



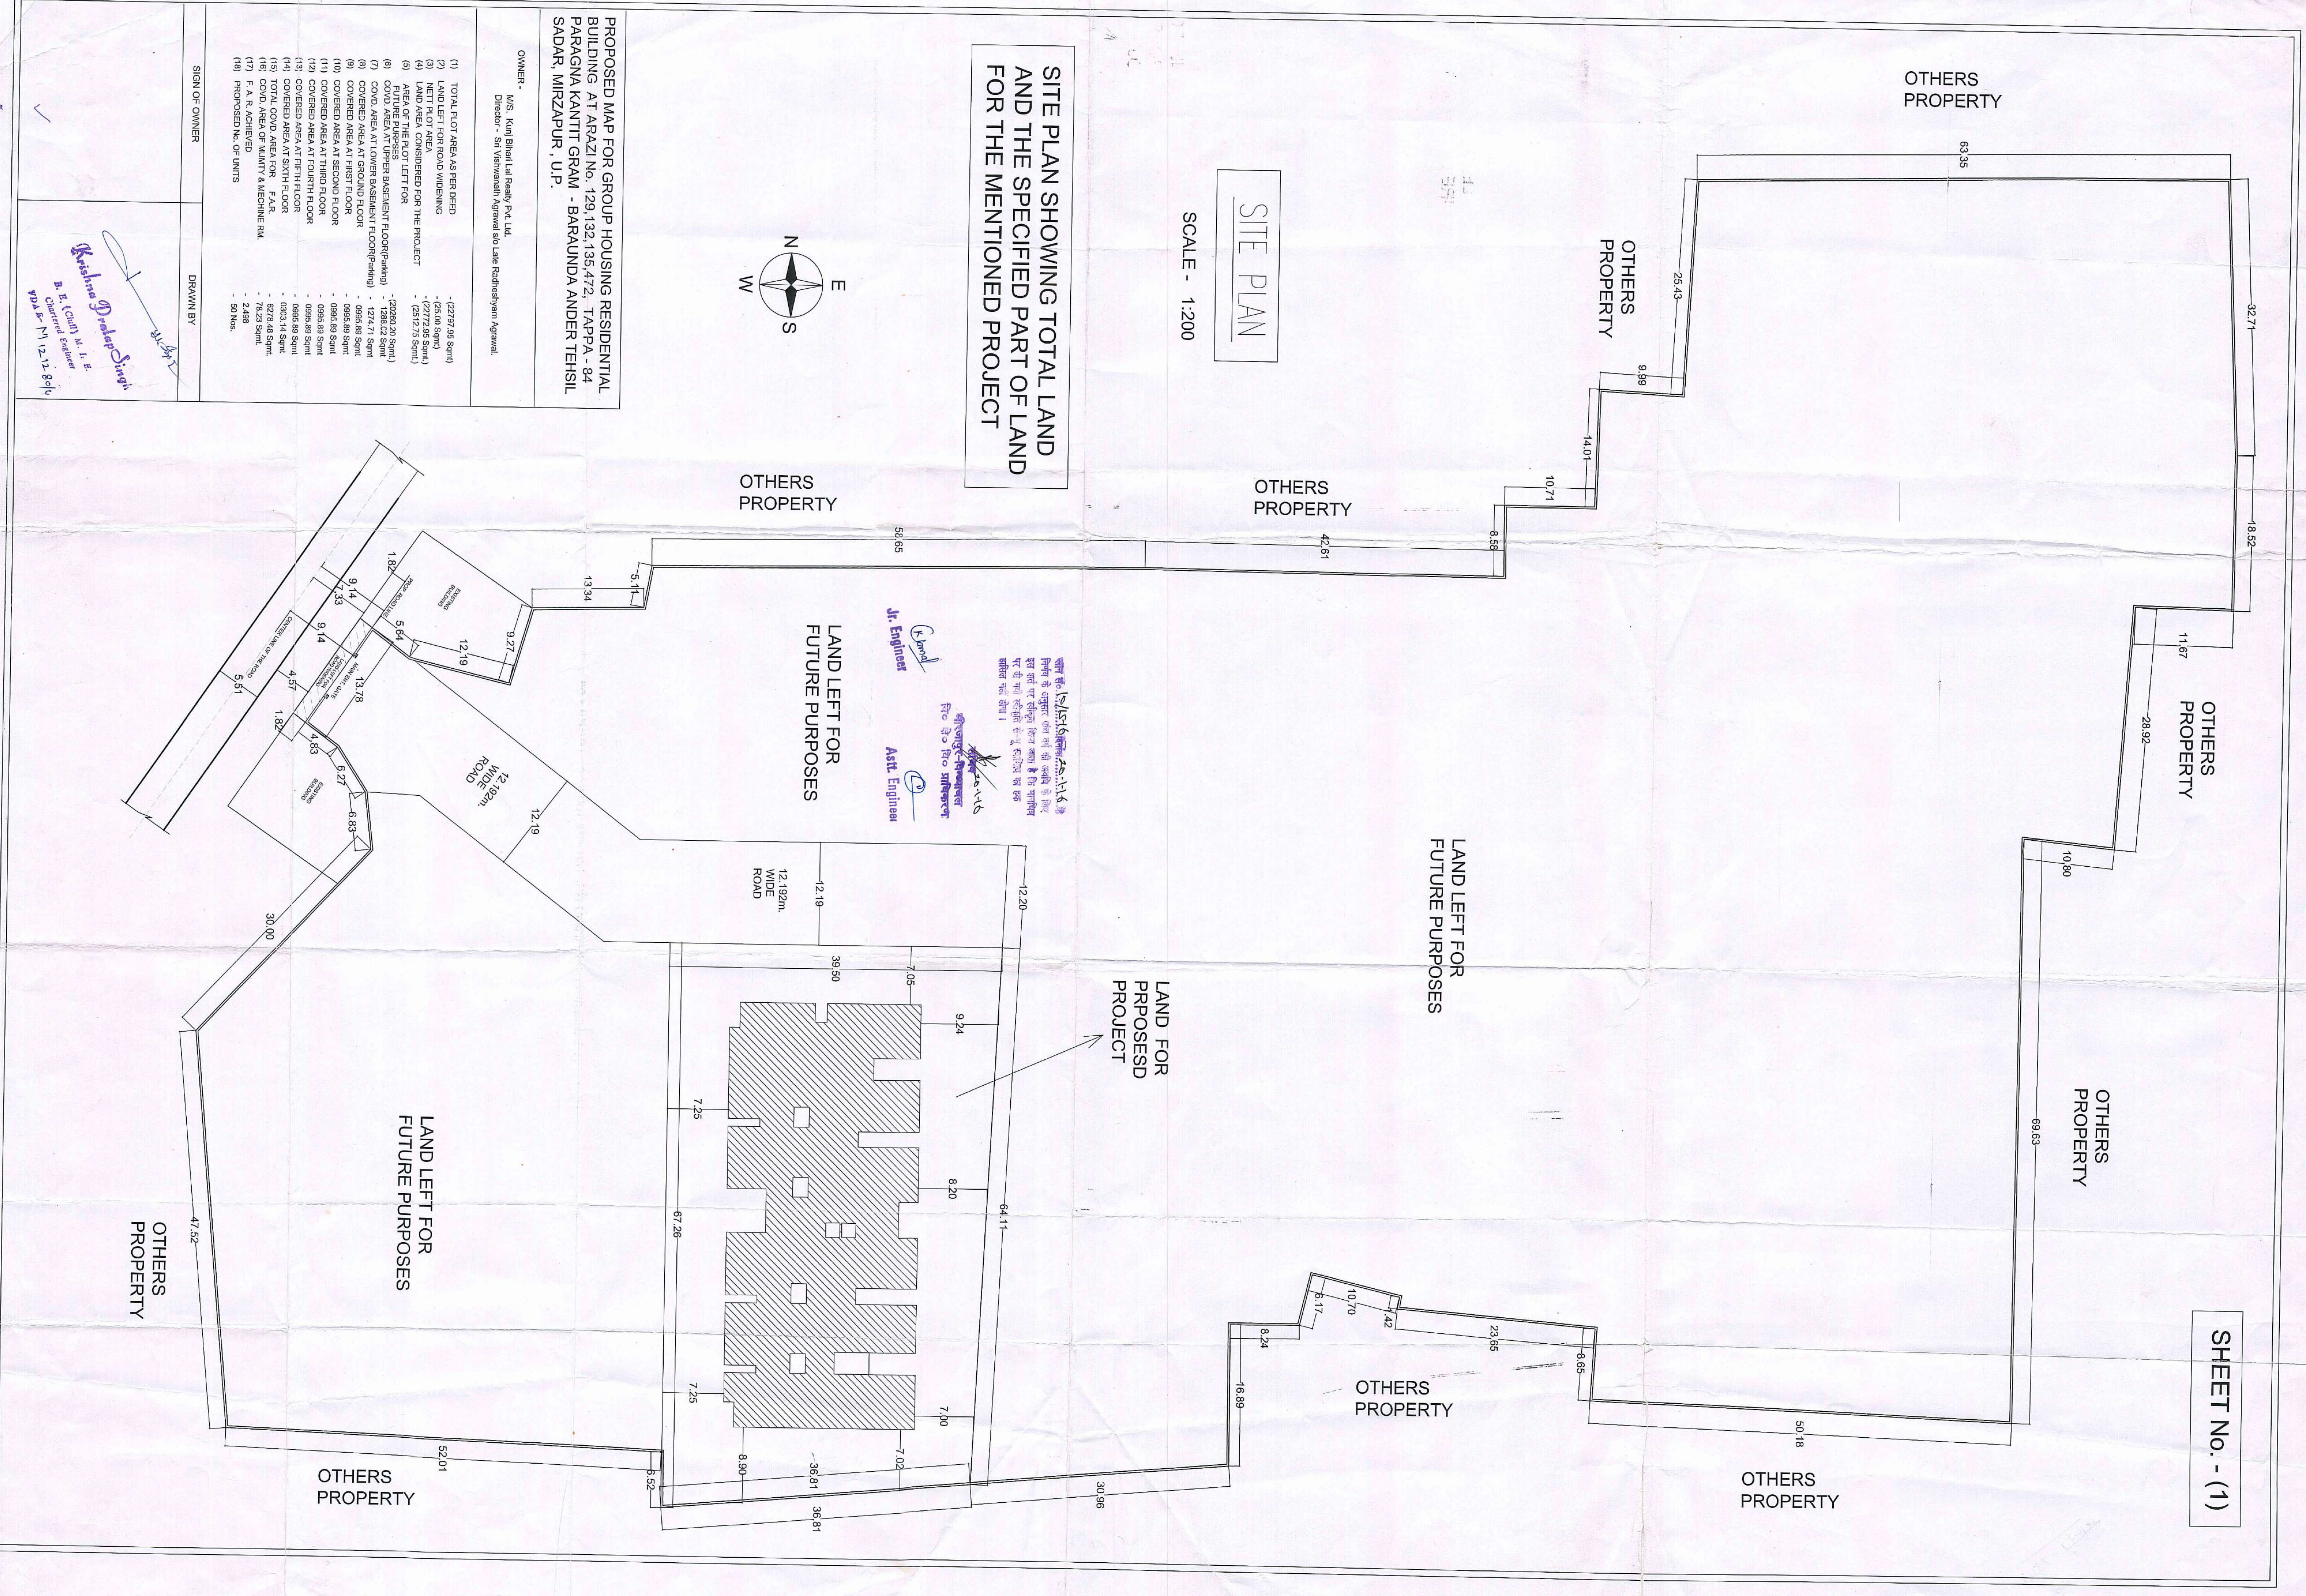

SITE PLAN SHOWING TOTAL LAND AND THE SPECIFIED PART OF LAND FOR THE MENTIONED PROJECT

SITE PLAN

SCALE - 1:200

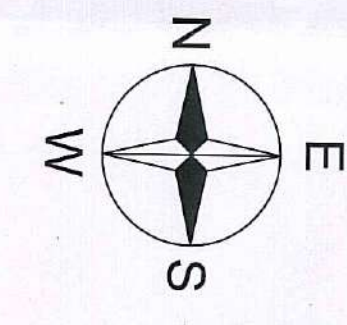

PROPOSED MAP FOR GROUP HOUSING RESIDENTIAL BUILDING AT ARAZI No. 129,132,135,472, TAPPA - 84 PARAGNA KANTTI GRAM - BARAUNDA ANDER TEHSIL SADAR, MIRZAPUR, U.P.


OWNER - M/S. Kanti Bharti Lal Realty Pvt. Ltd.
Director - Sri Vishwanath Agrawal & Late Rudreshyam Agrawal.

- | (1) TOTAL PLOT AREA AS PER DEED | - (22797.89 Sqm) |
|--|------------------|
| (2) LAND LEFT FOR ROAD WIDENING | - (25.50 Sqm) |
| (3) LAND AREA CONSIDERED FOR THE PROJECT | - (22772.39 Sqm) |
| (4) AREA OF THE PLOT LEFT FOR FUTURE PURPOSES | - (2512.75 Sqm) |
| (5) COVD. AREA AT UPPER BASEMENT FLOOR (Parking) | - (20580.20 Sqm) |
| (6) COVD. AREA AT LOWER BASEMENT FLOOR (Parking) | - (2881.02 Sqm) |
| (7) COVERED AREA AT GROUND FLOOR | - 0955.89 Sqm |
| (8) COVERED AREA AT FIRST FLOOR | - 0955.89 Sqm |
| (9) COVERED AREA AT SECOND FLOOR | - 0955.89 Sqm |
| (10) COVERED AREA AT THIRD FLOOR | - 0955.89 Sqm |
| (11) COVERED AREA AT FOURTH FLOOR | - 0955.89 Sqm |
| (12) COVERED AREA AT FIFTH FLOOR | - 0955.89 Sqm |
| (13) COVERED AREA AT SIXTH FLOOR | - 0955.89 Sqm |
| (14) TOTAL COVD. AREA FOR F.A.R. | - 6273.14 Sqm |
| (15) COVD. AREA OF PLANTY & MACHINE RM. | - 78.23 Sqm |
| (16) F.A.R. ACHIEVED | - 2.483 |
| (17) PROPOSED NO. OF UNITS | - 50 Nos. |

SIGN OF OWNER

DRAWN BY

Krishna Prakash Singh
B. E. (Civil) M. T. E.
Chartered Engineer
VDA No. M/1212-844

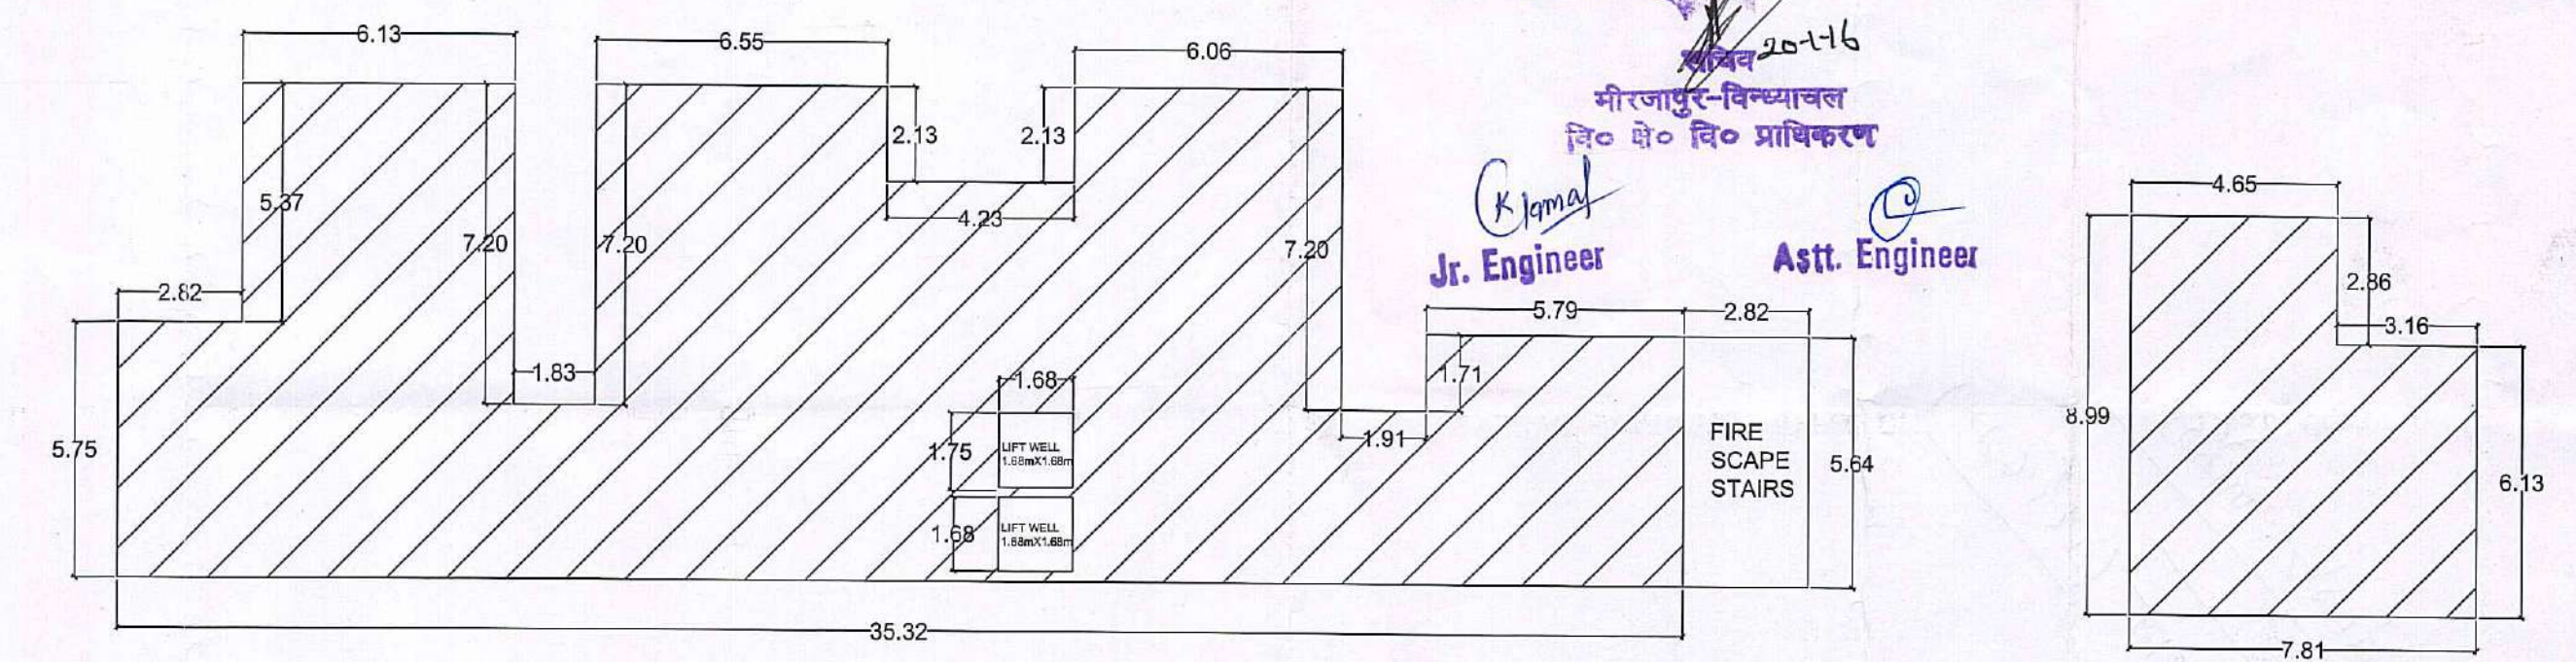

PROPOSED CALCULATION
DIAGRAM CHART FOR
MECHINE RM. & MUMTY

150mm Ø PIPE

200mm Ø Deep Well Boring

3.00m

7.00m


PLAN

INLET CHAMBER

SETTLING CHAMBER

SEDEMENT CHAMBER

CHARCOAL CHAMBER

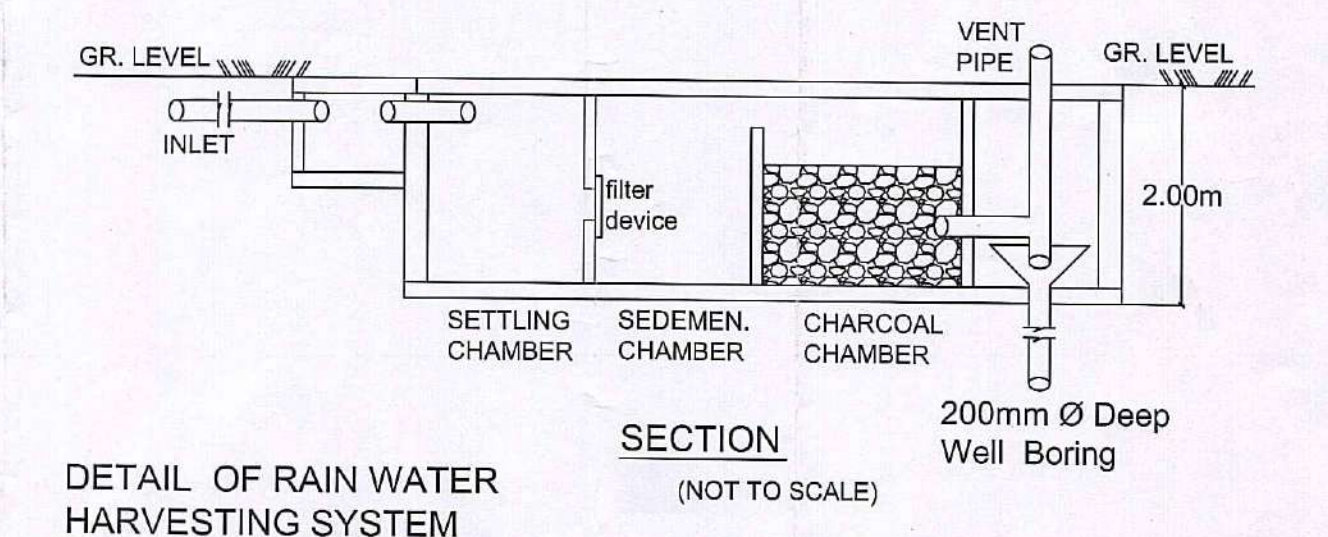


DETAIL OF RAIN WATER HARVESTING SYSTEM

SECTION
(NOT TO SCALE)

SITE PLAN

SCALE - 1:100

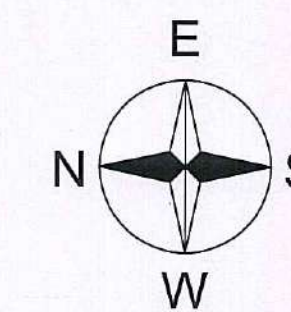

PROPOSED MAP FOR GROUP HOUSING RESIDENTIAL
BUILDING AT ARAZI No. 129,132,135,472, TAPPA - 84
PARAGNA KANTIT GRAM - BARAUNDA ANDER TEHSIL
SADAR, MIRZAPUR , U.P.


OWNER -
M/S. Kunj Bihari Lal Realty Pvt. Ltd.
Director - Sri Vishwanath Agrawal s/o Late Radheshyam Agrawal.

(1)	TOTAL PLOT AREA AS PER DEED	- (22797.95 Sqmt)
(2)	LAND LEFT FOR ROAD WIDENING	- (25.00 Sqmt)
(3)	NETT PLOT AREA	- (22772.95 Sqmt.)
(4)	LAND AREA CONSIDERED FOR THE PROJECT	- (2512.75 Sqmt.)
(5)	AREA OF THE PLOT LEFT FOR FUTURE PURPOSES	- (20260.20 Sqmt.)
(6)	COVD. AREA AT UPPER BASEMENT FLOOR(Parking)	- 1288.02 Sqmt
(7)	COVD. AREA AT LOWER BASEMENT FLOOR(Parking)	- 1274.71 Sqmt
(8)	COVERED AREA AT GROUND FLOOR	- 0995.89 Sqmt
(9)	COVERED AREA AT FIRST FLOOR	- 0995.89 Sqmt
(10)	COVERED AREA AT SECOND FLOOR	- 0995.89 Sqmt
(11)	COVERED AREA AT THIRD FLOOR	- 0995.89 Sqmt
(12)	COVERED AREA AT FOURTH FLOOR	- 0995.89 Sqmt
(13)	COVERED AREA AT FIFTH FLOOR	- 0995.89 Sqmt
(14)	COVERED AREA AT SIXTH FLOOR	- 0303.14 Sqmt
(15)	TOTAL COVD. AREA FOR F.A.R.	- 6278.48 Sqmt.
(16)	COVD. AREA OF MUMTY & MECHINE RM.	- 78.23 Sqmt.
(17)	F. A. R. ACHIEVED	- 2.498
(18)	PROPOSED No. OF UNITS	- 50 Nos.


SIGN OF OWNER

DRAWN BY

Krishna Pratap Singh
B. E. (Civil) M. I. E.
Chartered Engineer
FDA No. M/12-12-80/4

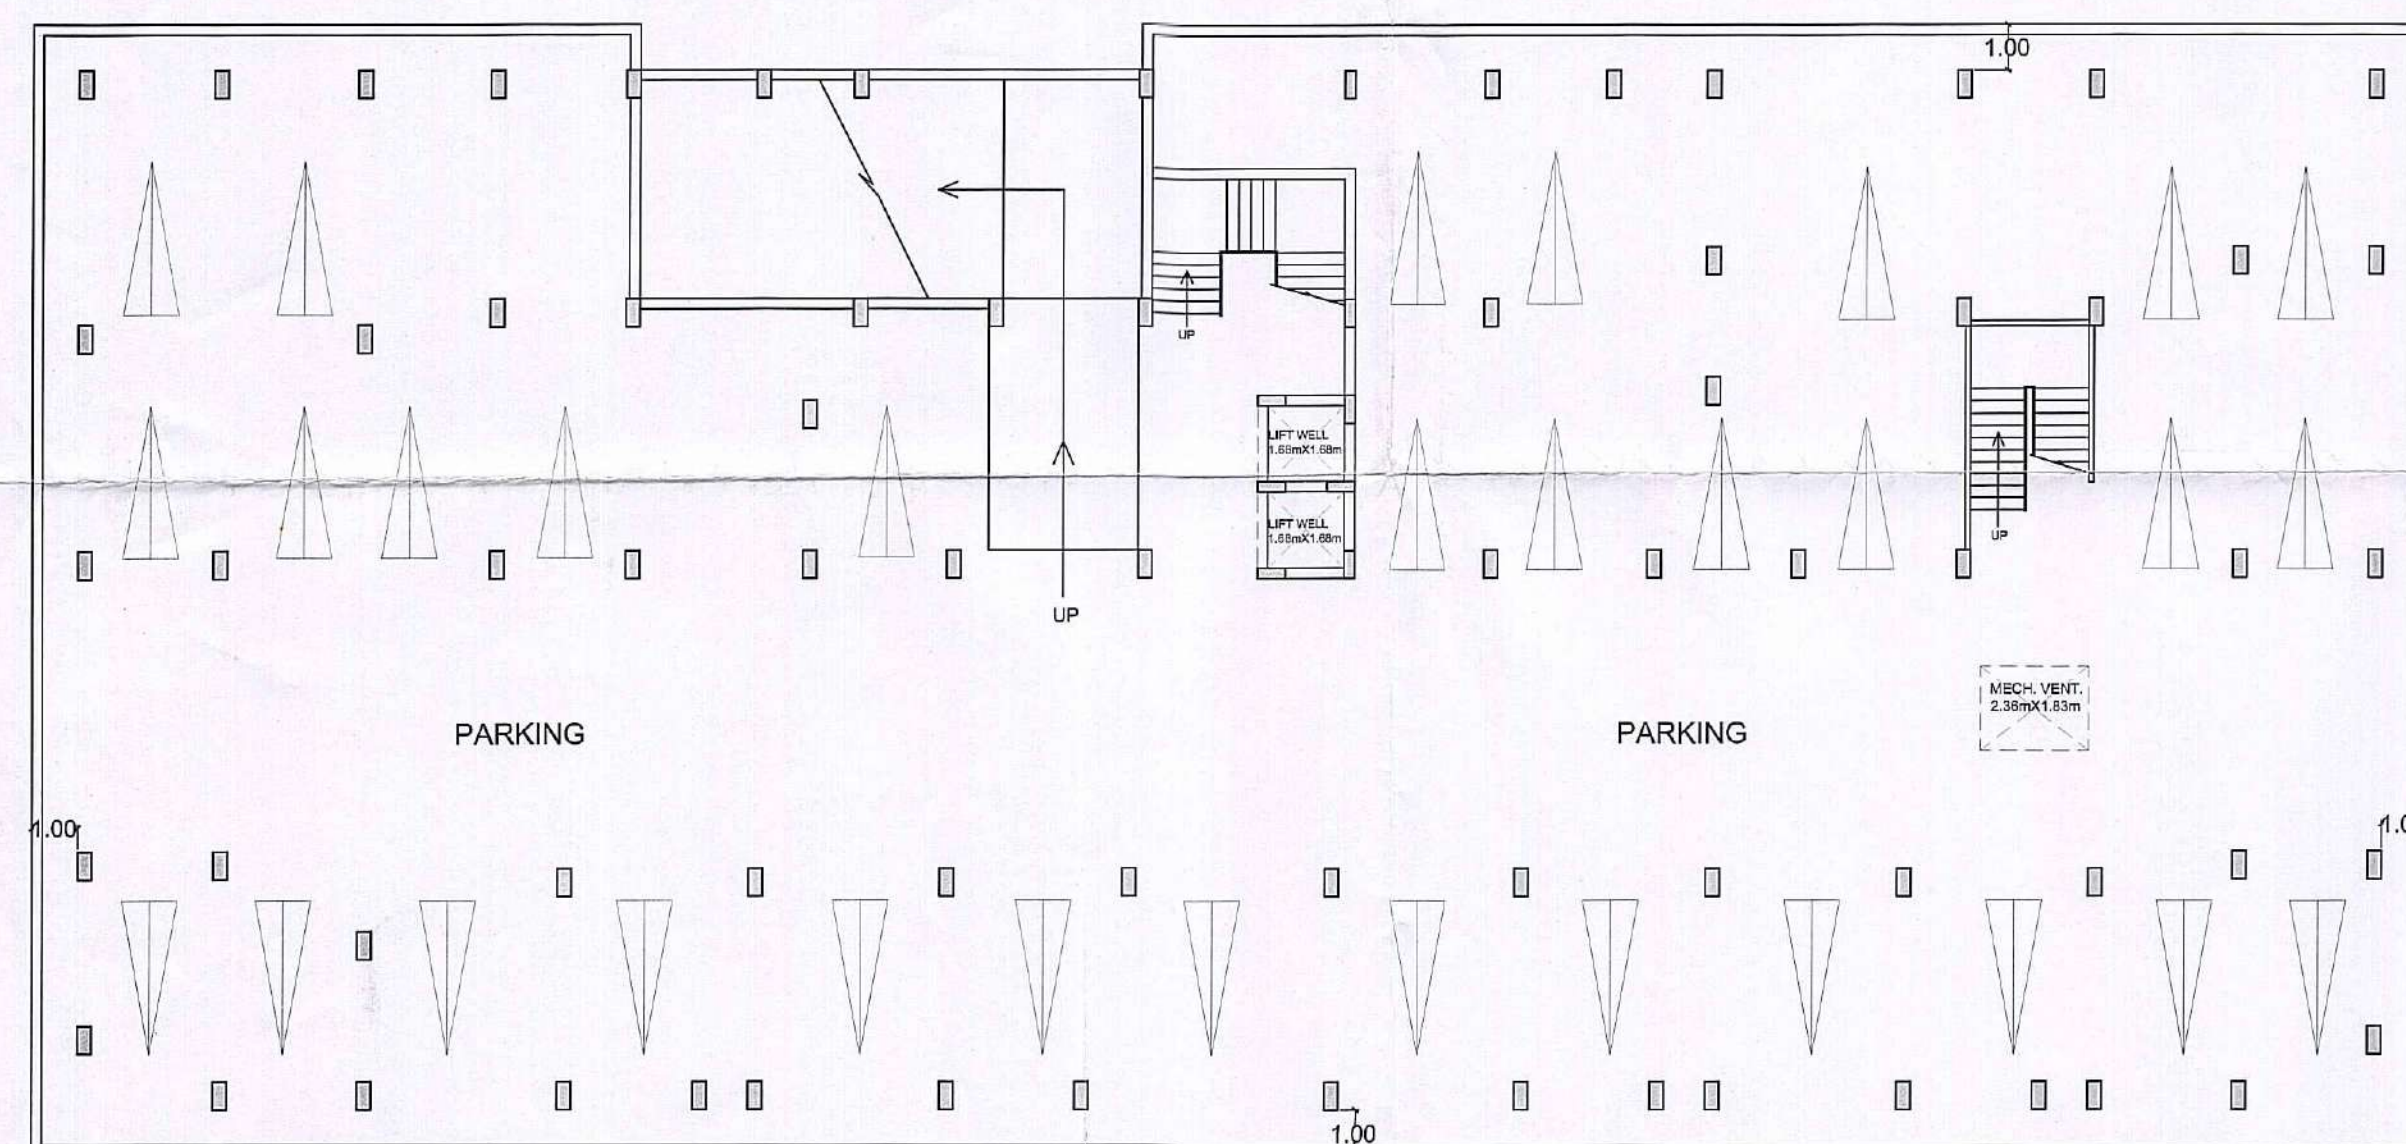

PROPOSED LOWER BASEMENT FLOOR (PARKING) PLAN

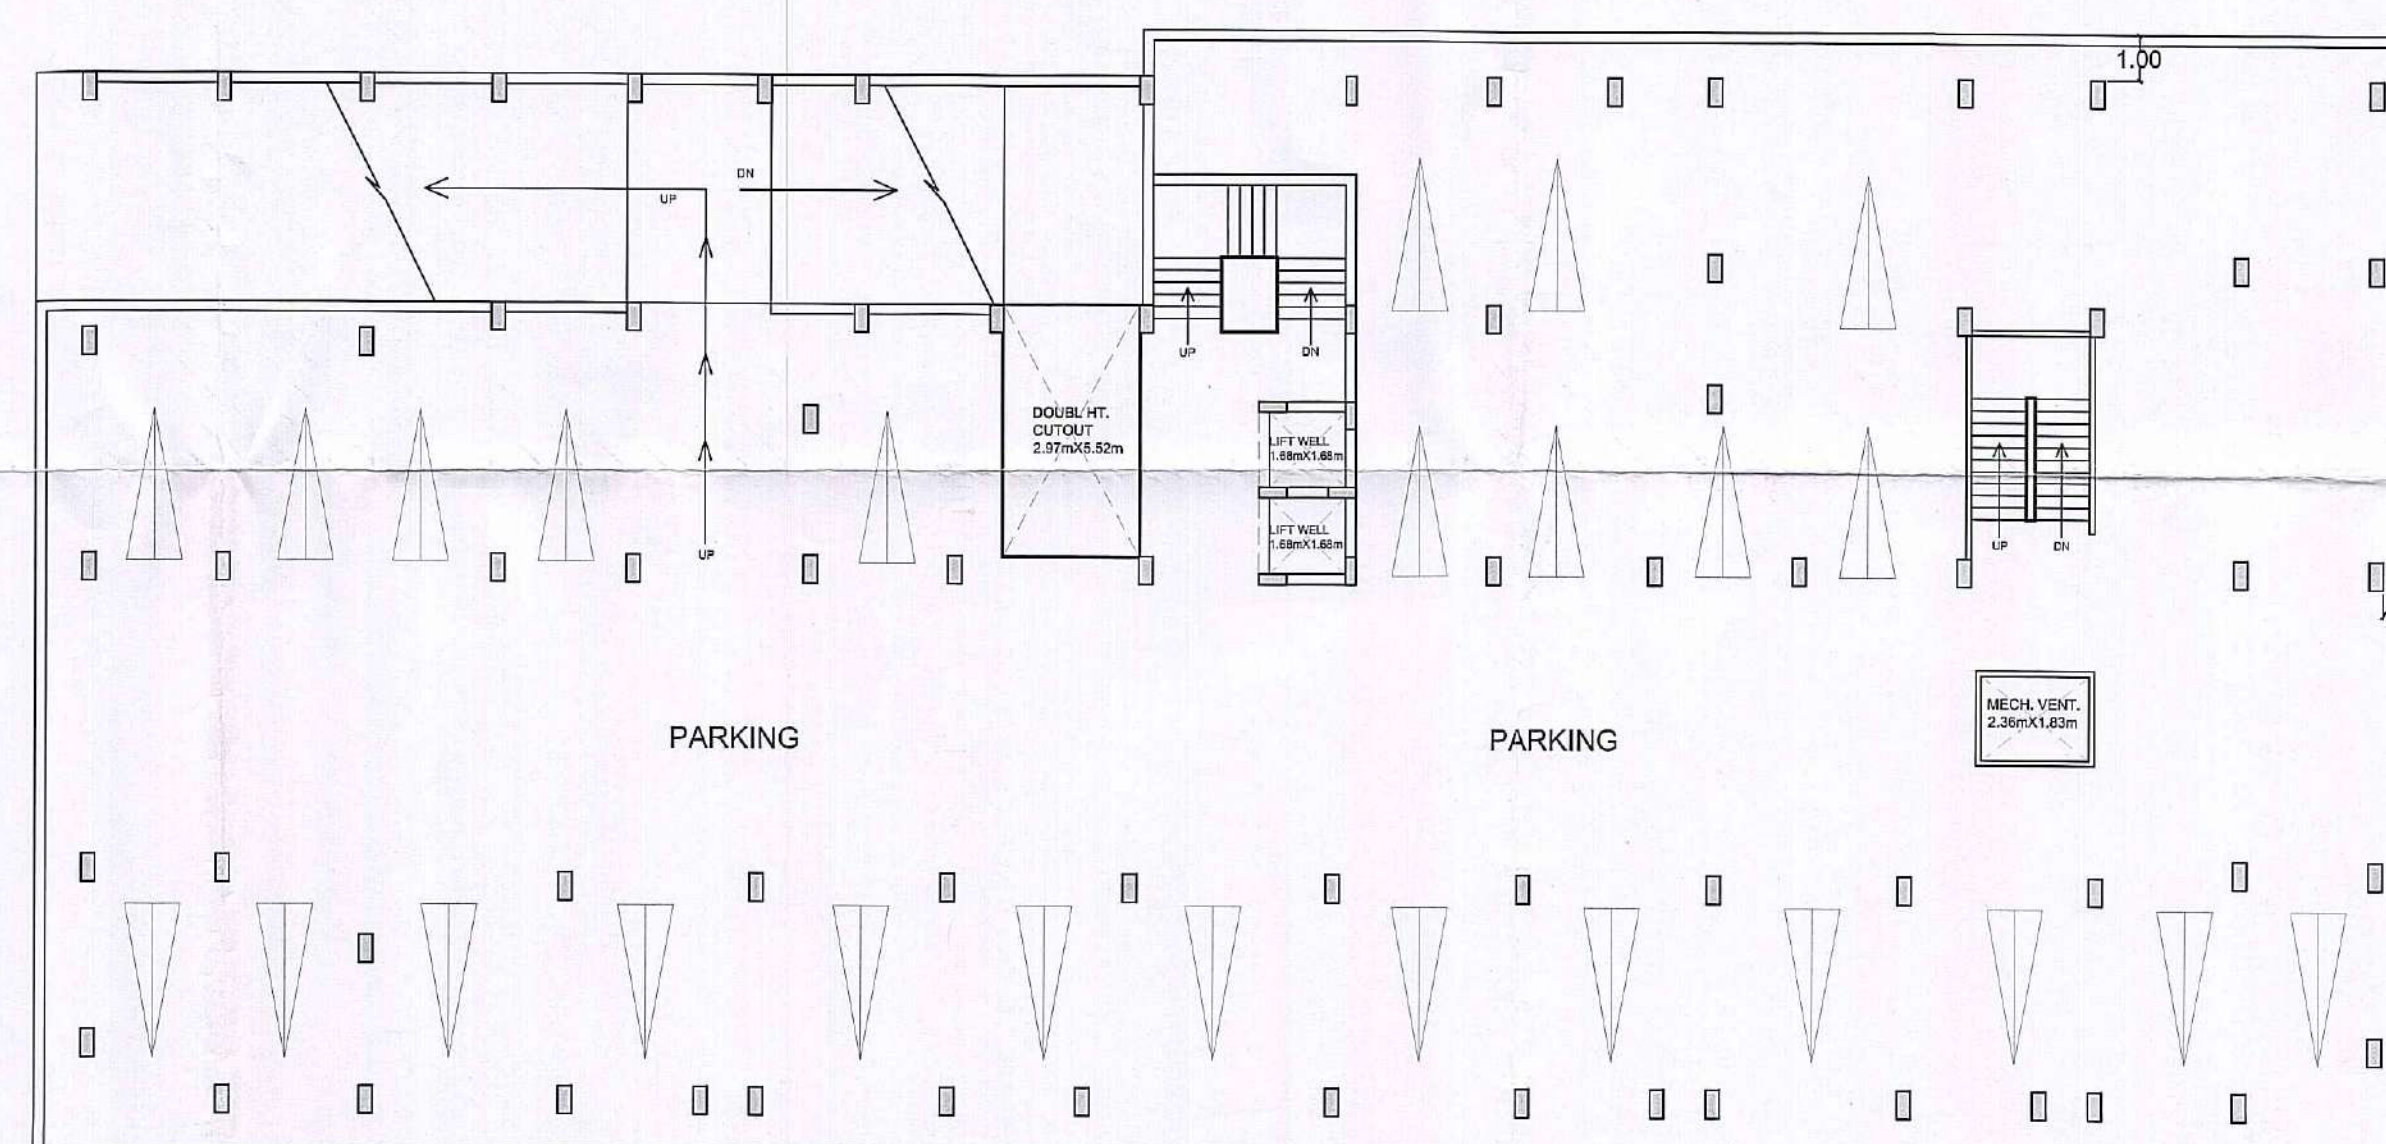

PROPOSED UPPER BASEMENT FLOOR (PARKING) PLAN


SHEET No. - (3)

निम्न के अनुसार पंच बॉ की जगहों के लिए इस शर्त पर स्वीकृत किया जाता है कि मानचित्र पर दी गयी सीमा के भीतर स्थित होकर रहता नहीं होगा।

28-1-16


मीरजापुर-विन्ध्यवास
जि. ई. सि. प्राधिकरण

Jr. Engineer **Asst. Engineer**

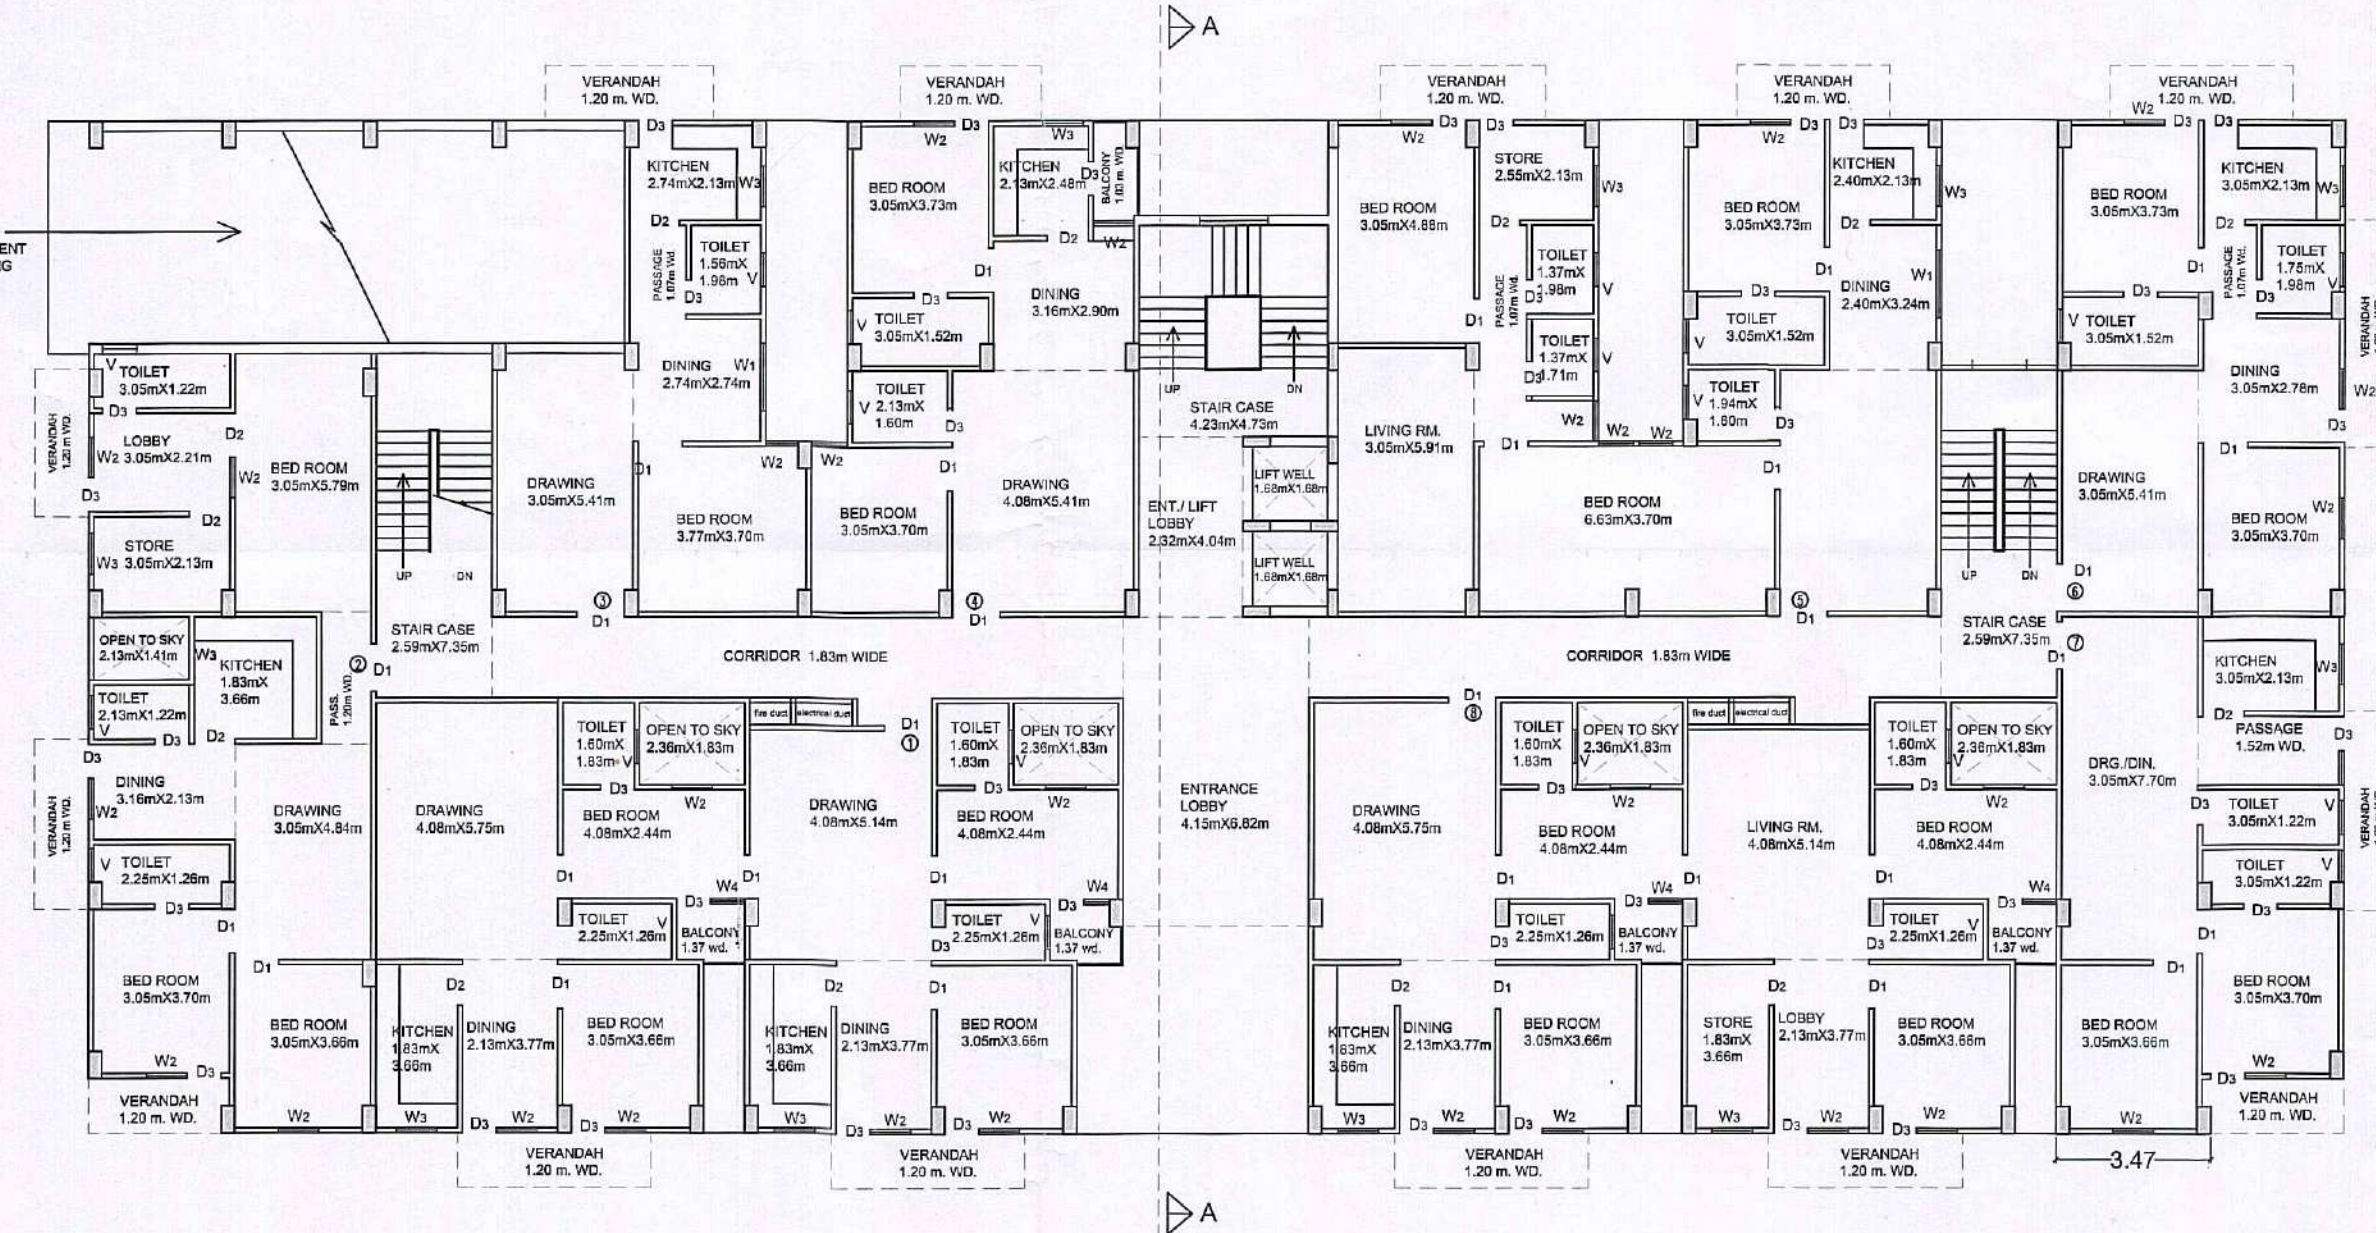

PROPOSED GROUND FLOOR PLAN

8X1 = 8 UNITS

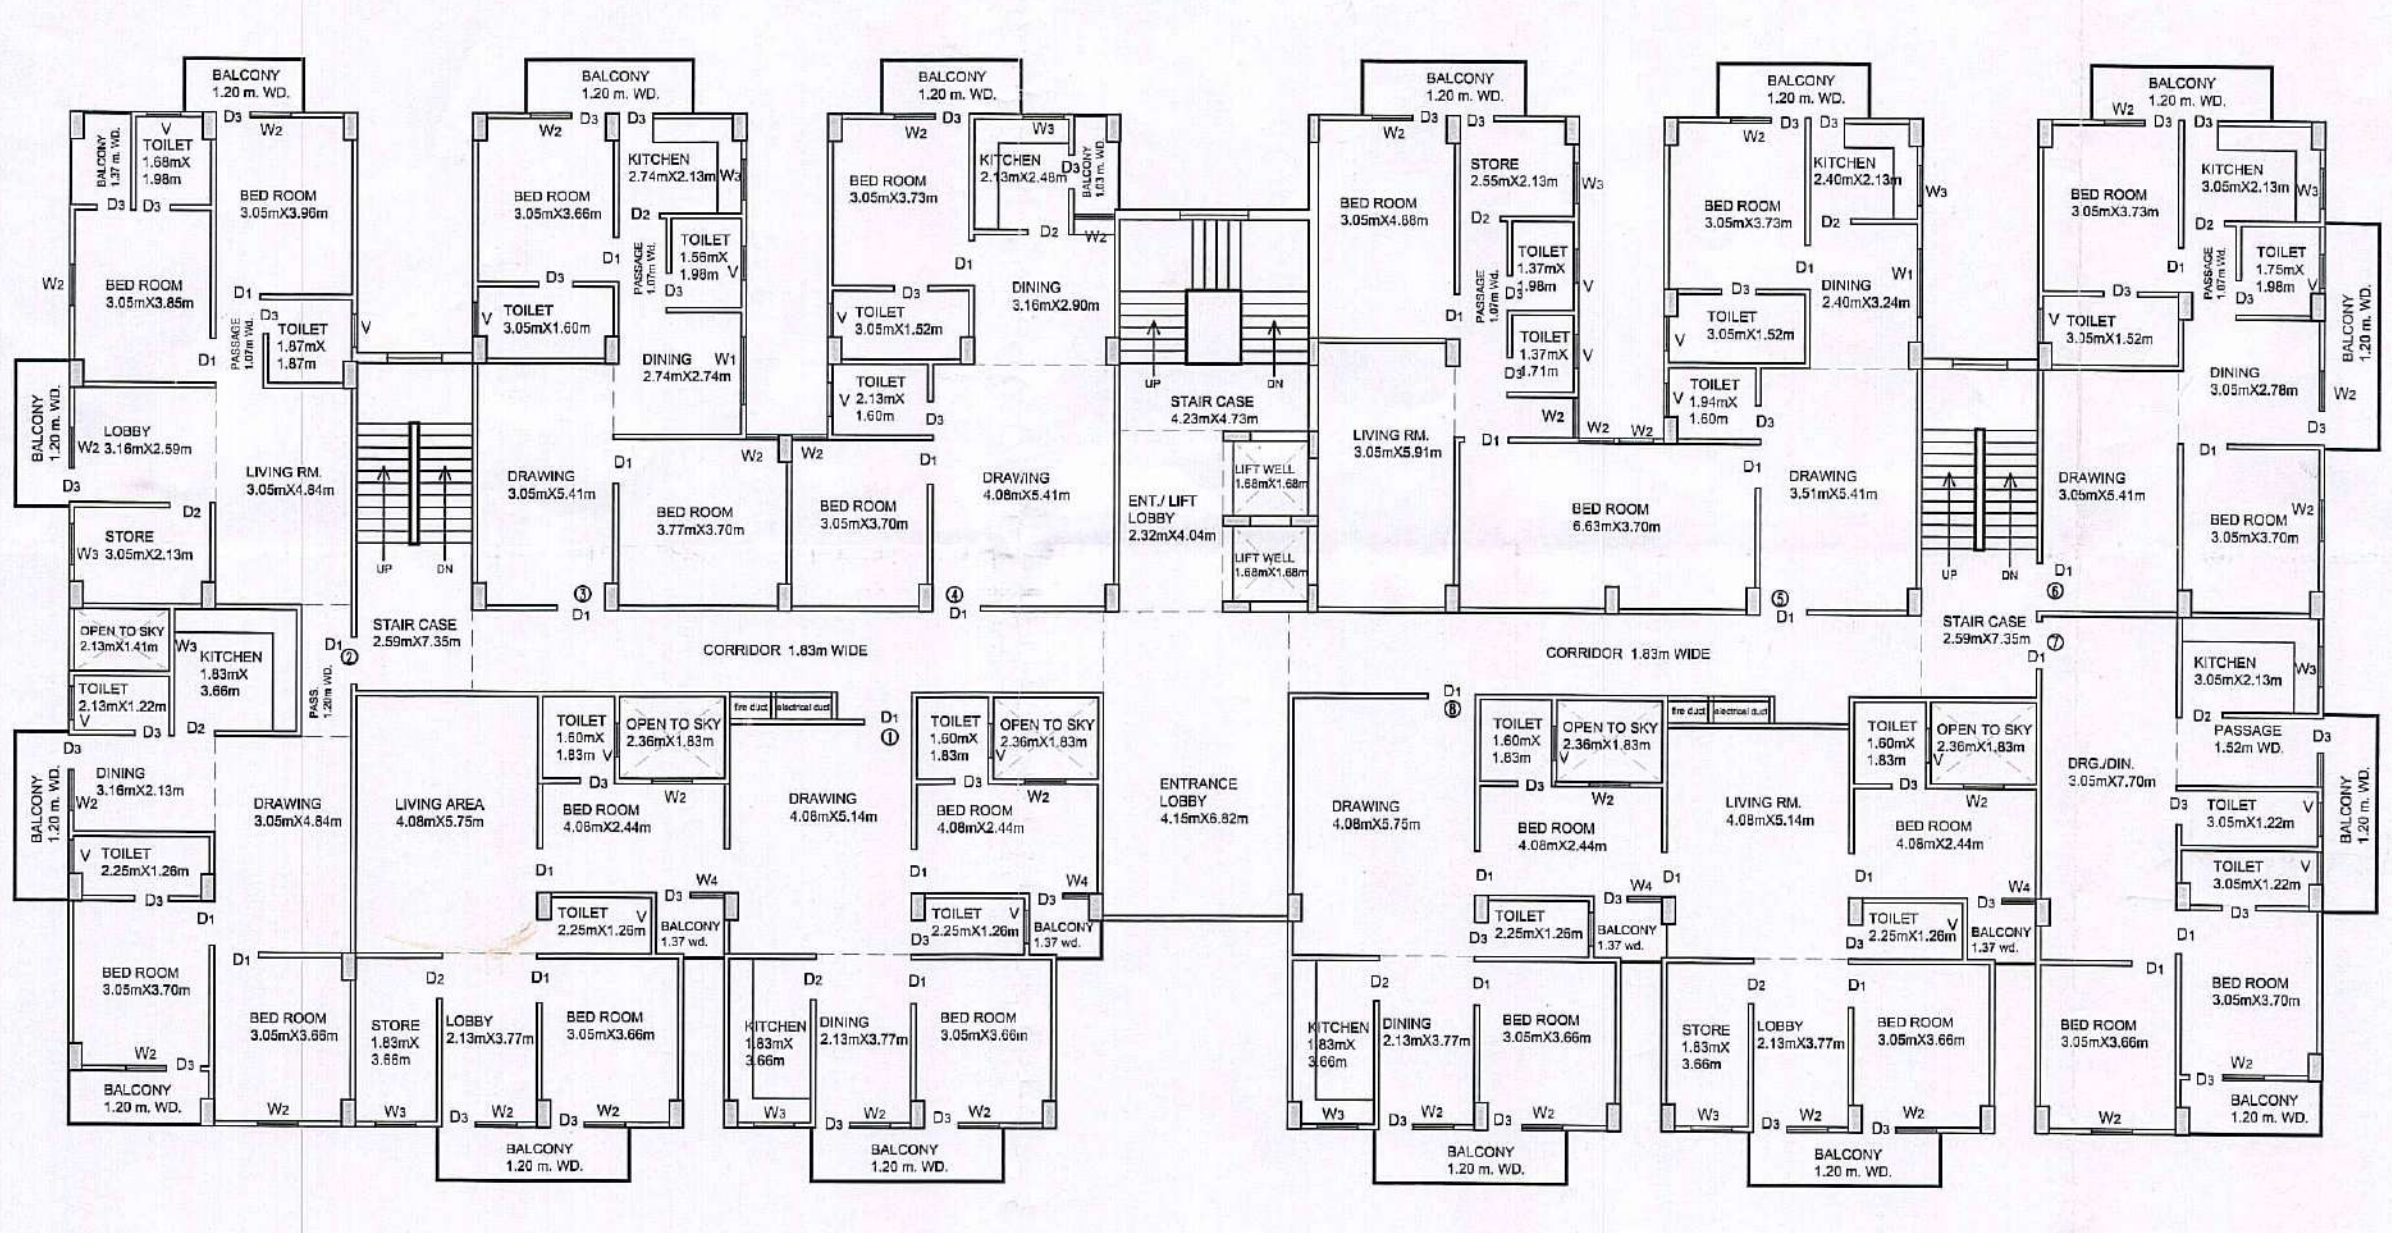

PROPOSED FIRST, SECOND, THIRD, FOURTH, & FIFTH FLOOR PLAN

8X5 = 40 UNITS

DETAILS OF DOORS

- 1. (D1) 1.00 M X 2.13 M
- 2. (D2) 0.90 M X 2.13 M
- 3. (D3) 0.76 M X 2.13 M



DETAILS OF WINDOWS

- 1. (W1) 1.50 M X 1.30 M
- 2. (W2) 0.91 M X 1.30 M
- 3. (W3) 0.91 M X 1.20 M
- 4. (W4) 0.60 M X 1.30 M

DETAILS OF VENTILATORS


- 1. (V) 0.76 M X 0.46 M

SCALE - 1:100

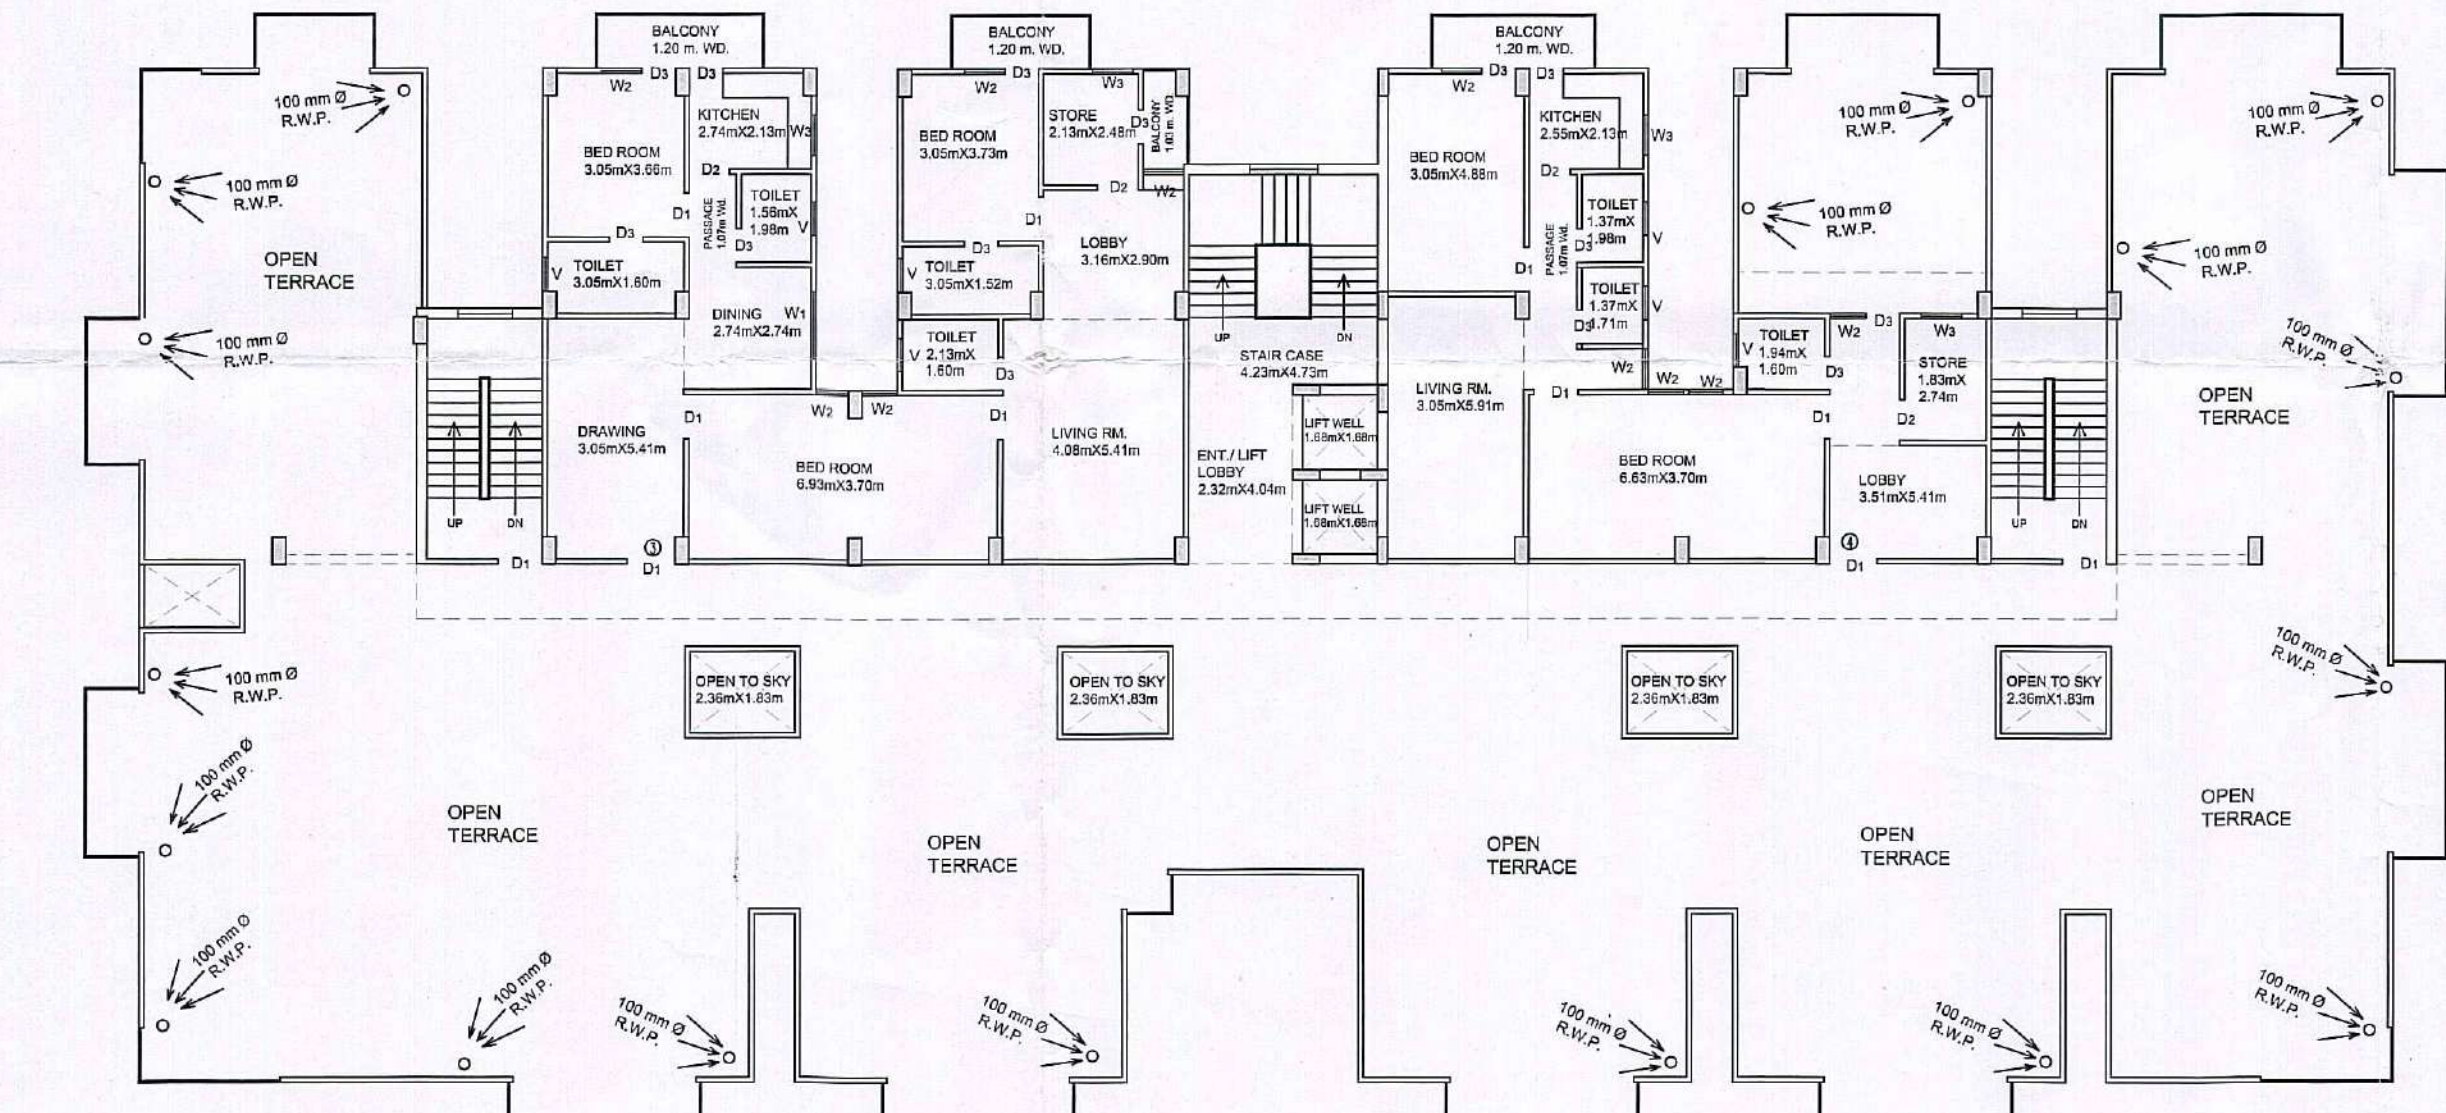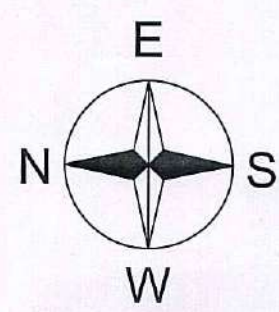


PROPOSED SIXTH FLOOR PLAN


2X1 = 2 UNITS

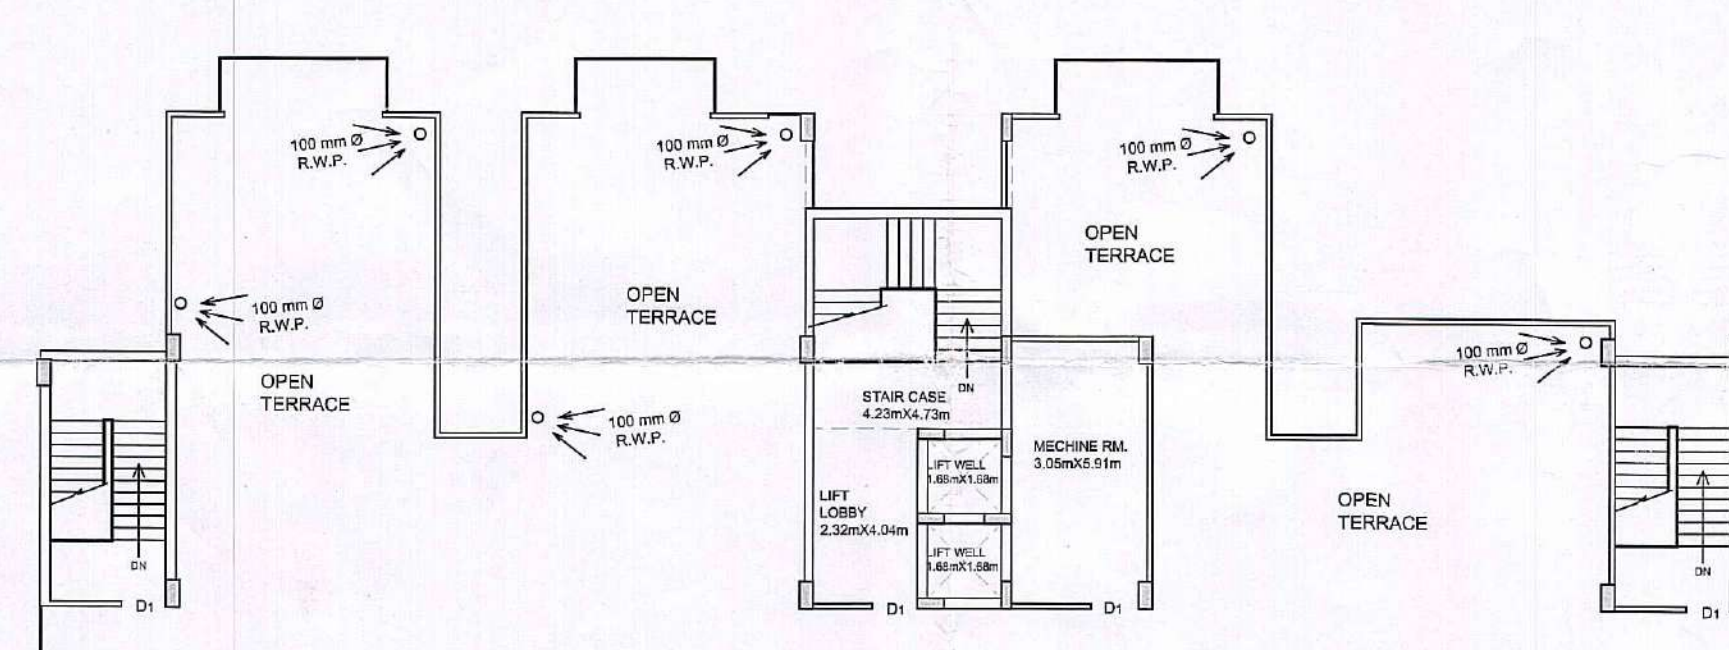

PROPOSED TERRACE FLOOR PLAN

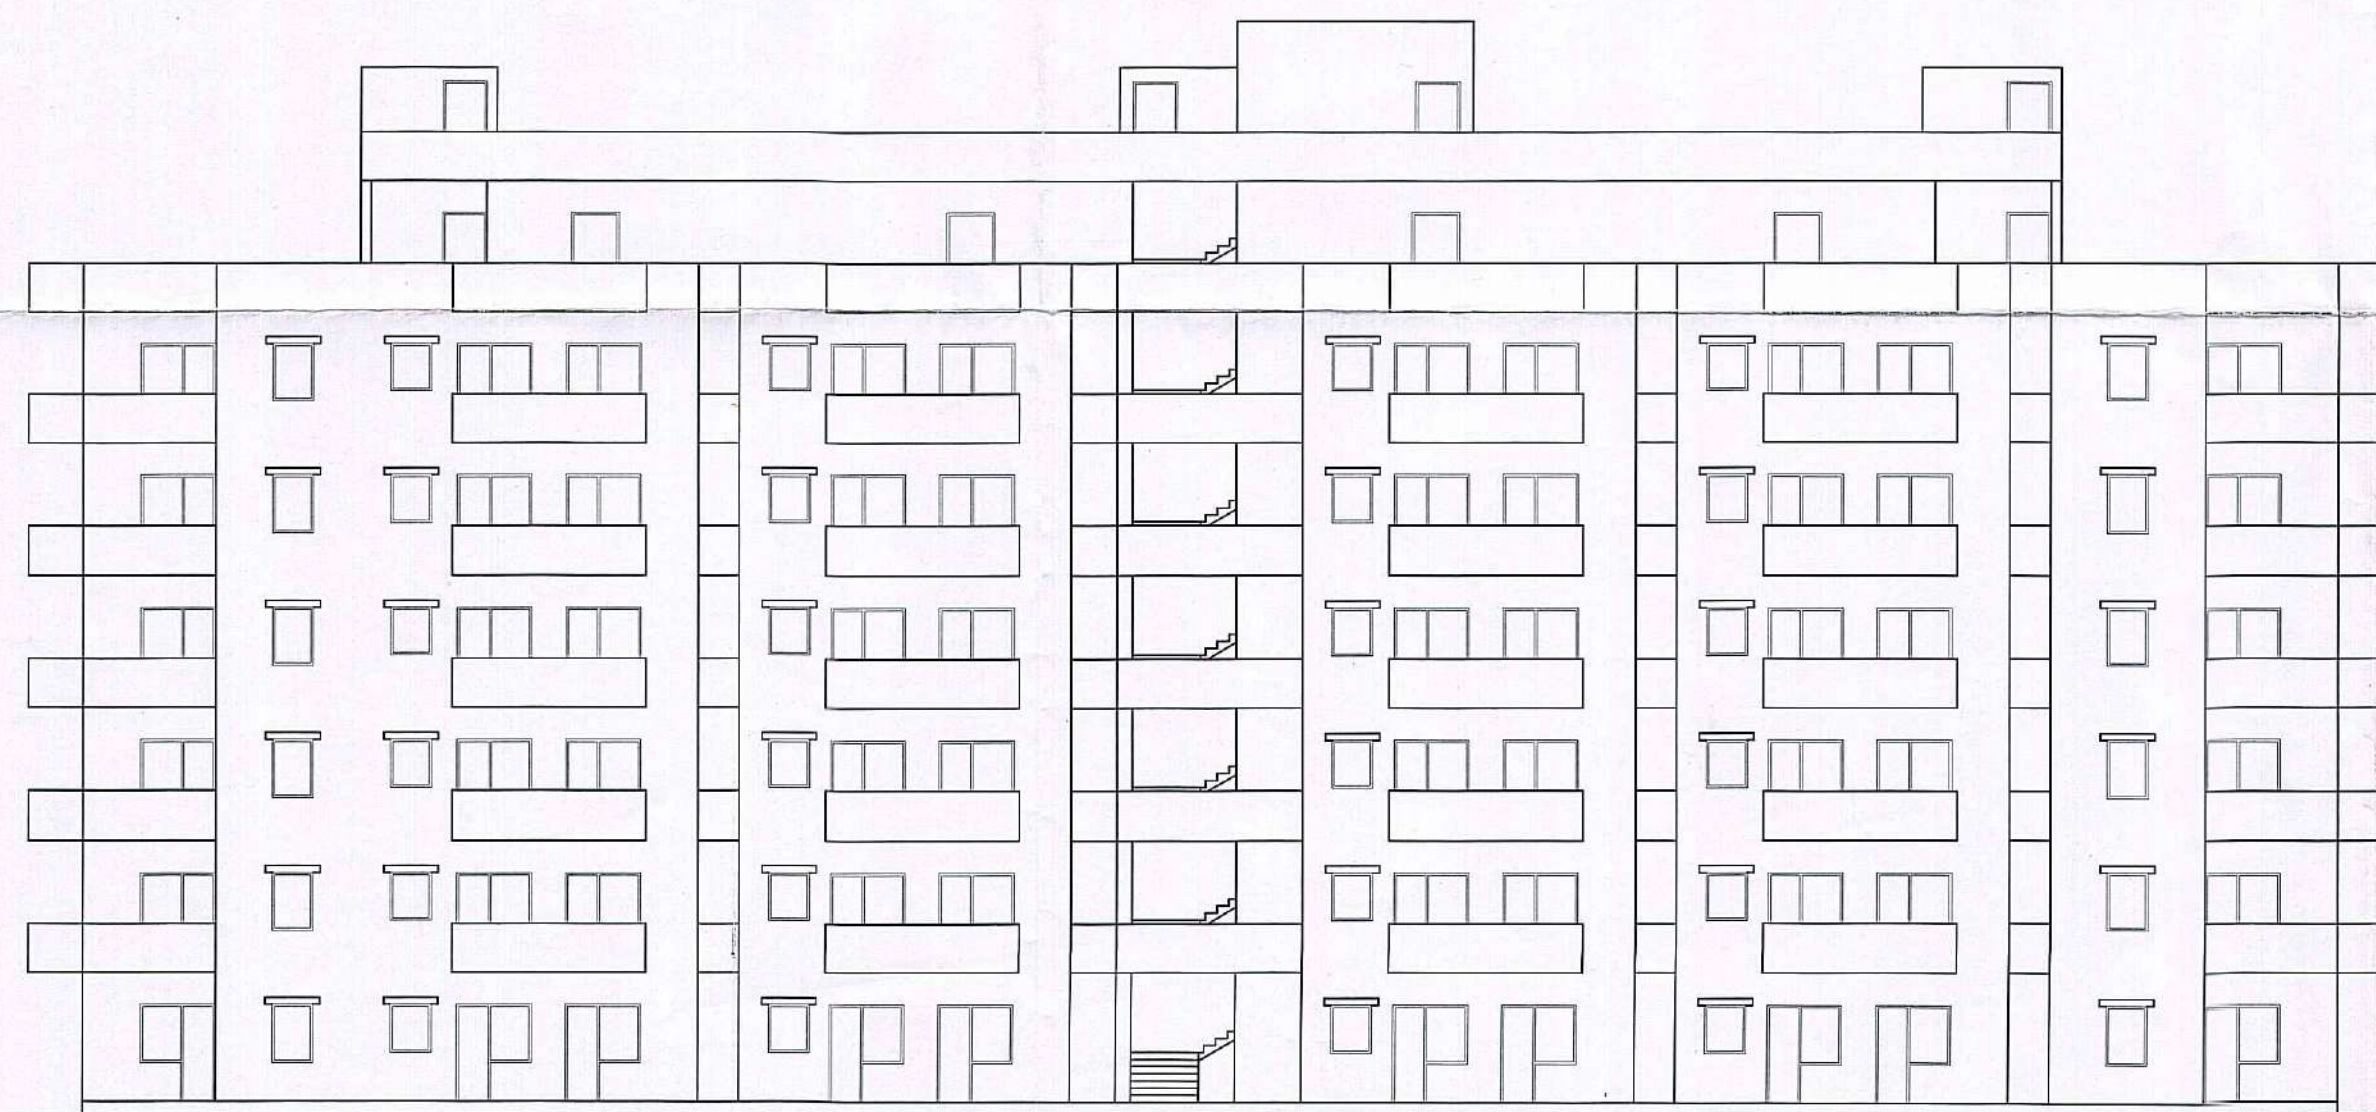

WEST SIDE ELEVATION

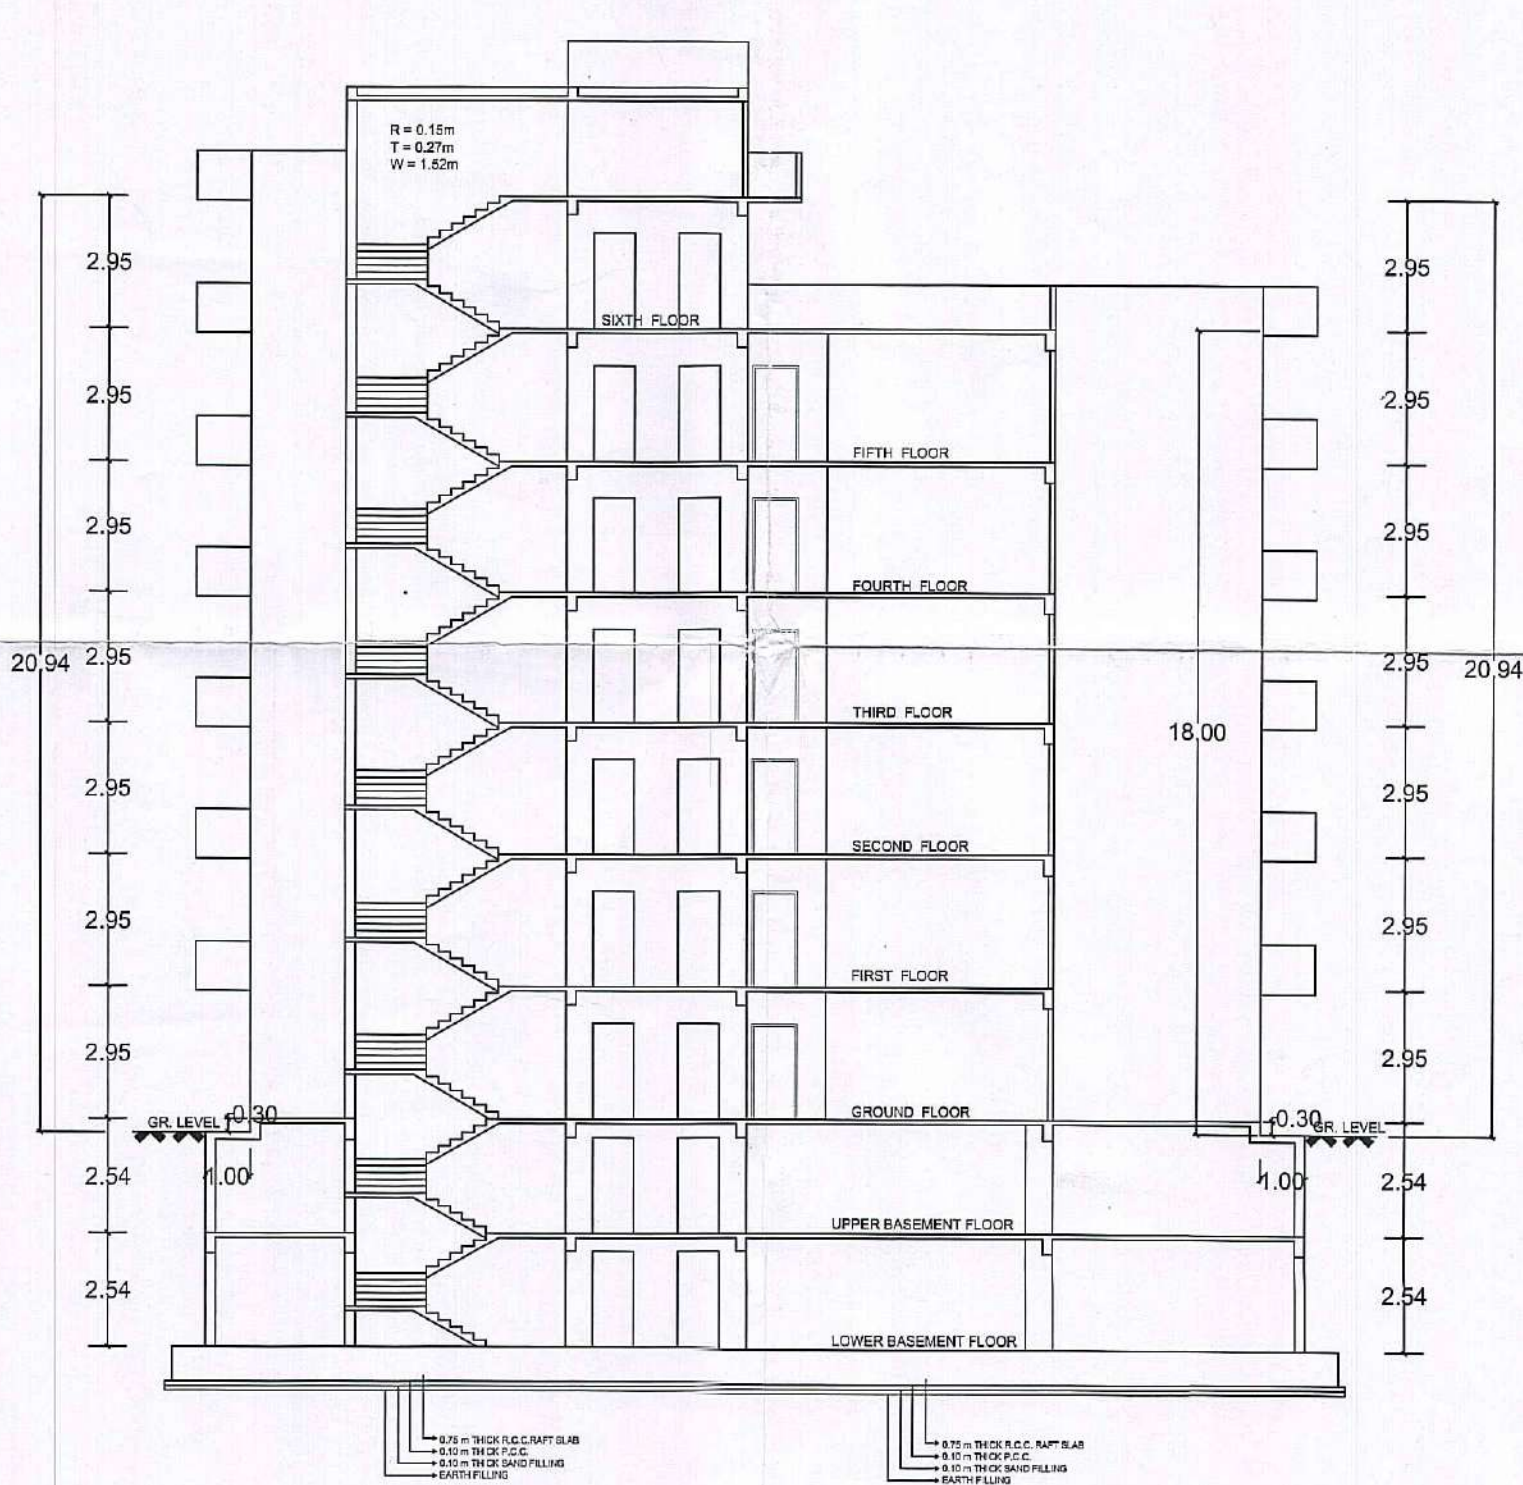

SECTION AT A-A

PROPOSED MAP FOR GROUP HOUSING RESIDENTIAL BUILDING AT ARAZI No. 129,132,135,472, TAPPA - 84 PARAGNA KANTIT GRAM - BARAUNDA ANDER TEHSIL SADAR, MIRZAPUR, U.P.

OWNER -
M/S. Kunj Bihari Lai Realty Pvt. Ltd.
Director - Sri Vishwanath Agrawal s/o Late Radheshyam Agrawal.

- | | |
|---|--------------------|
| (1) TOTAL PLOT AREA AS PER DEED | - (22797.95 Sqmt) |
| (2) LAND LEFT FOR ROAD WIDENING | - (25.00 Sqmt) |
| (3) NETT PLOT AREA | - (22772.95 Sqmt.) |
| (4) LAND AREA CONSIDERED FOR THE PROJECT | - (2512.75 Sqmt.) |
| (5) AREA OF THE PLOT LEFT FOR FUTURE PURPOSES | - (20260.20 Sqmt.) |
| (6) COVD. AREA AT UPPER BASEMENT FLOOR(Parking) | - 1288.02 Sqmt |
| (7) COVD. AREA AT LOWER BASEMENT FLOOR(Parking) | - 1274.71 Sqmt |
| (8) COVERED AREA AT GROUND FLOOR | - 0995.89 Sqmt |
| (9) COVERED AREA AT FIRST FLOOR | - 0995.89 Sqmt |
| (10) COVERED AREA AT SECOND FLOOR | - 0995.89 Sqmt |
| (11) COVERED AREA AT THIRD FLOOR | - 0995.89 Sqmt |
| (12) COVERED AREA AT FOURTH FLOOR | - 0995.89 Sqmt |
| (13) COVERED AREA AT FIFTH FLOOR | - 0995.89 Sqmt |
| (14) COVERED AREA AT SIXTH FLOOR | - 0303.14 Sqmt |
| (15) TOTAL COVD. AREA FOR F.A.R. | - 6278.48 Sqmt. |
| (16) COVD. AREA OF MUMTY & MACHINE RM. | - 78.23 Sqmt. |
| (17) F. A. R. ACHIEVED | - 2.498 |
| (18) PROPOSED No. OF UNITS | - 50 Nos. |

SIGN OF OWNER

DRAWN BY

Krishna Pratap Singh
B. E. (Civil) I. E.
Chartered Engineer
PDAE - M/12-28/14

SHEET No. - (4)

प्लान सं० १२९/१३२/१३५/४७२-८४
निर्माण के अनुसार प्लान एवं सर्वे के अनुसार
इस शर्त पर स्वीकृत किया गया है कि मानचित्र
पर दी गयी स्थिति से भू-स्वामि का हक
संरक्षित नहीं होगा।

मोहनपुर विन्ध्यचल
बि० वी० प्राधिकरण

Jr. Engineer

Astt. Engineer

12.19m.
WIDE
ROAD



PROPERTY LINE

PROPERTY LINE


FIRE
HYDRANT

PROPERTY LINE

PROPOSED GROUND FLOOR PLAN

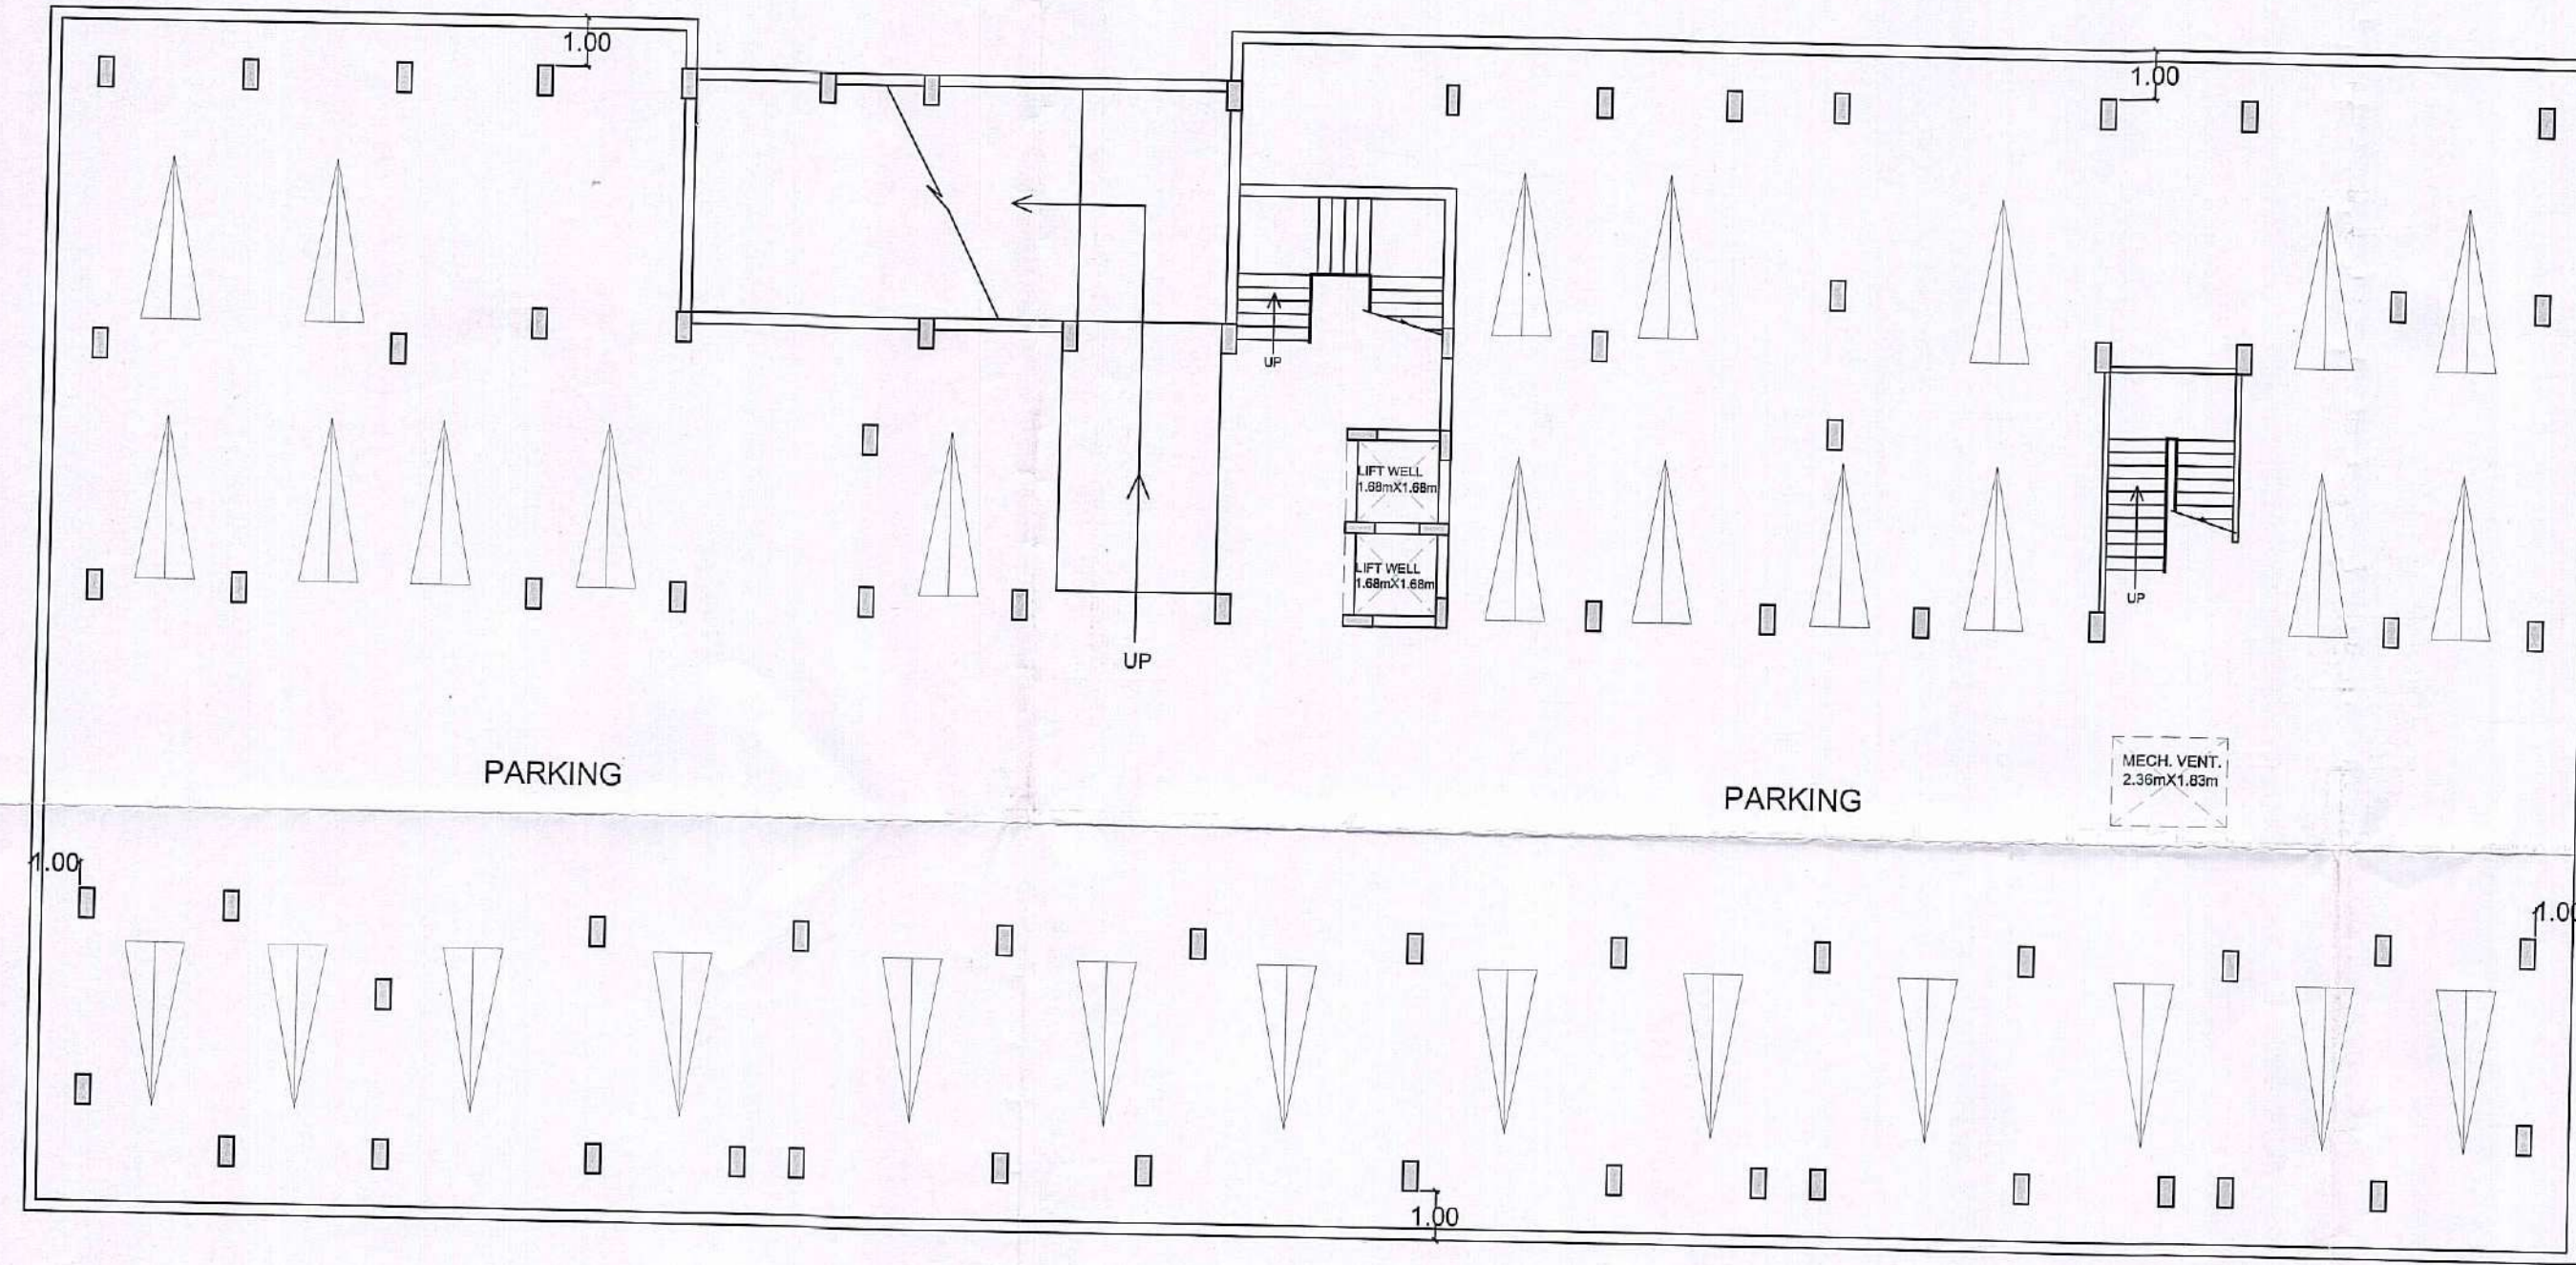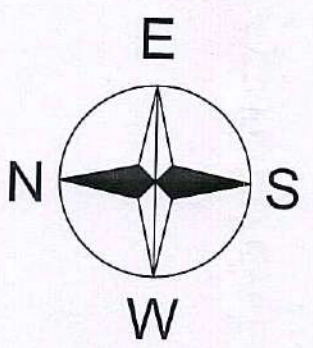

PROPOSED LOWER BASEMENT FLOOR (PARKING) PLAN

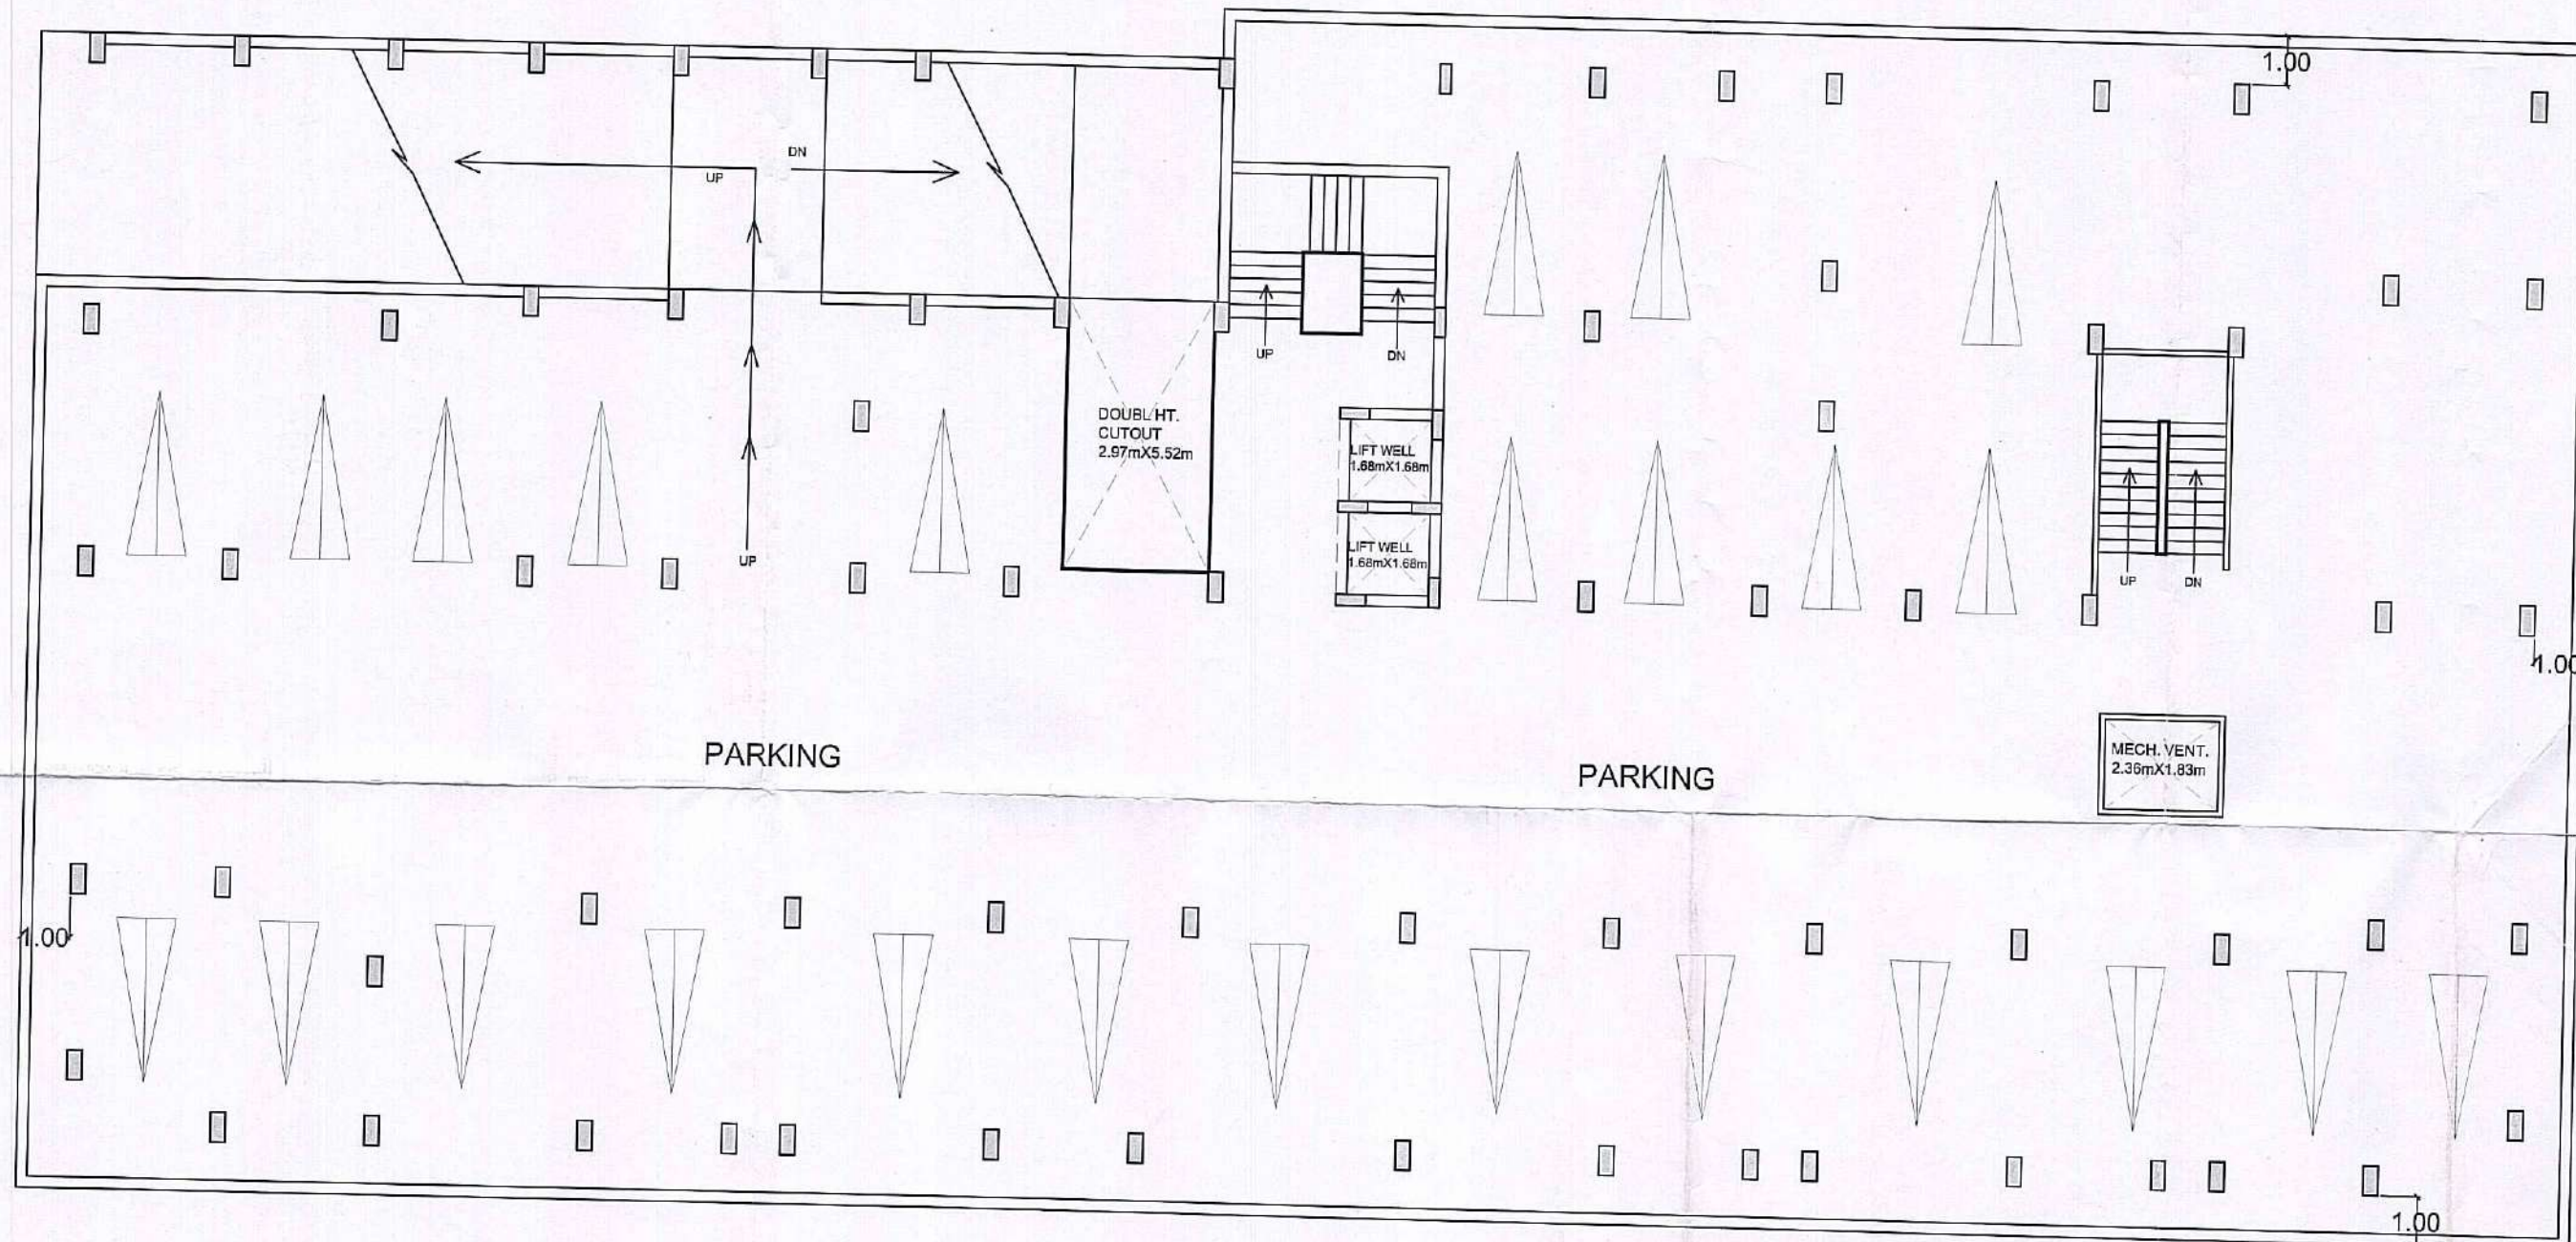

PROPOSED UPPER BASEMENT FLOOR (PARKING) PLAN

PARKING PLAN

Krishna Prasad Singh
B. E. (Civil)
Chartered Engineer
VDA No. M/12-12-85/4

PROPOSED MAP FOR GROUP HOUSING RESIDENTIAL BUILDING
AT ARAZI No. 129,132,135,472, TAPPA - 84 PARAGNA KANTIT
GRAM - BARAUNDA ANDER TEHSIL SADAR, MIRZAPUR, U.P.

OWNER -


M/S. Kunj Bihari Lal Realty Pvt. Ltd.
Director - Sri Vishwanath Agrawal s/o Late Radheshyam Agrawal.

यहाँ सं. 10/15-14 दिनांक 20.11.14 को निर्माण के अनुमति पत्र में की गयी है कि भवन पर इस वर्क पर स्वीकृत किया जाता है कि भवन पर दी गयी स्वीकृति के-पू. स्वामित्व का एक हस्ताक्षर नहीं होगा।

20-11-14
मीरजापुर-विश्वनाथ
वि. 0. 0. 0. प्राधिकरण

Jr. Engineer

Astt. Engineer

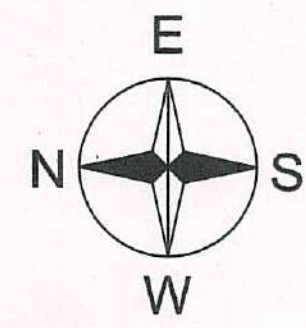

FIRE STAIRS

F.H.


TWO WAY FIRE HYDRANT INLET

SCHEME DIAGRAM OF FIRE FIGHTING ARRANGEMENTS

NOTE -


FOR BUILDING HT. LOWER BASEMENT, UPPER BASEMENT, GROUND+6 THE FOLLOWING SYSTEM SHOULD BE PROVIDED.

1. A O.H. TANK OF 70,000 Lts.
2. AN UNDER GROUND WATER STORAGE TANK OF 50,000 Lts.
3. ONE FIRE PUMP NEAR GROUND FLOOR.
4. ONE RISING MAIN 4" DIA FOR WET RISER CUM DOWN IN DUCT WITH END VALVE ETC.
5. TWO KEY FIRE SERVICE INLETS NEAR GROUND.
6. ADEQUATE NUMBER OF FIRE HYDRENTS NEAR GROUND.

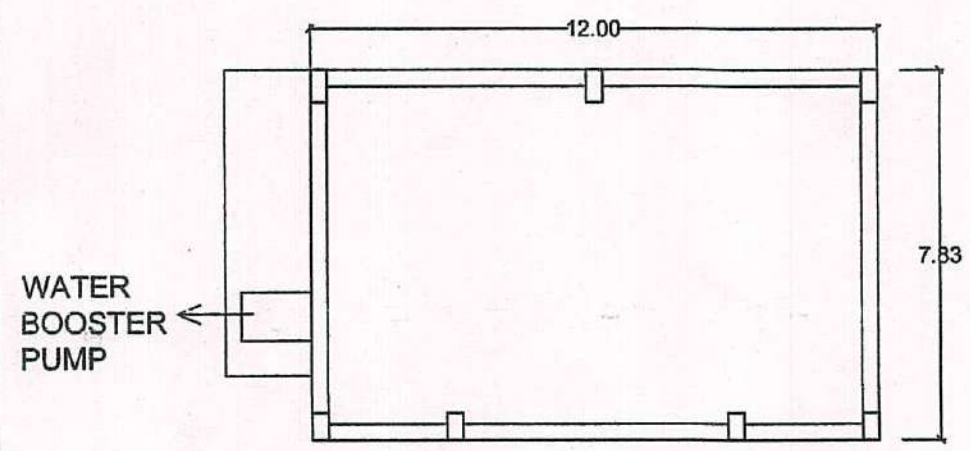

O.H. TANK OVER MUMTY (firescape stair)

(NOT TO SCALE)

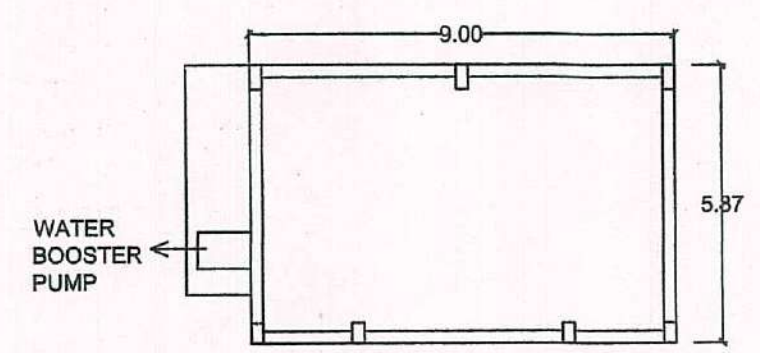

O.H. TANK OVER MUMTY (second stair)

(NOT TO SCALE)

12.19m. WIDE ROAD

FIRE HYDRANT

PROPERTY LINE

FIRE HYDRANT

PROPERTY LINE


PROPERTY LINE

FIRE HYDRANT


PROPERTY LINE

FIRE HYDRANT

PROPOSED GROUND FLOOR PLAN

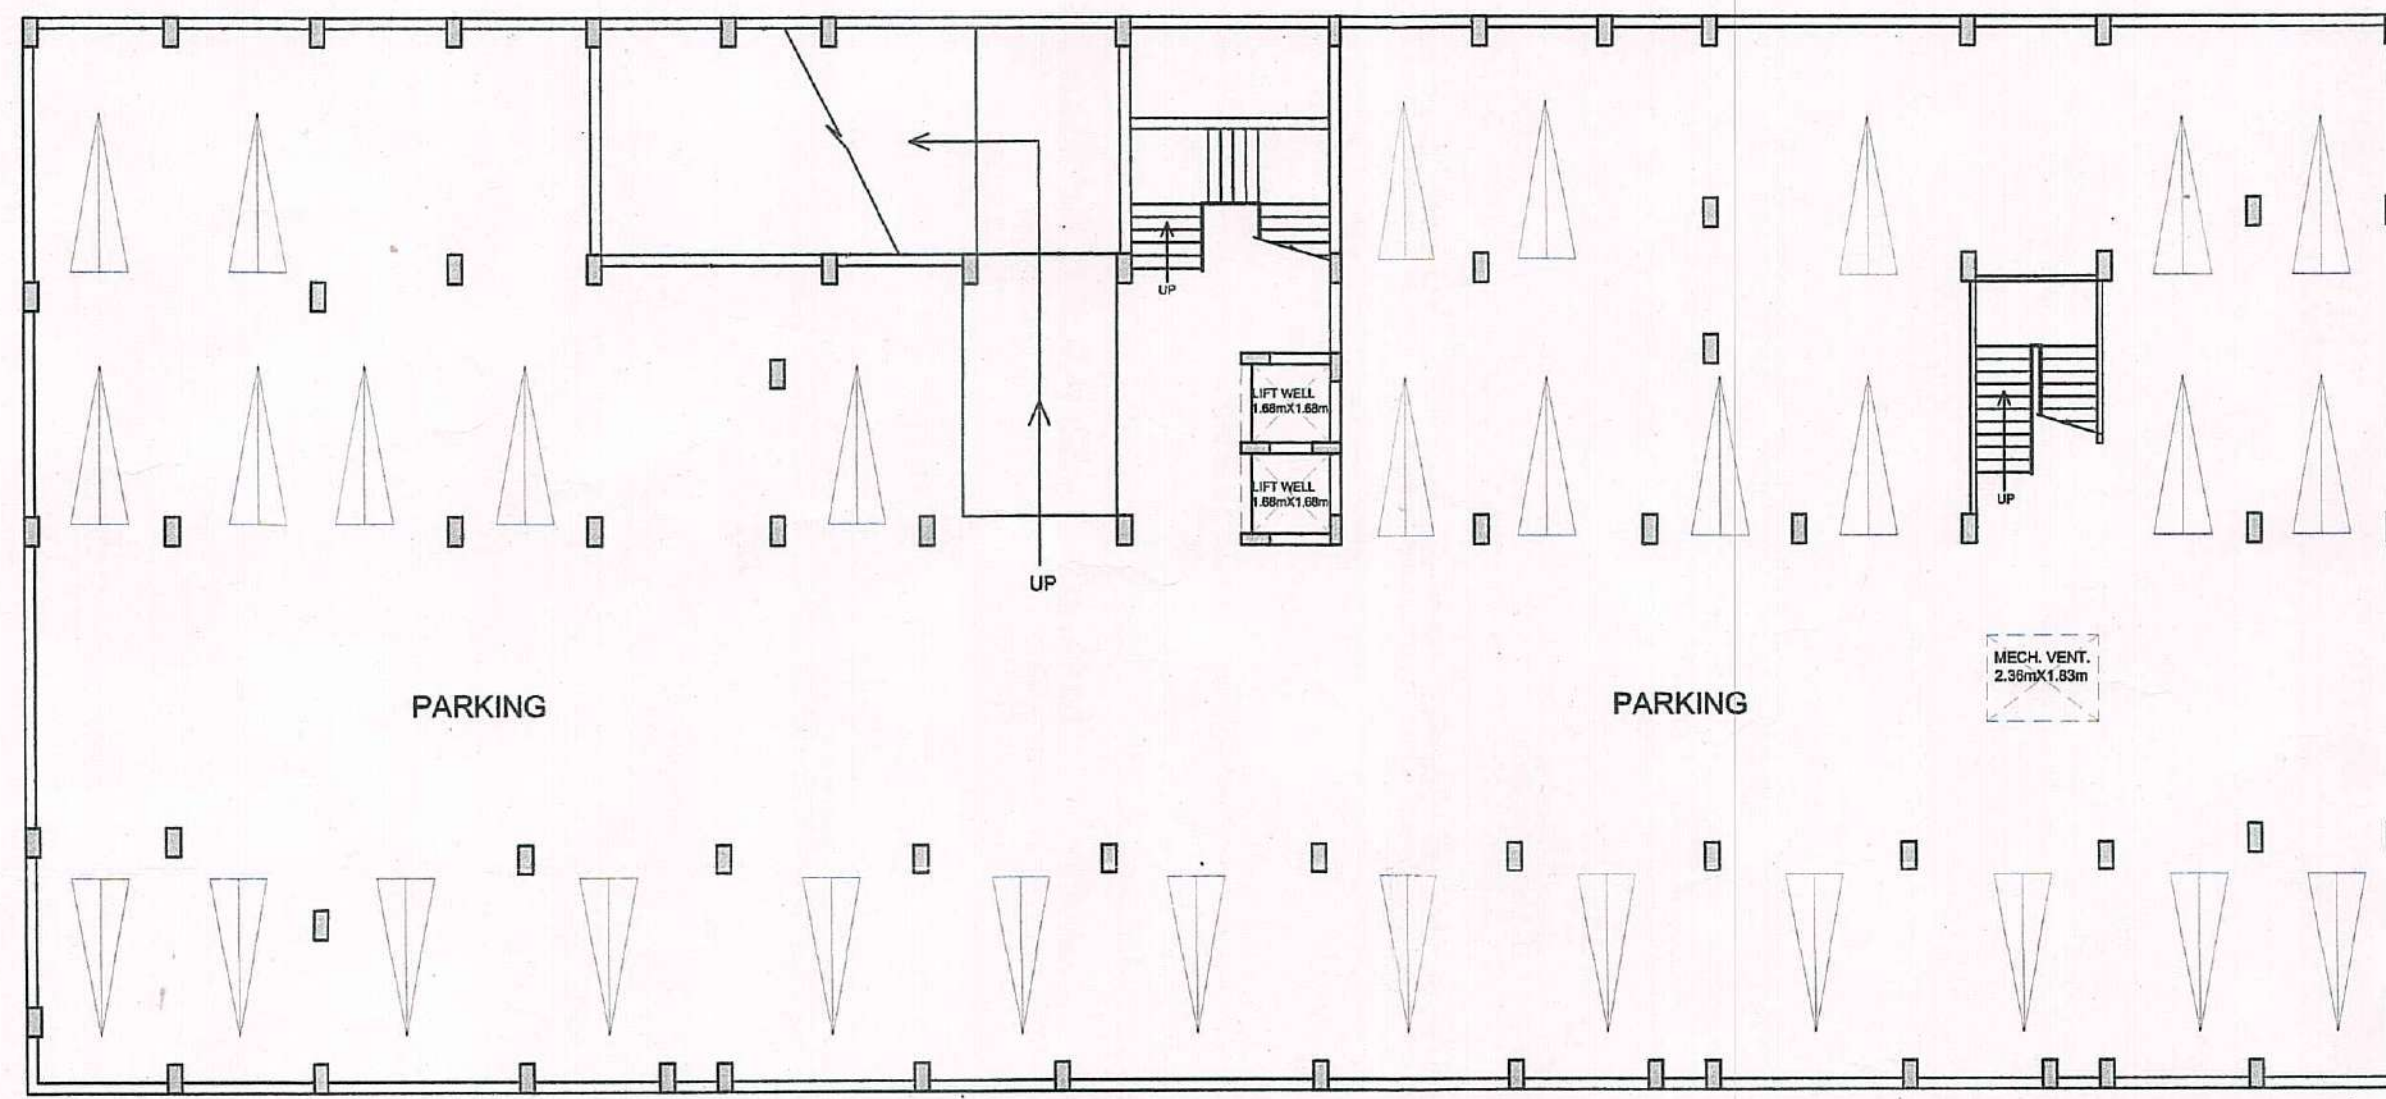

PROPOSED LOWER BASEMENT FLOOR (PARKING) PLAN

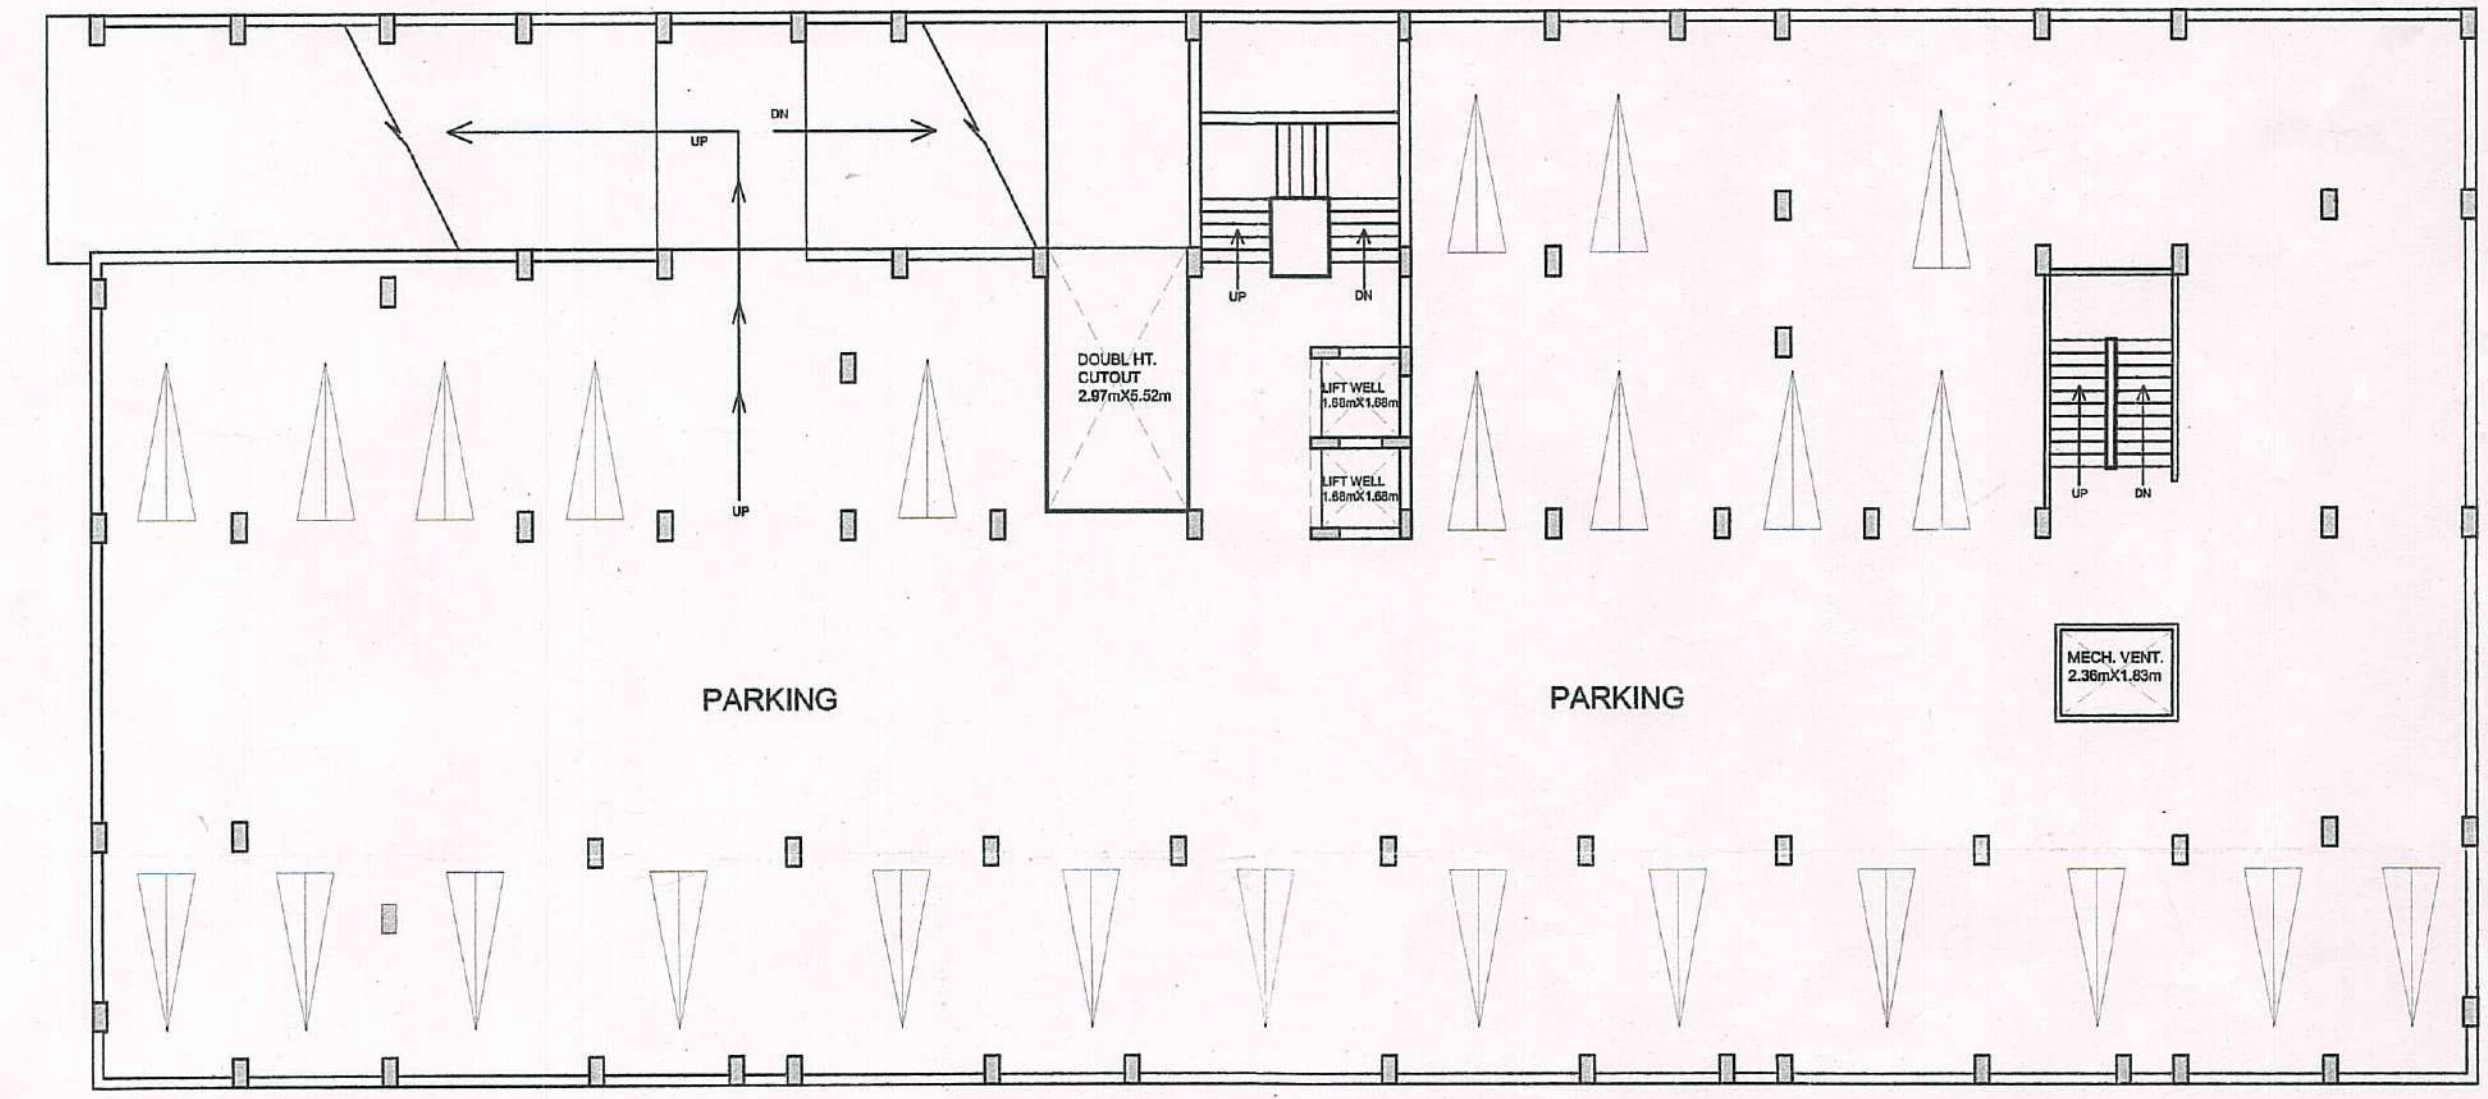

PROPOSED UPPER BASEMENT FLOOR (PARKING) PLAN

FIRE FIGHTING PLAN

Kunj Bihari Realty Pvt. Ltd.
Director
Krishna Pratap Singh
B. E. (Charity) M. A. B.
Chartered Engineer
P.D. E-
M 921280/4

PROPOSED MAP FOR GROUP HOUSING RESIDENTIAL BUILDING AT ARAZI No. 129,132,135,472, TAPPA - 84 PARAGNA KANTIT GRAM - BARAUNDA ANDER TEHSIL SADAR, MIRZAPUR, U.P.

OWNER -
M/S. Kunj Bihari Lal Realty Pvt. Ltd.
Director - Sri Vishwanath Agrawal s/o Late Radheshyam Agrawal.