




GROUND FLOOR ENVELOPE PLAN

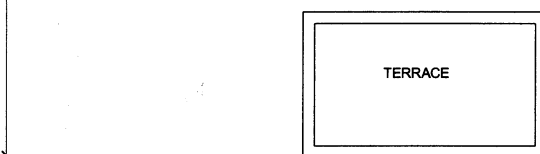

FIRST FLOOR ENVELOPE PLAN

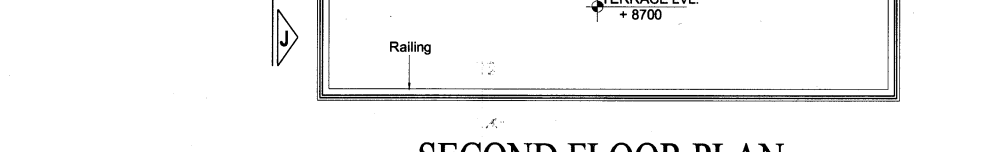


SECOND FLOOR ENVELOPE PLAN

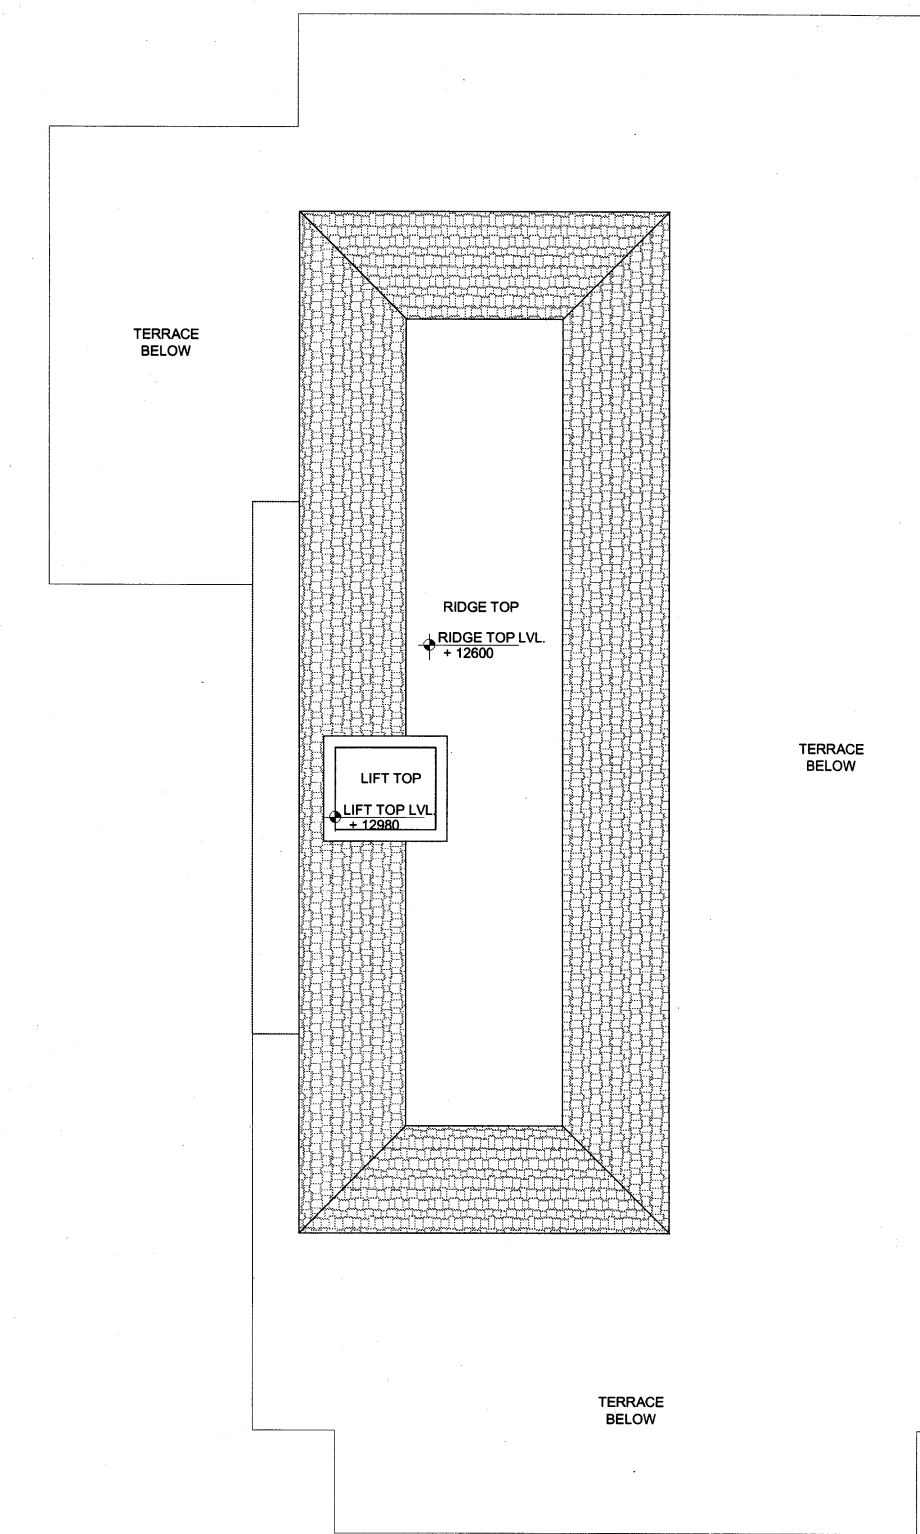


TERRACE FLOOR PLAN


SCHEDULE OF DOORS							
S.NO	OPENING NO.	QTY.	MASSORY OPENING			REMARKS	LOCATION
			(I.O.)	CALL ST.	LINTEL HT(M)		
1	01	1+3/2	1500 X 2250	0	2250	WEST WINDOW	W.C. G.F., F.F., B.F.
2	02	1+3/2	1500 X 2250	0	2250	REAR WINDOW	W.C. G.F., F.F., B.F.
3	03	4+4+1	800 X 2250	0	2250	TOILET PAN	W.C. G.F., F.F., B.F.
4	04	2+2/2	1760 X 2250	0	2250	TOILET (STAIR-DOOR)	W.C. G.F., F.F., B.F.
5	05	2+1	800 X 2250	0	2250	TOILET	W.C. G.F., F.F., B.F.
6	06	2/2	900 X 2250	0	2250	ENTRANCE STAIR	W.C. G.F., F.F., B.F.

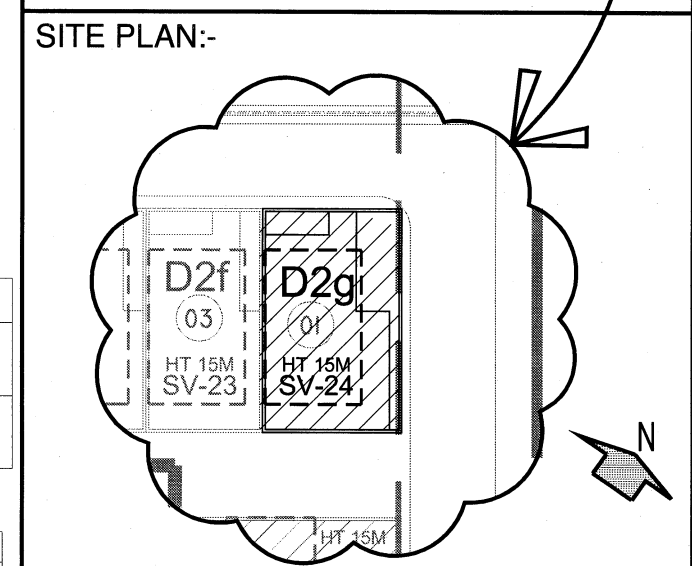

TYPICAL FOUNDATION DETAIL

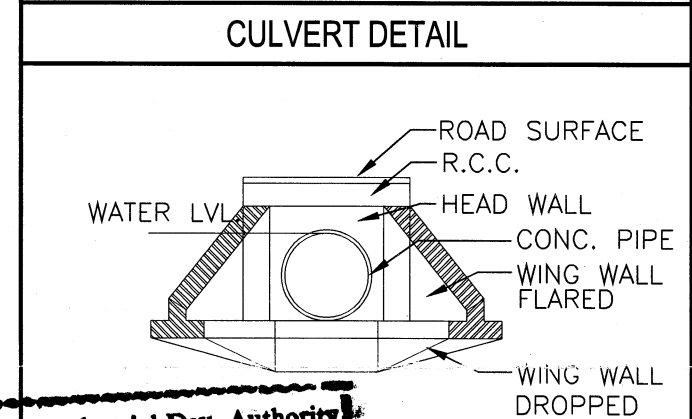

CULVERT DETAIL

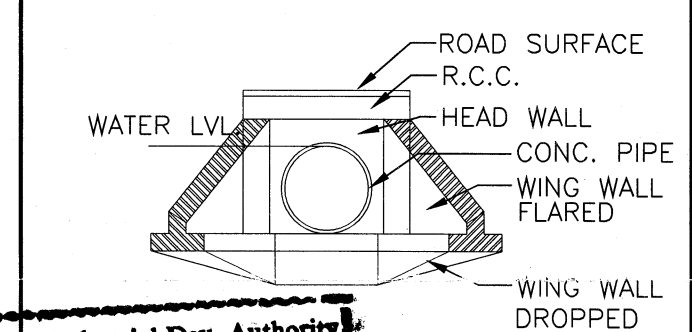

TOTAL COV. AREA ON GROUND FLOOR (A)=B		528.00
---------------------------------------	--	--------

TOTAL ADDITION (A)		(A)	478.68
SUBTRACTION (B)			
1	3855	485	1.87
2	2175	1800	3.92
3	3970	5110	20.29
TOTAL SUBTRACTION (B)		(B)	26.07
TOTAL COV. AREA ON FIRST FLOOR (A-B) = C			452.76

BASEMENT FLOOR COVERED AREA				
FOR SPORTSMEN'S HOUSES TYPE VII (D2g) SV-24				
	BREADTH (mm)	LENGTH (mm)	Nos.	AREA (SqM)
ADDITION (A)				
A	7560	25435	1	192.29
B	6860	12765	1	87.71
C	565	5570	1	3.15
TOTAL ADDITION (A)				283.14
SUBTRACTION (B)				
f	2175	1800	1	3.92
TOTAL SUBTRACTION (B)				3.92
TOTAL COV. AREA ON BASEMENT FLOOR (A-B) = C				279.23

Owners' Signature

For JAYPEE GREENS
(A Division of Jaiprakash Associates Ltd.)

Authorised Signatory

Clients

JAYPEE GREENS
(A DIVISION OF JAI PRAKASH ASSOCIATES LTD.)

Job Title

BUILDING SUBMISSION
DRAWING FOR
SPORTSMEN'S HOUSES TYPE VII (D2g)
SECTOR - 26 & 31
SURAJPUR - KASNA ROAD
GREATER NOKDA, GAUTAM BUDH NAGAR (U.P.)

Drawing Title	(SV-24)
---------------	-----------

FLOOR PLAN & ENVELOPE PLAN
UNIT D2g / 01

Job No.	Drawing No.
---------	-------------

Drawn	Checked	12/SB/SV-24/D-01
-------	---------	------------------

ASHU

Date	Scale	Revisions	00
Oct. 2012	1:150		

[illegible]