
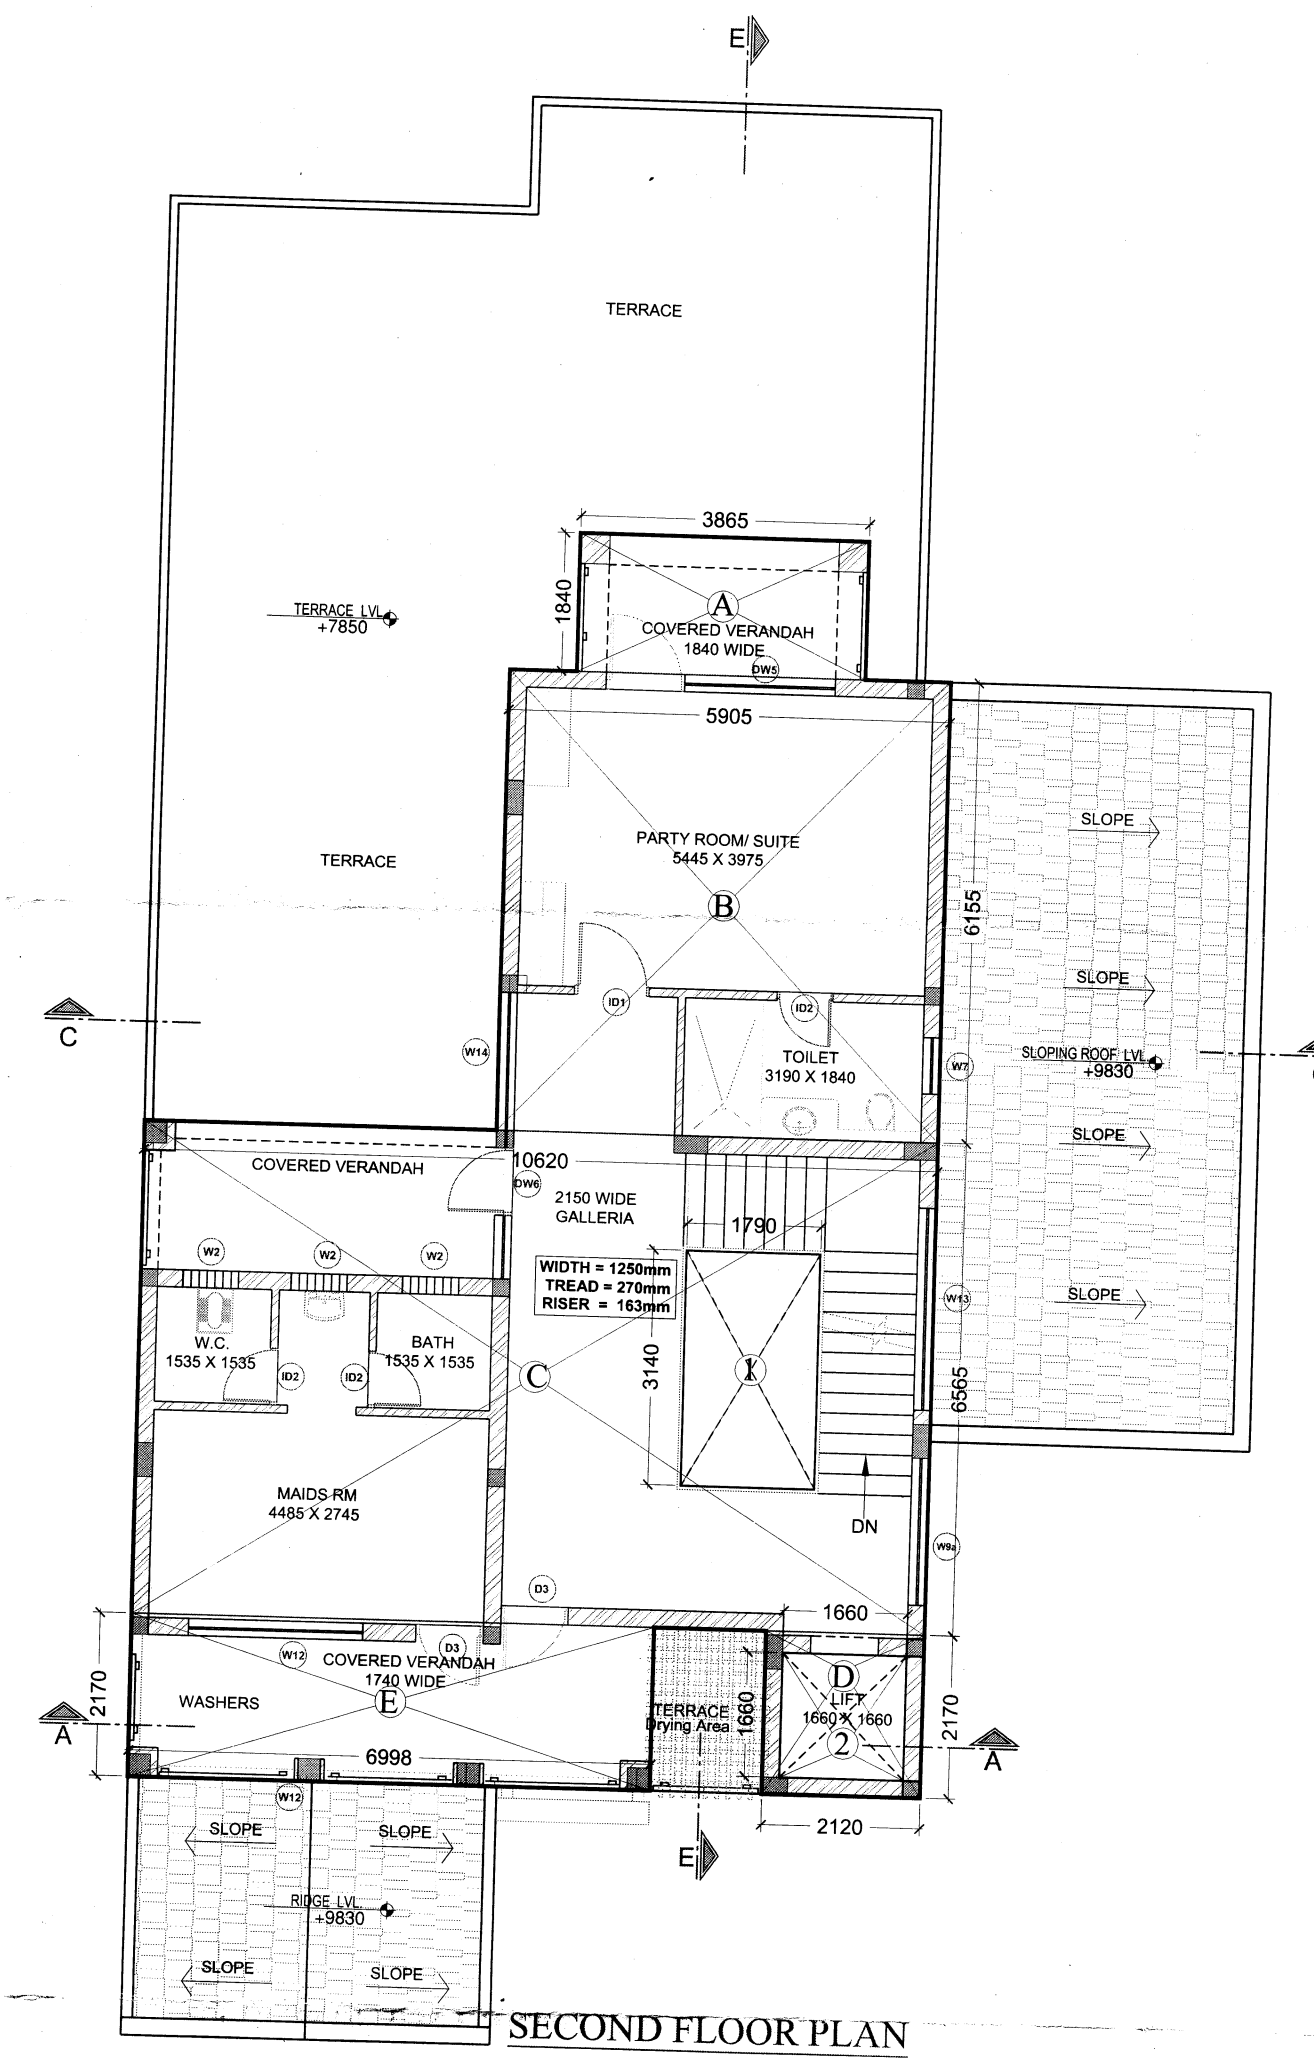
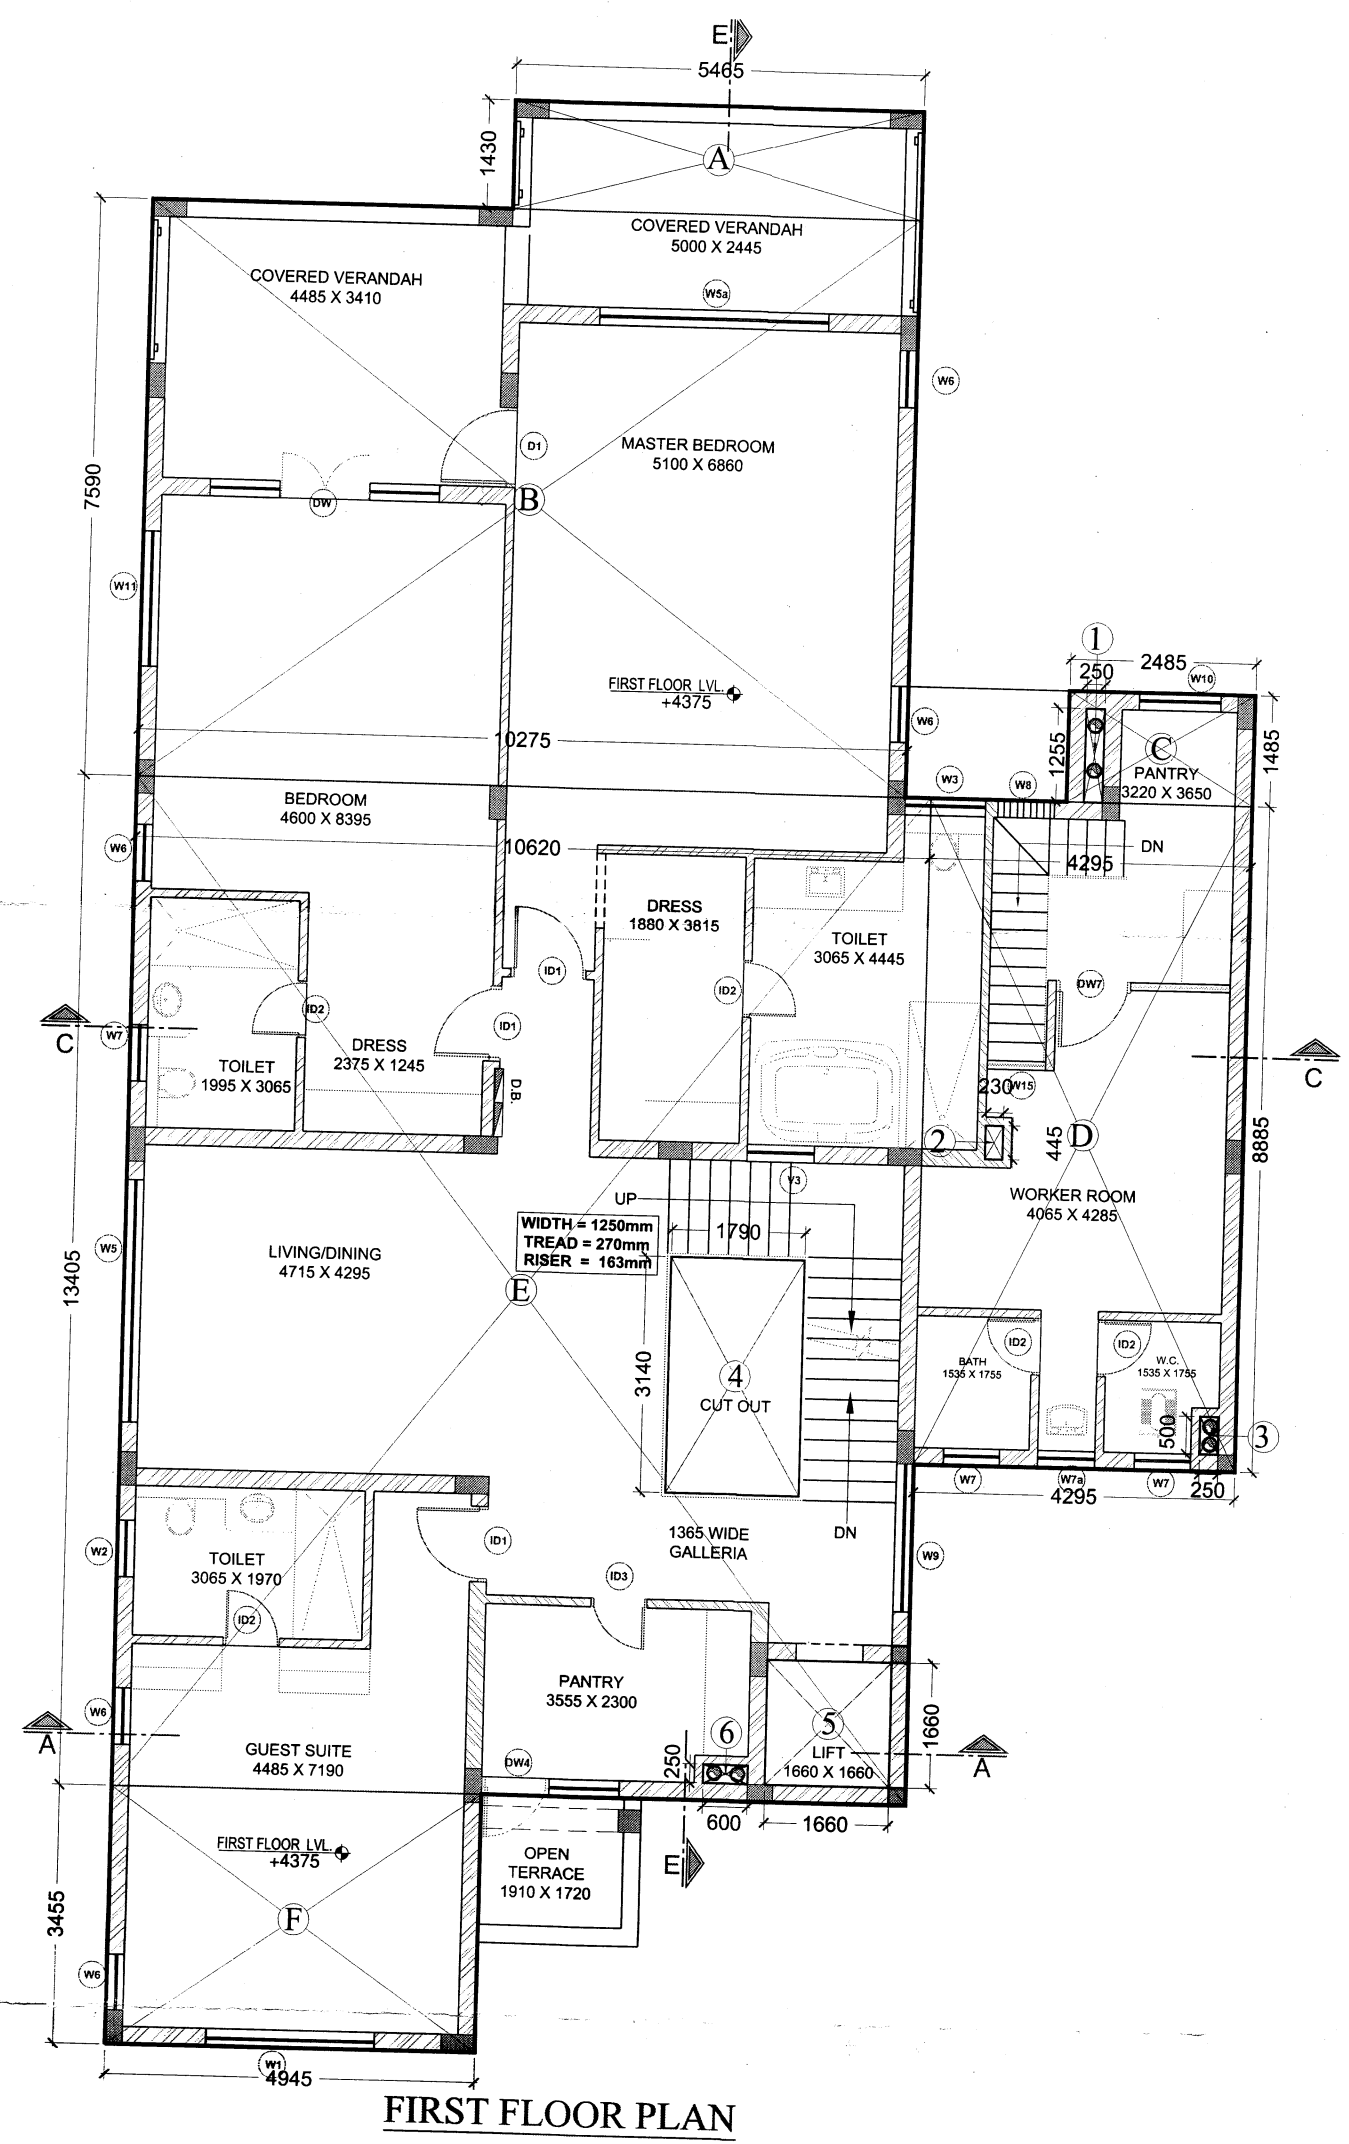


17900

46

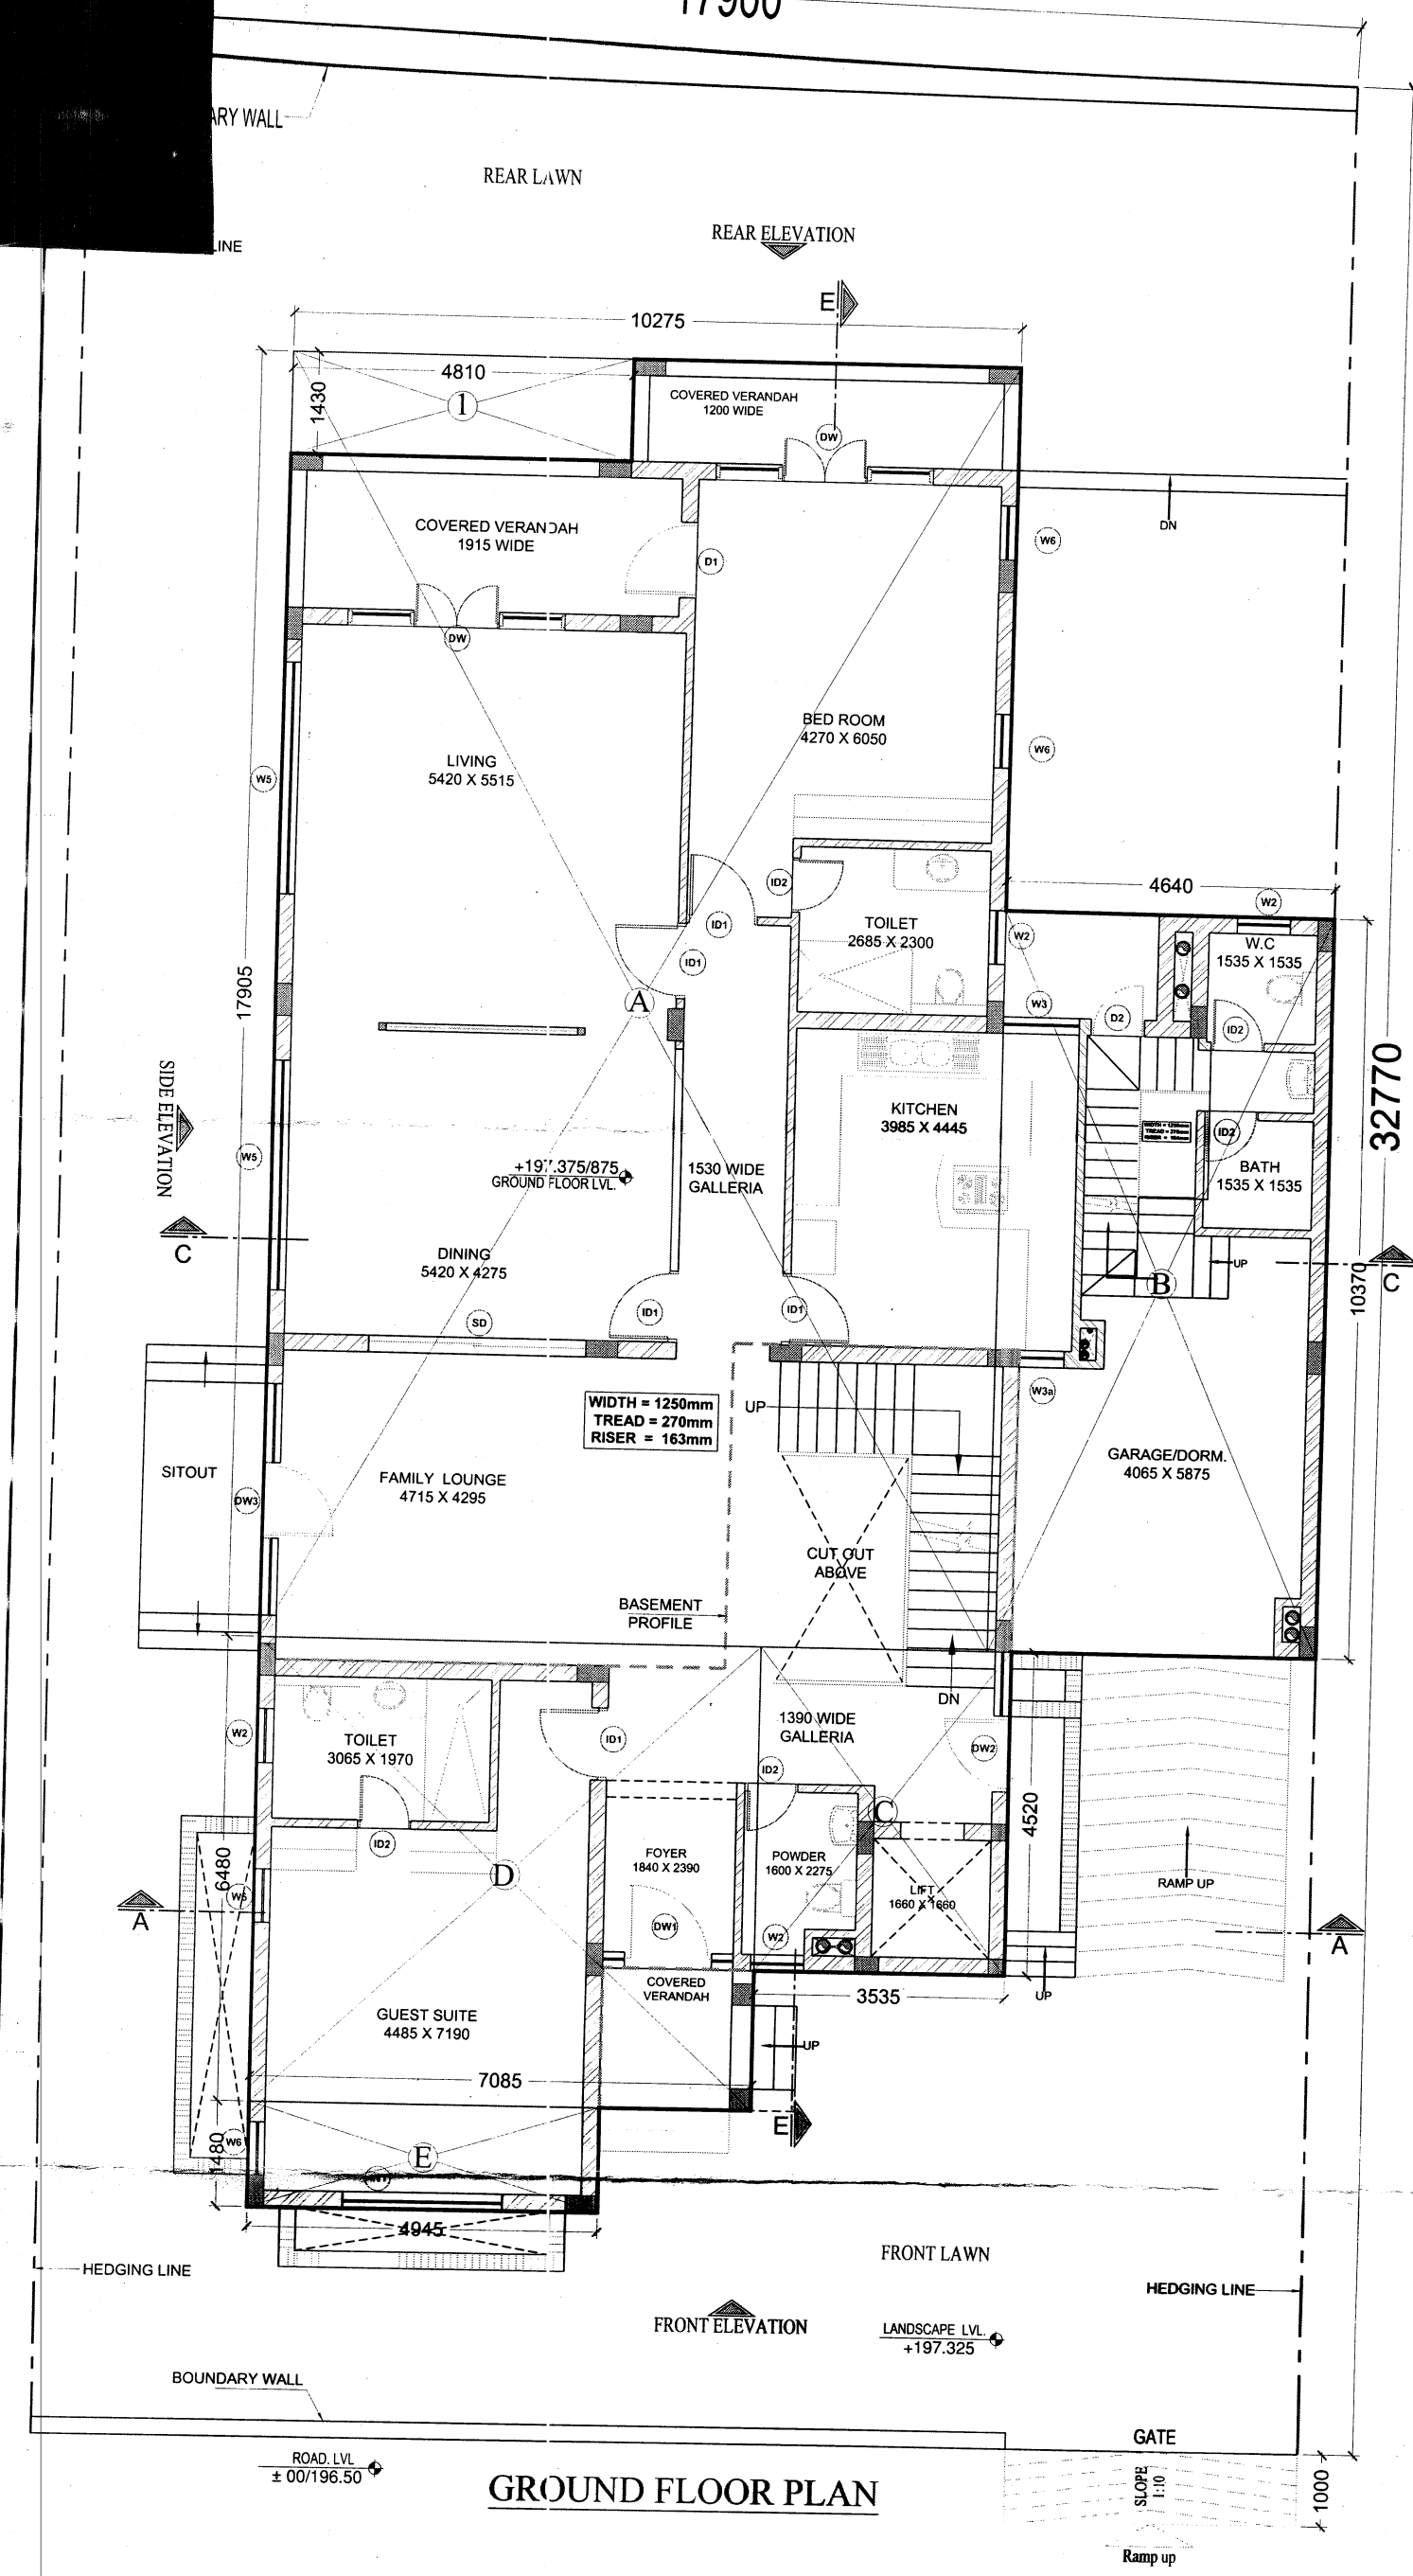

AREA STATEMENT (VILLA 2/7 & 4/7)	SQM
FAR AREA ON GROUND FLOOR	588.84
FAR AREA ON FIRST FLOOR	556.06
FAR AREA ON SECOND FLOOR	249.17
TOTAL FAR (2/7 & 4/7)	1394.08
NON FAR AREA ON BASEMENT FLOOR	154.44
TOTAL BUILT UP AREA (2/7 & 4/7)	1548.51

GROUND FLOOR FAR AREA				
NO.	BREADTH (mm)	LENGTH (mm)	Nos.	AREA (Sq.ft)
A	10275	17905	1	182.97
B	4640	10370	1	45.12
C	3255	4520	1	15.98
D	7025	7450	1	45.91
E	4945	1485	1	7.92
TOTAL ADDITION (A)				301.90
TOTAL SUBTRACTION (B)				6.88
TOTAL FAR AREA ON GROUND FLOOR (A-B)=C				294.42
NO. OF VILLA	2			588.84










FIRST FLOOR FAR AREA				
NO.	BREADTH (mm)	LENGTH (mm)	Nos.	AREA (Sq.ft)
A	5465	1430	1	7.81
B	10275	7590	1	77.59
C	2485	1485	1	3.69
D	4295	5885	1	38.16
E	10620	13405	1	142.36
F	4945	3455	1	17.09
TOTAL ADDITION (A)				187.10
TOTAL SUBTRACTION (B)				0.31
TOTAL FAR AREA ON FIRST FLOOR (A-B)=C				186.79
NO. OF VILLA	2			556.06

SECOND FLOOR FAR AREA				
NO.	BREADTH (mm)	LENGTH (mm)	Nos.	AREA (Sq.ft)
A	3865	3840	1	15.35
B	5905	6155	1	46.60
C	10620	6565	1	83.25
D	2130	3170	1	15.10
E	6995	2170	1	15.10
TOTAL ADDITION (A)				132.96
TOTAL SUBTRACTION (B)				8.38
TOTAL FAR AREA ON SECOND FLOOR (A-B)=C				124.50
NO. OF VILLA	2			249.17

BASEMENT FLOOR NON FAR AREA				
NO.	BREADTH (mm)	LENGTH (mm)	Nos.	AREA (Sq.ft)
A	4040	8750	1	35.27
B	1580	4205	1	27.67
C	9145	3445	1	17.04
TOTAL ADDITION (A)				79.97
TOTAL SUBTRACTION (B)				2.76
TOTAL NON FAR AREA ON BASEMENT FLOOR (A-B)=C				77.21
NO. OF VILLA	2			154.44

WINDOW OPENING SCHEDULE				
Sl. No.	Opening No.	Width (mm)	Height (mm)	Remarks
1	W1	1200	1800	Living Room
2	W2	1200	1800	Dining Room
3	W3	1200	1800	Kitchen
4	W4	1200	1800	Bed Room
5	W5	1200	1800	Master Bedroom
6	W6	1200	1800	Guest Suite
7	W7	1200	1800	Worker Room
8	W8	1200	1800	Maids Room
9	W9	1200	1800	Washers
10	W10	1200	1800	Storage
11	W11	1200	1800	Basement
12	W12	1200	1800	Basement
13	W13	1200	1800	Basement
14	W14	1200	1800	Basement
15	W15	1200	1800	Basement
16	W16	1200	1800	Basement
17	W17	1200	1800	Basement
18	W18	1200	1800	Basement
19	W19	1200	1800	Basement
20	W20	1200	1800	Basement

DOOR OPENING SCHEDULE				
Sl. No.	Opening No.	Width (mm)	Height (mm)	Remarks
1	D1	1200	2100	Living Room
2	D2	1200	2100	Dining Room
3	D3	1200	2100	Kitchen
4	D4	1200	2100	Bed Room
5	D5	1200	2100	Master Bedroom
6	D6	1200	2100	Guest Suite
7	D7	1200	2100	Worker Room
8	D8	1200	2100	Maids Room
9	D9	1200	2100	Washers
10	D10	1200	2100	Storage
11	D11	1200	2100	Basement
12	D12	1200	2100	Basement
13	D13	1200	2100	Basement
14	D14	1200	2100	Basement
15	D15	1200	2100	Basement
16	D16	1200	2100	Basement
17	D17	1200	2100	Basement
18	D18	1200	2100	Basement
19	D19	1200	2100	Basement
20	D20	1200	2100	Basement

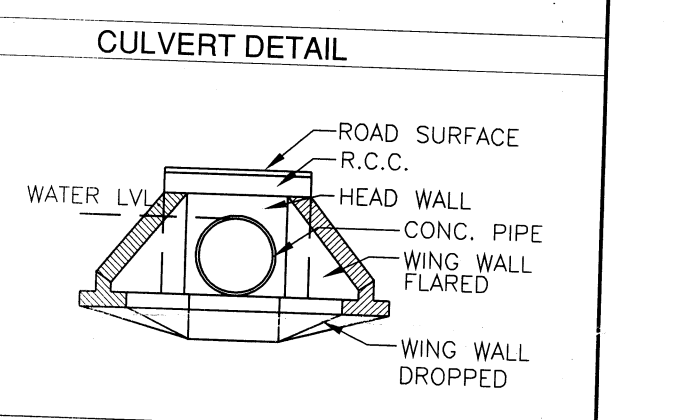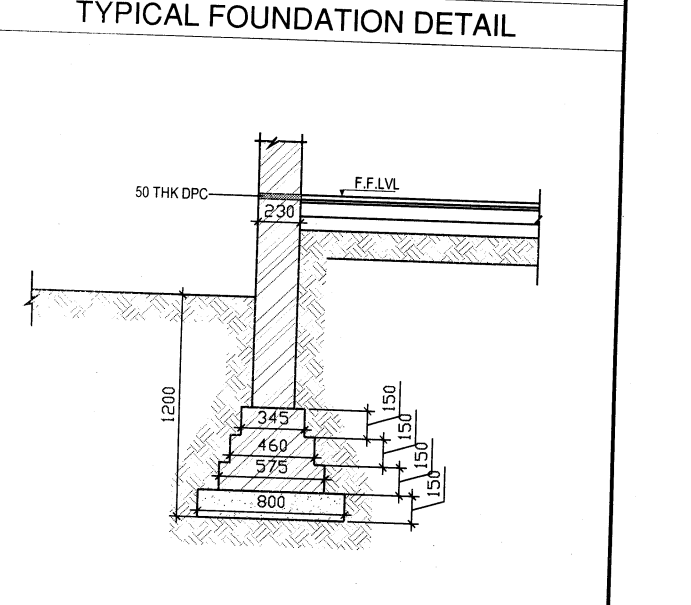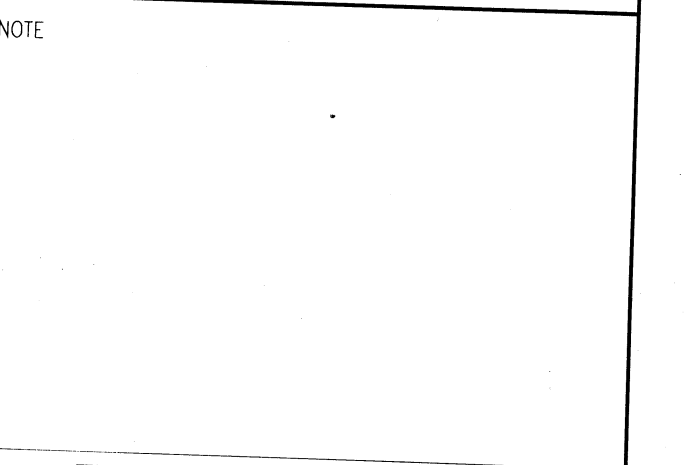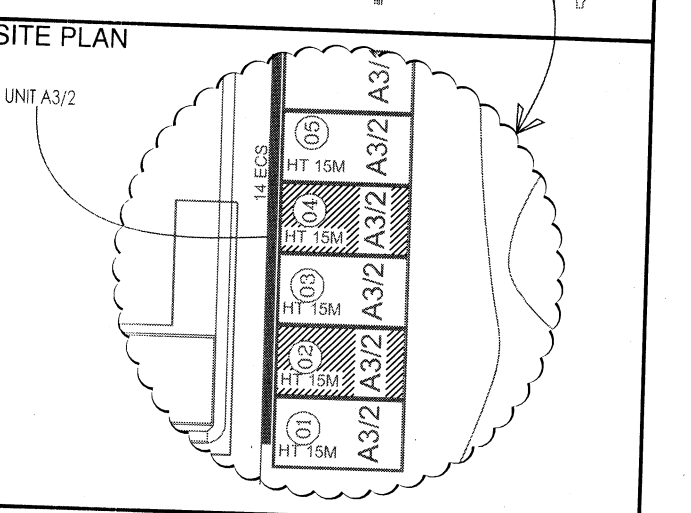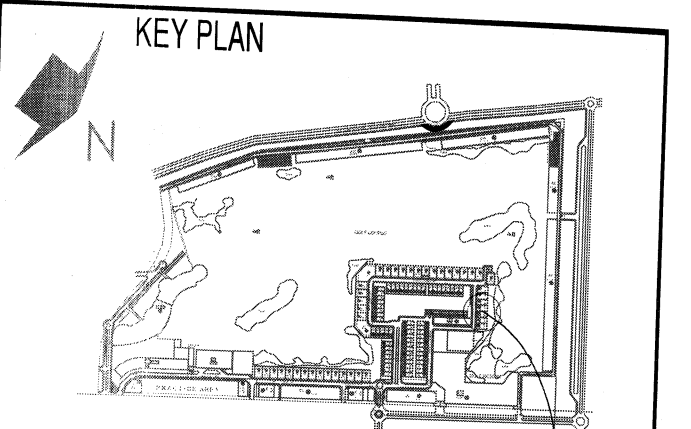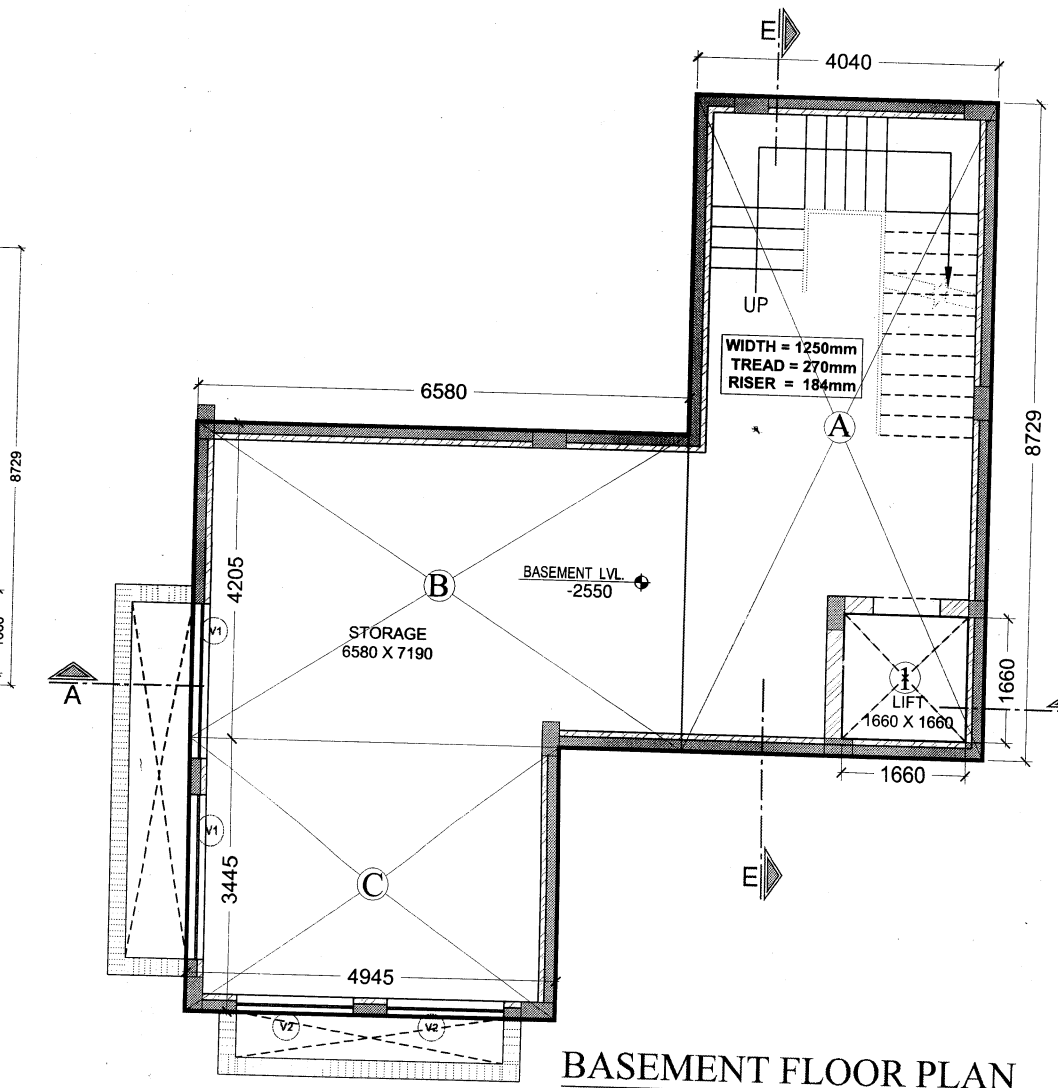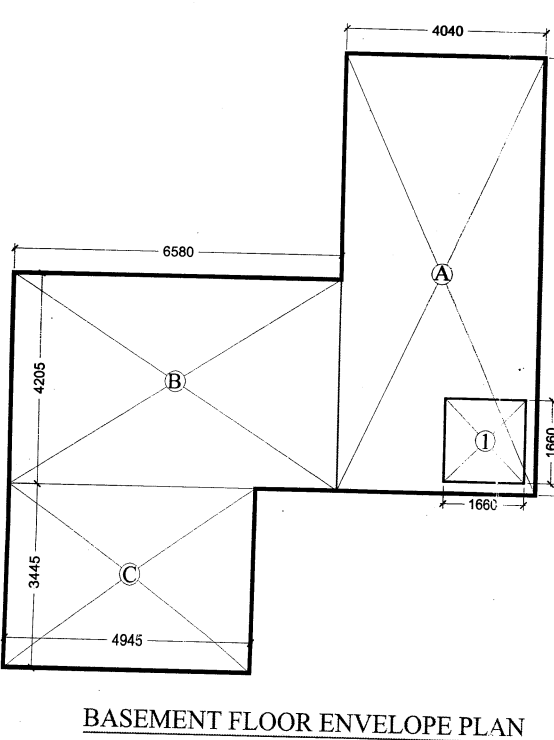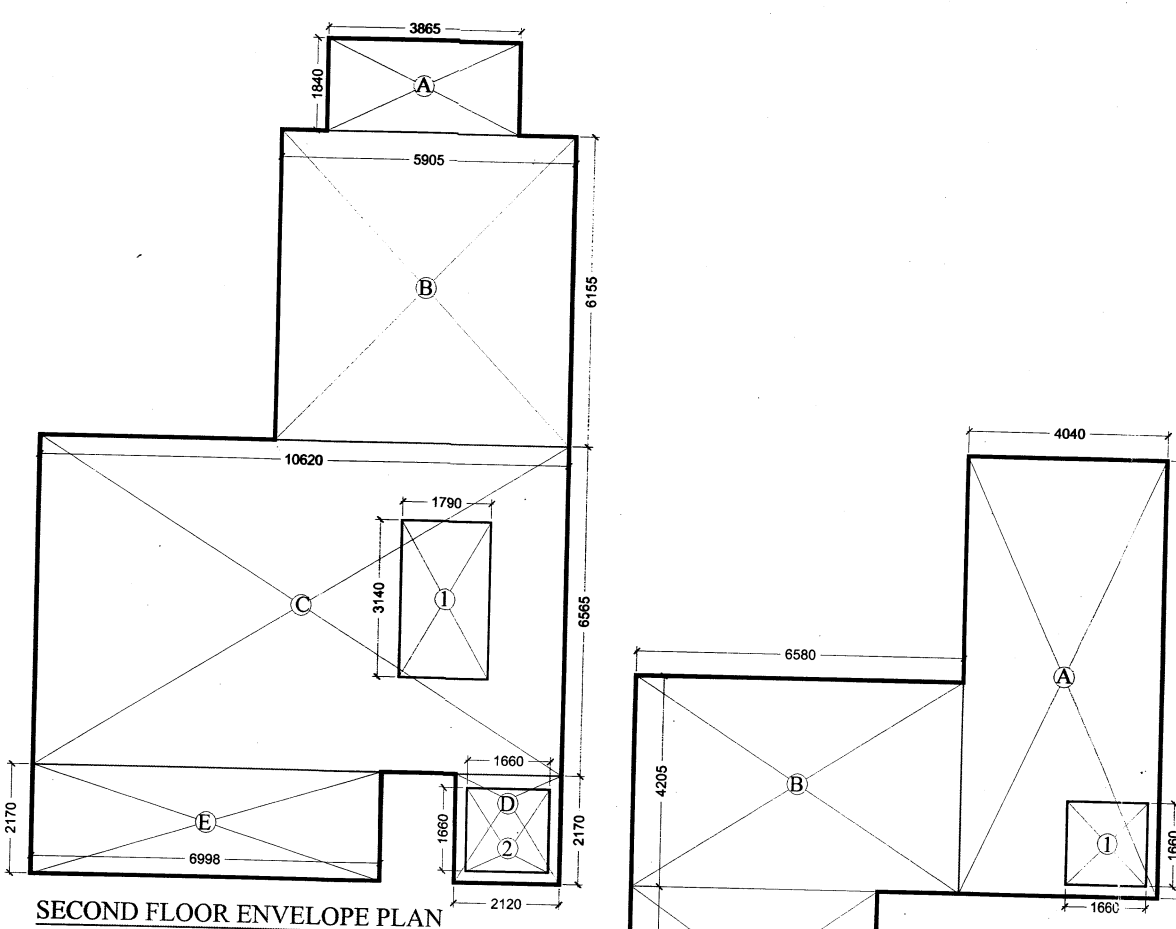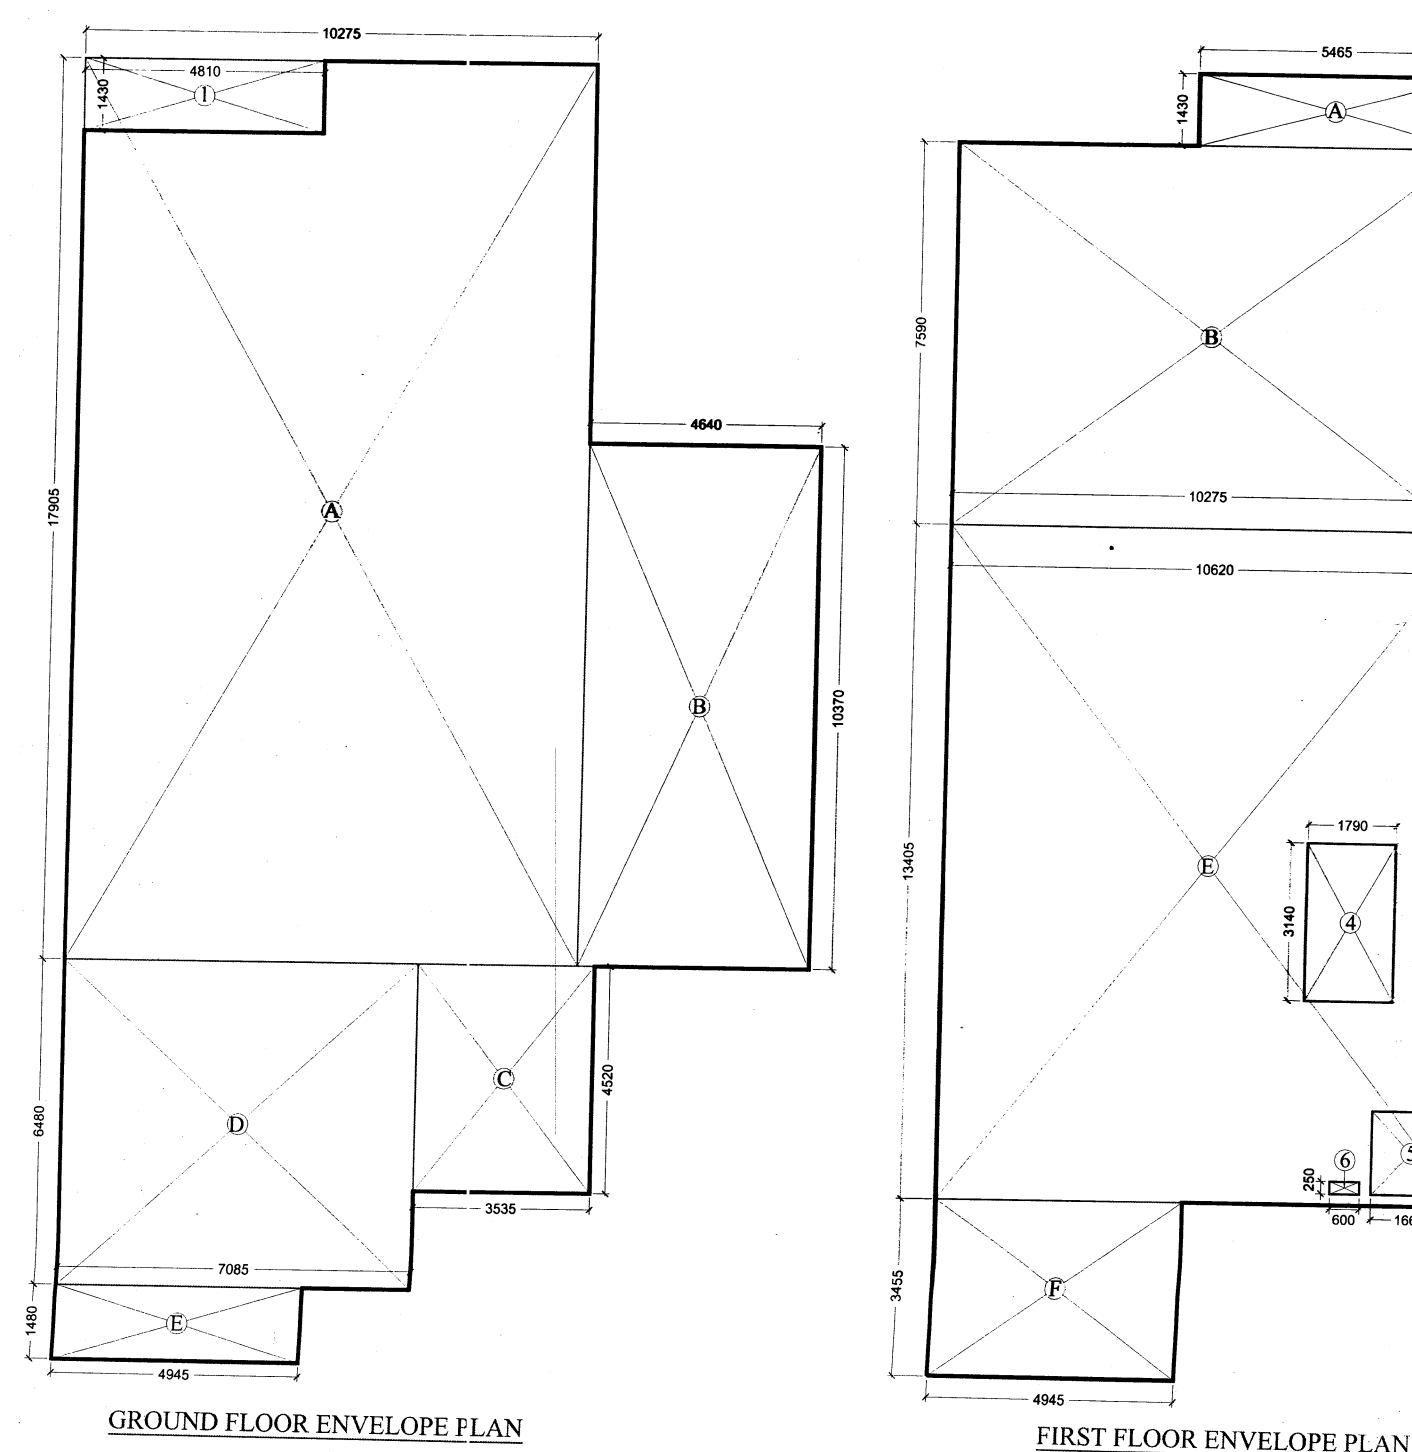

Architects
Arcop Associates Pvt. Ltd.
E-106, GATEWAY, New Delhi-110 049
Ph: 647 1350
Fax: 6236355

Architect's Signature
Sandeep Saini, Architect
Council of Architecture
Registration No. CA/2001/27133

Owners' Signature
For JAYPEE GREENS
Division of Jayprakash Associates Ltd.)
Authorized Signatory

Gen. Manager
(Png. & Arch.)
Drawing Checked & Verified By
Date: 07/08/2017

JAYPEE GREENS
DIVISION OF JAI PRAKASH ASSOCIATES LTD.)
Job Title

BUILDING SUBMISSION OF
GOLFERS' LODGING FACILITY
TYPE - 5
UNIT - A-3/2
02.04
TOTAL NO. = 2

Drawing Title
TYPICAL VILLA'S
FLOOR PLAN & ENVELOPE PLAN
UNIT NO. A-3/2

Job No.
Drawing No.
L1/SB/A3/2/01

Drawn
Checked
S. WAZIR
Date
Scale