

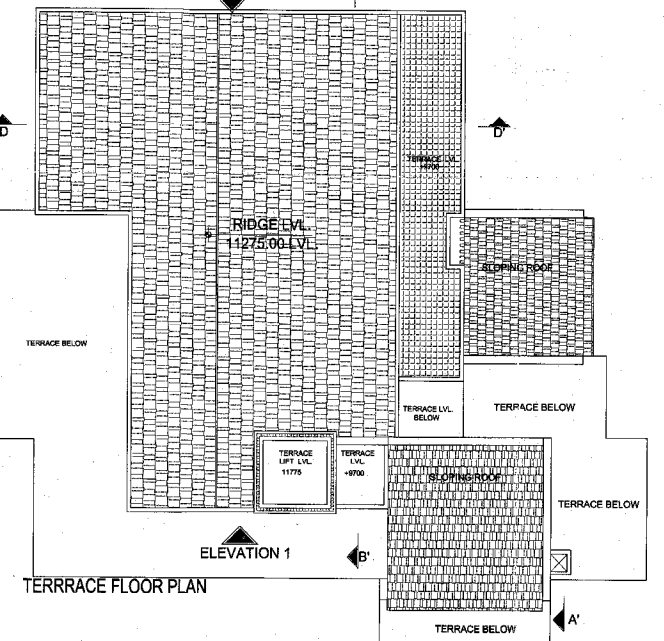
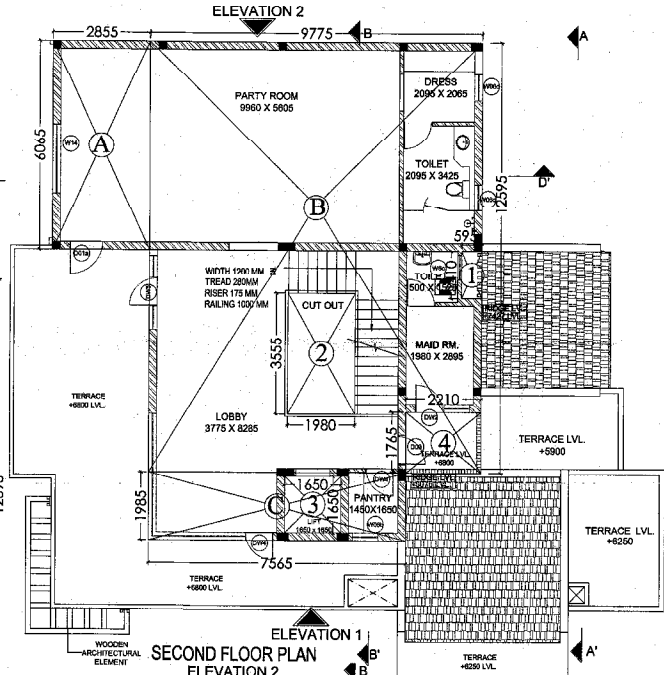
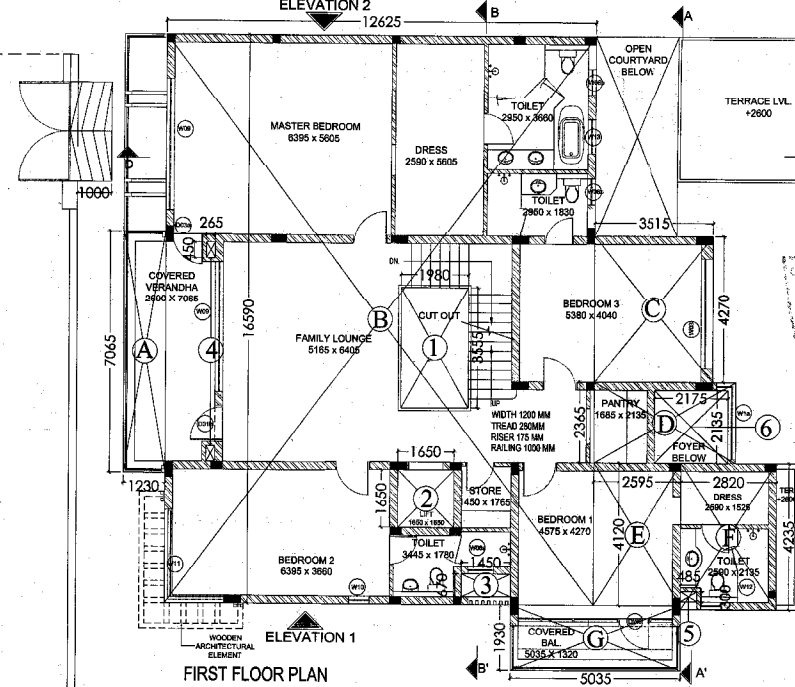
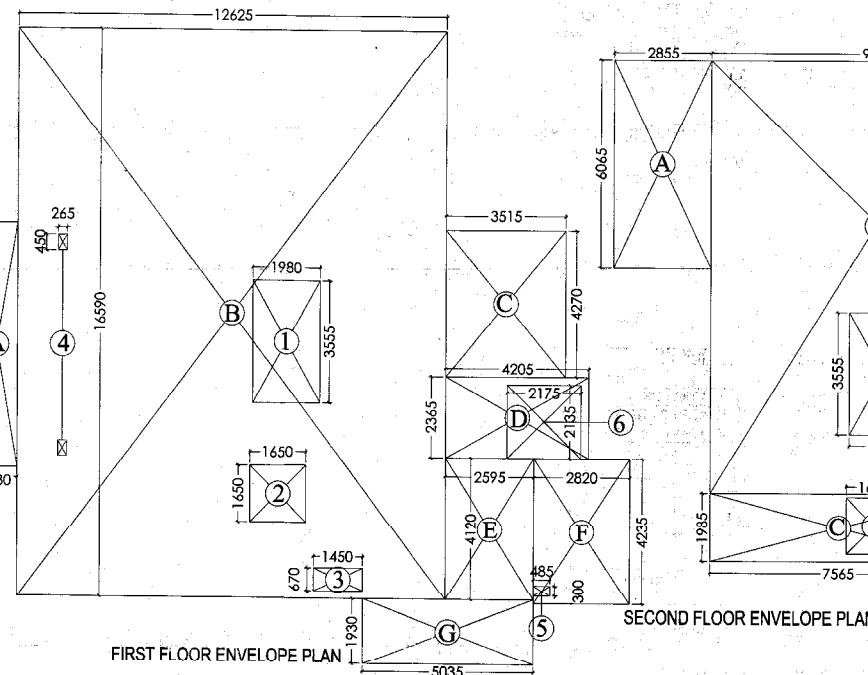
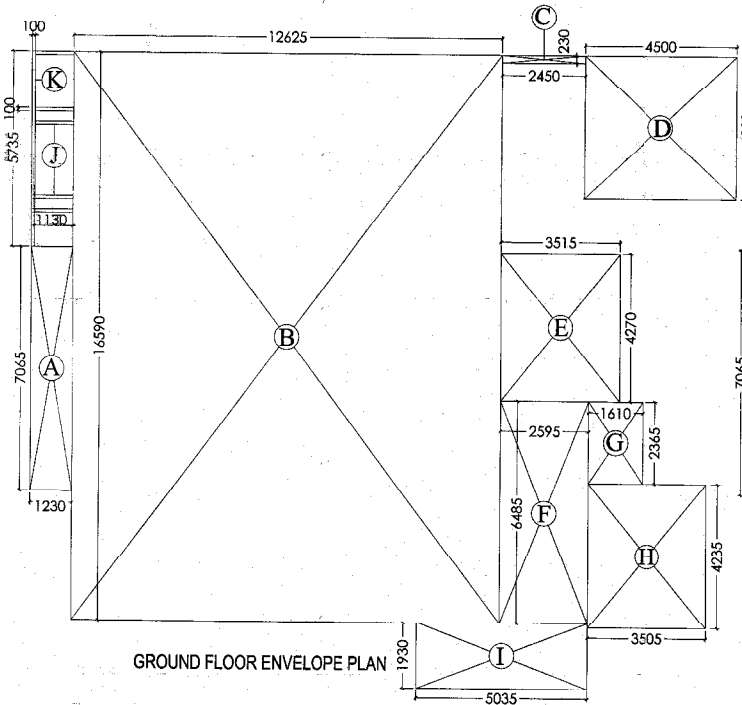
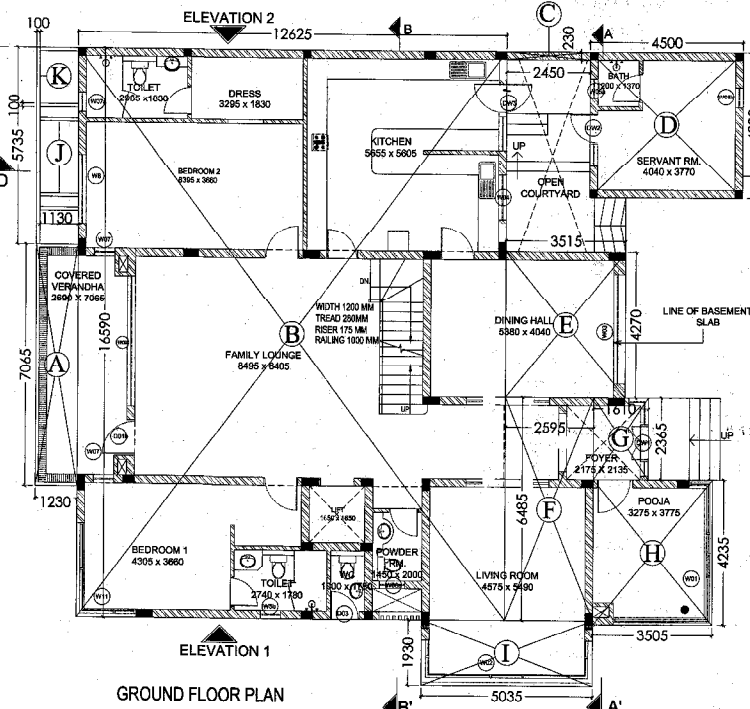
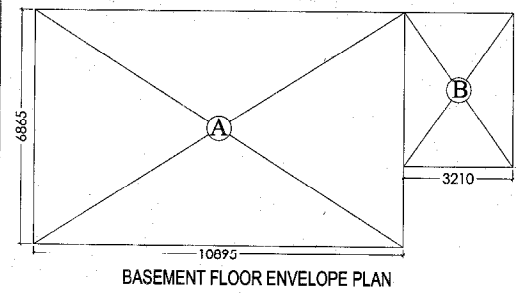
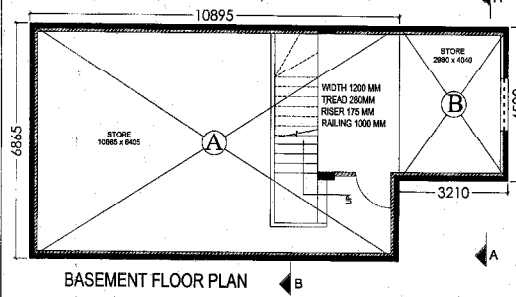


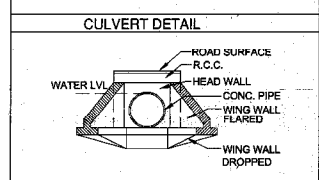

SCHEDULE OF DOOR-WINDOW

Sr.No.	QTY.	(R.O.)	DETAIL	REMARKS
1	1	2000x1400	DOOR	
2	2	1500x1200	DOOR	
3	1	1800x1200	DOOR	
4	1	2200x1200	DOOR	
5	1	2200x1200	DOOR	
6	1	1600x1200	DOOR	
7	1	1000x1200	DOOR	
8	1	1000x1200	DOOR	
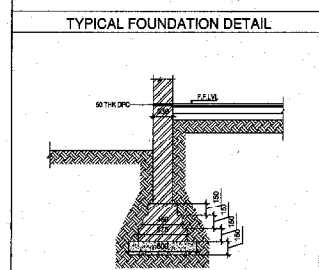

ELECTRIC LOAD = 38 KWatts

Architects: Arcop Associates Private Limited
 Architects Signature: Nitin Gupta, Architect
 Council of Architecture Registration No.: CA/93/15869

Owners Signature: For JAYPEE GREENS
 (A Division of Jai Prakash Associates Ltd.)
 Authorised Signatory

Clients: JAYPEE GREENS
 (A Division of Jai Prakash Associates Ltd.)
 Job Title: TYPICAL BUILDING SUBMISSION OF CONDOMINIUM VILLAS - (C3)
 NO. 01, 02, 03, 04, 05, 06, 07, 08, 09, 11, 12, 13, 16, 17, 18, 19, 21, 22, 23, 24, 25, 26, 30, 31, 31a, 32, 33, 34, 35, 37, 39, 40, 41, 42, 44, 45, 46, 47, 48, 49, 50, 51, 52, 53, TOTAL = 44 Nos.
 SECTOR - 26 & 31
 SURAJPUR - KASNA ROAD
 GREATER NOIDA, GAUTAM BUDDH NAGAR (U.P.)
 Drawing Title: GROUND, FIRST, SECOND & TERRACE FLOOR PLAN
 UNIT NO. C3-TYPICAL
 Job No.: L2/SB/C-3/01
 Drawn: Checked: Date: JUNE 2009 Scale: 1:100

AREA CALCULATION CONDOMINIUM VILLA

FAR AREA ON GROUND FLOOR PLAN

Sr.No.	Coff./No.	Breadth mm.	Length mm.	Area in sqmtr.
A	1	1230	7065	8.69
B	1	12625	16590	209.45
C	1	3515	4270	15.01
D	1	2450	230	0.56
E	1	4500	4230	19.04
F	1	3515	4270	15.01
G	1	2595	6485	16.83
H	1	1610	2365	3.81
I	1	3505	4235	14.84
J	5	1130	100	0.57
K	1	100	5735	0.57
TOTAL FAR ON GROUND FLOOR				299.08

AREA CALCULATION CONDOMINIUM VILLA

FAR AREA ON FIRST FLOOR PLAN

Sr.No.	Coff./No.	Breadth mm.	Length mm.	Area in sqmtr.
A	1	1230	7065	8.69
B	1	12625	16590	209.45
C	1	3515	4270	15.01
D	1	2450	230	0.56
E	1	4500	4230	19.04
F	1	3515	4270	15.01
G	1	2595	6485	16.83
H	1	1610	2365	3.81
I	1	3505	4235	14.84
J	5	1130	100	0.57
K	1	100	5735	0.57
TOTAL FAR AREA ON FIRST FLOOR				299.68

AREACALCULATION CONDOMINIUM VILLA

FAR AREA ON SECOND FLOOR PLAN

Sr.No.	Coff./No.	Breadth mm.	Length mm.	Area in sqmtr.
A	1	2855	9065	17.32
B	1	9775	12595	123.12
C	1	1985	7565	15.02
TOTAL FAR AREA ON SECOND FLOOR				140.95

AREA CALCULATION OF CONDOMINIUM VILLA

Sr.No.	Coff./No.	Breadth mm.	Length mm.	Area in sqmtr.
A	1	2855	9065	17.32
B	1	9775	12595	123.12
C	1	1985	7565	15.02
TOTAL FAR AREA ON SECOND FLOOR				140.95