



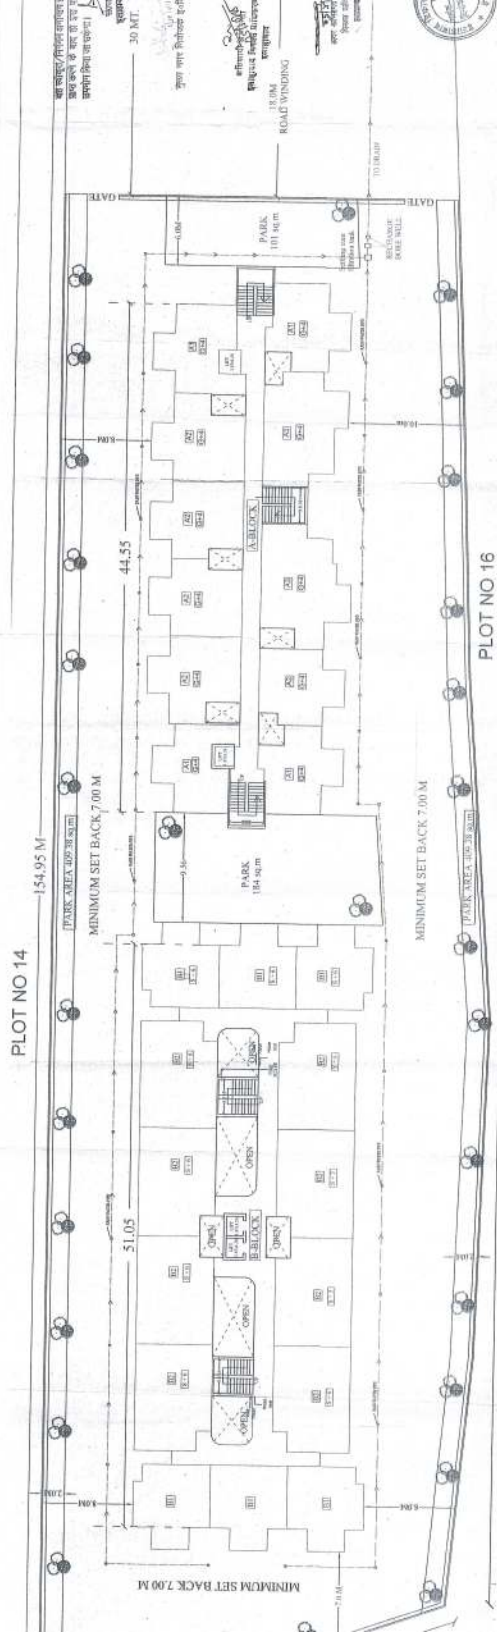

LANDSCAPE AND SITE PLAN (SCALE: 1:200)

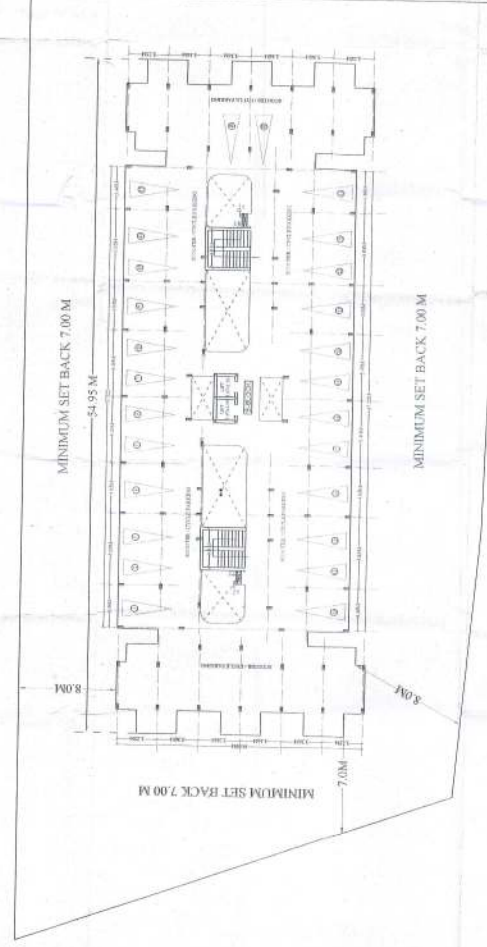

B-BLOCK STILT FLOOR PLAN (PARKING)

PROPOSED AFFORDABLE HOUSING BUILDING
BHUMIDHARI PLOT
MAUZA DHANUA,
ARAIL, TAHSIL KATIA,
DIST. ALLAHABAD

BELONGING TO
1- SRI DEEPAK BAGGA S/O LATE J
2- ARJUN BAGGA S/O DEEPAK BAGGA
3- SMT. RITU BAGGA W/O SRI DEEPAK BAGGA
1- MUKESH CHANDRA JAISWAL S/O
JAISWAL

It is certified that the Plan has been prepared per the Master Plan and Building Regulations.

DATE: 05-09-2015
DRA

DEVELOPERS:-


SKYNET INFRAVENTURES PVT. LTD.

ARCHITECTS & INT. DESIGNERS
32C/1 GAOI, Sachcha Vihar,
Auckland Road, (Near Baita),
ALLD.-21001, PH.-0532222222

DOOR WINDOW SCHEDULE OF BLOCK A AND BLOCK B

S.N	Door/Window	Size	Material	Remarks
1	D1	1.00M x 2.00M	Aluminum	
2	D2	1.00M x 2.00M	Aluminum	
3	D3	0.80M x 2.00M	Aluminum	
4	D4	0.75M x 2.00M	Aluminum	
5	W1	1.50M x 1.00M	Aluminum	
6	W2	0.80M x 1.00M	Aluminum	
7	W3	0.80M x 1.00M	Aluminum	
8	DW1	2.00M x 2.00M	Aluminum	
9	DW2	0.80M x 2.00M	Aluminum	
10	DW3	1.00M x 2.00M	Aluminum	

Design For Recharge Well

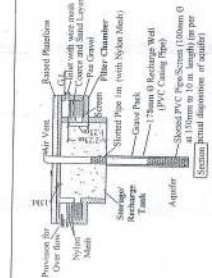

KEY PLAN

