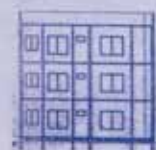


ELEVATION
SCALE 1:200SIDE ELEVATION
SCALE 1:200SECTION AT Y-Y
SCALE 1:200FLOOR PLAN
SCALE 1:200SECTION AT X-X
SCALE 1:200TYPICAL ARRANGEMENT OF
DOWN COMER


NO.	SIZE	DEPTH	WIDTH	REMARKS
1	1000x100	1.50	2.10	DOOR
2	1000x100	1.50	2.10	DOOR
SECTION AT B-B
SCALE 1:200

FIRE FIGHTING PROVISION
 4" DIA SECTION DELIVERY CONNECTION
 1 NO. ELECTRIC PUMP CAP 1625 LPM - H
 1 NO. DIESEL PUMP CAP 1625 LPM - H
 1 NO. ELECTRIC Jockey PUMP 180 LPM - H
 1 NO. ELECTRIC TERRACE PUMP CAP 940 LPM
 1 TO WATER STORAGE TANK 30,000 LIT.
 1 NO. H.W. STORAGE TANK 10,000 LIT.
 1 NO. H.W. STORAGE TANK 10,000 LIT.

FOUNDATION DETAIL
NOT TO SCALEBOUNDARY WALL DETAIL
NOT TO SCALETYPICAL ARRANGEMENT OF
DOWN COMERWATER RECHARGING PIT
NOT TO SCALE

ELEVATION

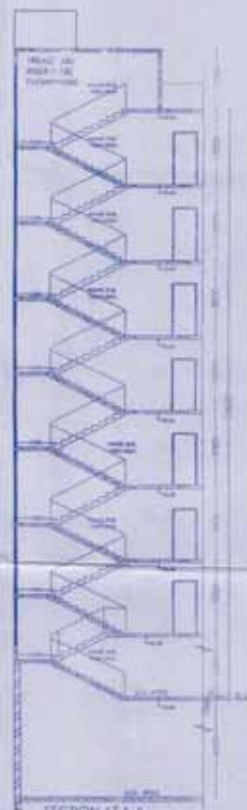R.C.C. FOUNDATION
NOT TO SCALESECTION AT A-A
SCALE 1:200

HP./PROPOSED GROUP HOUSING BUILDING PLAN FOR Mr. RAJ KUMAR SHAHI & Mrs.
 SHI SHAHI AT KH. PLOT NO. - 563 & 564, AURANGABAD JAGEER, WARD - RAJA BILJI PASTI
 (GANA, TEHSIL & DISTT. - LUCKNOW. (53 FLATS+ 6 EWS. + 6 LIG.)



OWNER'S

THIS MAP HAS BEEN PREPARED UNDER MASTER PLAN
 2021, BHAWAN UPVIDS 2008
 ARCHITECT

Architect's Signature
 Date: 10/10/2021
 Scale: 1:200
 Sheet No. 6/6