


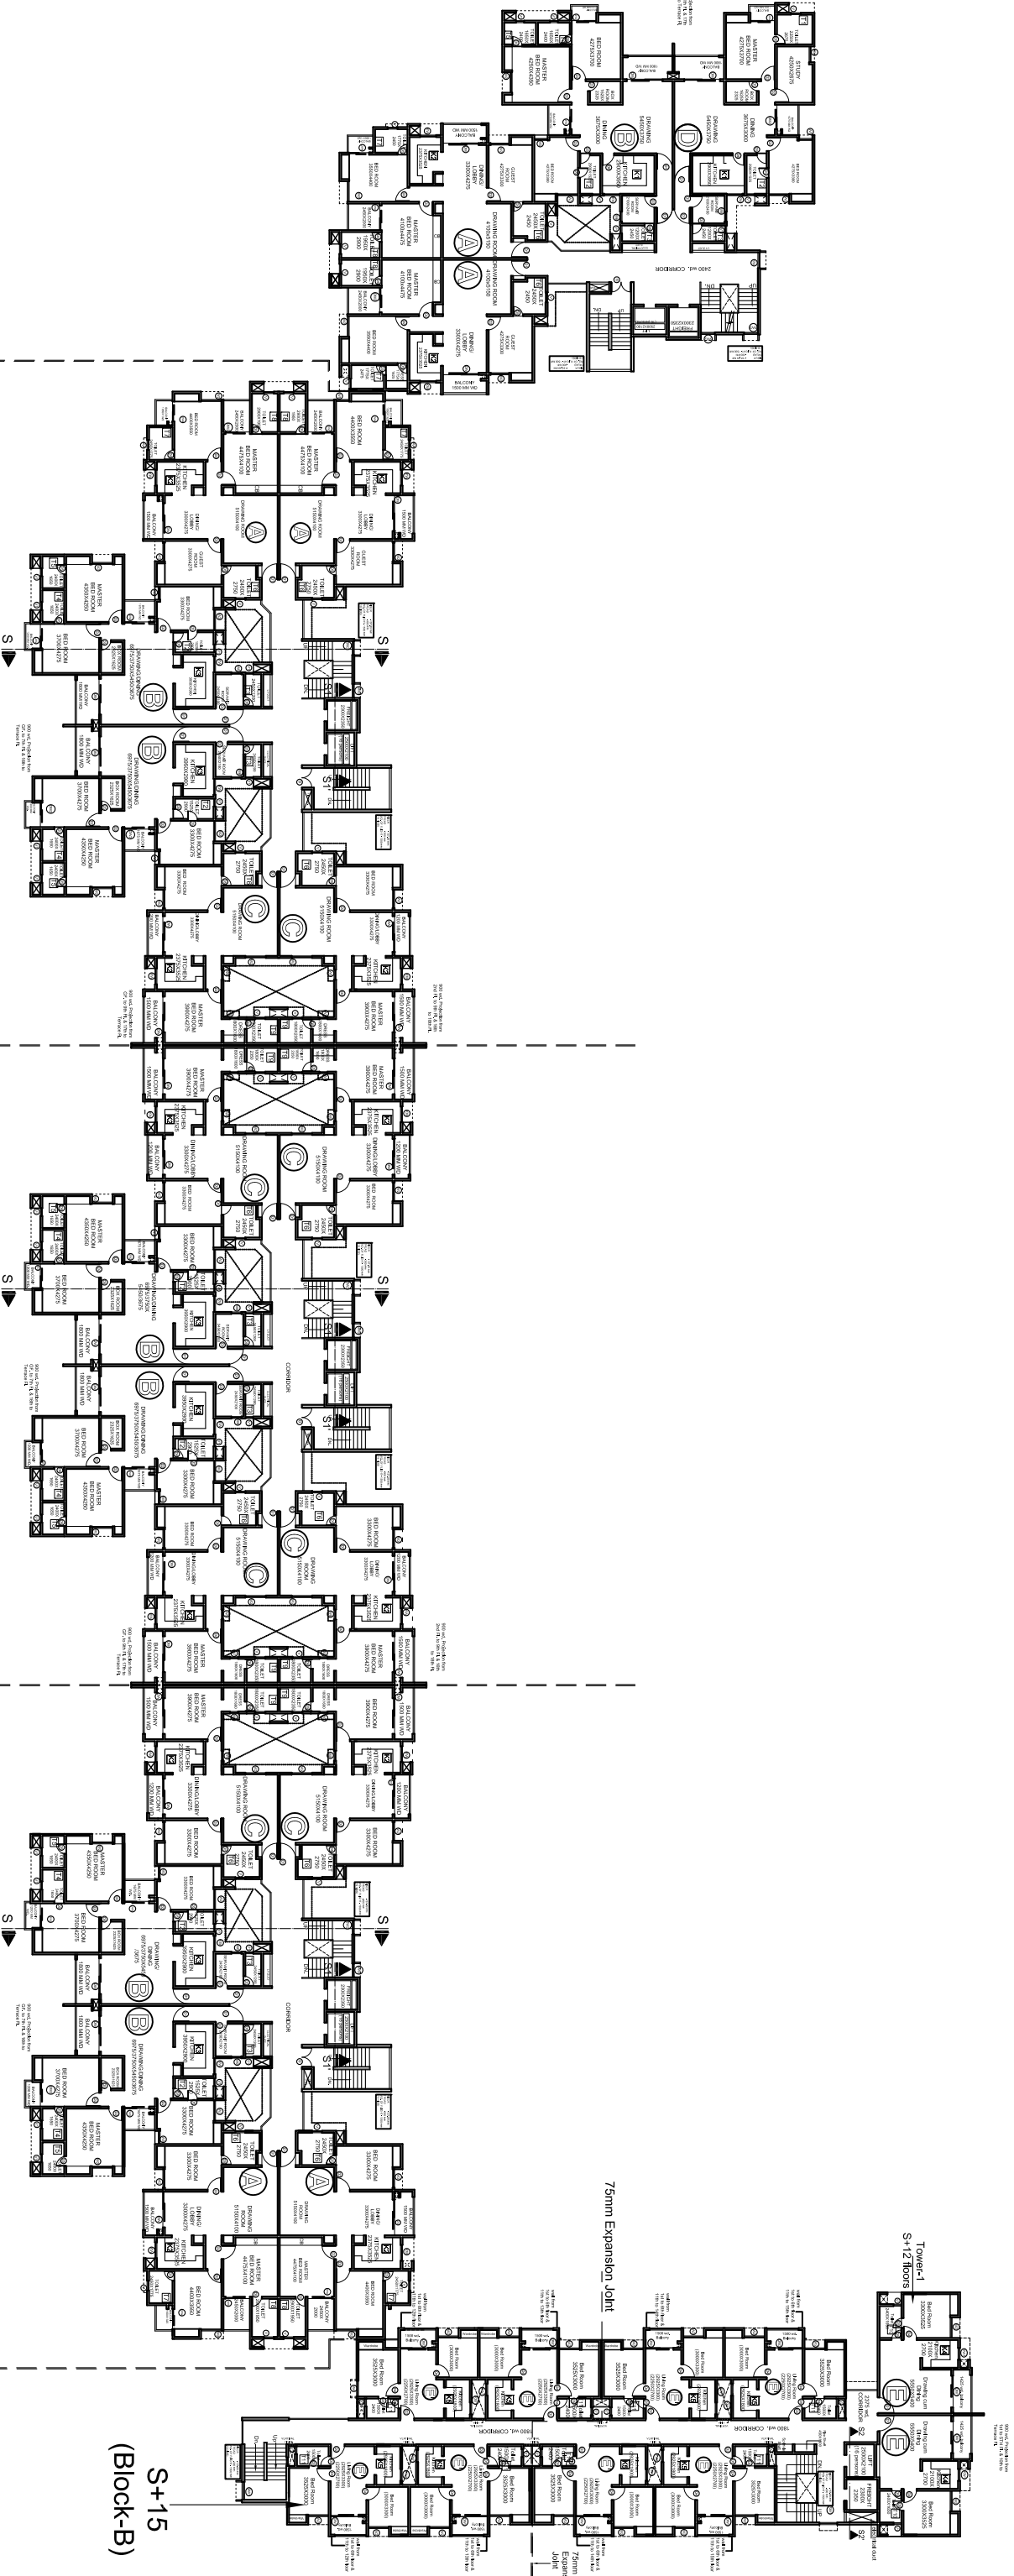

2nd to 11th FLOOR PLAN

75mm Expansion Joint

75mm Expansion Joint

75mm Expansion Joint

75mm Expansion Joint

PROPOSED GROUP HOUSING AT KURSI ROAD ,
LUCKNOW FOR LUCKNOW DEVELOPMENT AUTHORITY

3	19-11-16	Tower-1 Plan changed	4(c)
2	01-06-16	change in layout of balconies and the staircase	4(b)
1	31-12-15	as per discussion	4(a)
R.NO.	DATE	DESCRIPTION	DRAWING NO

REVISIONS:-

Owner

Architect

ORIENTATION

architects
m u r a l a g e
interior decorators & muralists
B-1/29 , sector - a , lucknow
phone no. : 2321590, 2320715

Ref No - L-72(AF-939)
Date - November'16
Sheet No -4
Drawn by- Neeru Verma

WORKING DRAWING
2nd to 11th FLOOR PLAN
SCALE - 1:250