
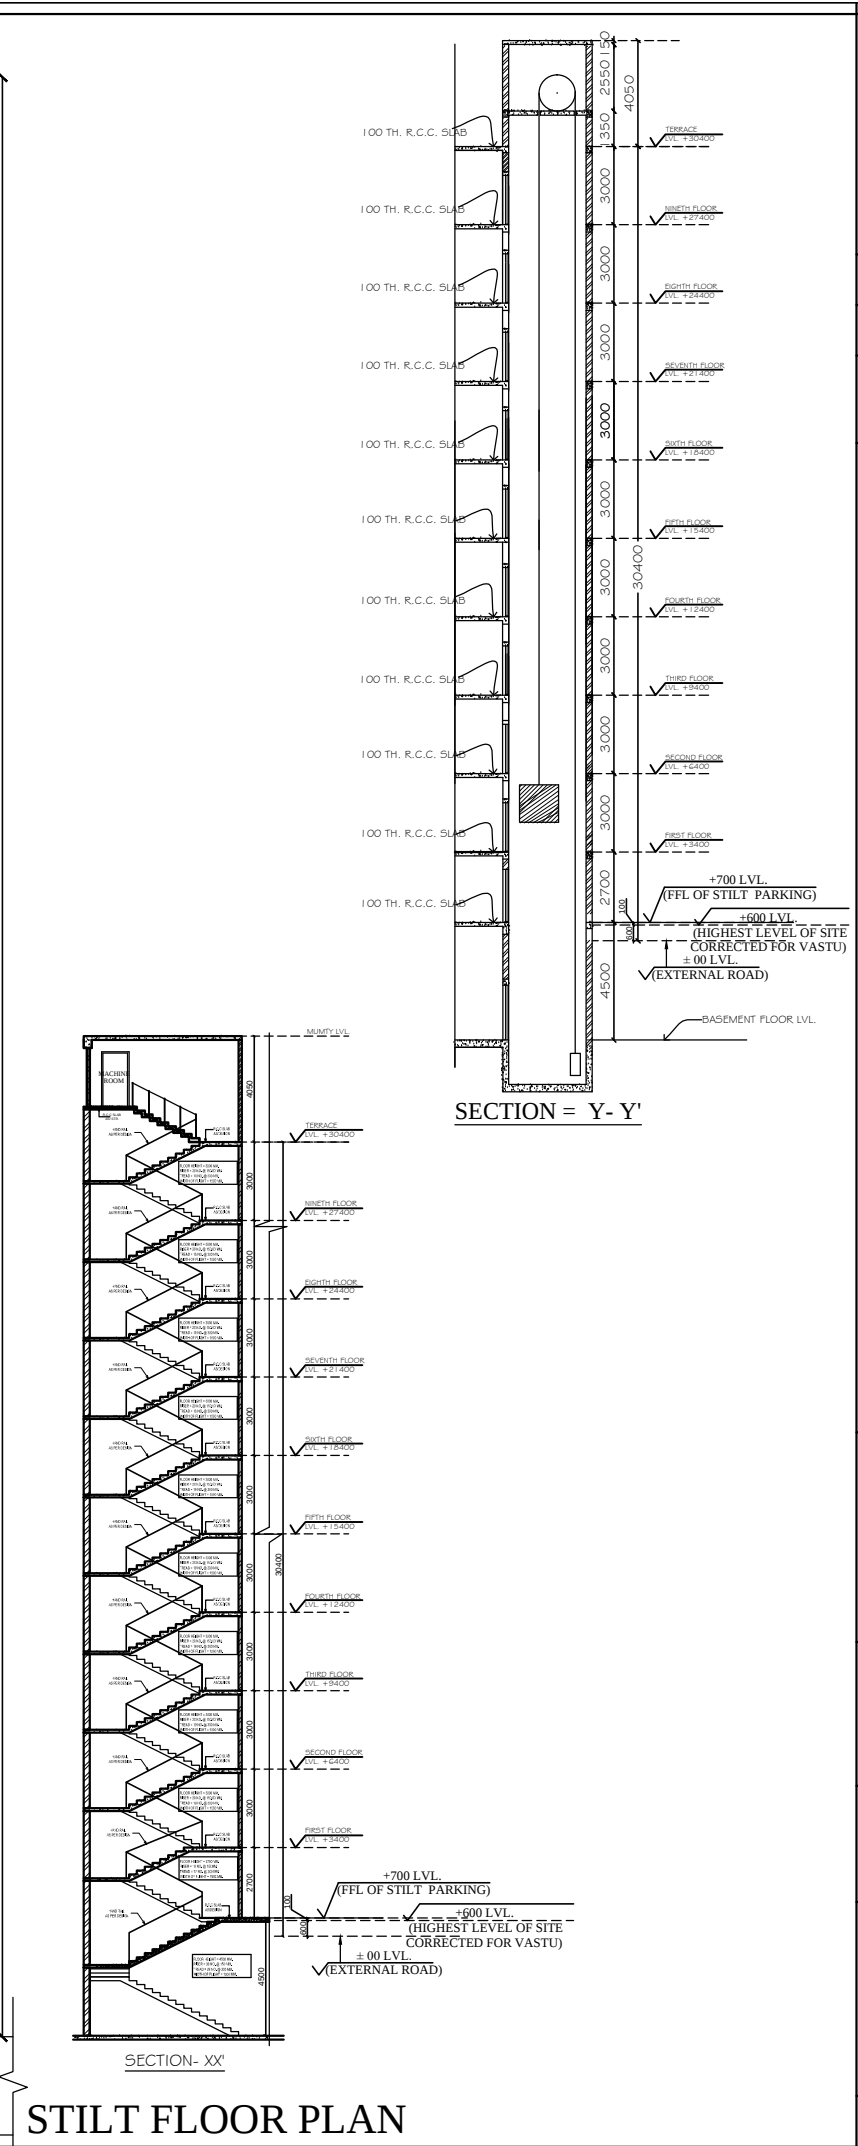


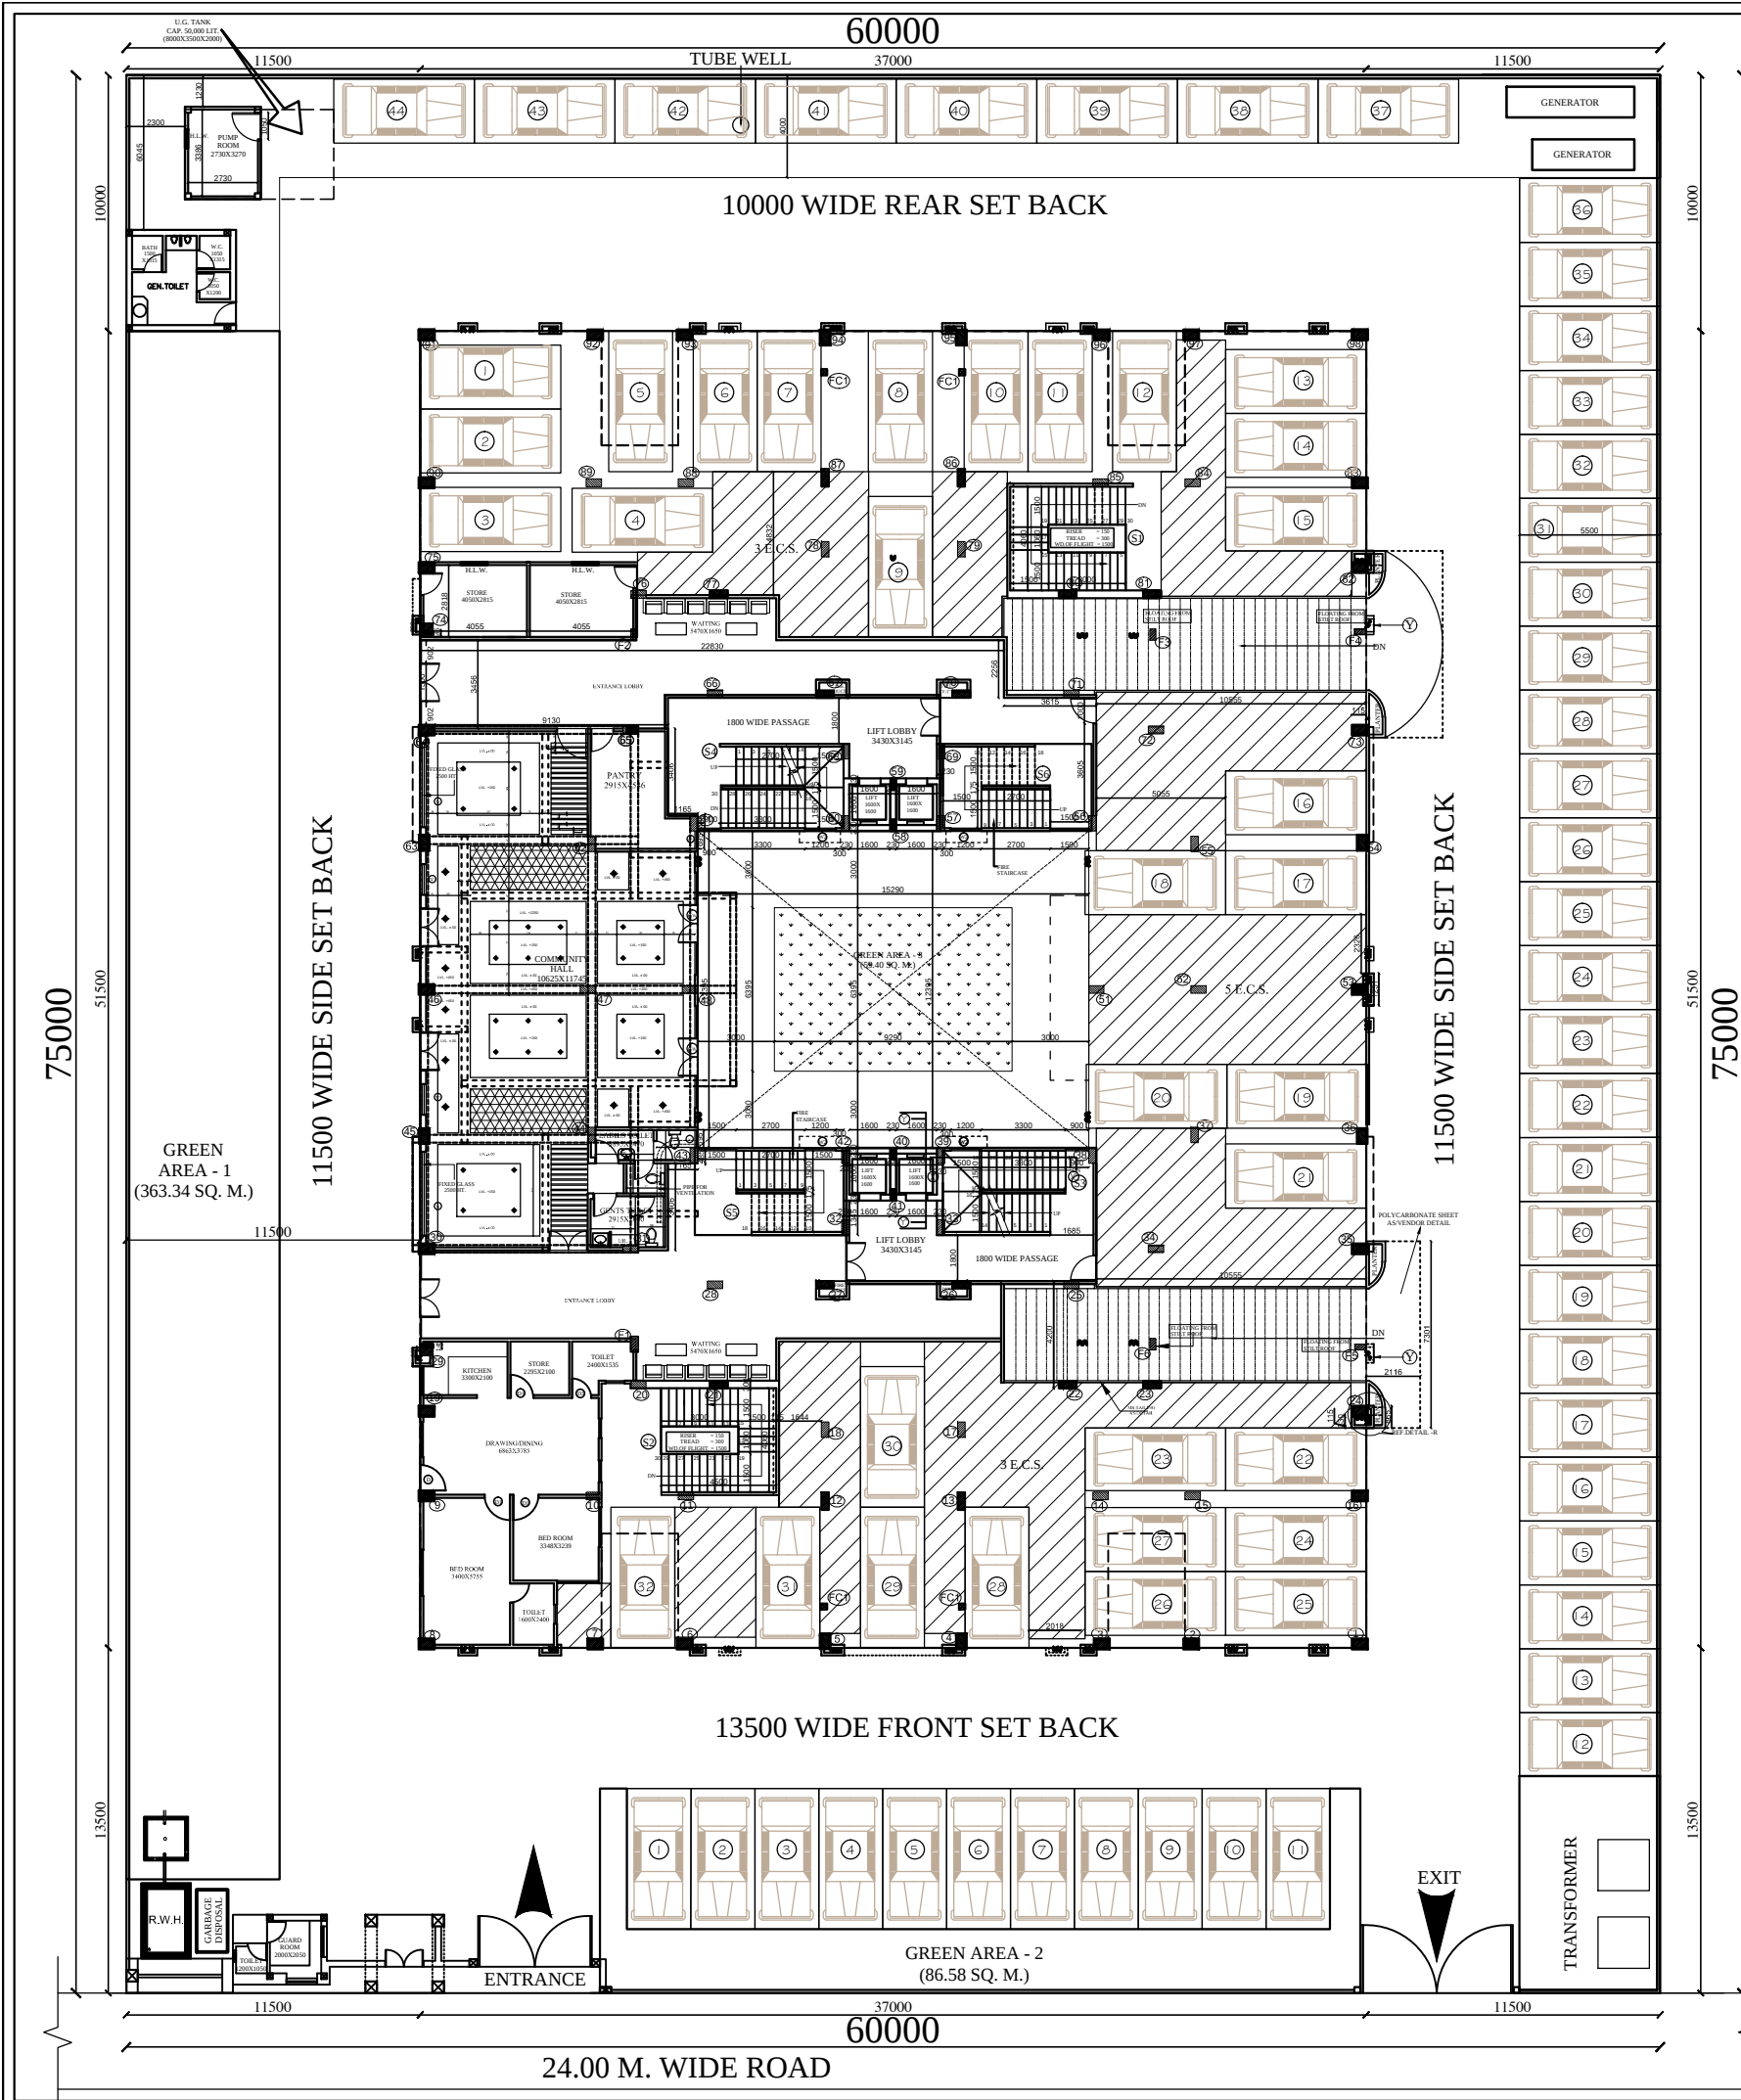

SUBMISSION DRAWING FOR C/C
OF RESIDENTIAL COMPLEX
FOR M/S A.G. HOUSING AND
PROPERTIES PVT. LTD. ON
PLOT NO. - 2B/GH-7 AT VRINDAVAN
YOJNA, LUCKNOW.

DRW. NO.- 2/5	PROJECT NO.:		
DATE : MAY,2017	SCALE : 1 : 100	C-1/D	DEALT BY :
TITLE : STILT FLOOR PLAN,LIFT & STAIRCASE SECTION			

NORTH:

OWNER :

ARCHITECT:

ARCHITECTS :
3i DESIGN GROUP
ARCHITECTS
ENGINEERS
INT.DESIGNERS

HALWASIYA COURT HAZRATGANJ LUCKNOW