


OTHER'S PROPERTIES

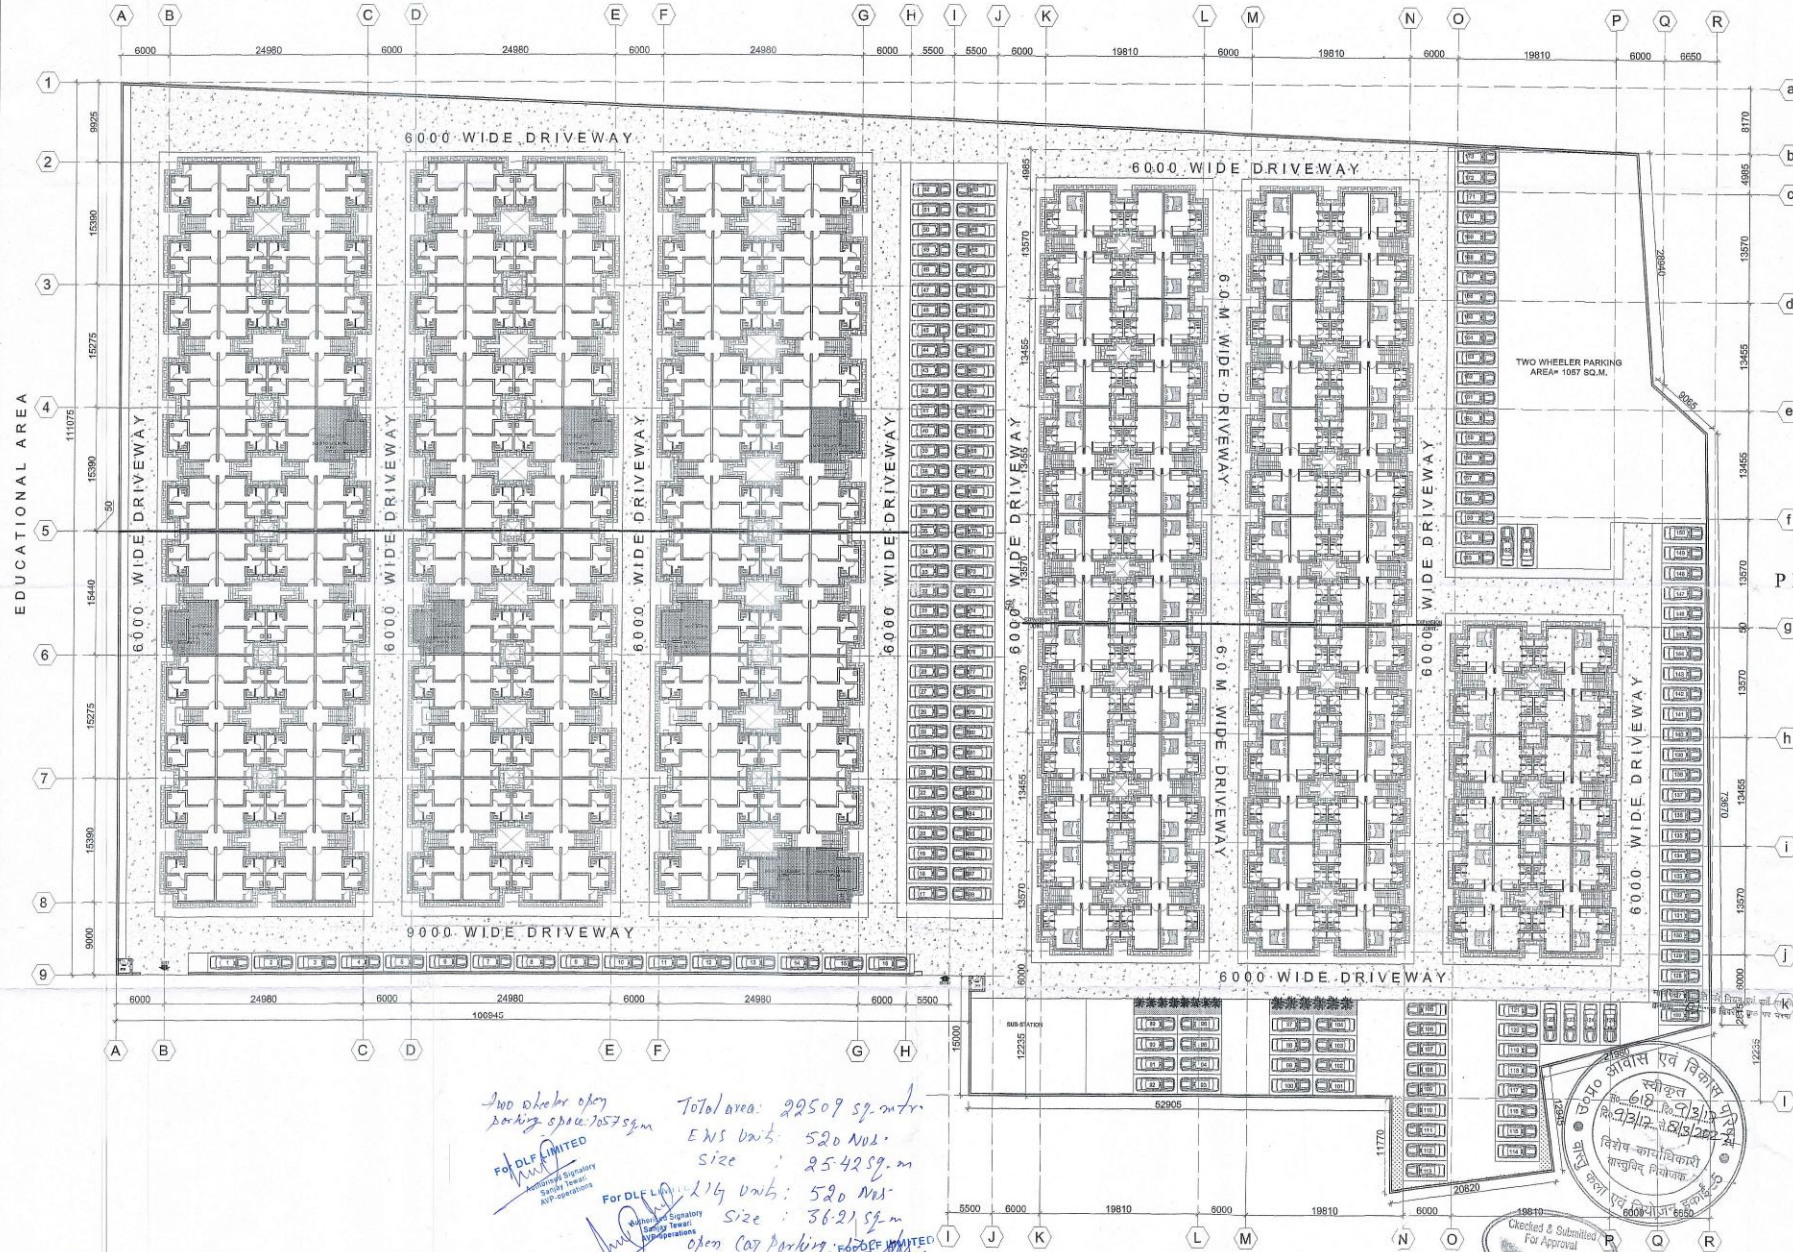


OTHER'S PROPERTIES

Two Wheeler parking area 1057 sq.m.
 For DLF LIMITED
 Architectural Signature
 Date: 15/04/2016
 For DLF LIMITED
 Architectural Signature
 Date: 15/04/2016
 Total area: 22509 sq.mtr.
 EWS units: 520 Nos.
 Size: 25.42 sq.m.
 214 units: 520 Nos.
 Size: 36.21 sq.m.
 Open car parking: 10000 sq.mtr.

LEGEND - SITE BLOCK HATCH

1. C.C. ROAD

KEY PLAN:-

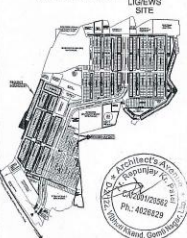

NOTES:
 1. DO NOT SCALE THE DRAWING, FOLLOW ONLY FIGURED DIMENSIONS.
 2. ALL DIMENSIONS GIVEN IN THIS DRAWING ARE IN METERS UNLESS NOTED OTHERWISE.
 3. ALL DIMENSIONS TO BE VERIFIED ON SITE AND APPROVED BY THE SITE ENGINEER.
 4. ANY DISCREPANCY OR AMBIGUITY IN THE DRAWING SHOULD IMMEDIATELY BE BROUGHT TO NOTICE OF THE ARCHITECT.
 5. ALL DRAWINGS SHOULD BE READ IN CONJUNCTION WITH OTHER RELEVANT ARCHITECTURAL, STRUCTURAL, PLUMBING, MECHANICAL AND ELECTRICAL DRAWING.
 THIS DRAWING IS THE PROPERTY OF ARCHITECT'S AVENUE AND IS NOT TO BE REPRODUCED, COPIED, LOANED OR USED FOR ANY OTHER PURPOSE OTHER THAN FOR WHICH IT HAS BEEN LOANED.

THIS IS TO CERTIFY THAT PROPOSED BUILDING HAS BEEN PREPARED ACCORDING TO THE INFORMATION GIVEN BY THE OWNER AND BUILDING BYE LAWS & MASTER PLAN 2021.



NO.	DATE	DESCRIPTION	REVISIONS
1.			
2.			
3.			
4.			
5.			

CLIENT:-
DLF
 DLF Center, Sansad Marg,
 New Delhi-110001

PROJECT-PROPOSED EWS & LIG HOUSING FOR MISTEE LIMITED AT GARDEN CITY, PURSANI, LUCKNOW.
 Architect's Avenue
 Add: D-1123, Sansad Marg, New Delhi
 Khushi Gupta (Architect), DLF
 Design by: RP
 Checked by: AG

DRAWING TITLE:-
GROUND FLOOR PLAN
 DATE: 15/04/2016
 SCALE: 1:300
 PROJECT NO: DLF 01
 DRAWING NO: DLF 01-GFP
 SHEET NO: 2
 SHEET SIZE: A1


☒ SUBMISSION☐ TENDER☐ WORKING

गोपनीय स्वीकृति की विधि एवं सर्व सम्बन्धित
कामोंक २०२० के विषय में पृष्ठ पर बताया है।



For DLF LIMITED


Authorised Signatory
Sanjay Tewari
W.P. Operations

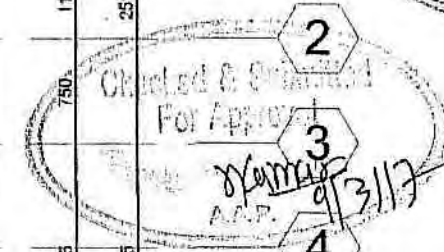A
ELE.A
SEC.B
SEC.A
SEC.B
SEC.

DOOR & WINDOW SCHEDULE

SNO.	TYPE	WIDTH	SILL	LINTEL	REMARK
01.	D1	900	-	2100	DOOR
02.	D2	750	-	2100	DOOR
03.	W1	1000	750	2100	WINDOW
04.	W2	600	1050	2100	WINDOW
05.	V1	500	1500	2100	VANTILATO

KEY PLAN:-

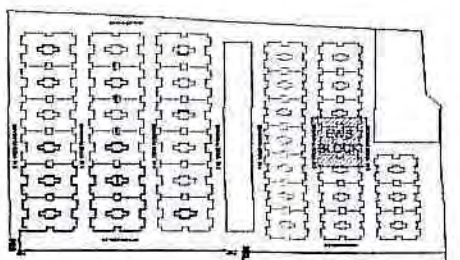

NOTES:
1. DO NOT SCALE THE DRAWING. FOLLOW ONLY FIGURED DIMENSIONS.
2. ALL DIMENSIONS GIVEN IN THIS DRAWING ARE IN MILLIMETERS UNLESS NOTED OTHERWISE.
3. ALL DIMENSIONS TO BE VERIFIED ON SITE AND APPROVED BY THE SITE ENGINEER.
4. ANY DISCREPANCY OR AMBIGUITY IN THE DRAWINGS SHOULD IMMEDIATELY BE BROUGHT TO NOTICE OF THE ARCHITECT.
5. ALL DRAWINGS SHOULD BE READ IN CONJUNCTION WITH OTHER RELEVANT ARCHITECTURAL, STRUCTURAL, PLUMBING, MECHANICAL AND ELECTRICAL DRAWINGS.
THIS DRAWING IS THE PROPERTY OF ARCHITECT'S AVENUE AND IS NOT TO BE REPRODUCED, COPIED, HANDLED OVER TO A THIRD PARTY OR USED FOR ANY OTHER PURPOSE OTHER THAN FOR WHICH IT HAS BEEN LOANED.

REMARKS:-

NORTH:-

REVISIONS

S.NO.	DATE	DESCRIPTION	REVISION BY
1.			
2.			
3.			
4.			
5.			
6.			
7.			

CLIENT:-



DLF Center, Sansad Marg,
New Delhi-110001

PROJECT:- PROPOSED EWS & LIG HOUSING FOR M/S DLF LIMITED AT GARDEN CITY, PURSENI, LUCKNOW,



Drawn By
Design By
Checked By

DOLLY
RP
AG

STRUCTURAL CONSULTANTS:
LANDSCAPE CONSULTANTS
THE CONSULTANTS:
ENVIRONMENTAL CONSULTANTS

DRAWING TITLE:-

GROUND FLOOR

(WORKING PLAN)

DATE:- 07/05/2016

DRAWING NO:- DLF 01-EWS

SHEET NO.

7A

PROJECT NO

DLF 01

SHEET SIZE

A



Authorized Signatory
Sanjay Tewari
NVR-operations



SNO.	TYPE	WIDTH	SILL	LINTEL	REMARK
01.	D1	900	-	2100	DOOR
02.	D2	750	-	2100	DOOR
03.	W1	1000	750	2100	WINDOW
04.	W2	600	1050	2100	WINDOW
05.	V1	500	1500	2100	VANTILATOR

1000 UNIT APARTMENT BUILDING

COMMON AREA

DLF 01

DRAWING TITLE:-	SHEET NO.:-
-----------------	-------------

☒ SUBMISSION☐ TENDER☐ WORKING


For DLF Limited

 Author:
 Signatory:
 Date: 9/3/17


DOOR & WINDOW SCHEDULE

SNO.	TYPE	WIDTH	SILL	LINTEL	REMARK
01.	D1	900	-	2100	DOOR
02.	D2	750	-	2100	DOOR
03.	W1	1000	750	2100	WINDOW
04.	W2	600	1050	2100	WINDOW
05.	V1	500	1500	2100	VANTILATOR

KEY PLAN:-

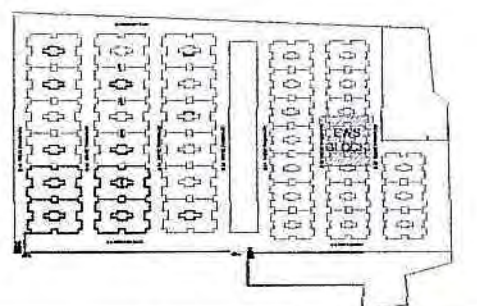
 DRAWING TITLE:-
 TERRACE PLAN
 (WORKING PLAN)

 DATE:- 07/05/2016
 SCALE:- 1:100
 DRAWING NO:- DLF 01-EWS

SHEET NO:-


7C

PROJECT NO.

DLF 01

SHEET

A3

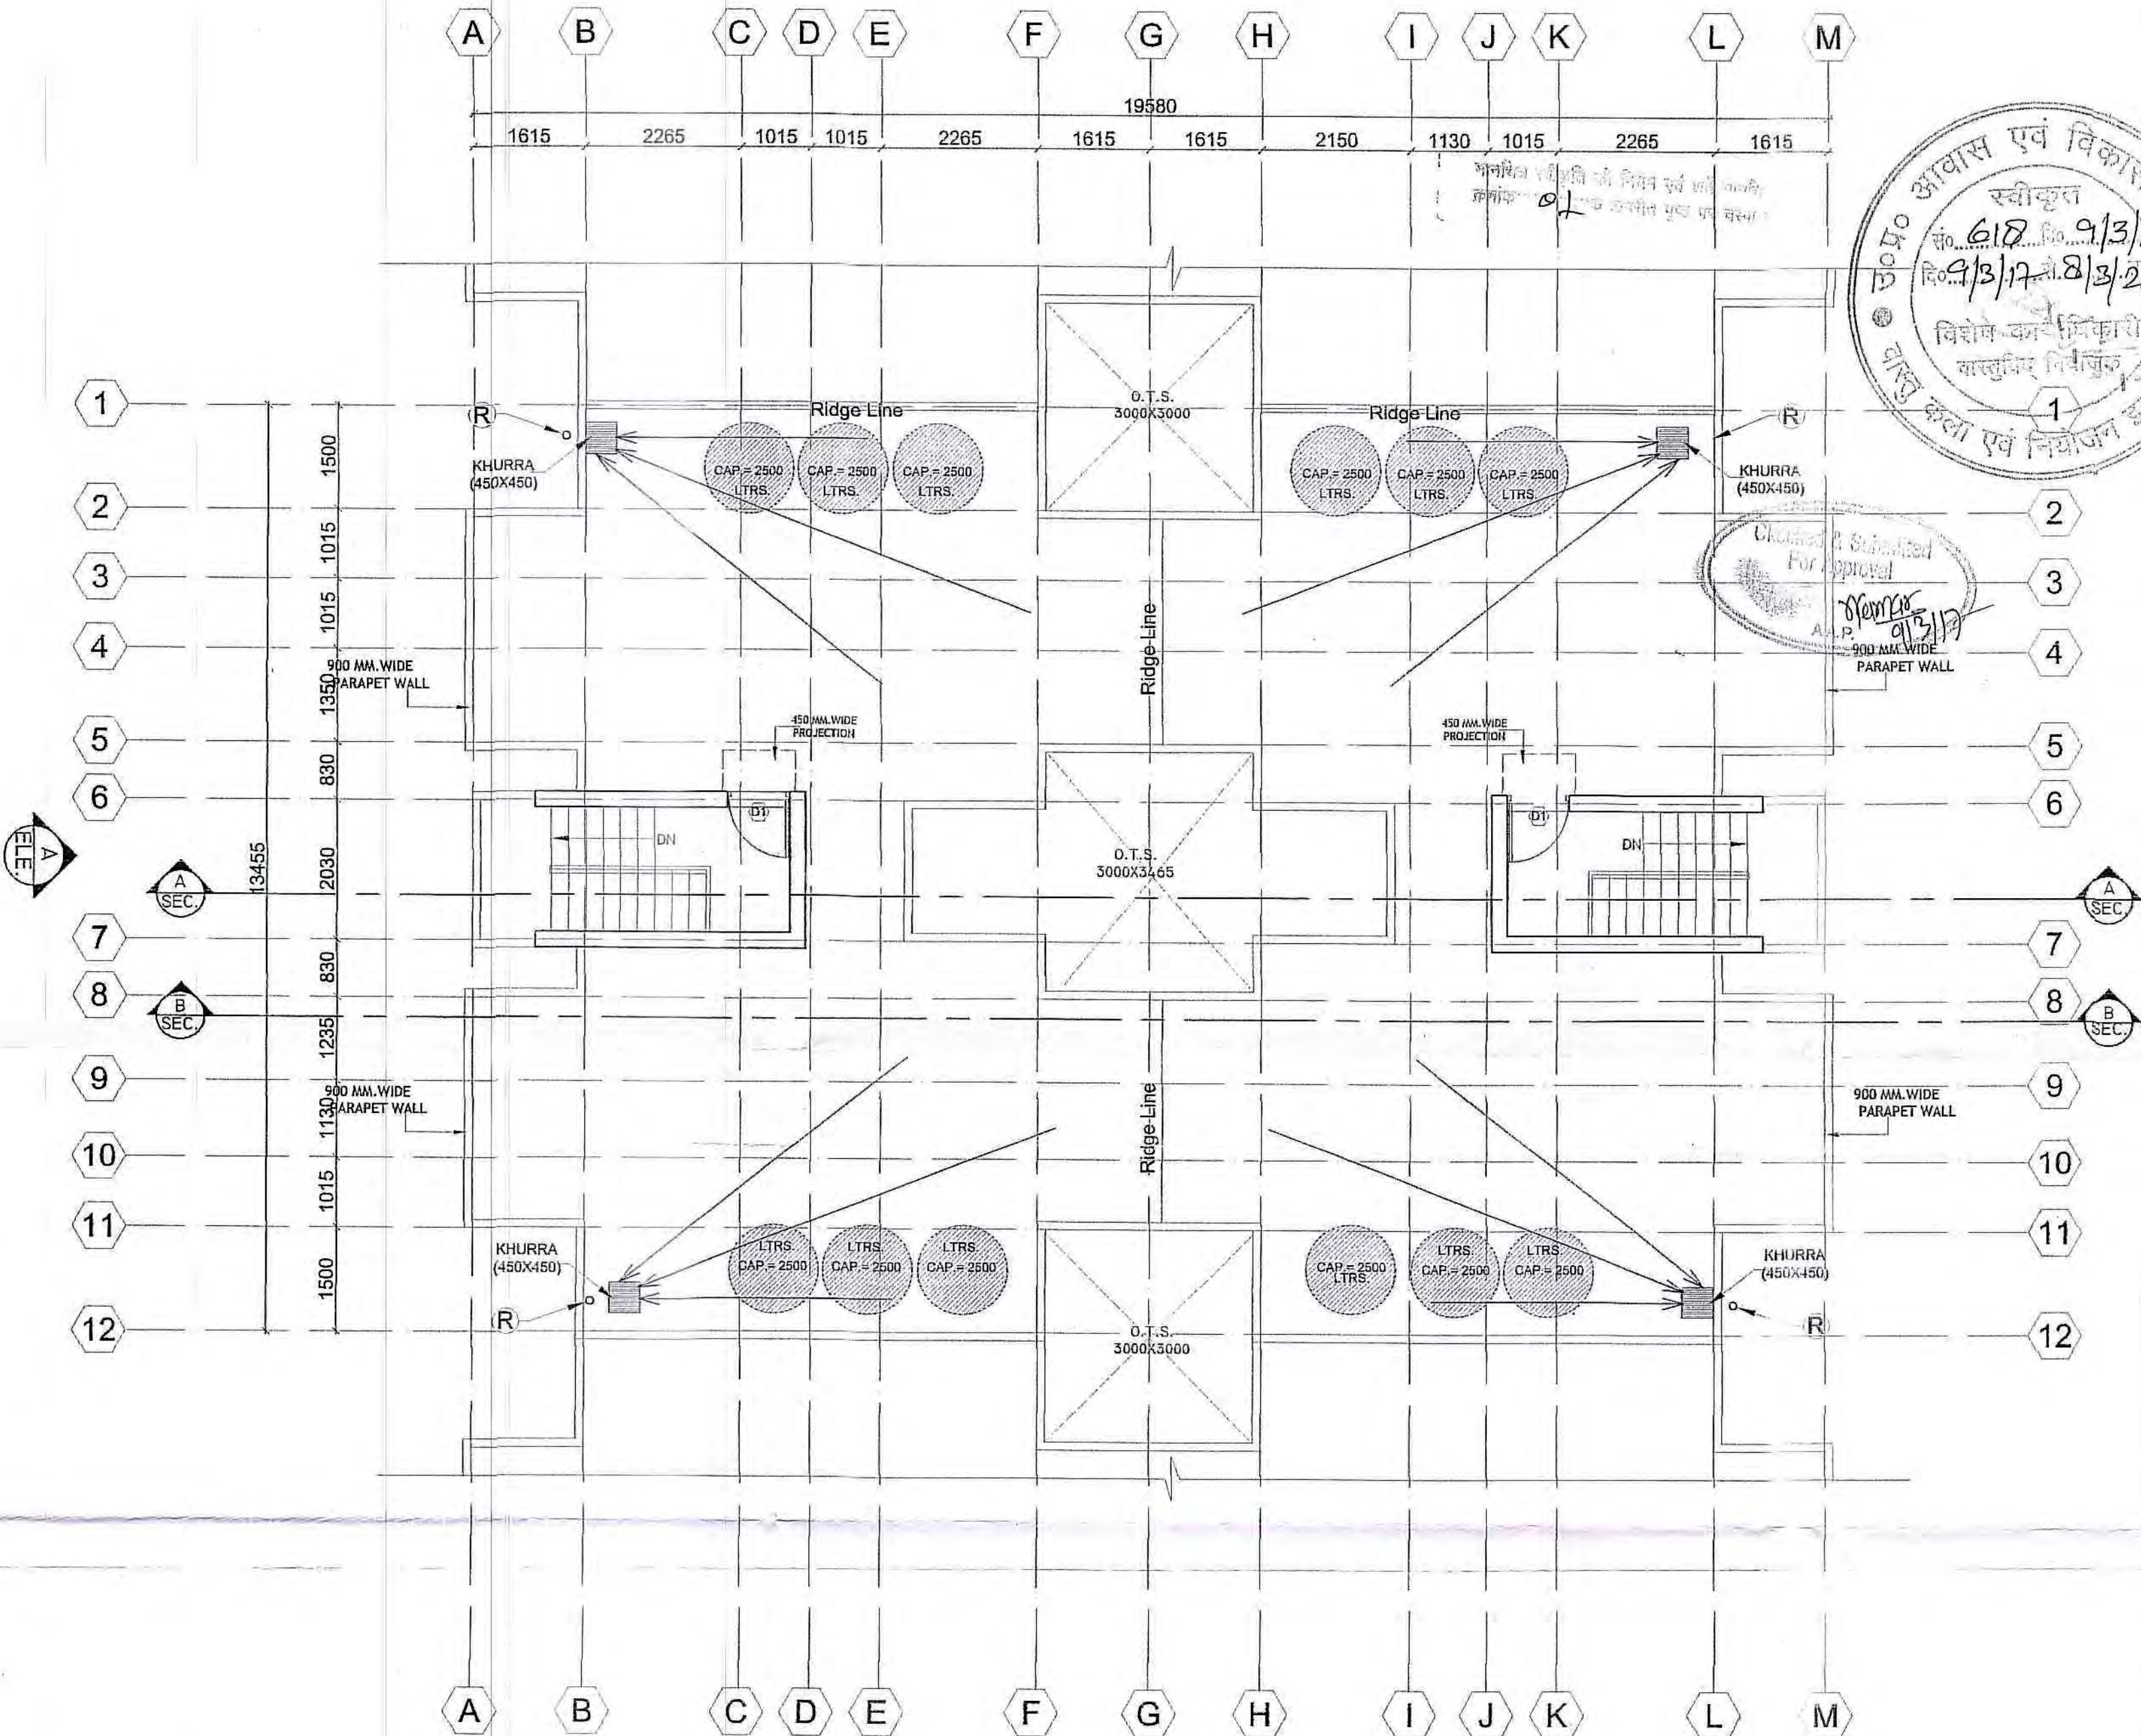

REMARKS:-

NORTH:-

REVISIONS

S.NO.	DATE	DESCRIPTIONS	REVISION BY
1.			
2.			
3.			
4.			
5.			
6.			
7.			

CLIENT:-

DLF

 DLF Center, Sansad Marg,
 New Delhi-110001

PROJECT:- PROPOSED EWS & LIG HOUSING FOR M/S DLF LIMITED AT GARDEN CITY, PURSENI, LUCKNOW,


 architect's avenue
 Add:- D-2/12, Sanjay Tower, Vihar
 Khand Gumb Nagar, Lucknow, U.P.

 Ph. No. 0522-4026829
 Mob. No. 9452254029 9415080608
 E-mail: gauri.rajput@architectsavenue.com

 Drawn By: DOLLY
 Design By: RP
 Checked By: AG

 STRUCTURAL CONSULTANTS:
 LANDSCAPE CONSULTANTS:
 ENVIRONMENTAL CONSULTANTS:

 DATE: 07/05/2016
 SCALE: 1:100
 DRAWING NO: DLF 01-EWS

DRAWING TITLE:-

TERRACE PLAN

(WORKING PLAN)

DATE:- 07/05/2016

SCALE:- 1:100

DRAWING NO:- DLF 01-EWS

SHEET NO:-

7C

PROJECT NO.

DLF 01

SHEET

A3

ALL THE DRAWING, FOLLOW ONLY FIGURED DIMENSIONS.
 DIMENSIONS GIVEN IN THIS DRAWING ARE IN MILLIMETERS UNLESS NOTED OTHERWISE.
 DIMENSIONS TO BE VERIFIED ON SITE AND APPROVED BY THE SITE ENGINEER.
 CLARITY OR AMBIGUITY IN THE DRAWINGS SHOULD IMMEDIATELY BE BROUGHT
 TO THE ARCHITECT.
 THIS DRAWING SHOULD BE READ IN CONJUNCTION WITH OTHER RELEVANT ARCHITECTURAL,
 MECHANICAL AND ELECTRICAL DRAWINGS.
 THIS IS THE PROPERTY OF ARCHITECT'S AVENUE AND IS NOT TO BE REPRODUCED,
 COPIED OR USED FOR ANY OTHER PURPOSE OTHER THAN
 THAT FOR WHICH IT HAS BEEN LOANED.

☒ SUBMISSION☐ TENDER☐ WORKING

मानवित्त स्वीकृति की नियम एवं शर्तों के अधीन
क्रमांक: ०१ के विधित पृष्ठ पर चरखा है।



For DLF LIMITED

Authorised Signatory
Sanjay Tawar
AVP-operations



MUMTY LVL.
LVL+133.95

TERRACE FLOOR
LVL+131.40


THIRD FLOOR
LVL+128.50

SECOND FLOOR
LVL+125.60

FIRST FLOOR
LVL+122.7

PLINTH
LVL+119.80


FOOTPATH(PASSAGE)
LVL+119.35

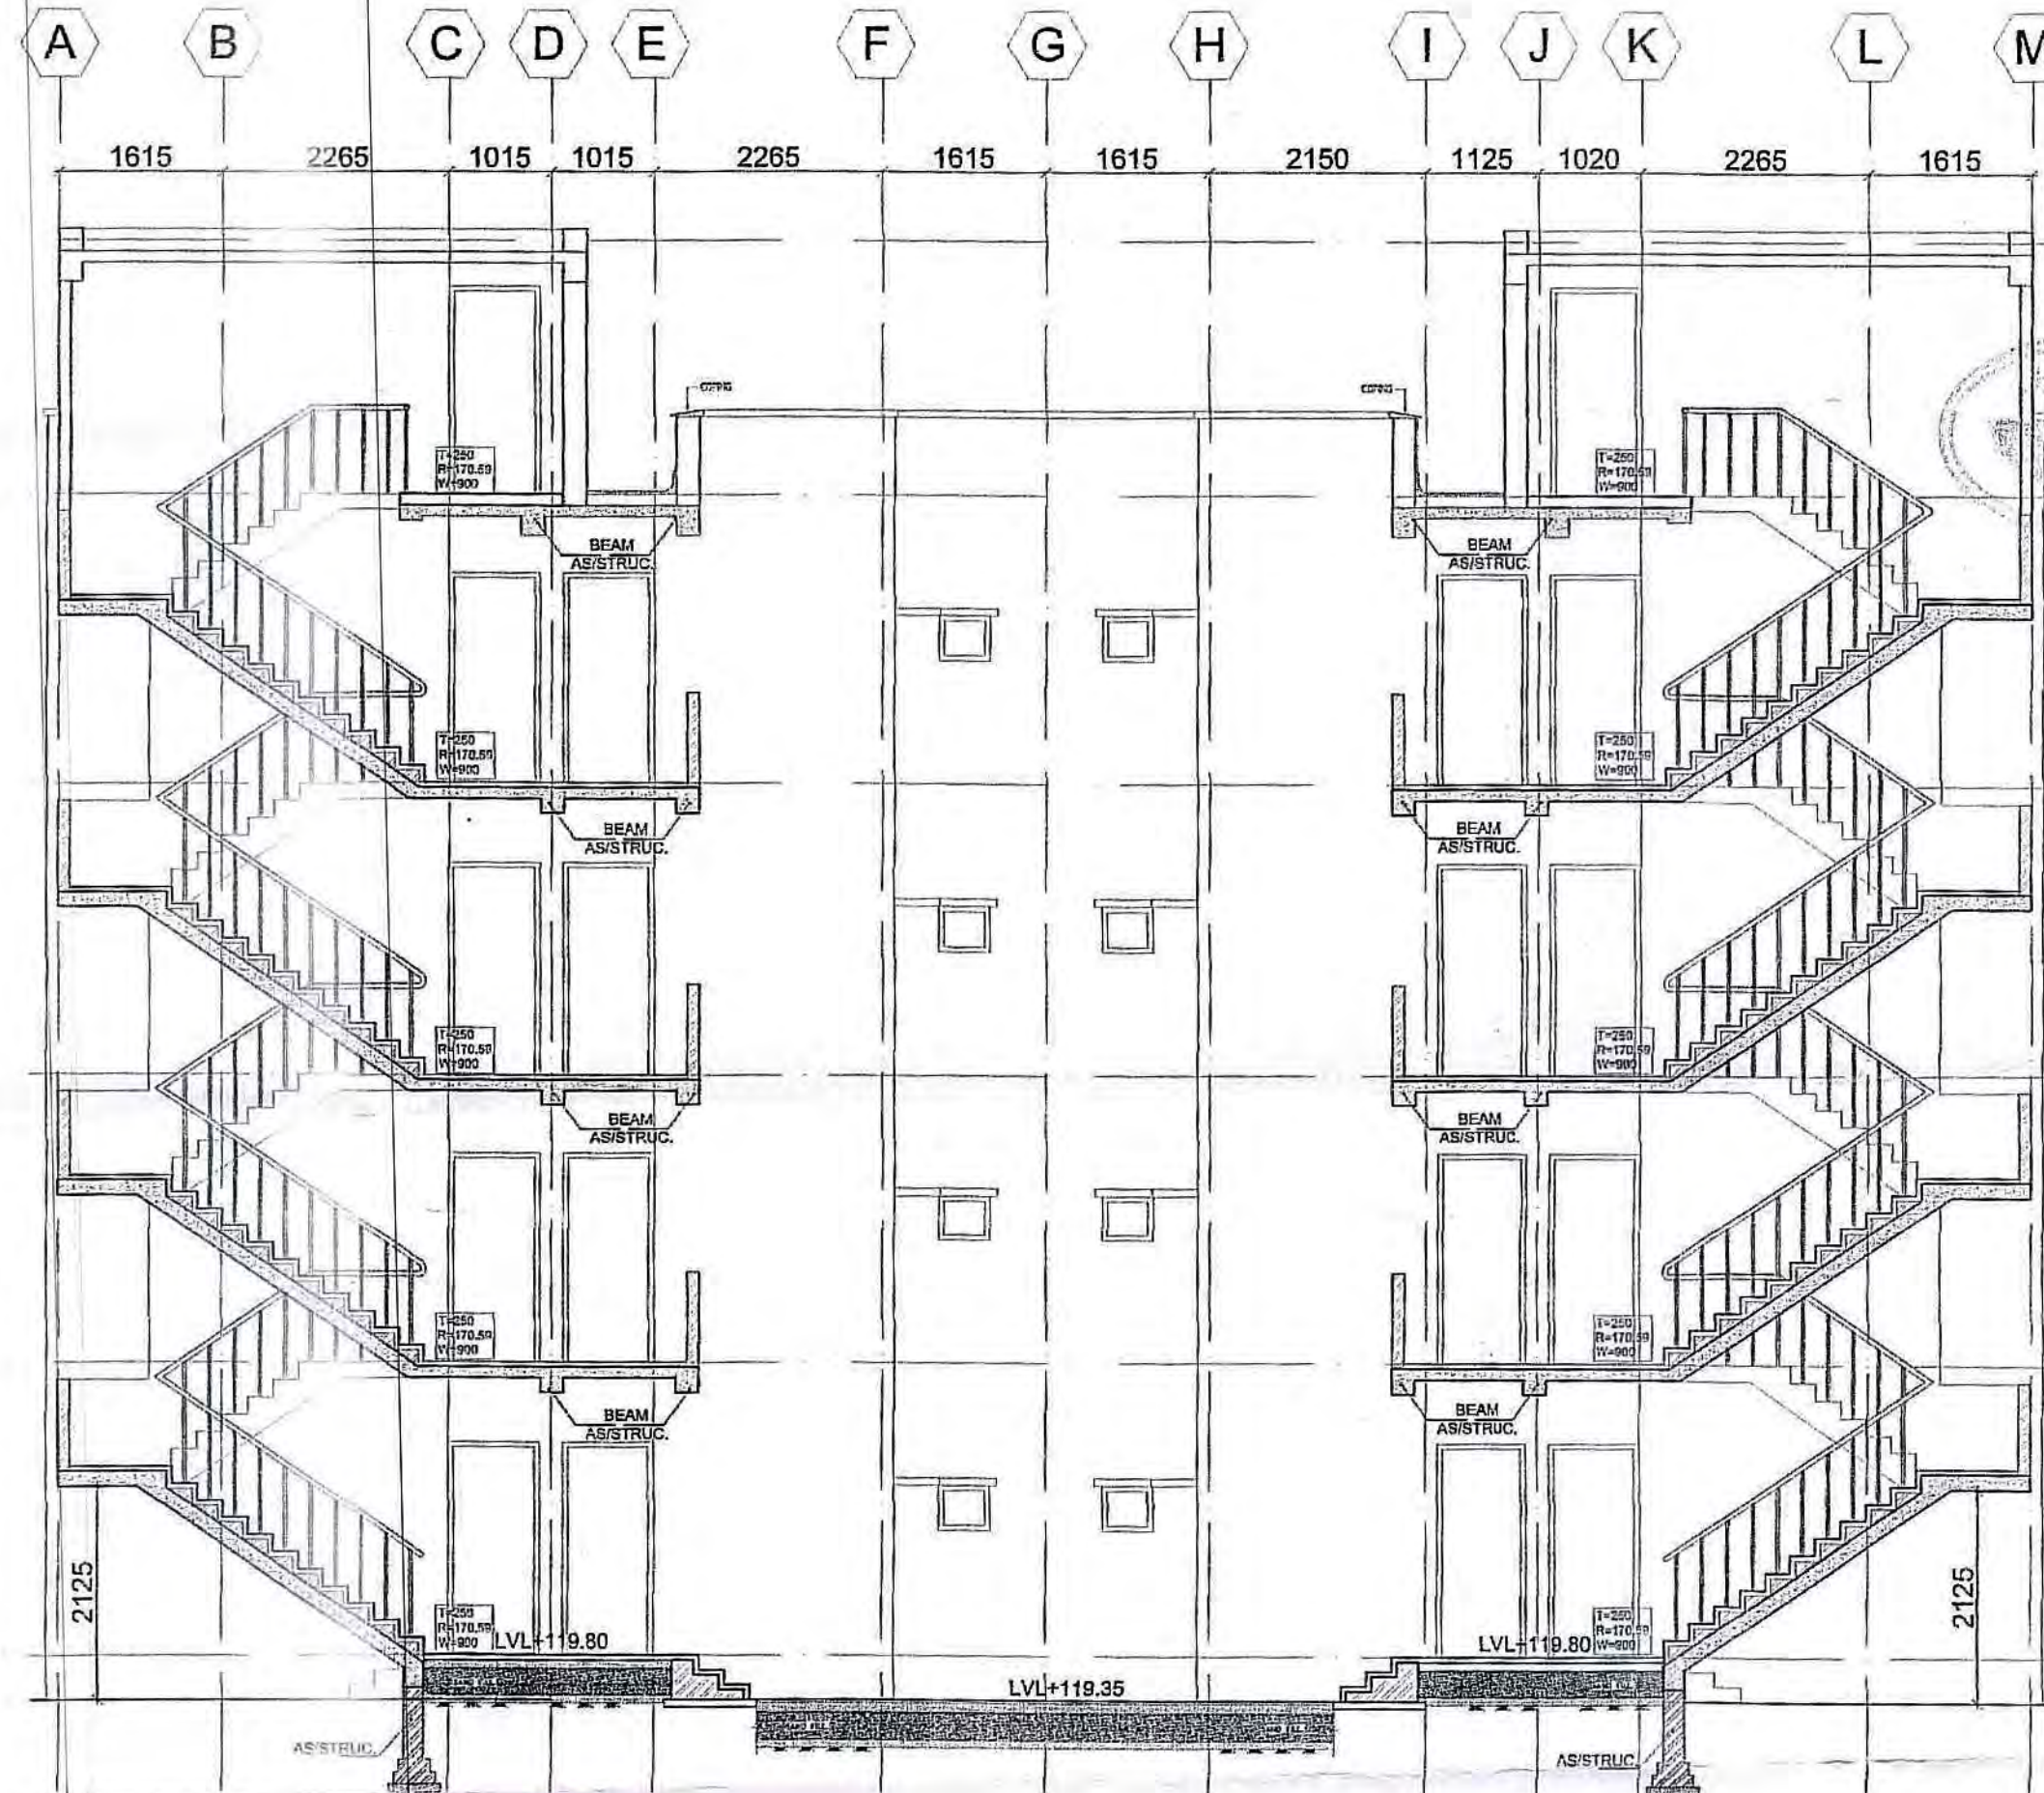

DOOR & WINDOW SCHEDULE

SNO.	TYPE	WIDTH	SILL	LINTEL	REMARK
01.	D1	900	-	2100	DOOR
02.	D2	750	-	2100	DOOR
03.	W1	1000	750	2100	WINDOW
04.	W2	600	1050	2100	WINDOW
05.	V1	500	1500	2100	VANTILATOR

KEY PLAN:-

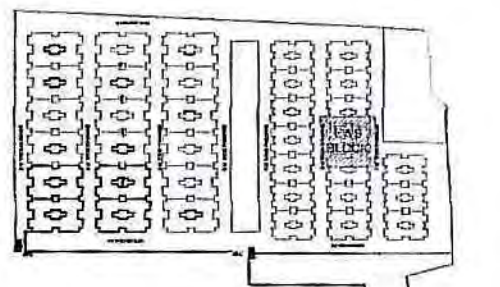

NOTES:
1. DO NOT SCALE THE DRAWING, FOLLOW ONLY FIGURED DIMENSIONS.
2. ALL DIMENSIONS GIVEN IN THIS DRAWING ARE IN MILLIMETERS UNLESS NOTED OTHERWISE.
3. ALL DIMENSIONS TO BE VERIFIED ON SITE AND APPROVED BY THE SITE ENGINEER.
4. ANY DISCREPANCY OR AMBIGUITY IN THE DRAWINGS SHOULD IMMEDIATELY BE BROUGHT TO NOTICE OF THE ARCHITECT.
5. ALL DRAWINGS SHOULD BE READ IN CONJUNCTION WITH OTHER RELEVANT ARCHITECTURAL, STRUCTURAL, PLUMBING, MECHANICAL AND ELECTRICAL DRAWINGS.
THIS DRAWING IS THE PROPERTY OF ARCHITECT'S AVENUE AND IS NOT TO BE REPRODUCED, COPIED, LOANED OVER TO A THIRD PARTY OR USED FOR ANY OTHER PURPOSE OTHER THAN FOR WHICH IT HAS BEEN LOANED.

REMARKS:-

NORTH:-

REVISIONS

S.NO.	DATE	DESCRIPTION	REVISION BY
1.			
2.			
3.			
4.			
5.			
6.			
7.			

CLIENT:-

DLF

DLF Center, Sansad Marg,
New Delhi-110001

PROJECT:-PROPOSED EWS & LIG HOUSING FOR M/S DLF LIMITED AT GARDEN CITY, PURSENI, LUCKNOW,



architect's avenue
Add:- D-2/122, Samdhay Tower, Vikhili
Khand Gostl Nagar, Lucknow, U.P.

Drawn By
Design By
Checked By

DOLLY
RP
AG

STRUCTURAL CONSULTANTS:
PHE CONSULTANTS:

LANDSCAPE CONSULTANTS:
ENVIRONMENTAL CONSULTANTS:

DRAWING TITLE:-

SECTION A-A'

(WORKING PLAN)

DATE: 07/05/2016

SCALE: 1:100

DRAWING NO: DLF 01-EWS

SHEET NO:-

7D

PROJECT NO. DLF 01

SHEET 131


A3

मानवित्व संस्कृति की नियम एवं शर्तें वास्तविक
क्रमोंक... के विपरीत पृष्ठ पर चरम है।



For DLF LIMITED


Authorised Signatory
Sapjy Tawar
AVP-operations

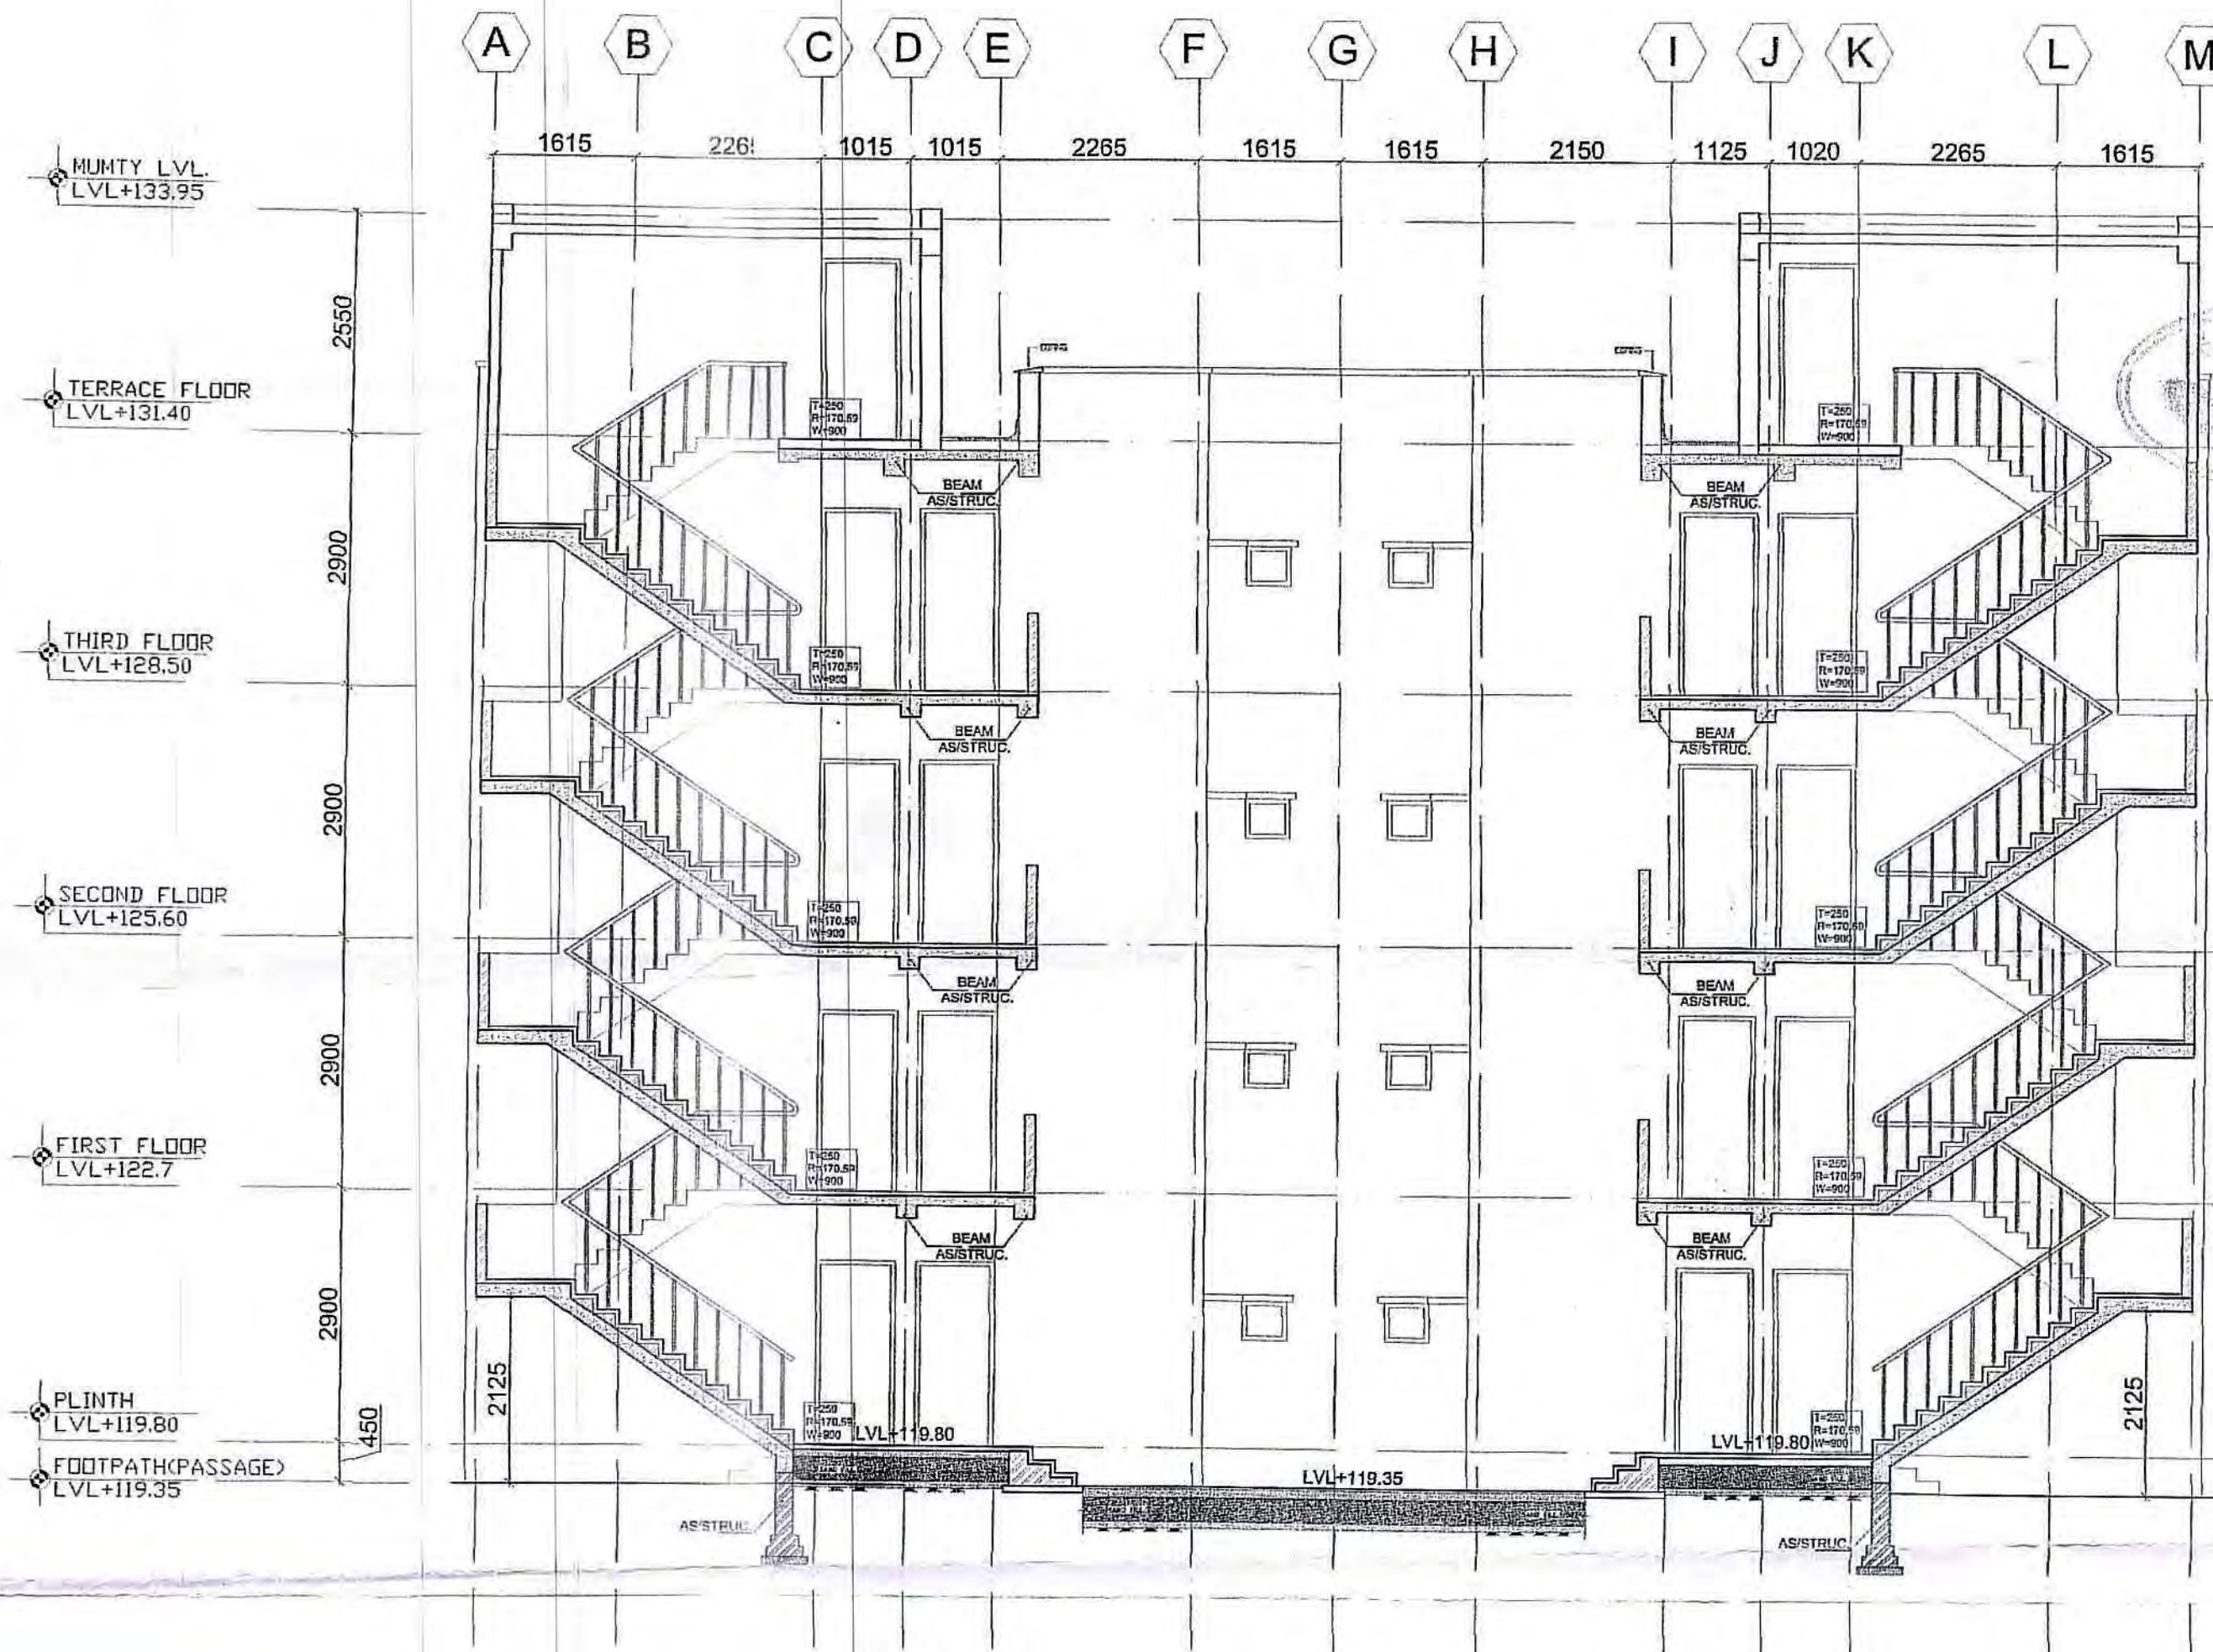

DOOR & WINDOW SCHEDULE

SNO.	TYPE	WIDTH	SILL	LINTEL	REMARK
01.	D1	900	-	2100	DOOR
02.	D2	750	-	2100	DOOR
03.	W1	1000	750	2100	WINDOW
04.	W2	600	1050	2100	WINDOW
05.	V1	500	1500	2100	VANTILATOR

KEY PLAN:-

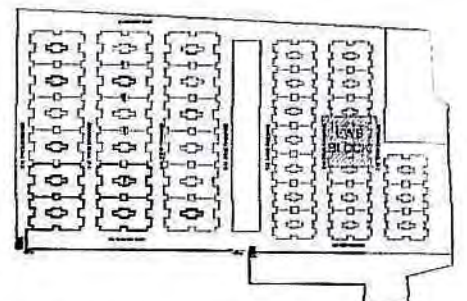

NOTES:
1. DO NOT SCALE THE DRAWING. FOLLOW ONLY FIGURED DIMENSIONS.
2. ALL DIMENSIONS GIVEN IN THIS DRAWING ARE IN MILLIMETERS UNLESS NOTED OTHERWISE.
3. ALL DIMENSIONS TO BE VERIFIED ON SITE AND APPROVED BY THE SITE ENGINEER.
4. ANY DISCREPANCY OR AMBIGUITY IN THE DRAWINGS SHOULD IMMEDIATELY BE BROUGHT TO NOTICE OF THE ARCHITECT.
5. ALL DRAWINGS SHOULD BE READ IN CONJUNCTION WITH OTHER RELEVANT ARCHITECTURAL, STRUCTURAL, PLUMBING, MECHANICAL AND ELECTRICAL DRAWINGS.
THIS DRAWING IS THE PROPERTY OF ARCHITECT'S AVENUE AND IS NOT TO BE REPRODUCED, COPIED, HARDED OVER TO A THIRD PARTY OR USED FOR ANY OTHER PURPOSE OTHER THAN FOR WHICH IT HAS BEEN LOANED.

REMARKS:-

NORTH:-

REVISIONS

S.NO.	DATE	DESCRIPTION	REVISION BY
1.			
2.			
3.			
4.			
5.			
6.			
7.			

CLIENT:-



DLF Center, Sansad Marg,
New Delhi-110001

PROJECT:-PROPOSED EWS & LIG HOUSING FOR M/S DLF LIMITED AT GARDEN CITY, PURSENI, LUCKNOW,

architect's avenue
Add: D-2/122, Sansad Tower, Vindhyal,
Khand Gomti Nagar, Lucknow, U.P.

Drawn By

DOLLY

Design By

RP

Checked By

AG

STRUCTURAL CONSULTANTS:

LANDSCAPE CONSULTANTS

FEE CONSULTANTS:

ENVIRONMENTAL CONSULTANTS:

DRAWING TITLE:-

SECTION A-A'

(WORKING PLAN)

DATE:-

07/05/2016

DRAWING NO:-

DLF 01-EWS

SHEET NO:-

7D

PROJECT NO. DLF 01


SHEET 1/1

☒ SUBMISSION
 ☐ TENDER
 ☐

मानवित्व स्वीकृति की नियम एवं शर्तें मानवित्व
कागजात के विपरीत पृष्ठ पर दर्शा है।

For DLF LIMITED


Authorized Signatory
Sanjay Datta
W/P-Operations

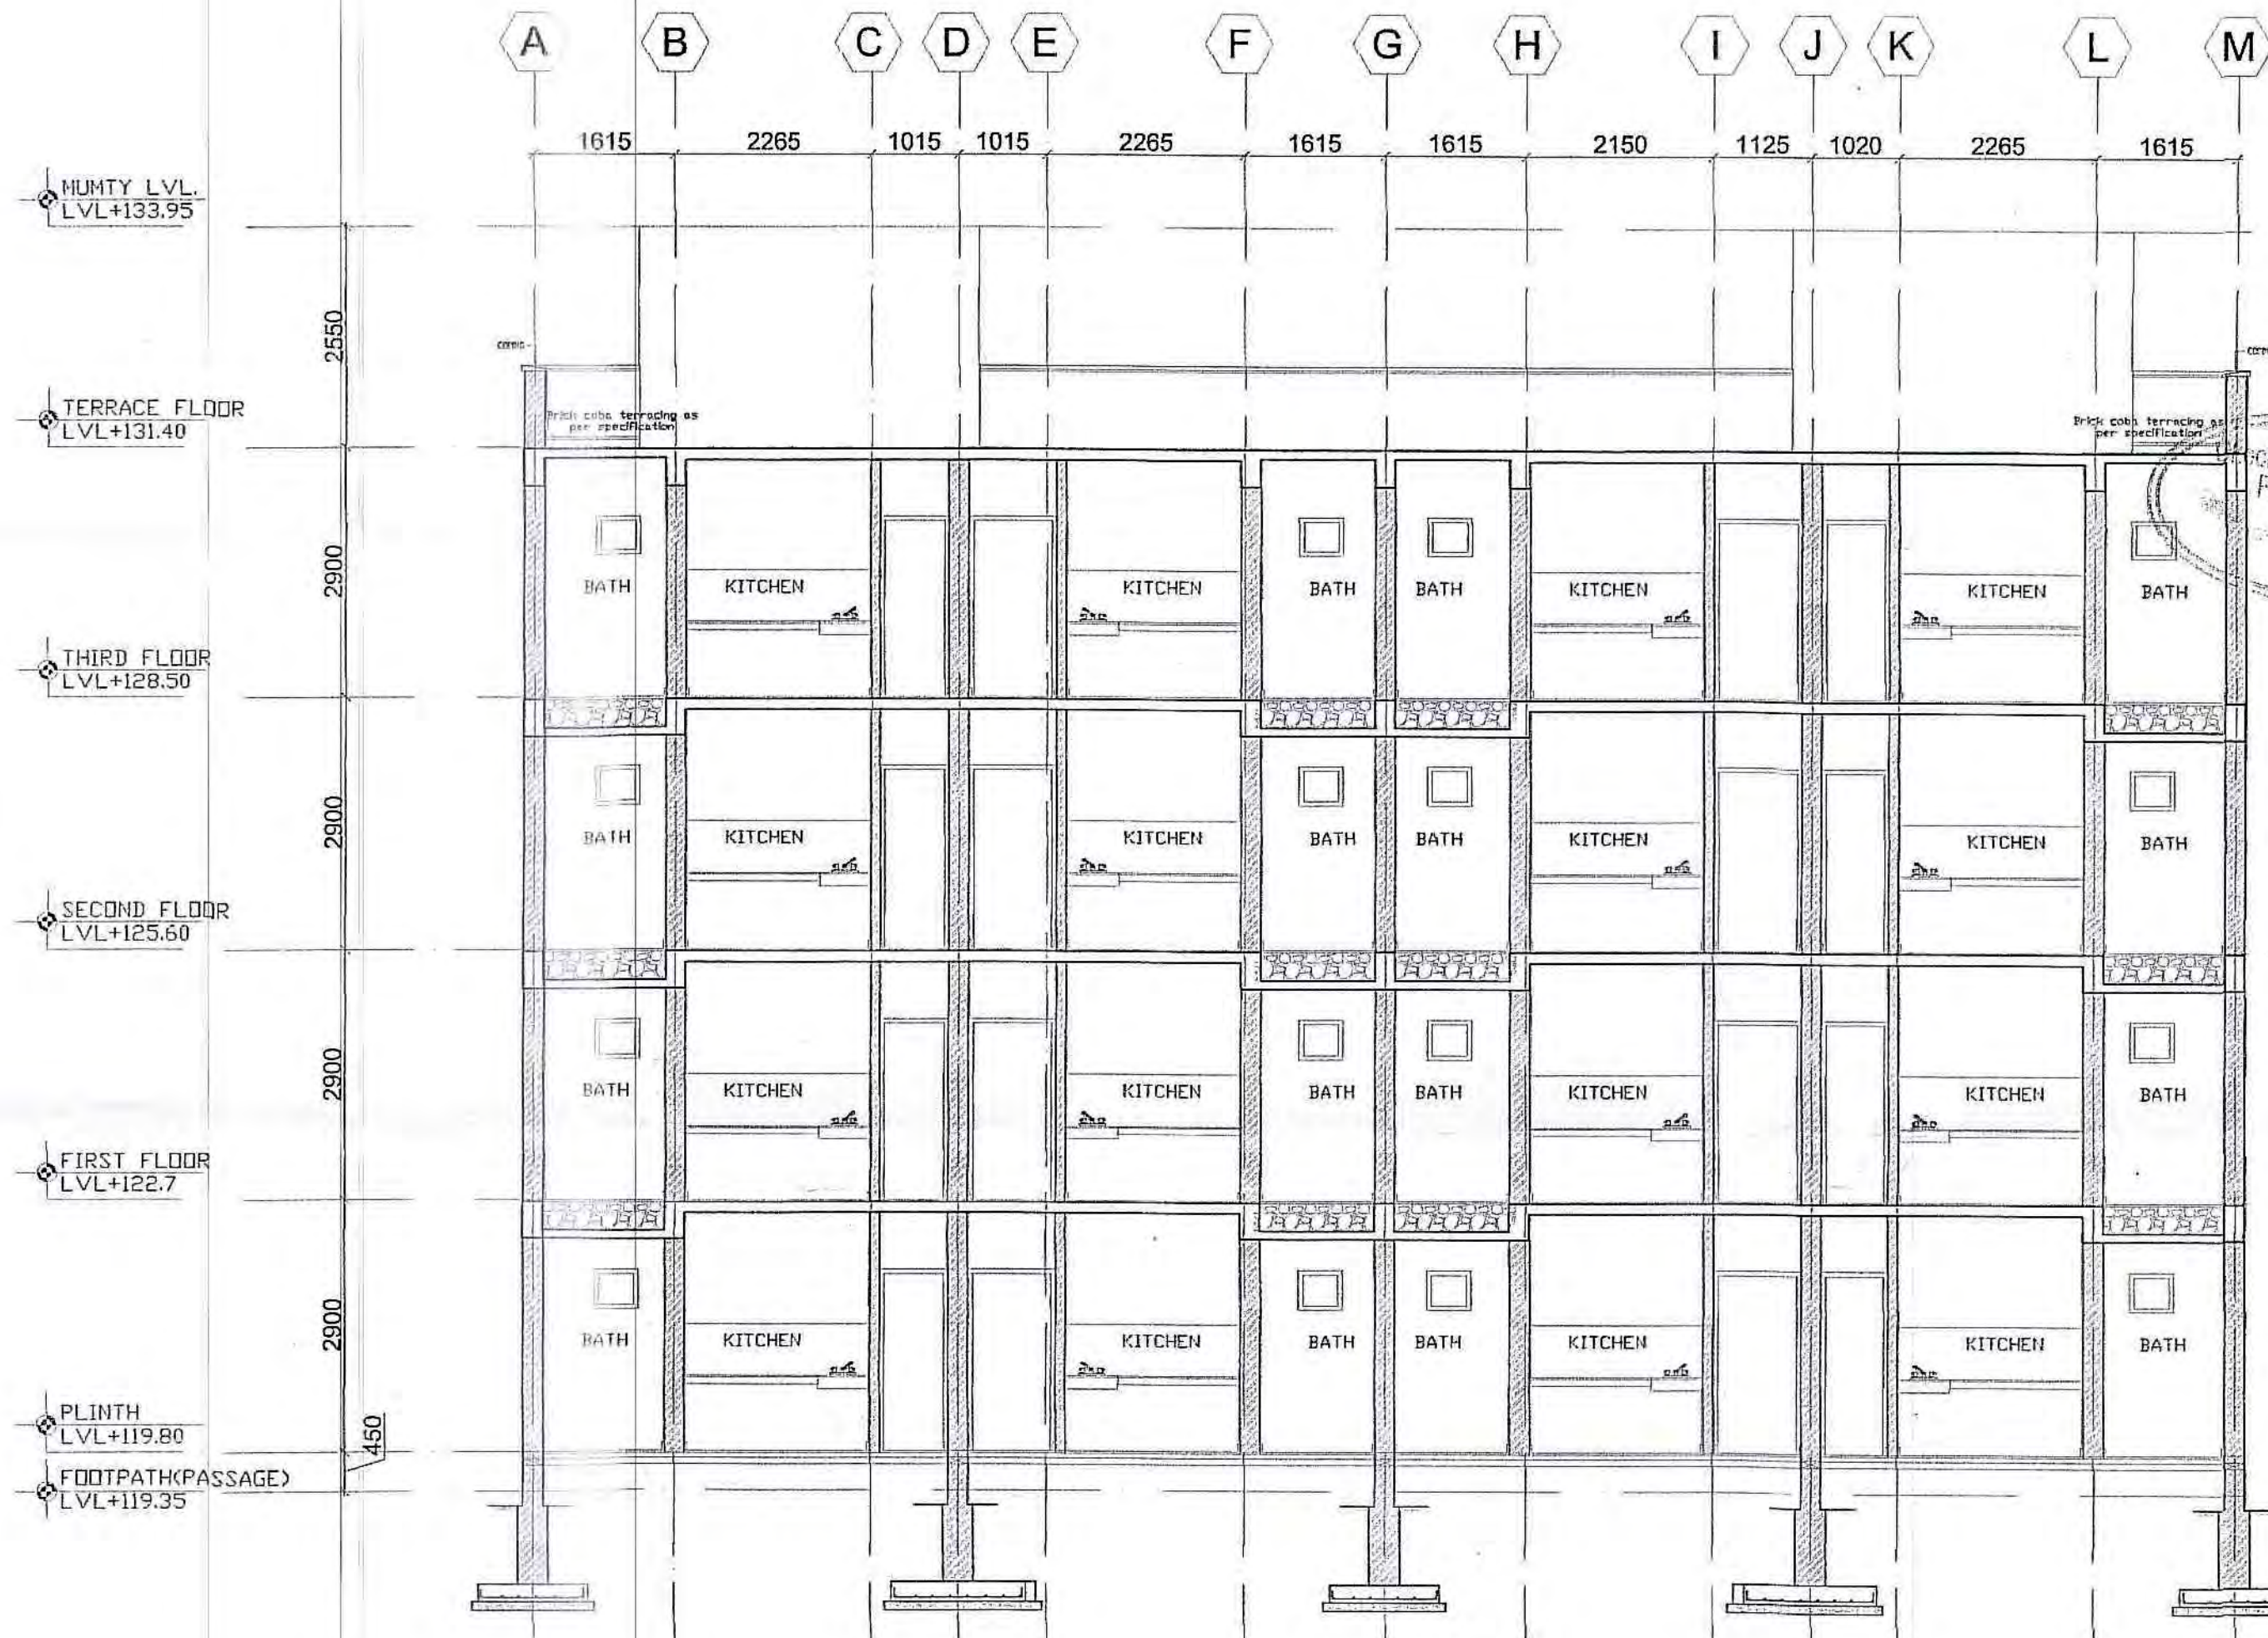

DOOR & WINDOW SCHE

SNO.	TYPE	WIDTH	SILL	LINTEL	RE
01.	D1	900	-	2100	
02.	D2	750	-	2100	
03.	W1	1000	750	2100	
04.	W2	600	1050	2100	
05.	V1	500	1500	2100	V1

KEY PLAN:-

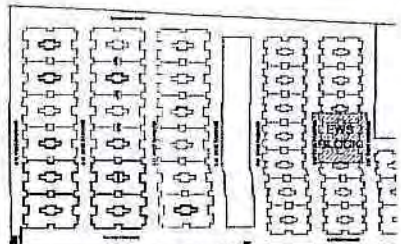

NOTES:
 1. DO NOT SCALE THE DRAWING, FOLLOW ONLY FIGURED DIMENSIONS.
 2. ALL DIMENSIONS GIVEN BY THIS DRAWING ARE IN MILLIMETERS UNLESS NOTED OTHERWISE.
 3. ALL DIMENSIONS TO BE VERIFIED ON SITE AND APPROVED BY THE SITE ENGINEER.
 4. ANY DISCREPANCY OR AMBIGUITY IN THE DRAWINGS SHOULD IMMEDIATELY BE BROUGHT TO NOTICE OF THE ARCHITECT.
 5. ALL DRAWINGS SHOULD BE READ IN CONJUNCTION WITH OTHER RELEVANT ARCHITECTURAL, STRUCTURAL, PLUMBING, MECHANICAL AND ELECTRICAL DRAWINGS.
 THIS DRAWING IS THE PROPERTY OF ARCHITECT'S AVENUE AND IS NOT TO BE REPRODUCED, COPIED, HANDED OVER TO A THIRD PARTY OR USED FOR ANY OTHER PURPOSE OTHER THAN FOR WHICH IT HAS BEEN LOANED.

REMARKS:-

NORTH:-

REVISIONS

S.NO.	DATE	DESCRIPTIONS	REVISION BY
1.			
2.			
3.			
4.			
5.			
6.			
7.			

CLIENT:-



DLF Center, Sansad Marg,
New Delhi-110001

PROJECT:-PROPOSED EWS & LIG HOUSING FOR M/S DLF LIMITED AT GARDEN CITY, PURSUNI, LUCKNOW,



architect's avenue
 Add:- D-2/122, Sanjay Tower, Vikhroli
 Kand Genet Nagar, Lucknow, U.P.

Drawn By DOLLY
 Design By RP
 Checked By AG

STRUCTURAL CONSULTANTS:
 PHE CONSULTANTS:

LANDSCAPE CONSULTANTS
 ENVIRONMENTAL CONSULTANTS:

DRAWING TITLE:-

SECTION B-B'

(WORKING PLAN)

DATE:- 07/05/2016 SCALE:- 1:100

DRAWING NO:- DLF 01-EWS

☒ SUBMISSION☐ TENDER☐ WORKING

For DLF LIMITED

Authorised Signatory
Sahay Tewari
AVP-operationsMUMTY LVL.
LVL+133.95TERRACE FLOOR
LVL+131.40THIRD FLOOR
LVL+128.50SECOND FLOOR
LVL+125.60FIRST FLOOR
LVL+122.7PLINTH
LVL+119.80FOOTPATH(PASSAGE)
LVL+119.35

2550


2900

2900

2900

2900


450

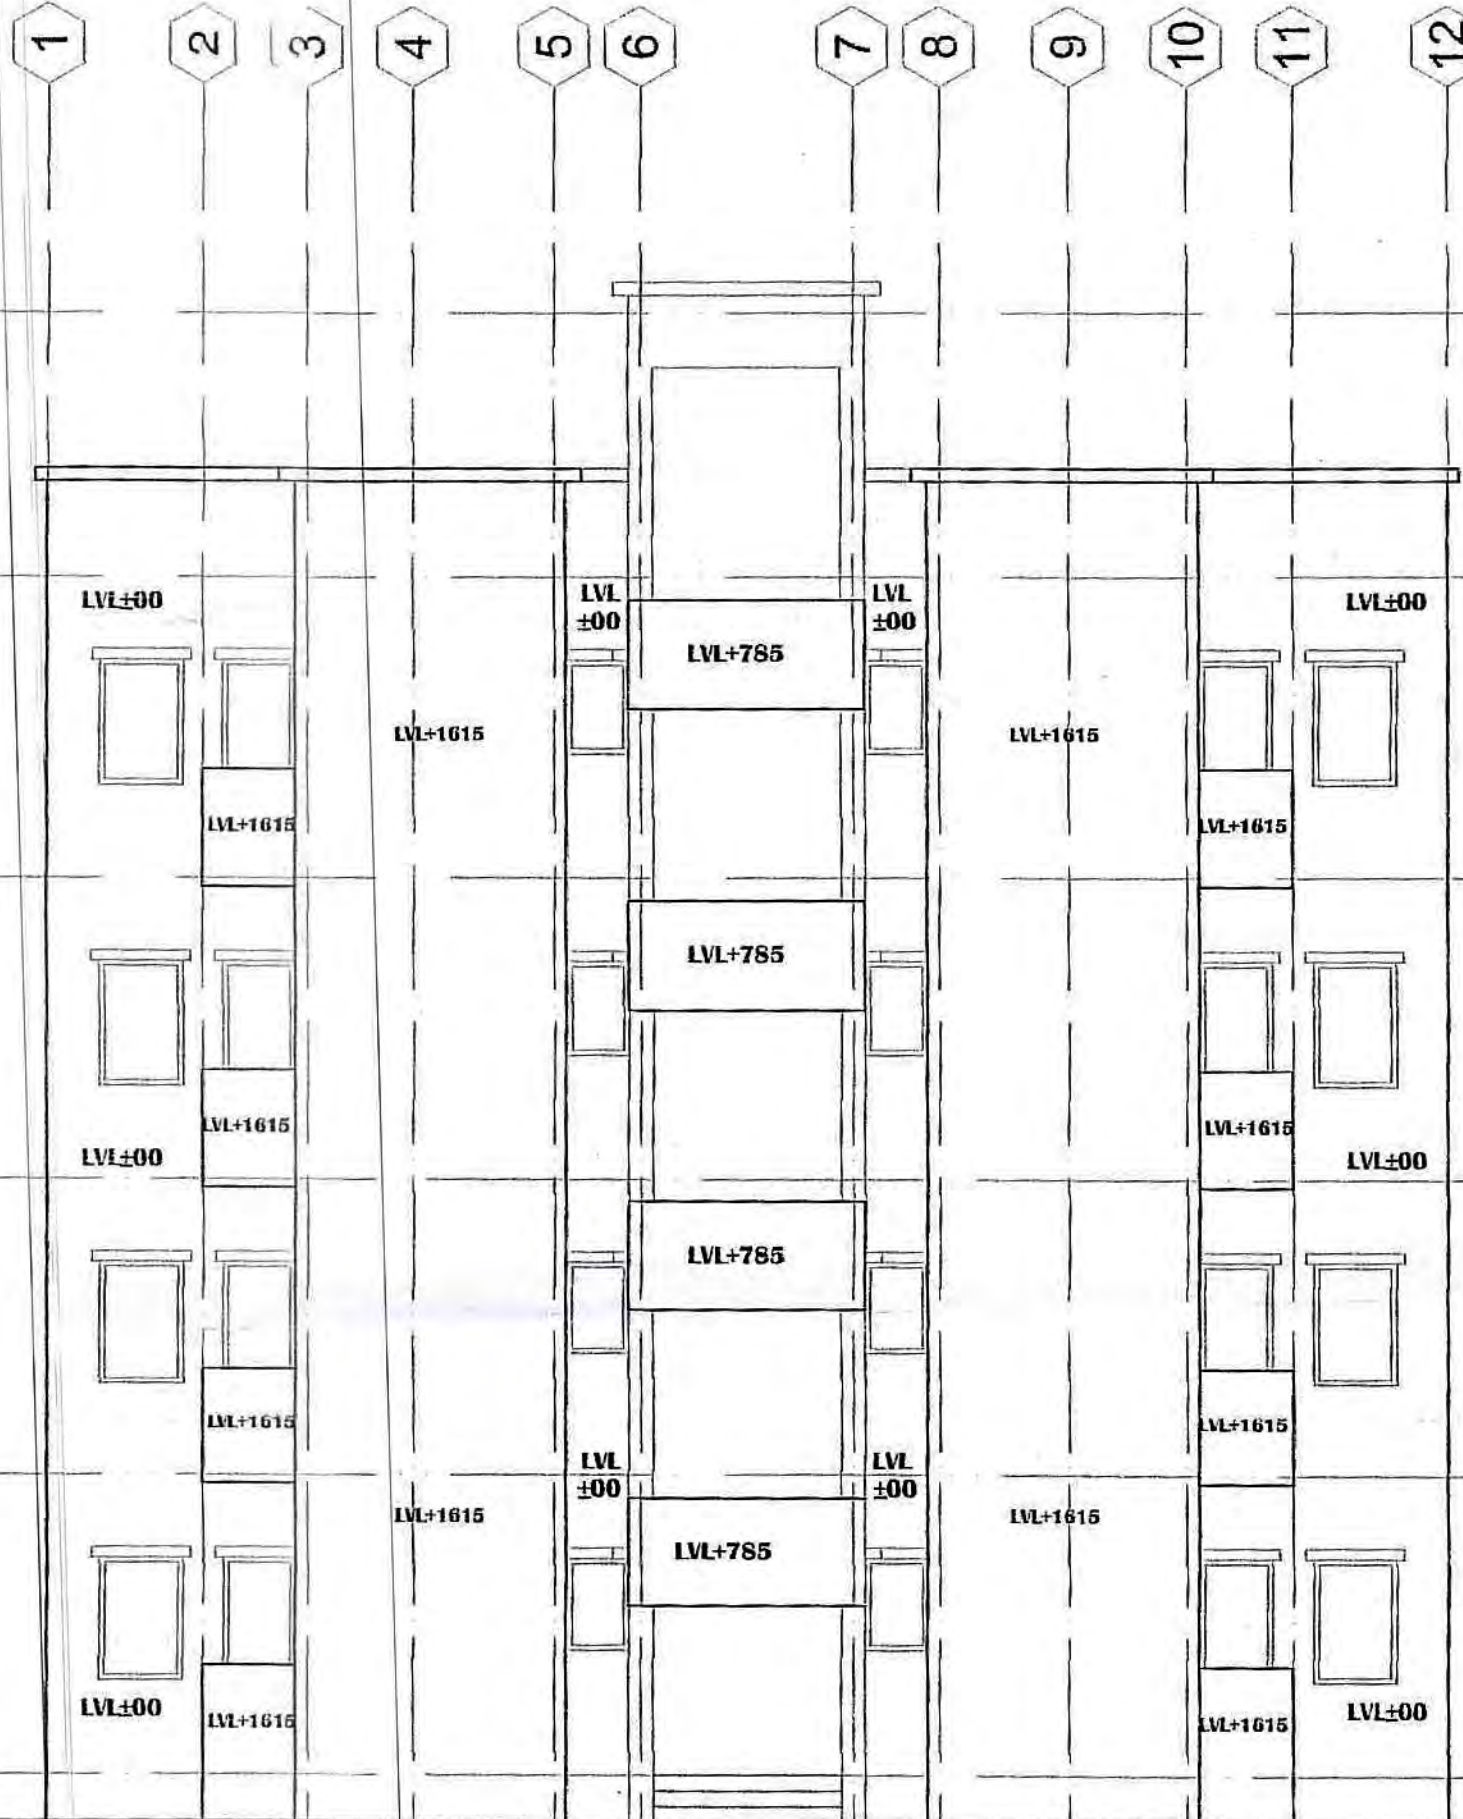

DOOR & WINDOW SCHEDULE

SNO.	TYPE	WIDTH	SILL	LINTEL	REMARK
01.	D1	900	-	2100	DOOR
02.	D2	750	-	2100	DOOR
03.	W1	1000	750	2100	WINDOW
04.	W2	600	1050	2100	WINDOW
05.	V1	500	1500	2100	VANTILATOR

KEY PLAN:-

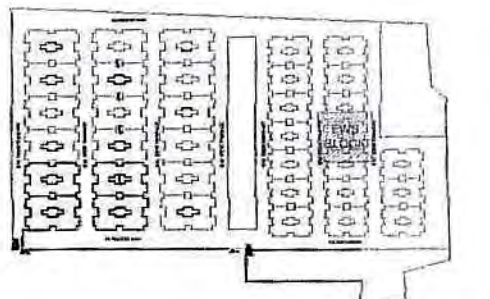

NOTES:

DO NOT SCALE THE DRAWING. FOLLOW ONLY FIGURED DIMENSIONS.
ALL DIMENSIONS GIVEN IN THIS DRAWING ARE IN MILLIMETERS UNLESS NOTED OTHERWISE.
ALL DIMENSIONS TO BE VERIFIED ON SITE AND APPROVED BY THE SITE ENGINEER.
ANY DISCREPANCY OR AMBIGUITY IN THE DRAWINGS SHOULD IMMEDIATELY BE BROUGHT TO NOTICE OF THE ARCHITECT.
ALL DRAWINGS SHOULD BE READ IN CONJUNCTION WITH OTHER RELEVANT ARCHITECTURAL, STRUCTURAL, PLUMBING, MECHANICAL AND ELECTRICAL DRAWINGS.
THIS DRAWING IS THE PROPERTY OF ARCHITECT'S AVENUE AND IS NOT TO BE REPRODUCED, COPIED, HANDLED OVER TO A THIRD PARTY OR USED FOR ANY OTHER PURPOSE OTHER THAN FOR WHICH IT HAS BEEN LOANED.

REMARKS:-

NORTH:-

REVISIONS

S.NO.	DATE	DESCRIPTION	REVISION BY
1.			
2.			
3.			
4.			
5.			
6.			
7.			

CLIENT:-

DLF Center, Sansad Marg,
New Delhi-110001

PROJECT:-PROPOSED EWS & LIG HOUSING FOR M/S DLF LIMITED AT GARDEN CITY, PURSENI, LUCKNOW,

architect's avenue
Add:- D-3/123, Sansad Marg, Vikas
Khand Gurgaon, Haryana, India.Ph. no. 0122-4026829
Mob. no. 9452291428, 9415080538
e-mail: repunjayk@rediffmail.com

Drawn By	DOLLY
Design By	RP
Checked By	AG

STRUCTURAL CONSULTANTS:	LANDSCAPE CONSULTANTS:
PIE CONSULTANTS:	ENVIRONMENTAL CONSULTANTS:

DRAWING TITLE:-

ELEVATION

(WORKING PLAN)

DATE:-	07/05/2016	SCALE:-	1:100
DRAWING NO:-	DLF 01-EWS		

SHEET NO.:-

7F

PROJECT NO.

DLF 01

SHEET 13


☒ SUBMISSION☐ TENDER☐ WORKING

मानचित्र स्वीकृति को निम्न एवं सर्व मानचित्र
क्रमांक ०१ के विपरीत पृष्ठ पर संस्था है।




For DLF LIMITED

Authorised Signatory
Sanjay Tewari
VP-Operations

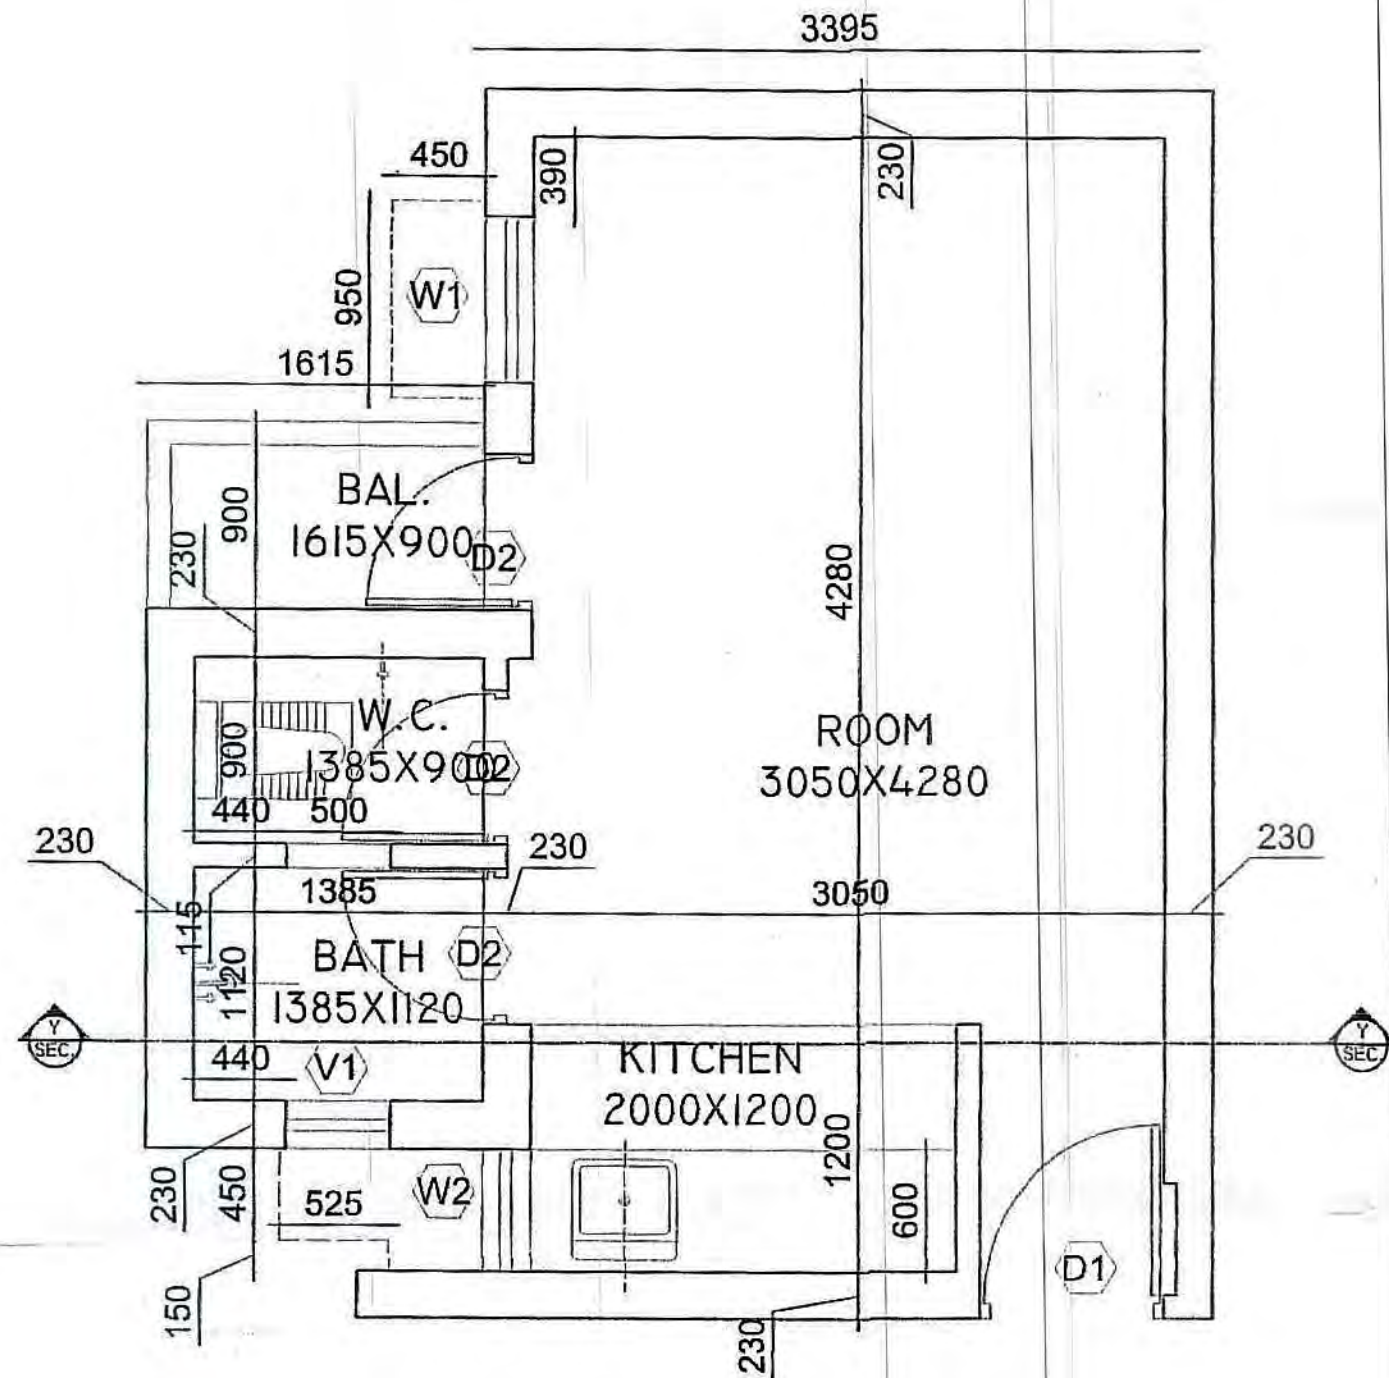

UNIT PLAN
(SCALE -1:50)

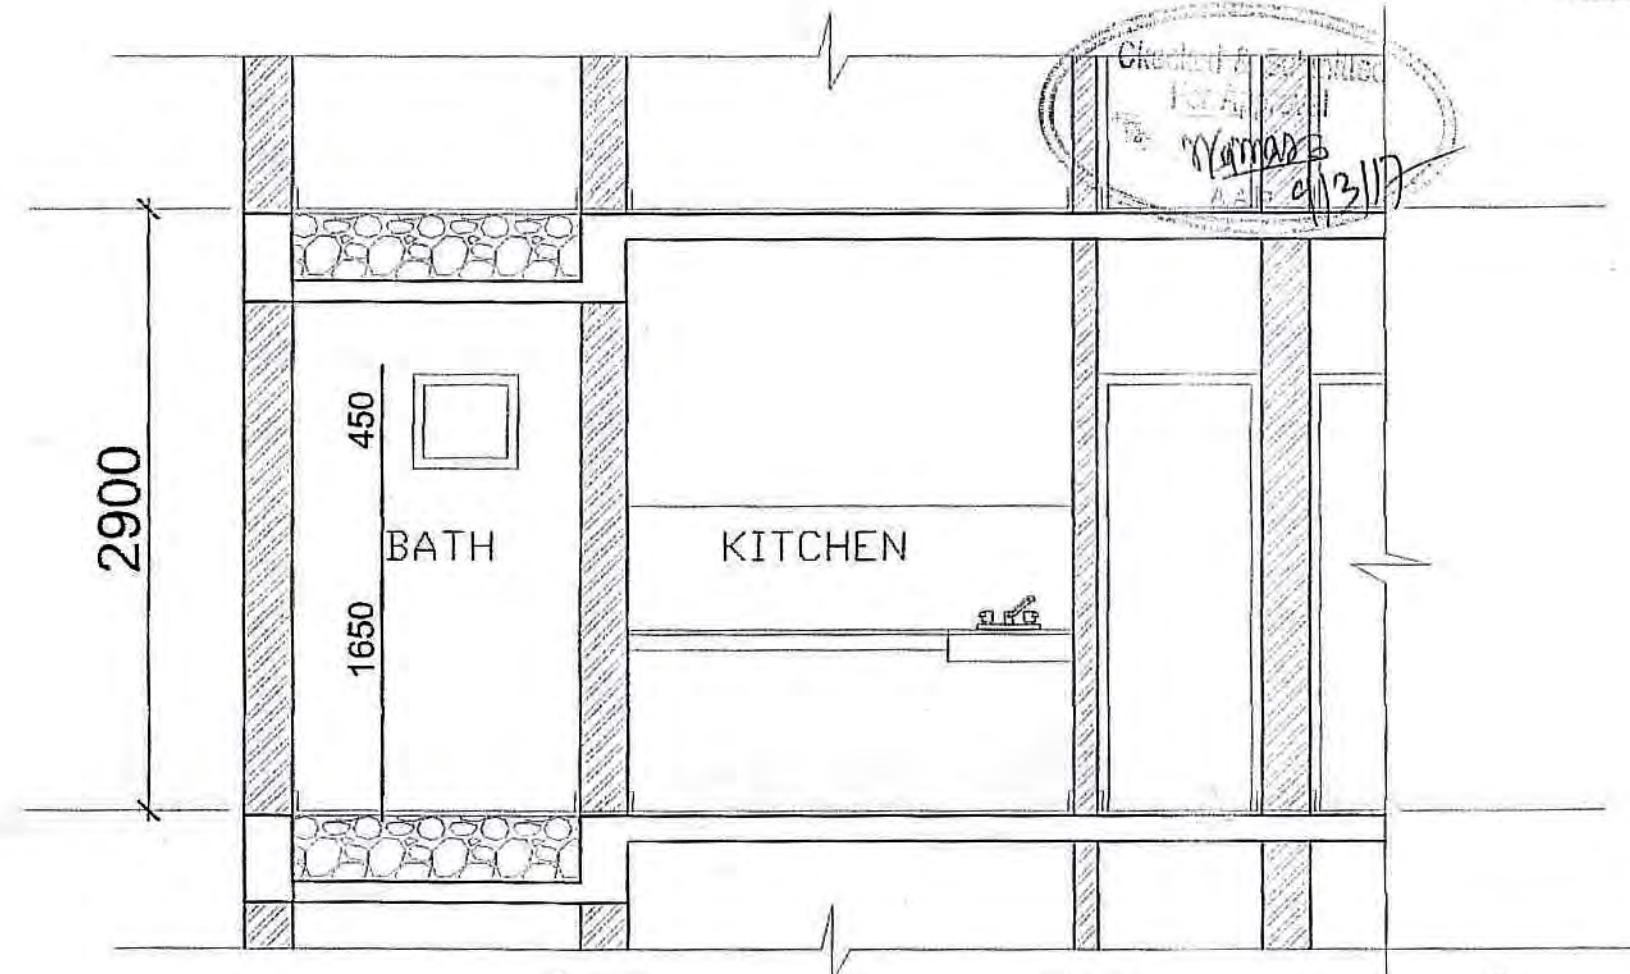

SECTION -YY
(SCALE -1:50)


AREA CHART

SNO.	ITEM	LENGTH	WIDTH	AREA
01.	ROOM	3.05	4.28	13.054 SQ.M.
03.	KITCHEN	2.0	1.20	2.40 SQ.M.
04.	BATH	1.385	1.120	1.55 SQ.M.
05.	W.C.	1.385	0.9	1.246 SQ.M.
06.	BALCONY	1.615	0.9	1.45 SQ.M.

DOOR & WINDOW SCHEDULE

SNO.	TYPE	WIDTH	SILL	LINTEL	REMARK
01.	D1	900	-	2100	DOOR
02.	D2	750	-	2100	DOOR
03.	W1	1000	750	2100	WINDOW
04.	W2	600	1050	2100	WINDOW
05.	V1	500	1500	2100	VANTILATOR

KEY PLAN:-

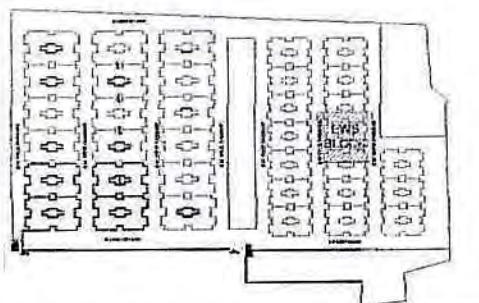

REMARKS:--

NORTH:--

REVISIONS

S.NO.	DATE	DESCRIPTION	REVISION BY
1.			
2.			
3.			
4.			
5.			
6.			
7.			

CLIENT:--



DLF Center, Sansad Marg,
New Delhi-110001

PROJECT:-PROPOSED EWS & LIG HOUSING FOR M/S DLF LIMITED AT GARDEN CITY, PURSENI, LUCKNOW,

architect's avenue
A-16, D-2/22, Sansad Marg, Vikas
Khand Gomti Nagar, Lucknow, U.P.

Drawn By

DOLLY

Design By

RP

Checked By

AG

STRUCTURAL CONSULTANTS:

LANDSCAPE CONSULTANTS

FEE CONSULTANTS:

ENVIRONMENTAL CONSULTANTS:

DRAWING TITLE:--

UNIT PLAN

(WORKING PLAN)

DATE: 07/05/2016

SCALE: 1:100

DRAWING NO: DLF 01-EWS

SHEET NO: 7G


PROJECT NO: DLF 01

SHEET SIZE: A3

SHEET NO: 7G




मानविक स्वीकृति की विषय एवं सर्व मानविक
क्रमांक २४ के विषय में पुनः कर दिया है।

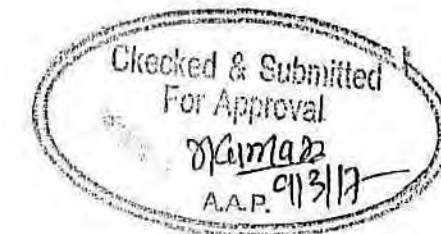

For DLF LIMITED


Authorised Signatory
Santay Tawar
NVP-operations

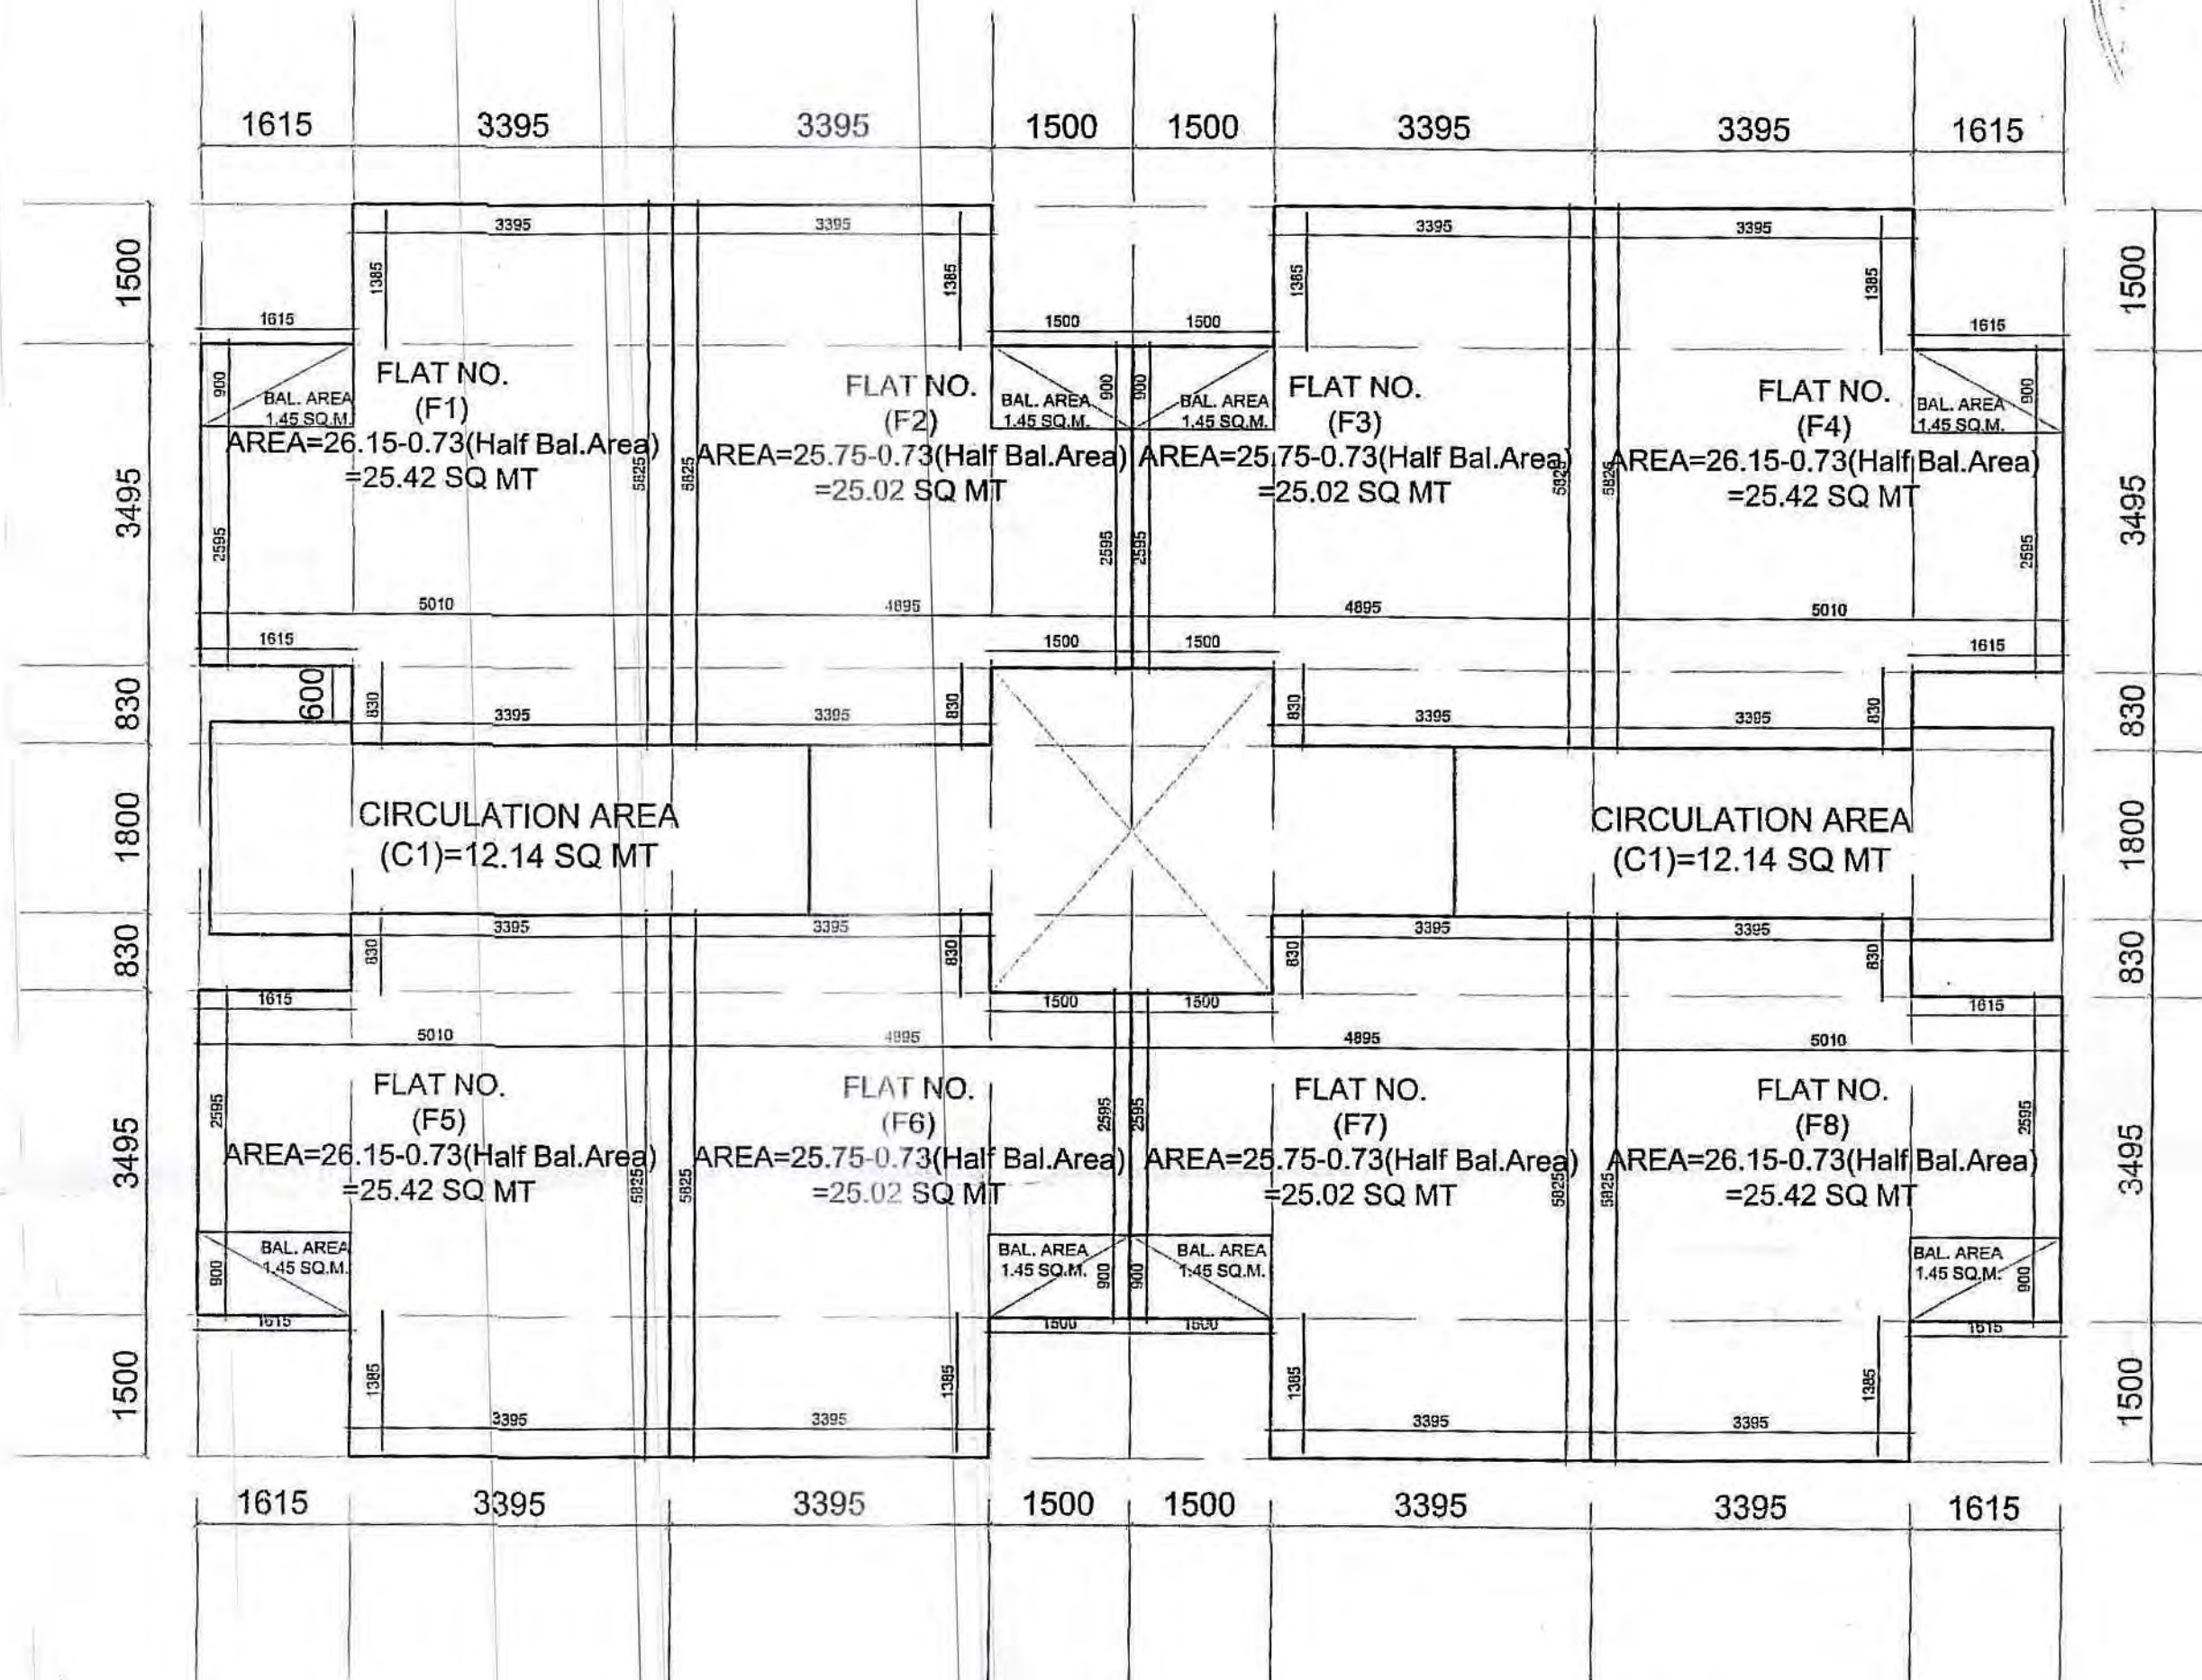

EWS BLOCK

S.NO.	FLAT NO	BUILTUP	SQ.M.
1	F1	25.42	SQ.M.
2	F2	25.02	SQ.M.
3	F3	25.02	SQ.M.
4	F4	25.42	SQ.M.
5	F5	25.42	SQ.M.
6	F6	25.02	SQ.M.
7	F7	25.02	SQ.M.
8	F8	25.42	SQ.M.
9	CIRCULATION	24.28	SQ.M.
TOTAL		226.04	SQ.M.

KEY PLAN:-

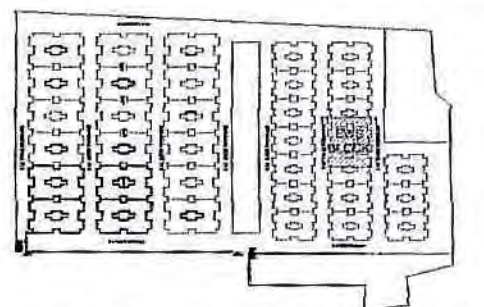

NOTES:
1. DO NOT SCALE THE DRAWING, FOLLOW ONLY FIGURED DIMENSIONS.
2. ALL DIMENSIONS GIVEN IN THIS DRAWING ARE IN MILLIMETERS UNLESS NOTED OTHERWISE.
3. ALL DIMENSIONS TO BE VERIFIED ON SITE AND APPROVED BY THE SITE ENGINEER.
4. ANY DISCREPANCY OR AMBIGUITY IN THE DRAWINGS SHOULD IMMEDIATELY BE BROUGHT TO NOTICE OF THE ARCHITECT.
5. ALL DRAWINGS SHOULD BE READ IN CONJUNCTION WITH OTHER RELEVANT ARCHITECTURAL, STRUCTURAL, PLUMBING, MECHANICAL AND ELECTRICAL DRAWINGS.
THIS DRAWING IS THE PROPERTY OF ARCHITECT'S AVENUE AND IS NOT TO BE REPRODUCED, COPIED, HANDLED OVER TO A THIRD PARTY OR USED FOR ANY OTHER PURPOSE OTHER THAN FOR WHICH IT HAS BEEN LOANED.

REMARKS:-

NORTH:-

REVISIONS

S.NO.	DATE	DESCRIPTION	REVISION BY
1.			
2.			
3.			
4.			
5.			
6.			
7.			

CLIENT:-



DLF Center, Sansad Marg,
New Delhi-110001

PROJECT:-PROPOSED EWS & LIG HOUSING FOR M/S DLF LIMITED AT GARDEN CITY, PURSENI, LUCKNOW,



architect's avenue
A-11, D-3/122, Sansad Marg, Vardoli,
Khand Gomti Nagar, Lucknow, U.P.

Drawn By DOLLY
Design By RP
Checked By AG

STRUCTURAL CONSULTANTS: LANDSCAPE CONSULTANTS:
EIR CONSULTANTS: ENVIRONMENTAL CONSULTANTS:

DRAWING TITLE:-

AREA DIAGRAM

DATE: 15/04/2016 SCALE: 1:100
DRAWING NO: DLF01-EWS

SHEET NO:-

7H

PRODUCT NO: DLF 01

SHEET SIZE: A2