

PROJECT
PROPOSED BUILDING FOR IT
INFRASTRUCTURE PARK PVT. LTD. AT
PLOT NO. 1B, SECTOR 140A, NOIDA

BASEMENT-1 AREA CHART				
S.No.	LENGTH	BREADTH	NO. OF	AREA (SQ.M)
1	15.30	12.00	1	183.60
TOTAL ADDITION AREA (A1)				

RETAIL AREA ENVELOPE				
S.No.	LENGTH	BREADTH	NO. OF	AREA (SQ.M)
RA1	15.30	12.00	1	183.60
RA2	7.80	8.40	1	65.52
RA3	1.80	5.50	1	9.90
TOTAL (A2)				

NON RETAIL DEDUCTIONS				
S.No.	LENGTH	BREADTH	NO. OF	AREA (SQ.M)
CO1	15.30	12.00	1	183.60
CO2	15.30	12.00	1	183.60
TOTAL BASEMENT-1 CUTOFF AREA (A3)				

CORE AREA ENVELOPE				
S.No.	LENGTH	BREADTH	NO. OF	AREA (SQ.M)
CA1	15.30	12.00	1	183.60
CA2	15.30	12.00	1	183.60
TOTAL BASEMENT-1 CORE AREA (A4)				

SERVICE AREA				
S.No.	LENGTH	BREADTH	NO. OF	AREA (SQ.M)
SA1	4.475	3.325	1	14.90
SA2	19.15	20.175	1	386.25
SA3	4.150	3.800	1	15.77
SA4	2.085	2.580	1	5.38
SA5	1.380	2.300	1	3.17
SA6	5.475	3.800	1	20.81
SA7	15.300	8.500	1	129.90
SA8	15.300	20.175	1	308.66
SA9	1.35	22.325	1	30.04
SA10	5.475	3.800	1	20.81
SA11	24.500	30.38	1	744.19
SA12	21.615	8.800	1	190.42
SA13	5.50	3.800	1	20.90
SA14	6.800	3.800	1	25.84
SA15	6.48	5.500	1	35.64
SA16	6.475	3.800	1	24.62
SA17	5.275	13.300	1	70.18
SA18	6.800	3.800	1	25.84
SA19	1.80	4.75	1	8.55
SA20	1.80	4.75	1	8.55
SA21	1.80	4.75	1	8.55
SA22	1.80	4.75	1	8.55
TOTAL BASEMENT-1 SERVICE AREA (A5)				

NON FAR AREA				
S.No.	LENGTH	BREADTH	NO. OF	AREA (SQ.M)
NF1	0.880	4.300	1	3.78
NF2	2.880	4.300	1	12.38
NF3	4.880	4.300	1	21.00
NF4	3.700	4.300	1	15.91
NF5	17.575	7.300	1	128.34
NF6	1.500	1.300	1	1.95
NF7	2.580	4.275	1	10.99
NF8	15.300	14.375	1	219.69
NF9	11.100	17.250	1	191.39
NF10	1.000	1.200	1	1.20
NF11	3.700	3.200	1	11.84
NF12	6.275	4.480	1	28.12
NF13	15.300	16.675	1	254.14
NF14	5.880	1.800	1	10.58
NF15	13.880	2.300	1	31.92
NF16	17.400	4.000	1	69.60
NF17	23.380	8.880	1	207.60
NF18	16.400	7.000	1	114.80
NF19	2.000	3.800	1	7.60
NF20	6.475	1.075	1	6.96
NF21	10.775	57.775	1	620.64
NF22	8.475	24.175	1	205.79
NF23	8.800	11.800	1	103.84
NF24	4.400	10.950	1	48.18
NF25	3.200	8.800	1	28.16
NF26	3.880	3.575	1	13.76
NF27	2.880	1.500	1	4.32
NF28	17.135	28.675	1	490.18
NF29	4.725	28.600	1	135.14
NF30	4.725	28.600	1	135.14
TOTAL BASEMENT-1 NON FAR AREA (A6)				

WATER TANK AREA				
S.No.	LENGTH	BREADTH	NO. OF	AREA (SQ.M)
WT1	3.75	3.30	1	12.38
TOTAL WATER TANK AREA (A7)				

TOTAL ADDITION AREA (A1)				
TOTAL ADDITION AREA (A1)				

TOTAL RETAIL AREA ENVELOPE (A2)				
TOTAL RETAIL AREA ENVELOPE (A2)				

TOTAL NON RETAIL DEDUCTIONS (A3)				
TOTAL NON RETAIL DEDUCTIONS (A3)				

TOTAL PARKING AREA (A4)				
TOTAL PARKING AREA (A4)				

TOTAL RETAIL SERVICE FAR AREA (A5)				
TOTAL RETAIL SERVICE FAR AREA (A5)				

TOTAL RETAIL AREA (A6)				
TOTAL RETAIL AREA (A6)				

IT INFRASTRUCTURE PARK PVT.LTD.
3RD FLOOR, PLT NO. 1B, SECTOR 140A, NOIDA
PLOT NO. 1B, SECTOR 140A, NOIDA

VASTUNIDHI
Vastunidhi
100, BLOCK A, SECTOR 140A, NOIDA
PLOT NO. 1B, SECTOR 140A, NOIDA

ARCHITECT'S SIGNATURE
OWNERS SIGNATURE

SHIVAN
G
BANSAL
Digitally signed by SHIVAN G BANSAL
Date: 2022.10.13 17:47:46 +05'30'


15aa472f-
bb0a-454f-
92b1-
f5f389b362
57
Digitally signed by SHIVAN G BANSAL
Date: 2022.10.13 16:10:54 +05'30'

BASEMENT-1
NORTH


SUBMISSION DRAWING
DRAWN BY MG
DATE 12/10/2022
SHEET SIZE A1

CHECKED BY SB
SCALE 1:250
SHEETS -
NUMBER VAS-140A-BM-101
REV. NO. 00

PROJECT
PROPOSED BUILDING FOR IT
INFRASTRUCTURE PARK PVT. LTD. AT
PLOT NO. 1B, SECTOR 140A, NOIDA

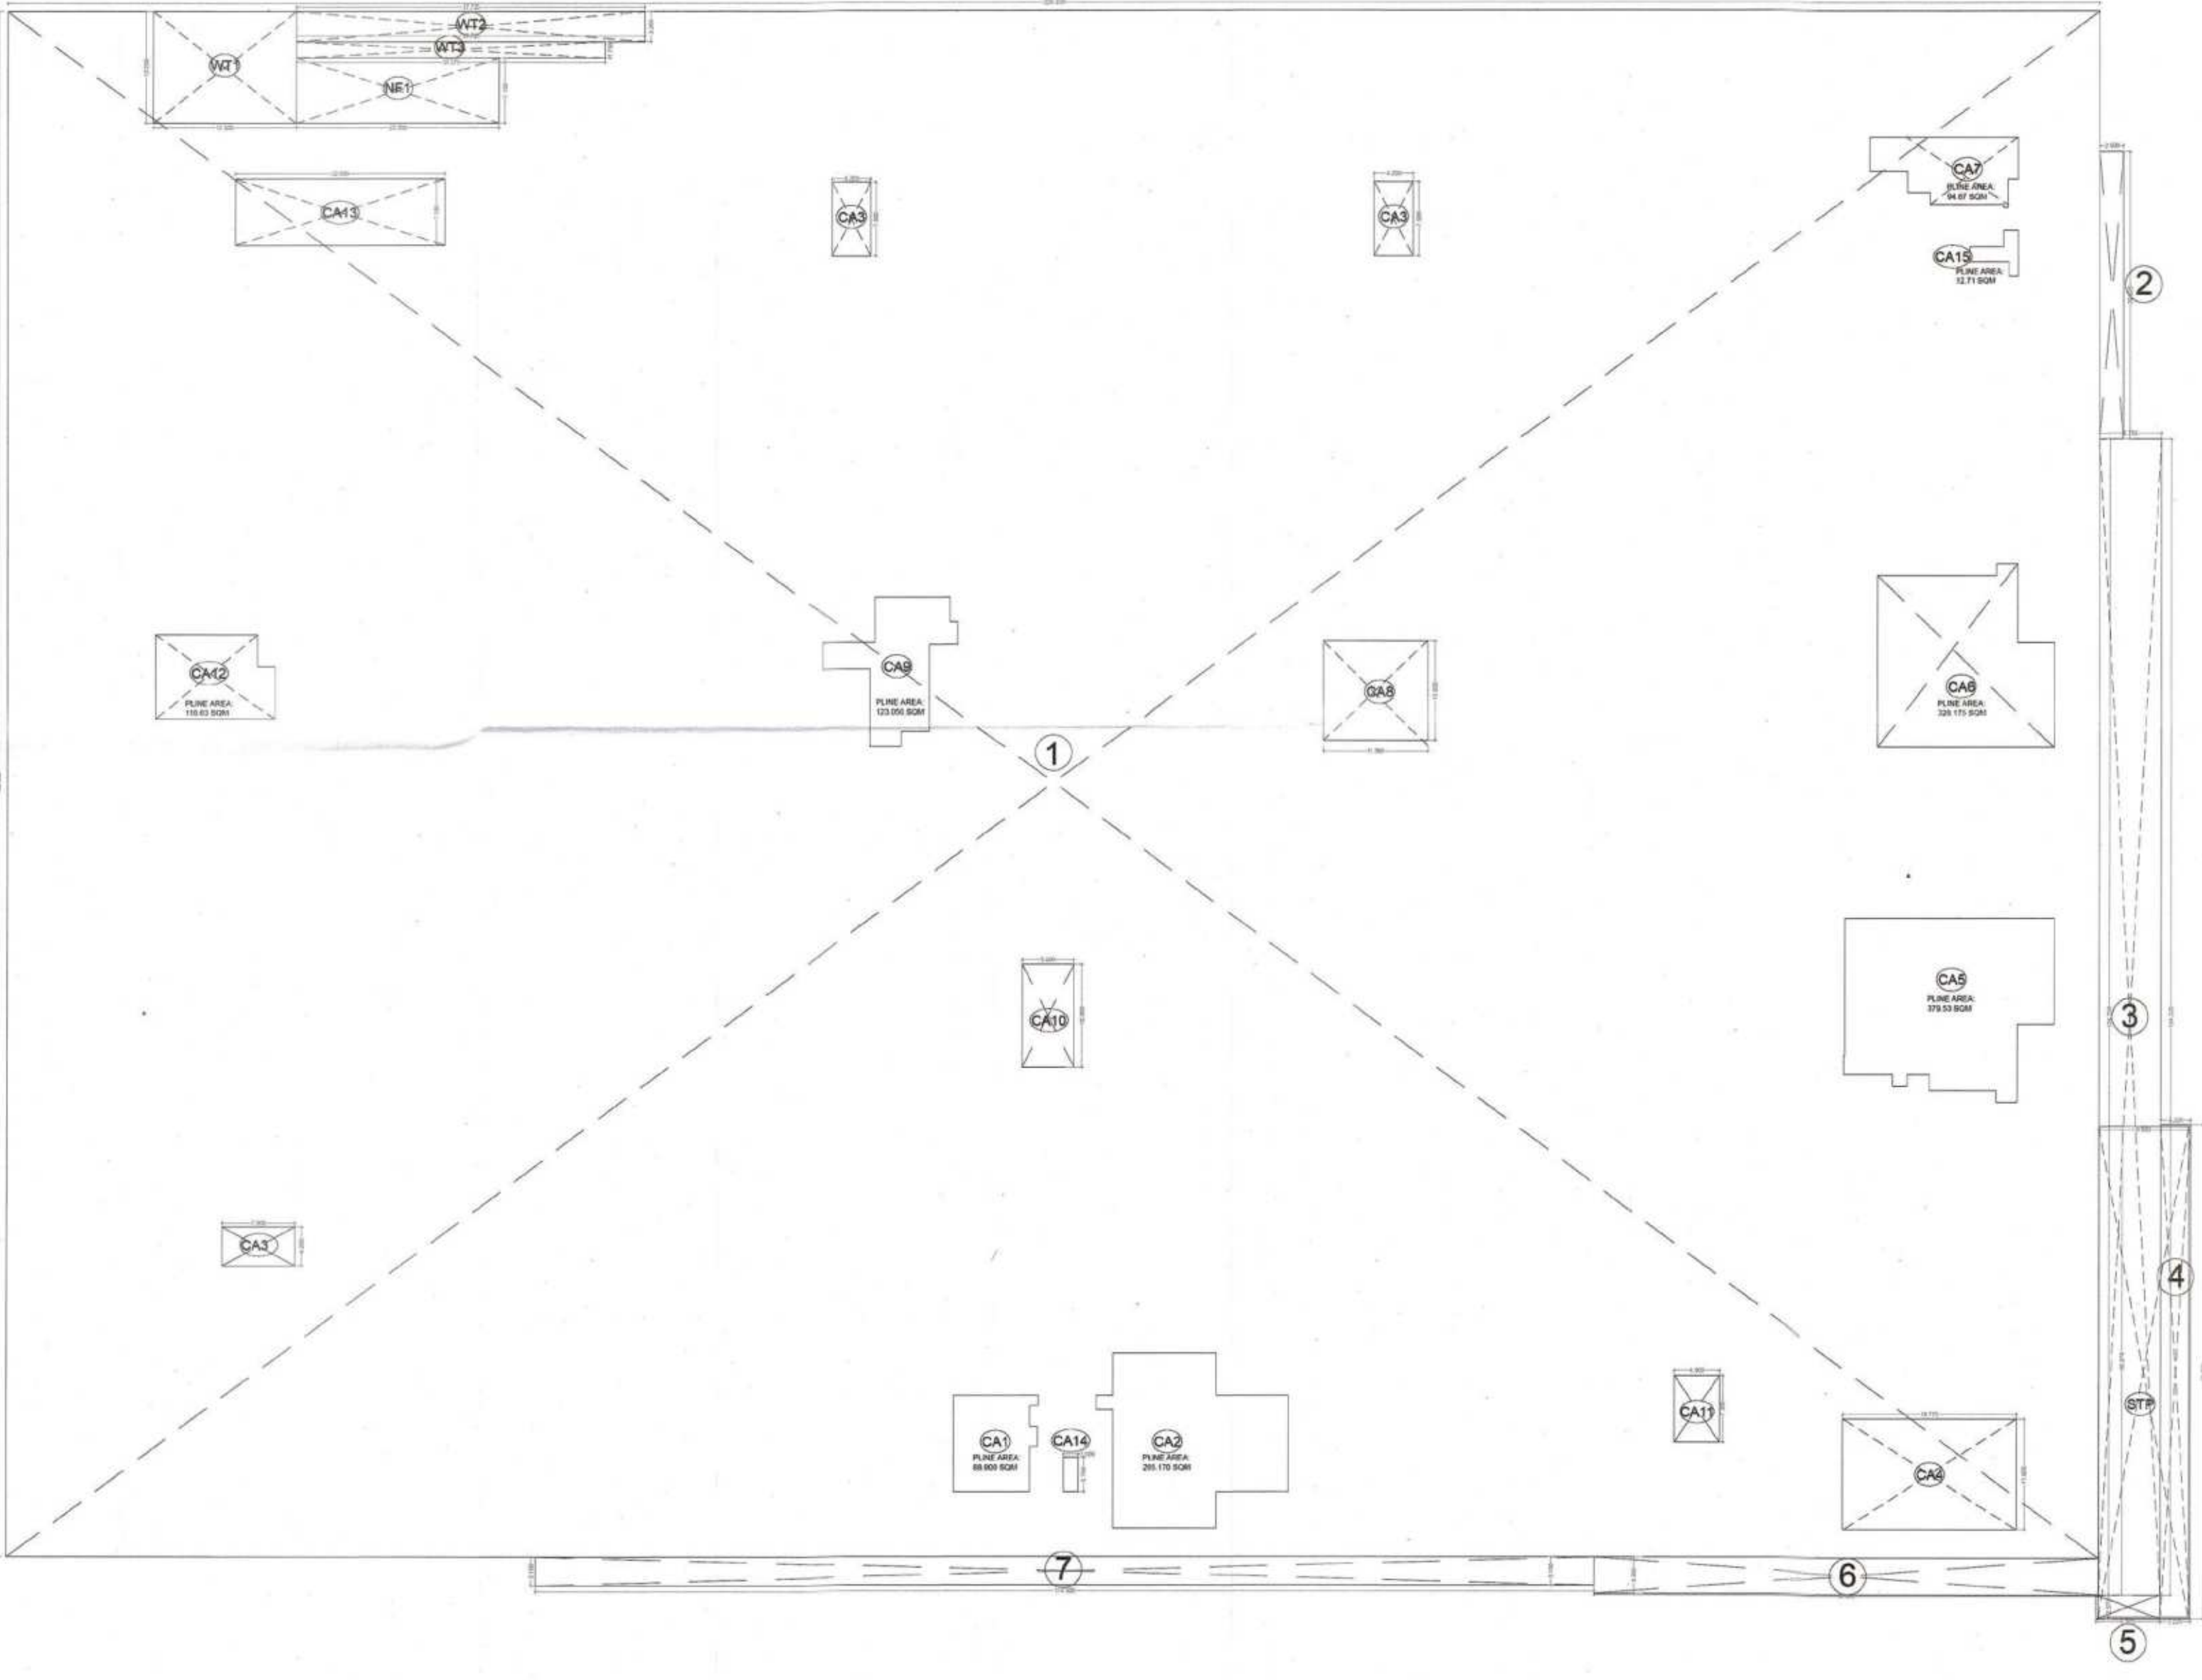

ADDITION AREA ENVELOPE						
S.No.	LENGTH	X	WIDTH	X	NO.5 AREA(SQ.MT.)	
1	226.250	X	166.300	X	1	37625.375
2	2.600	X	30.825	X	1	80.145
3	6.750	X	124.225	X	1	838.519
4	3.225	X	53.050	X	1	171.086
5	6.975	X	2.375	X	1	17.061
6	54.450	X	3.950	X	1	215.078
7	114.500	X	3.100	X	1	354.950
TOTAL ADDITION AREA (X1)						39903.11
CORE AREA ENVELOPES						
CA1	AREA PLINE = 88.900			X	1	88.900
CA2	AREA PLINE = 295.170			X	1	295.170
CA3	4.200	X	7.900	X	3	99.540
CA4	18.775	X	21.825	X	1	222.014
CA5	AREA PLINE = 375.530			X	1	375.530
CA6	AREA PLINE = 328.175			X	2	328.175
CA7	AREA PLINE = 34.467			X	1	34.467
CA8	11.300	X	10.650	X	1	120.345
CA9	AREA PLINE = 123.050			X	1	123.050
CA10	5.600	X	10.950	X	1	61.320
CA11	4.900	X	7.800	X	1	38.170
CA12	AREA PLINE = 120.63			X	1	120.630
CA13	22.600	X	7.150	X	1	161.590
CA14	1.600	X	3.700	X	1	5.920
CA15	AREA PLINE = 12.750			X	1	12.750
TOTAL CORE AREA (A)						2139.33
WATER TANK AREA						
WT1	15.500	X	12.050	X	1	186.775
WT2	37.725	X	3.200	X	1	120.720
WT3	13.375	X	1.750	X	1	58.406
TOTAL WATER TANK AREA (B)						365.901
STP						
STP1	9.800	X	50.275	X	1	492.695
TOTAL STP AREA (C)						492.695
NON FAR AREA						
NF1	22.000	X	7.100	X	1	156.200
TOTAL NON FAR AREA (D)						156.200
TOTAL ADDITION AREA (X1)						39903.11
TOTAL DEDUCTION AREA (X2) = A+B+C+D						3154.13
TOTAL PARKING AREA (X3-X2)						36761.98
TOTAL 120% F.A.R. SERVICE AREA (C+D)						650.89

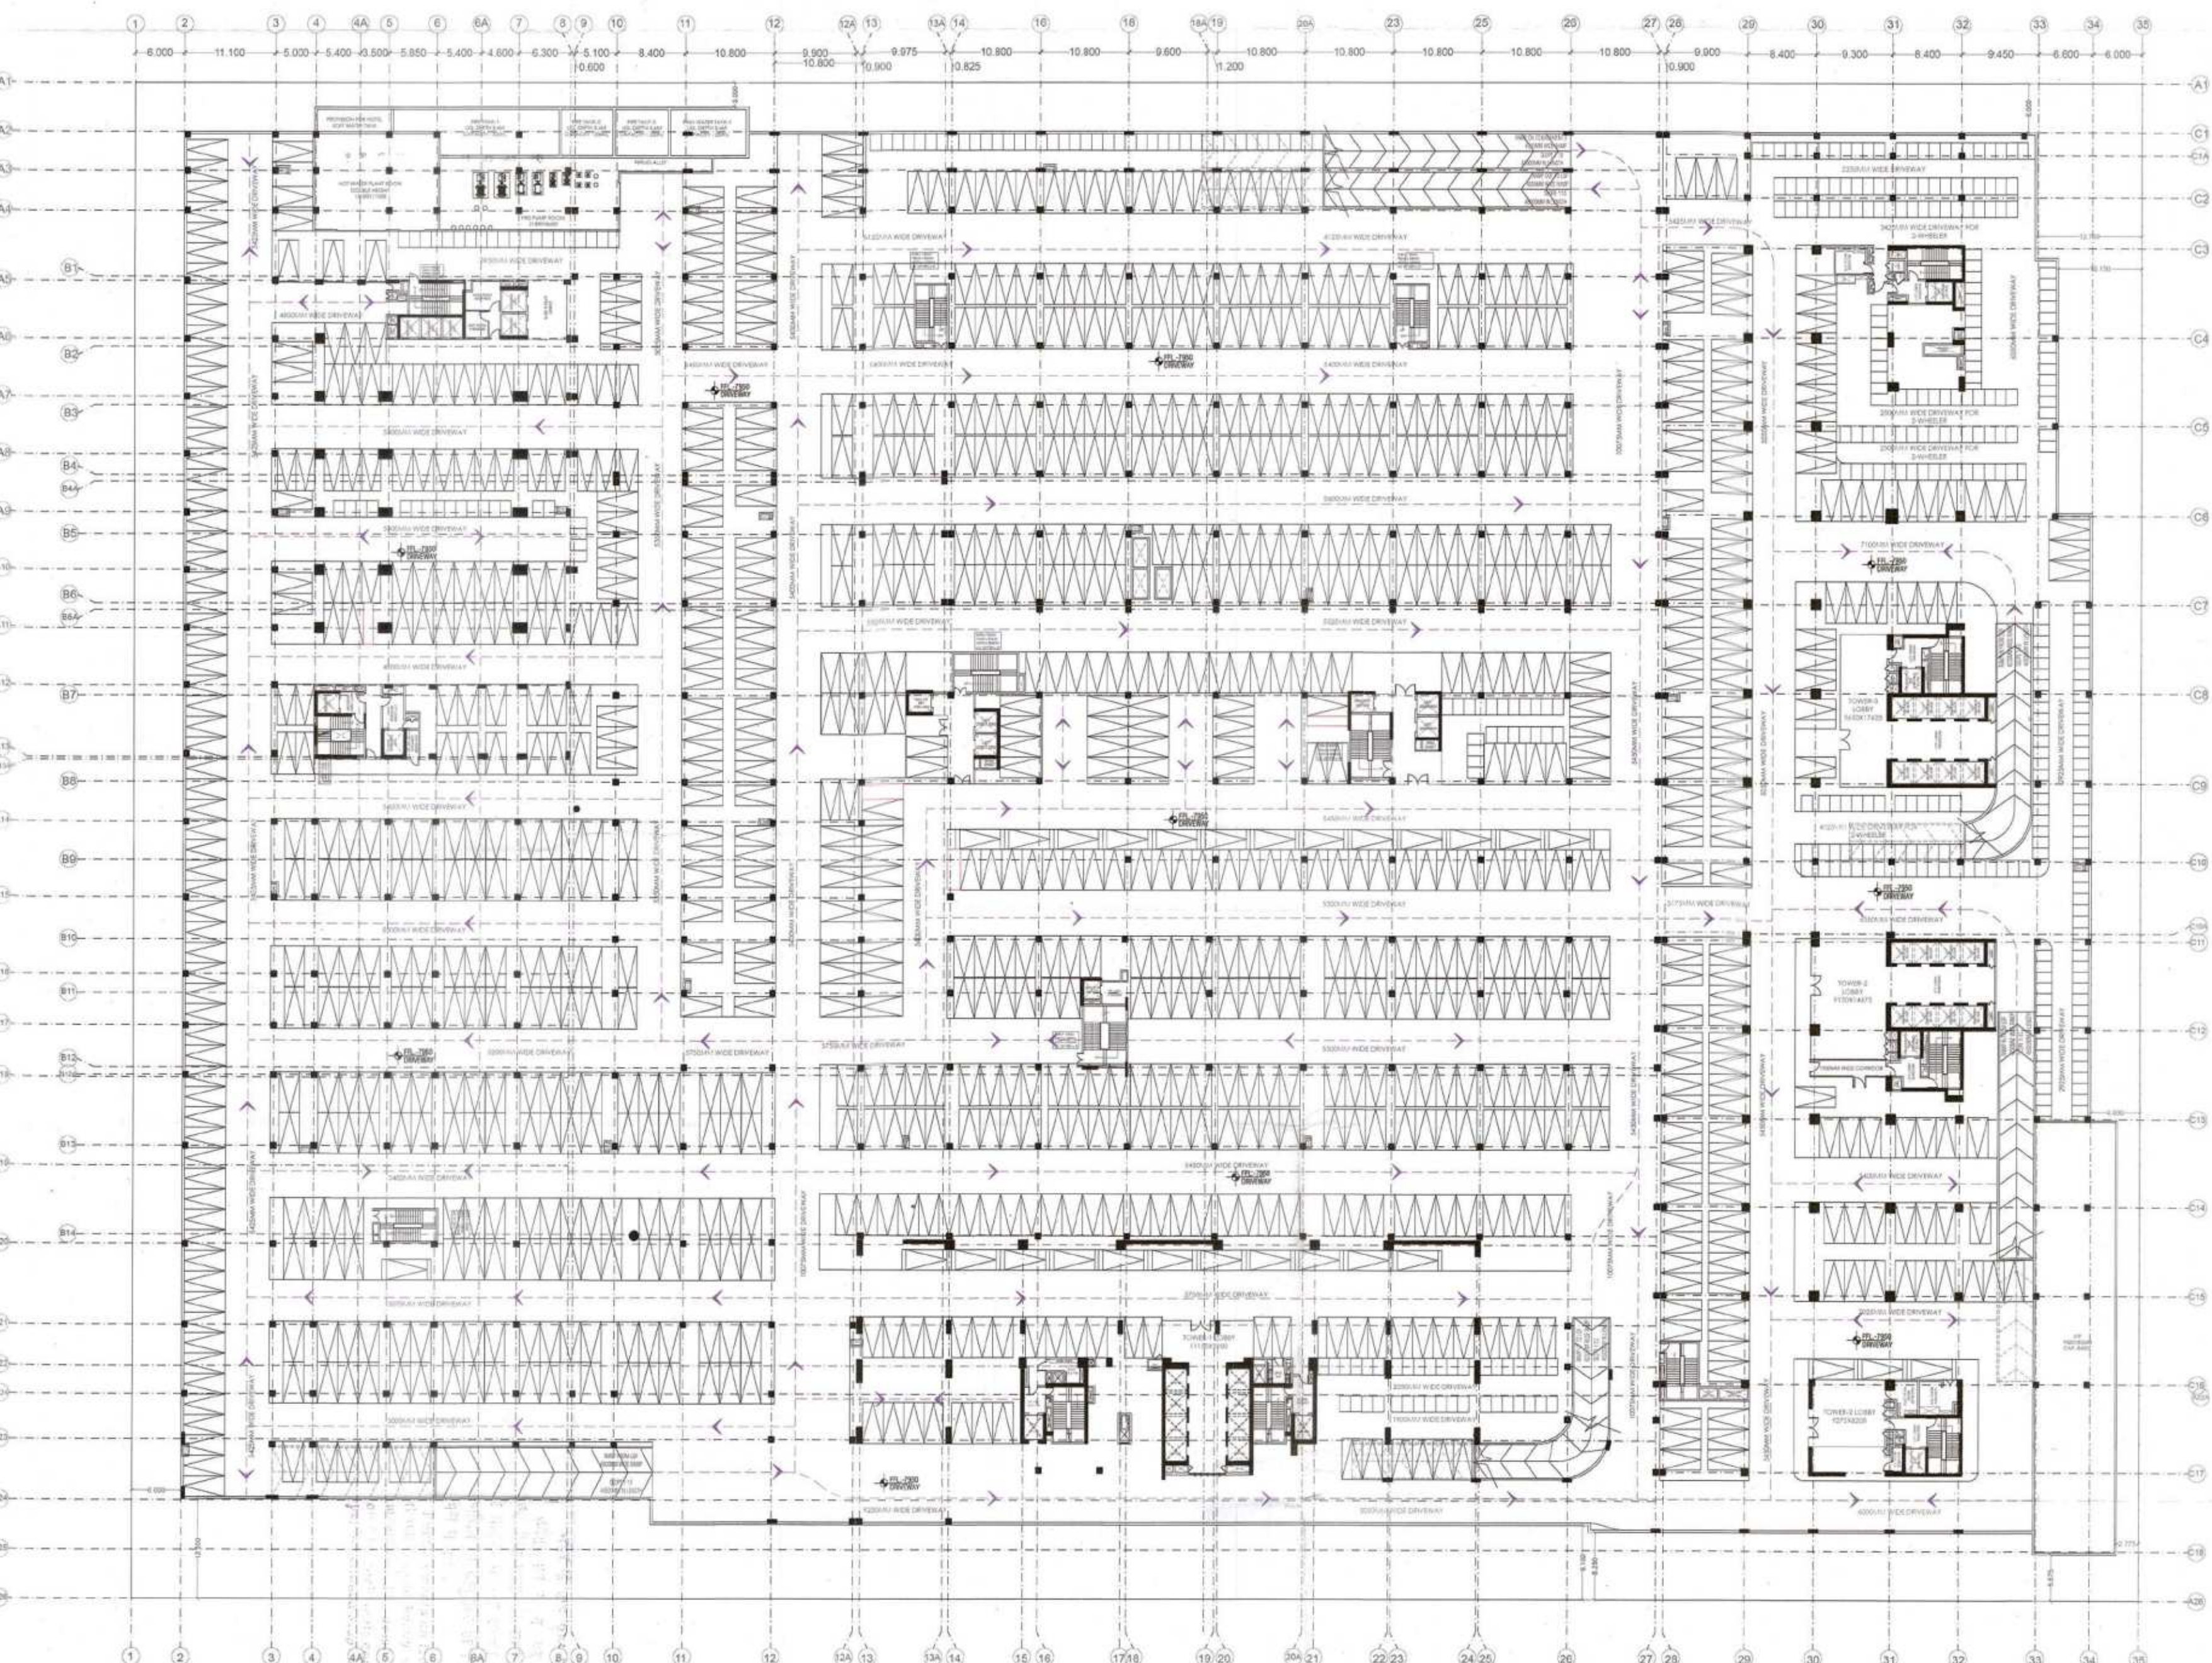

BASEMENT 2

OWNER
IT INFRASTRUCTURE PARK PVT.LTD.
A BLOCK MARKET
PREET VIHAR, NEW DELHI, 110082

ARCHITECT
VASTUNIDHI
Vastunidhi
PRINCIPAL ARCHITECT
PLOT NO. 1B, SECTOR 140A, NOIDA, UTTAR PRADESH 201 303, INDIA
T: +91 9899 130 589

ARCHITECT'S SIGNATURE	OWNERS SIGNATURE
SHIVAN G BANSAL Digitally signed by SHIVAN G BANSAL Date: 2022.10.13 17:48:22 +05'30'	15aa472f-92b1-f5f389b36257 Digitally signed by 15aa472f-92b1-f5f389b36257 Date: 2022.10.13 16:11:17 +05'30'

DWG TITLE
BASEMENT-2

DRAWN BY
MG

CHECKED BY
SB

DATE
12/10/2022

SHEET SIZE
A1

NUMBER
VAS-140A-BM-102

REV. NO.
00

[illegible]

Submitted For Approval For
 Ping Asst.
 Asso. Arch.
 Town Planner




2ND FLOOR						
SECTION AREA ANALYSIS						
3	AREA	1.0071	2	AREA	1.0071	AREA TOTAL
4	1	74.10	5	2	74.10	148.20
TOTAL IN						148.20
1004	1.0071	2	AREA	1.0071	2	AREA TOTAL
1005	1.0071	2	AREA	1.0071	2	AREA TOTAL
TOTAL IN						4.0284
SECTION AREA ANALYSIS						
1ST FLOOR						
12	AREA	1.0071	2	AREA	1.0071	AREA TOTAL
13	1	74.10	14	2	74.10	148.20
TOTAL IN						148.20
1006	1.0071	2	AREA	1.0071	2	AREA TOTAL
1007	1.0071	2	AREA	1.0071	2	AREA TOTAL
TOTAL IN						4.0284
SECTION AREA ANALYSIS						
2ND FLOOR						
15	AREA	1.0071	2	AREA	1.0071	AREA TOTAL
16	1	74.10	17	2	74.10	148.20
TOTAL IN						148.20
1008	1.0071	2	AREA	1.0071	2	AREA TOTAL
1009	1.0071	2	AREA	1.0071	2	AREA TOTAL
TOTAL IN						4.0284
SECTION AREA ANALYSIS						
1ST FLOOR						
18	AREA	1.0071	2	AREA	1.0071	AREA TOTAL
19	1	74.10	20	2	74.10	148.20
TOTAL IN						148.20
1010	1.0071	2	AREA	1.0071	2	AREA TOTAL
1011	1.0071	2	AREA	1.0071	2	AREA TOTAL
TOTAL IN						4.0284
SECTION AREA ANALYSIS						
1ST FLOOR						
21	AREA	1.0071	2	AREA	1.0071	AREA TOTAL
22	1	74.10	23	2	74.10	148.20
TOTAL IN						148.20
1012	1.0071	2	AREA	1.0071	2	AREA TOTAL
1013	1.0071	2	AREA	1.0071	2	AREA TOTAL
TOTAL IN						4.0284
SECTION AREA ANALYSIS						
1ST FLOOR						
24	AREA	1.0071	2	AREA	1.0071	AREA TOTAL
25	1	74.10	26	2	74.10	148.20
TOTAL IN						148.20
1014	1.0071	2	AREA	1.0071	2	AREA TOTAL
1015	1.0071	2	AREA	1.0071	2	AREA TOTAL
TOTAL IN						4.0284
TOTAL SERVICE AREA (SF)						
27	1	1.0071	2	1.0071	2	1.0071
28	1	0.70	29	2	0.70	1.40
TOTAL SERVICE AREA (SF)						1.40
SECTION AREA ANALYSIS						
1ST FLOOR						
30	AREA	1.0071	2	AREA	1.0071	AREA TOTAL
31	1	74.10	32	2	74.10	148.20
TOTAL IN						148.20
1016	1.0071	2	AREA	1.0071	2	AREA TOTAL
1017	1.0071	2	AREA	1.0071	2	AREA TOTAL
TOTAL IN						4.0284
SECTION AREA ANALYSIS						
1ST FLOOR						
33	AREA	1.0071	2	AREA	1.0071	AREA TOTAL
34	1	74.10	35	2	74.10	148.20
TOTAL IN						148.20
1018	1.0071	2	AREA	1.0071	2	AREA TOTAL
1019	1.0071	2	AREA	1.0071	2	AREA TOTAL
TOTAL IN						4.0284
SECTION AREA ANALYSIS						
1ST FLOOR						
36	AREA	1.0071	2	AREA	1.0071	AREA TOTAL
37	1	74.10	38	2	74.10	148.20
TOTAL IN						148.20
1020	1.0071	2	AREA	1.0071	2	AREA TOTAL
1021	1.0071	2	AREA	1.0071	2	AREA TOTAL
TOTAL IN						4.0284
TOTAL SERVICE AREA (SF)						
39	1	1.0071	40	1.0071	2	1.0071
40	1	0.70	41	2	0.70	1.40
TOTAL SERVICE AREA (SF)						1.40
TOTAL SERVICE AREA (SF) 2D-CONCRETE						
						402.84
TOTAL SERVICE AREA (SF) 2D-CONCRETE						
						402.84
TOTAL SERVICE AREA (SF) 2D-CONCRETE						
						402.84
TOTAL SERVICE AREA (SF) 2D-CONCRETE						
						402.84

OWNER
IT INFRASTRUCTURE PARK PVT.LTD
2ND FLOOR, PLOT NO. 384, SAVITRI BHAVAN
A-BLOCK MARKET
PREET VIHAR, NEW DELHI, 110092

SHIVAN
G
BANSAL

SUBMISSION DRAWING

DRAWING	DRAWN BY	MG	CHECKED BY	SB
	DATE	12/10/2022	SCALE	1:250
	SHEET SIZE	A1	SHEETS	-
	NUMBER	VAS-140A-T1-101		REV. NO.

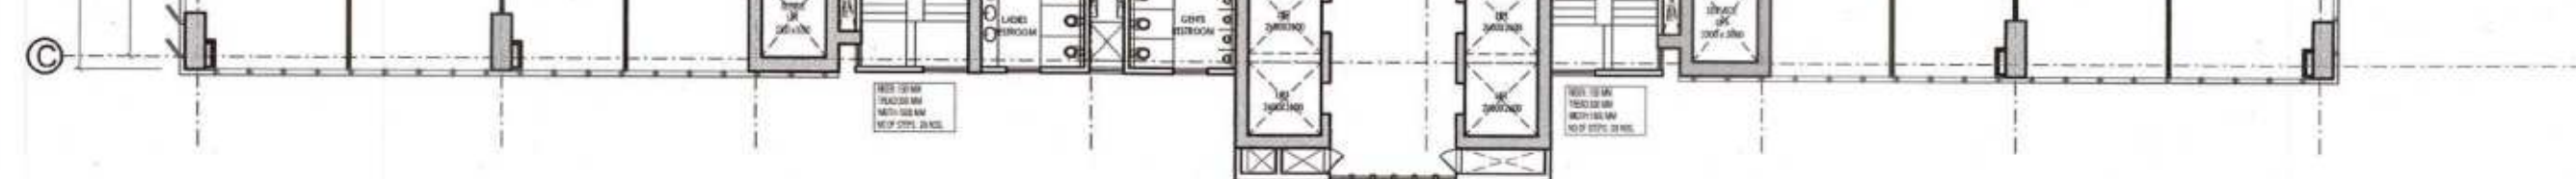


[illegible]

VASTUNIDHI
130, BLOCK - B, SECTOR - 44,
NOIDA, UTTAR PRADESH 201 303, INDIA
T: +91 9990 130 569


WG TITLE	TOWER-1	NORTH 
	3RD, 4TH & 5TH FLOOR PLANS	

DRAWING	DRAWN BY	MG	CHECKED BY	SB
	DATE	12/10/2022	SCALE	1:250
	SHEET SIZE	A1	SHEETS	-
	NUMBER	VAS-140A-T1-102		
				REV. NO.


NUMBER	W (C-140)A-11-102	00
--------	-------------------	----

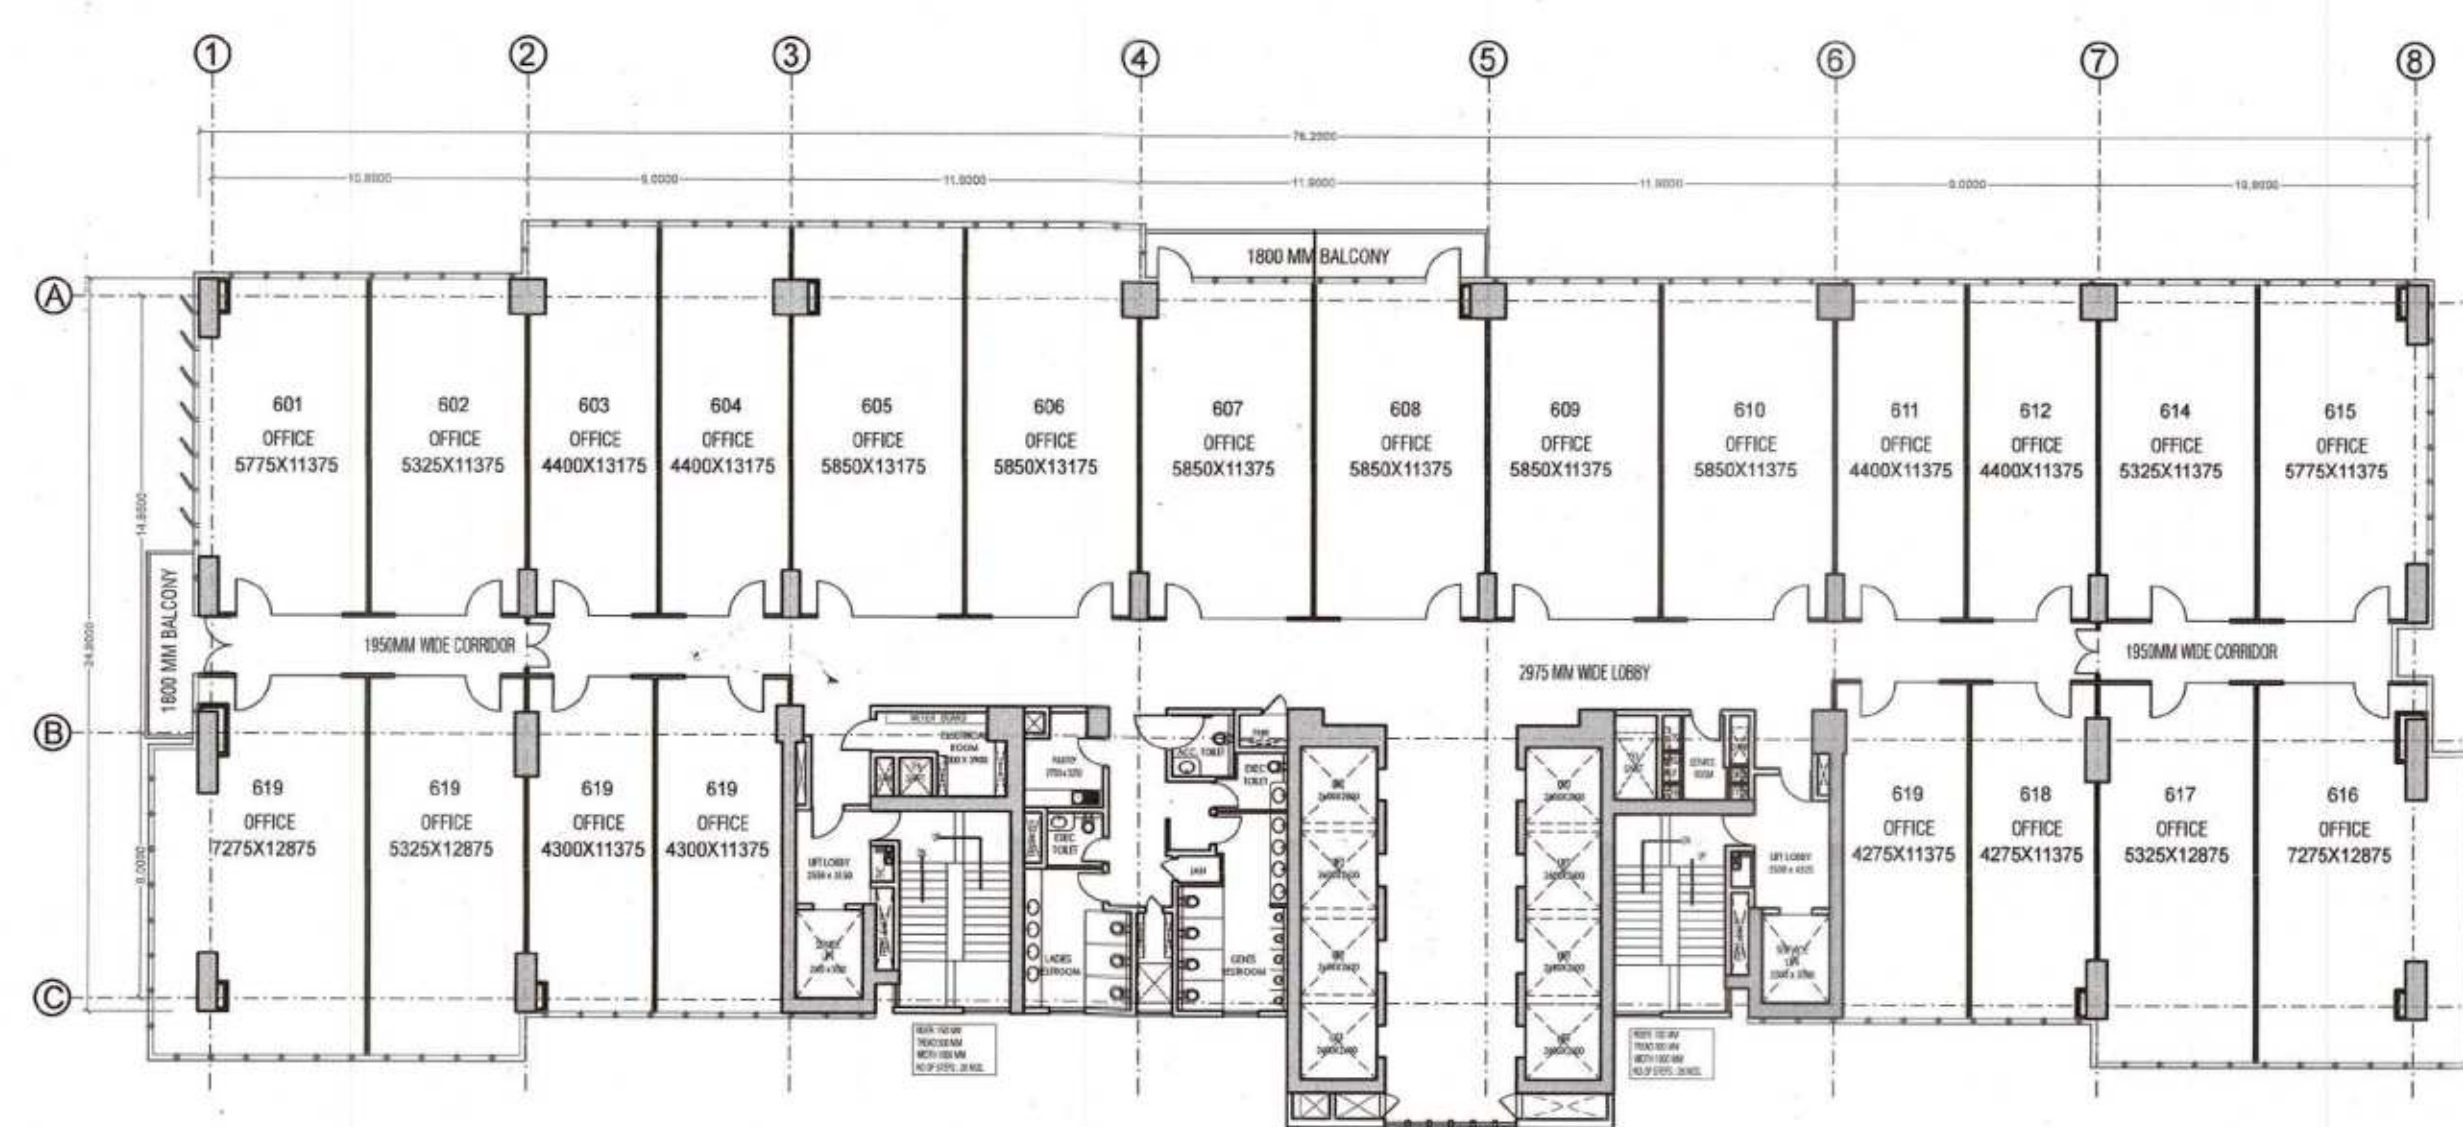


6TH FLOOR PLAN

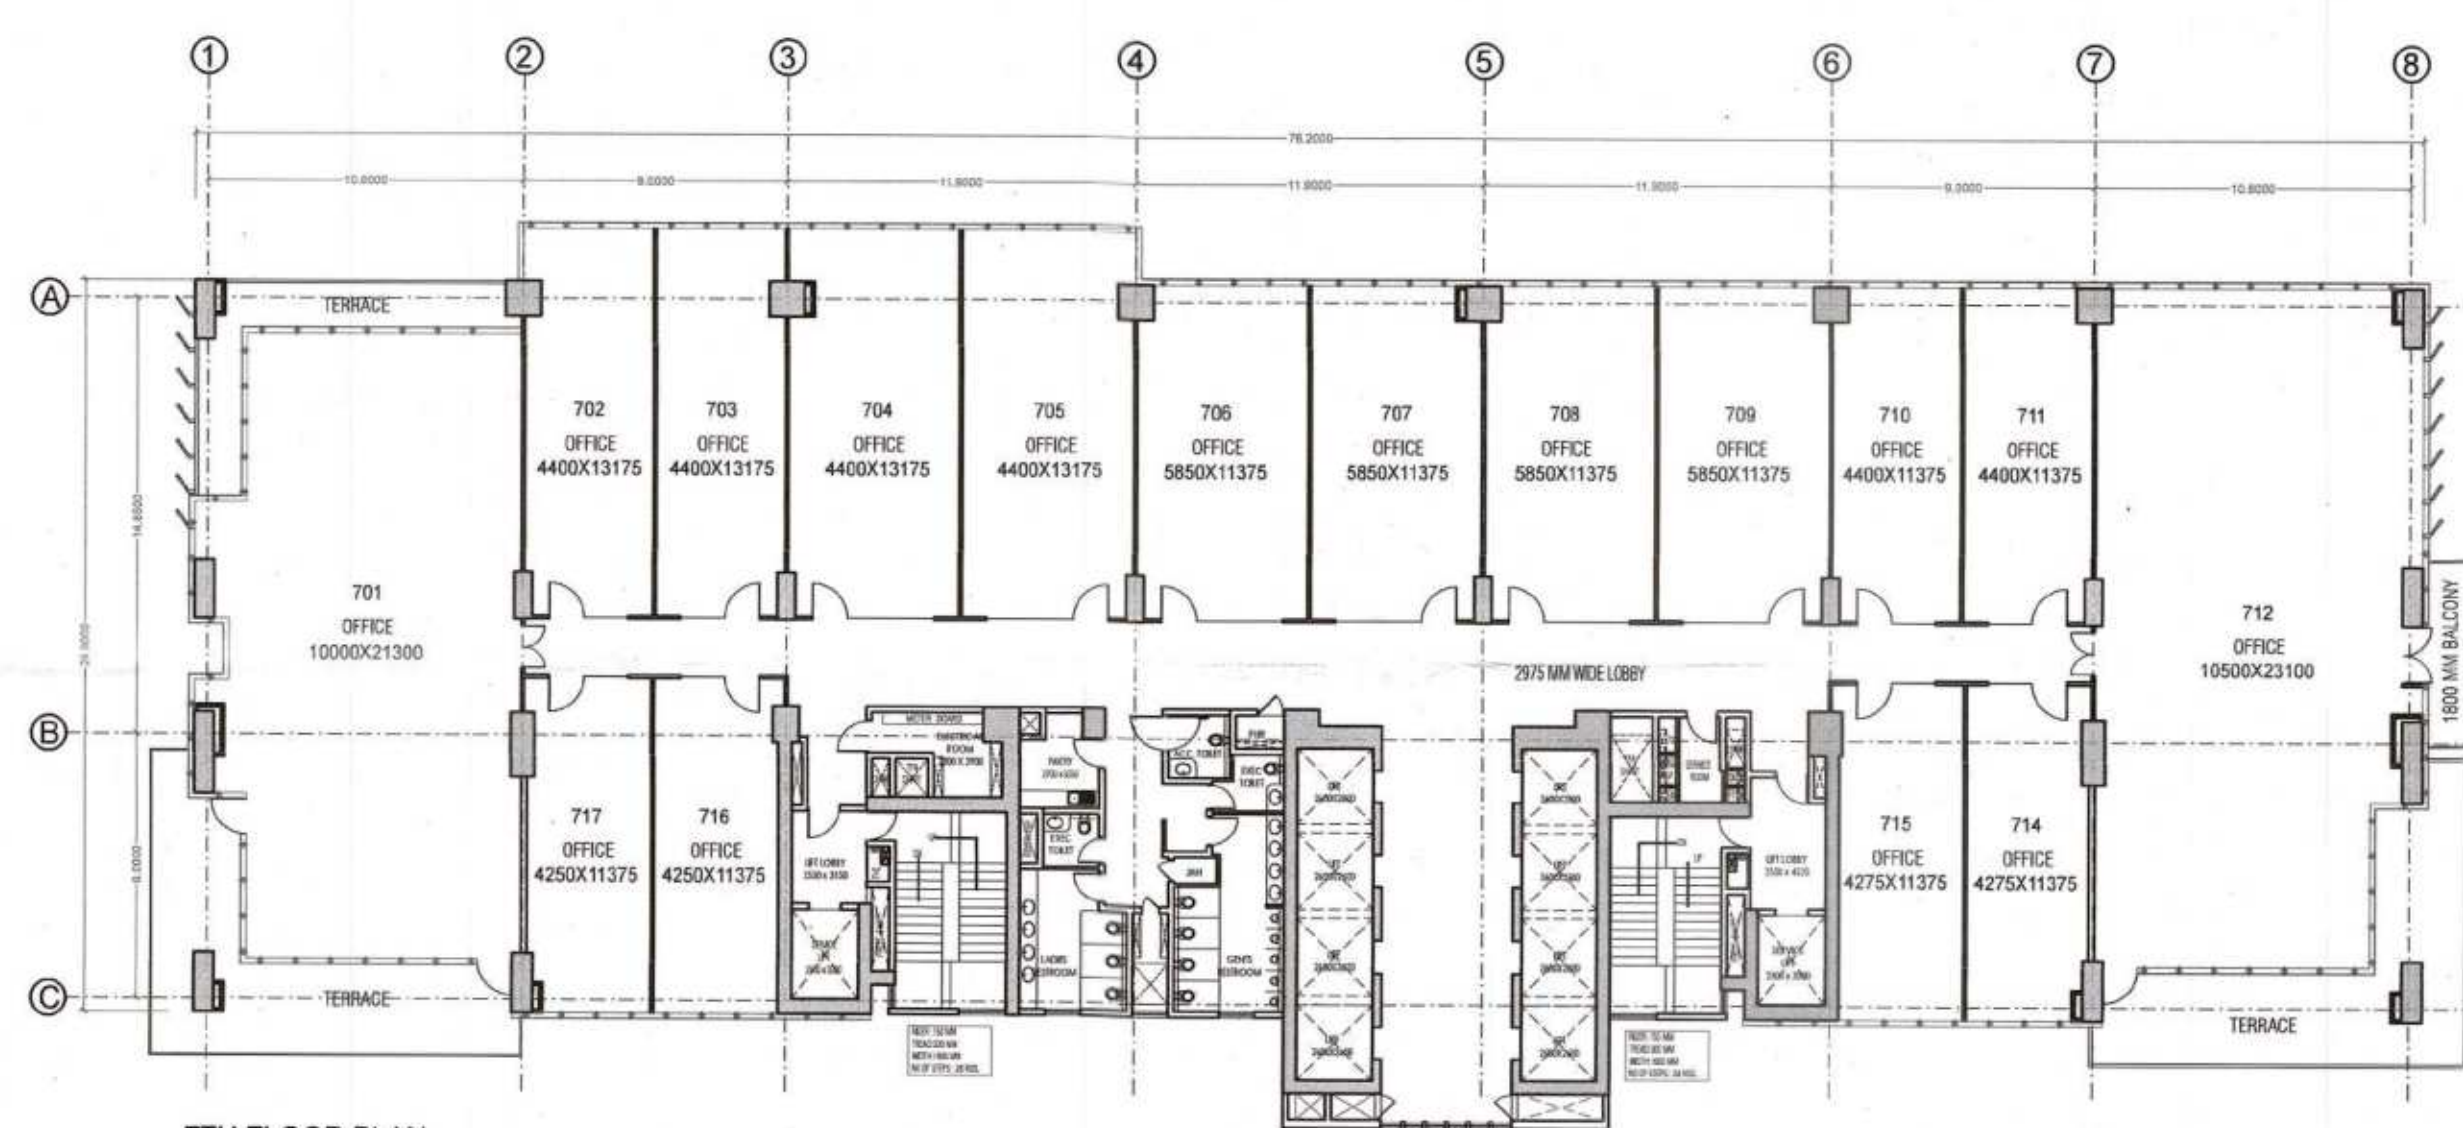


7TH FLOOR PLAN

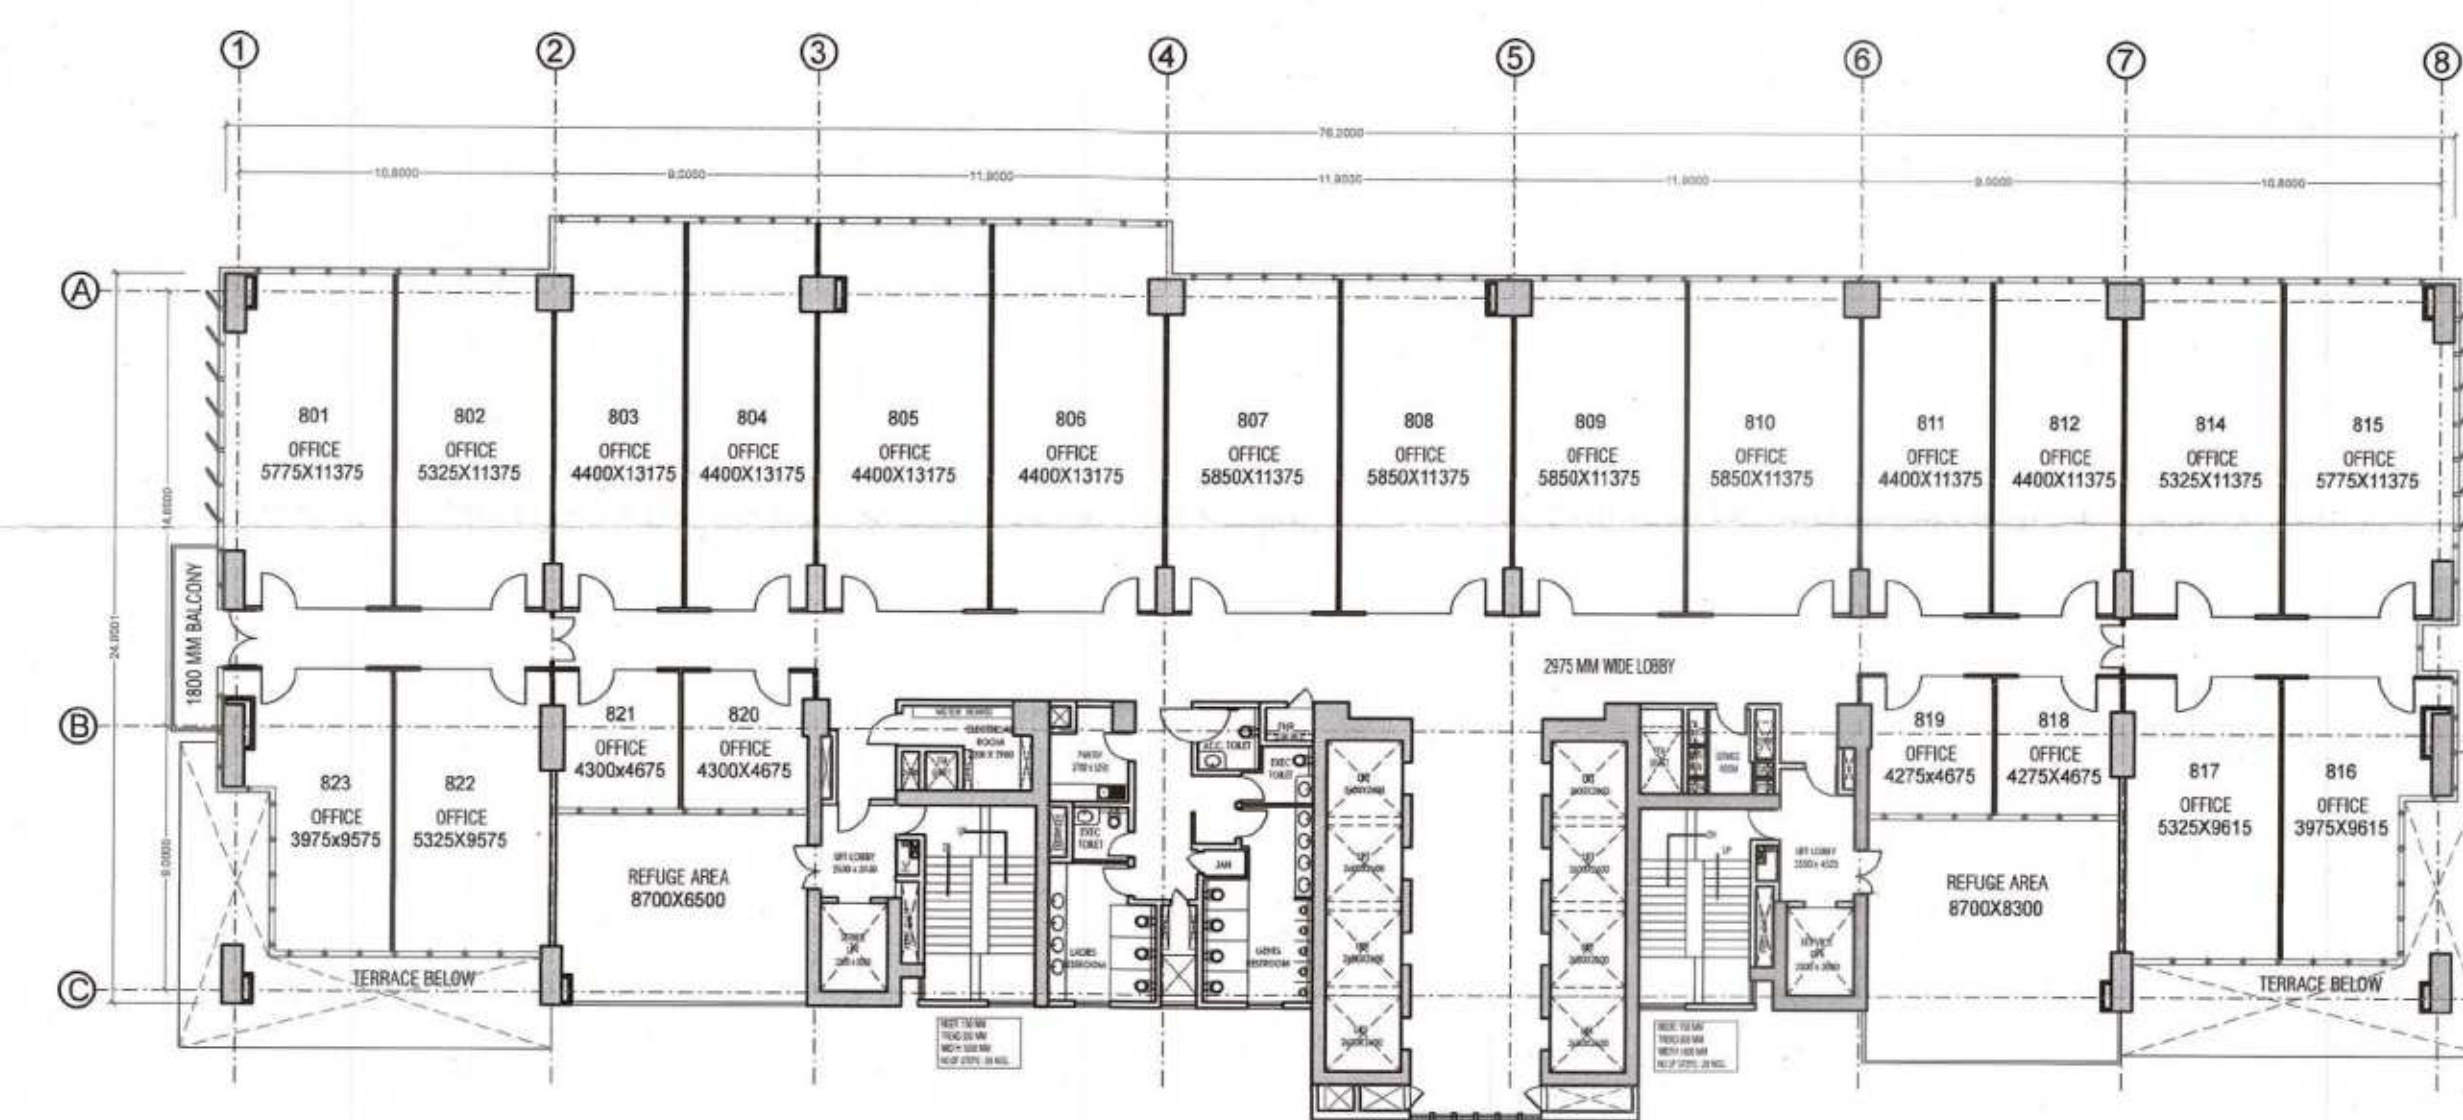


8TH FLOOR PLAN

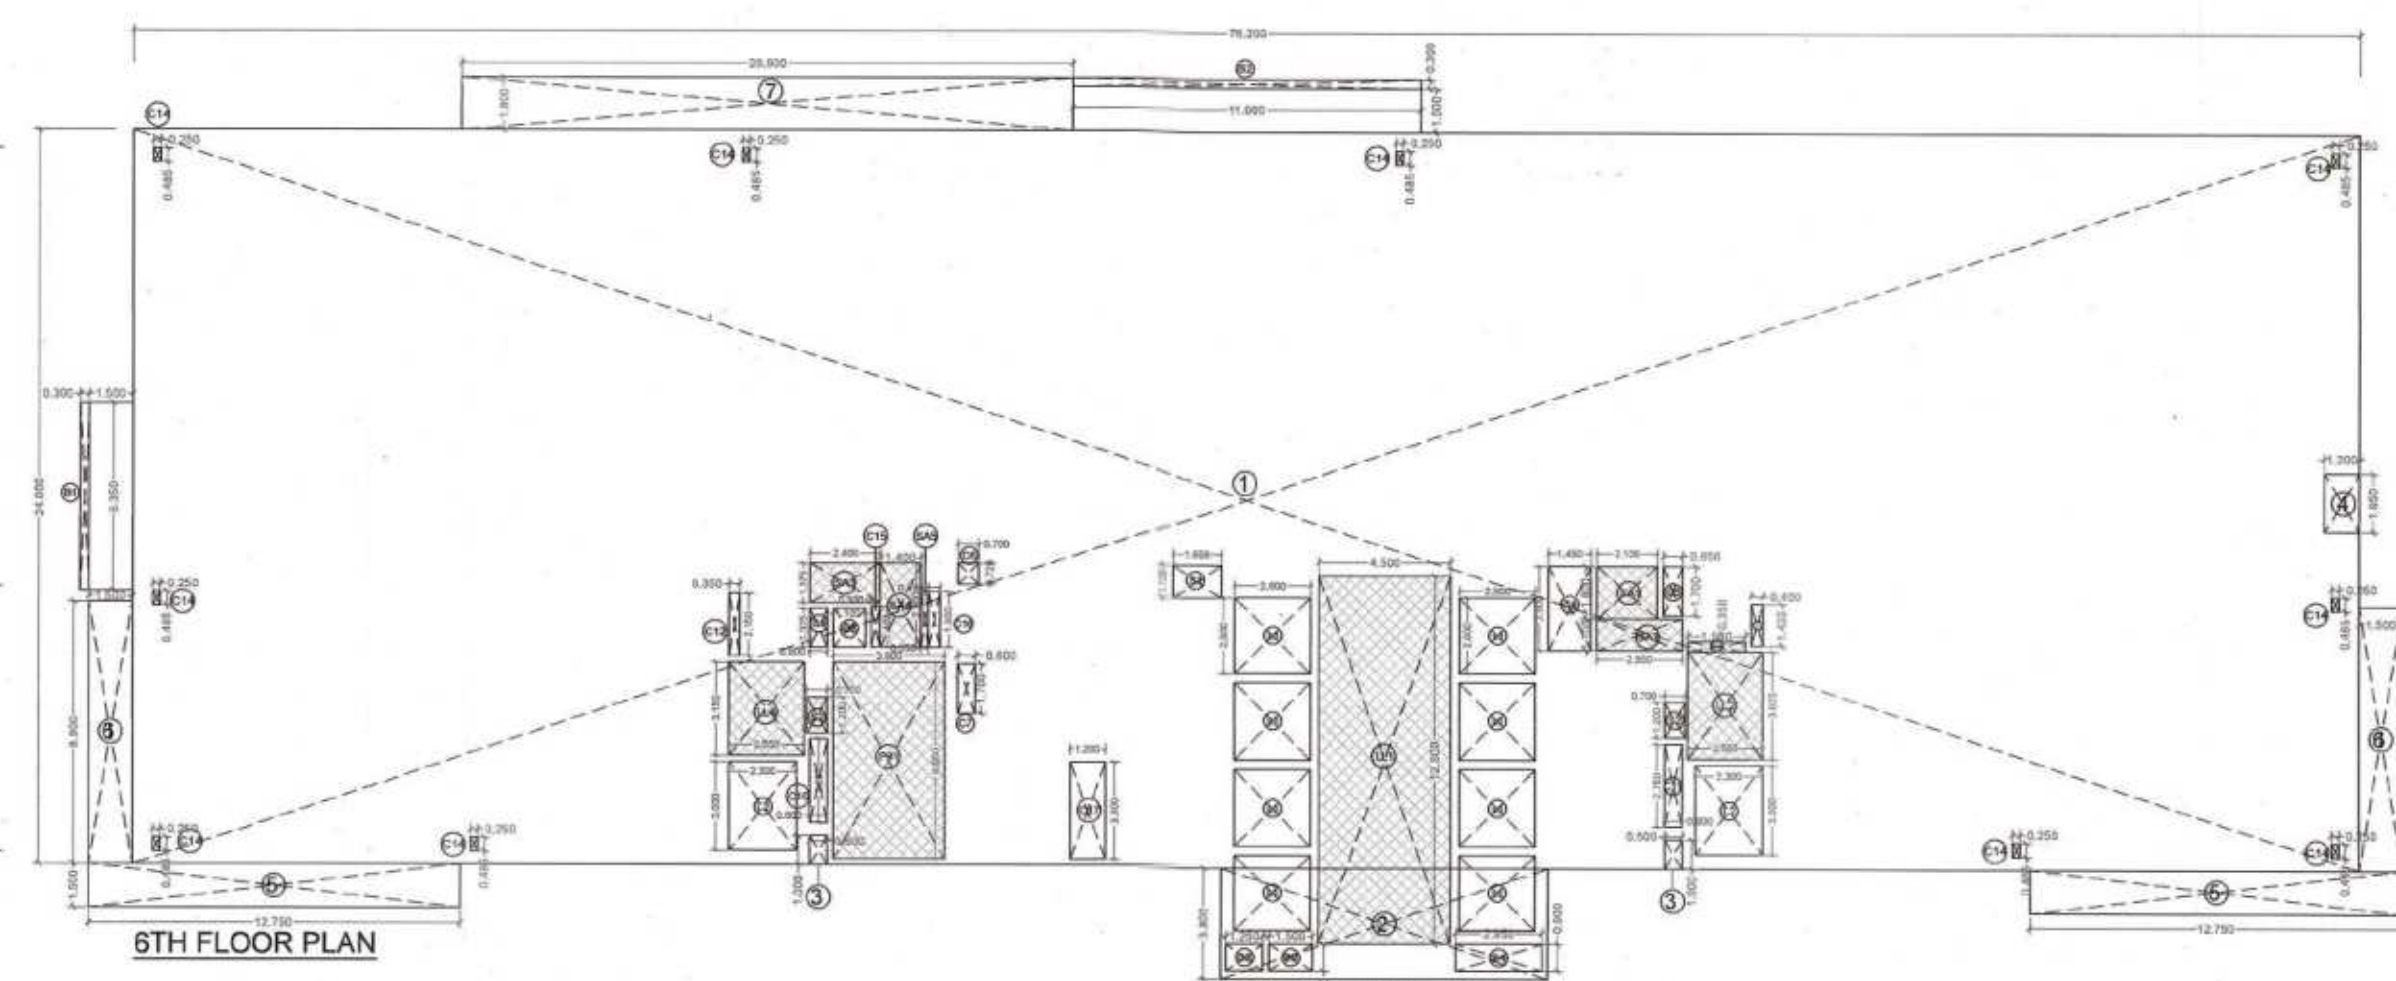

12.750
6TH FLOOR PLAN

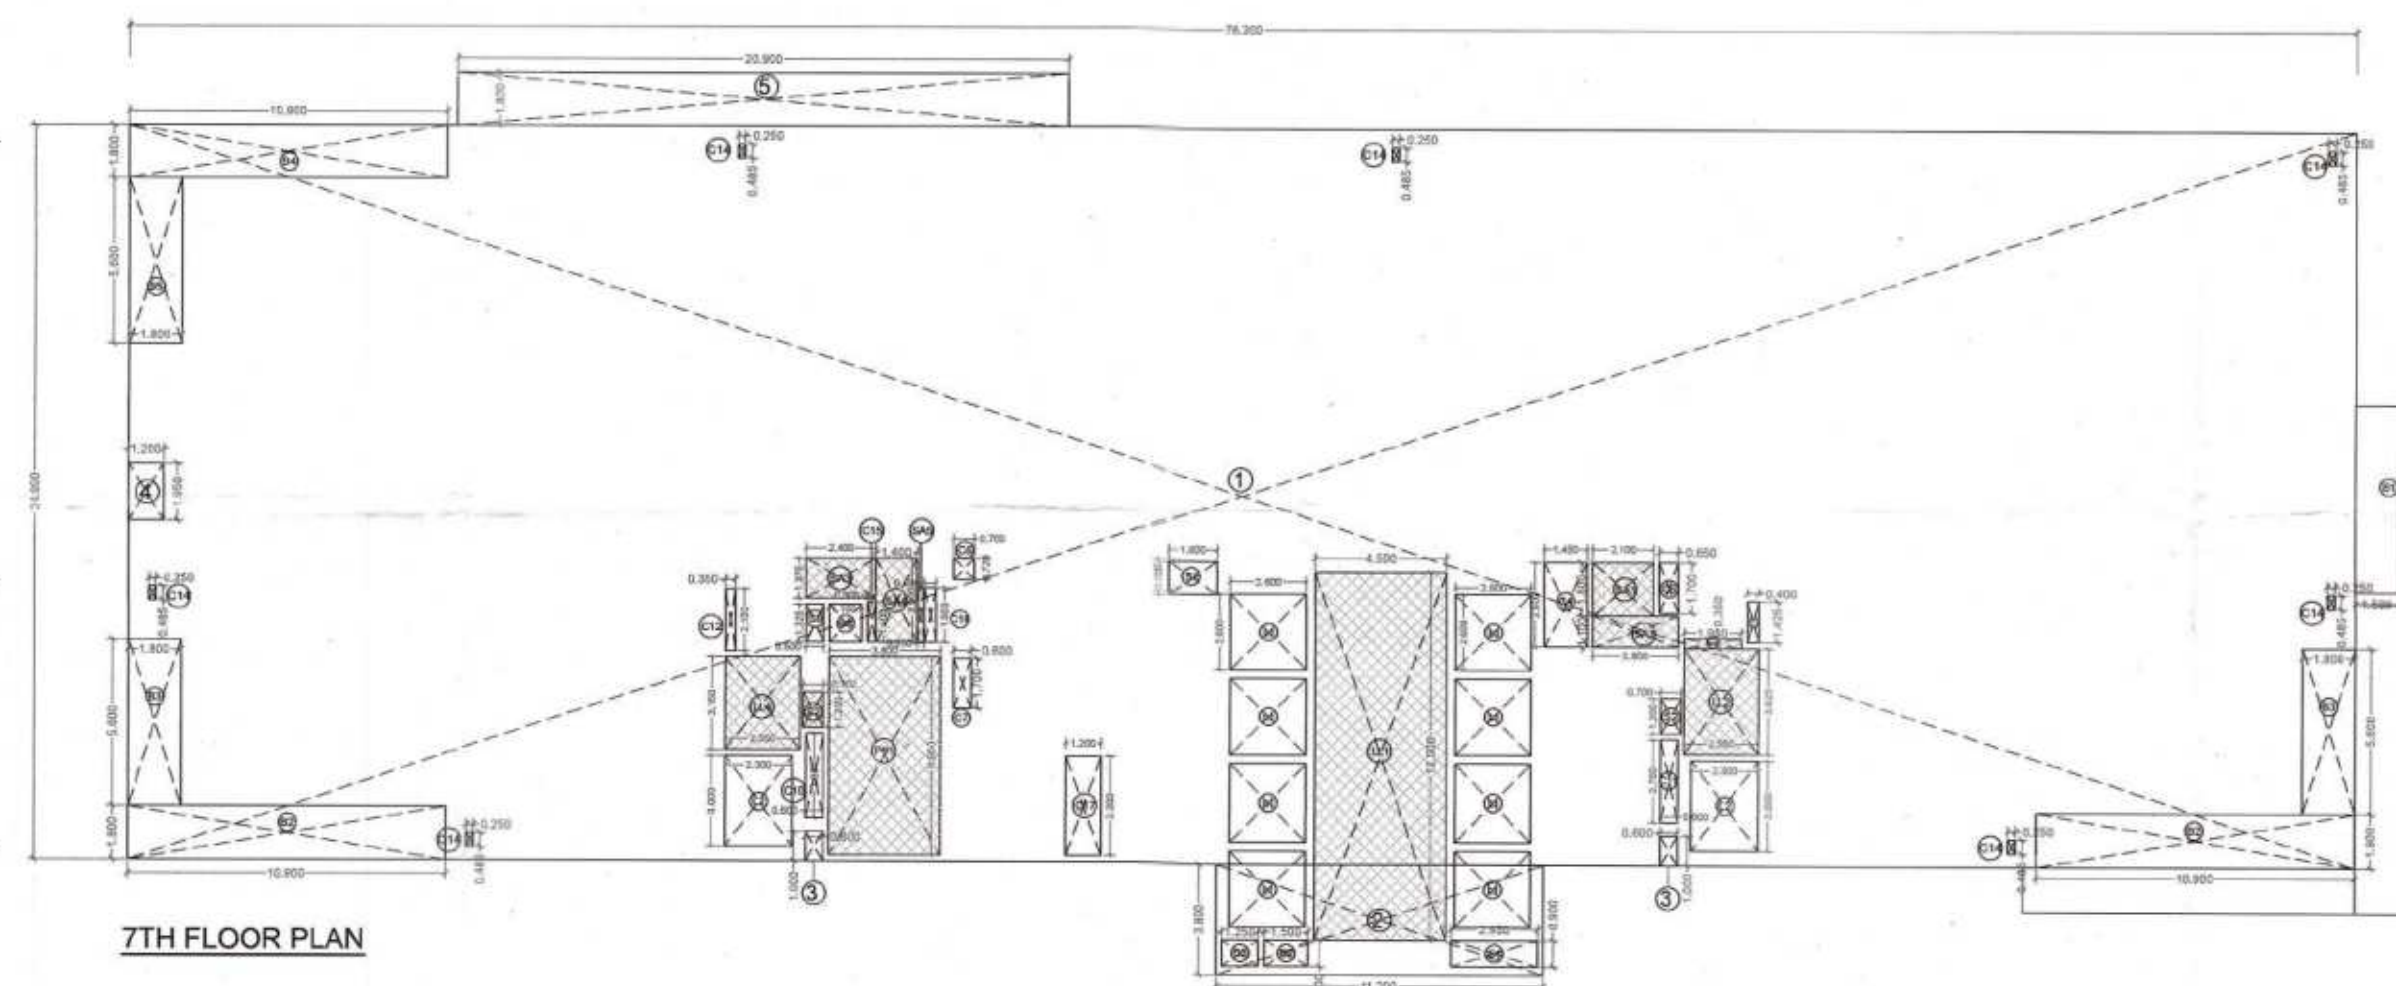

7TH FLOOR PLAN

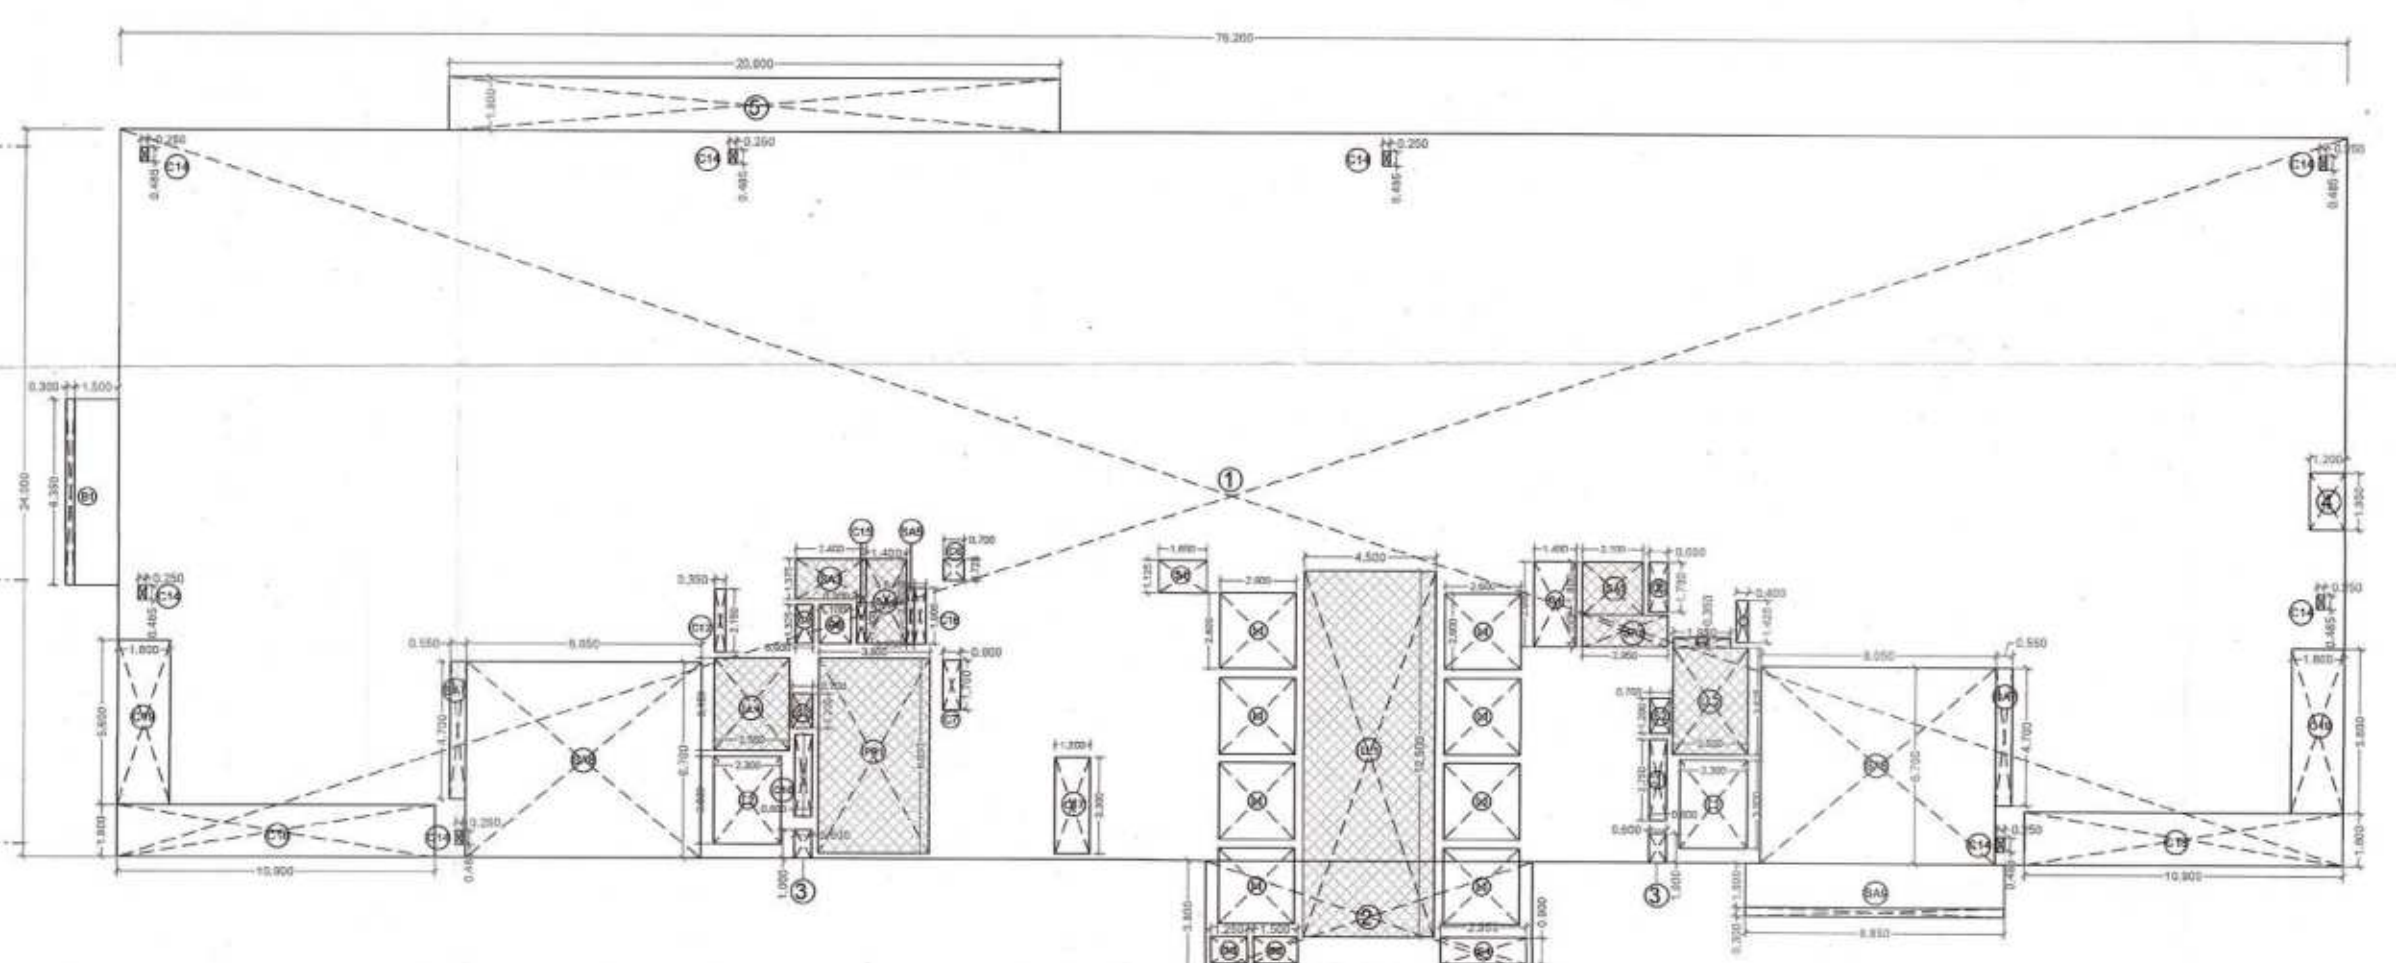

8TH FLOOR PLAN

[illegible][illegible]

DEPARTMENTAL AND DISBURSEMENT						
DEPARTMENTAL AND DISBURSEMENT						
1	1.000	1.000.000	1.000.000	0	0.000	ADJUSTED 100%
2	2.000	2.000.000	2.000.000	0	0.000	ADJUSTED 100%
3	3.000	3.000.000	3.000.000	0	0.000	ADJUSTED 100%
45	45.000	45.000.000	45.000.000	0	0.000	ADJUSTED 100%
46	4					

PROJECT
PROPOSED BUILDING FOR IT
INFRASTRUCTURE PARK PVT.
LTD. AT PLOT NO. 1B, SECTOR
140A, NOIDA

BC/BP-Vr/031/750/17/1/22

Max Allowed Building is As Per Building Bye Laws
 Sub: [Signature] Town Planner
 Assn. Archt.

IT INFRASTRUCTURE PARK PVT.LTD
2ND FLOOR, PLOT NO. 384, SAVITRI BHAVAN
A-BLOCK MARKET
PREET WHAR, NEW DELHI. 110092

VASTUNIDHI

Vastunidhi
135, BLOCK - B, SECTOR - 44,
NOIDA, UTTAR PRADESH 201 303, IN

T. +81 9999 130 569	
ARCHITECT'S SIGNATURE	OWNER'S SIGNATURE

SHIVAN
G
BANSAL





TITLE	TOWER-1
-------	---------

6TH, 7TH & 8TH FLOOR PLANS



SUBMISSION DRAWING

16	DRAWN BY	MG	CHECKED BY	SB
	DATE	12/10/2022	SCALE	1:250

SHEET SIZE	A1	SHEETS	-
VAG 140A T1 100			REV. N

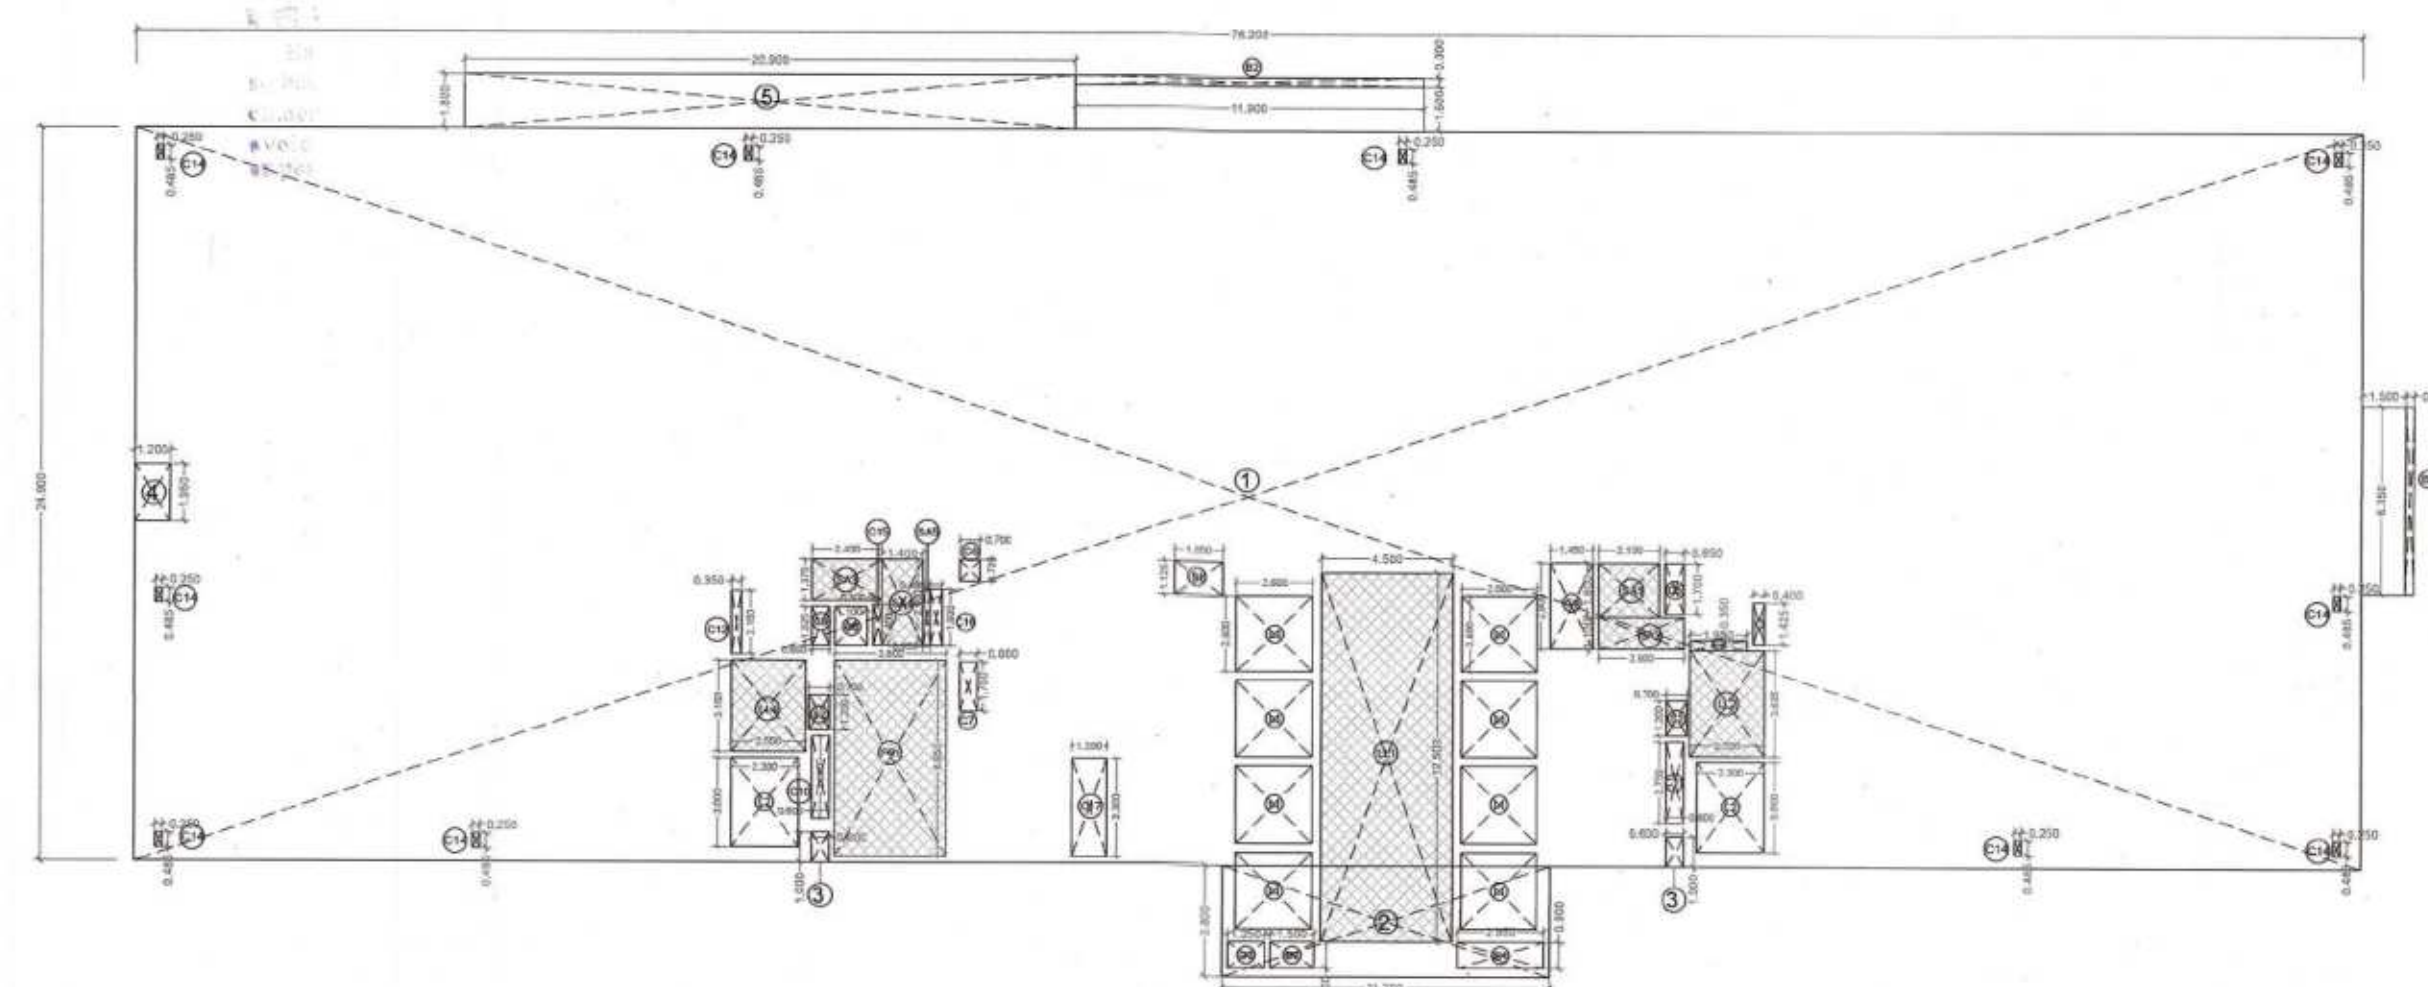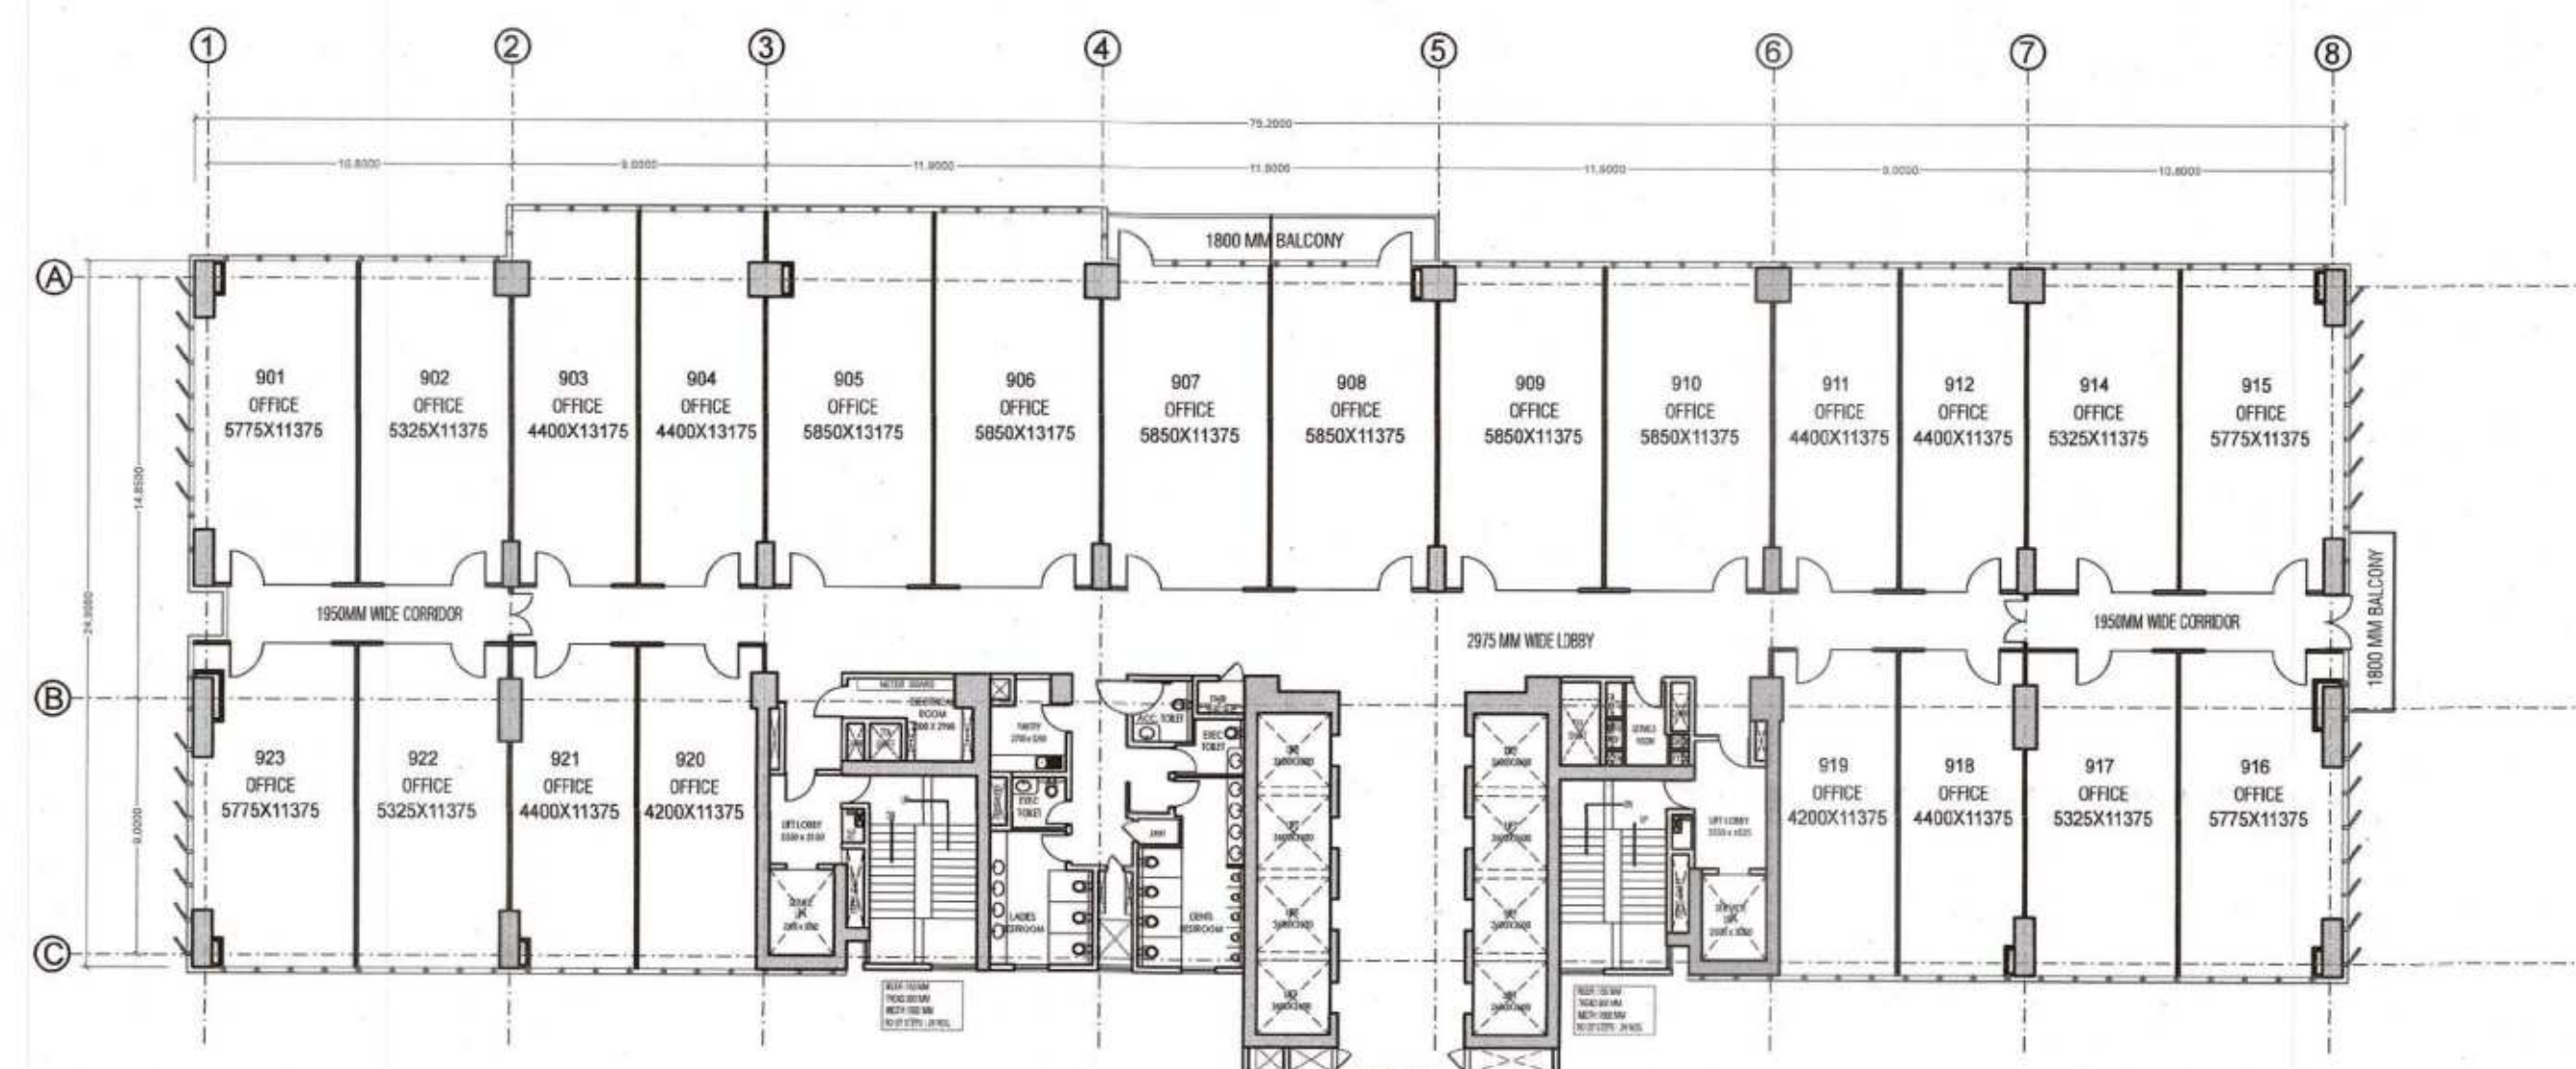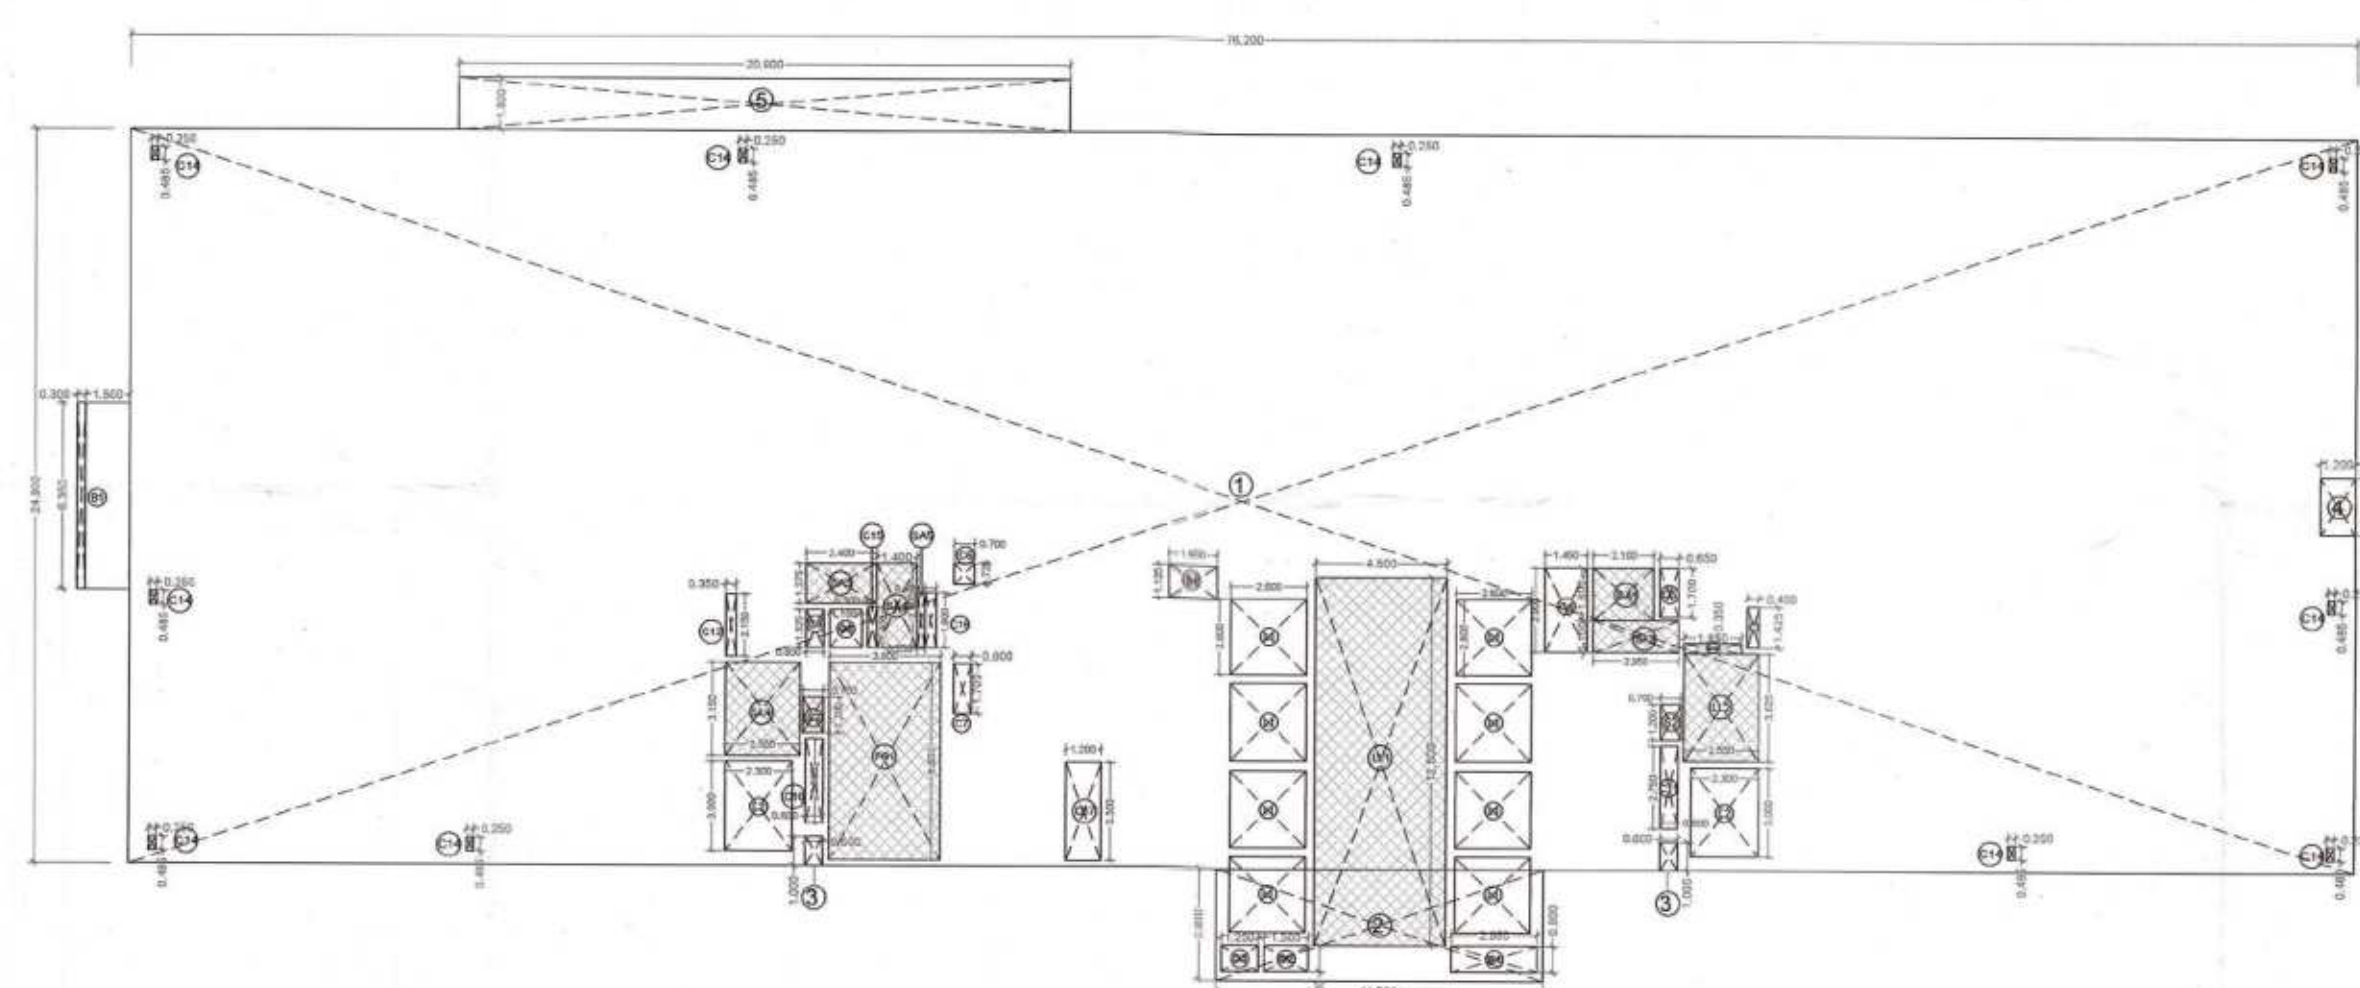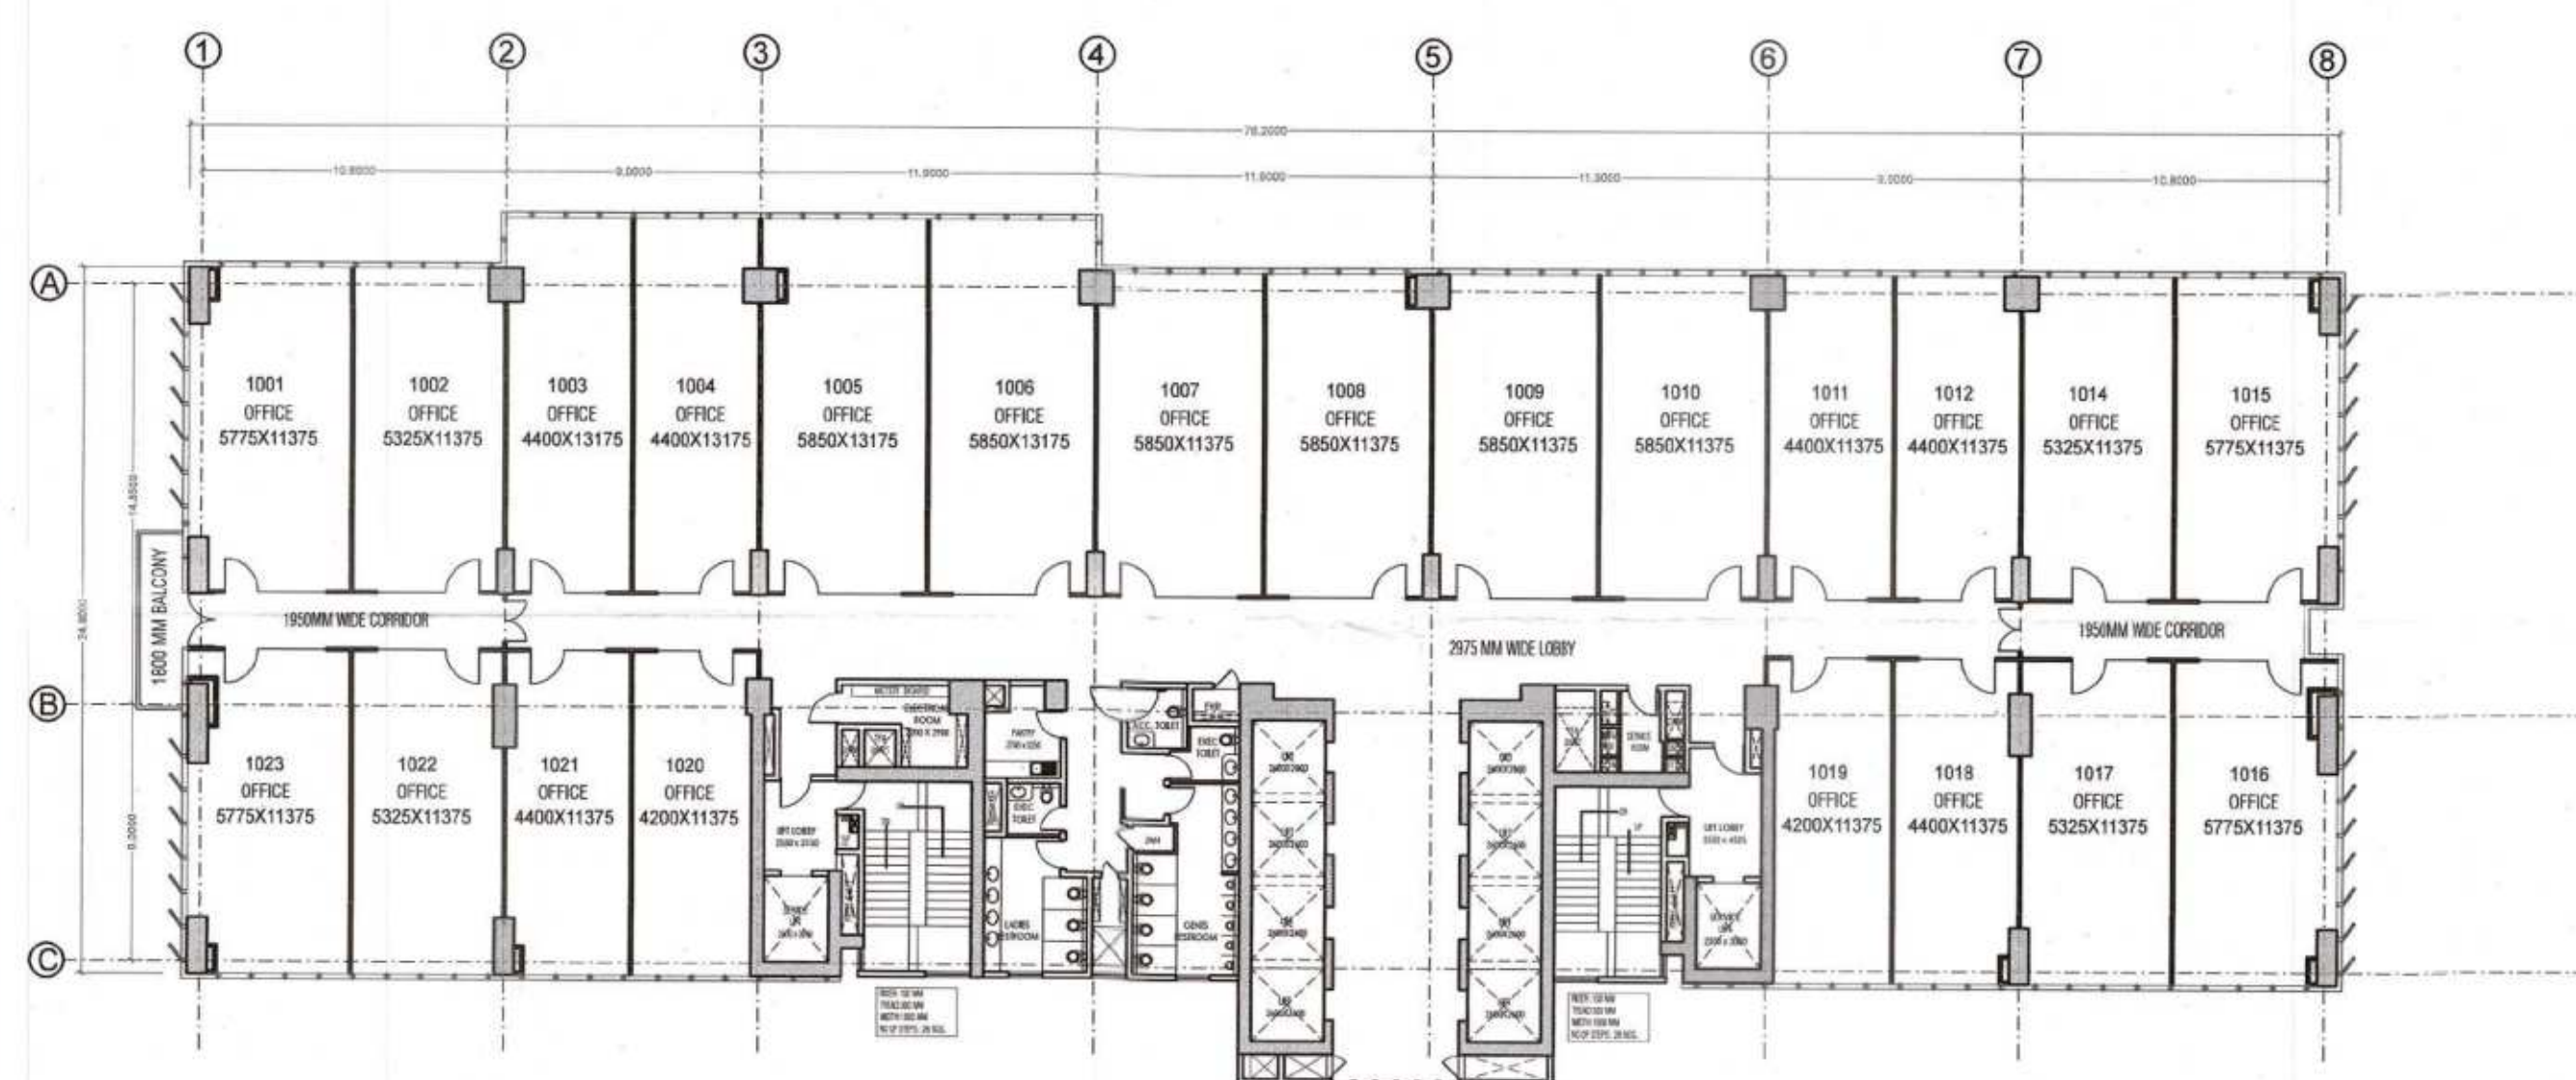[illegible]

ADDITIONAL INFORMATION						
1	1000	1.0000	0.0000	0.0000	0.0000	0.0000
2	2000	0.0000	2.0000	0.0000	0.0000	0.0000
3	3000	0.0000	0.0000	3.0000	0.0000	0.0000
4	4000	0.0000	0.0000	0.0000	4.0000	0.0000
5	5000	0.0000	0.0000	0.0000	0.0000	5.0000
6	6000	0.0000	0.0000	0.0000	0.0000	0.0000
7	7000	0.0000	0.0000	0.0000	0.0000	0.0000
8	8000	0.0000	0.0000	0.0000	0.0000	0.0000
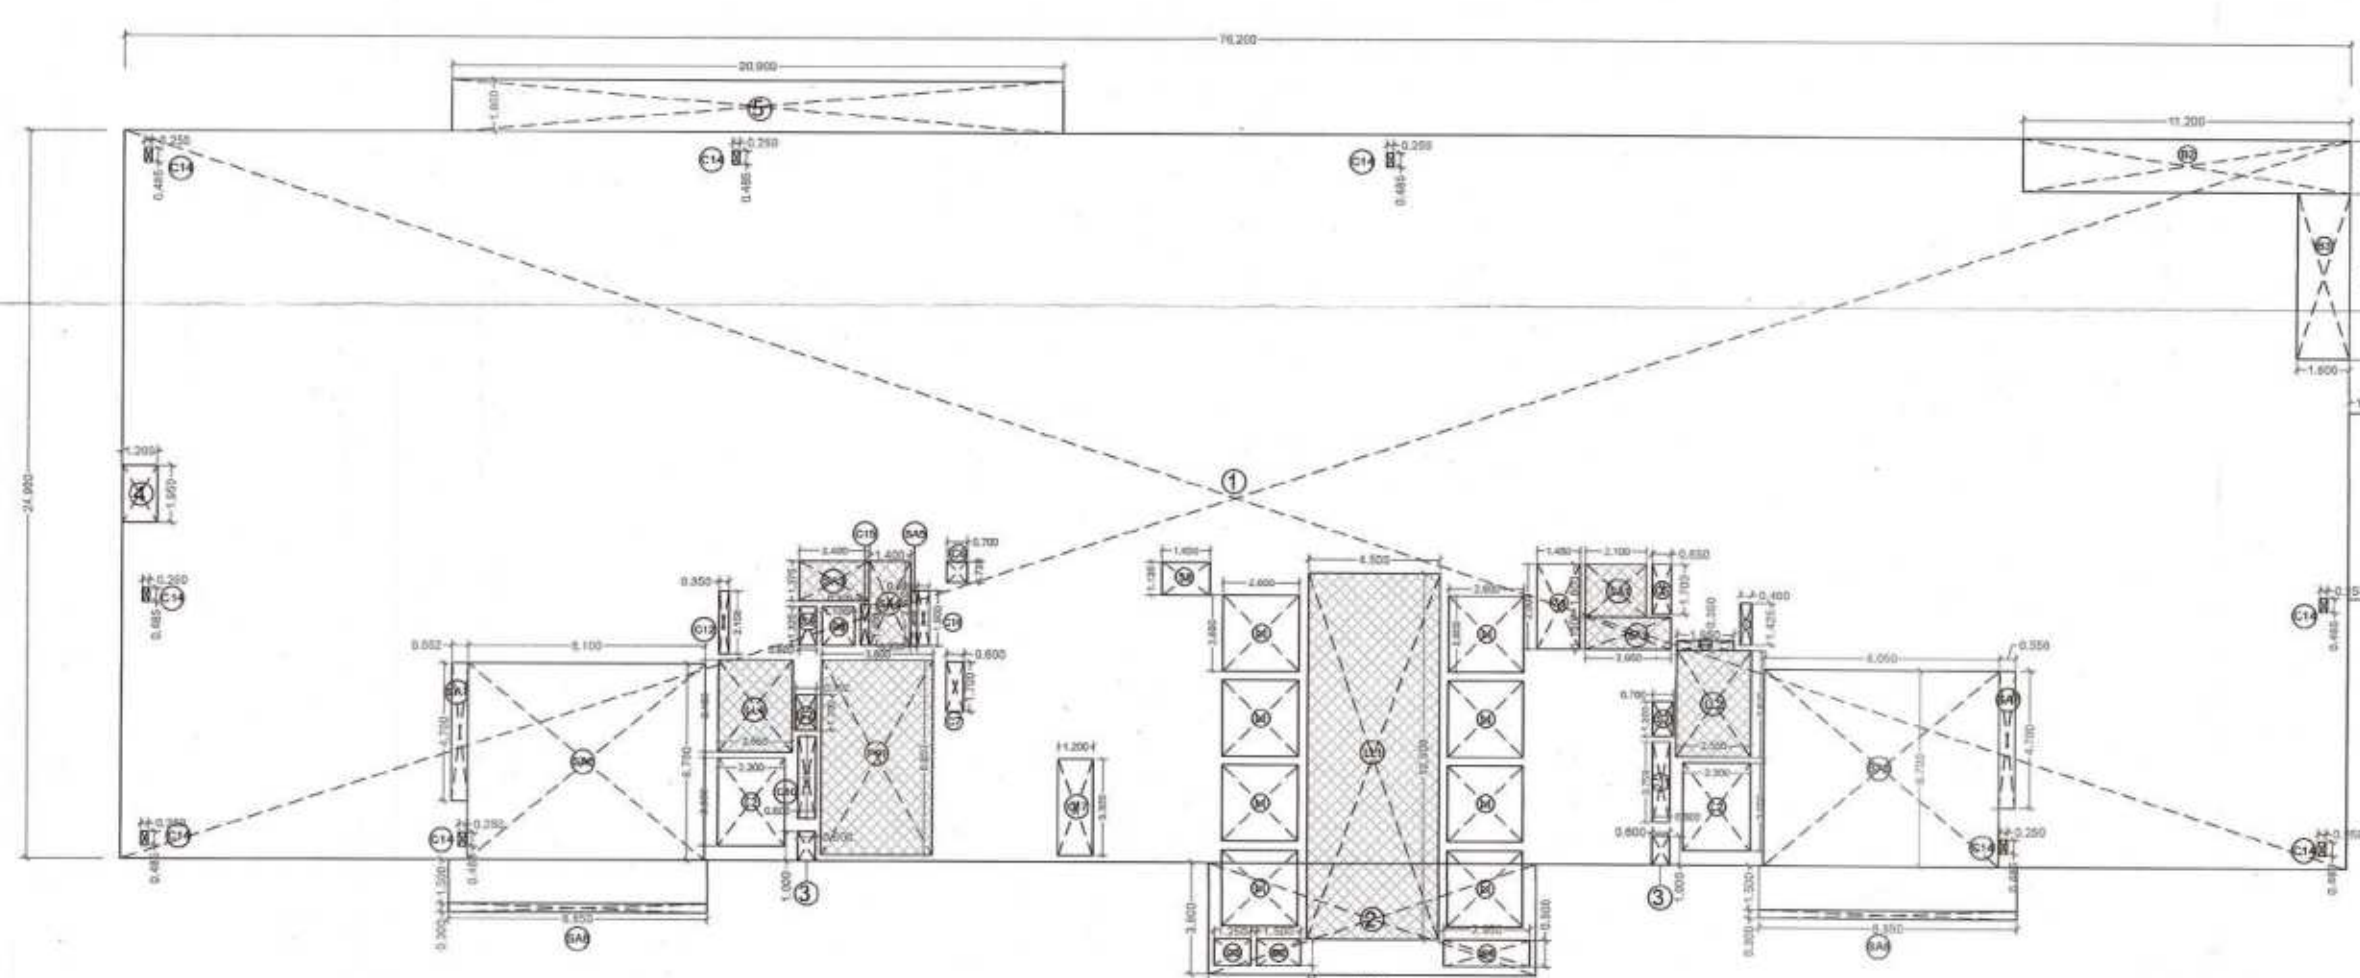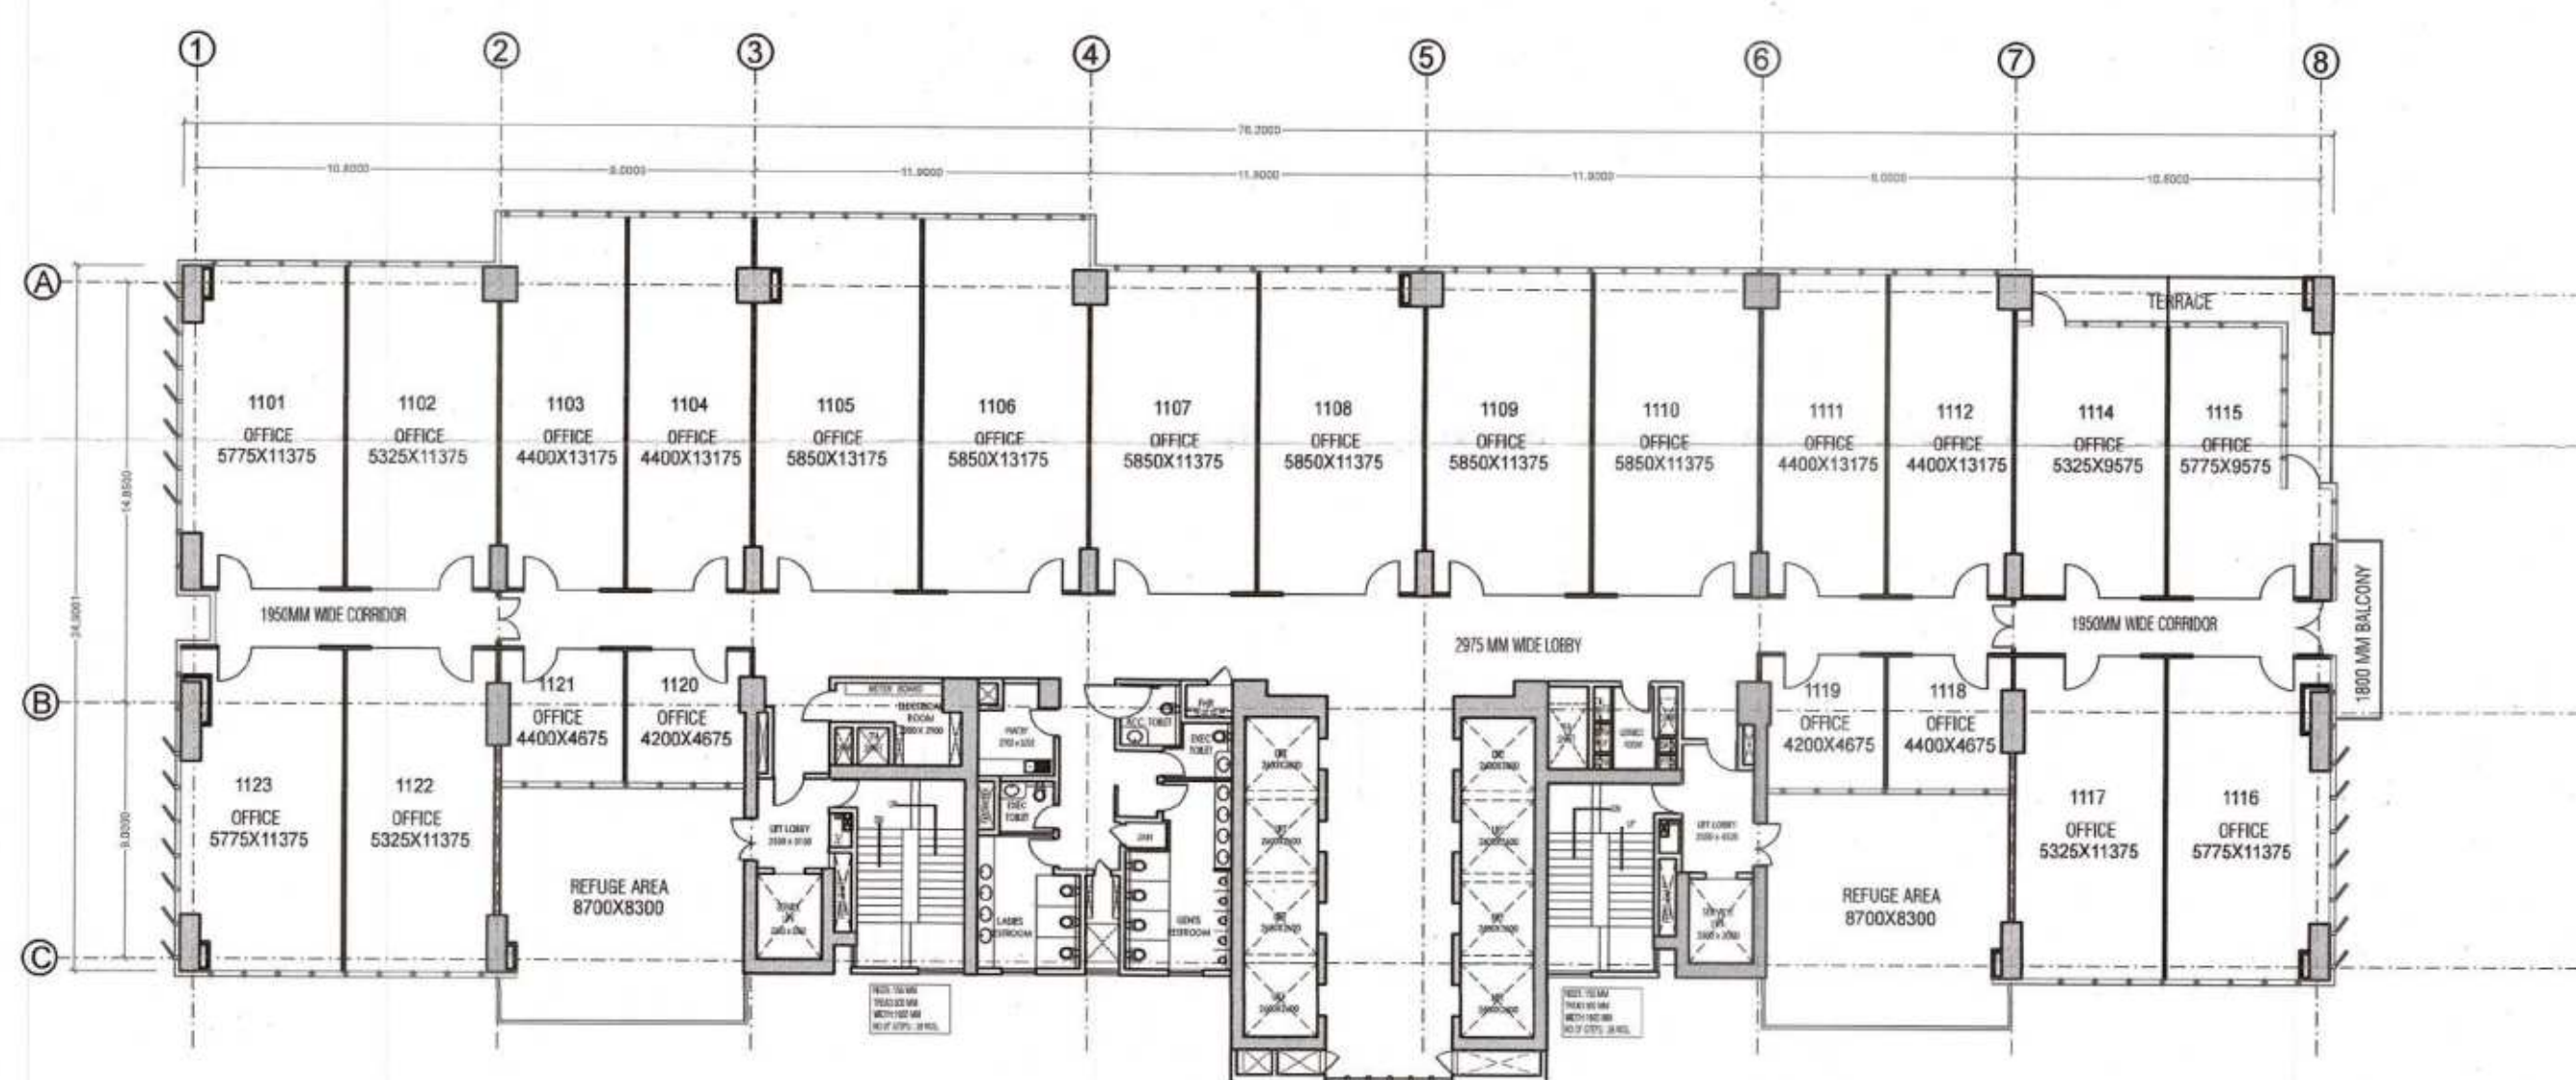

STATION DATA						
STATION AREA PROFILE						
1	5.76%	1.00E+1	0	0	0	0.00
2	26.20%	2.00E+2	0	1.000	0.000	0.00
3	1.00%	1.00E+1	0	1.000	0.000	0.00
4	1.00%	1.00E+1	0	1.000	0.000	0.00
TOTAL AREA		3.00E+2	0	3.000	0.000	0.00
STATION PROFILE						
ITEM	AREA	1.00E+1	0	0.000%	0.00%	0.00
1	1.00%	1.00E+1	0	1.000	0.000	0.00
2	1.00%	1.00E+1	0	1.000	0.000	0.00
3	1.00%	1.00E+1	0	1.000	0.000	0.00
4	1.00%	1.00E+1	0	1.000	0.000	0.00
TOTAL AREA		4.00E+1	0	4.000	0.000	0.00
TOTAL STATION AREA		3.40E+2	0	3.400	0.000	0.00
SECTION DATA PROFILE						
1	5.76%	1.00E+1	0	0.000%	0.00%	0.00
2	26.20%	2.00E+2	0	1.000	0.000	0.00
3	1.00%	1.00E+1	0	1.000	0.000	0.00
4	1.00%	1.00E+1	0	1.000	0.000	0.00
TOTAL SECTION AREA		3.00E+2	0	3.000	0.000	0.00
SECTION PROFILE						
ITEM	AREA	1.00E+1	0	0.000%	0.00%	0.00
1	1.00%	1.00E+1	0	1.000	0.000	0.00
2	1.00%	1.00E+1	0	1.000	0.000	0.00
3	1.00%	1.00E+1	0	1.000	0.000	0.00
4	1.00%	1.00E+1	0	1.000	0.000	0.00
TOTAL SECTION AREA		4.00E+1	0	4.000	0.000	0.00
TOTAL SECTION AREA (%)		11.76%	0	11.760	0.000	0.00
SITE STATISTICS						
ITEM	AREA	1.00E+1	0	0.000%	0.00%	0.00
TOTAL SITE AREA (%)		11.76%	0	11.760	0.000	0.00
SECTION AREA PROFILE						
ITEM	AREA	1.00E+1	0	0.000%	0.00%	0.00
1	1.00%	1.00E+1	0	1.000	0.000	0.00
2	1.00%	1.00E+1	0	1.000	0.000	0.00
3	1.00%	1.00E+1	0	1.000	0.000	0.00
4	1.00%	1.00E+1	0	1.000	0.000	0.00
TOTAL SECTION AREA		4.00E+1	0	4.000	0.000	0.00
TOTAL SECTION AREA (%)		11.76%	0	11.760	0.000	0.00
TOTAL SECTION AREA PROFILE						
TOTAL SECTION AREA (%)		11.76%	0	11.760	0.000	0.00
SUBSET AREA PROFILE						

PROJECT
PROPOSED BUILDING FOR IT
INFRASTRUCTURE PARK PVT.
LTD. AT PLOT NO. 1B, SECTOR
140A, NOIDA

[Handwritten note:]

B/C / BP - Yr 03 / 780 / 17 / 11 / 92

(Date noted)

[Signature]

step 6 - Proposed Building is As Per Building Bye-Laws
Submitted For Approval Waive.

[Signature] *[Signature]* Town Planner

OWNER **IT INFRASTRUCTURE PARK PVT.LTD**
2ND FLOOR, PLOT NO. 354, SAVITRI BHAVAN
A-BLOCK MARKET
PREET VIHAR, NEW DELHI-110092

PRINCIPAL ARCHITECT

VASTUNIDHI


Vastunidhi
135, BLOCK - B, SECTOR - 44,
NOKIA, LUTTAR PRADESH 201 303, INDIA
T: +91 9999 130 589

SHIVAN G BANSAL Digitally signed by SHIVANG BANSAL
Date: 2022.10.13 18:28:18 +05'30'


Digitally signed by 15aa472f-bb0a-454f-92b1-f5f389b362
DN: cn=15aa472f-bb0a-454f-92b1-f5f389b362
Date: 2022.10.13 18:51:52 +05'30'

TOWER-1


SUBMISSION DRAWING				
DRAWING	DRAWN BY	MG	CHECKED BY	SB
	DATE	12/10/2022	SCALE	1:250
	SHEET SIZE	A1	SHEETS	-
	NUMBER	VAS-140A-T1-104		REV. NO. 00

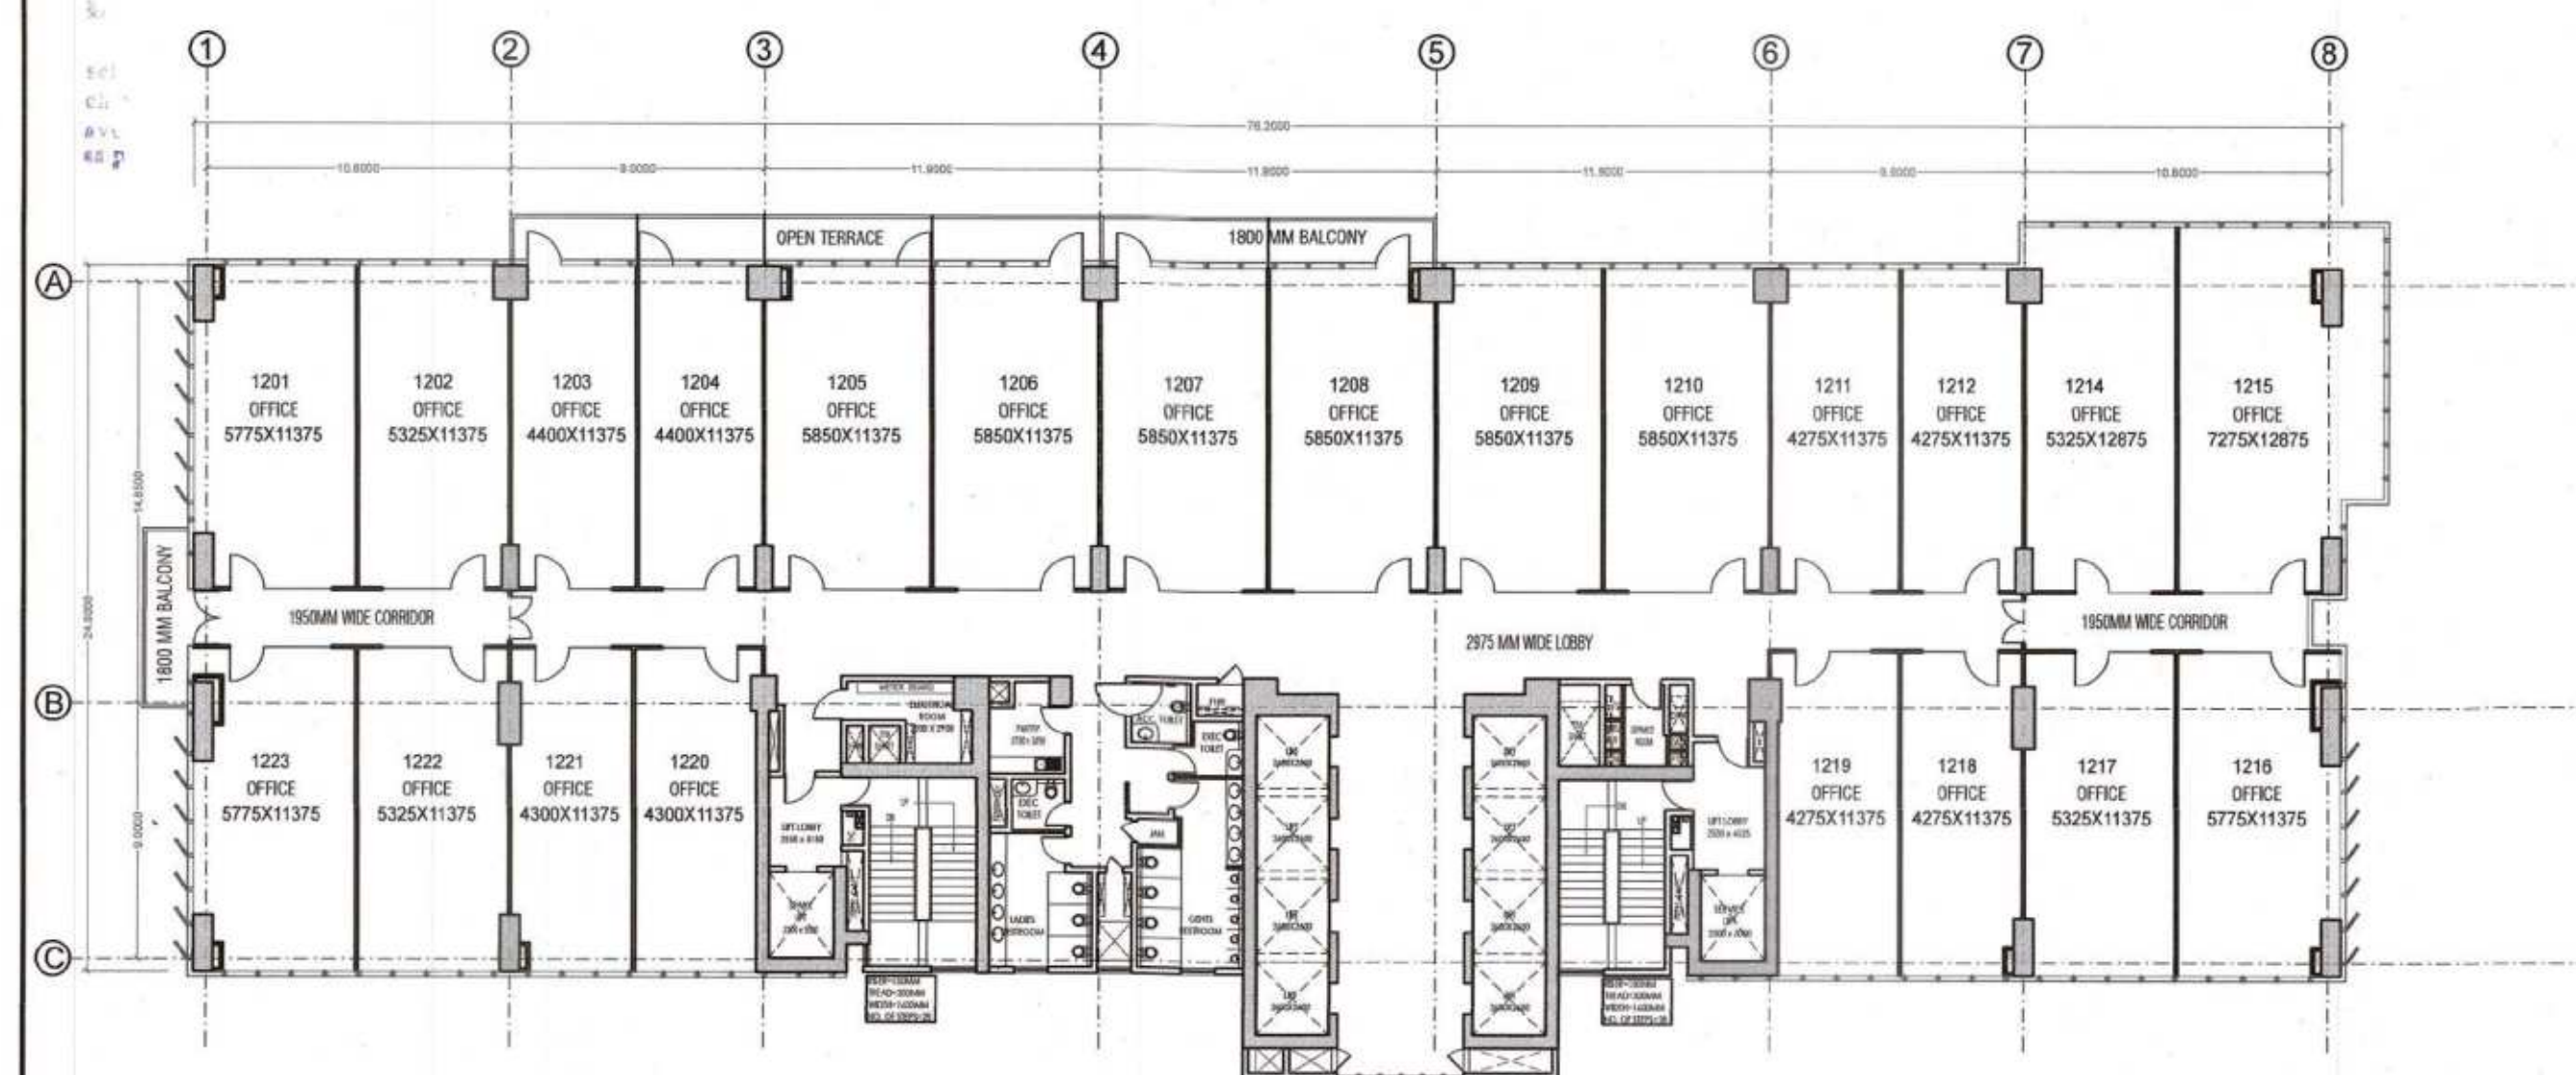


12TH FLOOR PLAN

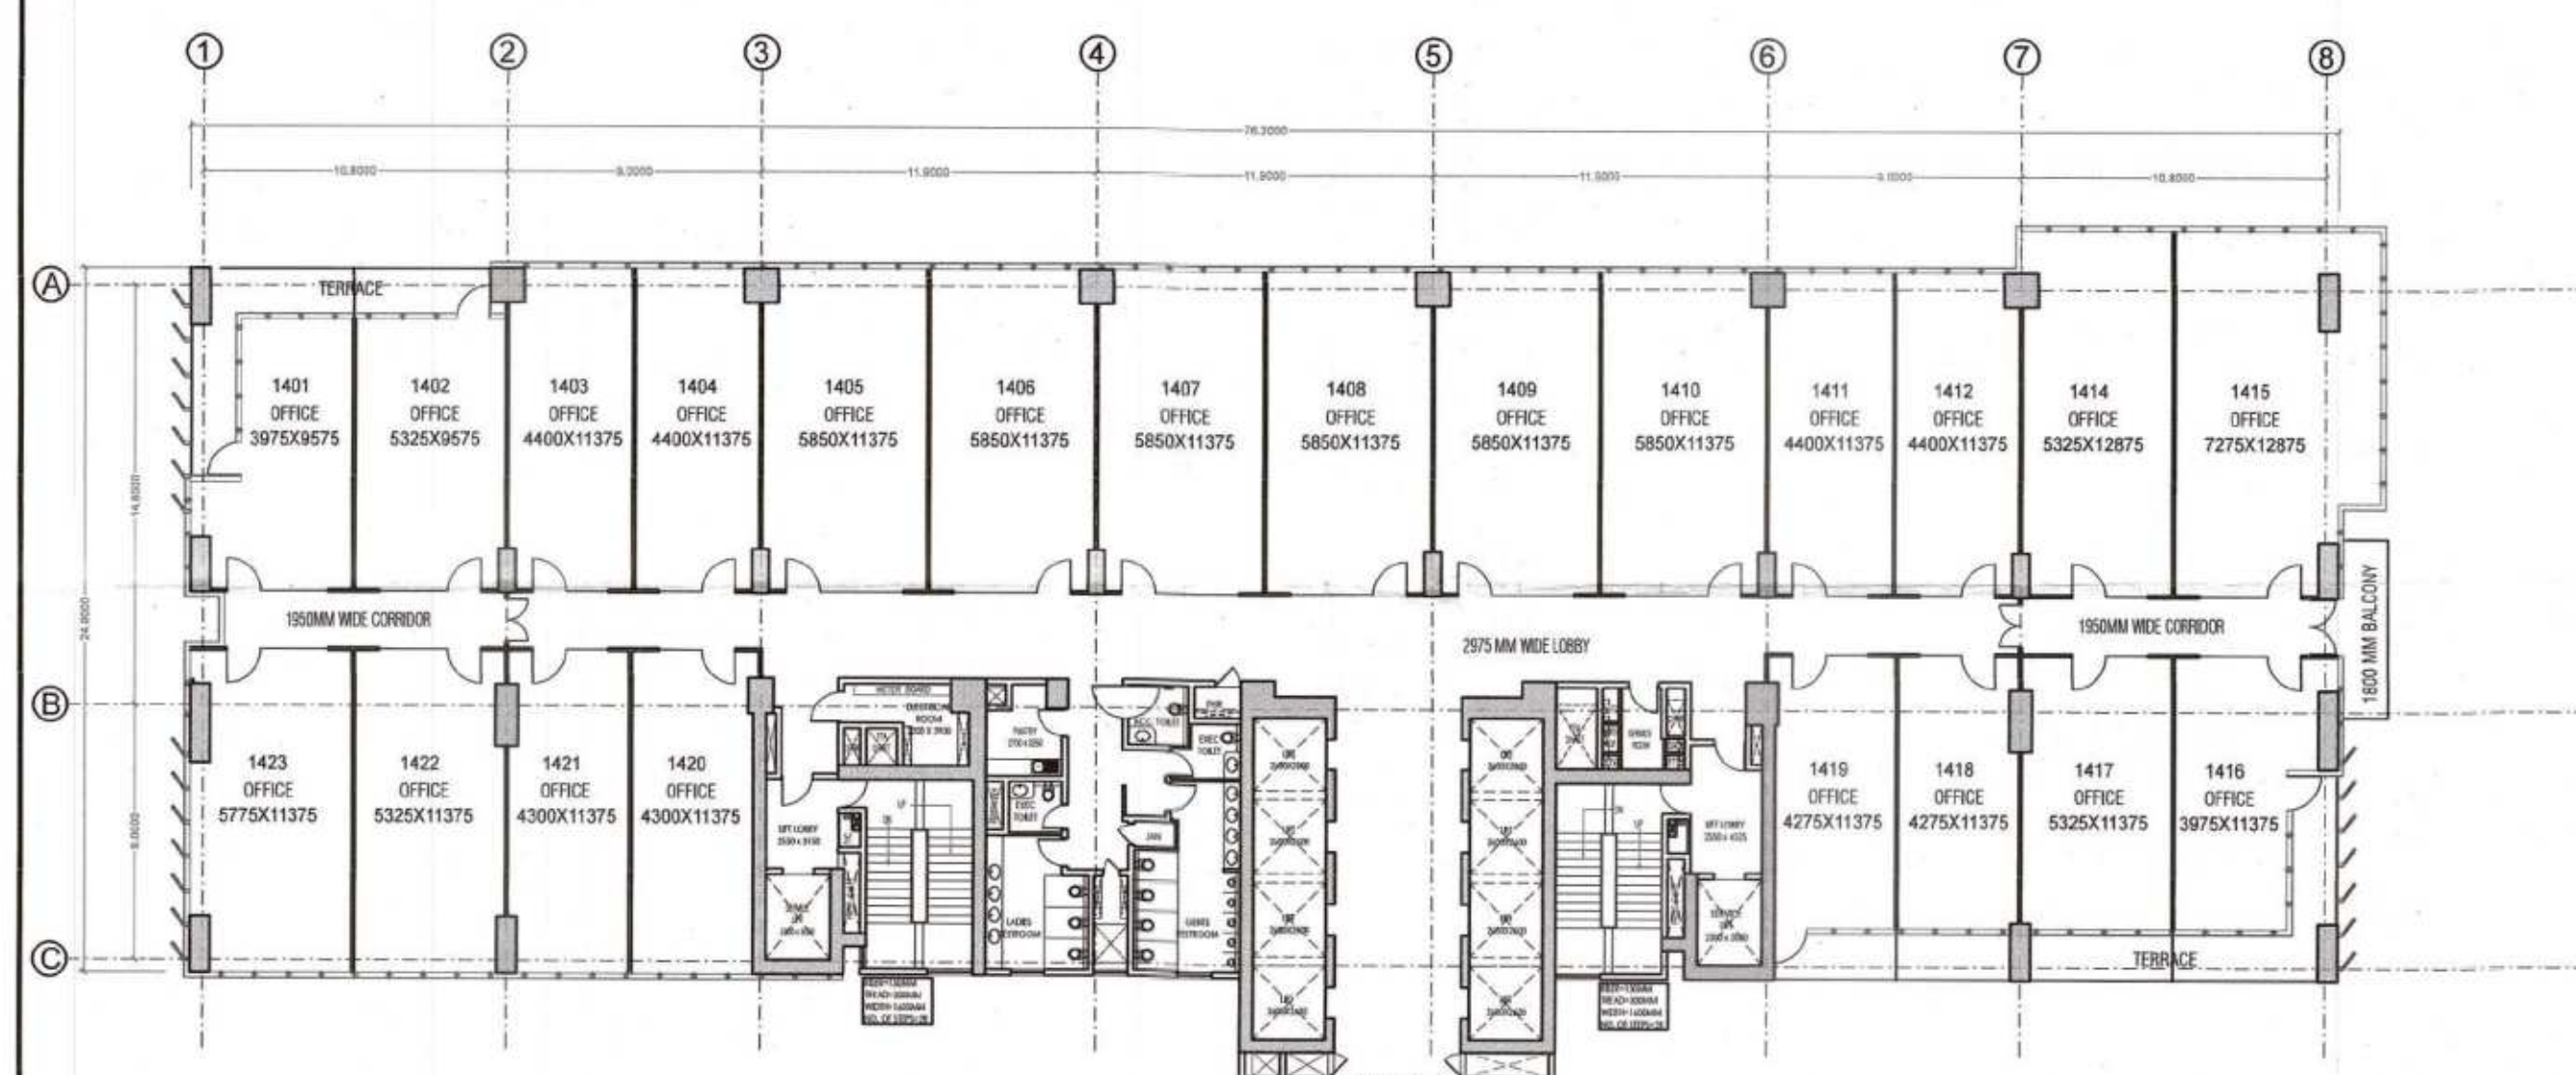


14TH FLOOR PLAN

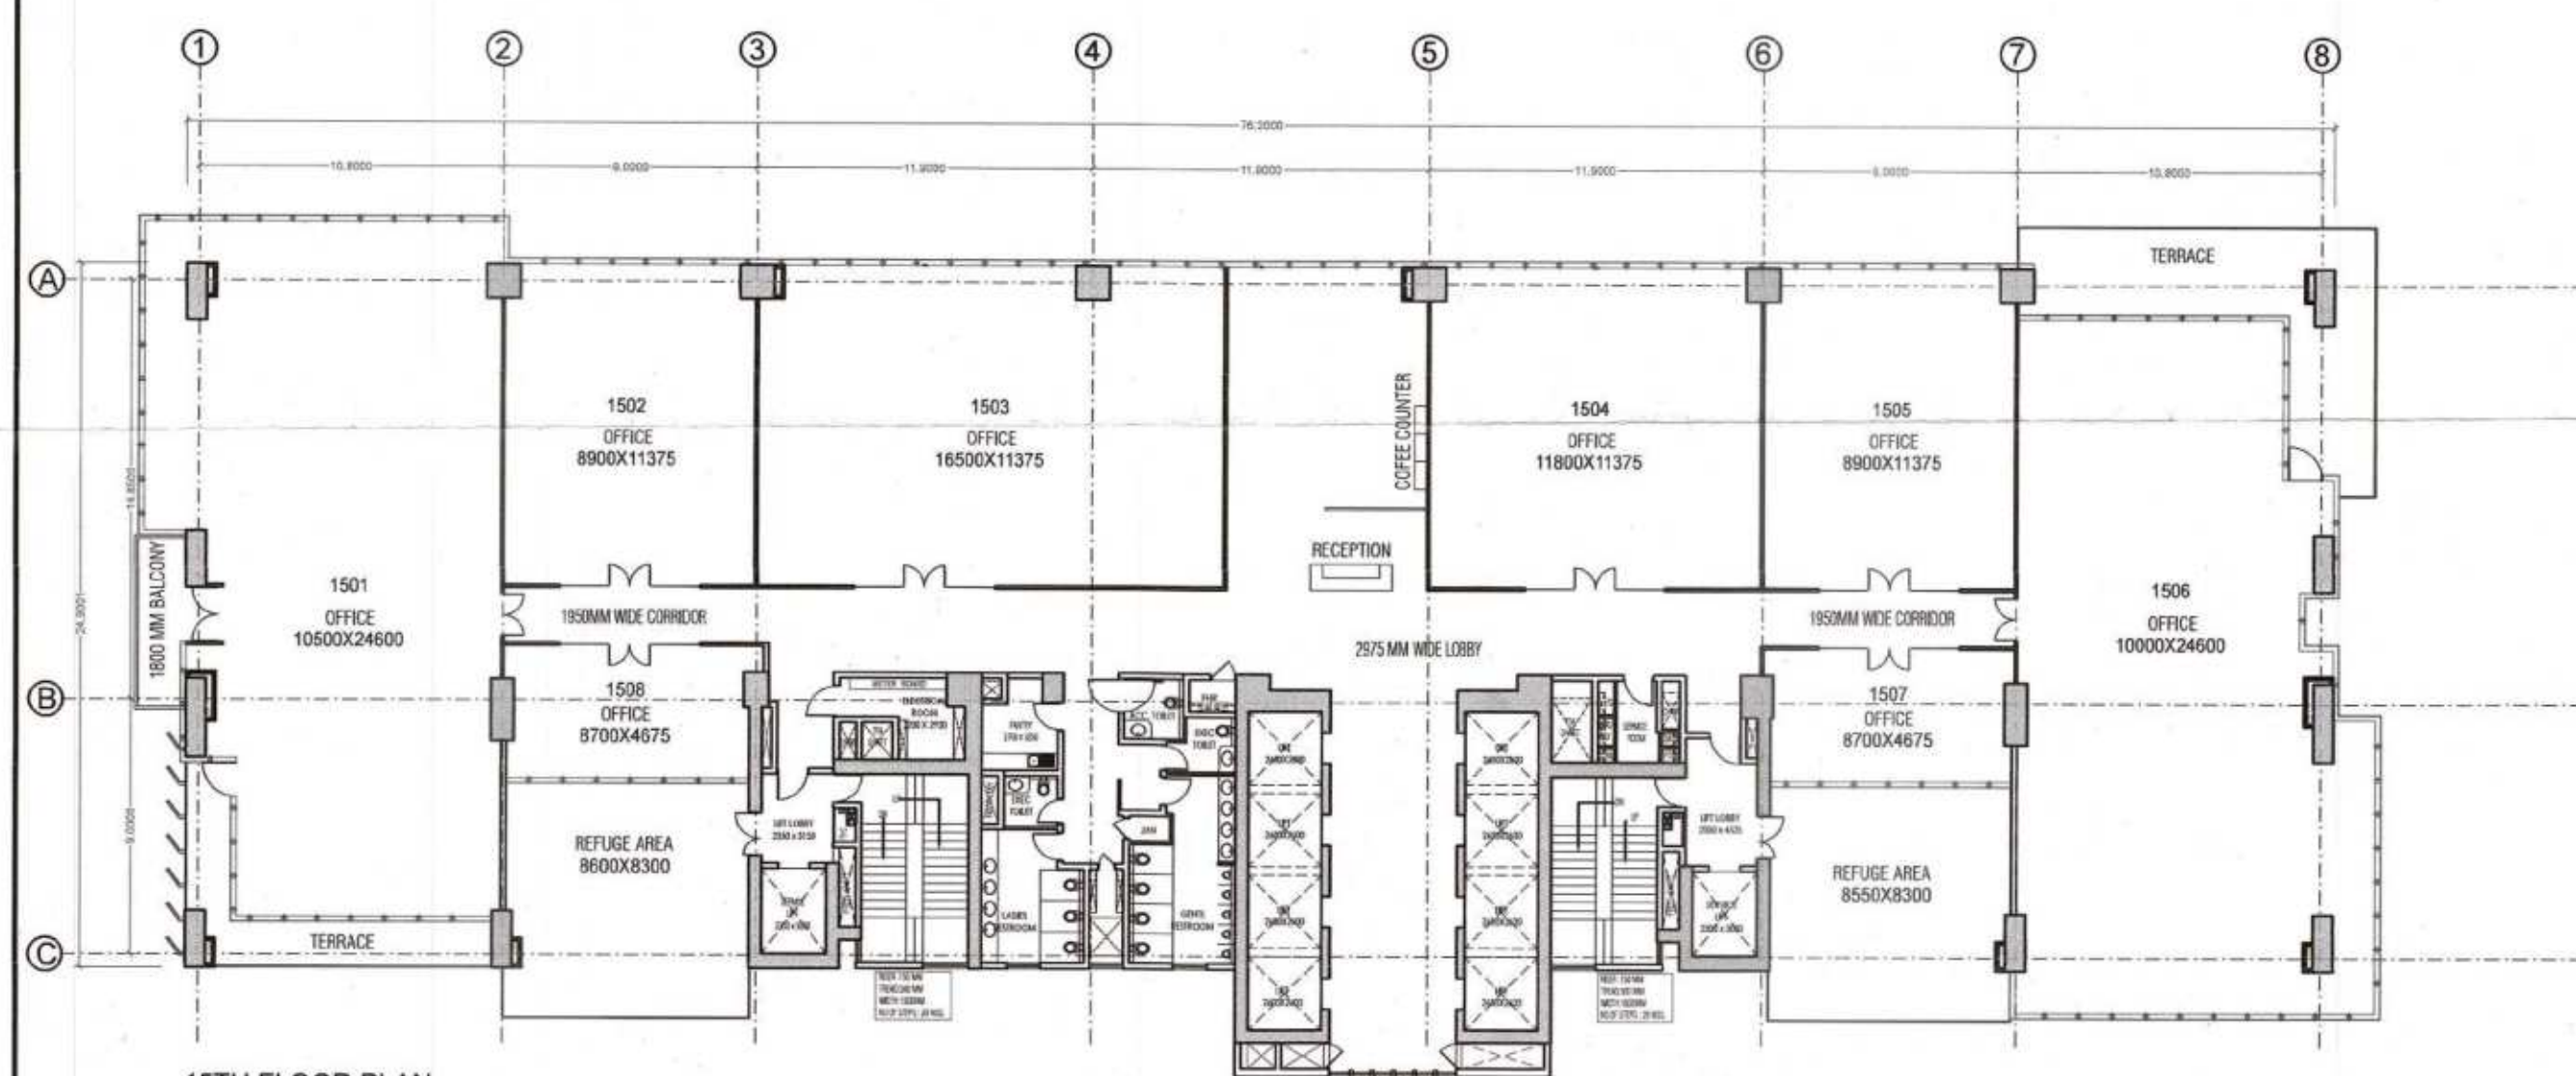


15TH FLOOR PLAN

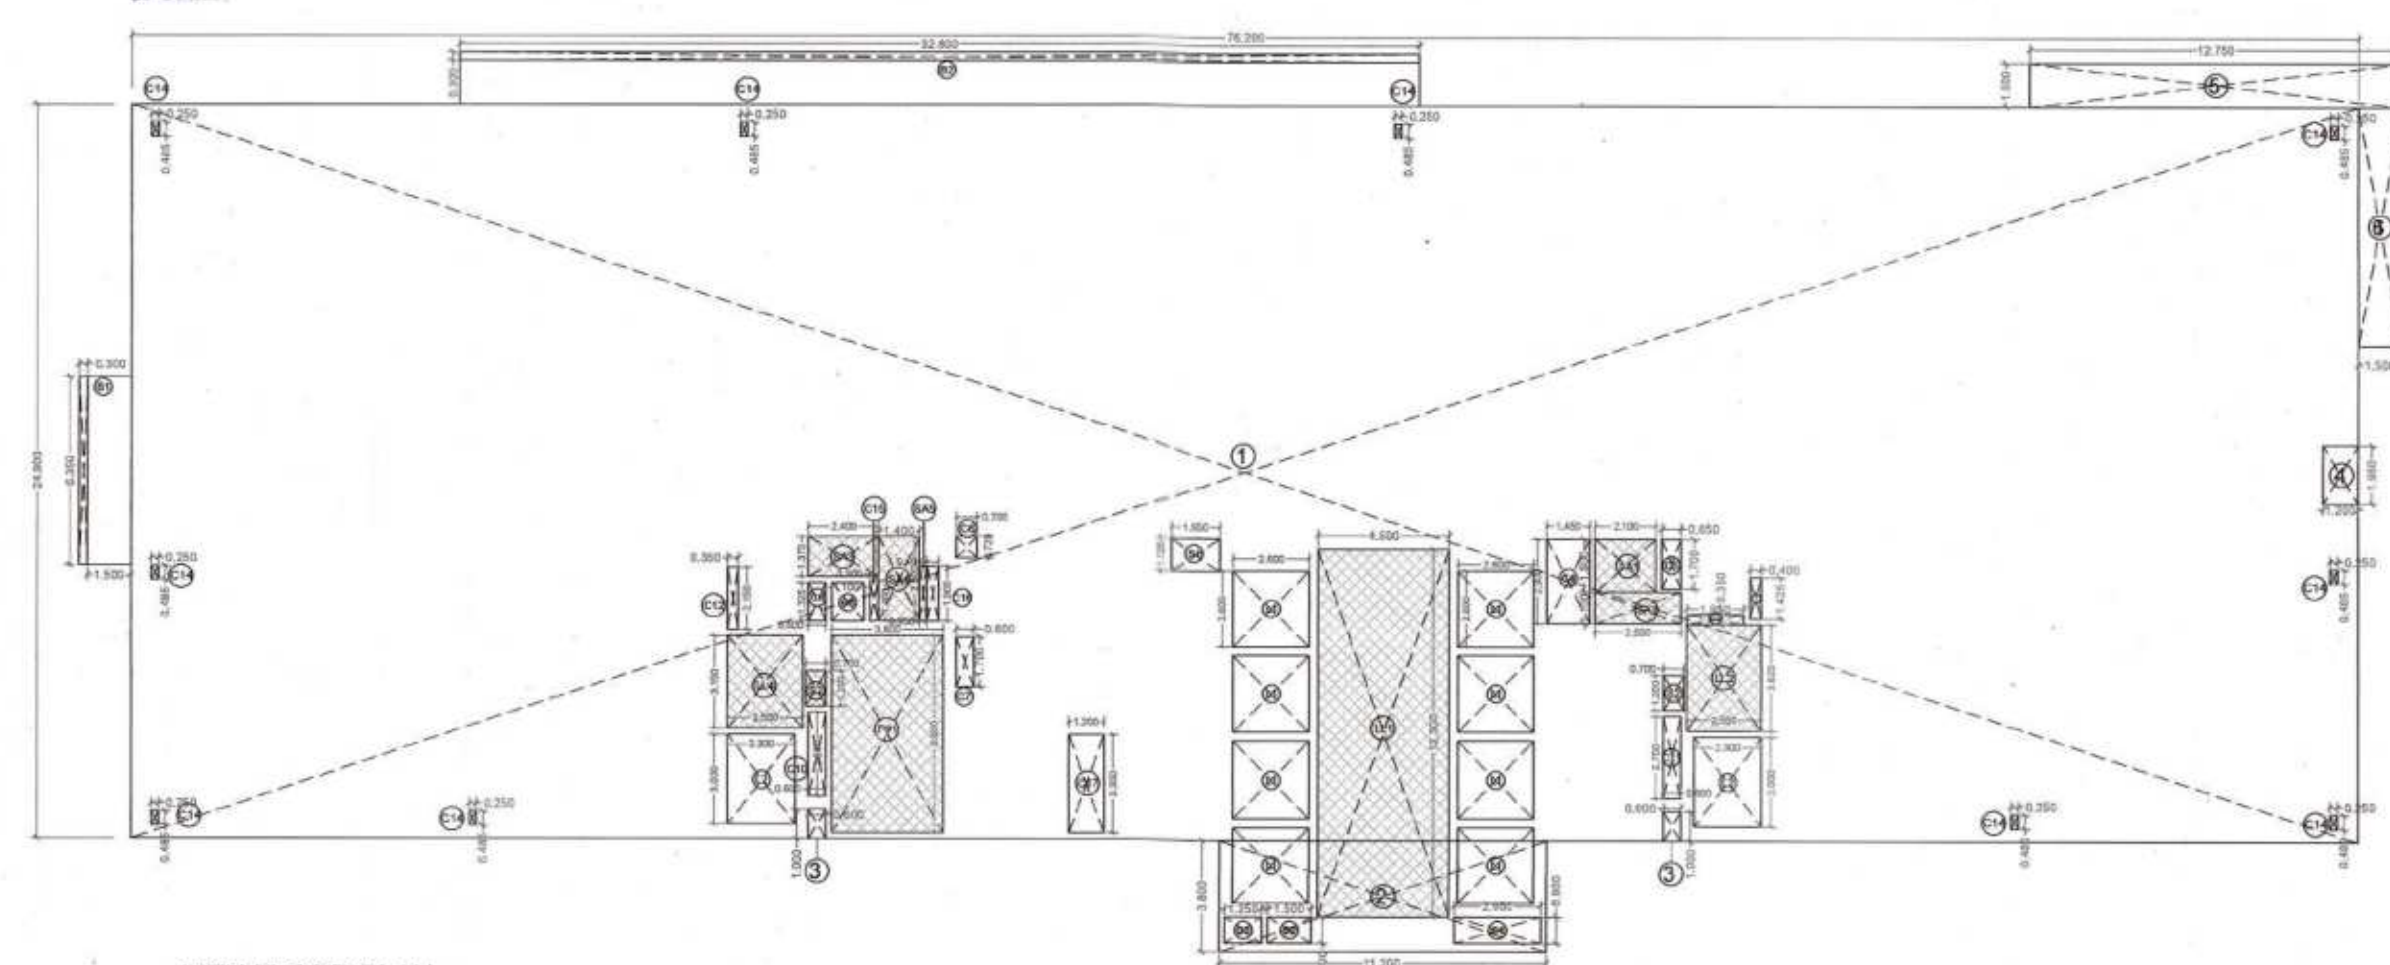

12TH FLOOR PLAN

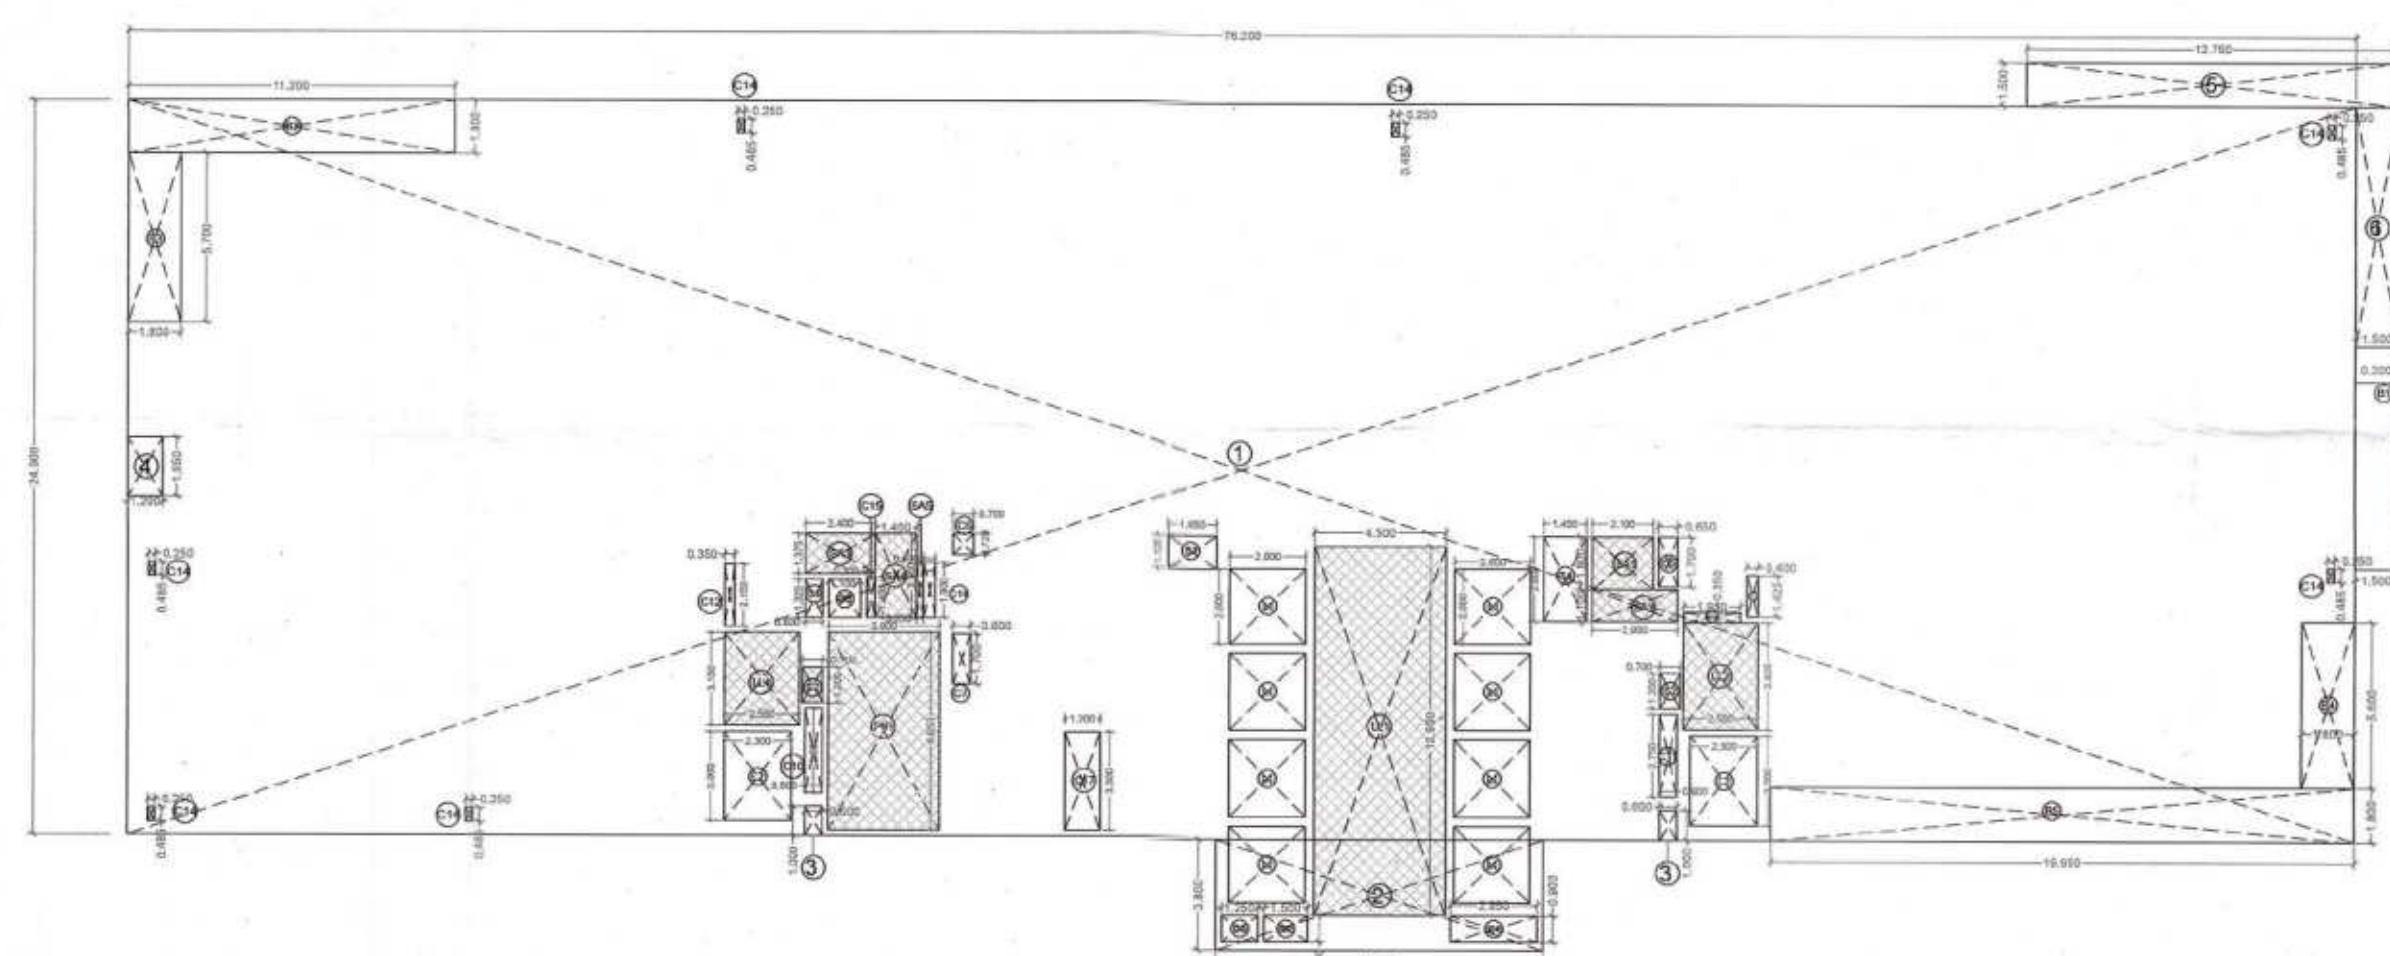

14TH FLOOR PLAN

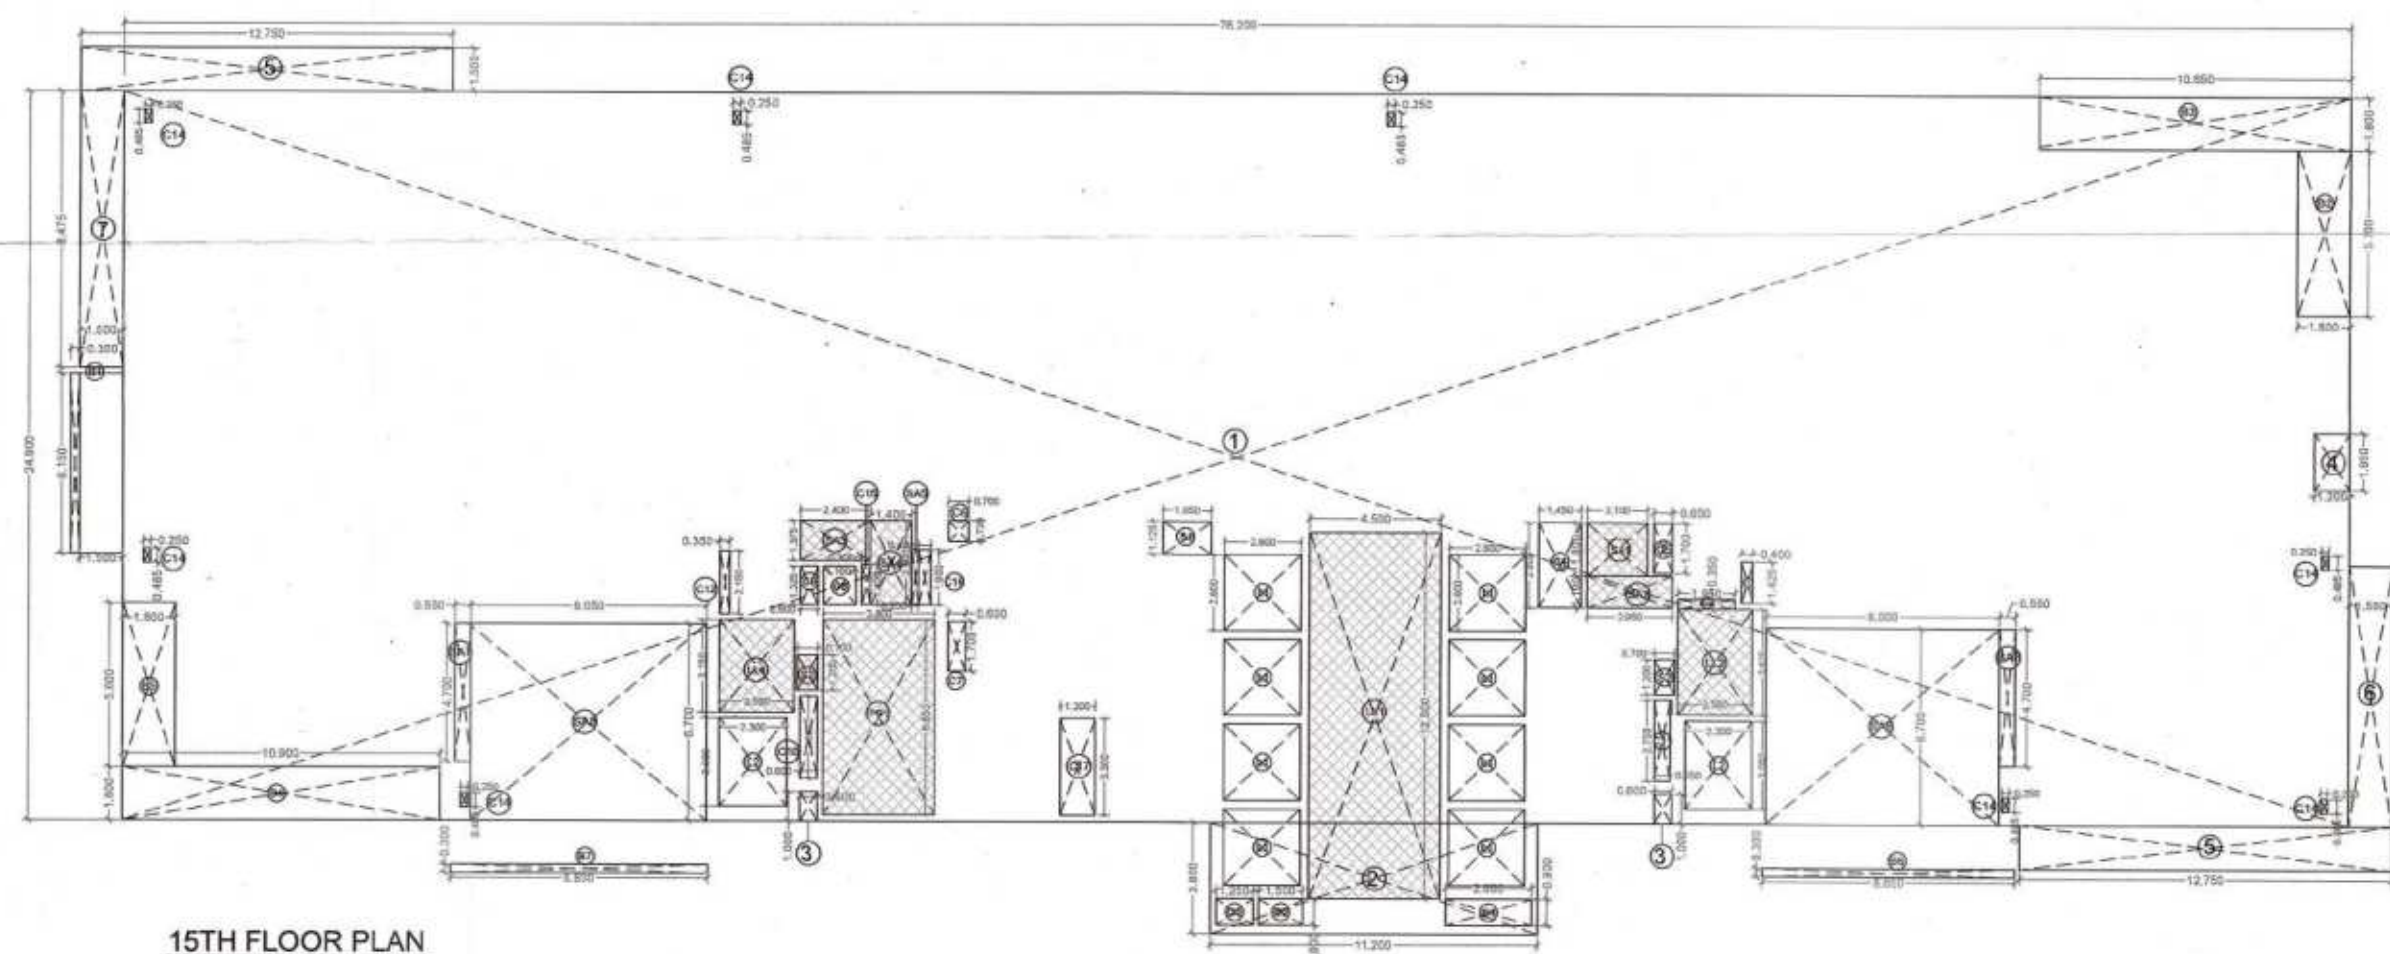

15TH FLOOR PLAN

[illegible]

NEW YORK						
1	3.50%	1/20/20	1	0.000%	0	0.00%
2	1.50%	0	1	0.000%	0	0.00%
3	1.50%	0	1	0.000%	0	0.00%
4	1.50%	0	1	0.000%	0	0.00%
5	1.50%	0	1	0.000%	0	0.00%
6	1.50%	0	1	0.000%	0	0.00%
7	1.50%	0	1	0.000%	0	0.00%
8	1.50%	0	1	0.000%	0	0.00%
9	1.50%	0	1	0.000%	0	0.00%
10	1.50%	0	1	0.000%	0	0.00%
11	1.50%	0	1	0.000%	0	0.00%
12	1.50%	0	1	0.000%	0	0.00%
13	1.50%	0	1	0.000%	0	0.00%
14	1.50%	0	1	0.000%	0	0.00%
15	1.50%	0	1	0.000%	0	0.00%
16	1.50%	0	1	0.000%	0	0.00%
17	1.50%	0	1	0.000%	0	0.00%
18	1.50%	0	1	0.000%	0	0.00%
19	1.50%	0	1	0.000%	0	0.00%
20	1.50%	0	1	0.000%	0	0.00%
21	1.50%	0	1	0.000%	0	0.00%
22	1.50%	0	1	0.000%	0	0.00%
23	1.50%	0	1	0.000%	0	0.00%
24	1.50%	0	1	0.000%	0	0.00%
25	1.50%	0	1	0.000%	0	0.00%
26	1.50%	0	1	0.000%	0	0.00%
27	1.50%	0	1	0.000%	0	0.00%
28	1.50%	0	1	0.000%	0	0.00%
19	1.50%	0	1	0.000%	0	0.00%
20	1.50%	0	1	0.000%	0	0.00%
21	1.50%	0	1	0.000%	0	0.00%
22	1.50%	0	1	0.000%	0	0.00%
23	1.50%	0	1	0.000%	0	0.00%
24	1.50%	0	1	0.000%	0	0.00%
25	1.50%	0	1	0.000%	0	0.00%
26	1.50%	0	1	0.000%	0	0.00%
27	1.50%	0	1	0.000%	0	0.00%
28	1.50%	0	1	0.000%	0	0.00%
29	1.50%	0	1	0.000%	0	0.00%
30	1.50%	0	1	0.000%	0	0.00%
31	1.50%	0	1	0.000%	0	0.00%
32	1.50%	0	1	0.000%	0	0.00%
33	1.50%	0	1	0.000%	0	0.00%
34	1.50%	0	1	0.000%	0	0.00%
35	1.50%	0	1	0.000%	0	0.00%

BETWEEN FLOORS						
STAIRS AND WALKWAYS						
5.8m	1.000	2.000	3.000	4.000	5.000	6.000
6	7.000	8.000	9.000	10.000	11.000	12.000
7	13.000	14.000	15.000	16.000	17.000	18.000
8	19.000	20.000	21.000	22.000	23.000	24.000
48	259.000	260.000	261.000	262.000	263.000	264.000
49	265.000	266.000	267.000	2		
TOTAL STAIRS AND WALKWAYS						
						384.48
BETWEEN FLOORS						
STAIRS AND WALKWAYS						
5.8m	1.000	2.000	3.000	4.000	5.000	6.000
6	7.000	8.000	9.000	10.000	11.000	12.000
7	13.000	14.000	15.000	16.000	17.000	18.000
8	19.000	20.000	21.000	22.000	23.000	24.000
9	25.000	26.000	27.000	28.000	29.000	30.000
10	31.000	32.000	33.000	34.000	35.000	36.000
11	37.000	38.000	39.000	40.000	41.000	42.000
12	43.000	44.000	45.000	46.000	47.000	48.000
13	49.000	50.000	51.000	52.000	53.000	54.000
14	55.000	56.000	57.000	58.000	59.000	60.000
15	61.000	62.000	63.000	64.000	65.000	66.000
16	67.000	68.000	69.000	70.000	71.000	72.000
17	73.000	74.000	75.000	76.000	77.000	78.000
18	79.000	80.000	81.000	82.000	83.000	84.000
19	85.000	86.000	87.000	88.000	89.000	90.000
20	91.000	92.000	93.000	94.000	95.000	96.000
21	97.000	98.000	99.000	100.000	101.000	102.000

PROJECT
PROPOSED BUILDING FOR IT
INFRASTRUCTURE PARK PVT.
LTD. AT PLOT NO. 1B, SECTOR
140A, NOIDA

[illegible]





Ping Lu Asso. Arch Town Planner

IT INFRASTRUCTURE PARK PVT.LTD.
2ND FLOOR, PLOT NO. 354, SAVITRI BHAVAN
A-BLOCK MARKET

INCIPAL ARCHITECT

VASTUNIDHI

Vastunidhi
135, BLOCK - B, SECTOR - 44,
NOIDA, UTTAR PRADESH 201 303, INDIA





ARCHITECT'S SIGNATURE SHIVAN G BANSAL Digitally signed by SHIVANG BANSAL Date: 2022.10.13 18:28:36		OWNER'S SIGNATURE Digitally signed by 15aa472f-bb0a-454f-92b1-f5f389b3625f DN: cn=15aa472f-bb0a-454f-92b1-f5f389b3625f Date: 2022.10.13 18:52:30 +05'30"
---	--	--

3 TITLE	TOWER-1	NORTH 



DWG 12TH, 14TH & 15TH FLOOR PLANS

SUBMISSION DRAWING			
DRAWN BY	MC	CHECKED BY	CS

DRAWING	DRAWN BY	MG	CHECKED BY	SB
	DATE	12/10/2022	SCALE	1:250
	SHEET SIZE	A1	SHEETS	-
	NUMBER	VAS-140A-T1-105		
				REV. NO. 00

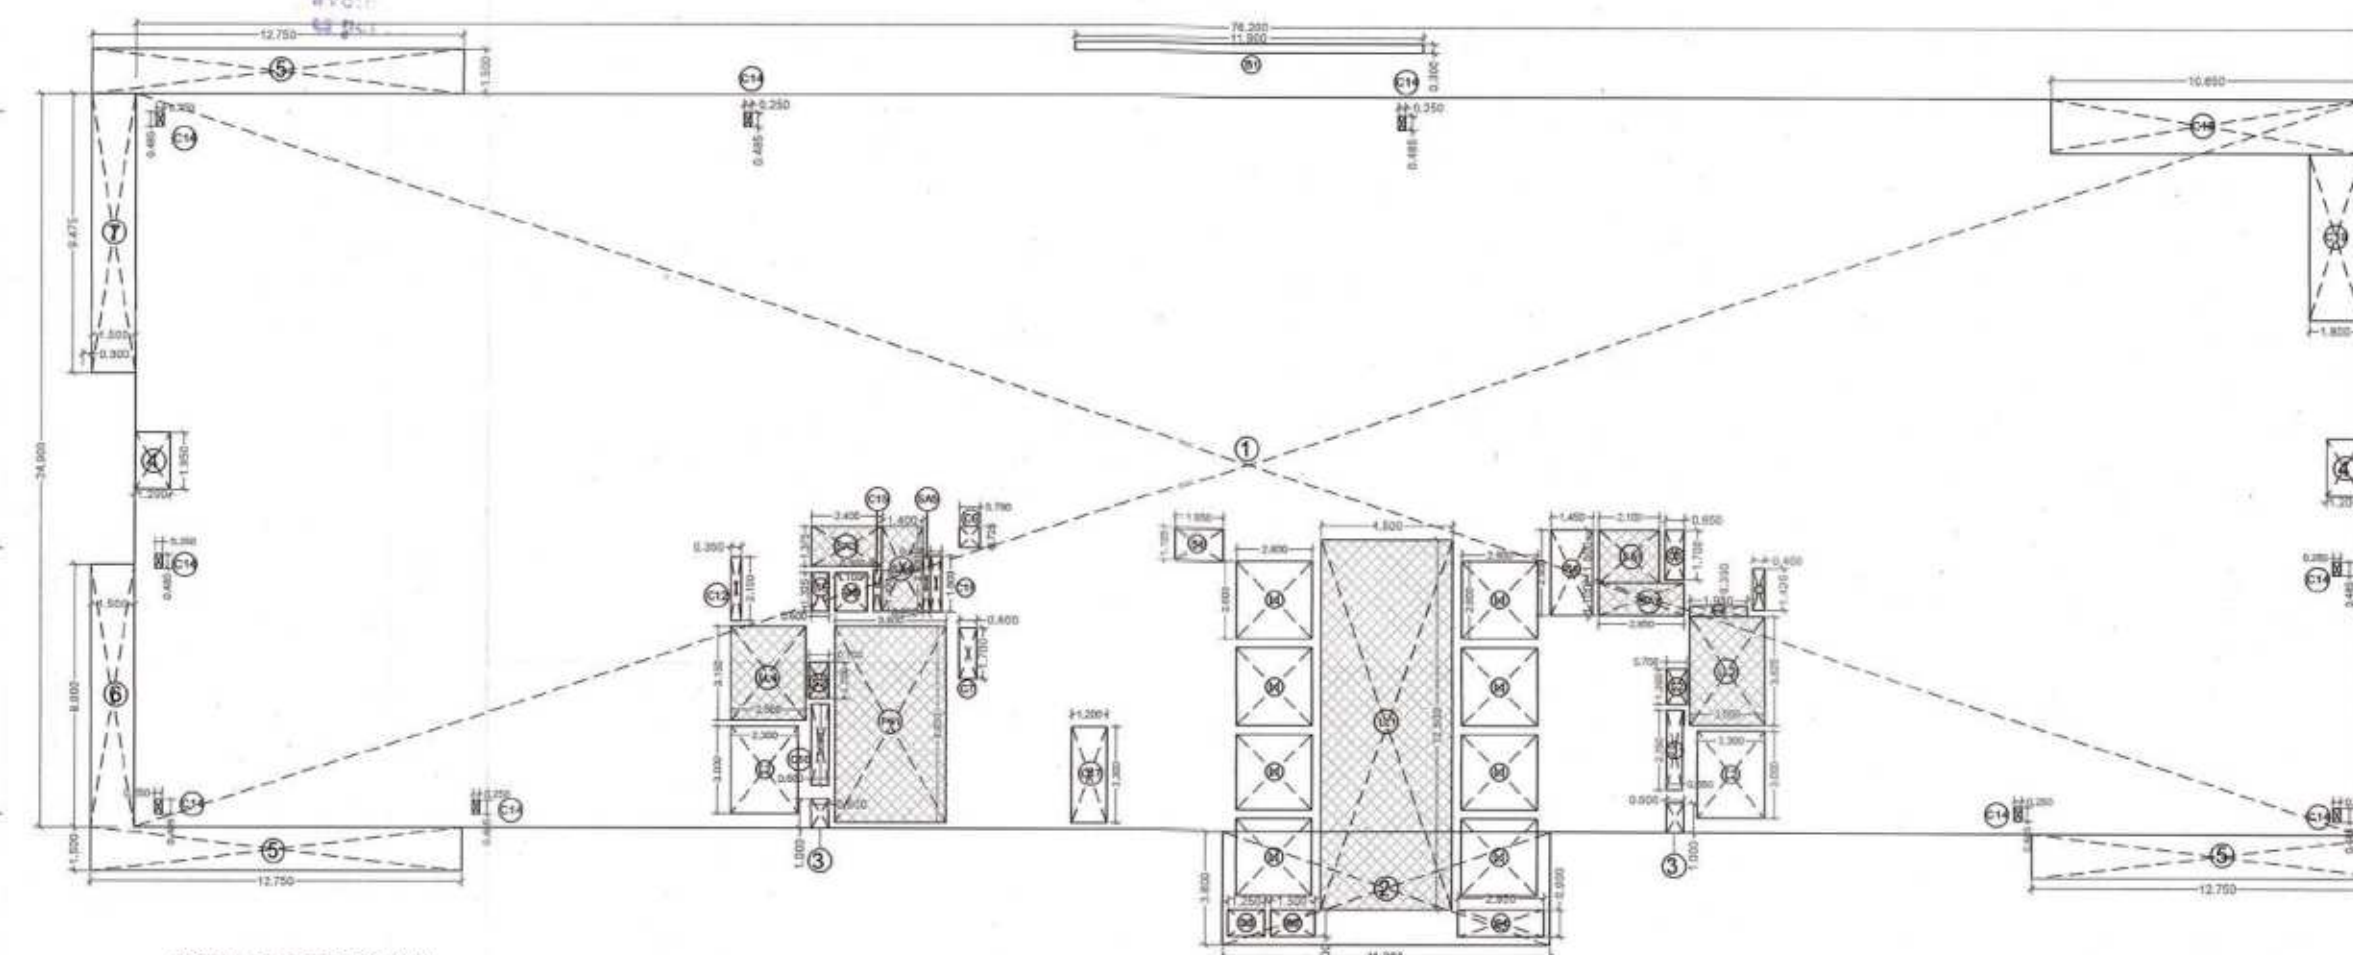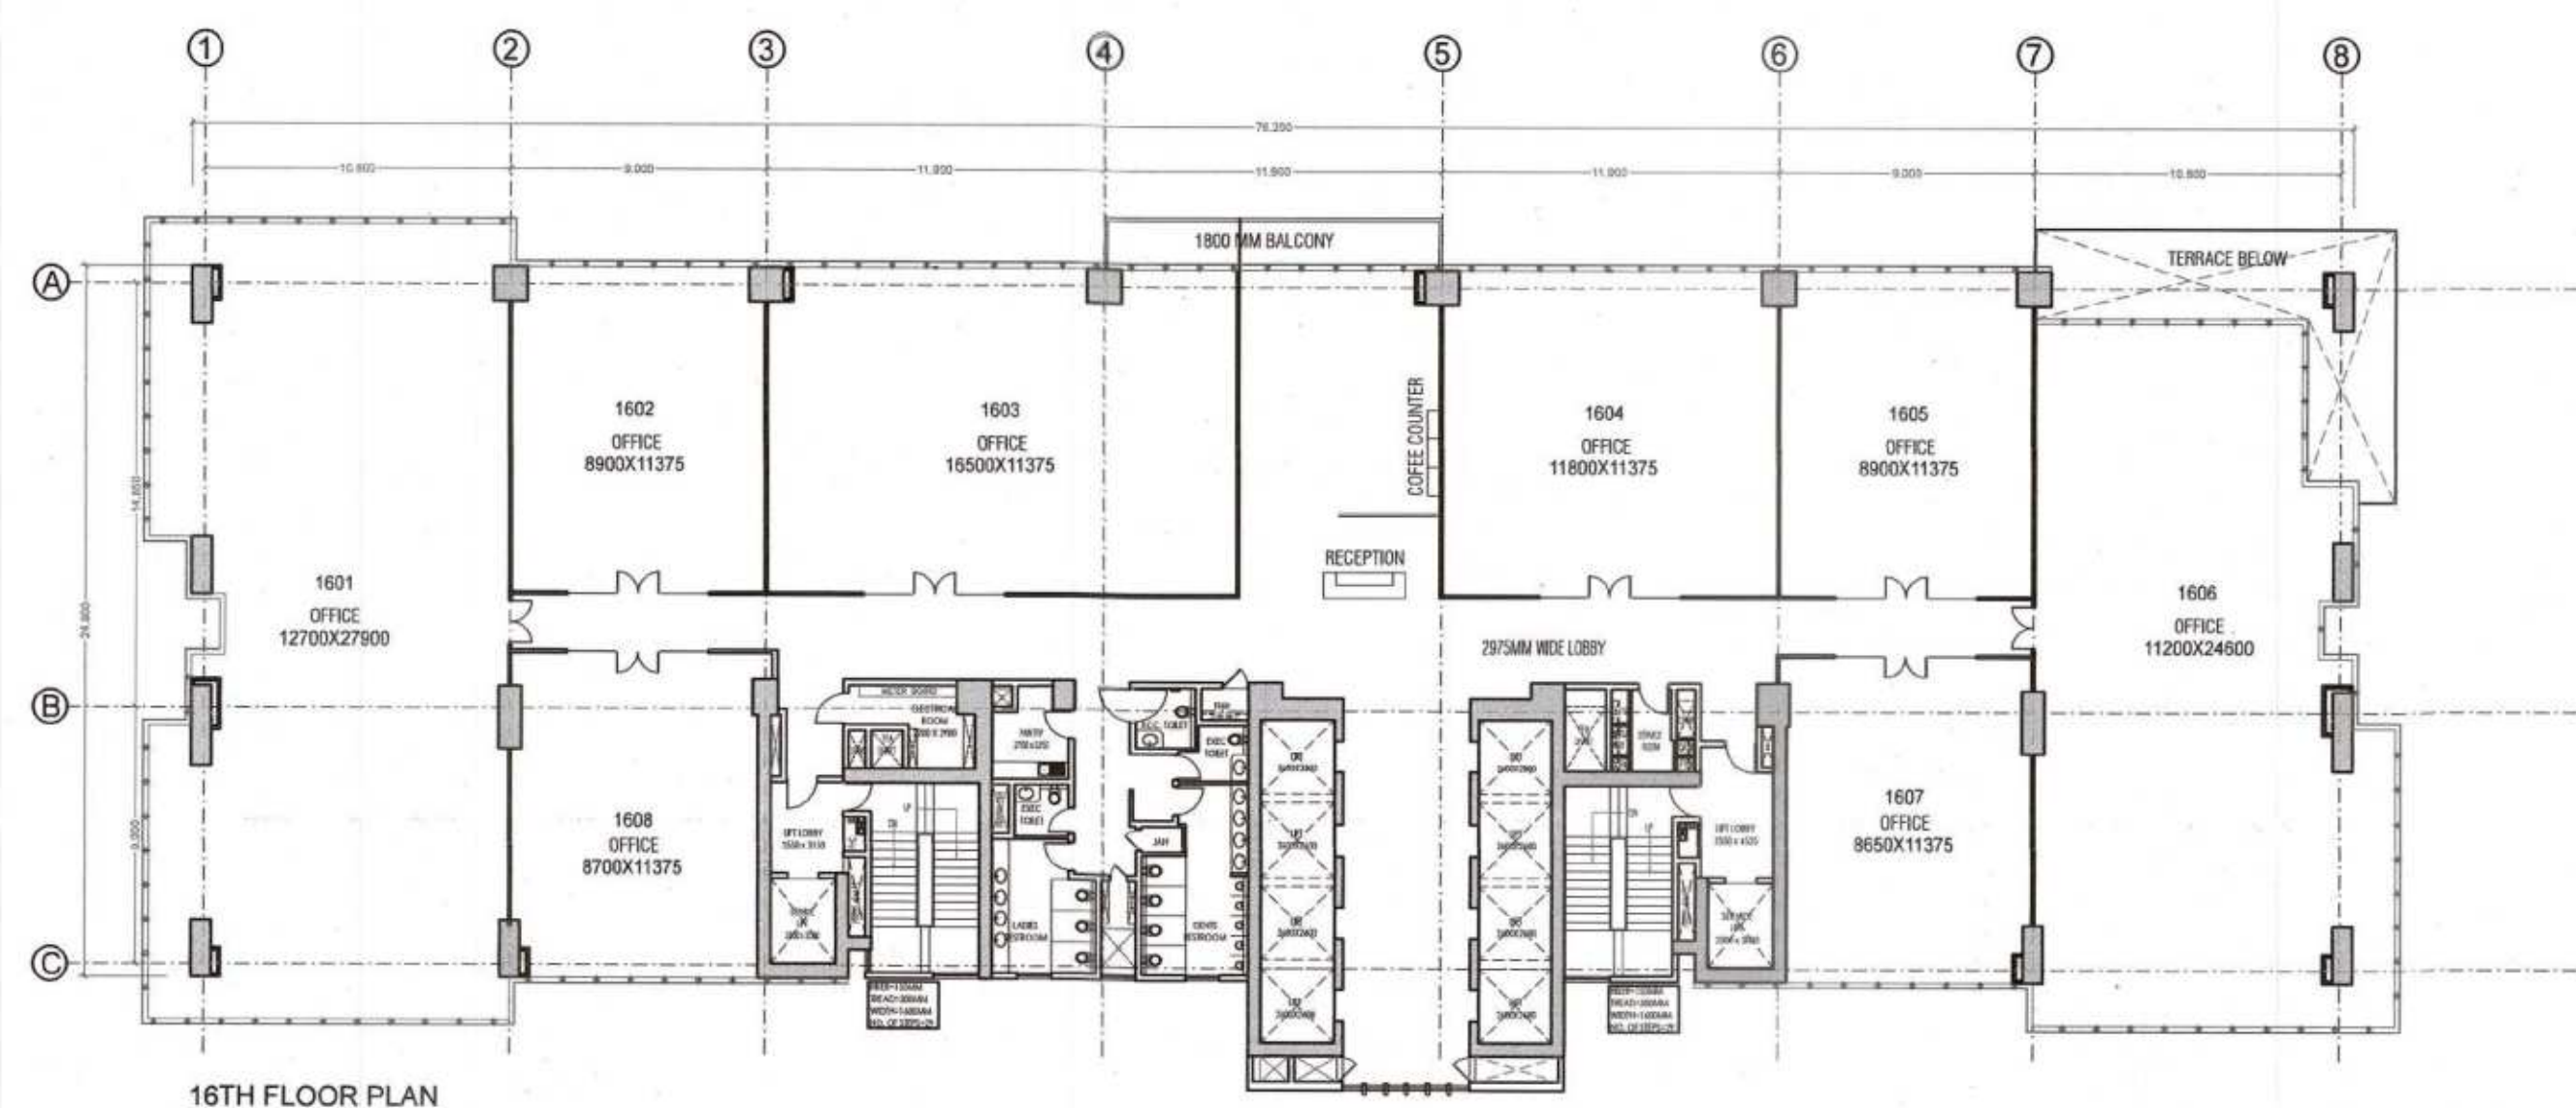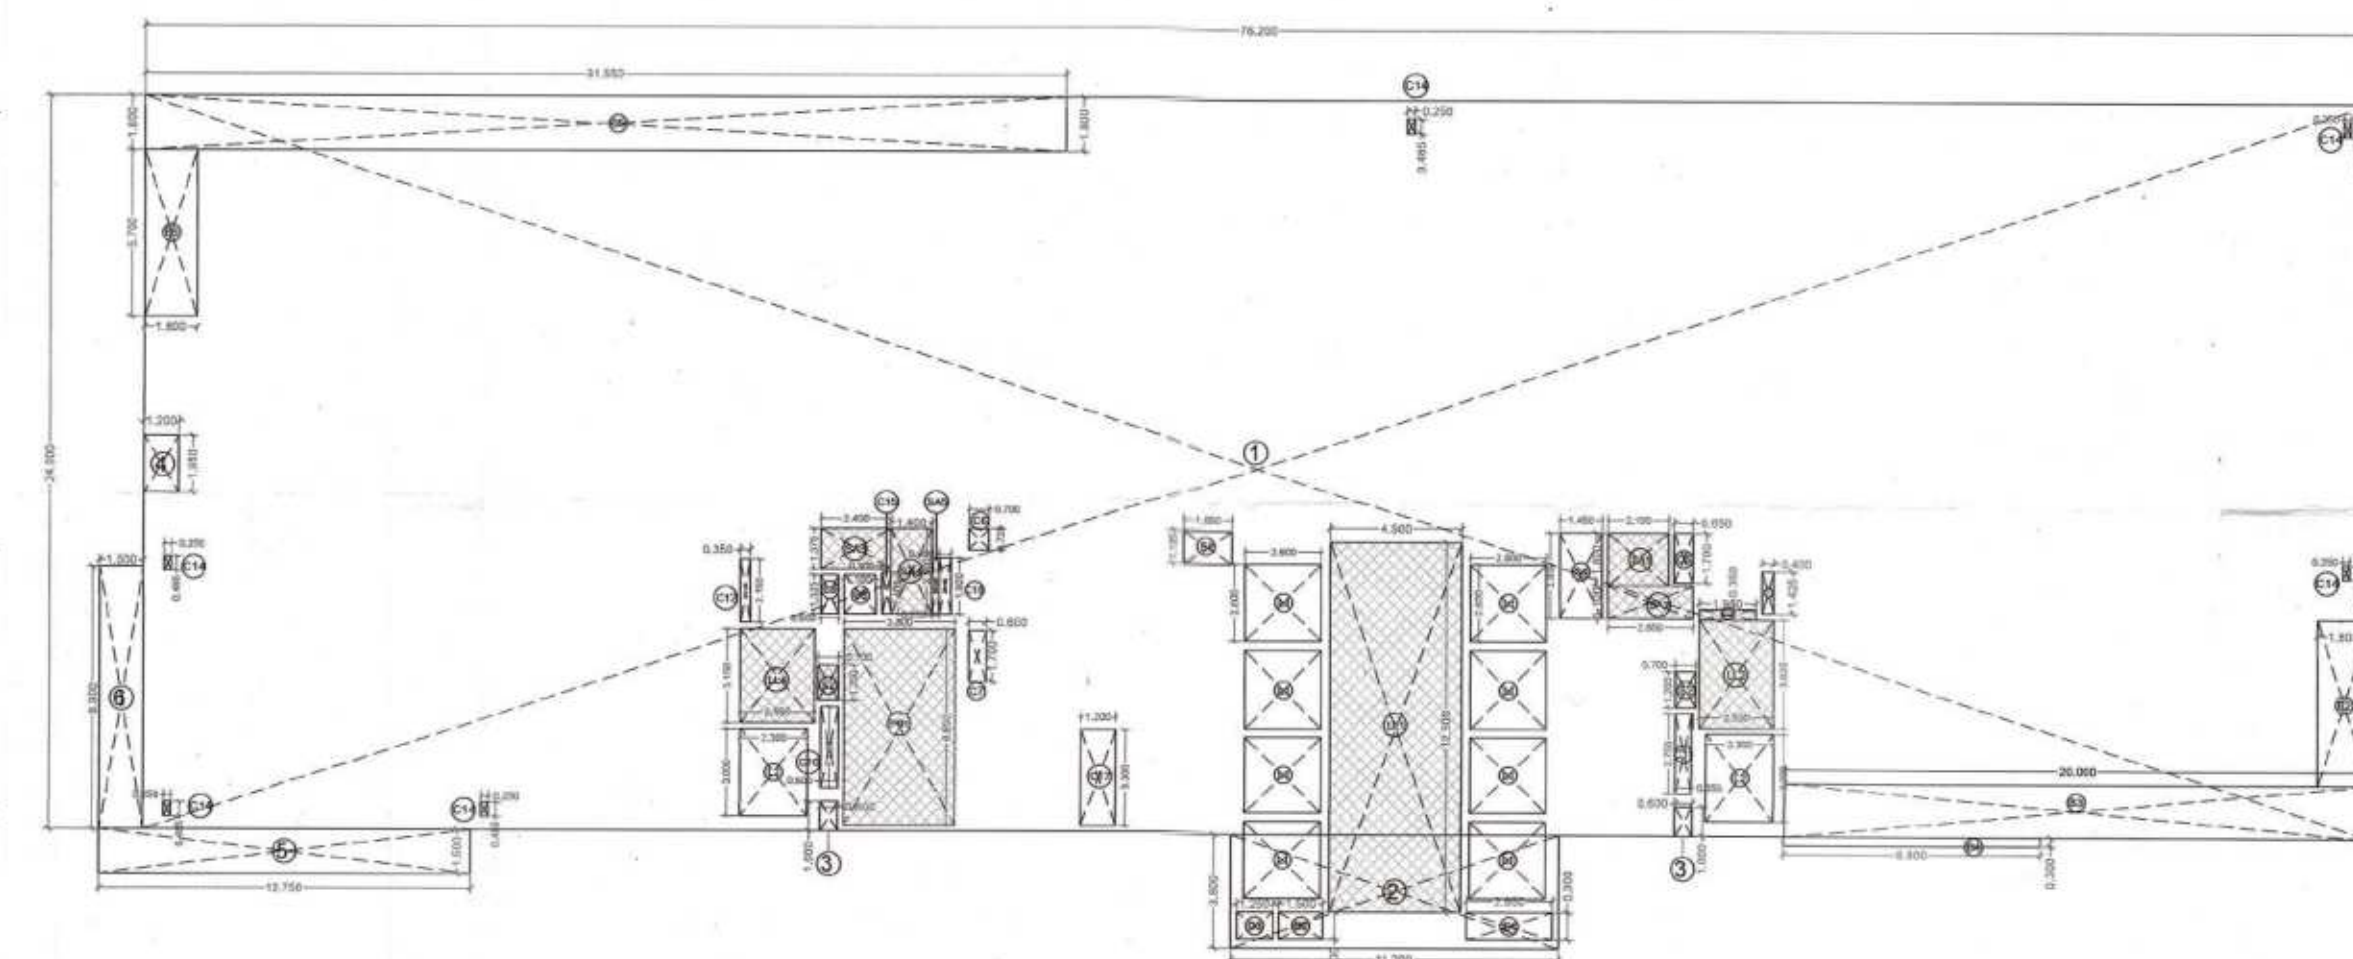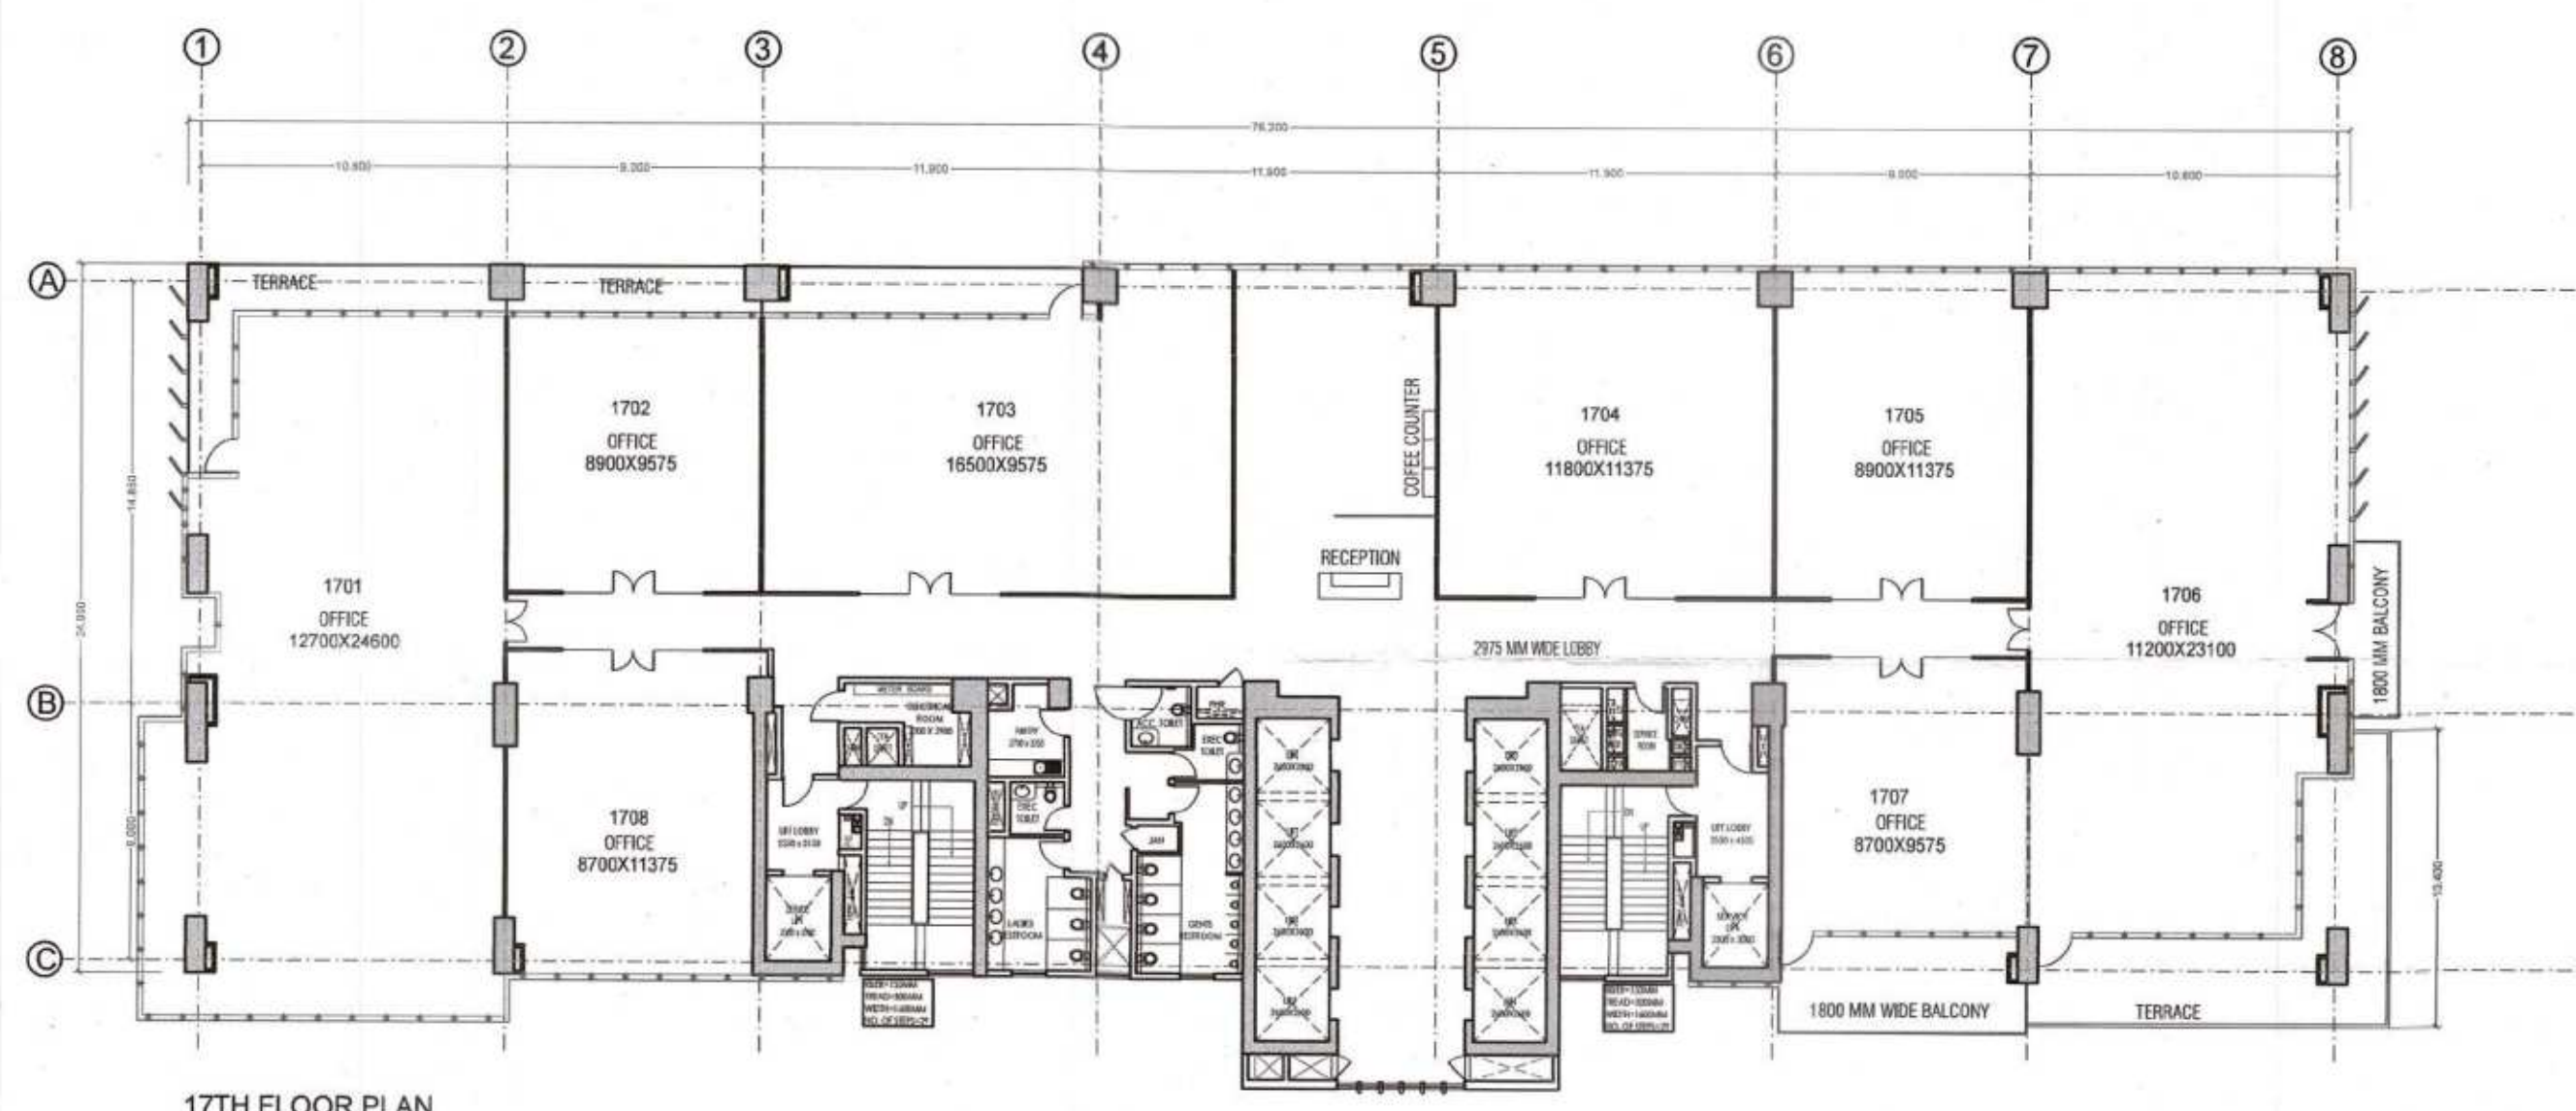[illegible]

STAY FLOOR						
	1	2	3	4	5	6
1	1,000	1,000	1,000	1,000	1,000	1,000
2	1,100	1,100	1,100	1,100	1,100	1,100
3	1,200	1,200	1,200	1,200	1,200	1,200
4	1,300	1,300	1,300	1,300	1,300	1,300
5	1,400	1,400	1,400	1,400	1,400	1,400
6	1,500	1,500	1,500	1,500	1,500	1,500
TOTAL STAY FLOOR AREA = 8,400						
TOTAL STAY FLOOR AREA = 8,400						
RECREATION FLOOR (AREA)						
	1	2	3	4	5	6
1	1,000	1,000	1,000	1,000	1,000	1,000
2	1,100	1,100	1,100	1,100	1,100	1,100
3	1,200	1,200	1,200	1,200	1,200	1,200
4	1,300	1,300	1,300	1,300	1,300	1,300
5	1,400	1,400	1,400	1,400	1,400	1,400
6	1,500	1,500	1,500	1,500	1,500	1,500
7	1,600	1,600	1,600	1,600	1,600	1,600
8	1,700	1,700	1,700	1,700	1,700	1,700
9	1,800	1,800	1,800	1,800	1,800	1,800
TOTAL RECREATION FLOOR AREA = 14,400						
TOTAL RECREATION FLOOR AREA = 14,400						
TOTAL RECREATION FLOOR AREA OF 14,400						
	1	2	3	4	5	6
1	1,000	1,000	1,000	1,000	1,000	1,000
2	1,100	1,100	1,100	1,100	1,100	1,100
3	1,200	1,200	1,200	1,200	1,200	1,200
4	1,300	1,300	1,300	1,300	1,300	1,300
5	1,400	1,400	1,400	1,400	1,400	1,400
6	1,500	1,500	1,500	1,500	1,500	1,500
7	1,600	1,600	1,600	1,600	1,600	1,600
8						

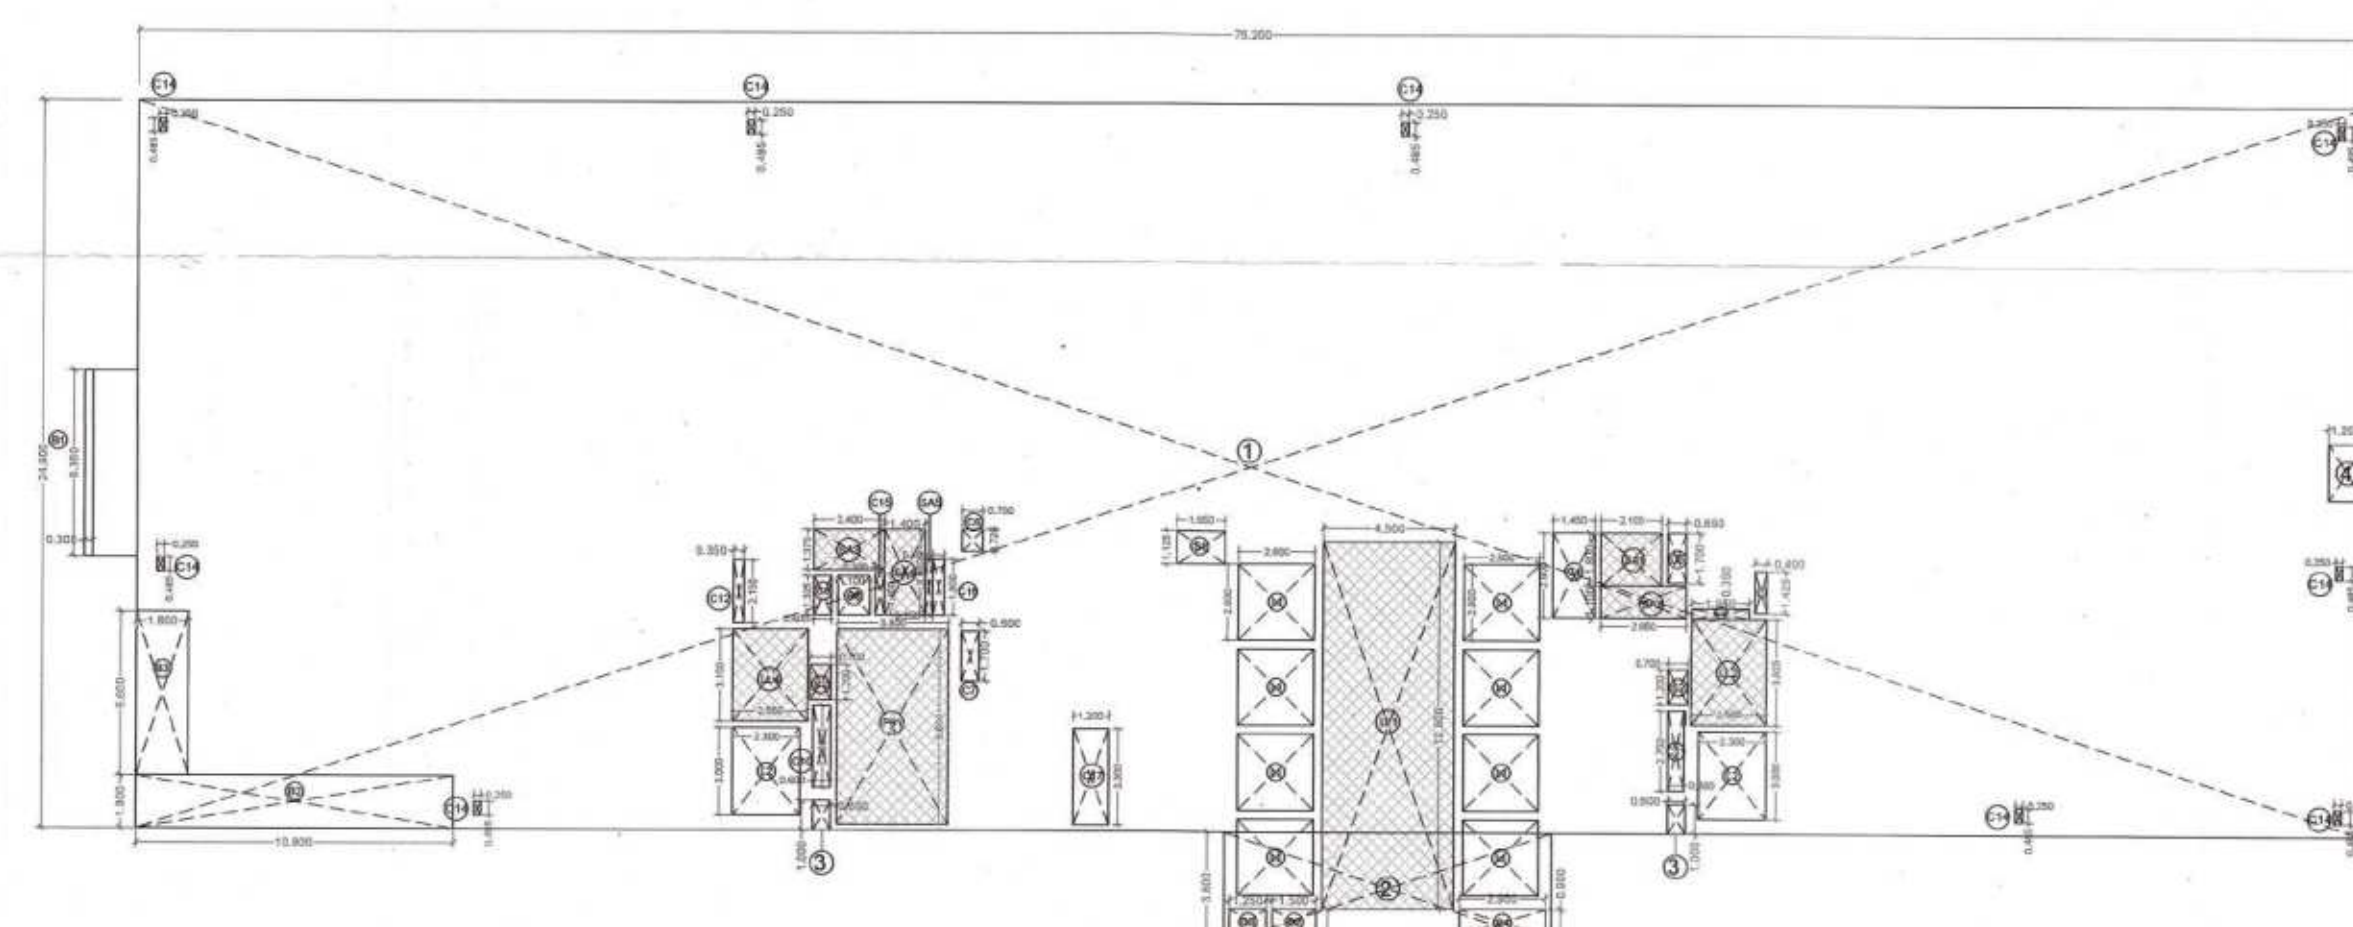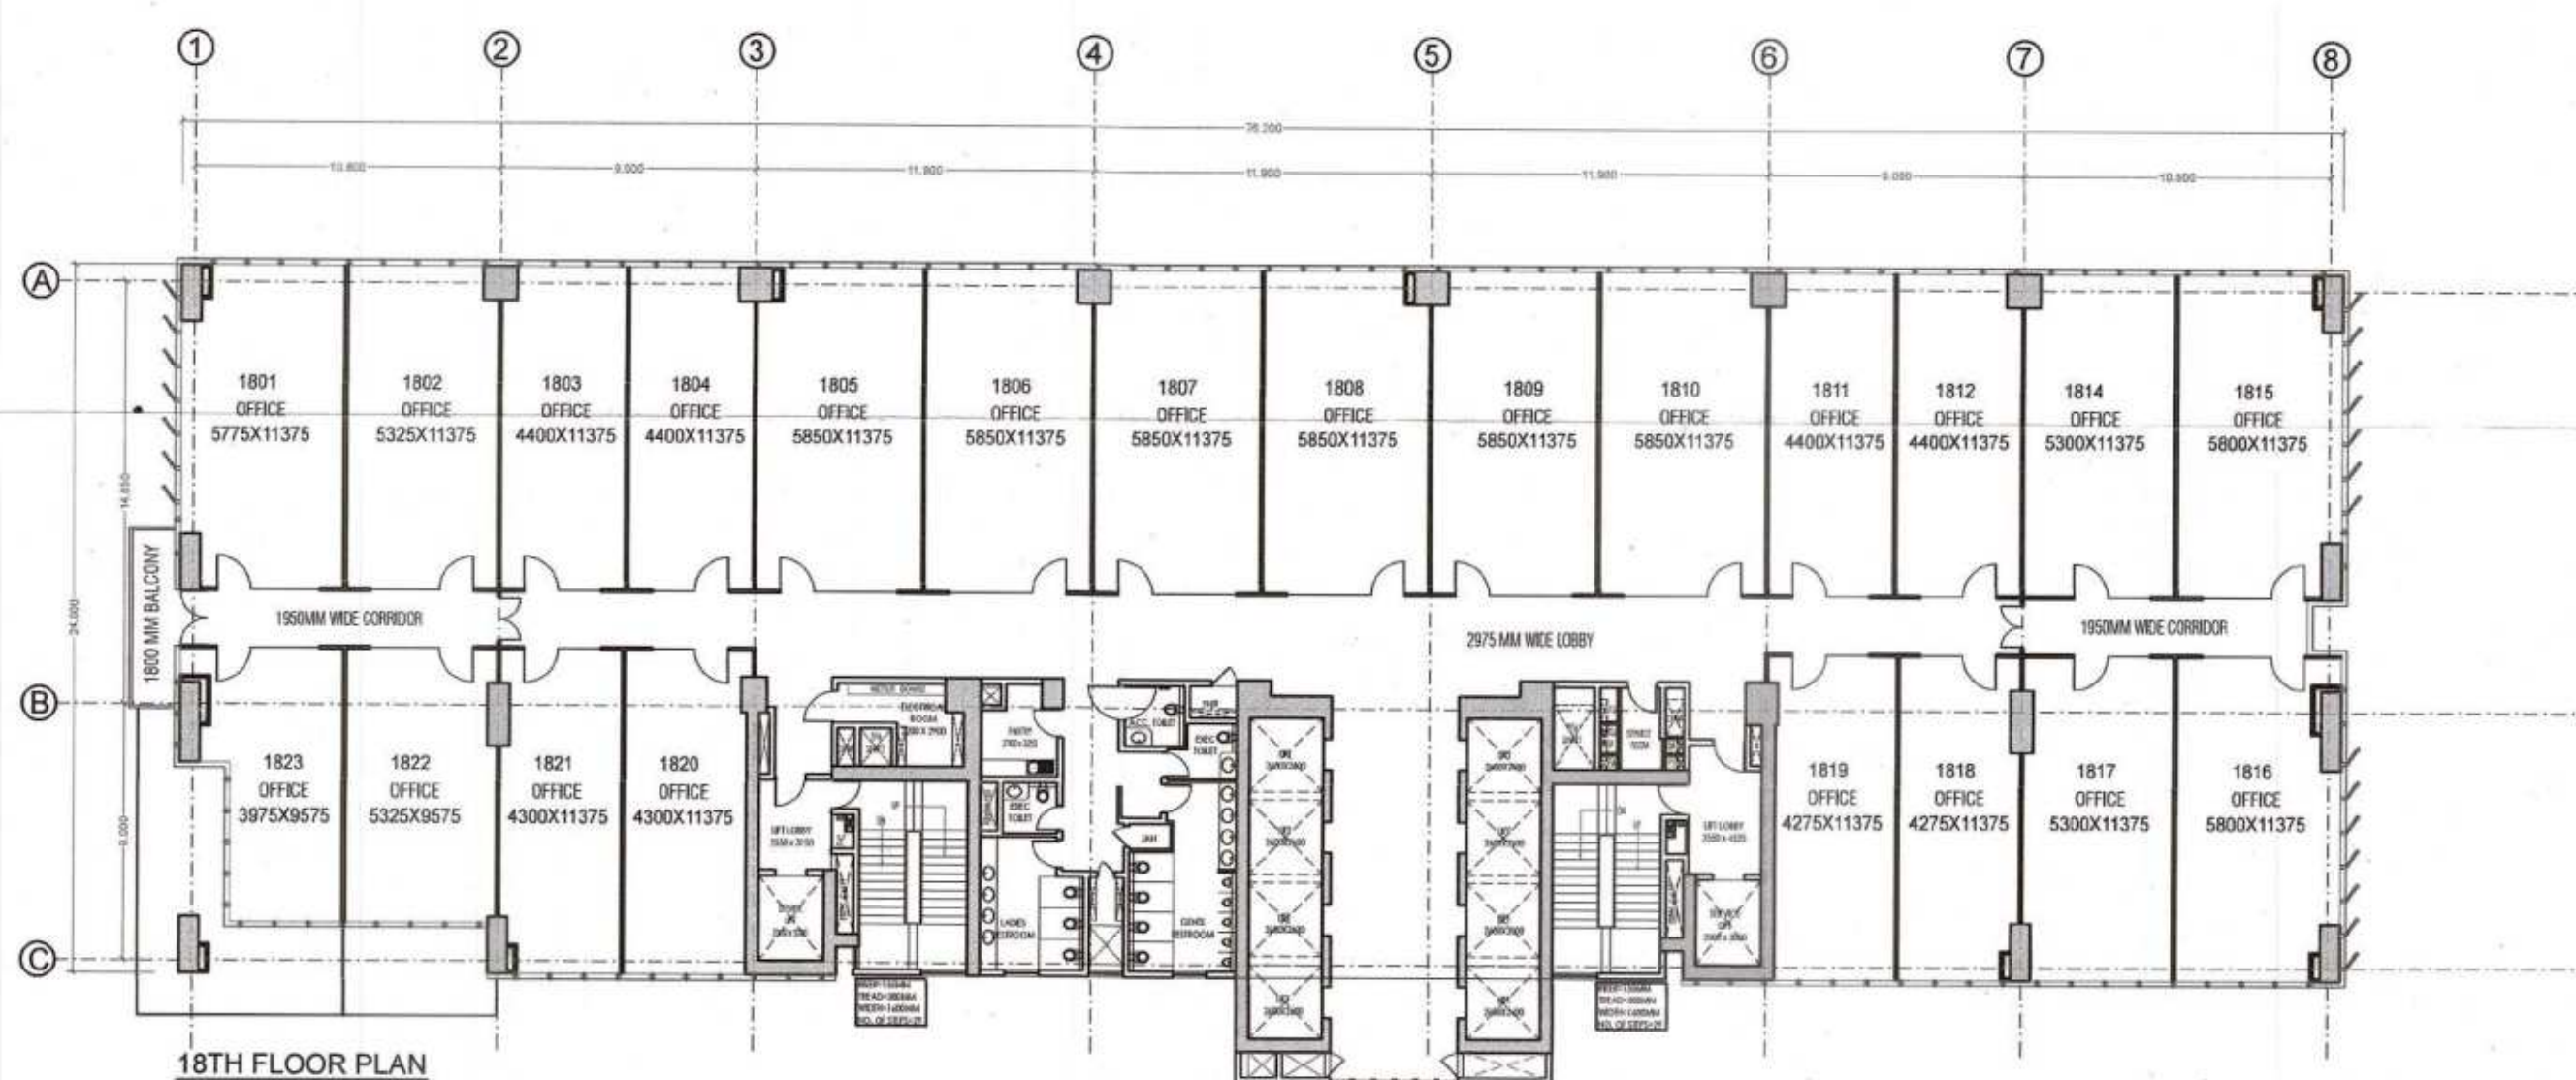

AMERICAN AIRLINES					
MONTHLY PASSENGER STATISTICS					
LINE	AMERICAN	WEST	UNITED	SWA	AMERICAN
1	75,000	2	25,000	1,000	100,000
2	100,000	3	10,000	1,000	111,000
TOTAL LINE					211,000
MONTHLY FREIGHT STATISTICS					
LINE	AMERICAN	WEST	UNITED	SWA	AMERICAN
1	1,000	2	1,000	1,000	3,000
2	1,000	3	1,000	1,000	3,000
3	1,000	4	1,000	1,000	4,000
4	1,000	5	1,000	1,000	5,000
200	1,000	201	1,000	1,000	201,000
201					

PROJECT
PROPOSED BUILDING FOR IT
INFRASTRUCTURE PARK PVT.
LTD. AT PLOT NO. 1B, SECTOR
140A, NOIDA

BC/BP-V-1031/750/17/11/22

~~19/11/2022~~

Map For Proposed Building is As Per Building Bye Laws
Submitted For Structural Review





OWNER
IT INFRASTRUCTURE PARK PVT.LTD
2ND FLOOR, PLOT NO. 354, SAVITRI BHAWAN
A-BLOCK MARKET
PREET VIHAR, NEW DELHI-110002

VASTUNIDHI
Vastunidhi

T: +91 9999 130 569	
ARCHITECT'S SIGNATURE	OWNER'S SIGNATURE
SHIVA Digitally	

NG
BANSA
Date: 2022.10.13
18:28:57

TOWER-1
16TH, 17TH & 18TH FLOOR PLANS


SUBMISSION DRAWING

DRAWING	DRAWN BY	MG	CHECKED BY	SB
	DATE	12/10/2022	SCALE	1:250
	SHEET SIZE	A1	SHEETS	-
	NUMBER	VAS-140A-T1-106		REV. NO 00


022	CHECKED BY	SB
	SCALE	1:250
	SHEETS	-

140A-T1-106


REV. NO.
00

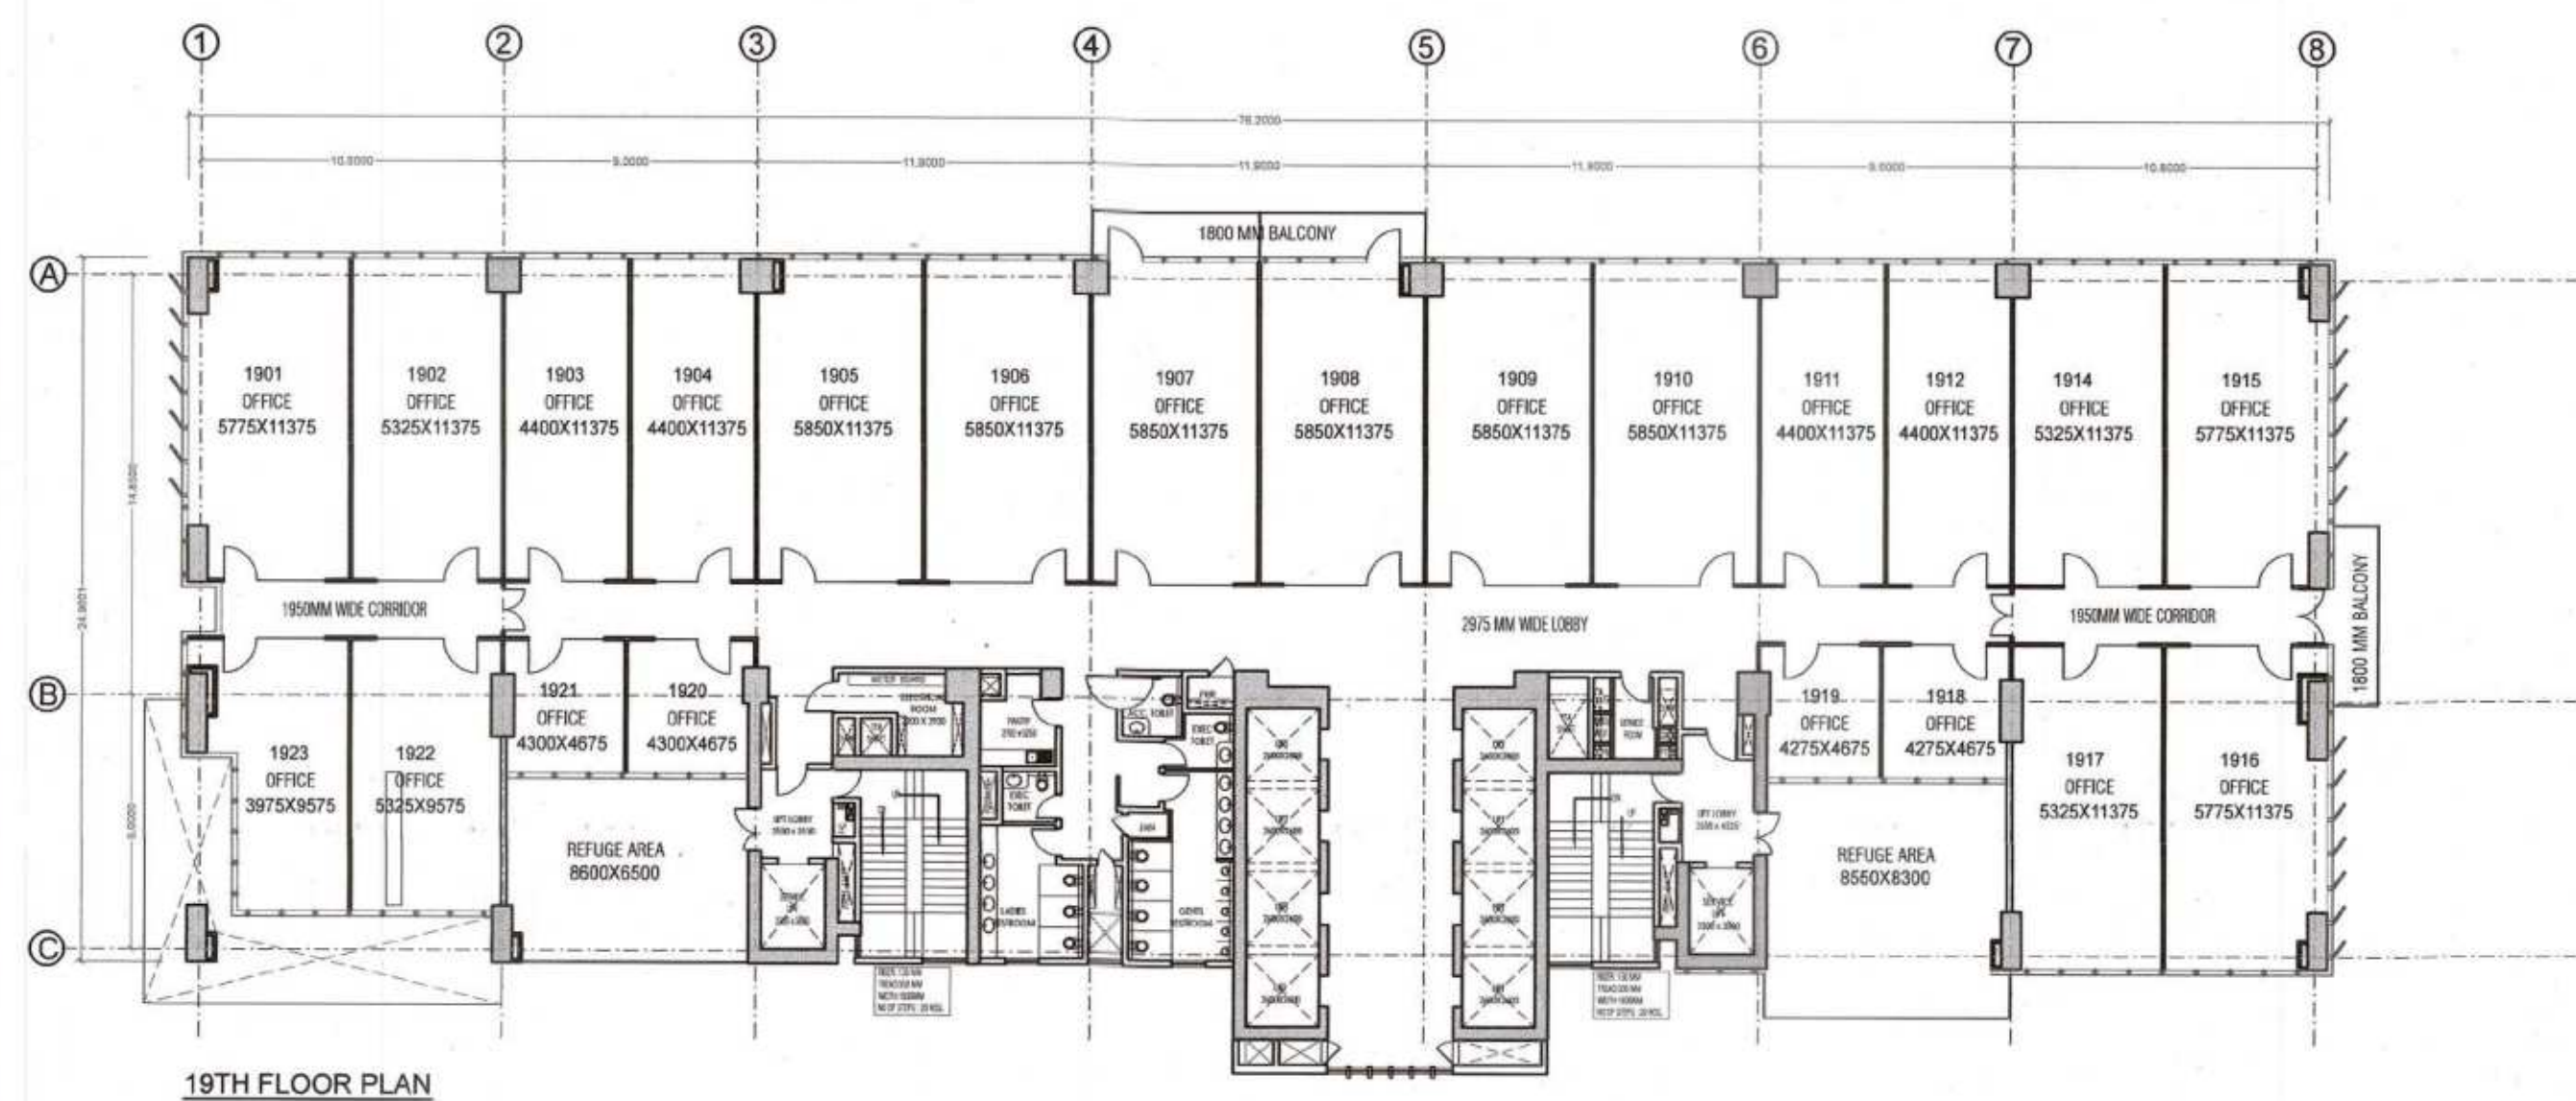


19TH FLOOR PLAN

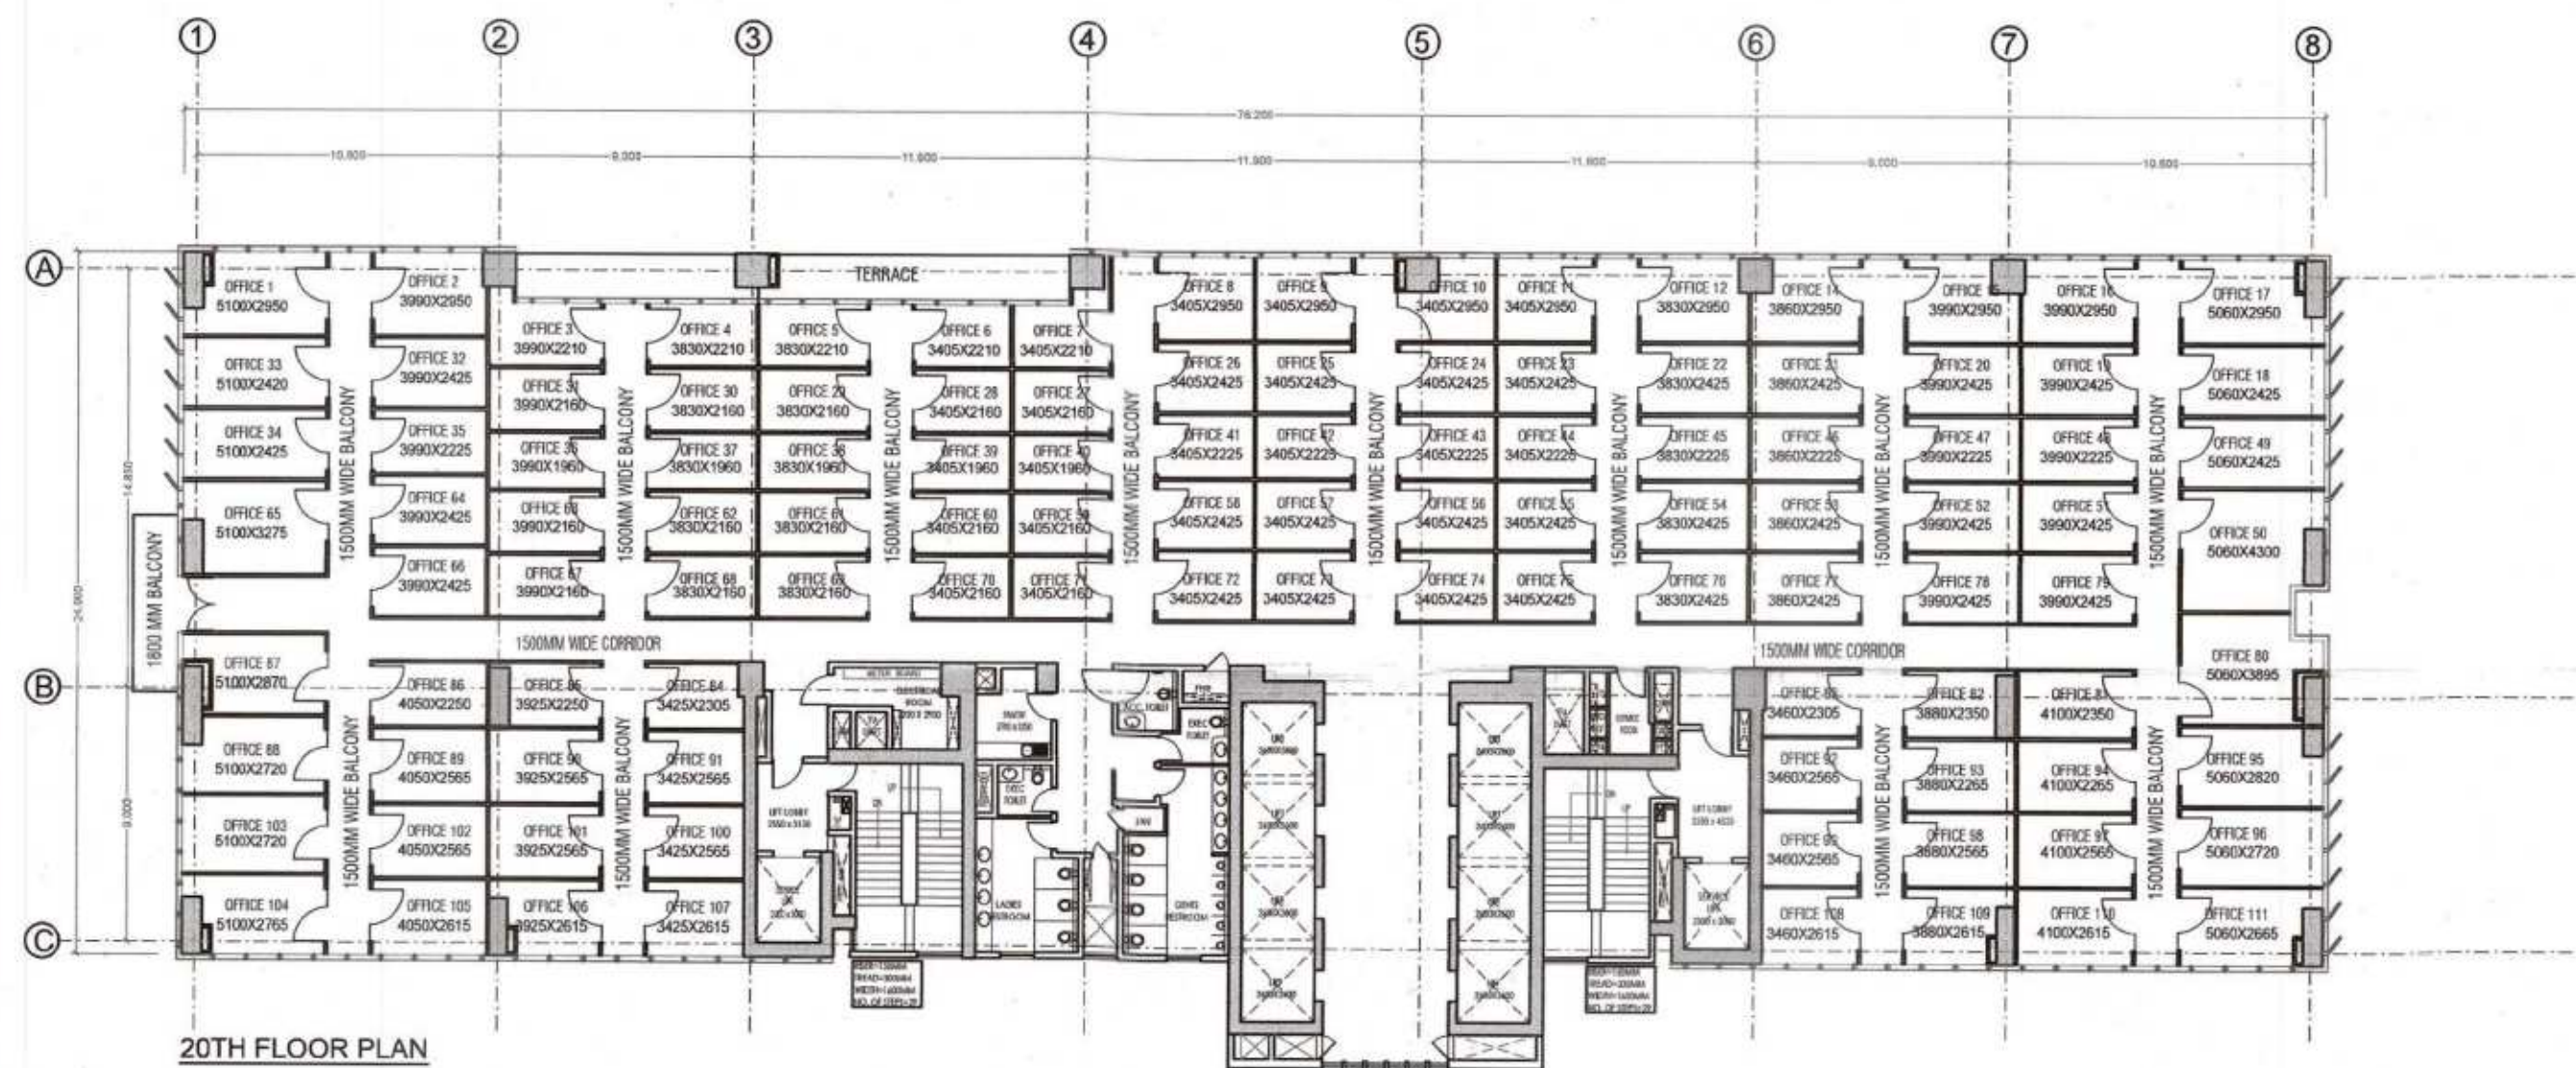


20TH FLOOR PLAN

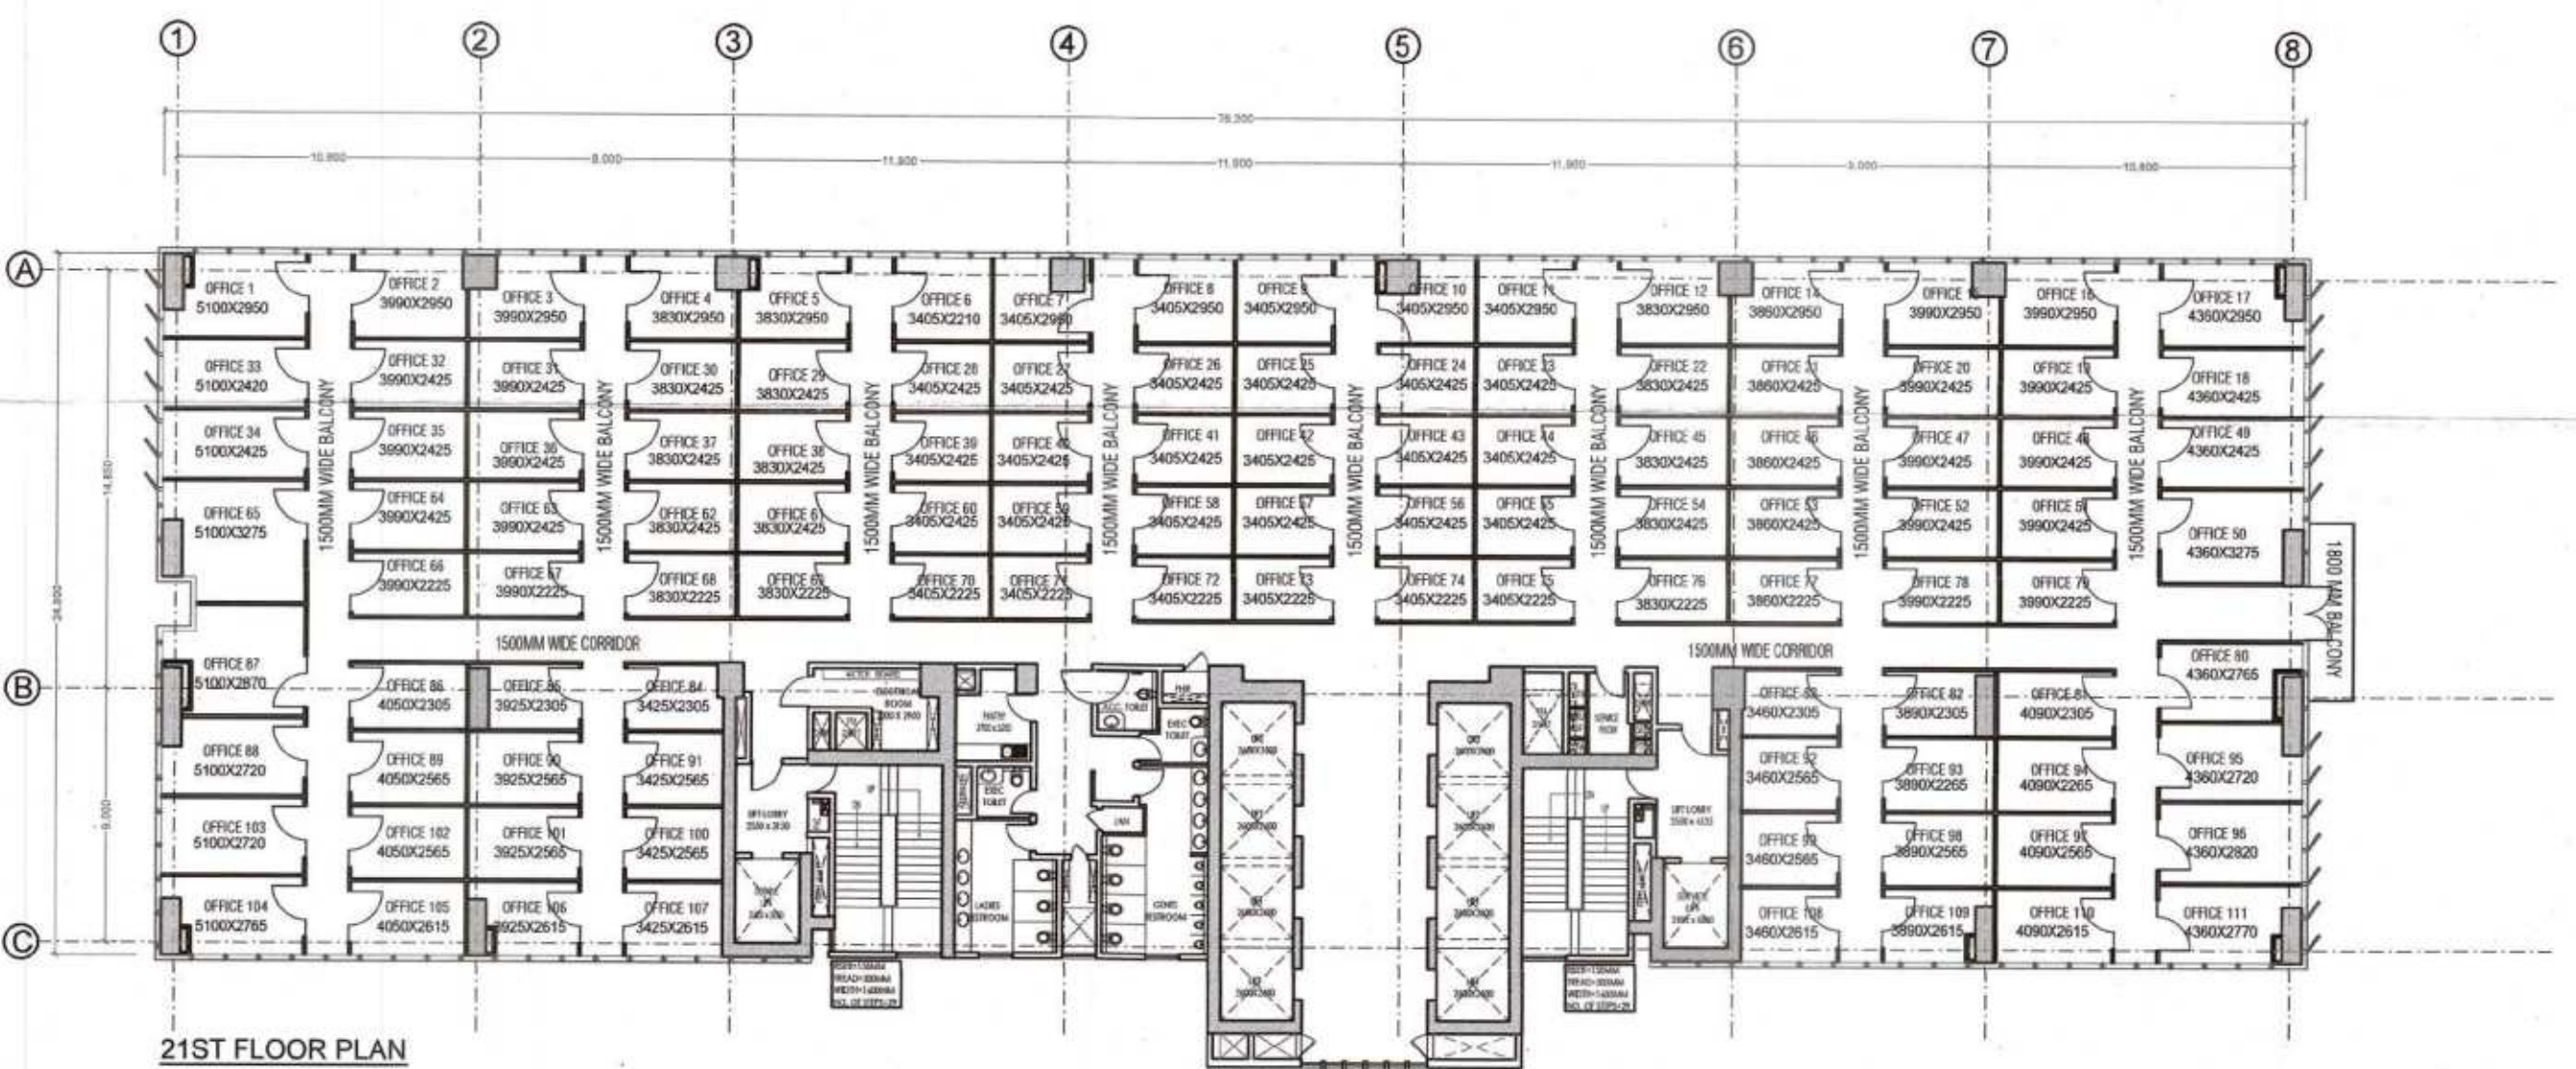


21ST FLOOR PLAN

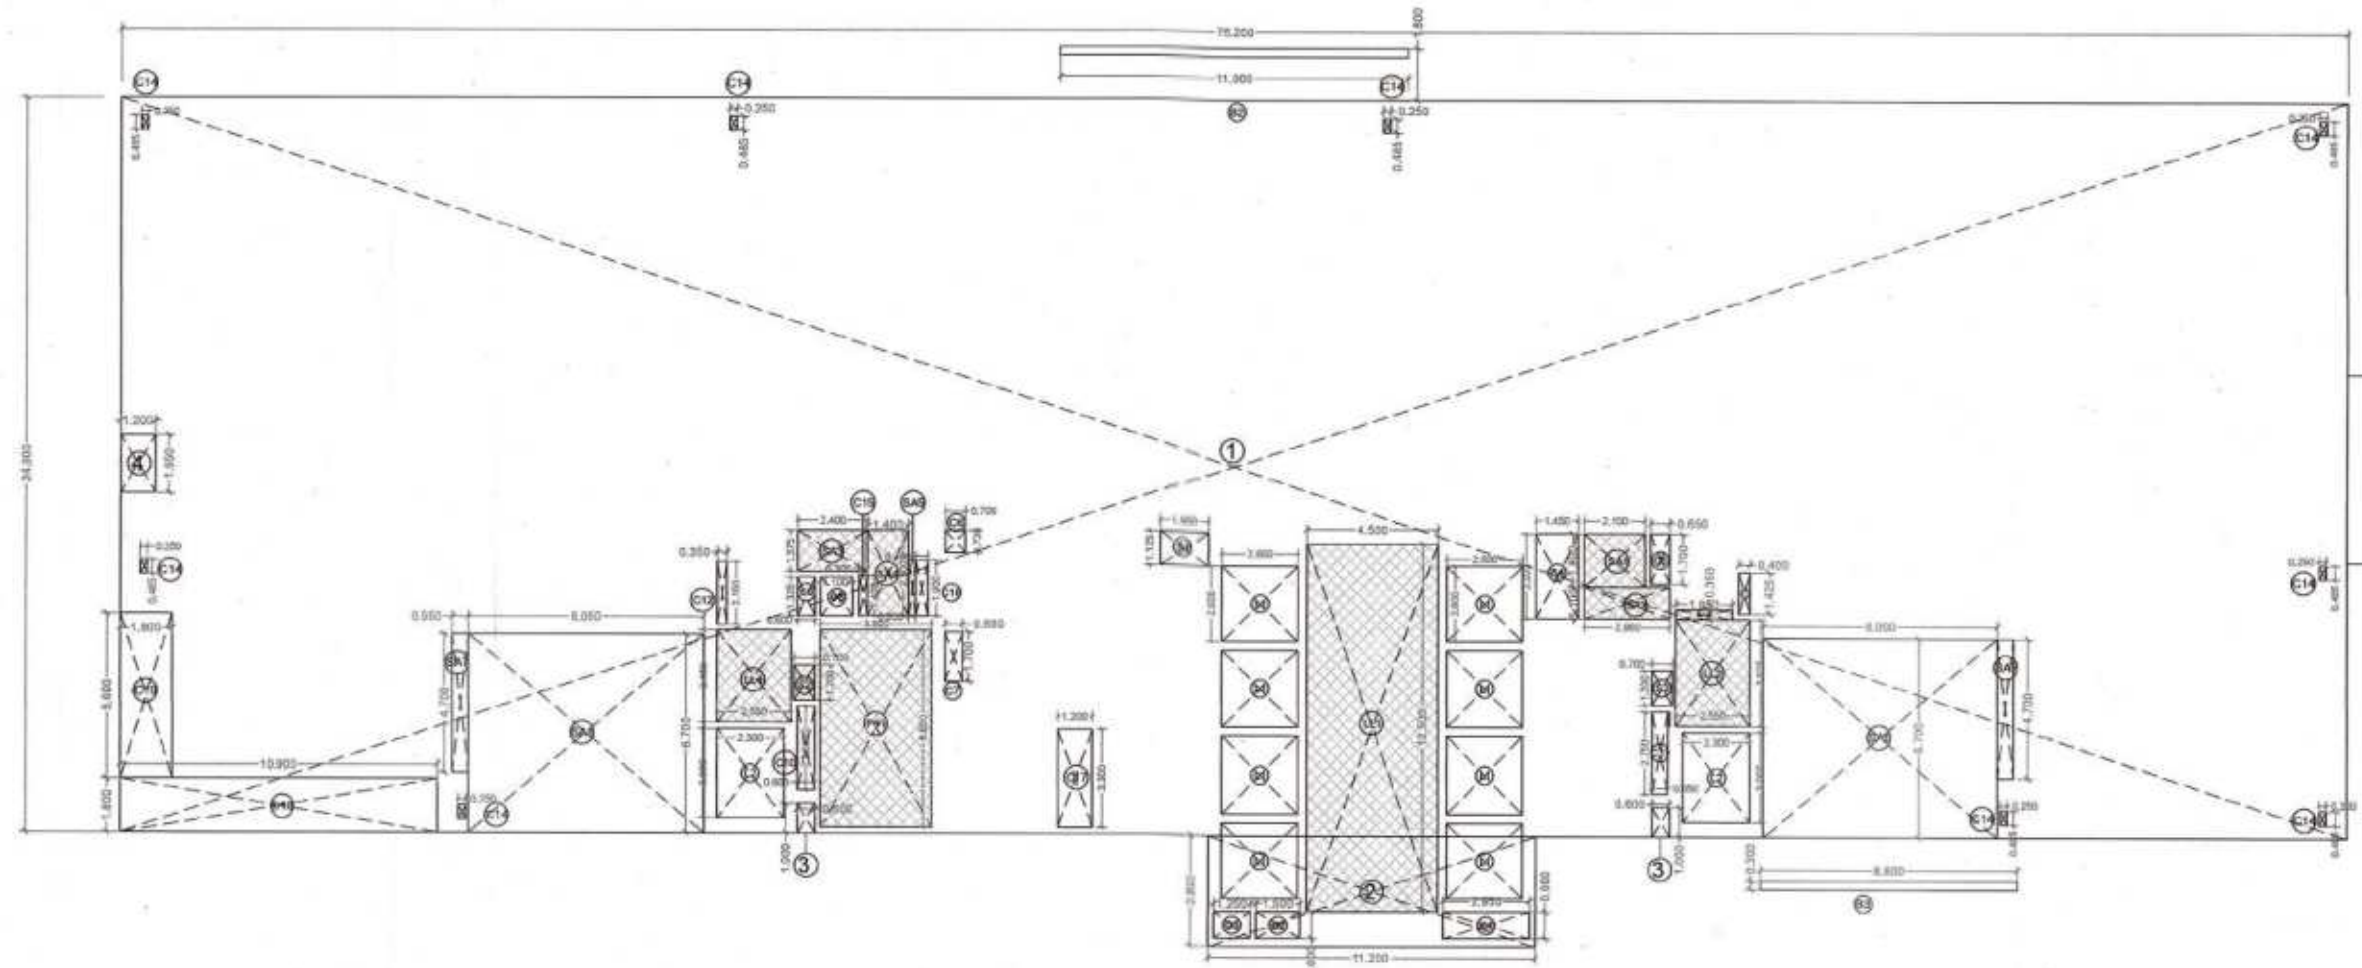

19TH FLOOR PLAN






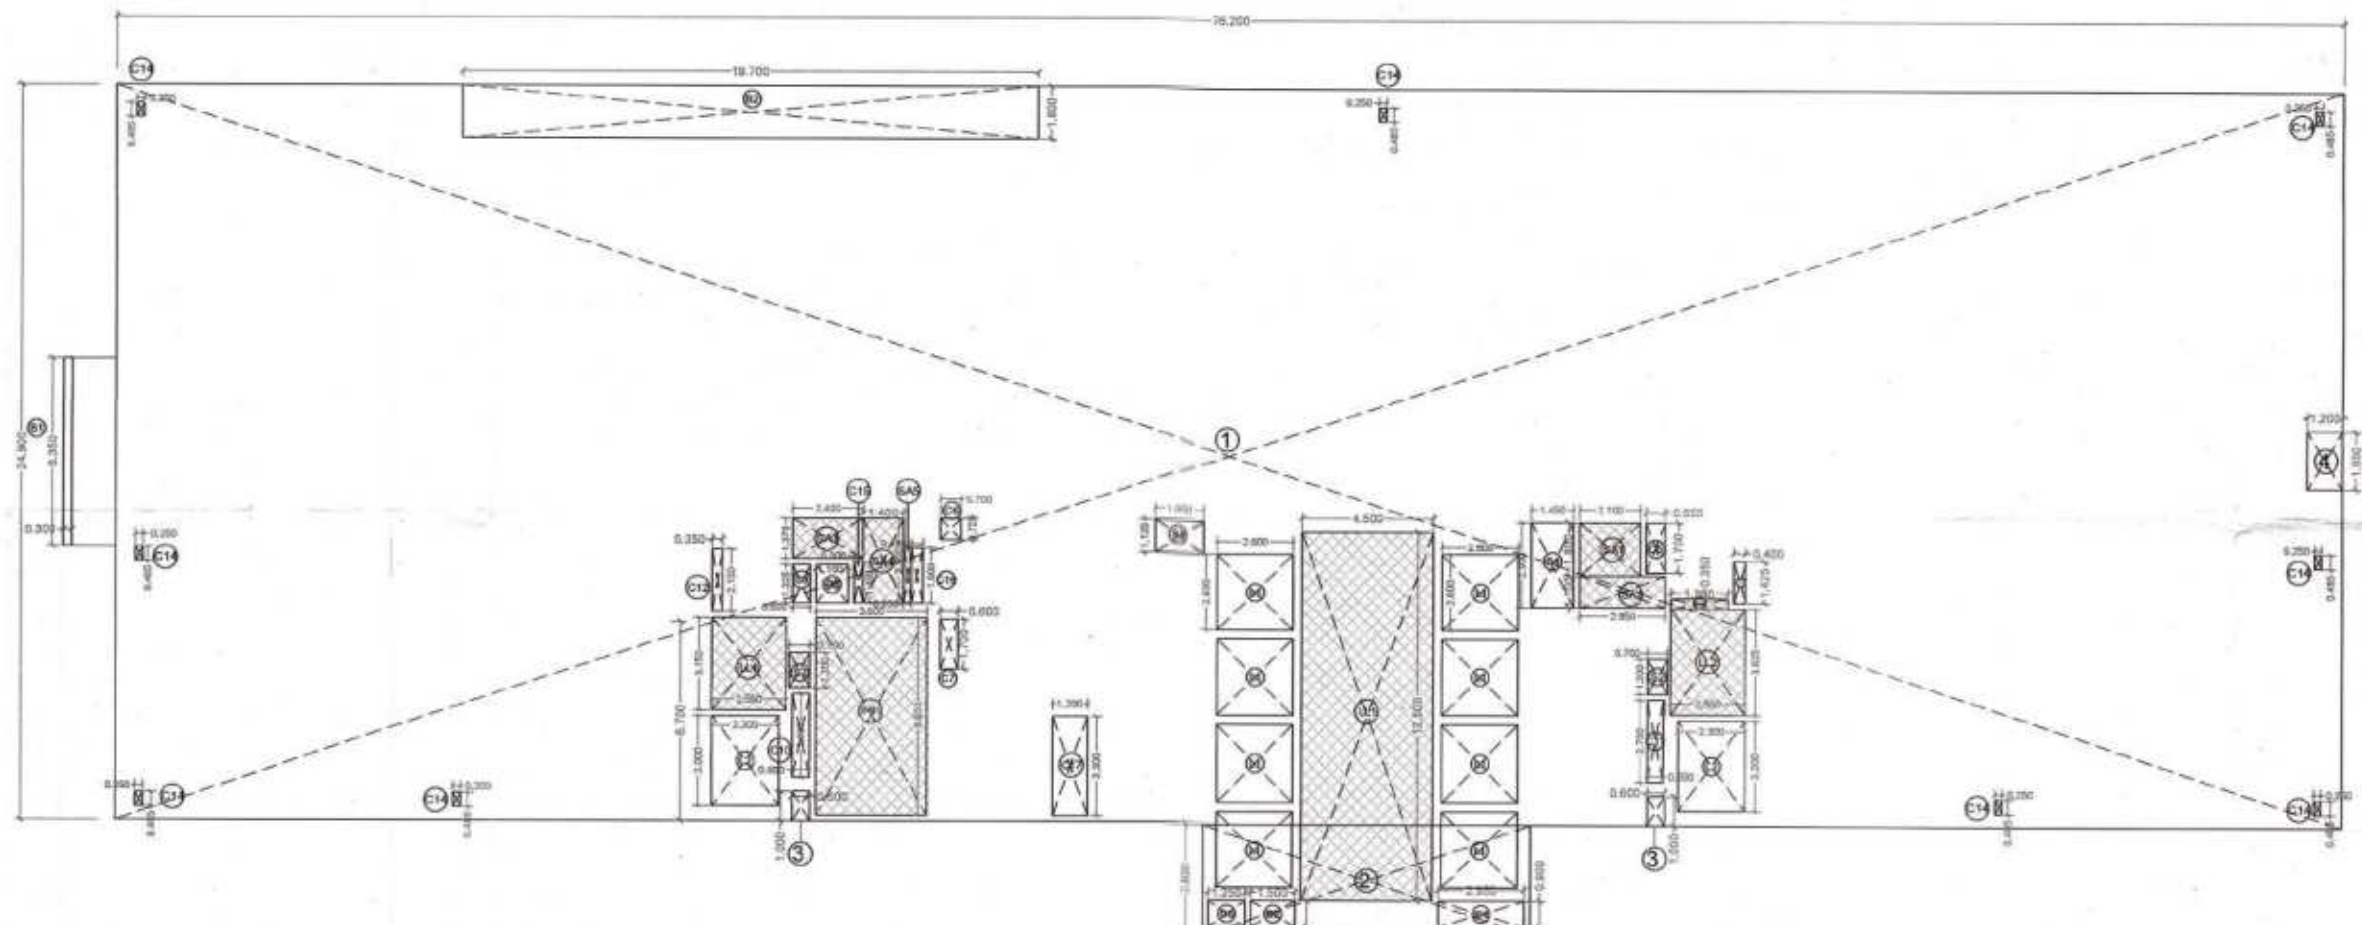


20TH FLOOR PLAN

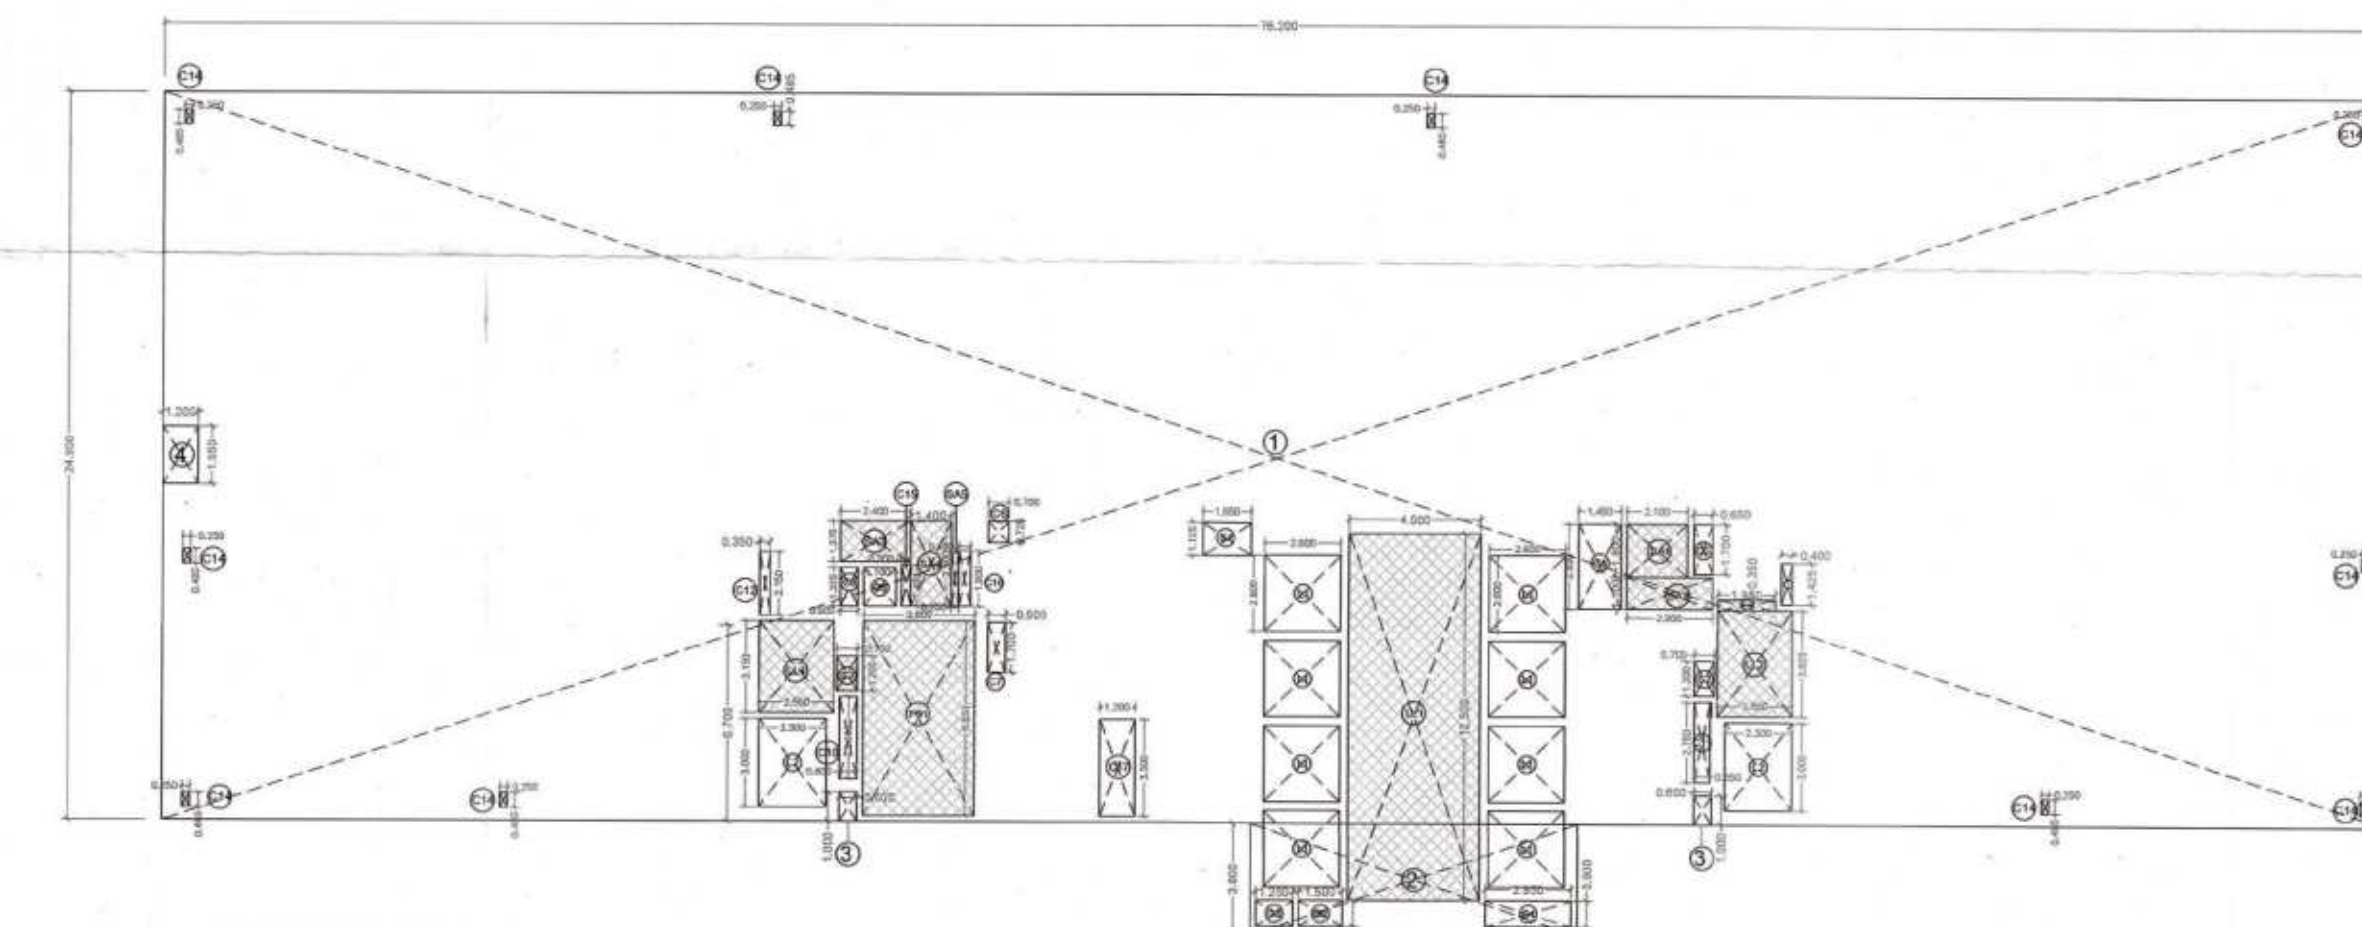

21ST FLOOR PLAN

19TH FLOOR				
NO.	AREA (SQ. M)	NO.	AREA (SQ. M)	NO.
1	1901	1	1901	1
2	1902	2	1902	2
3	1903	3	1903	3
4	1904	4	1904	4
5	1905	5	1905	5
6	1906	6	1906	6
7	1907	7	1907	7
8	1908	8	1908	8
9	1909	9	1909	9
10	1910	10	1910	10
11	1911	11	1911	11
12	1912	12	1912	12
13	1914	13	1914	13
14	1915	14	1915	14
15	1916	15	1916	15
220	2121	220	2121	220

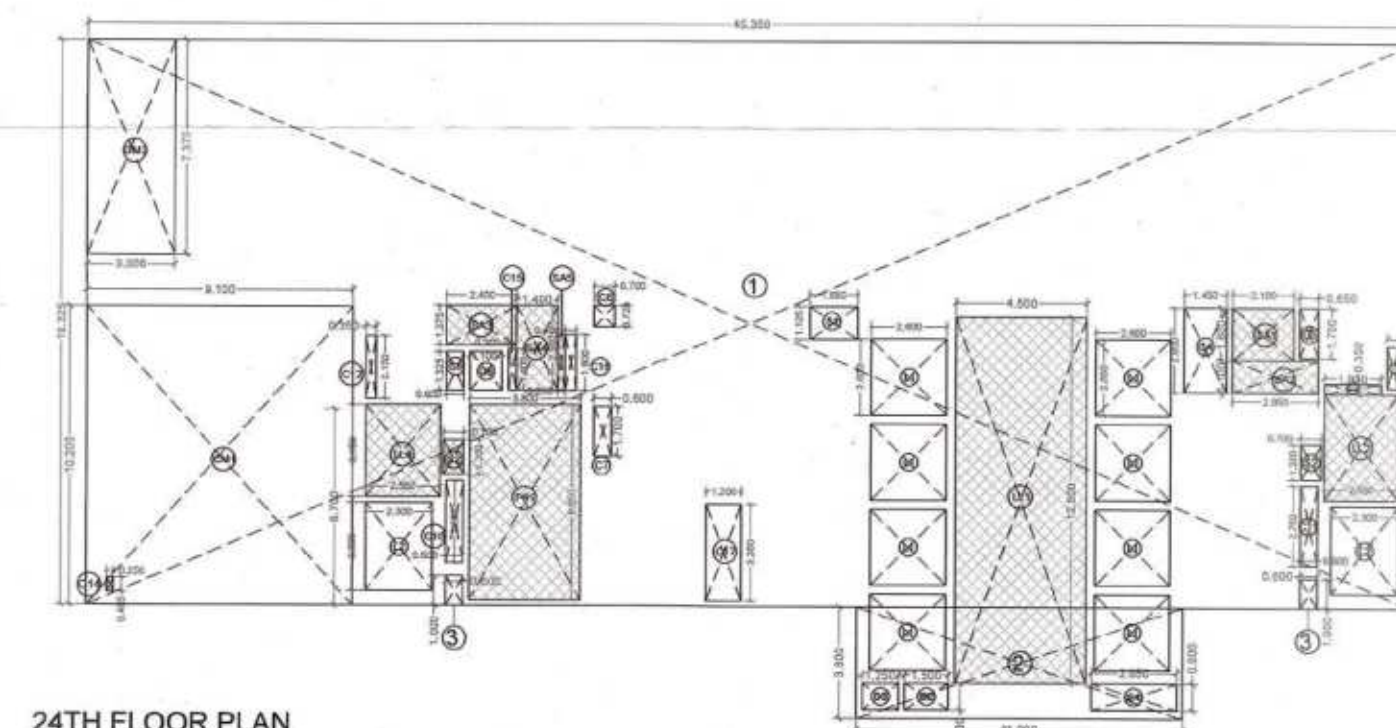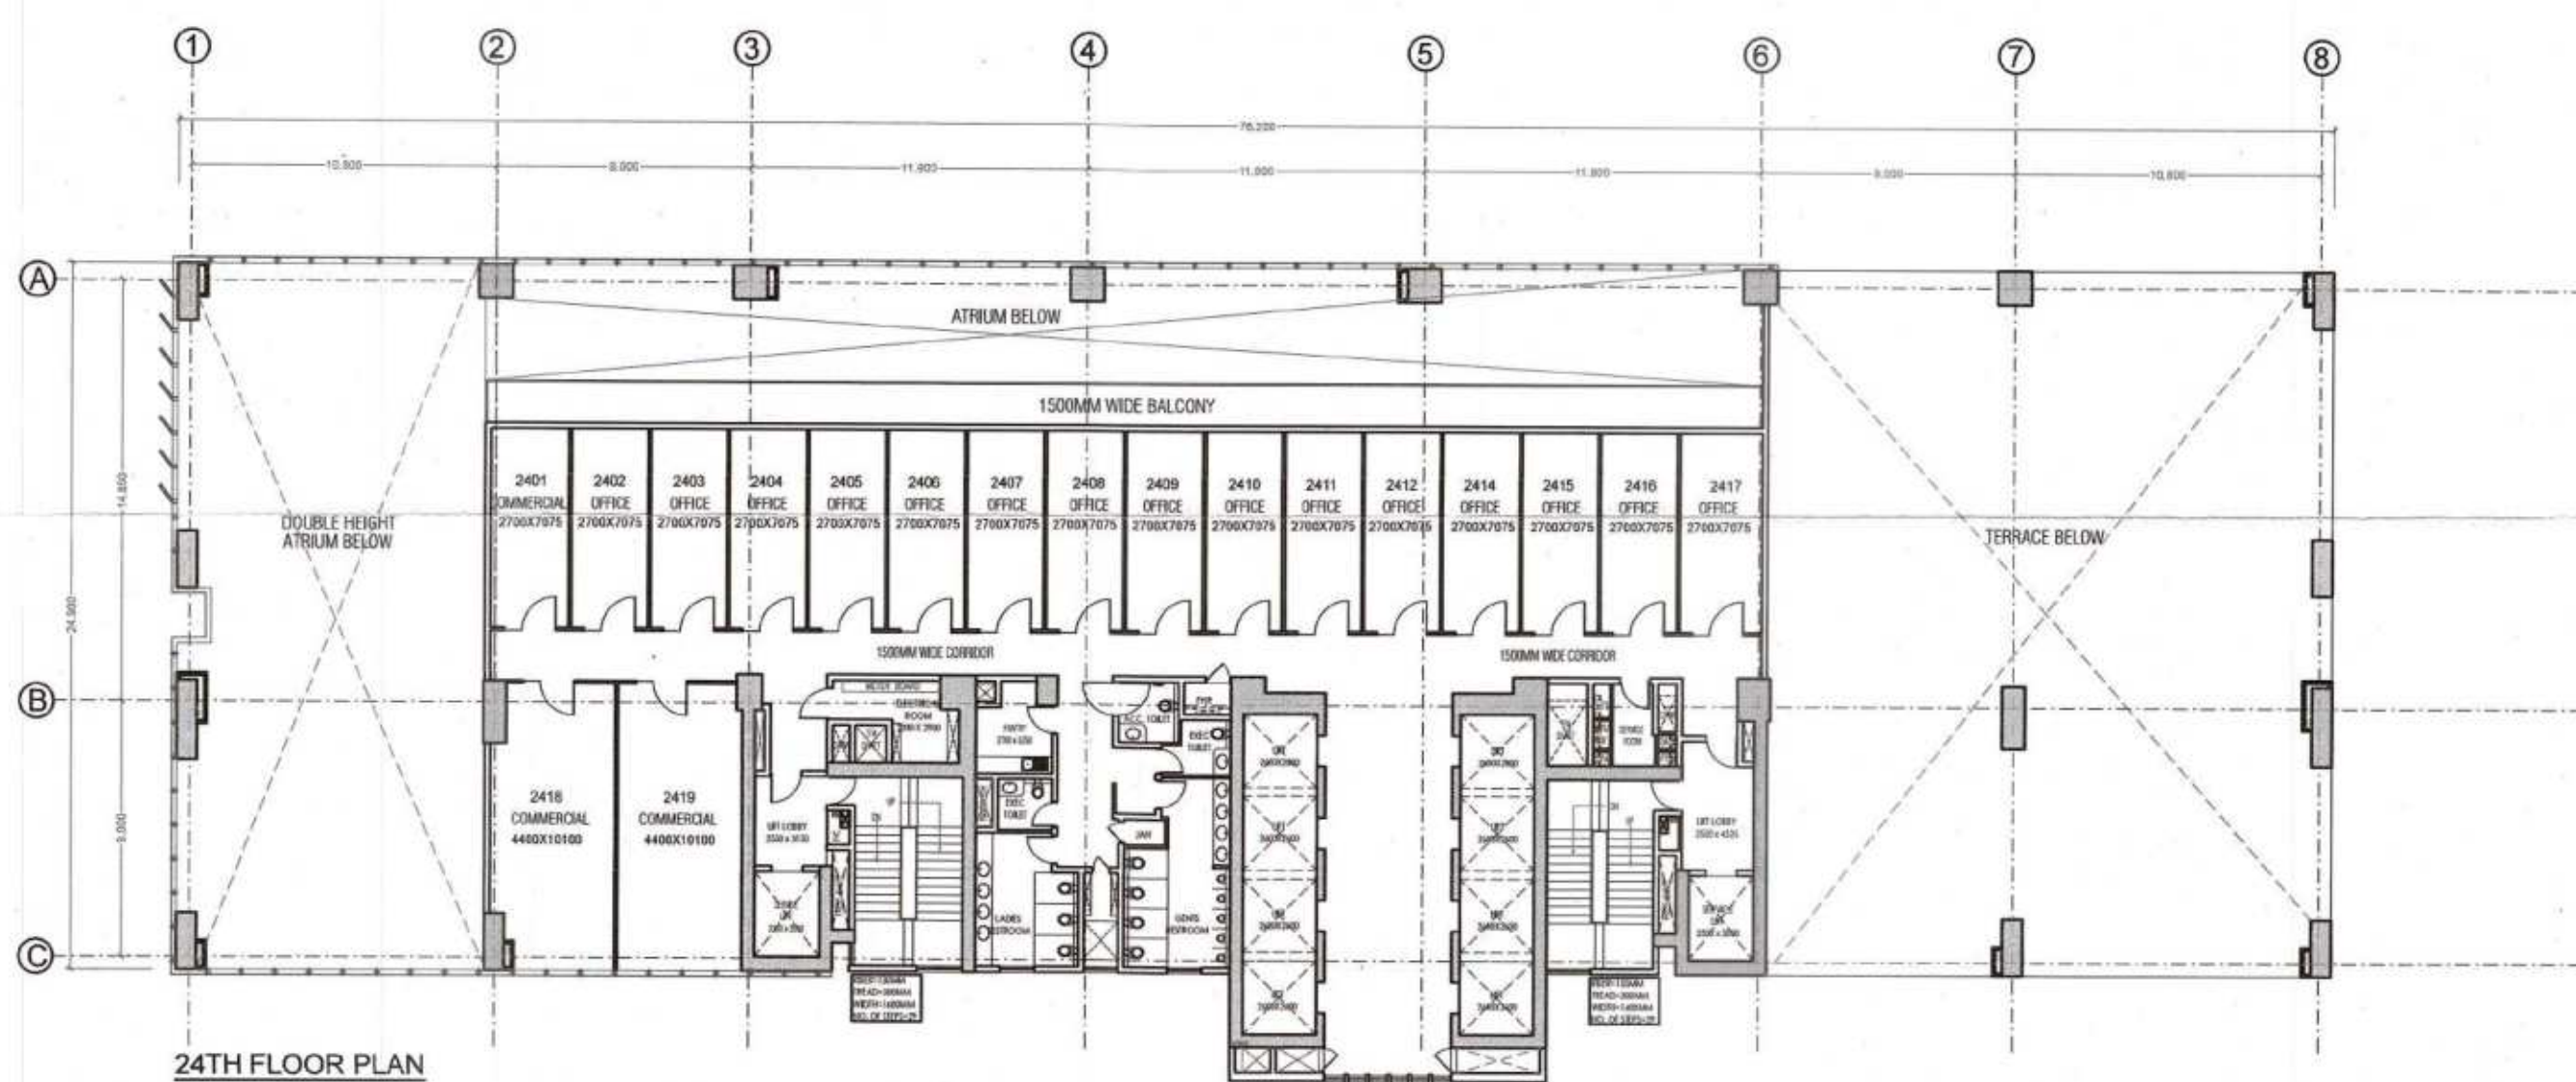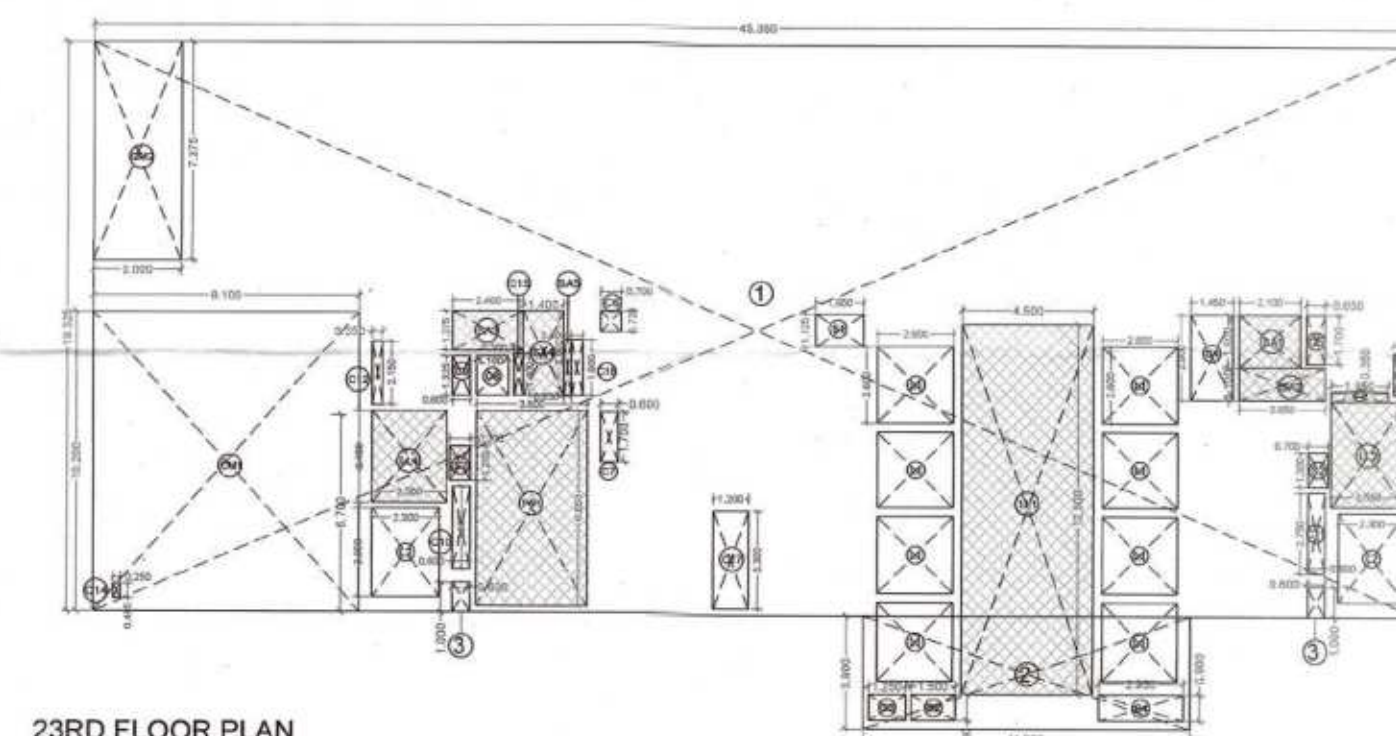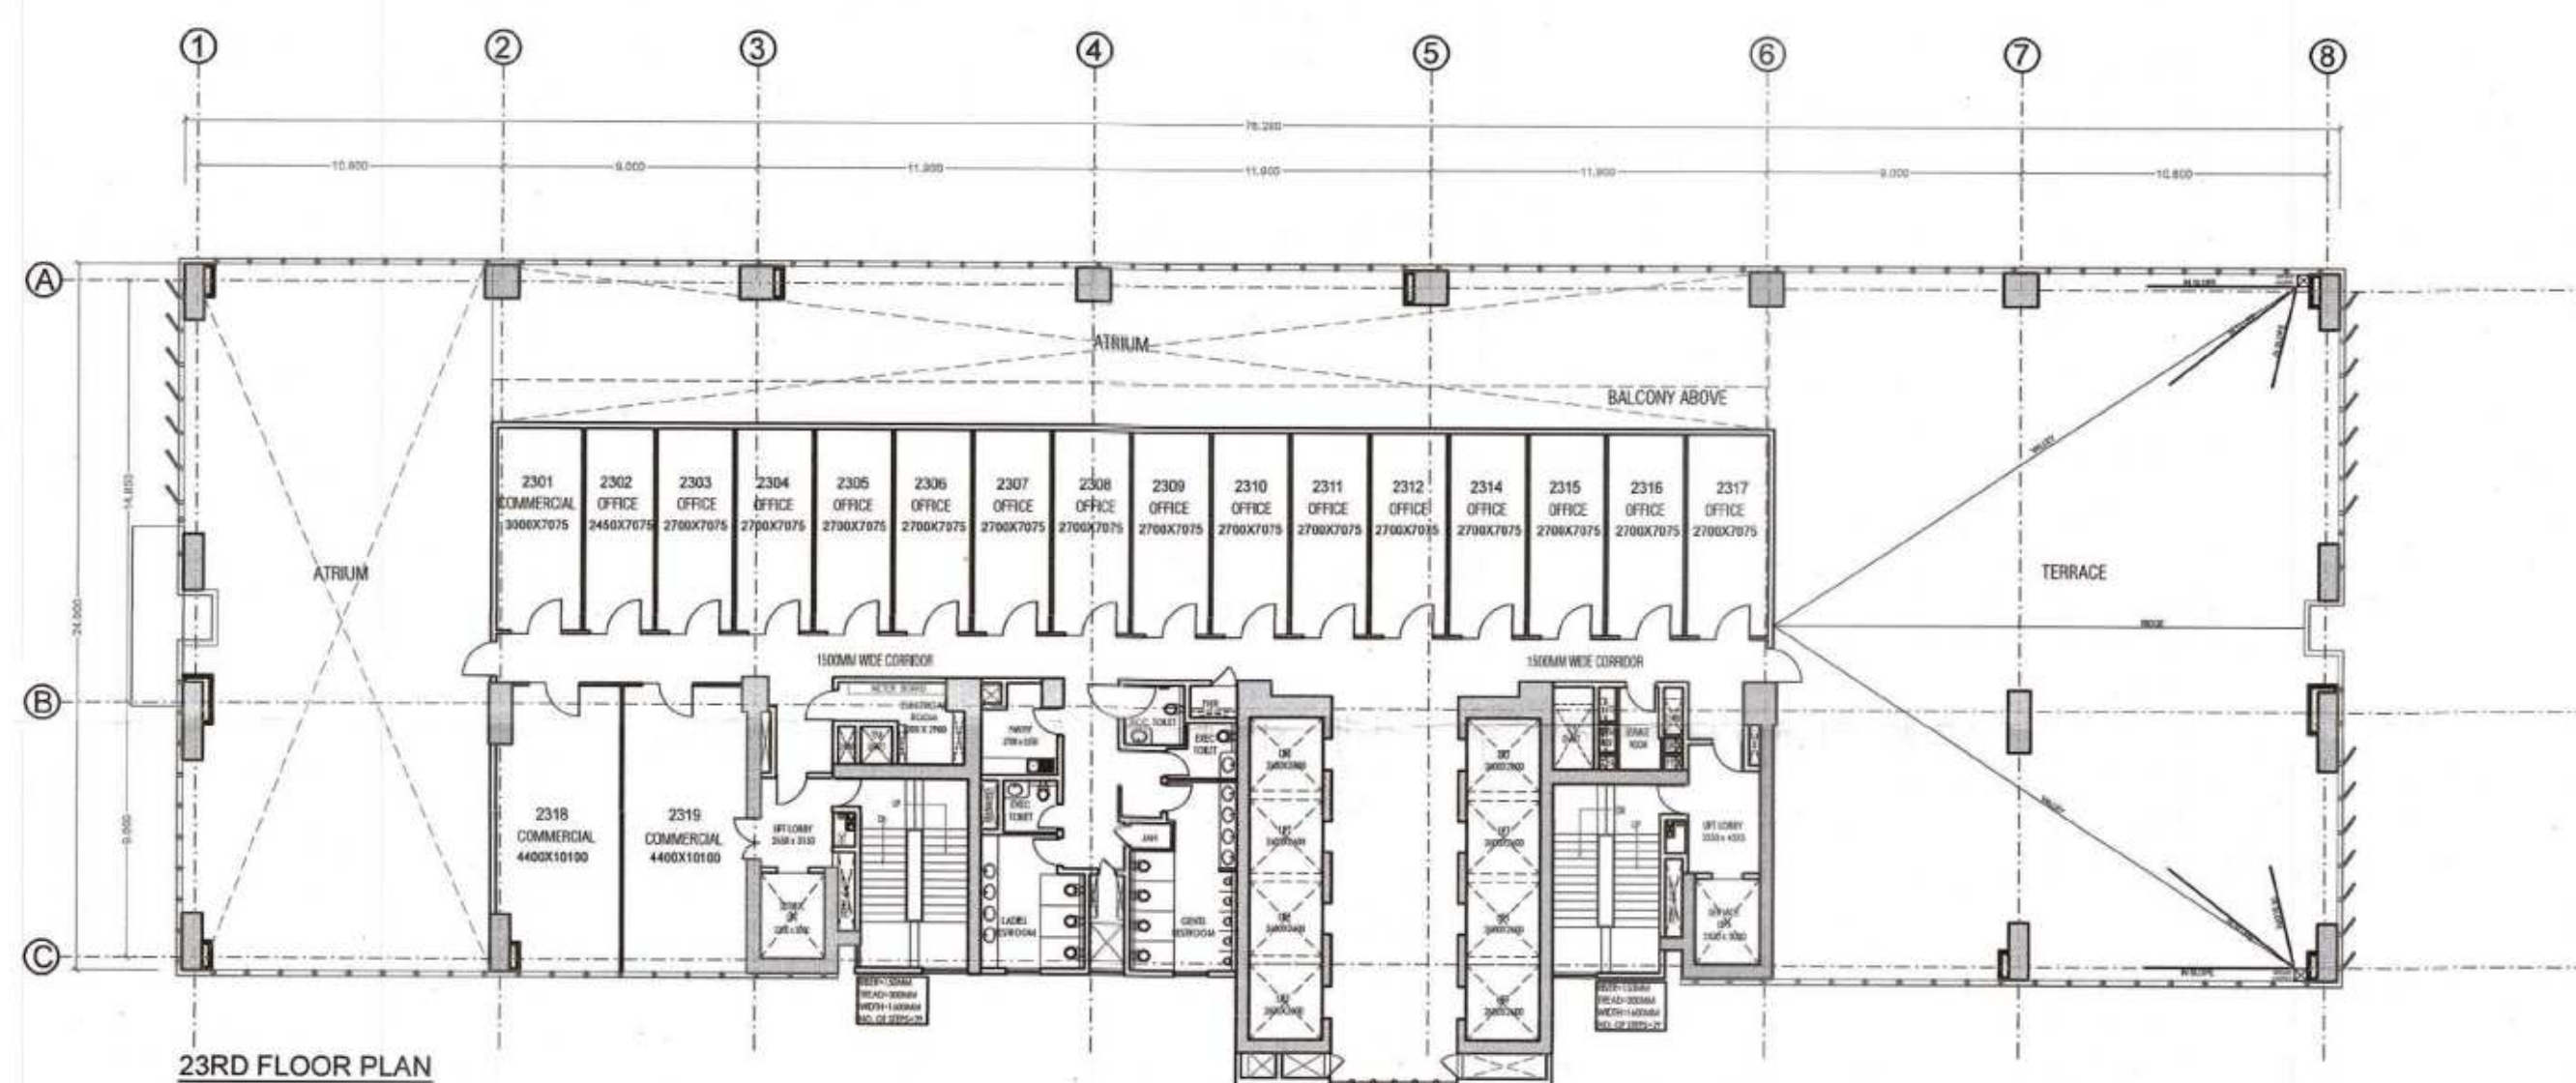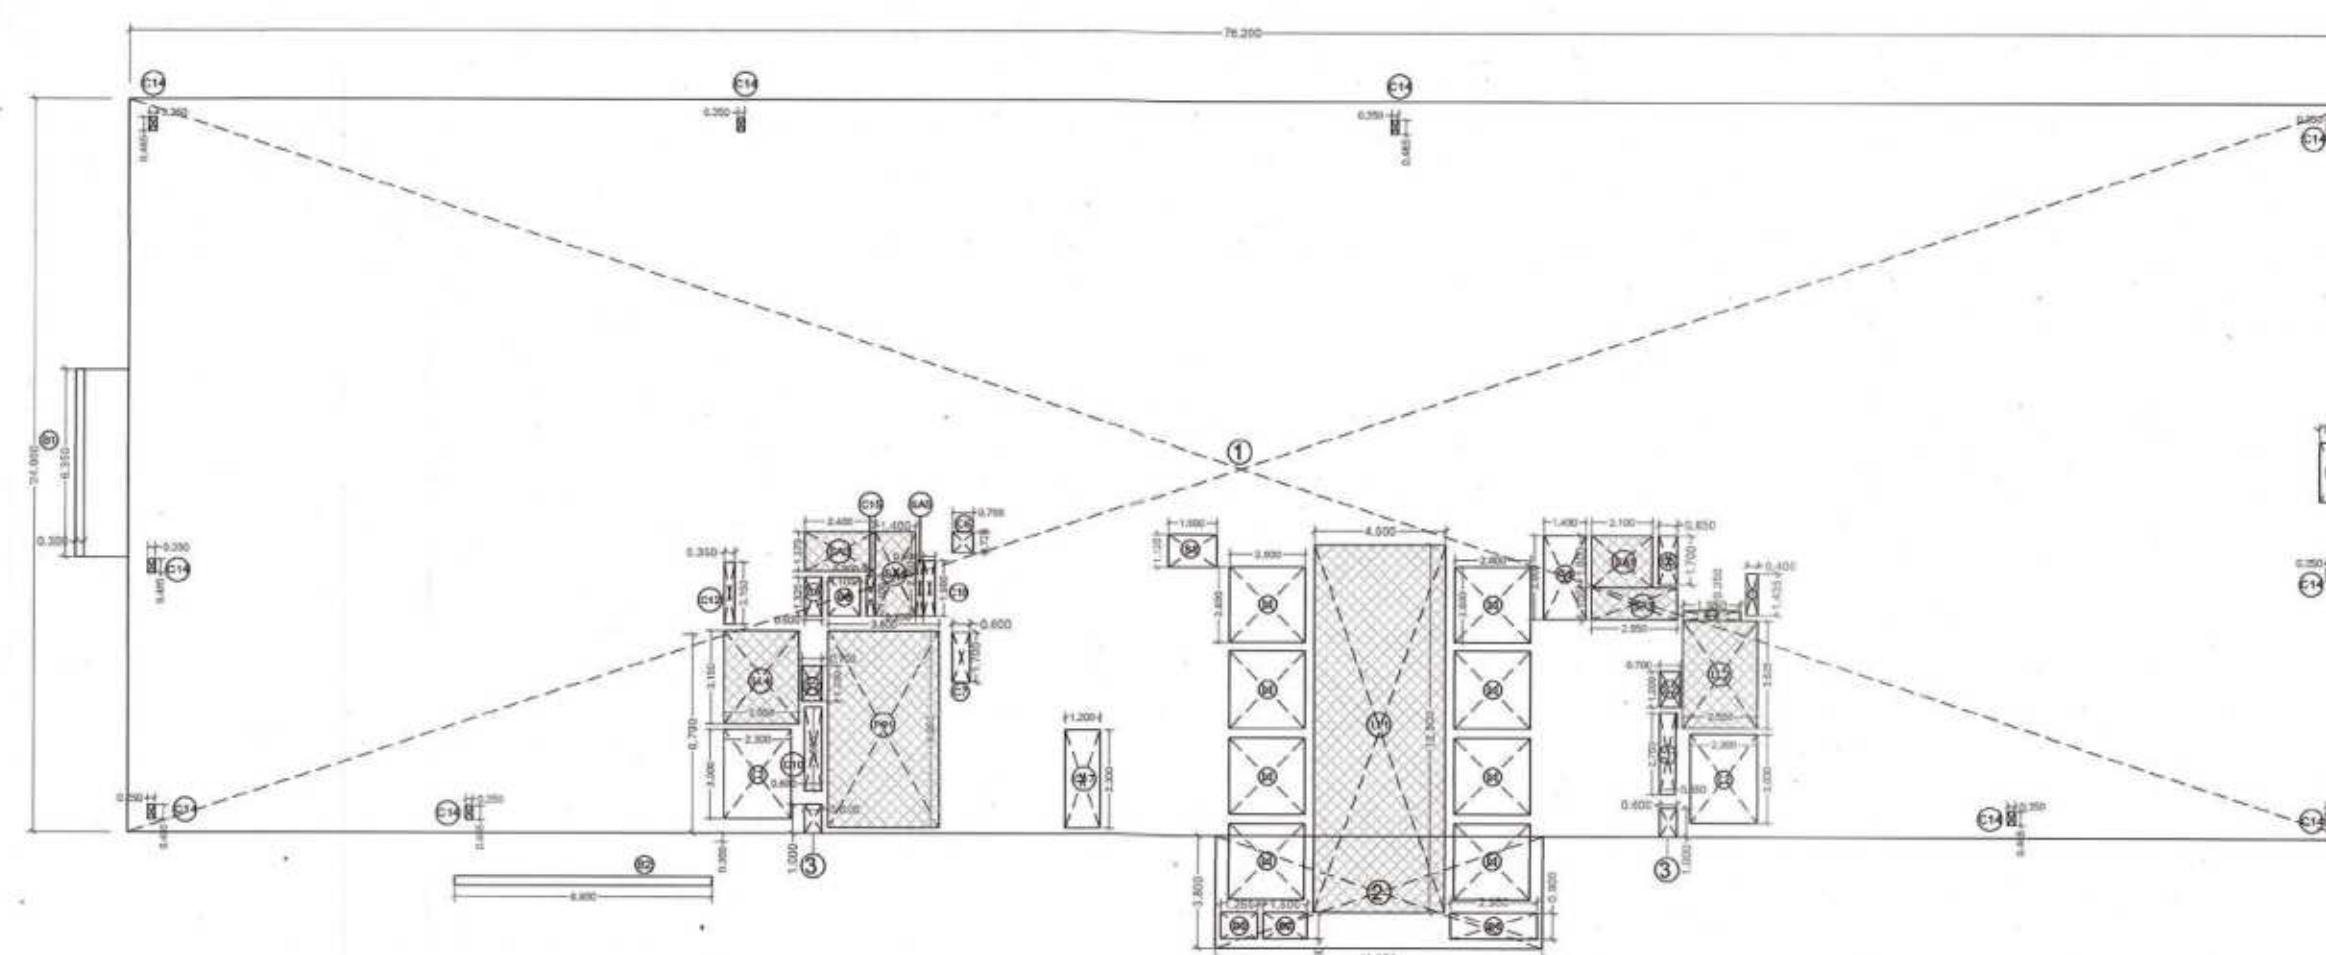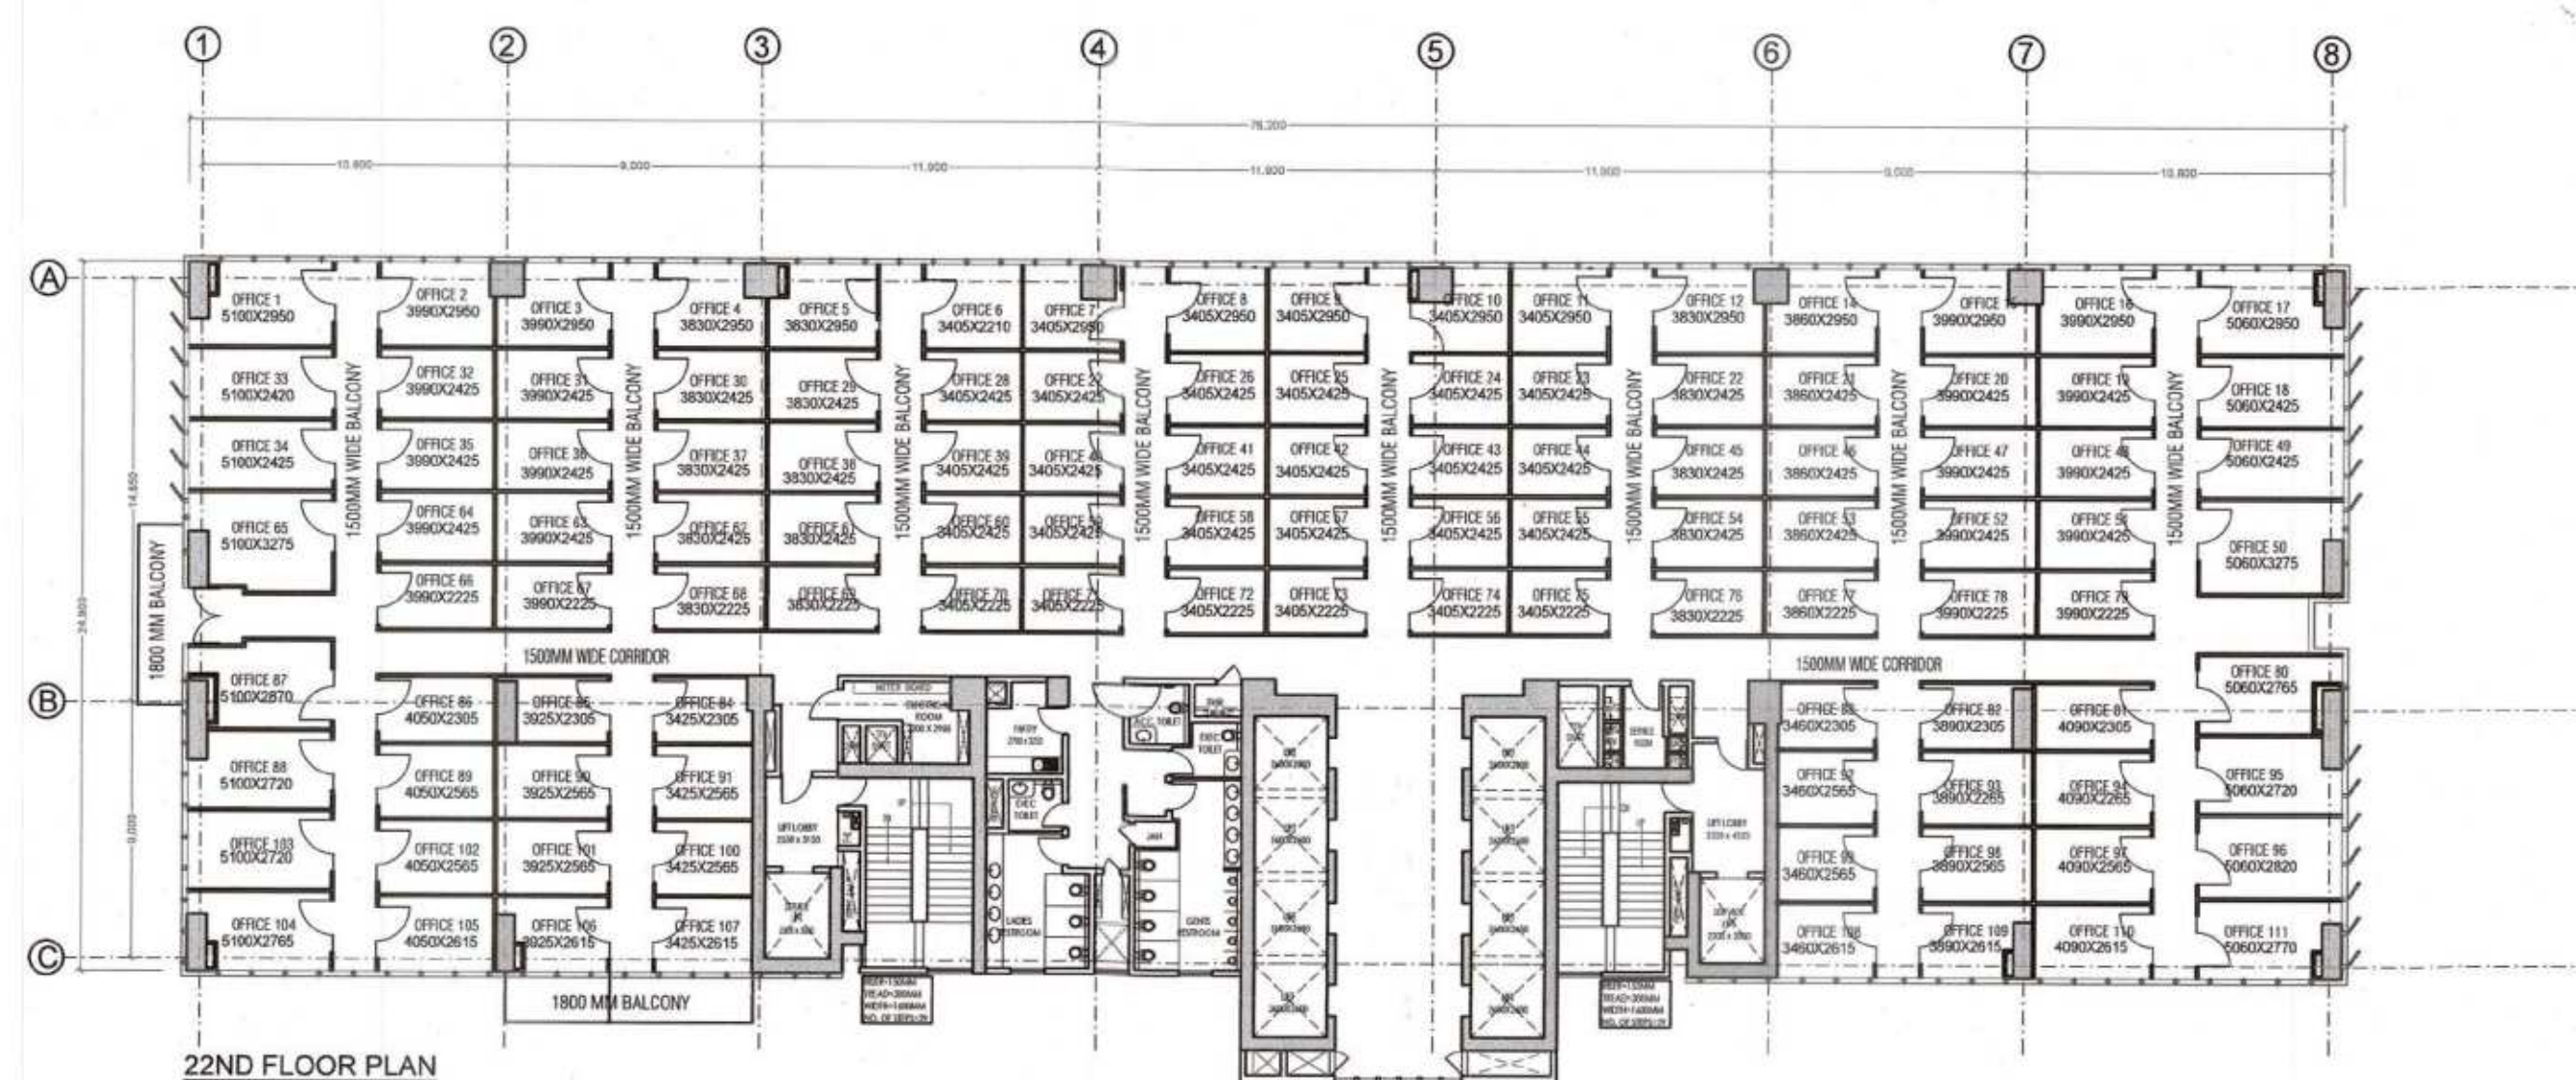[illegible][illegible]

RESOURCES						
CONSTRUCTION RESOURCES						
SL#	UNIT	QTY	UNIT PRICE	AMOUNT	SL#	AMOUNT
1	MAN	1	1000	1000	1	1000
2	MAN	1	1000	1000	2	1000
3	MAN	1	1000	1000	3	1000
4	MAN	1	1000	1000	4	1000
5	MAN	1	1000	1000	5	1000
6	MAN	1	1000	1000	6	1000
7	MAN	1	1000	1000	7	1000
8	MAN	1	1000	1000	8	1000
9	MAN	1	1000	1000	9	1000
10	MAN	1	1000	1000	10	1000
11	MAN	1	1000	1000	11	1000
12	MAN	1	1000	1000	12	1000
13	MAN	1	1000	1000	13	1000
14	MAN	1	1000	1000	14	1000
15	MAN	1	1000	1000	15	1000
16	MAN	1	1000	1000	16	1000
17	MAN	1	1000	1000	17	1000
18	MAN	1	1000	1000	18	1000
19	MAN	1	1000	1000	19	1000
20	MAN	1	1000	1000	20	1000
21	MAN	1	1000	1000	21	1000
22	MAN	1	1000	1000	22	1000
23	MAN	1	1000	1000	23	1000
24	MAN	1	1000	1000	24	1000
25	MAN	1	1000	1000	25	1000
26	MAN	1	1000	1000	26	1000
27	MAN	1	1000	1000	27	1000
28	MAN	1	1000	1000	28	1000
29	MAN	1	1000	1000	29	1000
30	MAN	1	1000	1000	30	1000
31	MAN	1	1000	1000	31	1000
32	MAN	1	1000	1000	32	1000
33	MAN	1	1000	1000	33	1000
34	MAN	1	1000	1000	34	1000
35	MAN	1	1000	1000	35	1000
36	MAN	1	1000	1000	36	1000
37	MAN	1	1000	1000	37	1000
38	MAN	1	1000	1000	38	1000
39	MAN	1	1000	1000	39	1000
40	MAN	1	1000	1000	40	1000
41	MAN	1	1000	1000	41	1000
42	MAN	1	1000	1000	42	1000
43	MAN	1	1000	1000	43	1000
44	MAN	1	1000	1000	44	1000
45	MAN	1	1000	1000	45	1000
46	MAN	1	1000	1000	46	1000
47	MAN	1	1000	1000	47	1000
48	MAN	1	1000	1000	48	1000
49	MAN	1	1000	1000	49	1000
50	MAN	1	1000	1000	50	1000
51	MAN	1	1000	1000	51	1000
52	MAN	1	1000	1000	52	1000
53	MAN	1	1000	1000	53	1000
54	MAN	1	1000	1000	54	1000
55	MAN	1	1000	1000	55	1000
56	MAN	1	1000	1000	56	1000
57	MAN	1	1000	1000	57	1000
58	MAN	1	1000	1000	58	1000
59	MAN	1	1000	1000	59	1000
60	MAN	1	1000	1000	60	1000
TOTAL CONSTRUCTION RESOURCES				60000		
OPERATION RESOURCES						
SL#	UNIT	QTY	UNIT PRICE	AMOUNT	SL#	AMOUNT
1	MAN	1	1000	1000	1	1000
2	MAN	1	1000	1000	2	1000
3	MAN	1	1000	1000	3	1000
4	MAN	1	1000	1000	4	1000
5	MAN	1	1000	1000	5	1000
6	MAN	1	1000	1000	6	1000
7	MAN	1	1000	1000	7	1000
8	MAN	1	1000	1000	8	1000
9	MAN	1	1000	1000	9	1000
10	MAN	1	1000	1000	10	1000
11	MAN	1	1000	1000	11	1000
12	MAN	1	1000	1000	12	1000
13	MAN	1	1000	1000	13	1000
14	MAN	1	1000	1000	14	1000
15	MAN	1	1000	1000	15	1000
16	MAN	1	1000	1000	16	1000
17	MAN	1	1000	1000	17	1000
18	MAN	1	1000	1000	18	1000
19	MAN	1	1000	1000	19	1000
20	MAN	1	1000	1000	20	1000
21	MAN	1	1000	1000	21	1000
22	MAN	1	1000	1000	22	1000
23	MAN	1	1000	1000	23	1000
24	MAN	1	1000	1000	24	1000
25	MAN	1	1000	1000	25	1000
26	MAN	1	1000	1000	26	1000
27	MAN	1	1000	1000	27	1000
28	MAN	1	1000	1000	28	1000
29	MAN	1	1000	1000	29	1000
30	MAN	1	1000	1000	30	1000
31	MAN	1	1000	1000	31	1000
32	MAN	1	1000	1000	32	1000
33	MAN	1	1000	1000	33	1000
34	MAN	1	1000	1000	34	1000
35	MAN	1	1000	1000	35	1000
36	MAN	1	1000	1000	36	1000
37	MAN	1	1000	1000	37	1000
38	MAN	1	1000	1000	38	1000
39	MAN	1	1000	1000	39	1000
40	MAN	1	1000	1000	40	1000
41	MAN	1	1000	1000	41	1000
42	MAN	1	1000	1000	42	1000
43	MAN	1	1000	1000	43	1000
44	MAN	1	1000	1000	44	1000
45	MAN	1	1000	1000	45	1000
46	MAN	1	1000	1000	46	1000
47	MAN	1	1000	1000	47	1000
48	MAN	1	1000	1000	48	1000
49	MAN	1	1000	1000	49	1000
50	MAN	1	1000	1000	50	1000
51	MAN	1	1000	1000	51	1000
52	MAN	1	1000	1000	52	1000
53	MAN	1	1000	1000	53	1000
54	MAN	1	1000	1000	54	1000
55	MAN	1	1000	1000	55	1000
56	MAN	1	1000	1000	56	1000
57	MAN	1	1000	1000	57	1000
58	MAN	1	1000	1000	58	1000
59	MAN	1	1000	1000	59	1000
60	MAN	1	1000	1000	60	1000
TOTAL OPERATION RESOURCES				60000		
TOTAL RESOURCES						
SL#	UNIT	QTY	UNIT PRICE	AMOUNT	SL#	AMOUNT
1	MAN	1	1000	1000	1	1000
2	MAN	1	1000	1000	2	1000
3	MAN	1	1000	1000	3	1000
4	MAN	1	1000	1000	4	1000
5	MAN	1	1000	1000	5	1000
6	MAN	1	1000	1000	6	1000
7	MAN	1	1000	1000	7	1000
8	MAN	1	1000	1000	8	1000
9	MAN	1	1000	1000	9	1000
10	MAN	1	1000	1000	10	1000
11	MAN	1	1000	1000	11	1000
12	MAN	1	1000	1000	12	1000
13	MAN	1	1000	1000	13	1000
14	MAN	1	1000	1000	14	1000
15	MAN	1	1000	1000	15	1000
16	MAN	1	1000	1000	16	1000
17	MAN	1	1000	1000	17	1000
18	MAN	1	1000	1000	18	1000
19	MAN	1	1000	1000	19	1000
20	MAN	1	1000	1000	20	1000
21	MAN	1	1000	1000	21	1000
22	MAN	1	1000	1000	22	1000
23	MAN	1	1000	1000	23	1000
24	MAN	1	1000	1000	24	1000
25	MAN	1	1000	1000	25	1000
26	MAN	1	1000	1000	26	1000
27	MAN	1	1000	1000	27	1000
28	MAN	1	1000	1000	28	1000
29	MAN	1	1000	1000	29	1000
30	MAN	1	1000	1000	30	1000
31	MAN	1	1000	1000	31	1000
32	MAN	1	1000	1000	32	1000
33	MAN	1	1000	1000	33	1000
34	MAN	1	1000	1000	34	1000
35	MAN	1	1000	1000	35	1000
36	MAN	1	1000	1000	36	1000
37	MAN	1	1000	1000	37	1000
38	MAN	1	1000	1000	38	1000
39	MAN	1	1000	1000	39	1000
40	MAN	1	1000	1000	40	1000
41	MAN	1	1000	1000	41	1000
42	MAN	1	1000	1000	42	1000
43	MAN	1	1000	1000	43	1000
44	MAN	1	1000	1000	44	1000
45	MAN	1	1000	1000	45	1000
46	MAN	1	1000	1000	46	1000
47	MAN	1	1000	1000	47	1000
48	MAN	1	1000	1000	48	1000
49	MAN	1	1000	1000	49	1000
50	MAN	1	1000	1000	50	1000
51	MAN	1	1000	1000	51	1000
52	MAN	1	1000	1000	52	1000
53	MAN	1	1000	1000	53	1000
54	MAN	1	1000	1000	54	1000
55	MAN	1	1000	1000	55	1000
56	MAN	1	1000	1000	56	1000
57	MAN	1	1000	1000	57	1000
58	MAN	1	1000	1000	58	1000
59	MAN	1	1000	1000	59	1000
60	MAN	1	1000	1000	60	1000
TOTAL RESOURCES				120000		

PROJECT
PROPOSED BUILDING FOR IT
INFRASTRUCTURE PARK PVT.
LTD. AT PLOT NO. 1B, SECTOR
140A, NOIDA

BC/BP-V-103/750/17/11/22

Map For Proposed Building is AS per Drawing Jys L288
Submitted For Approval Please.

OWNER
IT INFRASTRUCTURE PARK PVT.LTD
2ND FLOOR, PLOT NO. 384, SAVITRI BHAVAN
A-BLOCK MARKET
PREET VIHAR, NEW DELHI 110002


VASTUNIDHI
Principal Architect
Vastunidhi
135, BLOCK - B, SECTOR - 44,
NOIDA, UTTAR PRADESH 201 303, INDIA.
T: +91 9999 130 569

SHIVAN G BANSA L	Digitally signed by SHIVAN BANSA Date: 2022.10.13 18:29:35 +05'30'	Digitally signed by 15aa47bb0a-454f-92b1-f5f389b3 DN: cn=15aa472f-bb0a-454f-92b1-f5f389b3 Date: 2022.10.13 18:55:47 +05'30'
---------------------------	---	---

TOWER-1
22ND, 23RD & 24TH FLOOR PLANS

SUBMISSION DRAWING

DRAWING	DRAWN BY	MG	CHECKED BY	SB
	DATE	12/10/2022	SCALE	1:250
	SHEET SIZE	A1	SHEETS	-
	NUMBER	VAS-140A-T1-108		REV. NO.

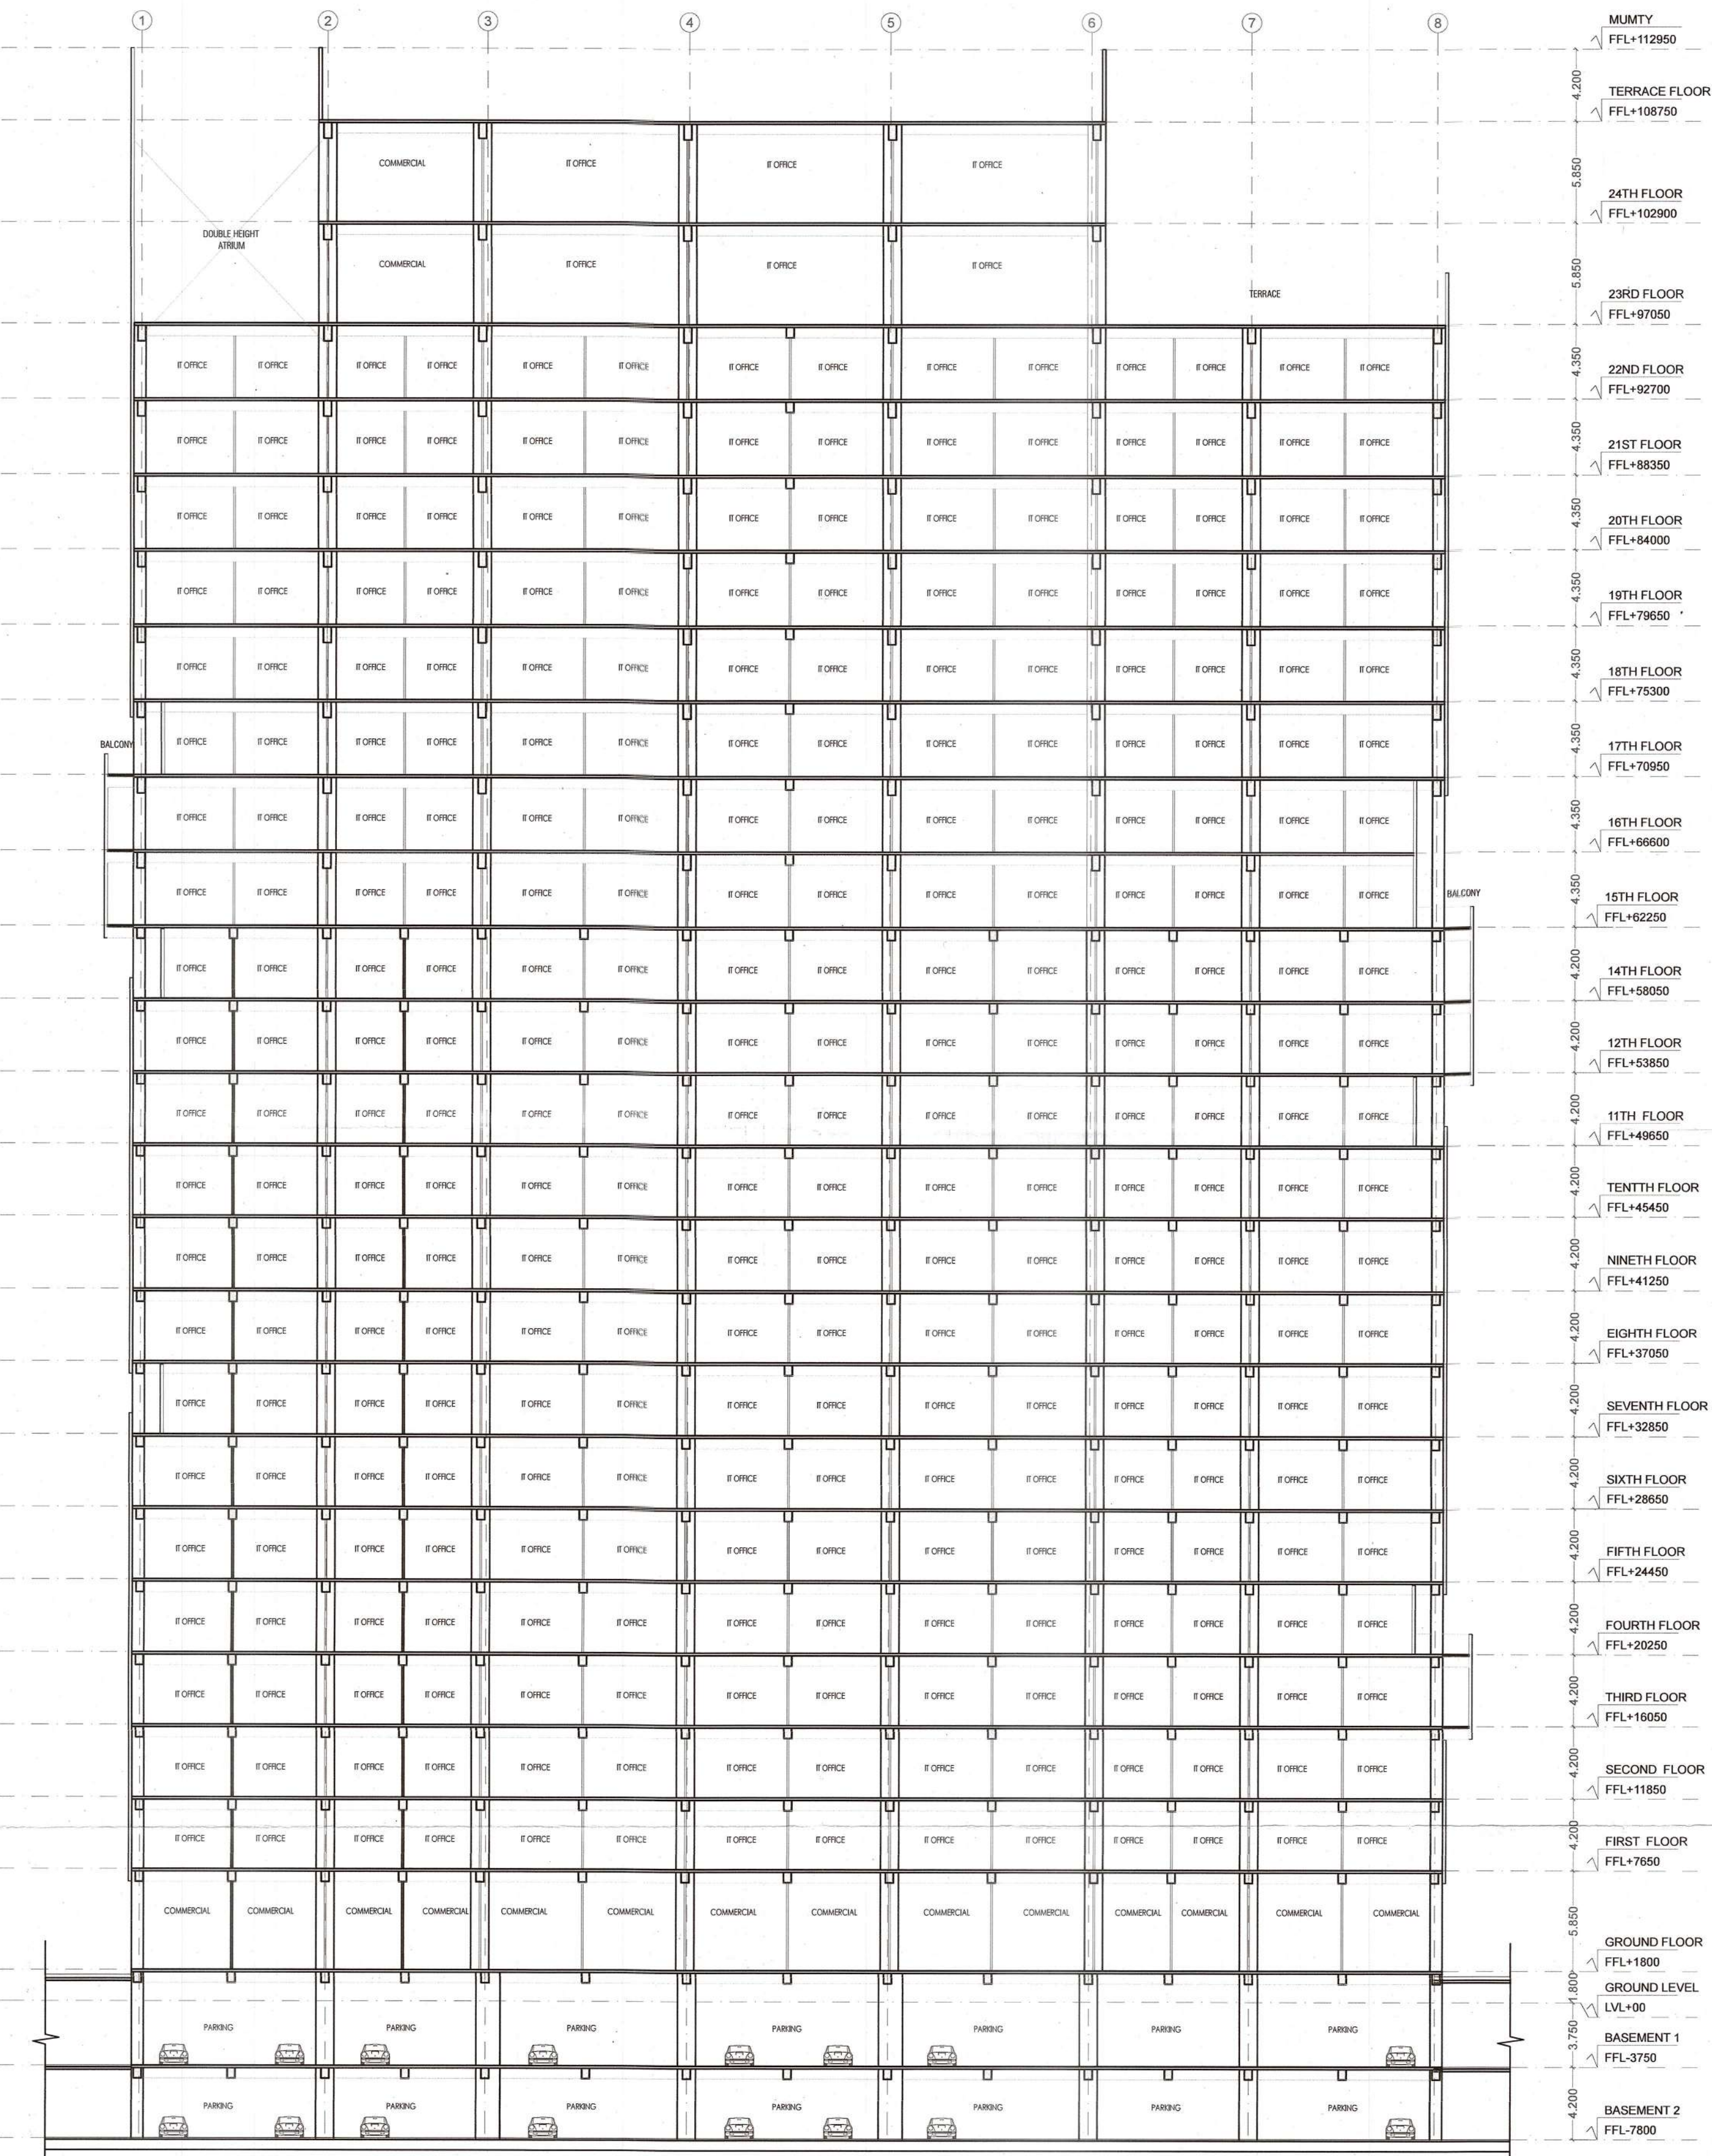

SECTION X1-X1

TOWER 1											
S NO.	FLOOR	ENVELOPE	DEDUCTIONS	15% SERVICES	RESIDENTIAL	INSTITUTIONAL FACILITY	COMMERCIAL	IT/ITES OFFICE	TOTAL FAR	NON FAR	TOTAL BUILT UP AREA
1	LOWER GROUND FLOOR										
2	GROUND FLOOR	1938.740	25.223	117.867			1196.043	599.608	1795.650	0.000	1913.52
3	1st FLOOR	1936.400	216.952	185.742				1533.706	1533.706	0.000	1719.45
4	SERVICE FLOOR										0.00
5	2nd FLOOR	1936.400	93.105	117.875				1725.896	1725.896	10.954	1854.73
6	3rd FLOOR	1967.675	93.105	117.875				1758.064	1758.064	31.481	1907.42
7	4th FLOOR	1846.580	92.711	230.580				1523.766	1523.766	44.154	1798.50
8	5th FLOOR	2001.350	93.105	117.875				1791.739	1791.739	31.481	1941.10
9	SERVICE FLOOR										0.00
10	6th FLOOR	2038.970	93.105	117.875				1829.359	1829.359	31.481	1978.72
11	7th FLOOR	1884.920	92.741	117.875				1674.780	1674.780	77.354	1870.01
12	8TH FLOOR	1971.680	152.263	233.330				1586.564	1586.564	26.220	1846.11
13	9TH FLOOR	1974.020	93.105	117.875				1764.409	1764.409	31.481	1913.77
14	10TH FLOOR	1974.020	92.863	117.875				1763.759	1763.759	10.954	1892.59
15	11TH FLOOR	1943.600	92.984	235.745				1615.348	1615.348	41.486	1892.58
16	12TH FLOOR	1967.675	93.105	117.875				1759.631	1759.631	67.534	1945.04
17	14TH FLOOR	1891.265	92.741	117.875				1681.125	1681.125	10.954	1809.95
18	15th FLOOR	1943.083	92.863	230.580				1621.425	1621.425	72.355	1924.36
19	16th FLOOR	2032.348	122.414	117.875				1792.951	1792.951	20.528	1931.35
20	17th FLOOR	1855.745	92.620	117.875				1646.379	1646.379	26.134	1790.39
21	18th FLOOR	1906.700	92.984	117.875				1696.318	1696.318	10.954	1825.15
22	19th FLOOR	1936.400	122.684	232.980				1582.105	1582.105	57.617	1872.70
23	20th FLOOR	1900.940	92.984	117.875				1690.583	1690.583	10.954	1819.39
24	21st FLOOR	1936.400	93.105	117.875				1725.896	1725.896	10.954	1854.73
25	22nd FLOOR	1936.400	93.105	117.875				1726.556	1726.556	26.134	1870.57
26	23rd FLOOR	917.749	91.943	117.875			92.699	615.233	707.931	0.000	825.81
27	24th FLOOR	917.749	91.943	117.875			114.824	593.108	707.931	68.025	893.83
28	MUMTY	281.719		281.719							281.72
TOTAL		44838.527	2403.750	3752.393	0.000	0.000	1403.565	37298.304	38701.869	719.187	43173.45

PROJECT: PROPOSED BUILDING FOR IT INFRASTRUCTURE PARK PVT. LTD. AT PLOT NO. 1B, SECTOR 140A, NOIDA

84/BP-X-103/120/11/11/22
17/11/2022

IT INFRASTRUCTURE PARK PVT.LTD.
2ND FLOOR, PLOT NO. 384, SAWITRI BHAWAN
A-BLOCK MARKET
PREET VIHAR, NEW DELHI, 110086

VASTUNIDHI

Vastunidhi
105, BLOCK - B, SECTOR - 44,
NOIDA, UTTAR PRADESH 201 303, INDIA
T: +91 9999 130 569

ARCHITECT'S SIGNATURE OWNER'S SIGNATURE

SHIVANG G BANSAL
Digitally signed by SHIVANG G BANSAL
Date: 2022.10.13 18:30:15 +05'30'
bb0a-454f-92b1-f5f389b36257
Digitally signed by 15aa472f-
bb0a-454f-92b1-f5f389b36257
Date: 2022.10.13 18:57:22 +05'30'

TOWER-1

SECTION SUMMARY SHEET

SUBMISSION DRAWING

DRAWN BY	M.G.	CHECKED BY	SB
DATE	13/10/2022	SCALE	1:250
SHEET SIZE	A1	SHEETS	-
NUMBER	VAS-140A-T1-201	REV. NO.	00