


Yamuna Expressway Industries
Valid Upto Date: 24/12/2014
Manager (Arch.)
Manager (Planning)

RE-VALIDATION
Valid Upto Date: 24/12/2014
Manager (Arch.)
Manager (Planning)

This drawing is a "COPYRIGHT"
No part of this drawing or
any part thereof may not be used
or reproduced without the
permission of the Architect

Yamuna Expressway Indl. Development Authority
APPROVED
Valid Upto Date: 24/12/2014
Sr. Executive (Planning)
Gen. Manager (Plng. & Arch.)
Drawing Checked & Verified By
Manager (Plng.)

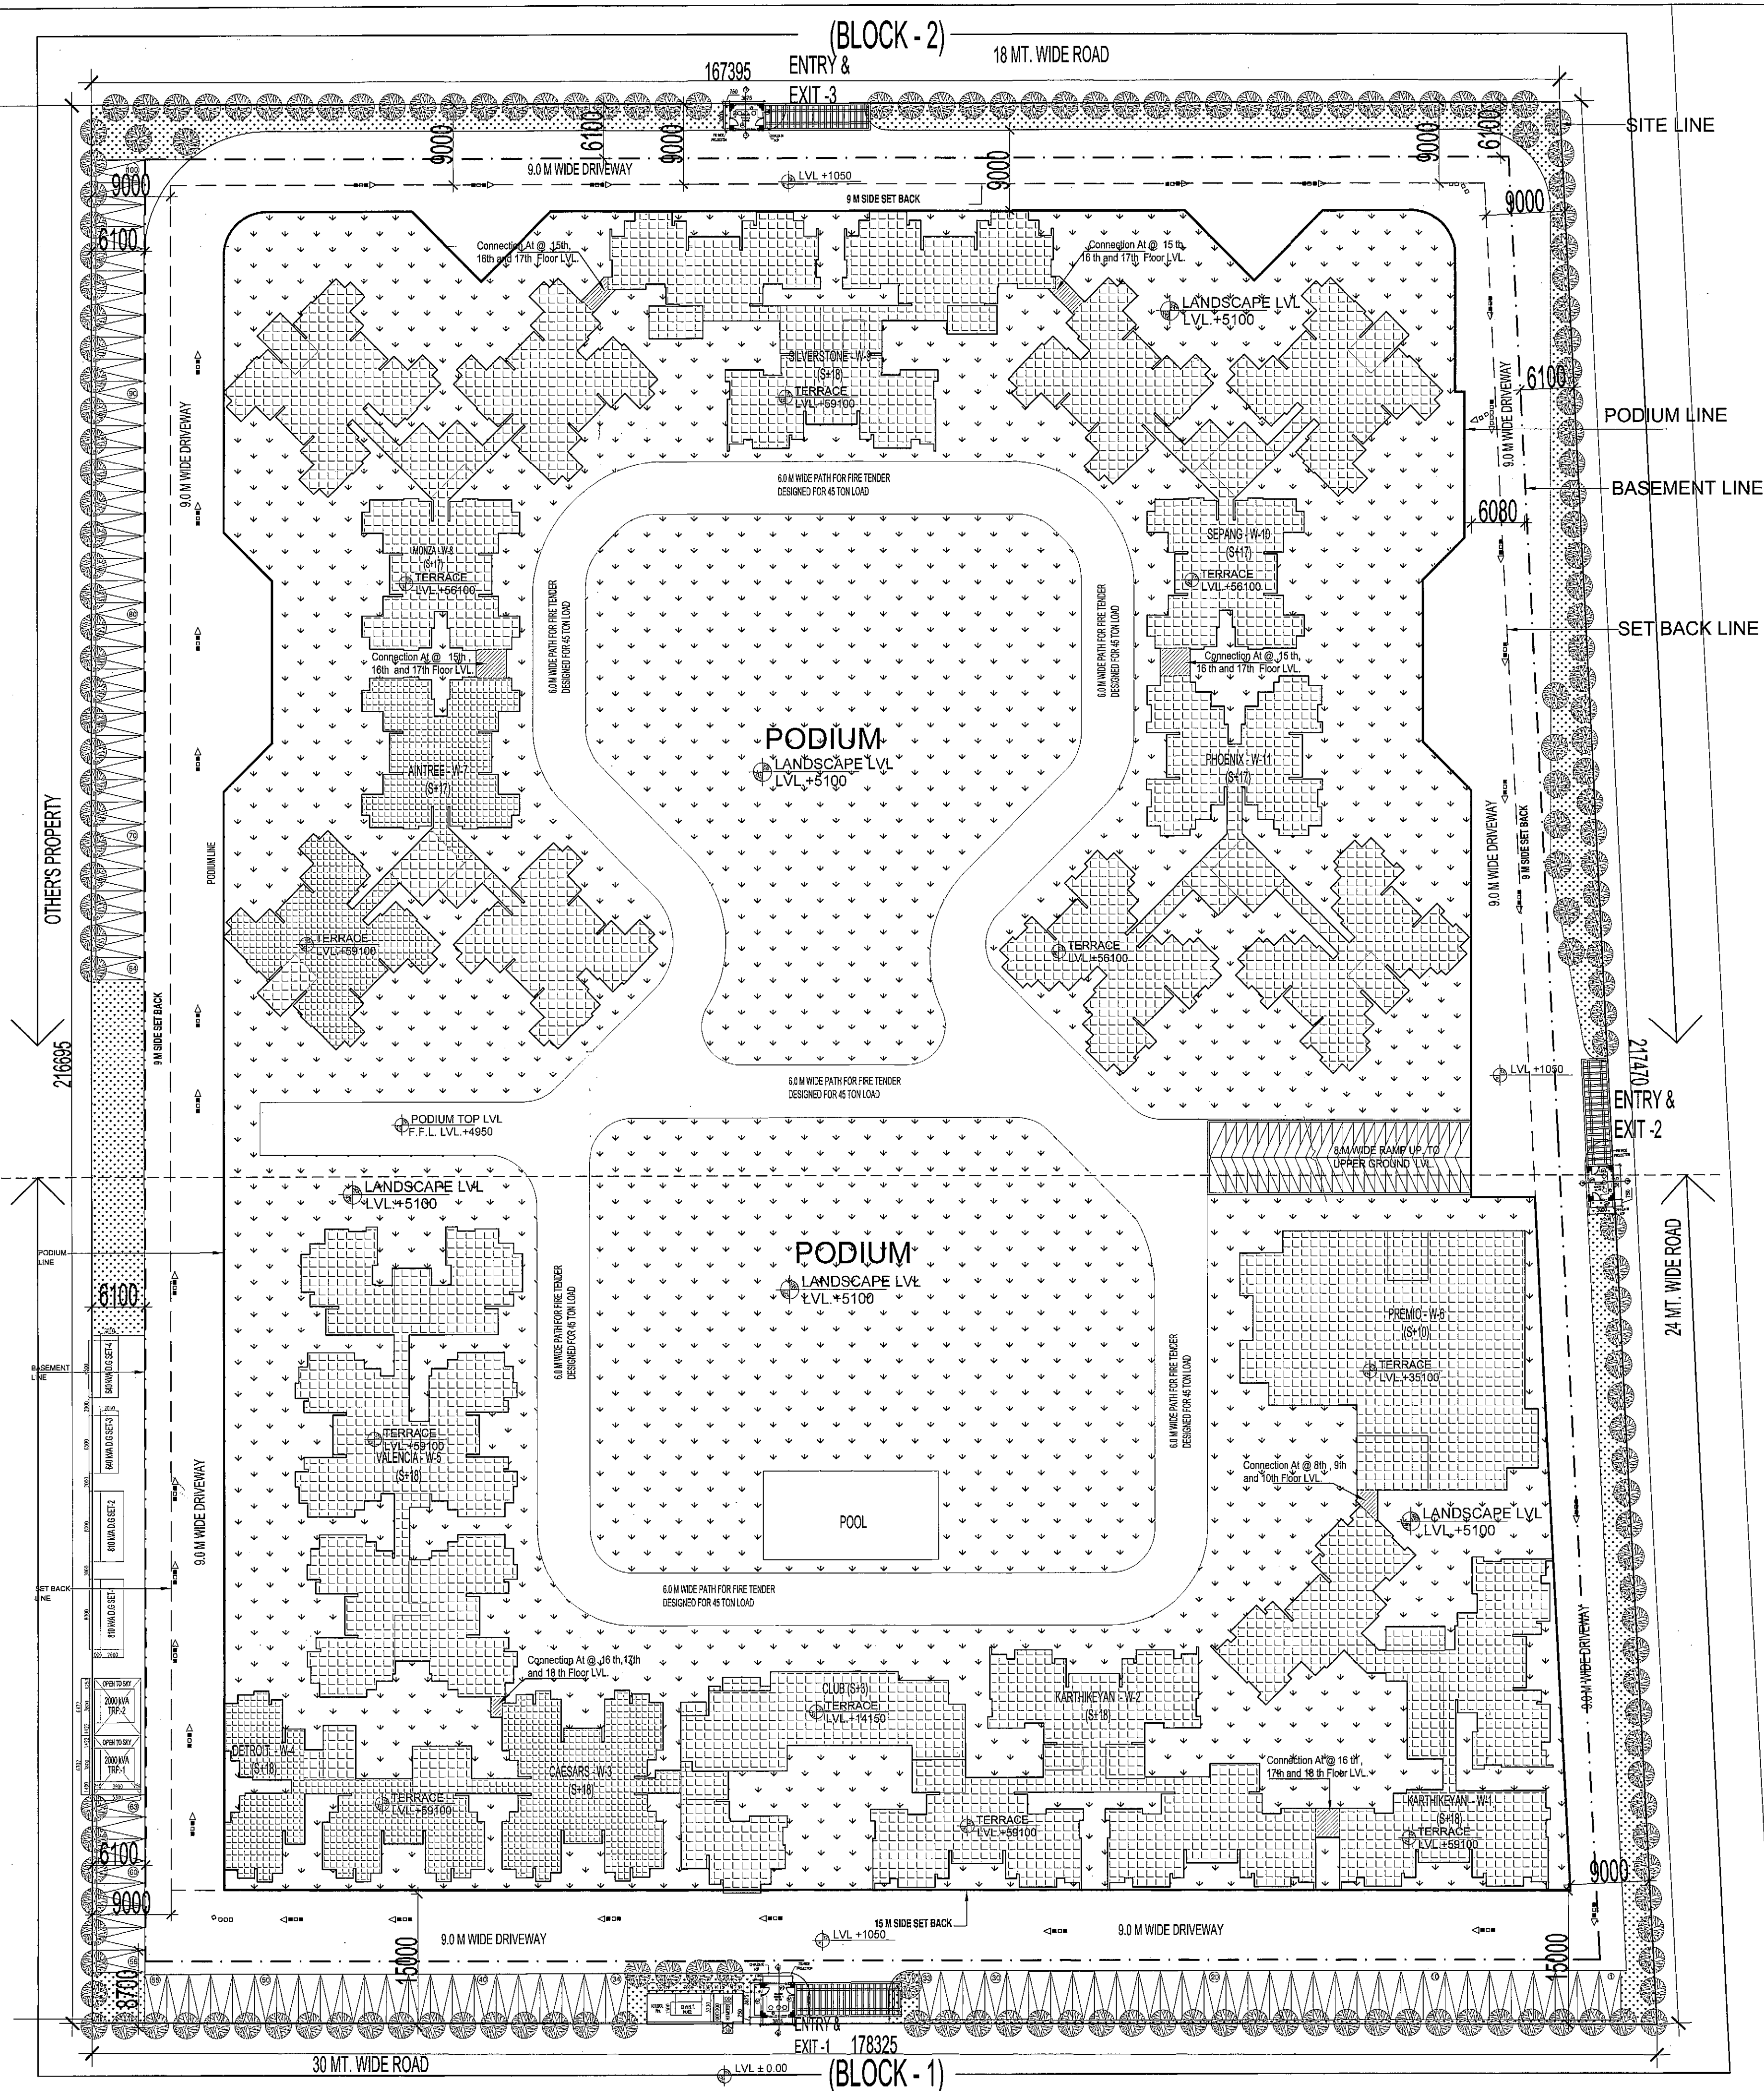

PARKING CALCULATION
1 ECS PER 80 SQ.MT. PERMISSIBLE F.A.R. AREA
= 112500 / 80
= 1406.25 = 1406 (SAY) ECS CAR PARKING
PROPOSED PARKING :-
NO. OF PARKING ON SURFACE = 100 ECS
NO. OF PARKING IN PODIUM = 840 ECS
NO. OF PARKING IN BASEMENT = 793 ECS
TOTAL NO. OF ECS = 1733 ECS

SUBMISSION DRAWING

CLIENT: M/S OASIS REALTECH PVT LTD

PROJECT: **OASIS GrandStand**
PROPOSED GROUP HOUSING FOR
M/S OASIS REALTECH PVT LTD
GH-01-TS-01/B, SECTOR-22D, YEIDA,
G.B NAGAR (U.P.)

DATE	PROJECT INCHARGE	CHECKED BY
20-12-2014	AMIT MAURYA	BAIRAJ SINGH

SCALE	DEALT BY	APPROVED BY
1:400	PRADDEEP NEGI	VISHAL SHARMA

DRAWING TITLE: **SITE PLAN**

OWNER SIGN	ARCHITECT SIGN

TOWN PLANNER SIGN
Associate Member (2013-239)
Institute of Town Planners, India

ARCHITECT'S

20-12-2014
S-002
R0

This drawing is available on www.files.inconfluence.com.