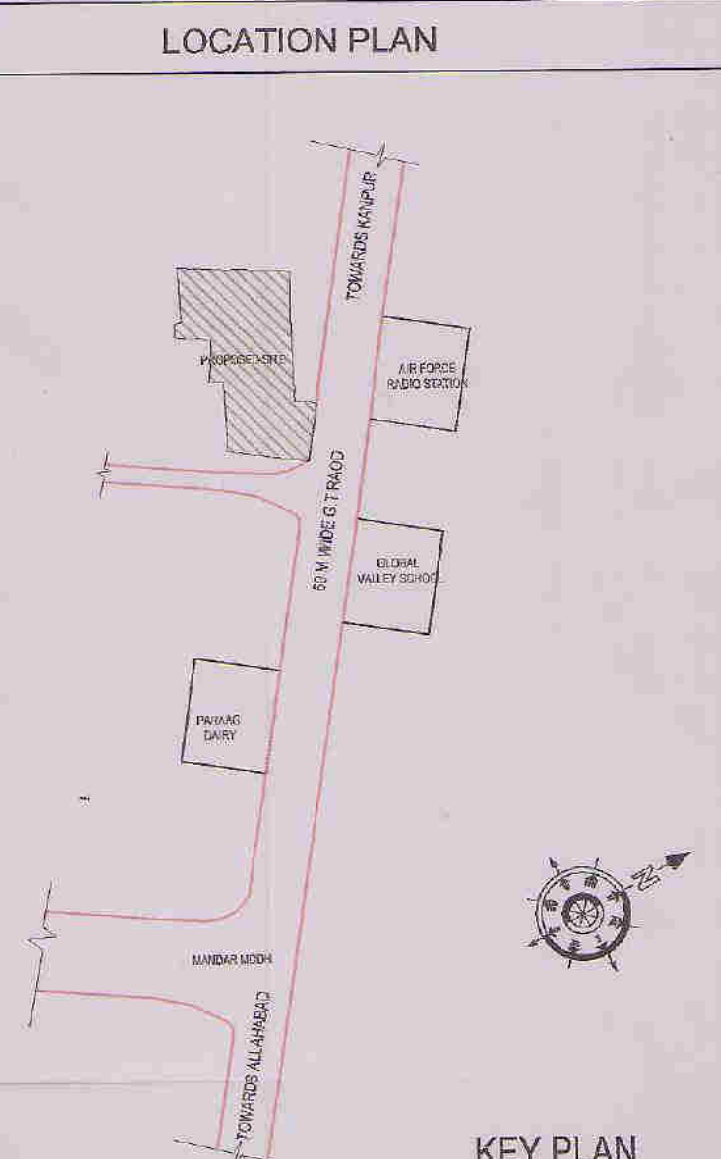
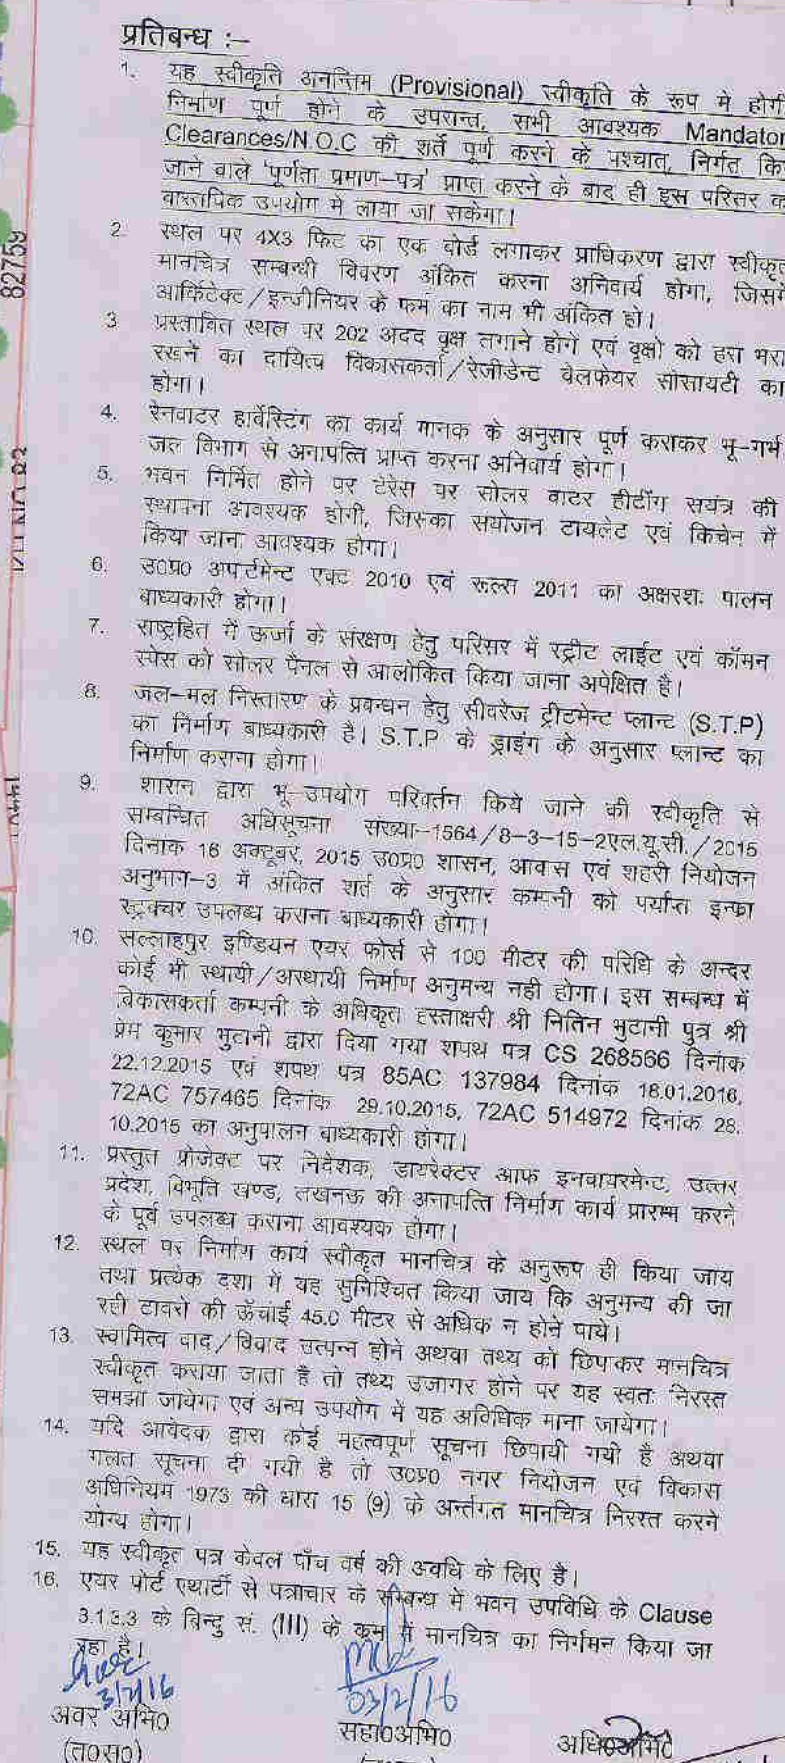


GREEN/OPEN AREA CALCULATION		
SL.NO.	TYPE	AREA IN SQ.MT.
1	GREEN-1	576.77
2	GREEN-2	641.13
3	GREEN-3	264.50
4	GREEN-4	4233.12
5	GREEN-5	353.60
6	GREEN-6	107.58
7	GREEN-7	234.33
8	GREEN-8	50.00
9	GREEN-9	525.49
10	GREEN-10	151.44
	TOTAL	7137.96

RELEASED IN TERM OF ORDER CONVEYED VIDE LETTER
DATED- 09/11/2015 OF A.D.A.
Asaph...

"NO CONSTRUCTION/PROHIBITED ACTIVITIES TO BE CARRIED OUT WITHIN 100 MTS. DISTANCE FROM AIR FORCE STATION AS DEPICTED THROUGH RED LINE UNLESS WRITTEN CONSENT FROM AIRPORT AUTHORITY/AIR FORCE AND SUBSEQUENT RELEASE/PERMISSION IS OBTAINED FROM ADA. UNTILL THE ABOVE IS DONE THIS AREA IS TO BE TREATED AS OPEN AREA"

[illegible]

मानचित्र इलाहाबाद महायोजना 2021 तथा भवन उपविधि 2008
तथा सम्यक शासनादेशों के अनुरूप तैयार किया गया है।

DEVELOPER	SIGNATURES
NEW MODERN BUILDWELL PVT. LTD. D-65, FIRST FLOOR, ARUNA PARK, SHAKARPUR, DELHI-110092	For New Modern Buildwell Pvt. L Authorized Signat

ARCHITECT	SIGNATURES
	ARSHAN ALAM Architect C.G.A. No. CA/2011-541748

PROJECT

PROPOSED GROUP HOUSING AT KHASRA NO. 46P,47 IN VILLAGE MUDDINPUR & KHASRA NO. 23,24,25,83,84 & 85 IN VILLAGE WAJDIPUR AT ALLAHABAD-KANPUR ROAD(NH-2), ALLAHABAD.

DRAWING TITLE

SITE PLAN

SITE PLAN

DRAWING NUMBER NAVYUG/SUB/AR/01