



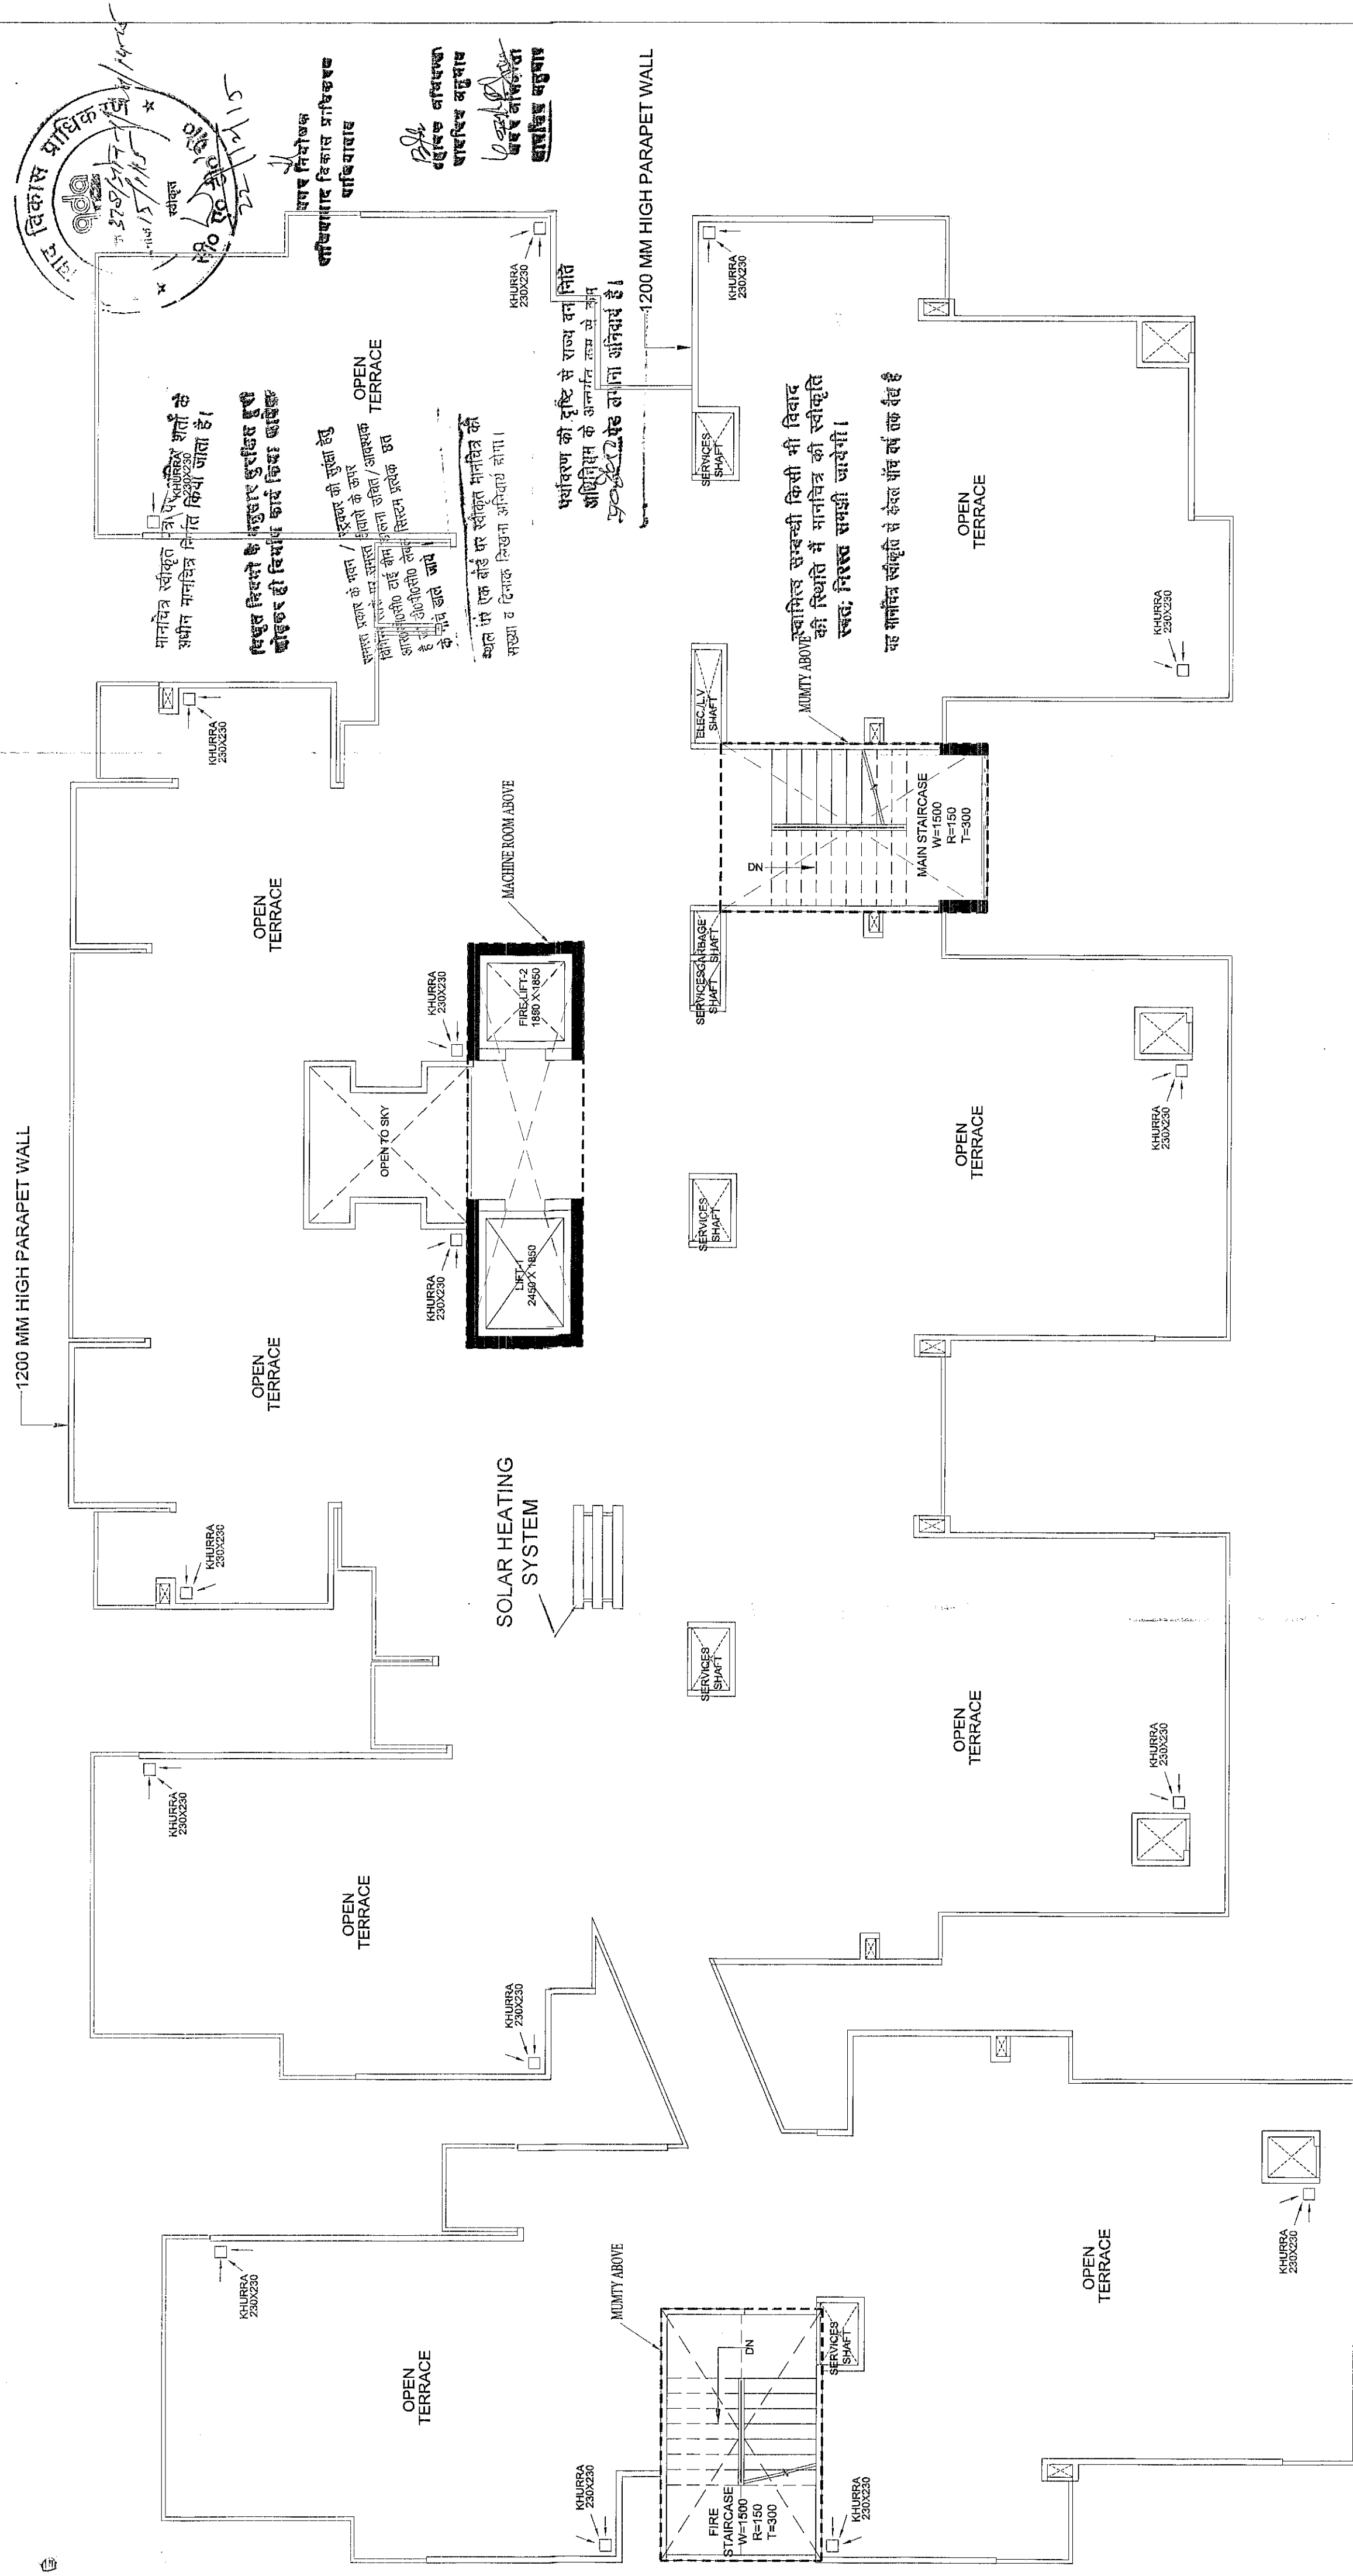

TERRACE FLOOR PLAN

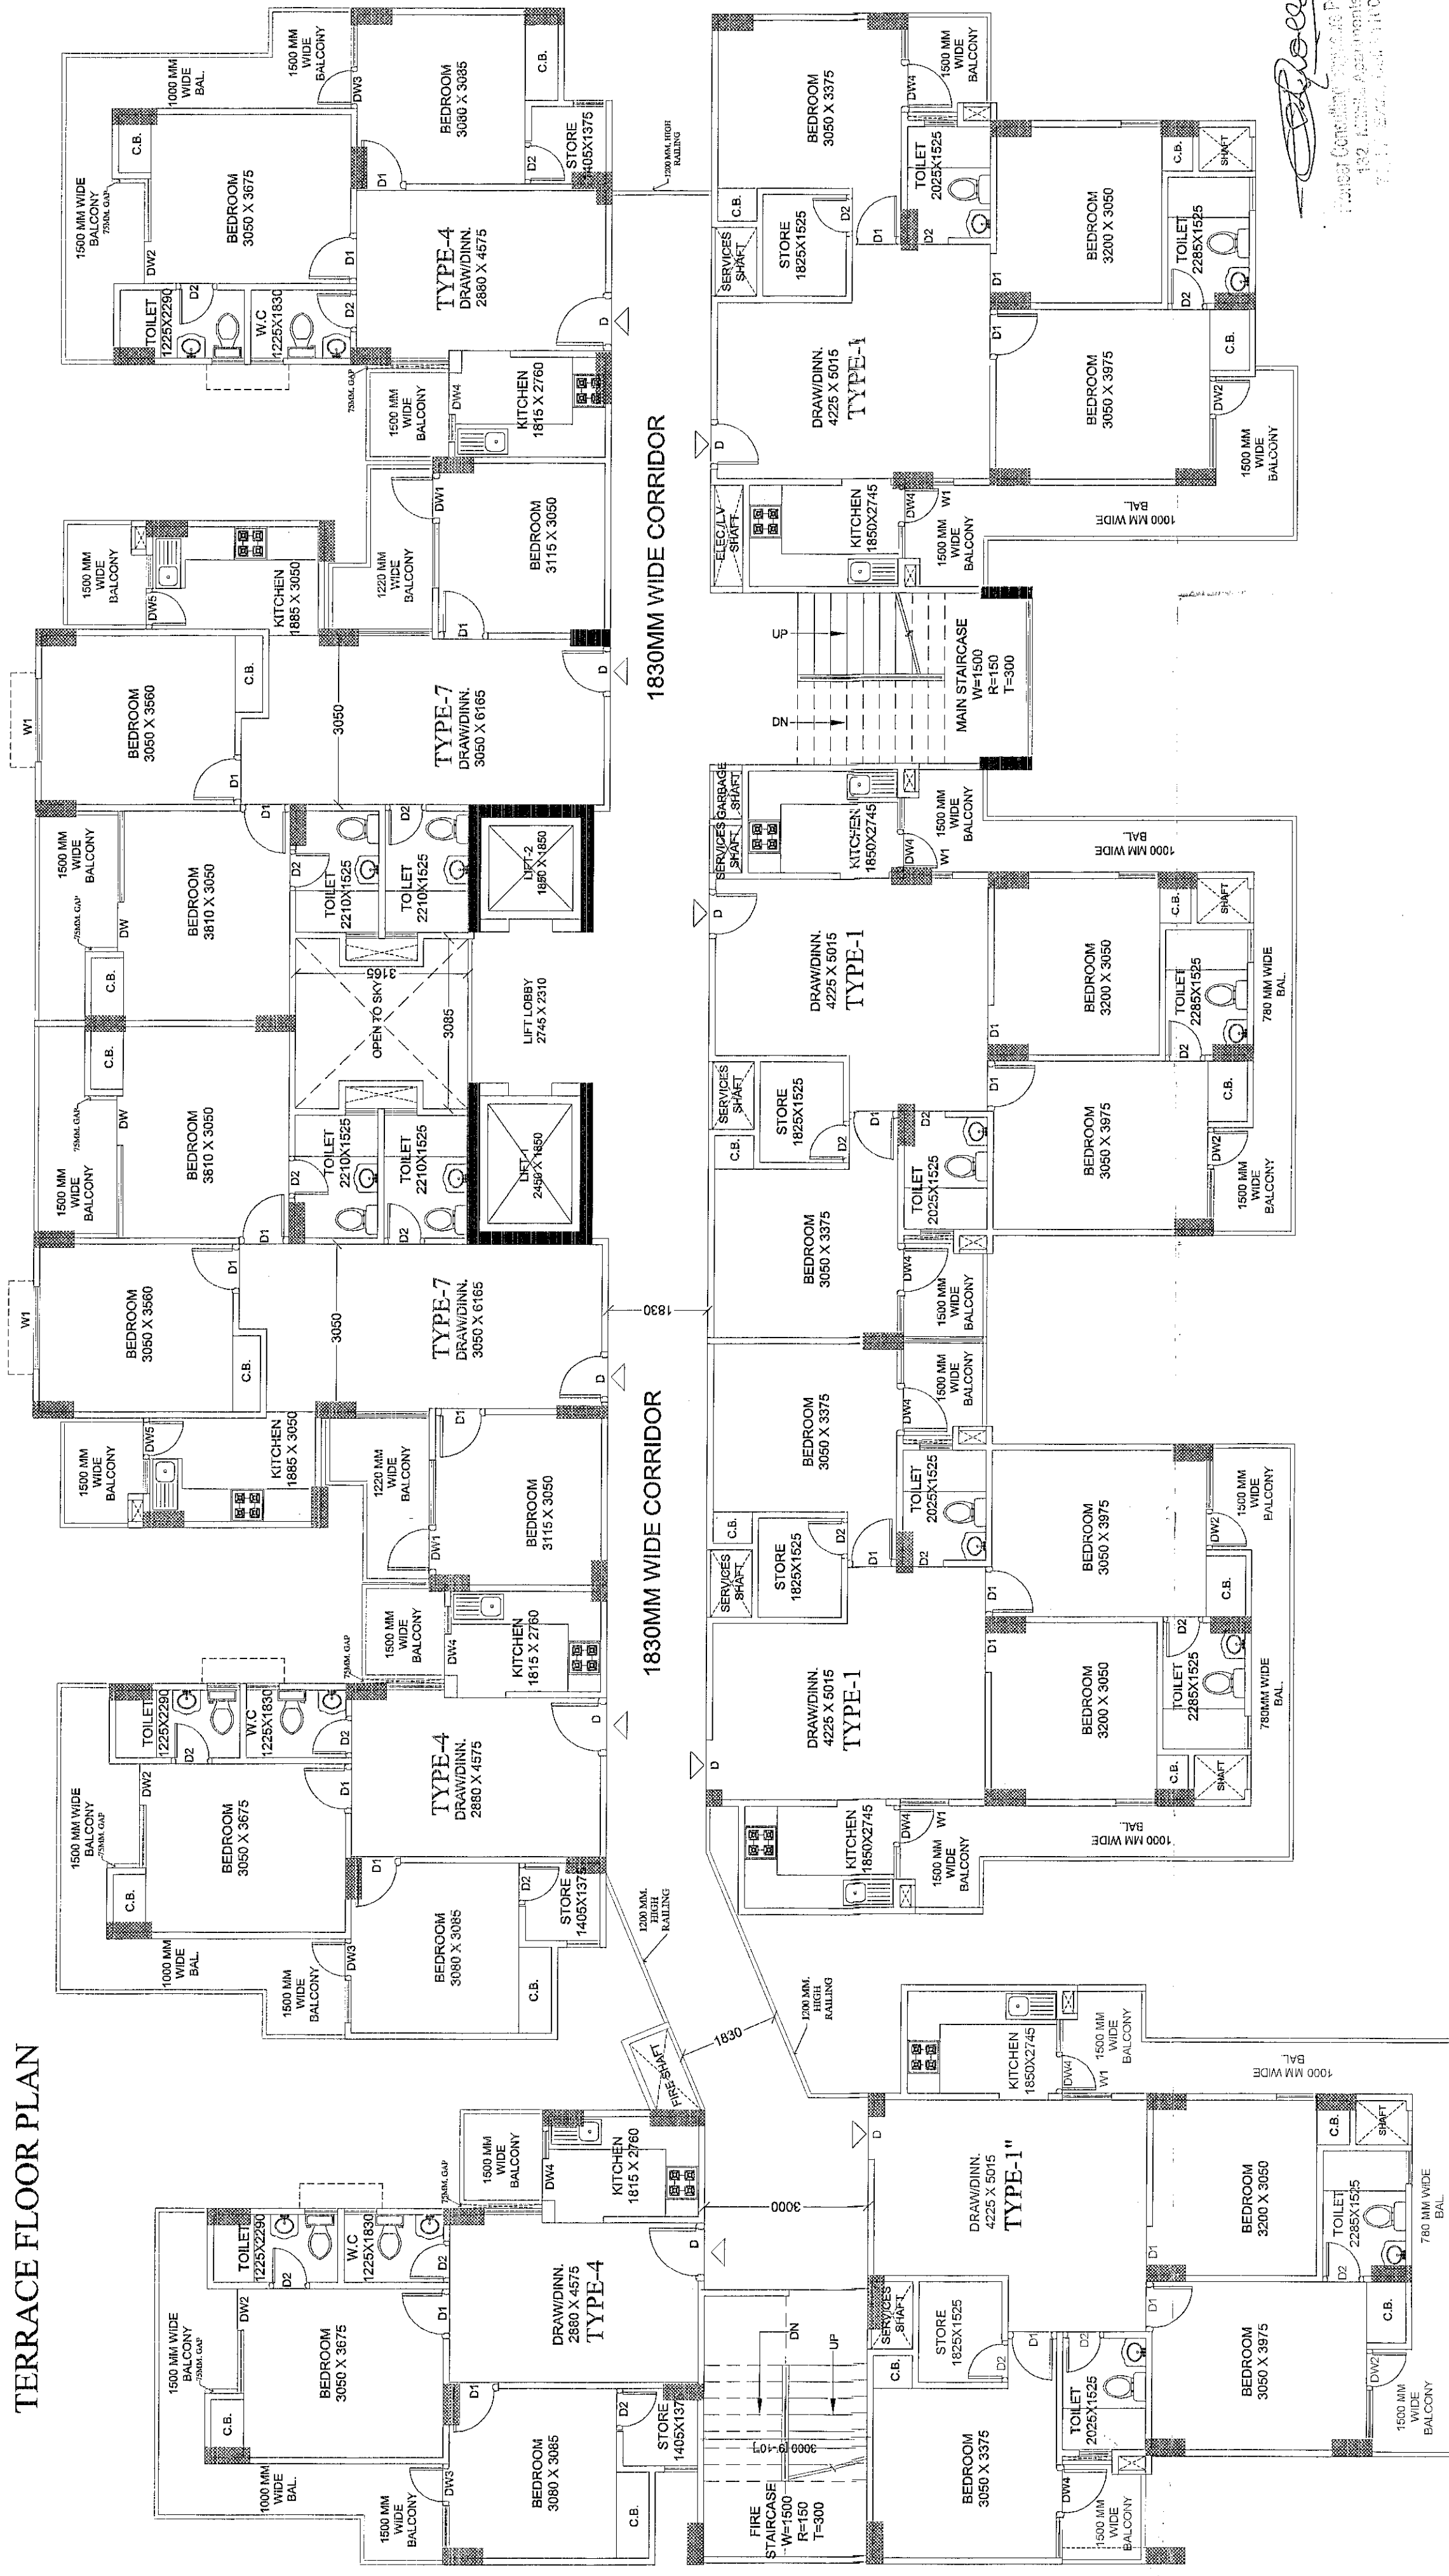

Ist to 19th FLOOR PLAN

PROJECT: REV. SUBMISSION DRAWING FOR PROPOSED GROUP HOUSING (PARADISE - II) AT KH. NO. -1005 to 1008 AT VILLAGE NOORNAGAR GHAZIABAD (U.P.)

OWNER: M/s. HIGH END INFRA TECH (P.) LTD.

DIRECTOR - Mr. P.C. GUPTA

DRAWING TITLE: BLOCK - D 1st to 19th FLOOR & TERRACE PLAN

For HIGH END INFRA TECH PVT. LTD. (Director)

OWNERS SIGN: ARCHITECTS SIGN: AASHIRWAD ARCHITECTURAL SERVICES PVT. LTD. Office: 5th FLOOR, NO. 5, FLOOR, NAGAR, DEHRA DUN, U.P. 245001

SCALE: N.T.S. DESIGN BY: DATE: DRG. NO: SD-14