
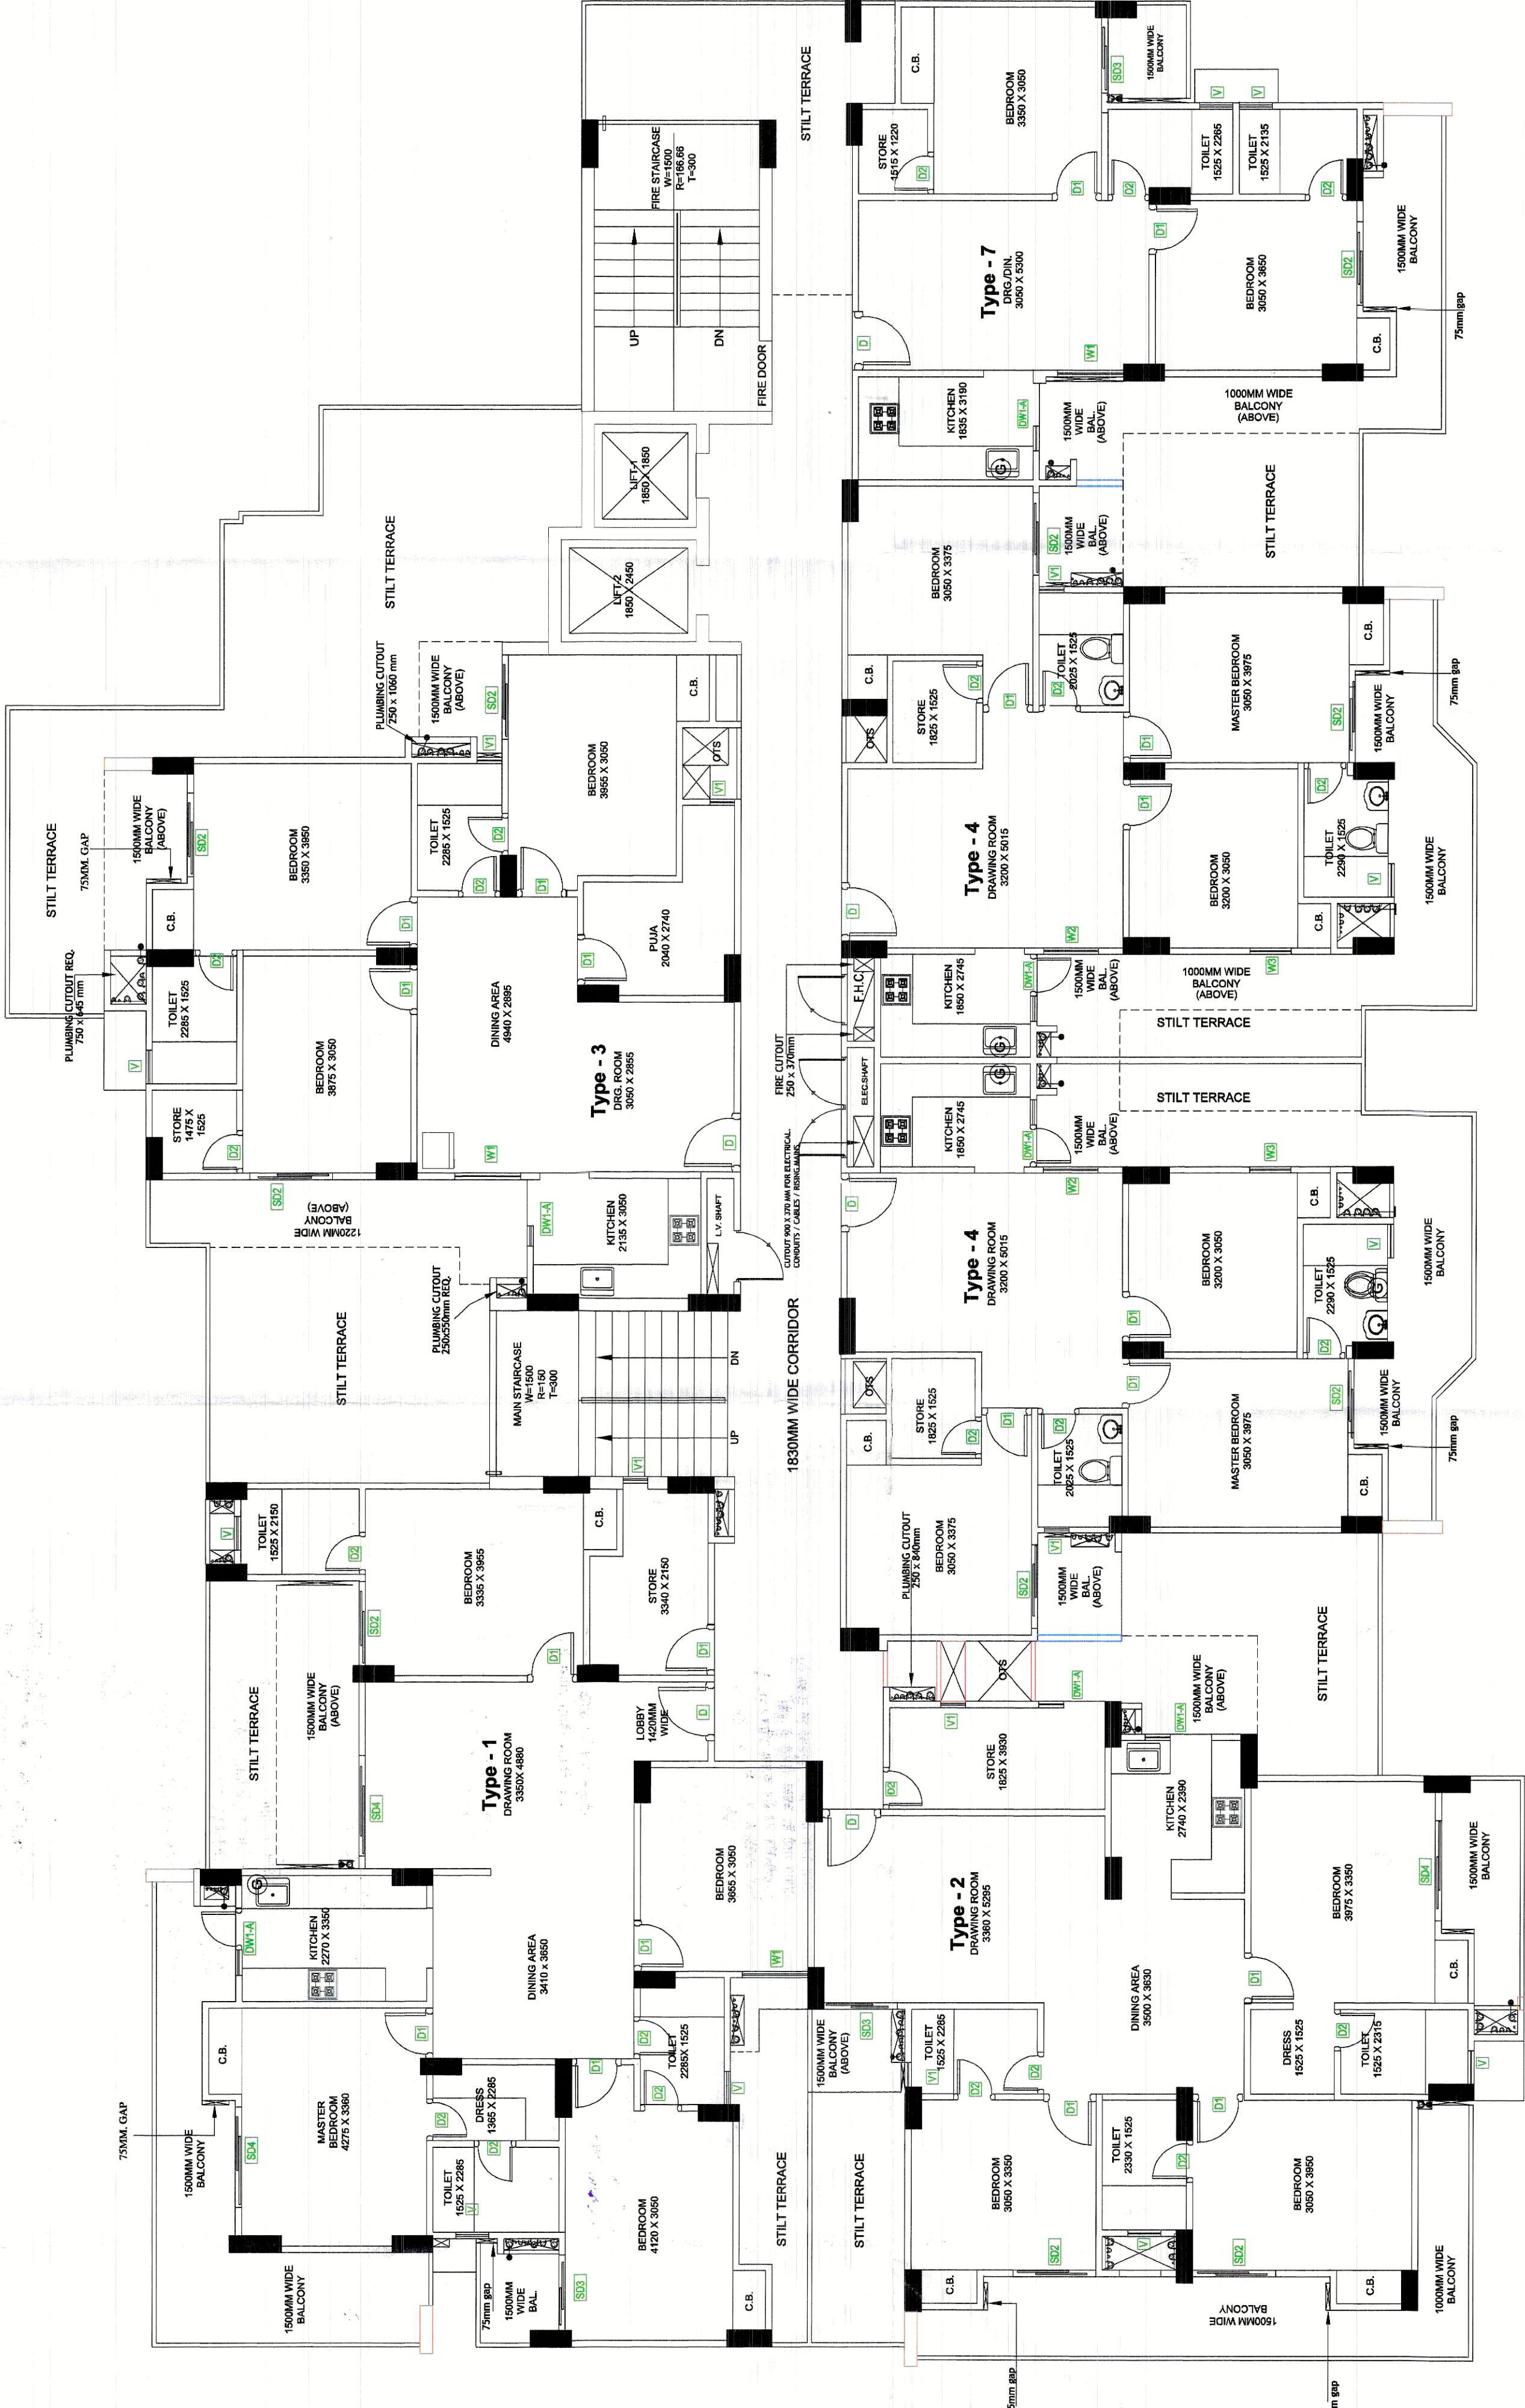


2nd to 13th FLOOR PLANS (EXISTING)

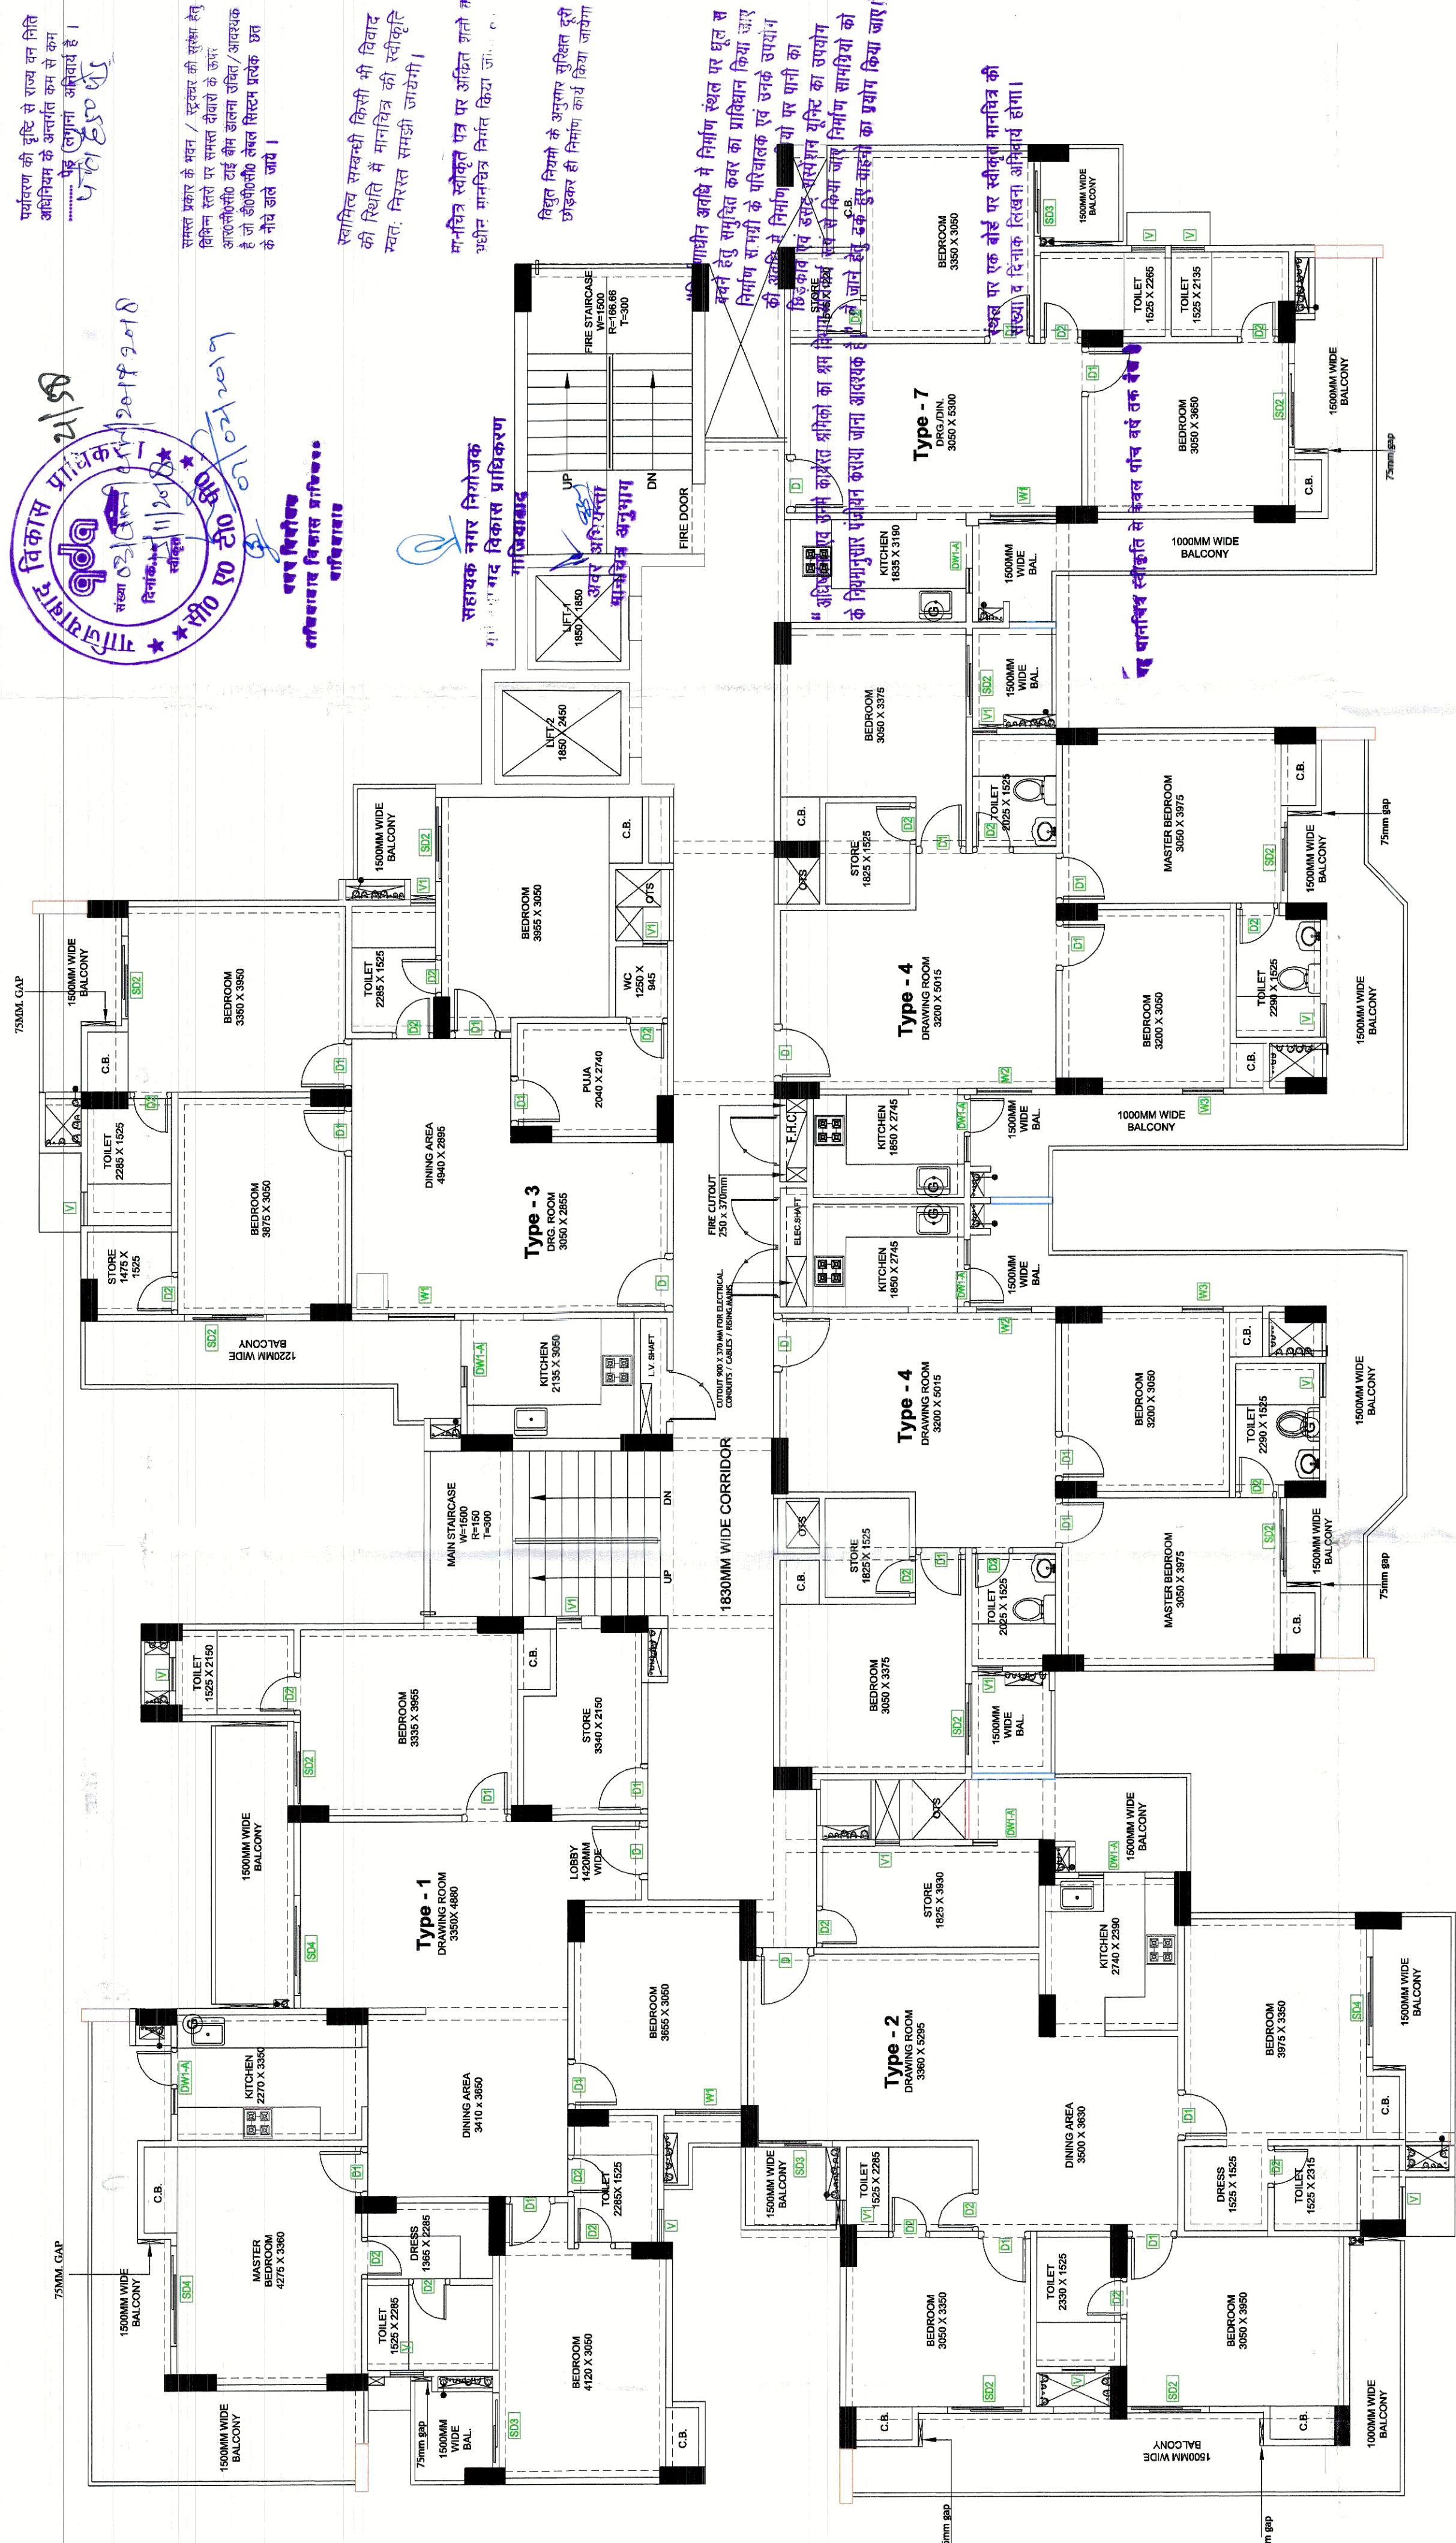

1st FLOOR PLAN (EXISTING)

OPENING SCHEDULE OF DOORS & WINDOWS				
S.NO.	TYPE	SIZE (mm)	SILL (mm)	LINTEL
1	DWT-A	1200X2500	UPVC	0.00 / 1050
2	S02	1500X2100	UPVC	0.00
3	S03	1350X2100	UPVC	2100
4	S04	1800X2100	UPVC	0.00
5	D	1050X2100	WOODEN FRAME	2100
6	D1	900X2100	WOODEN FRAME	2100
7	D2	750X2100	WOODEN FRAME	2100
8	W1	1200X1650	UPVC	450
9	W2	1000X1650	UPVC	450
10	W3	600X1050	UPVC	1200
11	V	450X1050	UPVC	2250

PROJECT:
REV. SUBMISSION DRAWING FOR PROPOSED GROUP
HOUSING (WINDSOR PARADISE - II) AT KH. NO. -1005 to
1008 AT VILLAGE NOORNAGAR GHAZIABAD (U.P.)

OWNER:
M/s. HIGH END INFRA TECH (P.) LTD.
DIRECTOR - Mr. P. C. GUPTA

DRAWING TITLE:
(BLOCK - F)
1st to 13th FLOOR PLANS
(EXISTING)

OWNER'S SIGN

ARCHITECT'S SIGN

Design Studio
ANU AGARWAL ARCHITECTS
OFFICE- A-244 KAUSHAMBI GHAZIABAD (U.P.)
Ph-0120- 6454182, 4185716 TEL. FAX - 2775592
e-mail : arch.anuagrawal@gmail.com

SCALE
N.T.S.

CHECKED BY
DESIGN BY

DATE
DRG. No.

SD-37