


18.0 M WIDE ROAD

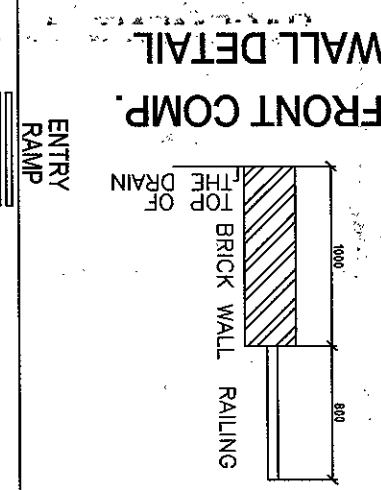

NOTES:-


THIS DRAWING IS THE COPYRIGHT OF THE ARCHITECT -
INTERVAL CONSULTANCY SERVICES, GREATER NIODA, AND
SHOULD NOT BE REPRODUCED OR REPEATED WITHOUT
THE PERMISSION OF THE ARCHITECT.

THE CONTRACTOR MUST VERIFY ALL THE DIMENSIONS AT
SITE BEFORE COMMENCEMENT OF WORK AND REPORT
ANY DISCREPANCIES TO THE ARCHITECTS

ALL WRITTEN DIMENSIONS ARE TO BE READ AND NOT
MEASURED

LEGEND:-

W	
F	
F	
F	
W	
F	
S	
W	
L	

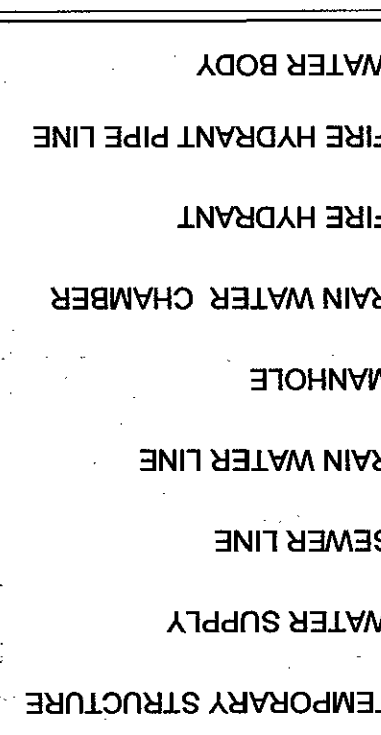

AREA DETAILS:-

PLOT SIZE
PERMISSIBLE DENSITY
PERMISSIBLE NO. OF DW'S
PROVIDED NO. OF DW'S
FAR
PERMISSIBLE FAR
PROVIDED FAR
PROPOSED GROUND COVER
B.U.A. FOR ALL FLOORS
B.U.A. FOR ALL FLOORS
B.U.A. FOR ALL FLOORS
B.U.A. FOR ALL FLOORS
TO
COVERED AREA OF BASEMENT - I =
BASEMENT - II =
63%
TOTAL


AREA NOT INCLUDED IN FAR
AREA DETAILS:-
COMMUNITY ROOM BL. 1 = 37.46 SQ M
GUARD ROOM = 18.59 SQ M
ELECTRIC SUBSTATION = 255.25 SQM (open area)
AREA UNDER PARKING AND CIRCULATION
BASEMENT - I = 353.28 SQ M
BASEMENT - II = 285.89 SQ M
SURFACE = 432.89 SQ M
AREA UNDER SURFACE LANDSCAPING = 342.62 SQ M
(REFER DRAWING SRS 02)
AREA UNDER STILL LANDSCAPING=1821.64 SQ M

[illegible]

SHEET TITLE:-		SITE PLAN	
DWG. NO.	DATE	NORTH	
SRS 01	APRIL 2007		
SCALE	COMPUTER NO.		
1 : 200			
DRAWN BY		CHECKED BY	

PROJECT:-
PROPOSED GROUP HOUSING FOR M/S R. S. BULLTWELL AT
PLOT NO. 406, BLOCK - F SECTOR - RHO-I (SECTOR - 36)
GREATER Noida, U.P.

MASTER PLAN GREEN BELT

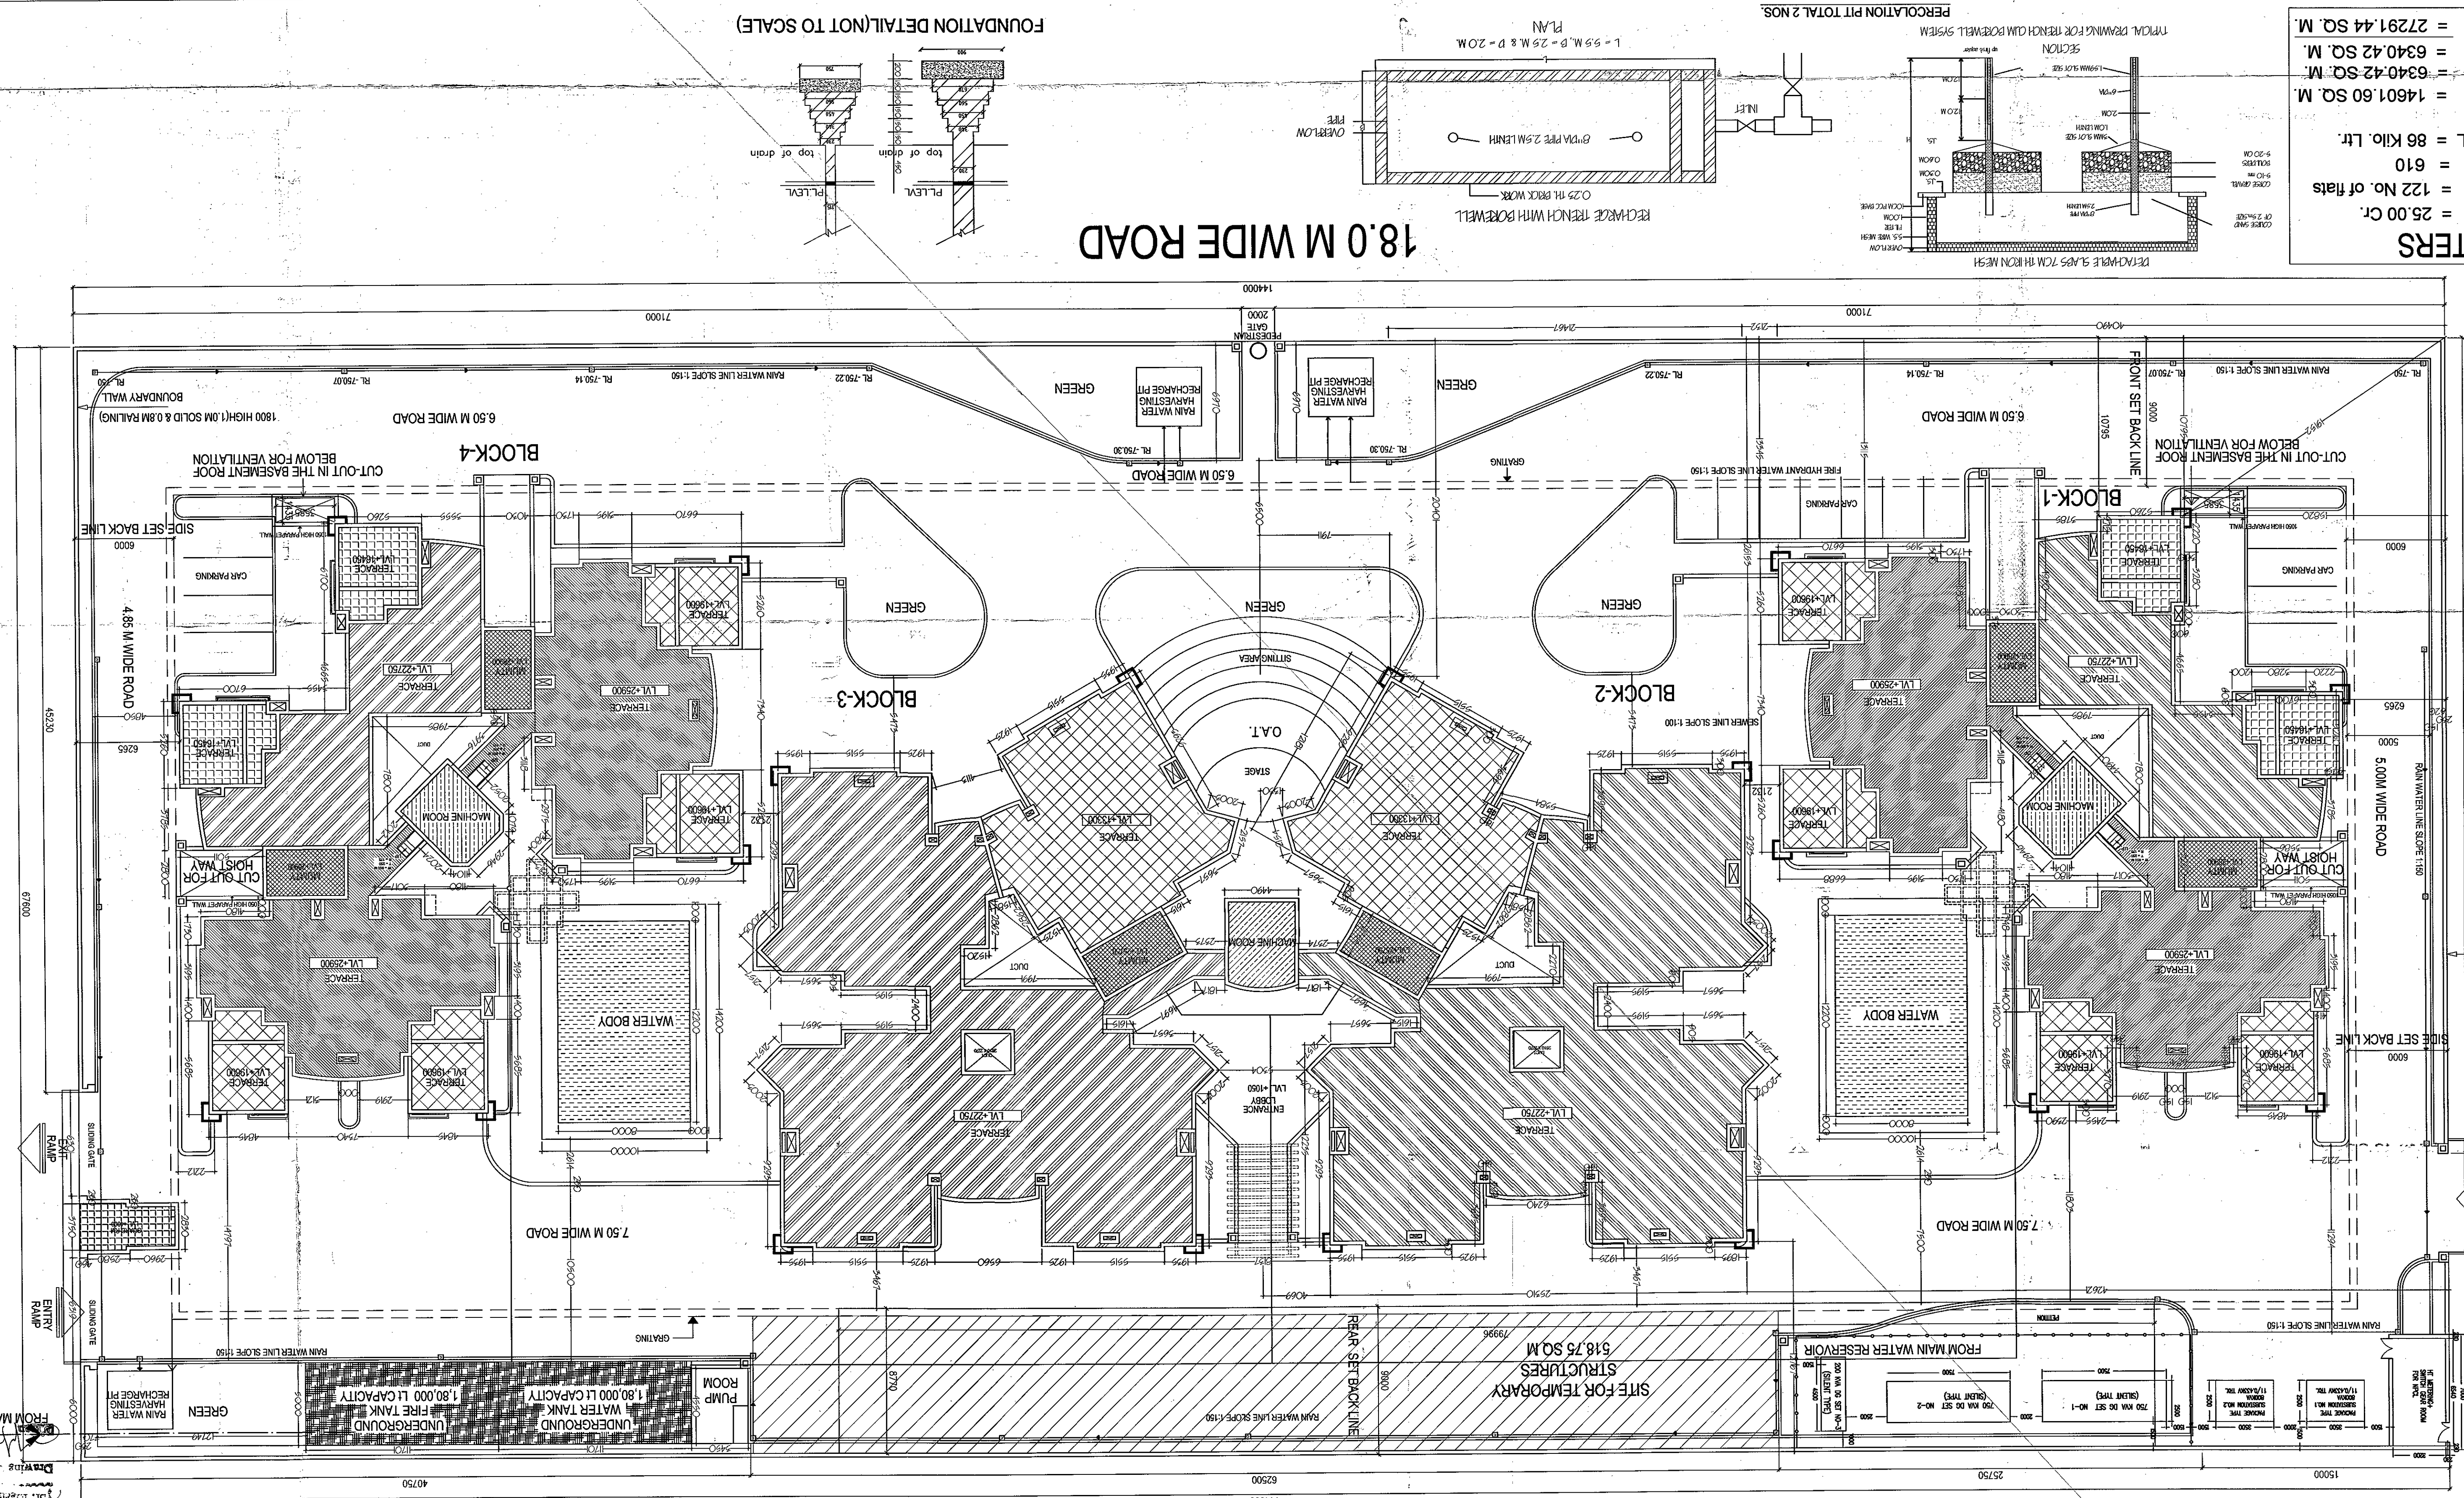

PLOT NO - 384/385/386/387/388/389/390/391/392/393/394/395/396/397

Drawing checked & Verified By
 S.R. Ananthive
 DGM (Planning)
 19/03/2010
 8/016/001/100
 Dated 3/1/2010
 APPROVED
 19/03/2010