



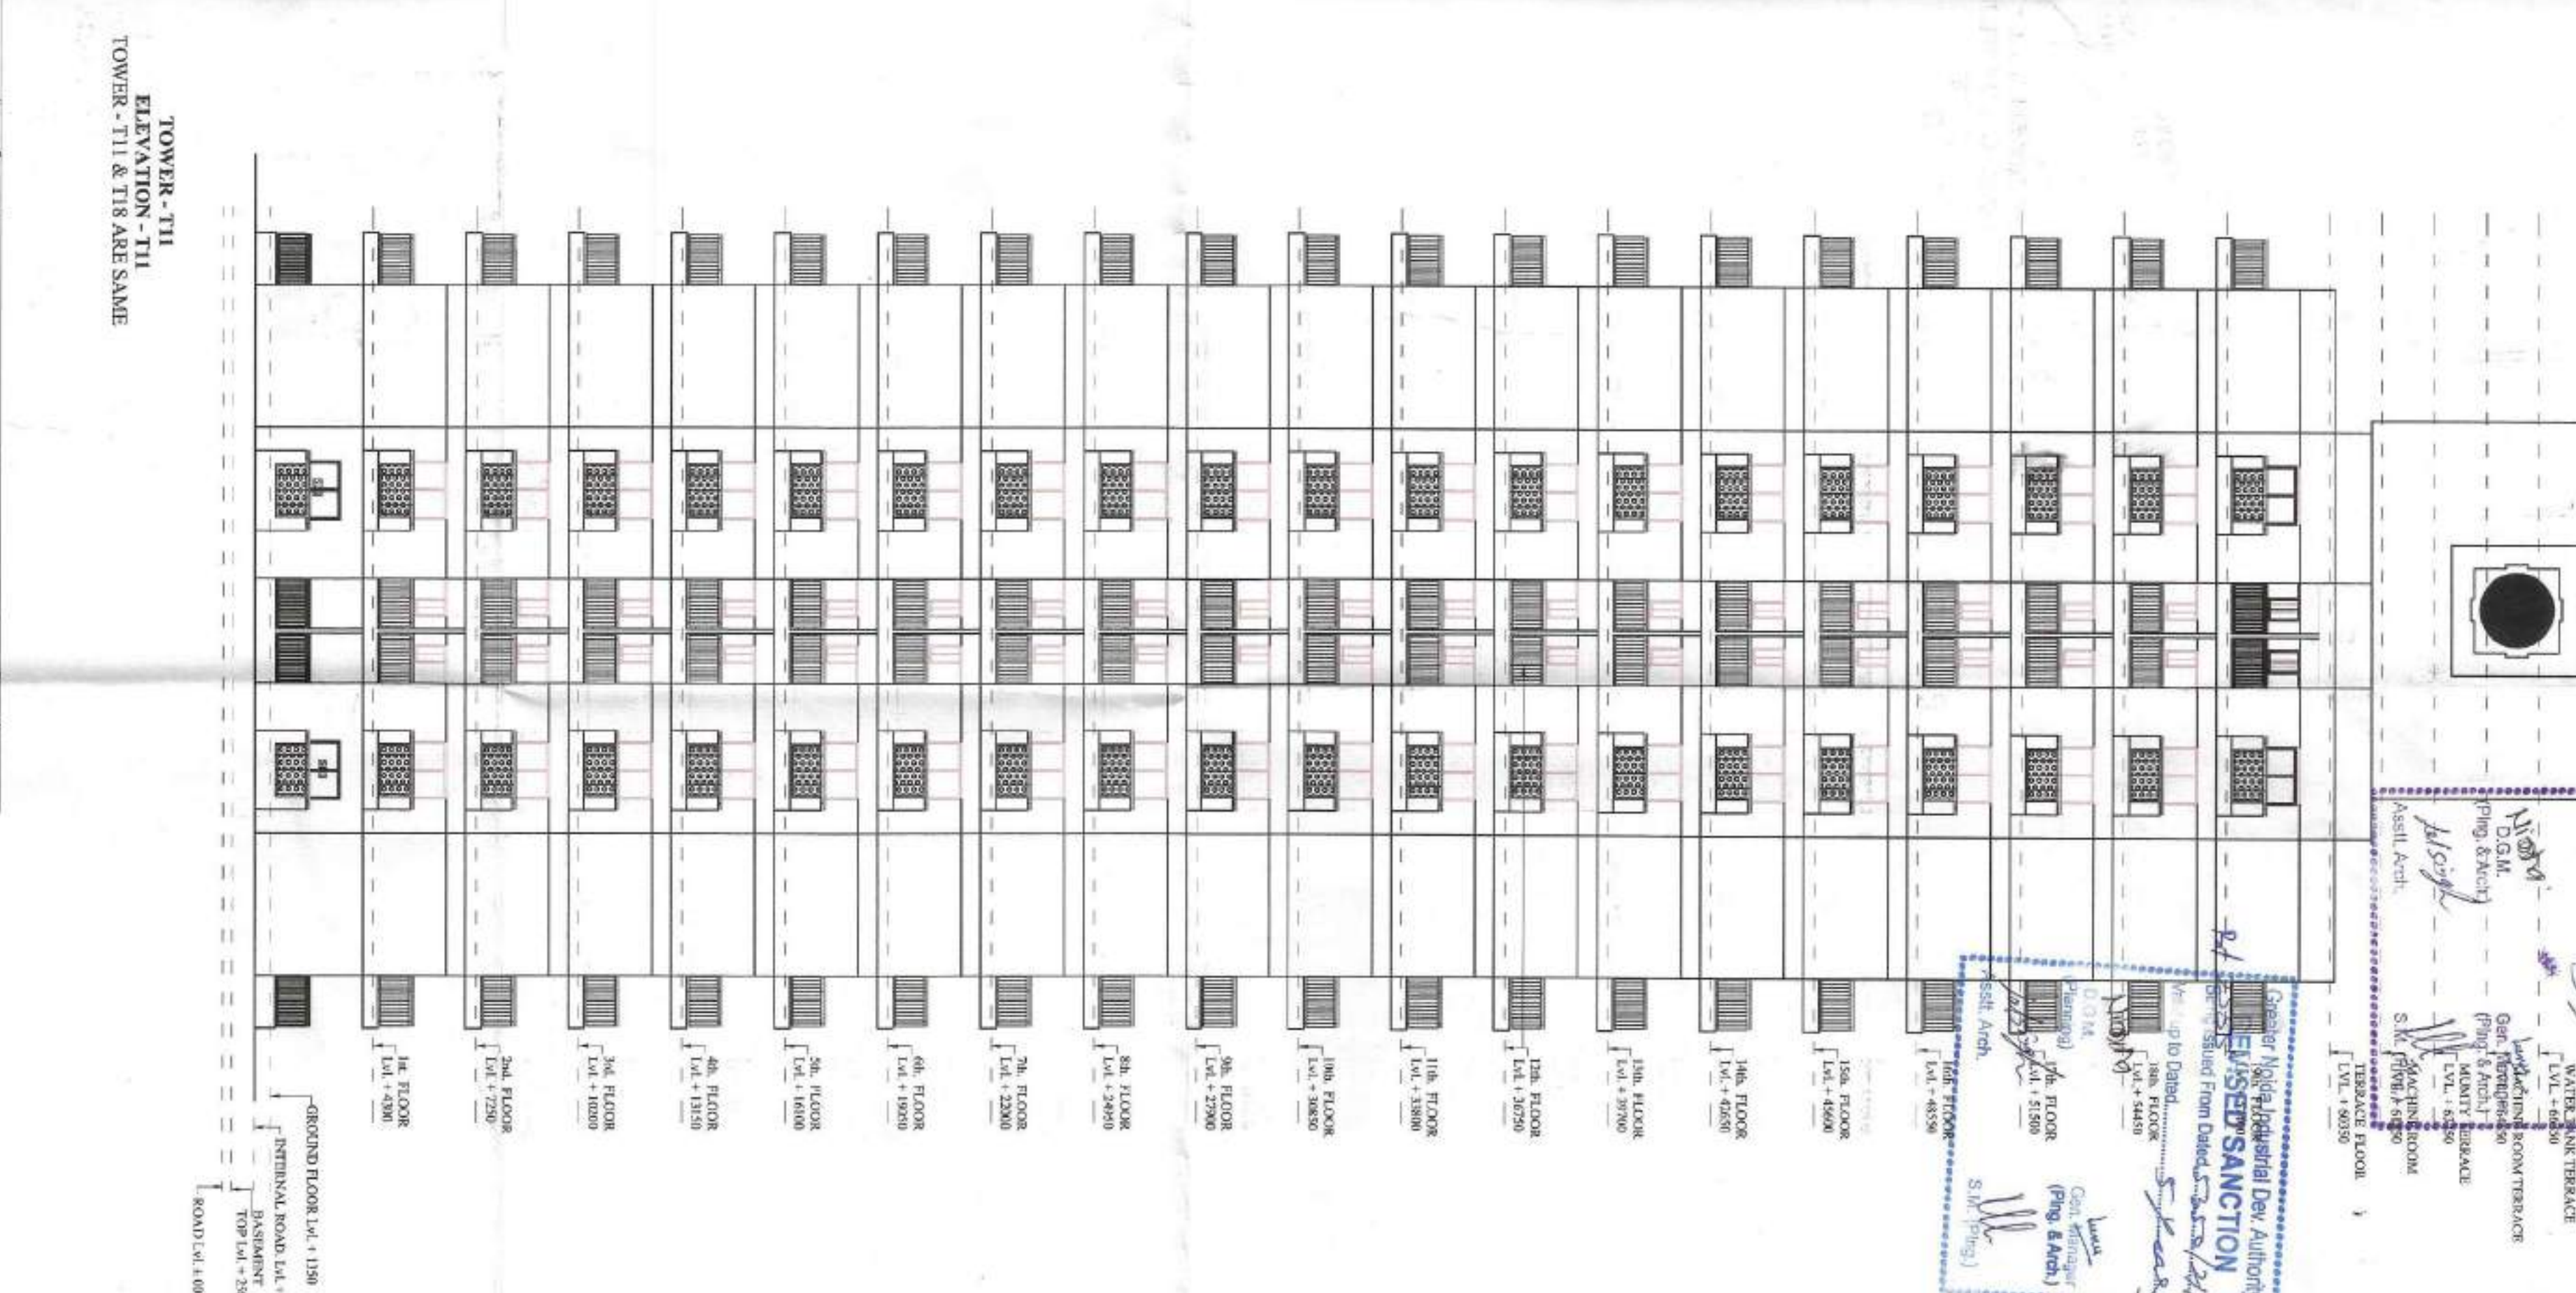


TOWER - T11
ELEVATION - T11
TOWER - T11 & T18 ARE SAME

TOWER - T11
PART GROUND FLOOR PLAN
TOWER - T11 & T18 ARE SAME

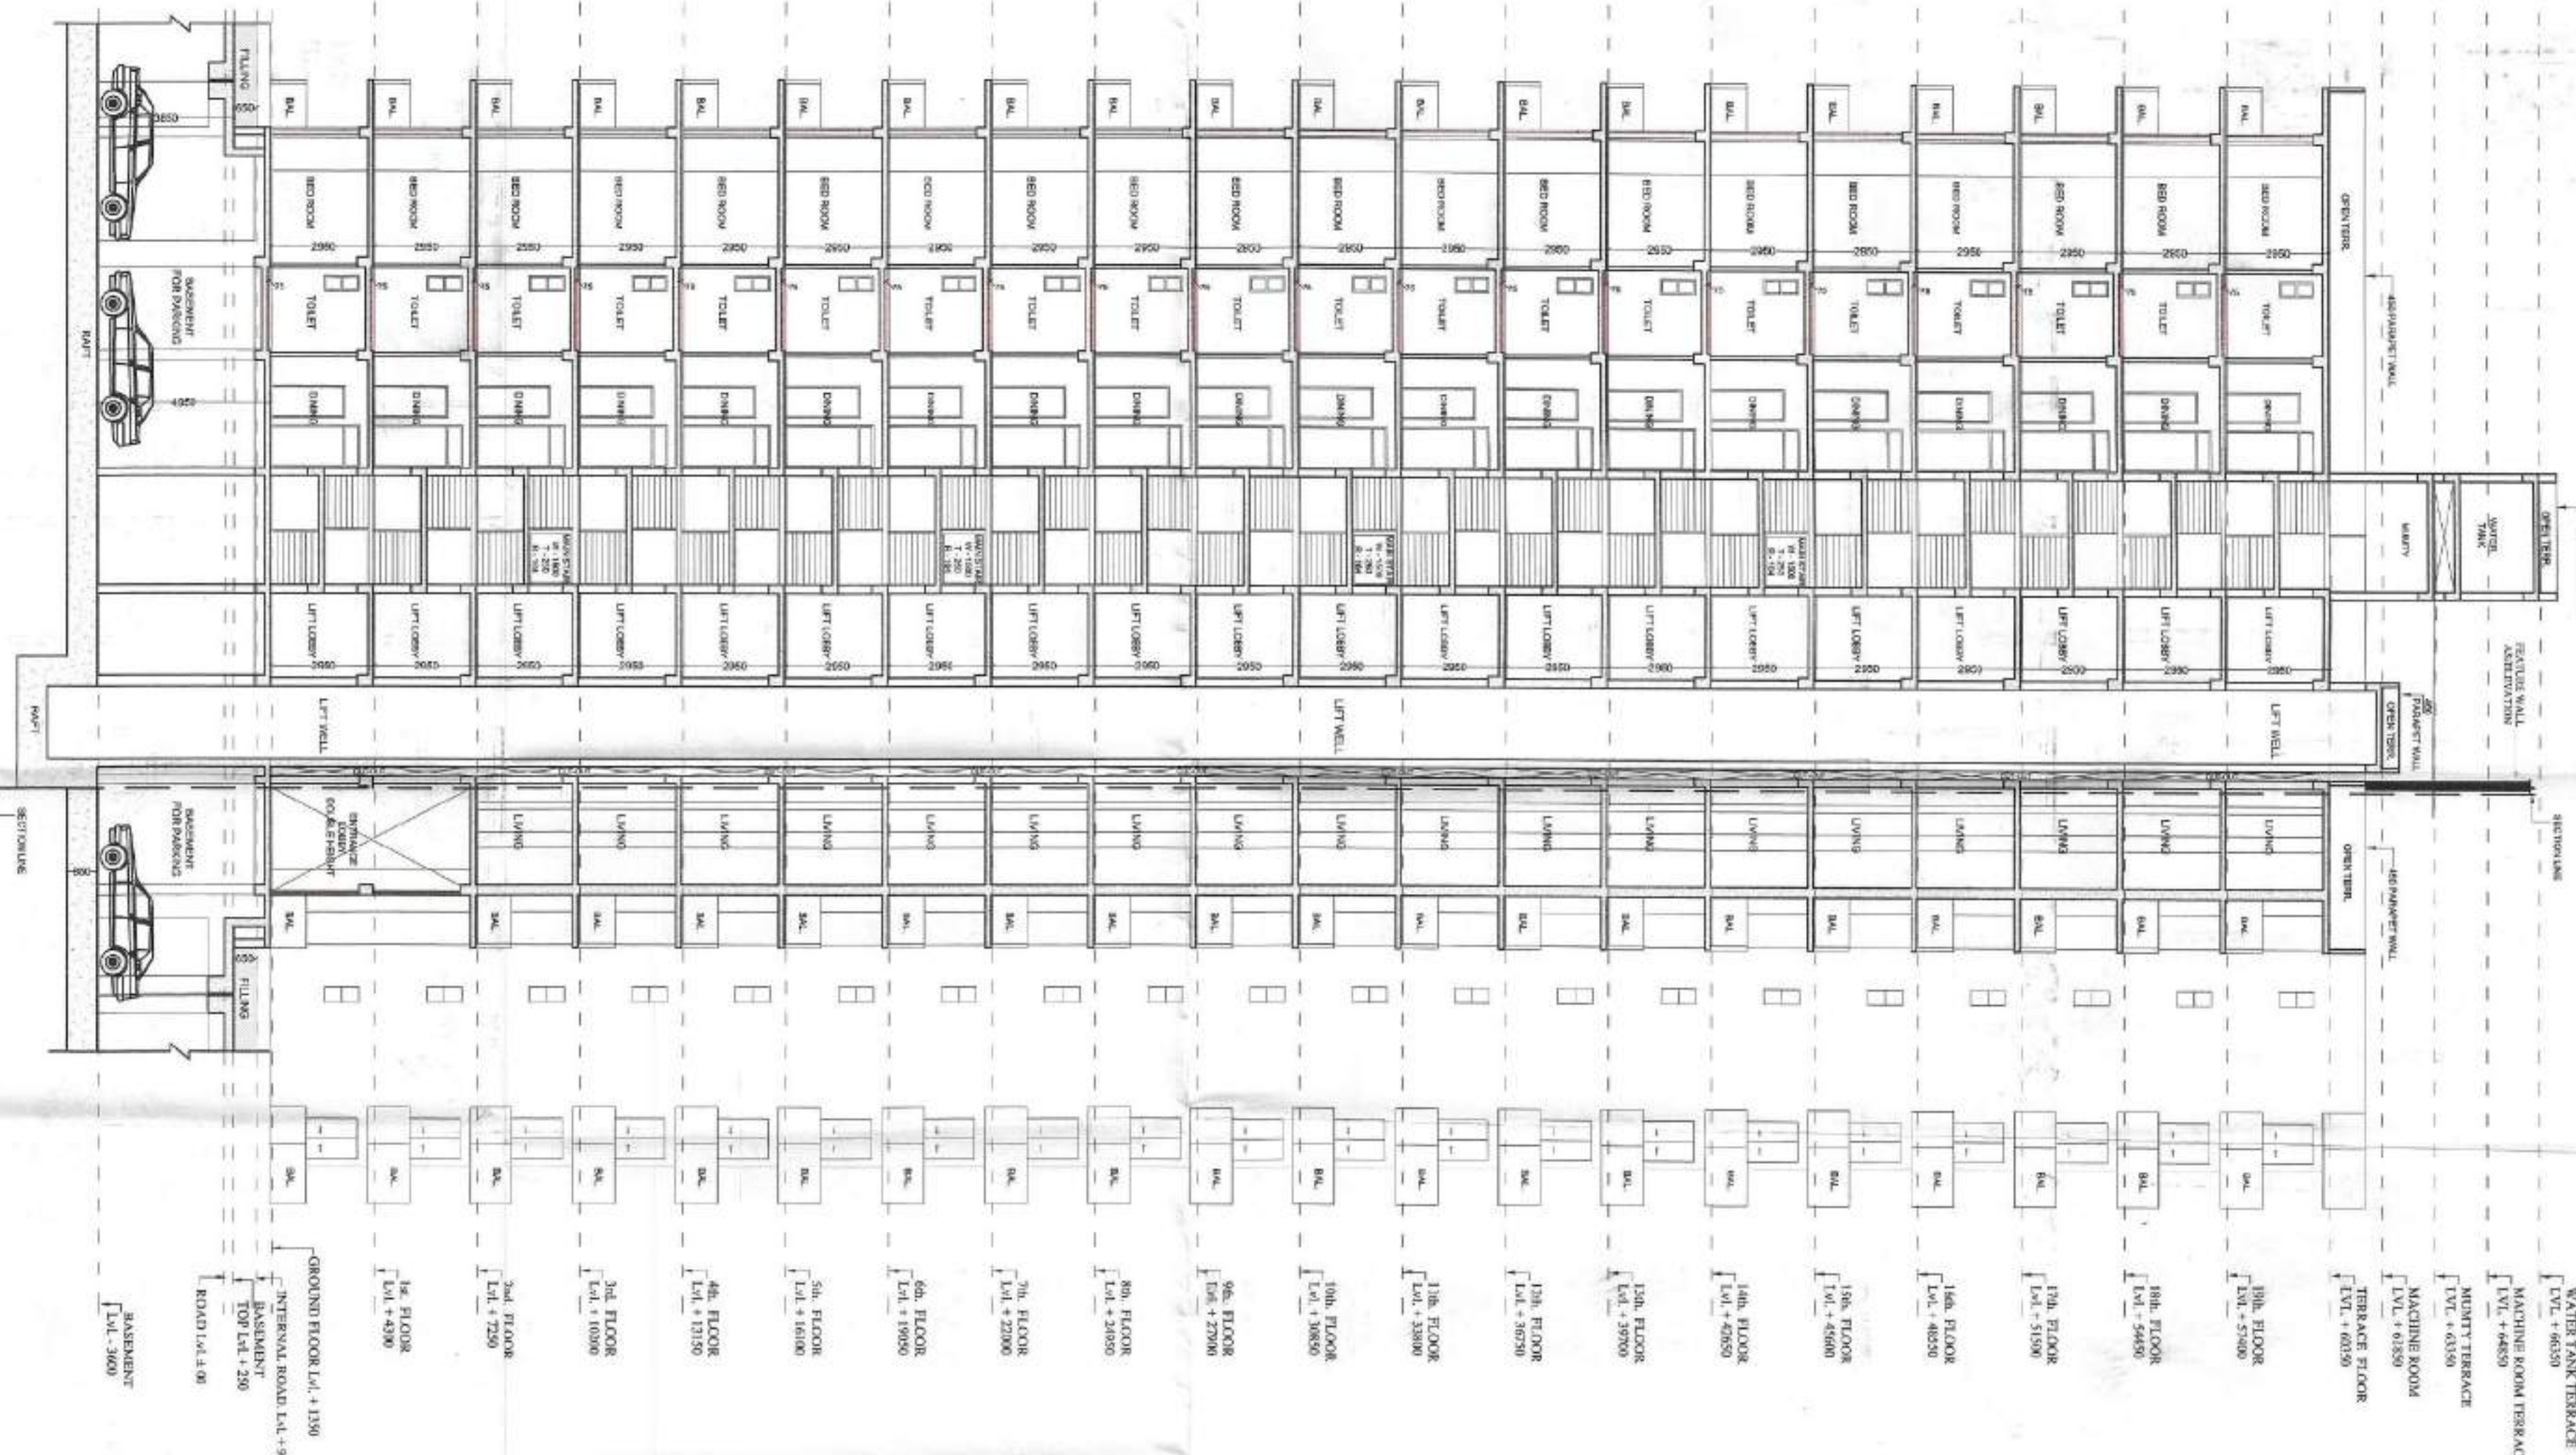

TOWER - T11
PART GROUND FLOOR PLAN
TOWER - T11 & T18 ARE SAME

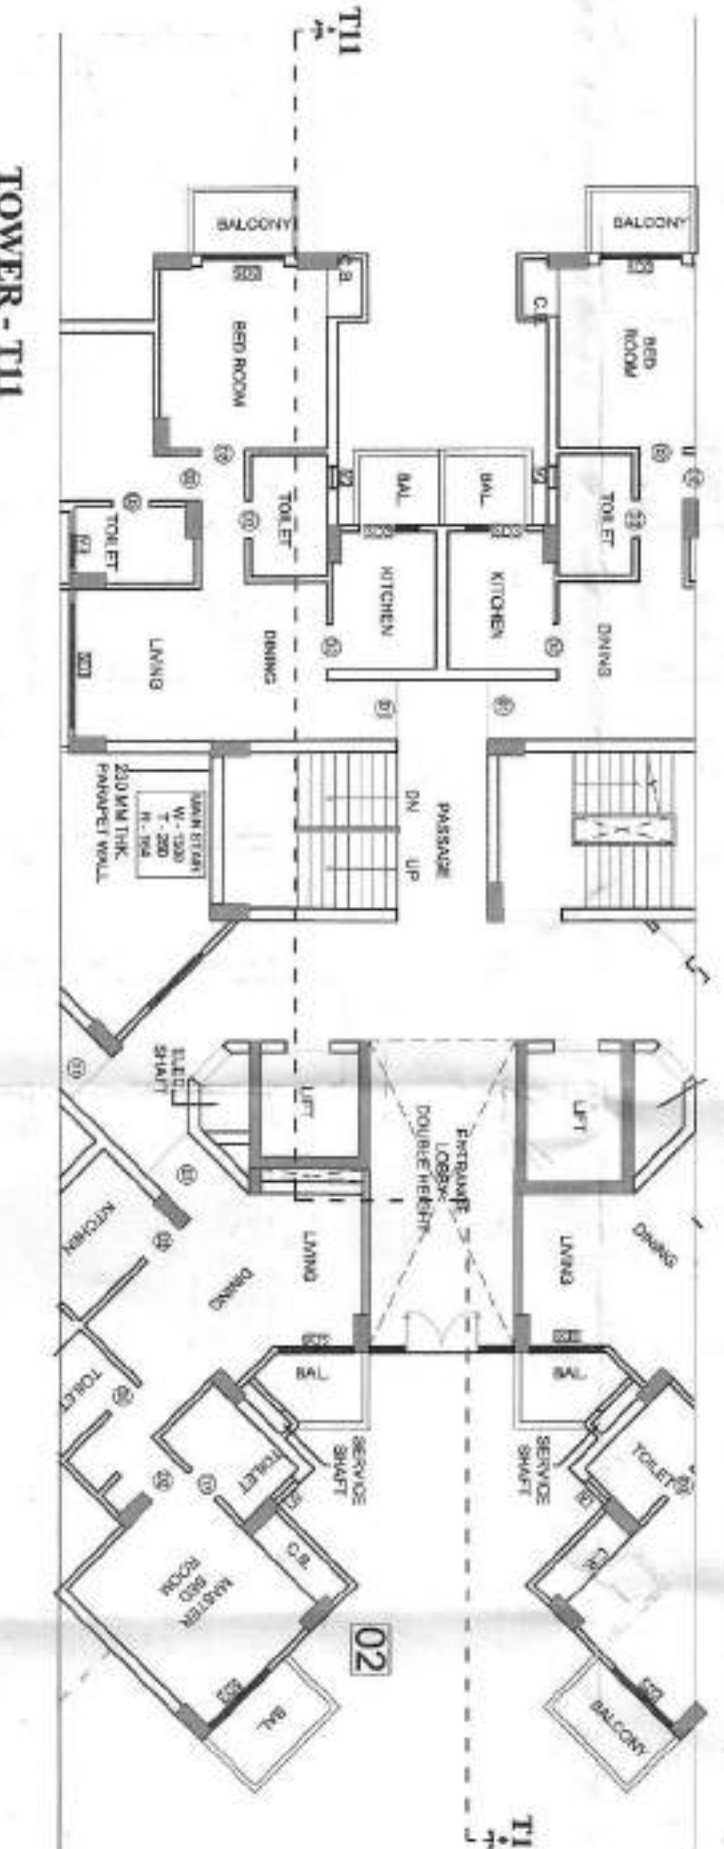



TOWER - T11
PART 1st. FLOOR PLAN
TOWER - T11 & T18 ARE SAME



The floor plan is a symmetrical two-story layout. At the top, a dashed line is labeled 'T1'. At the bottom, a dashed line is labeled 'T2'. The central corridor runs vertically, with a staircase labeled 'DOWN' and 'UP' in the middle. On the left side of the corridor, from top to bottom, are: a bedroom (BR) with a balcony, a toilet, a living room (LIVING), a dining room (DINING), a kitchen, a bathroom, and a bedroom (BR) with a balcony. On the right side, from top to bottom, are: a bedroom (BR) with a balcony, a toilet, a living room (LIVING), a dining room (DINING), a kitchen, a bathroom, and a bedroom (BR) with a balcony. The number '02' is located at the bottom center of the plan.

TOWER - T11
PART 2nd TO 19th FLOOR PL.
TOWER - T11 & T18 ARE SAME

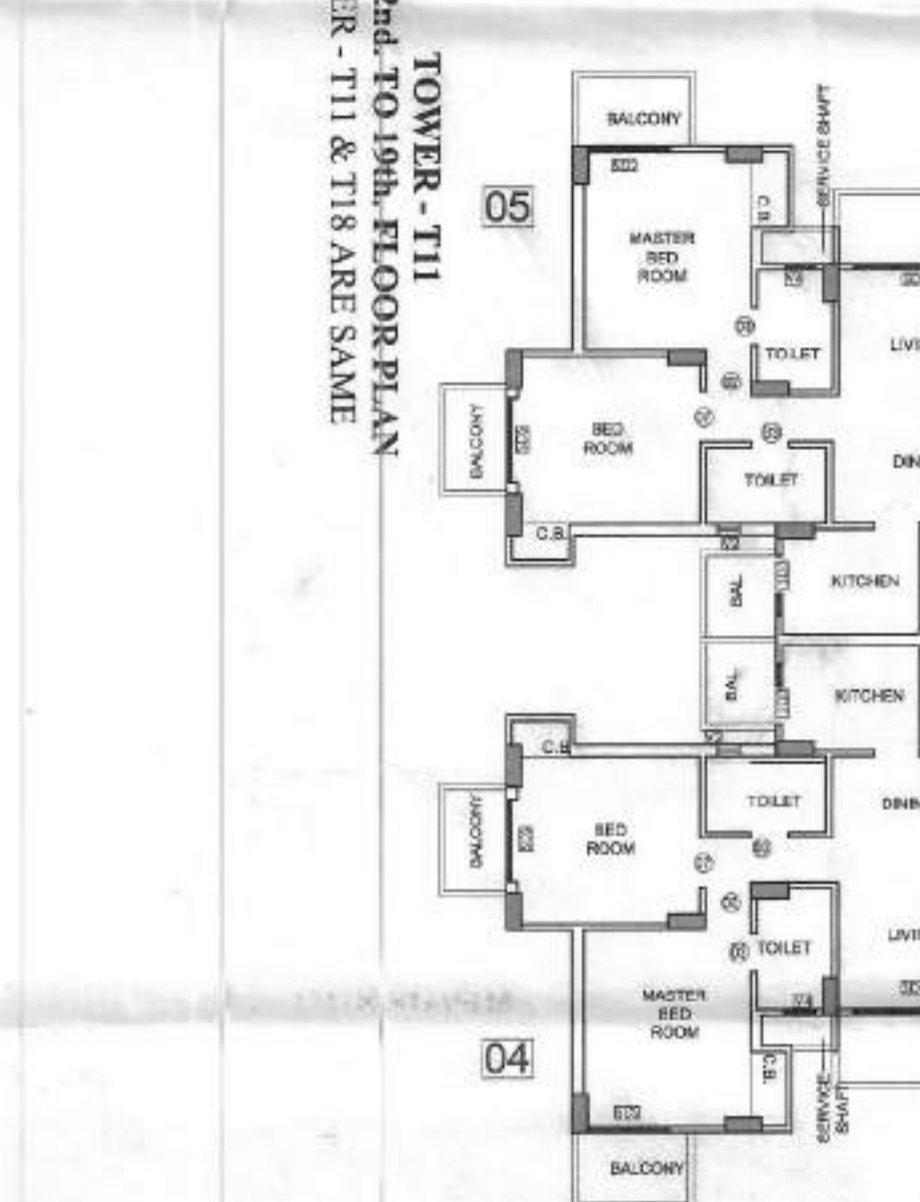

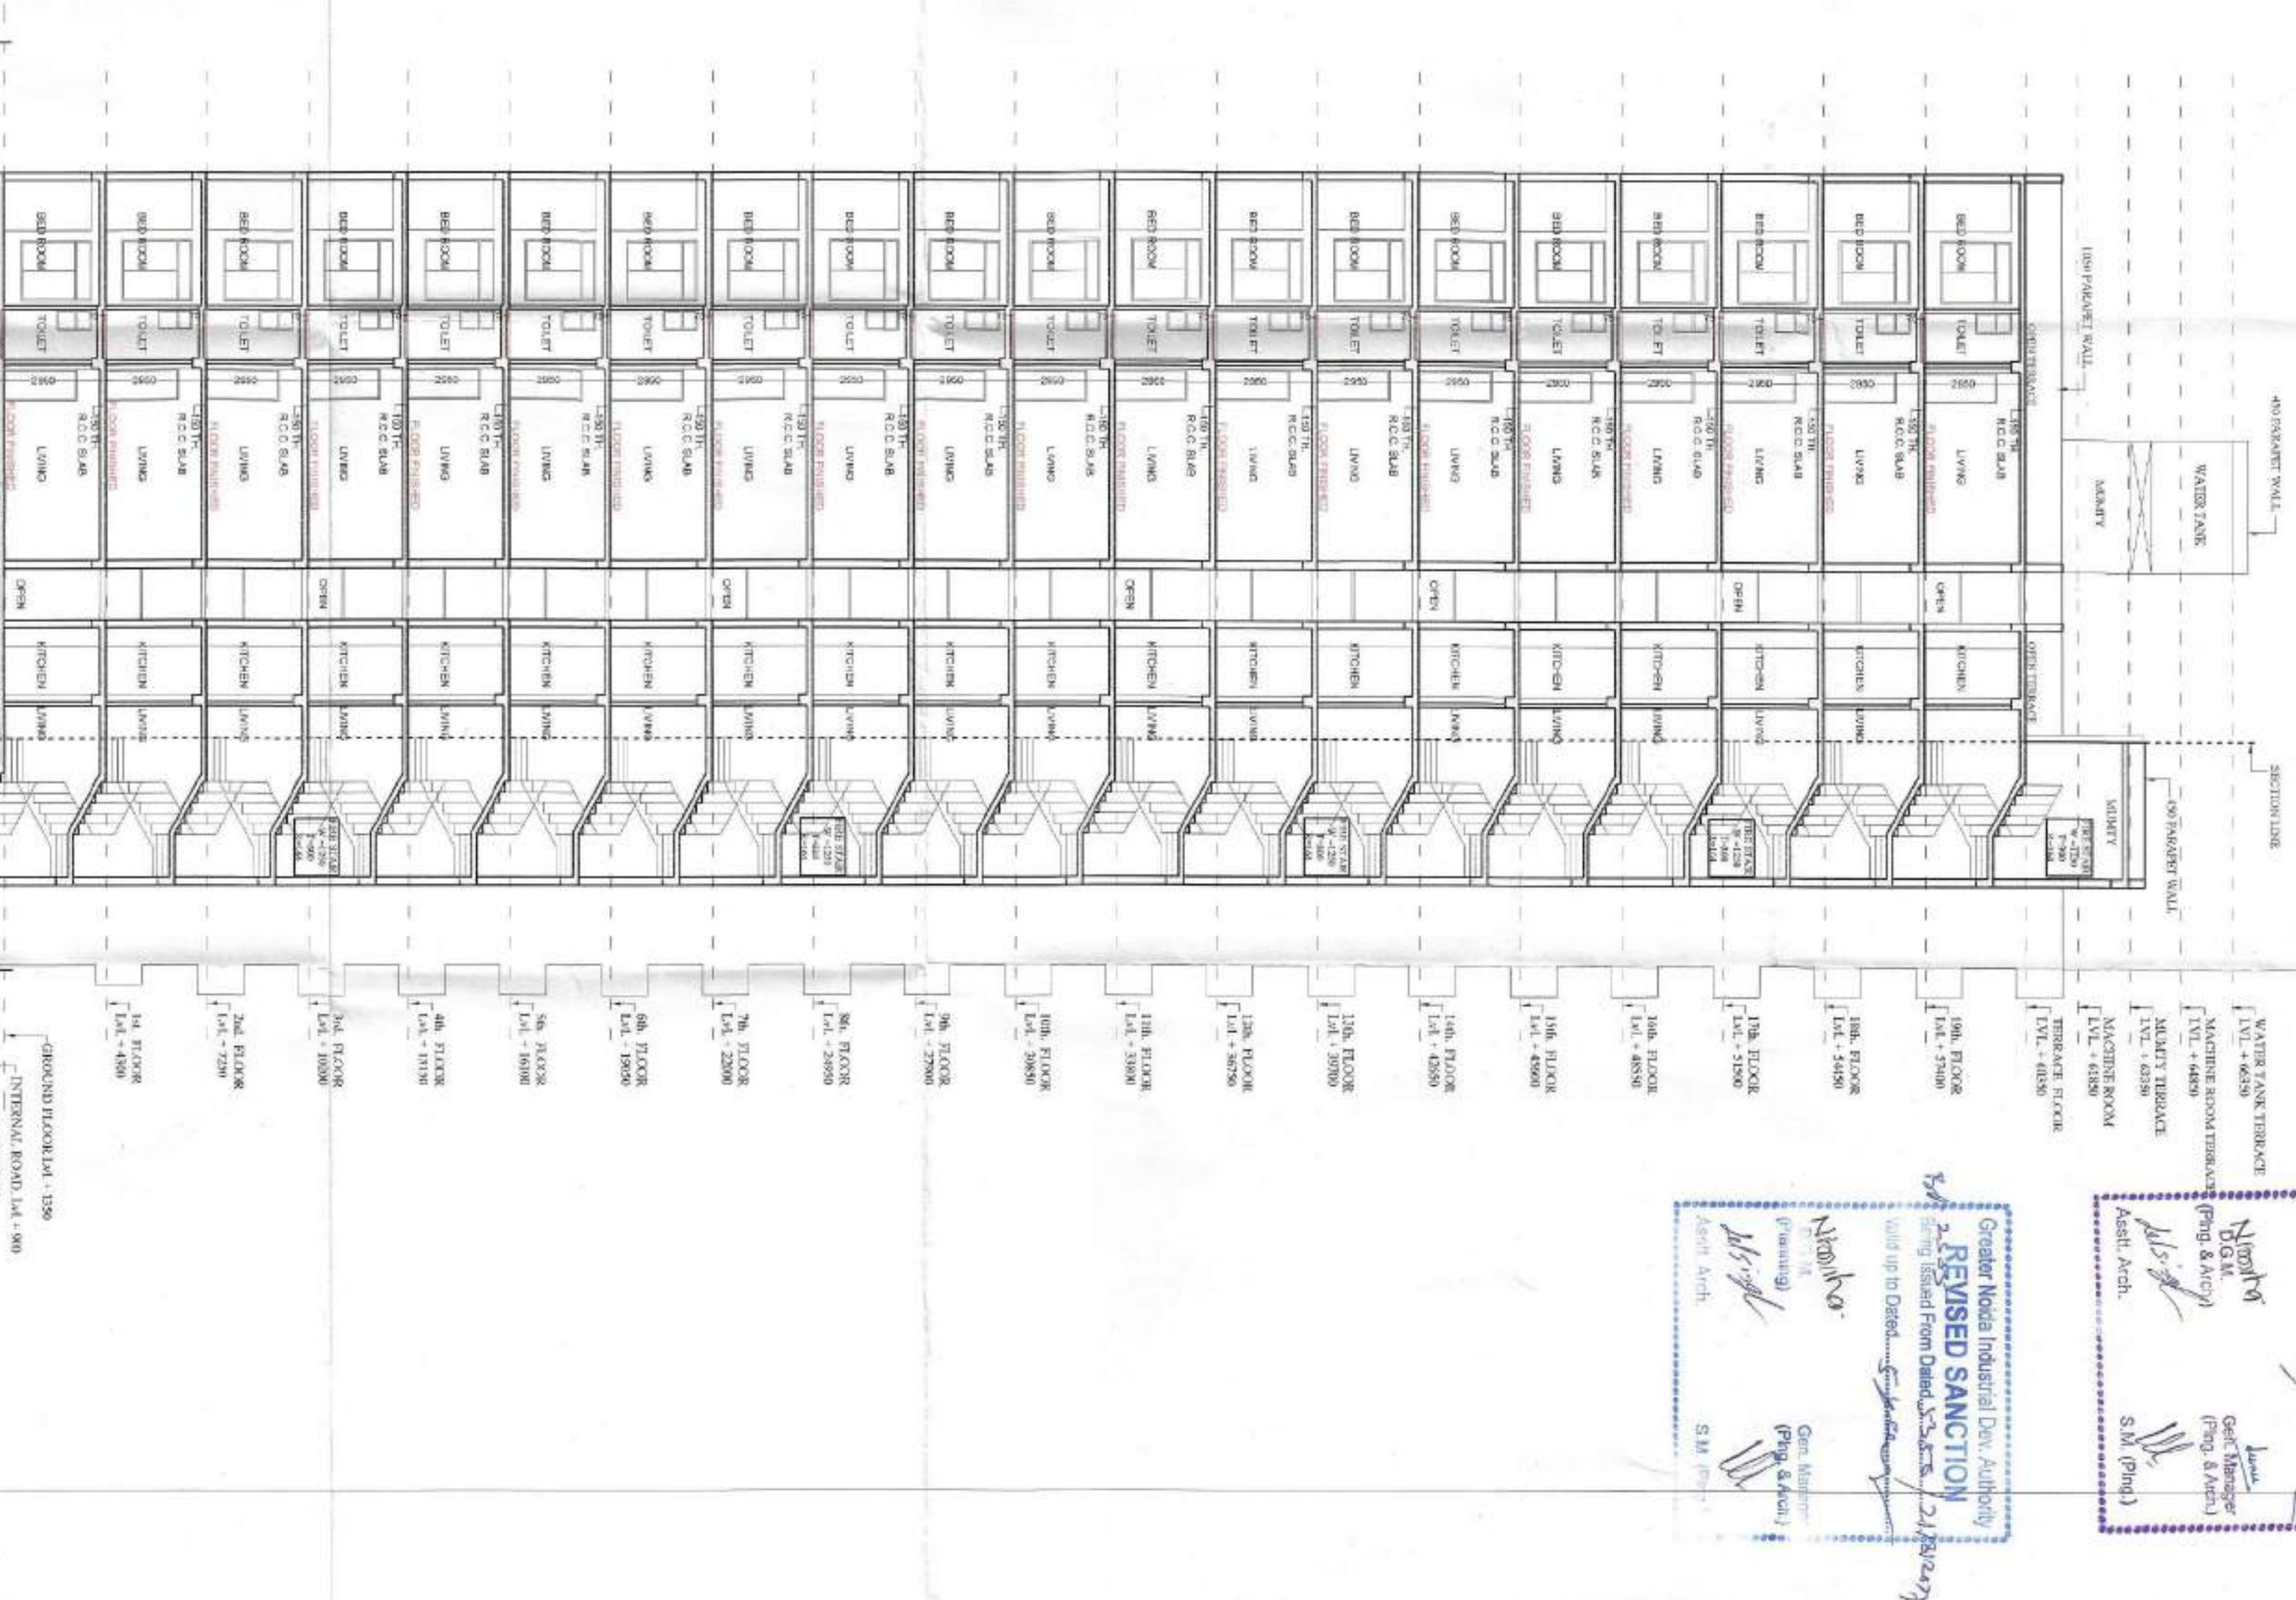

TOWER - T17
TOWER - T17 & T20 ARE SAME
ELEVATION - T17

TOWER - T17
TOWER - T17 & T20 ARE SAME
SECTION T17 - T17





TOWER - T17
TOWER - T17 & T20 ARE SAME
PART TYPICAL FLOOR PLAN

PROJECT -
RESIDENTIAL COMPLEX
AT GREATER NOIDA
PLOT NO. GH-40 SECTOR - 16B
BUILDERS & PROMOTER -
S.P. INFRACON LTD.
PLOT NO. GH-40 SECTOR - 16B

TOWER - T17 & T20
SECTION - T17/T20
ARE SAME
ELEVATION - T17

OWNER'S SIGN
ARCHITECT'S SIGN
DRC No. - 117/120 - 4

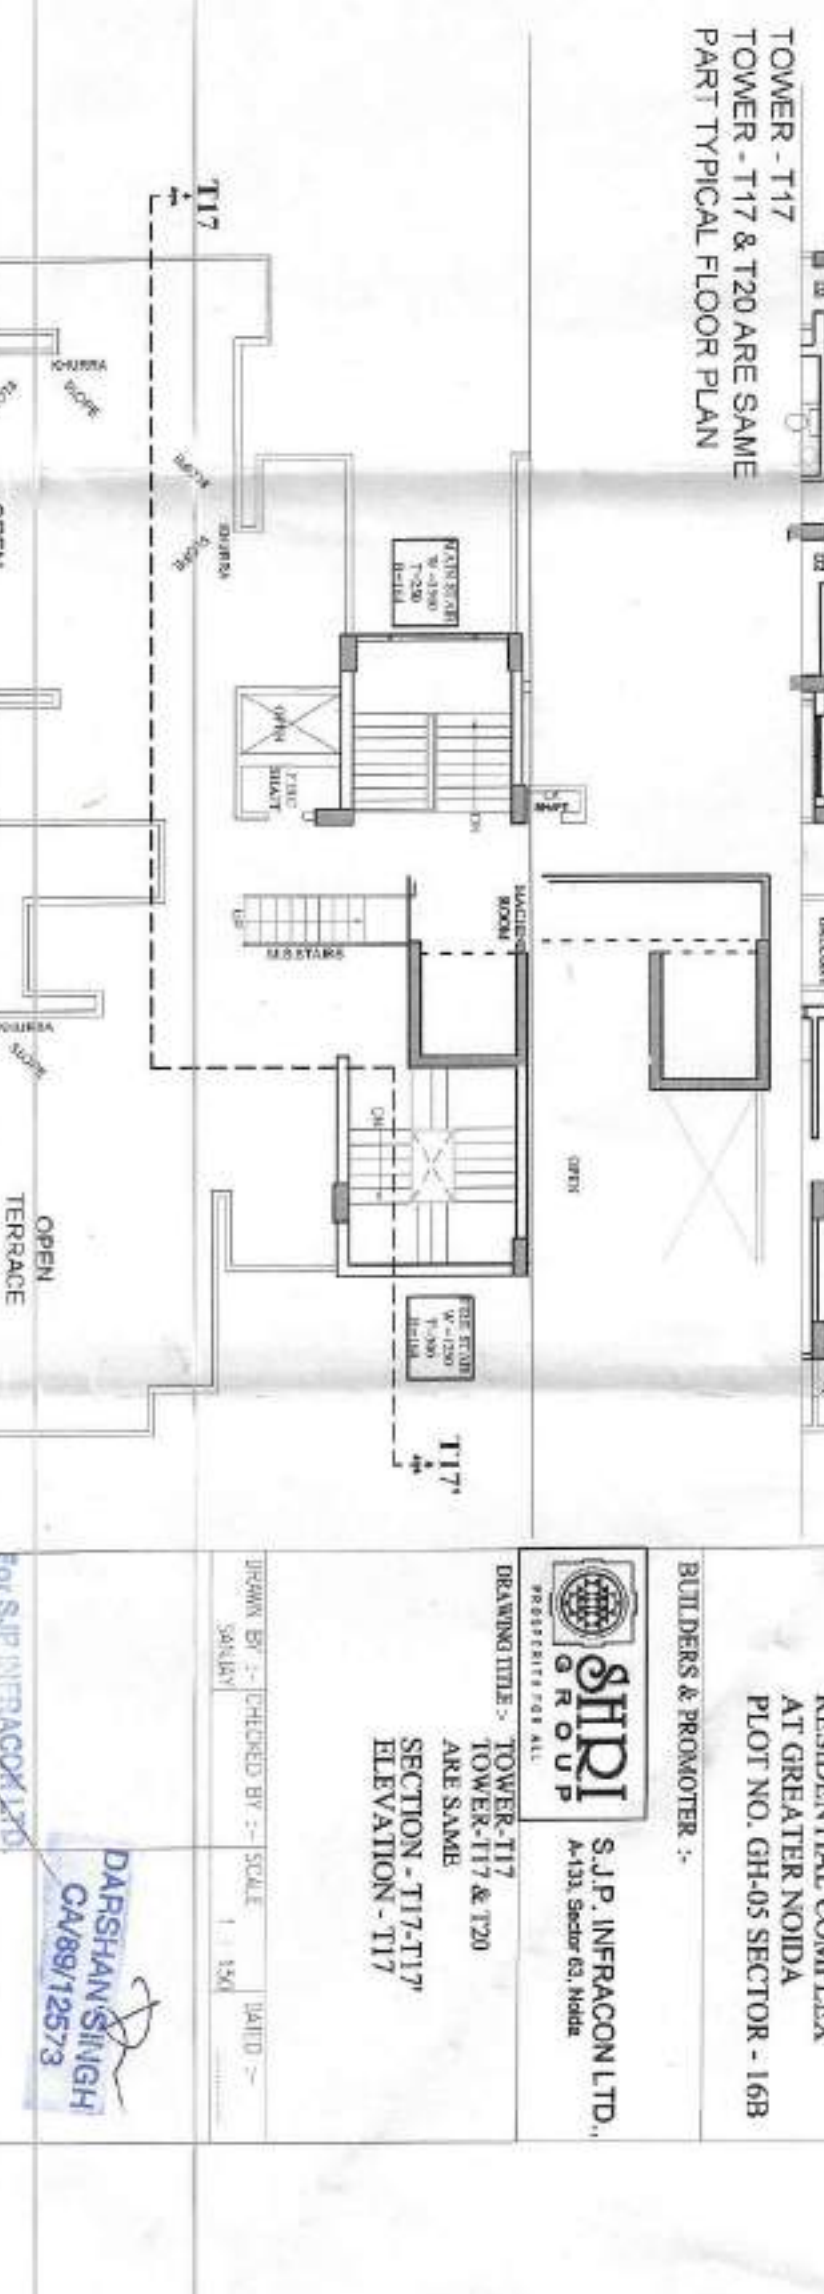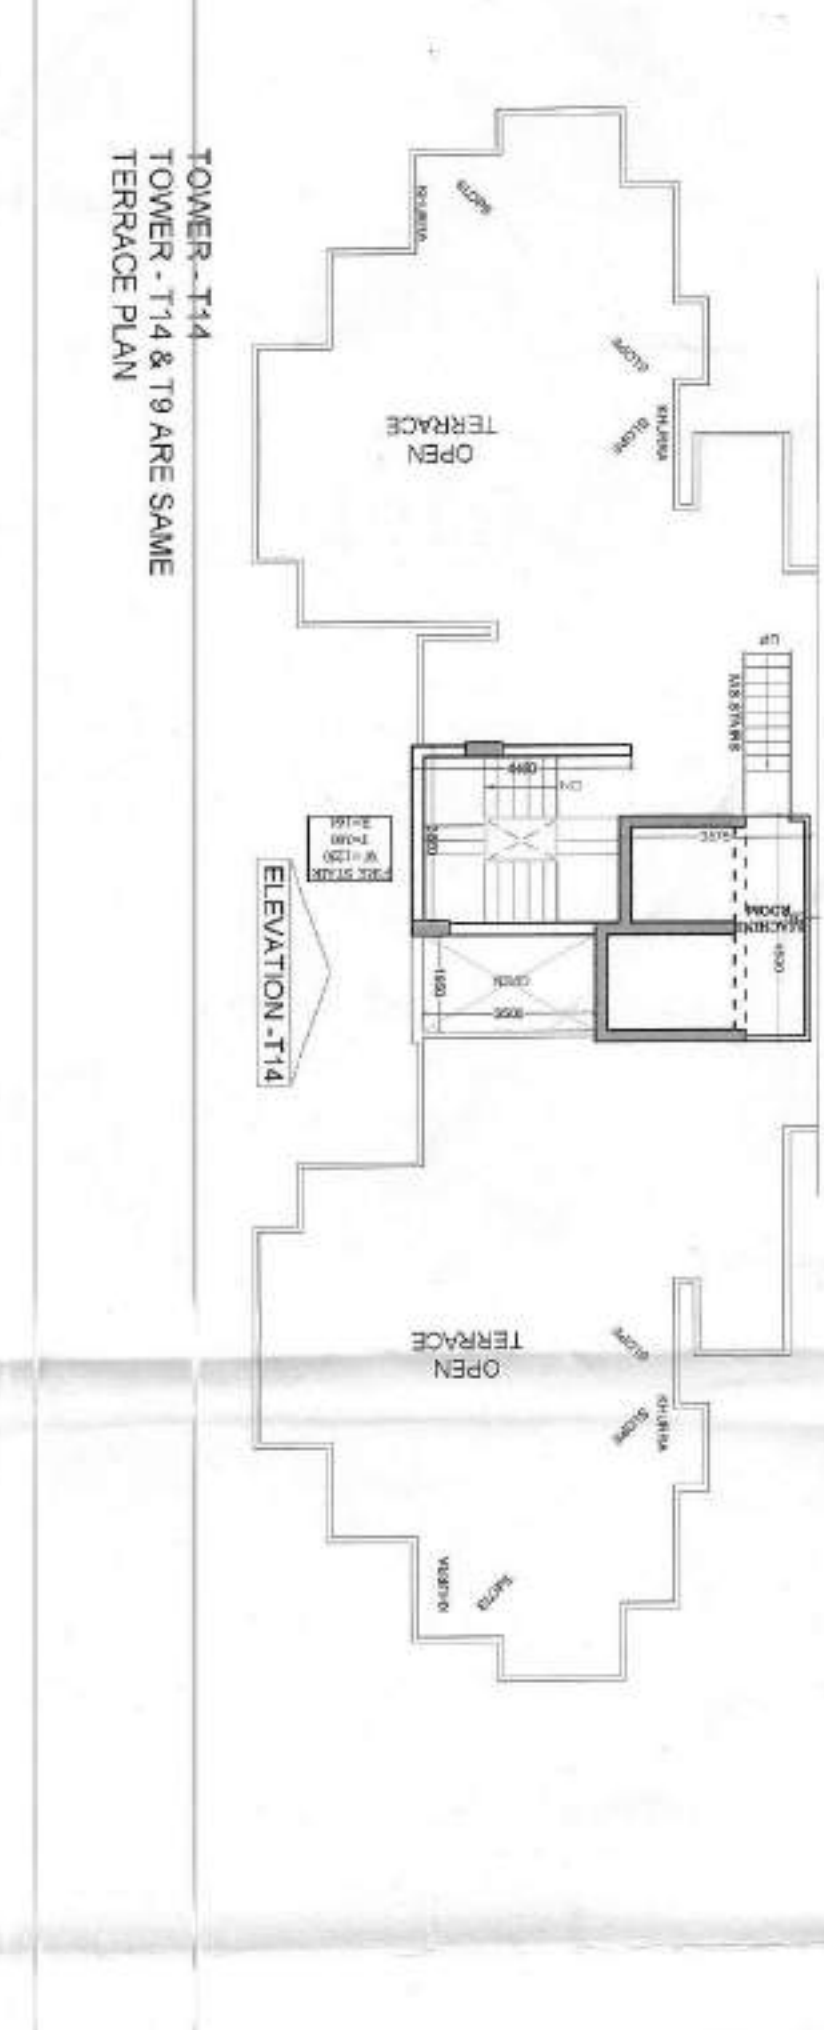


Greater Noida Industrial Dev. Authority
REVISED SANCTION
Issued From Dated 25/08/2017
Valid up to Dated 25/08/2017
Nishant
D.G.M.
(Planning)
Asstt. Arch.
Gen. Manager
(Plng. & Arch.)
S.M. (Plng.)

Greater Noida Industrial Dev. Authority
APPROVED
Project No. 11/21 Dated 25/08/2017
Valid up to Dated 25/08/2017
Nishant
D.G.M.
(Plng. & Arch.)
Asstt. Arch.
Gen. Manager
(Plng. & Arch.)
S.M. (Plng.)



ELEVATION A

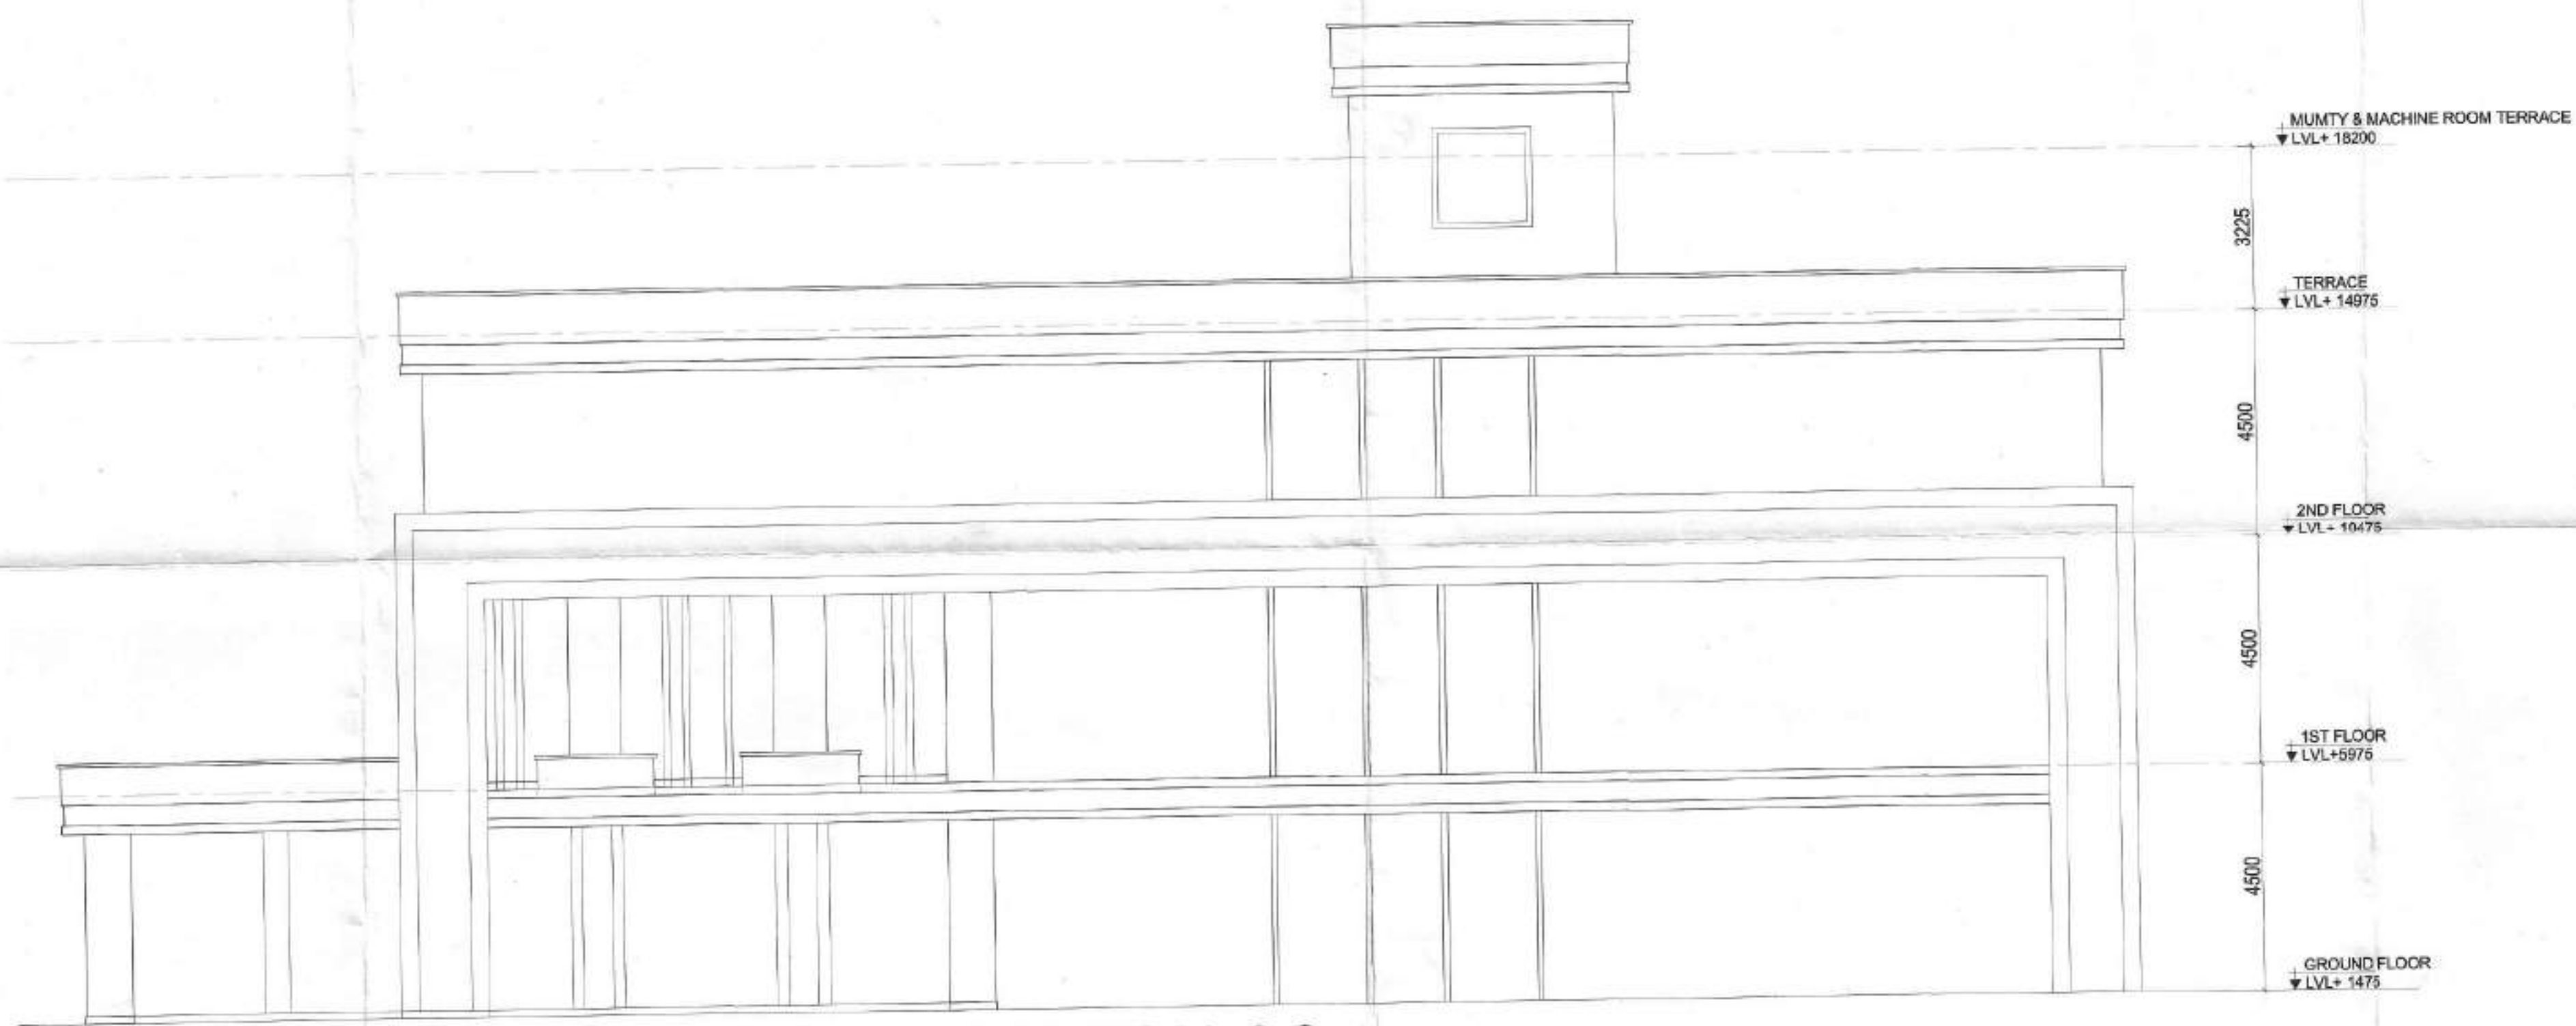

ELEVATION CC

PROJECT :-
RESIDENTIAL COMPLEX
AT GREATER NOIDA
PLOT NO. GH-05 SECTOR - 16B







BUILDERS & PROMOTER :-
SHPI GROUP S.J.P. INFRACON LTD.,
A-153, Sector 03, Noida

DRAWING TITLE :-
**COMMERCIAL
ELEVATION**

DRAWN BY :- CHECKED BY :- SCALE :- 1 : 150
DATE :-

For S.J.P. INFRACON LTD.,
Authorized Signatory
DARSHAN SINGH
CA/88/12573

OWNER'S SIGN ARCHITECT'S SIGN
COMM. - 03

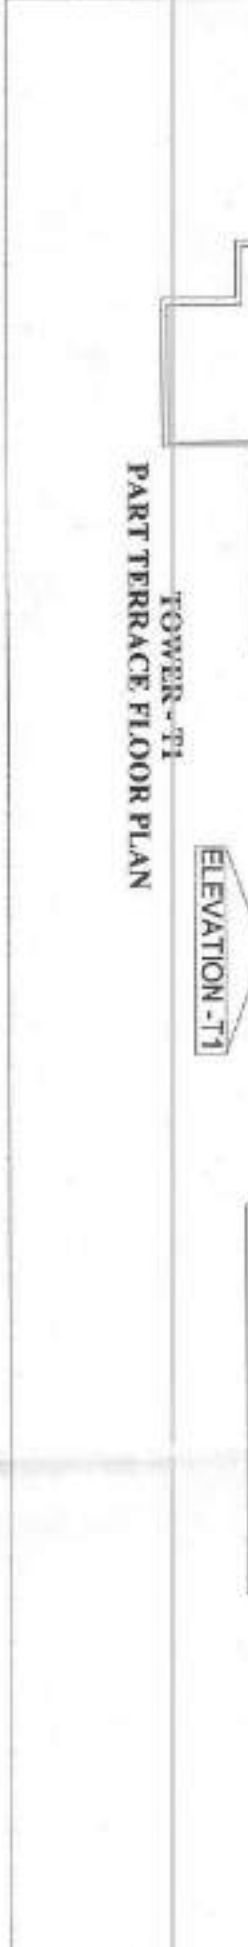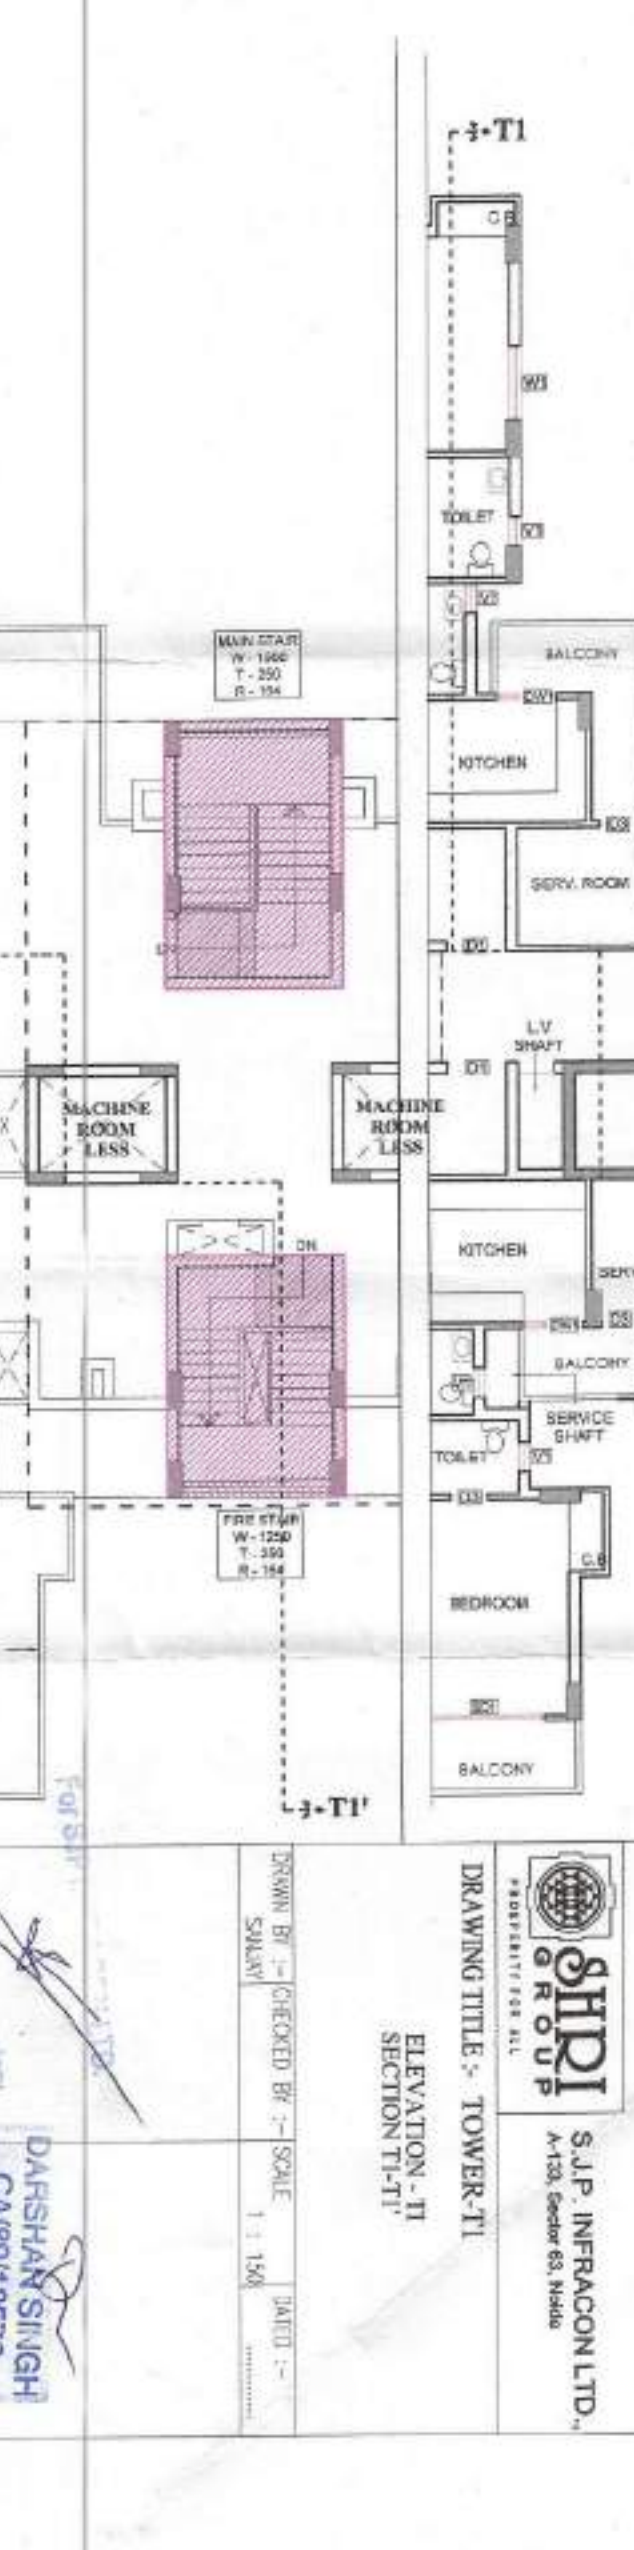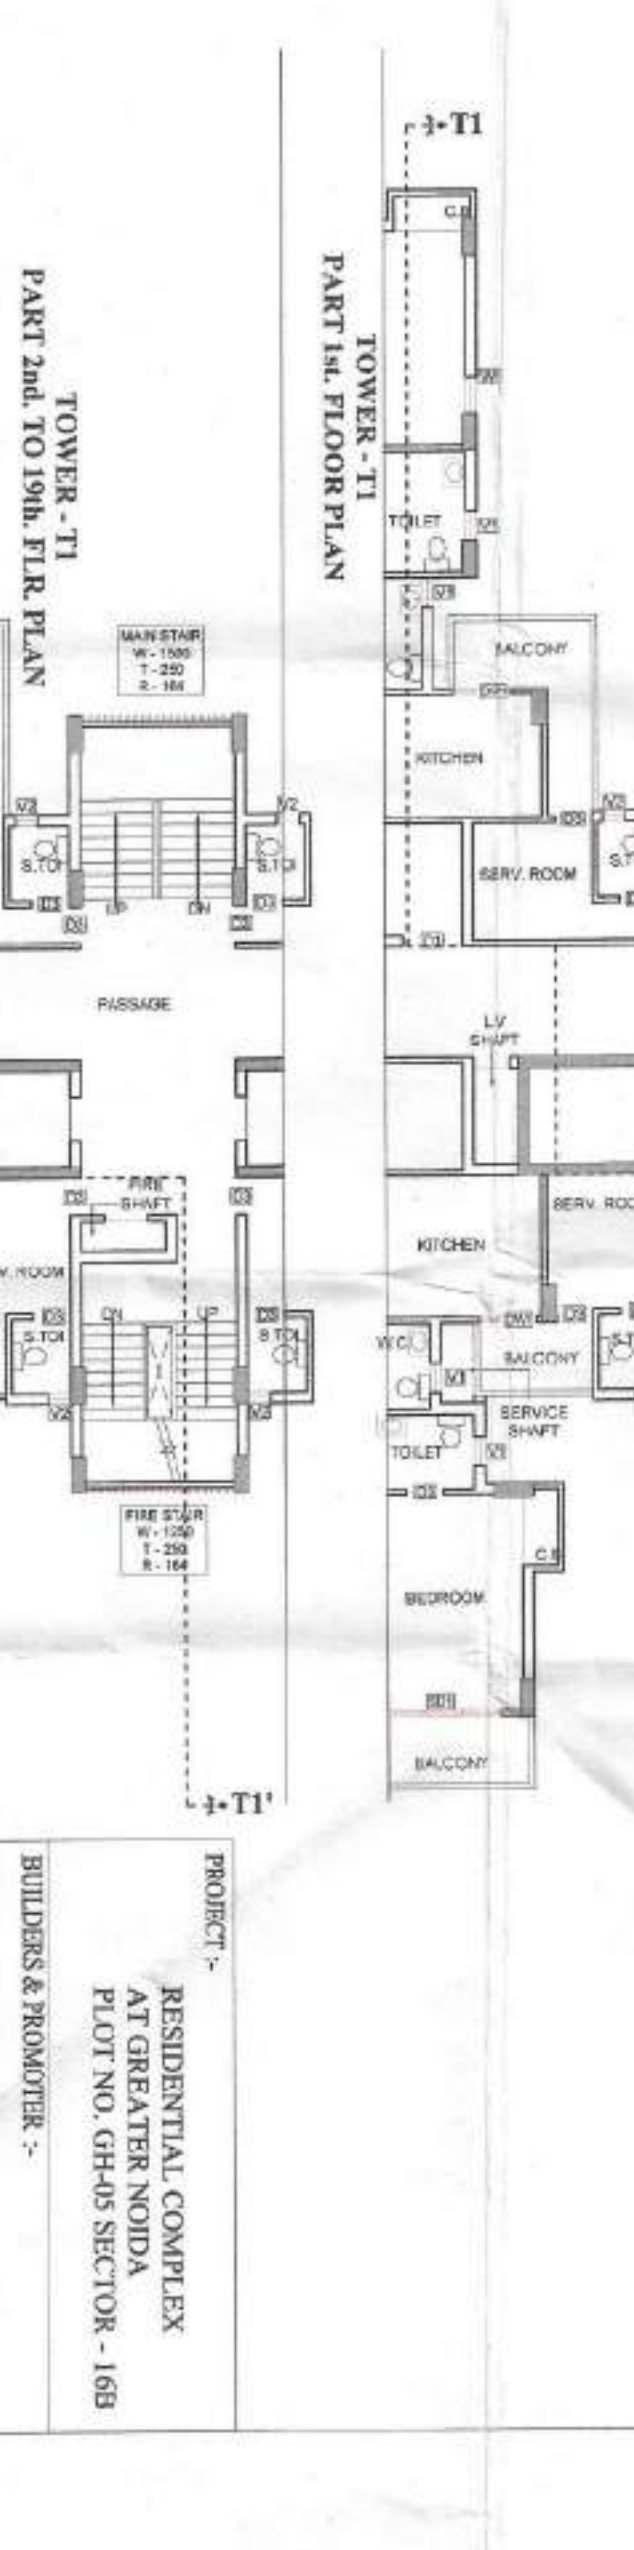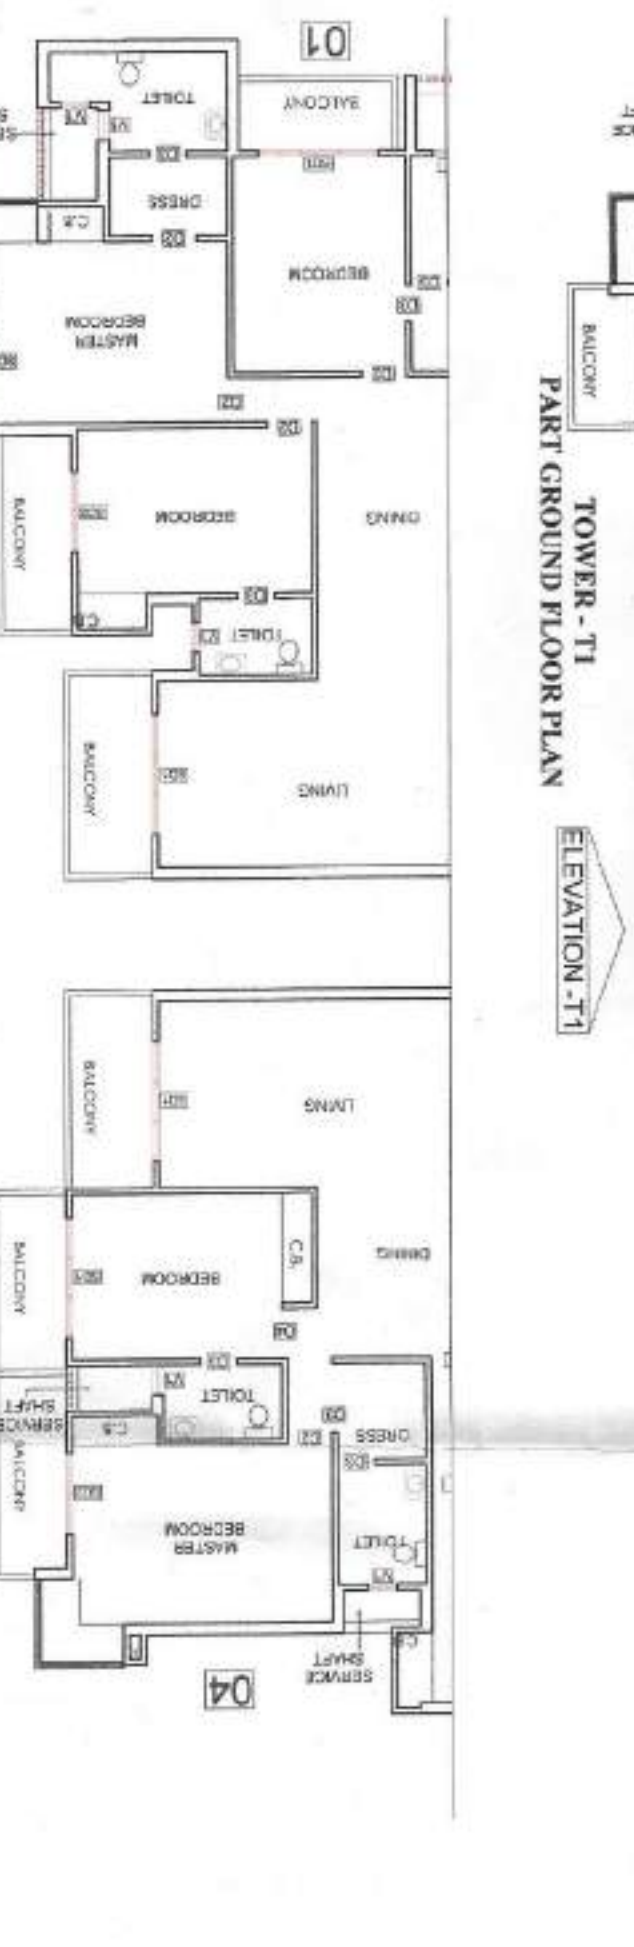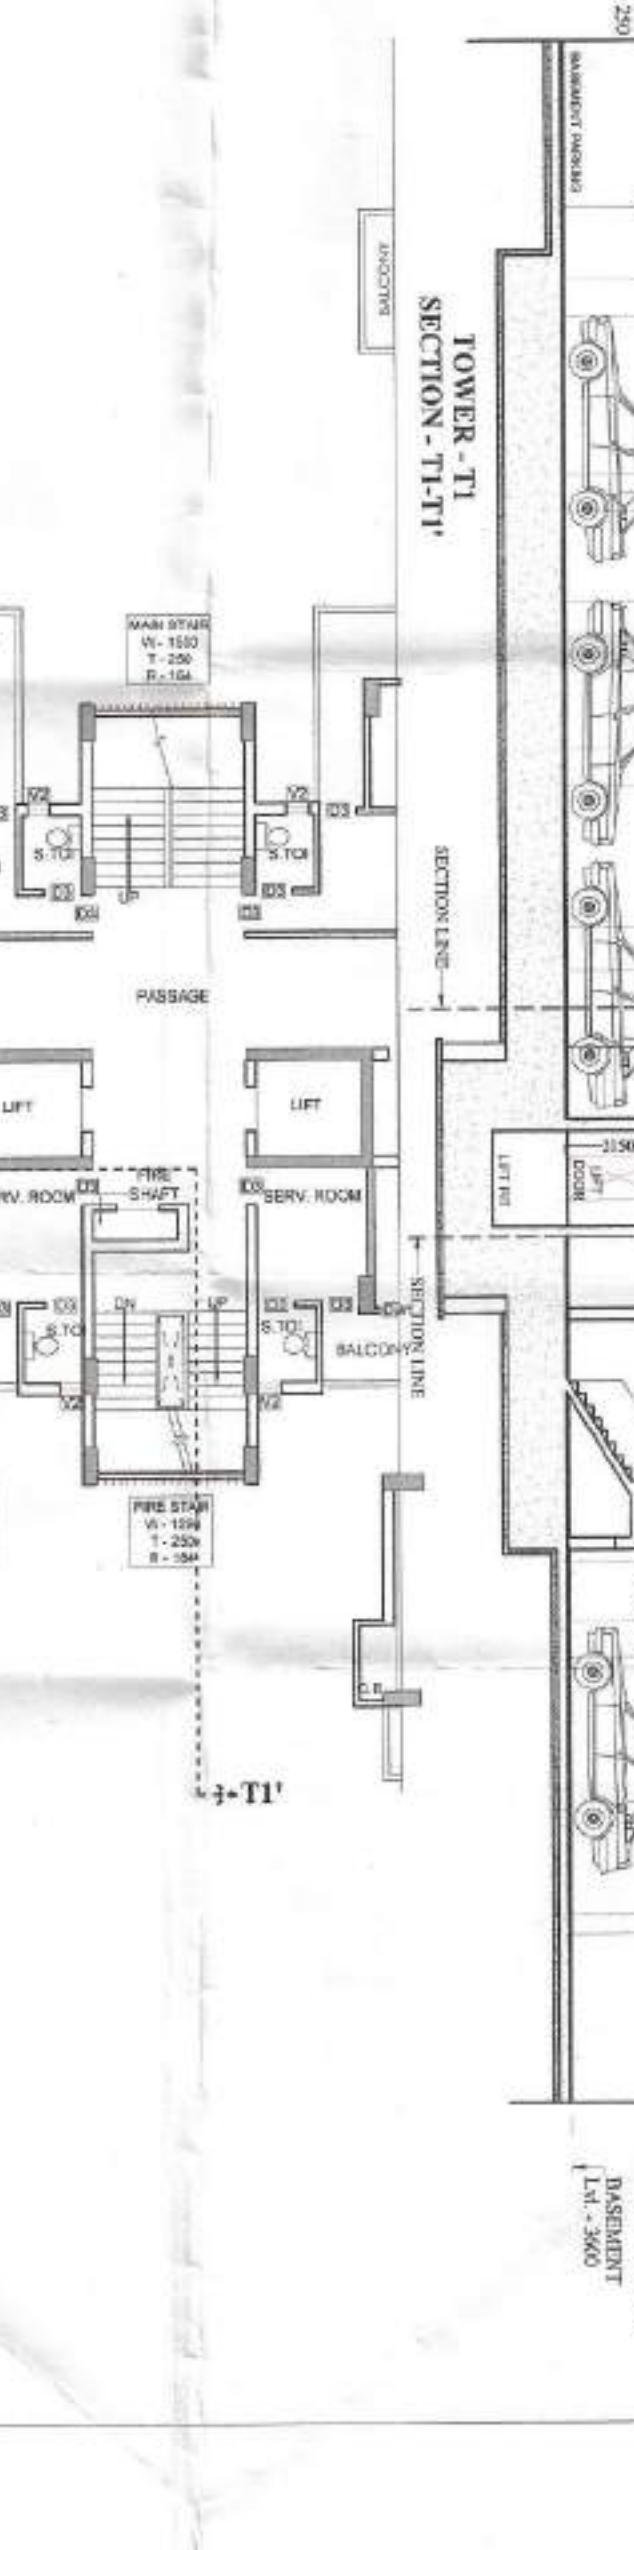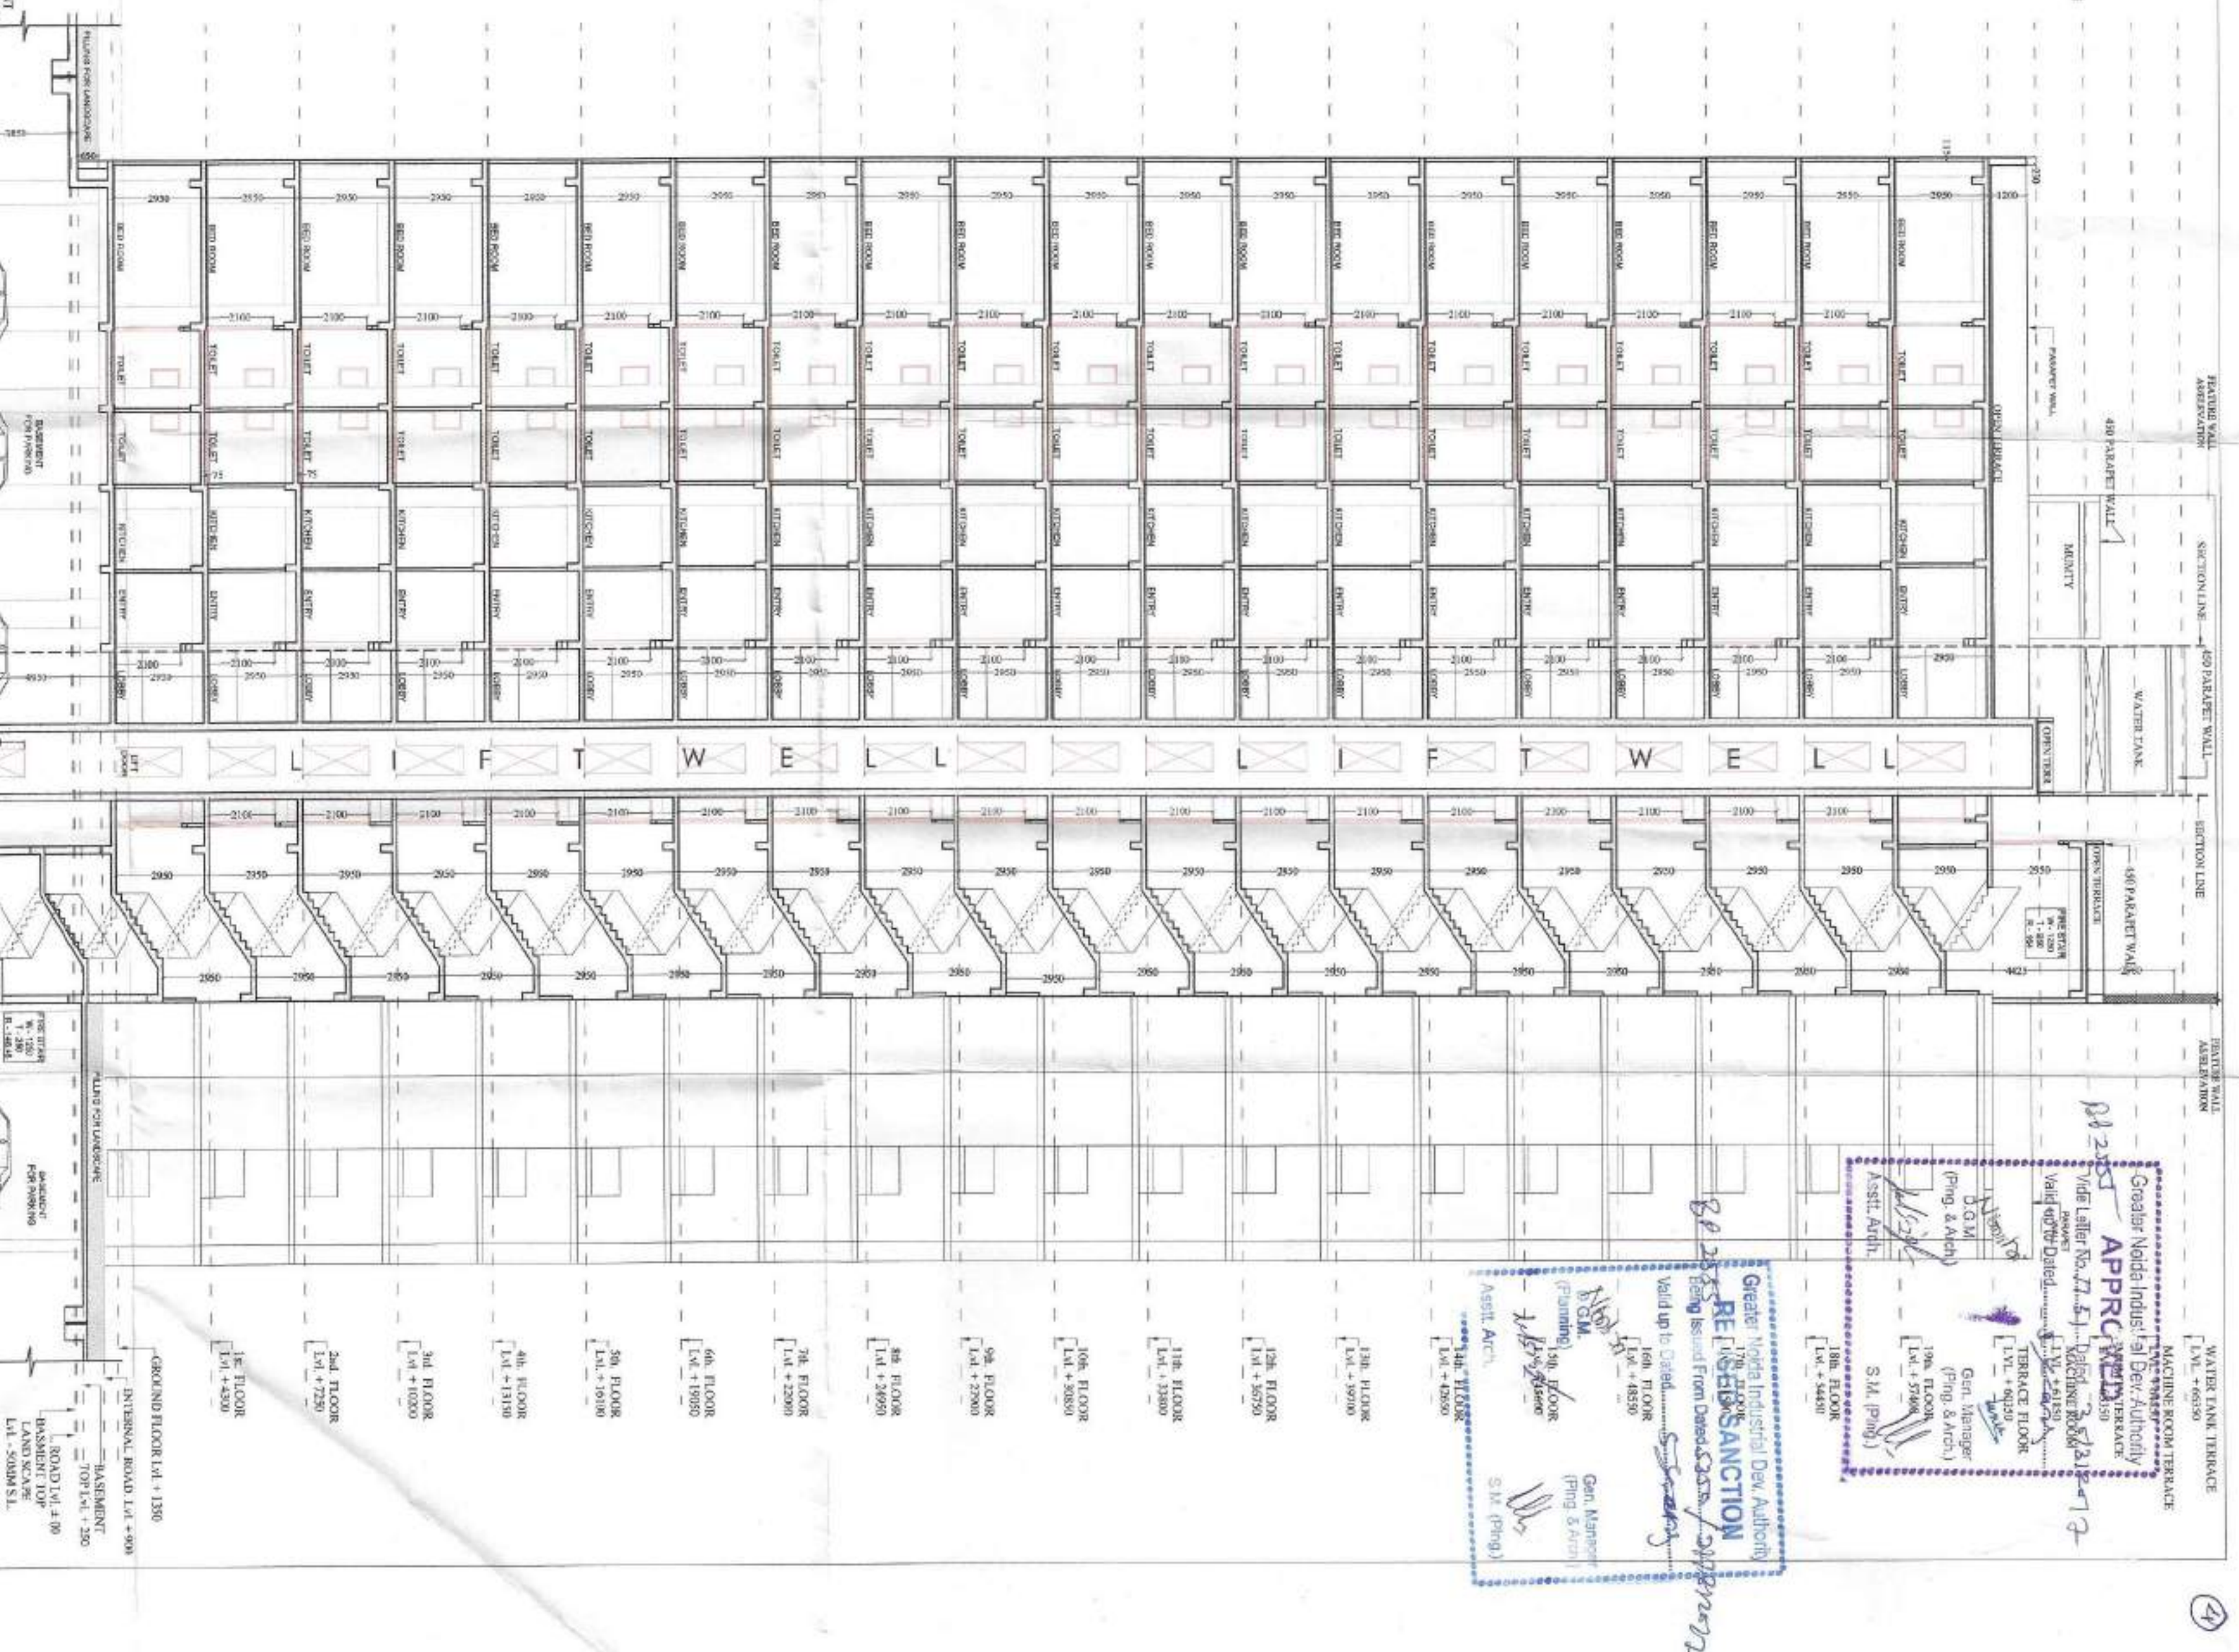

PROJECT:-
RESIDENTIAL COMPLEX
AT GREATER NODA
PLOT NO. GH-05 SECTOR - 16B



BUILDERS & PROMOTER:-
S.P. INFRACON LTD.

DRAWING TITLE:- TOWER-T1
ELEVATION-T1
SECTION-T1

OWNERS:-
ARCHITECTS:-
DRAWN BY:-
CHECKED BY:-
SCALE:-
DATE:-

DARSHAN SINGH
06/09/2023

Greater Noida Industrial Dev. Authority
 Approved
 Date: 30/11/17
 Valid up to Date: 30/11/17
 Gen. Manager
 S.M. (Plg.)
 Asst. Arch.
 S.M. (Plg.)
 Revised Sanction
 Valid up to Date: 30/11/17
 Gen. Manager
 S.M. (Plg.)
 Asst. Arch.
 S.M. (Plg.)

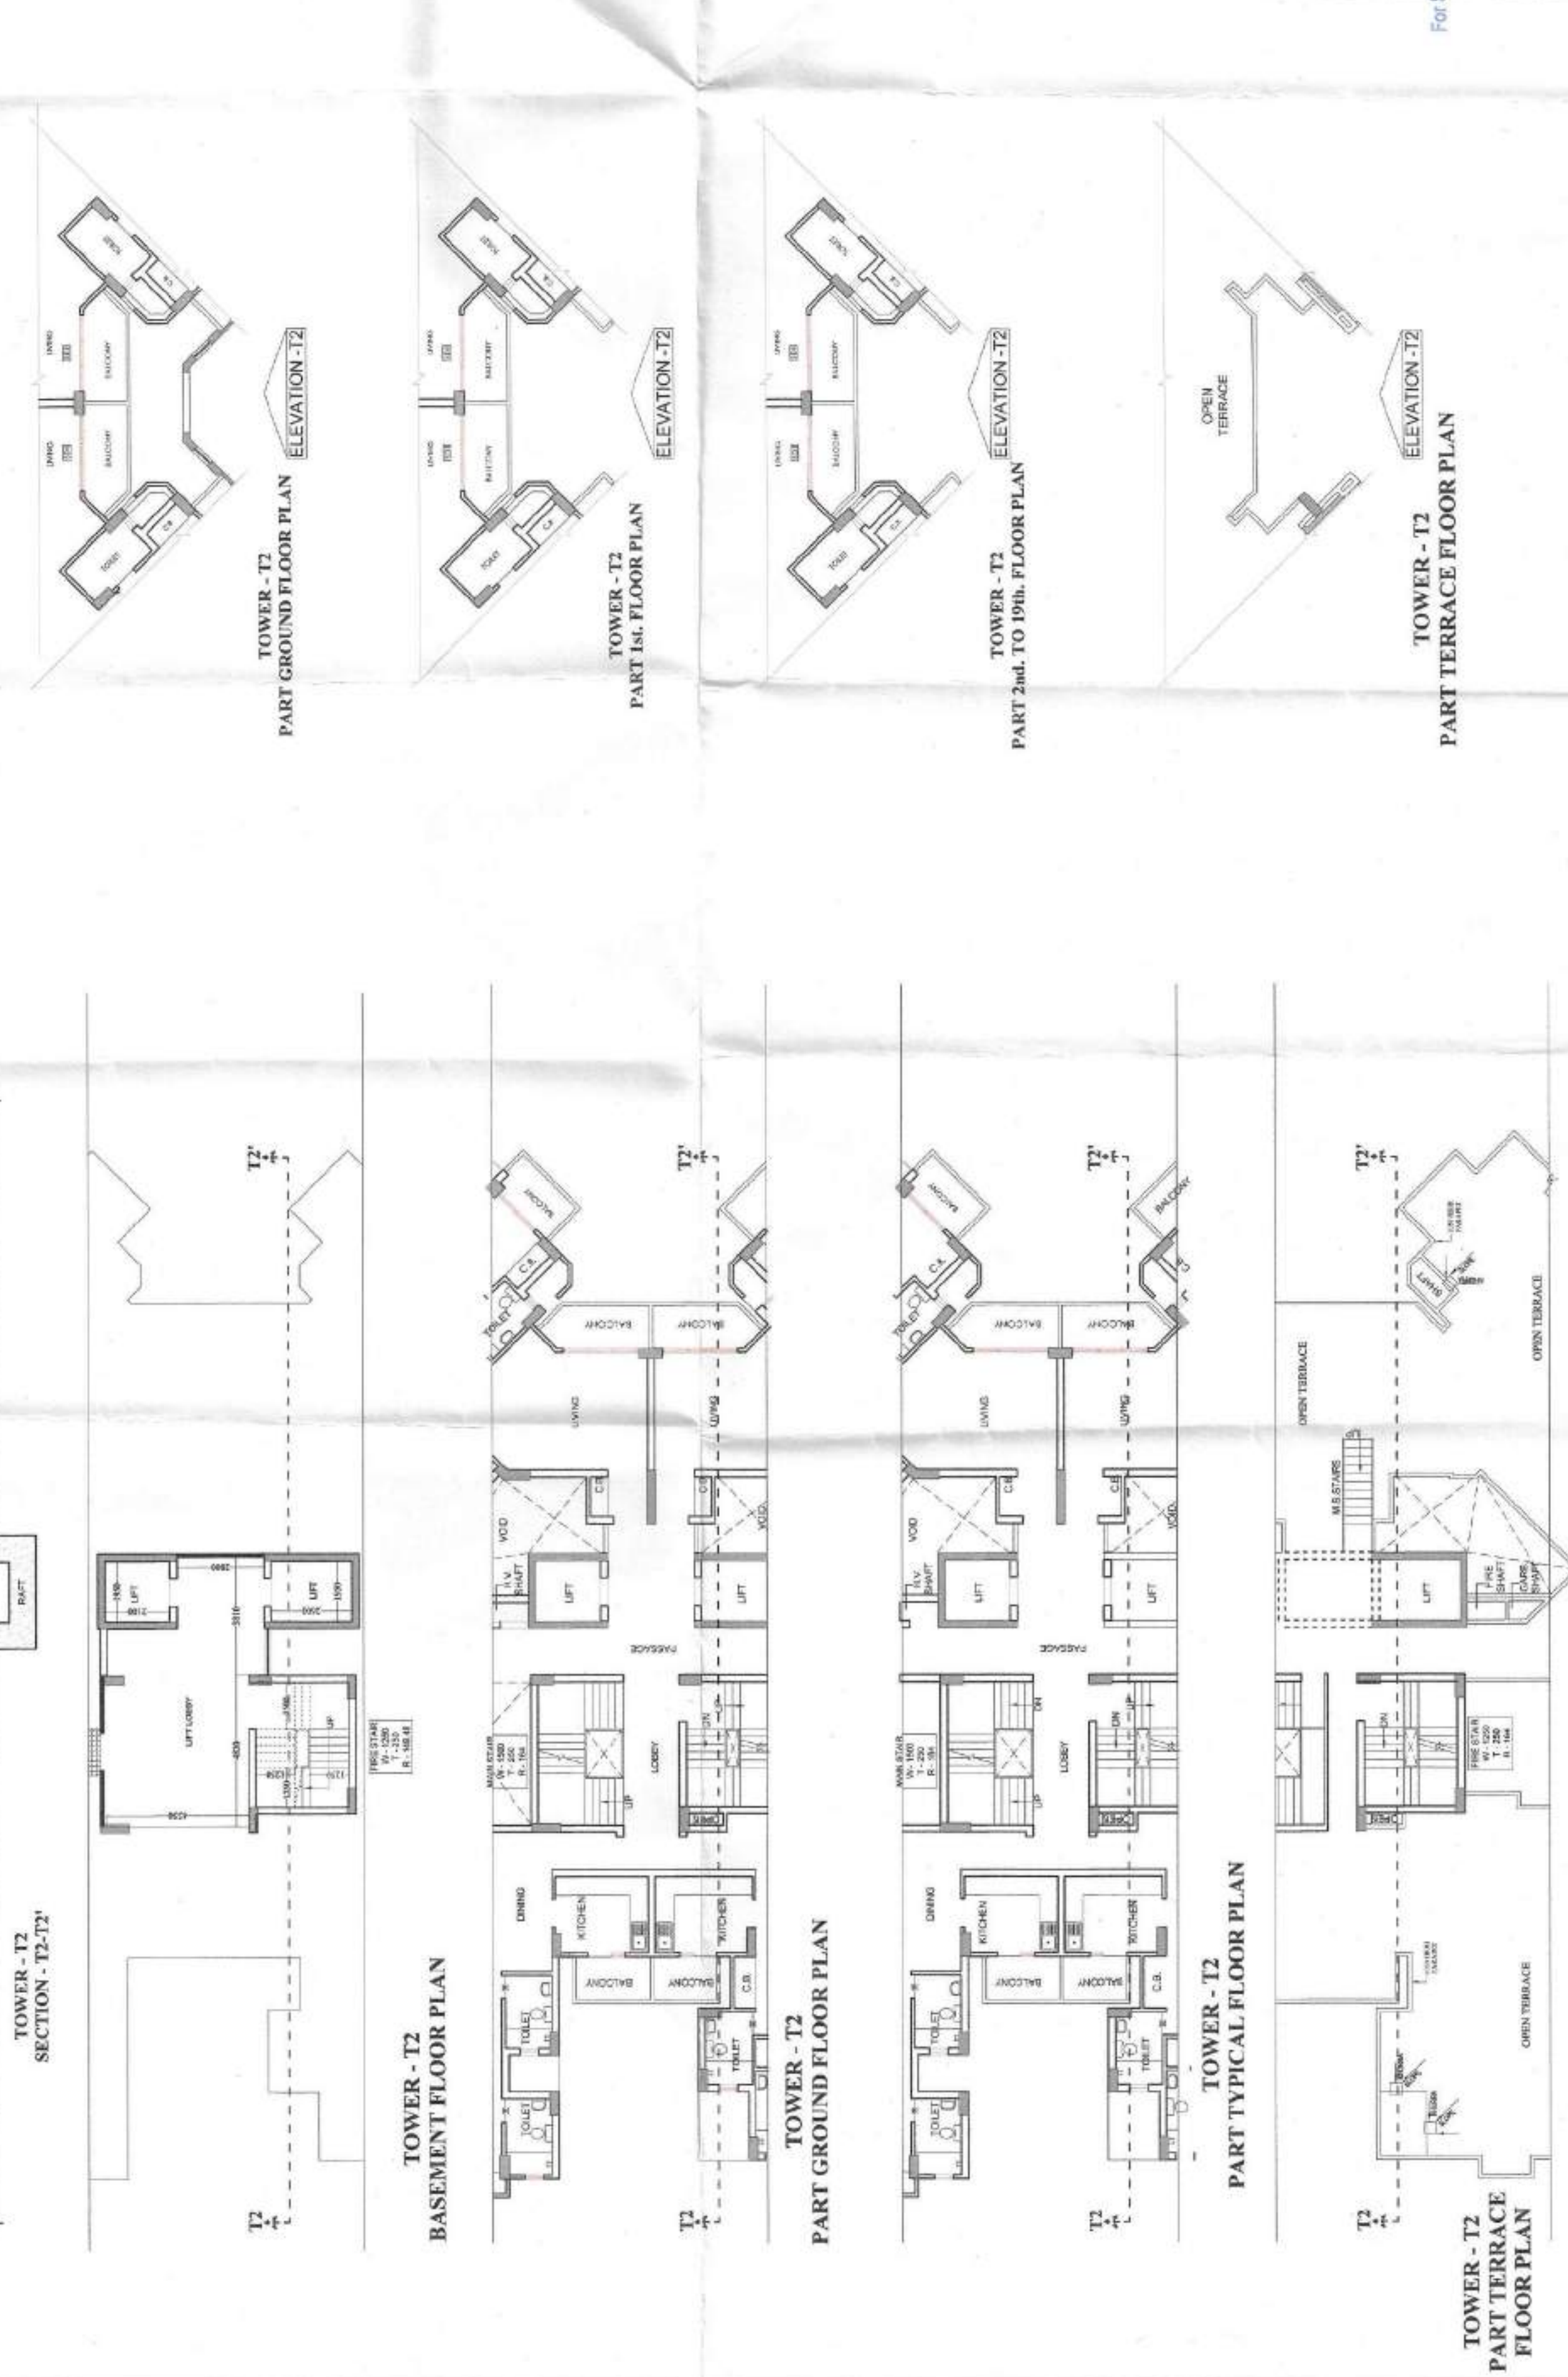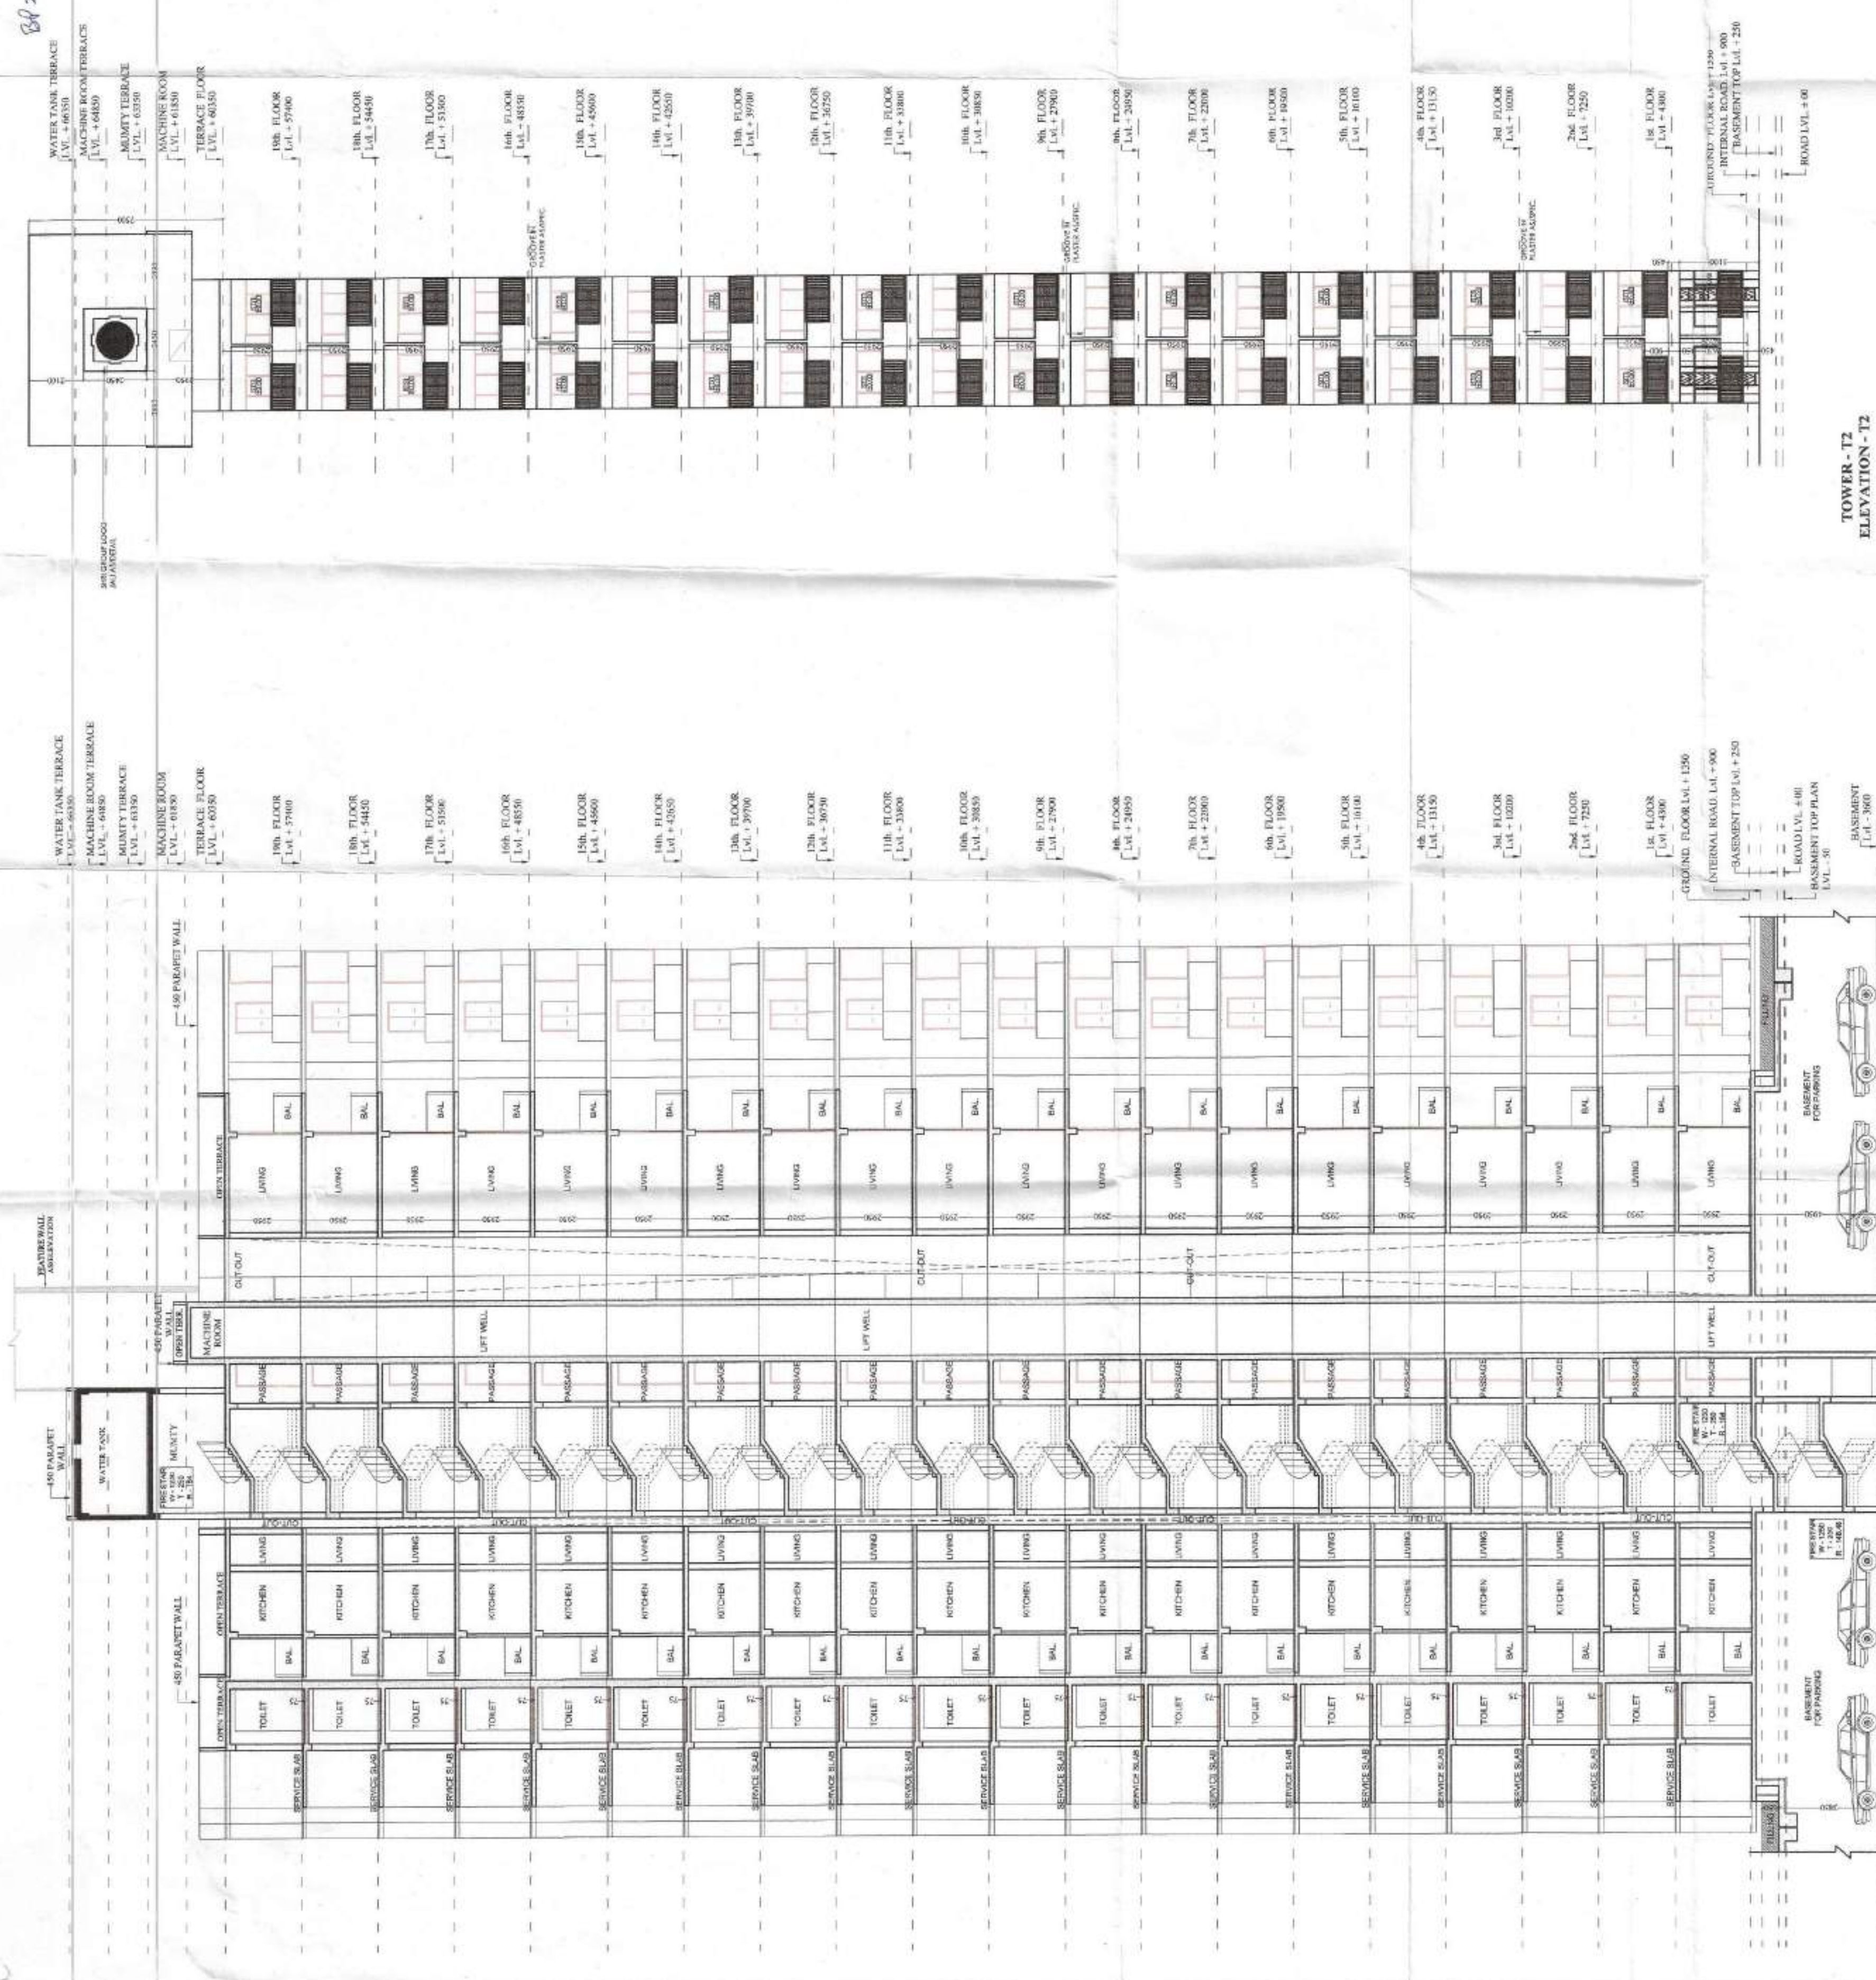

PROJECT: RESIDENTIAL COMPLEX AT GREATER NOIDA PLOT NO. GH-05 SECTOR - 16B
 BUILDERS & PROMOTER: S.J.P. INFRACON LTD.
 ARCHITECT'S SIGN: ARCHITECT'S SIGN
 OWNER'S SIGN: OWNER'S SIGN
 DRG. No. - T2-4



