


NOTES:
 1. THIS DRAWING IS THE PROPERTY OF CASA DISEÑO ARCHITECTURAL STUDIO PVT. LTD AND SHALL NOT BE USED OR REPRODUCED WITHOUT THEIR PERMISSION.
 2. ALL DIMENSIONS AND LVL. ARE IN MM.

NO OF UNITS:
 2 BEDROOM = 4 UNITS
 3 BEDROOM = 76 UNITS
 4 BEDROOM = 8 UNITS

S.No.	TYPE	SIZE	CILL LVL.	UNTEL LVL.	REMARK
1	W1	2500 x 1600	900	2500	
2	W2	1500 x 1600	900	2500	
3	W3	1455 x 1600	900	2500	
4	W4	1000 x 1600	900	2500	
5	V1	600 x 600	1900	2500	single shutter
6	V2	1000 x 600	1900	2500	double shutter
7	D1	1200 x 2500			single shutter
8	D2	900 x 2500			single shutter
9	D3	750 x 2500			single shutter
10	D4	1200 x 2500			double shutter
11	DW1				sliding window
12	DW2				sliding window

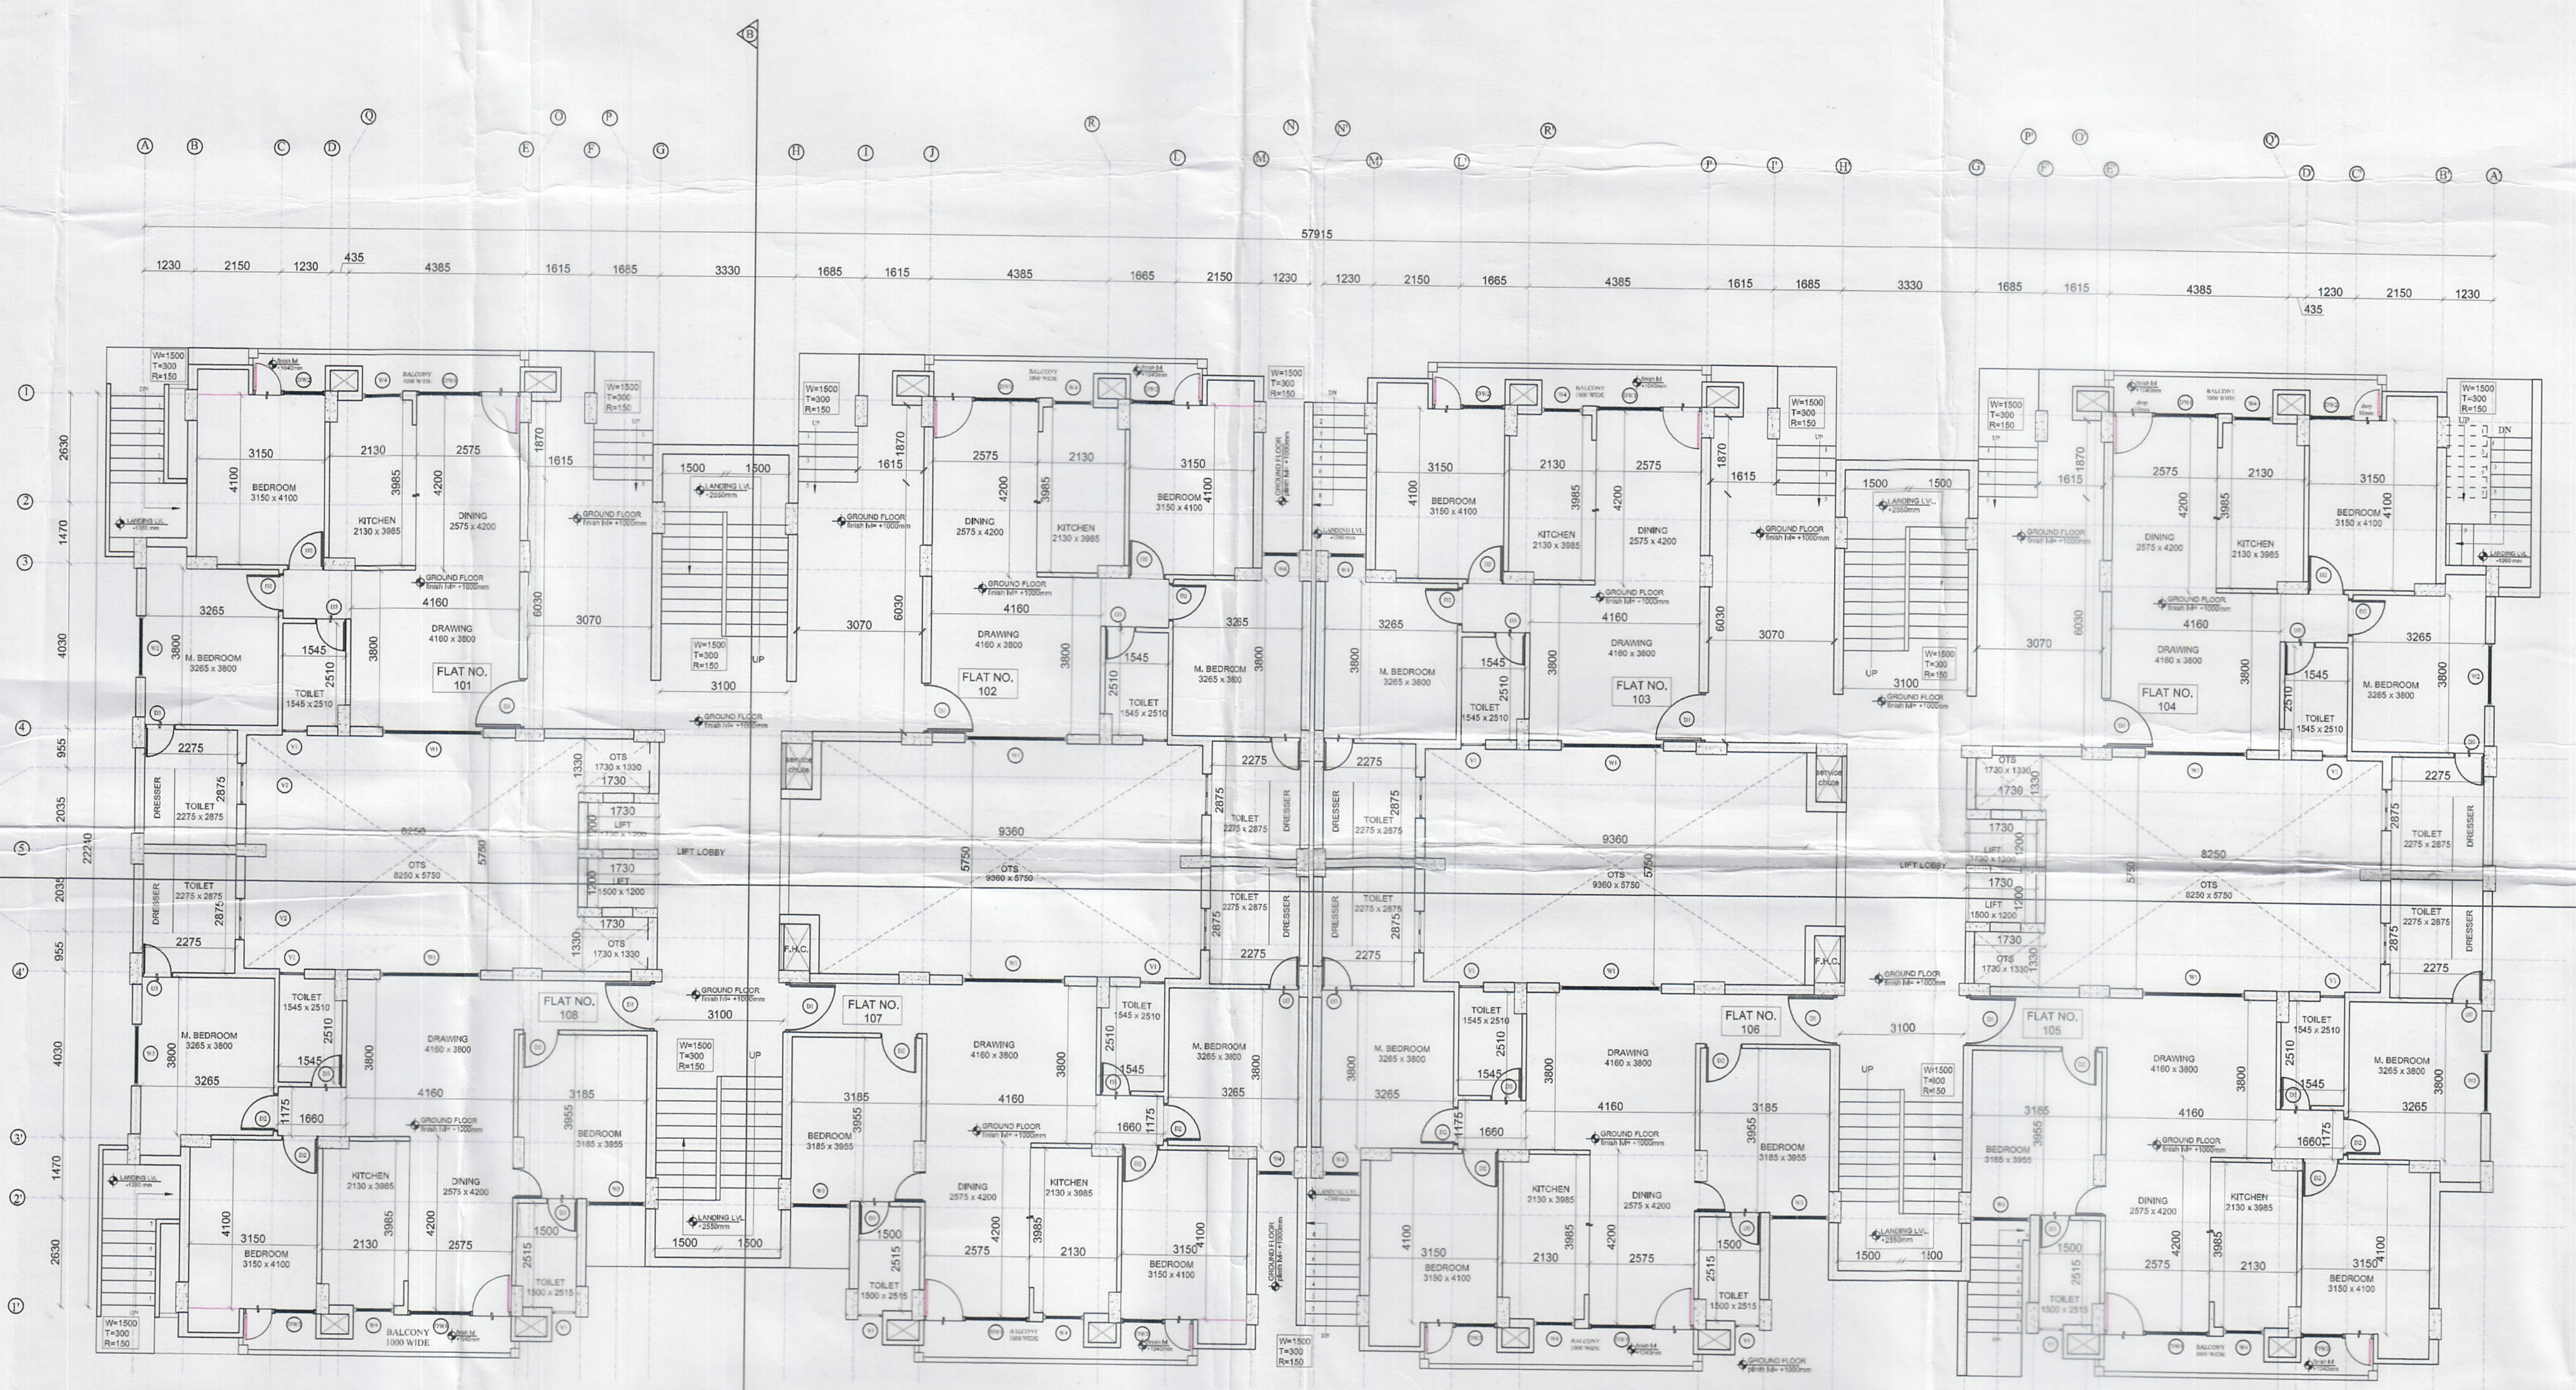

SIGN OF STRUCTURE CONSULTANT

ACECON ENGINEERS PVT LTD
 A-269 IGF Chivalik,
 Malviya Nagar,
 New Delhi 110 017

AUTHORISED SIGNATORY FOR CASA DISEÑO
 For Casa Diseño Architectural Studio Pvt. Ltd.

Kanathkumar
 Authorised Signatory

Farhan Ahmad Khan
 Architect
 CA/2014/63798

ARCHITECT'S SIGN OWNER'S SIGN

SAURABH BHATNAGAR
 CAT 2008/38807
 FOR CASA DISEÑO
 ARCH. STUDIO PVT. LTD

CLIENT: SAMJAH INTERNATIONAL BUILDERS PVT. LTD.

PROJECT: PROPOSED HOUSING AT PLOT NO SA-GH-01 VRINDA YOJNA, LUCKNOW

SUBMISSION DRAWING



DWG. TITLE: GROUND FLOOR PLAN

CHECKED BY: REV.

DRG. NO. SCALE 1:100 NORTH
 CD/SB/MA/SD/SB-102 DATE 23 Oct 13
 DEALT MANISH

ARCHITECT:
CASA DISEÑO
 ARCHITECTURAL STUDIO PVT.LTD.
 ARCHITECTURE, INTERIOR DESIGN & LANDSCAPE

263, SECTOR 28, NOIDA UP 201303
 TEL 0120 - 2450 685
 E-MAIL: mail@casadiseño.in www.casadiseño.in

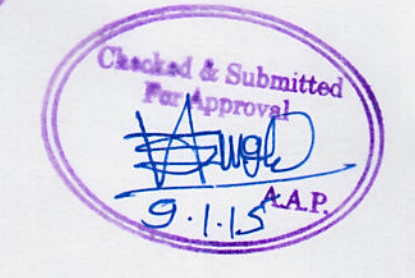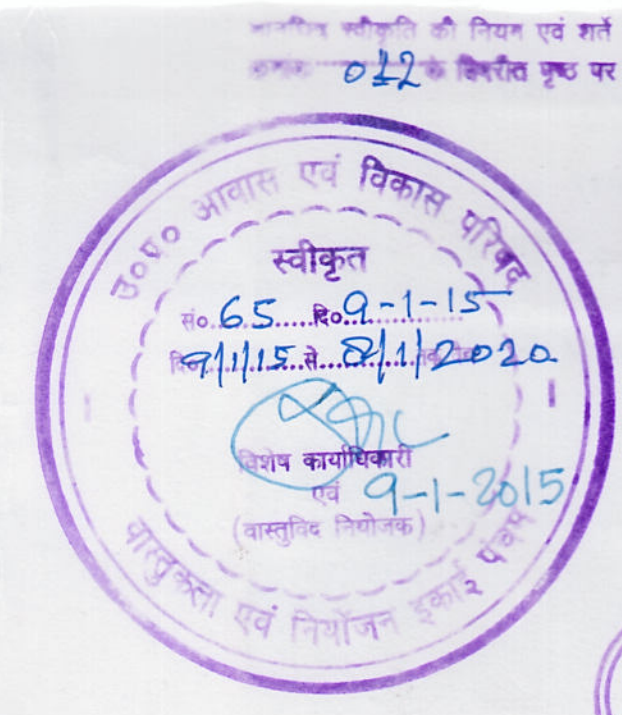

आवश्यक नोटिफिकेशन के बिना एवं सर्वे मान्यता के बिना 0.1% के दर पर कर लगा है।