


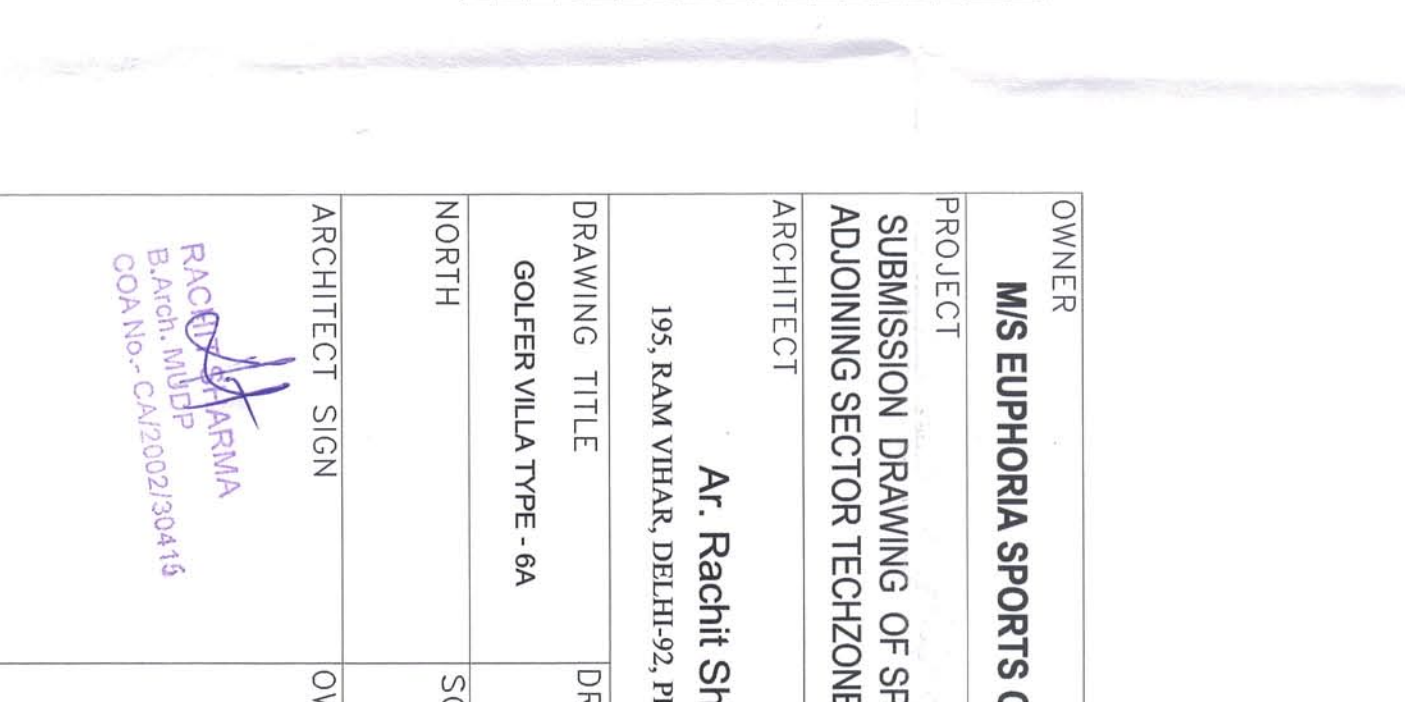
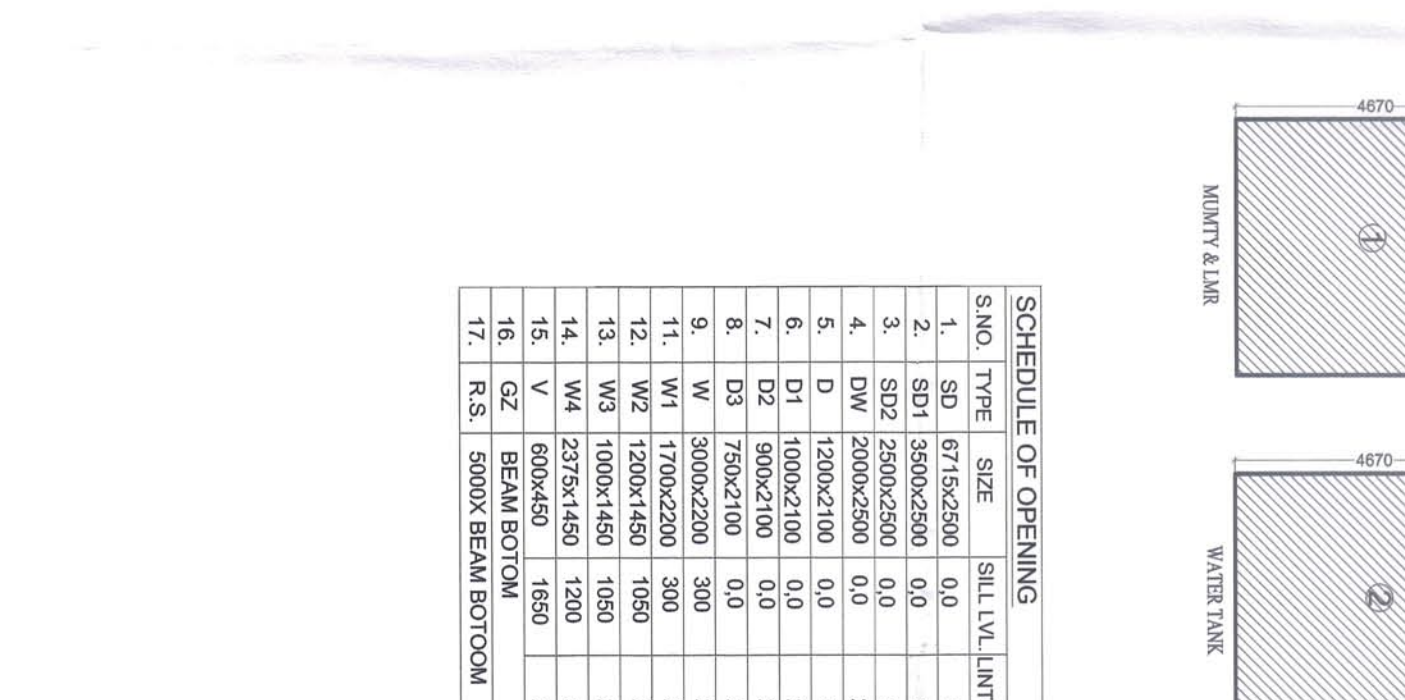
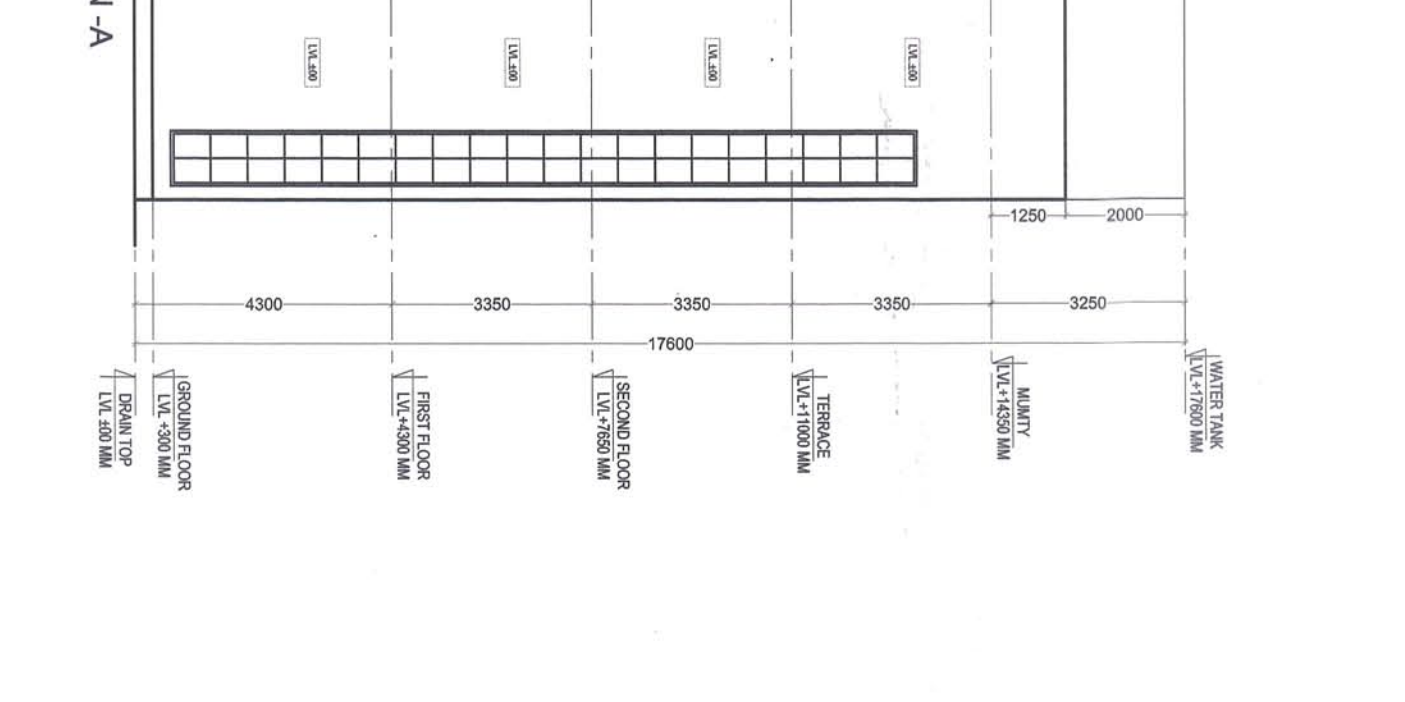
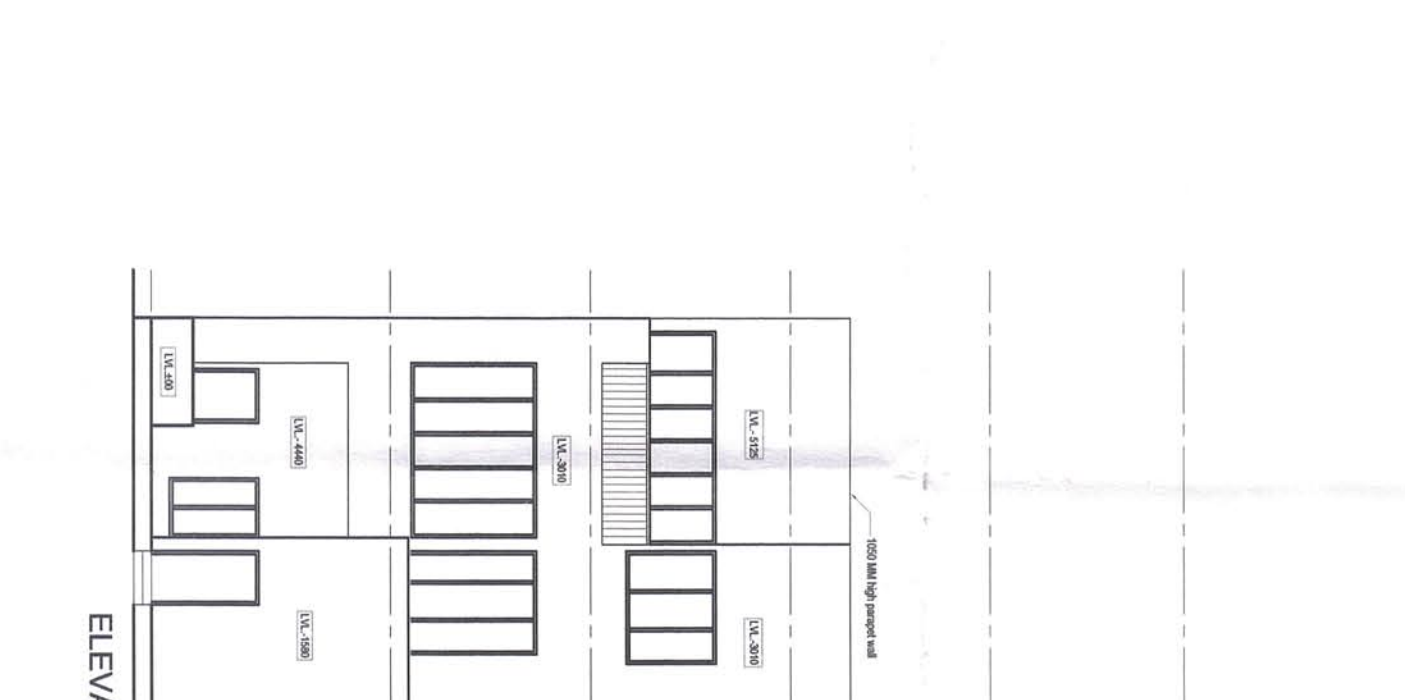
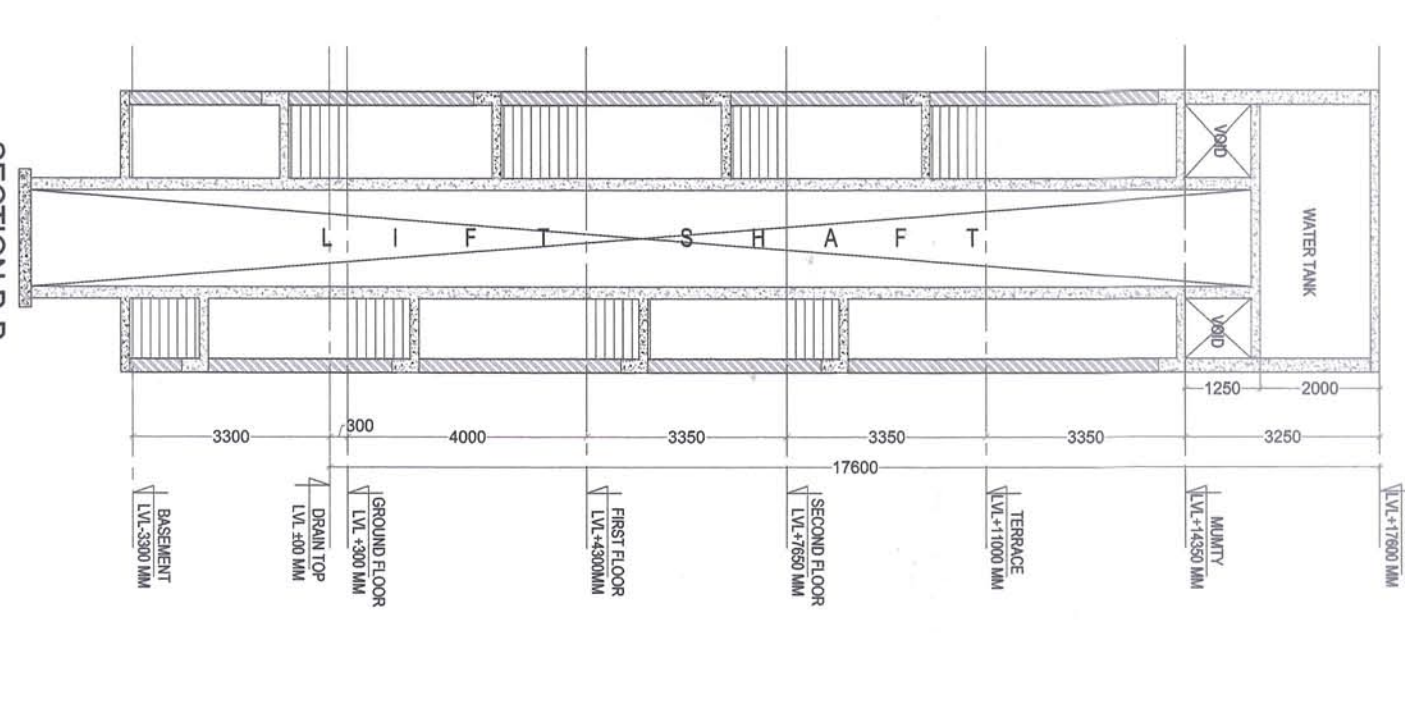
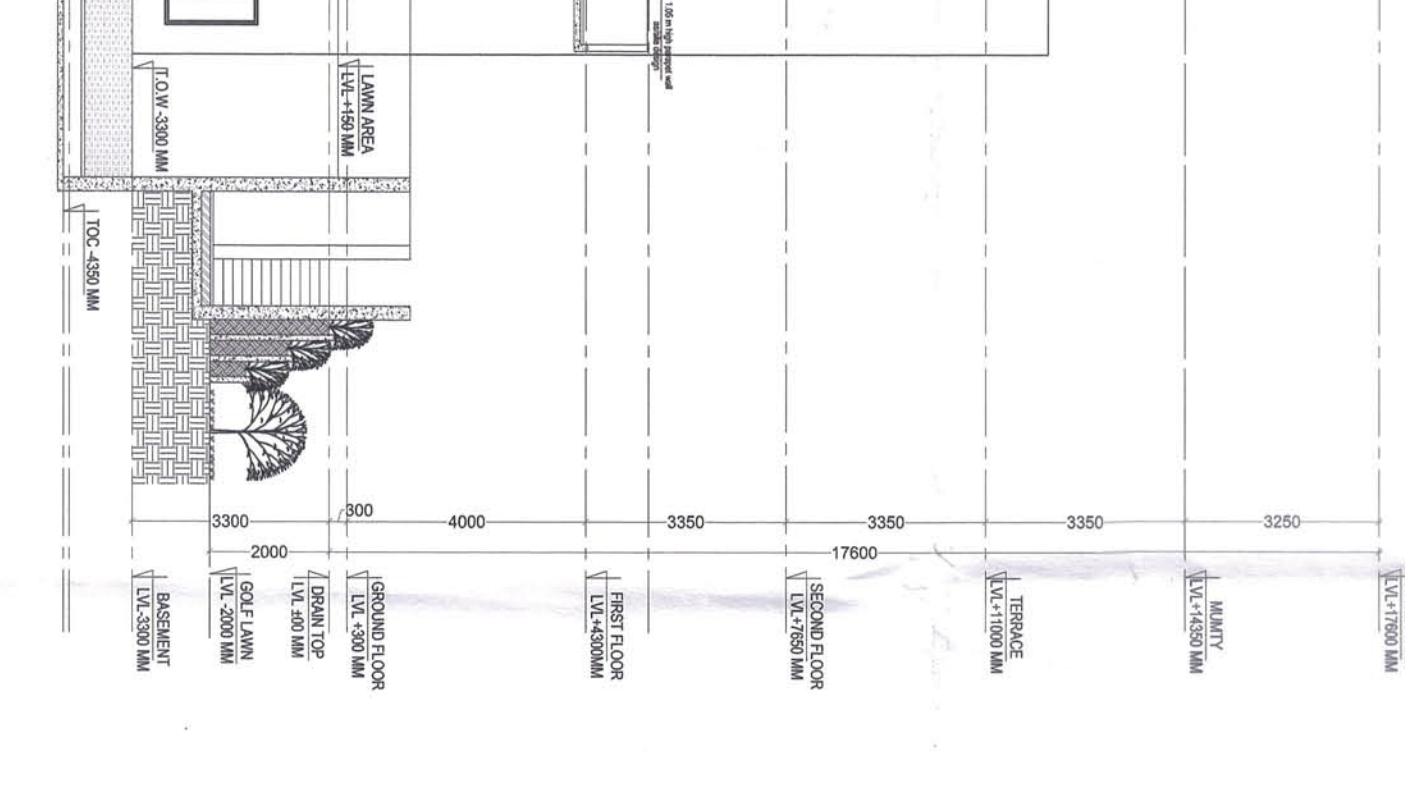
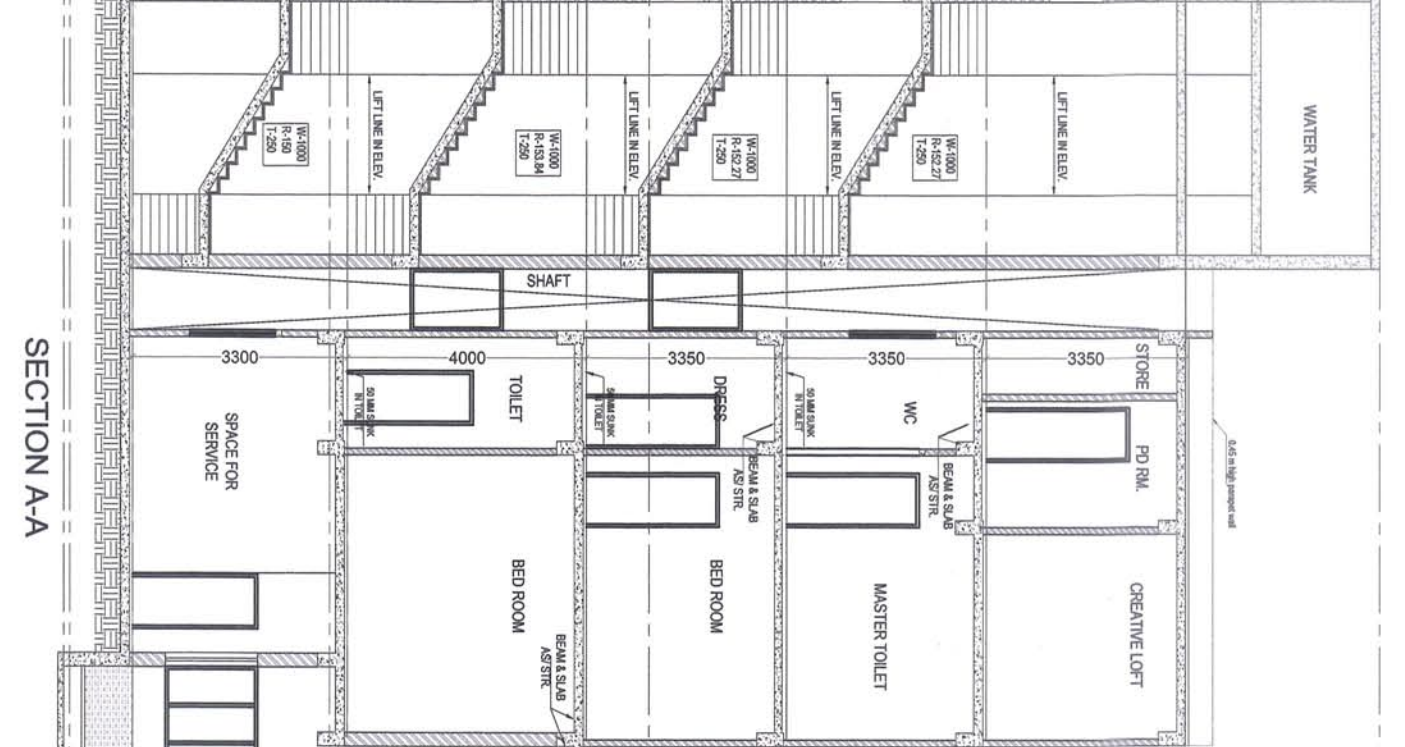
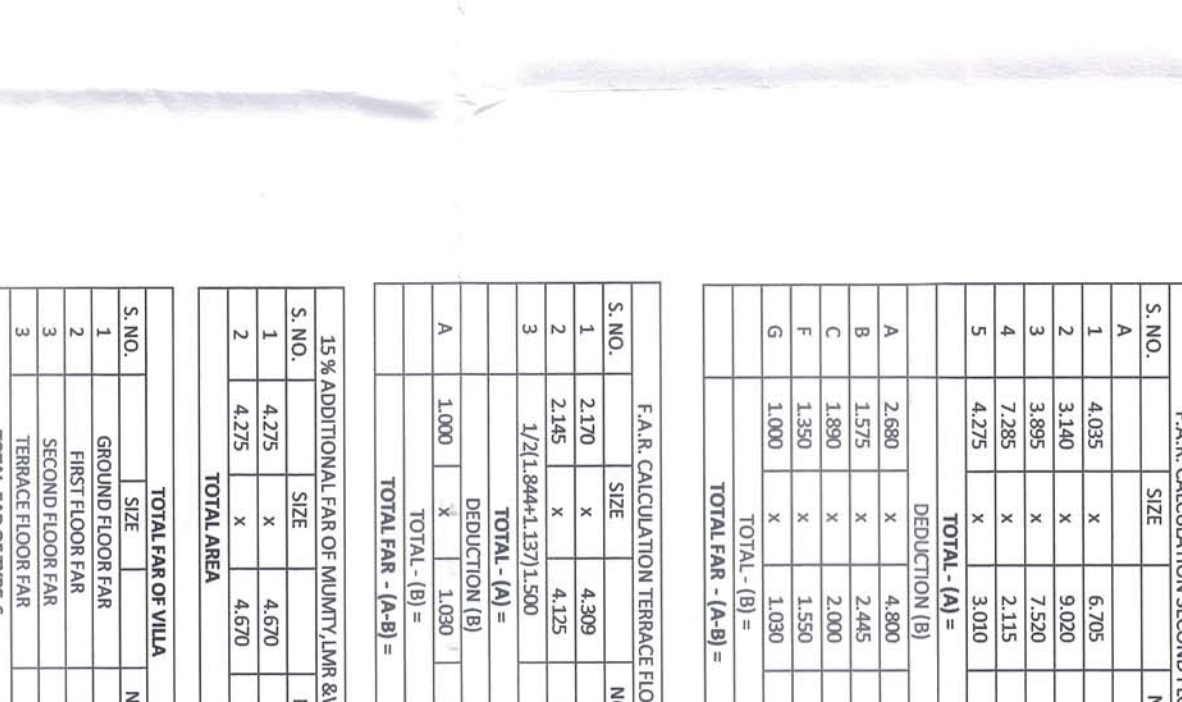
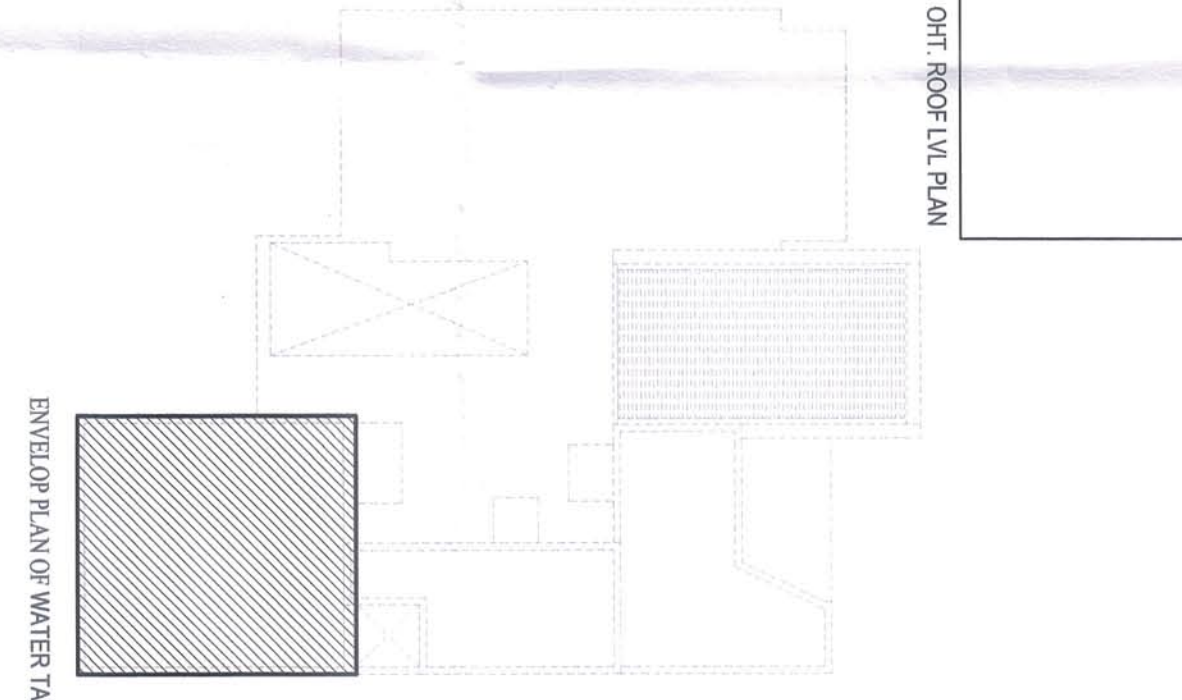
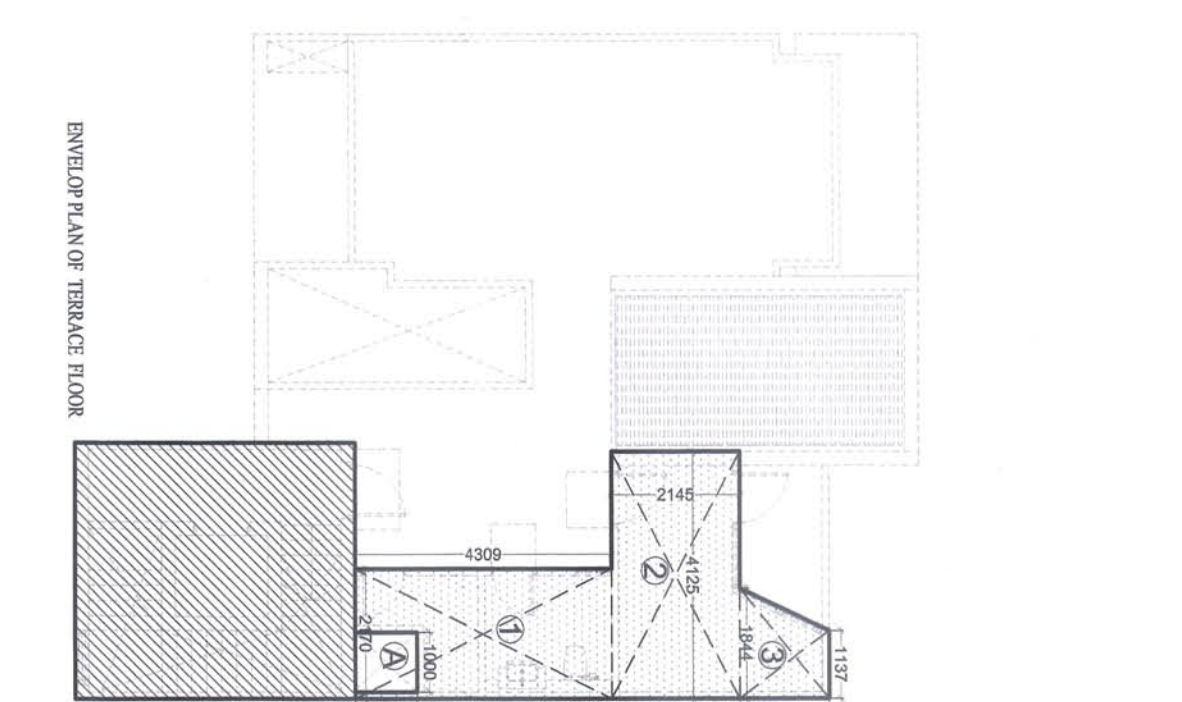
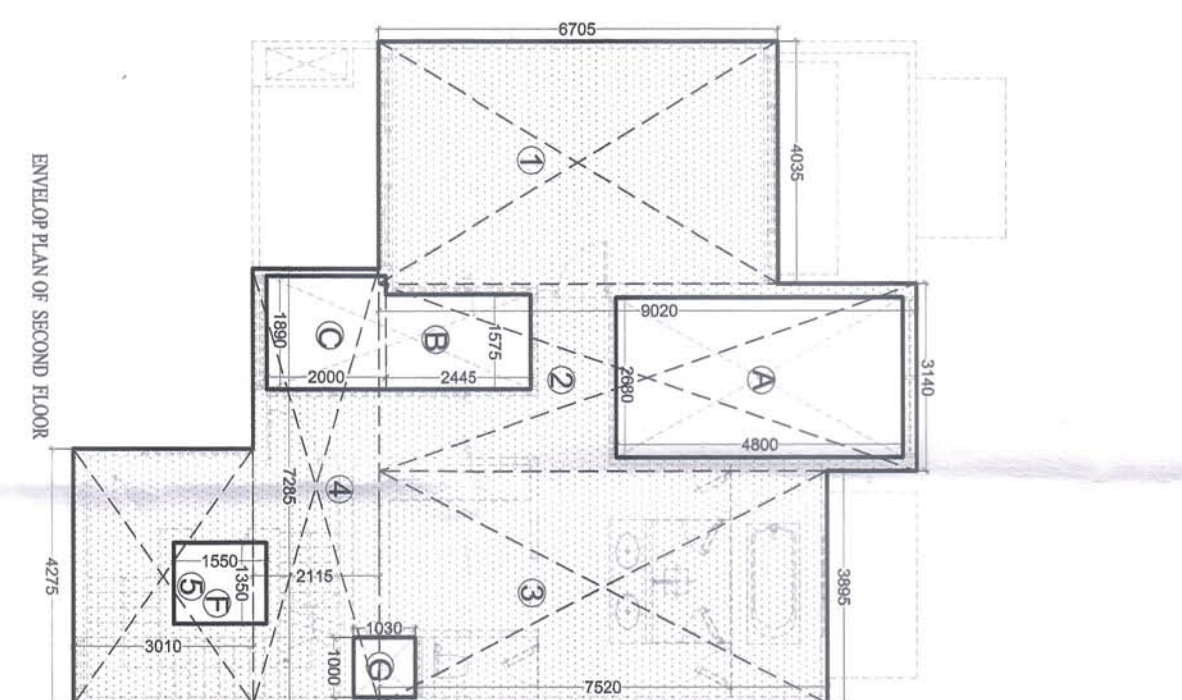
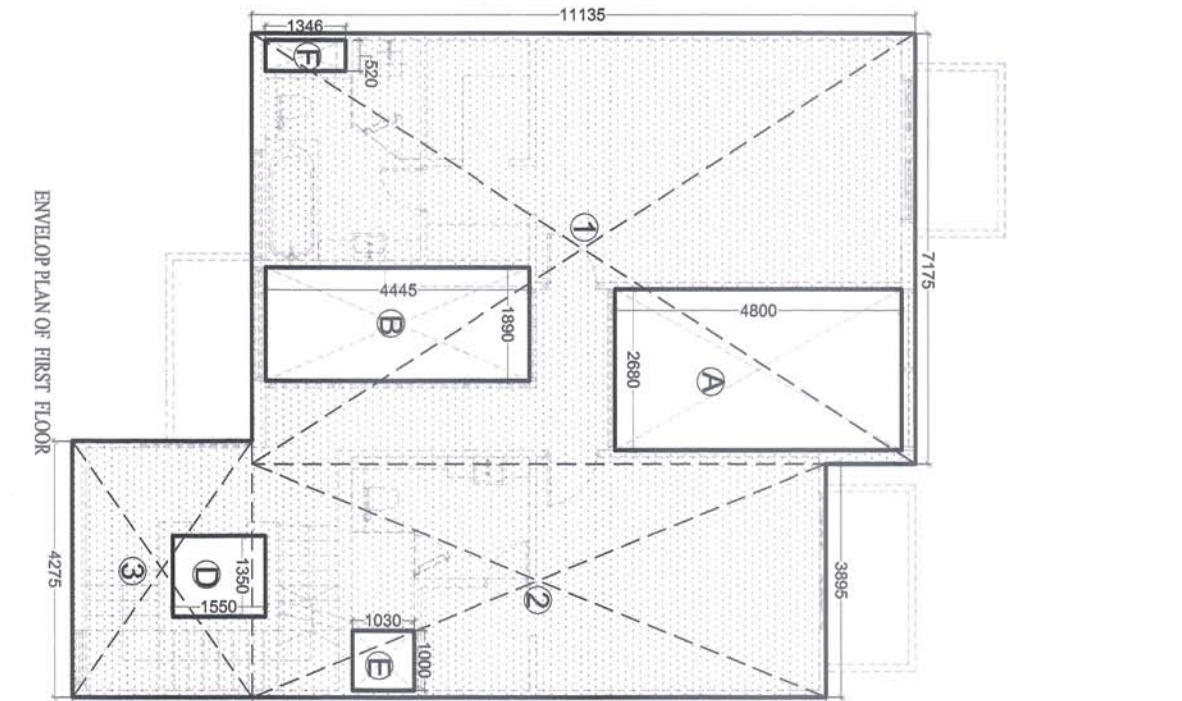
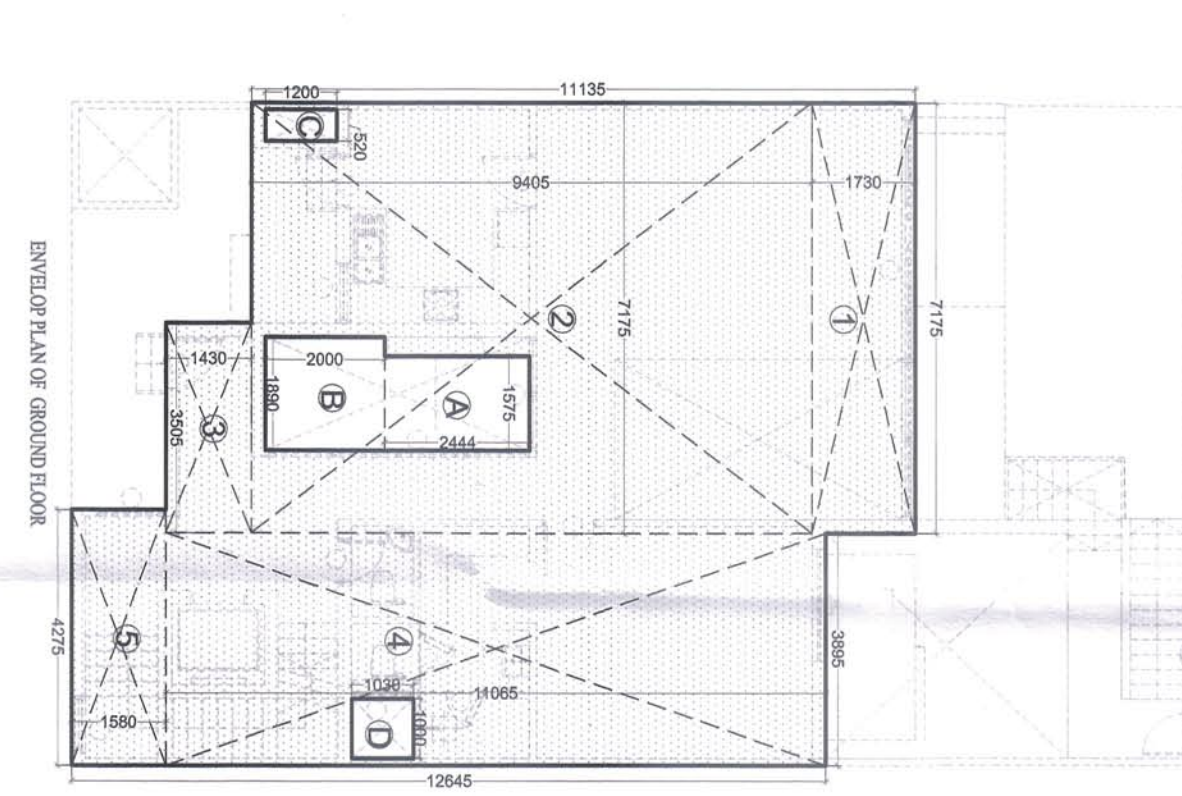
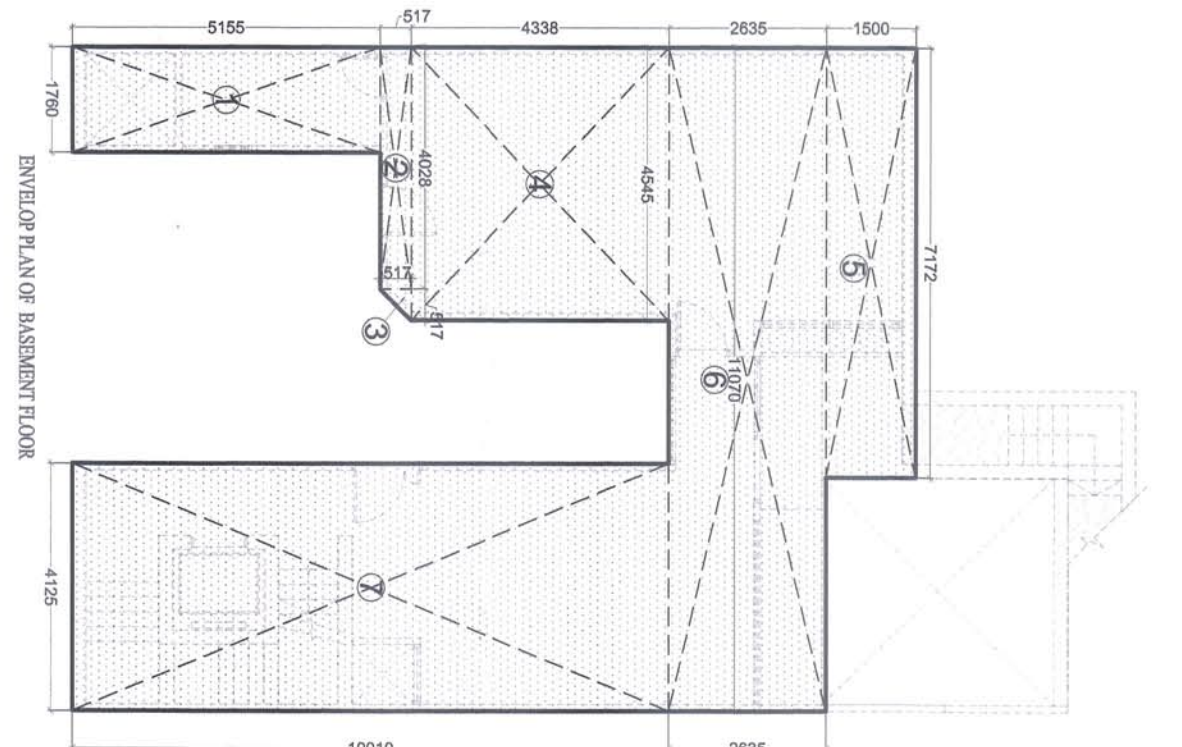
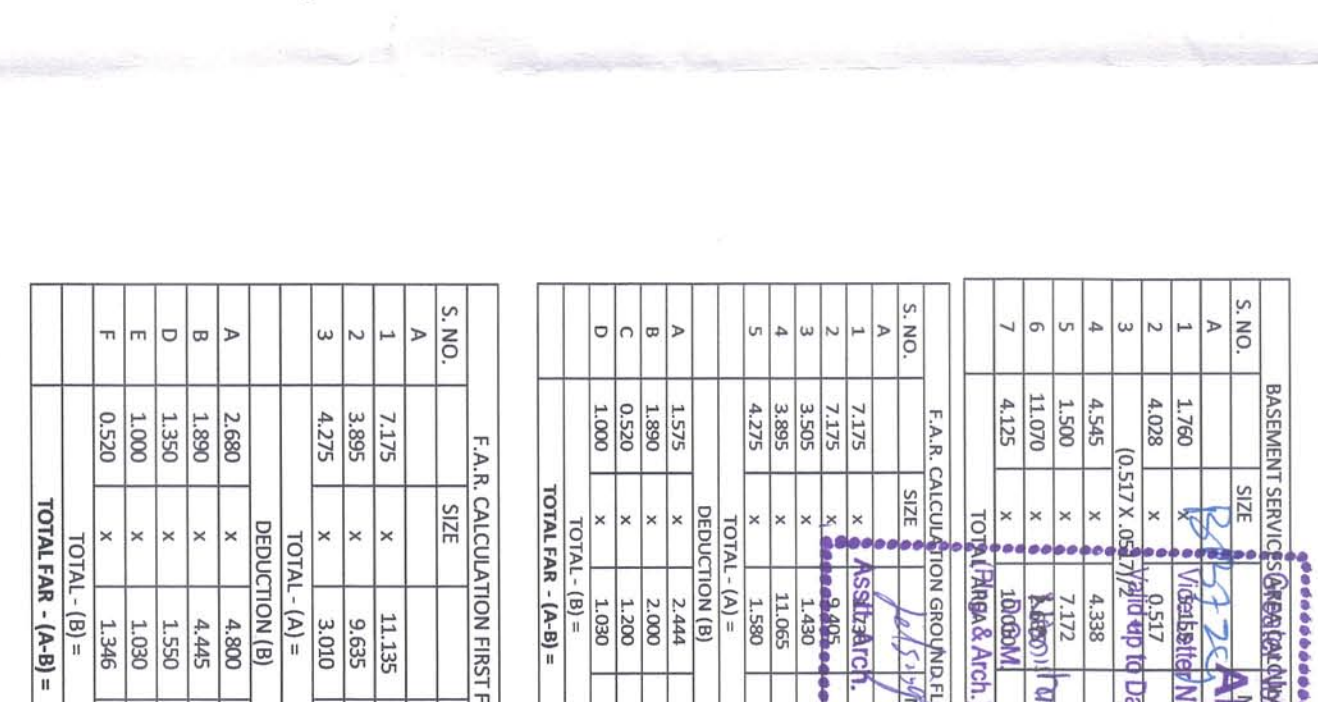
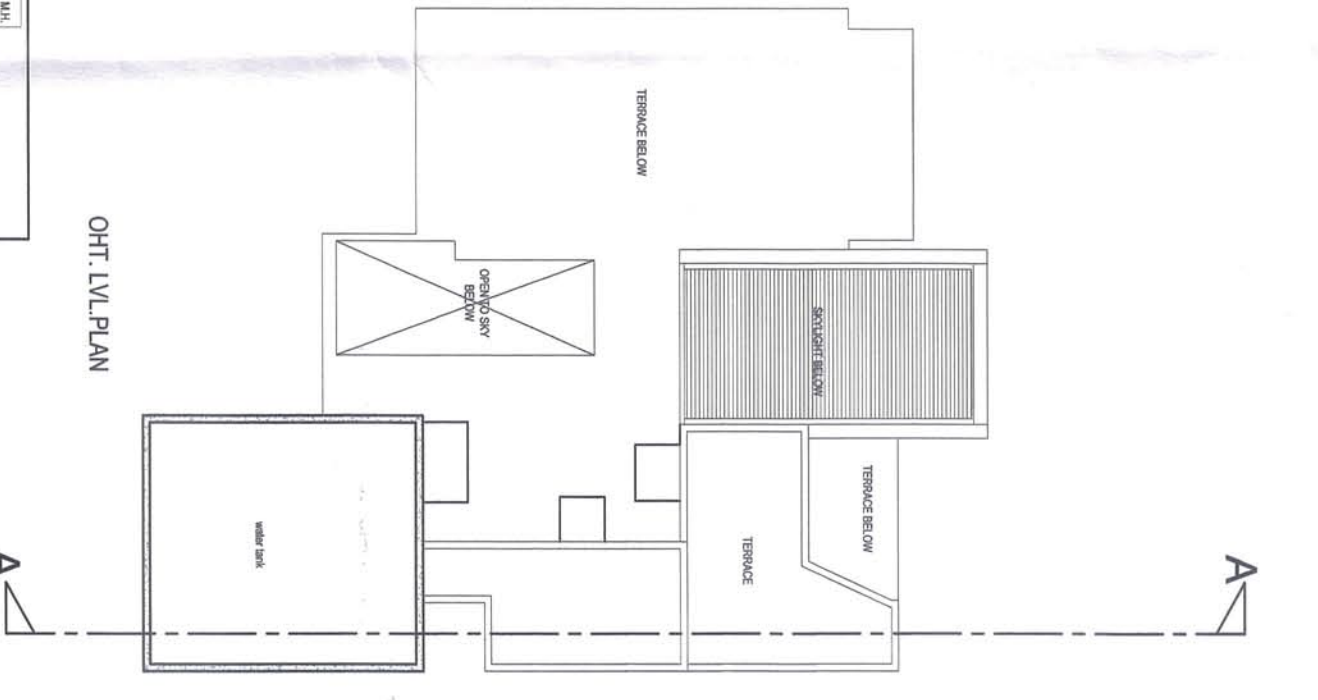
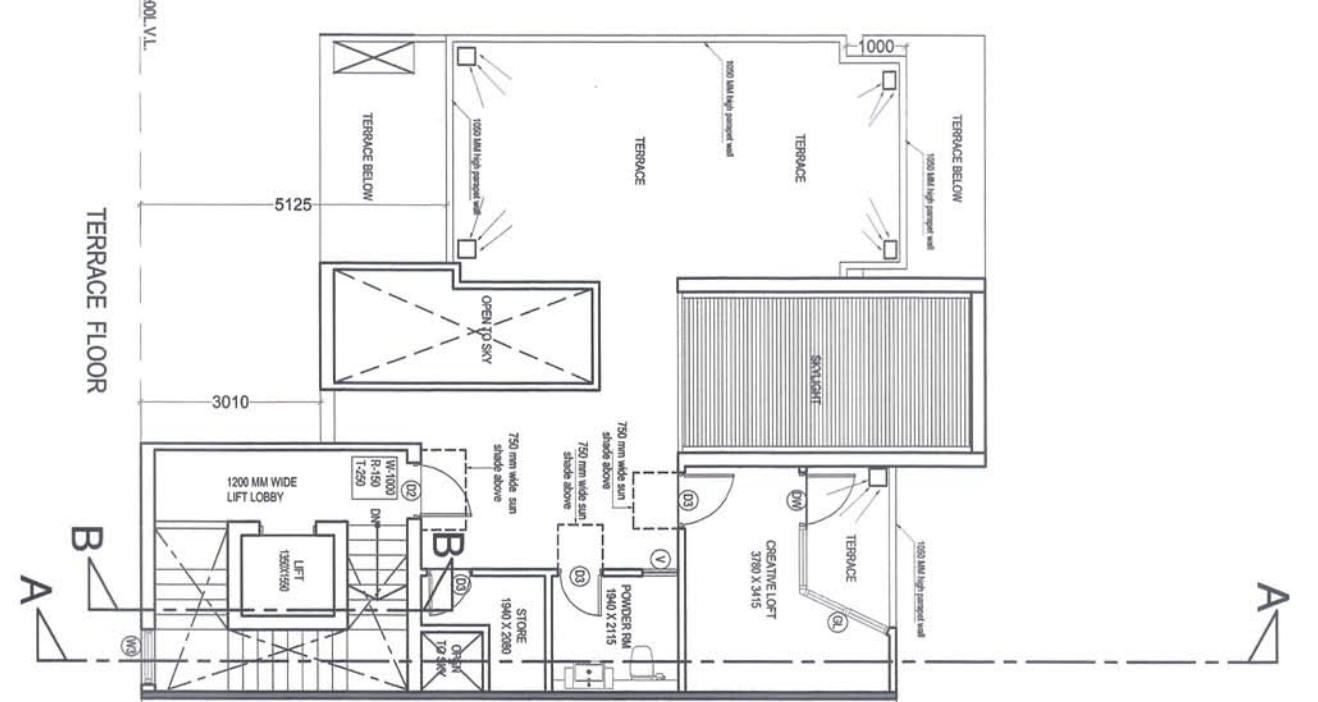
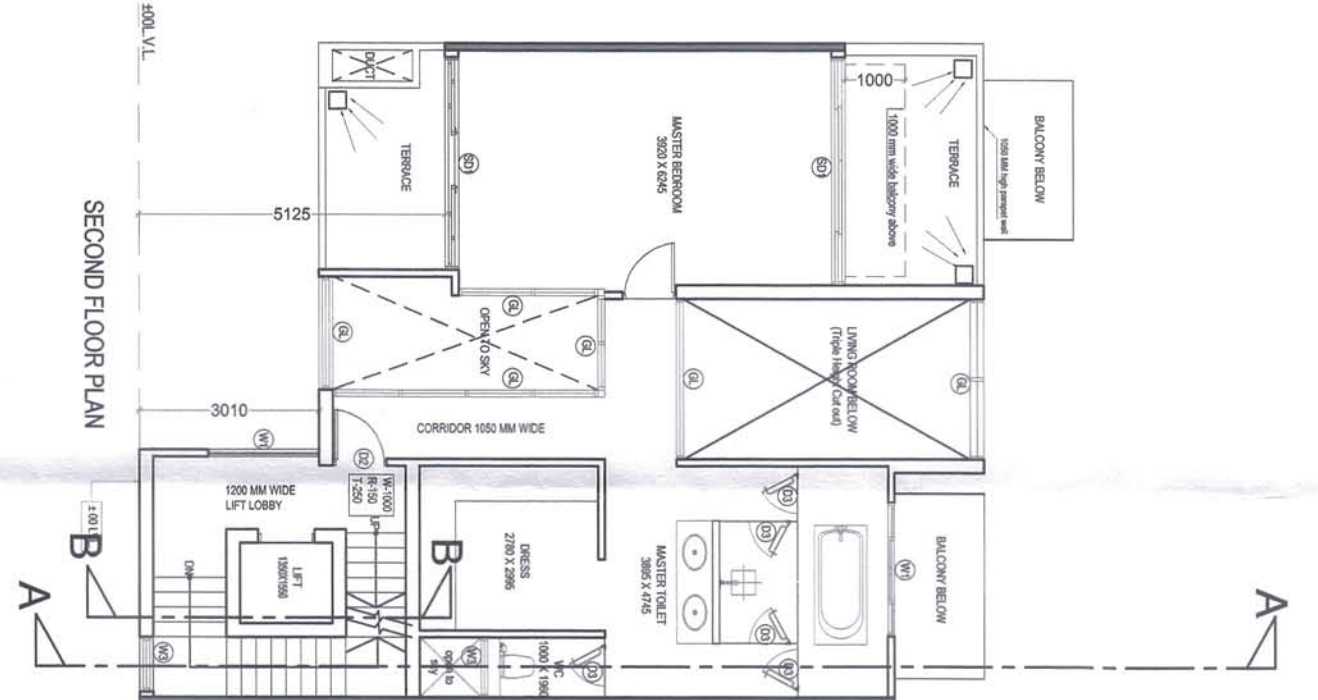
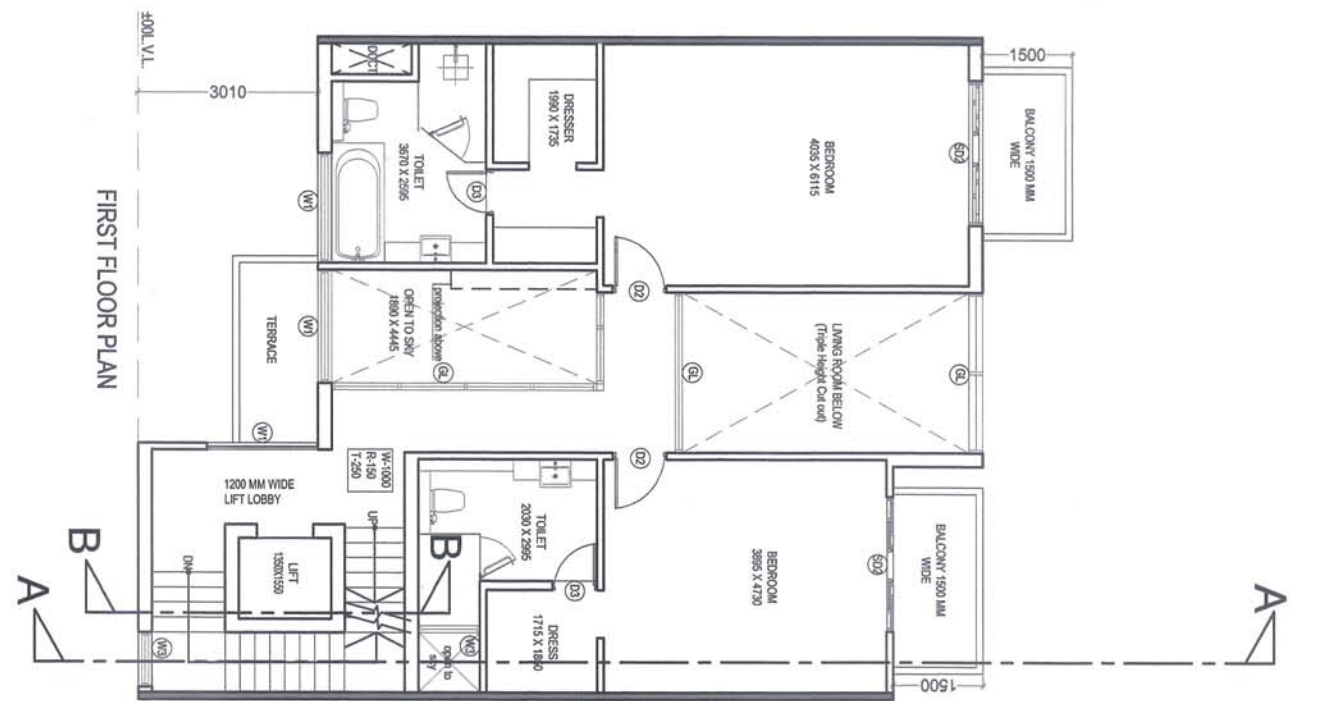
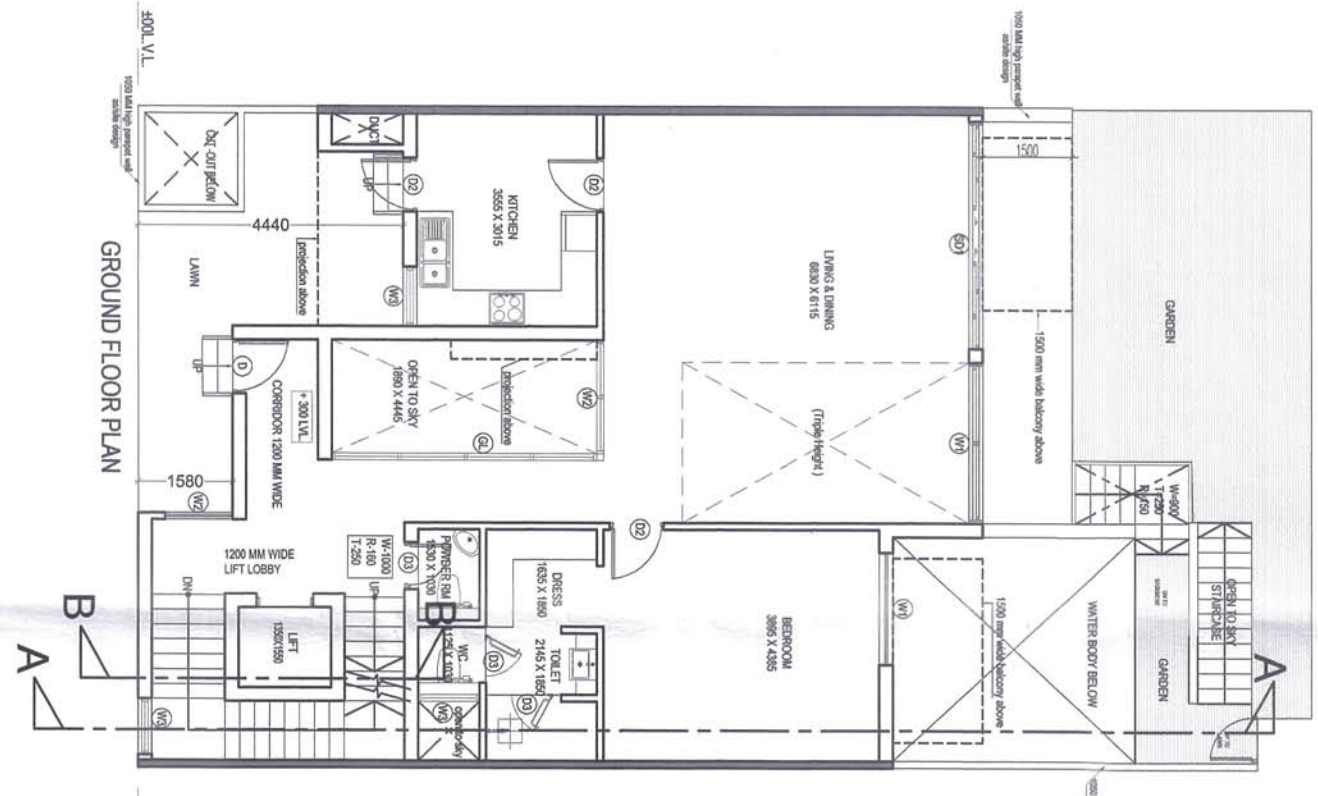


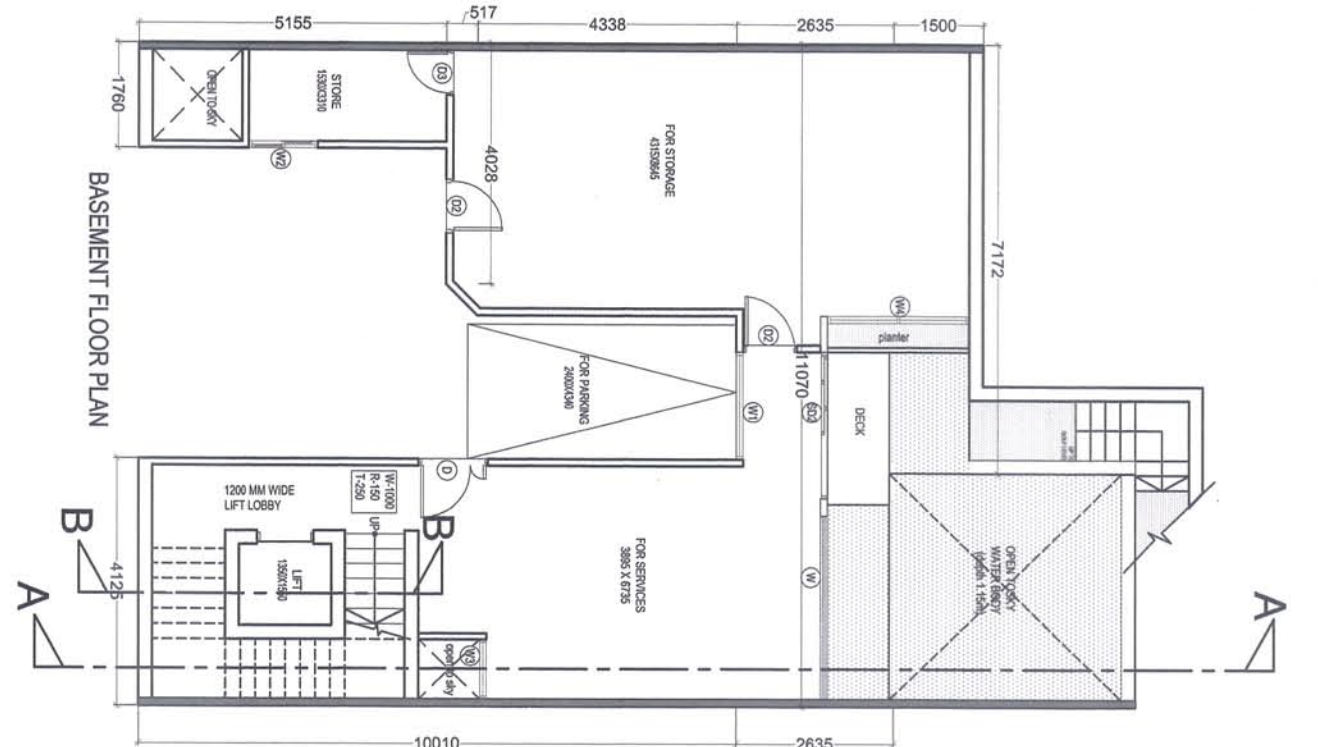

| S. NO.                    | SIZE          | AREA   |
|---------------------------|---------------|--------|
| 1                         | 1.760         | 2.08   |
| 2                         | 4.008         | 2.08   |
| 3                         | 0.517 X 0.517 | 0.268  |
| 4                         | 4.547         | 19.272 |
| 5                         | 1.500         | 10.76  |
| 6                         | 11.070        | 29.17  |
| 7                         | 4.125         | 112.22 |
| TOTAL FLOOR AREA = 125.48 |               |        |

| F.A.R. CALCULATION FIRST FLOOR |       |         |       |
|--------------------------------|-------|---------|-------|
| S.NO.                          | SIZE  | NOS.    | AREA  |
| A                              |       |         |       |
| 1                              | 7.175 | 11.155  | 79.68 |
| 2                              | 3.665 | 3.665   | 1     |
| 3                              | 4.715 | 3.675   | 13.82 |
| TOTAL (A) = 134.29             |       |         |       |
| REDUCTION (B)                  |       |         |       |
| A                              | 2.680 | x 4.800 | 1     |
| B                              | 1.500 | x 4.465 | 1     |
| D                              | 1.550 | x 1.550 | 1     |
| E                              | 1.000 | x 1.050 | 1     |
| F                              | 0.520 | x 1.366 | 1     |
| TOTAL (B) = 25.09              |       |         |       |
| TOTAL PLAN (A-B) = 109.2       |       |         |       |

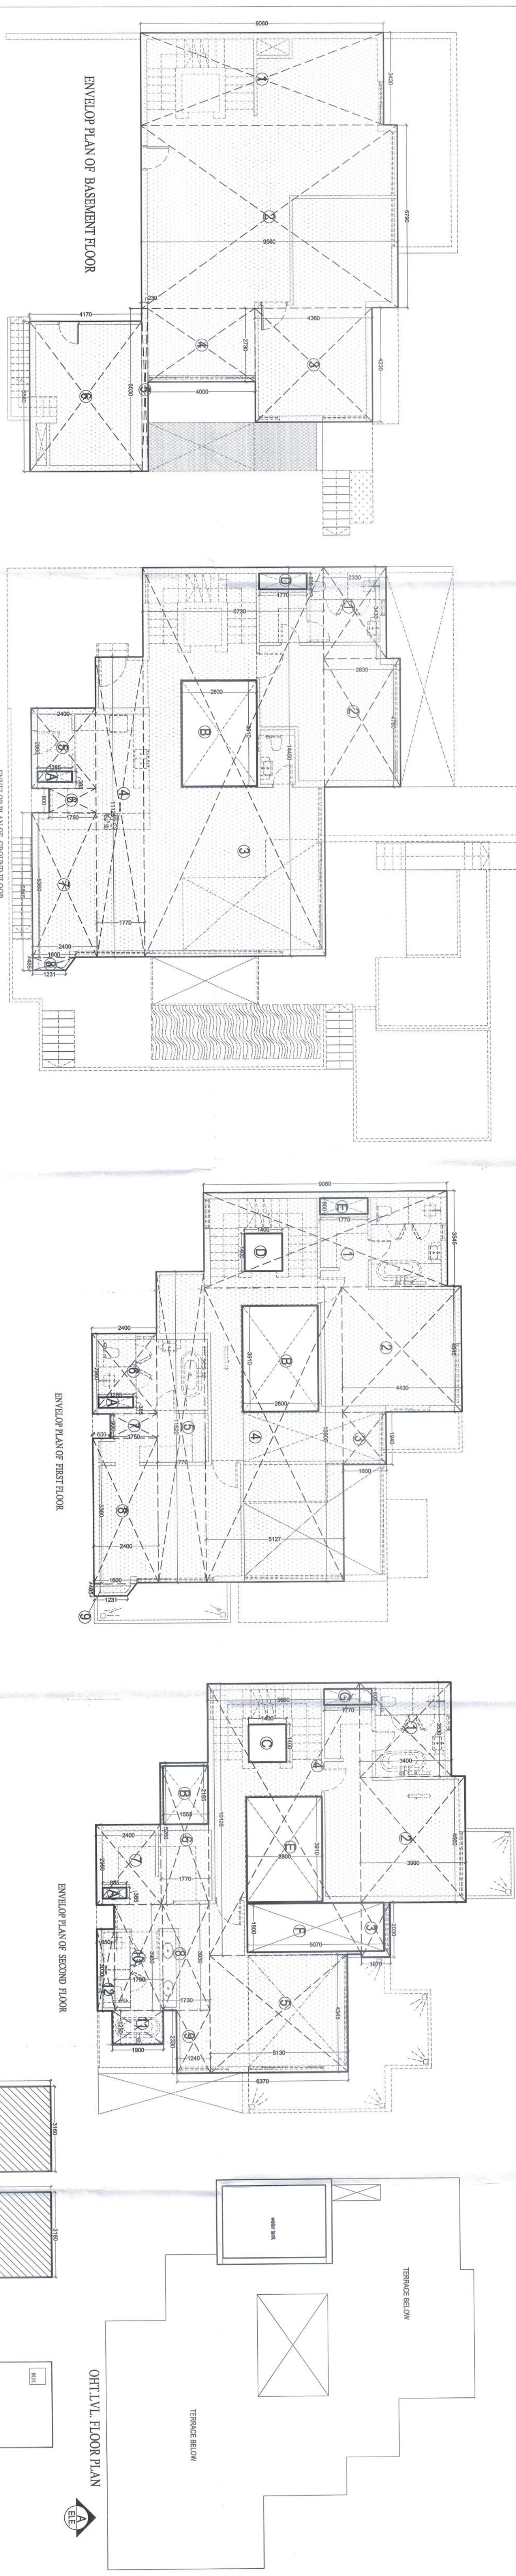

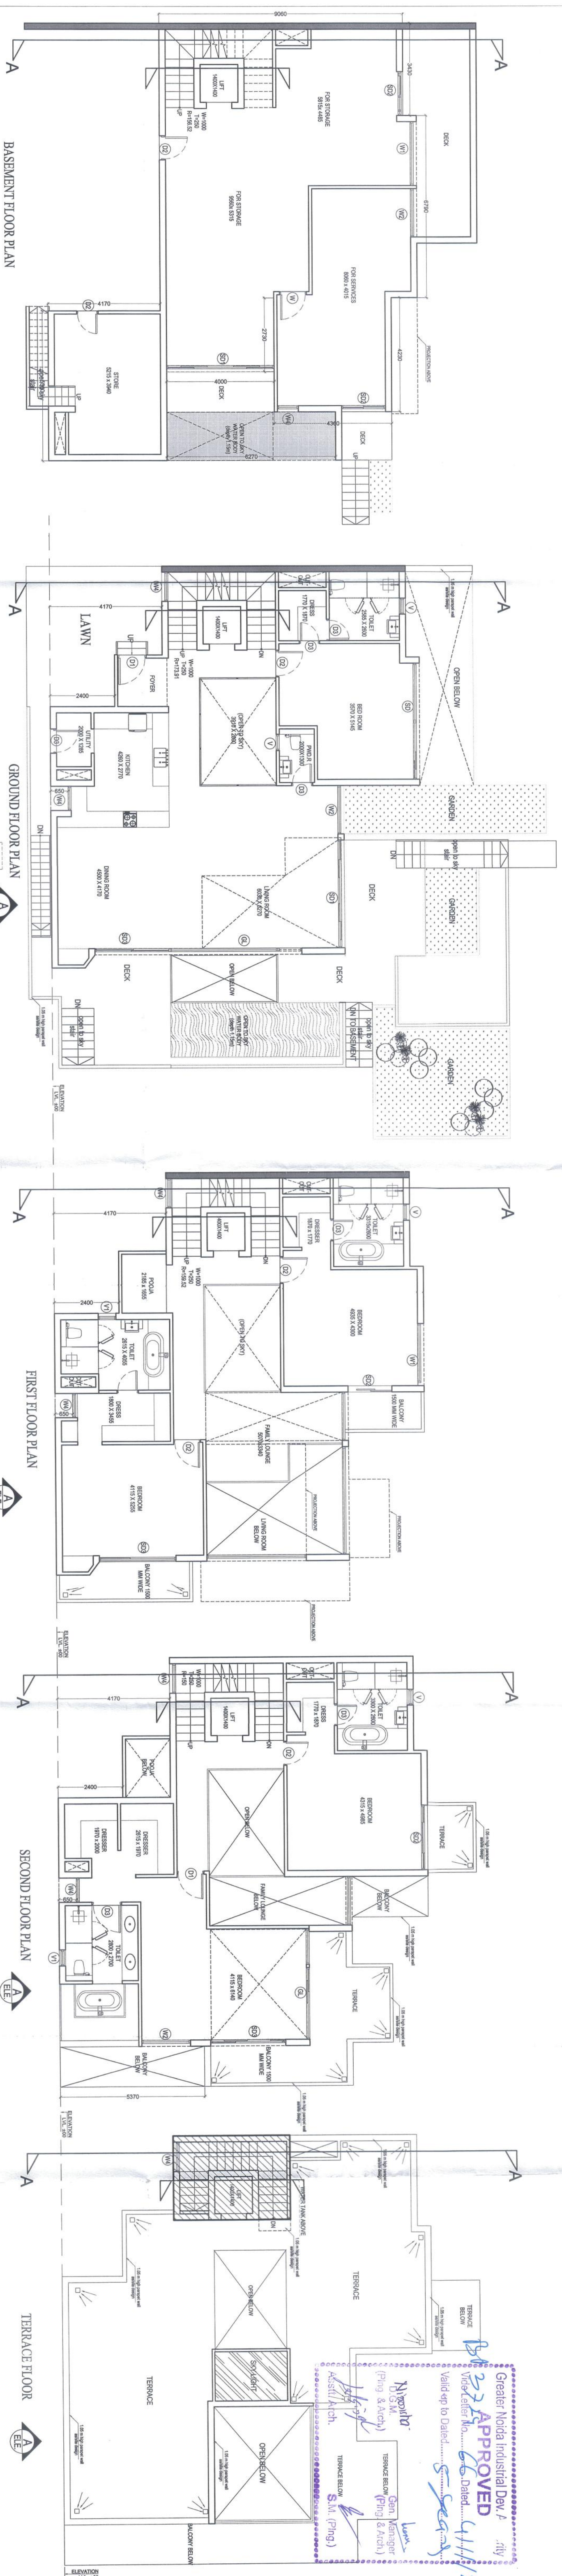

| BASEMENT SERVICES AREA CALCULATION |       |       |        |
|------------------------------------|-------|-------|--------|
| S. NO.                             | SIZE  | NOS.  | AREA   |
| 1                                  | 3.430 | 1     | 31.08  |
| 2                                  | 6.790 | 9,560 | 64.91  |
| 3                                  | 4.230 | 4,360 | 18.44  |
| 4                                  | 2.730 | 4,000 | 10.92  |
| 5                                  | 6.030 | 0.230 | 1.39   |
| 6                                  | 3.560 | 4,170 | 23.19  |
| TOTAL AREA                         |       |       | 149.92 |

| F&R CALIBRATION GRINDING FLOW |               |       |      |        |
|-------------------------------|---------------|-------|------|--------|
| S.NO                          | SIZE          | THROU | WGT. | WGT.   |
| 1                             | 3.60          | 2.300 | 1    | 13.47  |
| 2                             | 4.75          | 2.880 | 1    | 7.99   |
| 3                             | 14.60         | 6.790 | 1    | 97.25  |
| 4                             | 11.125        | 1.770 | 1    | 75.69  |
| 5                             | 2.660         | 2.400 | 1    | 7.10   |
| 6                             | 0.900         | 1.750 | 1    | 1.58   |
| 7                             | 5.500         | 2.400 | 1    | 12.86  |
| 8                             | 131.125+60000 | ses   | 1    | 0.69   |
|                               |               |       |      | 160.63 |
| TOTAL WGT (B)                 |               | 1.285 | 1    | 0.49   |
| A                             | 3.910         | 2.800 | 1    | 10.95  |
| B                             | 3.00          | 1.770 | 1    | 1.50   |
| D                             | 0.600         |       | 1    | 1.06   |
| TOTAL AREA (B)                |               |       |      | 12.50  |
| TOTAL AREA (A+B)              |               |       |      | 14.11  |

| F&E COLLEGE SECOND FLOOR                         |       |        |     |        |
|--------------------------------------------------|-------|--------|-----|--------|
| 5. NO.                                           | SIZE  | AREA   | NO. | AREA   |
| 1                                                | 2.400 | 5.760  | 1   | 5.760  |
| 2                                                | 4.600 | 21.300 | 2   | 21.300 |
| 3                                                | 2.000 | 4.000  | 3   | 4.000  |
| 4                                                | 1.100 | 1.210  | 4   | 1.210  |
| 5                                                | 1.100 | 1.210  | 5   | 1.210  |
| 6                                                | 2.500 | 6.250  | 6   | 6.250  |
| 7                                                | 3.500 | 12.250 | 7   | 12.250 |
| 8                                                | 2.400 | 5.760  | 8   | 5.760  |
| 9                                                | 3.500 | 12.250 | 9   | 12.250 |
| 10                                               | 3.500 | 12.250 | 10  | 12.250 |
| 11                                               | 3.500 | 12.250 | 11  | 12.250 |
| 12                                               | 1.000 | 1.000  | 12  | 1.000  |
| TOTAL (AREA)                                     |       |        |     | 149.13 |
| TOTAL (AREA) (F&E COLLEGE SECOND FLOOR) = 149.13 |       |        |     |        |

This architectural section drawing shows a building's interior. On the left, a staircase with multiple steps leads upwards. To the right of the staircase is a room labeled 'DINING ROOM'. The room features a large window with a cross-shaped mullion. Below the window, there is a counter or ledge. The drawing is a technical line drawing with hatching used to indicate different materials or structural elements.

The diagram shows a cross-section of a water tank. The top part is labeled "WATER TANK". Below it, there are two main sections: "MOUNT" and "TERRACE". The "MOUNT" section has a height dimension of 750. The "TERRACE" section has a height dimension of 1000. The total height from the base to the top of the terrace is 1750. The width of the terrace is 1000. The width of the mount is 750. The total width is 1750. The base of the tank is labeled "SECOND FLOOR".

Architectural floor plan of a room. The room has a total width of 1700 and a total depth of 3500. A door is located on the left wall, with a width of 1200. A window is located on the top wall, with a width of 1200. A kitchen area is located on the right side, with a width of 1200. A living area is located on the left side, with a width of 1200. A bedroom area is located on the right side, with a width of 1200. A bathroom area is located on the left side, with a width of 1200. A hallway is located in the center, with a width of 1200. A label 'KITCHEN' is present in the kitchen area. A label 'BATH' is present in the bathroom area. A label 'BED' is present in the bedroom area. A label 'LIVING' is present in the living area. A label 'HALL' is present in the hallway. A label 'DOOR' is present near the door. A label 'WINDOW' is present near the window. A label 'KITCHEN' is present in the kitchen area. A label 'BATH' is present in the bathroom area. A label 'BED' is present in the bedroom area. A label 'LIVING' is present in the living area. A label 'HALL' is present in the hallway. A label 'DOOR' is present near the door. A label 'WINDOW' is present near the window.

[illegible]

11/11/2014

WATER TANK  
15' x 10' x 10' x 10'  
10' x 10' x 10' x 10'

PROPERTY LINE


ROAD



DRAINAGE

N

OWNER  
MIS EUPHORIA SPORTS CITY  
PROJECT  
SUBMISSION DRAWING OF SPORTS  
ADJOINING SECTOR TECHZONE-1A


|                                           |                  |                |
|-------------------------------------------|------------------|----------------|
| <p>3 CITY AT SC-1<br/>GREATER NOKIDA.</p> | <p>PVT. LTD.</p> | <p>POF LVL</p> |
|-------------------------------------------|------------------|----------------|

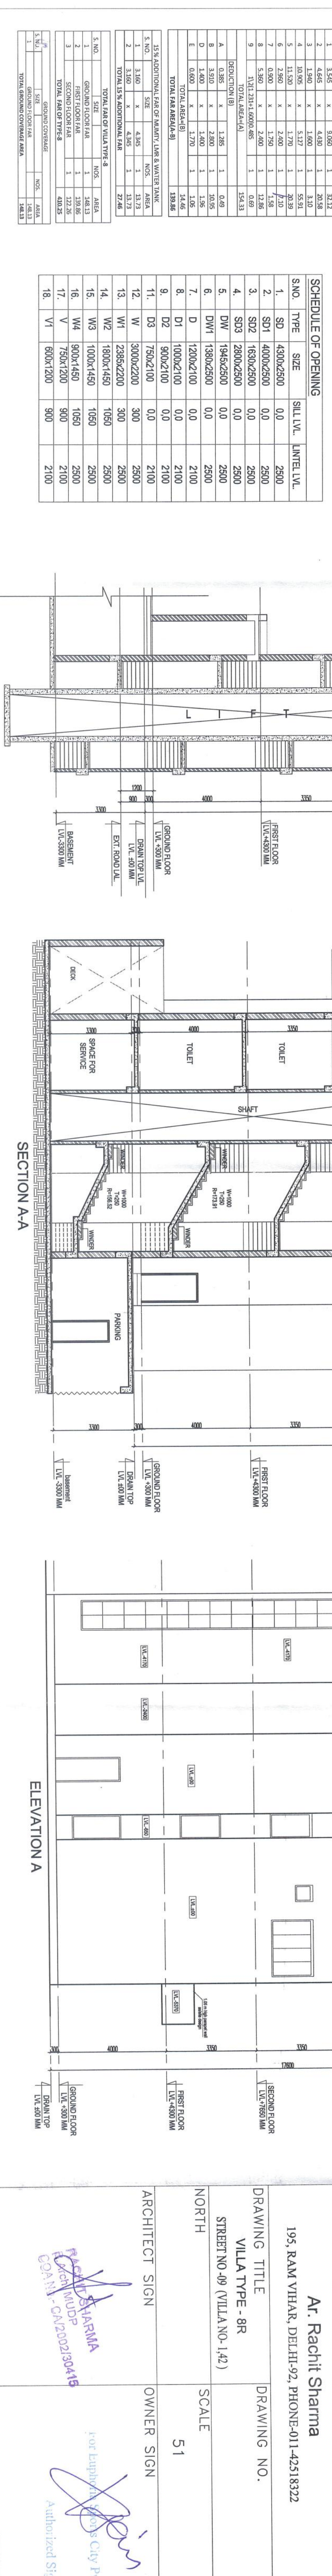

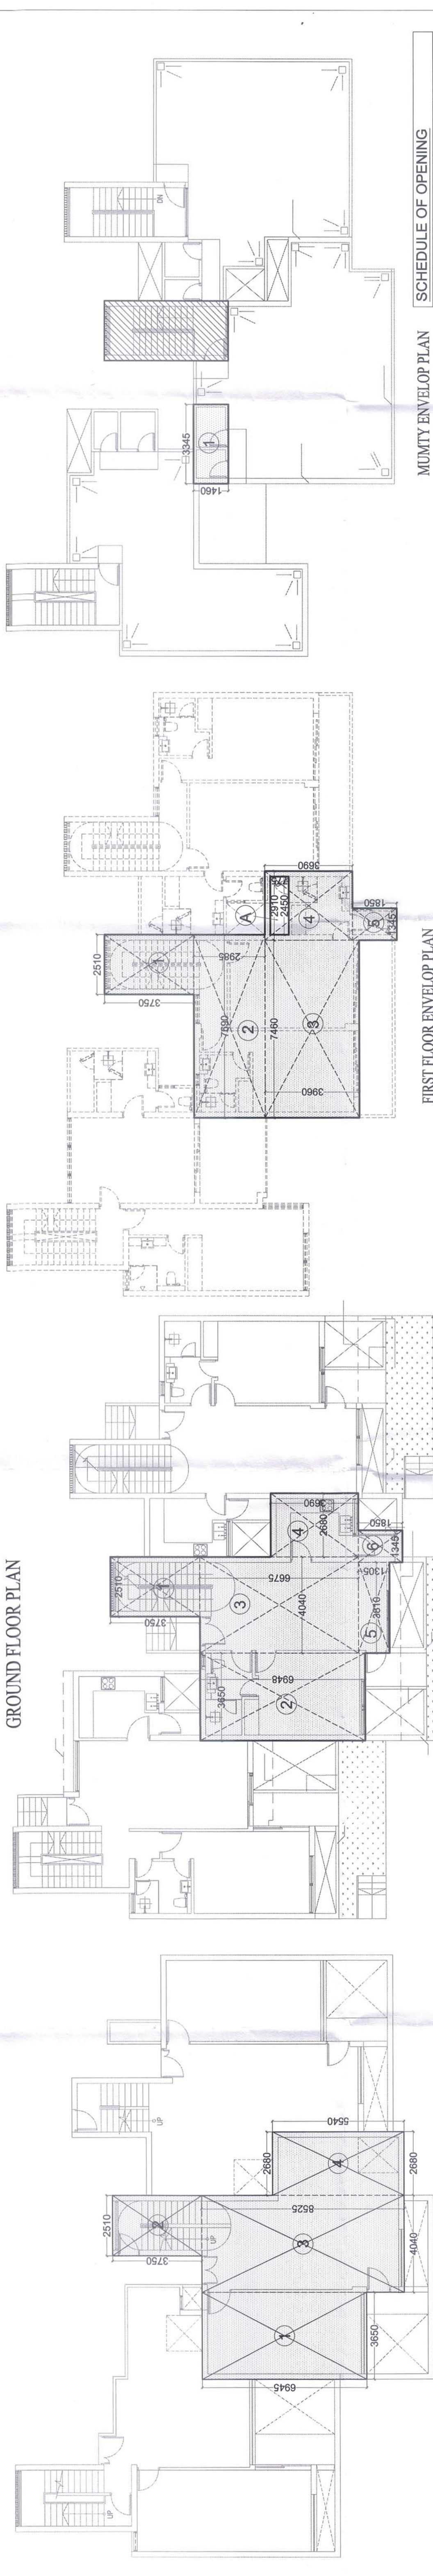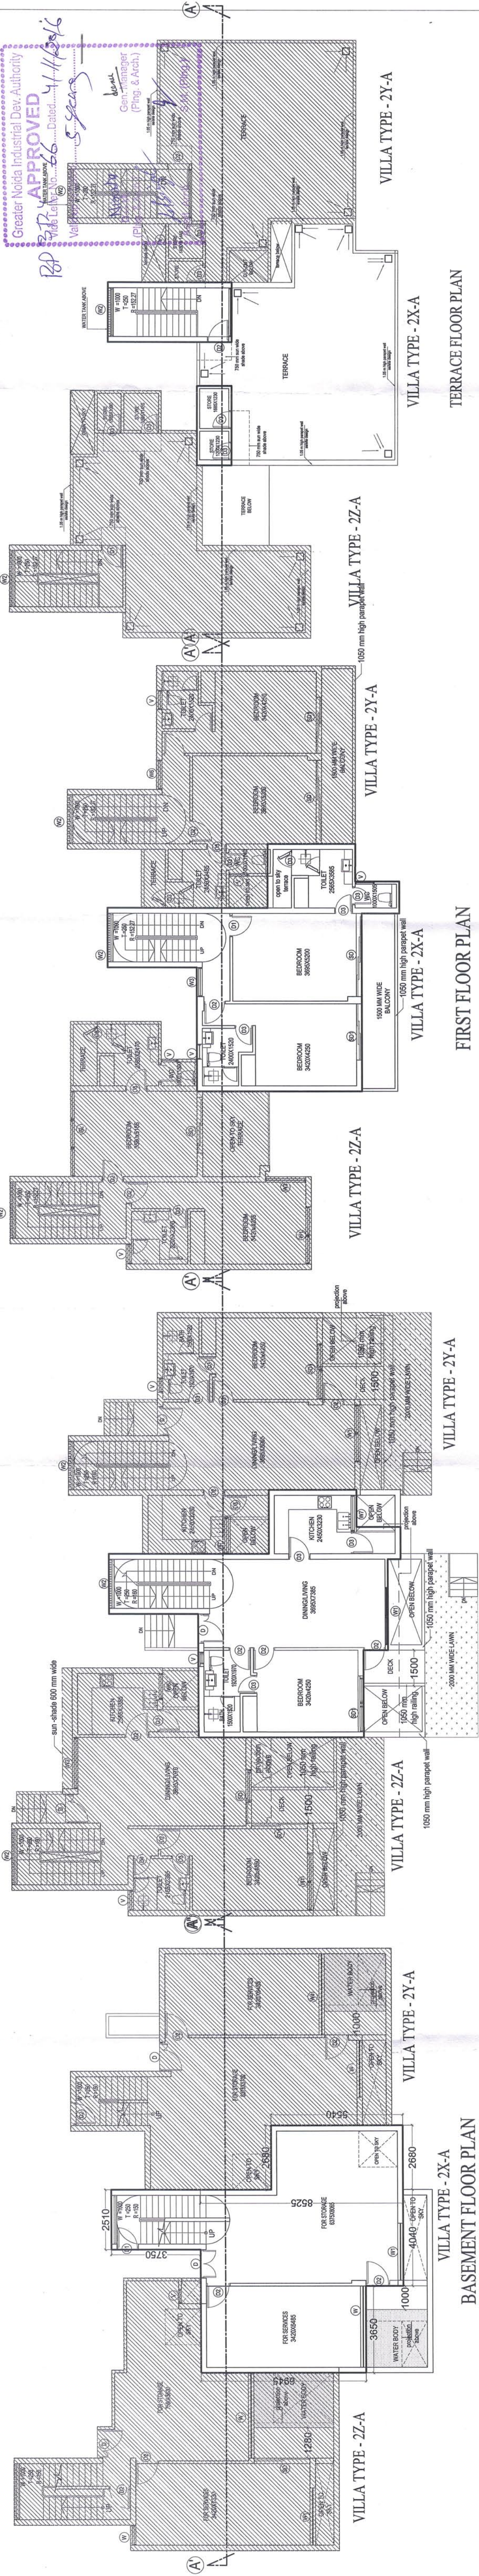

| SCHEDULE OF OPENING |      |           |          |           |
|---------------------|------|-----------|----------|-----------|
| S.NO.               | TYPE | SIZE      | SILL LV. | INTEL LV. |
| 1.                  | SD   | 3530x2500 | 0,0      | 2500      |
| 2.                  | SD1  | 2340x2500 | 0,0      | 2500      |
| 3.                  | DD   | 1640x2500 | 0,0      | 2500      |
| 4.                  | D    | 1200x2100 | 0,0      | 2100      |
| 5.                  | D1   | 1000x2100 | 0,0      | 2100      |
| 6.                  | D2   | 900x2100  | 0,0      | 2100      |
| 7.                  | D3   | 750x2100  | 0,0      | 2100      |
| 8.                  | W    | 3580x2200 | 300      | 2500      |
| 9.                  | W1   | 2400x2200 | 300      | 2500      |
| 10.                 | W2   | 2350x1450 | 1050     | 2500      |
| 11.                 | W3   | 1700x1450 | 1050     | 2500      |
| 12.                 | W4   | 750x1200  | 900      | 2100      |
| 13.                 | W5   | 3420x1200 | 900      | 2100      |
| 14.                 | W6   | 3500x1200 | 900      | 2100      |
| 15.                 | W6   | 1100x1200 | 900      | 2100      |
| 16.                 | W7   | 1500x1200 | 900      | 2100      |
| 17.                 | V    | 650x1200  | 900      | 2100      |

| FAR CALCULATION (TERRACE FLOOR) |       |       |      |
|---------------------------------|-------|-------|------|
| S. NO.                          | SIZE  | NOS.  | AREA |
| 1                               | 3.345 | 1.460 | 4.88 |
| TOTAL FAR                       |       |       | 4.88 |

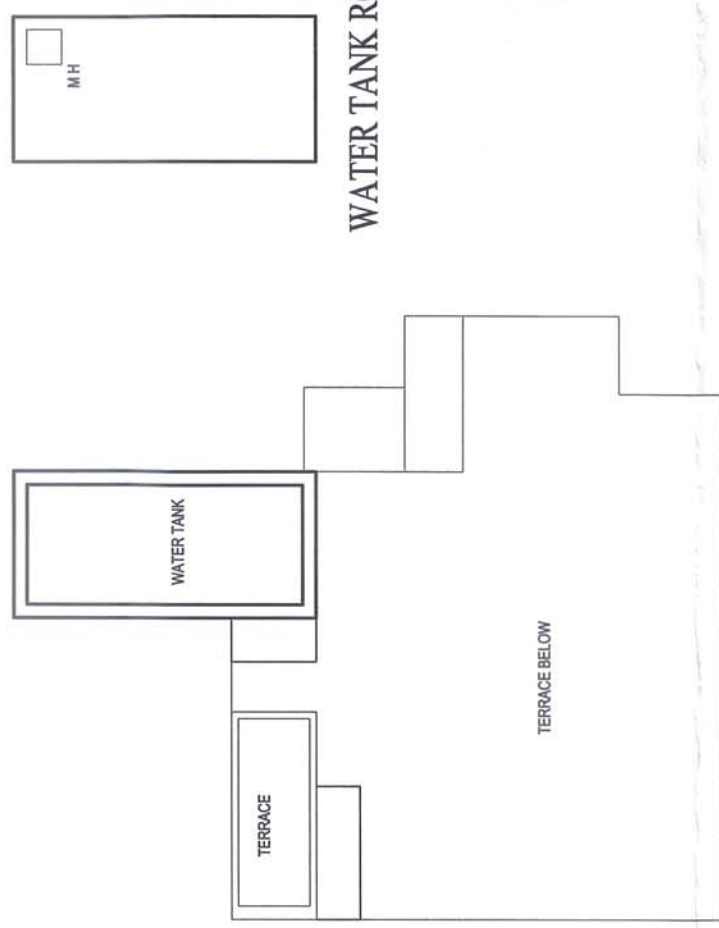


| FAR CALCULATION (FIRST FLOOR)  |         |       |       |       |       |
|--------------------------------|---------|-------|-------|-------|-------|
| S. NO.                         | SIZE    | NOS.  | AREA  |       |       |
| 1                              | 2.510 x | 3.750 | 1     | 9.41  |       |
| 2                              | 7.690 x | 2.985 | 1     | 22.95 |       |
| 3                              | 7.460 x | 3.960 | 1     | 29.54 |       |
| 4                              | 2.910 x | 3.690 | 1     | 10.74 |       |
| 5                              | 1.345 x | 1.850 | 1     | 2.49  |       |
| TOTAL (A)                      |         |       |       | 75.13 |       |
| DEDUCTION (B)                  |         |       |       |       |       |
| A                              | 2.450 x | x     | 0.775 | 1     | 1.90  |
| TOTAL FAR = (B)                |         |       |       |       | 1.90  |
| TOTAL FAR OF FIRST FLOOR (A-B) |         |       |       |       | 73.24 |

| TOTAL GROUND COVERAGE |                  |      |       |
|-----------------------|------------------|------|-------|
| S. NO.                | SIZE             | NOS. | AREA  |
| 1                     | GROUND FLOOR FAR | 1    | 79.09 |
| TOTAL GROUND COVERAGE |                  |      | 79.09 |



| FAR CALCULATION (GROUND FLOOR) |       |         |         |
|--------------------------------|-------|---------|---------|
| S. NO.                         | SIZE  | NOS.    | AREA    |
| 1                              | 2,510 | x 3,750 | 1 9,41  |
| 2                              | 3,650 | x 6,948 | 1 25,36 |
| 3                              | 4,040 | x 6,675 | 1 26,97 |
| 4                              | 2,680 | x 3,650 | 1 9,89  |
| 5                              | 3,810 | x 1,905 | 1 4,97  |
| 6                              | 1,345 | x 1,850 | 1 2,49  |
| TOTAL FAR                      |       |         | 79.09   |

| TOTAL FAR OF VILLA |                   |      |        |  |
|--------------------|-------------------|------|--------|--|
| S. NO.             | SIZE              | NOS. | AREA   |  |
| 1                  | GROUND FLOOR FAR  | 1    | 79.09  |  |
| 2                  | FIRST FLOOR FAR   | 1    | 73.24  |  |
| 2                  | TERRACE FLOOR FAR | 1    | 4.88   |  |
| TOTAL FAR          |                   |      | 157.21 |  |

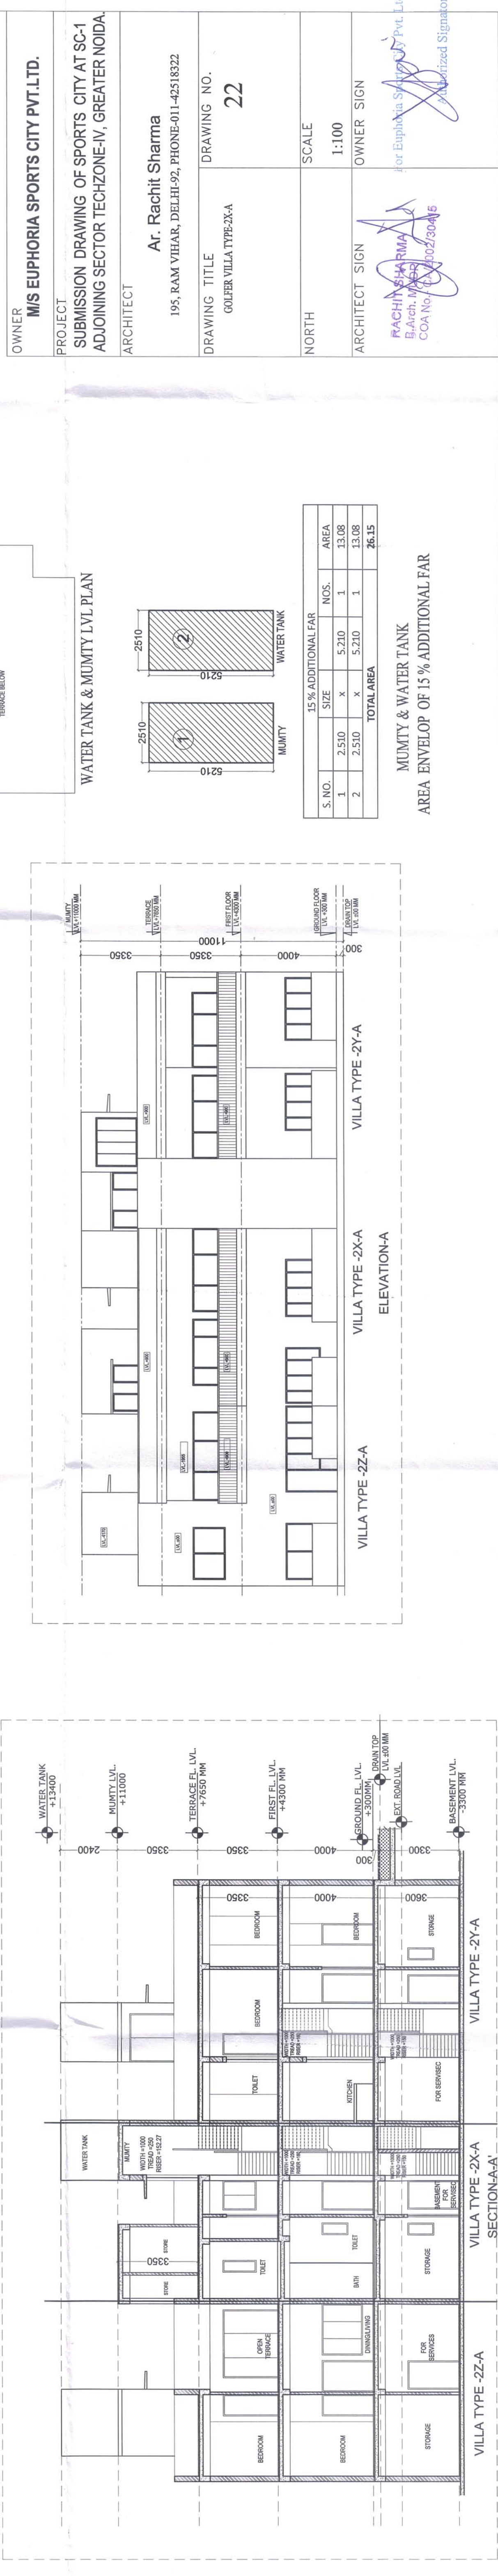

| 15% ADDITIONAL FAR |  |       |         |              |
|--------------------|--|-------|---------|--------------|
| S. NO.             |  | SIZE  | NOS.    | AREA         |
| 1                  |  | 2.510 | x 5.210 | 1 13.08      |
| 2                  |  | 2.510 | x 5.210 | 1 13.08      |
| TOTAL AREA         |  |       |         | <b>26.15</b> |

MUMTY & WATER TANK  
AREA ENVELOP OF 15 % ADDITIONAL FAR

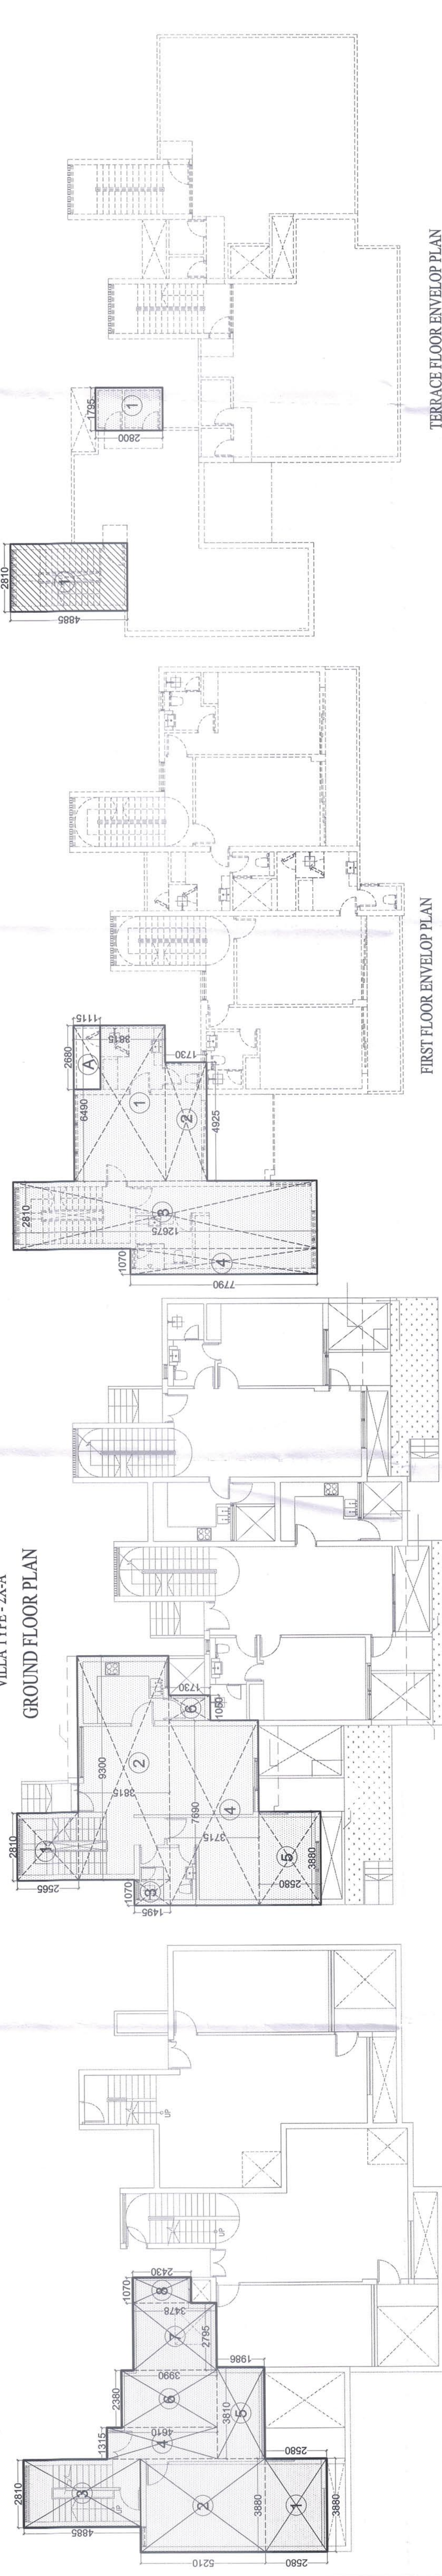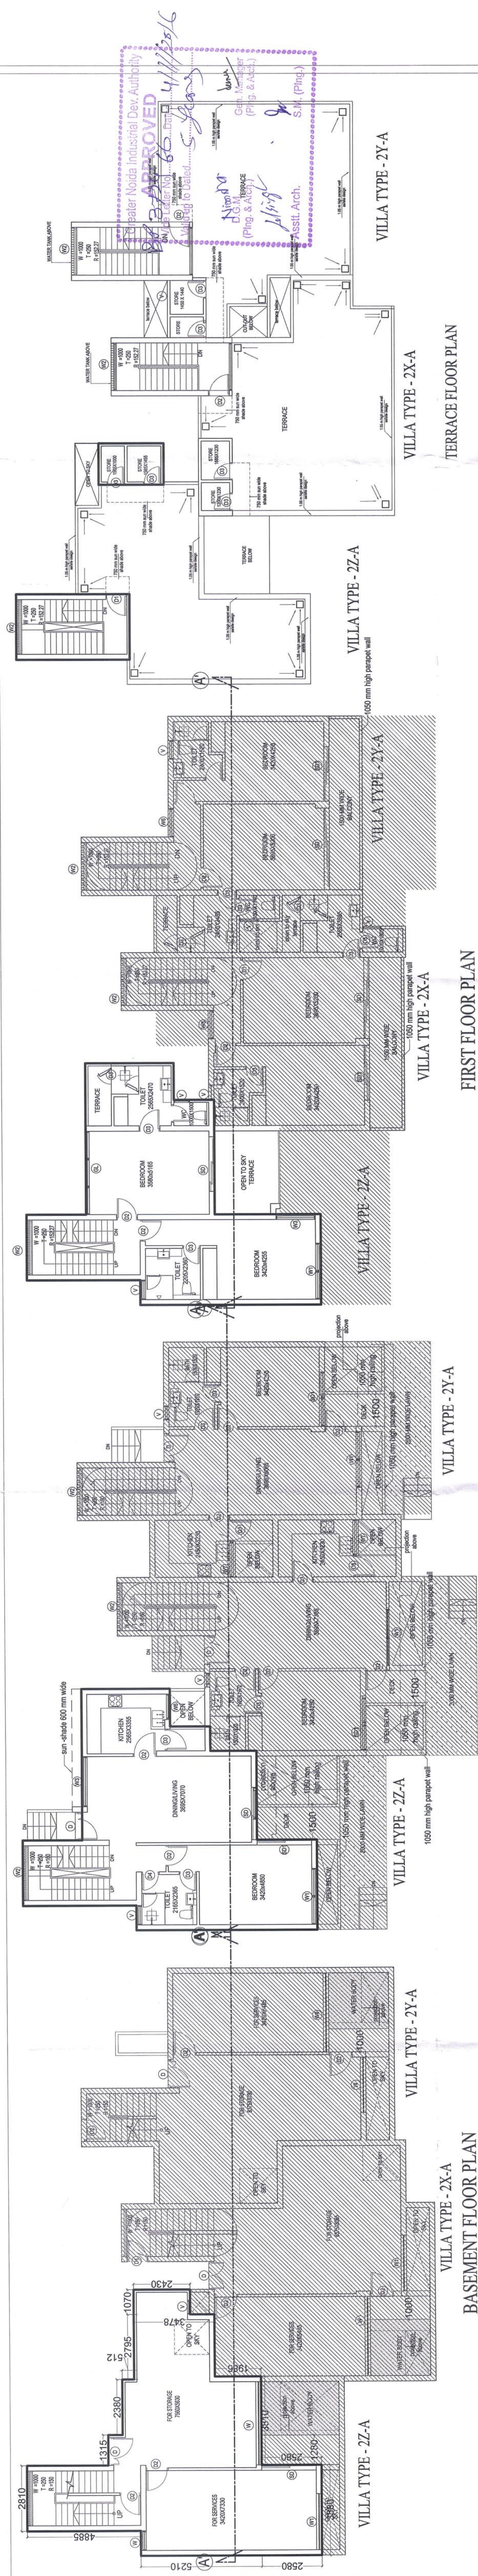

AREA ENVELOP PLAN OF BASEMENT FLOOR

| BASEMENT SERVICES AREA CALCULATION |         |       |       |
|------------------------------------|---------|-------|-------|
| S. NO.                             | SIZE    | NOS.  | AREA  |
| 1                                  | 3.880 x | 2.580 | 10.01 |
| 2                                  | 3.880 x | 5.210 | 20.21 |
| 3                                  | 2.810 x | 4.885 | 13.73 |
| 4                                  | 1.315 x | 4.610 | 6.06  |
| 5                                  | 3.810 x | 1.986 | 7.57  |
| 6                                  | 2.380 x | 3.990 | 9.50  |
| 7                                  | 2.795 x | 3.478 | 9.72  |
| 8                                  | 1.070 x | 2.430 | 2.60  |
| TOTAL AREA                         |         |       | 79.40 |

| TOTAL FAR OF VILLA |                   |        |
|--------------------|-------------------|--------|
| S. NO.             | SIZE              | NOS.   |
| 1                  | GROUND FLOOR FAR  | 1      |
| 2                  | FIRST FLOOR FAR   | 1      |
| 2                  | TERRACE FLOOR FAR | 1      |
| TOTAL FAR          |                   | 163.95 |

| FAR CALCULATION (FIRST FLOOR)  |         |        |       |
|--------------------------------|---------|--------|-------|
| S. NO.                         | SIZE    | NOS.   | AREA  |
| 1                              | 6.480 x | 3.815  | 24.76 |
| 2                              | 1.730 x | 4.925  | 8.52  |
| 3                              | 2.810 x | 12.675 | 35.62 |
| 4                              | 1.070 x | 7.790  | 8.34  |
| TOTAL (A)                      |         |        | 77.23 |
| DEDUCTION (B)                  |         |        |       |
| A                              | 2.680 x | 1.115  | 2.99  |
| TOTAL FAR OF FIRST FLOOR (A-B) |         |        | 74.24 |

| FAR CALCULATION (GROUND FLOOR) |         |       |       |
|--------------------------------|---------|-------|-------|
| S. NO.                         | SIZE    | NOS.  | AREA  |
| 1                              | 2.810 x | 2.565 | 7.20  |
| 2                              | 3.930 x | 3.885 | 15.28 |
| 3                              | 2.690 x | 3.485 | 9.36  |
| 5                              | 3.880 x | 2.580 | 10.01 |
| 6                              | 1.050 x | 1.730 | 1.82  |
| TOTAL FAR                      |         |       | 84.68 |


| TOTAL GROUND COVERAGE |                  |       |
|-----------------------|------------------|-------|
| S. NO.                | SIZE             | NOS.  |
| 1                     | GROUND FLOOR FAR | 1     |
| TOTAL GROUND COVERAGE |                  | 84.68 |

TERRACE FLOOR ENVELOP PLAN


| FAR CALCULATION (TERRACE FLOOR) |         |       |      |
|---------------------------------|---------|-------|------|
| S. NO.                          | SIZE    | NOS.  | AREA |
| 1                               | 1.795 x | 2.800 | 5.03 |
| TOTAL FAR OF TYPE-2A-3          |         |       | 5.03 |

| SCHEDULE OF OPENING |      |           |                      |
|---------------------|------|-----------|----------------------|
| S.NO.               | TYPE | SIZE      | SILL LVL LINTEL LVL. |
| 1.                  | SD   | 3530x2500 | 0.0                  |
| 2.                  | SD1  | 2345x2500 | 0.0                  |
| 3.                  | DW   | 1640x2500 | 0.0                  |
| 4.                  | D    | 1200x2100 | 0.0                  |
| 5.                  | D1   | 1000x2100 | 0.0                  |
| 6.                  | D2   | 900x2100  | 0.0                  |
| 7.                  | D3   | 750x2100  | 0.0                  |
| 8.                  | W    | 3580x2200 | 300                  |
| 9.                  | W1   | 2400x2200 | 300                  |
| 11.                 | W2   | 2350x1450 | 1050                 |
| 12.                 | W3   | 1700x1450 | 1050                 |
| 13.                 | W4   | 750x1200  | 900                  |
| 14.                 | W5   | 3420x1200 | 900                  |
| 15.                 | W6   | 1100x1200 | 900                  |
| 16.                 | W7   | 1550x1200 | 900                  |
| 17.                 | V    | 600x1200  | 900                  |

WATER TANK ROOF PLAN

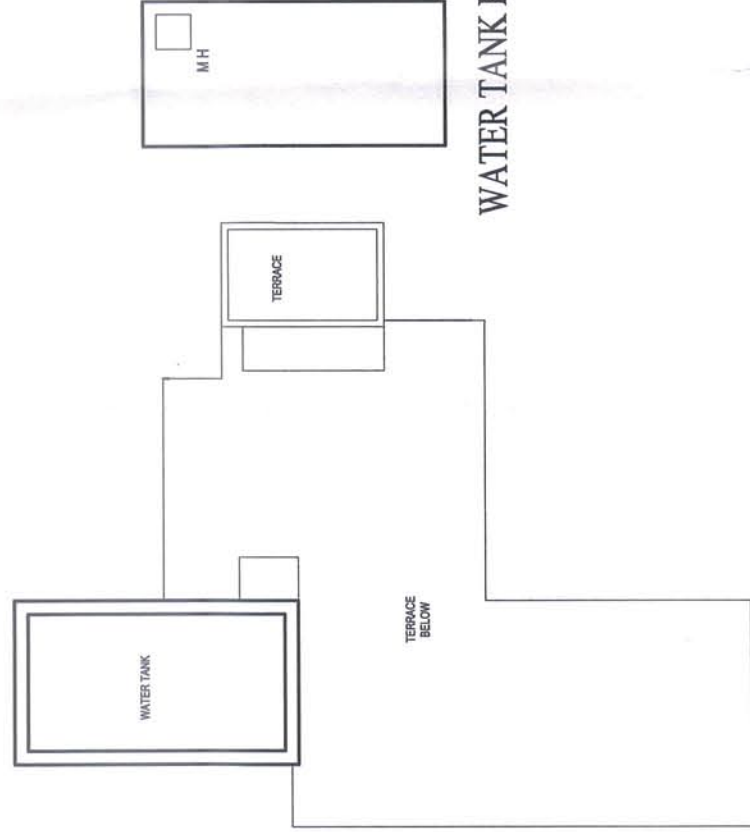

WATER TANK AND MUMTY LVL PLAN

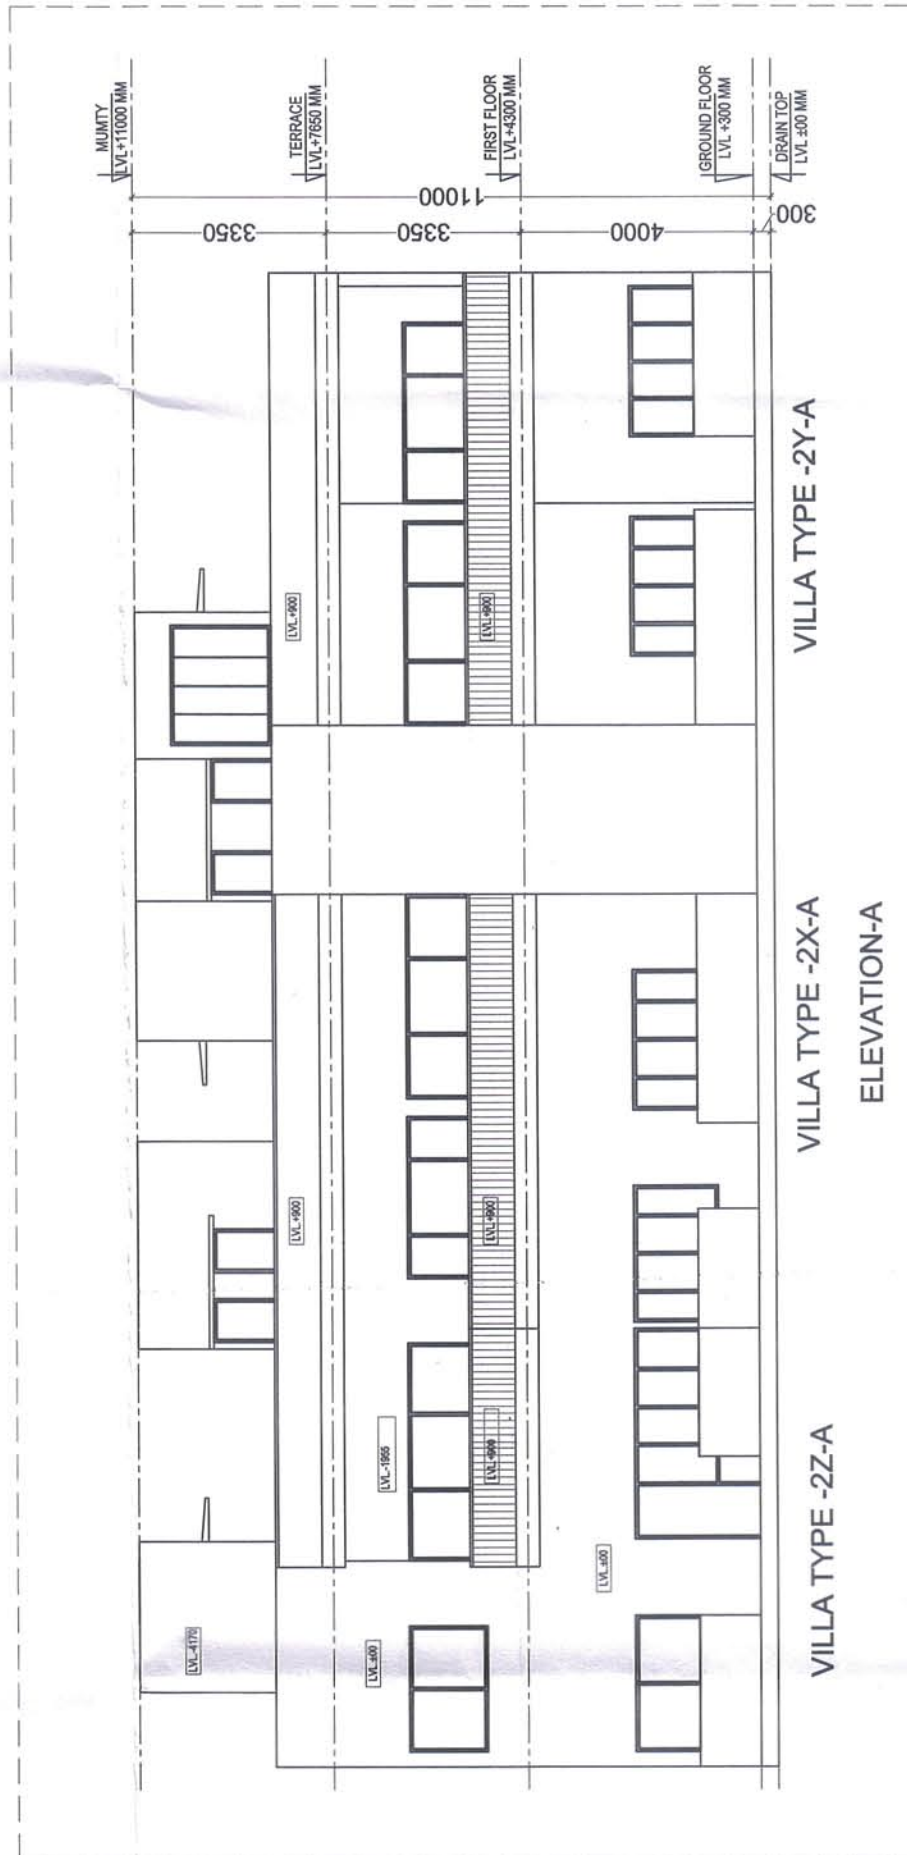

| 15% ADDITIONAL FAR |         |       |       |
|--------------------|---------|-------|-------|
| S. NO.             | SIZE    | NOS.  | AREA  |
| 1                  | 2.810 x | 4.885 | 13.73 |
| 2                  | 2.810 x | 4.885 | 13.73 |
| TOTAL AREA         |         |       | 27.45 |

MUMTY & WATER TANK  
AREA ENVELOP OF 15% ADDITIONAL FAR

OWNER  
**MIS EUPHORIA SPORTS CITY PVT.LTD.**

PROJECT  
**SUBMISSION DRAWING OF SPORTS CITY AT SC-1  
ADJOINING SECTOR TECHZONE-IV, GREATER NOIDA**

ARCHITECT

**Ar. Rachit Sharma**

195, RAM VIHAR, DELHI-92, PHONE-011-42518322

DRAWING TITLE  
GOULIER VILLA TYPE-2A

DRAWING NO.

**26**

NORTH

SCALE  
1:100

ARCHITECT SIGN

OWNER SIGN

**RACHIT SHARMA**  
B.Arch. M.Arch.  
COA NO. 24/2002/30415

**MIS Euphoria Sports City Pvt. Ltd.**  
Authorized Signatory

| BASEMENT FLOOR PLAN |       |       |     |
|---------------------|-------|-------|-----|
| S. NO.              | SIZE  | AREA  | NO. |
| 1                   | 5.883 | 1.00  | 1   |
| 2                   | 6.935 | 1.00  | 1   |
| 3                   | 4.185 | 1.00  | 1   |
| TOTAL AREA          |       | 81.48 |     |

| F.A.R. CALCULATION GROUND FLOOR |       |        |     |
|---------------------------------|-------|--------|-----|
| S. NO.                          | SIZE  | AREA   | NO. |
| 1                               | 5.265 | 8.800  | 1   |
| 2                               | 4.105 | 8.755  | 1   |
| 3                               | 4.335 | 3.000  | 1   |
| TOTAL AREA (A)                  |       | 107.54 |     |
| DEDUCTION (B)                   |       | 1.20   |     |
| TOTAL FAR AREA (A-B)            |       | 1.20   |     |

| F.A.R. CALCULATION FIRST FLOOR |       |       |     |
|--------------------------------|-------|-------|-----|
| S. NO.                         | SIZE  | AREA  | NO. |
| 1                              | 5.265 | 8.800 | 1   |
| 2                              | 4.105 | 7.255 | 1   |
| 3                              | 4.335 | 4.500 | 1   |
| TOTAL AREA (A)                 |       | 92.99 |     |
| DEDUCTION (B)                  |       | 1.20  |     |
| TOTAL FAR AREA (A-B)           |       | 2.09  |     |

| F.A.R. CALCULATION TERRACE FLOOR |       |       |     |
|----------------------------------|-------|-------|-----|
| S. NO.                           | SIZE  | AREA  | NO. |
| 1                                | 2.145 | 0.345 | 1   |
| 2                                | 1.212 | 0.094 | 1   |
| 3                                | 4.545 | 0.934 | 1   |
| 4                                | 1.711 | 2.915 | 1   |
| 5                                | 1.115 | 1.715 | 1   |
| TOTAL FAR AREA (A-B)             |       | 22.02 |     |

| 15% ADDITIONAL FAR OF MUMINTY, LNR & WATER TANK |       |       |     |
|-------------------------------------------------|-------|-------|-----|
| S. NO.                                          | SIZE  | AREA  | NO. |
| 1                                               | 4.220 | 4.295 | 1   |
| 2                                               | 4.220 | 4.295 | 1   |
| TOTAL 15% ADDITIONAL FAR                        |       | 36.25 |     |

| GROUND COVERAGE |                  |       |     |
|-----------------|------------------|-------|-----|
| S. NO.          | SIZE             | AREA  | NO. |
| 1               | GROUND FLOOR FAR | 99.34 |     |
| TOTAL AREA      |                  | 99.34 |     |

| TOTAL FAR OF VILLA TYPE |                   |        |     |
|-------------------------|-------------------|--------|-----|
| S. NO.                  | SIZE              | AREA   | NO. |
| 1                       | GROUND FLOOR FAR  | 99.34  |     |
| 2                       | FIRST FLOOR FAR   | 89.70  |     |
| 3                       | TERRACE FLOOR FAR | 22.02  |     |
| TOTAL FAR               |                   | 211.06 |     |

| SCHEDULE OF OPENING |      |           |             |
|---------------------|------|-----------|-------------|
| S.NO.               | TYPE | SIZE      | LINTEL LVL. |
| 1.                  | SD   | 3775x2500 | 0.0         |
| 2.                  | SD1  | 3100x2500 | 0.0         |
| 3.                  | SD2  | 2400x2500 | 0.0         |
| 4.                  | DW   | 4800x2500 | 0.0         |
| 5.                  | DW1  | 1380x2500 | 0.0         |
| 6.                  | D    | 1200x2100 | 0.0         |
| 7.                  | D1   | 1000x2100 | 0.0         |
| 8.                  | D2   | 900x2100  | 0.0         |
| 9.                  | D3   | 750x2100  | 0.0         |
| 10.                 | W    | 3000x2200 | 300         |
| 11.                 | W1   | 2050x2200 | 300         |
| 12.                 | W2   | 1200x1450 | 1050        |
| 13.                 | W3   | 1000x1450 | 1050        |
| 14.                 | V    | 750x1200  | 900         |
| 15.                 | V1   | 600x1200  | 900         |
| 16.                 | V1   | 600x1200  | 900         |

OWNER  
**M/S EUPHORIA SPORTS CITY PVT. LTD**














PROJECT  
SUBMISSION DRAWING OF SPORTS CITY AT SC-1  
ADJOINING SECTOR TECHZONE-IV, GREATER Noida.

ARCHITECT  
**Ar. Rachit Sharma**  
195, RAM VIHAR, DELHI-92, PHONE-011-42518322

DRAWING TITLE  
GOLFER VILLA TYPE - 4A

ARCHITECT SIGN  
OWNER SIGN

RACHIT SHARMA  
B.Arch, MUPP  
COA No.-CAZ002130415

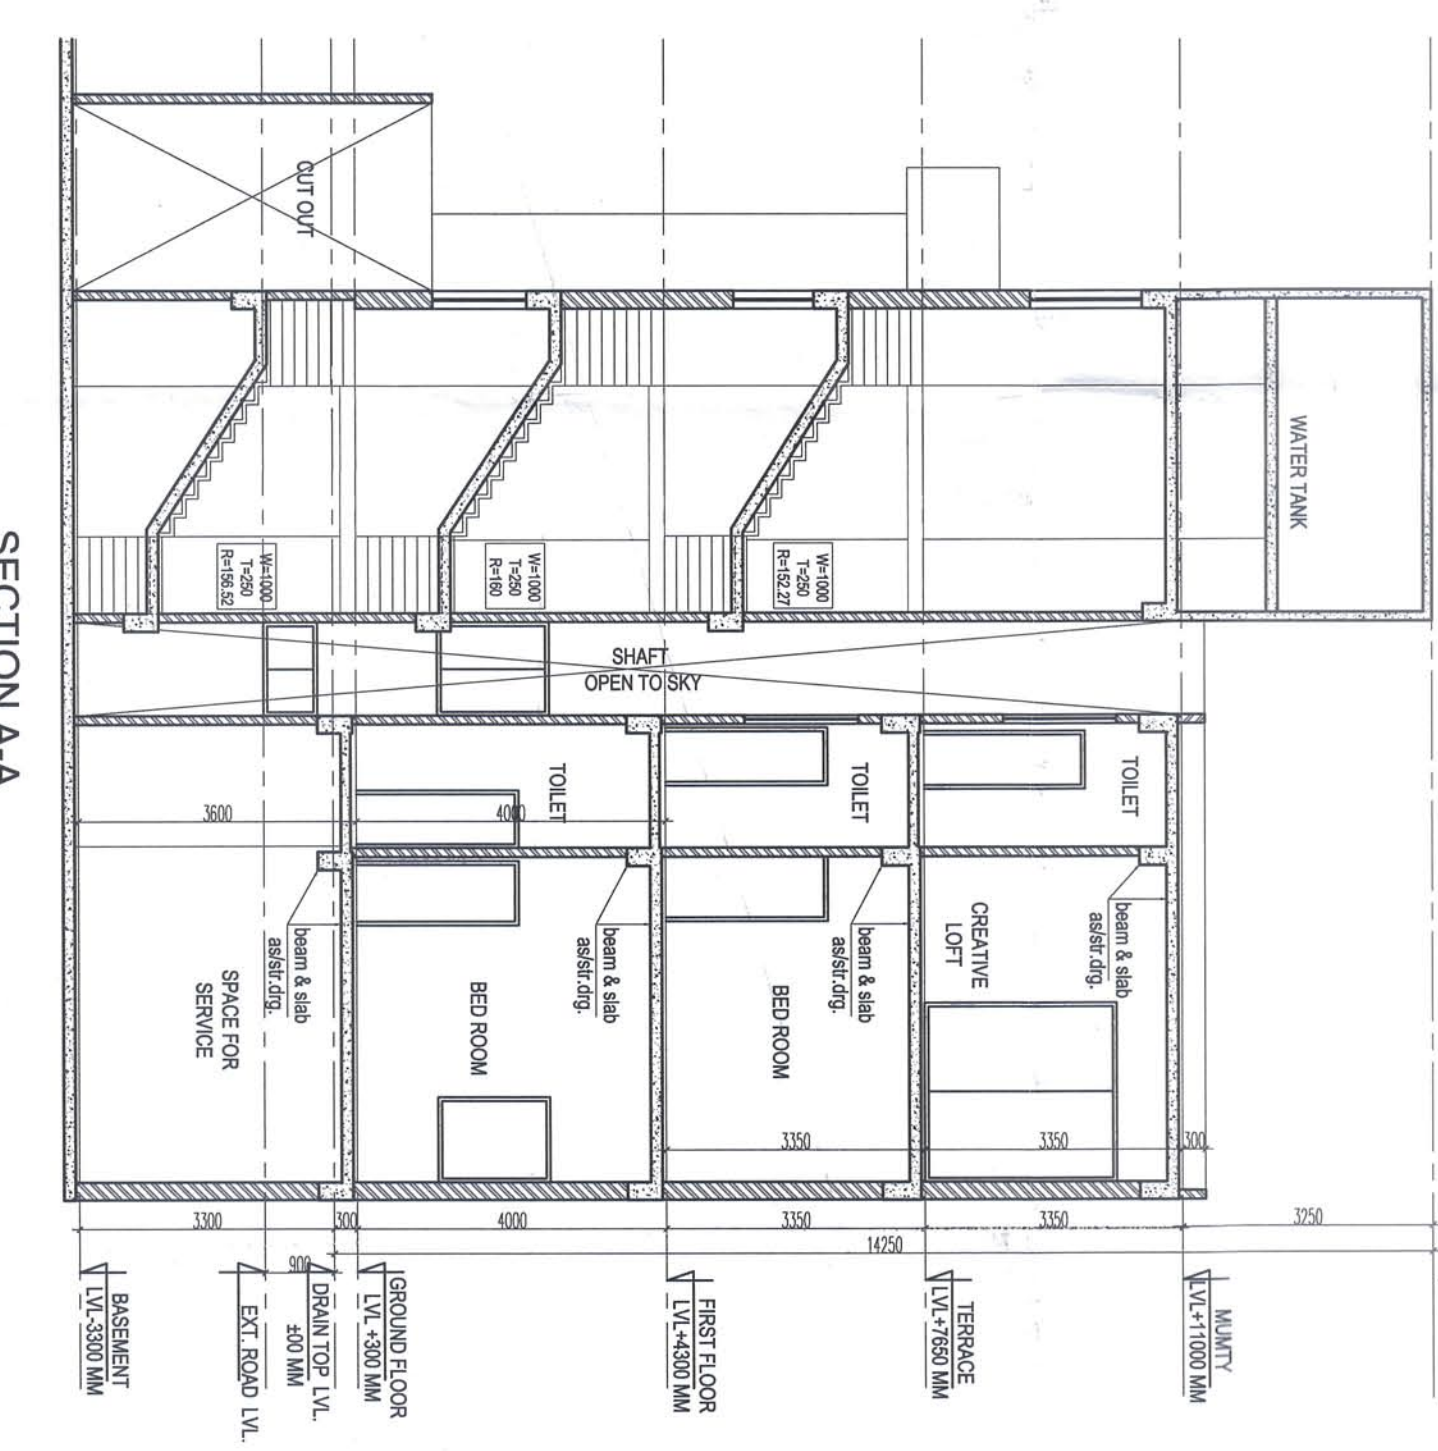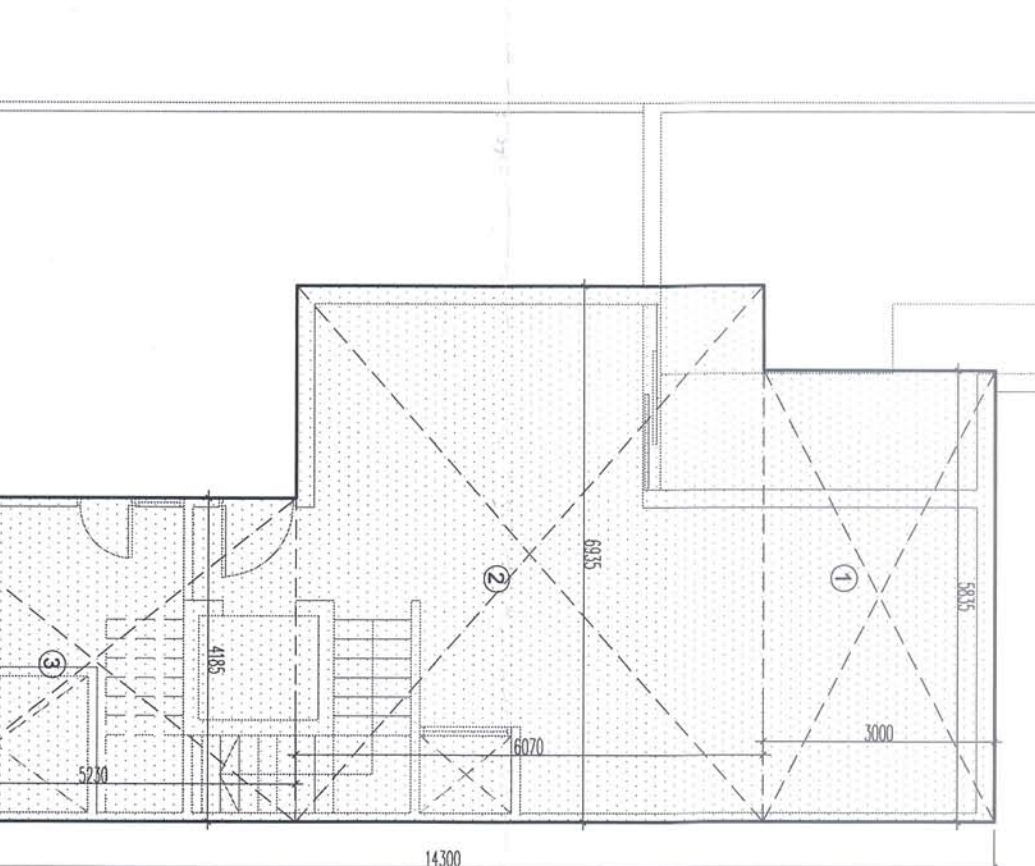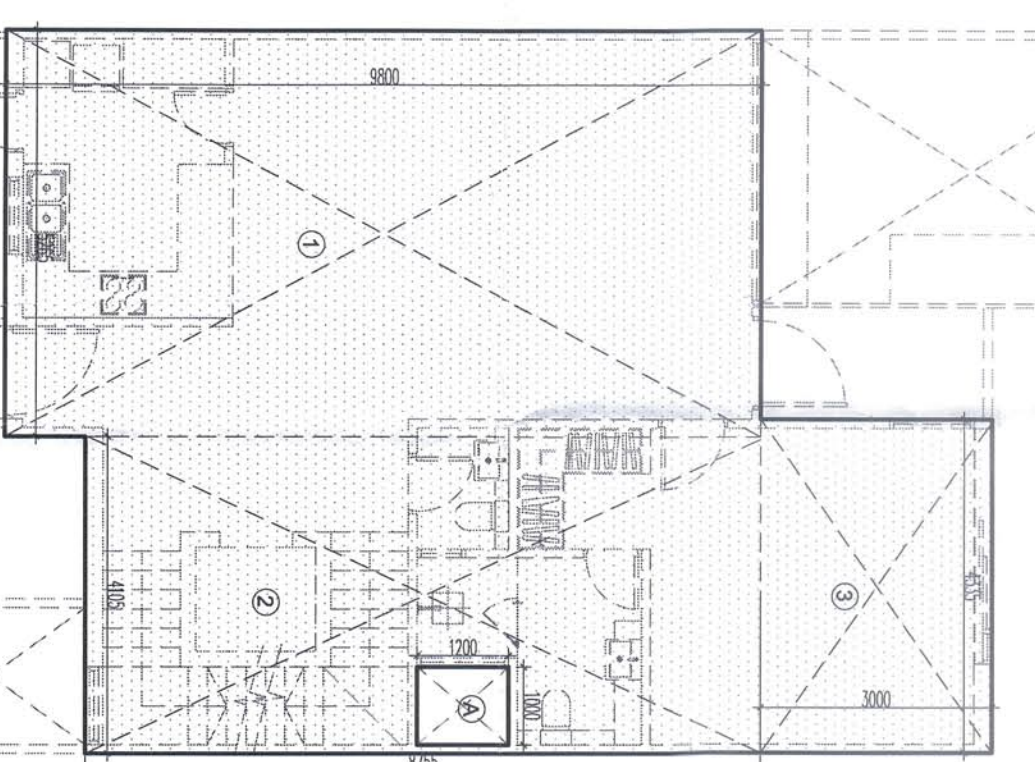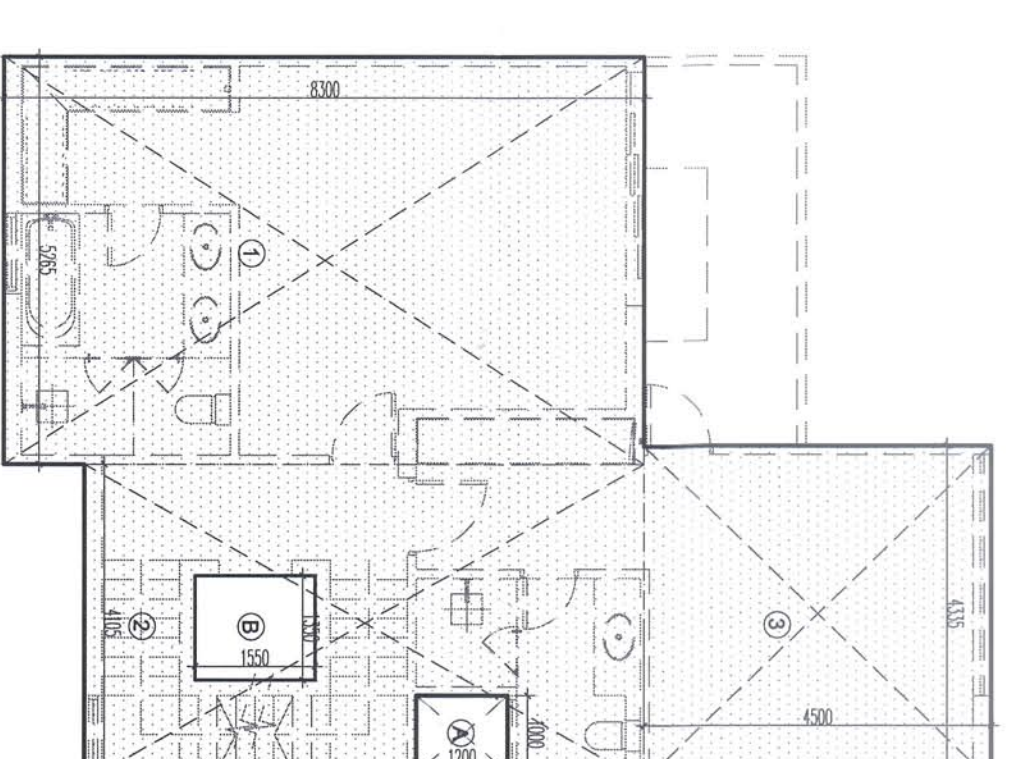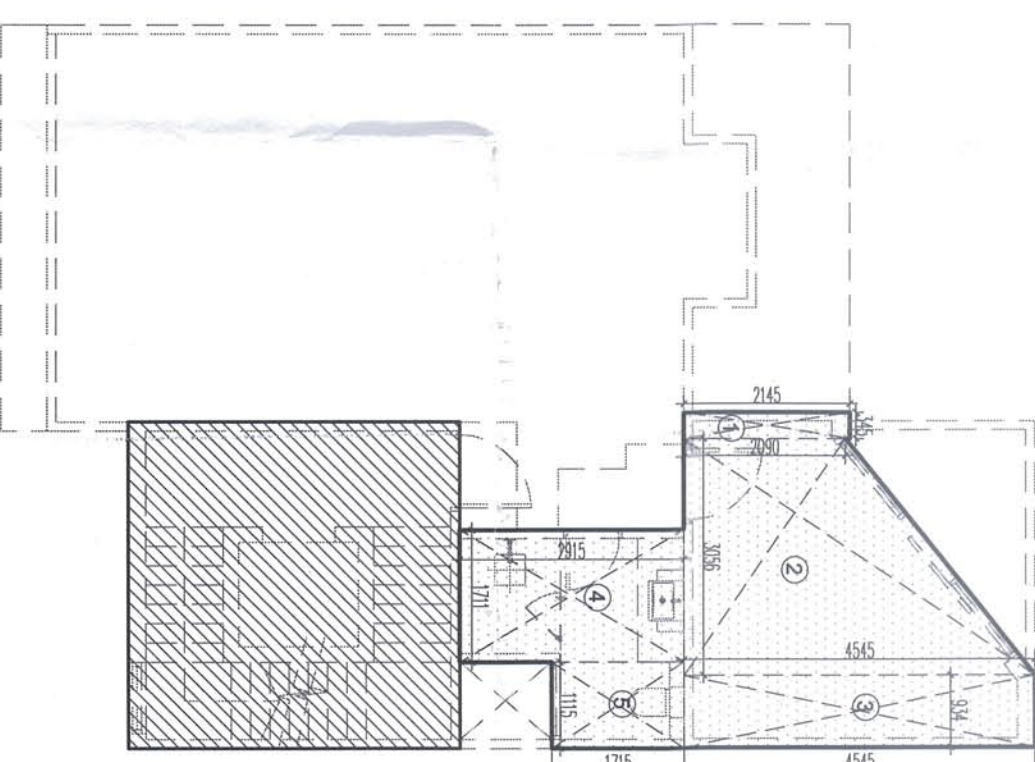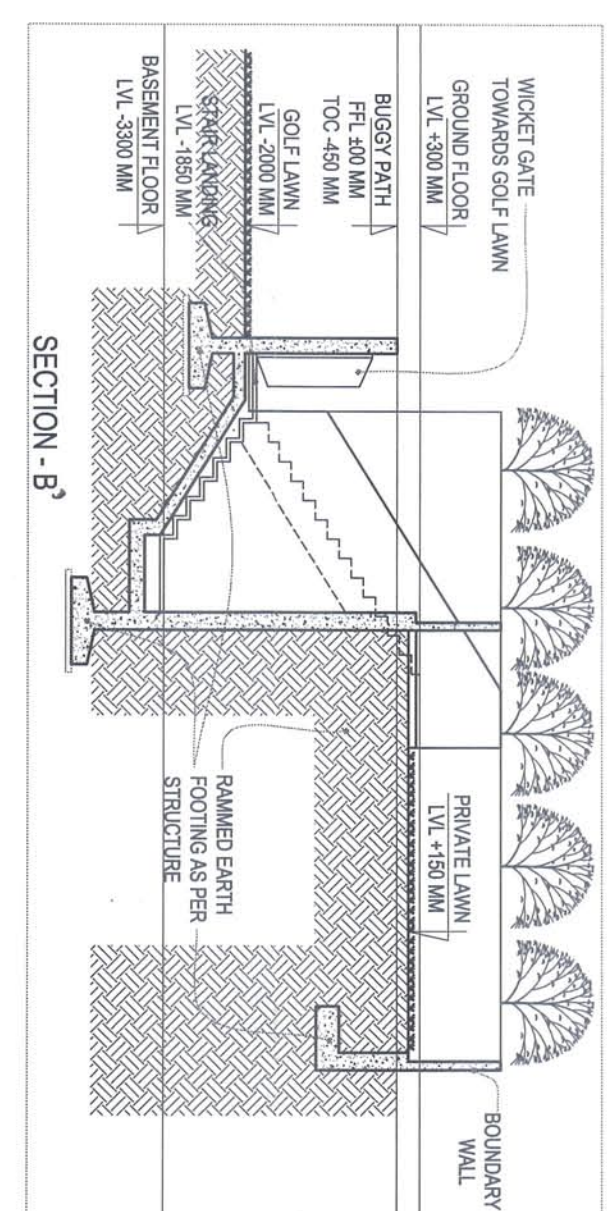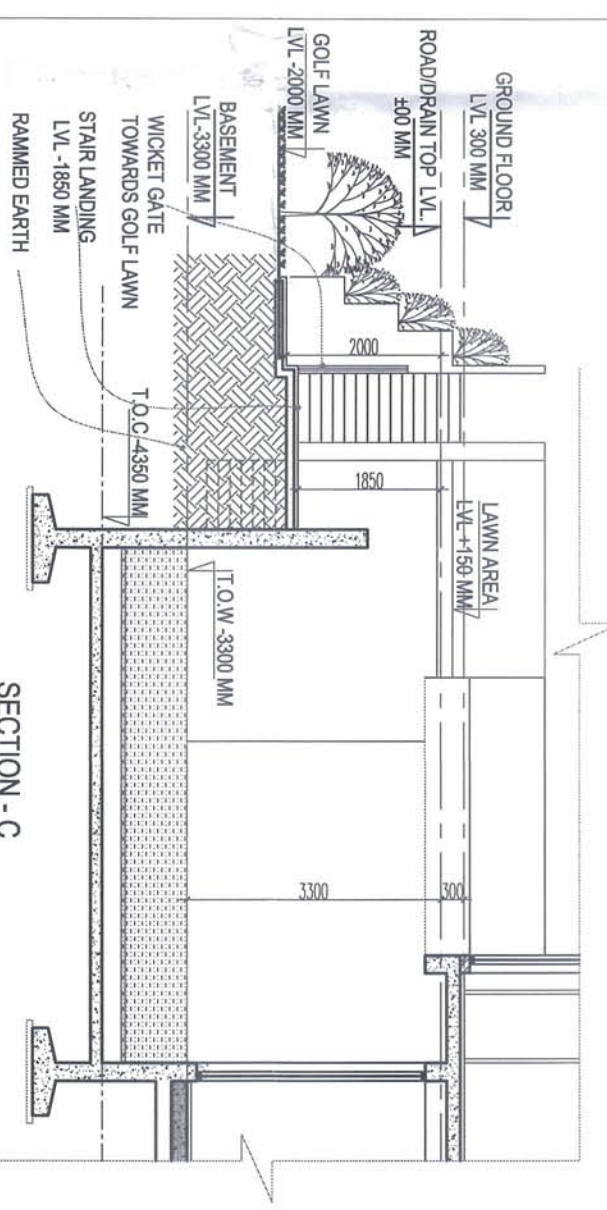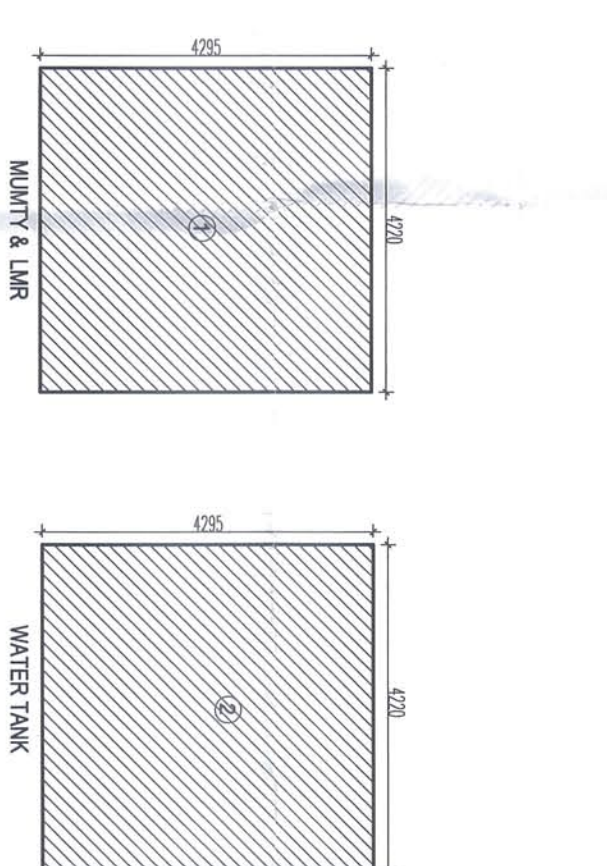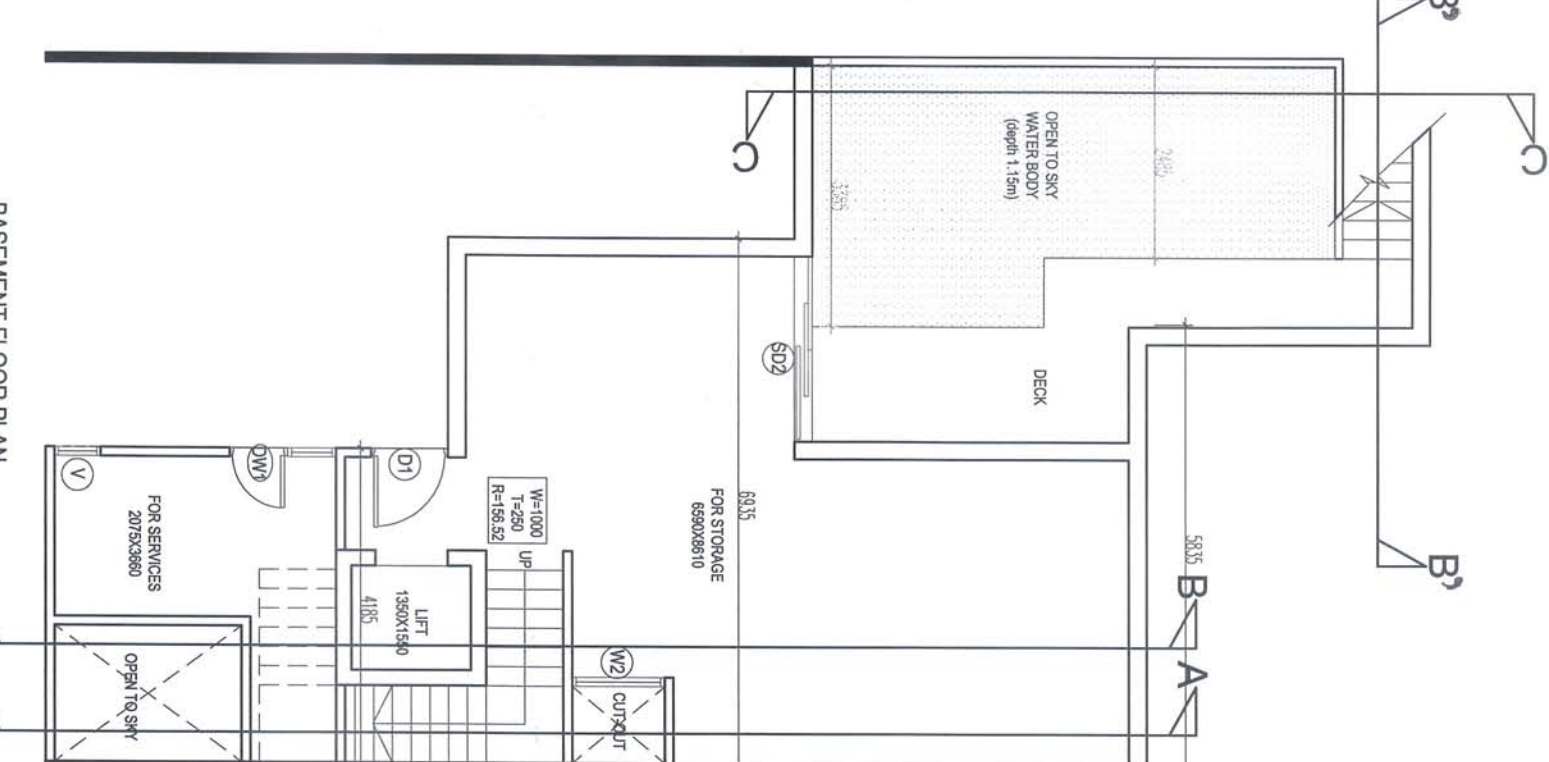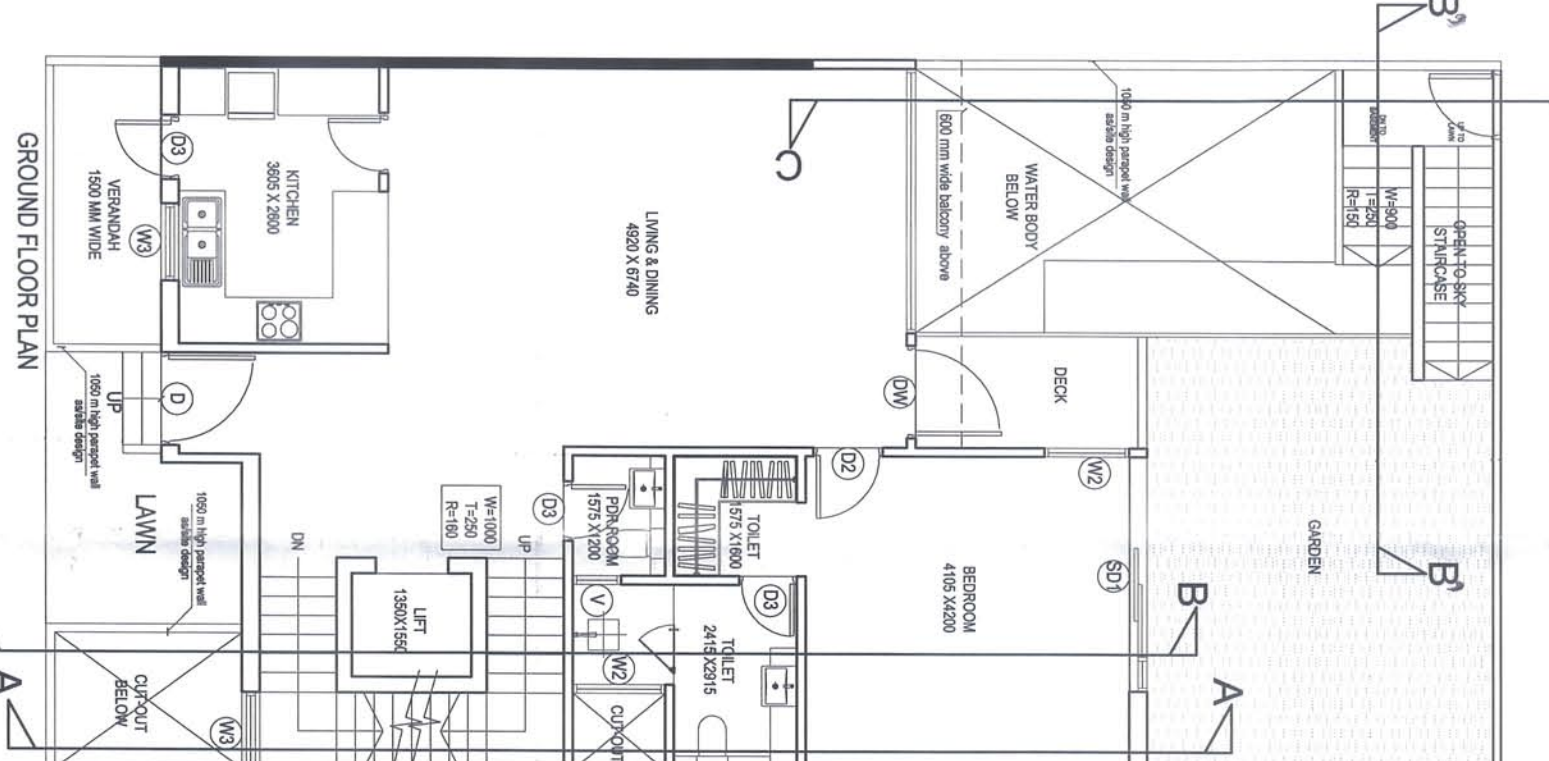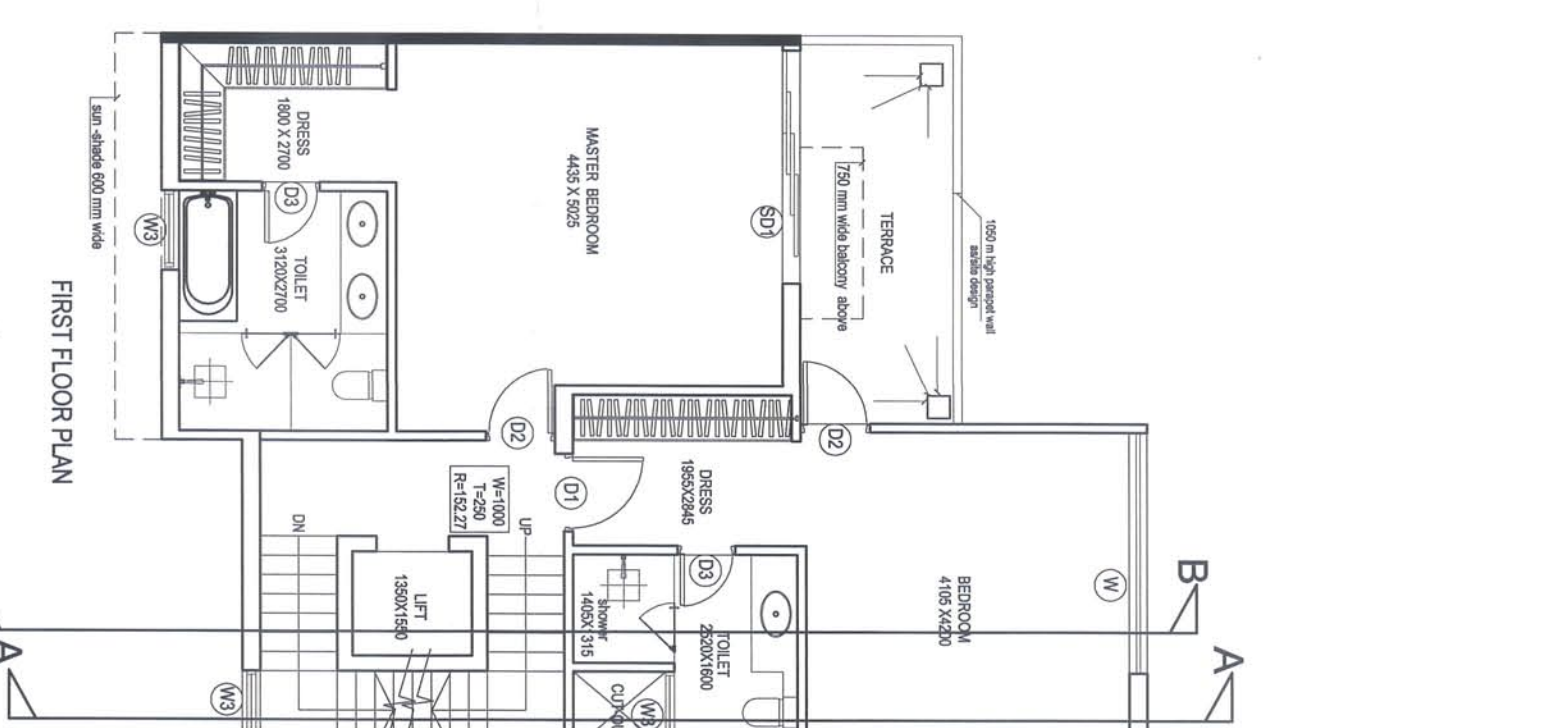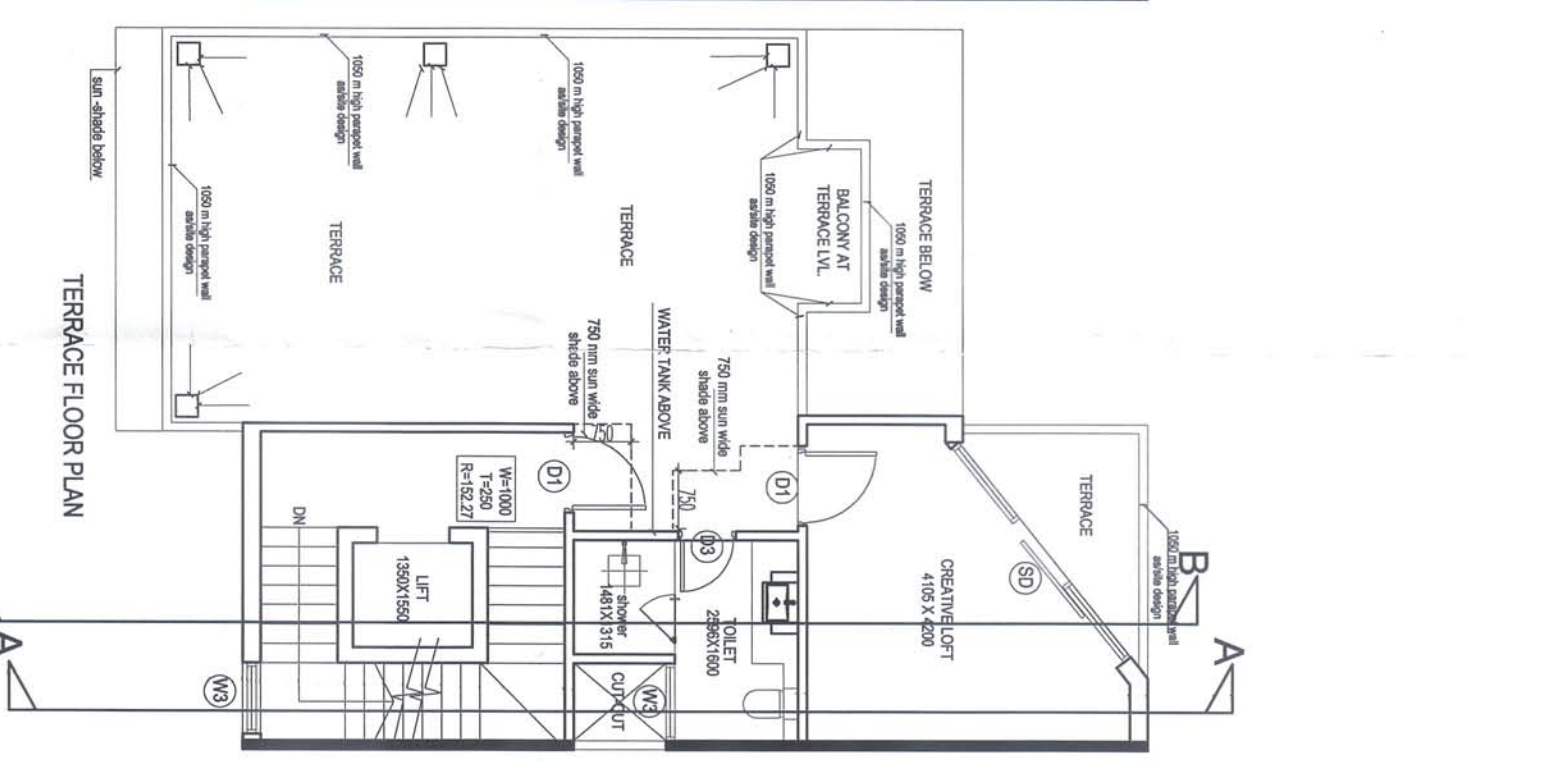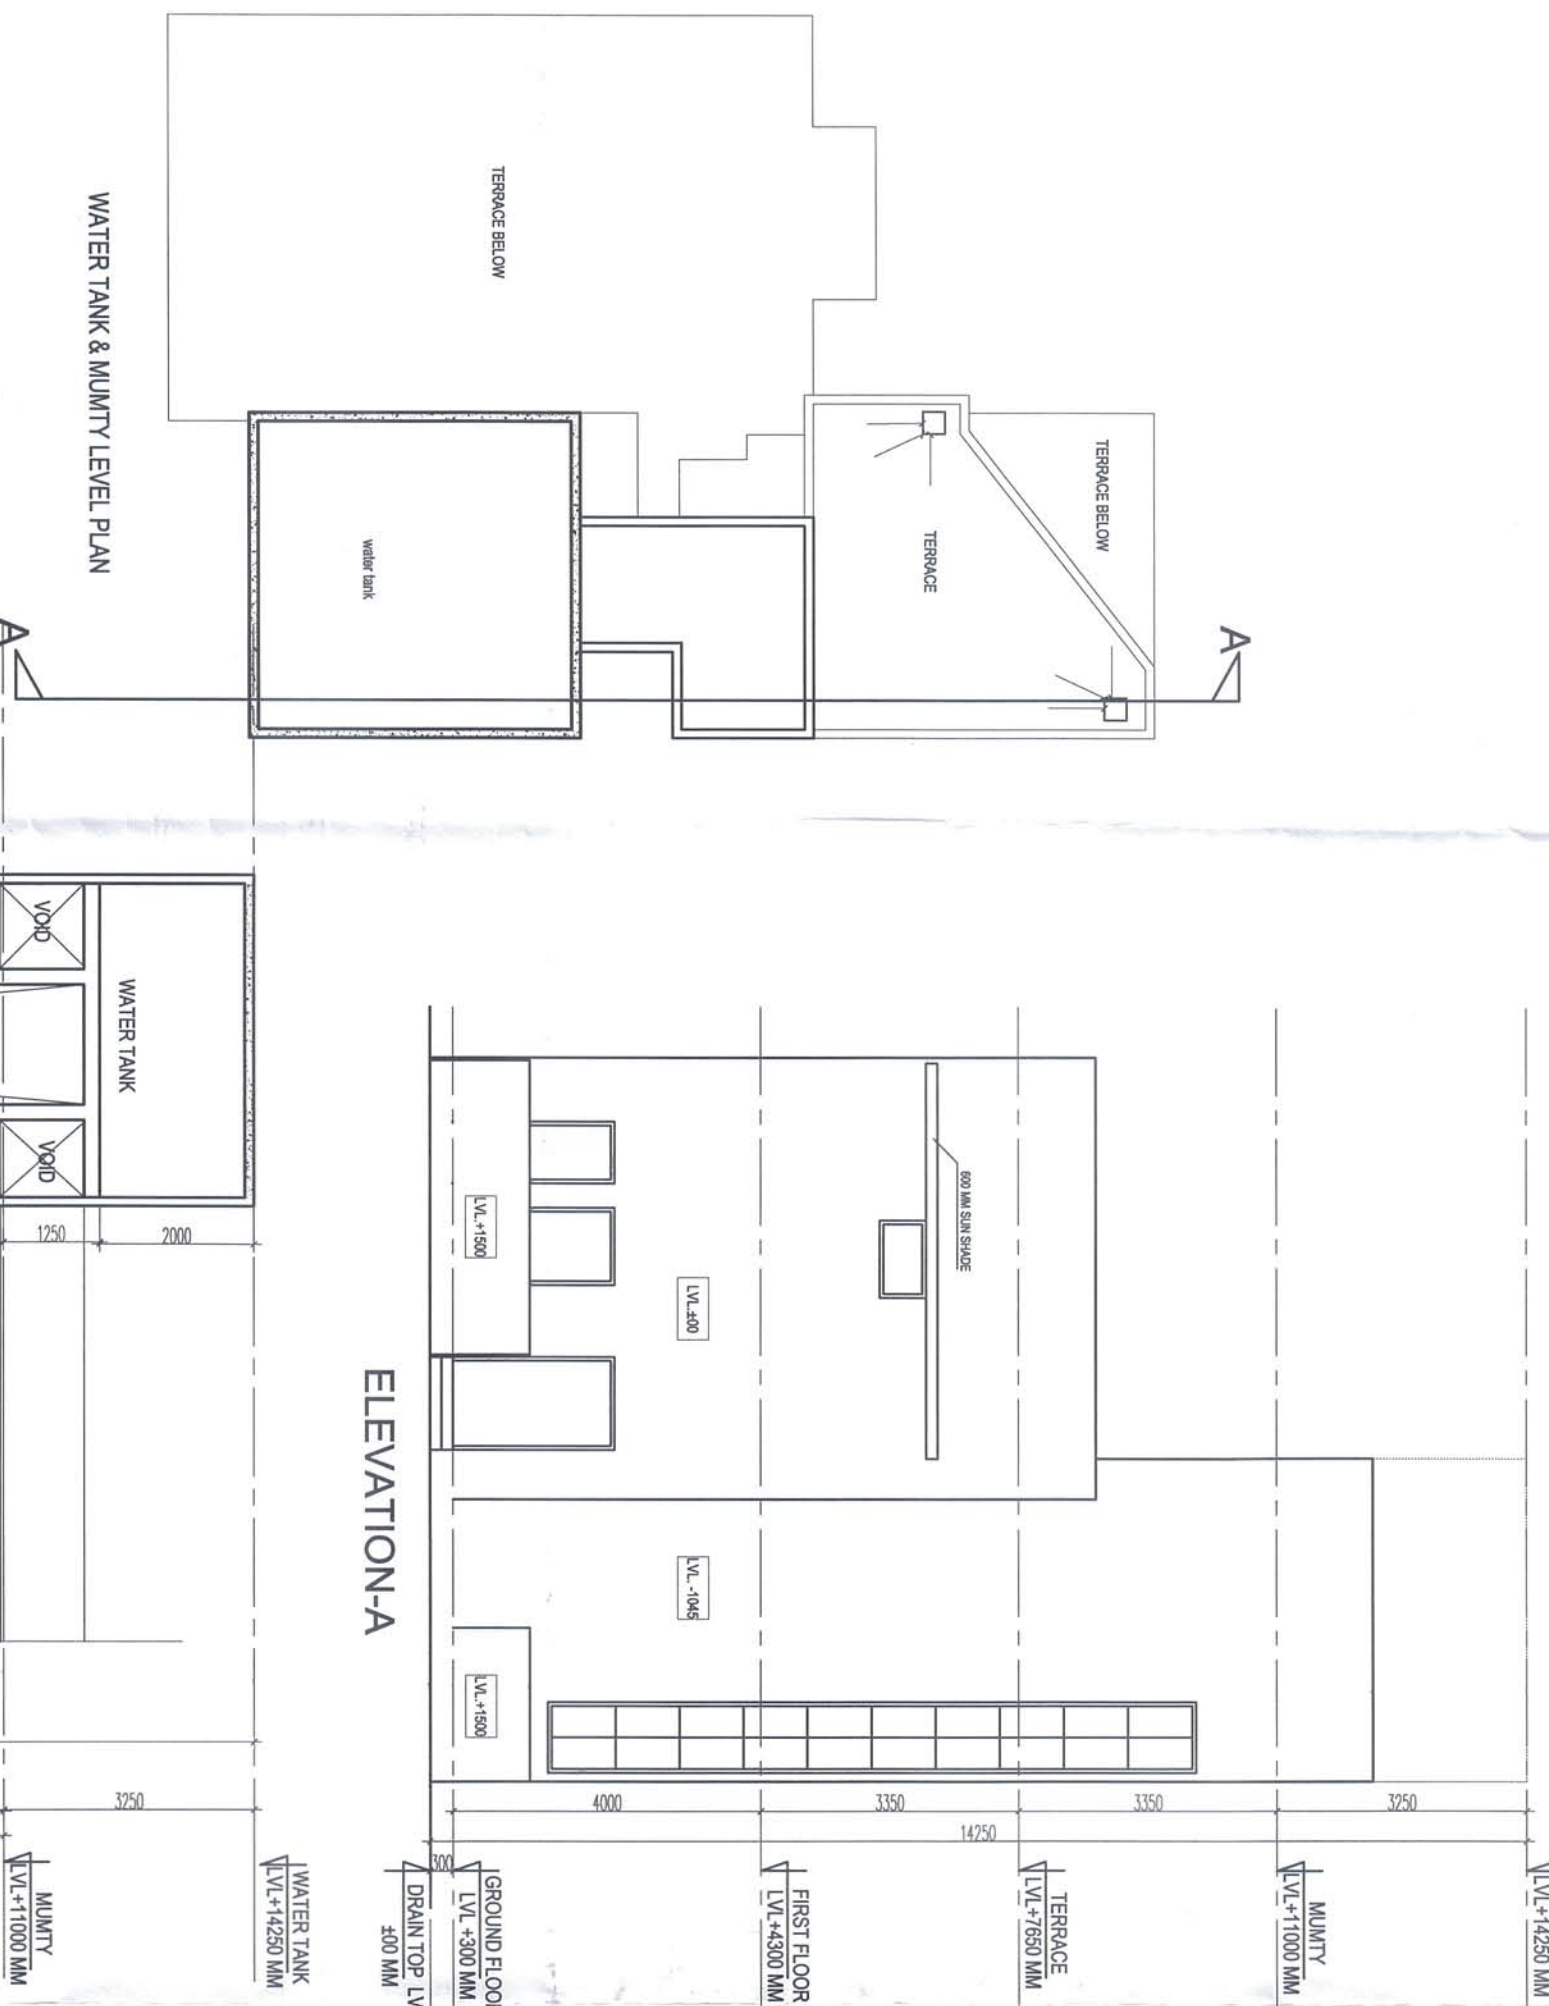

SECTION A-A