
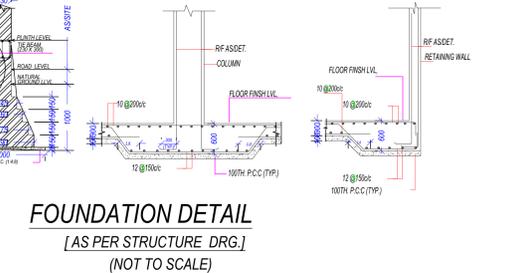
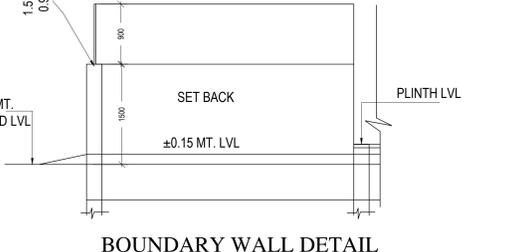


BLOCK - 5, COMMERCIAL -1, POCKET -1, SECTOR -D, INTERNATIONAL TRADE PARK -2 AT SUSHANT GOLF CITY HI- TECH TOWNSHIP LUCKNOW U.P.)
 OWNER- M/S KANAK BIHARI BUILDER PRIVATE LIMITED

- PERMISSIBLE GROUND COVERAGE = 1650.0 SQ. MTR
- PERMISSIBLE F.A.R. = 11982.92 SQ. MTR
- PURCHASABLE F.A.R. (50% IN BASIC F.A.R.) = 5991.46 SQ. MTR
- 5% GREEN F.A.R. = 599.146 SQ. MTR
- TOTAL PERMISSIBLE F.A.R. {2+3+4} = 18573.526 SQ. MTR

RAGHAVA ARCHITECTS
 (Architecture-Structure- Interiors -Valuers-Vastu)
 HEAD OFFICE:- PLOT NO.- CS-9, SECOND FLOOR, COMMERCIAL MARKET GYAN KHAND -II, INDIRAPURAM, GHAZIABAD (UP) INDIA (NEAR ST. THOMAS SCHOOL)
 BRANCH OFFICE (Lucknow) :- SHOP NO.- 43 DREAM BAZAR, DREAM HOMES HOUSING SOCIETY SECTOR -5, 57.0 METER ROAD WAVE CITY, NH-24, GHAZIABAD
 BRANCH OFFICE (Lucknow) :- OFFICE NO.:- 717, PARSYNATH PLANET PLAZA, PLOT NO-TCG-8/8 & 9/9, VIBHUTI KHAND, GOMTI NAGAR, LUCKNOW [U.P.]
 E mail :- raghavaarchitects@gmail.com, Website:- www.raghavaarchitects.com
 Mob :- 9810379715, 9891146128

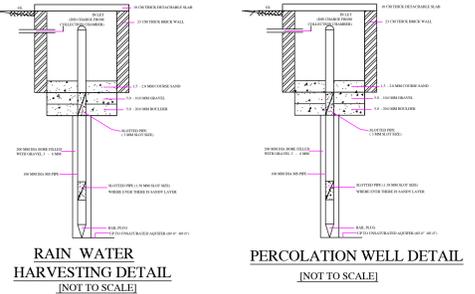

Staircase Checks (Table 8a-1)

Floor Name	Staircase Name	Flight Width	Tread Width	Riser Height	Railing Ht.
LOWER BASEMENT FLOOR PLAN	Staircase	2.00	0.300	0.000	1.00
UPPER BASEMENT FLOOR PLAN	Staircase	2.00	0.300	0.000	1.00
FIRST FLOOR PLAN	Staircase	2.00	0.300	0.150	1.00
SECOND FLOOR PLAN	Staircase	2.00	0.300	0.150	1.00
THIRD FLOOR PLAN	Staircase	2.00	0.300	0.150	1.00
SERVICE FLOOR PLAN	Staircase	2.00	0.300	0.150	1.00
FOURTH FLOOR PLAN	Staircase	2.00	0.300	0.150	1.00
FIFTH FLOOR PLAN	Staircase	2.00	0.300	0.150	1.00
SIXTH FLOOR PLAN	Staircase	2.00	0.300	0.150	1.00
SEVENTH FLOOR PLAN	Staircase	2.00	0.300	0.150	1.00
EIGHTH FLOOR PLAN	Staircase	2.00	0.300	0.150	1.00
NINTH FLOOR PLAN	Staircase	2.00	0.300	0.150	1.00
TENTH FLOOR PLAN	Staircase	2.00	0.300	0.150	1.00
TYPICAL - 4, 7, 8 FLOOR PLAN	Staircase	2.00	0.300	0.150	1.00
TYPICAL - 11, 12 FLOOR PLAN	Staircase	2.00	0.300	0.150	1.00
THIRTEENTH FLOOR PLAN	Staircase	2.00	0.300	0.150	1.00
FOURTEENTH FLOOR PLAN	Staircase	2.00	0.300	0.150	1.00
TERRACE FLOOR PLAN	Staircase	2.00	0.300	0.000	1.00
TERRACE FLOOR PLAN	Staircase	2.00	0.300	0.000	1.00

Building PROPOSED COMMERCIAL (BLOCK B)

Floor Name	Gross Builtup Area	Deductions From Gross BUA/Area in Sq.mt.			Total Built Up Area (Sq.mt.)	Deductions (Area in Sq.mt.)							Proposed FAR Area (Sq.mt.)	Total FAR Area (Sq.mt.)	No. of Unit	
		VShaft	Void	Ramp		Mummy	LIR	Machine	Double Height	Accessory Use	Refuge Area	Covered Area				Parking
Lower Basement Floor	2966.63	6.66	0.00	0.01	2968.97	79.46	41.99	0.00	0.00	0.00	0.00	0.00	0.00	0.00	0.00	0.00
Upper Basement Floor	3563.96	6.66	1.62	467.01	3088.68	79.46	41.99	0.00	0.00	0.00	72.83	0.00	0.00	2996.48	0.00	0.00
Ground Floor	1714.98	6.66	4.98	0.00	1707.35	46.71	0.00	0.00	0.00	0.00	0.00	0.00	0.00	72.02	0.00	19
First Floor	1693.55	6.66	4.98	0.00	1681.92	46.71	41.99	0.00	0.00	174.30	0.00	0.00	0.00	1418.91	1418.91	21
Second Floor	1693.55	6.66	4.98	0.00	1681.92	46.71	41.99	0.00	0.00	144.83	0.00	0.00	0.00	1448.69	1448.69	22
Third Floor	1693.68	6.66	4.98	0.00	1682.05	46.71	41.99	0.00	0.00	0.00	0.00	0.00	0.00	1593.36	1593.36	17
Service Floor	1693.68	6.66	5.07	0.00	1682.05	46.71	41.99	0.00	9.97	1583.38	0.00	0.00	0.00	0.00	0.00	0.00
Fifth Floor	1506.13	6.66	5.07	0.00	1494.41	46.71	41.99	0.00	0.00	0.00	0.00	0.00	0.00	1447.70	1447.70	12
Sixth Floor	1475.62	6.66	5.07	0.00	1463.90	46.71	41.99	0.00	0.00	0.00	0.00	0.00	0.00	1358.37	1358.37	12
Seventh Floor	1475.62	6.66	5.07	0.00	1463.90	46.71	41.99	0.00	0.00	0.00	0.00	0.00	0.00	1358.37	1358.37	12
Eighth Floor	1475.62	6.66	5.07	0.00	1463.90	46.71	41.99	0.00	0.00	0.00	0.00	0.00	0.00	1358.37	1358.37	12
Ninth Floor	1451.12	6.66	5.06	0.00	1449.41	46.71	41.99	0.00	0.00	0.00	0.00	0.00	0.00	1274.82	1274.82	10
Tenth Floor	1458.79	6.66	5.07	0.00	1447.07	46.71	41.99	0.00	0.00	0.00	0.00	0.00	0.00	1358.37	1358.37	07
Eleventh Floor	1458.79	7.19	5.07	0.00	1446.53	46.71	41.99	0.00	0.00	0.00	0.00	0.00	0.00	1357.83	1357.83	07
Twelfth Floor	1458.79	7.19	5.07	0.00	1446.53	46.71	41.99	0.00	0.00	0.00	0.00	0.00	0.00	1357.83	1357.83	07
Thirteenth Floor	1455.11	7.19	5.06	0.00	1442.86	46.71	41.99	0.00	0.00	0.00	0.00	0.00	0.00	1260.17	1260.17	07
Fourteenth Floor	335.66	7.19	2.73	0.00	325.74	46.71	41.99	0.00	0.00	0.00	0.00	0.00	0.00	237.05	237.05	07
Terrace Floor	227.69	0.00	0.00	0.00	227.69	81.86	46.21	101.57	0.00	0.00	0.00	0.00	0.00	0.00	0.00	0.00
Total	28838.97	115.21	74.95	467.02	28150.88	941.23	676.06	101.57	9.97	318.83	1666.31	230.37	72.02	5321.39	18486.49	148
Total Number of Same Buildings	1															

Building Use/SUBUSE Details

Building Name	Building Use	Building SubUse	Building Use Group	Building Type	Building Structure	No. of Non-Residential Units	Floor Name	Floor Use	Floor SubUse	FAR Name	FAR Use	FAR SubUse
PROPOSED COMMERCIAL (BLOCK B)	Commercial	Commercial Building	Commercial	Commercial Building	Highrise	148	LOWER BASEMENT FLOOR PLAN	Commercial - Parking	Commercial Building	-	-	-
							GROUND FLOOR PLAN	Commercial - Parking -MET RM -PUMP RM	Commercial Building	-	-	-
							FIRST FLOOR PLAN	Commercial	Commercial Building	Commercial FAR	Commercial	Commercial Building
							SECOND FLOOR PLAN	Commercial	Commercial Building	Commercial FAR	Commercial	Commercial Building
							THIRD FLOOR PLAN	Commercial	Commercial Building	Commercial FAR	Commercial	Commercial Building
							FOURTH FLOOR PLAN	Commercial	Commercial Building	Commercial FAR	Commercial	Commercial Building
							FIFTH FLOOR PLAN	Commercial	Commercial Building	Commercial FAR	Commercial	Commercial Building
							SIXTH FLOOR PLAN	Commercial	Commercial Building	Commercial FAR	Commercial	Commercial Building
							SEVENTH FLOOR PLAN	Commercial	Commercial Building	Commercial FAR	Commercial	Commercial Building
							EIGHTH FLOOR PLAN	Commercial	Commercial Building	Commercial FAR	Commercial	Commercial Building
							NINTH FLOOR PLAN	Commercial	Commercial Building	Commercial FAR	Commercial	Commercial Building
							TENTH FLOOR PLAN	Commercial	Commercial Building	Commercial FAR	Commercial	Commercial Building
							ELEVENTH FLOOR PLAN	Commercial	Commercial Building	Commercial FAR	Commercial	Commercial Building
							TWELFTH FLOOR PLAN	Commercial	Commercial Building	Commercial FAR	Commercial	Commercial Building
							THIRTEENTH FLOOR PLAN	Commercial	Commercial Building	Commercial FAR	Commercial	Commercial Building
							FOURTEENTH FLOOR PLAN	Commercial	Commercial Building	Commercial FAR	Commercial	Commercial Building
							TERRACE FLOOR PLAN	Commercial	Commercial Building	Commercial FAR	Commercial	Commercial Building

Existing Building Details

Name	Use	SubUse	Structure	Height	Floor No	FAR Area	BUA Area
EXISTING TO BE RETAINED-8B-10	Commercial	Commercial Building	Highrise	60.00	16	2998.00	46147.00
EXISTING TO BE RETAINED-8B-4	Commercial	Commercial Building	Highrise	60.00	19	10000.00	19320.00
EXISTING TO BE RETAINED-8B-8	Commercial	Commercial Building	Highrise	60.00	19	26000.00	34000.00
EXISTING TO BE RETAINED-8B-7	Commercial	Commercial Building	Highrise	60.00	19	10000.00	14975.00
EXISTING TO BE RETAINED-8B-3	Commercial	Commercial Building	Highrise	60.00	14	12000.00	16450.00
EXISTING TO BE RETAINED-8B-2	Commercial	Commercial Building	Highrise	70.00	22	13000.00	18385.62
EXISTING TO BE RETAINED-8B-1	Commercial	Commercial Building	Highrise	82.00	25	29000.00	40400.00
EXISTING TO BE RETAINED-8B-6B	Commercial	Commercial Building	Highrise	60.00	19	10800.00	16675.00
EXISTING TO BE RETAINED-8B-6A	Commercial	Commercial Building	Highrise	60.00	19	9600.00	15475.00
EXISTING TO BE RETAINED-7B-9	Commercial	Commercial Building	Highrise	60.00	10	11145.61	1827.61

Green and open space Area

Name	Prop. Area
GERRN -2	658.37
GERRN -1	2373.35
GERRN -6	1835.42
GERRN -4	497.81
GERRN -5	530.81
GERRN -3	5095.07

Building Conditions Checks

No.	Condition
1	For PROPOSED COMMERCIAL (BLOCK B) in case of Mechanical parking of Stack parking provided in the Building. For stack parking at the time of completion the owner shall produce technical data with respect to height. The height shall not exceed more than 5% of that required as per company specifications and the height of stack parking shall not exceed more than 5% of that required as per company specifications.

Color Index

Color	Plot Boundary	Abutting Road	Proposed Construction	Common Plot	Road Alignment (Road Widening Area)	Future T.P. Scheme Deduction Area	Existing (To be retained)	Existing (To be demolished)
Green	Plot Boundary	Abutting Road	Proposed Construction	Common Plot	Road Alignment (Road Widening Area)	Future T.P. Scheme Deduction Area	Existing (To be retained)	Existing (To be demolished)
Yellow	Plot Boundary	Abutting Road	Proposed Construction	Common Plot	Road Alignment (Road Widening Area)	Future T.P. Scheme Deduction Area	Existing (To be retained)	Existing (To be demolished)
Red	Plot Boundary	Abutting Road	Proposed Construction	Common Plot	Road Alignment (Road Widening Area)	Future T.P. Scheme Deduction Area	Existing (To be retained)	Existing (To be demolished)
Blue	Plot Boundary	Abutting Road	Proposed Construction	Common Plot	Road Alignment (Road Widening Area)	Future T.P. Scheme Deduction Area	Existing (To be retained)	Existing (To be demolished)

AREA STATEMENT

Project Detail	Plot Use	Commercial
Authority: Lucknow Development Authority	Plot SubUse: Commercial Building	
Authority: Lucknow Development Authority (DA)	Development Plan: APJ Aerial Sushant City	
City/Town: Regular	Land Use Zone: Commercial Use Zone	
Project Type: Building Permission	Land SubUse Zone: Other Commercial	
Nature of Development: ADDITION OR EXTENSION	Layout Type: NA	
Development Area: New Area		
SubDevelopment Area: Micro City Area		
Special Project: NA		
Site Address: District Lucknow, Tehsil Lucknow, Village NA		
AREA DETAILS:	Sq. Mts.	
1. Area of Plot As per record	109128.73	
2. Area of Plot As per Contained	109126.60	
As per site condition	109126.60	
3. Net Area of plot (1-2) AREA OF PLOT	0.00	
(a) Proposed roads	0.00	
(b) Any reservations	0.00	
4. Total - (3)	0.00	
5. Net Area of plot (1-2) AREA OF PLOT	109126.60	
Green and open space	10999.83	
Plot Area For Coverage	9838.92	
Internal Road Area	1160.91	
Green and open space	10999.83	
Plot Area For FAR	9284.92	
Perm. FAR Area (1.75)	16426.15	
Perm. Paid FAR Area (0.87)	9076.37	
Perm. Green FAR Area (0.05)	8123.05	
Total Perm. FAR area with Paid FAR (0.87)	25130.52	
6. Permissible Coverage area (50.00%)	4641.46	
Proposed Coverage Area (1.77%)	1847.35	
Existing Building Coverage area (24.99%)	2320.70	
Total Prop. Coverage Area (25.77%)	24845.05	
Balance coverage area (23.23%)	21569.41	

SCHEDULE OF WINDOW/VENTILATION:

BUILDING NAME	NAME	LENGTH	HEIGHT	NOS
PROPOSED COMMERCIAL (BLOCK B)	MECH VENT	0.60	1.00	28
PROPOSED COMMERCIAL (BLOCK B)	V1	1.80	1.00	26
PROPOSED COMMERCIAL (BLOCK B)	G10	10.71	2.40	01
PROPOSED COMMERCIAL (BLOCK B)	GL1	10.71	2.40	01
PROPOSED COMMERCIAL (BLOCK B)	GL2	11.65	2.40	09
PROPOSED COMMERCIAL (BLOCK B)	GL1	11.65	2.40	01
PROPOSED COMMERCIAL (BLOCK B)	GL2	13.88	2.40	05
PROPOSED COMMERCIAL (BLOCK B)	GL1	15.16	2.40	01
PROPOSED COMMERCIAL (BLOCK B)	GL2	19.26	2.40	08
PROPOSED COMMERCIAL				



UPPER BASEMENT PLAN
 (BASEMENT-01)
 (SCALE 1:100)

Note: - 1) This drawing is prepared as per the current prevailing Building Bye Laws.
 2) If Map sanctioned is used for purpose anything other than stated in application will lead to rejection of Map.

Total Plot Area: -	109126.60	Total FAR Area: -	18486.49
Total Coverage Area: -	24848.04	Total BUA Area: -	28150.88

OWNER'S NAME AND SIGNATURE
 KANAK BIHARI BUILDER PVT LTD, vikasgarwal25@gmail.com, 9793336666

ARCHITECT'S NAME AND SIGNATURE: **STATIONARY ENGINEER**
 Rajneesh Kumar
 CA/2017/86949



Building Plan Application Number
 LDA/BP/24-25/1191

Sanctioned On
 19 Oct 2024

Valid Till
 19 May 2030

Approved By
 Vice Chairman (Vice Chairman)


Examined By
 Yashoda Nand Tripathi (Junior engineer)

Usman Ali Khan (Junior engineer)

Shiv Shankar Srivastava (Assistant Engineer)

Atul Sharma (Assistant Engineer)

Ajeet Kumar (Executive engineer/Town Planner)
 Kanchendra Kumar Gautam (Chief Town Planner)

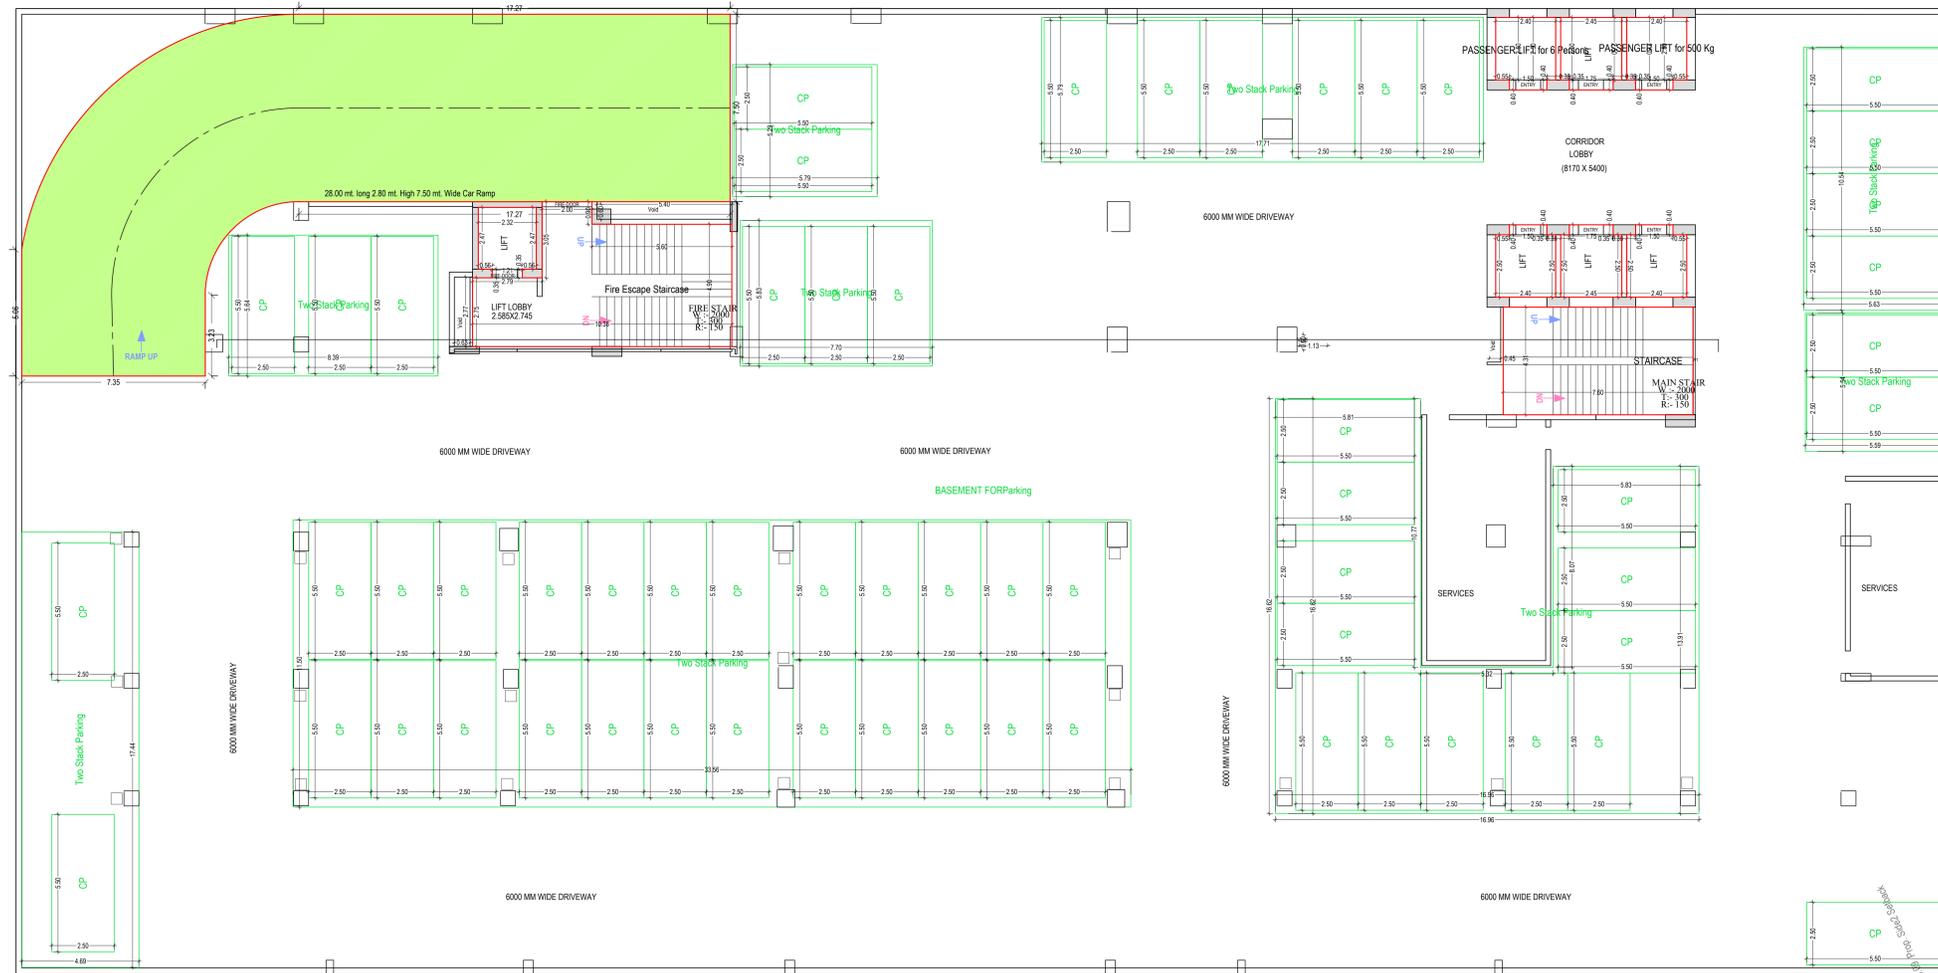

LOWER BASEMENT
 (BASEMENT-02)
 (SCALE 1:100)

Note: - 1) This drawing is prepared as per the current prevailing Building Bye Laws.
 2) If Map sanctioned is used for purpose anything other than stated in application will lead to rejection of Map.

Total Plot Area: -	109126.60	Total FAR Area: -	18486.49
Total Coverage Area: -	24848.04	Total BUA Area: -	28150.88

OWNER'S NAME AND SIGNATURE
 KANAK BIHARI BUILDER PVT LTD, vikasgaur25@gmail.com, 9793339666

ARCHITECT'S NAME AND SIGNATURE: **STATIONARY ENGINEER**
 Rajneesh Kumar
 CA/2017/86949




Building Plan Application Number
 LDA/BP/24-25/1191
 Sanctioned On
 19 Oct 2024

Valid Till
 19 May 2030

Approved By
 Vice Chairman (Vice Chairman)
 Examined By
 Yashoda Nand Tripathi (Junior engineer)
 Usman Ali Khan (Junior engineer)
 Shiv Shankar Srivastava (Assistant Engineer)
 Atul Sharma (Assistant Engineer)

Ajeet Kumar (Executive engineer/Town Planner)
 Kashvendra Kumar Gautam (Chief Town Planner)

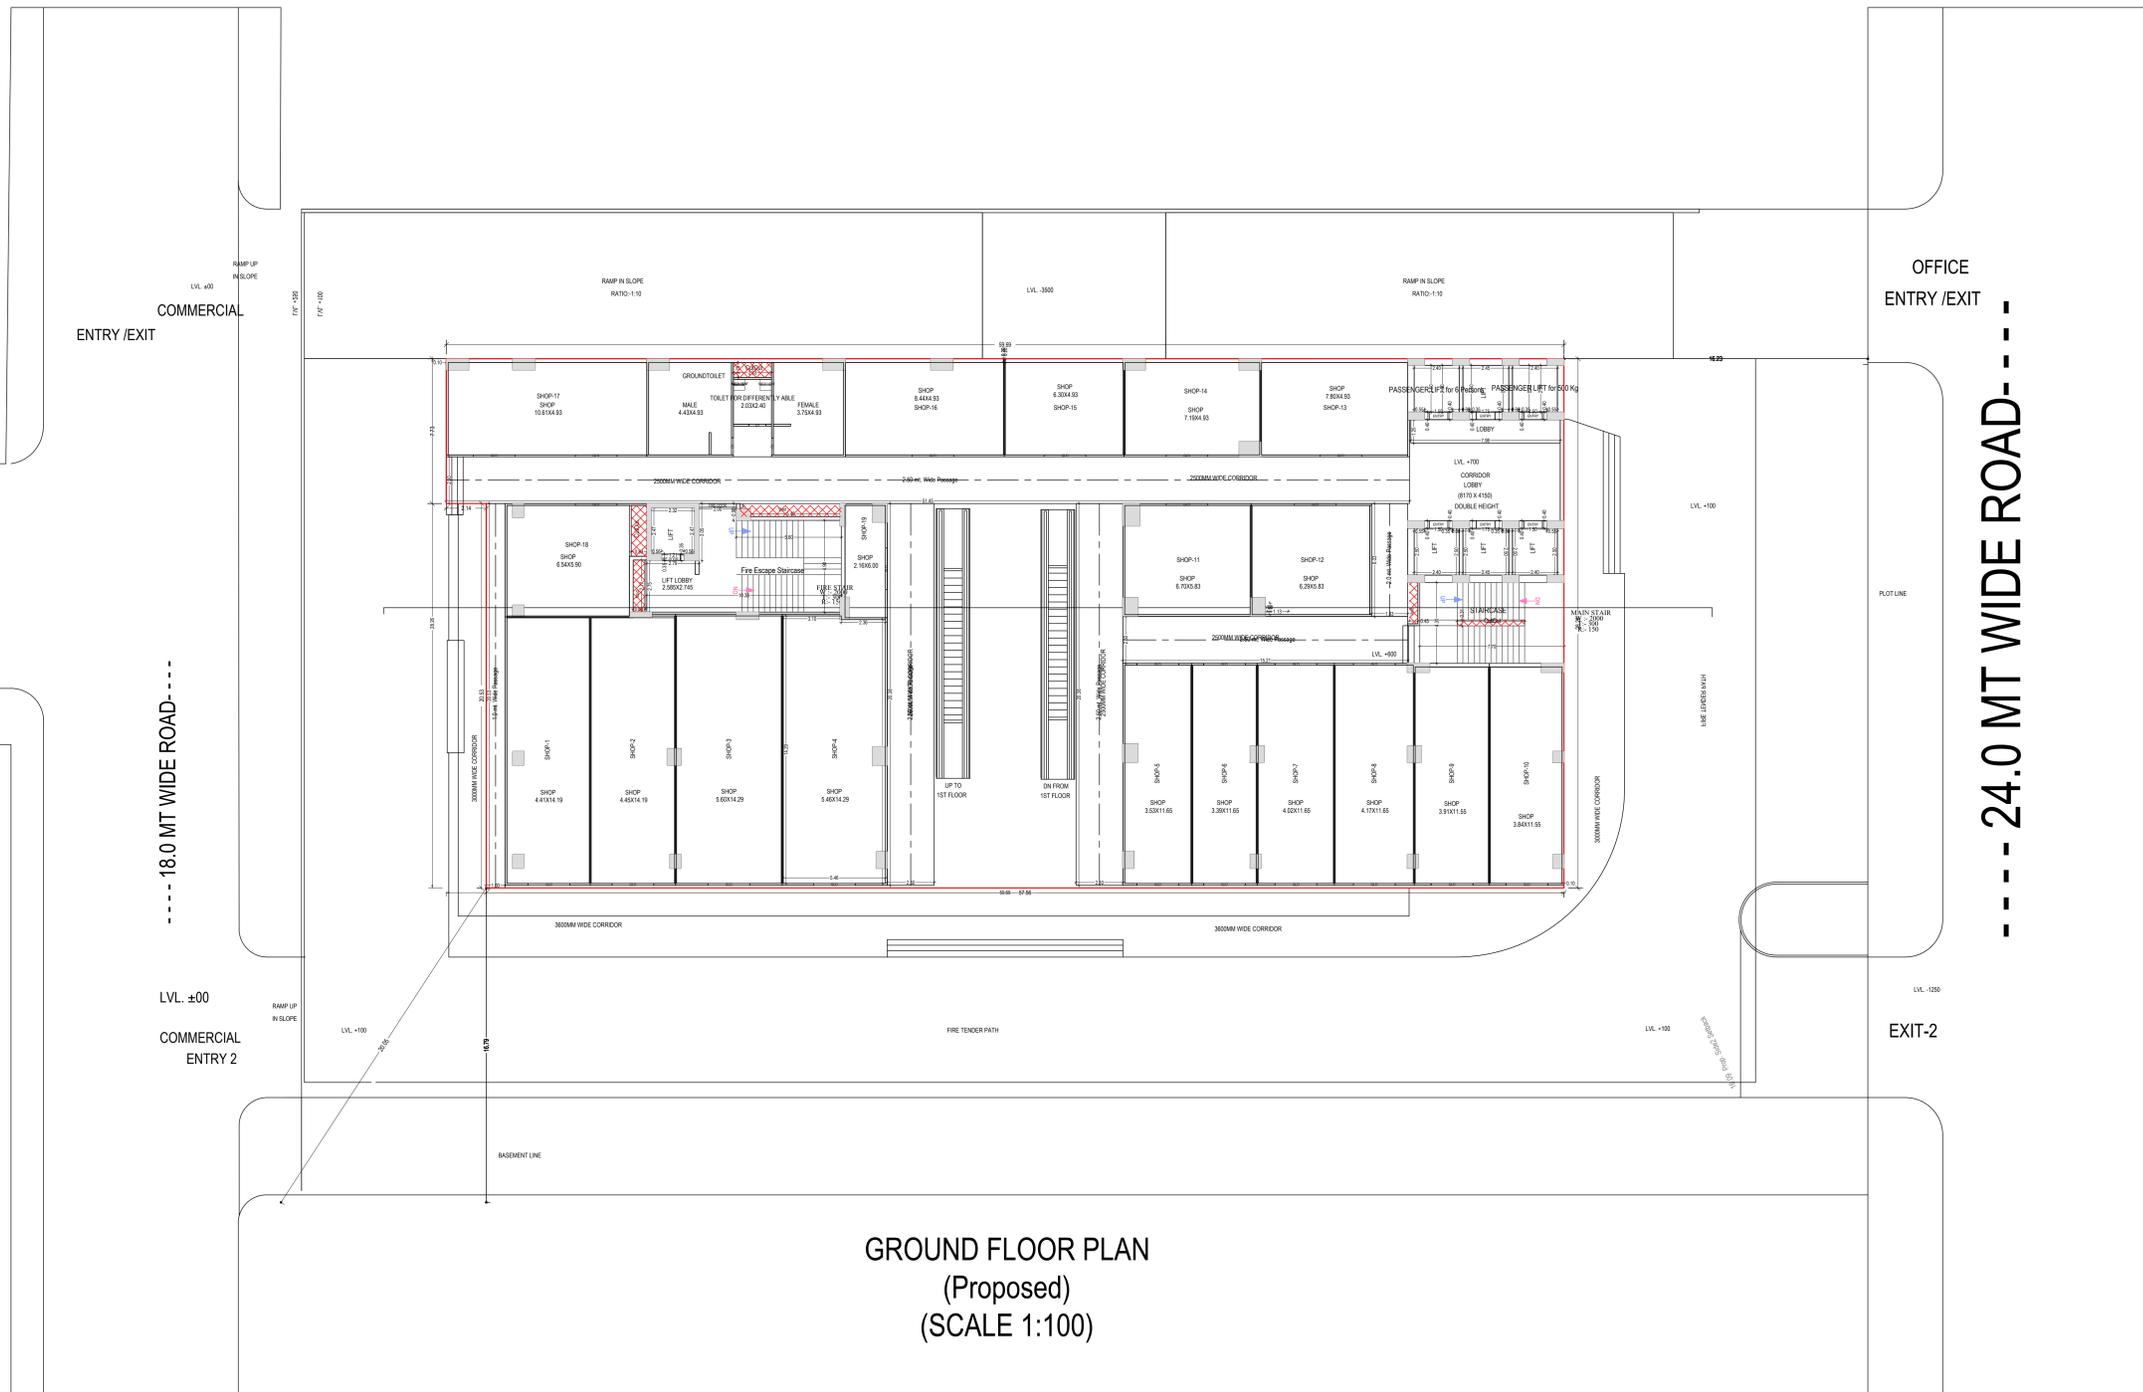


GROUND FLOOR PLAN
(Proposed)
(SCALE 1:100)


Note: - 1) This drawing is prepared as per the current prevailing Building Bye Laws.
2) If Map sanctioned is used for purpose anything other than stated in application will lead to rejection of Map.

Total Plot Area: -	109126.60	Total FAR Area: -	18486.49
Total Coverage Area: -	24848.04	Total BUA Area: -	28150.88

OWNER'S NAME AND SIGNATURE KANAK BIHARI BUILDER PVT LTD, vikasagarwal25@gmail.com, 9793339666	
ARCHITECT'S NAME AND SIGNATURE: STAMP ARCHITECTURE ENGINEER Rajneesh Kumar CA/2017/86949	
Lucknow Development Authority	
 	
Building Plan Application Number LDA/BP/24-25/1191	
Sanctioned On 19 Oct 2024	
Valid Till 19 May 2030	
Approved By Vice Chairman (Vice Chairman)	
Examined By Yashoda Nand Tripathi (Junior engineer) Usman Ali Khan (Junior engineer) Shiv Shankar Srivastava (Assistant Engineer) Atul Sharma (Assistant Engineer)	
Ajeet Kumar (Executive engineer/Town Planner) Kanshendra Kumar Gautam (Chief Town Planner)	

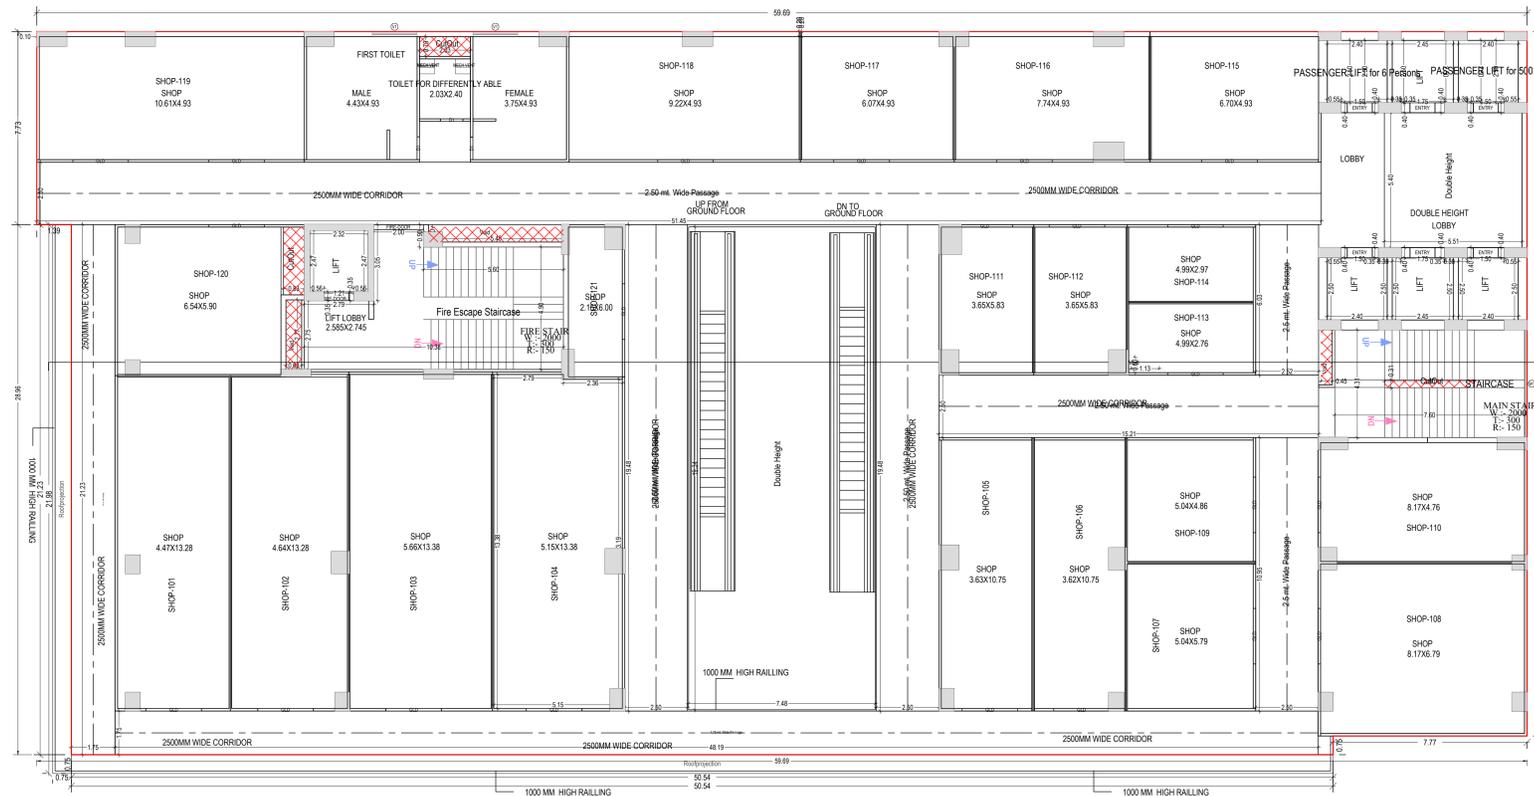


FIRST FLOOR PLAN
 (Proposed)
 (SCALE 1:100)

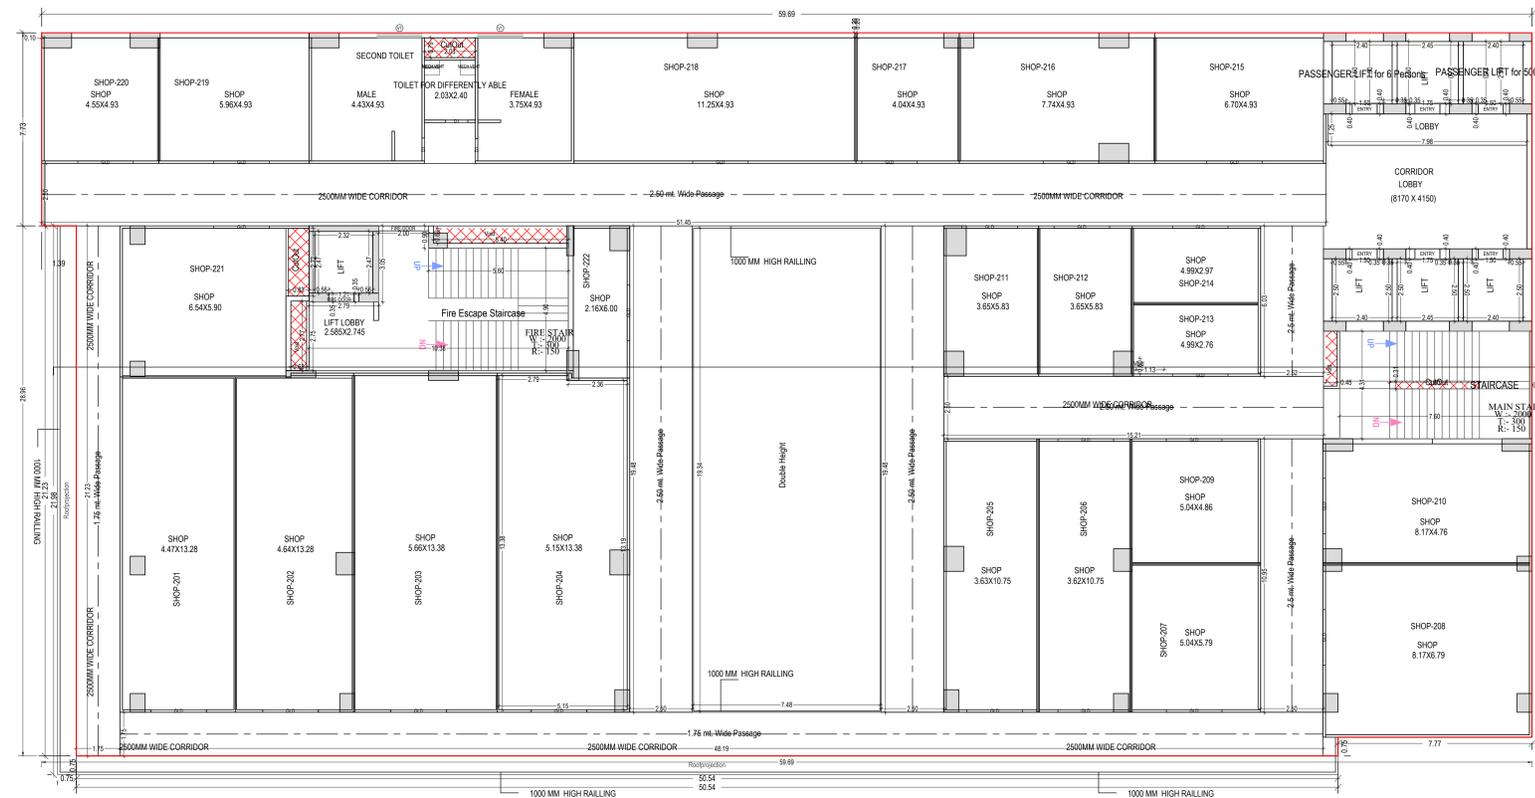


SECOND FLOOR PLAN
 (Proposed)
 (SCALE 1:100)

Note: - 1) This drawing is prepared as per the current prevailing Building Bye Laws.
 2) If Map sanctioned is used for purpose anything other than stated in application will lead to rejection of Map.

OWNER'S NAME AND SIGNATURE KANAK BIHARI BUILDER PVT LTD, vikasgarwal25@gmail.com, 9793339666	
ARCHITECT'S NAME AND SIGNATURE Rajneesh Kumar CA/2017/86949	
Lucknow Development Authority	
 	
Building Plan Application Number LDA/BP/24-25/1191	
Sanctioned On 19 Oct 2024	
Valid Till 19 May 2030	
Approved By Vice Chairman (Vice Chairman)	
Examined By Yashoda Nand Tripathi (Junior engineer) Usman Ali Khan (Junior engineer) Shiv Shankar Srivastava (Assistant Engineer) Atul Sharma (Assistant Engineer) Ajjeet Kumar (Executive engineer/Town Planner) Kanshendra Kumar Gautam (Chief Town Planner)	
Total Plot Area :- 109126.60	Total FAR Area :- 18486.49
Total Coverage Area :- 24848.04	Total BUA Area :- 28150.88

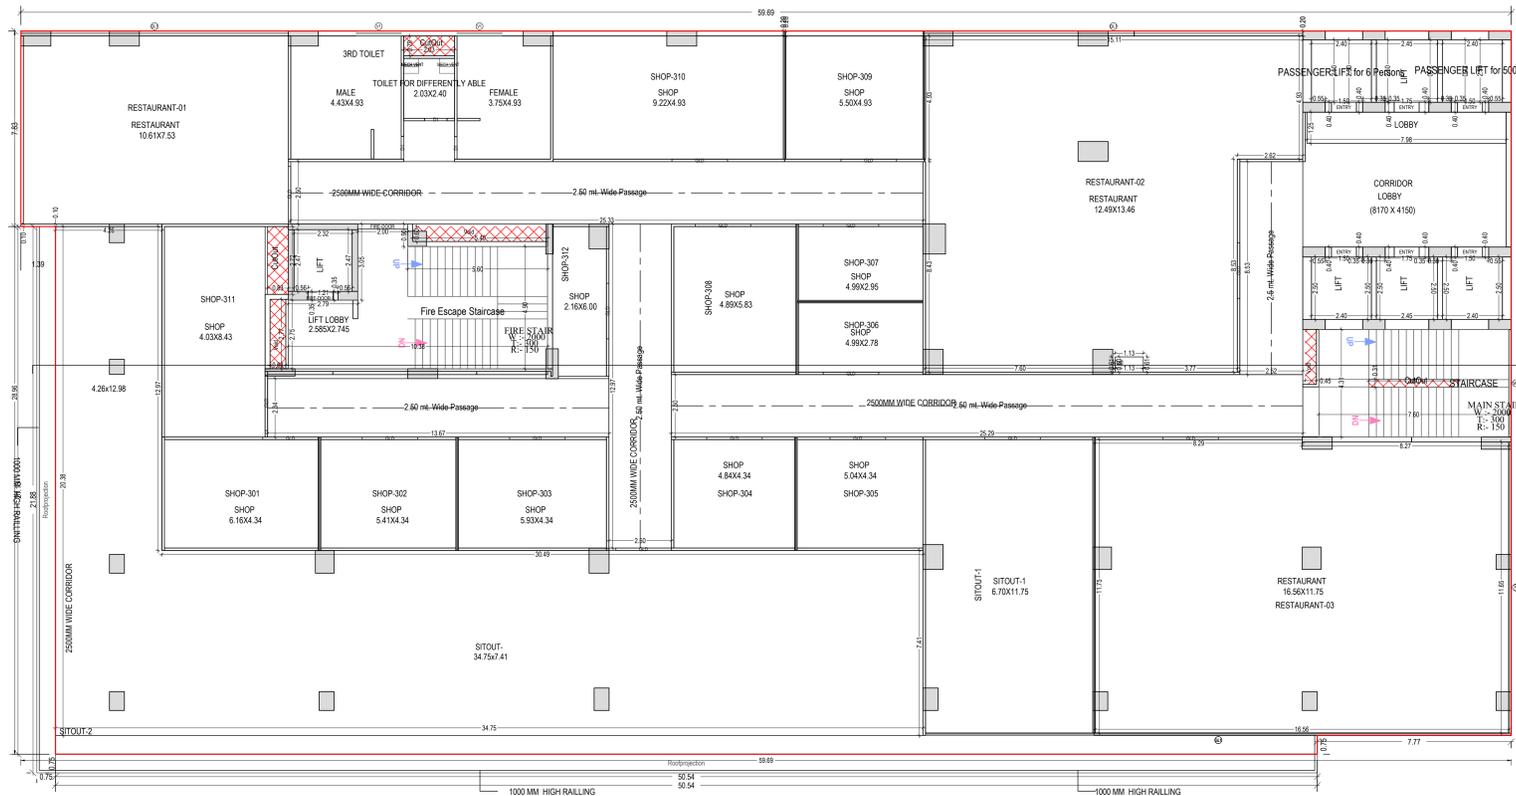

THIRD FLOOR PLAN
(Proposed)
(SCALE 1:100)

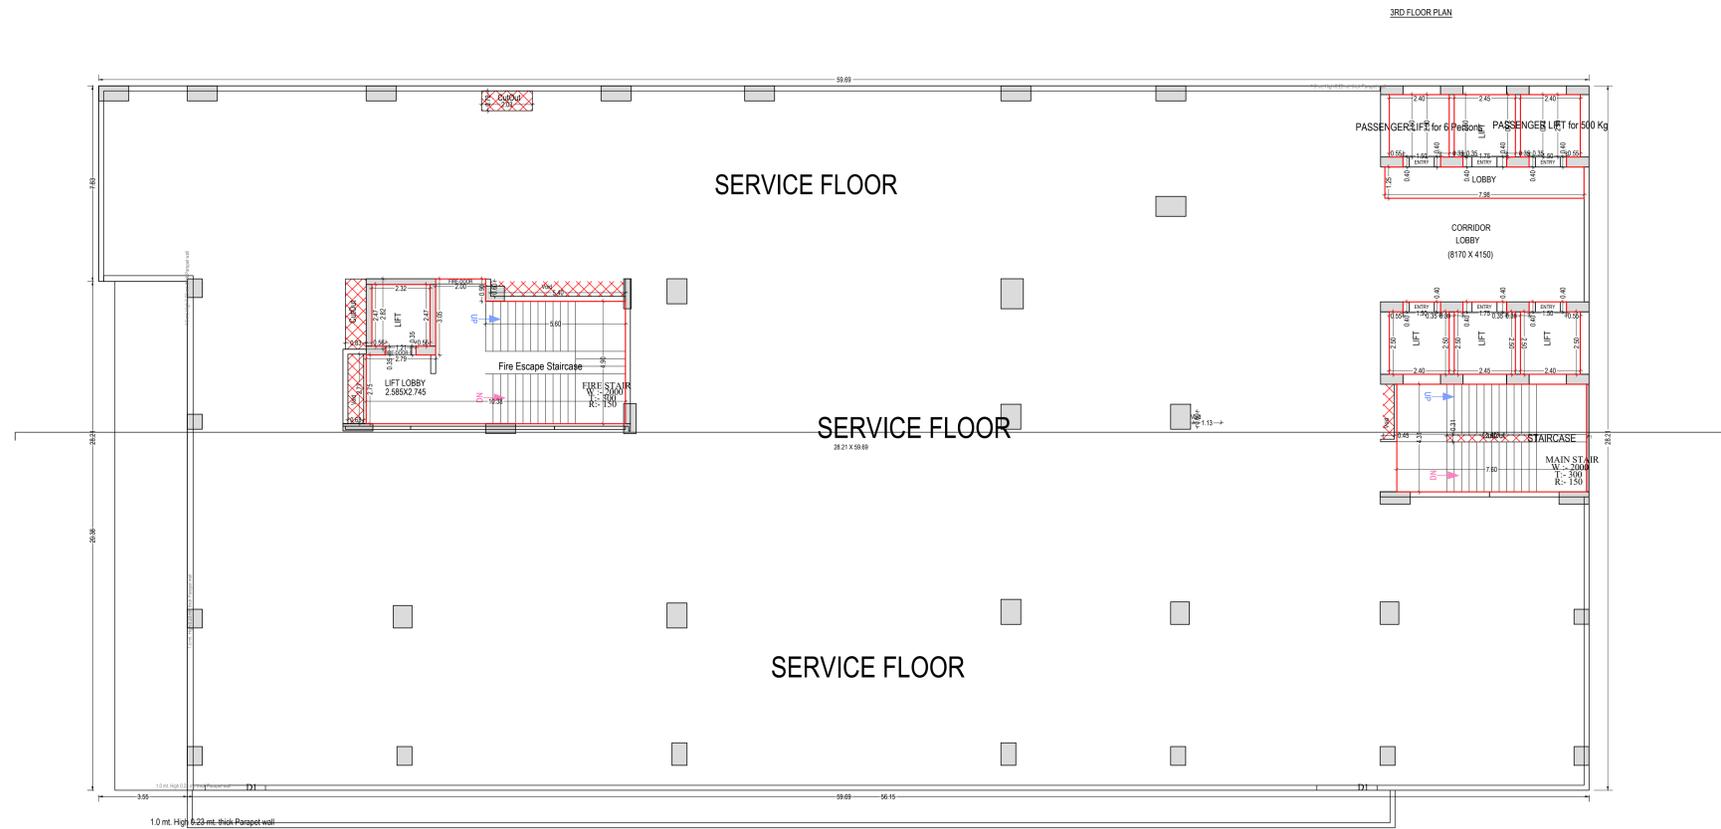


SERVICE FLOOR AREA (4TH FLOOR PLAN)
SERVICE FLOOR PLAN
(SCALE 1:100)


Note: - 1) This drawing is prepared as per the current prevailing Building Bye Laws.
2) If Map sanctioned is used for purpose anything other than stated in application will lead to rejection of Map.

Total Plot Area :-	109126.60	Total FAR Area :-	18486.49
Total Coverage Area :-	24848.04	Total BUA Area :-	28150.88

OWNER'S NAME AND SIGNATURE KANAK BIHARI BUILDER PVT LTD, vikasgaur25@gmail.com, 9793339666	
ARCHITECT'S NAME AND SIGNATURE: STATIONARY ENGINEER Rajneesh Kumar CA/2017/86949	
Lucknow Development Authority	
 	
Building Plan Application Number LDABP/24-25/1191	
Sanctioned On 19 Oct 2024	
Valid Till 19 May 2030	
Approved By Vice Chairman (Vice Chairman)	
Examined By Yashoda Nand Tripathi (Junior engineer) Usman Ali Khan (Junior engineer) Shiv Shankar Srivastava (Assistant Engineer) Atul Sharma (Assistant Engineer)	
Ajeet Kumar (Executive engineer/Town Planner) Kanshendra Kumar Gautam (Chief Town Planner)	

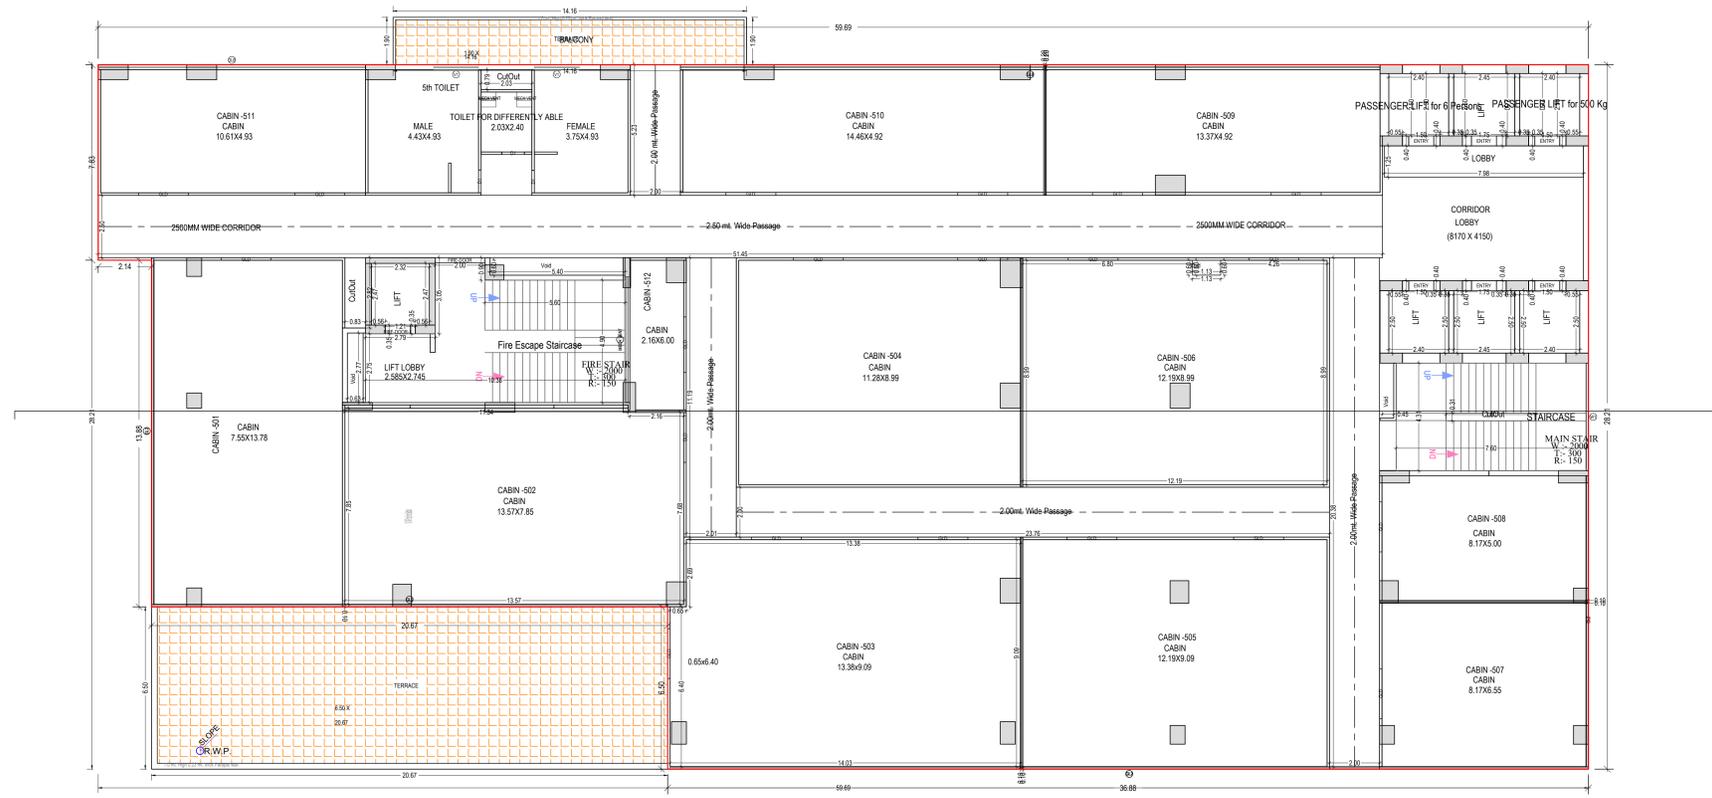

FIFTH FLOOR PLAN
(Proposed)
(SCALE 1:100)

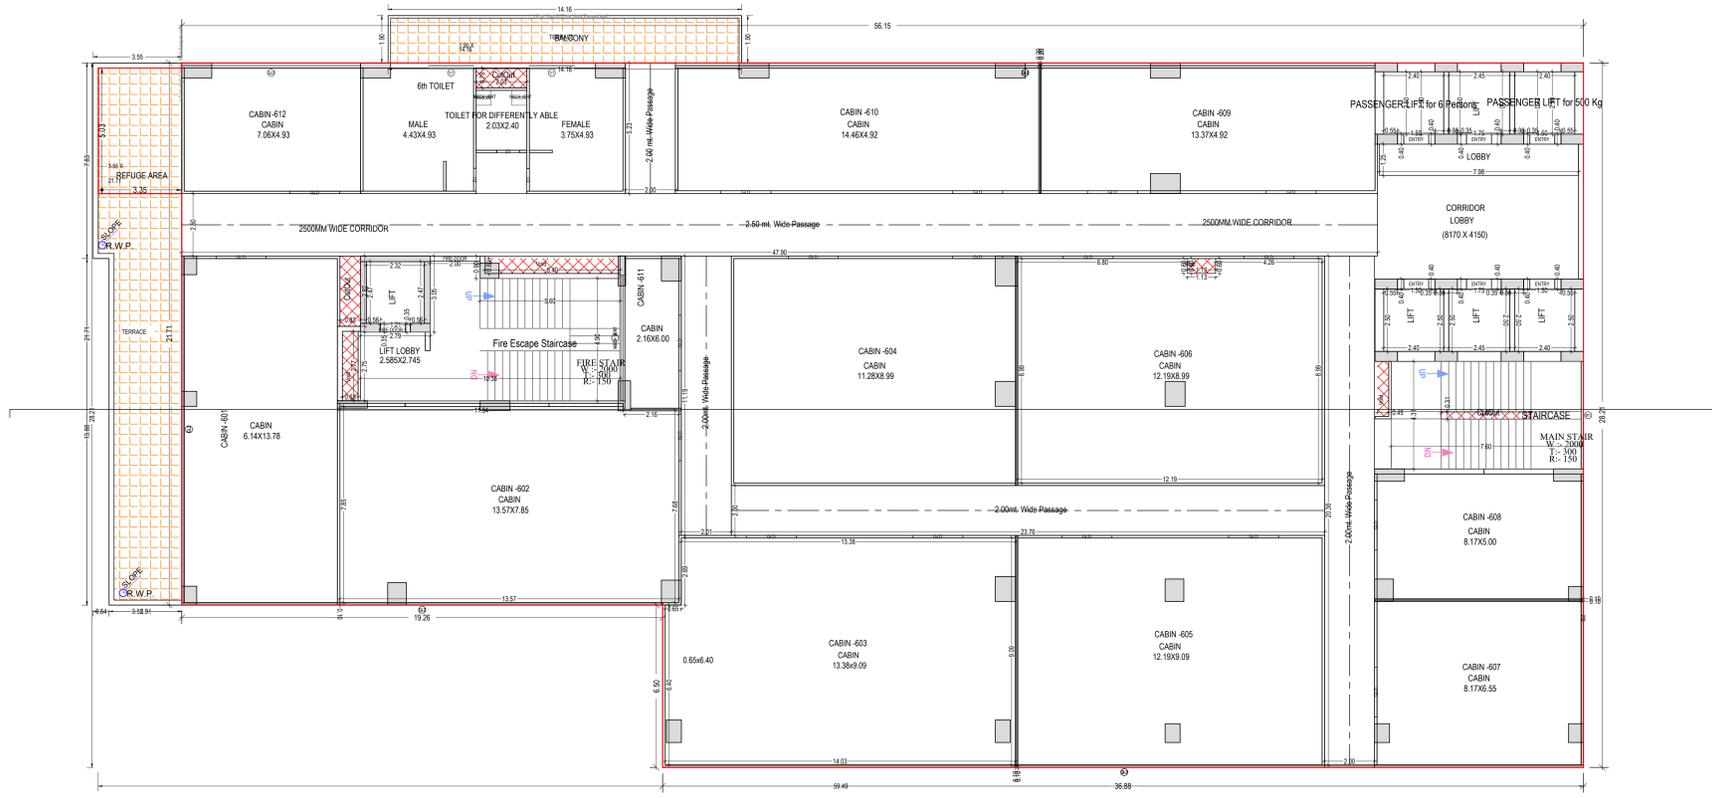


TYPICAL -6, 7, 8 FLOOR PLAN
(Proposed)
(SCALE 1:100)


Note: - 1) This drawing is prepared as per the current prevailing Building Bye Laws.
2) If Map sanctioned is used for purpose anything other than stated in application will lead to rejection of Map.

Total Plot Area :-	109126.60	Total FAR Area :-	18486.49
Total Coverage Area :-	24848.04	Total BUA Area :-	28150.88

OWNER'S NAME AND SIGNATURE KANAK BIHARI BUILDER PVT LTD, vikasgaur25@gmail.com, 9793339666	
ARCHITECT'S NAME AND SIGNATURE: STATIONARY ENGINEER Rajneesh Kumar CA/2017/86949	
Lucknow Development Authority	
 	
Building Plan Application Number LDABP/24-25/1191	
Sanctioned On 19 Oct 2024	
Valid Till 19 May 2030	
Approved By Vice Chairman (Vice Chairman)	
Examined By Yashoda Nand Tripathi (Junior engineer) Usman Ali Khan (Junior engineer) Shiv Shankar Srivastava (Assistant Engineer) Atul Sharma (Assistant Engineer) Ajeet Kumar (Executive engineer/Town Planner) Kaushvendra Kumar Gautam (Chief Town Planner)	

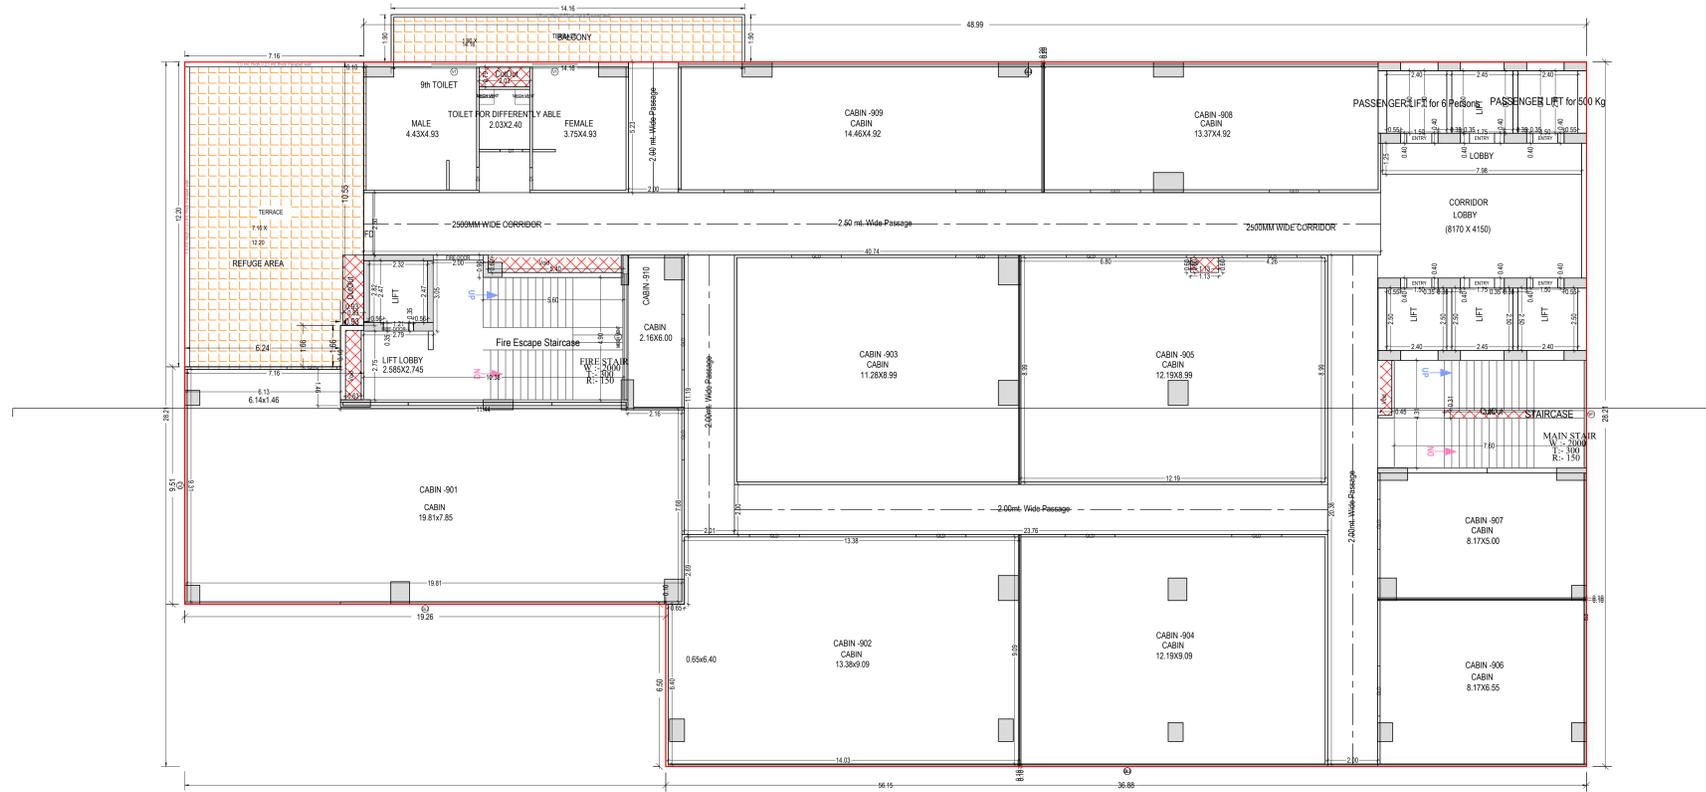

NINTH FLOOR PLAN
 (Proposed)
 (SCALE 1:100)

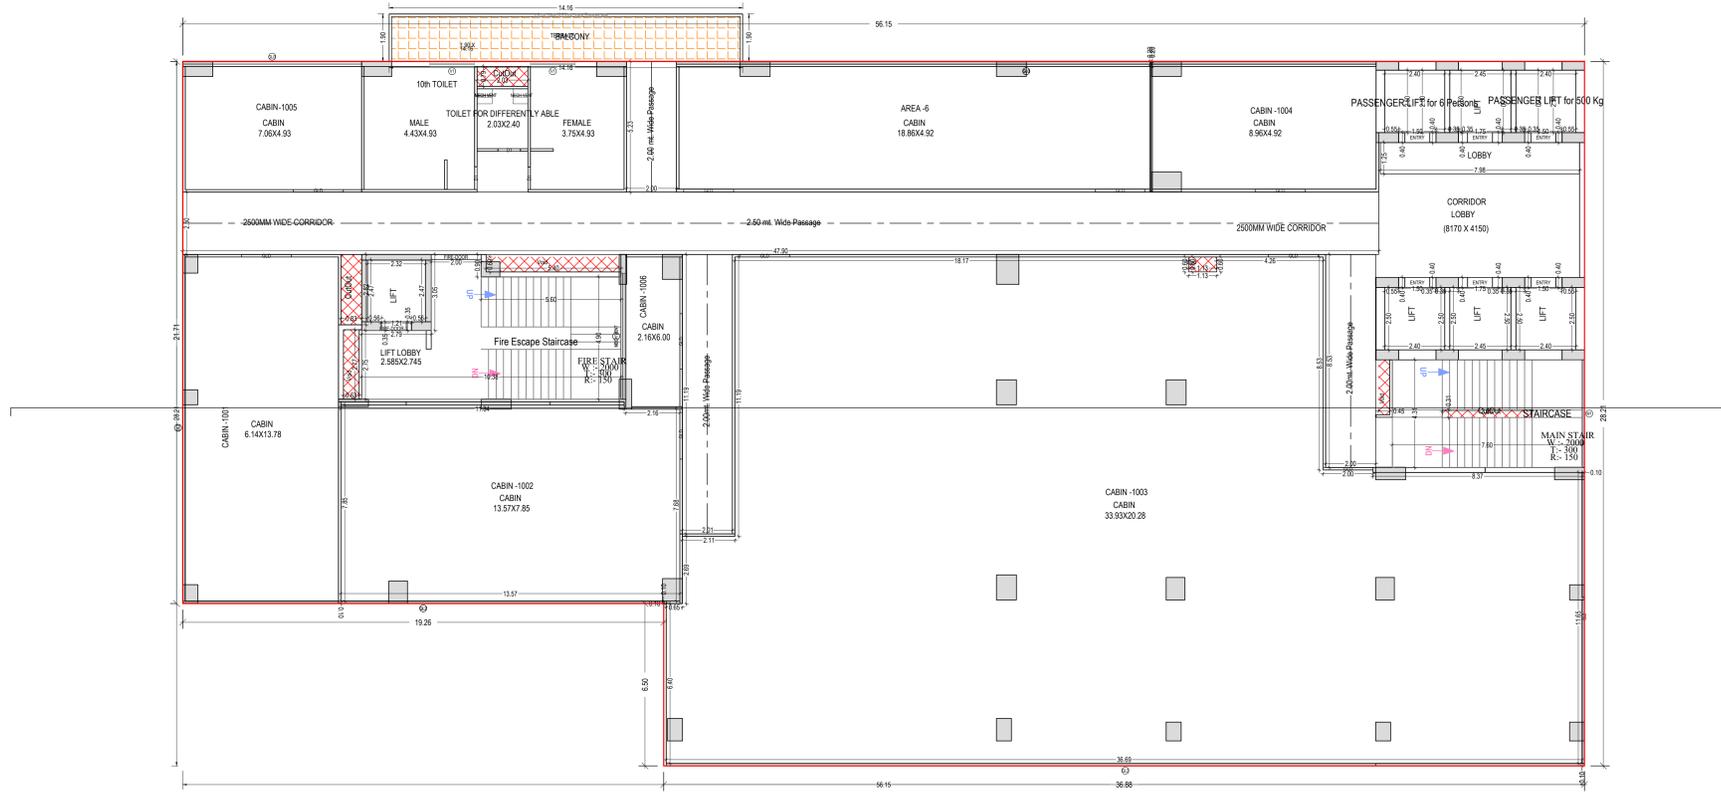

TENTH FLOOR PLAN
 (Proposed)
 (SCALE 1:100)

10TH FLOOR PLAN

Note: - 1) This drawing is prepared as per the current prevailing Building Bye Laws.
 2) If Map sanctioned is used for purpose anything other than stated in application will lead to rejection of Map.

Total Plot Area :-	109126.60	Total FAR Area :-	18486.49
Total Coverage Area :-	24848.04	Total BUA Area :-	28150.88

OWNER'S NAME AND SIGNATURE
 KANAK BIHARI BUILDER PVT LTD, vikasgaur25@gmail.com, 9793339666

ARCHITECT'S NAME AND SIGNATURE: **STATIONARY ENGINEER**
 Rajneesh Kumar
 CA/2017/86949


Lucknow Development Authority




Building Plan Application Number
 LDA/BP/24-25/1191
 Sanctioned On
 19 Oct 2024
 Valid Till
 19 May 2030

Approved By
 Vice Chairman (Vice Chairman)

Examined By
 Yashoda Nand Tripathi (Junior engineer)
 Usman Ali Khan (Junior engineer)
 Shiv Shankar Srivastava (Assistant Engineer)
 Atul Sharma (Assistant Engineer)
 Ajeet Kumar (Executive engineer/Town Planner)
 Kaushevendra Kumar Gautam (Chief Town Planner)

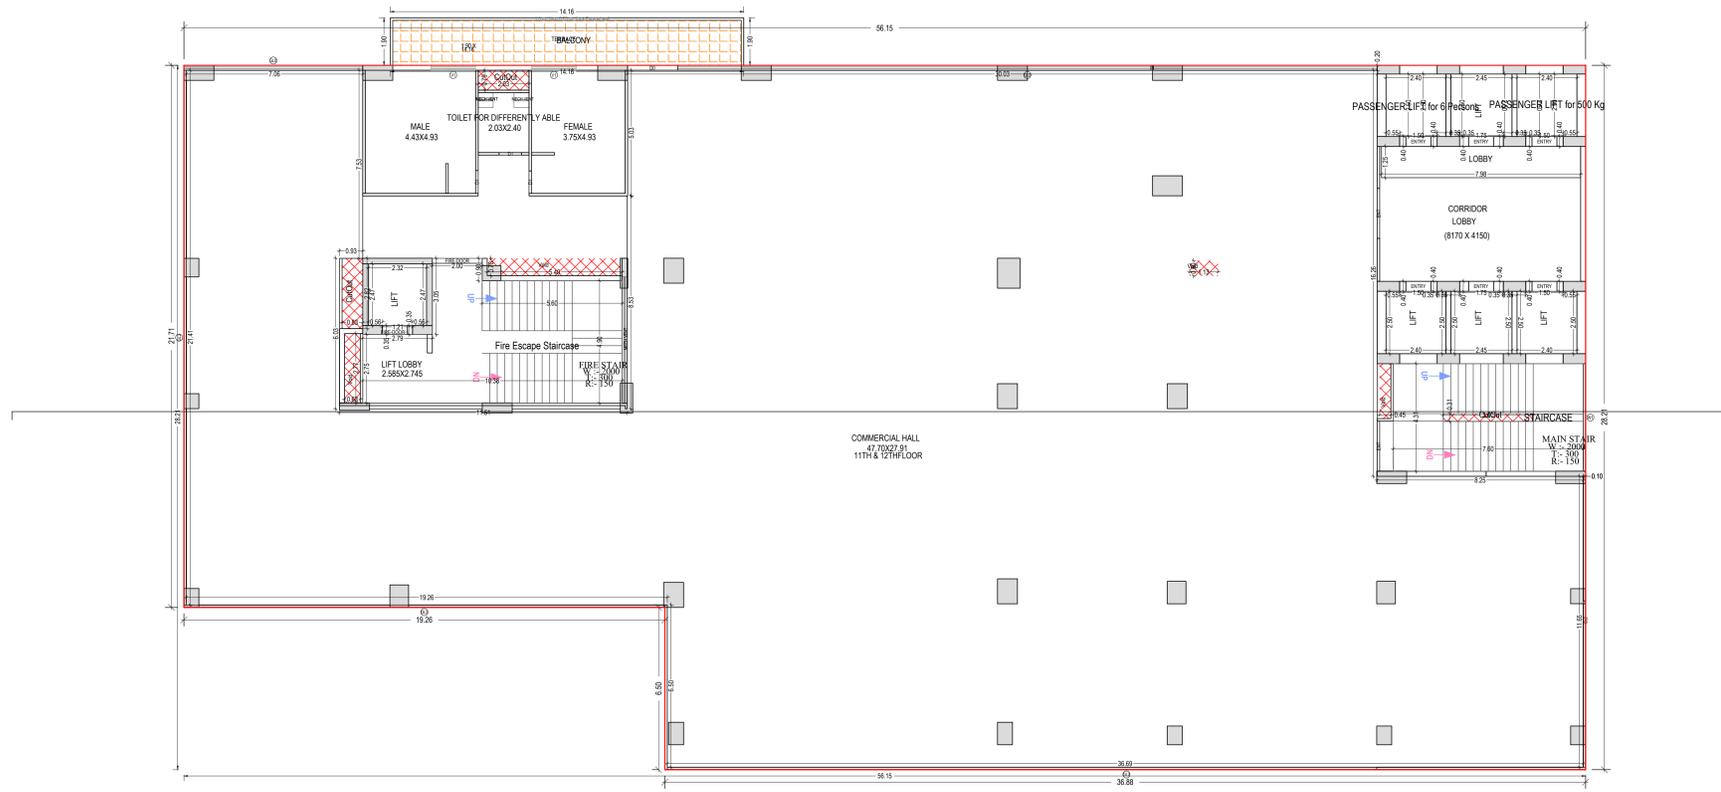

TYPICAL - 11, 12 FLOOR PLAN
 (Proposed)
 (SCALE 1:100)

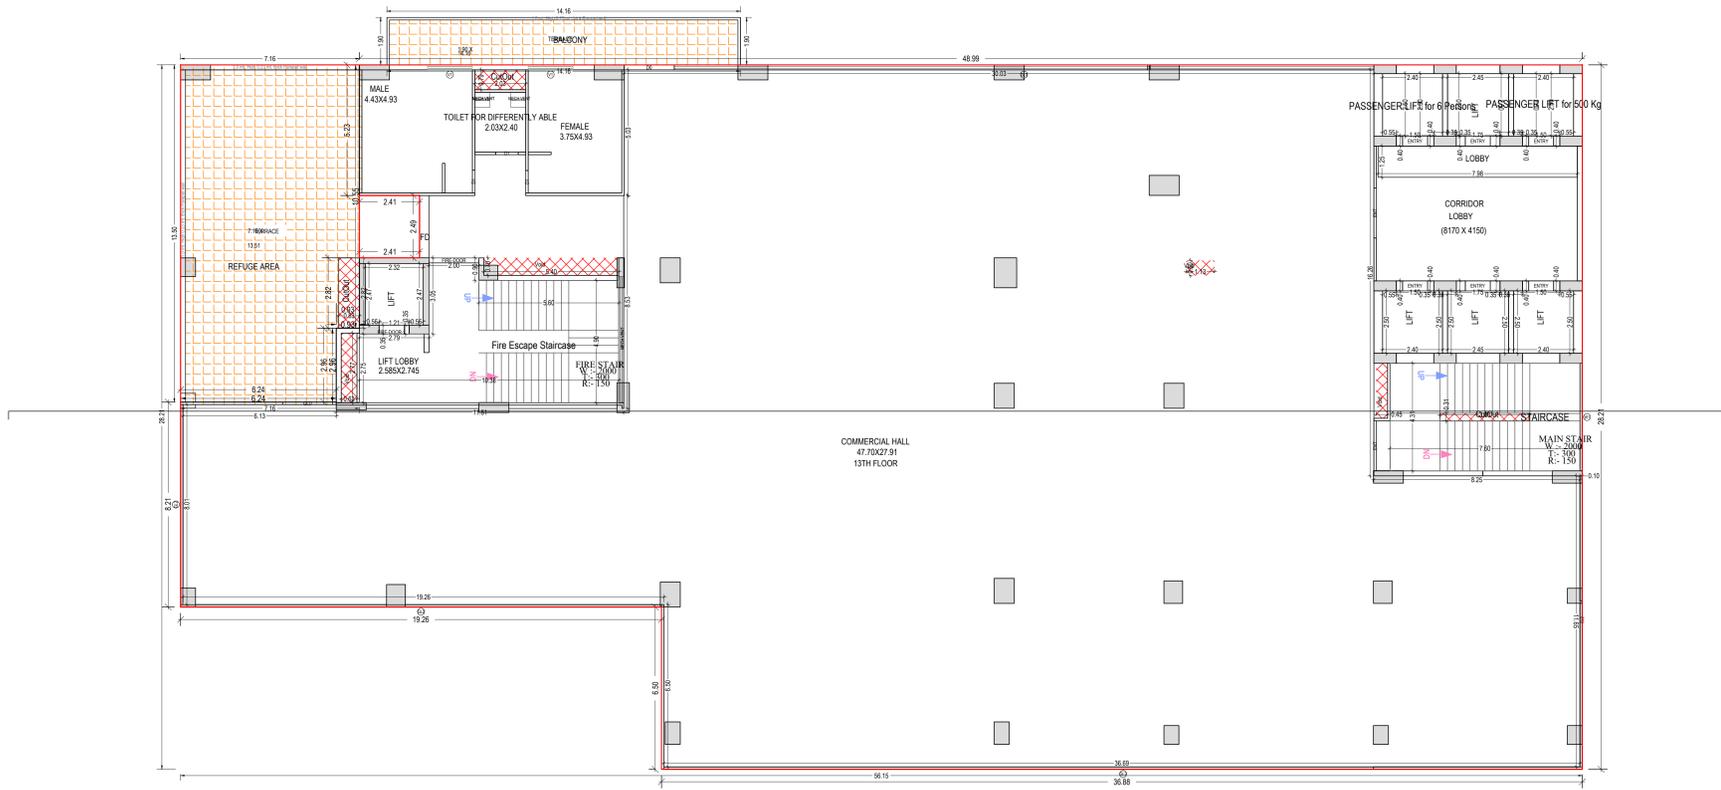

THIRTEENTH FLOOR PLAN
 (Proposed)
 (SCALE 1:100)

OWNER'S NAME AND SIGNATURE
 KANAK BIHARI BUILDER PVT LTD, vikasgaur25@gmail.com, 9793336666

ARCHITECT'S NAME AND SIGNATURE: **STATIONARY ENGINEER**
 Rajneesh Kumar
 CA/2017/86949



Building Plan Application Number
 LDA/BP/24-25/1191
 Sanctioned On
 19 Oct 2024


Valid Till
 19 May 2030

Approved By
 Vice Chairman (Vice Chairman)
 Examined By
 Yashoda Nand Tripathi (Junior engineer)
 Usman Ali Khan (Junior engineer)
 Shiv Shankar Srivastava (Assistant Engineer)
 Atul Sharma (Assistant Engineer)


Ajeet Kumar (Executive engineer/Town Planner)
 Kanchendra Kumar Gautam (Chief Town Planner)

Note: - 1) This drawing is prepared as per the current prevailing Building Bye Laws.
 2) If Map sanctioned is used for purpose anything other than stated in application will lead to rejection of Map.

Total Plot Area: -	109126.60	Total FAR Area: -	18486.49
Total Coverage Area: -	24848.04	Total BUA Area: -	28150.88

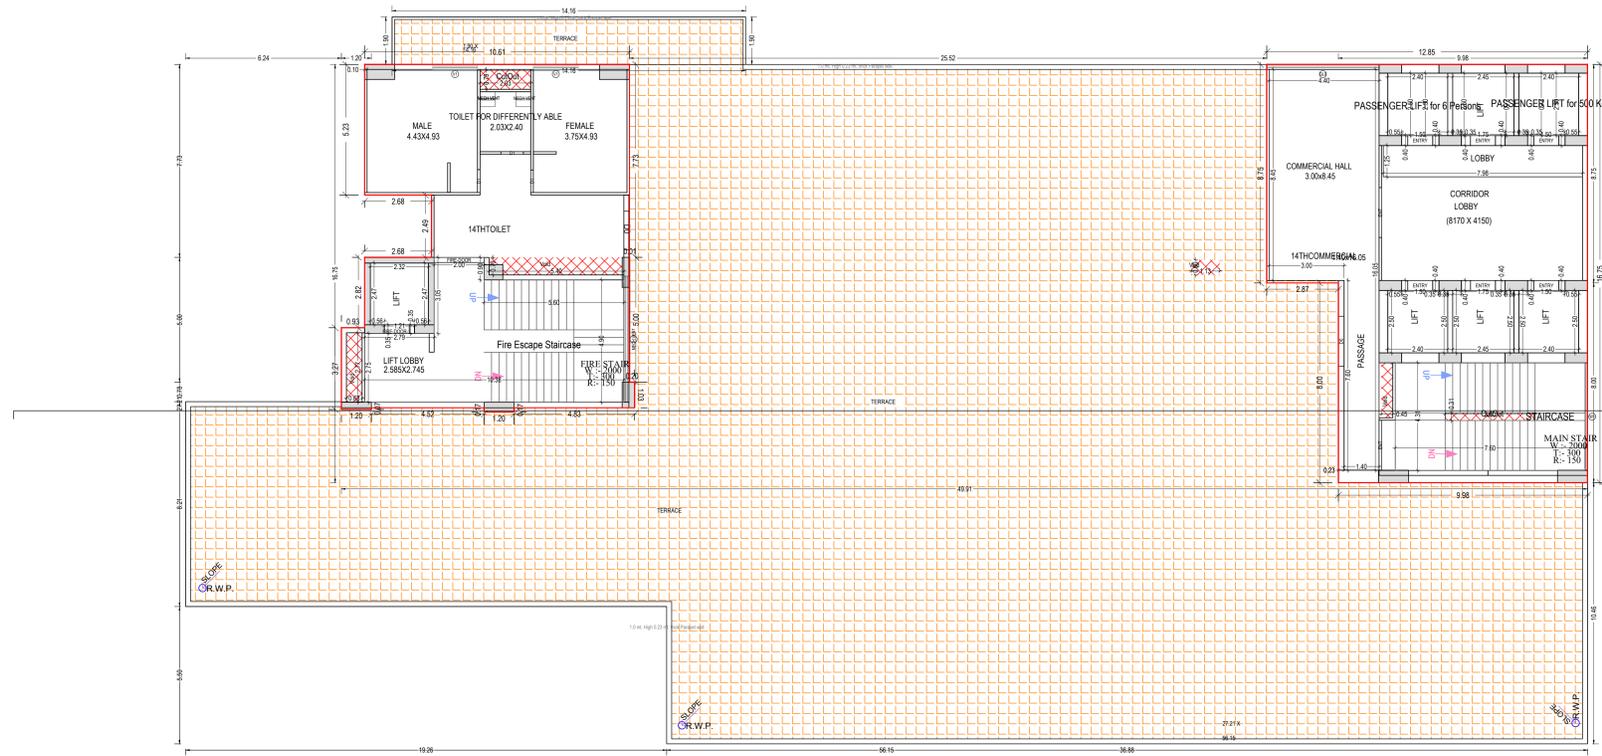

FOURTEENTH FLOOR PLAN
 (Proposed)
 (SCALE 1:100)


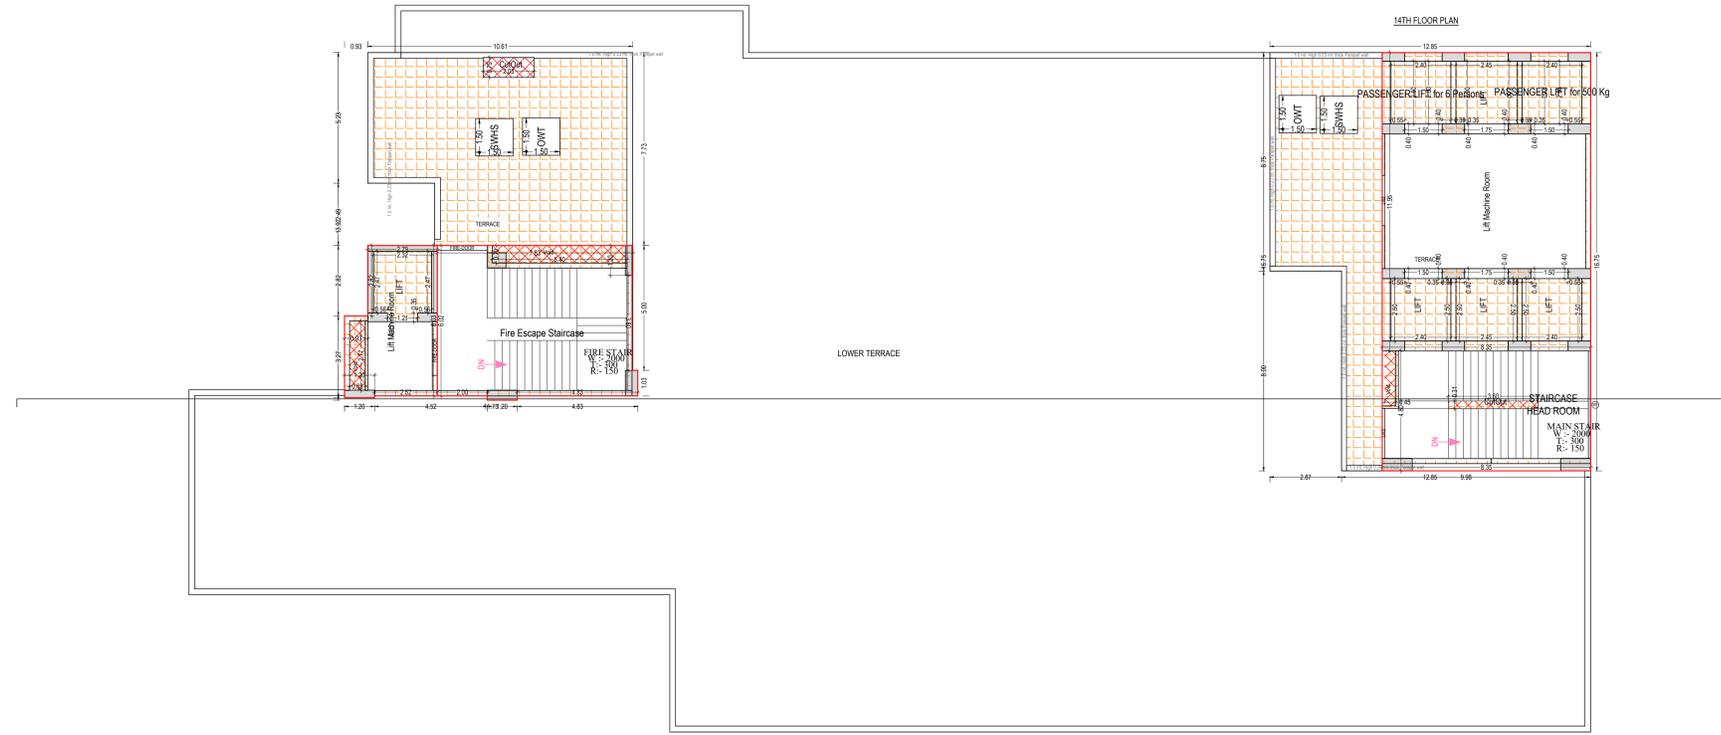


TERRACE FLOOR PLAN
 (SCALE 1:100)

Note: - 1) This drawing is prepared as per the current prevailing Building Bye Laws.
 2) If Map sanctioned is used for purpose anything other than stated in application will lead to rejection of Map.

Total Plot Area: -	109126.60	Total FAR Area: -	18486.49
Total Coverage Area: -	24848.04	Total BUA Area: -	28150.88

OWNER'S NAME AND SIGNATURE KANAK BIHARI BUILDER PVT LTD, vikasgarwal25@gmail.com, 9793339666	
ARCHITECT'S NAME AND SIGNATURE: STATIONARY ENGINEER Rajneesh Kumar CA/2017/86949	
Lucknow Development Authority	
 	
Building Plan Application Number LDA/BP/24-25/1191	
Sanctioned On 19 Oct 2024	
Valid Till 19 May 2030	
Approved By Vice Chairman (Vice Chairman)	
Examined By Yashoda Nand Tripathi (Junior engineer) Usman Ali Khan (Junior engineer) Shiv Shankar Srivastava (Assistant Engineer) Atul Sharma (Assistant Engineer)	
Ajeet Kumar (Executive engineer/Town Planner) Kanshendra Kumar Gautam (Chief Town Planner)	

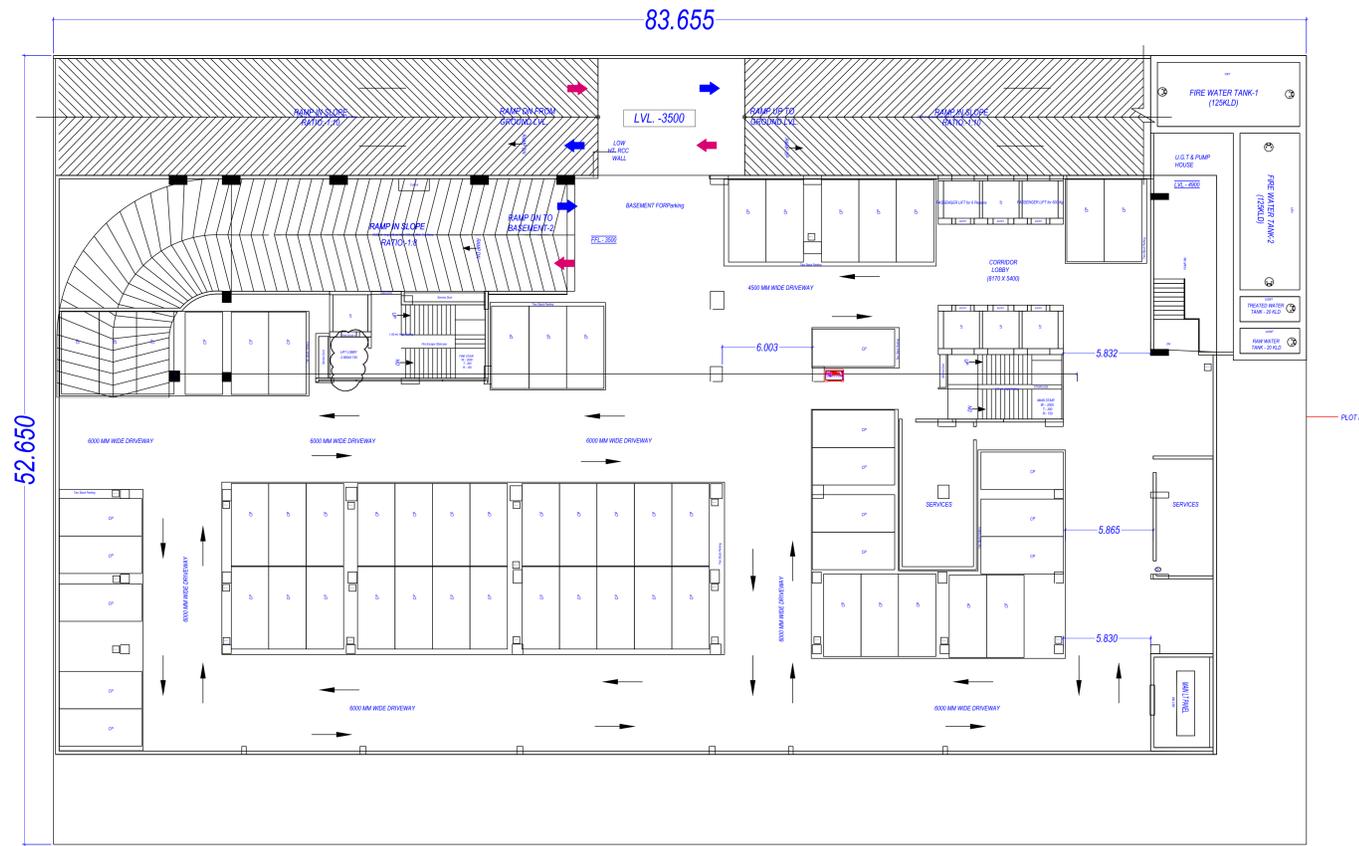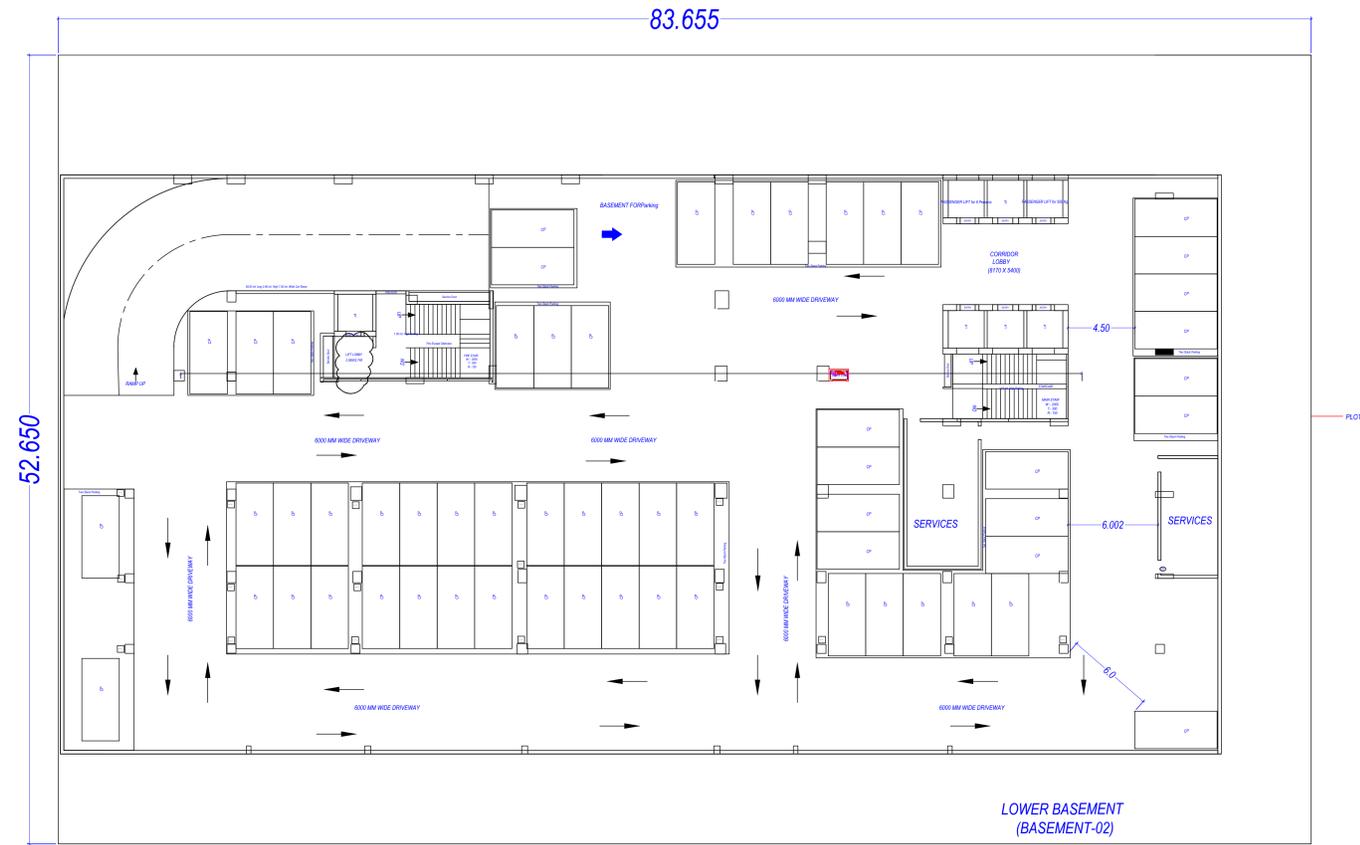


PARKING PLAN

OWNER'S NAME AND SIGNATURE KANAK BIHARI BUILDER PVT LTD, vikasgaur25@gmail.com, 9793339666	
<small>Kanak Bihari Builder Pvt. Ltd.</small>	
ARCHITECT'S NAME AND SIGNATURE: STRUCTURE ENGINEER	
Rajneesh Kumar CA/2017/86949	
Lucknow Development Authority	
Building Plan Application Number LDA/BP/24-25/1191	
Sanctioned On 19 Oct 2024	
Valid Till 19 May 2030	
Approved By Vice Chairman (Vice Chairman)	
Examined By Yashoda Nand Tripathi (Junior engineer) Usman Ali Khan (Junior engineer) Shiv Shankar Srivastava (Assistant Engineer) Atul Sharma (Assistant Engineer)	
Ajeet Kumar (Executive engineer/Town Planner)	
Kanshendra Kumar Gautam (Chief Town Planner)	

Note: - 1) This drawing is prepared as per the current prevailing Building Bye Laws.
 2) If Map sanctioned is used for purpose anything other than stated in application will lead to rejection of Map.

Total Plot Area: -	109126.60	Total FAR Area: -	18486.49
Total Coverage Area: -	24848.04	Total BUA Area: -	28150.88

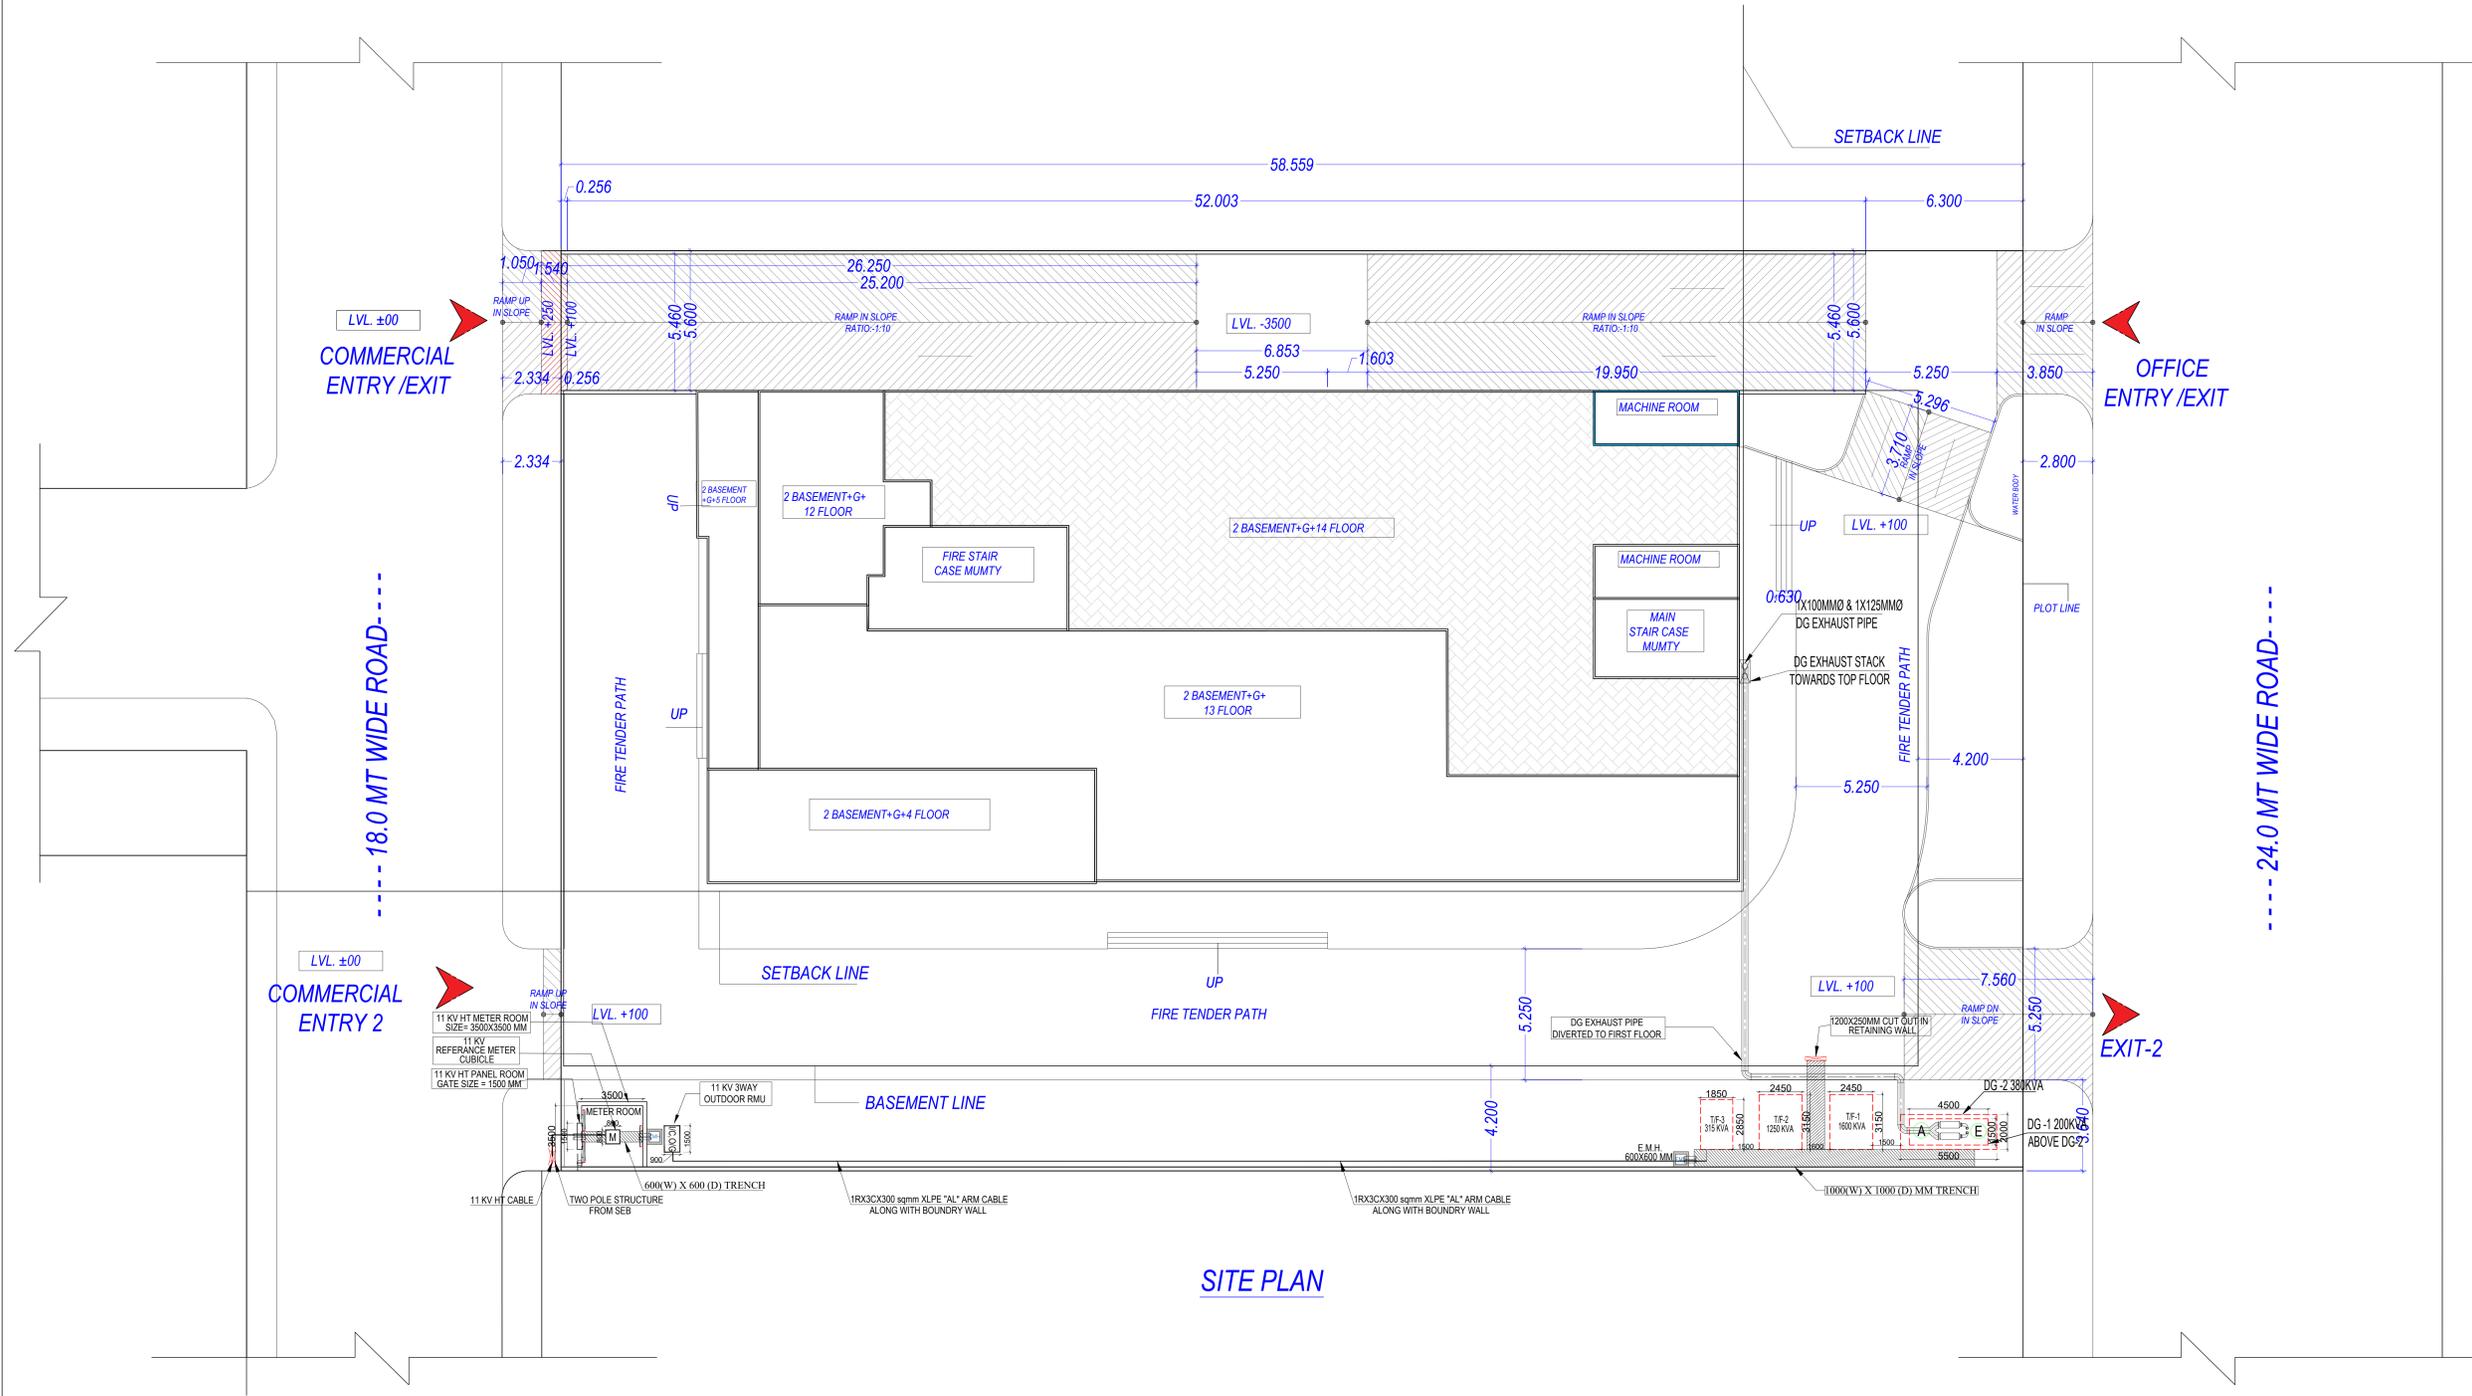

SITE PLAN

OWNER'S NAME AND SIGNATURE
 KANAK BIHARI BUILDER PVT LTD, vikasgaur25@gmail.com, 9793336666

ARCHITECT'S NAME AND SIGNATURE
 Rajneesh Kumar, CA/2017/86949



Building Plan Application Number
 LDA/BP/24-25/1191

Sanctioned On
 19 Oct 2024

Valid Till
 19 May 2030

Approved By
 Vice Chairman (Vice Chairman)


Examined By
 Yashoda Nand Tripathi (Junior engineer)
 Usman Ali Khan (Junior engineer)

Shiv Shankar Srivastava (Assistant Engineer)
 Atul Sharma (Assistant Engineer)

Ajeet Kumar (Executive engineer/Town Planner)
 Kaushendra Kumar Gautam (Chief Town Planner)

Note: - 1) This drawing is prepared as per the current prevailing Building Bye Laws.
 2) If Map sanctioned is used for purpose anything other than stated in application will lead to rejection of Map.

Total Plot Area :-	109126.60	Total FAR Area :-	18486.49
Total Coverage Area :-	24848.04	Total BUA Area :-	28150.88

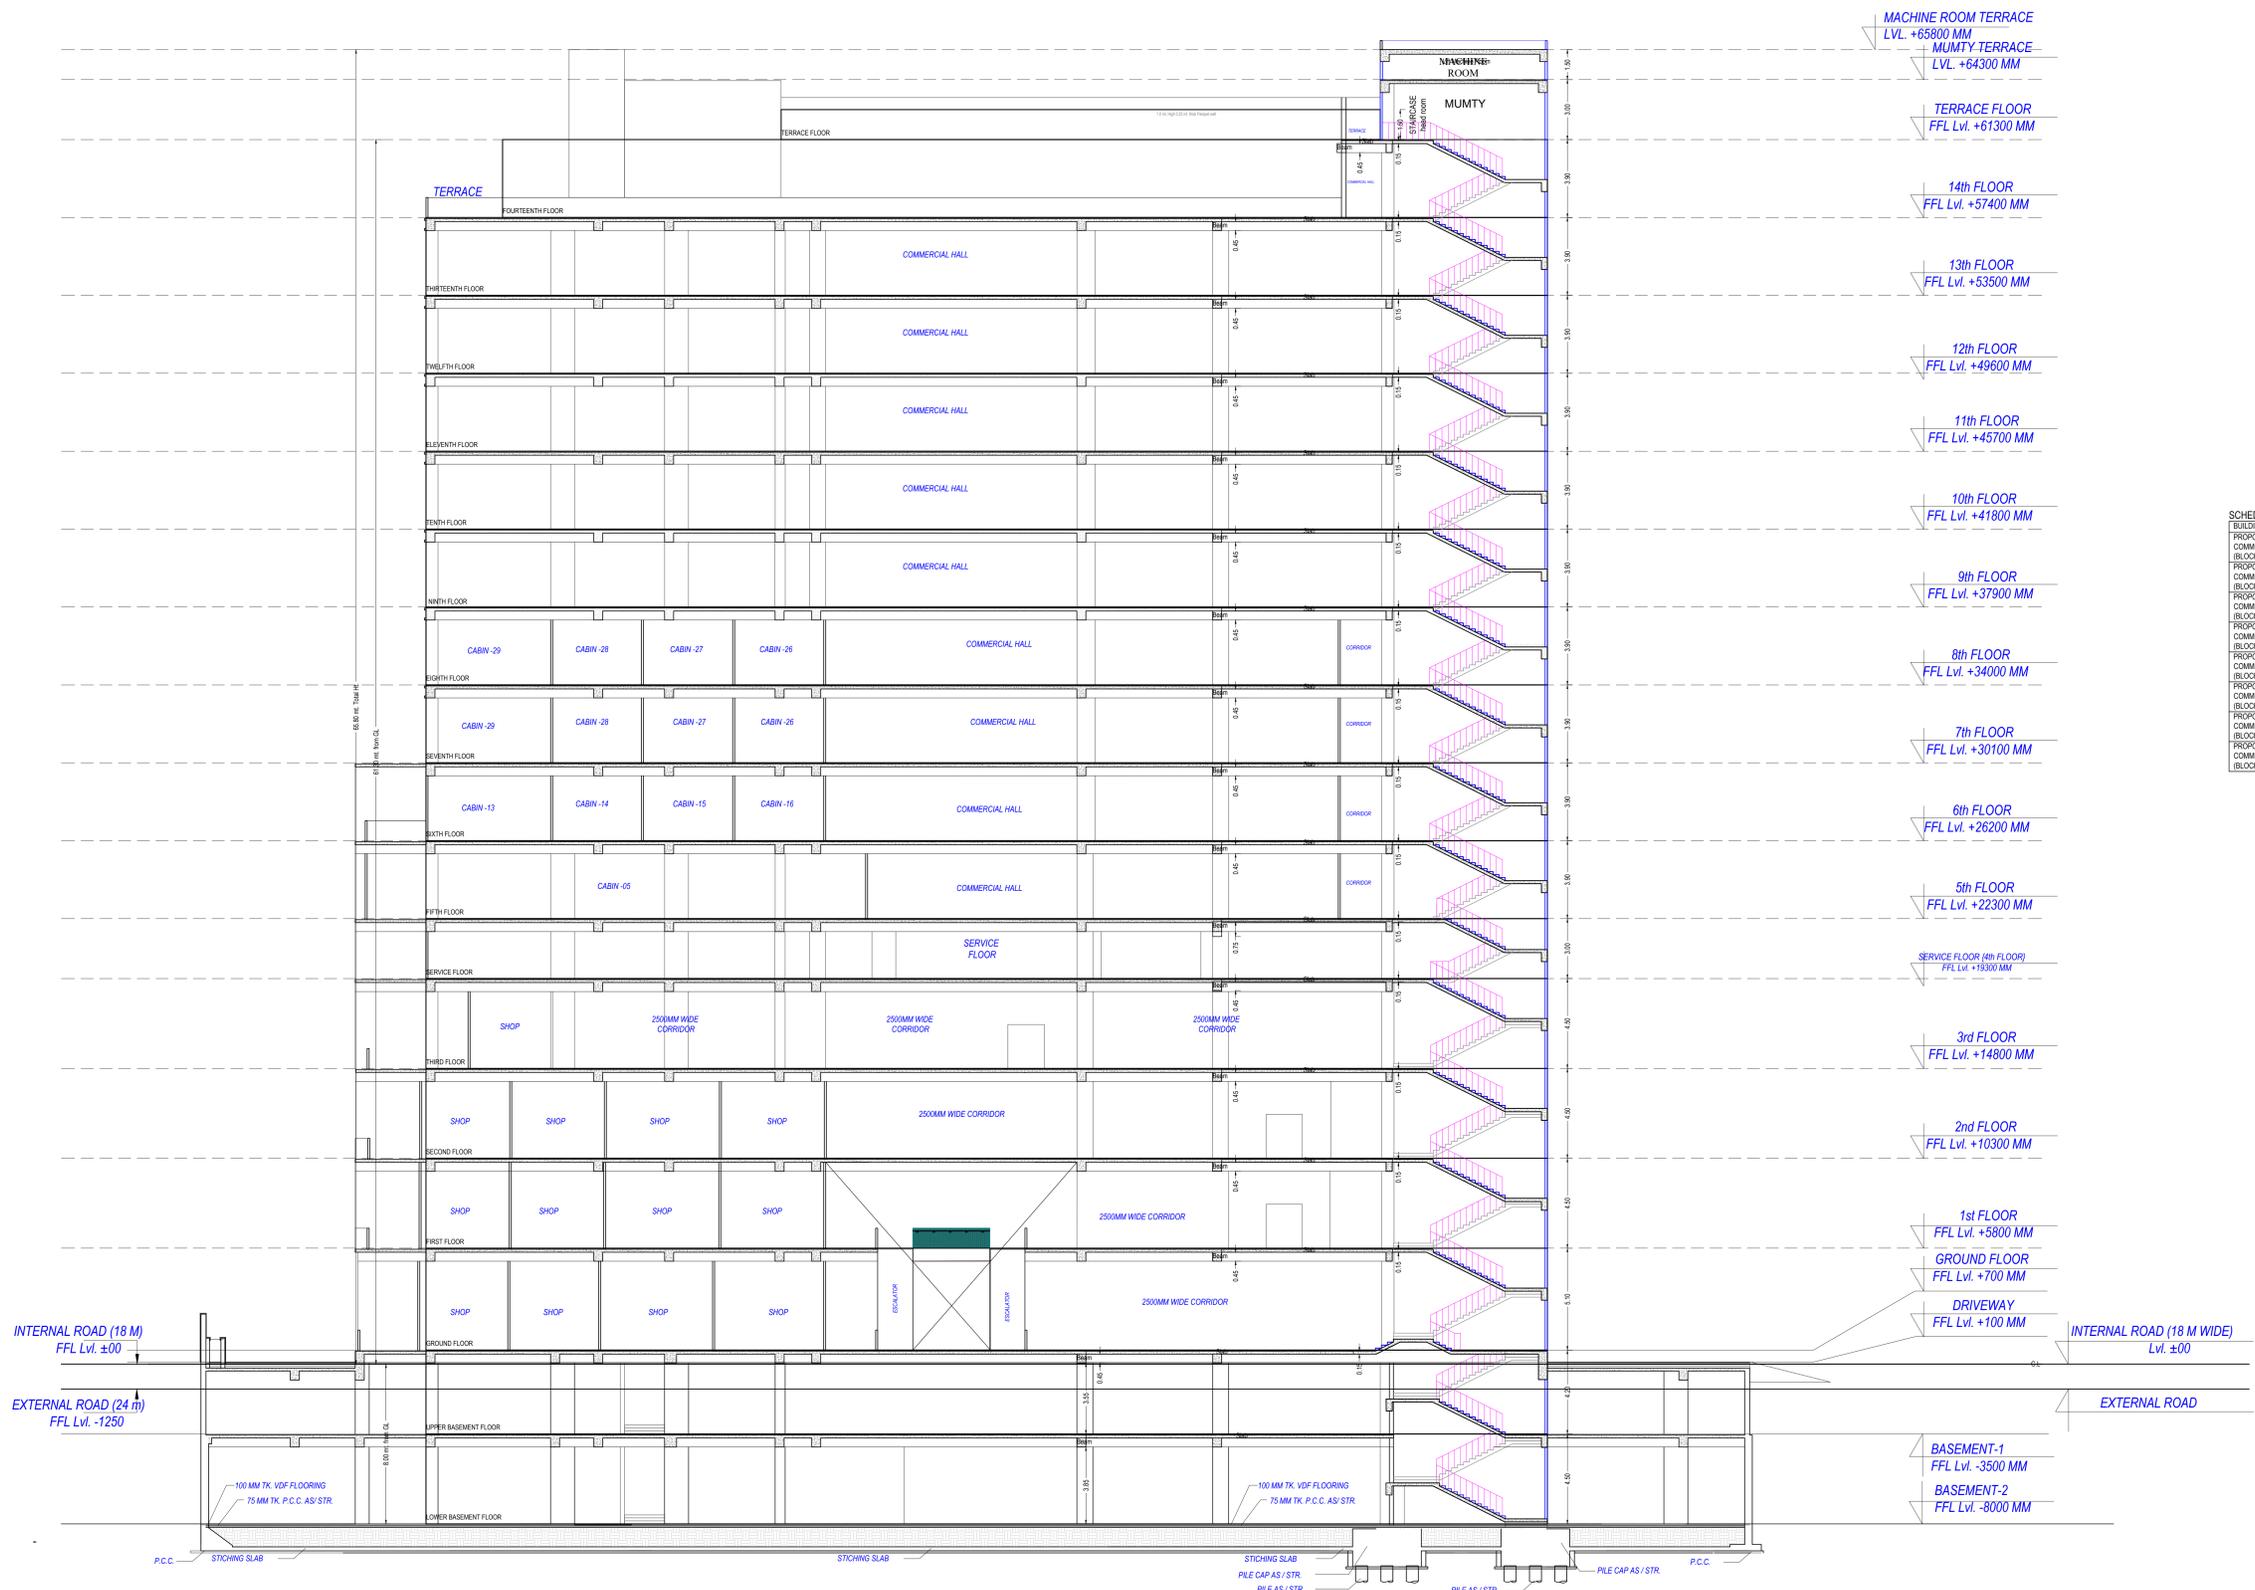

OWNER'S NAME AND SIGNATURE
 KANAK BIHARI BUILDER PVT LTD, vikasagarwal25@gmail.com, 9793339666

ARCHITECT'S NAME AND SIGNATURE: **STATIONARY ENGINEER**
 Rajnesh Kumar
 CA/2017/86949



Building Plan Application Number
 LDA/BP/24-25/1191
 Sanctioned On
 19 Oct 2024
 Valid Till
 19 May 2030

Approved By
 Vice Chairman (Vice Chairman)
 Examined By
 Yashoda Nand Tripathi (Junior engineer)
 Usman Ali Khan (Junior engineer)
 Shiv Shankar Srivastava (Assistant Engineer)
 Atul Sharma (Assistant Engineer)
 Ajeet Kumar (Executive engineer/Town Planner)

kanushendra kumar Gautam (Chief Town Planner)

Note: - 1) This drawing is prepared as per the current prevailing Building Bye Laws.
 2) If Map sanctioned is used for purpose anything other than stated in application will lead to rejection of Map.

Total Plot Area: -	109126.60	Total FAR Area: -	18486.49
Total Coverage Area: -	24848.04	Total BUA Area: -	28150.88