


Typical Floor Flat Area 2887.20 Sq.mt
Lobby Area 632.80 Sq.mt.

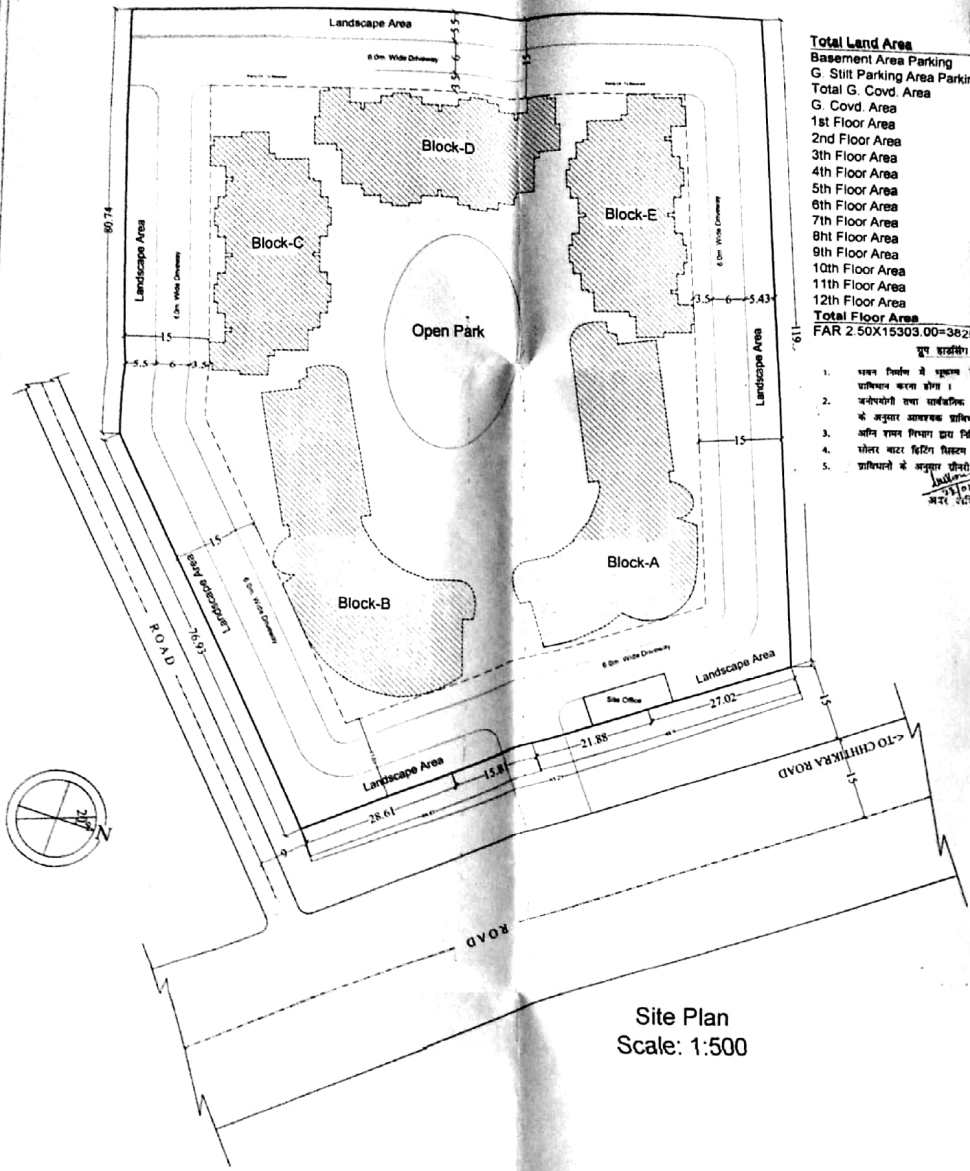

Site Plan
Scale: 1:500

Total Land Area		15303.00 Sq.ft.
Basement Area Parking		13929.40 Sq.ft.
G. Stilt Parking Area Parking		15817.73 Sq.ft.
Total G. Coud. Area		32211.89 Sq.ft. (25.62%)
G. Coud. Area		21184.15 Sq.ft.
1st Floor Area		25496.97 Sq.ft.
2nd Floor Area		3500.00 Sq.ft.
3th Floor Area		3500.00 Sq.ft.
4th Floor Area		3500.00 Sq.ft.
Total Floor Area		32220.13 Sq.ft.
FAR = 2.50X15303.00 = 38257.50 Sq.ft.		

सूचक क्रमांक : 173/सं. 10-11 (एन.पी. प्रशासक प्रमाणित)

- [illegible]

[illegible]

S. NO	REVISION	DATE
-------	----------	------

AUTHORITY/SIGNATURE	AUTHORITY/SIGNATURE
---------------------	---------------------

SCALE:- 1:500	DATE:-
DWG.NO:- 02	Drawn By:- Kishor Batham

ARCHITECT:-
PATHAK ARCHITECTURAL ASSO.PVT.LTD.
41- B GANDHI ENCLAVE, GANDHI ROAD, GWALIOR
PH 0751-2250040, 0425110231

Scanned by CamScanner