


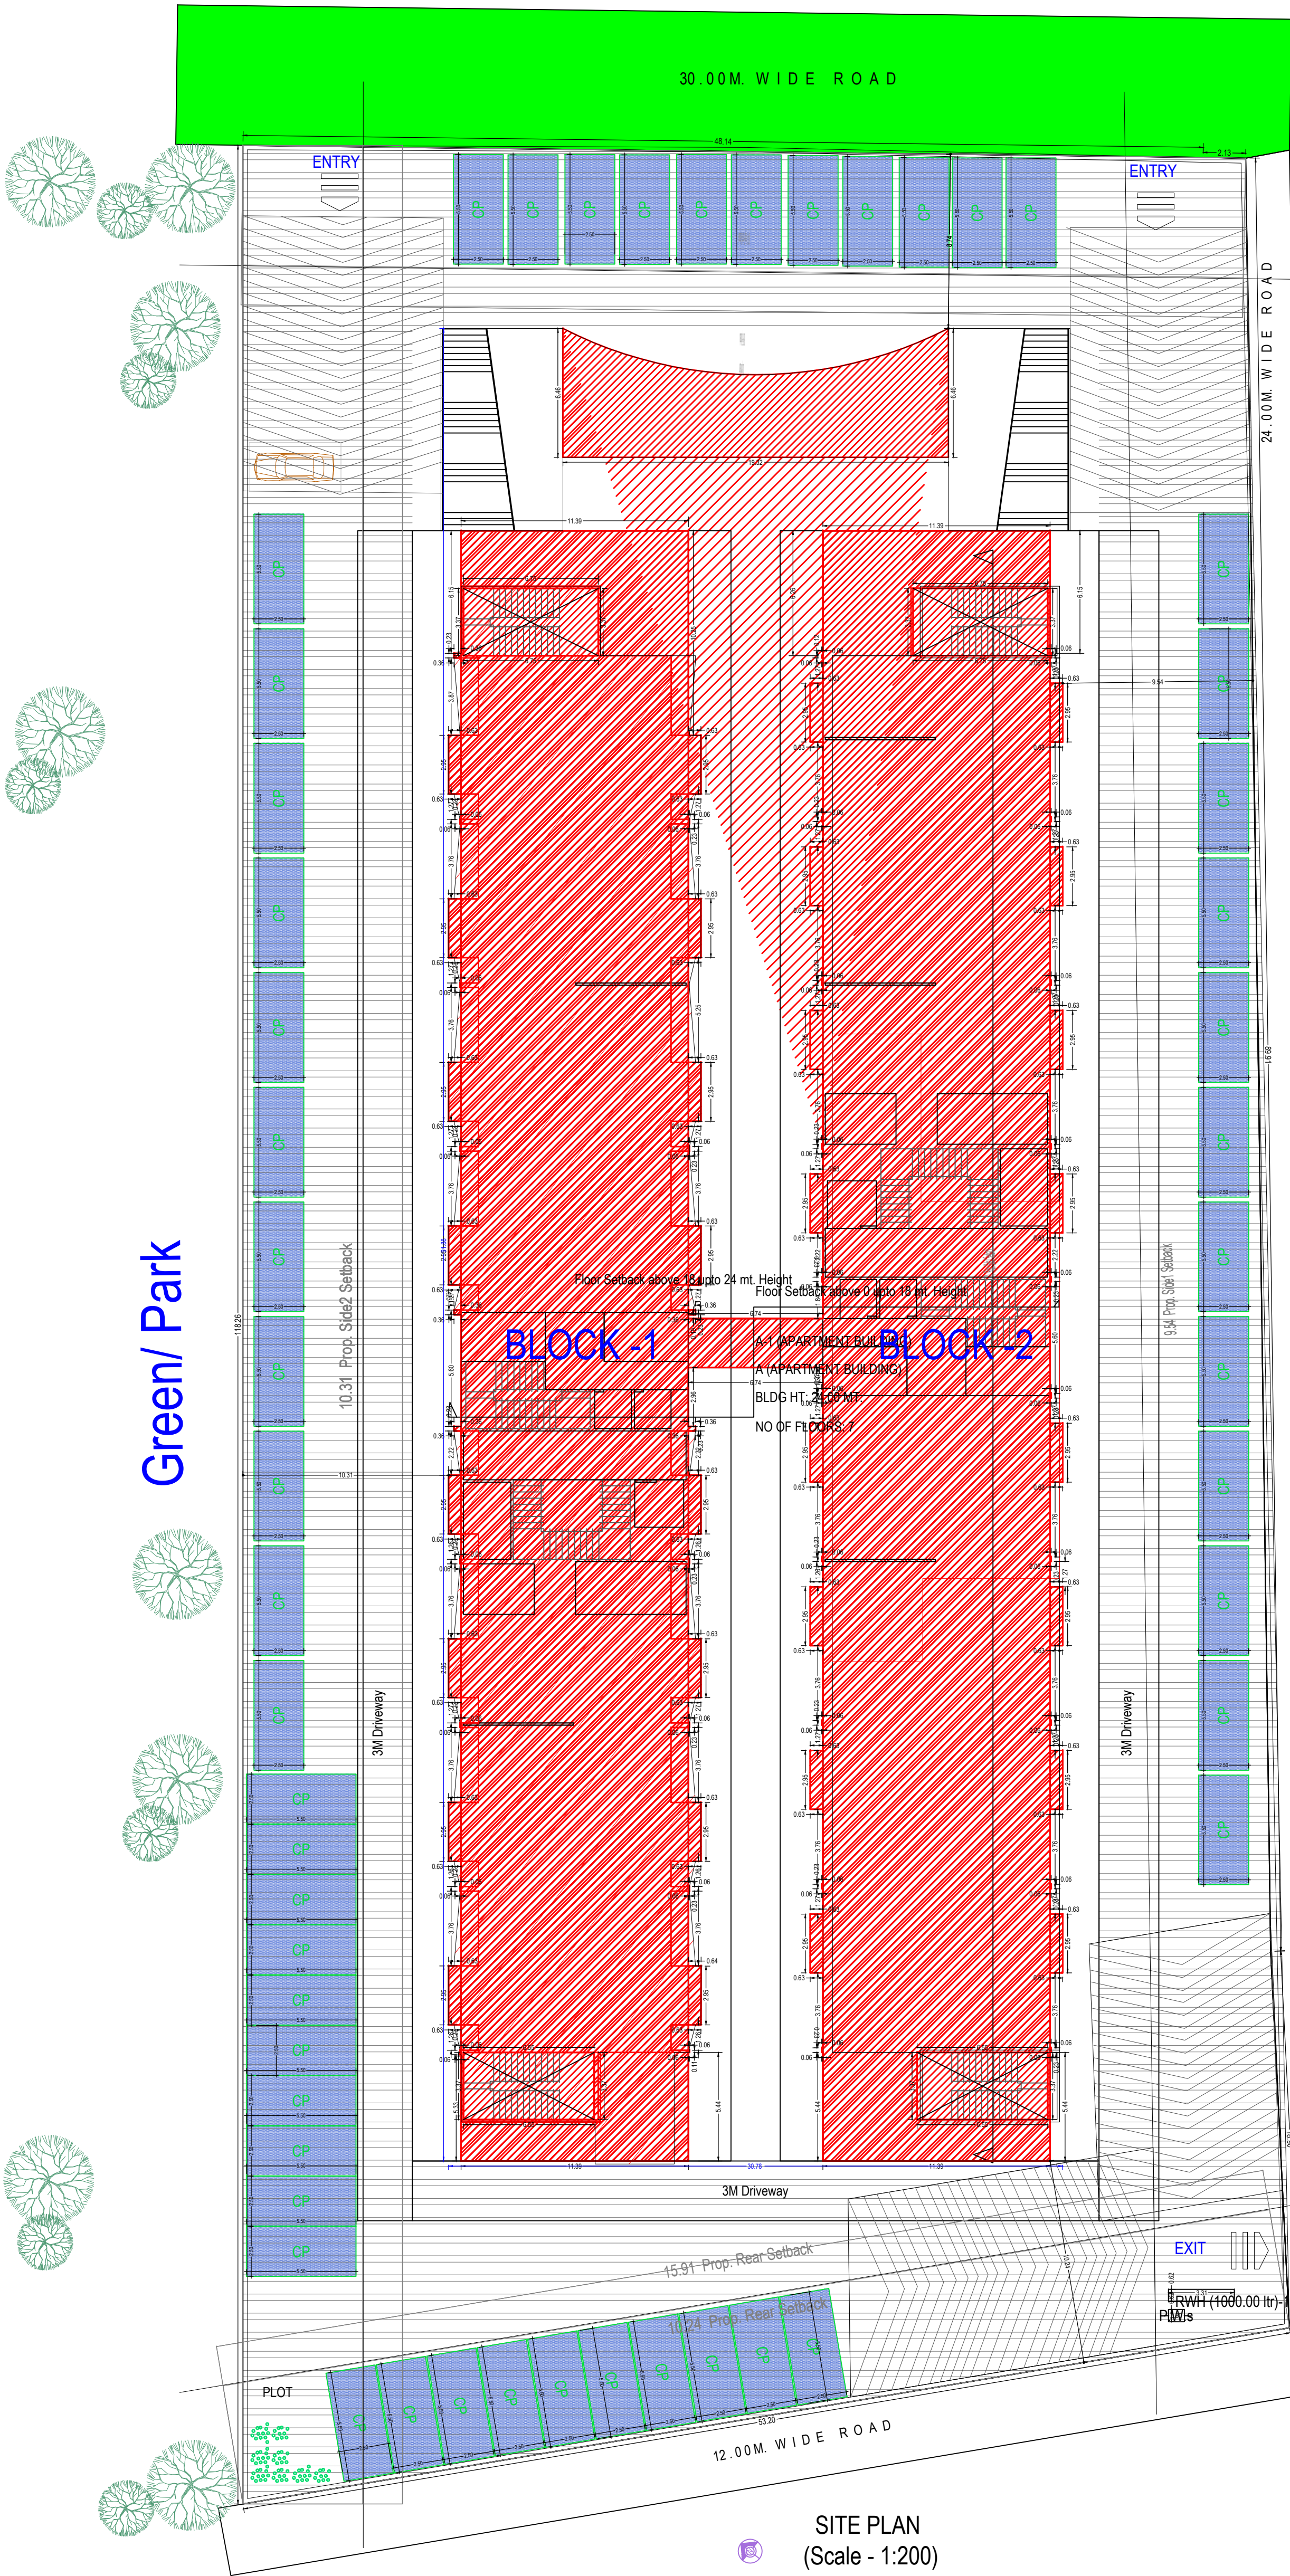

Note: - 1) This drawing is prepared as per the current prevailing Building Bye Laws.
2) If Map sanctioned is used for purpose anything other than stated in application will lead to rejection of Map.


ISO_A00 (841.00 x 1189.00_MM)

Balcony Calculations Table			
FLOOR	SIZE	AREA	TOTAL AREA
FIRST FLOOR PLAN	1.22 X 3.77 X 20 X 1	80.40	165.34
	1.19 X 1.30 X 30 X 1	40.80	
	1.21 X 2.22 X 1 X 1	2.34	
	1.22 X 2.24 X 1 X 1	2.38	
	1.22 X 3.76 X 4 X 1	16.08	
SECOND FLOOR PLAN	1.21 X 2.23 X 1 X 1	2.37	165.24
	1.19 X 1.29 X 2 X 1	2.70	
	1.21 X 3.76 X 3 X 1	11.94	
	1.21 X 2.24 X 1 X 1	2.37	
	1.21 X 3.73 X 1 X 1	3.96	
THIRD FLOOR PLAN	1.22 X 3.77 X 19 X 1	76.38	82.50
	1.19 X 1.30 X 30 X 1	40.80	
	1.22 X 3.76 X 5 X 1	20.00	
	1.22 X 2.24 X 1 X 1	2.34	
	1.21 X 3.73 X 1 X 1	3.96	
FOURTH FLOOR PLAN	1.22 X 3.77 X 19 X 1	76.38	82.36
	1.22 X 3.76 X 4 X 1	16.08	
	1.22 X 3.77 X 7 X 1	28.00	
	1.19 X 1.29 X 2 X 1	2.70	
	1.21 X 3.76 X 3 X 1	11.94	
FIFTH FLOOR PLAN	1.22 X 3.77 X 19 X 1	76.38	82.50
	1.22 X 3.76 X 4 X 1	16.08	
	1.22 X 3.77 X 7 X 1	28.00	
	1.19 X 1.29 X 2 X 1	2.70	
	1.21 X 3.76 X 3 X 1	11.94	
Total		2.37	577.94

Building USE/SUBUSE Details									
Building Name	Building Use	Building SubUse	Building Group	Building Type	Building Structure	No Of Non-Residential Units	Floor Name	Floor Use	Floor SubUse
A (APARTMENT BUILDING)	Commercial	Retail Shop		Highrise	10		LOWER GROUND FLOOR PLAN	Commercial	Retail Shop
							GROUND FLOOR PLAN	Commercial	Retail Shop
							FIRST FLOOR PLAN	Residential	Residential Apartment Bldg
							SECOND FLOOR PLAN	Residential	Residential Apartment Bldg
							THIRD FLOOR PLAN	Residential	Residential Apartment Bldg
	Commercial	Retail Shop		Highrise	10		FOURTH FLOOR PLAN	Residential	Residential Apartment Bldg
							FIFTH FLOOR PLAN	Residential	Residential Apartment Bldg
							TERRACE FLOOR PLAN	Commercial	Retail Shop

SCHEDULE OF WINDOW/VENTILATION:					
BUILDING NAME	NAME	W2	LENGTH	HEIGHT	NOS
A (APARTMENT BUILDING)	MECH VENT	W1	0.92	1.20	02
	MECH VENT	W1	1.00	1.20	02
A (APARTMENT BUILDING)	MECH VENT	W1	1.21	1.20	10
	MECH VENT	W1	1.27	1.20	130
A (APARTMENT BUILDING)	MECH VENT	W1	1.39	1.00	02
	MECH VENT	W1	1.40	1.00	02
A (APARTMENT BUILDING)	MECH VENT	W1	1.87	1.20	01
	MECH VENT	W1	2.18	1.20	112
A (APARTMENT BUILDING)	MECH VENT	W1	2.94	1.20	01
	MECH VENT	W1	3.46	1.20	05
A (APARTMENT BUILDING)	MECH VENT	W1	3.98	1.20	02
	MECH VENT	W1	3.98	1.20	02

KEY PLAN

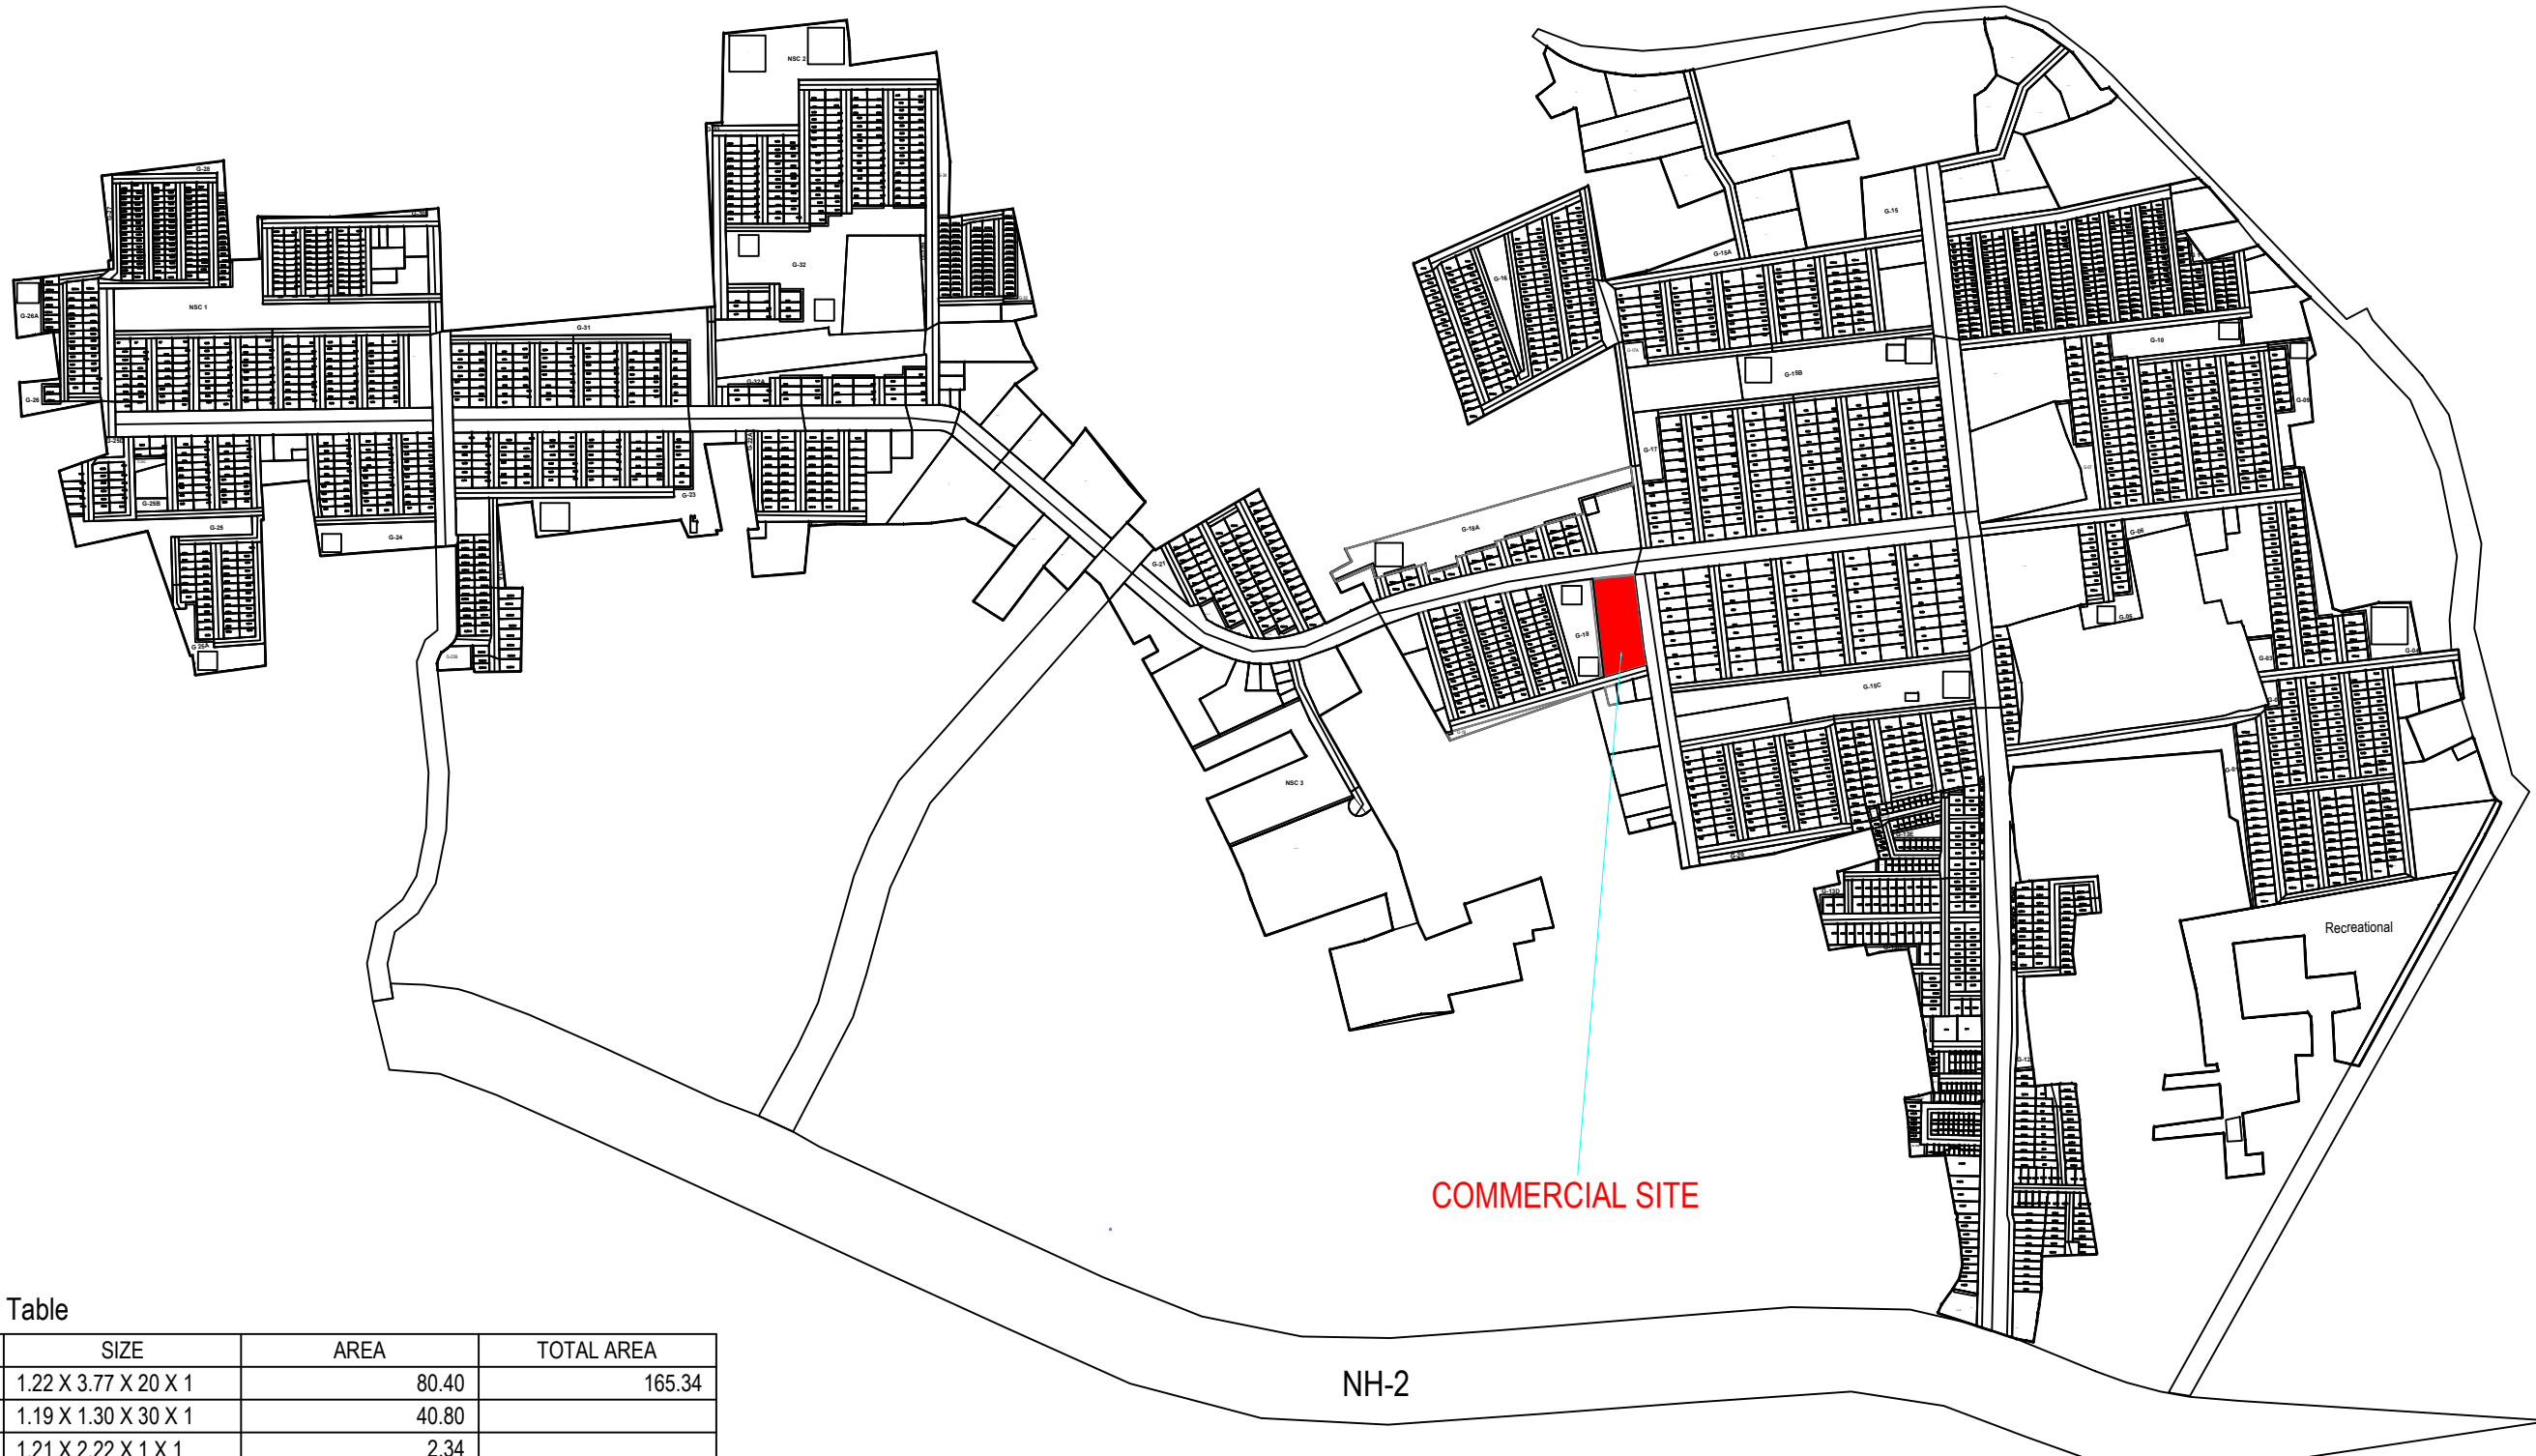


Staircase Checks (Table 8a-1)

Floor Name	StairCase Name	Flight Width	Tread Width	Riser Height	Railing Ht.
LOWER GROUND FLOOR PLAN	Fire Escape Staircase	1.51	0.300	0.173	1.00
	Fire Escape Staircase	1.51	0.300	0.173	1.00
	Fire Escape Staircase	1.51	0.300	0.173	1.00
	Fire Escape Staircase	1.51	0.300	0.173	1.00
	Fire Escape Staircase	1.51	0.300	0.173	1.00
	Fire Escape Staircase	1.51	0.300	0.173	1.00
	Fire Escape Staircase	1.51	0.300	0.173	1.00
	Fire Escape Staircase	1.51	0.300	0.173	1.00
	Fire Escape Staircase	1.51	0.300	0.173	1.00
	Fire Escape Staircase	1.51	0.300	0.173	1.00
UPPER GROUND FLOOR PLAN	Fire Escape Staircase	1.51	0.300	0.173	1.00
	Fire Escape Staircase	1.51	0.300	0.173	1.00
	Fire Escape Staircase	1.51	0.300	0.173	1.00
	Fire Escape Staircase	1.51	0.300	0.173	1.00
	Fire Escape Staircase	1.51	0.300	0.173	1.00
	Fire Escape Staircase	1.51	0.300	0.173	1.00
TERRACE FLOOR PLAN	Fire Escape Staircase	1.51	0.300	0.173	1.00
	Fire Escape Staircase	1.51	0.300	0.173	1.00
	Fire Escape Staircase	1.51	0.300	0.173	1.00
	Fire Escape Staircase	1.51	0.300	0.173	1.00
	Fire Escape Staircase	1.51	0.300	0.173	1.00
	Fire Escape Staircase	1.51	0.300	0.173	1.00
	Fire Escape Staircase	1.51	0.300	0.173	1.00
	Fire Escape Staircase	1.51	0.300	0.173	1.00
	Fire Escape Staircase	1.51	0.300	0.173	1.00
	Fire Escape Staircase	1.51	0.300	0.173	1.00


FAR & Unit Details												
Building	No of Same Bldg	Total Built Up Area (Sq.mt.)	Munty	Ltr	Ltr	Ltr	Ltr	Ltr	Ltr	Ltr	Ltr	No of Unit
A (APARTMENT BUILDING)	1	10547.46	564.55	80.08	6.88	427.33	578.12	154.97	5138.37	3752.12	8890.50	10
Total:		10547.46	564.55	80.08	6.88	427.33	578.12	154.97	5138.37	3752.12	8890.50	10
FAR & Unit Details for Building A (APARTMENT BUILDING)												
Name	Unit/Type	Net Unit/Type Area	Gross Unit/Type Area	Vol	Ltr	Ltr	Ltr	Ltr	Ltr	Ltr	Carpet Area	No of Unit
GROUND FLOOR PLAN	C1	SHOP	94.59	94.59	0.00	0.00	94.59	1.87	0.00	0.00	0.00	92.72
	C2	SHOP	399.60	399.60	0.00	0.00	399.60	6.20	0.00	0.01	0.00	393.39
	C3a	CH	259.51	259.51	0.00	0.00	259.51	3.88	0.00	0.00	0.00	255.44
	C3b	CH	259.51	259.51	0.00	0.00	259.51	3.88	0.00	0.00	0.00	255.62
	C3c	SHOP	388.53	388.53	0.00	0.00	388.53	0.00	0.00	0.00	0.00	386.63
	C3d	CH	172.65	172.65	0.00	0.00	172.65	0.00	0.00	0.00	0.00	169.87
	C3d-02	CH	172.65	172.65	0.00	0.00	172.65	0.00	0.00	0.00	0.00	169.87
	C3d-03	CH	172.65	172.65	0.00	0.00	172.65	0.00	0.00	0.00	0.00	169.87
	C3d-04	CH	172.65	172.65	0.00	0.00	172.65	0.00	0.00	0.00	0.00	169.87
	C3d-05	CH	172.65	172.65	0.00	0.00	172.65	0.00	0.00	0.00	0.00	169.87
FIRST FLOOR PLAN	C1	SHOP	94.59	94.59	0.00	0.00	94.59	1.87	0.00	0.00	0.00	92.72
	C2	SHOP	399.60	399.60	0.00	0.00	399.60	6.20	0.00	0.01	0.00	393.39
	C3a	CH	259.51	259.51	0.00	0.00	259.51	3.88	0.00	0.00	0.00	255.44
	C3b	CH	259.51	259.51	0.00	0.00	259.51	3.88	0.00	0.00	0.00	255.62
	C3c	SHOP	388.53	388.53	0.00	0.00	388.53	0.00	0.00	0.00	0.00	386.63
	C3d	CH	172.65	172.65	0.00	0.00	172.65	0.00	0.00	0.00	0.00	169.87
	C3d-02	CH	172.65	172.65	0.00	0.00	172.65	0.00	0.00	0.00	0.00	169.87
	C3d-03	CH	172.65	172.65	0.00	0.00	172.65	0.00	0.00	0.00	0.00	169.87
	C3d-04	CH	172.65	172.65	0.00	0.00	172.65	0.00	0.00	0.00	0.00	169.87
	C3d-05	CH	172.65	172.65	0.00	0.00	172.65	0.00	0.00	0.00	0.00	169.87
SECOND FLOOR PLAN	C1	SHOP	94.59	94.59	0.00	0.00	94.59	1.87	0.00	0.00	0.00	92.72
	C2	SHOP	399.60	399.60	0.00	0.00	399.60	6.20	0.00	0.01	0.00	393.39
	C3a	CH	259.51	259.51	0.00	0.00	259.51	3.88	0.00	0.00	0.00	255.44
	C3b	CH	259.51	259.51	0.00	0.00	259.51	3.88	0.00	0.00	0.00	255.62
	C3c	SHOP	388.53	388.53	0.00	0.00	388.53	0.00	0.00	0.00	0.00	386.63
	C3d	CH	172.65	172.65	0.00	0.00	172.65	0.00	0.00	0.00	0.00	169.87
	C3d-02	CH	172.65	172.65	0.00	0.00	172.65	0.00	0.00	0.00	0.00	169.87
	C3d-03	CH	172.65	172.65	0.00	0.00	172.65	0.00	0.00	0.00	0.00	169.87
	C3d-04	CH	172.65	172.65	0.00	0.00	172.65	0.00	0.00	0.00	0.00	169.87
	C3d-05	CH	172.65	172.65	0.00	0.00	172.65	0.00	0.00	0.00	0.00	169.87
THIRD FLOOR PLAN	C1	SHOP	94.59	94.59	0.00	0.00	94.59	1.87	0.00	0.00	0.00	92.72
	C2	SHOP	399.60	399.60	0.00	0.00	399.60	6.20	0.00	0.01	0.00	393.39
	C3a	CH	259.51	259.51	0.00	0.00	259.51	3.88	0.00	0.00	0.00	255.44
	C3b	CH	259.51	259.51	0.00	0.00	259.51	3.88	0.00	0.00	0.00	255.62
	C3c	SHOP	388.53	388.53	0.00	0.00	388.53	0.00	0.00	0.00	0.00	386.63
	C3d	CH	172.65	172.65	0.00	0.00	172.65	0.00	0.00	0.00	0.00	169.87
	C3d-02	CH	172.65	172.65	0.00	0.00	172.65	0.00	0.00	0.00	0.00	169.87
	C3d-03	CH	172.65	172.65	0.00	0.00	172.65	0.00	0.00	0.00	0.00	169.87
	C3d-04	CH	172.65	172.65	0.00	0.00	172.65	0.00	0.00	0.00	0.00	169.87
	C3d-05	CH	172.65	172.65	0.00	0.00	172.65	0.00	0.00	0.00	0.00	169.87
FOURTH FLOOR PLAN	C1	SHOP	94.59	94.59	0.00	0.00	94.59	1.87	0.00	0.00	0.00	92.72
	C2	SHOP	399.60	399.60	0.00	0.00	399.60	6.20	0.00	0.01	0.00	393.39
	C3a	CH	259.51	259.51	0.00	0.00	259.51	3.88	0.00	0.00	0.00	255.44
	C3b	CH	259.51	259.51	0.00	0.00	259.51	3.88	0.00	0.00	0.00	255.62
	C3c	SHOP	388.53	388.53	0.00	0.00	388.53	0.00	0.00	0.00	0.00	386.63
	C3d	CH	172.65	172.65	0.00	0.00	172.65	0.00	0.00	0.00	0.00	169.87
	C3d-02	CH	172.65	172.65	0.00	0.00	172.65	0.00	0.00	0.00	0.00	169.87
	C3d-03	CH	172.65	172.65	0.00	0.00	172.65	0.00	0.00	0.00	0.00	169.87
	C3d-04	CH	172.65	172.65	0.00	0.00	172.65	0.00	0.00	0.00	0.00	169.87
	C3d-05	CH	172.65	172.65	0.00	0.00	172.65	0.00	0.00	0.00	0.00	169.87
FIFTH FLOOR PLAN	C1	SHOP	94.59	94.59	0.00	0.00	94.59	1.87	0.00	0.00	0.00	92.72
	C2	SHOP	399.60	399.60	0.00	0.00	399.60	6.20	0.00	0.01	0.00	393.39
	C3a	CH	259.51	259.51	0.00	0.00	259.51	3.88	0.00	0.00	0.00	255.44
	C3b	CH	259.51	259.51	0.00	0.00	259.51	3.88	0.00	0.00	0.00	255.62
	C3c	SHOP	388.53	388.53	0.00	0.00	388.53	0.00	0.00	0.00	0.00	386.63
	C3d	CH	172.65	172.65	0.00	0.00	172.65	0.00	0.00	0.00	0.00	169.87
	C3d-02	CH	172.65	172.65	0.00	0.00	172.65	0.00	0.00	0.00	0.00	169.87
	C3d-03	CH	172.65	172.65	0.00	0.00	172.65	0.00	0.00	0.00	0.00	169.87
	C3d-04	CH	172.65	172.65	0.00	0.00	172.65	0.00	0.00	0.00	0.00	169.87
	C3d-05	CH	172.65	172.65	0.00	0.00	172.65	0.00	0.00	0.00	0.00	169.87
SIXTH FLOOR PLAN	C1	SHOP	94.59	94.59	0.00	0.00	94.59	1.87	0.00	0.00	0.00	92.72
	C2	SHOP	399.60	399.60	0.00	0.00	399.60	6.20	0.00	0.01	0.00	393.39
	C3a	CH	259.51	259.51	0.00	0.00	259.51	3.88	0.00	0.00	0.00	255.44
	C3b	CH	259.51	259.51	0.00	0.00	259.51	3.88	0.00	0.00	0.00	255.62
	C3c	SHOP	388.53	388.53	0.00	0.00	388.53	0.00	0.00	0.00	0.00	386.63
	C3d	CH	172.65	172.65	0.00	0.00	172.65	0.00	0.00	0.00	0.00	169.87
	C3d-02	CH	172.65	172.65	0.00	0.00	172.65	0.00	0.00	0.00	0.00	169.87
	C3d-03	CH	172.65	172.65	0.00	0.00	172.65	0.00	0.00	0.00	0.00	169.87
	C3d-04	CH	172.65	172.65	0.00	0.00	172.65	0.00	0.00	0.00	0.00	169.87
	C3d-05	CH	172.65	172.65	0.00	0.00	172.65	0.00	0.00	0.00	0.00	169.87
SEVENTH FLOOR PLAN	C1	SHOP	94.59	94.59	0.00	0.00	94.59	1.87	0.00	0.00	0.00	92.72
	C2	SHOP	399.60	399.60	0.00	0.00	399.60	6.20	0.00	0.01	0.00	393.39
	C3a	CH	259.51	259.51	0.00	0.00	259.51	3.88	0.00	0.00	0.00	255.44
	C3b	CH	259.51	259.51	0.00	0.00	259.51	3.88	0.00	0.00	0.00	255.62
	C3c	SHOP	388.53	388.53	0.00	0.00	388.53	0.00	0.00	0.00	0.00	386.63
	C3d	CH	172.65	172.65	0.00	0.00	172.65	0.00	0.00	0.00	0.00	169.87
	C3d-02	CH	172.65	172.65	0.00	0.00	172.65	0.00	0.00	0.00	0.00	169.87
	C3d-03	CH	172.65	172.65	0.00	0.00	172.65	0.00	0.00	0.00	0.00	169.87
	C3d-04	CH	172.65	172.65	0.00	0.00	172.65	0.00	0.00	0.00	0.00	169.87
	C3d-05	CH	172.65	172.65	0.00	0.00	172.65	0.00	0.00	0.00	0.00	169.87
EIGHTH FLOOR PLAN	C1	SHOP	94.59	94.59	0.00	0.00	94.59	1.87	0.00	0.00	0.00	92.72
	C2	SHOP	399.60	399.60	0.00	0.00	399.60	6.20	0.00	0.01	0.00	393.39
	C3a	CH	259.51	259.51	0.00	0.00	259.51	3.88	0.00	0.00	0.00	255.44
	C3b	CH	259.51	259.51	0.00	0.00	259.51	3.88	0.00	0.00	0.00	255.62
	C3c	SHOP	388.53	388.53	0.00	0.00	388.53	0.00	0.00	0.00	0.00	386.63
	C3d	CH	172.65	172.65	0.00	0.00	172.65	0.00	0.00	0.00	0.00	169.87
	C3d-02	CH	172.65	172.65	0.00	0.00	172.65	0.00	0.00	0.00	0.00	169.87
	C3d-03	CH	172.65	172.65	0.00	0.00	172.65	0.00	0.00	0.00	0.00	169.87
	C3d-04	CH	172.65	172.65	0.00	0.00	172.65	0.00	0.00	0.00	0.00	169.87
	C3d-05	CH	172.65	172.65	0.00	0.00	172.65	0.00	0.00	0.00	0.00	169.87
NINTH FLOOR PLAN	C1	SHOP	94.59	94.59	0.00	0.00	94.59	1.87	0.00	0.00	0.00	92.72
	C2	SHOP	399.60	399.60	0.00	0.00	399.60	6.20	0.00	0.01	0.00	393.39
	C3a	CH	259.51	259.51	0.00	0.00	259.51	3.88	0.00	0.00	0.00	255.44
	C3b	CH	259.51	259.51	0.00	0.00	259.51	3.88	0.00	0.00	0.00	255.62
	C3c	SHOP	388.53	388.53	0.00	0.00	388.53	0.00	0.00	0.00	0.00	386.63
	C3d	CH	172.65	172.65	0.00	0.00	172.65	0.00	0.00	0.00	0.00	169.87
	C3d-02	CH	172.65	172.65	0.00	0.00	172.65	0.00	0.00	0.00	0.00	169.87
	C3d-03	CH	172.65	172.65	0.00	0.00	172.65	0.00	0.00	0.00	0.00	169.87
	C3d-04	CH	172.65	172.65	0.00	0.00	172.65	0.00	0.00	0.00	0.00	169.87
	C3d-05	CH	172.65	172.65	0.00	0.00	172.65	0.00	0.00	0.00	0.00	169.87
TENTH FLOOR PLAN	C1	SHOP	94.59	94.59	0.00	0.00	94.59	1.87	0.00	0.00	0.00	92.72
	C2	SHOP	399.60	399.60	0.00							




BUILDING SECTION- AA'

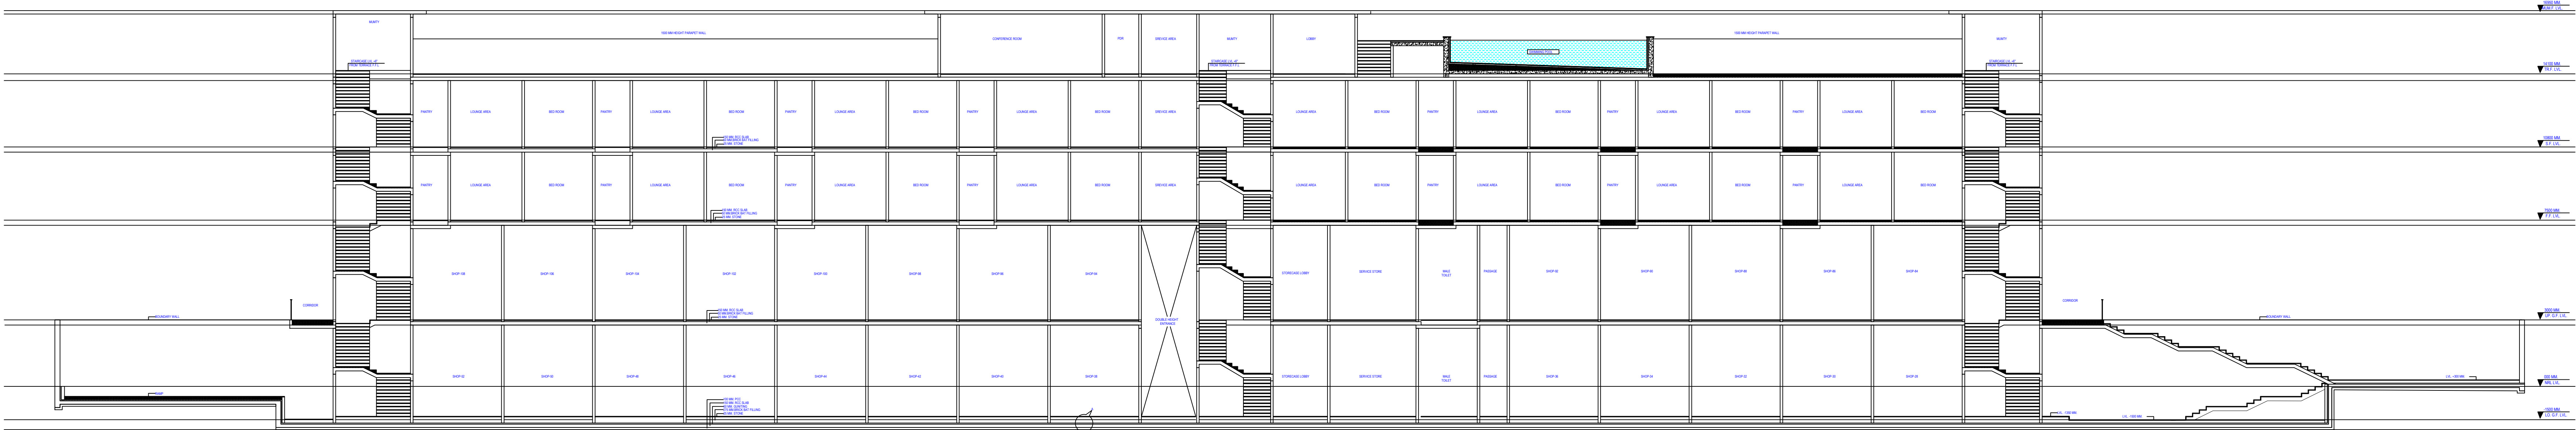

BUILDING SECTION- BB'

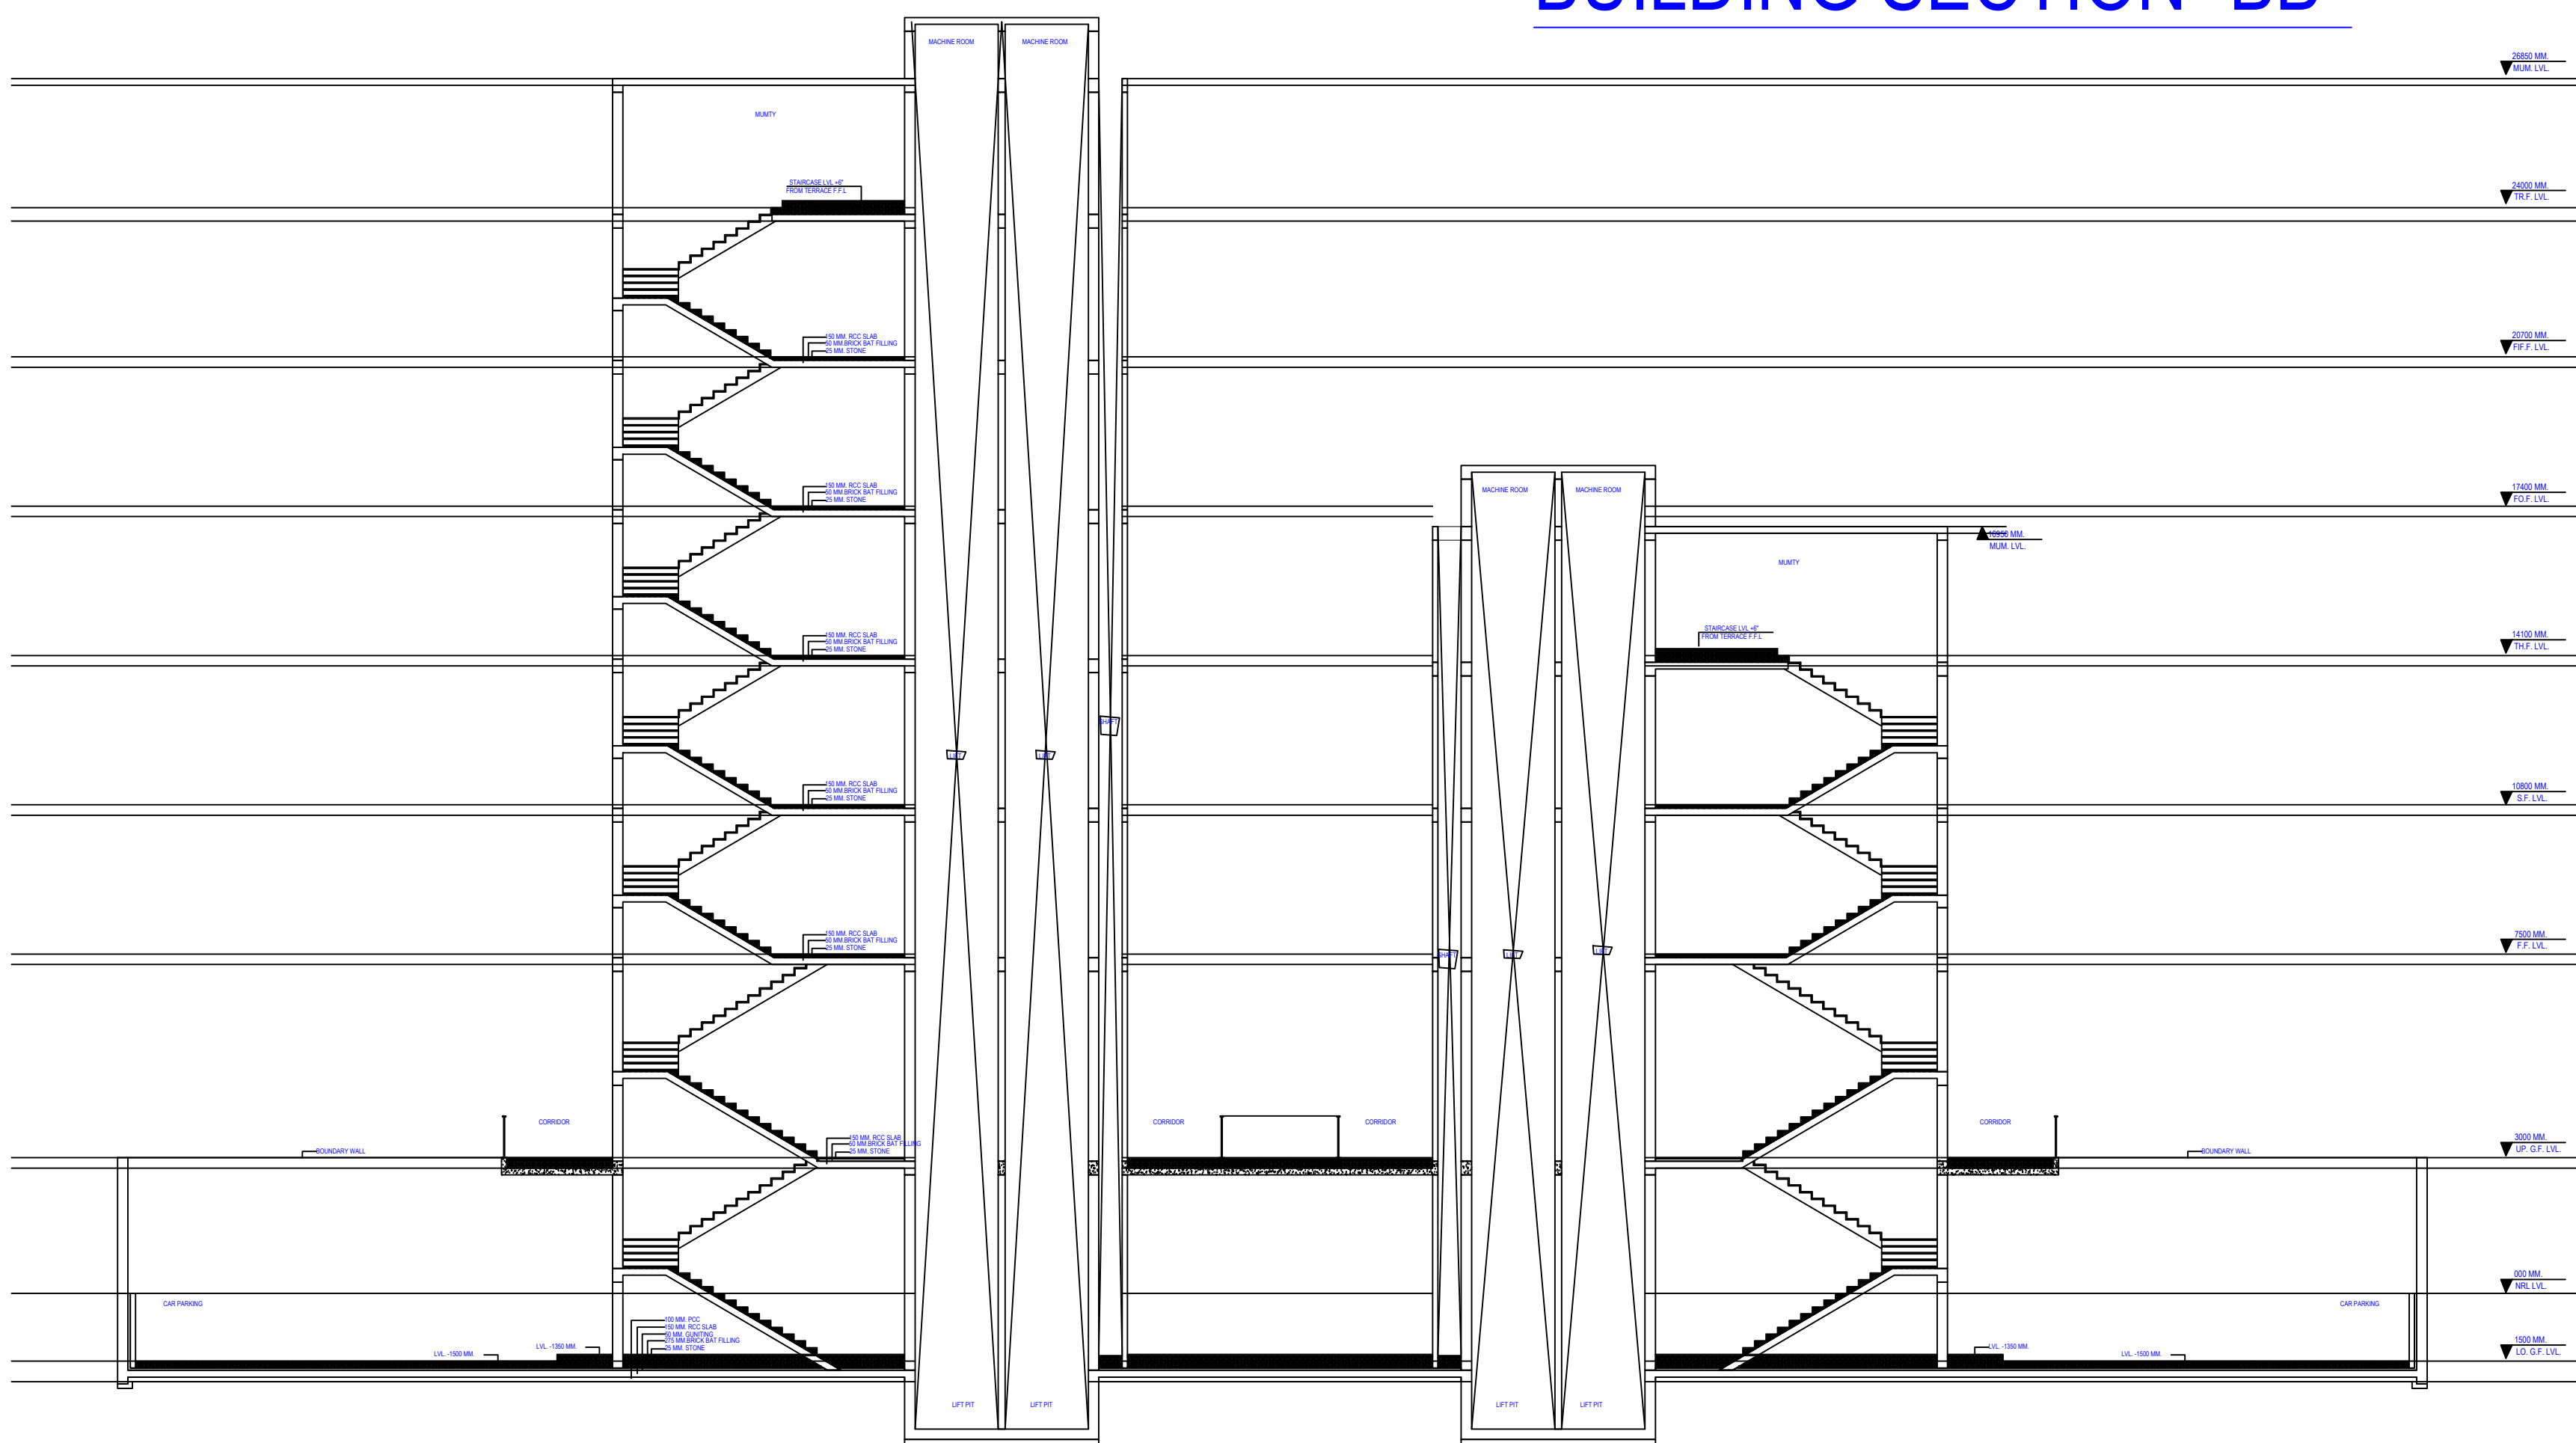

BUILDING SECTION- CC

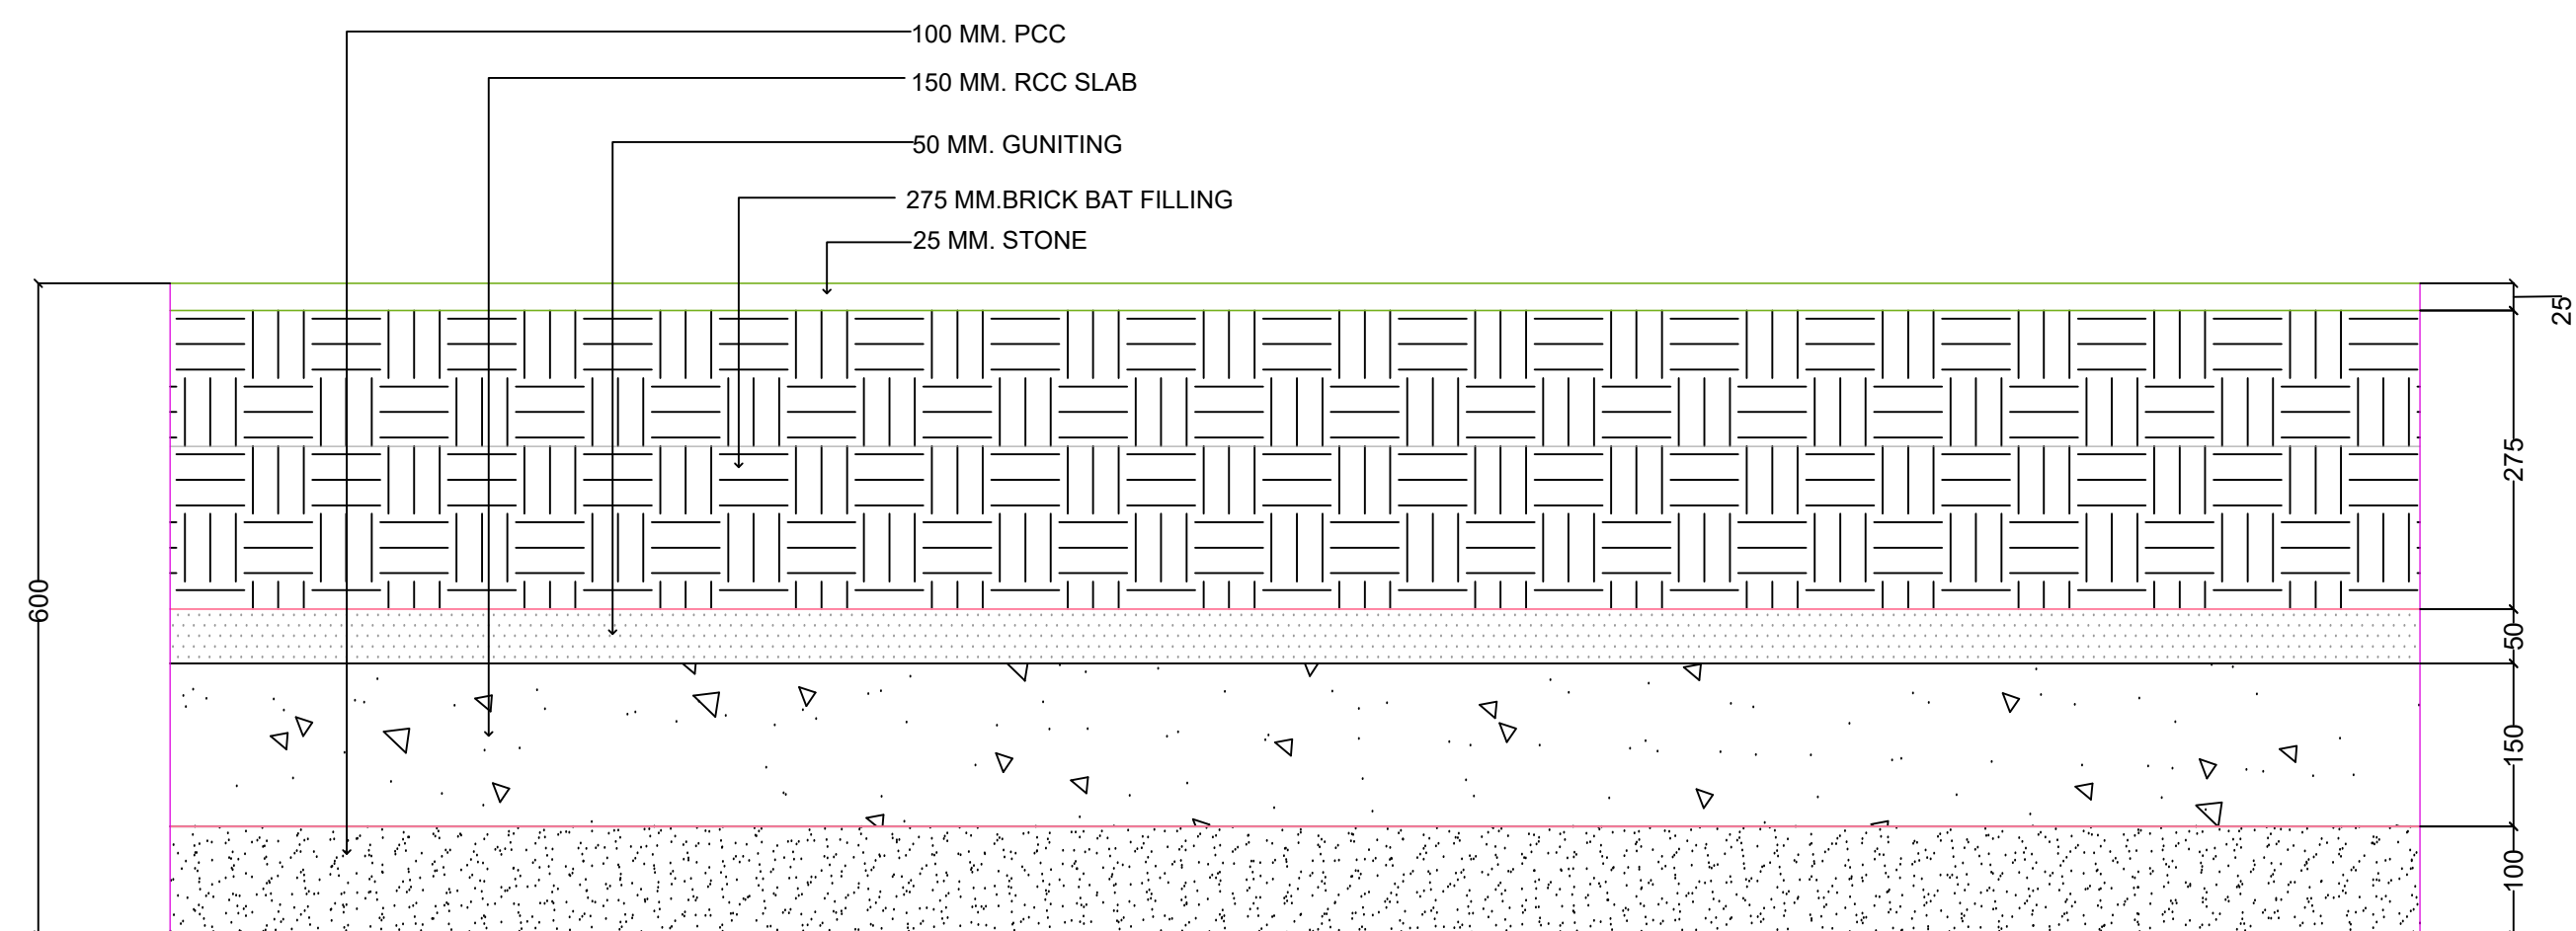

DETAIL-A

Note: - 1) This drawing is prepared as per the current prevailing Building Bye Laws.
2) If Map sanctioned is used for purpose anything other than stated in application will lead to rejection of Map.

ISO_A0_(841.00_x_1189.00_MM)

Total Plot Area: -	5741.37	Total FAR Area: -	8890.50
Total Coverage Area: -	1943.62	Total BUA Area: -	10547.46

OWNER'S NAME AND SIGNATURE
SUNCITY HITECH PROJECTS PVT
LTD.ashish.jan@suncityprojects.com.9610163881

ARCHENG'S NAME AND SIGN
BRU KUMAR SRIVASTAVA
CA2007/40587

INEER

Mathura-Vrindavan Development Authority



Building Plan Application Number
MVDA/BP/22-23/1006

Sanctioned On

19 Apr 2023

Valid Till

19 Apr 2028

Approved By

Nagendra Pratap (Vice Chairman)


Examined By

VIMAL KOHALI (Junior engineer)

Richa Kaushik (Town Planner/Executive Engineer)

Rajesh Kumar (Secretary)


Nagendra Pratap (Vice Chairman)

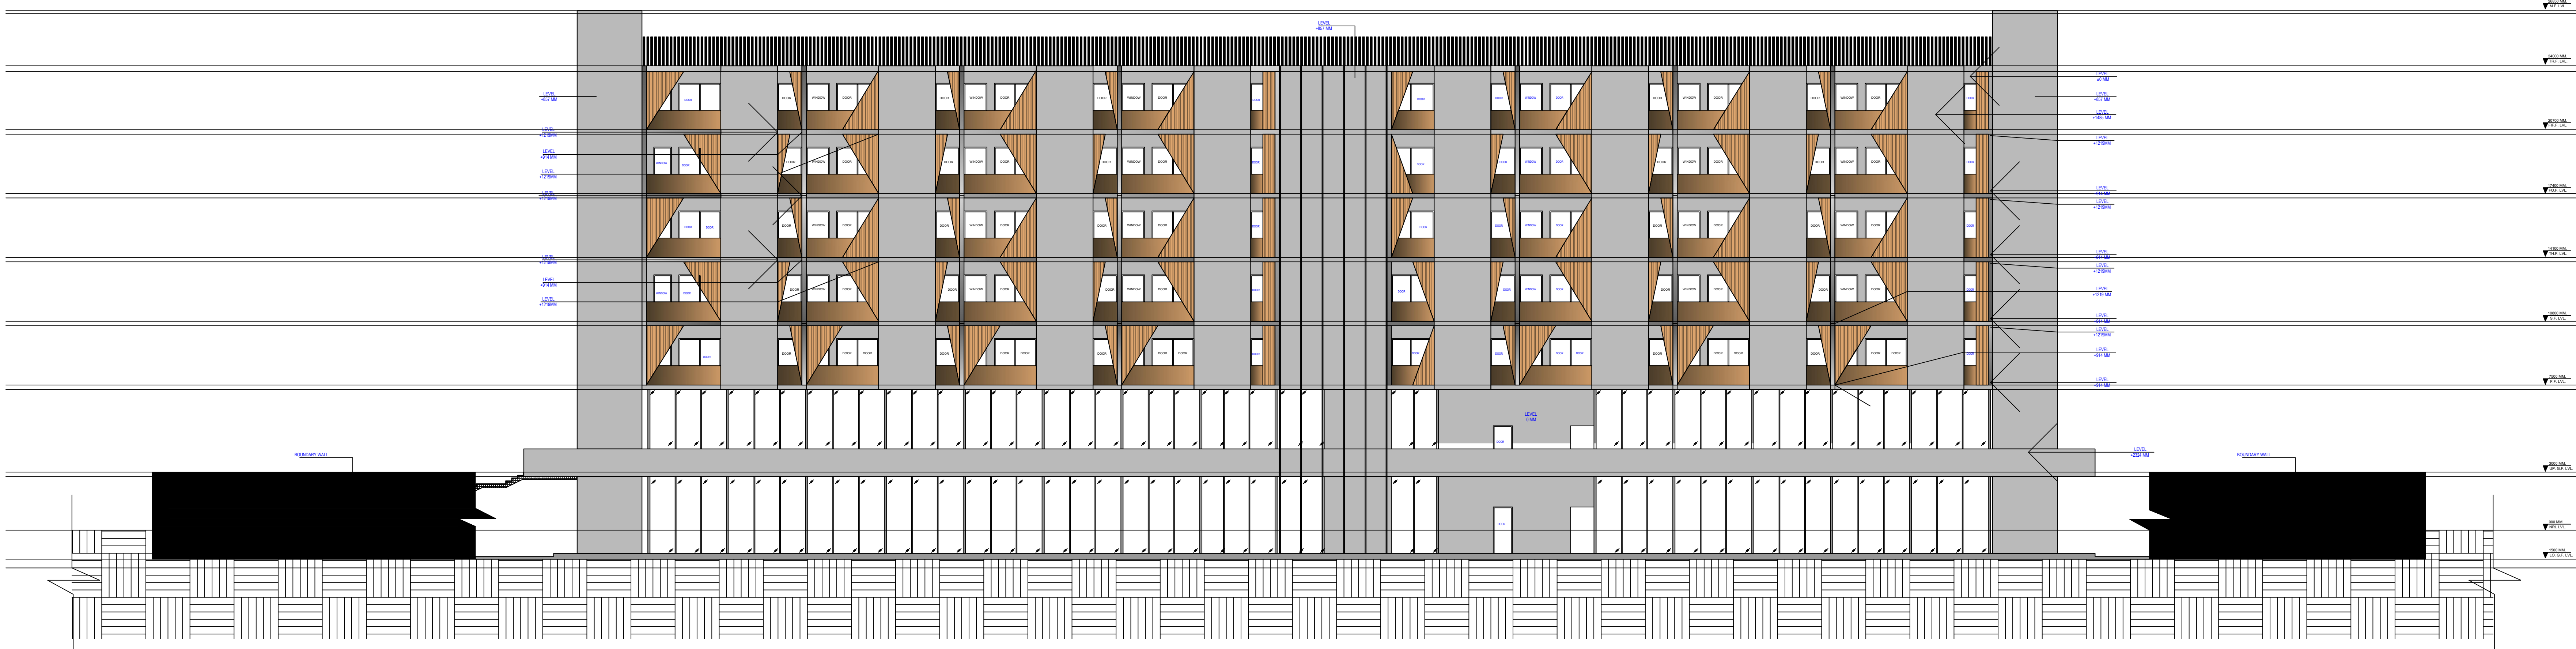


LEFT SIDE
ELEVATION



RIGHT SIDE
ELEVATION

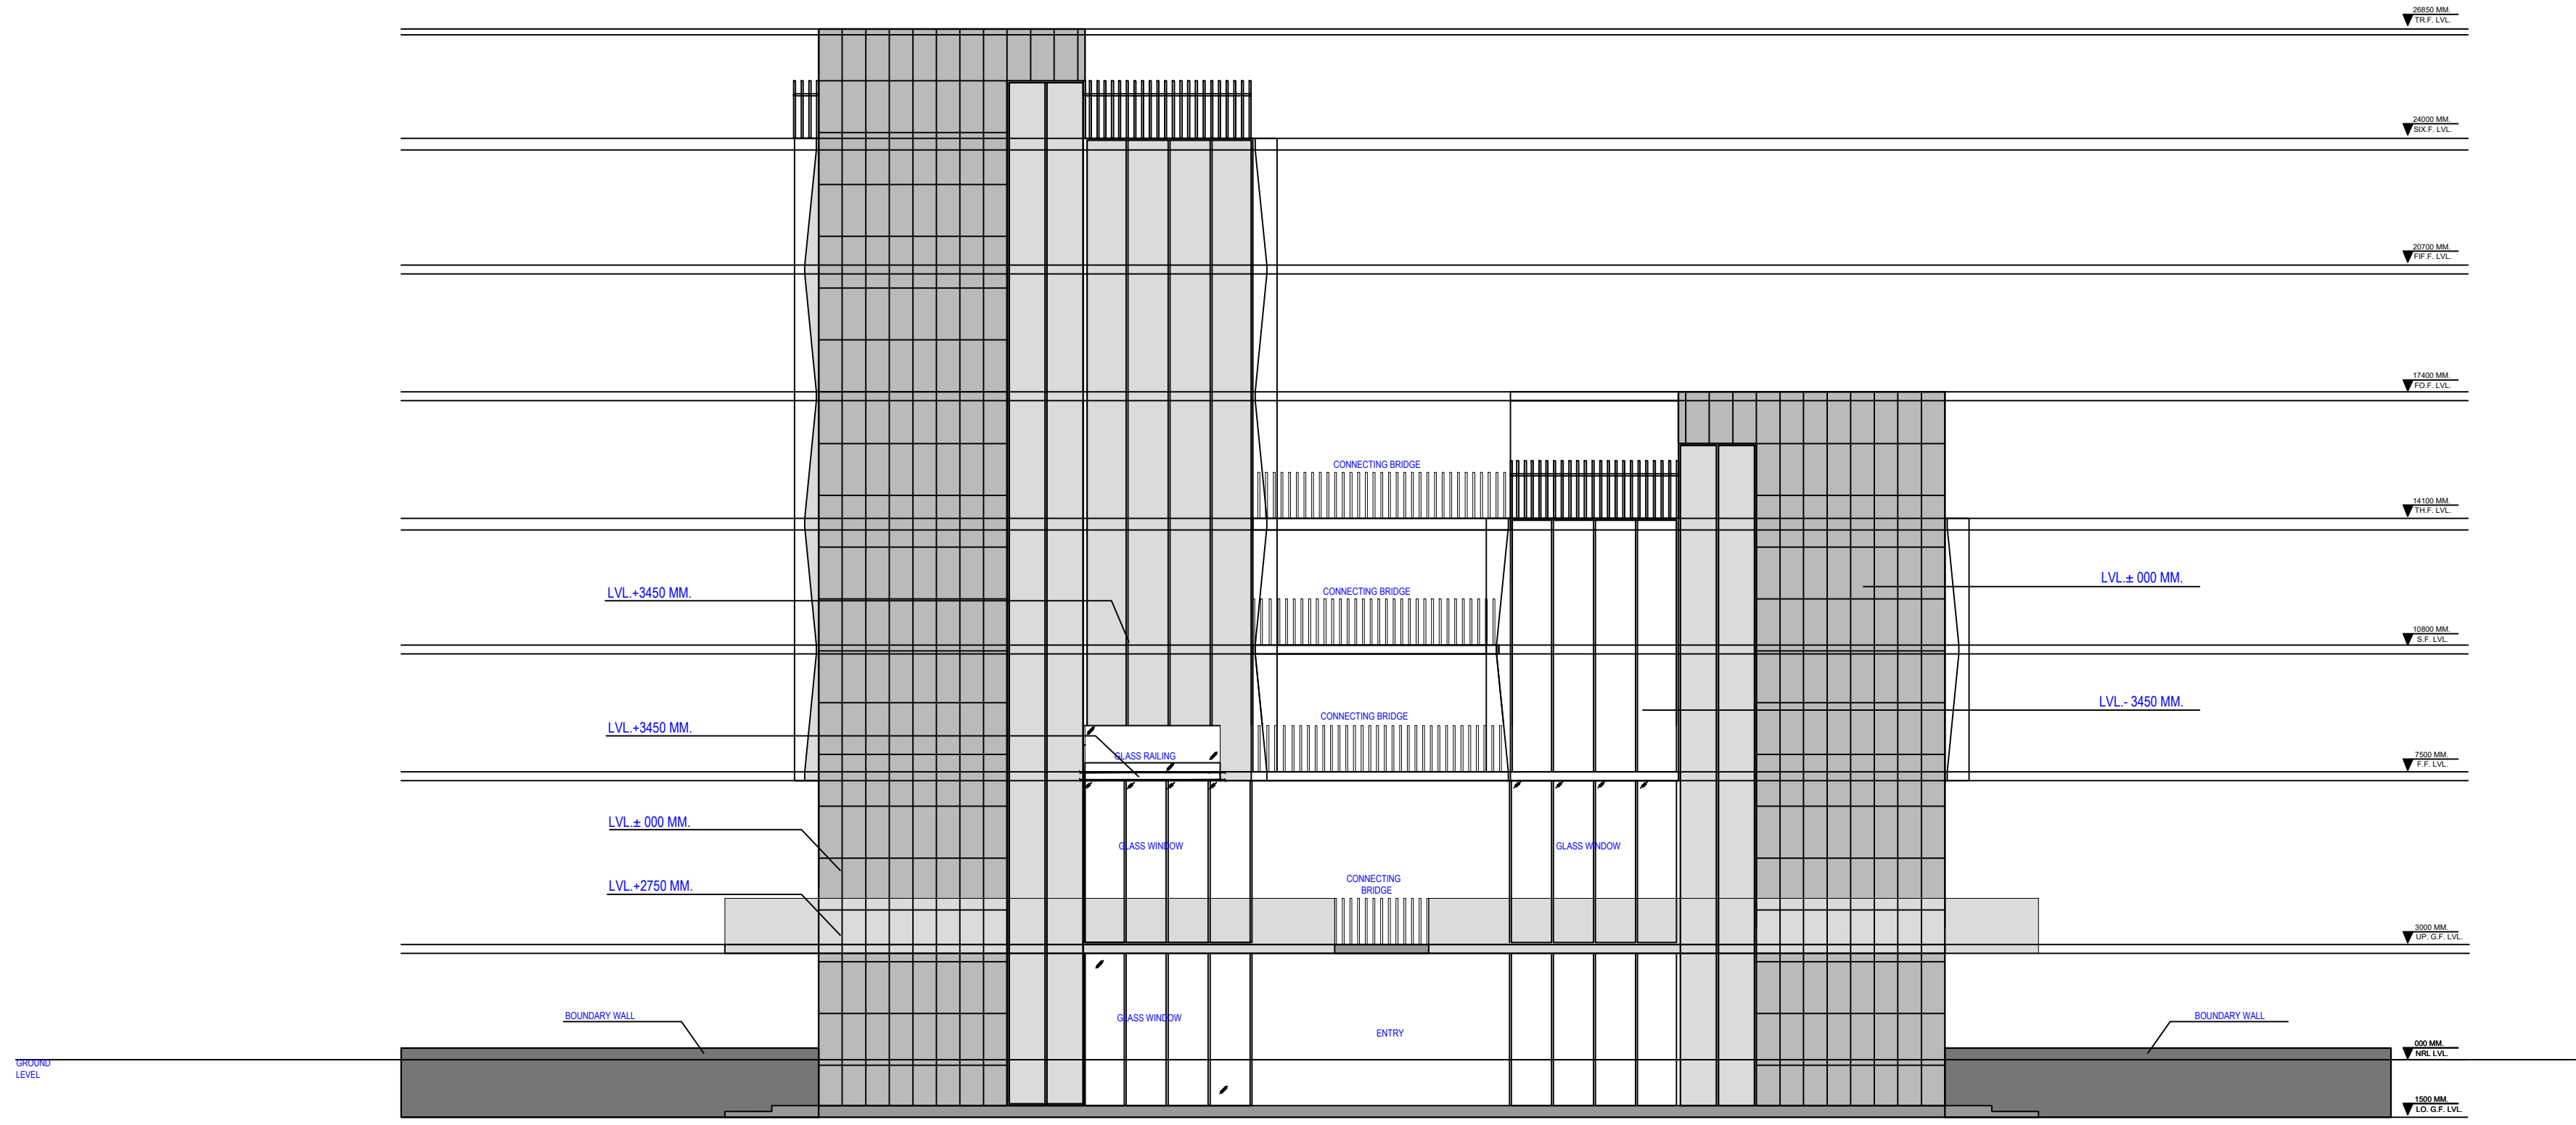

REAR SIDE ELEVATION

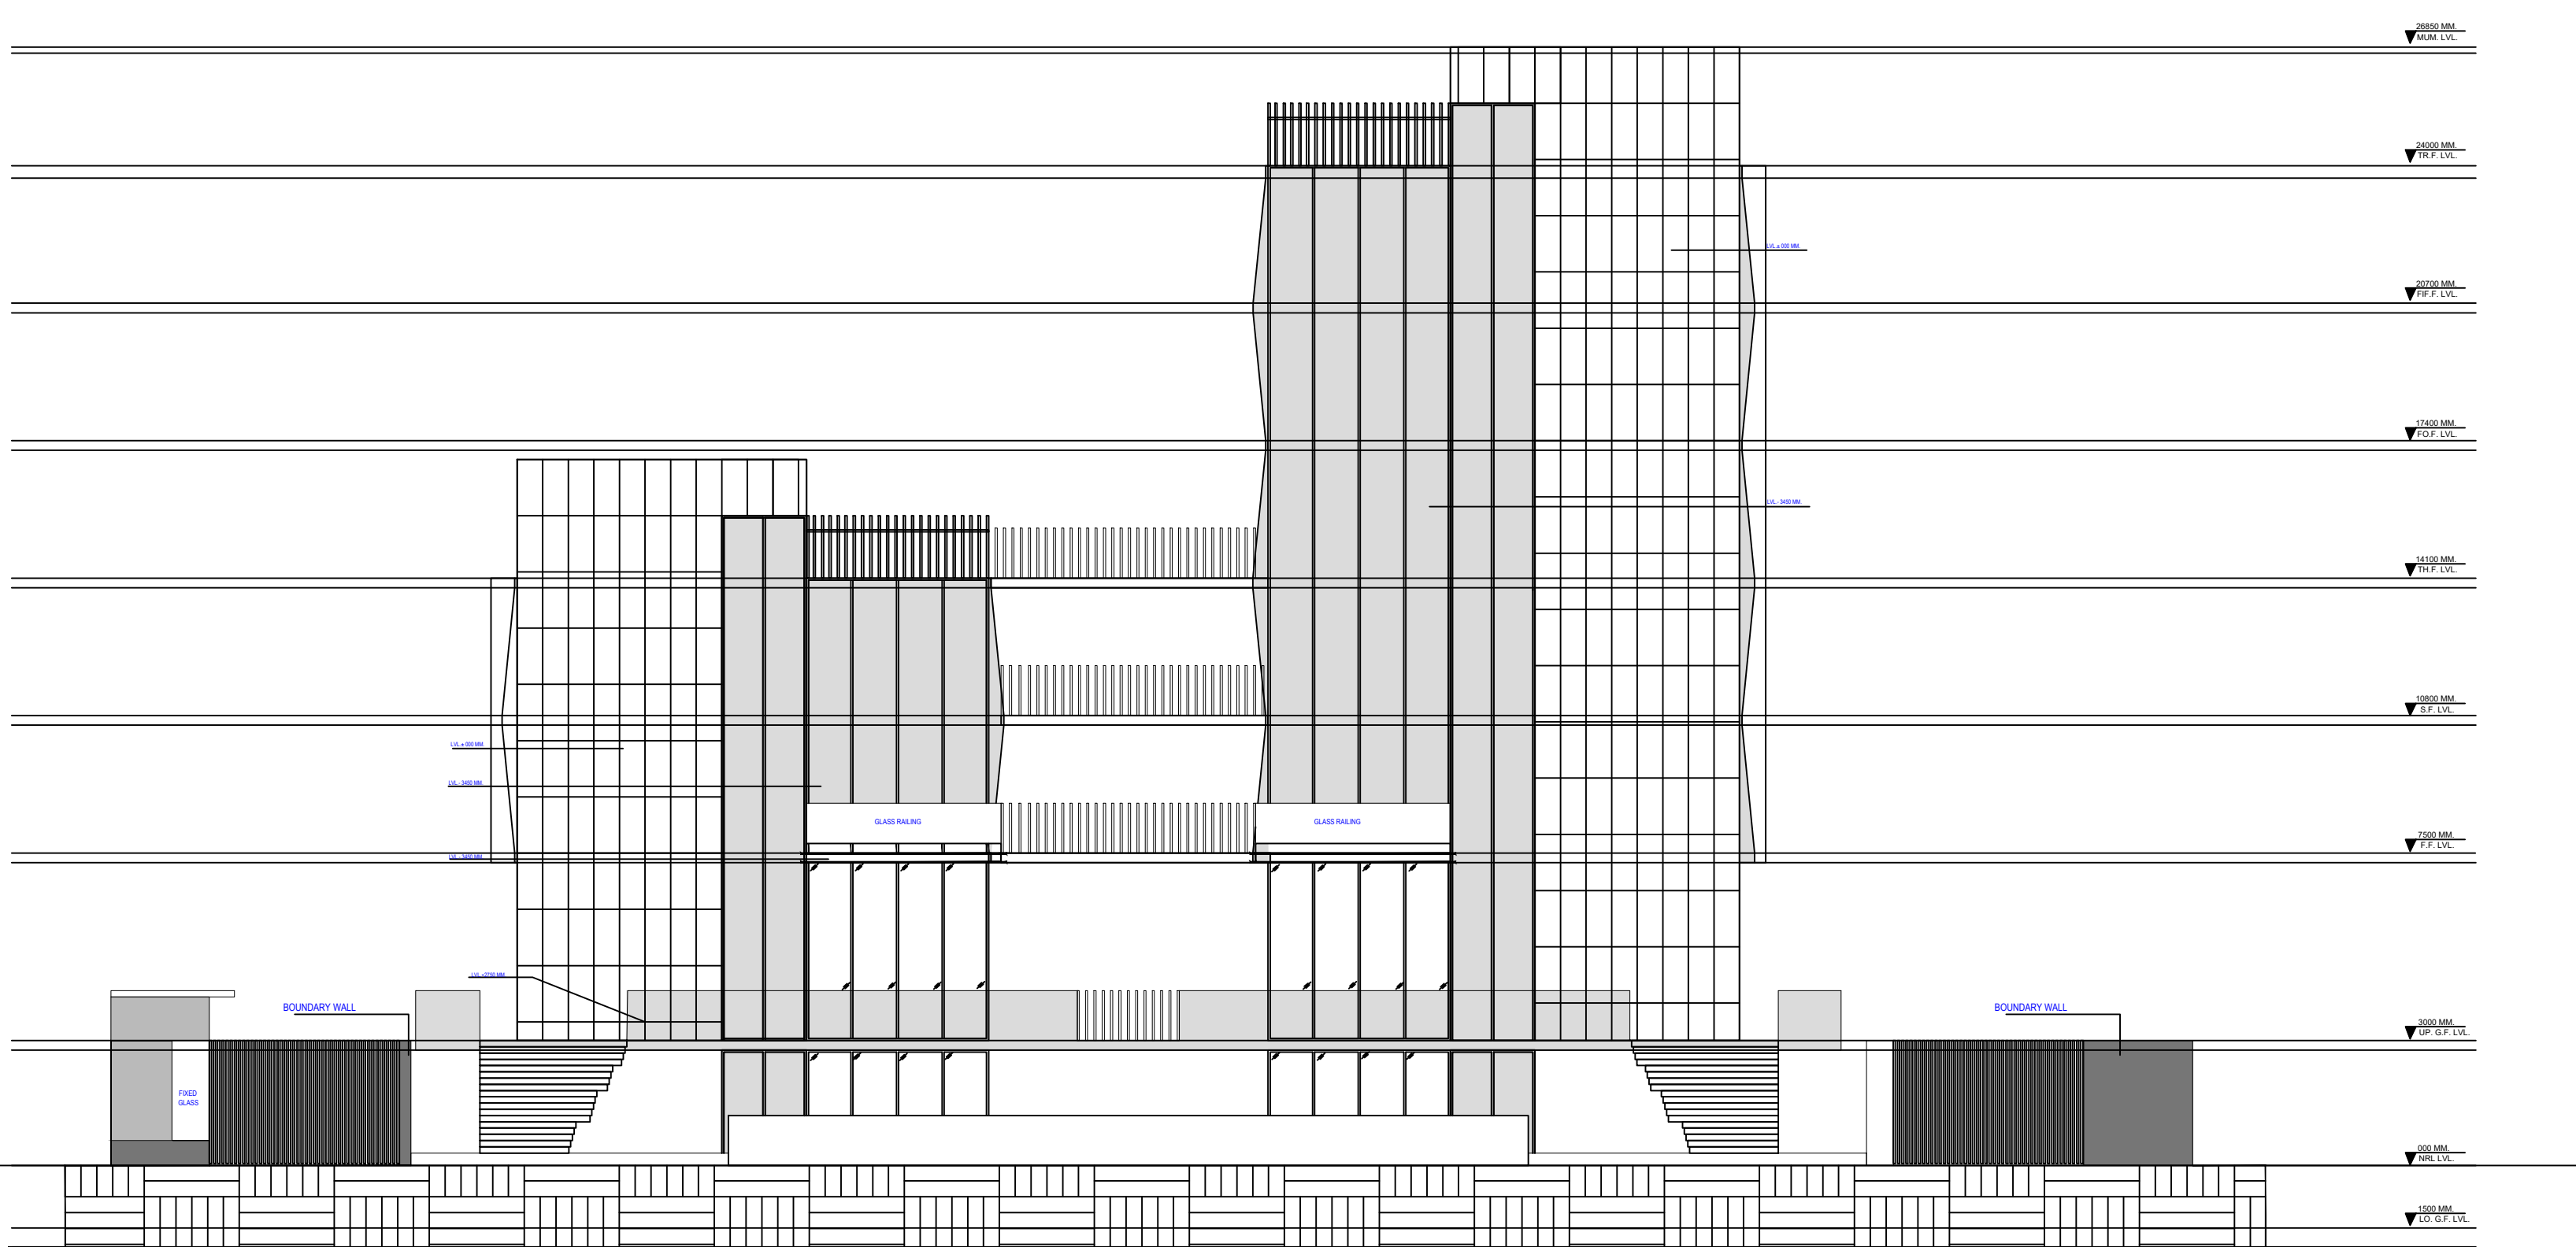

FRONT SIDE ELEVATION

Note: - 1) This drawing is prepared as per the current prevailing Building Bye Laws.
2) If Map sanctioned is used for purpose anything other than stated in application will lead to rejection of Map.

ISO_A0_(841.00_x_1189.00_MM)

Total Plot Area: -	5741.37	Total FAR Area: -	8890.50
Total Coverage Area: -	1943.62	Total BUA Area: -	10547.46


The correctness and accuracy of Proposal Information and drawing is a responsibility of POR/owner. Accuracy of Scrutiny Report is subject to accuracy of end-user provided data, 3rd party software/hardware/services, etc. SoftTech Engineers Ltd. is not liable for any damages which may arise from use, or inability to use the Application. Texts printed in 'Italics' and 'Blue' color are user inputs, which are not verified and not generated by scrutiny software.

OWNER'S NAME AND SIGNATURE
SUNCITY HITECH PROJECTS PVT
LTD.ashish.jan@suncityprojects.com.8610163881

ARCHITECT'S NAME AND SIGNATURE
BRU KUMAR SRIVASTAVA
CA2007/40587

Muthura-Vrindavan Development Authority


Building Plan Application Number
MVDA/BP/22-23/1006
Sanctioned On
19 Apr 2023
Valid Till
19 Apr 2028
Approved By
Nagendra Pratap (Vice Chairman)
Examined By
VIMAL KOHALI (Junior engineer)
Richa Kaushik (Town Planner/Executive Engineer)
Rajesh Kumar (Secretary)
Nagendra Pratap (Vice Chairman)

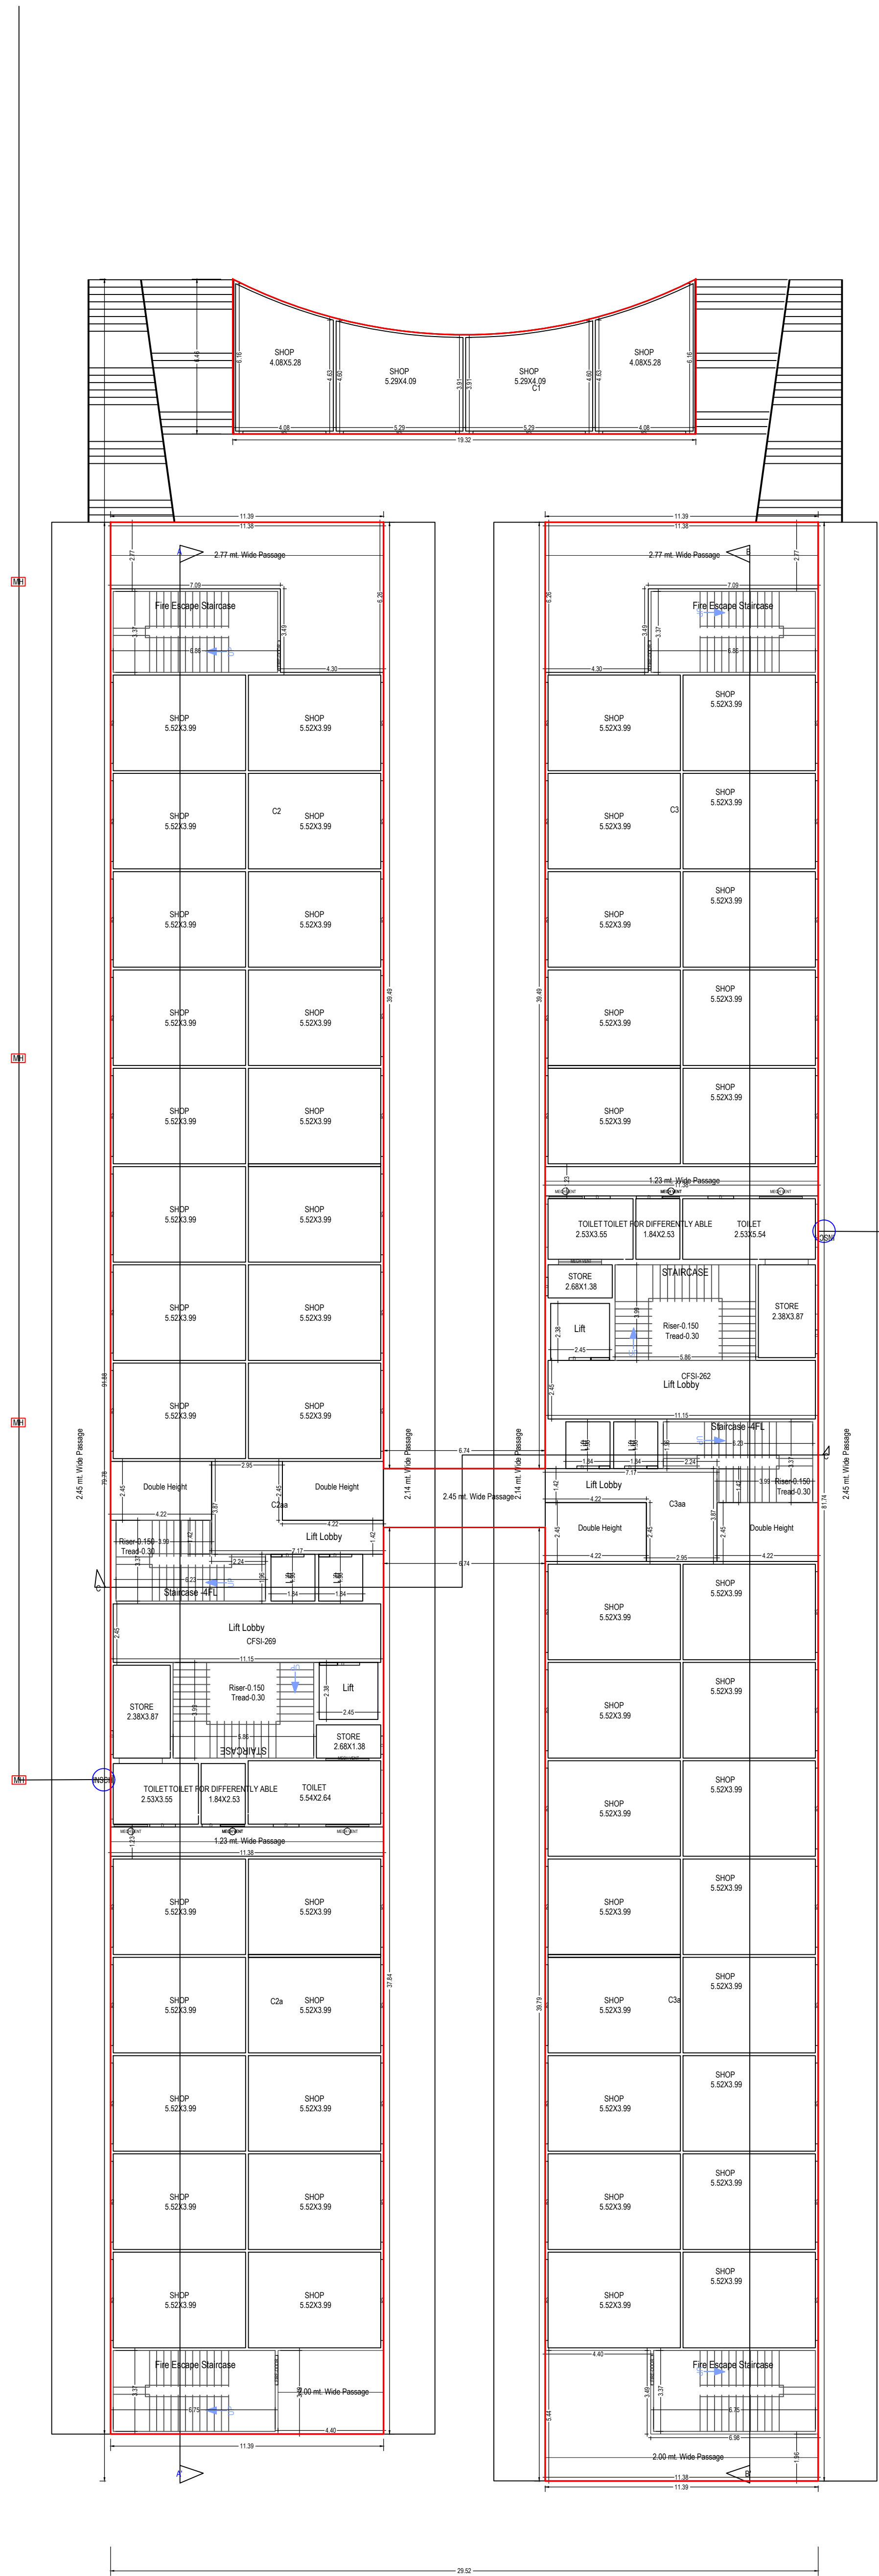

LOWER GROUND FLOOR PLAN
(Proposed)
(SCALE 1:100)



FIRST FLOOR PLAN
(Proposed)
(SCALE 1:100)

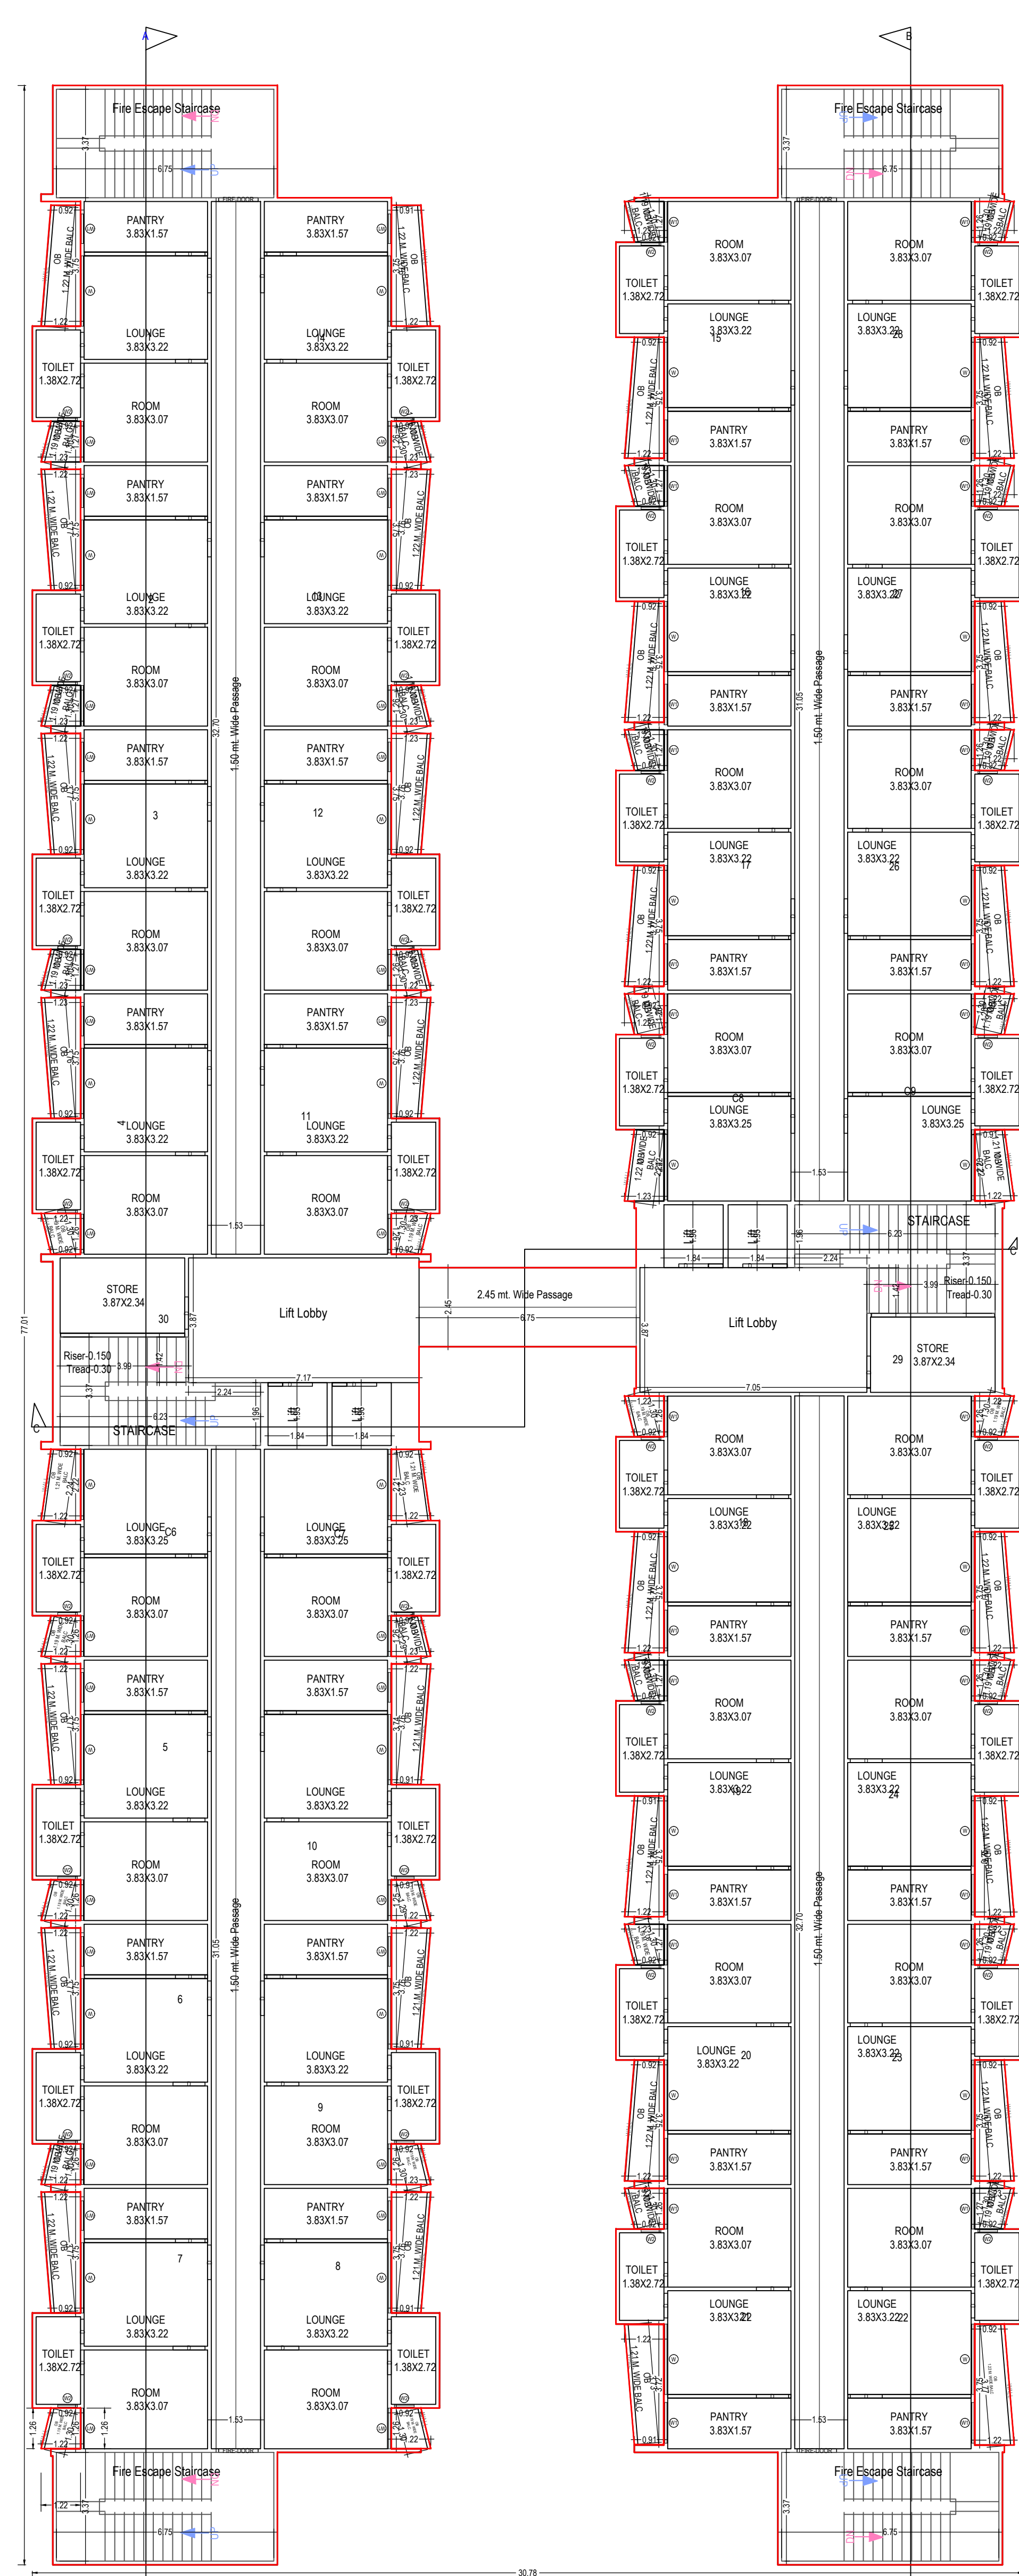

SECOND FLOOR PLAN
(Proposed)
(SCALE 1:100)

Note: - 1) This drawing is prepared as per the current prevailing Building Bye Laws.
2) If Map sanctioned is used for purpose anything other than stated in application will lead to rejection of Map.

ISO_A0_(841.00_x_1189.00_MM)

Total Plot Area: -	5741.37	Total FAR Area: -	8890.50
Total Coverage Area: -	1943.62	Total BUA Area: -	10547.46

OWNER'S NAME AND SIGNATURE
SUNCITY HITECH PROJECTS PVT
LTD.ashish.jan@suncityprojects.com.8610163881

ARCHENG'S NAME AND SIGN
BRU KUMAR SRIVASTAVA
CA2007/40587

INEER

Mathura-Vrindavan Development Authority



Building Plan Application Number
MVDA/BP/22-23/1006

Sanctioned On

19 Apr 2023

Valid Till

19 Apr 2028

Approved By

Nagendra Pratap (Vice Chairman)



Examined By

VIMAL KOHALI (Junior engineer)


Richa Kaushik (Town Planner/Executive Engineer)

Rajesh Kumar (Secretary)

Nagendra Pratap (Vice Chairman)

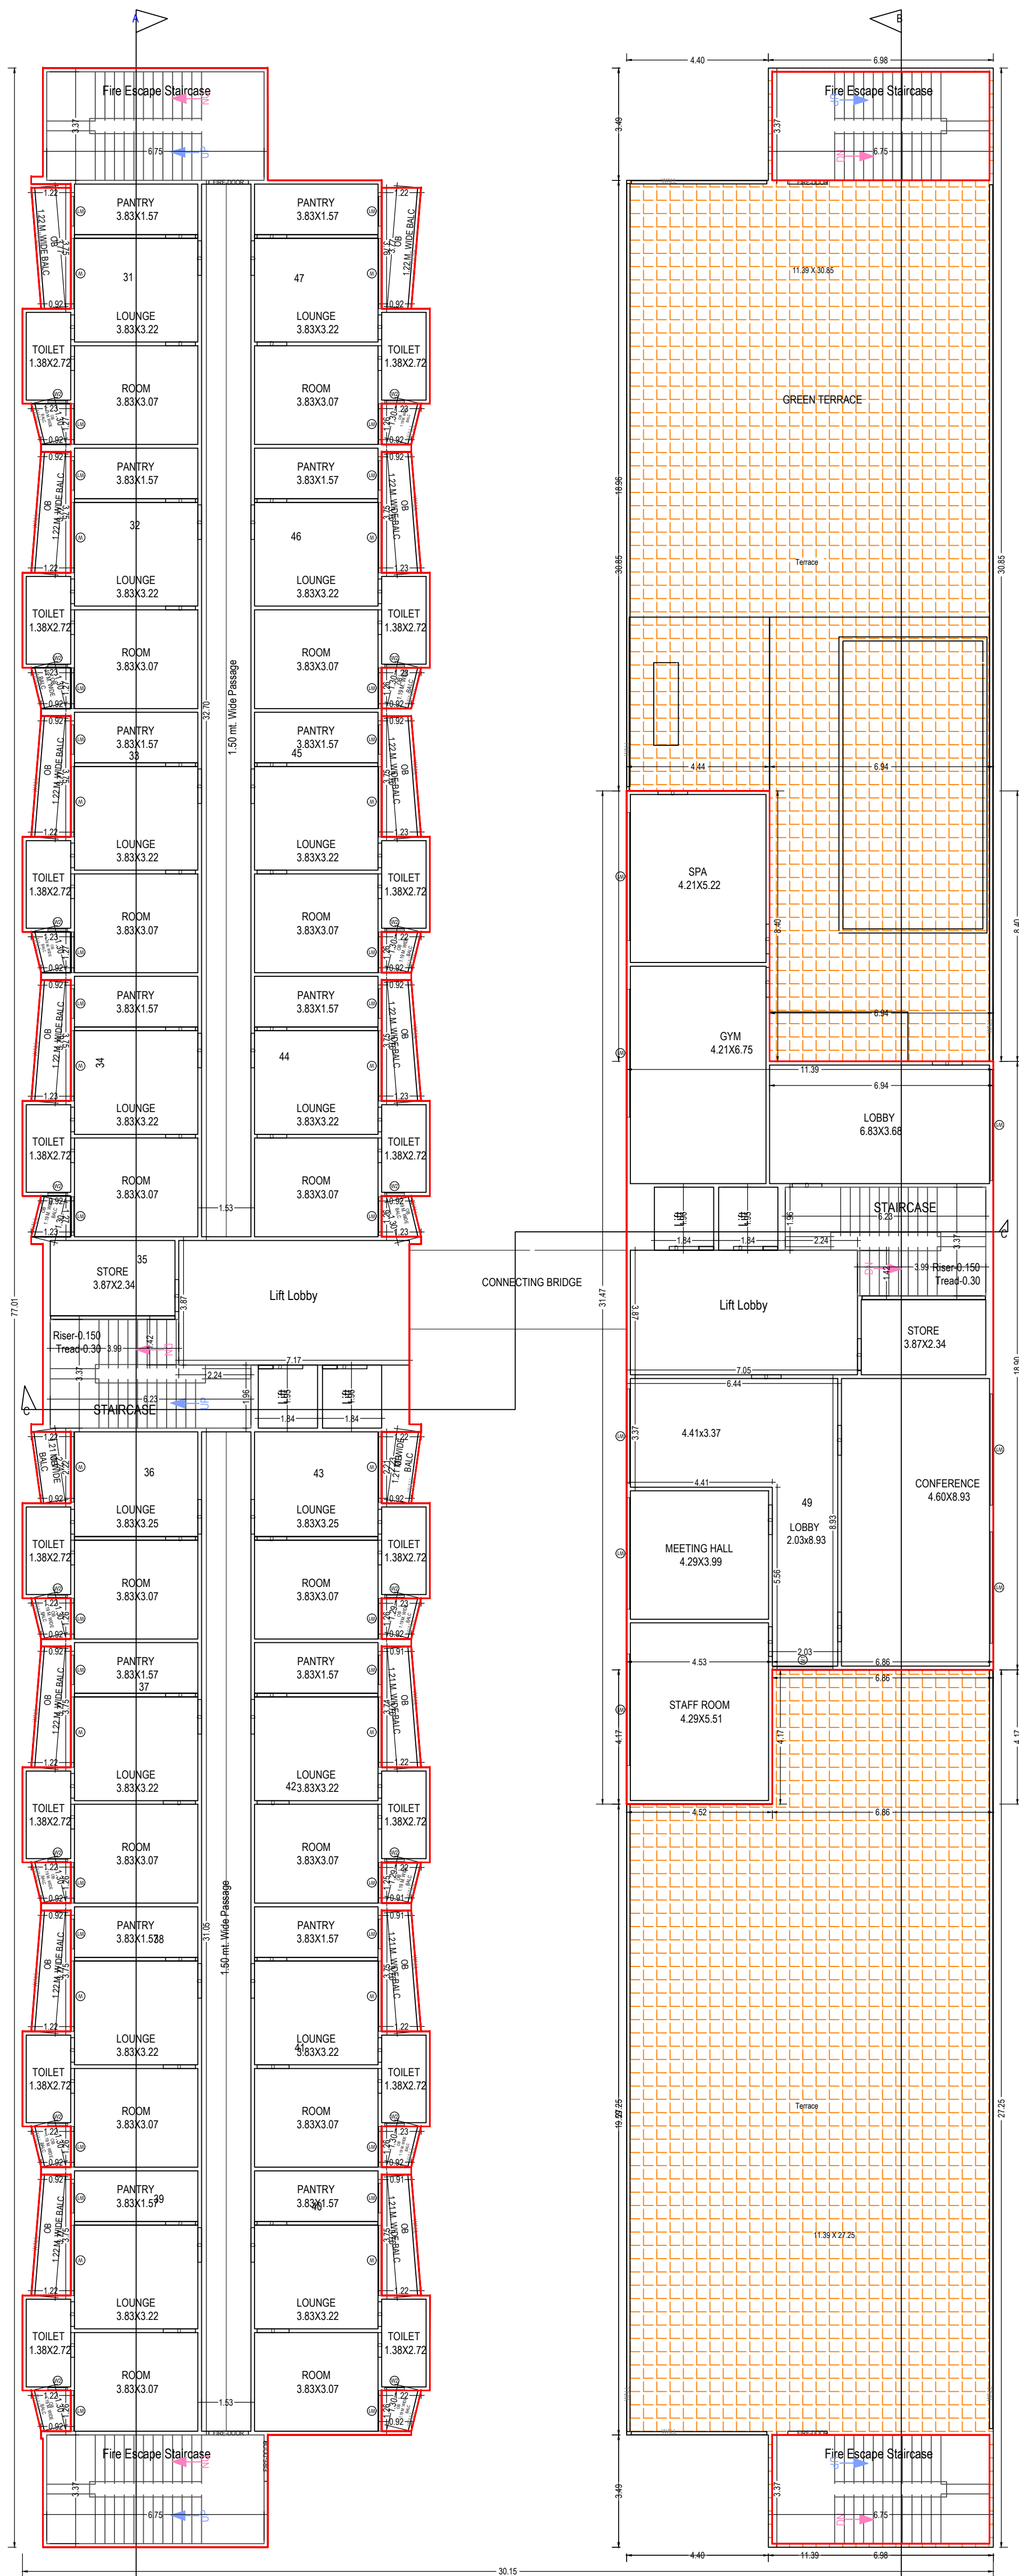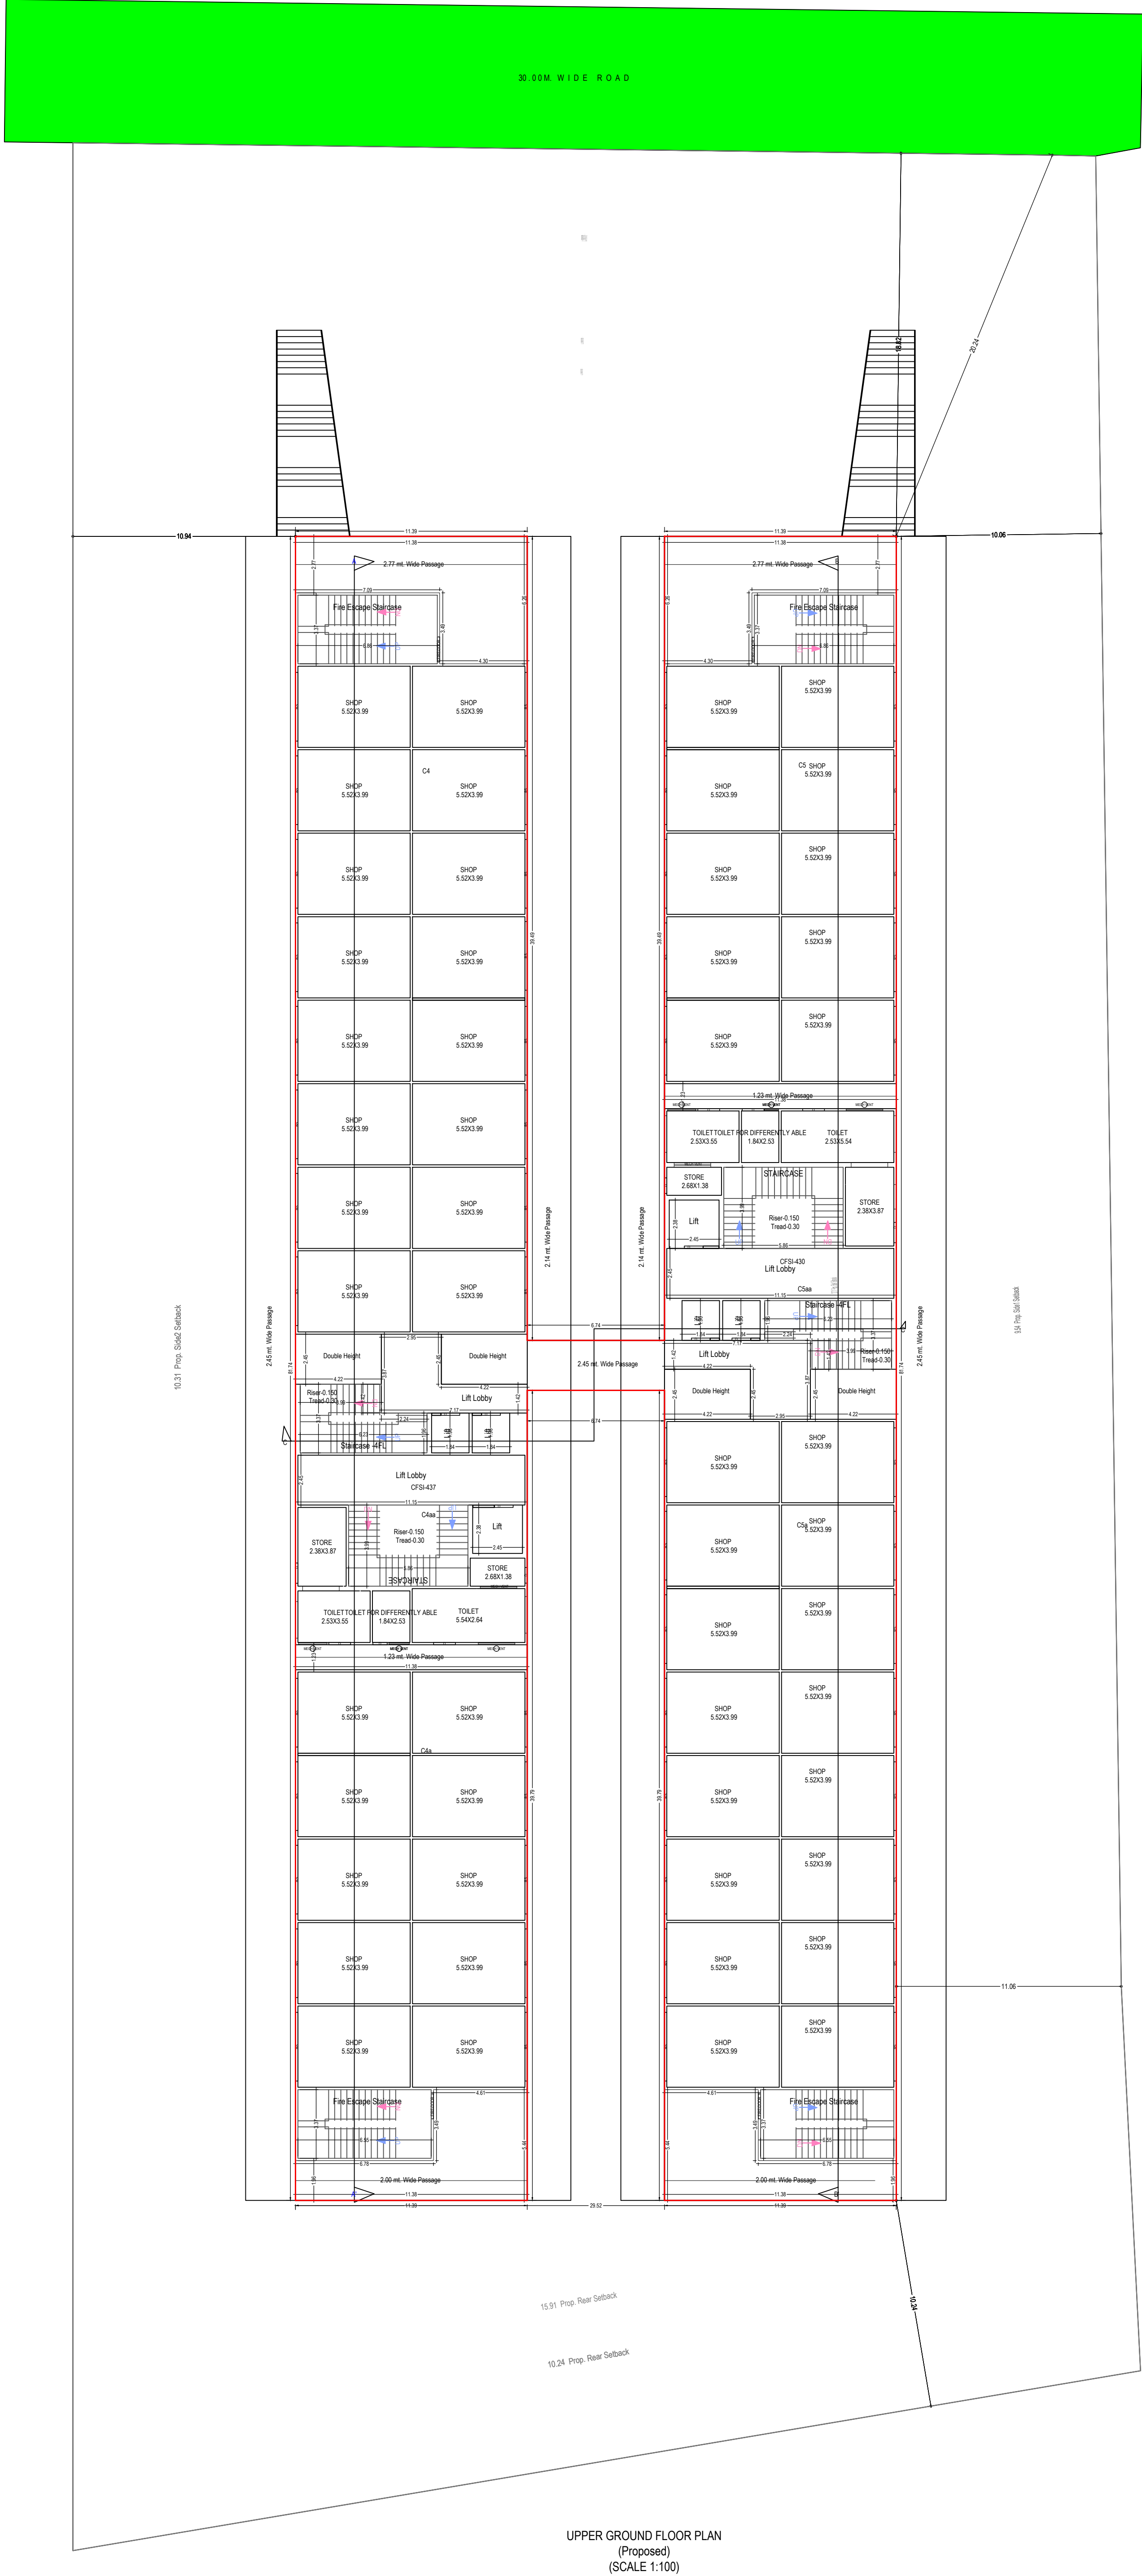

THIRD FLOOR PLAN
(Proposed)
(SCALE 1:100)

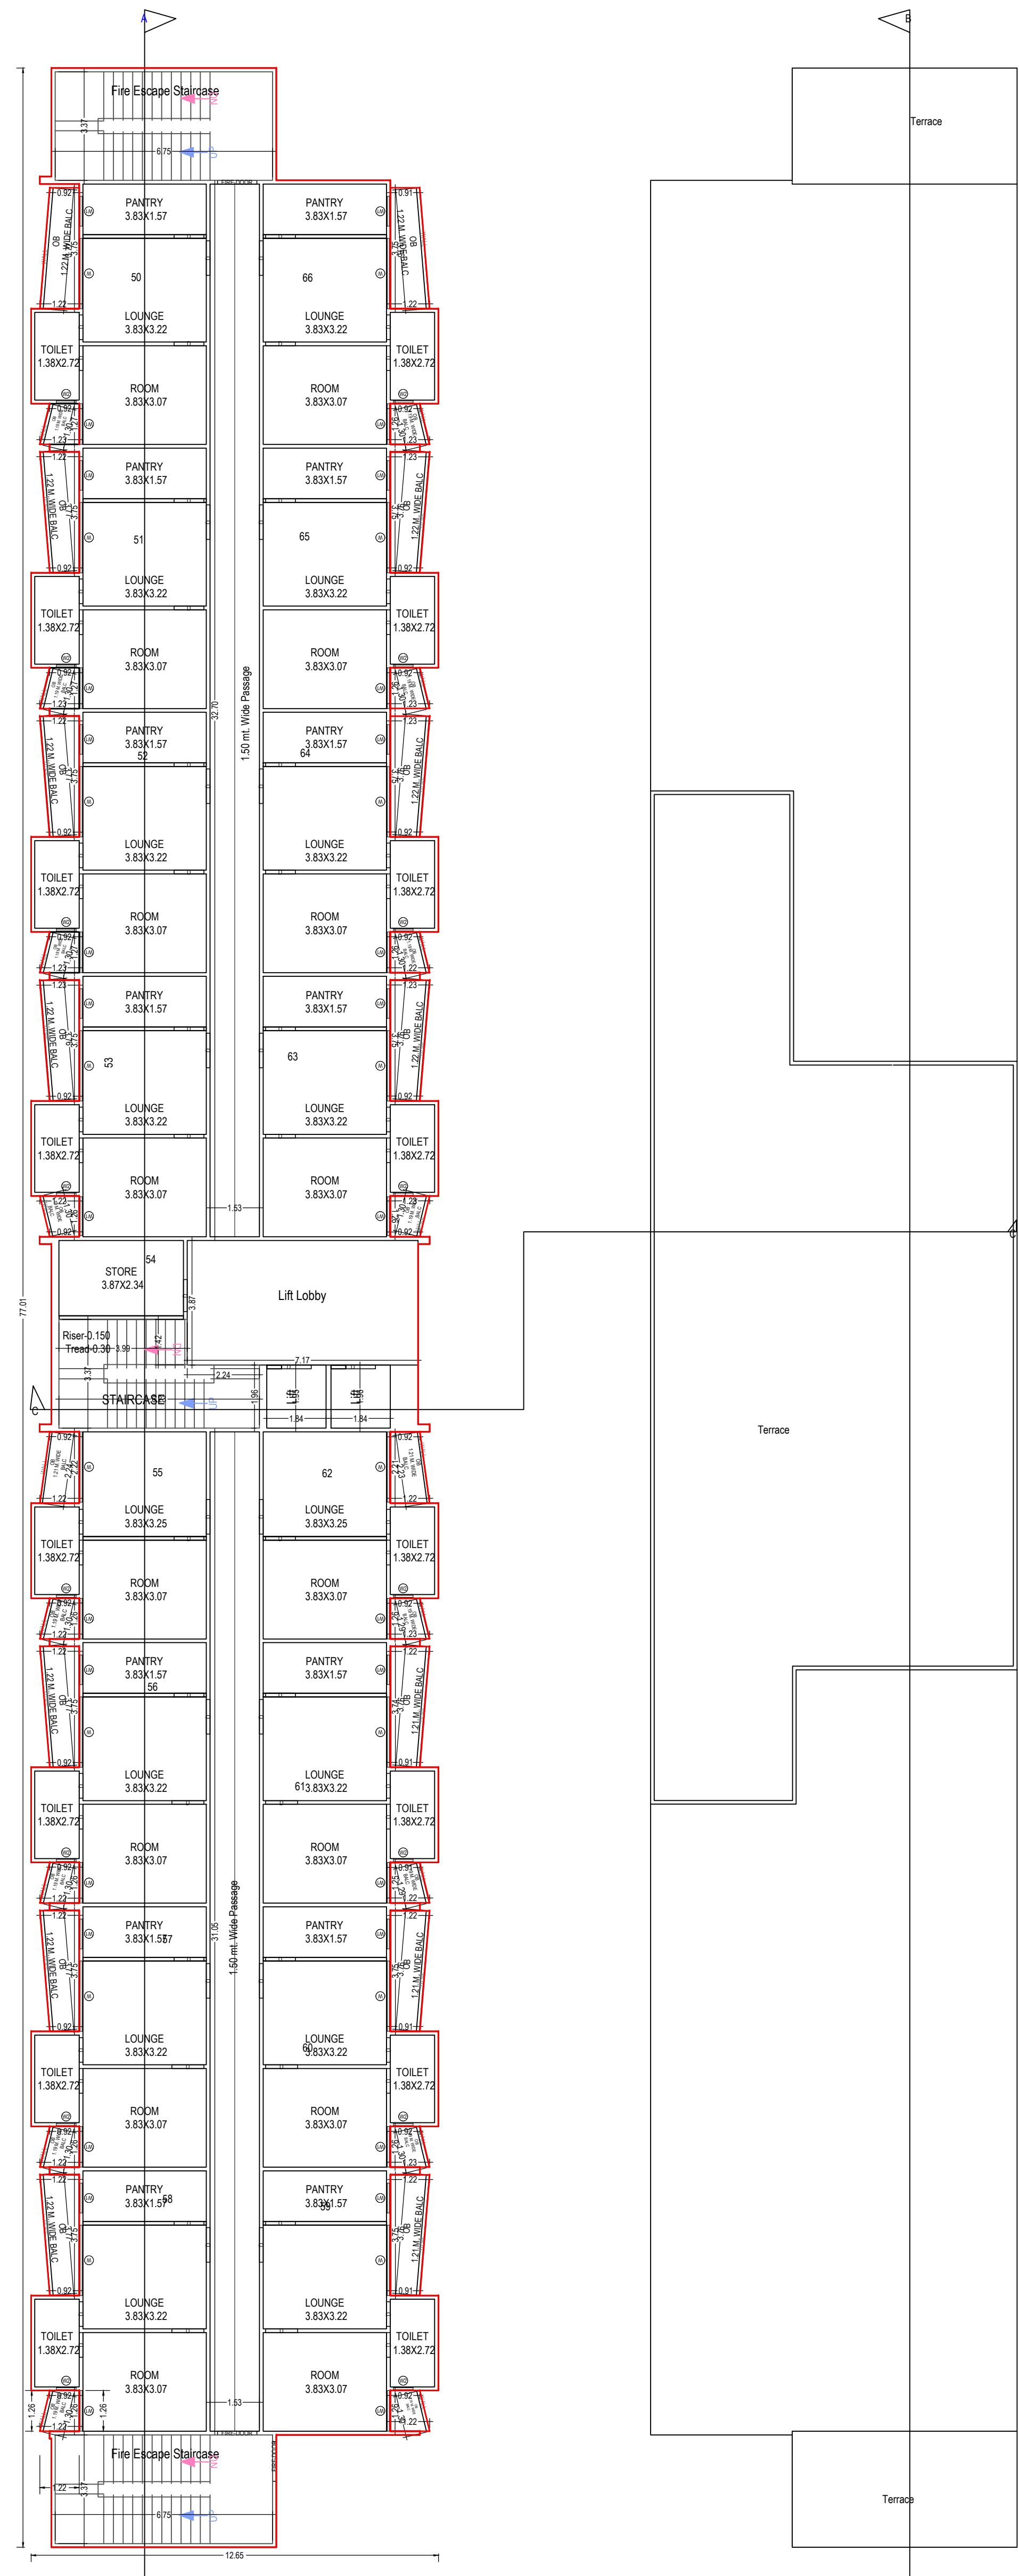

FOURTH FLOOR PLAN
(Proposed)
(SCALE 1:100)

Note: - 1) This drawing is prepared as per the current prevailing Building Bye Laws.
2) If Map sanctioned is used for purpose anything other than stated in application will lead to rejection of Map.

ISO_A0_841.00_x_1189.00_MM

Total Plot Area: -	5741.37	Total FAR Area: -	8890.50
Total Coverage Area: -	1943.62	Total BUA Area: -	10547.46

OWNER'S NAME AND SIGNATURE
SUNCITY HITECH PROJECTS PVT
LTD.ashish.jan@suncityprojects.com.8610163881

ARCHENG'S NAME AND SIGN
BRU KUMAR SRIVASTAVA
CA2007/40587

INEER

Mathura-Vrindavan Development Authority



Building Plan Application Number
MVDA/BP/22-23/1006

Sanctioned On
19 Apr 2023

Valid Till
19 Apr 2028


Approved By
Nagendra Pratap (Vice Chairman)

Examined By
VIMAL KOHALI (Junior engineer)


Richa Kaushik (Town Planner/Executive Engineer)

Rajesh Kumar (Secretary)


Nagendra Pratap (Vice Chairman)

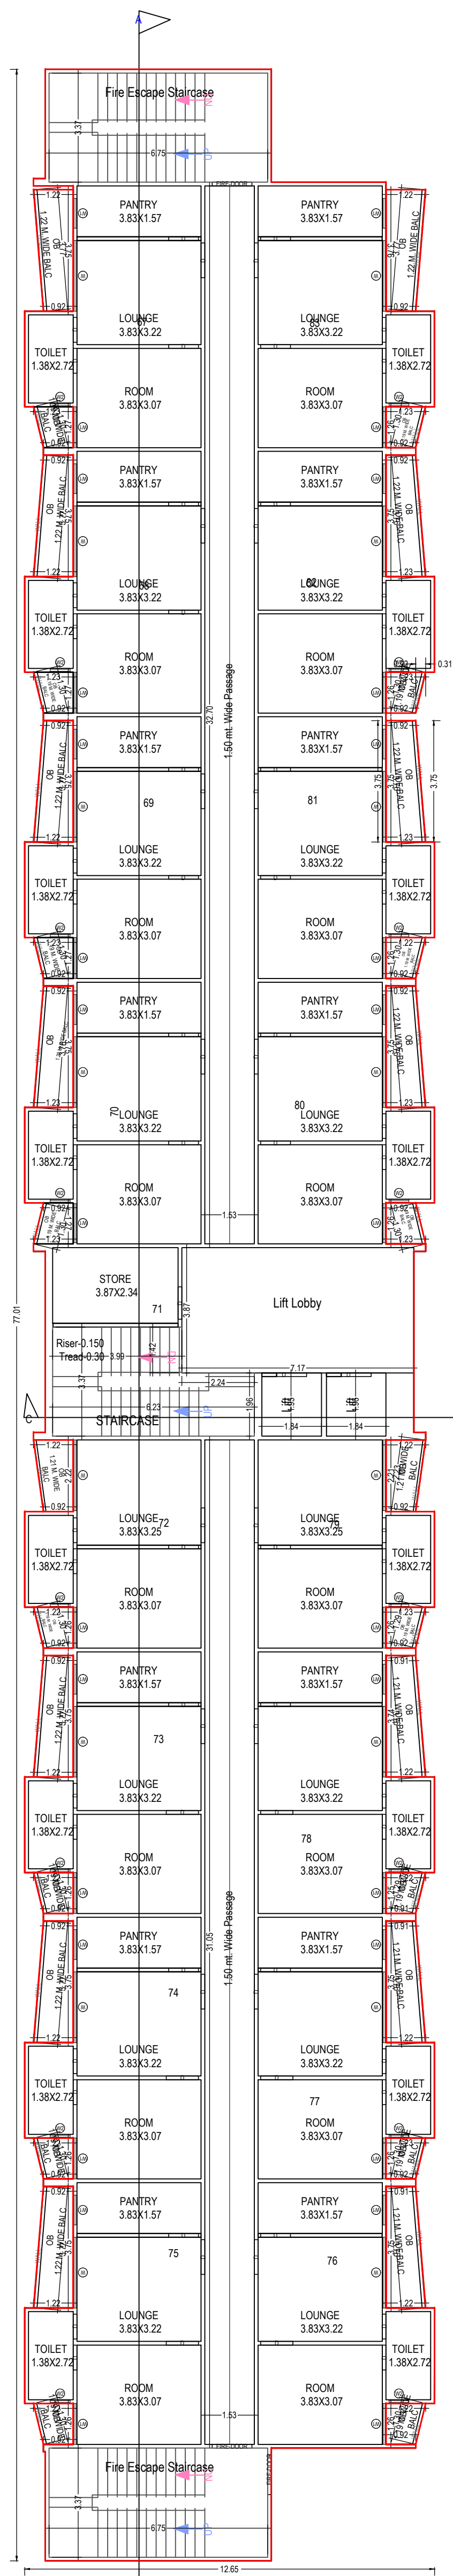

FIFTH FLOOR PLAN
(Proposed)
(SCALE 1:100)

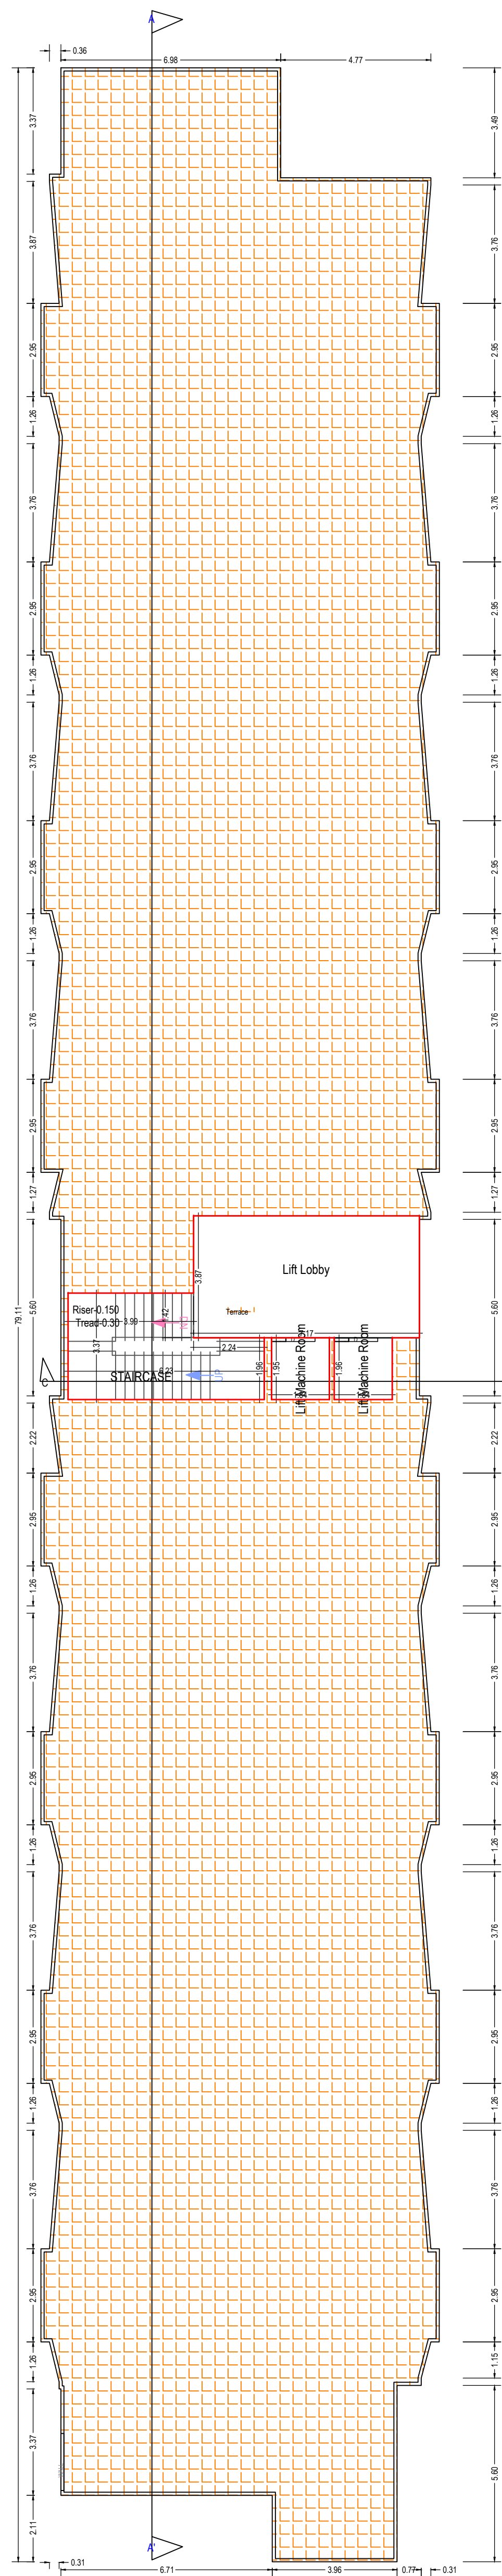


TERRACE FLOOR PLAN
(SCALE 1:100)

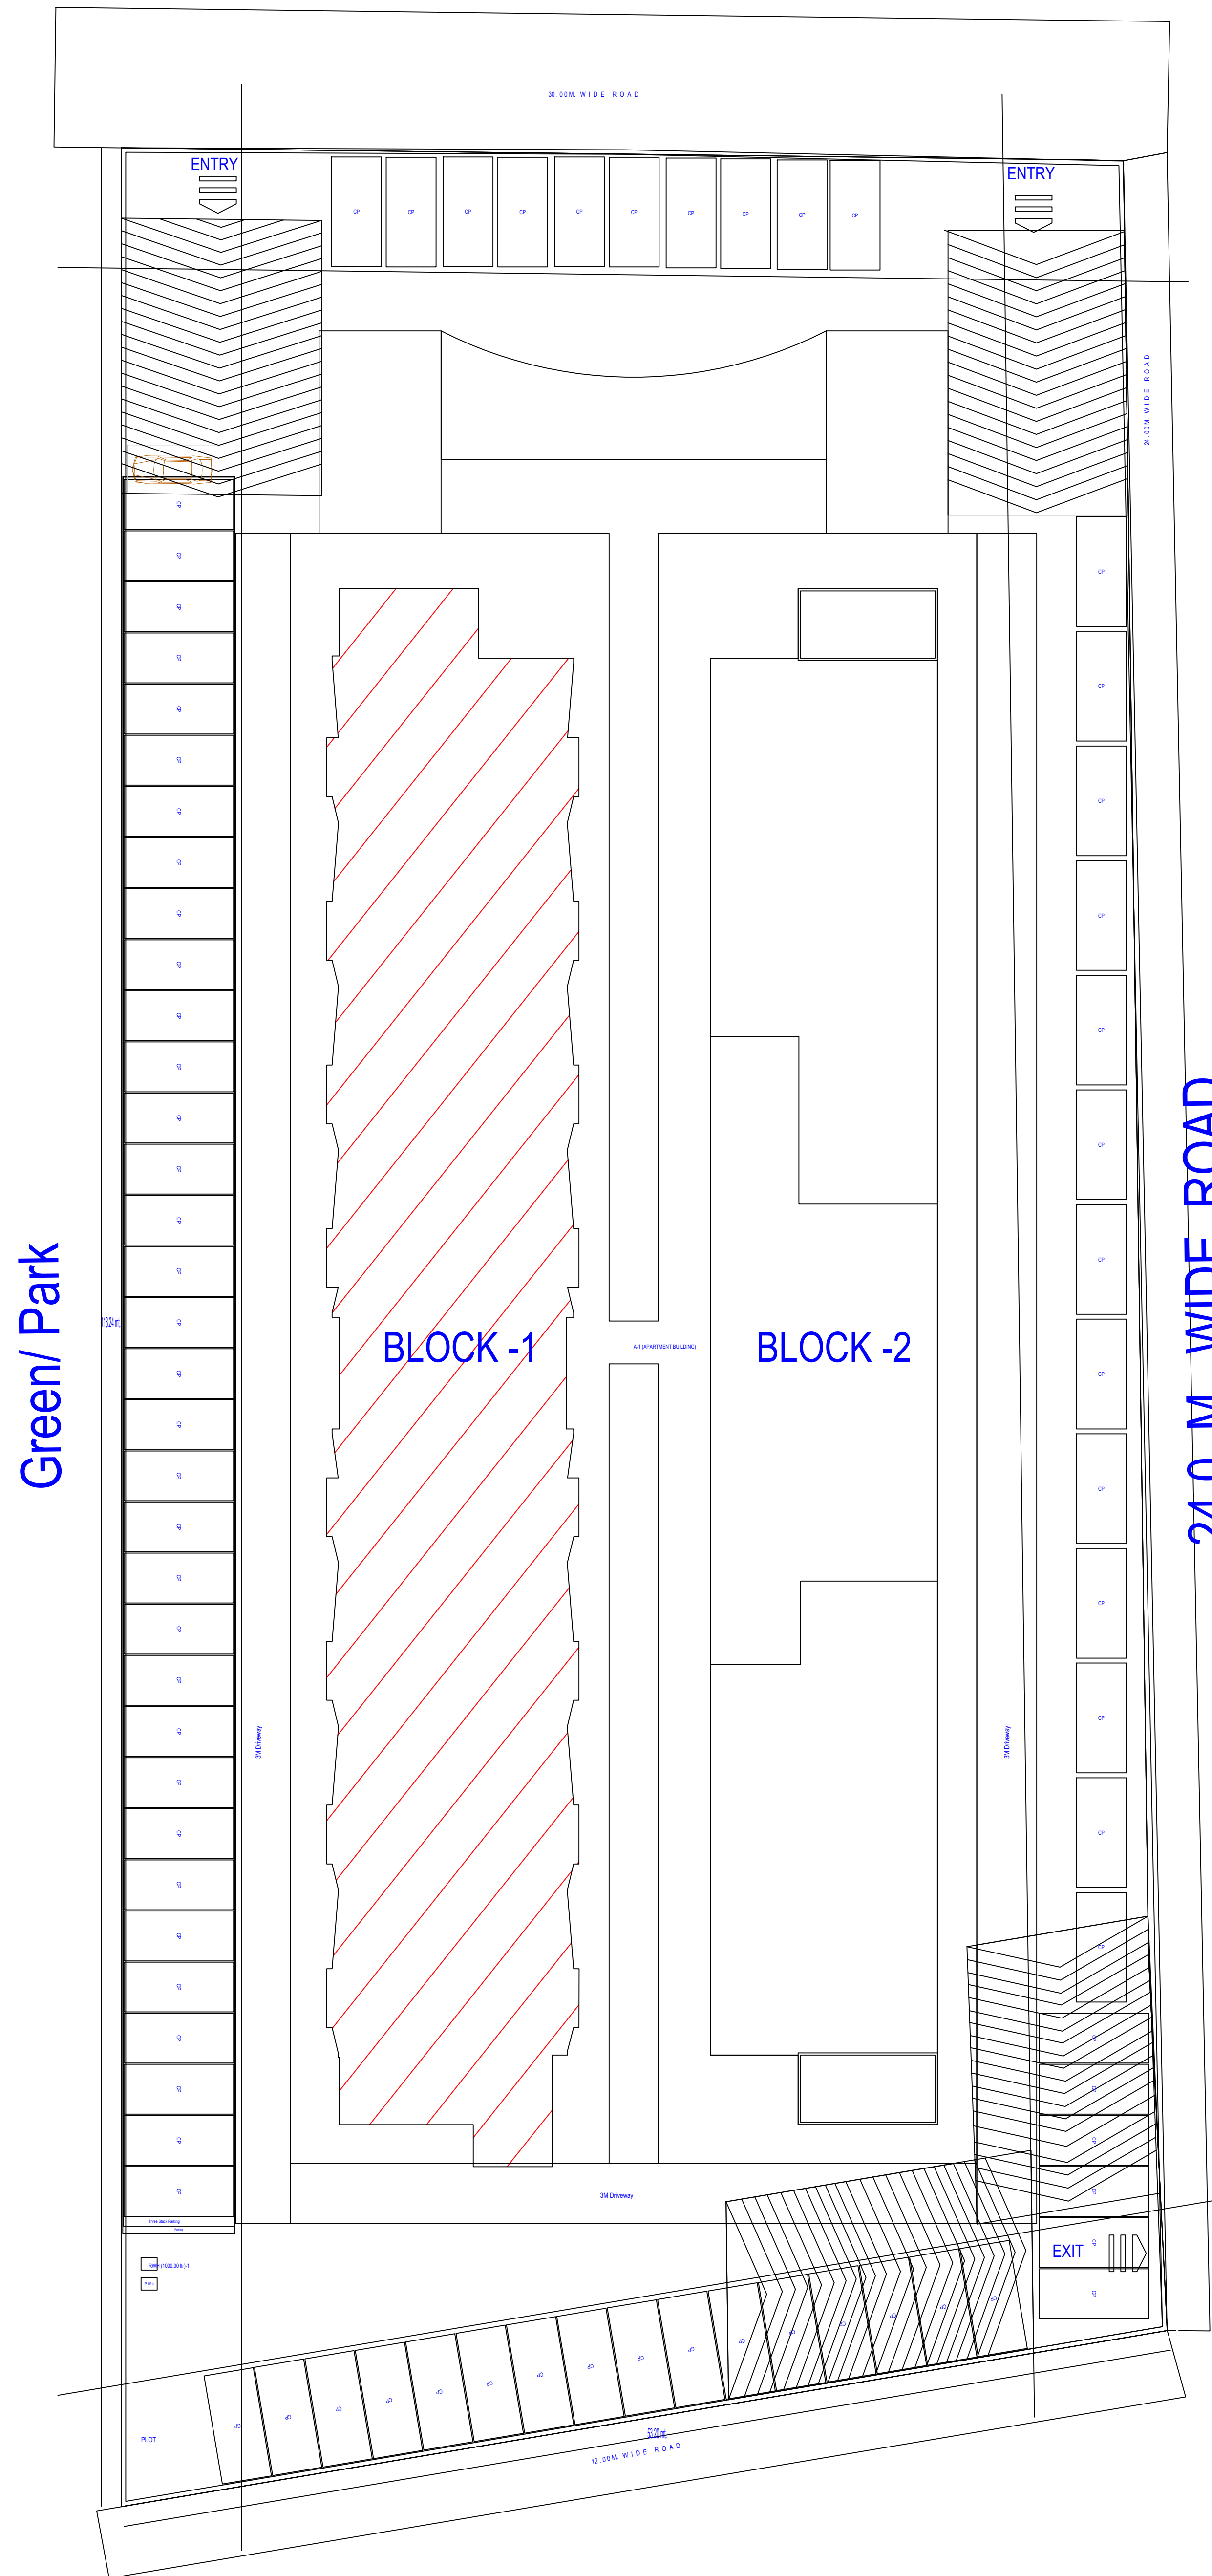



24.0 M. WIDE ROAD

Green/ Park

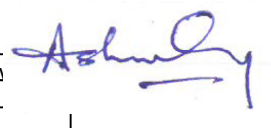OWNERS NAME AND SIGNATURE SUNCITY HITECH PROJECTS PVT LTD.ashish.jan@suncityprojects.com.8610163881	
ARCHENG'S NAME AND SIGNATURE BRU KUMAR SRIVASTAVA CA2007/40587	INER 
	Mathura-Vrindavan Development Authority 
Building Plan Application Number MVDA/BP/22-23/1006	
Sanctioned On 19 Apr 2023	
Valid Till 19 Apr 2028	
Approved By Nagendra Pratap (Vice Chairman)	
Examined By VIMAL KOHALI (Junior engineer)	
Richa Kaushik (Town Planner/Executive Engineer)	
Rajesh Kumar (Secretary)	
Nagendra Pratap (Vice Chairman)	

Note: - 1) This drawing is prepared as per the current prevailing Building Bye Laws.
2) If Map sanctioned is used for purpose anything other than stated in application will lead to rejection of Map.


Total Plot Area: -	5741.37	Total FAR Area: -	8890.50
Total Coverage Area: -	1943.62	Total BUA Area: -	10547.46

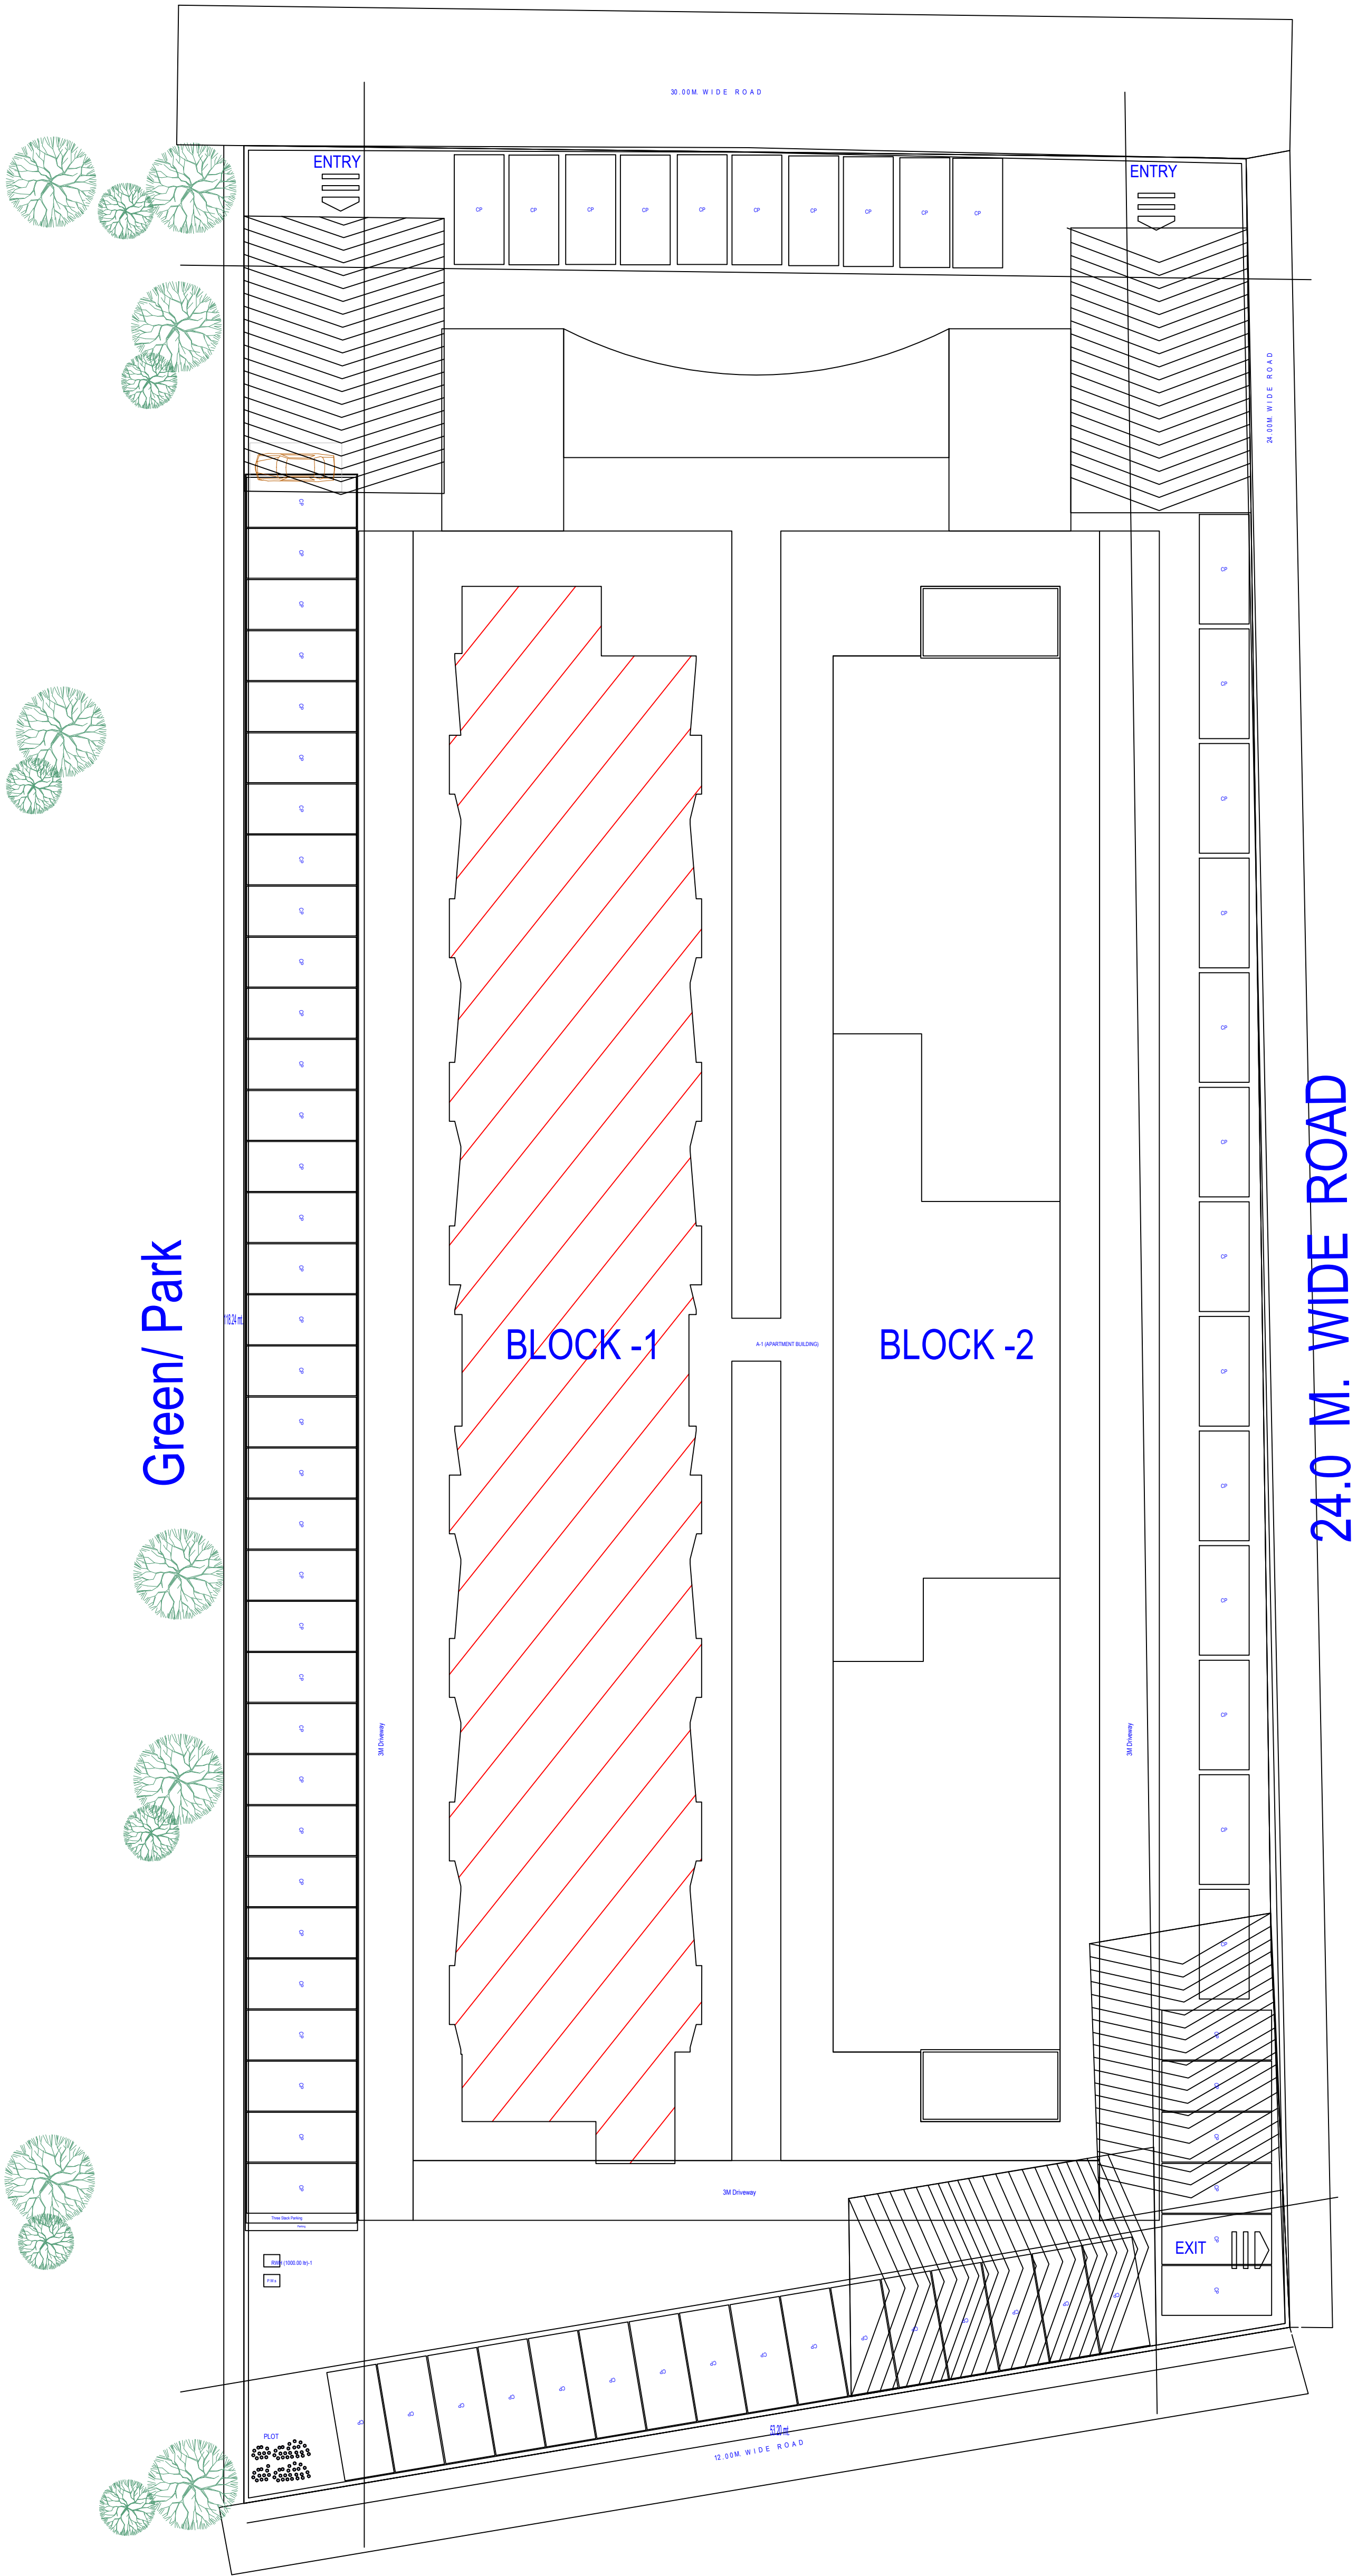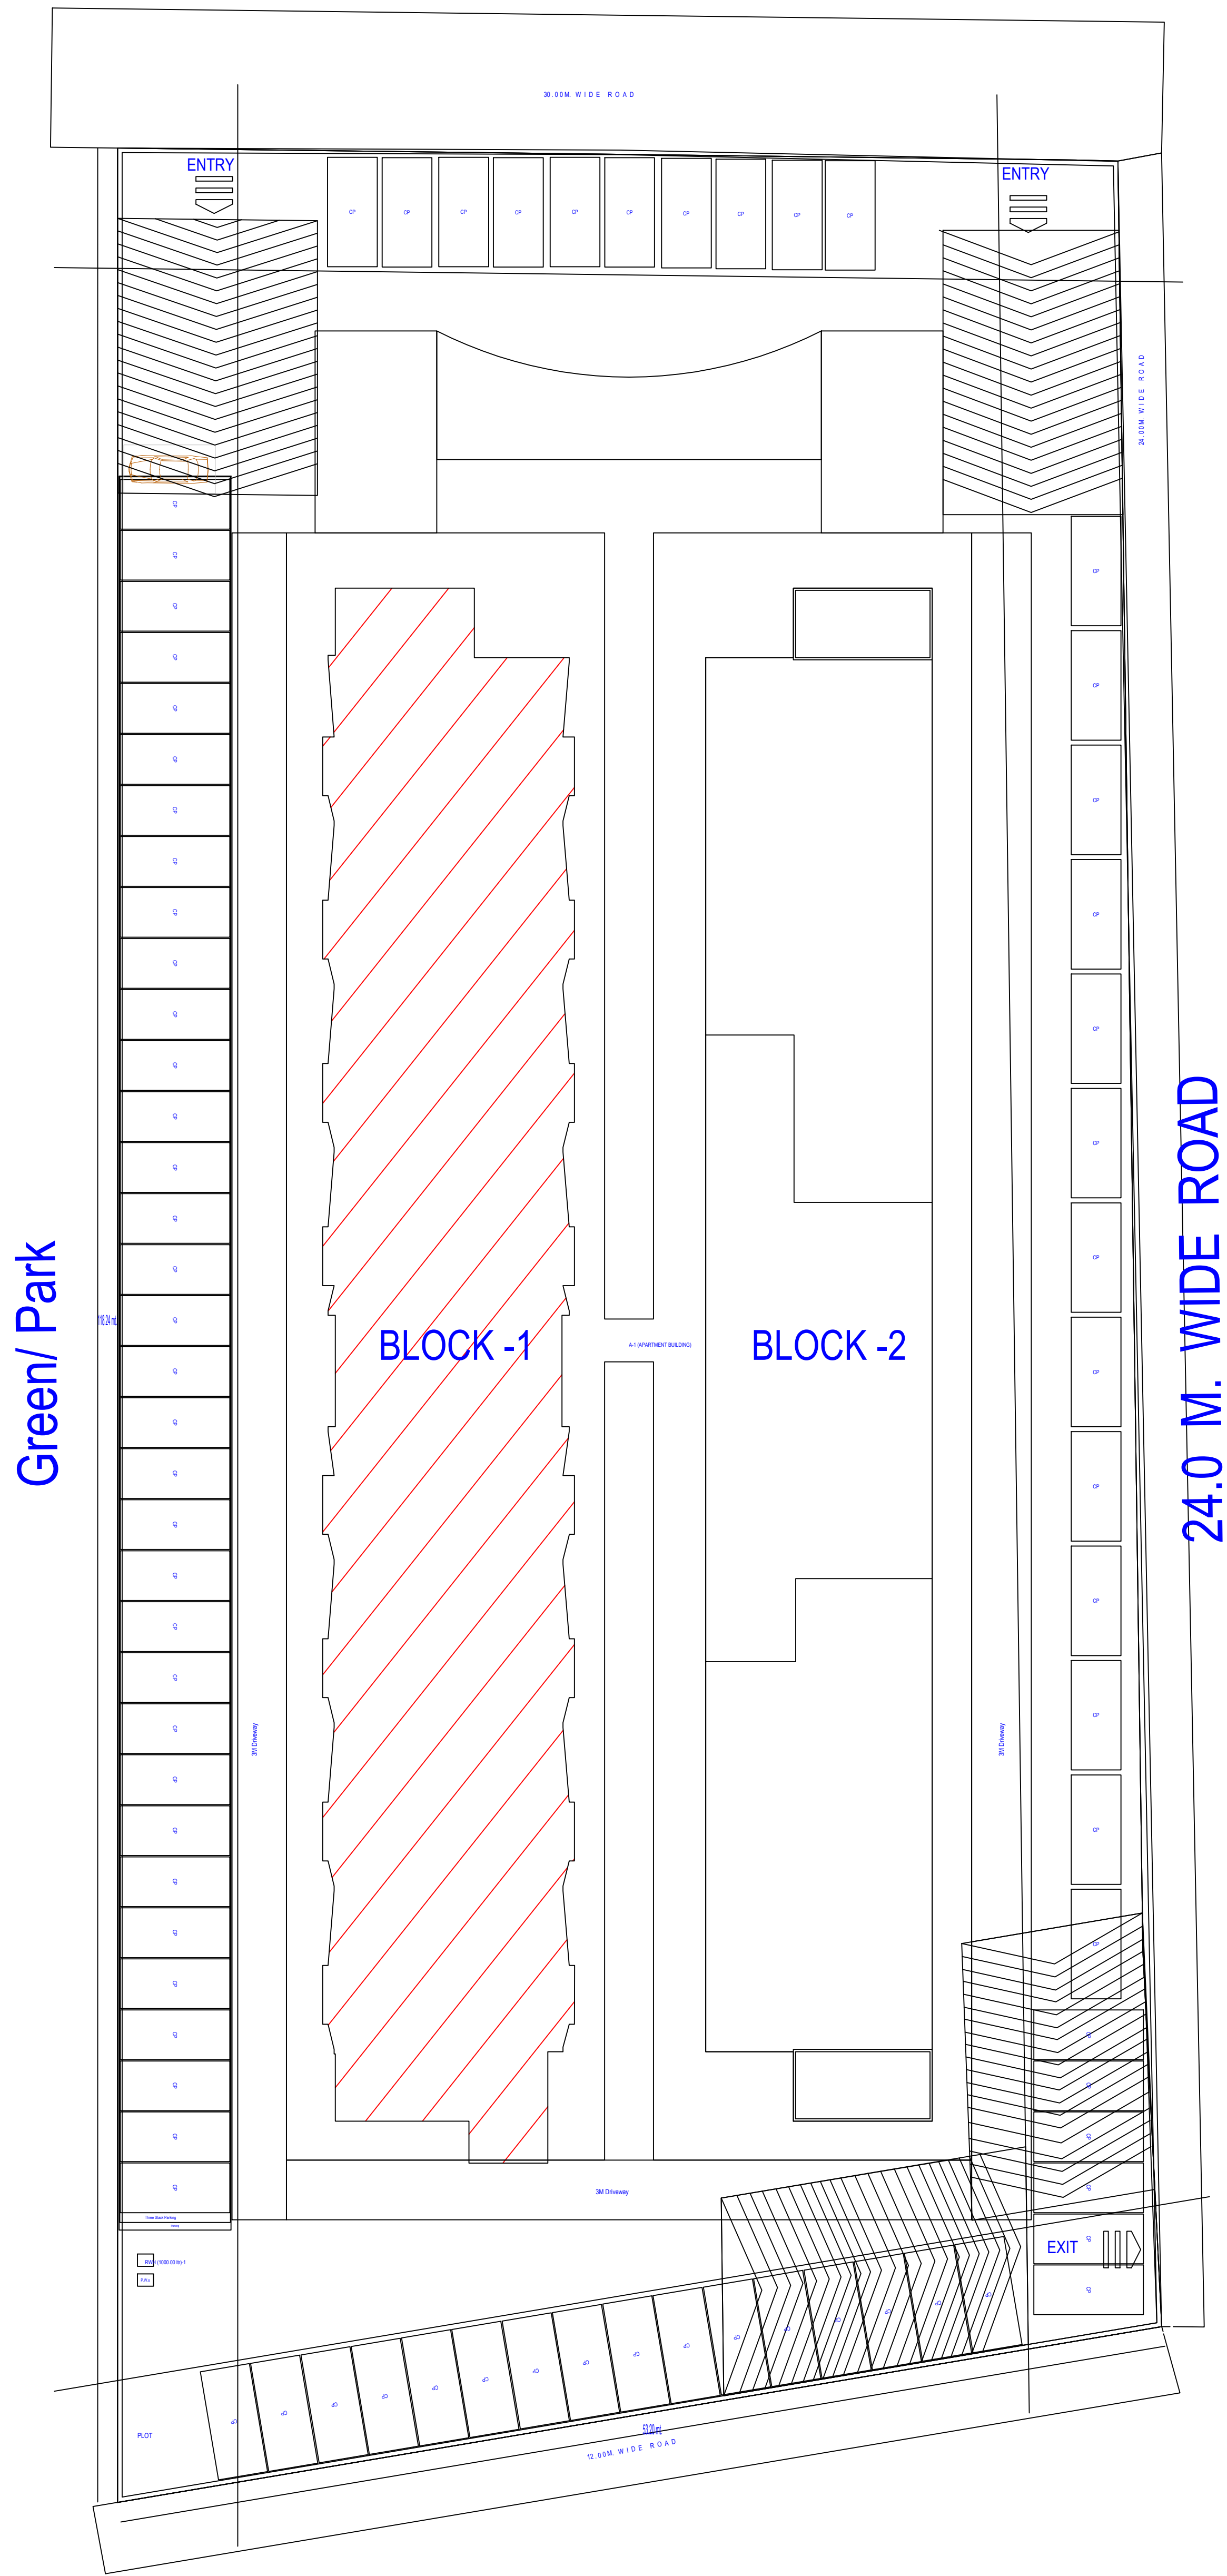

Note: - 1) This drawing is prepared as per the current prevailing Building Bye Laws.
2) If Map sanctioned is used for purpose anything other than stated in application will lead to rejection of Map.

ISO_A0_(841.00_x_1189.00_MM)

Total Plot Area: -	5741.37	Total FAR Area: -	8890.50
Total Coverage Area: -	1943.62	Total BUA Area: -	10547.46

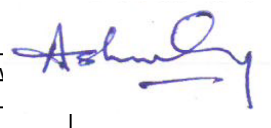OWNER'S NAME AND SIGNATURE SUNCITY HITECH PROJECTS PVT LTD.ashish.jan@suncityprojects.com.8610163881	
ARCHITECT'S NAME AND SIGNATURE BRU KUMAR SRIVASTAVA CA/2007/40587	 INEER
	Mathura-Vrindavan Development Authority 
Building Plan Application Number MVDA/BP/22-23/1006	
Sanctioned On 19 Apr 2023	
Valid Till 19 Apr 2028	
Approved By Nagendra Pratap (Vice Chairman)	
Examined By VIMAL KOHALI (Junior engineer)	
Richa Kaushik (Town Planner/Executive Engineer)	
Rajesh Kumar (Secretary)	
Nagendra Pratap (Vice Chairman)	