

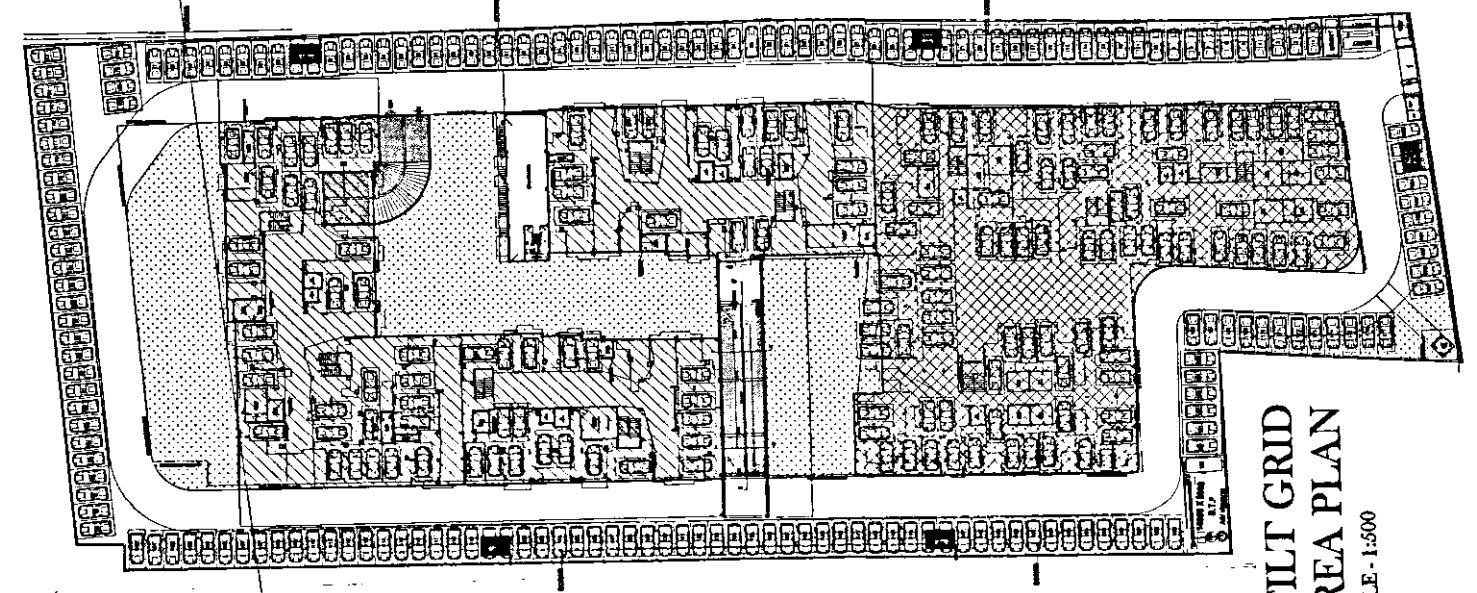


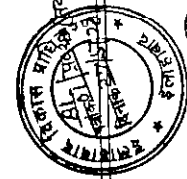

STILT GRID
AREA PLAN
SCALE - 1:500

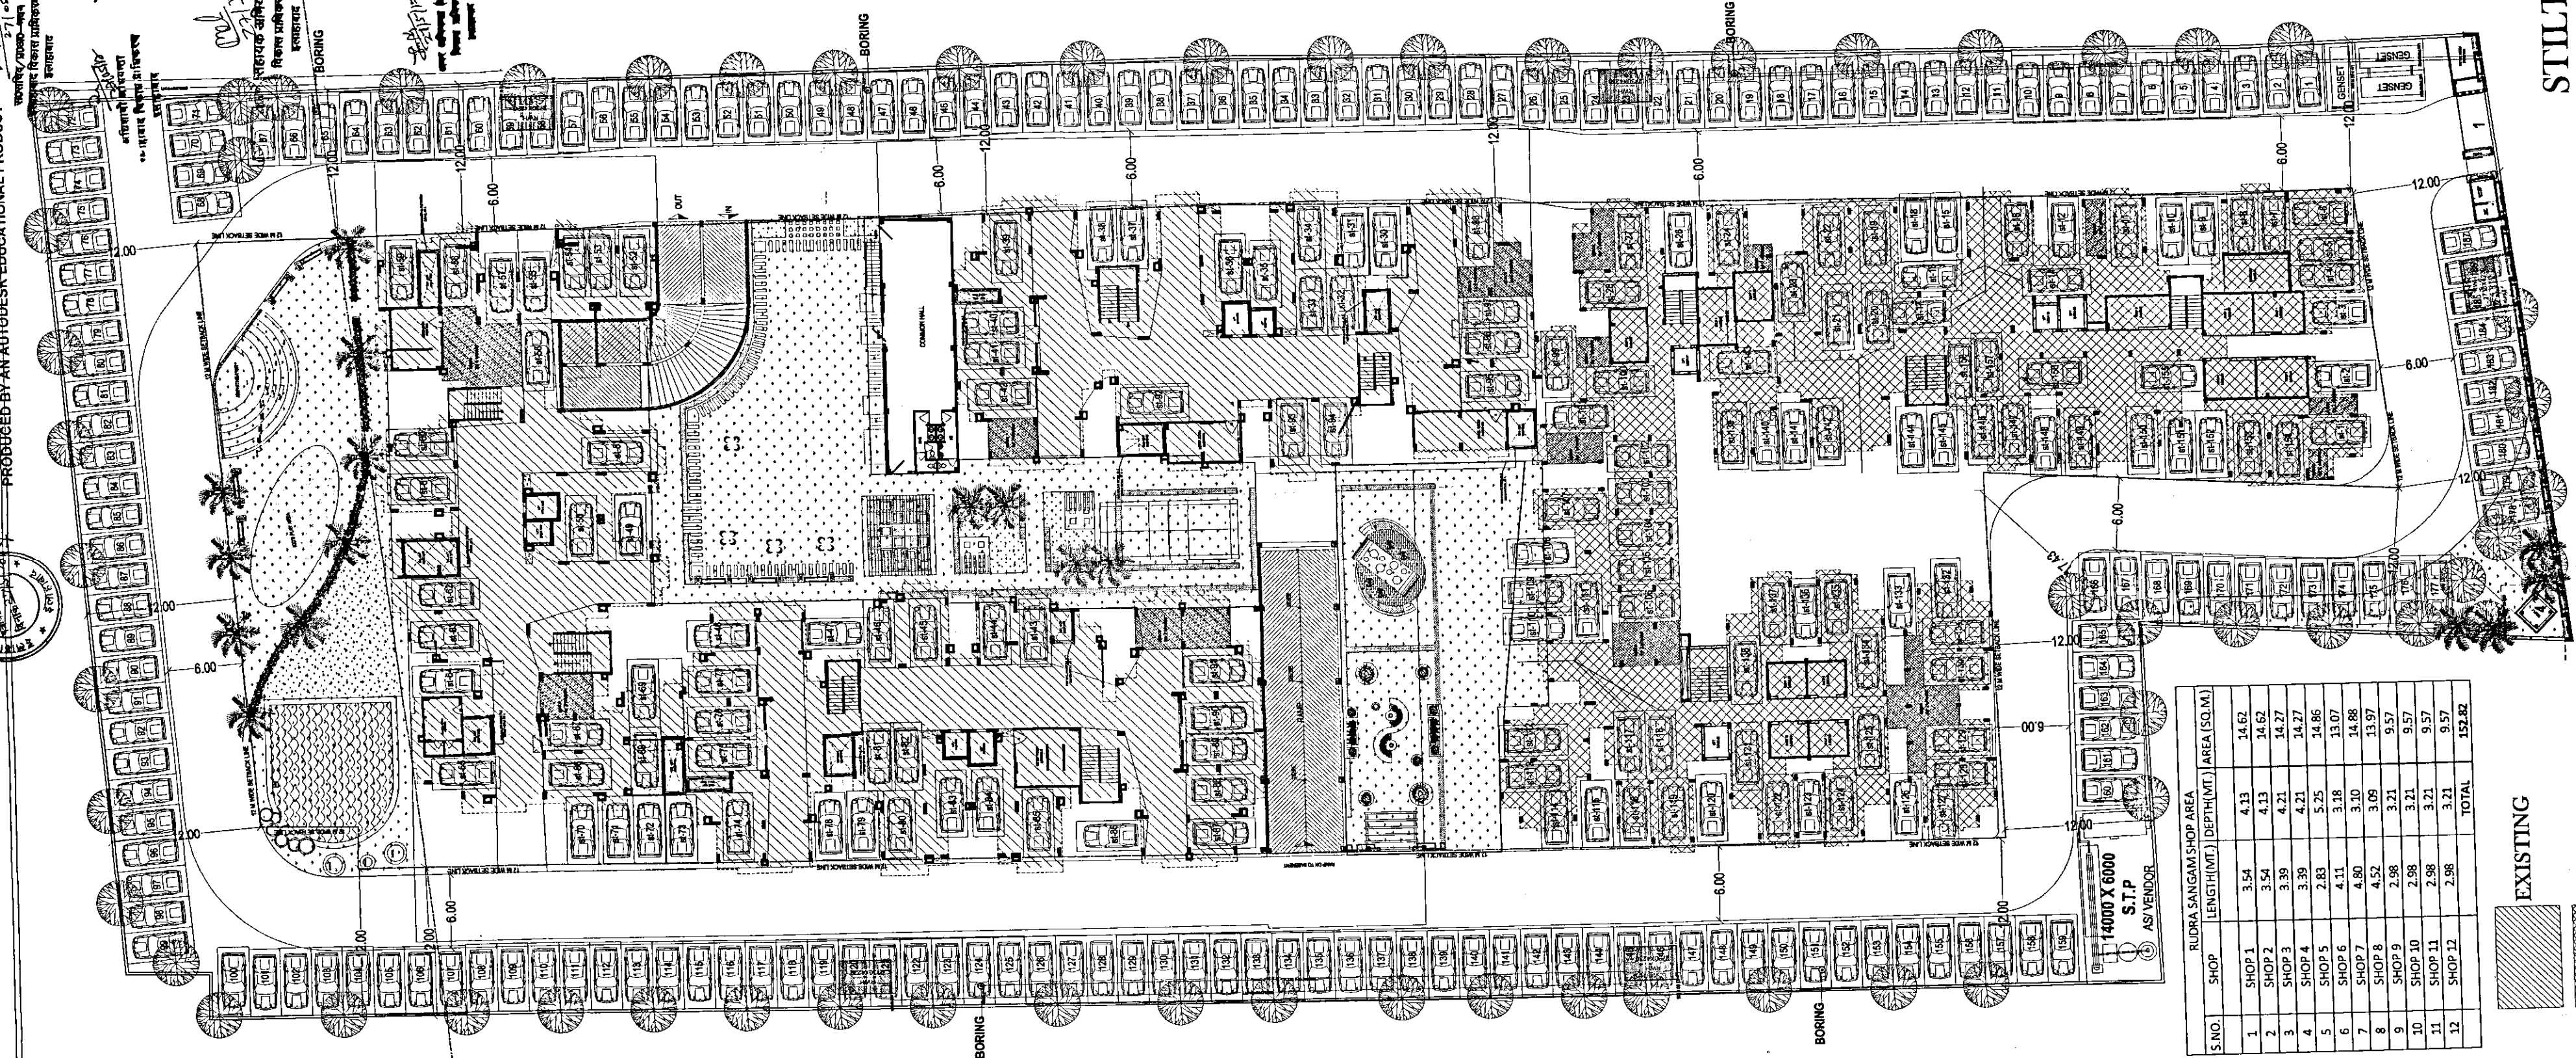

RUDRA SANGAM SHOP AREA			
S.NO.	SHOP	LENGTH(MT.)	DEPTH(MT.)
1	SHOP 1	3.54	4.13
2	SHOP 2	3.54	4.13
3	SHOP 3	3.39	4.21
4	SHOP 4	3.39	4.21
5	SHOP 5	2.83	5.25
6	SHOP 6	4.11	3.18
7	SHOP 7	4.80	3.10
8	SHOP 8	4.52	3.09
9	SHOP 9	2.98	3.21
10	SHOP 10	2.98	3.21
11	SHOP 11	2.98	3.21
12	SHOP 12	2.98	3.21
TOTAL		152.82	

EXISTING
REVISED

STILT PLAN
SCALE - 1:500

PROJECT:
EXISTING & REVISED RESIDENTIAL GROUP
HOUSING ON ARAZI NO.-158, 159, 160, & 162
MAUZA- NASIRAPUR, PARGANA-JHUSI,
TAHSIL -PHOOLPUR, DISTT.-ALLAHABAD.

OWNED BY:

M/S. RUDRA NAV. NIRMAN PVT. LTD.
GR- 03, 80 JOY N NARAYAN SANTRA LANE,
HOWRAH WEST BENGAL 711101
through its authorized singlony -
MR.SUNIL UPADHYAY
S/O. LATE - SHRI. H. UPADHYAY
GAYATRI DHAM, MILAN SQUARE
M.G. MARG, CIVIL LINE, ALAPTABAD - 211001.



DRG. TITLE
SITE PLAN & STILT FLOOR PLAN
SCALE:
1:500
DATED:
28/02/2017
DRN:BY- MANISH

OWNERS SIGN

Rudra Navnirman Pvt. Ltd.
Authorized Singlony

ARCHITECTS SIGN

AR. RAJIV BAUPAI
B ARCH MCA
CARZODHARA
AISEEN SANGUCHHA DESIGNS LTD.