




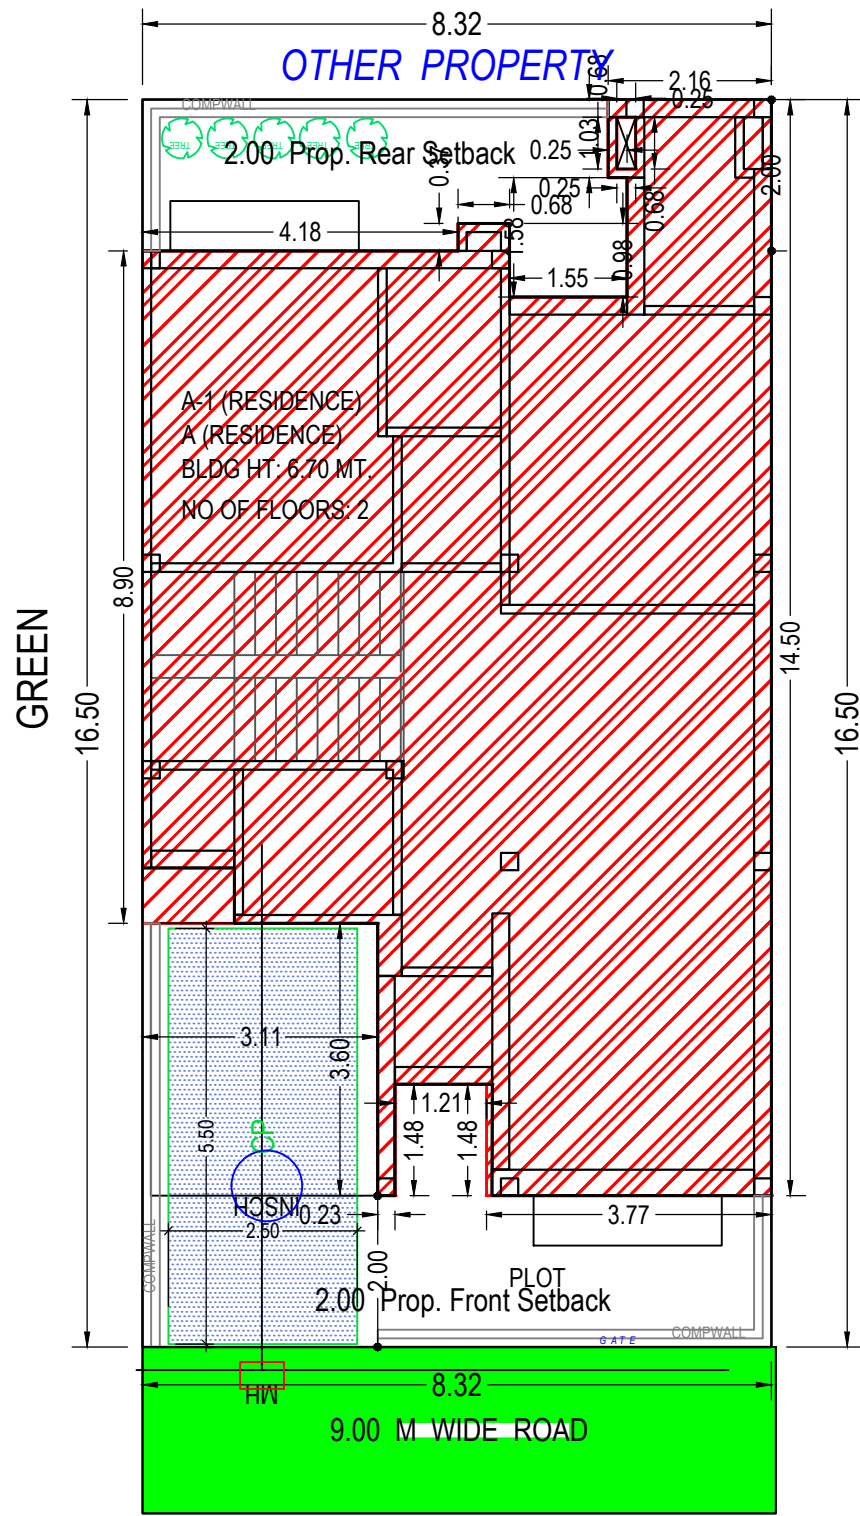


SITE PLAN
(Scale : 1:100)

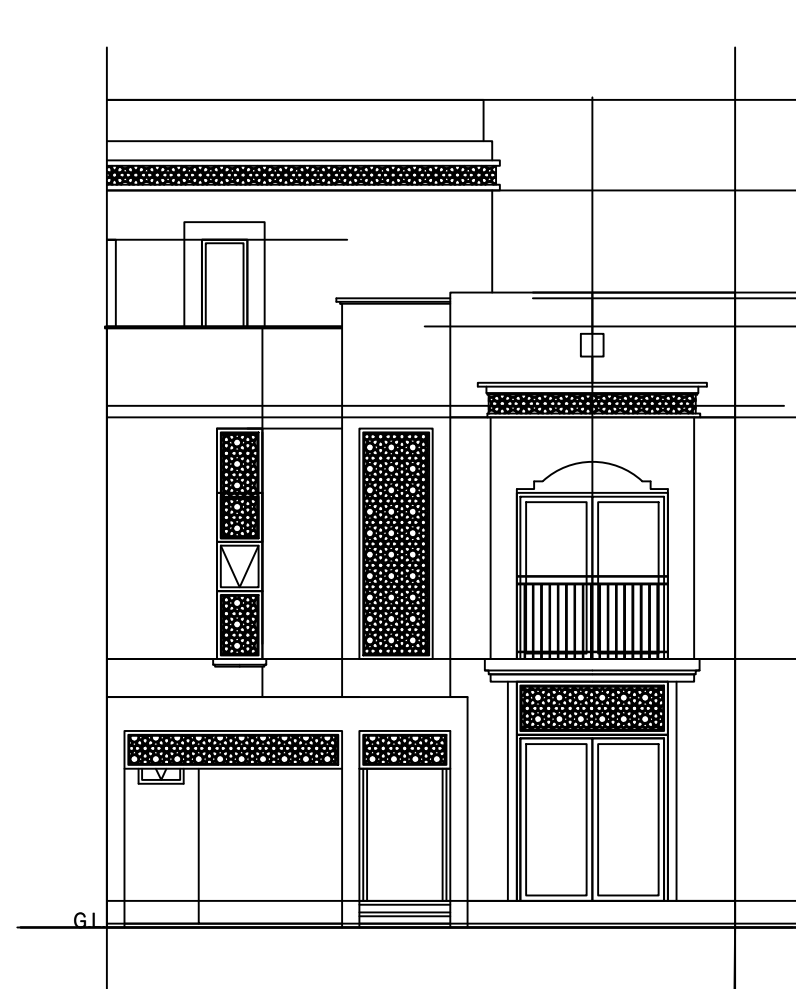


FRONT ELEVATION
SCALE 1:100

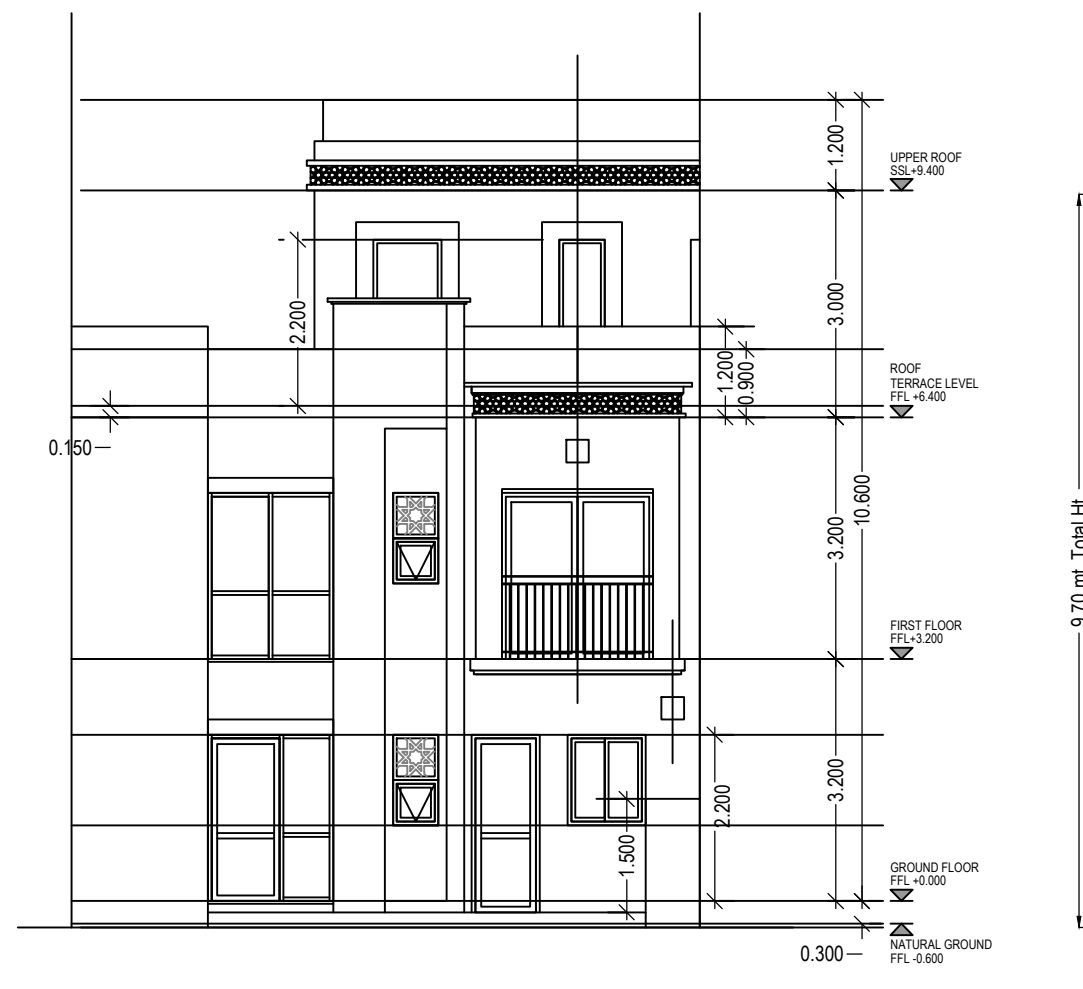


REAR ELEVATION
SCALE 1:100

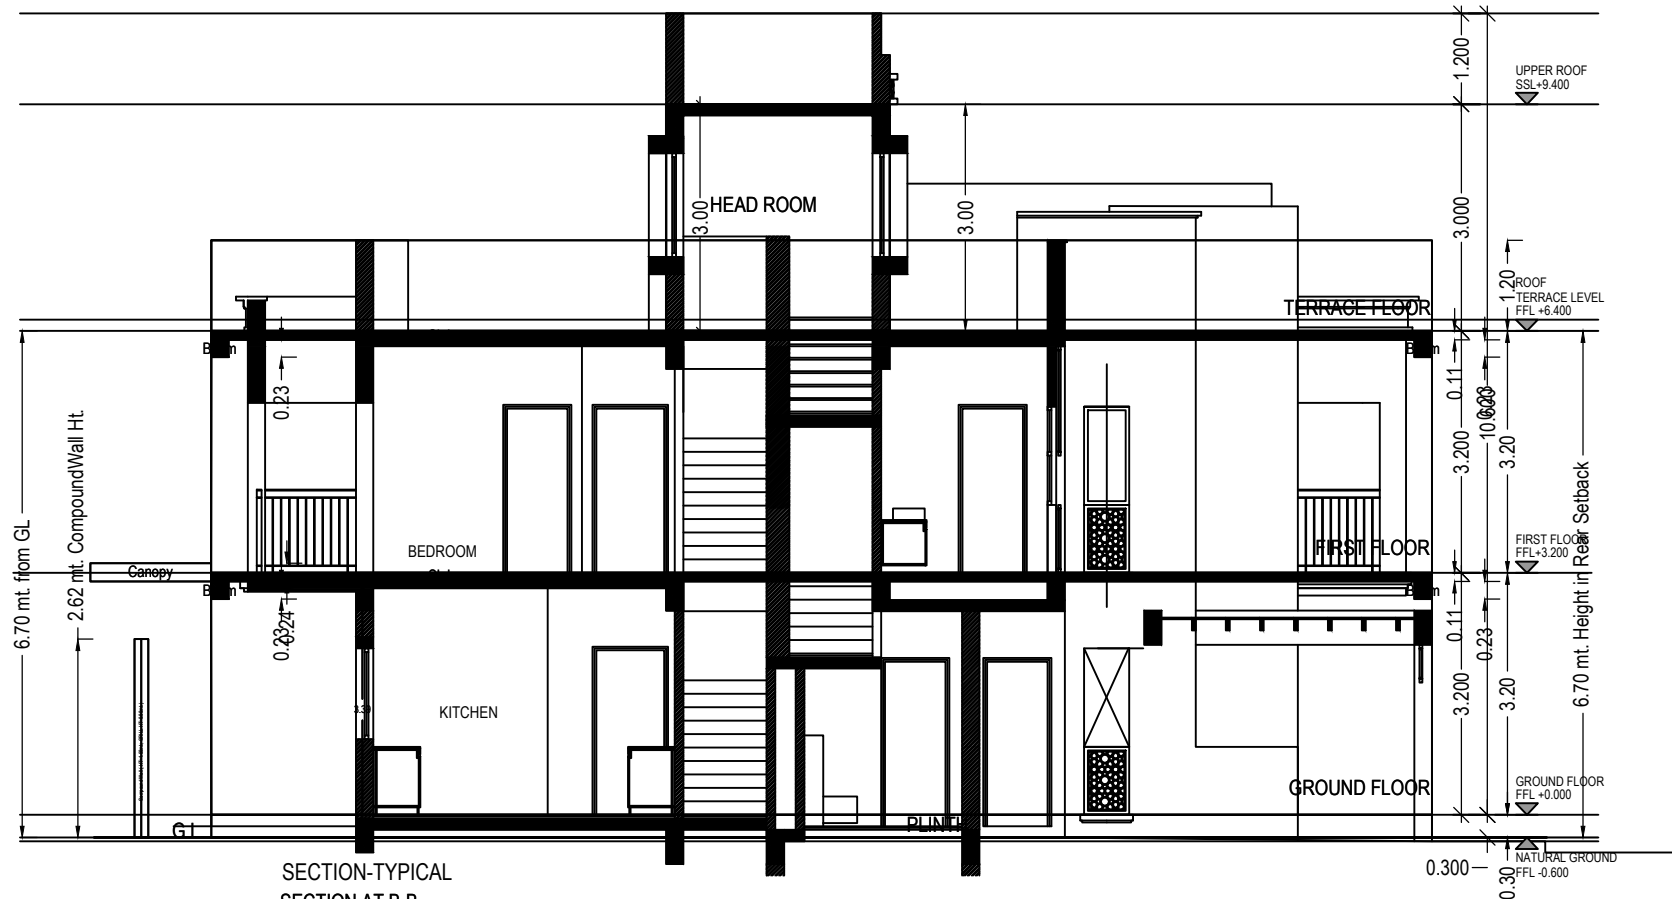


SECTION-TYPICAL
SECTION AT B-B

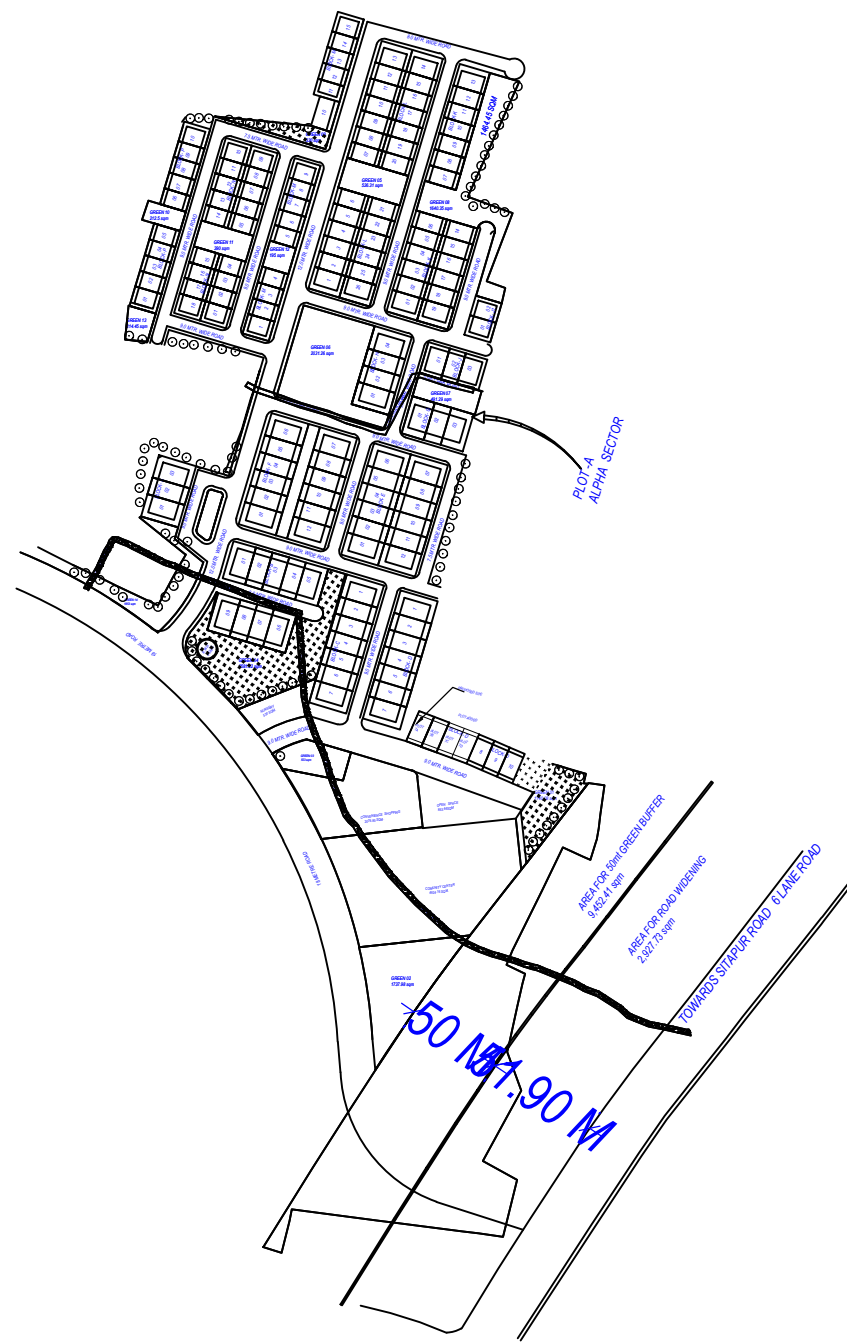


KEY PLAN

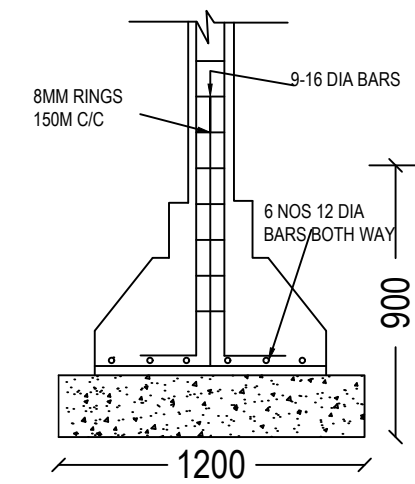

R.C.C. FOUNDATION
N.T.S.

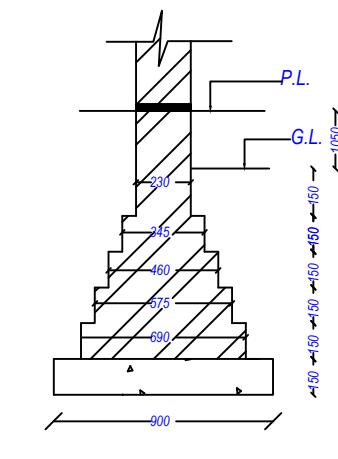

FOUNDATION DETAIL
(NOT TO SCALE)

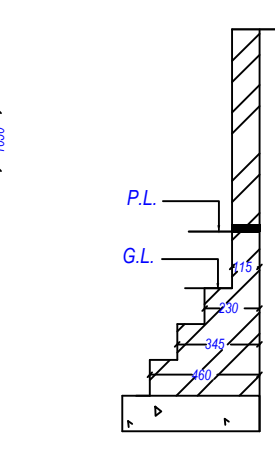

BOUNDARY WALL DETAIL
(NOT TO SCALE)

Color Notes

COLOR INDEX

PLOT BOUNDARY
ABUTTING ROAD
PROPOSED CONSTRUCTION
COMMON PLOT
ROAD ALIGNMENT (ROAD WIDENING AREA)
FUTURE T.P.S. SCHEME DEDUCTION AREA
EXISTING (To be retained)
EXISTING (To be demolished)



OWNER'S NAME AND SIGNATURE

SHALIMAR KSMB PROJECTS THROUGH PARTNER MOHAMMAD
KAREEM FAROOQUI &
OTHERS.ARCHITECT@SHALIMAR.ORG.7310106603

FAR & Unit Details

Building	No. of Same Bldg	Gross Built Up Area (Sq.mt.)	Deductions From Gross BUA/Area in Sq.mt.) Duct/Void, Duct, Chowk)	Total Built Up Area (Sq.mt.)	Deductions (Area in Sq.mt.)			Proposed FAR Area (Sq.mt.)	Total FAR Area (Sq.mt.)	No. of Unit
					Mummy	Archi.Proj.(Canopy)	Covered Area			
A (RESIDENCE)	1	214.26	0.51	213.75	14.52	10.81	1.00	188.42	188.42	01
Grand Total :	1	214.26	0.51	213.75	14.52	10.81	1.00	188.42	188.42	01

Parking Check (Table 7b)

Vehicle Type	No.	Reqd. Reduced Req'd Parking (Incase of Plot having RWArea surrendered FOC)	Area	Prop.	
				No.	Area
Equivalent Car Space	-	-	-	1	13.75
Total Car	1	-	13.75	1	13.75
Total			13.75		13.75

Building USE/SUBUSE Details

Building Name	Building Use	Building SubUse	Building Use Group	Building Type	Building Structure	No Of Residential Units	Floor Name	Floor Use	Floor SubUse	FAR Name	FAR Use	FAR SubUse
A (RESIDENCE)	Residential	Row House		Lowrise Building	1	GROUND FLOOR PLAN	Residential	Row House	Residential FAR	Residential	Row House	
						FIRST FLOOR PLAN	Residential	Row House	Residential FAR	Residential	Row House	
						TERRACE FLOOR PLAN	Residential	Row House	-	-	-	

Tree Details (Table 3h)

Plot	Name	Nos Of Trees	
		Req'd	Prop
PLOT	Tree	1	5

Required Parking (Table 7a)

Building Name	Type	SubUse	Area (Sq.mt.)	Units		Car	
				Prop.	Req'd/Unit	Req'd.	Prop.
A (RESIDENCE)	Residential	Row House	101 - 200	1	137.28	1.00	1
Total :				-	-	-	1

Buildingwise Floor FAR Details

Floor Name	Building Name		Total	
	Proposed Built Up Area (Sq.mt.)	Proposed FAR Area (Sq.mt.)	Total Proposed Built Up Area (Sq.mt.)	Total FAR Area (Sq.mt.)
Ground Floor	105.02	94.21	105.02	94.21
First Floor	94.21	94.21	94.21	94.21
Terrace Floor	14.52	0.00	14.52	0.00
Total:	213.75	188.42	213.75	188.42

Staircase Checks (Table 8a-1)

Floor Name	StairCase Name	Flight Width	Tread Width	Riser Height	Railing Ht.
GROUND FLOOR PLAN	STAIRCASE	1.10	0.275	0.160	1.00
FIRST FLOOR PLAN	STAIRCASE	1.10	0.275	0.160	1.00
TERRACE FLOOR PLAN	STAIRCASE	1.10	0.275	0.000	1.00

Floor Name	Gross Builtup Area	Deductions From Gross BUA/Area in Sq.mt.) Duct/Void, Duct, Chowk)	Total Built Up Area (Sq.mt.)	Deductions (Area in Sq.mt.)			Proposed FAR Area (Sq.mt.)	Total FAR Area (Sq.mt.)	No. of Unit
				Mummy	Archi.Proj.(Canopy)	Covered Area			
Ground Floor	105.19	0.17	105.02	0.00	10.81	1.00	94.21	94.21	01
First Floor	94.38	0.17	94.21	0.00	0.00	0.00	94.21	94.21	00
Terrace Floor	14.69	0.17	14.52	14.52	0.00	0.00	0.00	0.00	00
Total:	214.26	0.51	213.75	14.52	10.81	1.00	188.42	188.42	01
Total Number of Same Buildings:	1								
Total:	214.26	0.51	213.75	14.52	10.81	1.00	188.42	188.42	01

UnitBUA Table for Building :A (RESIDENCE)

Floor	Name	UnitBUA Type	Gross UnitBUA Area	Deductions From Gross UnitBUA/Area in Sq.mt.)		UnitBUA Area	Deductions (Area in Sq.mt.)		Carpet Area	No. of Unit
				Void			Door	External Wall		
GROUND FLOOR PLAN	SPLIT 1	DWELLING UNIT	93.38	0.45	92.93	0.30	9.72	82.91	01	01
			Total : 93.38	0.45	92.93	0.30	9.72	82.91	01	
FIRST FLOOR PLAN	SPLIT 1	DWELLING UNIT	94.38	0.80	93.58	0.00	10.00	83.58	00	00
			Total : 94.38	0.80	93.58	0.00	10.00	83.58	00	
-	-	-	-	-	-	-	-	-	-	-
Total:	-	-	187.76	1.25	186.51	0.30	19.72	166.49	01	01

SCHEDULE OF DOOR:






BUILDING NAME	NAME	LENGTH	HEIGHT	NOS
A (RESIDENCE)	D2	0.75	2.10	01
A (RESIDENCE)	D2	0.90	2.10	09
A (RESIDENCE)	D	1.00	2.10	05
A (RESIDENCE)	ARCH-01	1.20	1.00	01
A (RESIDENCE)	D	1.29	2.10	01
A (RESIDENCE)	ARCH-01	1.31	1.00	02

SCHEDULE OF WINDOW/VENTILATION:

BUILDING NAME	NAME	LENGTH	HEIGHT	NOS
A (RESIDENCE)	W2	0.60	2.10	01
A (RESIDENCE)	W2	0.60	2.40	02
A (RESIDENCE)	V1	0.61	1.00	01
A (RESIDENCE)	V1	0.75	1.00	02
A (RESIDENCE)	KW	1.03	2.40	01
A (RESIDENCE)	JALI	1.21	2.40	01
A (RESIDENCE)	SNW	1.50	2.40	02
A (RESIDENCE)	SNW	2.03	2.40	01
A (RESIDENCE)	W	2.30	2.10	02

Note: - 1) This drawing is prepared as per the current prevailing Building Bye Laws.
2) If Map sanctioned is used for purpose anything other than stated in application will lead to rejection of Map.

Total Plot Area: -	137.28	Total FAR Area: -	188.42
Total Coverage Area: -	94.21	Total BUA Area: -	213.75

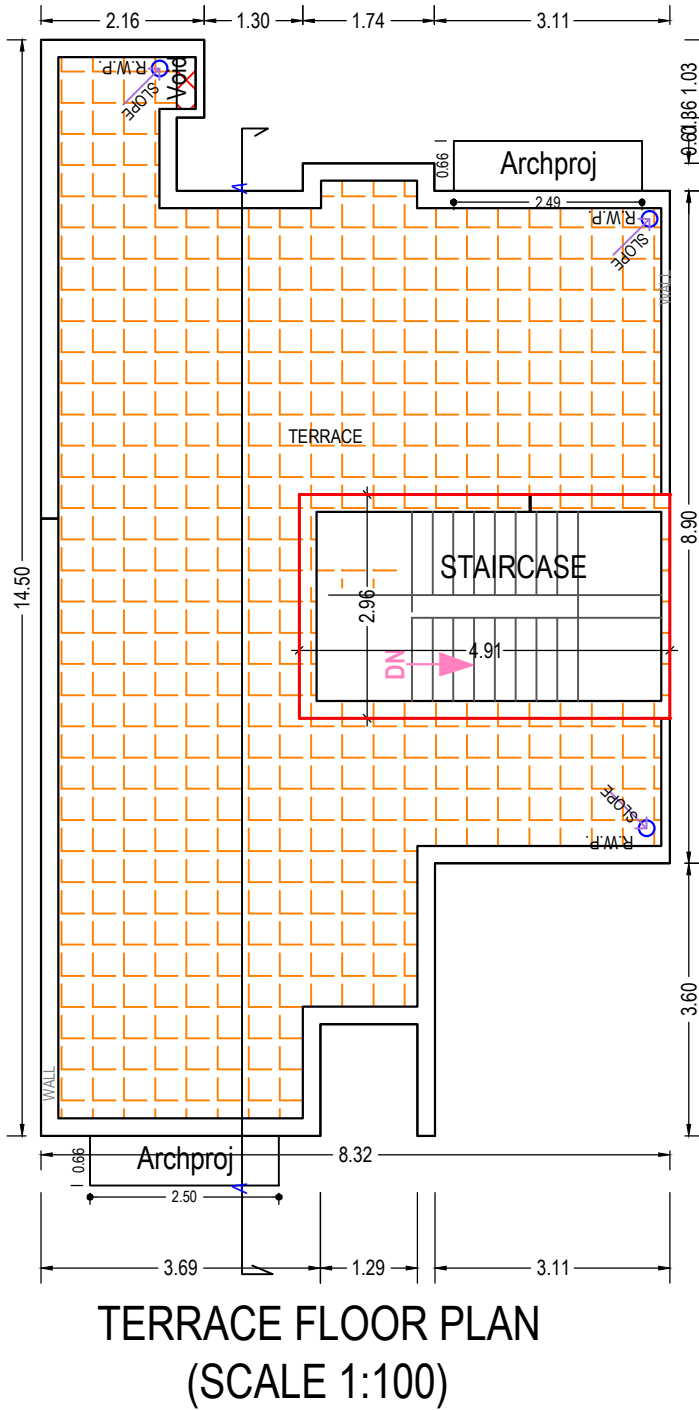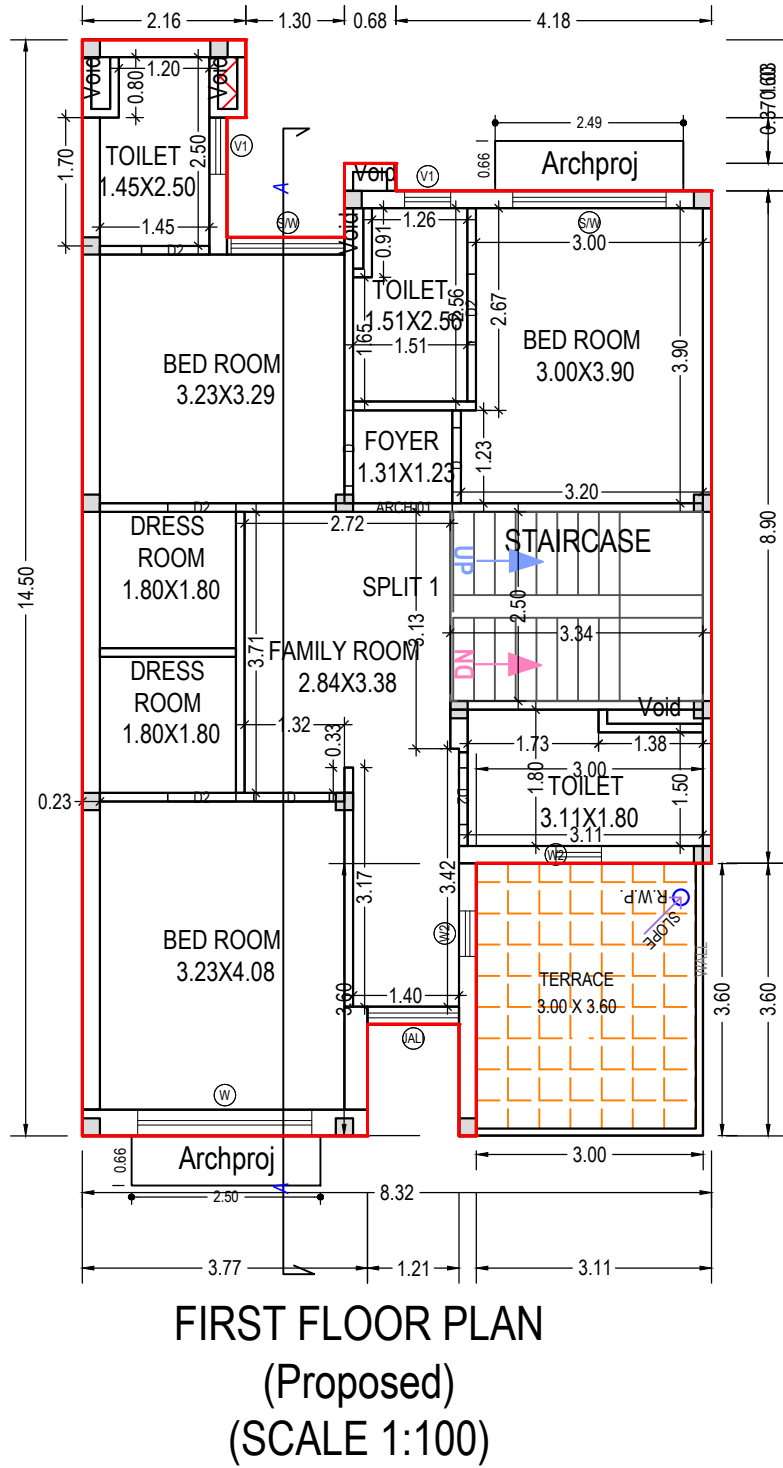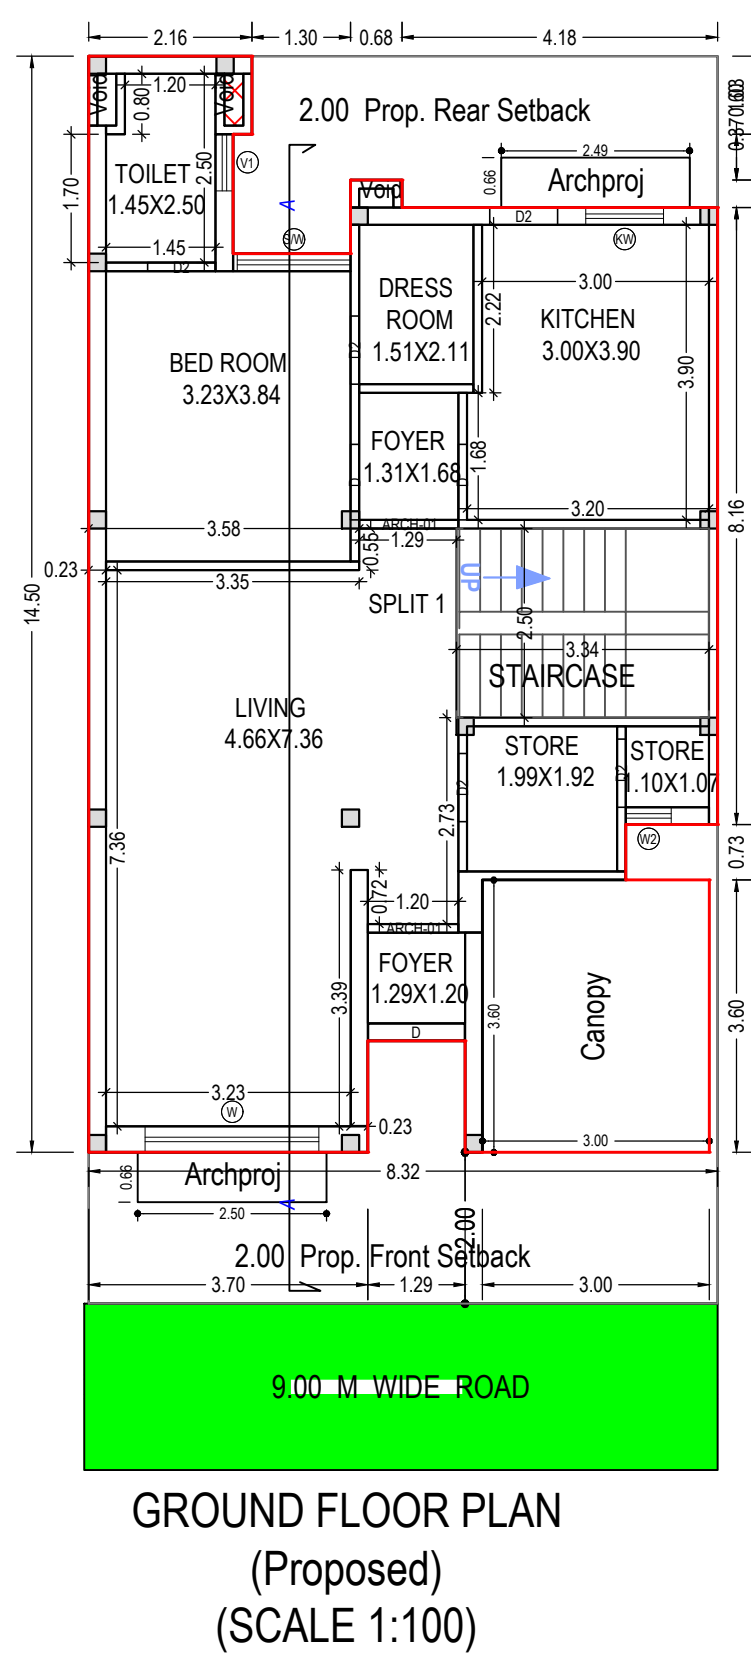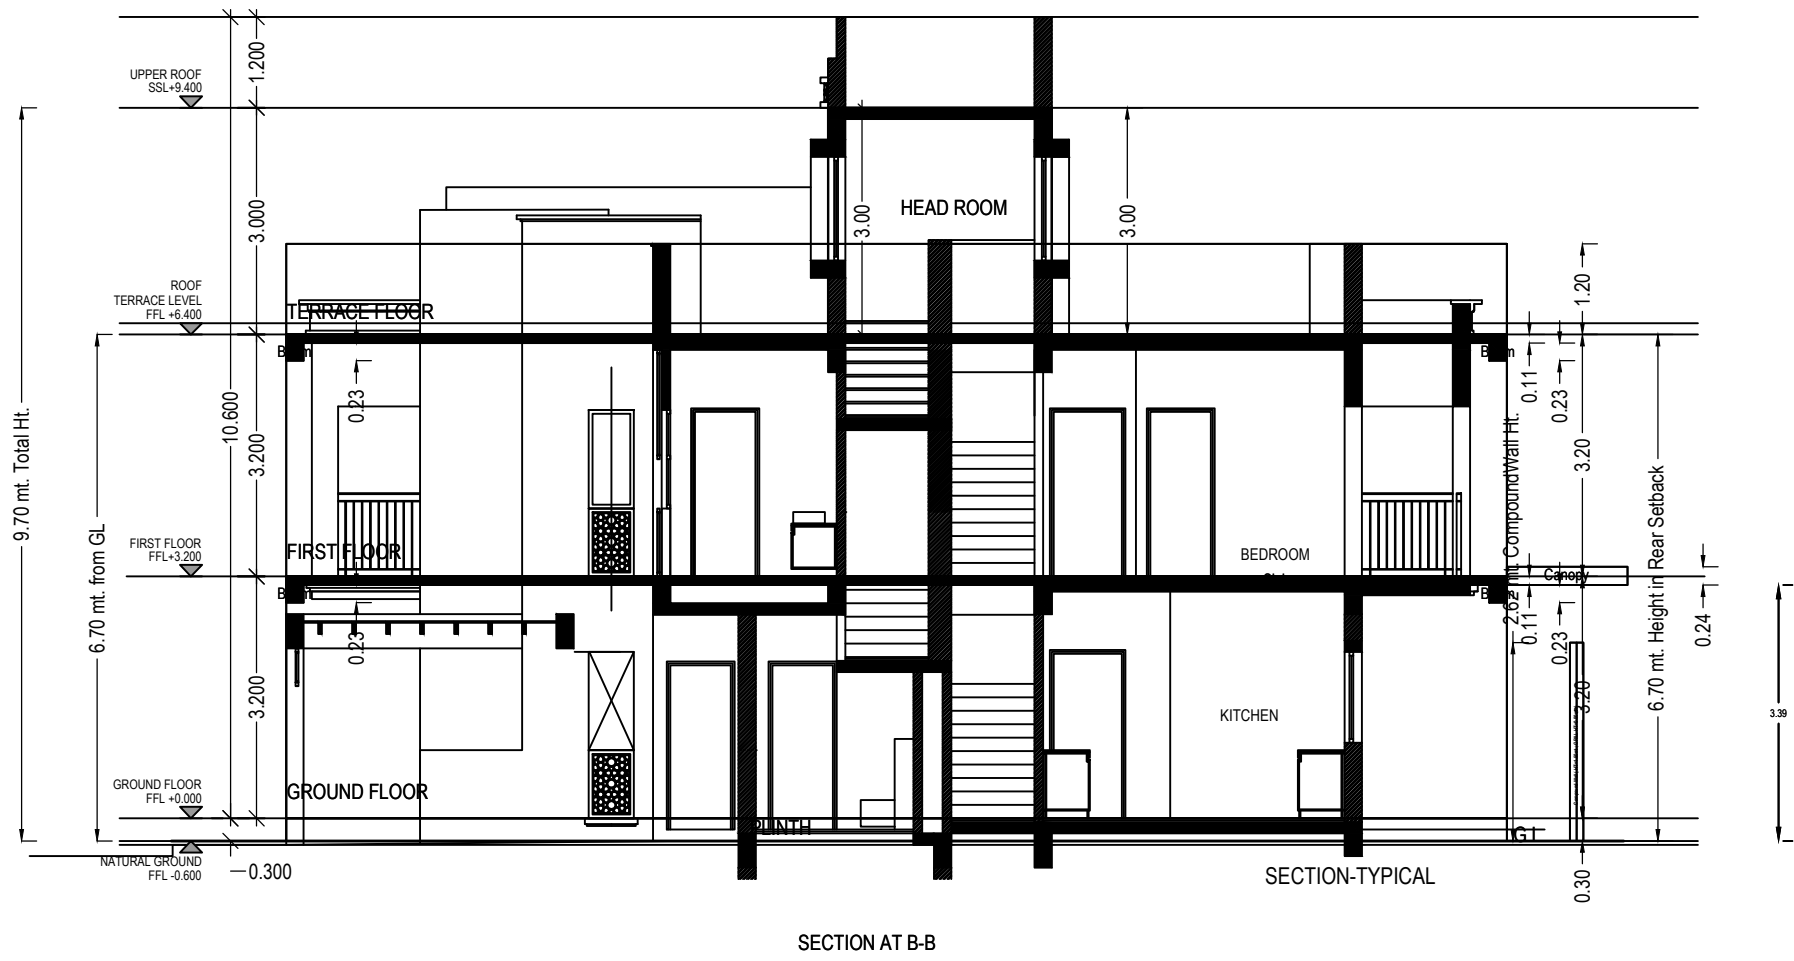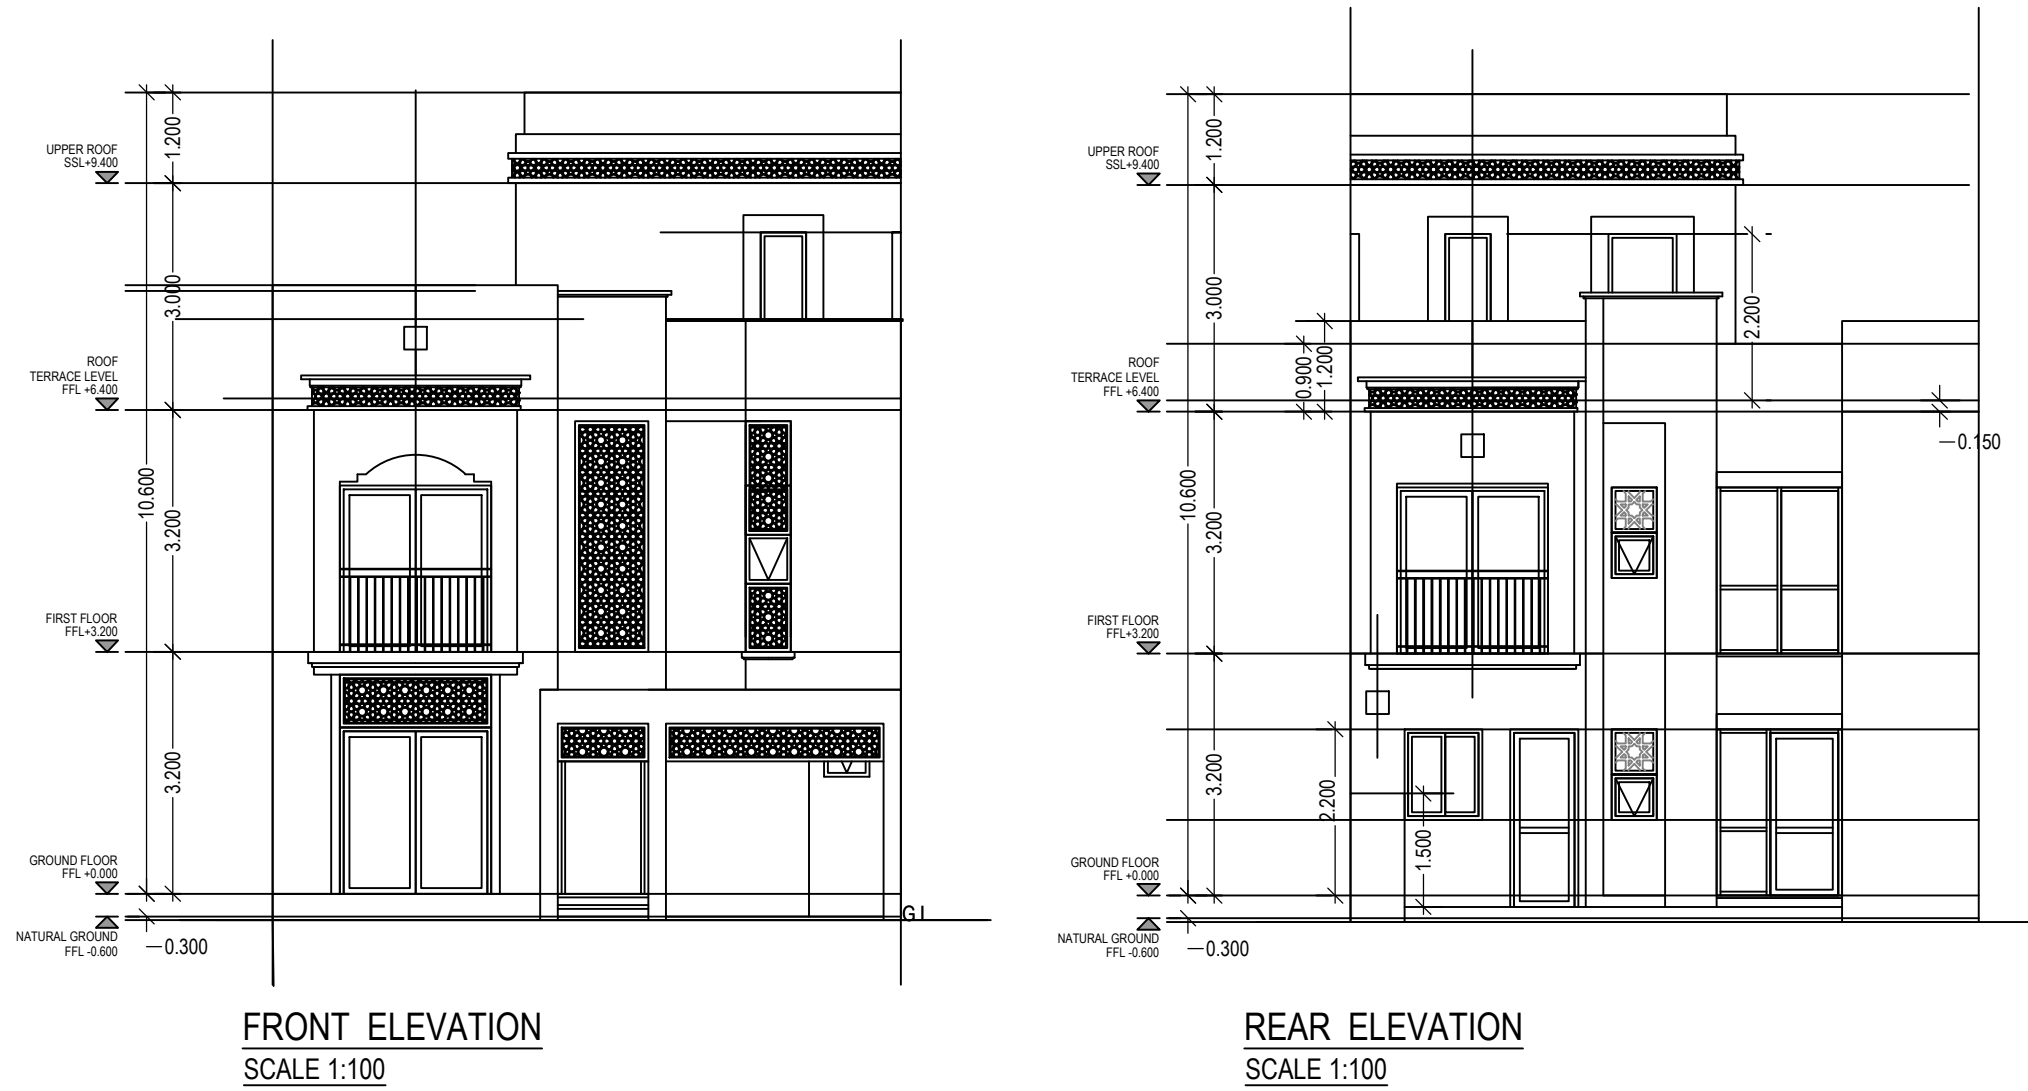

OWNER'S NAME AND SIGNATURE

SHALIMAR KSMB PROJECTS THROUGH PARTNER MOHAMMAD KAREEM FAROOQUI & OTHER'S,ARCHITECT@SHALIMAR.ORG,7310106603

ARCH/ENG'S NAME AND SIGNATURE

STRUCTURE ENGINEER

SHIVAM SRIVASTAVA

CA/2009/0744 Issued by SHIVAM SRIVASTAVA
Date: 30 Mar 2023
10:53:24
Designation: Architect



Lucknow Development Authority

Building Plan Application Number
LDA/BP/22-23/3627

Sanctioned On
24 Mar 2023

Valid Till
29 Mar 2028

Approved By
Kaushvendra Kumar Gautam (Executive engineer/Town Planner)


Examined By
Satish Kumar Yadav (Junior engineer)

Alka Singh (Assistant Engineer)


Kaushvendra Kumar Gautam (Executive engineer/Town Planner)

Note: - 1) This drawing is prepared as per the current prevailing Building Bye Laws.
2) If Map sanctioned is used for purpose anything other than stated in application will lead to rejection of Map.

Total Plot Area: -	137.28	Total FAR Area: -	188.42
Total Coverage Area: -	94.21	Total BUA Area: -	213.75

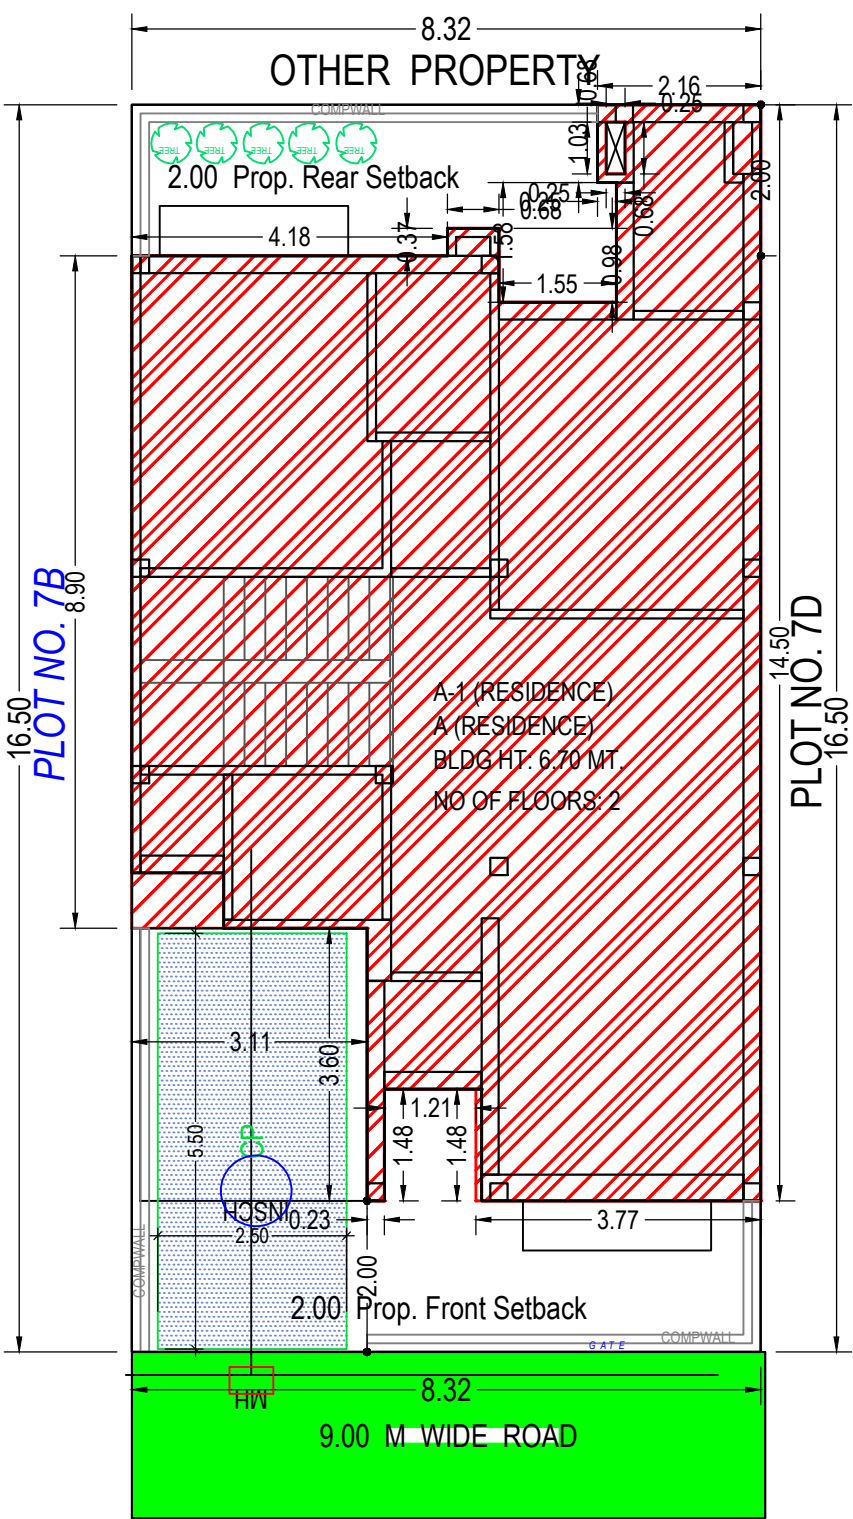


SITE PLAN
(Scale - 1:100)

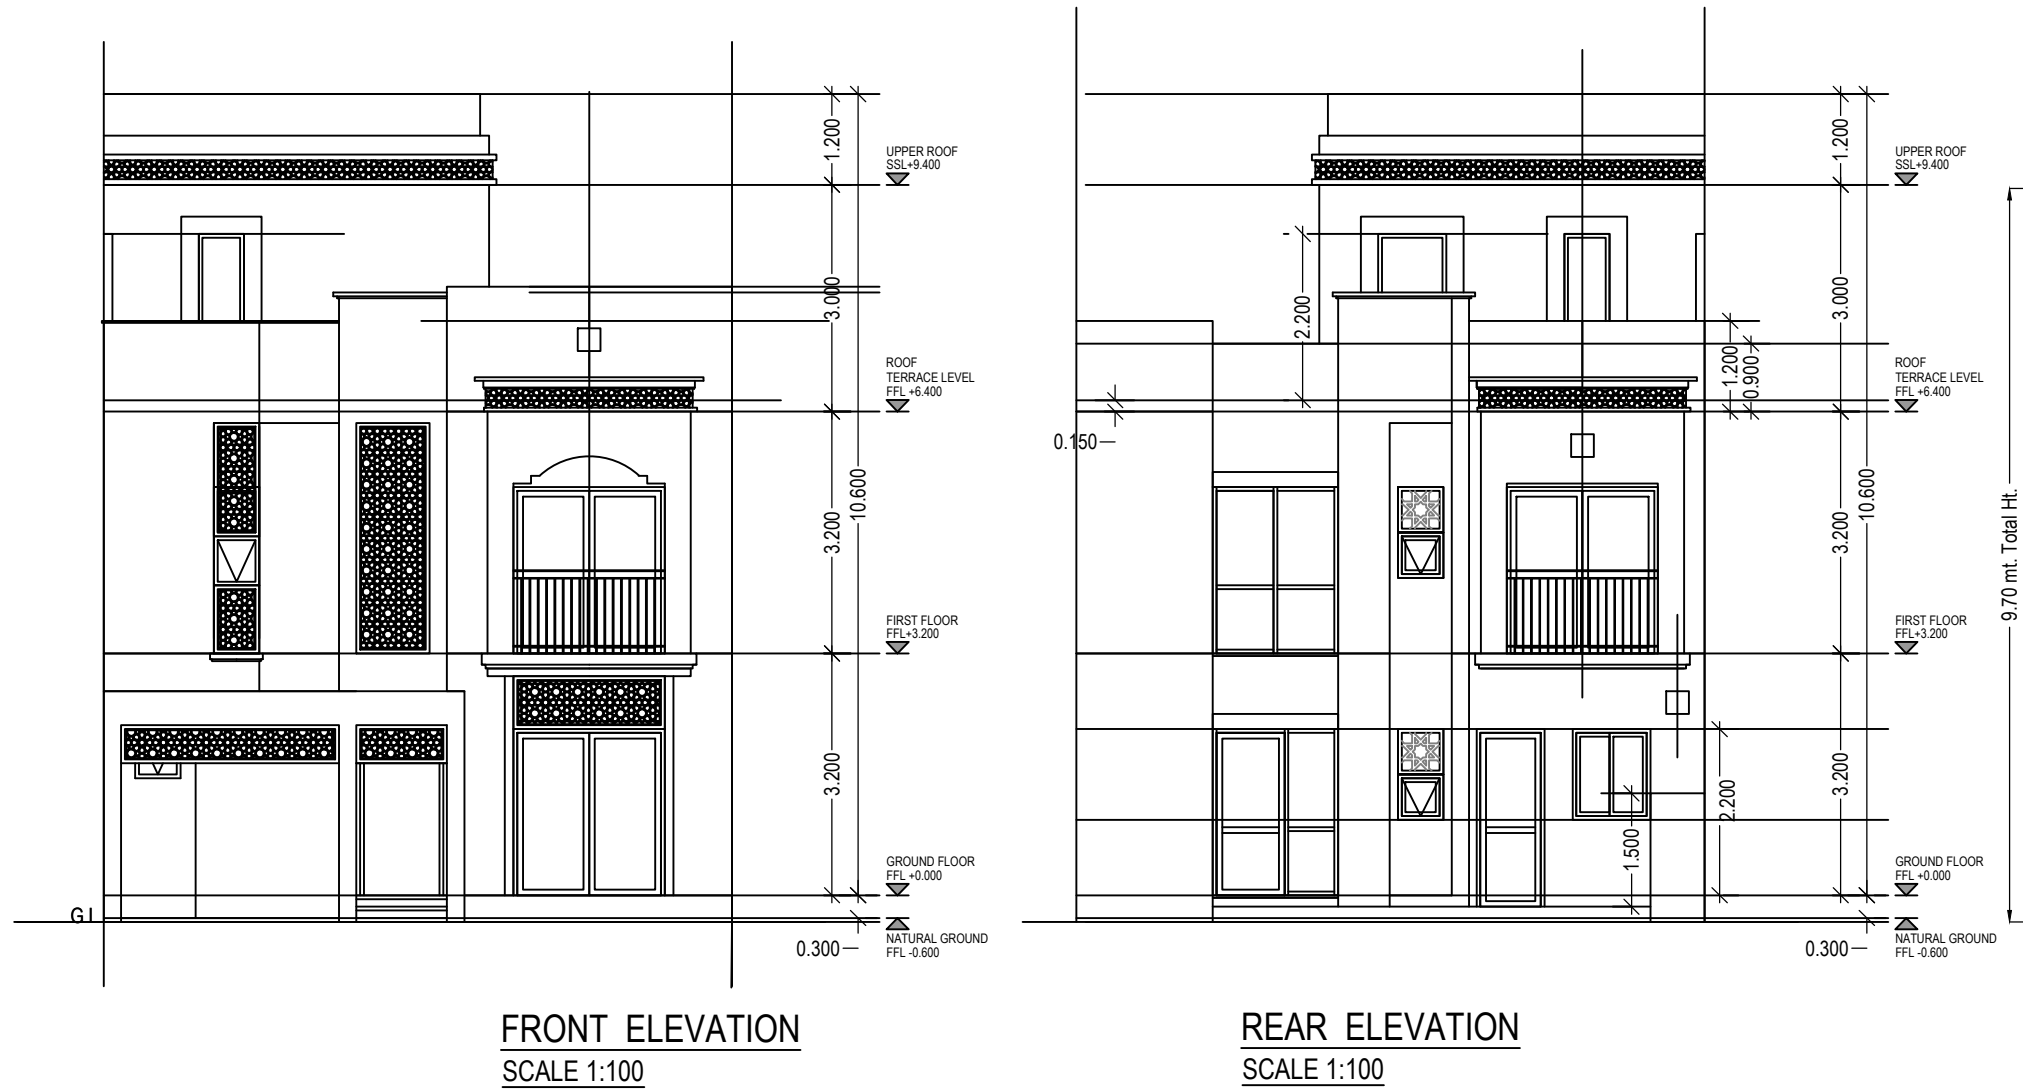


FRONT ELEVATION
SCALE 1:100


REAR ELEVATION
SCALE 1:100

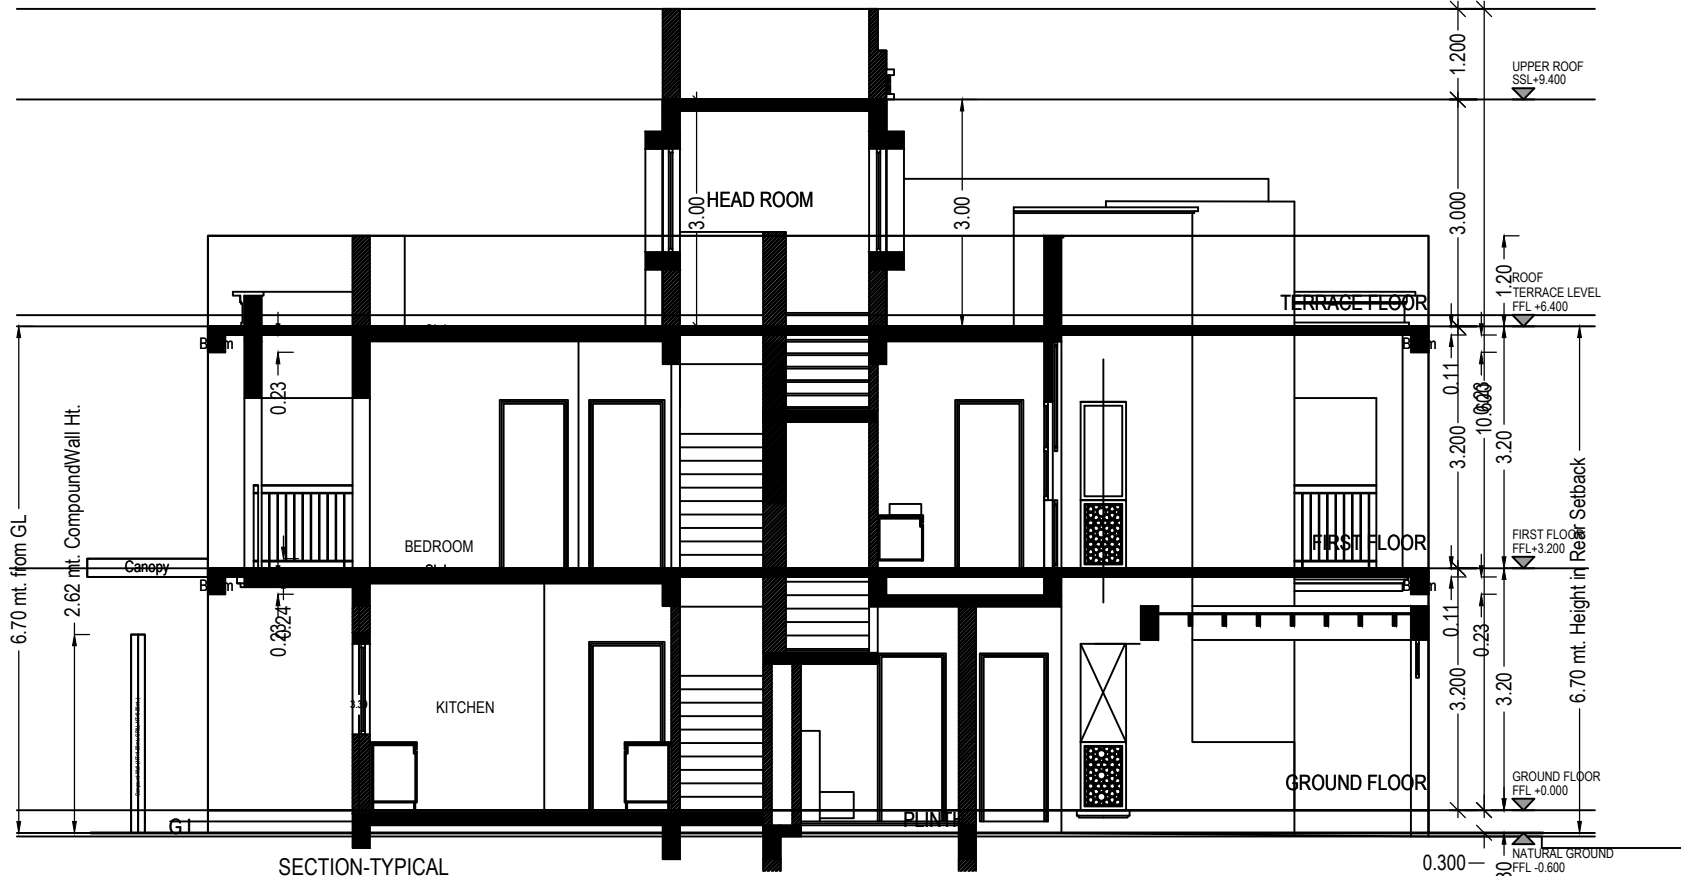


SECTION-TYPICAL

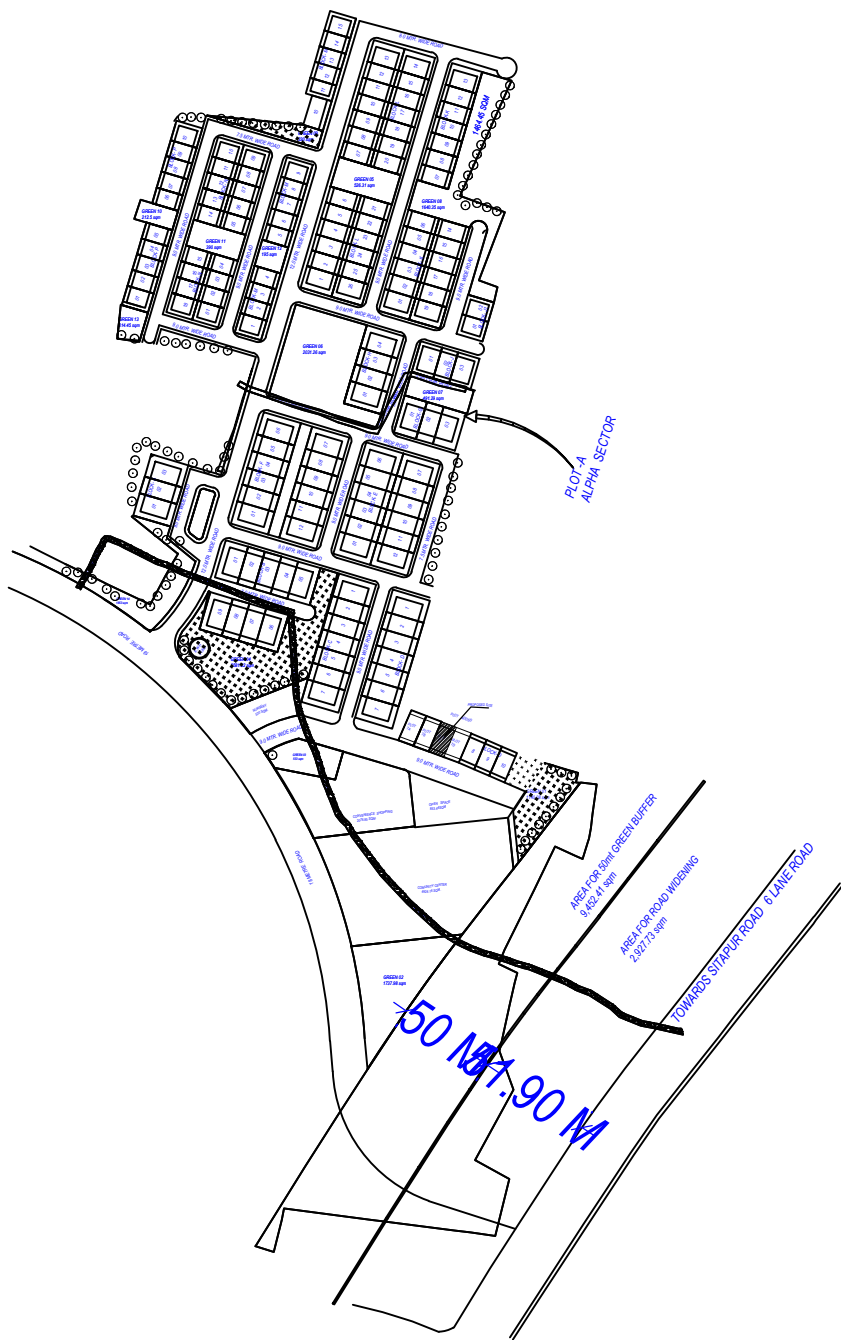


KEY PLAN

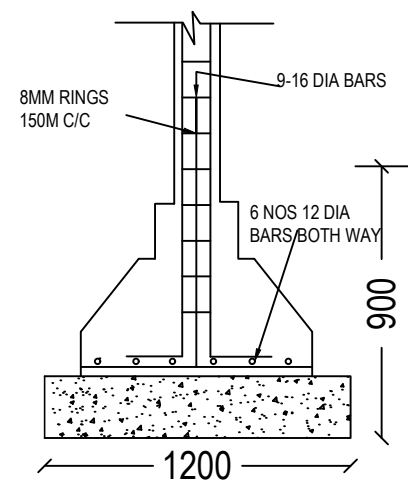

R.C.C FOUNDATION
N.T.S.

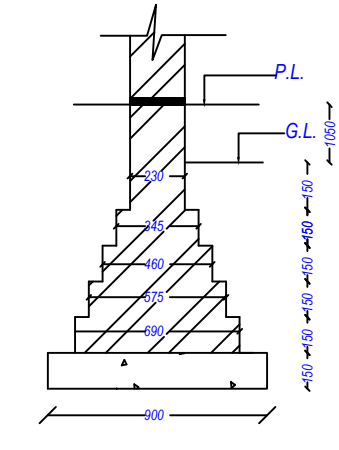

FOUNDATION DETAIL
(NOT TO SCALE)

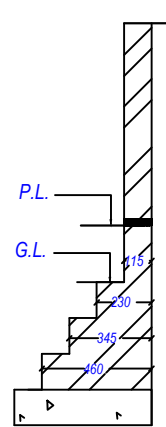

BOUNDARY WALL DETAIL
(NOT TO SCALE)

Color Notes

COLOR INDEX

PLOT BOUNDARY
ABUTTING ROAD
PROPOSED CONSTRUCTION
COMMON PLOT
ROAD ALIGNMENT (ROAD WIDENING AREA)
FUTURE T.P.SCHEME DEDUCTION AREA
EXISTING (To be retained)
EXISTING (To be demolished)



FAR & Unit Details

Building	No. of Same Bldg	Gross Built Up Area (Sq.mt.)	Deductions From Gross BUA/Area in Sq.mt.) Duct(Void, Duct, Chowk)	Total Built Up Area (Sq.mt.)	Deductions (Area in Sq.mt.)			Proposed FAR Area (Sq.mt.)	Total FAR Area (Sq.mt.)	No. of Unit
					Mumty	Archi.Proj.(Canopy)	Covered Area			
A (RESIDENCE)	1	214.26	0.51	213.75	14.52	10.81	1.00	188.42	188.42	01
Grand Total :	1	214.26	0.51	213.75	14.52	10.81	1.00	188.42	188.42	01

Parking Check (Table 7b)

Vehicle Type	No.	Reqd.		Prop.	
		Reduced Req'd Parking (Incase of Plot having R/WArea surrendered FOC)	Area	No.	Area
Equivalent Car Space	-	-	-	1	13.75
Total Car	1	-	13.75	1	13.75
Total			13.75		13.75

Building USE/SUBUSE Details

Building Name	Building Use	Building SubUse	Building Use Group	Building Type	Building Structure	No Of Residential Units	Floor Name	Floor Use	Floor SubUse	FAR Name	FAR Use	FAR SubUse
A (RESIDENCE)	Residential	Row House	-	Lowrise Building	1		GROUND FLOOR PLAN	Residential	Row House	Residential FAR	Residential	Row House
							FIRST FLOOR PLAN	Residential	Row House	Residential FAR	Residential	Row House
							TERRACE FLOOR PLAN	Residential	Row House	-	-	-

Tree Details (Table 3h)

Plot	Name	Nos Of Trees	
		Req'd	Prop
PLOT	Tree	1	5

Required Parking(Table 7a)

Building Name	Type	SubUse	Area (Sq.mt.)	Units		Car	
				Parking space req'd for every	Prop.	Req'd./Unit	Req'd.
A (RESIDENCE)	Residential	Row House	101 - 200	1	137.28	1.00	1
				-	-	-	1

Buildingwise Floor FAR Details

Floor Name	Building Name		Total	
	Proposed Built Up Area (Sq.mt.)	Proposed FAR Area (Sq.mt.)	Total Proposed Built Up Area (Sq.mt.)	Total FAR Area (Sq.mt.)
Ground Floor	105.02	94.21	105.02	94.21
First Floor	94.21	94.21	94.21	94.21
Terrace Floor	14.52	0.00	14.52	0.00
Total:	213.75	188.42	213.75	188.42

Staircase Checks (Table 8a-1)

Floor Name	StairCase Name	Flight Width	Tread Width	Riser Height	Railing Ht.
GROUND FLOOR PLAN	STAIRCASE	1.10	0.275	0.160	1.00
FIRST FLOOR PLAN	STAIRCASE	1.10	0.275	0.160	1.00
TERRACE FLOOR PLAN	STAIRCASE	1.10	0.275	0.000	1.00

Building :A (RESIDENCE)

Floor Name	Gross Builtup Area	Deductions From Gross BUA/Area in Sq.mt.) Duct(Void, Duct, Chowk)	Total Built Up Area (Sq.mt.)	Deductions (Area in Sq.mt.)			Proposed FAR Area (Sq.mt.)	Total FAR Area (Sq.mt.)	No. of Unit
				Mumty	Archi.Proj.(Canopy)	Covered Area			
Ground Floor	105.19	0.17	105.02	0.00	10.81	1.00	94.21	94.21	01
First Floor	94.38	0.17	94.21	0.00	0.00	0.00	94.21	94.21	00
Terrace Floor	14.69	0.17	14.52	14.52	0.00	0.00	0.00	0.00	00
Total:	214.26	0.51	213.75	14.52	10.81	1.00	188.42	188.42	01
Total Number of Same Buildings:	1								
Total:	214.26	0.51	213.75	14.52	10.81	1.00	188.42	188.42	01

UnitBUA Table for Building :A (RESIDENCE)

Floor	Name	UnitBUA Type	Gross UnitBUA Area	Deductions From Gross UnitBUA/Area in Sq.mt.)		UnitBUA Area	Deductions (Area in Sq.mt.)		Carpent Area	No. of Unit
				Void			Door	External Wall		
GROUND FLOOR PLAN	SPLIT 1	DWELLING UNIT	93.38	0.45	92.93	0.30	9.72	82.91	82.91	01
FIRST FLOOR PLAN	SPLIT 1	DWELLING UNIT	94.38	0.80	93.58	0.00	10.00	83.58	83.58	00
-	-	-	-	-	-	-	-	-	-	-
Total:	-	-	187.76	1.25	186.51	0.30	19.72	166.49		01


SCHEDULE OF DOOR:

BUILDING NAME	NAME	LENGTH	HEIGHT	NOS
A (RESIDENCE)	D2	0.75	2.10	01
		0.90	2.10	09
A (RESIDENCE)	D	1.00	2.10	05
A (RESIDENCE)	ARCH-01	1.20	1.00	01
A (RESIDENCE)	D	1.29	2.10	01
A (RESIDENCE)	ARCH-01	1.31	1.00	02


SCHEDULE OF WINDOW/VENTILATION:

BUILDING NAME	NAME	LENGTH	HEIGHT	NOS
A (RESIDENCE)	W2	0.60	2.10	01
		0.60	2.40	02
A (RESIDENCE)	V1	0.61	1.00	01
A (RESIDENCE)	V1	0.75	1.00	02
A (RESIDENCE)	KW	1.03	2.40	01
A (RESIDENCE)	JALI	1.21	2.40	01
A (RESIDENCE)	S/W	1.50	2.40	02
A (RESIDENCE)	S/W	2.03	2.40	01
A (RESIDENCE)	W	2.30	2.10	02


Note: - 1) This drawing is prepared as per the current prevailing Building Bye Laws.
2) If Map sanctioned is used for purpose anything other than stated in application will lead to rejection of Map.

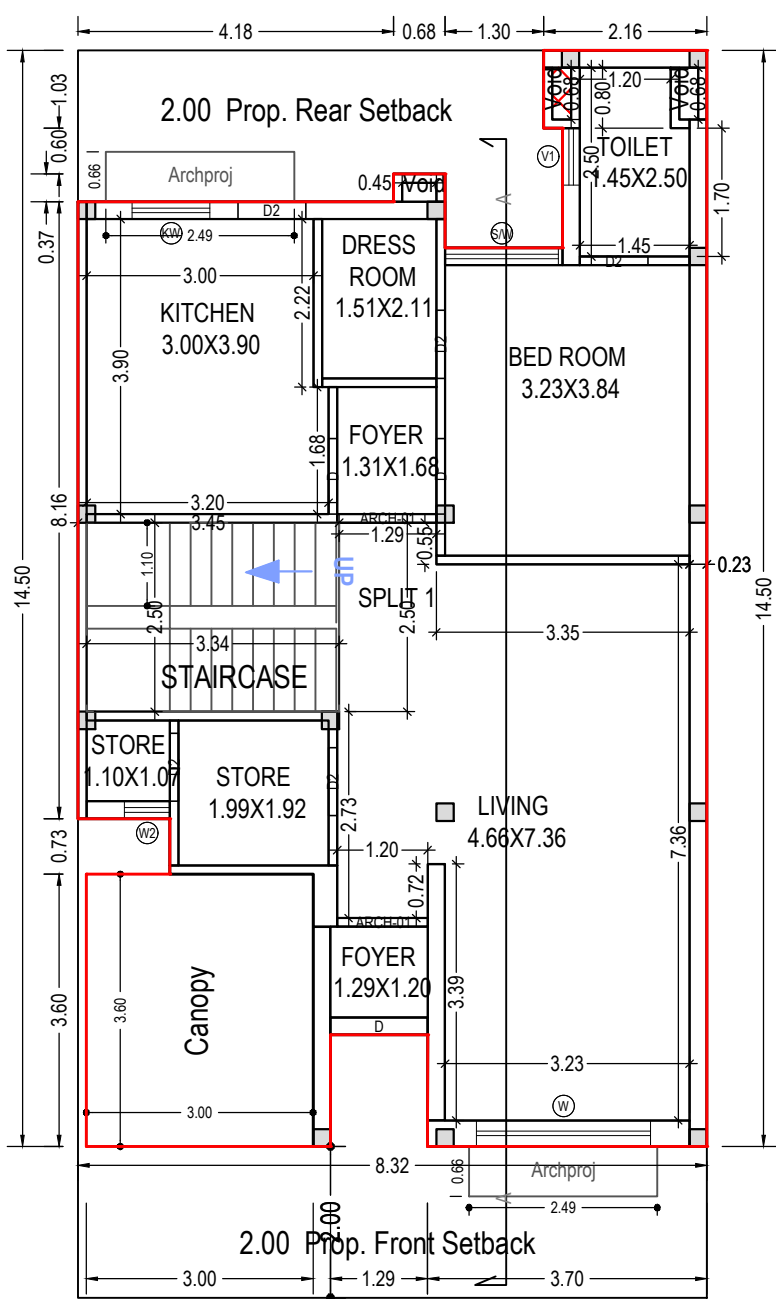

9.00 M WIDE ROAD
GROUND FLOOR PLAN
(Proposed)
(SCALE 1:100)

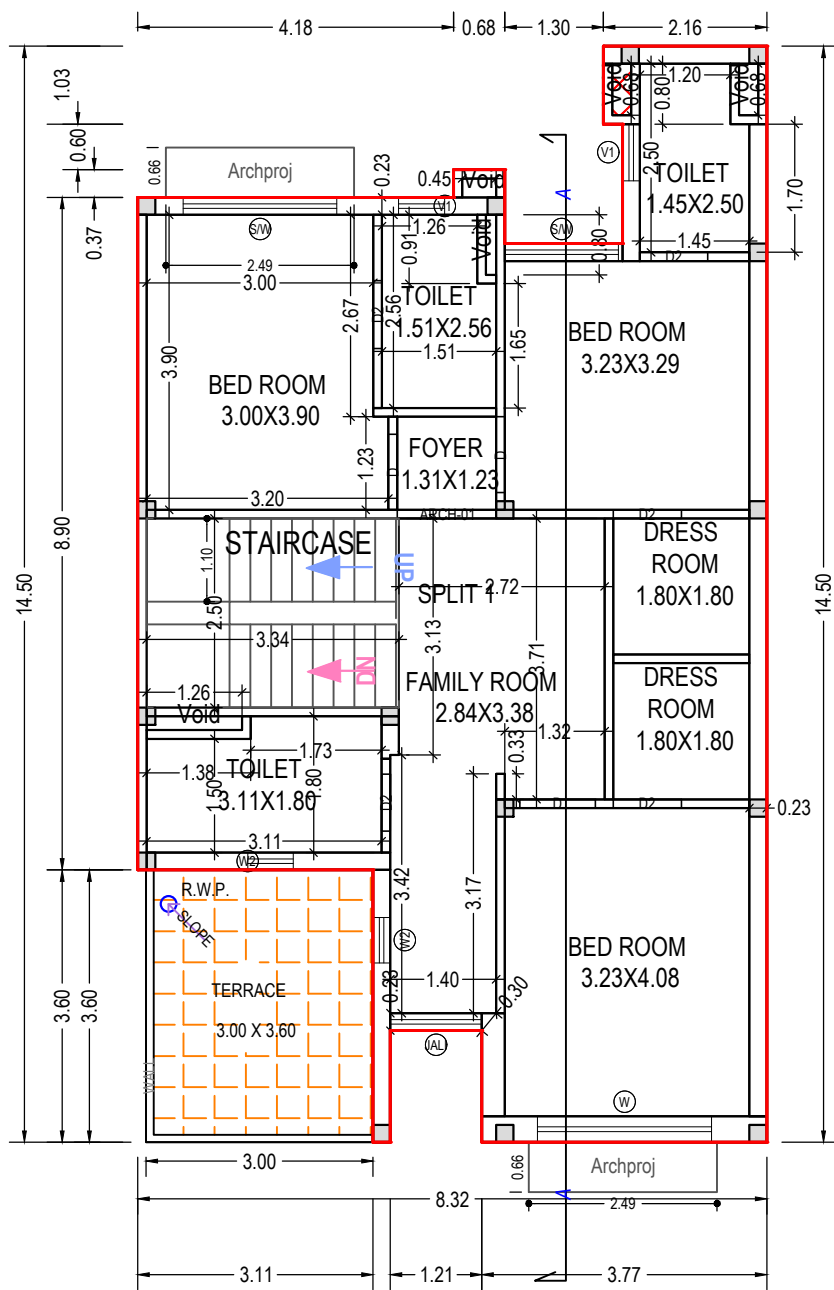

FIRST FLOOR PLAN
(Proposed)
(SCALE 1:100)

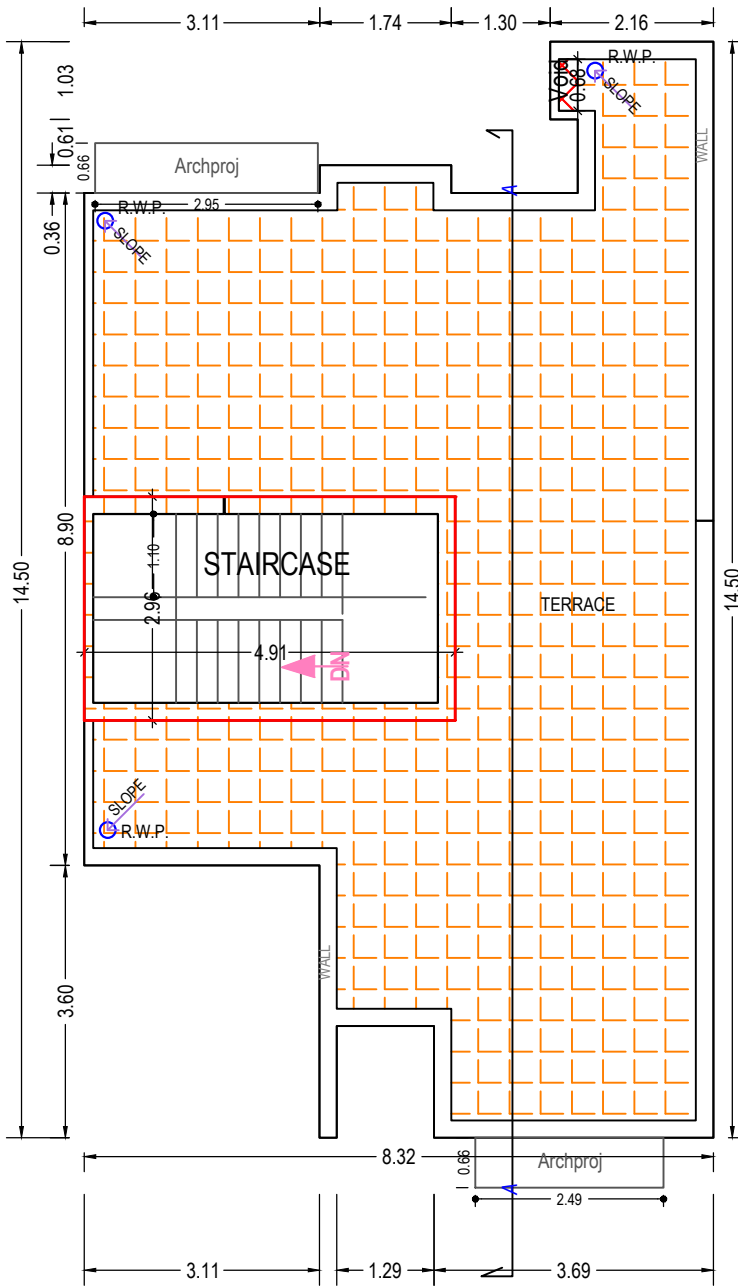

TERRACE FLOOR PLAN
(SCALE 1:100)

OWNER'S NAME AND SIGNATURE
SHALIMAR KSMB PROJECTS THROUGH PARTNER MOHAMMAD KAREEM FAROOQUI & OTHER'S ARCHITECT@SHALIMAR.ORG.7310106603

ARCH/ENG'S NAME AND SIGNATURE STRUCTURE ENGINEER

SHIVAM SRIVASTAVA
CA/2020/001744
Designed by SHIVAM SRIVASTAVA
Date: 30 Mar 2023
10:54:57
Designation: Architect



District Authority
Lucknow Development Authority
District Authority
Lucknow Development Authority
District Authority
Lucknow Development Authority

Building Plan Application Number
LDA/BP/22-23/3628

Sanctioned On
26 Mar 2023

Valid Till
29 Mar 2028

Approved By
Kaushvendra Kumar Gautam (Executive engineer/Town Planner)


Examined By
Sanjay Kumar (Junior engineer)

Rajesh Sharma (Assistant Engineer)


Kaushvendra Kumar Gautam (Executive engineer/Town Planner)

Note: - 1) This drawing is prepared as per the current prevailing Building Bye Laws.
2) If Map sanctioned is used for purpose anything other than stated in application will lead to rejection of Map.

Total Plot Area: -	137.28	Total FAR Area: -	188.42
Total Coverage Area: -	94.21	Total BUA Area: -	213.75

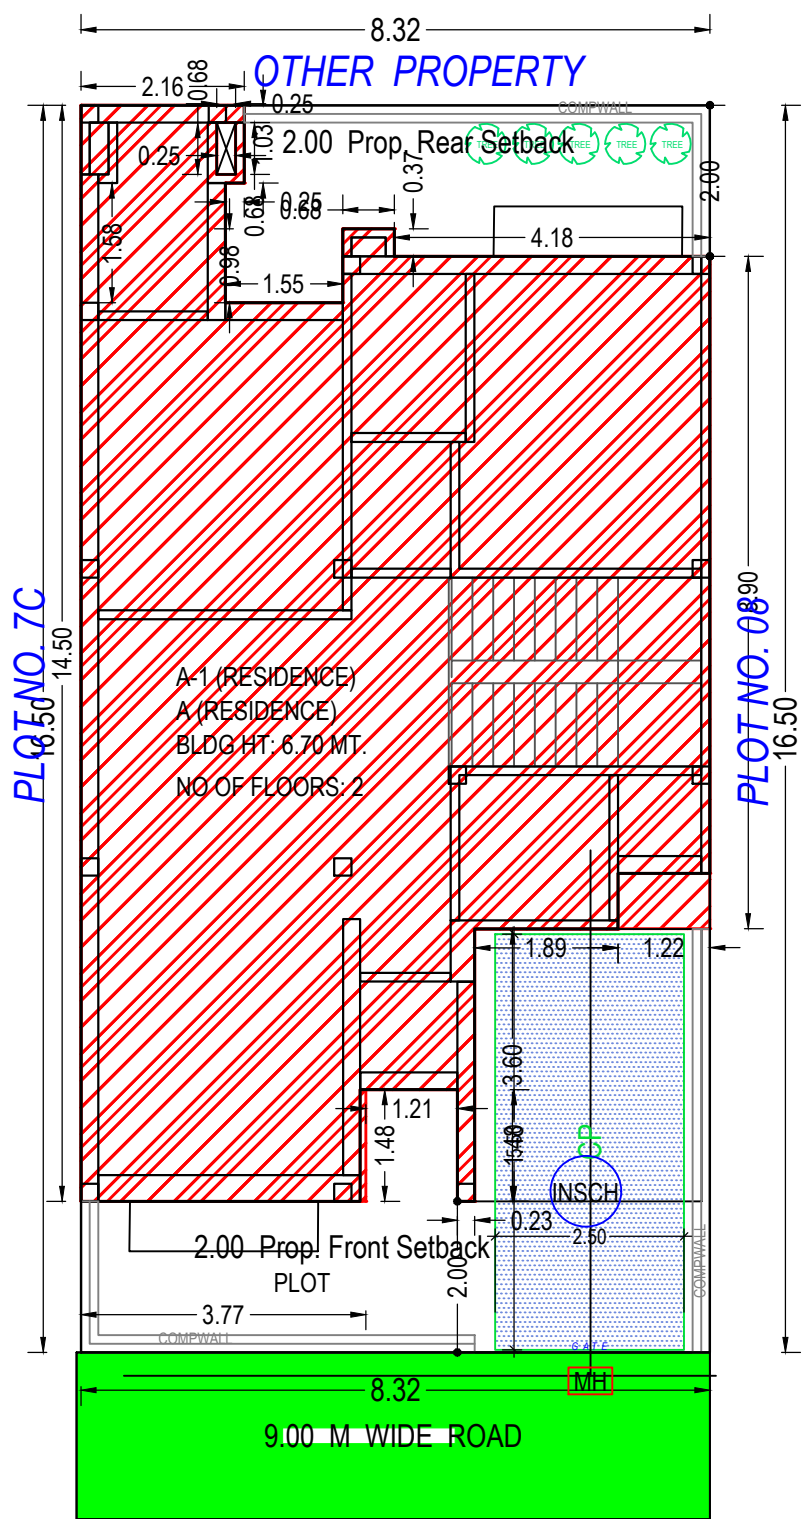

SITE PLAN
(Scale - 1:100)

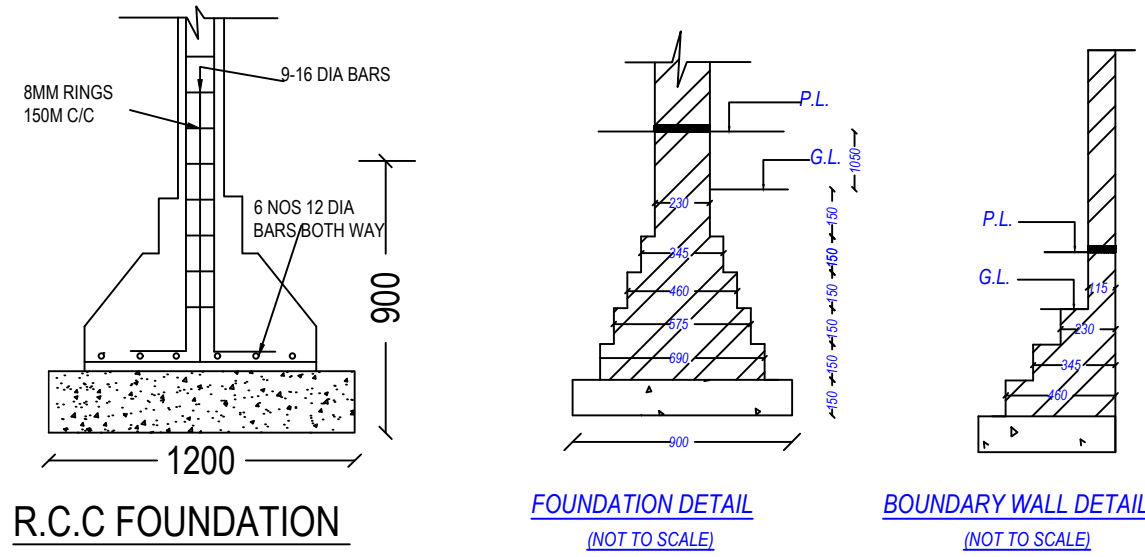


R.C.C. FOUNDATION

N.T.S.

FOUNDATION DETAIL
(NOT TO SCALE)

BOUNDARY WALL DETAIL
(NOT TO SCALE)

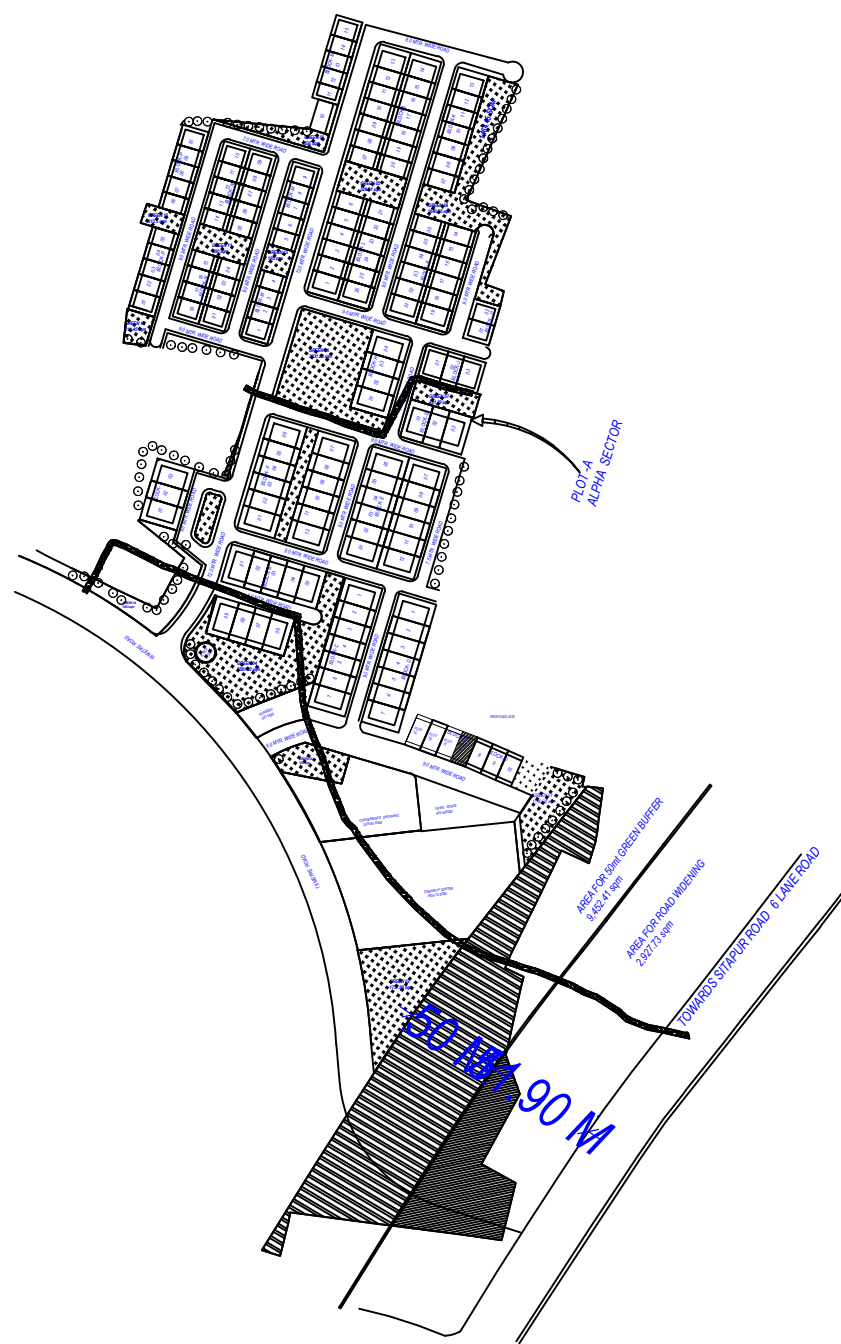

KEY PLAN

Color Notes

COLOR INDEX	
PLOT BOUNDARY	
ABUTTING ROAD	
PROPOSED CONSTRUCTION	
COMMON PLOT	
ROAD ALIGNMENT (ROAD WIDENING AREA)	
FUTURE T.P.S. SCHEME DEDUCTION AREA	
EXISTING (To be retained)	
EXISTING (To be demolished)	

FAR & Unit Details

Building	No. of Same Bldg	Gross Built Up Area (Sq.mt.)	Deductions From Gross BUA (Area in Sq.mt.) Duct/Void, Duct, Chowk	Total Built Up Area (Sq.mt.)	Deductions (Area in Sq.mt.)			Proposed FAR Area (Sq.mt.)	Total FAR Area (Sq.mt.)	No. of Unit
					Mumty	Archi.Proj.(Canopy)	Covered Area			
A (RESIDENCE)	1	214.26	0.51	213.75	14.52	10.81	1.00	188.42	188.42	01
Grand Total :	1	214.26	0.51	213.75	14.52	10.81	1.00	188.42	188.42	01

Parking Check (Table 7b)

Vehicle Type	No.	Reqd. Reduced Req'd Parking (Incase of Plot having RW/Area surrendered FOC)	Area	Prop.	
				No.	Area
Equivalent Car Space	-	-	-	1	13.75
Total Car	1	-	13.75	1	13.75
Total			13.75		13.75

Building USE/SUBUSE Details

Building Name	Building Use	Building SubUse	Building Use Group	Building Type	Building Structure	No Of Residential Units	Floor Name	Floor Use	Floor SubUse	FAR Name	FAR Use	FAR SubUse
A (RESIDENCE)	Residential	Row House	-	Lowrise Building	1		GROUND FLOOR PLAN	Residential	Row House	Residential FAR	Residential	Row House
							FIRST FLOOR PLAN	Residential	Row House	Residential FAR	Residential	Row House
							TERRACE FLOOR PLAN	Residential	Row House	-	-	-

Tree Details (Table 3h)

Plot	Name	Nos Of Trees	
		Req'd	Prop
PLOT	Tree	1	5

Required Parking (Table 7a)

Building Name	Type	SubUse	Area (Sq.mt.)	Units		Car		
				Parking space reqd for every	Prop.	Reqd./Unit	Reqd.	Prop.
A (RESIDENCE)	Residential	Row House	101 - 200	1	137.28	1.00	1	-
	Total :		-	-	-	-	1	1

Buildingwise Floor FAR Details

Floor Name	Building Name		Total	
	Proposed Built Up Area (Sq.mt.)	Proposed FAR Area (Sq.mt.)	Total Proposed Built Up Area (Sq.mt.)	Total FAR Area (Sq.mt.)
Ground Floor	105.02	94.21	105.02	94.21
First Floor	94.21	94.21	94.21	94.21
Terrace Floor	14.52	0.00	14.52	0.00
Total:	213.75	188.42	213.75	188.42

Staircase Checks (Table 8a-1)

Floor Name	StairCase Name	Flight Width	Tread Width	Riser Height	Railing Ht.
GROUND FLOOR PLAN	STAIRCASE	1.10	0.275	0.160	1.00
FIRST FLOOR PLAN	STAIRCASE	1.10	0.275	0.160	1.00
TERRACE FLOOR PLAN	STAIRCASE	1.10	0.275	0.000	1.00

Building :A (RESIDENCE)

Floor Name	Gross Builtup Area	Deductions From Gross BUA(Area in Sq.mt.) Duct(Void, Duct, Chowk)	Total Built Up Area (Sq.mt.)	Deductions (Area in Sq.mt.)			Proposed FAR Area (Sq.mt.)	Total FAR Area (Sq.mt.)	No. of Unit
				Mumty	Archi.Proj.(Canopy)	Covered Area			
Ground Floor	105.19	0.17	105.02	0.00	10.81	1.00	94.21	94.21	01
First Floor	94.38	0.17	94.21	0.00	0.00	0.00	94.21	94.21	00
Terrace Floor	14.69	0.17	14.52	14.52	0.00	0.00	0.00	0.00	00
Total:	214.25	0.51	213.74	14.52	10.81	1.00	188.42	188.41	01
Total Number of Same Buildings:	1								
Total:	214.25	0.51	213.74	14.52	10.81	1.00	188.42	188.41	01

UnitBUA Table for Building :A (RESIDENCE)

Floor	Name	UnitBUA Type	Gross UnitBUA Area	Deductions From Gross UnitBUA(Area in Sq.mt.)	UnitBUA Area	Deductions (Area in Sq.mt.)		Carpet Area	No. of Unit
				Void		Door	External Wall		
GROUND FLOOR PLAN	SPLIT 1	DWELLING UNIT	93.38	0.45	92.93	0.30	9.72	82.91	01
		Total:	93.38	0.45	92.93	0.30	9.72	82.91	01
		Typical Floor = 1							
	Total:	93.38	0.45	92.93	0.30	9.72	82.91	01	
FIRST FLOOR PLAN	SPLIT 1	DWELLING UNIT	94.38	0.80	93.58	0.00	10.00	83.58	00
		Total:	94.38	0.80	93.58	0.00	10.00	83.58	00
		Typical Floor = 1							
	Total:	94.38	0.80	93.58	0.00	10.00	83.58	00	
-	-	-	-	-	-	-	-	-	-
Total:	-	-	187.76	1.25	186.51	0.30	19.72	166.49	01

SCHEDULE OF DOOR:


BUILDING NAME	NAME	LENGTH	HEIGHT	NOS
A (RESIDENCE)	D2	0.75	2.10	01
A (RESIDENCE)	D2	0.90	2.10	09
A (RESIDENCE)	D	1.00	2.10	05
A (RESIDENCE)	ARCH-01	1.20	1.00	01
A (RESIDENCE)	D	1.29	2.10	01
A (RESIDENCE)	ARCH-01	1.31	1.00	02

SCHEDULE OF WINDOW/VENTILATION:


BUILDING NAME	NAME	LENGTH	HEIGHT	NOS
A (RESIDENCE)	W2	0.60	2.10	01
A (RESIDENCE)	W2	0.60	2.40	02
A (RESIDENCE)	V1	0.61	1.00	01
A (RESIDENCE)	V1	0.75	1.00	02
A (RESIDENCE)	KW	1.03	2.40	01
A (RESIDENCE)	JALI	1.21	2.40	01
A (RESIDENCE)	S/W	1.50	2.40	02
A (RESIDENCE)	S/W	2.03	2.40	01
A (RESIDENCE)	W	2.30	2.10	02

Note: - 1) This drawing is prepared as per the current prevailing Building Bye Laws.
2) If Map sanctioned is used for purpose anything other than stated in application will lead to rejection of Map.


Total Plot Area: -	137.28	Total FAR Area: -	188.42
Total Coverage Area: -	94.21	Total BUA Area: -	213.75

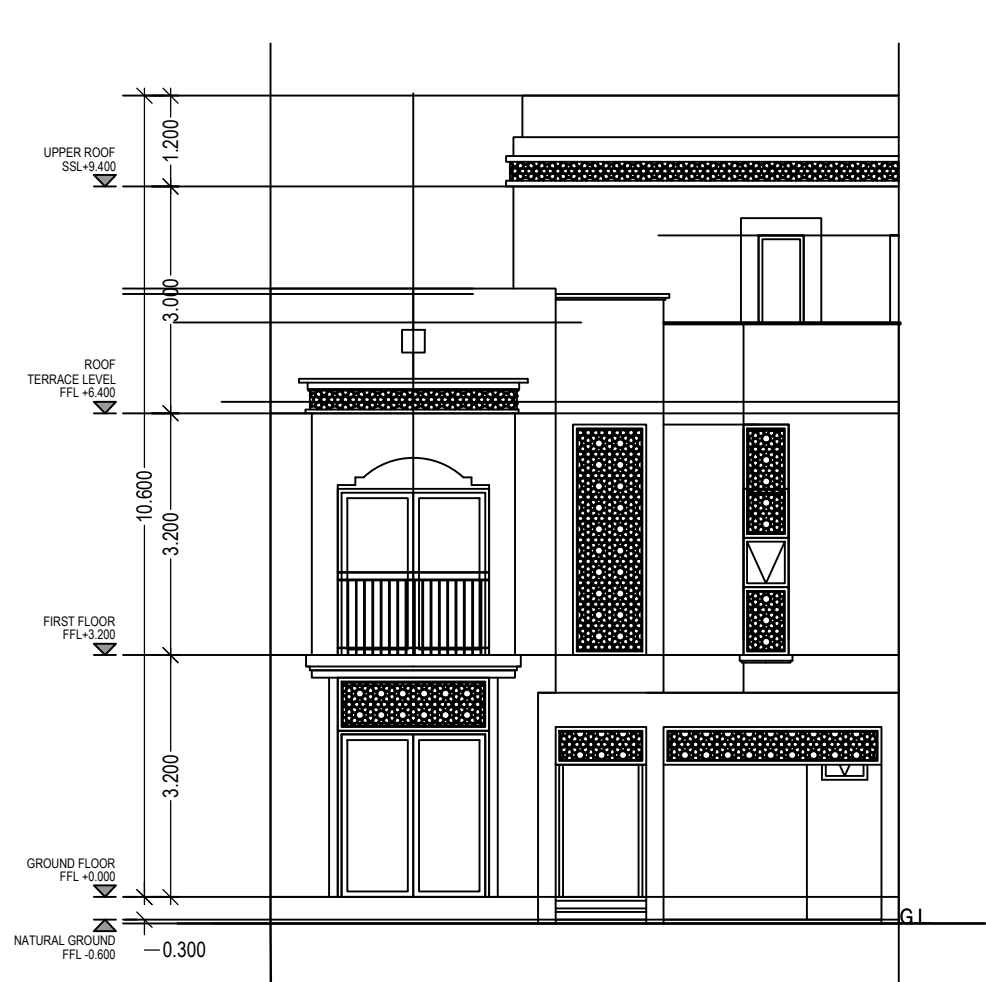

FRONT ELEVATION
SCALE 1:100

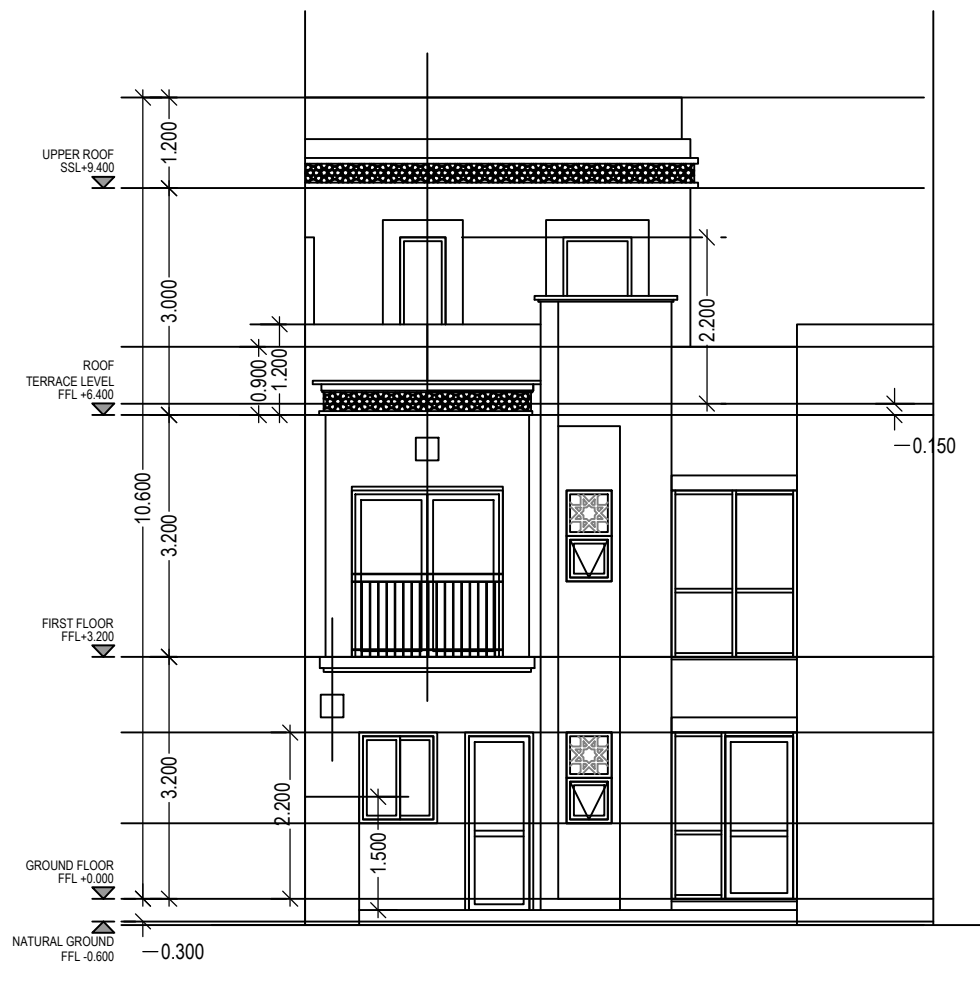


REAR ELEVATION
SCALE 1:100

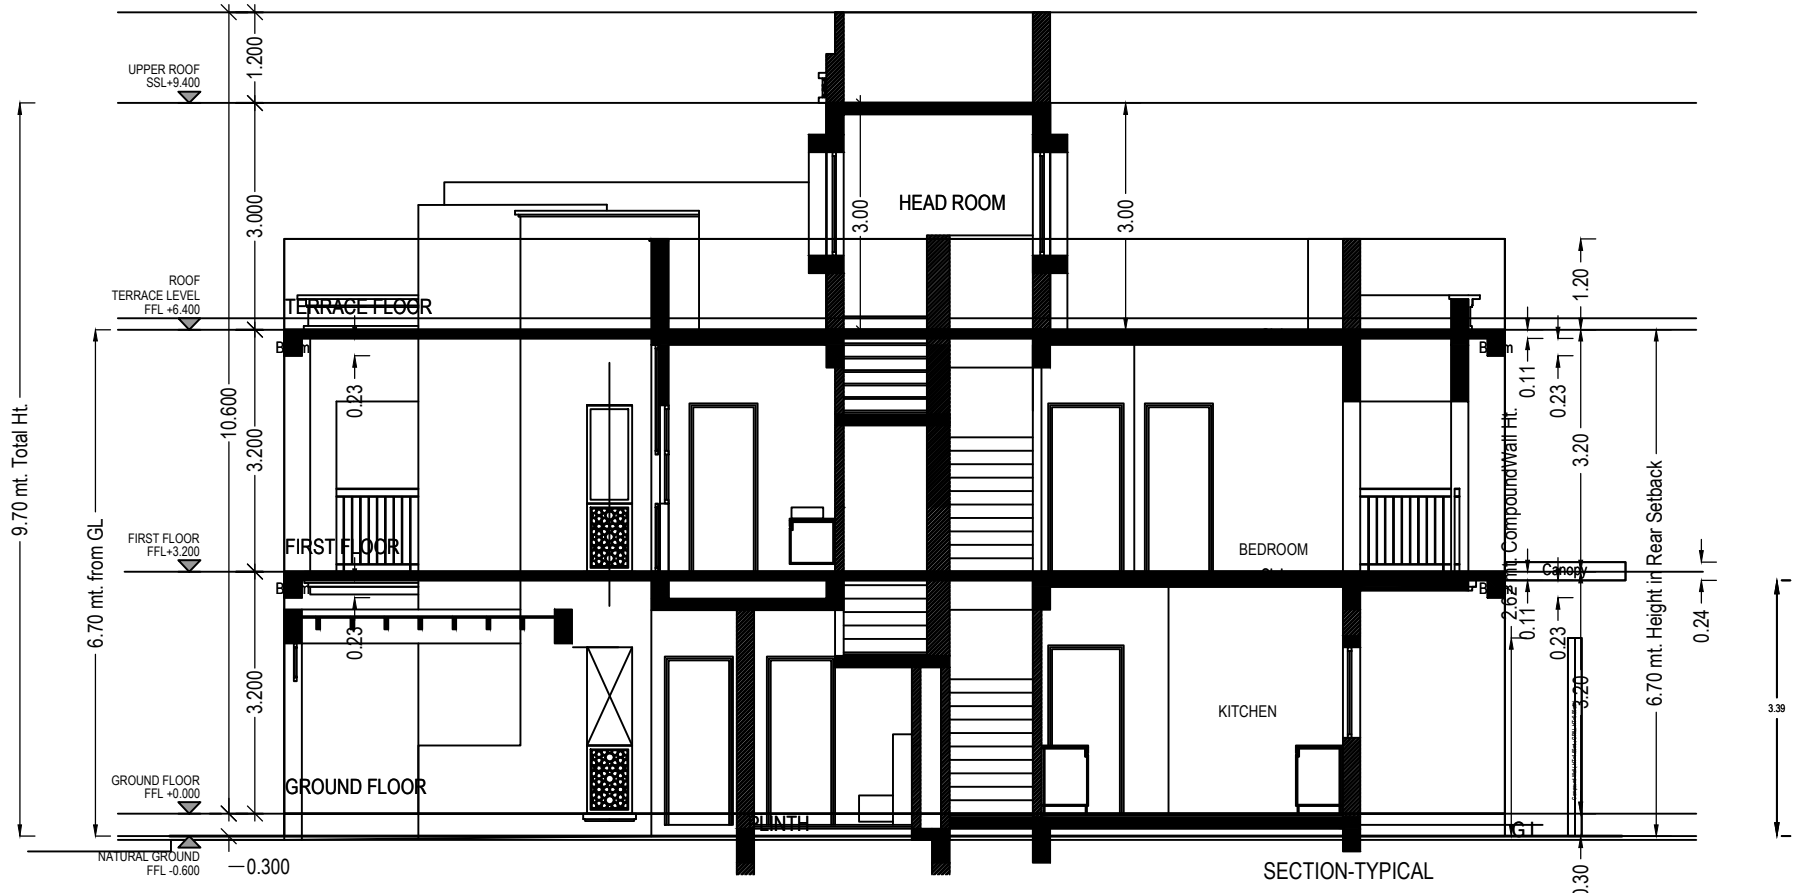


SECTION AT B-B


SECTION-TYPICAL

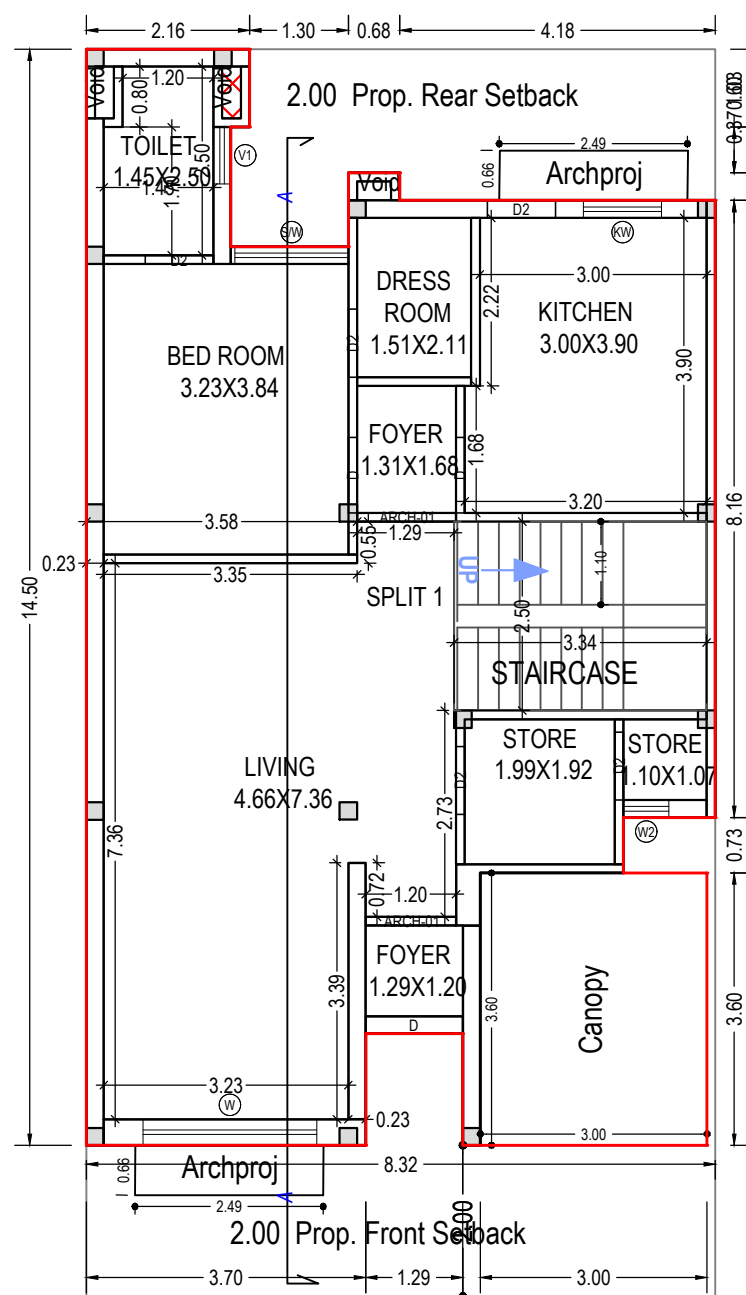

9.00 M WIDE ROAD
GROUND FLOOR PLAN
(Proposed)
(SCALE 1:100)

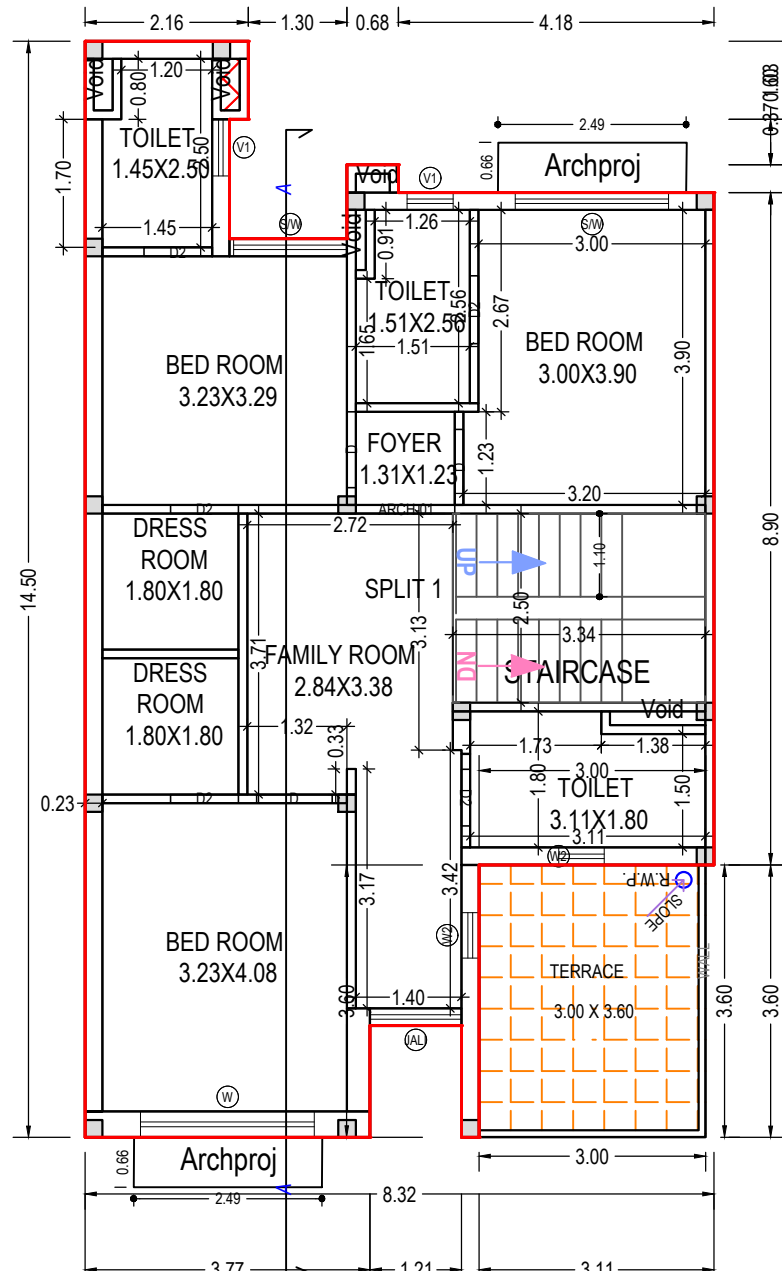

FIRST FLOOR PLAN
(Proposed)
(SCALE 1:100)

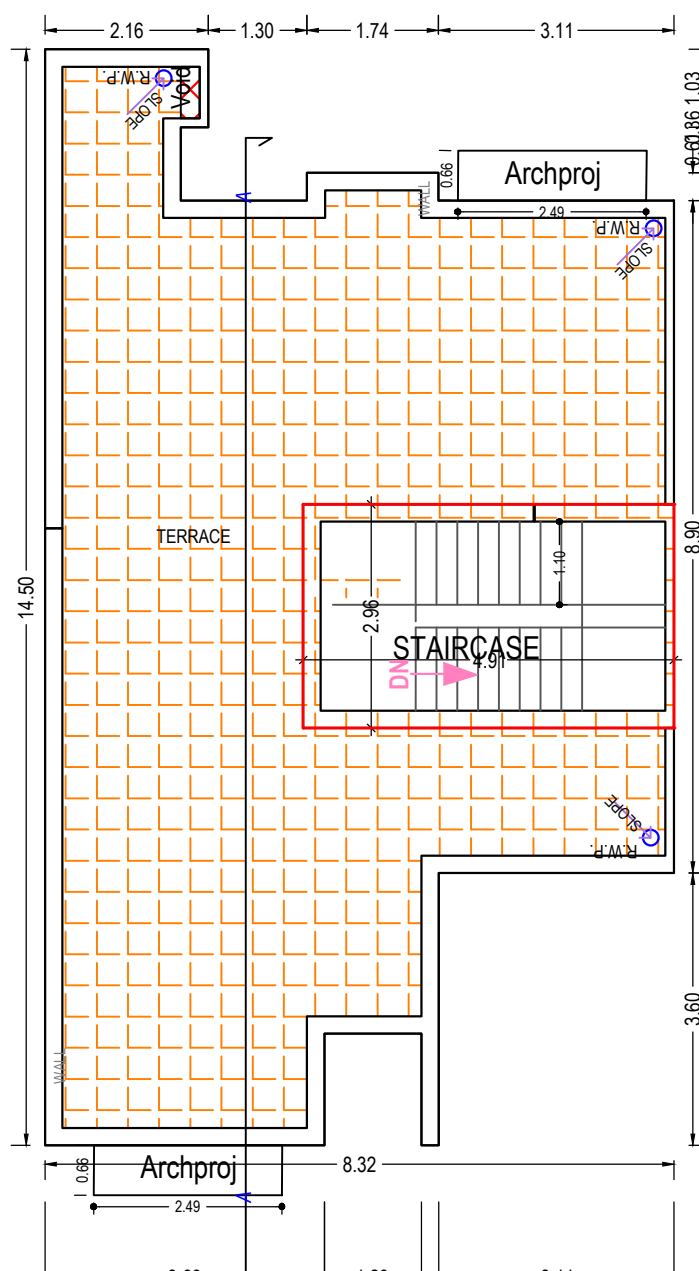

TERRACE FLOOR PLAN
(SCALE 1:100)

OWNER'S NAME AND SIGNATURE
SHALIMAR KSMB PROJECTS THROUGH PARTNER MOHAMMAD KAREEM FAROOQUI & OTHER'S ARCHITECT@SHALIMAR.ORG.7310106603

ARCH/ENG'S NAME AND SIGNATURE STRUCTURE ENGINEER

SHIVAM SRIVASTAVA
CA/2019/11474
SHIVAM SRIVASTAVA
Date: 30 Mar 2023
10:54:11
Designation: Architect



Digitally signed by
Shivam Srivastava
DN: cn=Shivam Srivastava, o=LDA, ou=LDA, email=shivam.srivastava@lda.org.in, c=IN
Date: 2023.03.30 10:54:11 +05'30'

Building Plan Application Number
LDA/BP/22-23/3629

Sanctioned On
23 Mar 2023

Valid Till
29 Mar 2028

Approved By
Kaushvendra Kumar Gautam (Executive engineer/Town Planner)


Examined By
Satish Kumar Yadav (Junior engineer)

Rajesh Sharma (Assistant Engineer)


Kaushvendra Kumar Gautam (Executive engineer/Town Planner)

Note: - 1) This drawing is prepared as per the current prevailing Building Bye Laws.
2) If Map sanctioned is used for purpose anything other than stated in application will lead to rejection of Map.


Total Plot Area: -	137.28	Total FAR Area: -	188.42
Total Coverage Area: -	94.21	Total BUA Area: -	213.75

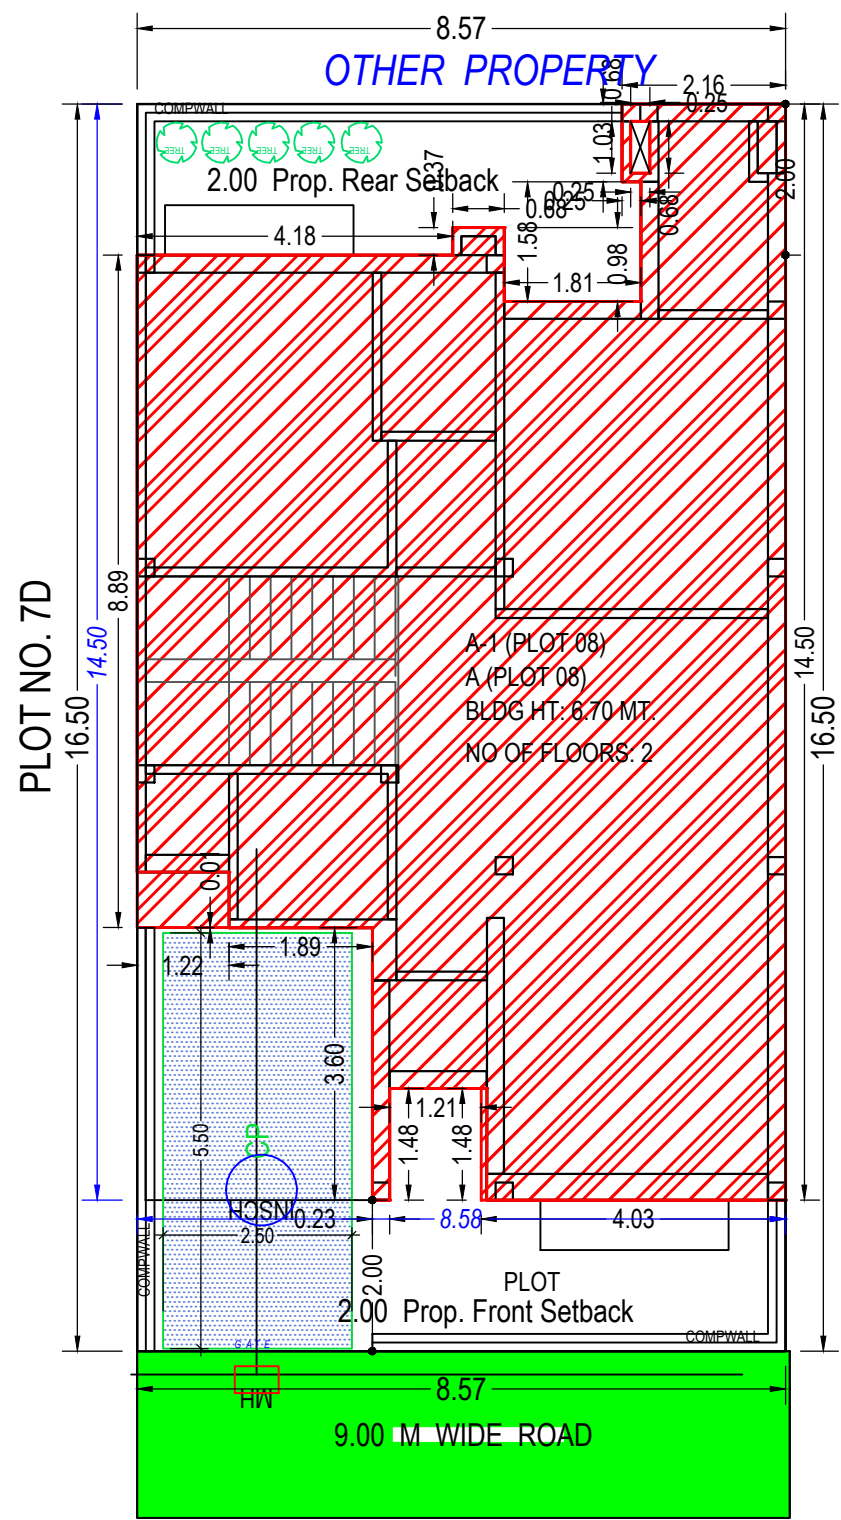


SITE PLAN
(Scale - 1:100)

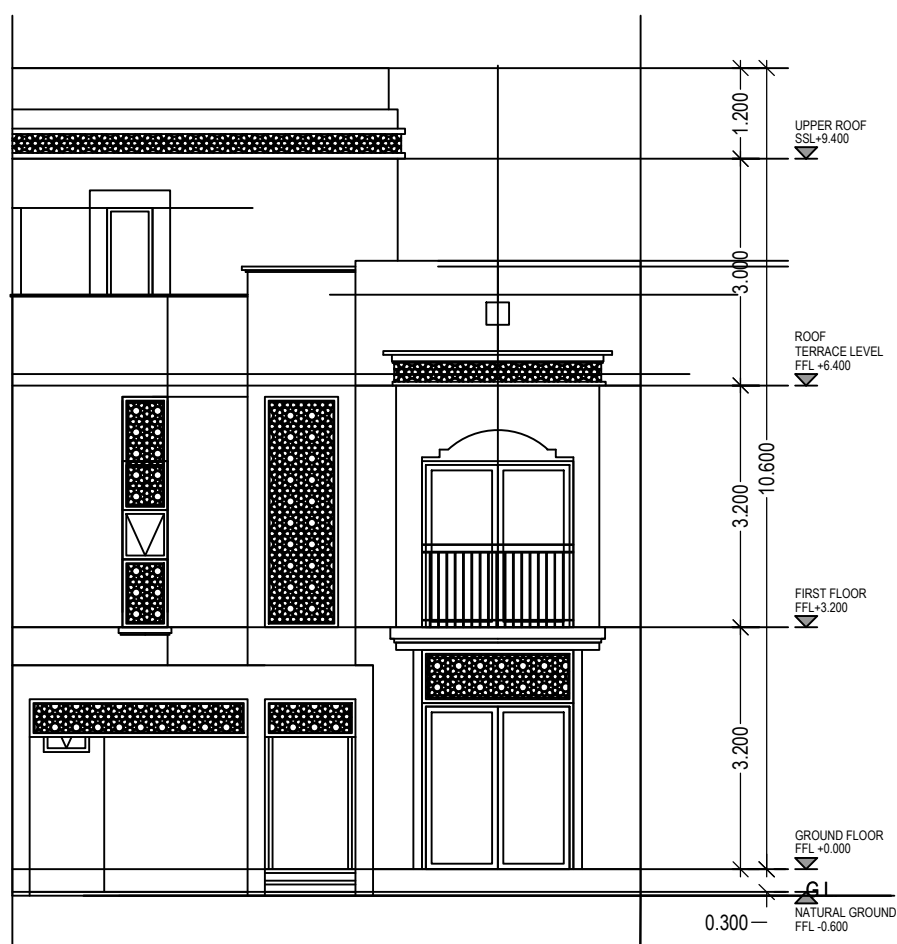


FRONT ELEVATION
SCALE 1:100

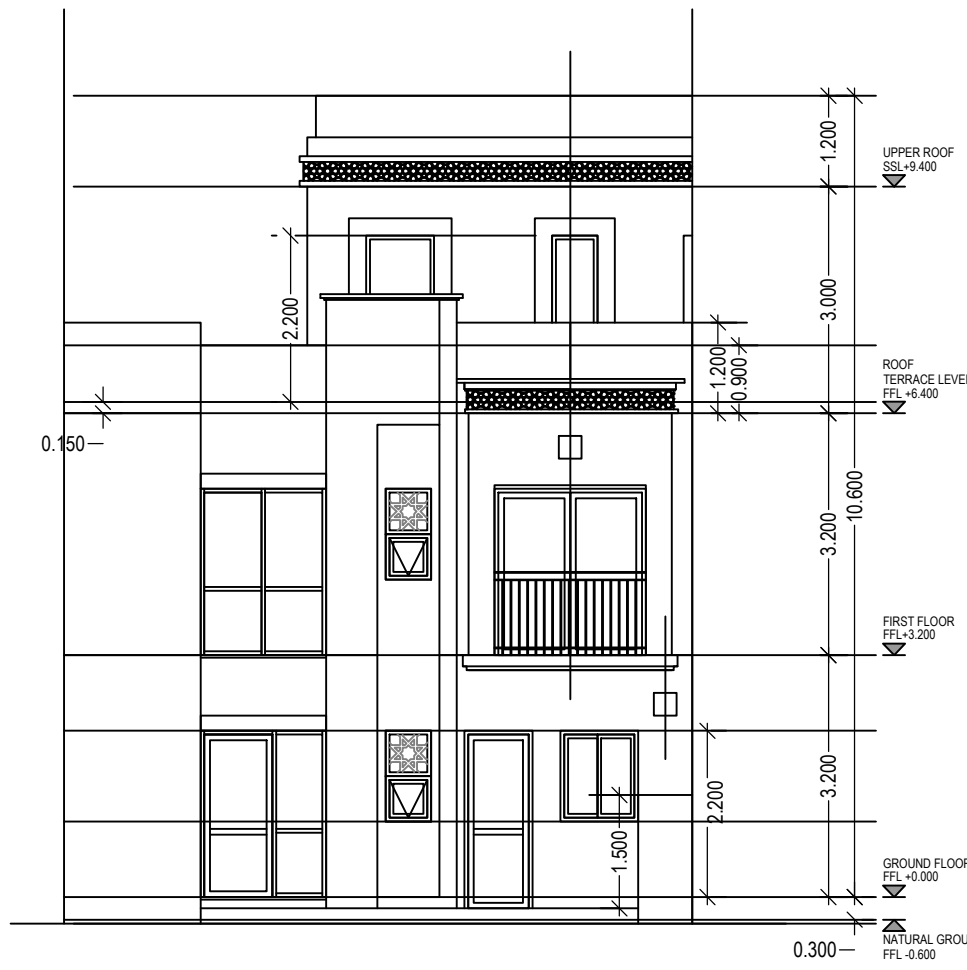


REAR ELEVATION
SCALE 1:100

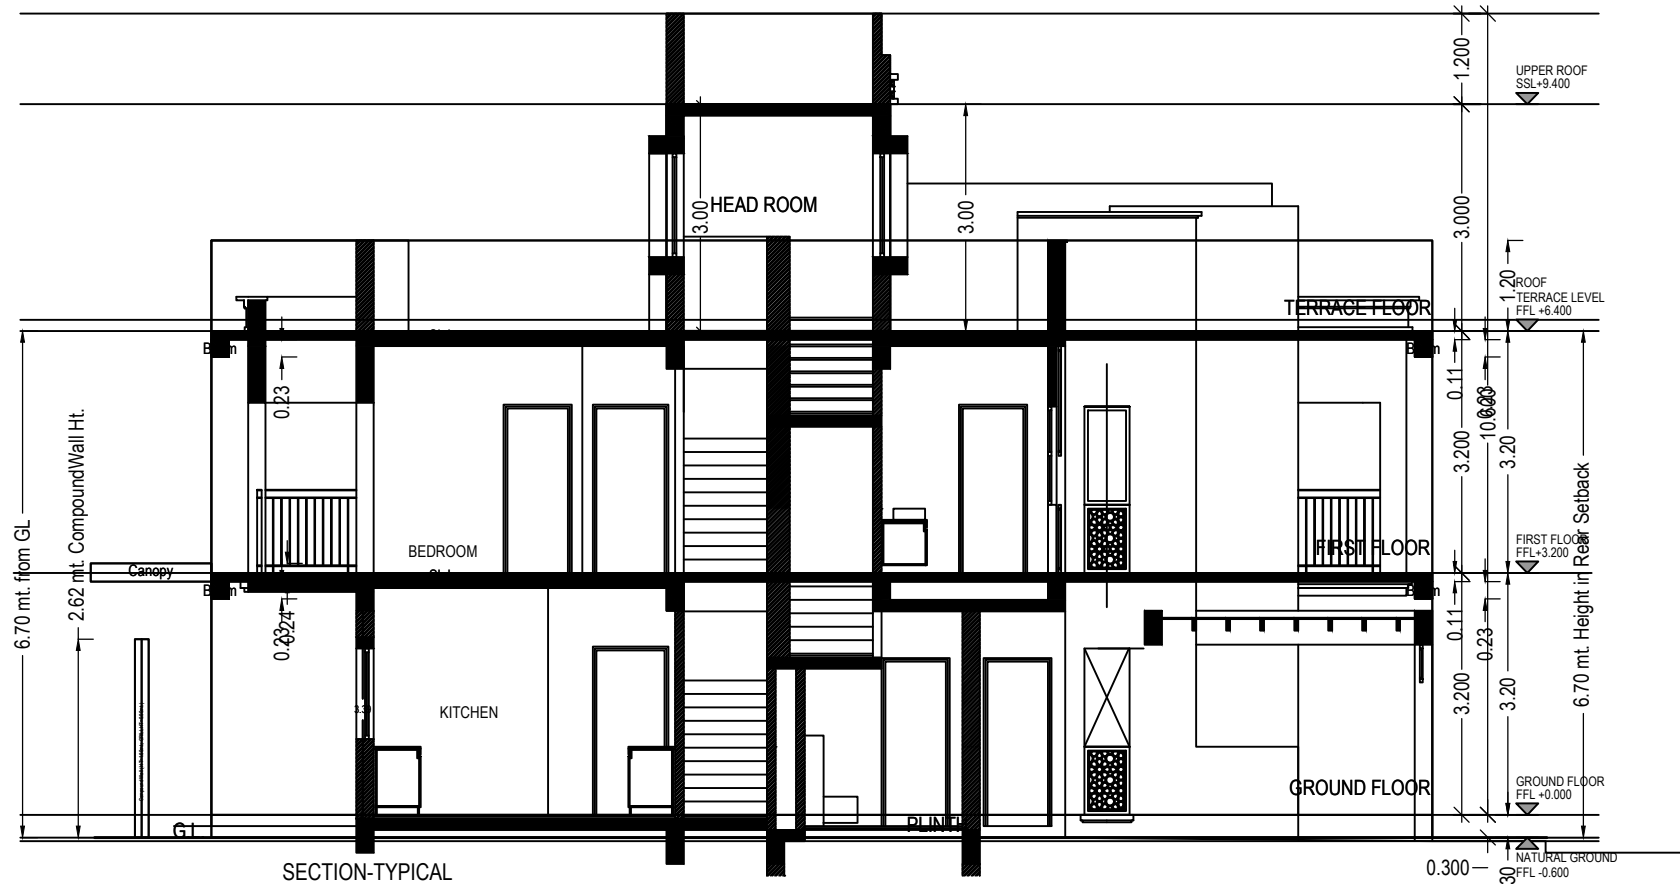

SECTION-TYPICAL

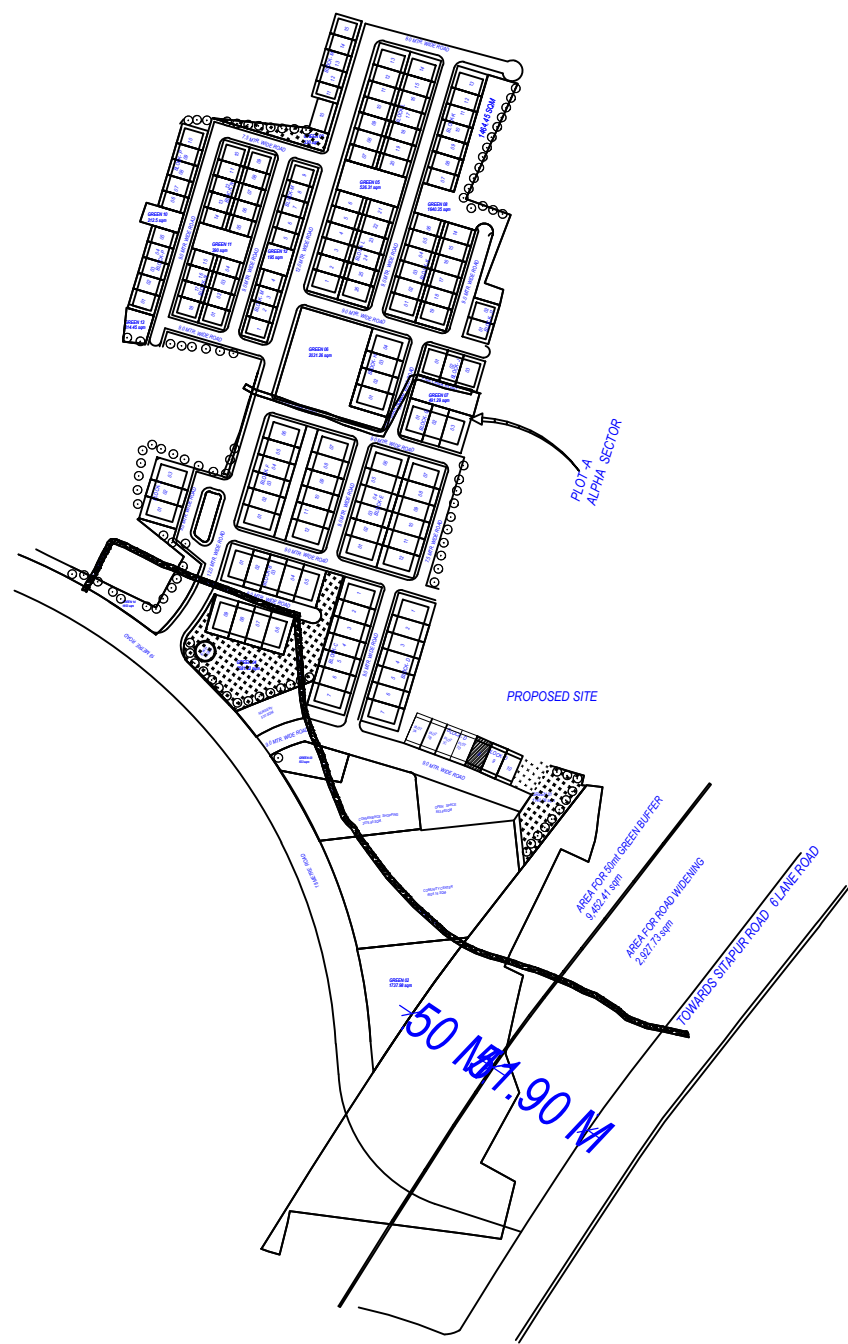

KEY PLAN

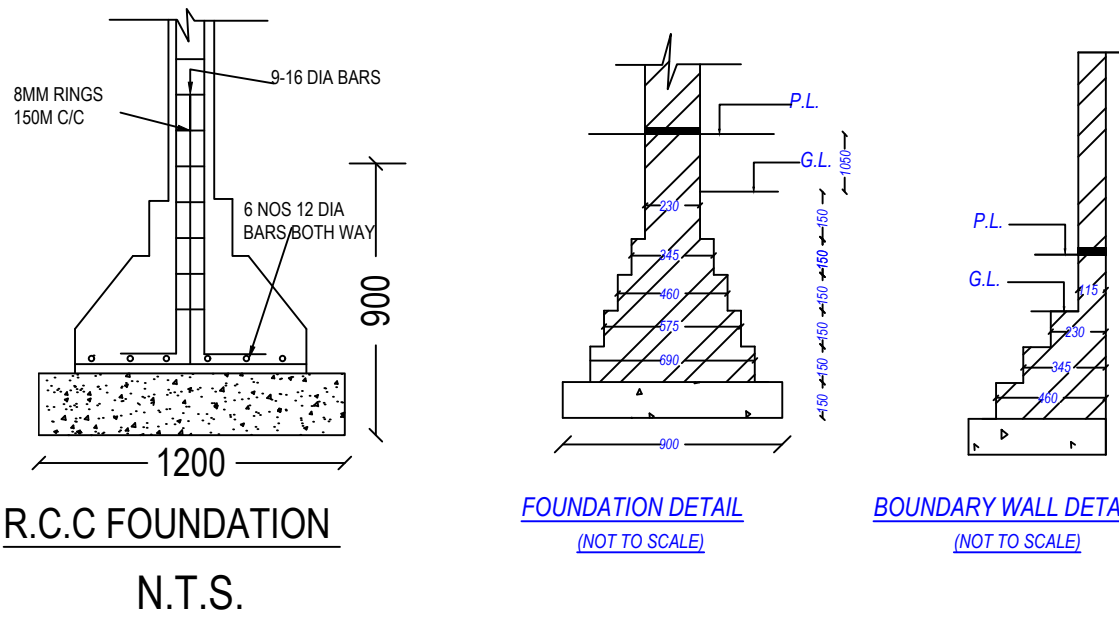

R.C.C FOUNDATION
N.T.S.

FOUNDATION DETAIL
(NOT TO SCALE)

BOUNDARY WALL DETAIL
(NOT TO SCALE)

Color Notes

COLOR INDEX

PLOT BOUNDARY
ABUTTING ROAD
PROPOSED CONSTRUCTION
COMMON PLOT
ROAD ALIGNMENT (ROAD WIDENING AREA)
FUTURE T.P.SCHEME DEDUCTION AREA
EXISTING (To be retained)
EXISTING (To be demolished)



FAR & Unit Details

Building	No. of Same Bldg	Gross Built Up Area (Sq.mt.)	Deductions From Gross BUA/Area in Sq.mt.) Duct/Void, Duct, Chowk	Total Built Up Area (Sq.mt.)	Deductions (Area in Sq.mt.)	Proposed FAR Area (Sq.mt.)	Total FAR Area (Sq.mt.)	No. of Unit
A (PLOT 08)	1	220.30	0.51	219.79	14.52	10.80	194.47	01
Grand Total :	1	220.30	0.51	219.79	14.52	10.80	194.47	01

Parking Check (Table 7b)

Vehicle Type	No.	Reqd. Parking (Incase of Plot having RWArea surrendered FOC)	Area	Prop.	Area
Equivalent Car Space	-	-	-	1	13.75
Total Car	1	-	13.75	1	13.75
Total			13.75		13.75

Building USE/SUBUSE Details

Building Name	Building Use	Building SubUse	Building Use Group	Building Type	Building Structure	No Of Residential Units	Floor Name	Floor Use	Floor SubUse	FAR Name	FAR Use	FAR SubUse
A (PLOT 08)	Residential	Row House		Lowrise Building		1	GROUND FLOOR PLAN	Residential	Row House	Residential FAR	Residential	Row House
							FIRST FLOOR PLAN	Residential	Row House	Residential FAR	Residential	Row House
							TERRACE FLOOR PLAN	Residential	Row House	-	-	-

SCHEDULE OF DOOR:

BUILDING NAME	NAME	LENGTH	HEIGHT	NOS
A (PLOT 08)	D2	0.75	2.10	01
A (PLOT 08)	D2	0.90	2.10	09
A (PLOT 08)	D	1.00	2.10	04
A (PLOT 08)	ARCH-01	1.20	1.00	01
A (PLOT 08)	D	1.26	2.10	01
A (PLOT 08)	D	1.29	2.10	01
A (PLOT 08)	ARCH-01	1.31	1.00	02

SCHEDULE OF WINDOW/VENTILATION:

BUILDING NAME	NAME	LENGTH	HEIGHT	NOS
A (PLOT 08)	W2	0.60	2.10	01
A (PLOT 08)	W2	0.60	2.10	02
A (PLOT 08)	V1	0.61	1.00	01
A (PLOT 08)	JALI	0.75	1.00	02
A (PLOT 08)	KW	1.03	2.40	01
A (PLOT 08)	JALI	1.21	2.40	01
A (PLOT 08)	SW	1.76	2.40	02
A (PLOT 08)	SW	2.03	2.40	01
A (PLOT 08)	W	2.56	2.10	02

Staircase Checks (Table 8a-1)

Floor Name	StairCase Name	Flight Width	Tread Width	Riser Height	Railing Ht.
GROUND FLOOR PLAN	STAIRCASE	1.10	0.275	0.160	1.00
FIRST FLOOR PLAN	STAIRCASE	1.10	0.275	0.160	1.00
TERRACE FLOOR PLAN	STAIRCASE	1.10	0.275	0.000	1.00

UnitBUA Table for Building :A (PLOT 08)

Floor	Name	UnitBUA Type	Net UnitBUA Area	Gross UnitBUA Area	Deductions From Gross UnitBUA/Area in Sq.mt.)	UnitBUA Area	Deductions (Area in Sq.mt.)	Carpet Area	No. of Unit
GROUND FLOOR PLAN	SPLIT 1	DWELLING UNIT	96.41	96.41	0.45	95.96	0.30	9.84	01
	Total per Floor:	Typical Floor = 1	96.41	96.41	0.45	95.96	0.30	9.84	01
FIRST FLOOR PLAN	SPLIT 1	DWELLING UNIT	97.40	97.40	0.80	96.60	0.00	10.12	00
	Total per Floor:	Typical Floor = 1	97.40	97.40	0.80	96.60	0.00	10.12	00
-	Total:	-	193.81	193.81	1.25	192.56	0.30	19.96	01

Building :A (PLOT 08)

Floor Name	Gross Builtup Area	Deductions From Gross BUA/Area in Sq.mt.) Duct/Void, Duct, Chowk	Total Built Up Area (Sq.mt.)	Deductions (Area in Sq.mt.)	Proposed FAR Area (Sq.mt.)	Total FAR Area (Sq.mt.)	No. of Unit
Ground Floor	108.21	0.17	108.04	0.00	10.80	97.24	01
First Floor	97.40	0.17	97.23	0.00	0.00	97.23	00
Terrace Floor	14.69	0.17	14.52	14.52	0.00	0.00	00
Total:	220.30	0.51	219.79	14.52	10.80	194.47	01
Total Number of Same Buildings:	1						
Total:	220.30	0.51	219.79	14.52	10.80	194.47	01

Note:- 1) This drawing is prepared as per the current prevailing Building Bye Laws.
2) If Map sanctioned is used for purpose anything other than stated in application will lead to rejection of Map.

Total Plot Area: - 141.49
Total FAR Area: - 194.47
Total Coverage Area: - 97.24
Total BUA Area: - 219.79

AREA STATEMENT	VERSION NO: 1.0.84
PROJECT DETAIL :	VERSION DATE: 30/03/2023
Authority: Lucknow Development Authority	Plot Use: Residential
AuthorityClass: Category A	Plot SubUse: Row House
AuthorityGrade: Development Authority (DA)	Development Plan: GHAILA ALINAGAR (IM ROAD Shalimar
CaseTrack: Regular	Land Use Zone: Residential Use Zone
Project Type: Building Permission	Land SubUse Zone: Residential Zone
Nature of Development: NEW	Layout Type: NA
Development Area: Developed Area	
SubDevelopment Area: Village Area	
Special Project: NA	
Site Address: District Lucknow, Tehsil Lucknow, Village Alinagar	
AREA DETAILS :	Sq.Mts.
1. Area of Plot As per record	-
Document Area	141.49
As per site condition	141.49
Area of Plot Considered	141.49
2. Deduction for	
(a) Proposed roads	0.00
(b) Any reservations	0.00
Total(a + b)	0.00
3. Net Area of plot (1 - 2) AREA OF PLOT	141.49
Plot Area For Coverage	141.49
Plot Area For FAR	272.60
Perm. FAR Area (1.93)	272.60
Previous Perm. FAR Area (2.00)	200.00
Current Perm. FAR Area (1.75)	12.60
Total Perm. FAR area (1.93)	272.60
4. Total Built up area permissible at:	
Permissible Coverage area (72.07 %)	101.97
Previous Coverage area (75.00 %)	75.00
Current Coverage area (65.00 %)	26.97
Proposed Coverage Area (68.73 %)	97.24
Total Prop. Coverage Area (68.73 %)	97.24
Balance coverage area (3.34 %)	4.73
Proposed Area at:	
Ground Floor	108.04
First Floor	97.23
Terrace Floor	14.52
Total Area:	219.79
Total FAR Area:	194.47
Total BuiltUp Area:	219.79
Proposed F.S.I. consumed:	1.37
C. Tenement Statement	
4. Tenement Proposed At:	
G.F.	1.00
5. Total Tenements (3 + 4)	1
E. Parking Statement:	
1. Parking Space Required as per Regulations:	13.75
2. Proposed Parking Space:	13.75

OWNER'S NAME AND SIGNATURE

SHALIMAR KSMB PROJECTS THROUGH PARTNER MOHAMMAD KAREEM FAROOQUI & OTHERS.ARCHITECT@SHALIMAR.ORG.7310106603

ARCH/ENG'S NAME AND SIGNATURE

SHIVAM SRIVASTAVA
CA/2009/2019
SHIVAM SRIVASTAVA
Date: 05 May 2023
15:55:41
Designation: Architect



Building Plan Application Number

LDA/BP/22-23/3632

Sanctioned On
03 May 2023


Valid Till
04 May 2028

Approved By
Kaushendra Kumar Gautam (Executive engineer/Town Planner)

Examined By
Sanjay Kumar (Junior engineer)

Alka Singh (Assistant Engineer)

Kaushendra Kumar Gautam (Executive engineer/Town Planner)

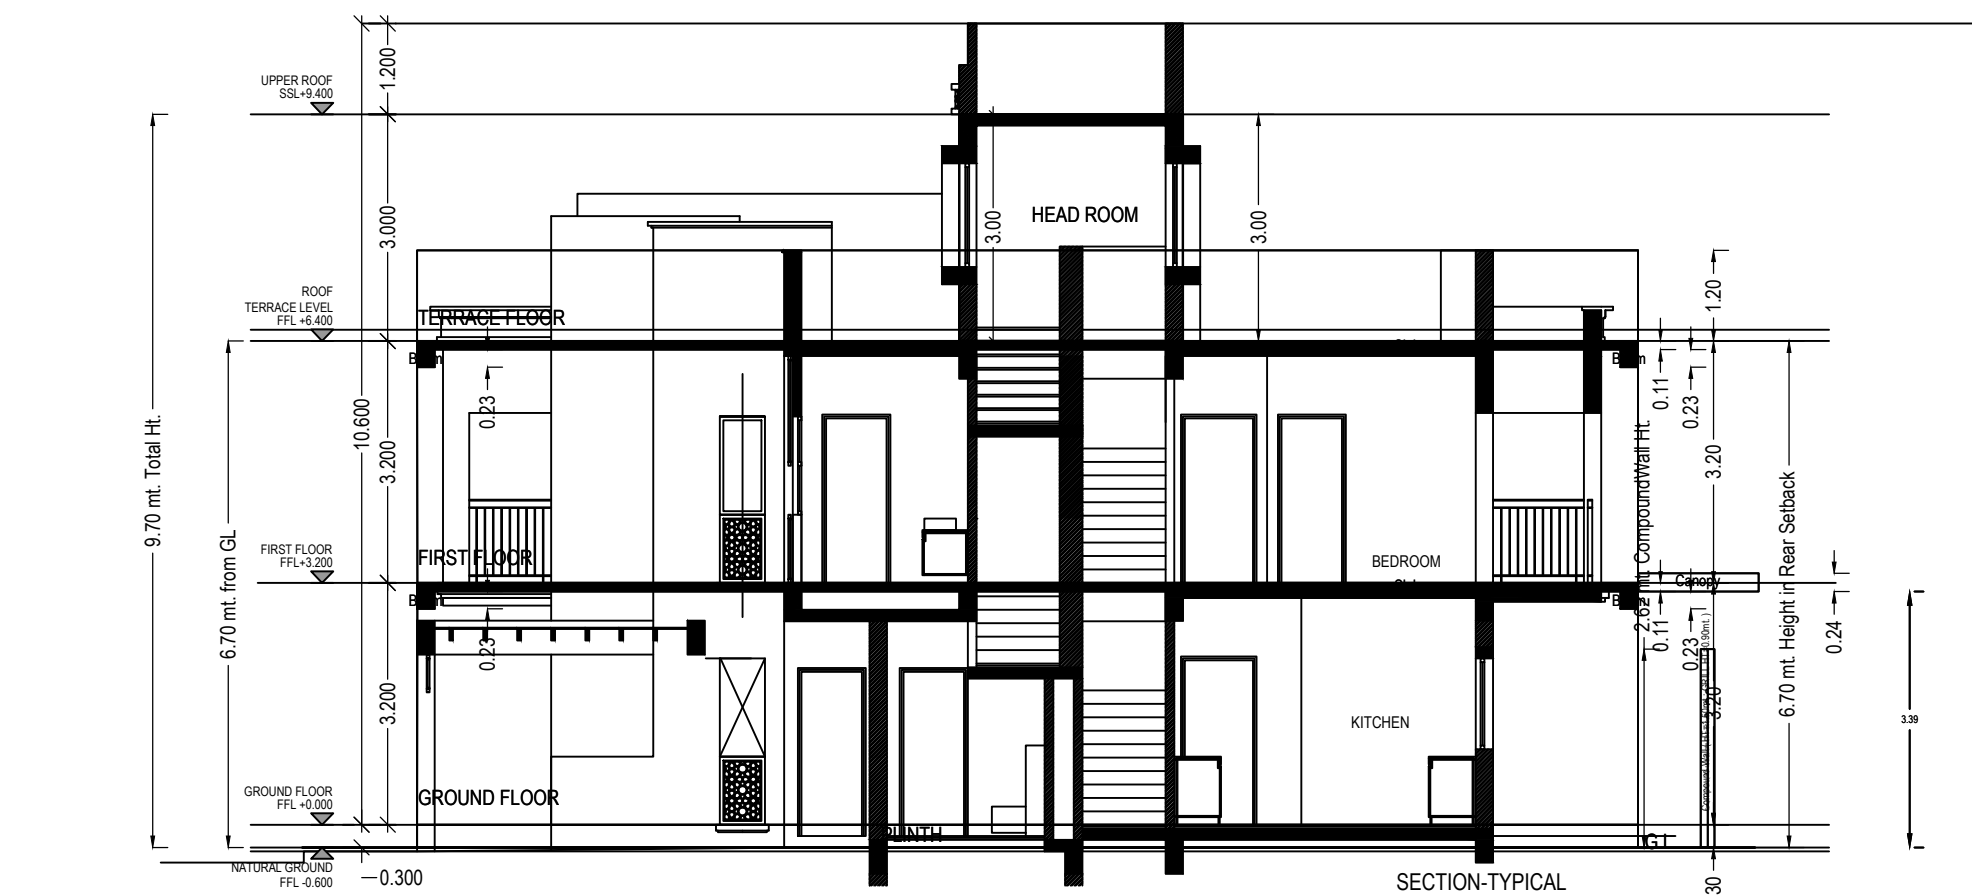

Building Name	Type	SubUse	Area (Sq.mt.)	Units		Car		
				Parking space reqd for every	Prop.	Reqd./Unit	Reqd.	Prop.
A (PLOT 09)	Residential	Row House	101 - 200	1	141.49	1.00	1	-
	Total :		-	-	-	-	1	1

Floor Name	StairCase Name	Flight Width	Tread Width	Riser Height	Railing Ht.
GROUND FLOOR PLAN	STAIRCASE	1.10	0.275	0.160	1.00
FIRST FLOOR PLAN	STAIRCASE	1.10	0.275	0.160	1.00
TERRACE FLOOR PLAN	STAIRCASE	1.10	0.275	0.000	1.00

BUILDING NAME	NAME	LENGTH	HEIGHT	NOS
A (PLOT 09)	D2	0.75	2.10	01
A (PLOT 09)	D2	0.90	2.10	09
A (PLOT 09)	D	1.00	2.10	04
A (PLOT 09)	ARCH-01	1.20	1.00	01
A (PLOT 09)	D	1.26	2.10	01
A (PLOT 09)	D	1.29	2.10	01
A (PLOT 09)	ARCH-01	1.31	1.00	02

BUILDING NAME	NAME	LENGTH	HEIGHT	NOS
A (PLOT 09)	W2	0.60	2.10	01
A (PLOT 09)	W2	0.60	2.40	02
A (PLOT 09)	V1	0.61	1.00	01
A (PLOT 09)	V1	0.75	1.00	02
A (PLOT 09)	KW	1.03	2.40	01
A (PLOT 09)	JALI	1.21	2.40	01
A (PLOT 09)	S/W	1.76	2.40	02
A (PLOT 09)	S/W	2.03	2.40	01
A (PLOT 09)	W	2.56	2.10	02

Floor Name	Building Name		Total	
	A (PLOT 09)		Total Proposed Built Up Area (Sq.mt.)	Total FAR Area (Sq.mt.)
	Proposed Built Up Area (Sq.mt.)	Proposed FAR Area (Sq.mt.)		
Ground Floor	108.05	97.24	108.05	97.24
First Floor	97.24	97.24	97.24	97.24
Terrace Floor	14.52	0.00	14.52	0.00
Total:	219.81	194.48	219.81	194.48

Building	No. of Same Bldg	Gross Built Up Area (Sq.mt.)	Deductions From Gross BUA/Area in Sq.mt.)	Total Built Up Area (Sq.mt.)	Deductions (Area in Sq.mt.)				Proposed FAR Area (Sq.mt.)	Total FAR Area (Sq.mt.)	No. of Unit
			Duct/Void, Duct, Chawk)		Mumty		Archi.Proj.(Canopy)	Covered Area	Resi.		
A (PLOT 09)	1	220.32	0.51	219.81	14.52	10.81	1.00	194.48	194.48	01	
Grand Total :	1	220.32	0.51	219.81	14.52	10.81	1.00	194.48	194.48	01	

Vehicle Type	Regd.			Prop.	
	No.	Reduced Regd Parking (Incase of Plot having R/WArea surrendered FOC)	Area	No.	Area
Equivalent Car Space	-	-	-	1	13.75
Total	1	-	13.75	1	13.75
Total			13.75		13.75


Building Name	Building Use	Building SubUse	Building Use Group	Building Type	Building Structure	No Of Residential Units	Floor Name	Floor Use	Floor SubUse	FAR Name	FAR Use	FAR SubUse
A (PLOT 09)	Residential	Row House		-	Lowrise Building	1	GROUND FLOOR PLAN	Residential	Row House	Residential FAR	Residential	Row House
							FIRST FLOOR PLAN	Residential	Row House	Residential FAR	Residential	Row House
							TERRACE FLOOR PLAN	Residential	Row House	-	-	-

Plot	Name	Nos Of Trees	
		Reqd	Prop
PLOT	Tree	1	5


AREA STATEMENT		VERSION NO.: 1.0.82	
		VERSION DATE: 12/10/2022	
PROJECT DETAIL :			
Authority: Lucknow Development Authority		Plot Use: Residential	
AuthorityClass: Category A		Plot Sub/Use: Row House	
AuthorityGrade: Development Authority (DA)		Development Plan: GHAILA ALINAGAR IIM ROAD Shalimar	
CaseTrack: Regular		Land Use Zone: Residential use Zone	
Project Type: Building Permission		Land Sub/Use Zone: Residential Zone	
Nature of Development: NEW		Layout Type: NA	
Development Area: Developed Area			
SubDevelopmentArea: Village Area			
Special Project: NA			
Site Address:			
District:Lucknow,Tehsil:Lucknow,Village:Alinagar			
AREA DETAILS :		Sq.Mts.	
1.	Area of Plot As per record	-	
	Document Area	141.50	
	As per site condition	141.49	
	Area of Plot Considered	141.49	
2.	Deduction for		
	(a)Proposed roads	0.00	
	(b)Any reservations	0.00	
	Total(a + b)	0.00	
3.	Net Area of plot (1 - 2) AREA OF PLOT	141.49	
	Plot Area For Coverage	141.49	
	Plot Area For FAR	141.49	
	Perm. FAR Area (1.33)	272.60	
	Previous Perm. FAR Area (2.00)	200.00	
	Current Perm. FAR Area (1.75)	72.60	
	Total Perm. FAR Area (1.93)	272.60	
6.	Total Built up area permissible at:		
	Permissible Coverage area (72.07 %)	101.97	
	Previous Coverage area (75.00 %)	75.00	
	Current Coverage area (65.00 %)	26.97	
	Proposed Coverage Area (68.73 %)	97.24	
	Total Prop. Coverage Area (68.73 %)	97.24	
	Balance coverage Area (3.34 %)	4.73	
		Proposed Area at:	
-	Proposed Built up	Existing Built up	Proposed F.S.I
	Ground Floor	108.05	0.00
	First Floor	97.24	0.00
	Terrace Floor	14.52	0.00
	Total Area:	219.81	0.00
	Total FAR Area:		194.48
	Total BuiltUp Area:		219.81
	Proposed F.S.I : consumed:		1.37
C.	Tenement Statement		
4.	Tenement Proposed At:		
	G.F.	1.00	
	Total Tenements (3 + 4)	1	
E.	Parking Statement		
1.	Parking Space Required as per Regulations:		
	2. Proposed Parking Space:		13.75
			13.75

Kaushvendra Kumar Gautam (Executive engineer/Town Planner)


The correctness and accuracy of Proposal Information and drawing is a responsibility of POR/owner. Accuracy of Scrutiny Report is subject to accuracy of end-user provided data, 3rd party software/hardware/services, etc. SoftTech Engineers Ltd. is not liable for any damages which may arise from use, or inability to use the Application. Texts printed in 'Italics' and 'Blue' color are user inputs, which are not verified and not generated by scrutiny software.

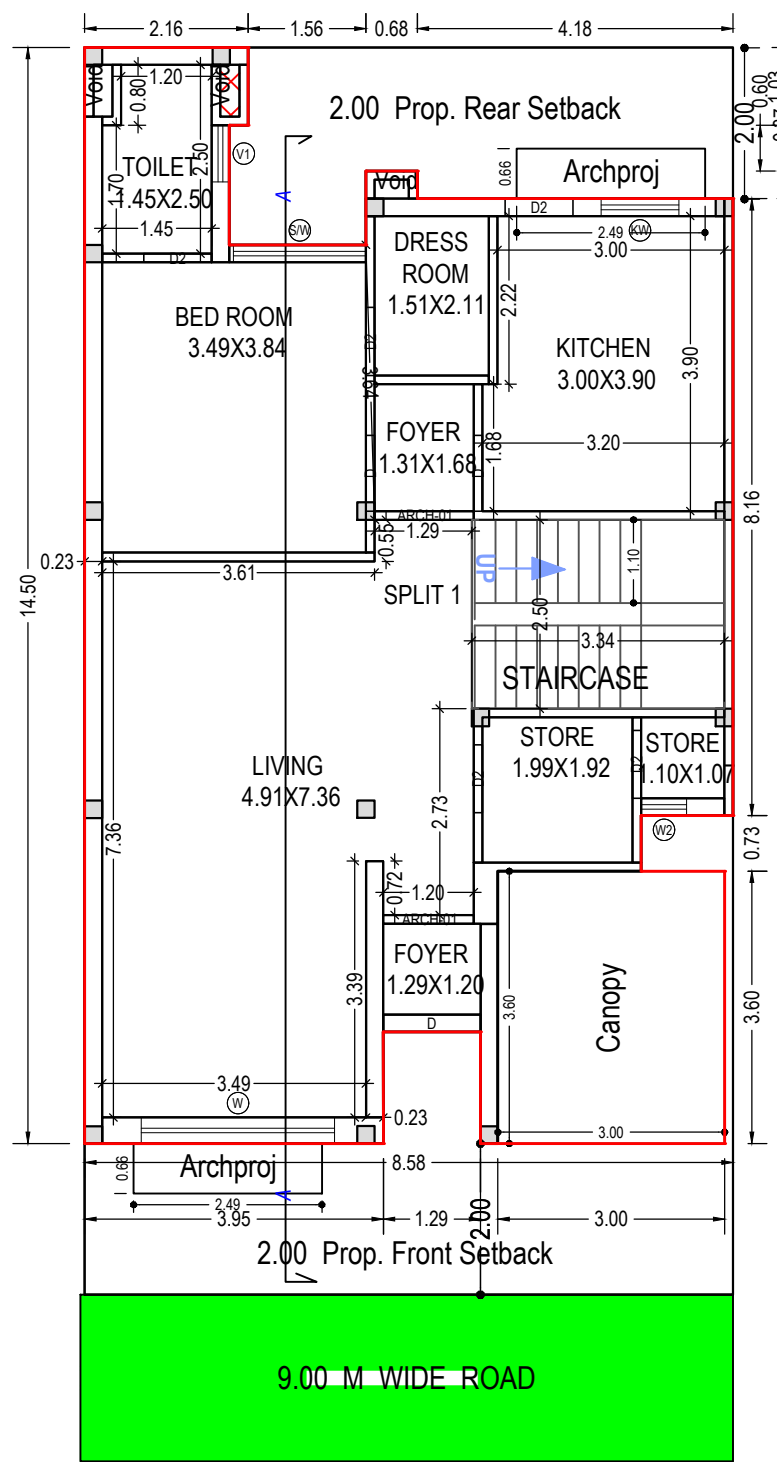


GROUND FLOOR PLAN
(Proposed)
(SCALE 1:100)

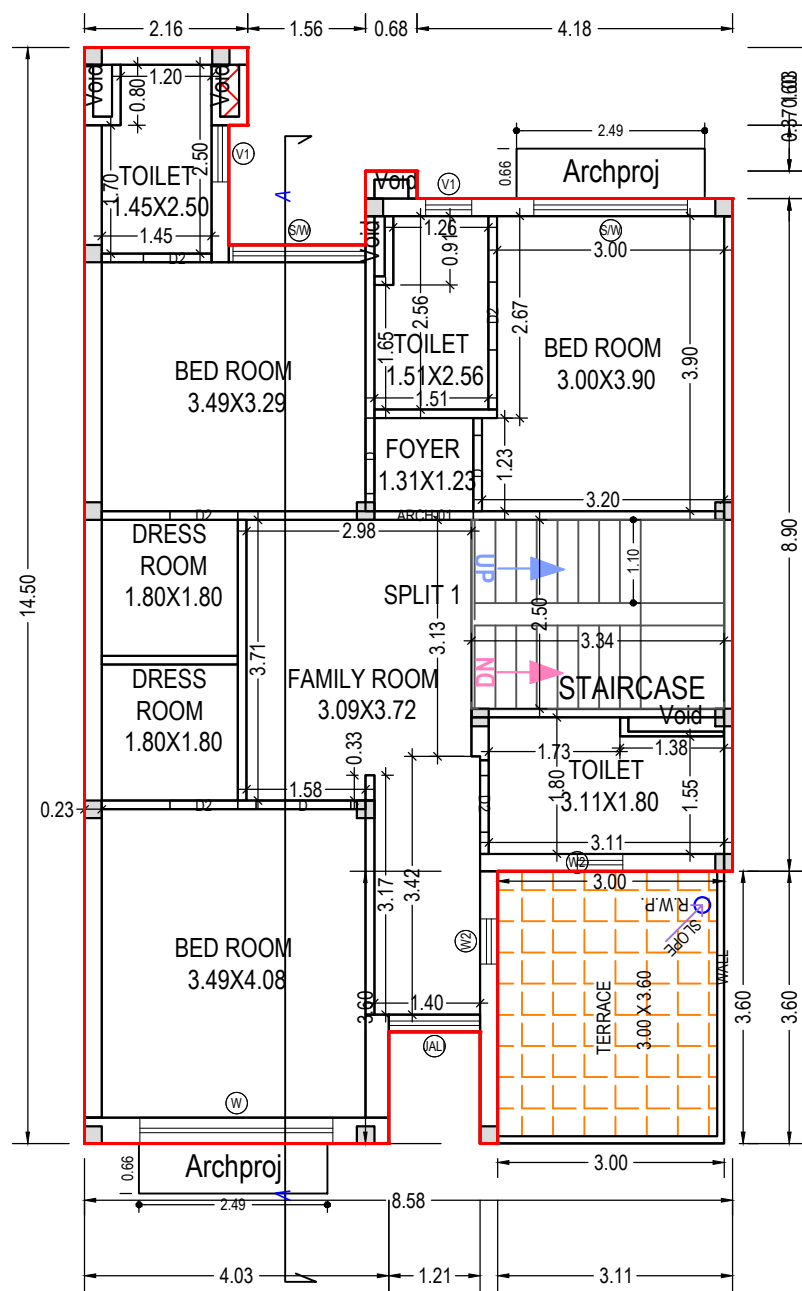

FIRST FLOOR PLAN
(Proposed)
(SCALE 1:100)

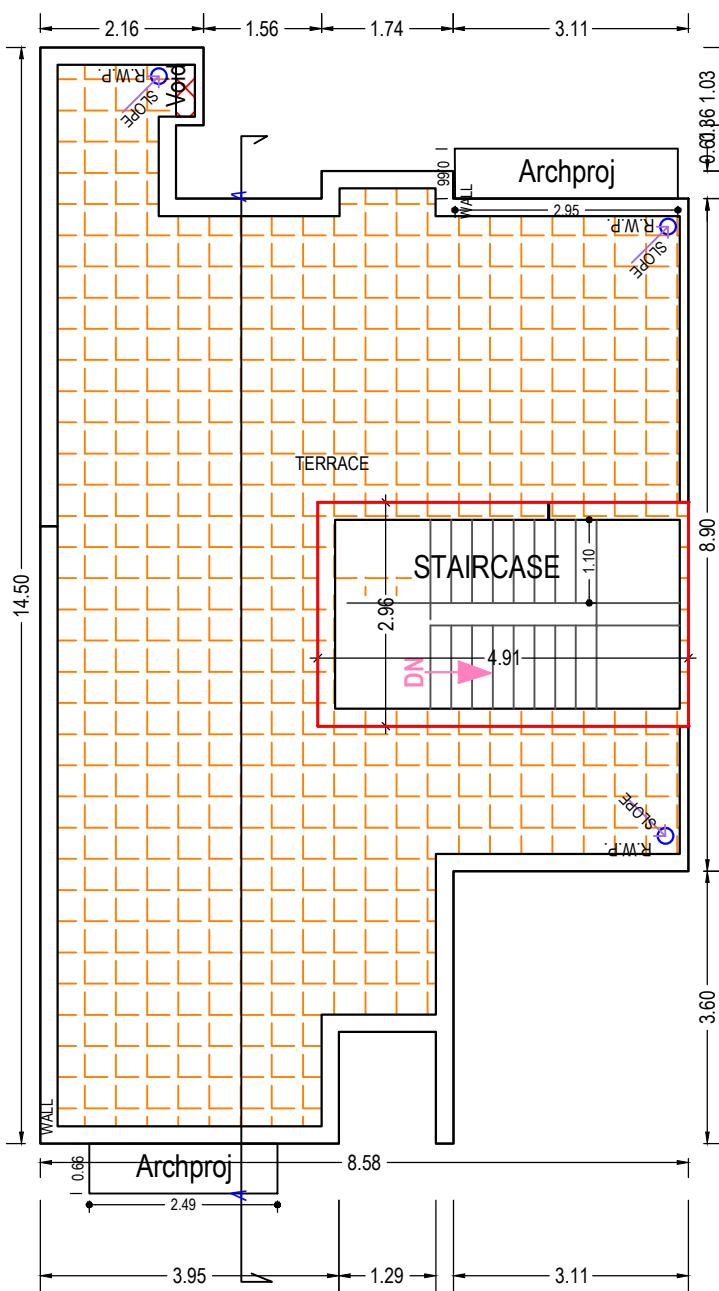

TERRACE FLOOR PLAN
(SCALE 1:100)

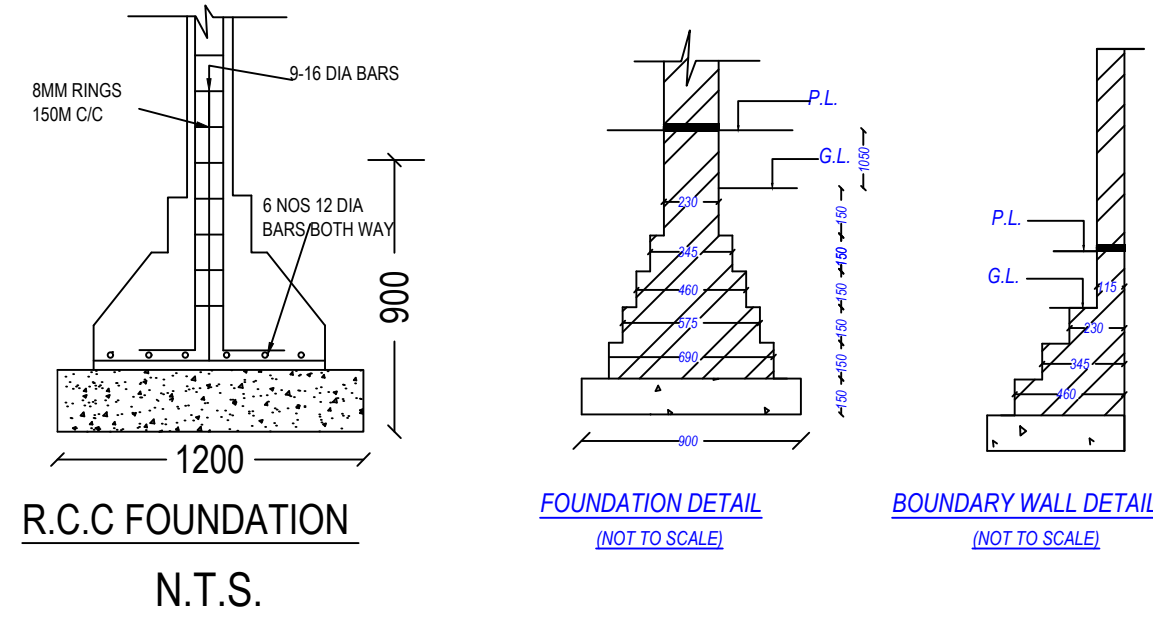

OWNER'S NAME AND SIGNATURE
SHALIMAR KSMB PROJECTS THROUGH PARTNER MOHAMMAD KAREEM FAROOQUI & OTHER'S ARCHITECT@SHALIMAR.ORG.7310106603

ARCH/ENG'S NAME AND SIGNATURE STRUCTURE ENGINEER

SHIVAM SRIVASTAVA
CA/2019/1748 by SHIVAM SRIVASTAVA
Date: 30 Mar 2023
10:55:47
Designation: Architect



District Authority
Lucknow Development Authority
District Authority
Lucknow Development Authority
District Authority
Lucknow Development Authority
District Authority
Lucknow Development Authority

Building Plan Application Number
LDA/BP/22-23/3633

Sanctioned On
26 Mar 2023

Valid Till
29 Mar 2028

Approved By
Kaushvendra Kumar Gautam (Executive engineer/Town Planner)


Examined By
Lakshman Singh (Junior engineer)

Alka Singh (Assistant Engineer)


Kaushvendra Kumar Gautam (Executive engineer/Town Planner)

Note: - 1) This drawing is prepared as per the current prevailing Building Bye Laws.
2) If Map sanctioned is used for purpose anything other than stated in application will lead to rejection of Map.


Total Plot Area: -	141.49	Total FAR Area: -	194.48
Total Coverage Area: -	97.24	Total BUA Area: -	219.81

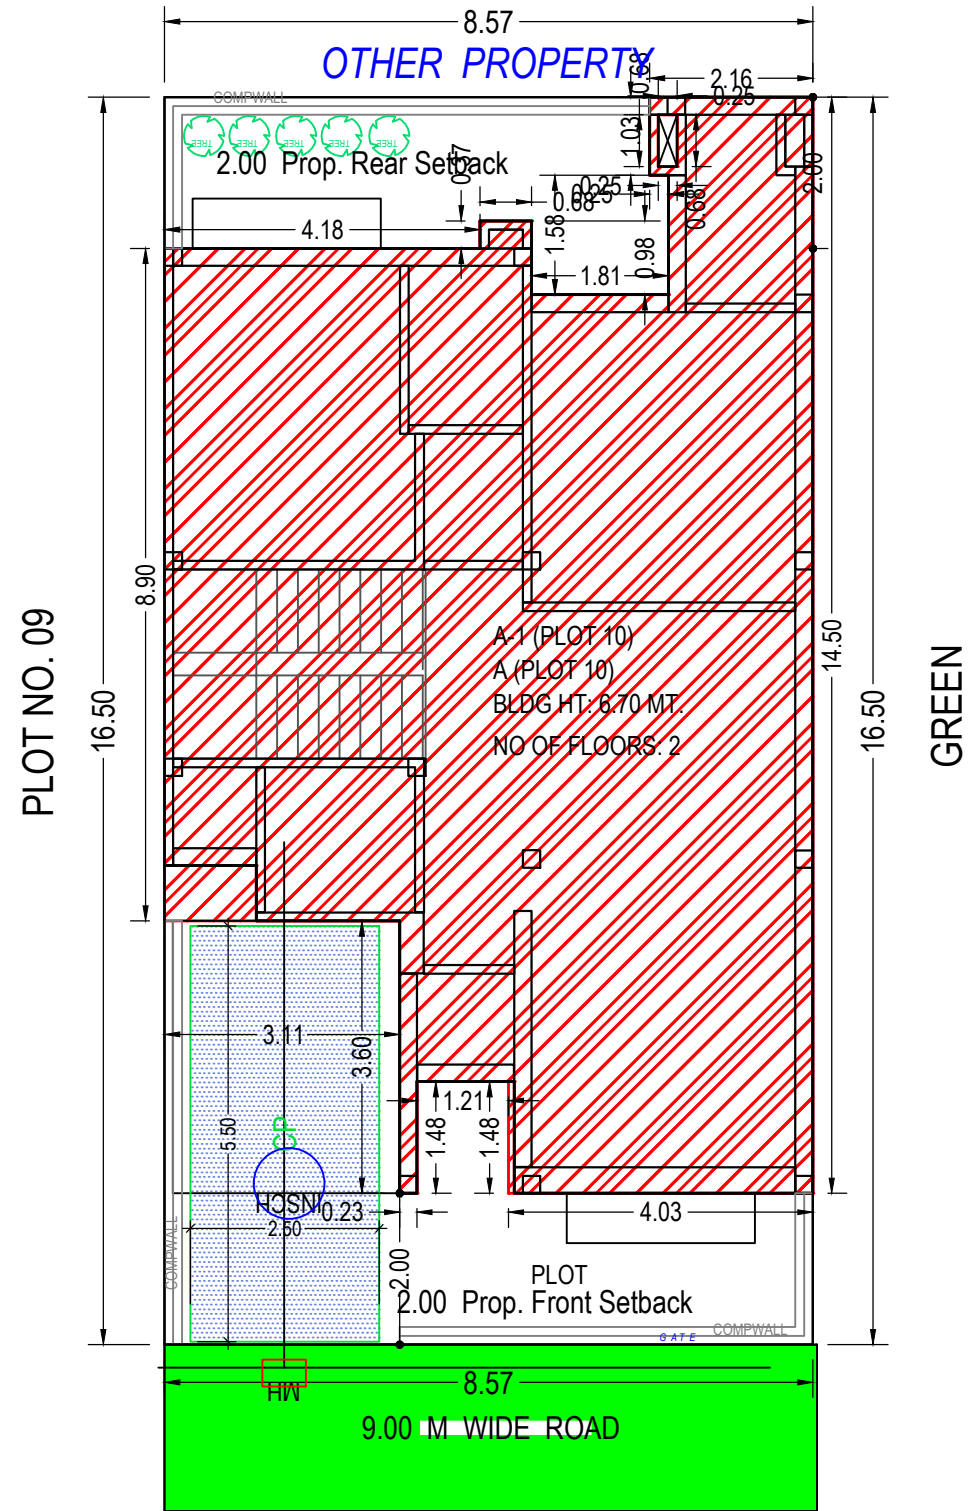


SITE PLAN
(Scale : 1:100)

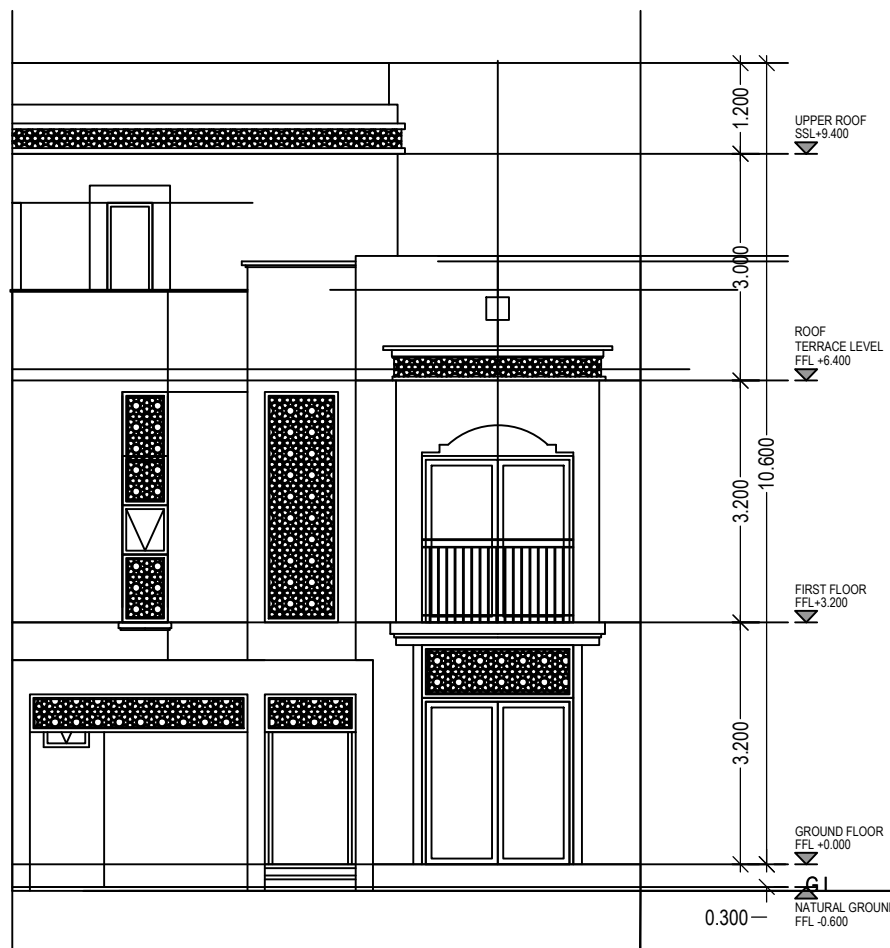


FRONT ELEVATION
SCALE 1:100

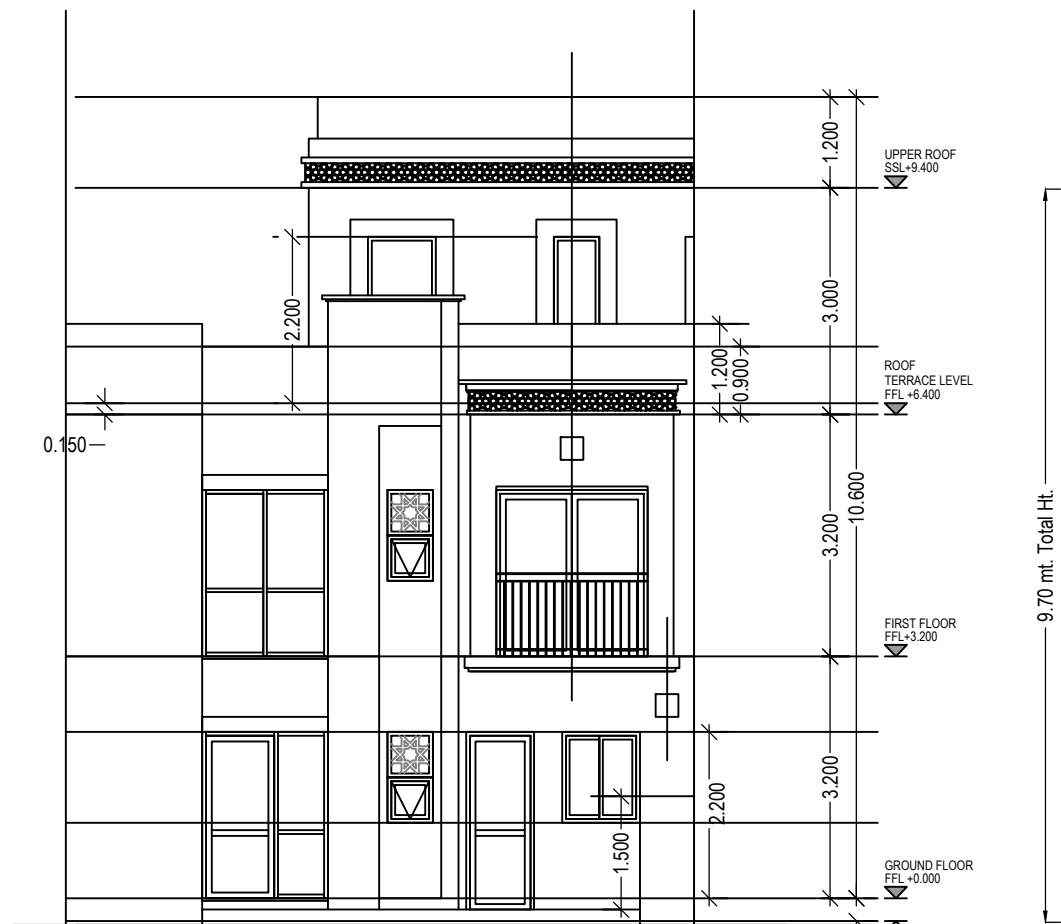


REAR ELEVATION
SCALE 1:100

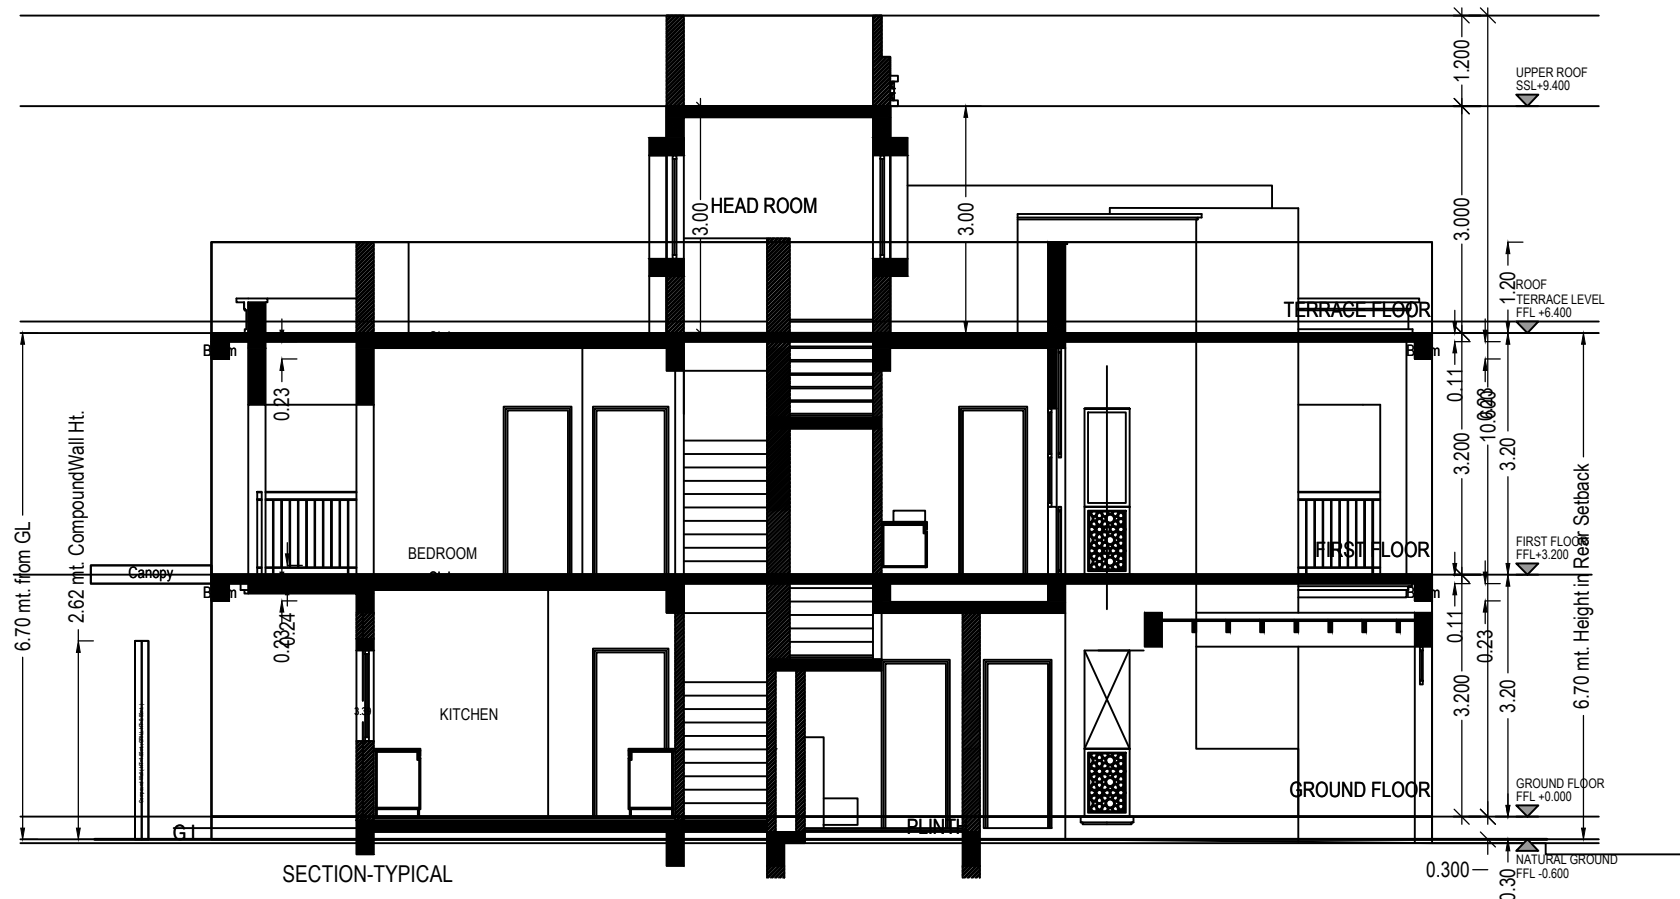


SECTION-TYPICAL

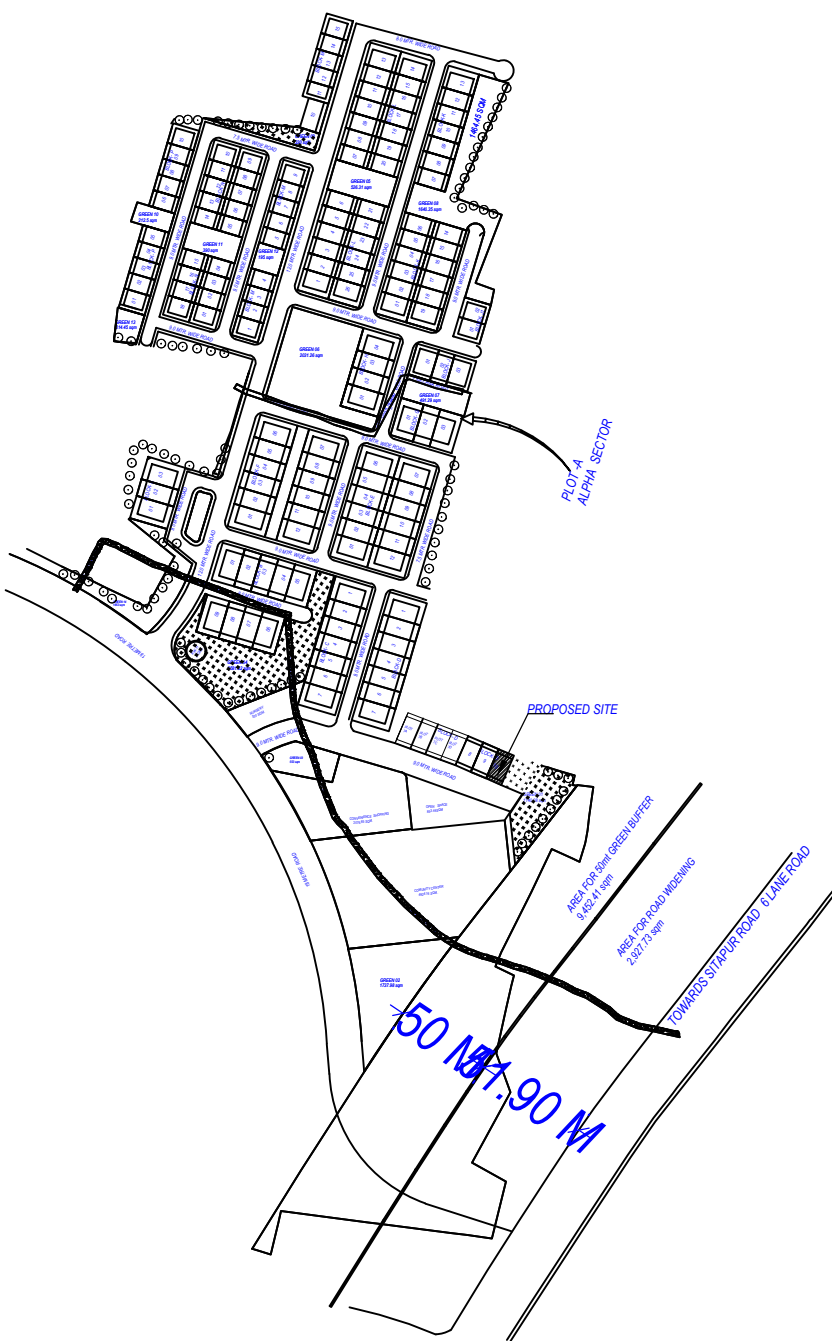


KEY PLAN

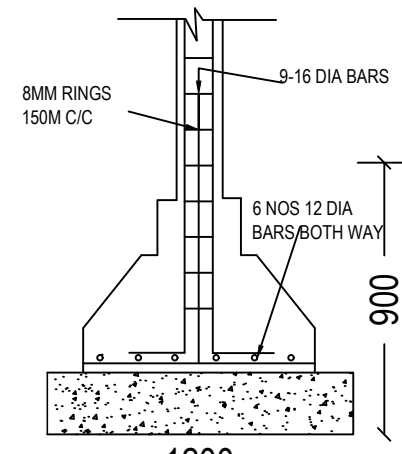

R.C.C. FOUNDATION
N.T.S.

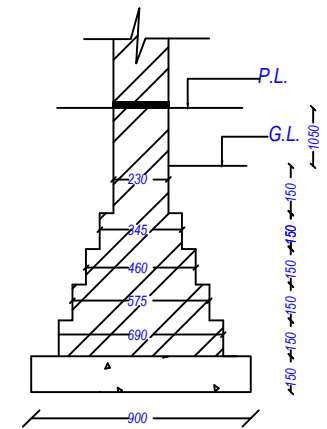

FOUNDATION DETAIL
N.T.S.

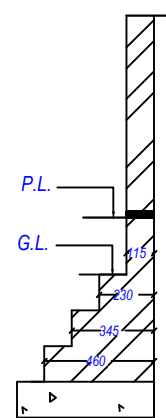

BOUNDARY WALL DETAIL
N.T.S.

Color Notes

COLOR INDEX

PLOT BOUNDARY
ABUTTING ROAD
PROPOSED CONSTRUCTION
COMMON PLOT
ROAD ALIGNMENT (ROAD WIDENING AREA)
FUTURE T.P. SCHEME DEDUCTION AREA
EXISTING (To be retained)
EXISTING (To be demolished)



FAR & Unit Details

Building	No. of Same Bldg	Gross Built Up Area (Sq.mt.)	Deductions From Gross BUA/Area in Sq.mt.)	Total Built Up Area (Sq.mt.)	Deductions (Area in Sq.mt.)			Proposed FAR Area (Sq.mt.)	Total FAR Area (Sq.mt.)	No. of Unit
					Mumty	Archi.Proj.(Canopy)	Covered Area			
A (PLOT 10)	1	220.32	0.51	219.81	14.52	10.81	1.00	194.48	194.48	01
Grand Total :	1	220.32	0.51	219.81	14.52	10.81	1.00	194.48	194.48	01

Parking Check (Table 7b)

Vehicle Type	No.	Reduced Reqrd Parking (Incase of Plot having R/WArea surrendered FOC)	Area	No.	Area
Equivalent Car Space	-	-	-	1	13.75
Total Car	1	-	13.75	1	13.75
Total			13.75		13.75

Building USE/SUBUSE Details

Building Name	Building Use	Building SubUse	Building Use Group	Building Type	Building Structure	No Of Residential Units	Floor Name	Floor Use	Floor SubUse	FAR Name	FAR Use	FAR SubUse
A (PLOT 10)	Residential	Row House		Lowrise Building		1	GROUND FLOOR PLAN	Residential	Row House	Residential FAR	Residential	Row House
							FIRST FLOOR PLAN	Residential	Row House	Residential FAR	Residential	Row House
							TERRACE FLOOR PLAN	Residential	Row House	-	-	-

Tree Details (Table 3h)

Plot	Name	Nos Of Trees	
		Reqd	Prop
PLOT	Tree	1	5

Required Parking (Table 7a)

Building Name	Type	Sub/Use	Area (Sq.mt.)	Units		Car		
				Parking space reqd for every	Prop.	Reqd./Unit	Reqd.	Prop.
A (PLOT 10)	Residential	Row House	101 - 200	1	141.49	1.00	1	-
	Total :		-	-	-	-	1	

Buildingwise Floor FAR Details

Floor Name	Building Name		Total	
	Proposed Built Up Area (Sq.mt.)	Proposed FAR Area (Sq.mt.)	Total Proposed Built Up Area (Sq.mt.)	Total FAR Area (Sq.mt.)
Ground Floor	108.05	97.24	108.05	97.24
First Floor	97.24	97.24	97.24	97.24
Terrace Floor	14.52	0.00	14.52	0.00
Total:	219.81	194.48	219.81	194.48

Staircase Checks (Table 8a-1)

Floor Name	StairCase Name	Flight Width	Tread Width	Riser Height	Railing Ht.
GROUND FLOOR PLAN	STAIRCASE	1.10	0.275	0.160	1.00
FIRST FLOOR PLAN	STAIRCASE	1.10	0.275	0.160	1.00
TERRACE FLOOR PLAN	STAIRCASE	1.10	0.275	0.000	1.00

Building :A (PLOT 10)

Floor Name	Gross Builtup Area	Deductions From Gross BUA/Area in Sq.mt.)	Total Built Up Area (Sq.mt.)	Deductions (Area in Sq.mt.)			Proposed FAR Area (Sq.mt.)	Total FAR Area (Sq.mt.)	No. of Unit
				Mumty	Archi.Proj.(Canopy)	Covered Area			
Ground Floor	108.22	0.17	108.05	0.00	10.81	1.00	97.24	97.24	01
First Floor	97.41	0.17	97.24	0.00	0.00	0.00	97.24	97.24	00
Terrace Floor	14.69	0.17	14.52	14.52	0.00	0.00	0.00	0.00	00
Total:	220.32	0.51	219.81	14.52	10.81	1.00	194.48	194.48	01
Total Number of Same Buildings:	1								
Total:	220.32	0.51	219.81	14.52	10.81	1.00	194.48	194.48	01

UnitBUA Table for Building :A (PLOT 10)

Floor	Name	UnitBUA Type	Gross UnitBUA Area	Deductions From Gross UnitBUA/Area in Sq.mt.)		UnitBUA Area	Deductions (Area in Sq.mt.)		Carpet Area	No. of Unit
				Void			Door	External Wall		
GROUND FLOOR PLAN	SPLIT 1	DWELLING UNIT	96.41	0.45	95.96	0.30	9.84	85.82	01	
		Total:	96.41	0.45	95.96	0.30	9.84	85.82	01	
		Typical Floor = 1								
	Total per Floor:	Total:	96.41	0.45	95.96	0.30	9.84	85.82	01	
SPLIT 1		DWELLING UNIT	97.41	0.80	96.61	0.00	10.12	86.49	00	
		Total:	97.41	0.80	96.61	0.00	10.12	86.49	00	
	Typical Floor = 1									
FIRST FLOOR PLAN	Total per Floor:	Total:	97.41	0.80	96.61	0.00	10.12	86.49	00	
		-								
		Total:	-	-	193.82	1.25	192.57	0.30	19.96	172.31

SCHEDULE OF DOOR:

BUILDING NAME	NAME	LENGTH	HEIGHT	NOS
A (PLOT 10)	D2	0.75	2.10	01
A (PLOT 10)	D2	0.90	2.10	09
A (PLOT 10)	D	1.00	2.10	04
A (PLOT 10)	ARCH-01	1.20	1.00	01
A (PLOT 10)	D	1.26	2.10	01
A (PLOT 10)	D	1.29	2.10	01
A (PLOT 10)	ARCH-01	1.31	1.00	02

SCHEDULE OF WINDOW/VENTILATION:

BUILDING NAME	NAME	LENGTH	HEIGHT	NOS
A (PLOT 10)	W2	0.60	2.10	01
A (PLOT 10)	W2	0.60	2.40	02
A (PLOT 10)	V1	0.61	1.00	01
A (PLOT 10)	V1	0.75	1.00	02
A (PLOT 10)	KW	1.03	2.40	01
A (PLOT 10)	JAL	1.21	2.40	01
A (PLOT 10)	SW	1.76	2.40	02
A (PLOT 10)	SW	2.03	2.40	01
A (PLOT 10)	W	2.56	2.10	02

Note: - 1) This drawing is prepared as per the current prevailing Building Bye Laws.
2) If Map sanctioned is used for purpose anything other than stated in application will lead to rejection of Map.

