




FRONT ELEVATION

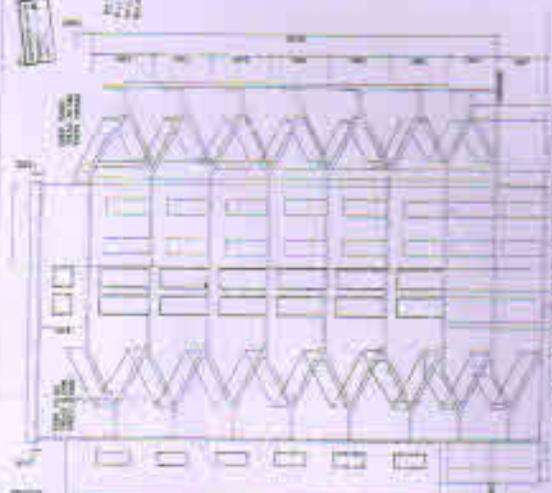


SECTION AT A-B

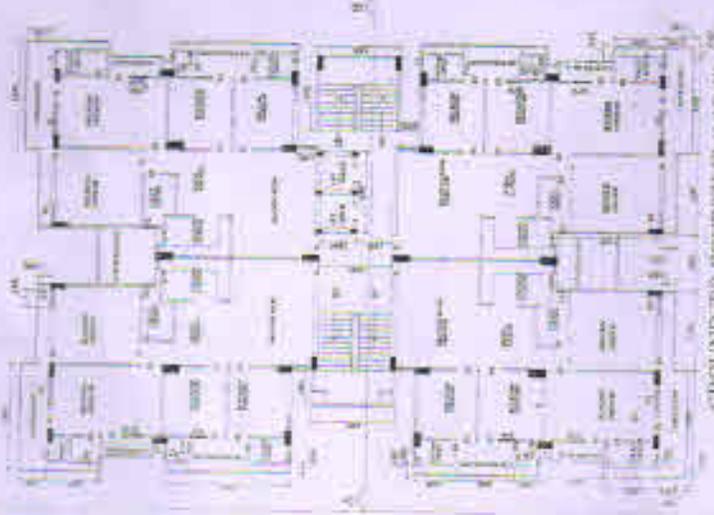

GROUND TO FOURTH FLOOR PLAN

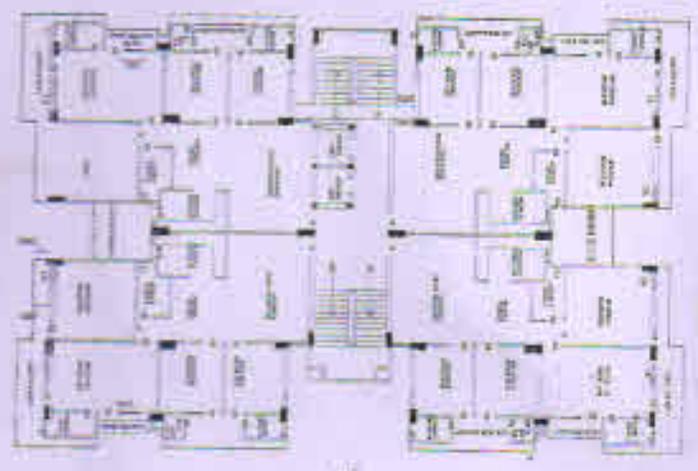

FIFTH FLOOR PLAN

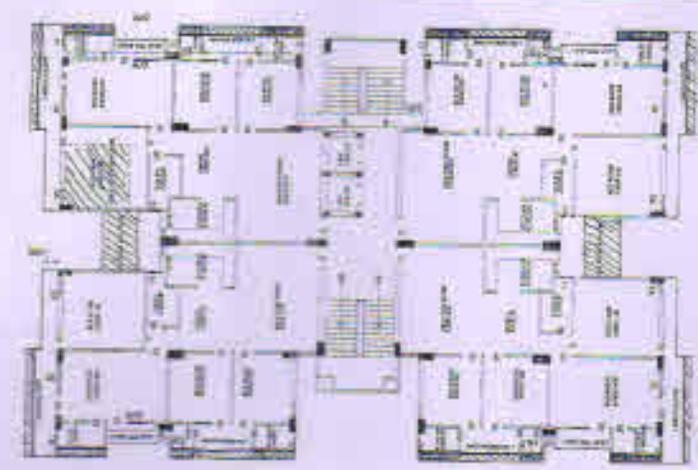

EXISTING TYPICAL FLOOR PLAN

SCHEDULE OF DOORS AND WINDOWS

NO.	DESCRIPTION	QTY	REMARKS
1	WOODEN DOOR WITH GLASS PANEL	100	AS PER ARCHITECT'S DRAWING
2	WOODEN WINDOW WITH GLASS	200	AS PER ARCHITECT'S DRAWING
3	ALUMINIUM WINDOW WITH GLASS	150	AS PER ARCHITECT'S DRAWING
4	ALUMINIUM DOOR WITH GLASS	50	AS PER ARCHITECT'S DRAWING
5	ALUMINIUM WINDOW WITH GLASS	100	AS PER ARCHITECT'S DRAWING
6	ALUMINIUM WINDOW WITH GLASS	100	AS PER ARCHITECT'S DRAWING
7	ALUMINIUM WINDOW WITH GLASS	100	AS PER ARCHITECT'S DRAWING
8	ALUMINIUM WINDOW WITH GLASS	100	AS PER ARCHITECT'S DRAWING
9	ALUMINIUM WINDOW WITH GLASS	100	AS PER ARCHITECT'S DRAWING
10	ALUMINIUM WINDOW WITH GLASS	100	AS PER ARCHITECT'S DRAWING

SPECIFICATIONS

1. ALL WORK SHALL BE IN ACCORDANCE WITH THE SPECIFICATIONS OF THE ARCHITECT.
2. ALL WORK SHALL BE DONE IN ACCORDANCE WITH THE LOCAL LAWS AND REGULATIONS.
3. ALL WORK SHALL BE DONE IN ACCORDANCE WITH THE BEST PRACTICE.
4. ALL WORK SHALL BE DONE IN ACCORDANCE WITH THE ARCHITECT'S DRAWINGS.
5. ALL WORK SHALL BE DONE IN ACCORDANCE WITH THE ARCHITECT'S SPECIFICATIONS.
6. ALL WORK SHALL BE DONE IN ACCORDANCE WITH THE ARCHITECT'S SCHEDULE OF MATERIALS.
7. ALL WORK SHALL BE DONE IN ACCORDANCE WITH THE ARCHITECT'S SCHEDULE OF WORK.
8. ALL WORK SHALL BE DONE IN ACCORDANCE WITH THE ARCHITECT'S SCHEDULE OF PRICES.
9. ALL WORK SHALL BE DONE IN ACCORDANCE WITH THE ARCHITECT'S SCHEDULE OF CONDITIONS.
10. ALL WORK SHALL BE DONE IN ACCORDANCE WITH THE ARCHITECT'S SCHEDULE OF DRAWINGS.

NOTES

1. WATER SUPPLY SHALL BE AS PER ARCHITECT'S DRAWING.
2. SEWERAGE SHALL BE AS PER ARCHITECT'S DRAWING.
3. ALL WORK SHALL BE DONE IN ACCORDANCE WITH THE ARCHITECT'S DRAWINGS.
4. ALL WORK SHALL BE DONE IN ACCORDANCE WITH THE ARCHITECT'S SPECIFICATIONS.
5. ALL WORK SHALL BE DONE IN ACCORDANCE WITH THE ARCHITECT'S SCHEDULE OF MATERIALS.
6. ALL WORK SHALL BE DONE IN ACCORDANCE WITH THE ARCHITECT'S SCHEDULE OF WORK.
7. ALL WORK SHALL BE DONE IN ACCORDANCE WITH THE ARCHITECT'S SCHEDULE OF PRICES.
8. ALL WORK SHALL BE DONE IN ACCORDANCE WITH THE ARCHITECT'S SCHEDULE OF CONDITIONS.
9. ALL WORK SHALL BE DONE IN ACCORDANCE WITH THE ARCHITECT'S SCHEDULE OF DRAWINGS.
10. ALL WORK SHALL BE DONE IN ACCORDANCE WITH THE ARCHITECT'S SCHEDULE OF CONDITIONS.

CONTRACT

THE ARCHITECT'S DESIGN SHALL BE AS PER ARCHITECT'S DRAWING. THE CONTRACTOR SHALL BE RESPONSIBLE FOR THE EXECUTION OF THE WORK IN ACCORDANCE WITH THE ARCHITECT'S SPECIFICATIONS AND SCHEDULE OF MATERIALS. THE CONTRACTOR SHALL BE RESPONSIBLE FOR THE OBTAINING OF ALL NECESSARY PERMITS AND APPROVALS FROM THE RELEVANT AUTHORITIES.

APPENDIX

APPENDIX A: ARCHITECT'S SIGNATURE AND SEAL. APPENDIX B: ARCHITECT'S SCHEDULE OF MATERIALS. APPENDIX C: ARCHITECT'S SCHEDULE OF WORK. APPENDIX D: ARCHITECT'S SCHEDULE OF PRICES. APPENDIX E: ARCHITECT'S SCHEDULE OF CONDITIONS. APPENDIX F: ARCHITECT'S SCHEDULE OF DRAWINGS.

SCALE: 1:100

SHEET NO. 01



N