

PROJECT :-

**PROPOSED
GROUP HOUSING,
KAILASH ENCLAVE,
SECTOR-18,
VRINDAVAN YOJANA-4,
LUCKNOW**

L-8-0/Unit/6-H. Kailash Enclave Sect-18
Vijaya-Lucknow/51-13
C-213/APD/Unit-5/Unit/6H/125

निर्माण हेतु प्रमाणित

11 Dec 2013
रजिस्ट्रार, लखनऊ

Ashok singh Dip. Arch Asst. Architect Planner	Sd 31.10.2013
Sanjeev Kashyap B.Plng, M.Plng (Environmental) AITP Architect Planner	Sd 01.11.2013
G.S. Goyal B. Arch C.A.P.	Sd 01.11.2013
M.K.S. Sundaram I.A.S. HOUSING COMMISSIONER	Sd

THIS IS TO CERTIFY THAT
THE BUILDING PLAN IS
AS PER RULES/REGULATION
OF MASTER PLAN 2021.


JOB TITLE:
FLOOR PLANS

DRG. NO.
SHEET NO. AR/SUB -04/06


1:100
SCALE
SUBMISSION
DRAWING

05/08/13
DATE
NORTH


CONSULTANT:
CIVIL CONSULTANTS
ARCHITECTS, ENGINEERS, PLANNERS
& INTERIOR DESIGNERS
003, GAURI APARTMENTS
57-HILTON LANE, MEERABAI MARG,
LUCKNOW-226001
Ph. No: 0522-2209859, 4007738 Fax: 0522-2209241
E-mail: civilconsultants@yahoo.co.in

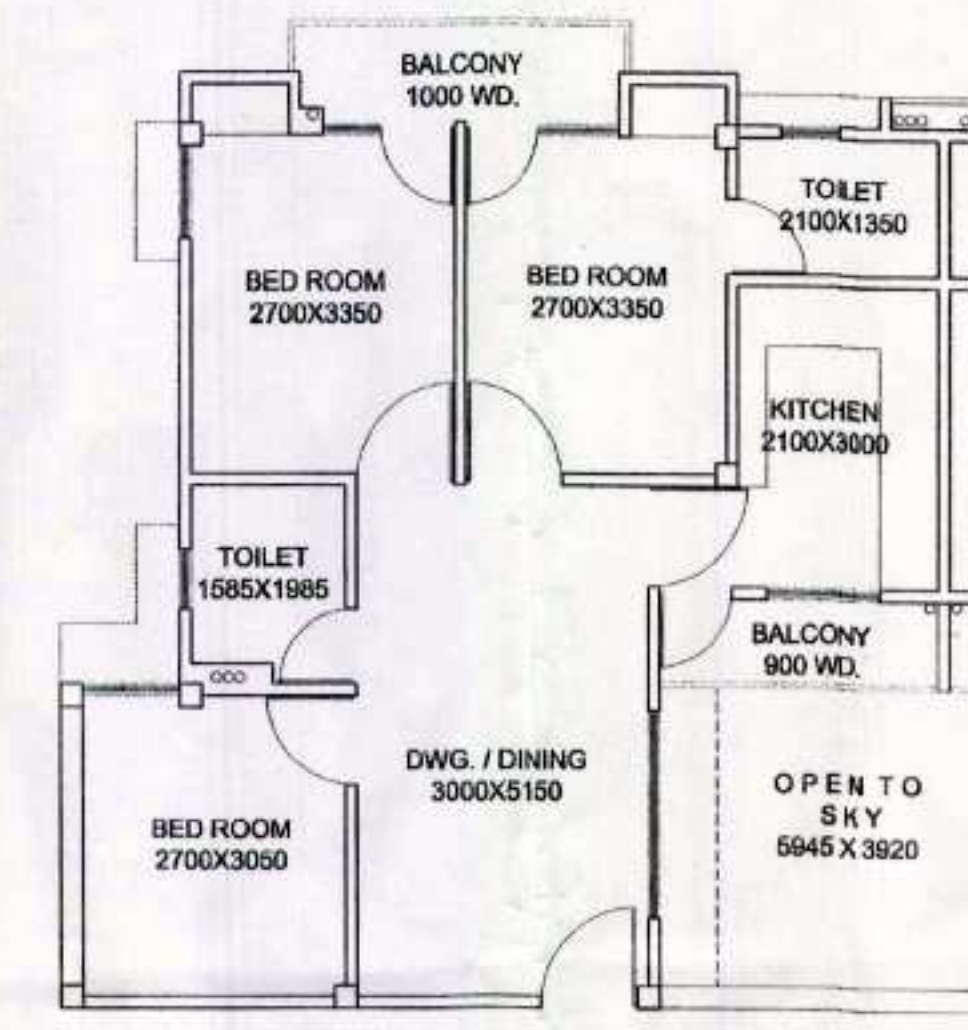

UNIT PLAN
BLOCK-B (3 BHK)

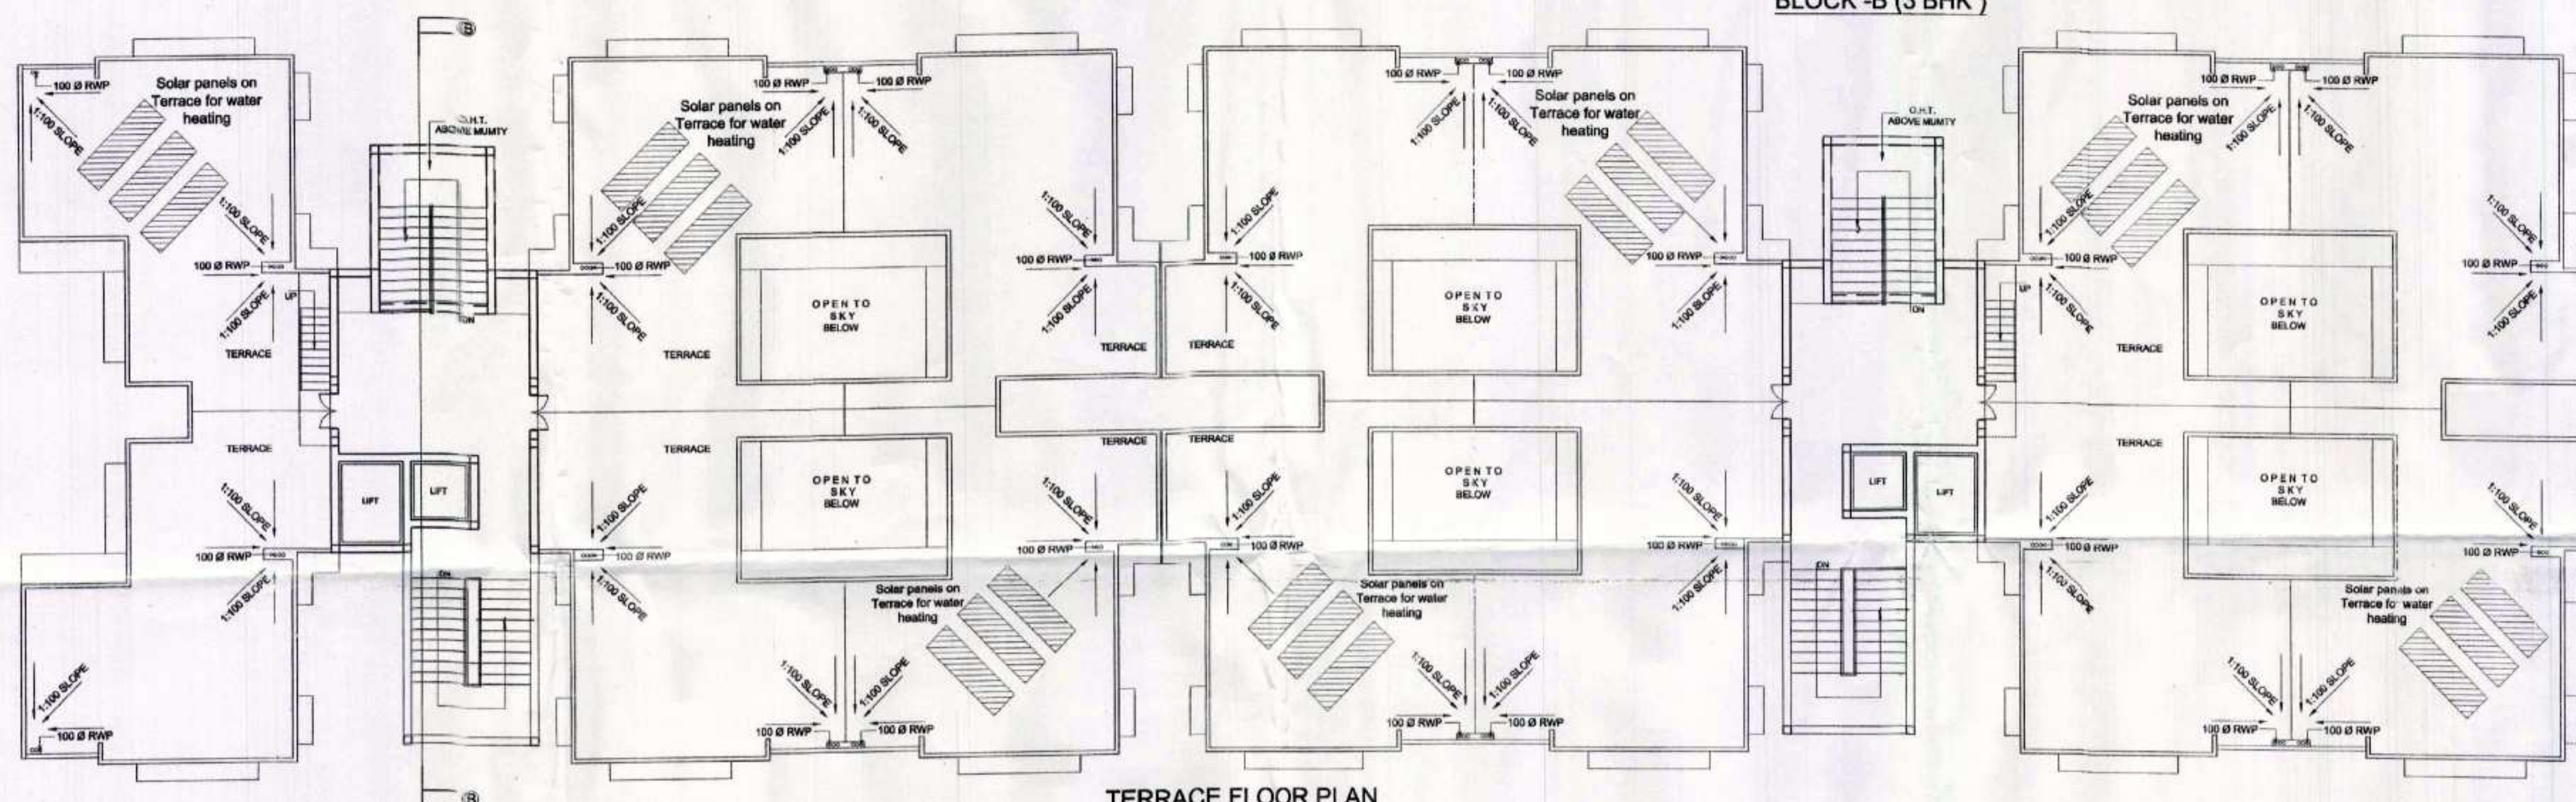

TERRACE FLOOR PLAN
BLOCK-B (3 BHK)

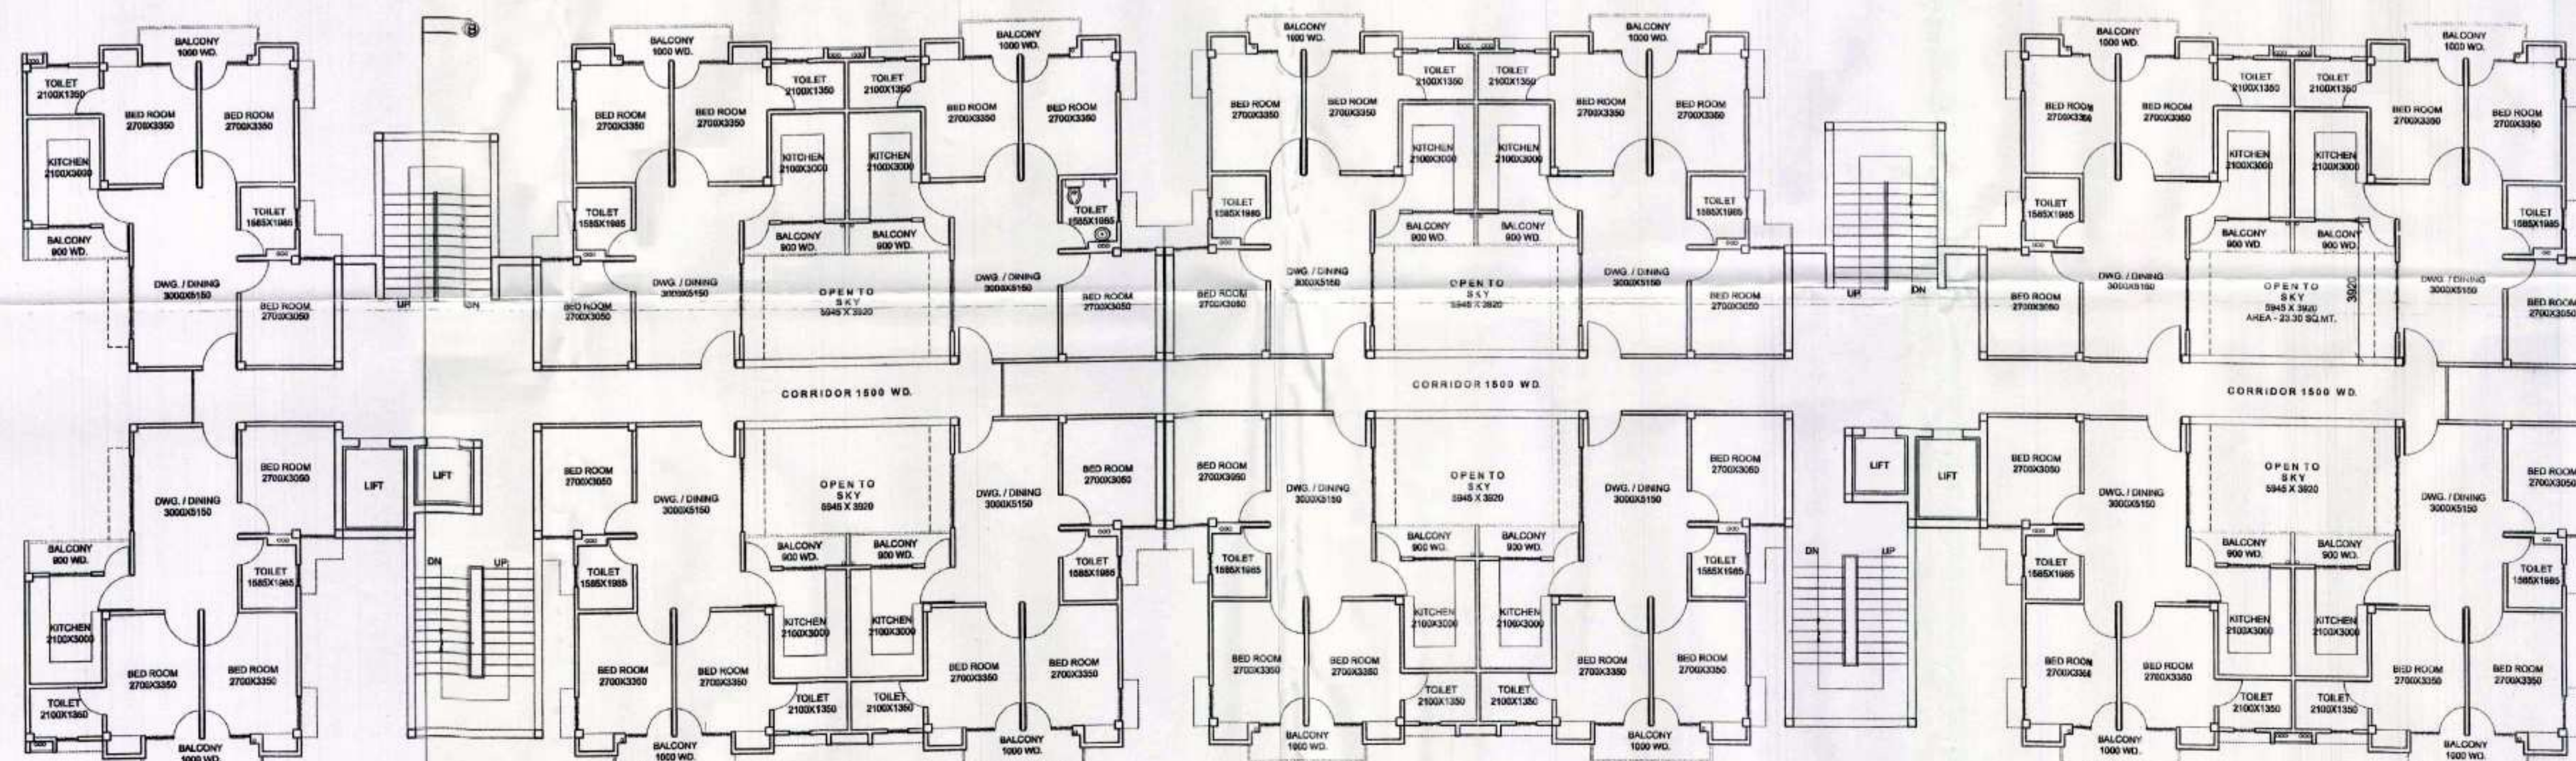


TYPICAL FLOOR PLAN
BLOCK-B (3 BHK)


PROJECT :-

**PROPOSED
GROUP HOUSING,
KAILASH ENCLAVE,
SECTOR-18,
VRINDAVAN YOJANA-4,
LUCKNOW**


Exp. / V.Dim / G.H. Kailash Enclave Sector-18, V.
Yojana Lucknow / S1-13
C-213 / APD / Vmit-5 / V.Dim / G.H. / 125

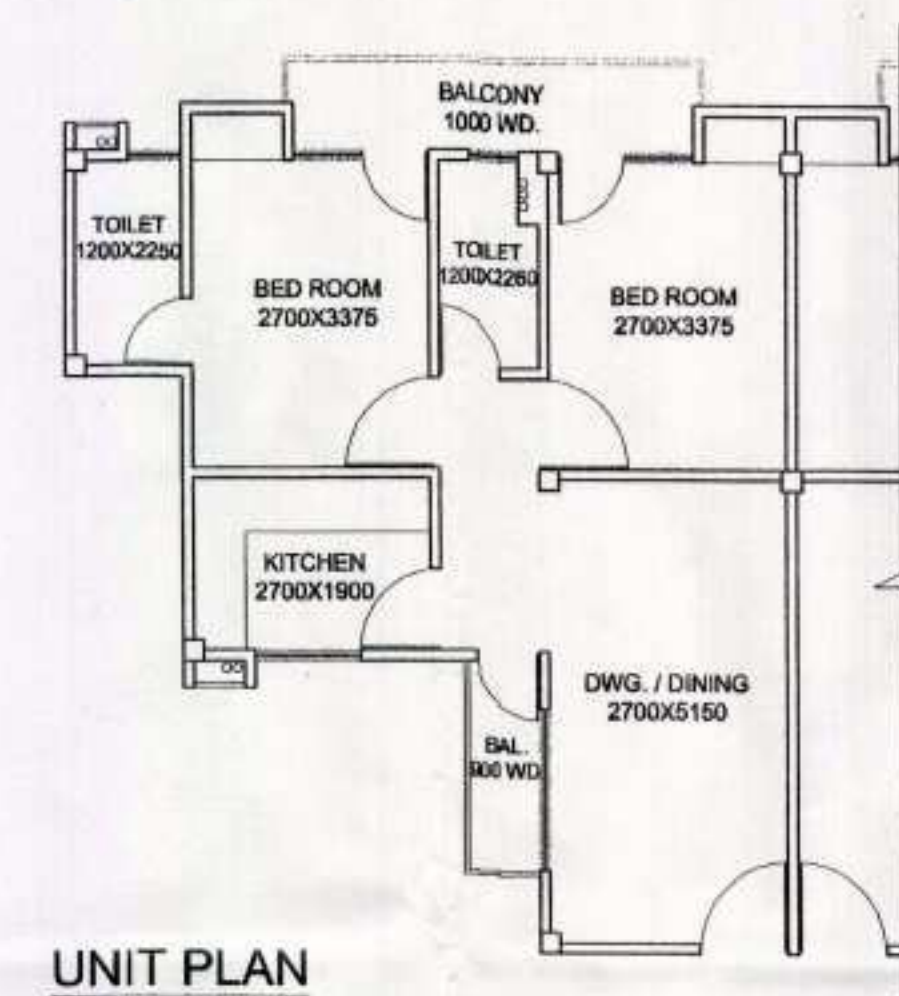

**UNIT PLAN
BLOCK -A (2 BHK)**

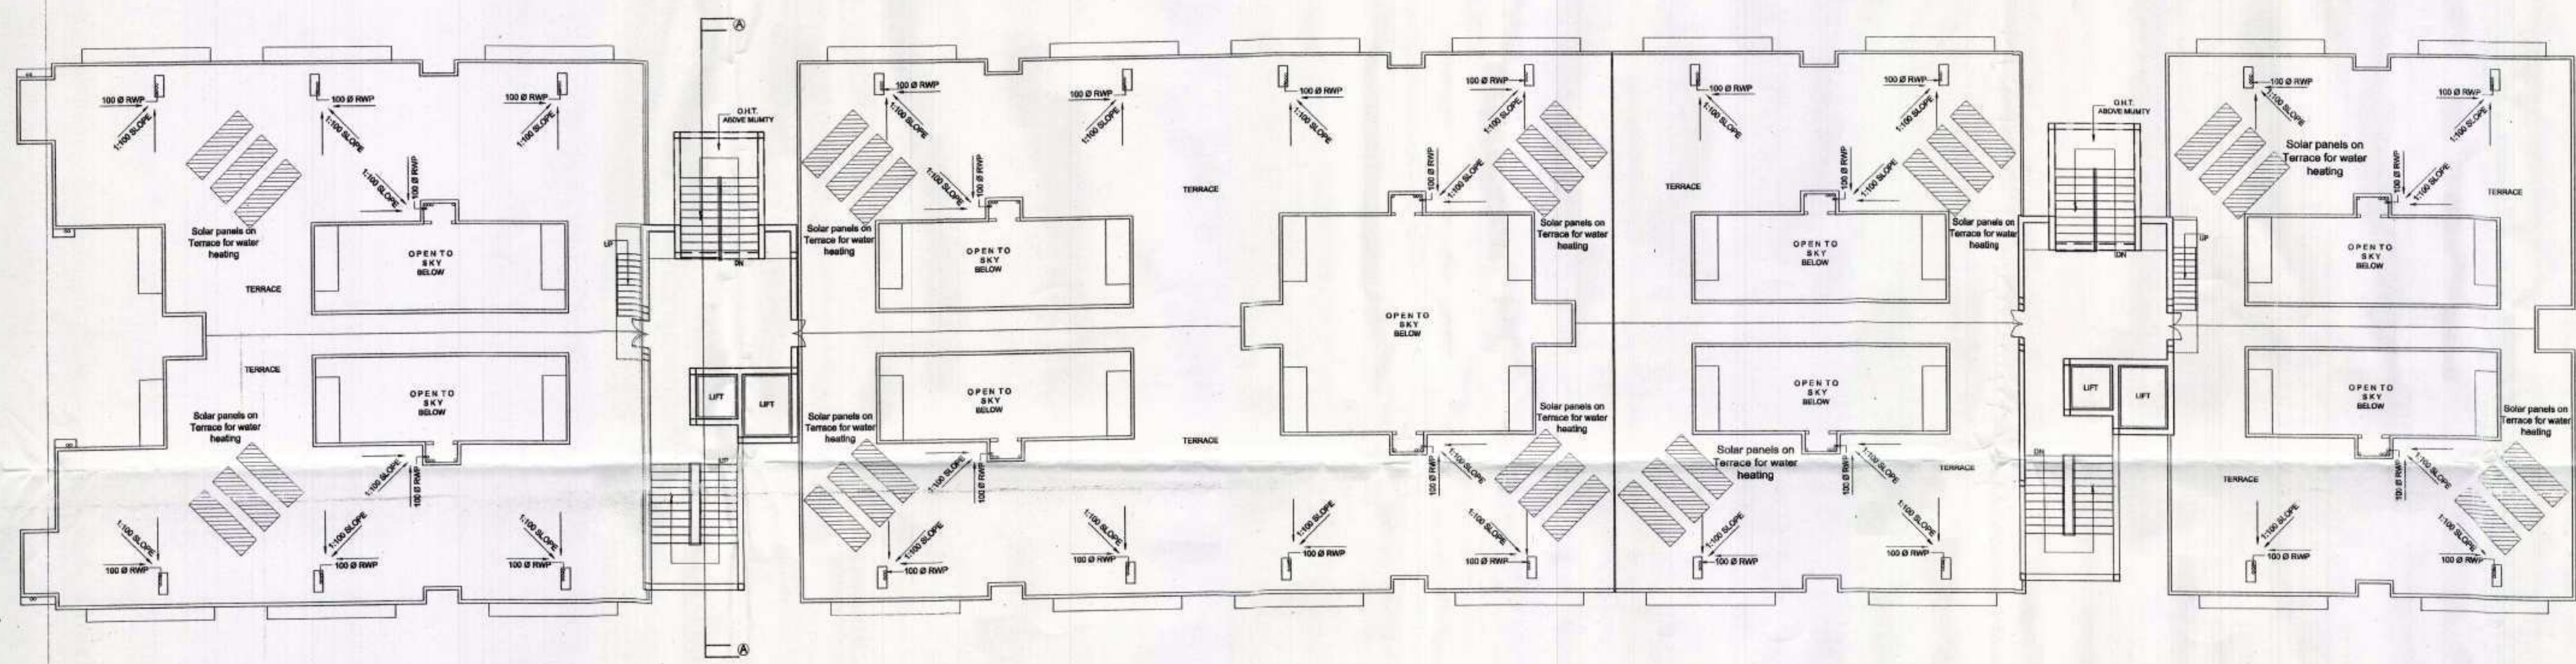

**TERRACE FLOOR PLAN
BLOCK -A (2 BHK)**

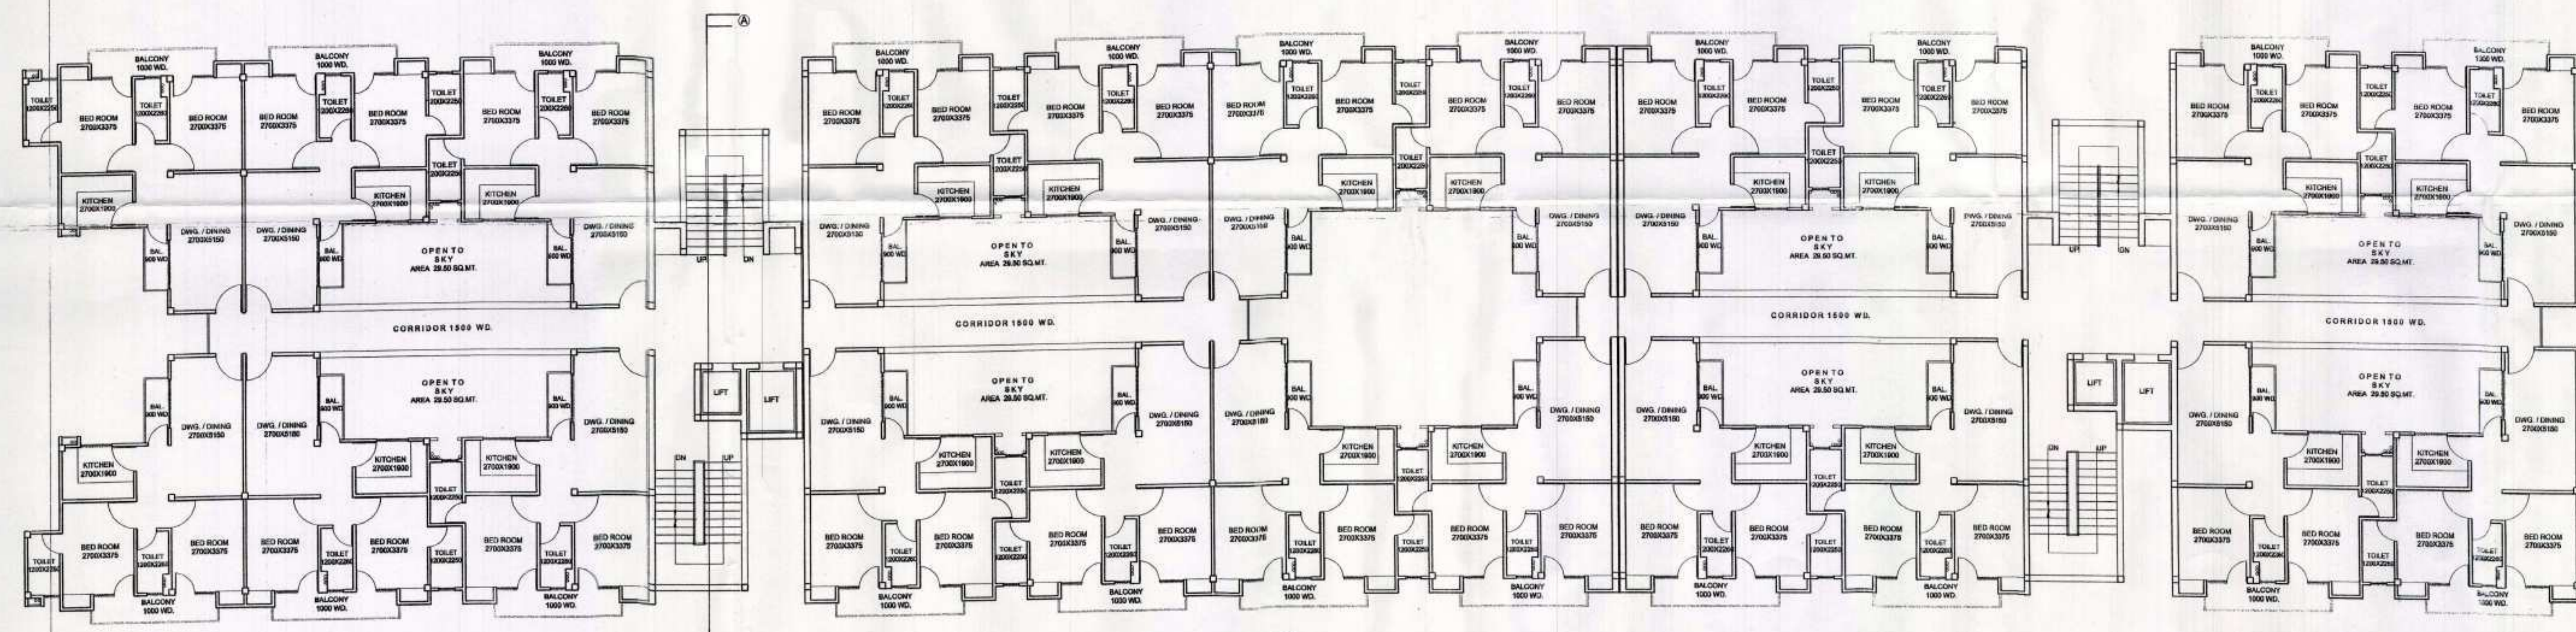

**TYPICAL FLOOR PLAN
BLOCK -A (2 BHK)**

निर्मम हेतु प्रमाणित
11 Dec 2013
इकाई-3, नए नगर

Ashok singh Dip. Arch Asst. Architect Planner	Sd 31.10.2013
Sanjeev Kashyap B.Plng. M.Plng (Environmental) AITP Architect Planner	Sd 01.11.2013
G.S. Goyal B. Arch C.A.P.	Sd 01.11.2013
M.K.S. Sundaram I.A.S. HOUSING COMMISSIONER	Sd

THIS IS TO CERTIFY THAT
THE BUILDING PLAN IS
AS PER RULES/REGULATION
OF MASTER PLAN 2021.

JOB TITLE:
FLOOR PLANS
DRG. NO.
SHEET NO. AR/SUB -03/06

1:100
SCALE
05/08/13
DATE
SUBMISSION
DRAWING
NORTH

CONSULTANT:
CIVIL CONSULTANTS
ARCHITECTS, ENGINEERS, PLANNERS
& INTERIOR DESIGNERS
003, GAURI APARTMENTS
57-HILTON LANE, MEERABAI MARG,
LUCKNOW-226001
Ph. No: 0522-2209859, 4007738 Fax: 0522-2209241
E-mail: civilconsultants@yahoo.co.in