
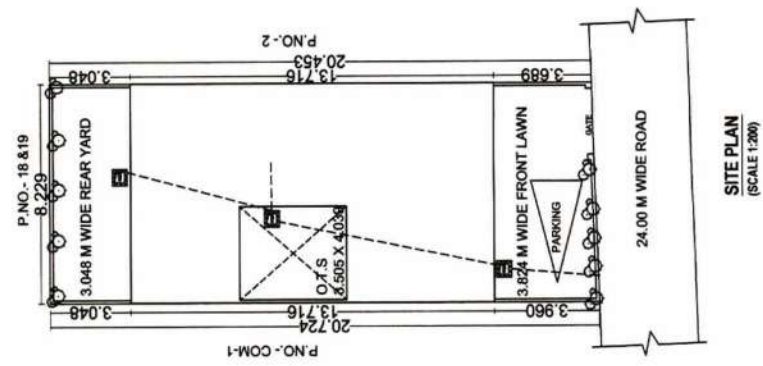
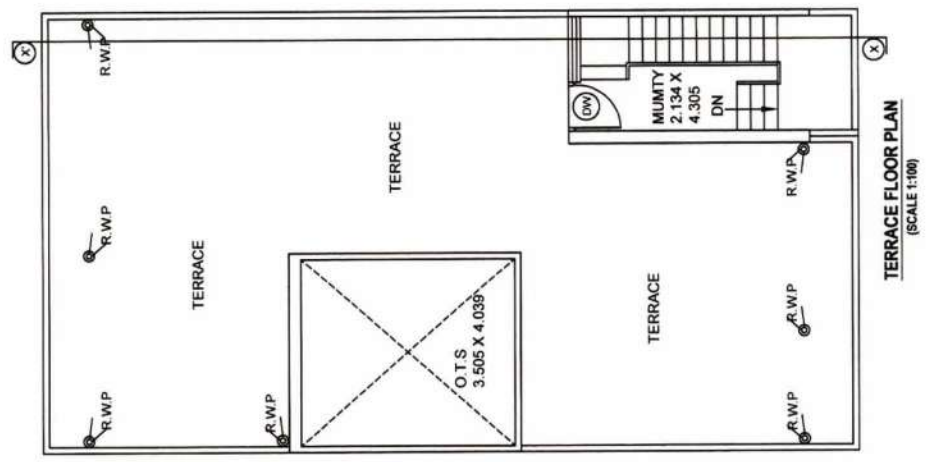
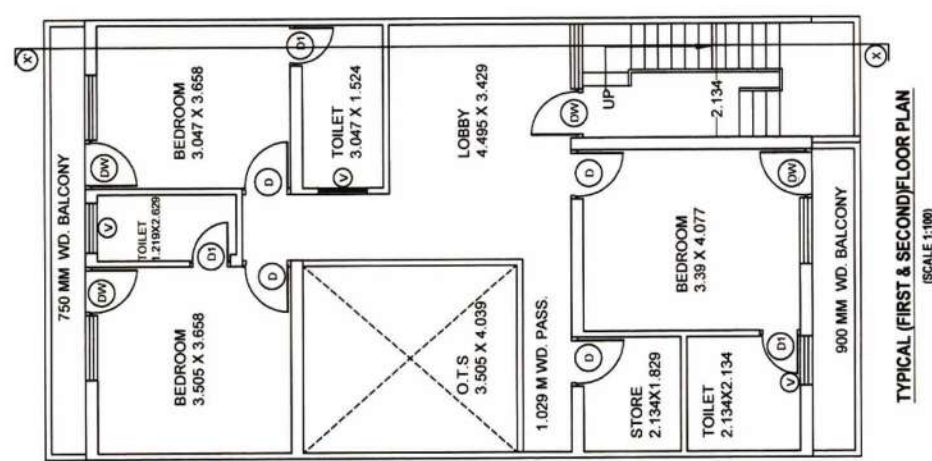
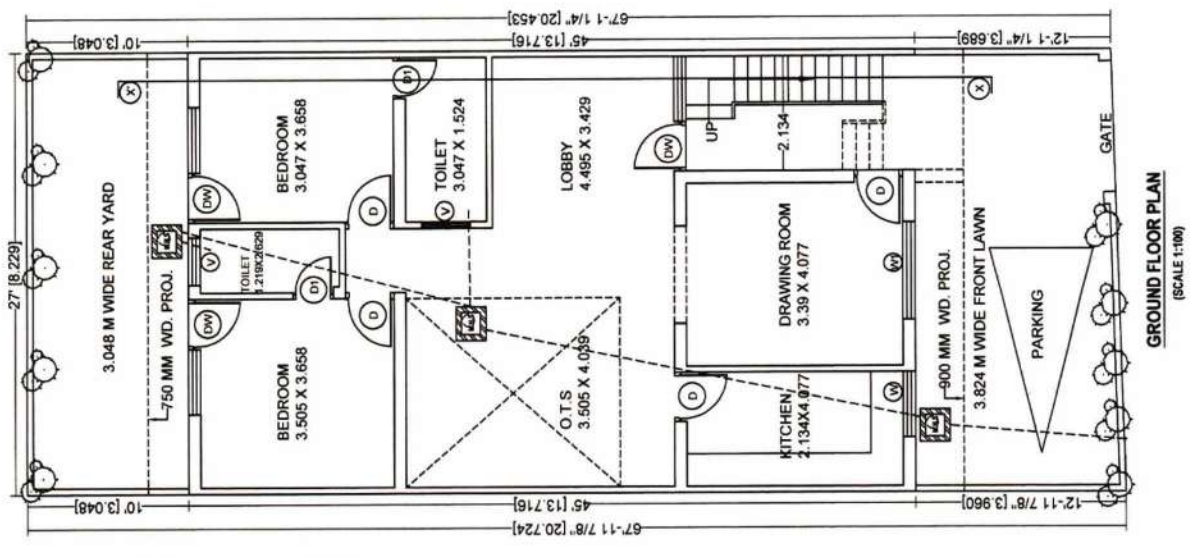
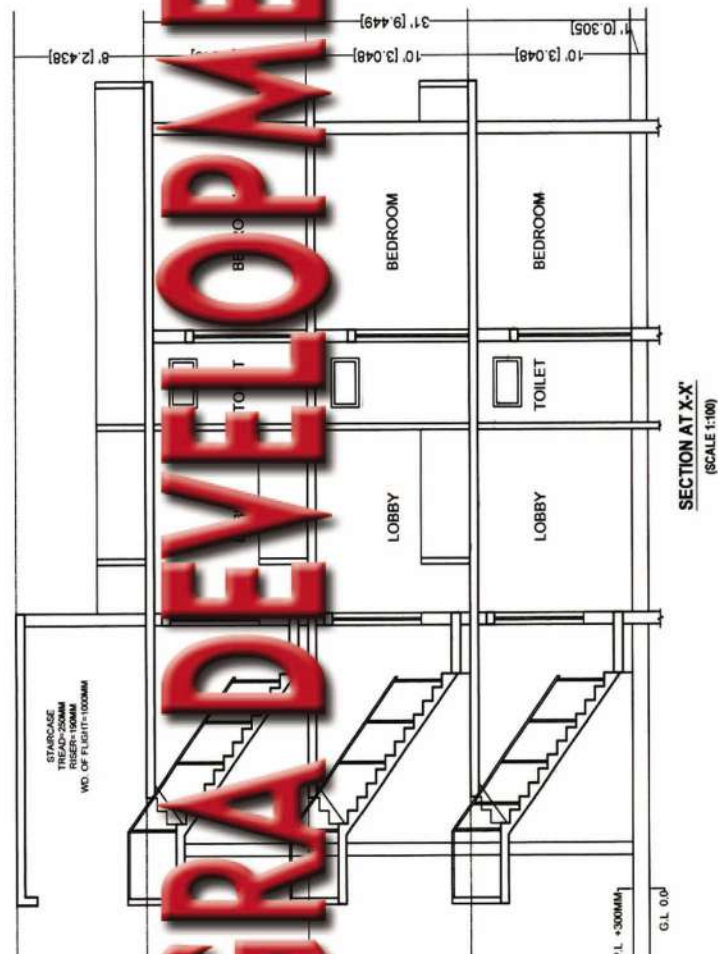


AGRA DEVELOPMENT AUTHORITY

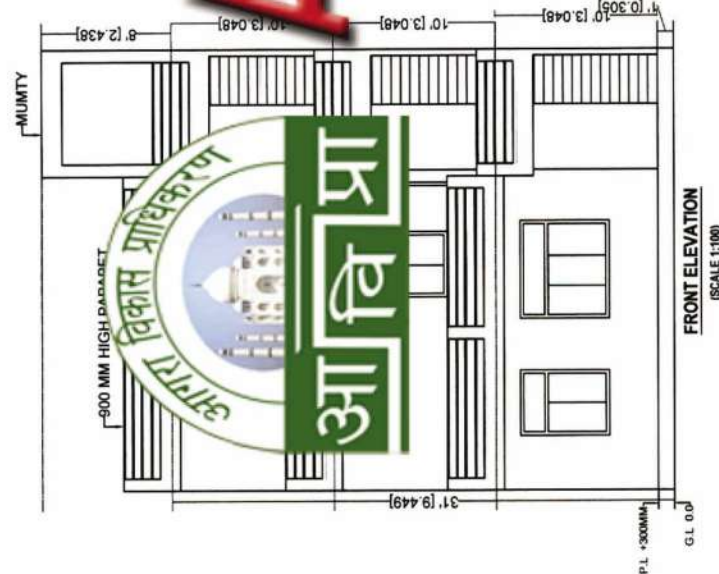

Map Application No. MAP20150131024034410
SCHEDULE OF DOOR/WINDOW

S.NO.	TYPE	APPROVED	DATE
1.	DW	2150X2550	2550
2.	D	900X2550	2550
3.	D1	750X2100	2550
4.	W	1200X1650	2550
5.	V	900X450	2550
6.	W1	1850X1650	2550
7.	W2	1850X1650	2550

PROJECT: Approved By V P Singh (JE)
PROPOSED RESIDENTIAL PLAN

ON PLOT NO. 18 & 19, PHASE II, BUILDING BYE-LAWS
STRUCTURE AT KALAL KHERIA,
ON KH. NO. - 145, MAUZA KALAL KHERIA,
FATEHABAD ROAD, AGRA

REFERENCE:-

PROPOSED WORK SHOWN AS
OTHER'S PROPERTY SHOWN AS
DRAIN

AREA STATEMENT

NO.	DESCRIPTION	AREA (SQ.M.)
1.	TOTAL PLOT AREA	169.42 SQ.M.
2.	COVERED AREA ON FIRST FLOOR	98.71 SQ.M.
3.	COVERED AREA ON SECOND FLOOR	98.71 SQ.M.
4.	MUMTY AREA	11.23 SQ.M.
5.	TOTAL COVERED AREA (G.F. + S.F.)	298.13 SQ.M.
6.	TOTAL COVERED AREA INCLUDING MUMTY	307.36 SQ.M.

DRG. TITLE: SUBMISSION DRAWING

NORTH	SCALE	DRG. NO.
	1:100	SB 1


OWNER - BULAND HOUSING (P) LTD.

SIGN OF DIRECTOR

ARCHITECT'S SIGN.

MO. SHARMA
B. ARCH.
CA-2007/39405
106, LAIPUR HOUSE MARKET
AGRA

Handwritten signature/initials.

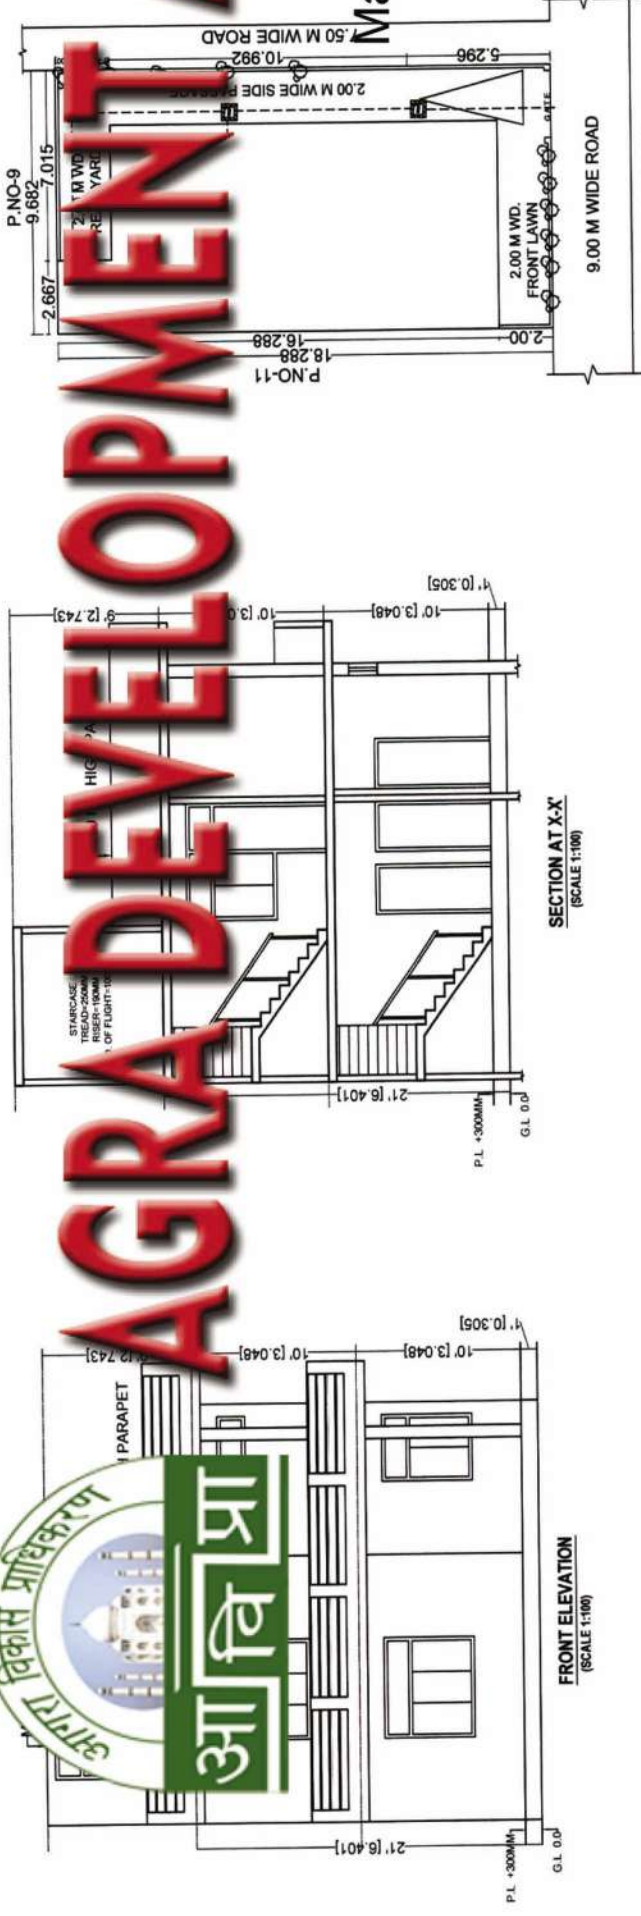

Map Application No. MAP20150131075608960

SCH Approved On 31 Jan 2015

Valid till 30 Jan 2020

Approved By V P Singh (JE)

Plan Sanctioned under Self Approval Scheme provided in Building Bye-laws

ON PLOT NO. -10 ,
SITUATED AT BULAND VATIKA,
ON KH. NO. - 145, MAUZA KALAL KHERIA,
FATEHABAD ROAD, AGRA

REFERENCE:-

PROPOSED WORK SHOWN AS
OTHER'S PROPERTY SHOWN AS
DRAIN

SIGNING AUTHORITY

TOTAL PLOT AREA	177.06 SQ.M	100%
COVERED AREA ON GROUND FLOOR	115.09 SQ.M	65.00%
OPEN AREA	96.71 SQ.M	35.00%
COVERED AREA ON FIRST FLOOR	68.69 SQ.M	38.79%
MUMTY AREA	13.17 SQ.M	
TOTAL COVERED AREA (G+F+F)	183.78 SQ.M	103.79%
TOTAL COVERED AREA INCLUDING MUMTY	196.95 SQ.M	

DRG. TITLE:

SUBMISSION DRAWING

NORTH	SCALE	DRG. NO.
	1:100	SB 1


OWNER - BULAND HOUSING (P) LTD.


SIGN OF DIRECTOR

[Signature]


ARCHITECT'S SIGN.

[Signature]
ABUL KALAM
B. ARCH.
CA 2007/30-403
100, JALALI MARKET
AGRA

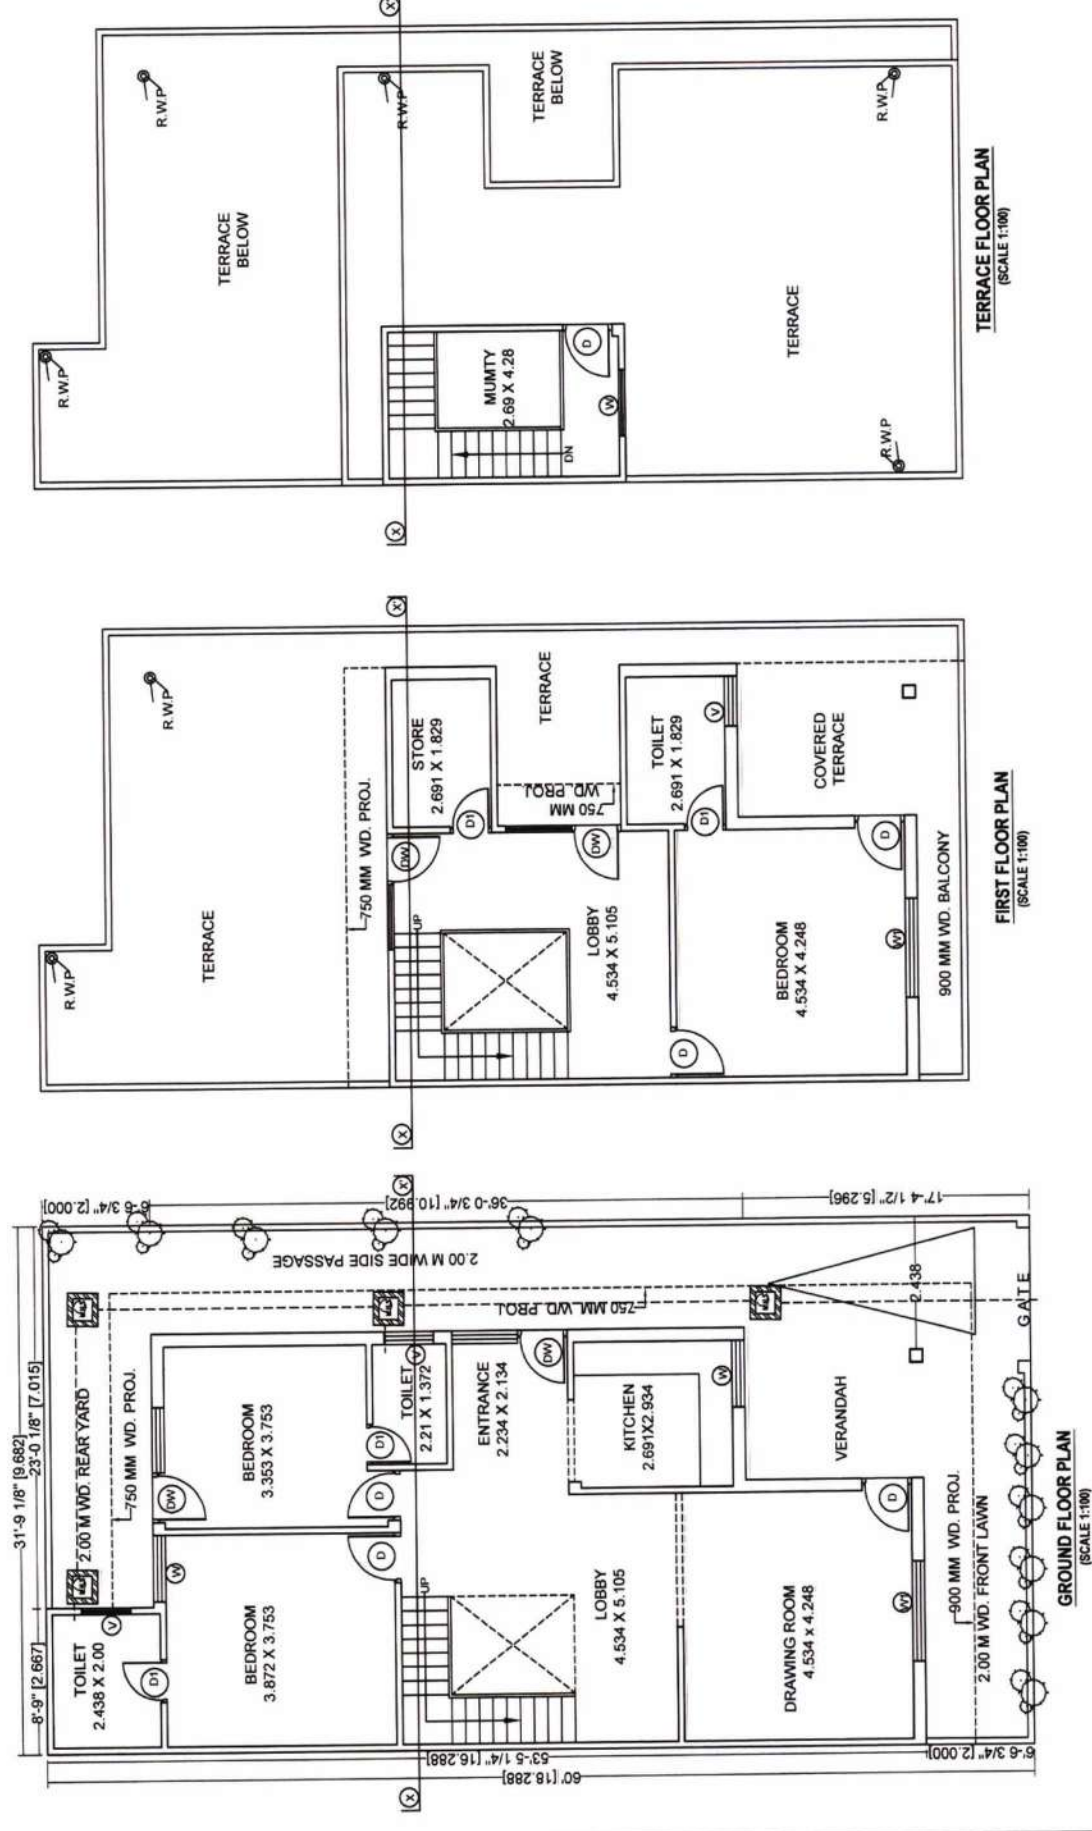

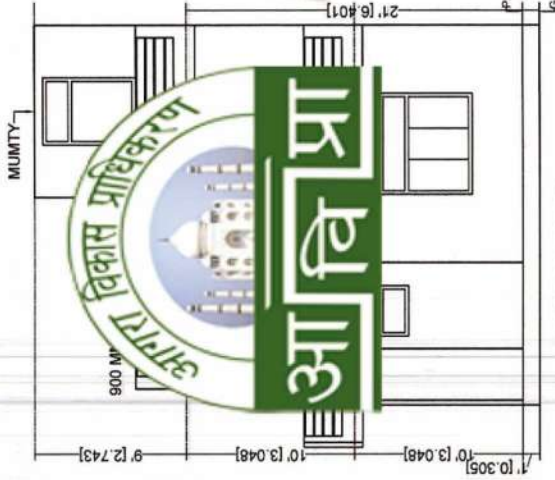

FRONT ELEVATION
(SCALE 1:100)

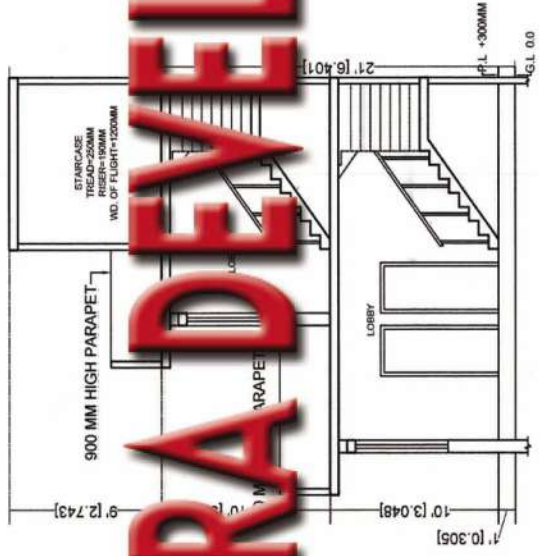

SECTION AT X-X'
(SCALE 1:100)

AGRA DEVELOPMENT AUTHORITY

Map Application No. MAP20150210231652947

SCHEDULE OF WORKS			
S.NO.	TYPE	SIZE	REMARKS
1.	DW	2450X2550	3550
2.	D	900X2100	2100
3.	D1	750X2100	2100
4.	W	1200X1650	2550
5.	W	900X1650	2550
6.	W	900X1650	2550

APPROVED BY V P SINGH (JE)

PROPOSED RESIDENTIAL PLAN
ON PLOT NO. 22,
SITUATED AT BULAND VATIKA,
ON KH. NO. - 145, MAUZA KALAL KHERIA,
FATEHABAD ROAD, AGRA

REFERENCE:-
PROPOSED WORK SHOWN AS
OTHER'S PROPERTY SHOWN AS
DRAIN

AREA STATEMENT
SIGNING AUTHORITY
CALCULATION ARE BASED ON TELESCOPY

CALCULATION		100%
TOTAL PLOT AREA	147.89 SQ.M.	100%
COVERED AREA ON GROUND FLOOR	91.70 SQ.M.	62.00%
OPEN AREA	56.19 SQ.M.	38.00%
COVERED AREA ON FIRST FLOOR	75.37 SQ.M.	50.96%
MUMTY AREA	14.47 SQ.M.	
TOTAL COVERED AREA (G.F.+F.F.)	167.07 SQ.M.	112.96%
TOTAL COVERED AREA INCLUDING MUMTY	181.54 SQ.M.	

DRG. TITLE:

SUBMISSION DRAWING

NORTH SCALE DRG. NO.


1:100 SB 1

OWNER - BULAND HOUSING (P) LTD.


SIGN OF DIRECTOR

ARCHITECT'S SIGN.


MUDIT SHARMA
B. ARCH.
CA-2007/39405
106, JAIPUR HOUSE MARKET
AGRA

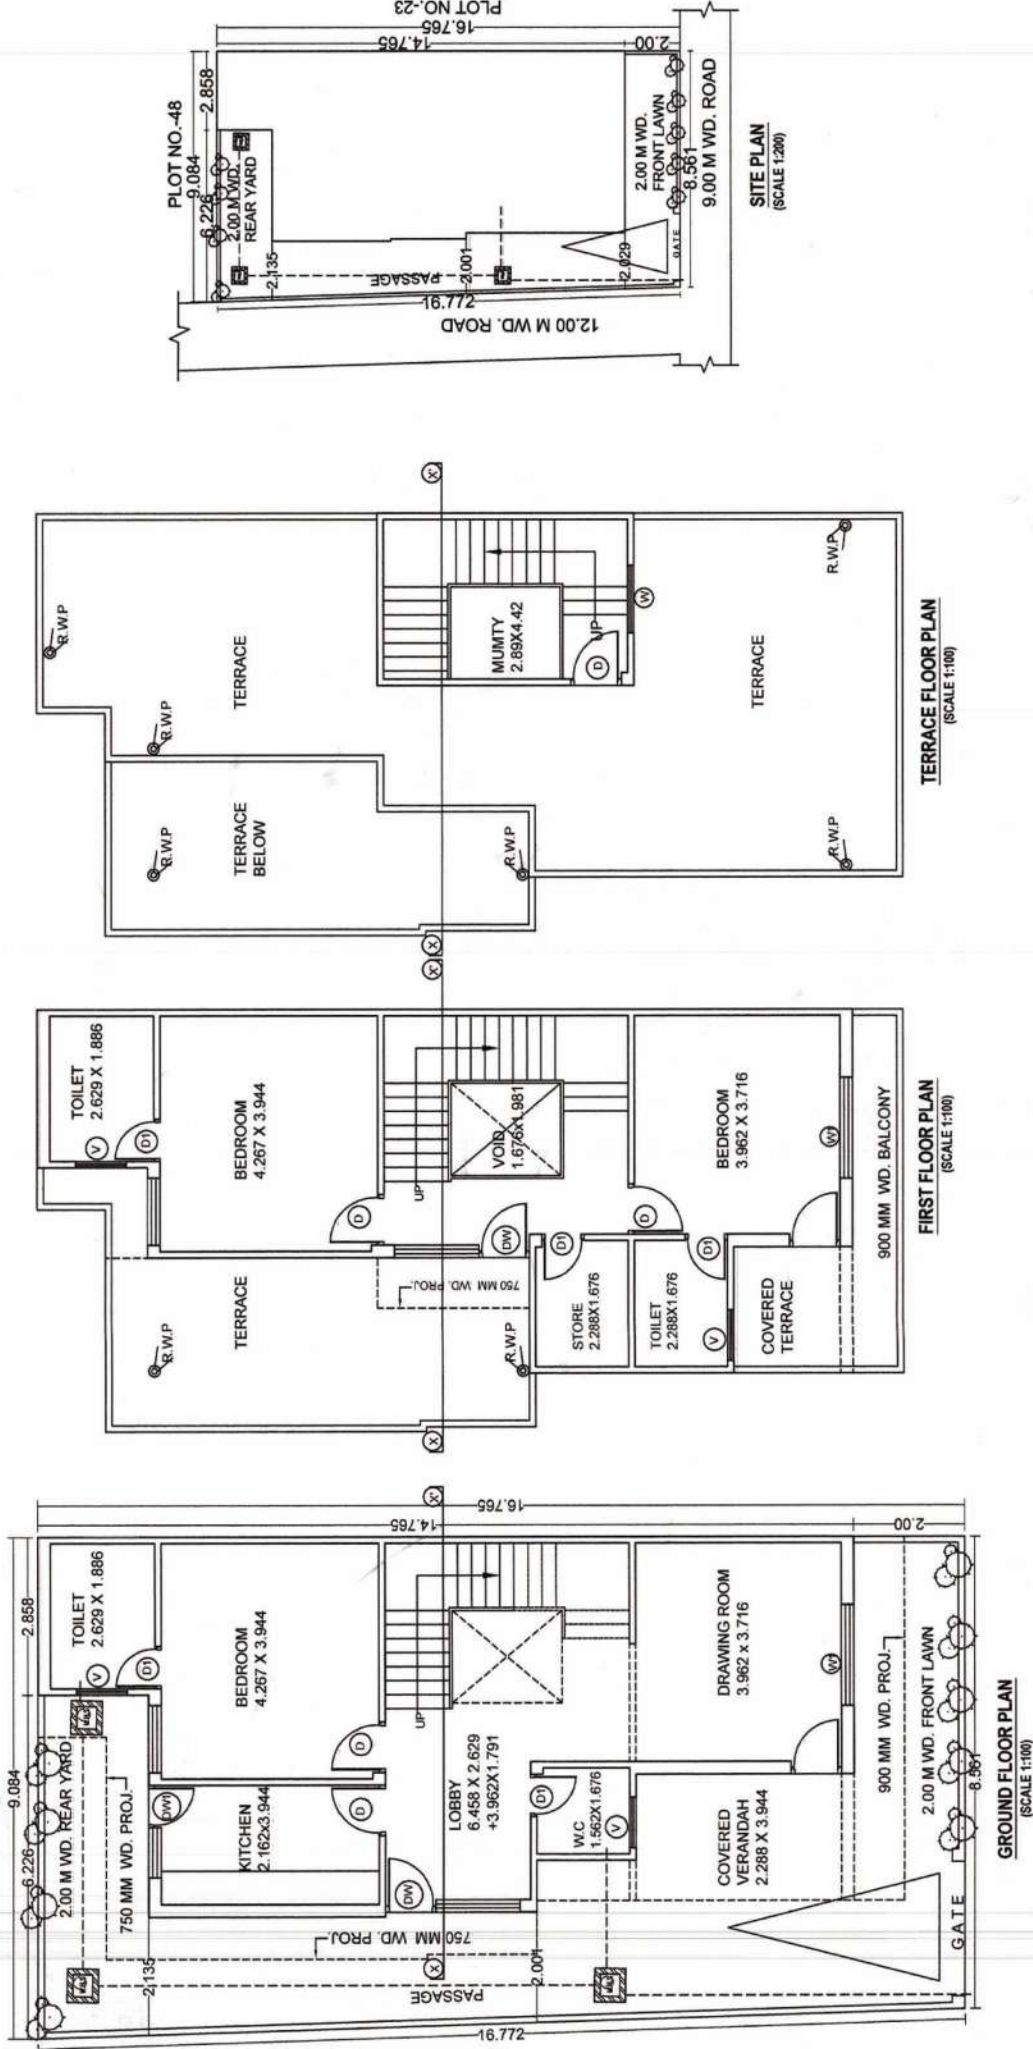


GROUND FLOOR PLAN
(SCALE 1:100)

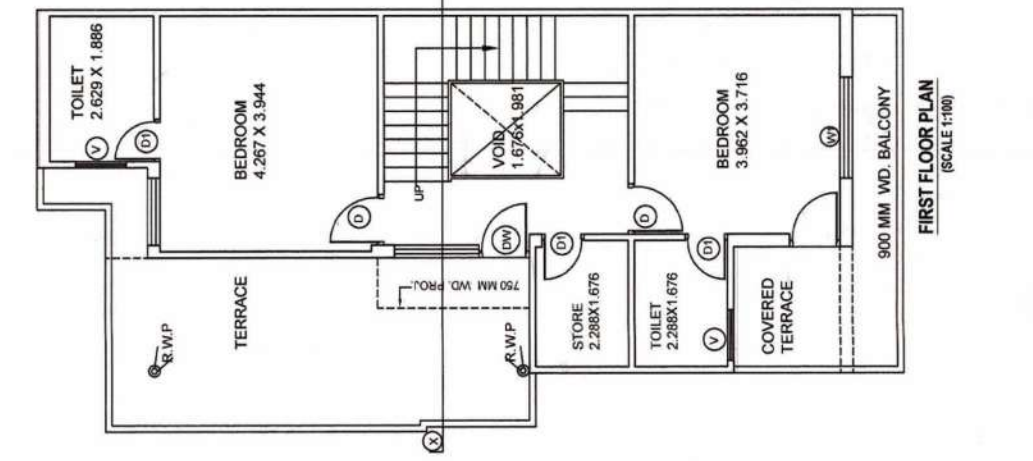



FIRST FLOOR PLAN
(SCALE 1:100)

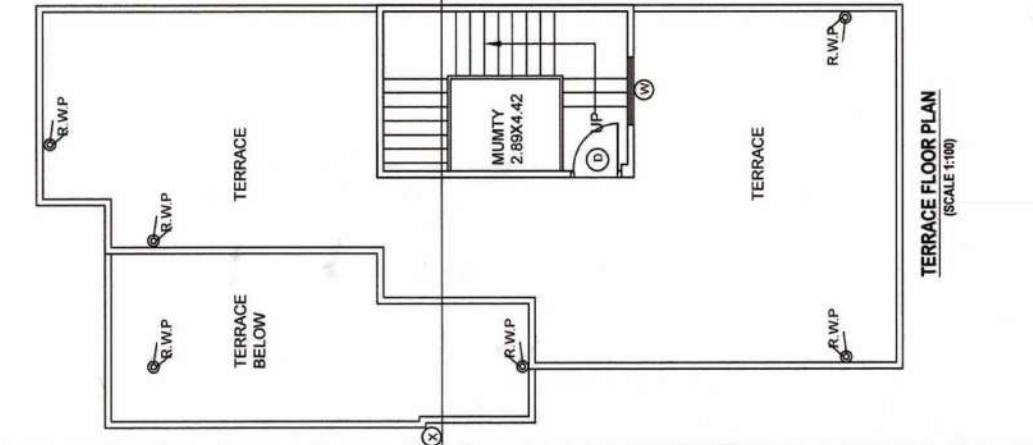

TERRACE FLOOR PLAN
(SCALE 1:100)

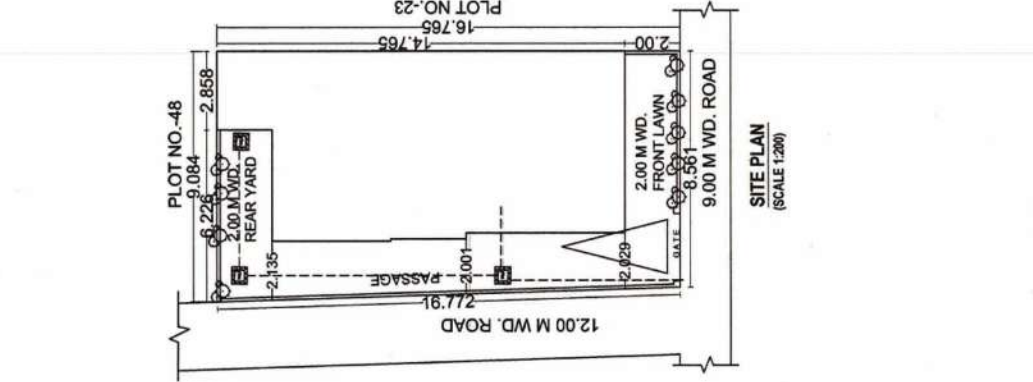

SITE PLAN
(SCALE 1:200)

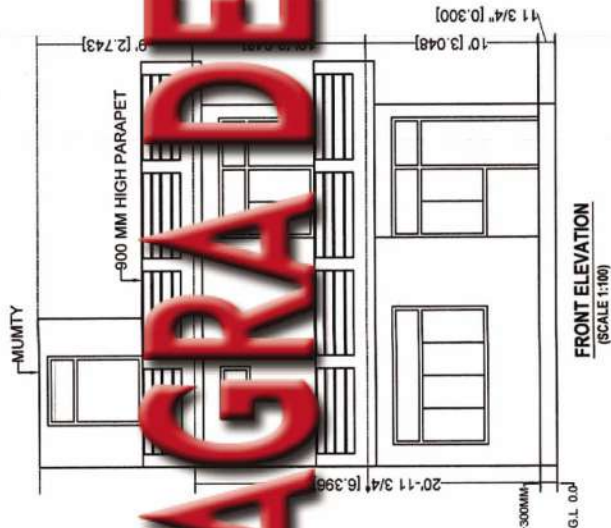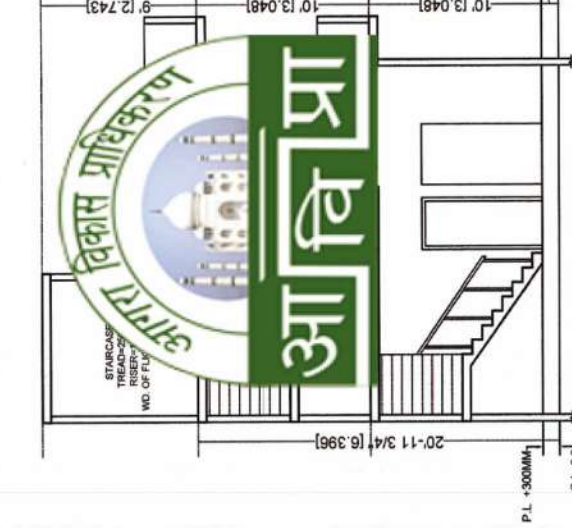

AGRA DEVELOPMENT AUTHORITY

Map Application No. MAP20150213225010587

SCHEDULED APPROVAL ON 14 Feb 2015

S.NO.	TYPE	SIZE	LINTEL	SILL	REMARKS
1.	DW	2100X1150	1150	1150	
2.	D	900X250	250	250	
3.	D1	750X2100	2100	2100	
4.	W	2450X1650	1650	1650	
5.	DW	1550X1650	1650	1650	

PROJECT: **AGRA DEVELOPMENT AUTHORITY**
ON PLOT NO. -35,
SITUATED AT BULAND VATIKA,
ON KH. NO. - 145, MAUZA KALAL KHERIA,
FATEHABAD ROAD, AGRA

REFERENCE:-

PROPOSED WORK SHOWN AS
OTHER'S PROPERTY SHOWN AS
DRAIN

SIGNING AUTHORITY

** CALCULATIONS ARE BASED ON TELESCOPIC CALCULATION	
TOTAL PLOT AREA	115.02 SQ.M
COVERED AREA ON GROUND FLOOR	67.22 SQ.M.
OPEN AREA	47.80 SQ.M.
COVERED AREA ON FIRST FLOOR	63.98 SQ.M.
MUMTY AREA	11.52 SQ.M.
TOTAL COVERED AREA (G.F.+F.F)	131.20 SQ.M.
TOTAL COVERED AREA INCLUDING MUMTY	142.72 SQ.M.

DRG. TITLE:

SUBMISSION DRAWING

NORTH	SCALE	DRG. NO.
	1:100	SB 1

OWNER - BULAND HOUSING (P) LTD.

SIGN OF DIRECTOR

ARCHITECT'S SIGN.

ARCHITECT'S SIGN.

ARCHITECT'S SIGN.

