



[illegible]


GROUND FLOOR PLAN

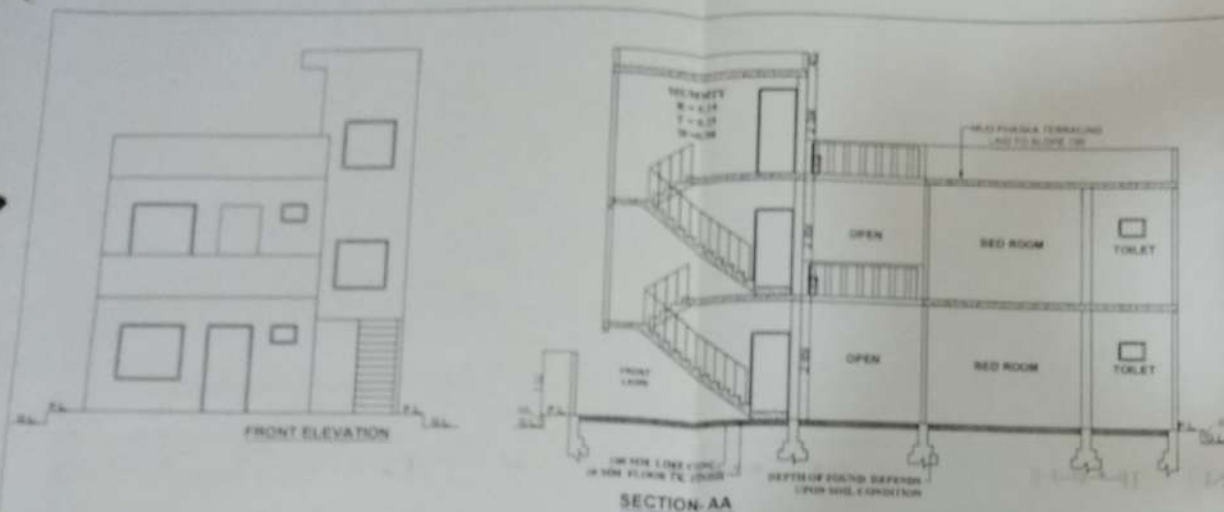

FIRST FLOOR PLAN

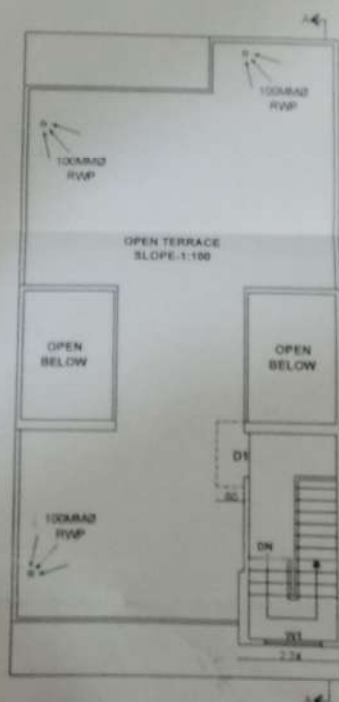

TERRACE PLAN

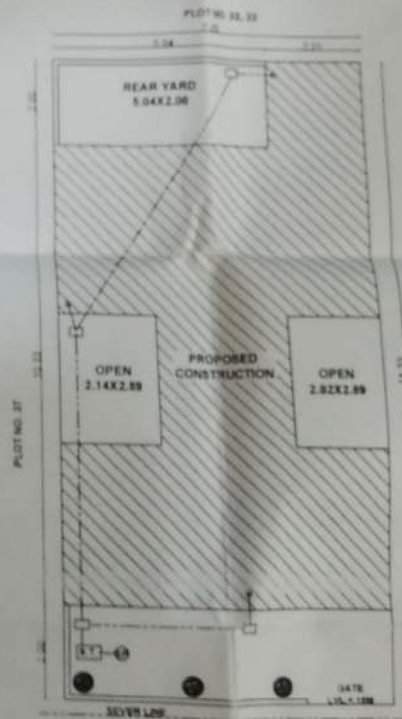

SITE PLAN

LEGEND	
PROPOSED CONSTRUCTION	☐
OTHER PROPERTY	☐
SEWER LINE	☐
TRESS	

SCHEDULE OF DOORS & WINDOWS	
SIZE	DESCRIPTION
1.00X2.10	D1
91X2.10	D2
1.81X2.10	GL
1.82X1.20	W
1.21X1.20	W1
0.78X1.20	W2
60X.45	V

SCHEDULE OF AREA	SQ.M.
PLOT AREA	103.89
GROUND FLOOR COV. AREA	67.29
FIRST FLOOR COV. AREA	67.29
MUMMITY AREA	10.61
TOTAL COVERED AREA	145.19
OPEN AREA	36.60
GROUND COVERAGE	64.77%
F.A.R	139.75

PROPOSED RESIDENCE OF PLOT NO. 36 NAVYUG NAGAR (OLD)
NAARAYAN CITY (NEW) MAUZA KALWARA AGRA

NOTE:- ALL DIMENSIONS ARE IN METERS

SCALE-1:100

OWNER'S - NAVYUG SAHKARI AVAS SAMITI LTD.

DRAWN BY:

PINKEY

DATE _____



24-3-2014







2/11/84 10:30 AM

01604745 2005


ENG. SIGN

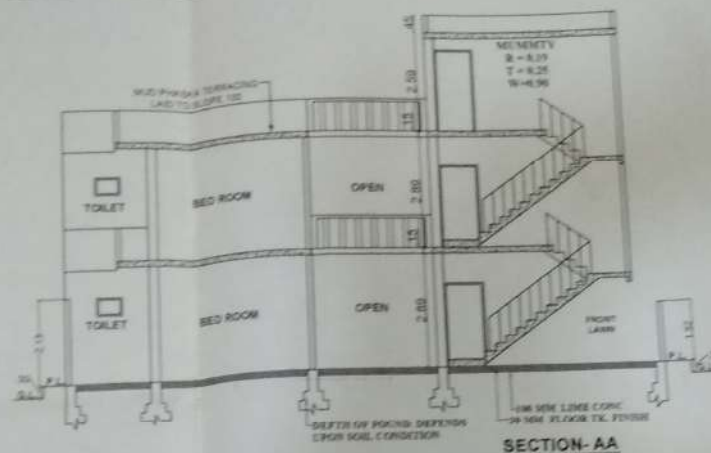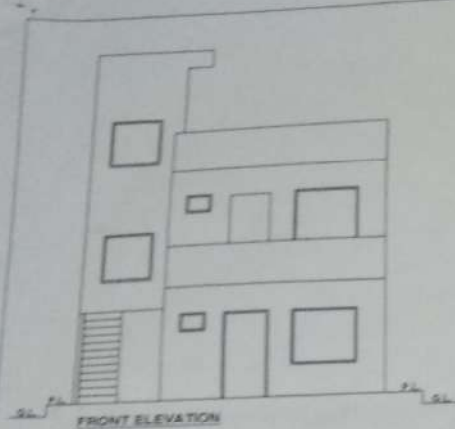

67/5WB/05/2010-15
 1. The proposed construction is in accordance with the provisions of the Building Bye-laws, 1973, of the Government of India.
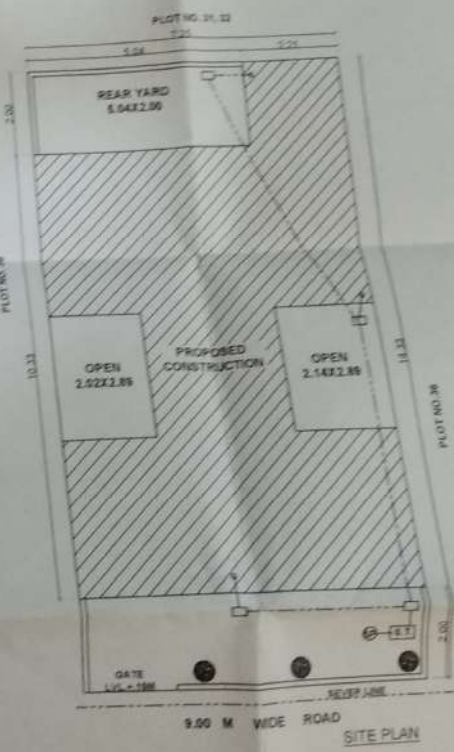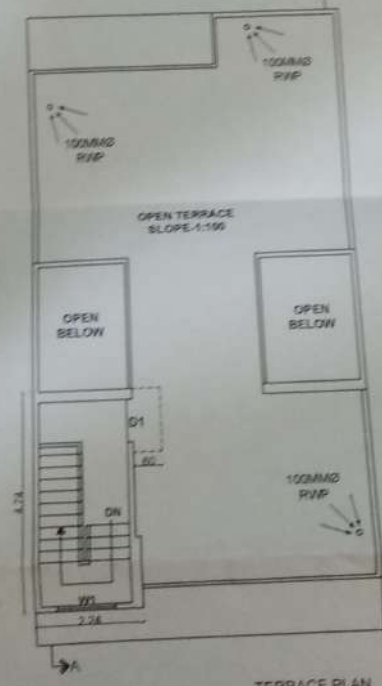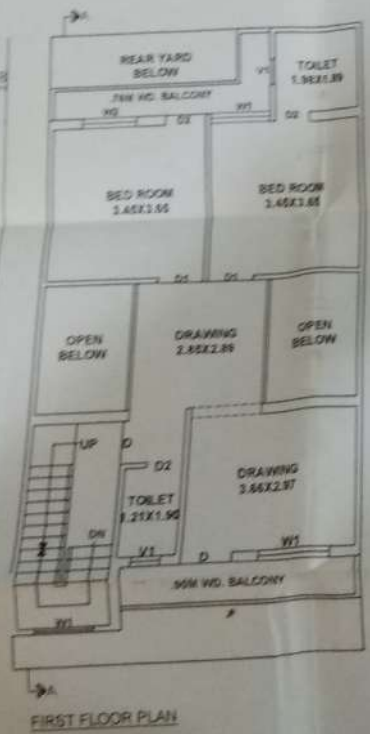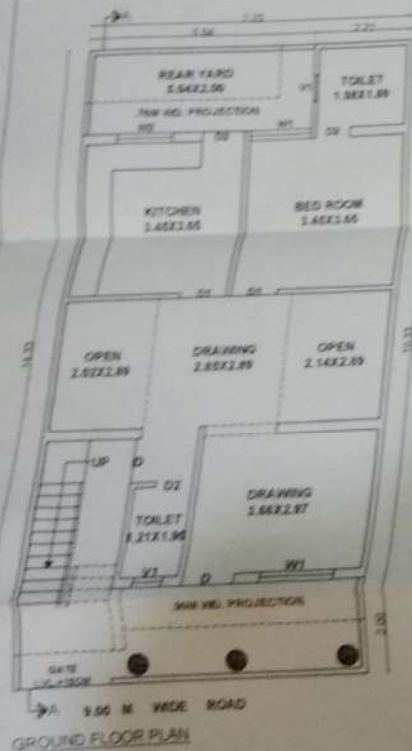


LEGEND	
PROPOSED CONSTRUCTION	
OTHER PROPERTY	
SEWER LINE	
TREES	
SCHEDULE OF DOORS & WINDOWS	
SIZE	DESCRIPTION
1.00X2.00	D1
1.00X2.00	D2
1.00X2.00	GL
1.00X2.00	W
1.00X2.00	W1
1.00X2.00	W2
1.00X2.00	V
SCHEDULE OF AREA	
NO.	AREA
1	103.89
2	67.29
3	67.29
4	10.61
5	145.19
6	36.60
7	64.77%
8	139.75

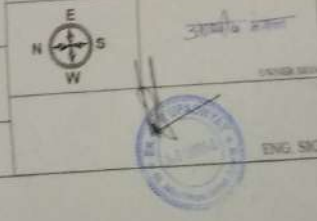


PROPOSED RESIDENCE OF PLOT NO. 37 NAVYUG NAGAR (OLD)
 NAARAYAN CITY (NEW) MAUZA KALWARI AGRA
 OWNER'S - NAVYUG SAHKARI AVAS SAMITI LTD.

NOTE:- ALL DIMENSIONS ARE IN METERS
 DRAWN BY: PINKEY


SCALE: 1:100
 DATE: 24-3-2014

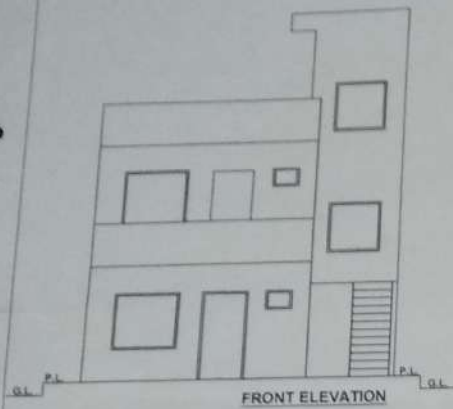


FRONT ELEVATION

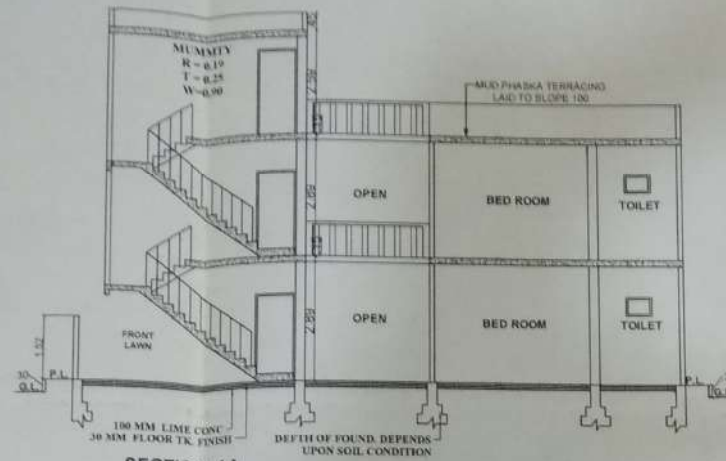


SECTION-AA

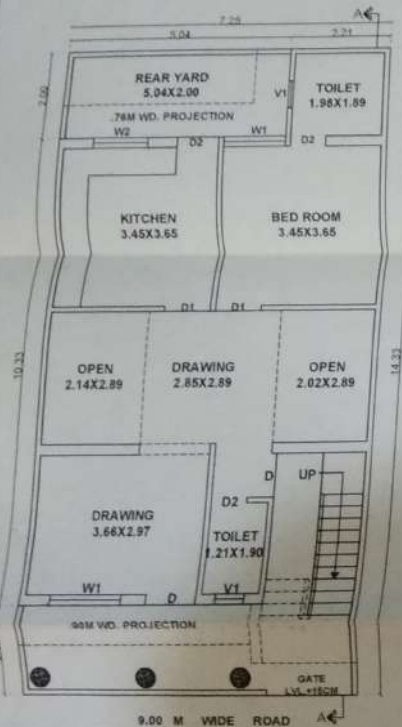


GROUND FLOOR PLAN

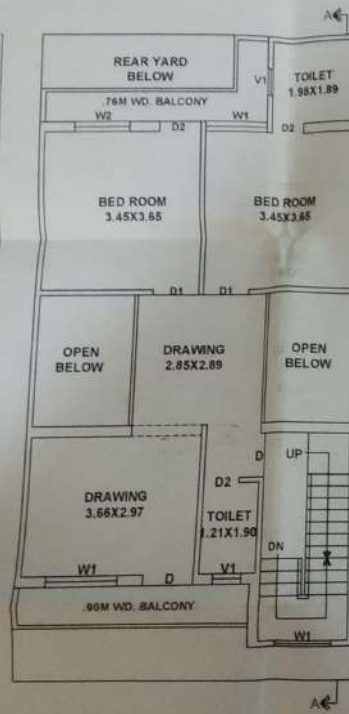

FIRST FLOOR PLAN

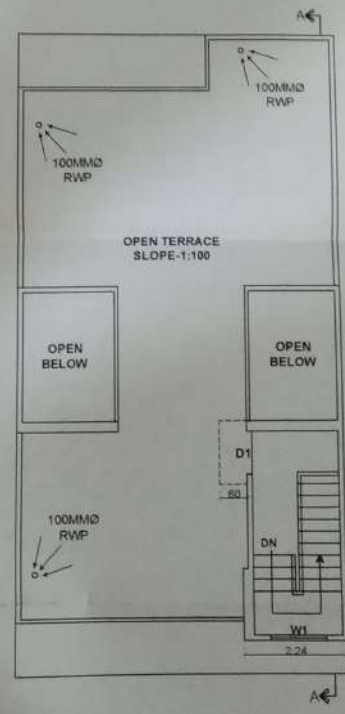

TERRACE PLAN

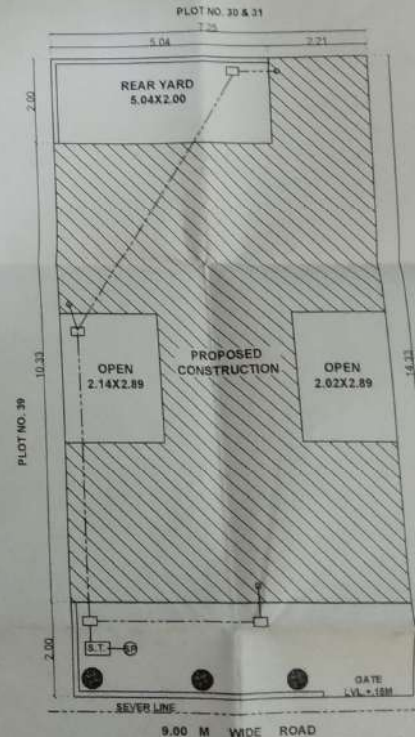

SITE PLAN

PLOT NO. 30 & 31

PLOT NO. 37

PLOT NO. 39

LEGEND	
PROPOSED CONSTRUCTION	☐
OTHER PROPERTY	☐
SEWER LINE	☐
TRESS	☒
SCHEDULE OF DOORS & WINDOWS	
SIZE	DESCRIPTION
1.00X2.10	D1
91X2.10	D2
1.81X2.10	GL
1.82X1.20	W
1.21X1.20	W1
0.78X1.20	W2
60X.45	V
SCHEDULE OF AREA	
NO/34	
GROUND FLOOR COV. AREA	67.29
FIRST FLOOR COV. AREA	67.29
MUMMITY AREA	10.61
TOTAL COVERED AREA	145.19
OPEN AREA	36.60
GROUND COVERAGE	64.77%
F.A.R	139.75



3/10/14

OWNER SIGN

ENG. SIGN

PROPOSED RESIDENCE OF PLOT NO. 38 NAVYUG NAGAR (OLD)
NAARAYAN CITY (NEW) MAUZA KALWARI AGRA

NOTE:- ALL DIMENSIONS ARE IN METERS

SCALE-1:100







OWNER'S - NAVYUG SAHKARI AVAS SAMTI LTD.

DRAWN BY-

PINKEY

DATE

24-3-2014

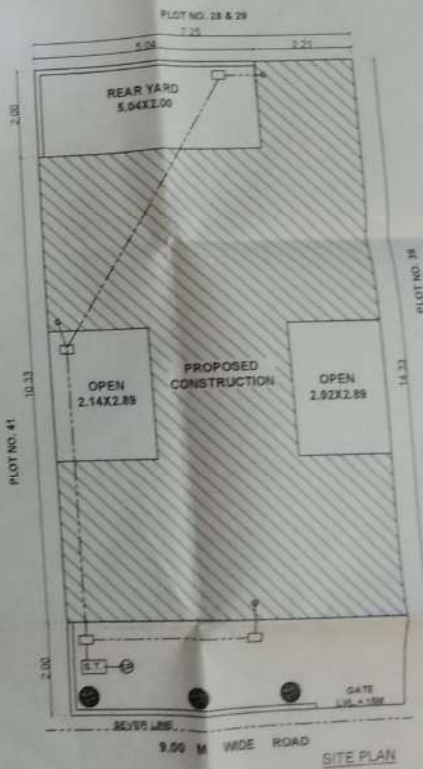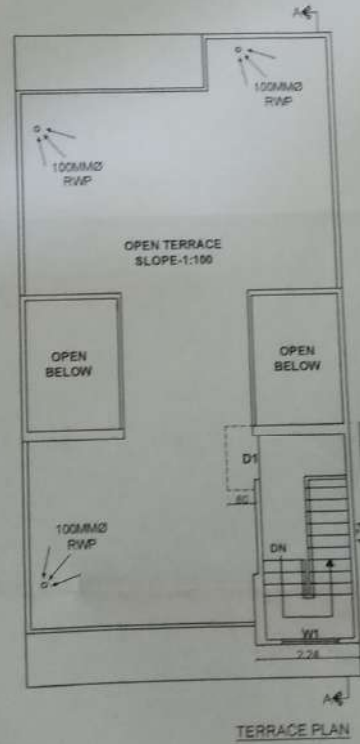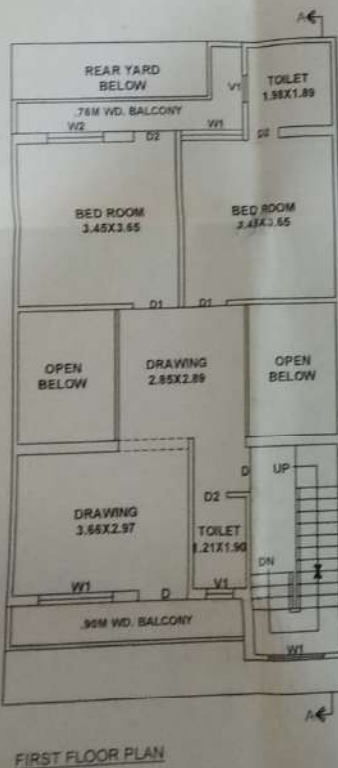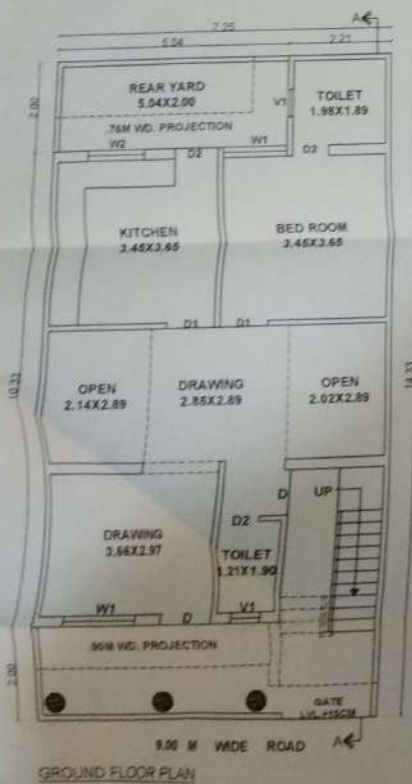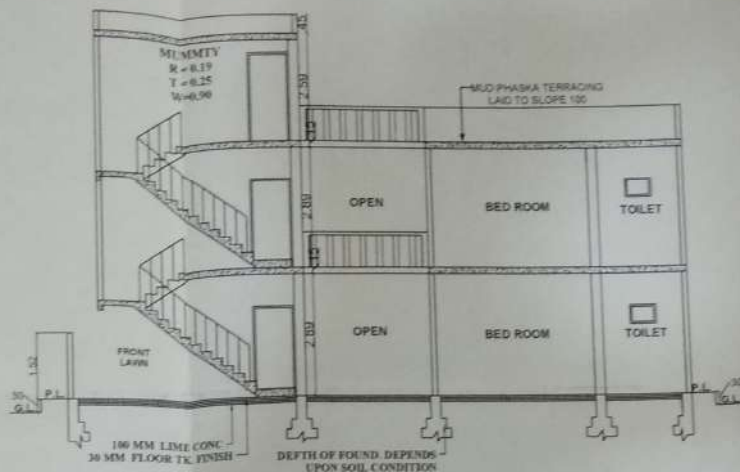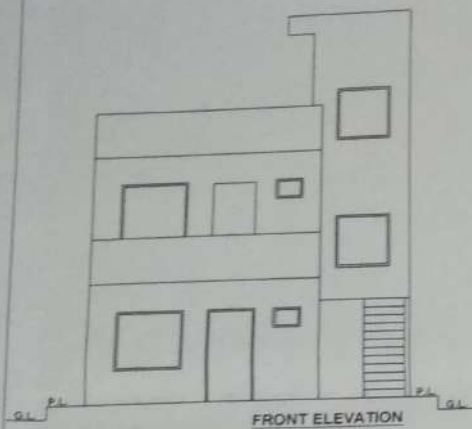[illegible]

LEGEND	
PROPOSED CONSTRUCTION	☐
OTHER PROPERTY	☐
SEWER LINE	
TRESS	☒
SCHEDULE OF DOORS & WINDOWS	
SIZE	DESCRIPTION
1.00X2.10	D1
3.1X2.10	D2
1.81X2.10	GL
1.81X1.20	W
1.21X1.20	W1
0.78X1.20	W2
.50X.45	N
SCHEDULE OF AREA	
	sq. ft.
PLOT AREA	103.20
GROUND FLOOR COV. AREA	87.2
FIRST FLOOR COV. AREA	67.2
MUMMITY AREA	10.61
TOTAL COVERED AREA	145.19
OPEN AREA	36.60
GROUND COVERAGE	64.77%
F.A.R	139.75

अक्षांश रेखा

PROPOSED RESIDENCE OF PLOT NO. 40 NAVYUG NAGAR (OLD)
NAARAYAN CITY (NEW) MAUZA KALWARI AGRA

OWNER'S - NAVYUG SAHKARI AVAS SAMITI LTD.







NOTE:- ALL DIMENSIONS ARE IN METERS

DRAWN BY- _____

SCALE-1:100

DATE 24-3-2014



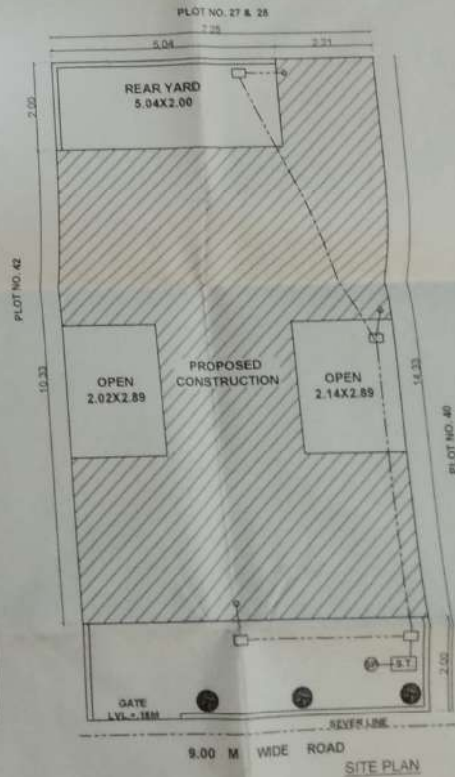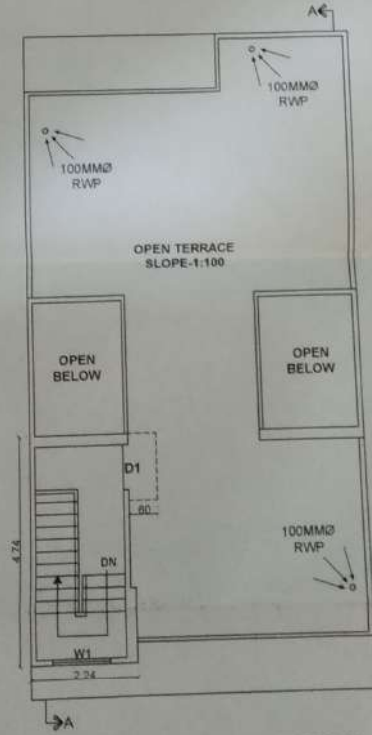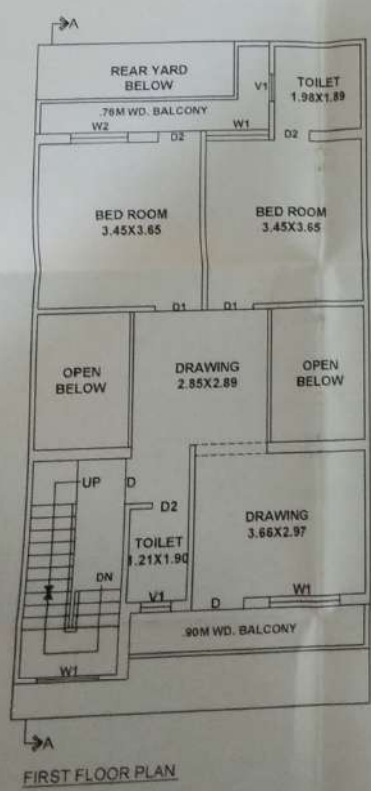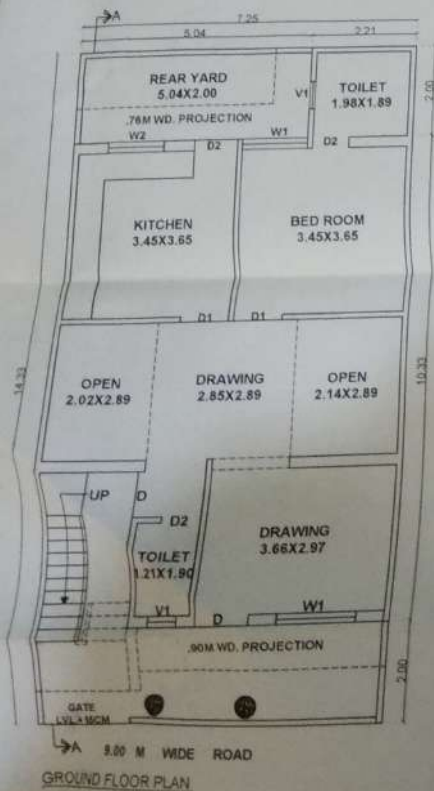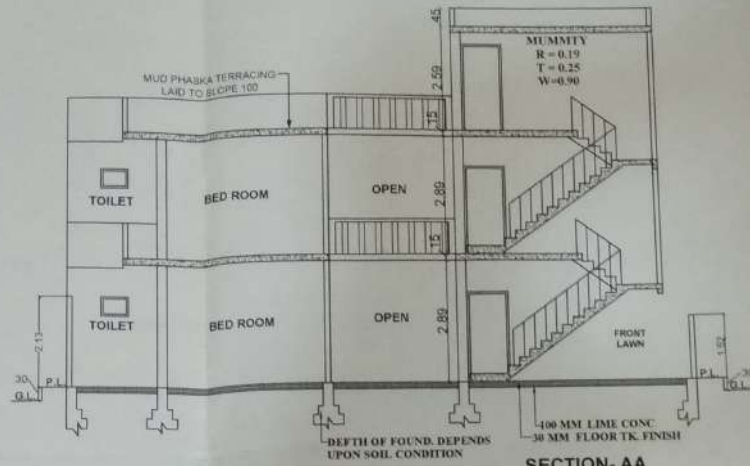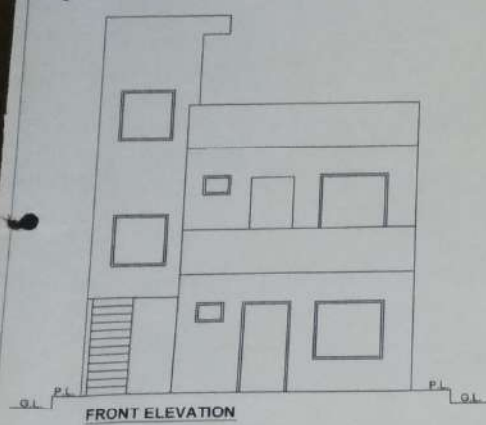

LEGEND	
PROPOSED CONSTRUCTION	☐
OTHER PROPERTY	☐
SEWER LINE	☐
TRESS	☒
SCHEDULE OF DOORS & WINDOWS	
SIZE	DESCRIPTION
1.00X2.10	D1
.91X2.10	D2
1.81X2.10	GL
1.82X1.20	W
1.21X1.20	W1
0.78X1.20	W2
.60X.45	V
SCHEDULE OF AREA	
	sq. ft.
PLOT AREA	103.8
GROUND FLOOR COV. AREA	67.2
FIRST FLOOR COV. AREA	67.2
MUMMITY AREA	10.6
TOTAL COVERED AREA	145.1
OPEN AREA	36.6
GROUND COVERAGE	64.77%
F.A.R.	139.7



आवृत्ति क्रमांक

PROPOSED RESIDENCE OF PLOT NO. 41 NAVYUG NAGAR (OLD)
NAARAYAN CITY (NEW) MAUZA KALWARI AGRA


OWNER'S - NAVYUG SAHKARI AVAS SAMTI LTD.

NOTE:- ALL DIMENSIONS ARE IN METERS

DRAWN BY- PINKEY

SCALE-1:100

DATE 24-3-2014

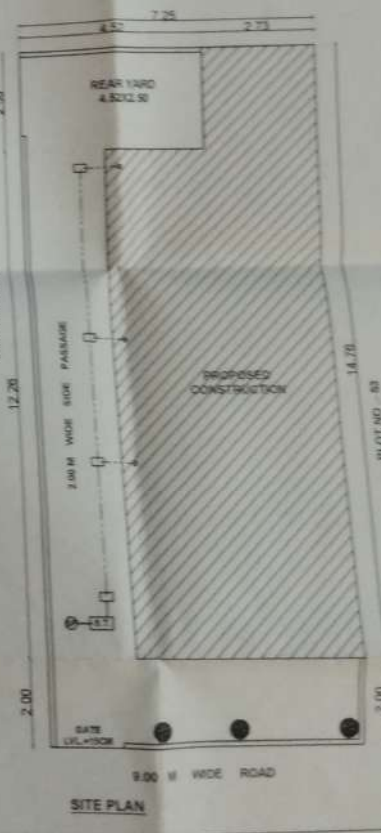

LEGEND	
PROPOSED CONSTRUCTION _____	☐
OTHER PROPERTY _____	☐
NEWER LINE _____	☐
TREES _____	(Symbol)
SCHEDULE OF DOORS & WINDOWS	
SIZE	DESCRIPTION
1.80X2.10	D1
91X2.10	B1
1.81X2.10	GL
1.82X3.20	W
1.71X3.20	W1
8.70X3.20	W2
A6L45	V
SCHEDULE OF AREA	
PLOT AREA _____	121.51
GROUND FLOOR COV. AREA _____	71.15
FIRST FLOOR COV. AREA _____	71.15
MUMINTY AREA _____	18.99
TOTAL COVERED AREA _____	153.29
OPEN AREA _____	58.36
GROUND COVERAGE _____	58.55%
F.A.R _____	126.15
E N — (+) — S W <i>[Signature]</i> S.D. A.S.I. Secretary: A. Subramanian Rajiv A. Ganesan ENG. REGD. (A-100-100)	

PROPOSED RESIDENCE OF PLOT NO. 52 NAVYUG NAGAR (OLD)
NAARAYAN CITY (NEW) MAUZA KALYARI AGRA

OWNER'S - NAVYUG SAHKARI AVAS SAMITI LTD.

NOTE:- ALL DIMENSIONS ARE IN METERS

DRAWN BY- PINKEY

SCALE-1:100


DATE 24-3-2014

53/SWC/05/2014-15


स्वतः स्वीकृत योजना के अनुसार मानचित्र प्रारि
 4/10/2014 को स्वीकृत किया गया है।
 20/05/2014 को 134 करोड़ रु.
 नगर, मा 31-23 नगरपालिका लिमिटेड

कोटेशन के अनुसार - 53-
 योजना के अनुसार मानचित्र प्रारि 134 करोड़ रु.
 के लिए 20/05/2014 को 134 करोड़ रु.
 के लिए 20/05/2014 को 134 करोड़ रु.
 के लिए 20/05/2014 को 134 करोड़ रु.


अन्य अधिकार के अनुसार
 अन्य अधिकार के अनुसार
 मोहर:
 प्लान नं. 53/000488

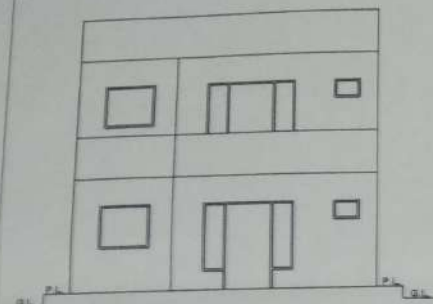


FRONT ELEVATION

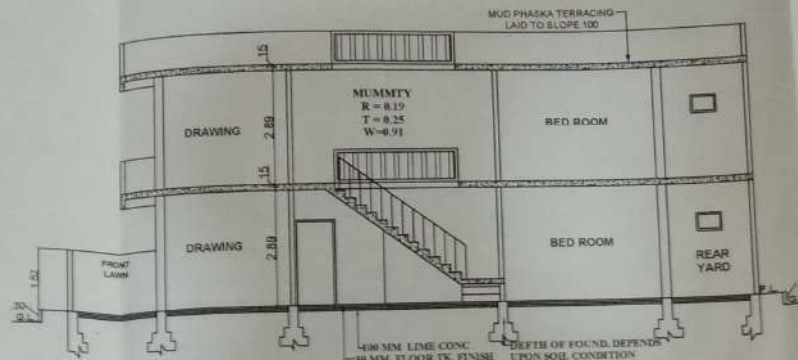


SECTION-AA

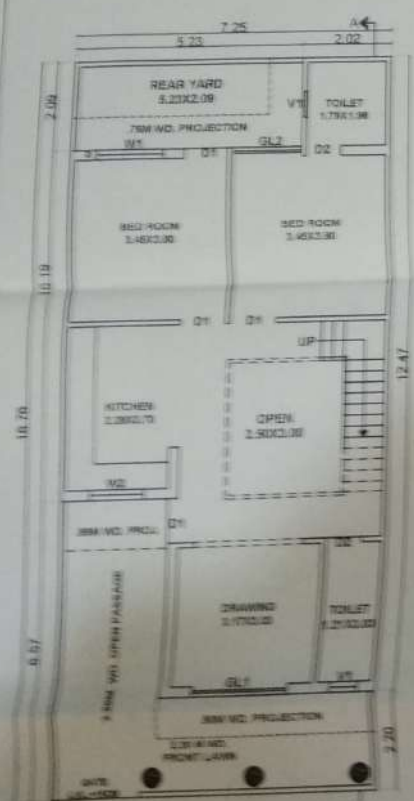


GROUND FLOOR PLAN

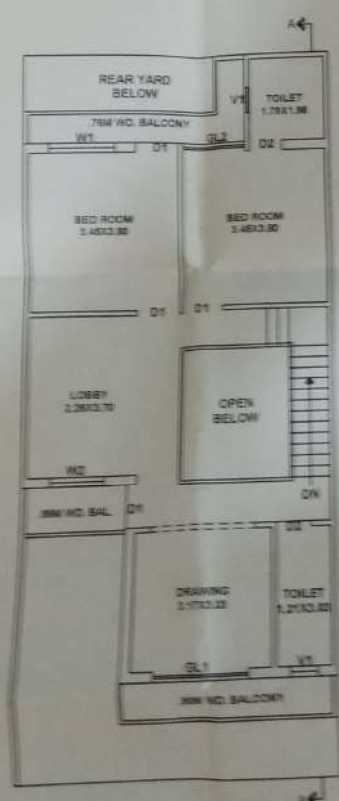

FIRST FLOOR PLAN

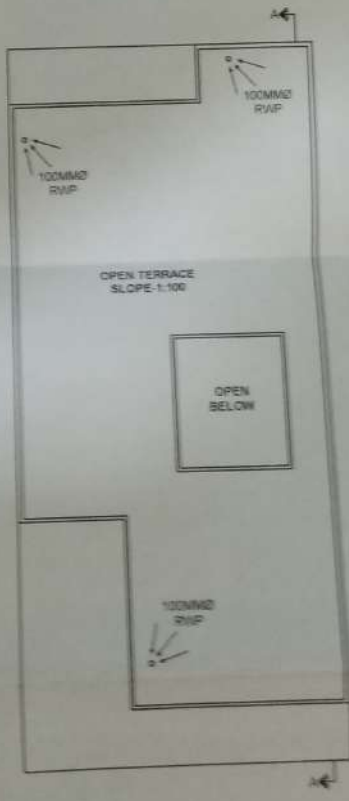

TERRACE PLAN

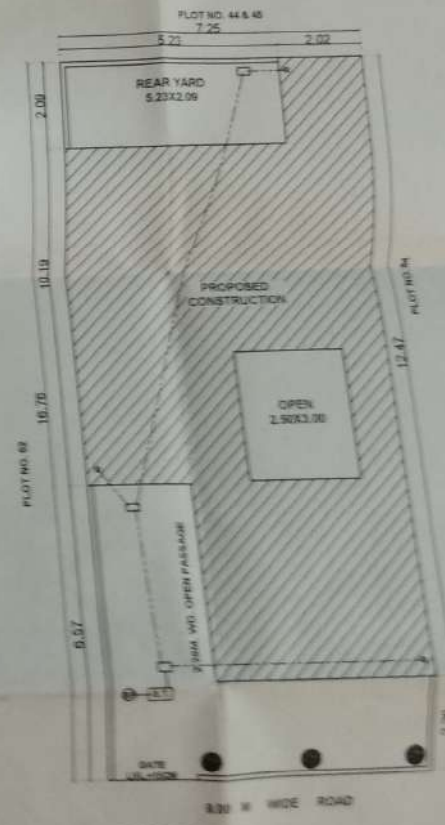

SITE PLAN

LEGEND	
PROPOSED CONSTRUCTION	
OTHER PROPERTY	
SEWER LINE	
TREES	
SCHEDULE OF DOORS & WINDOWS	
SIZE	DESCRIPTION
1.00X2.10	D1
1.00X2.10	D2
1.00X2.10	GL
1.00X2.10	W1
1.00X2.10	W2
1.00X2.10	W3
SCHEDULE OF AREA	
AREA	UNIT
PLOT AREA	121.2
GROUND FLOOR CON. AREA	76.5
FIRST FLOOR CON. AREA	76.5
TOTAL COVERED AREA	153.0
OPEN AREA	44.9
GROUND COVERAGE	63.02%
F.A.R.	126.04



PROPOSED RESIDENCE OF PLOT NO. 53 NAVYUG NAGAR (OLD)
 NAARAYAN CITY (NEW) MAULANA KALIMATI AGRA


NOTE:- ALL DIMENSIONS ARE IN METERS

SCALE: 1:100


DATE 24-3-2014

OWNER'S - NAVYUG SAHAKARI AVIAS SAMITI LTD.


DRAWN BY- PINKEY

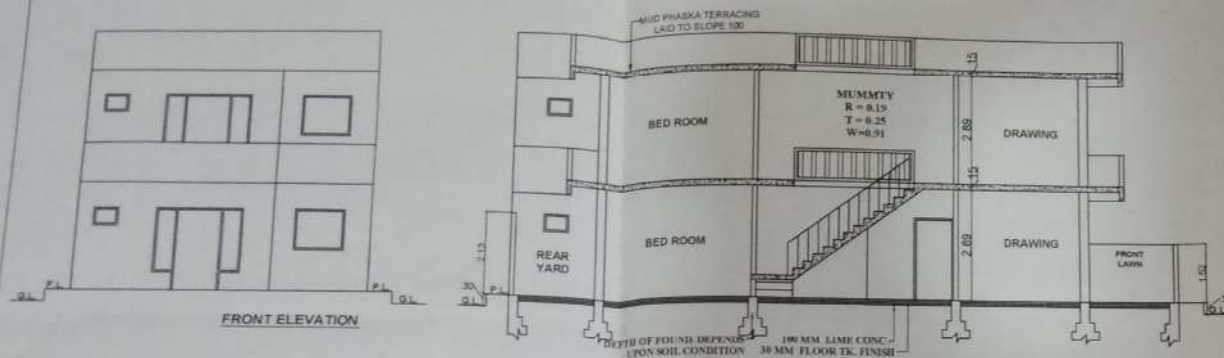[illegible]


SECTION- AA

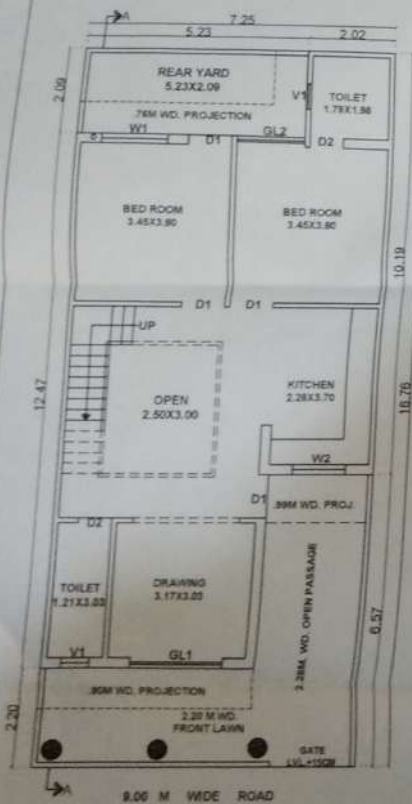


GROUND FLOOR PLAN

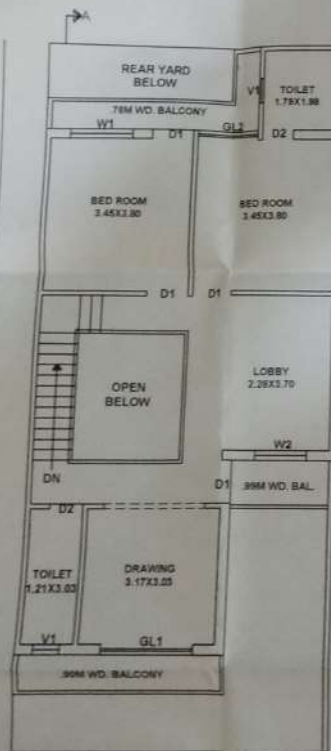

FIRST FLOOR PLAN

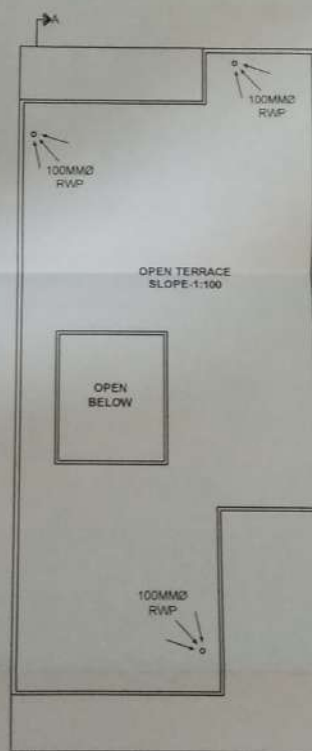







TERRACE PLAN

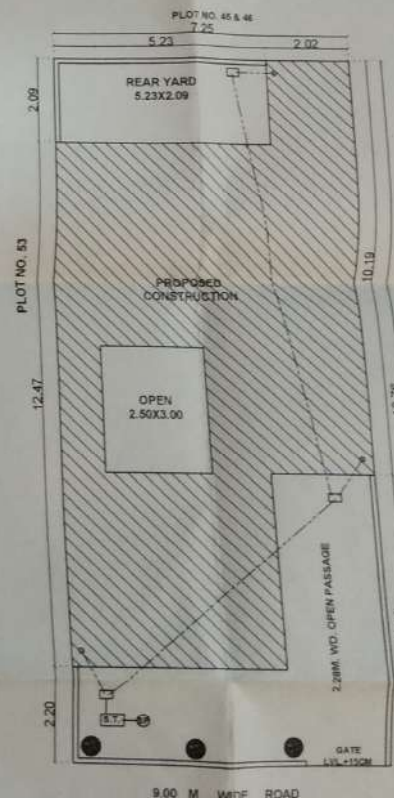

SITE PLAN

LEGEND	
PROPOSED CONSTRUCTION	☐
OTHER PROPERTY	☐
SEWER LINE	☐
TRESS	☒
SCHEDULE OF DOORS & WINDOWS	
SIZE	DESCRIPTION
1.00X2.10	D1
.91X2.10	D2
1.81X2.10	GL
1.82X1.20	W
1.21X1.20	W1
0.78X1.20	W2
60X45	V
SCHEDULE OF AREA	
	Sq. Ft.
PLOT AREA	121.51
GROUND FLOOR COV. AREA	76.58
FIRST FLOOR COV. AREA	76.58
TOTAL COVERED AREA	153.16
OPEN AREA	44.93
GROUND COVERAGE	63.02%
F.A.R	126.6

	3/2/10 10:00  ENGINE SIGN
E.No. A.P.A. 10/10/10 Spectator's & In-charge's Certificate Regd. A.C.S.-S ENG SIGN	

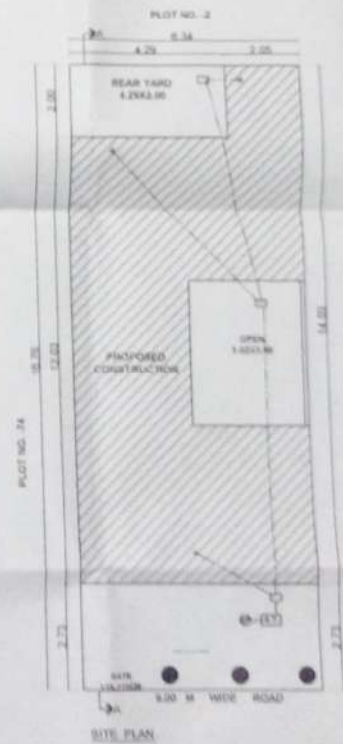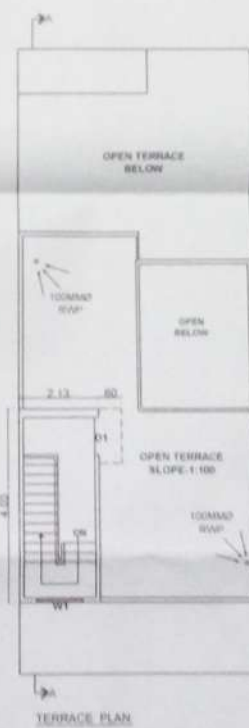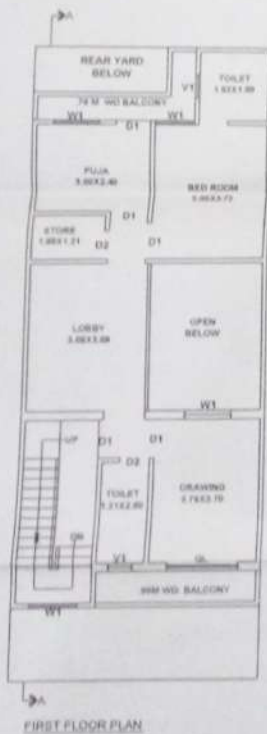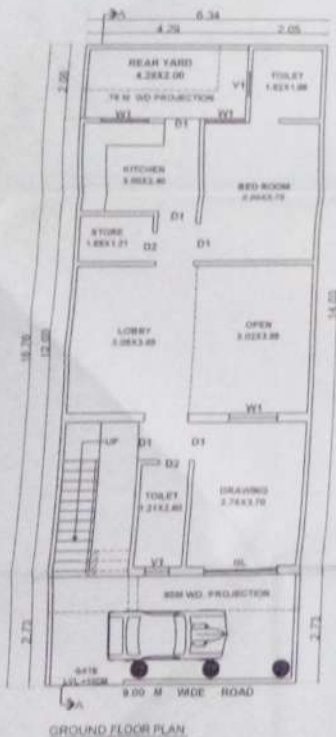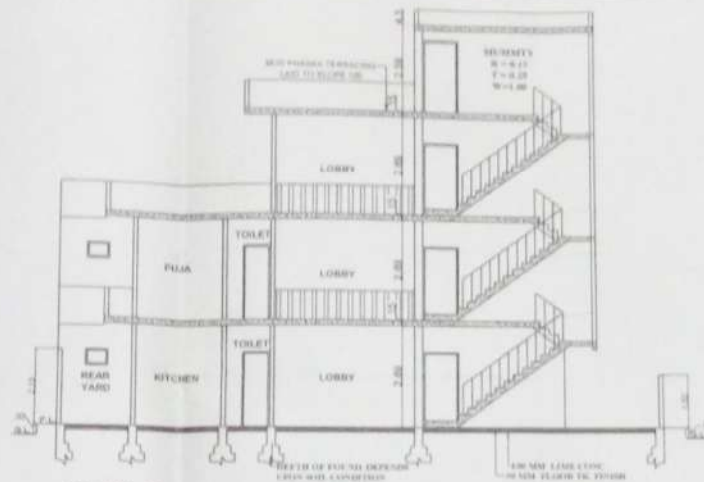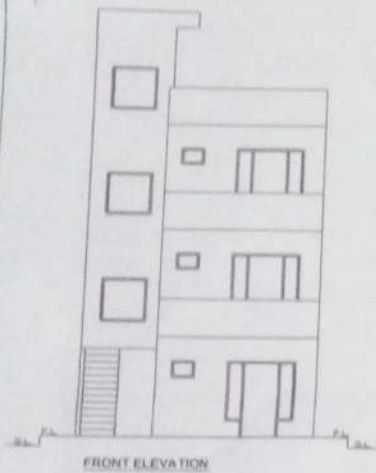[illegible]

LEGEND	
PROPOSED CONSTRUCTION	☐
OTHER PROPERTY	☐
SEWER LINE	☐
TREES	☒
SCHEDULE OF DOORS & WINDOWS	
SIZE	DESCRIPTION
1.00X2.10	D1
51X2.10	D2
1.01X2.10	GL
1.02X1.30	W
1.21X1.20	W1
0.78X1.20	W2
60X 45	
SCHEDULE OF AREA	
	Sq.m
PLAT AREA	106.25
GROUND FLOOR COV. AREA	68.63
FIRST FLOOR COV. AREA	68.63
SECOND FLOOR AREA	40.95
MUMMITY AREA	8.58
TOTAL COVERED AREA	185.89
OPEN AREA	37.62
GROUND COVERAGE	64.59%
F.A.R	174.95



E. A. K. LATHIYAY
 Director & Architectural Consultant
 28, Anna Salai, Madurai, Tamil Nadu
 ENG SIGN

PROPOSED RESIDENCE OF PLOT NO. 73 NAVYUG NAGAR (OLD)
NAARAYAN CITY (NEW) MAUZA KALWARI AGRA

OWNER'S - NAVYUG SAHKARI AVAS SAMITI LTD.

NOTE:- ALL DIMENSIONS ARE IN METERS




DRAWN BY:

PINKEY

SCALE-1:100

DATE _____

28-3-2014

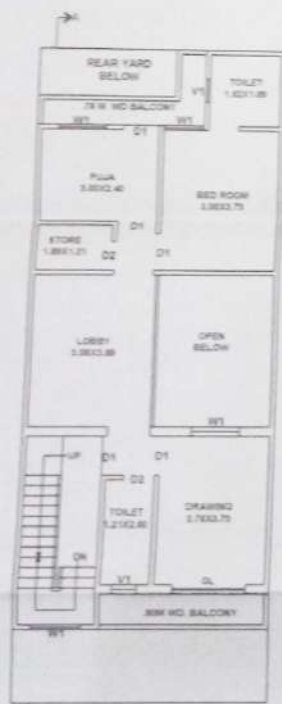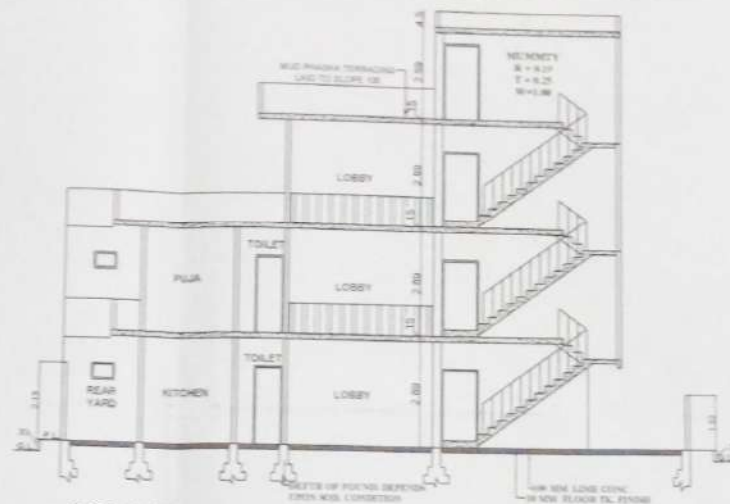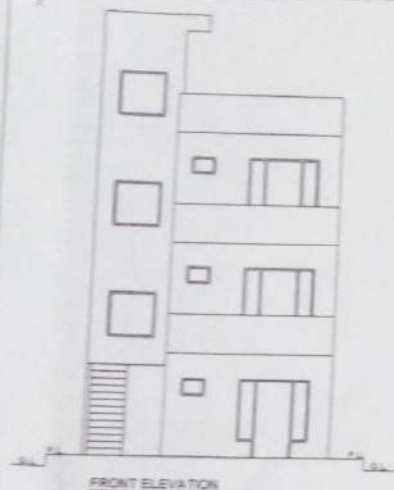[illegible]






LEGEND		
PROPOSED CONSTRUCTION	☐	
OTHER PROPERTY	☐	
SEWER LINE	☐	
TRUSS	☒	
SCHEDULE OF DOORS & WINDOWS		
SIZE	DESCRIPTION	
1.00X2.10	D1	
.91X2.10	D2	
1.81X2.10	GL	
1.82X1.20	W	
1.21X1.20	W1	
0.78X1.20	W2	
.60X.45	V	
SCHEDULE OF AREA		sq.ft.
PLOT AREA		106.25
GROUND FLOOR COV. AREA		68.63
FIRST FLOOR COV. AREA		68.63
SECOND FLOOR AREA		40.05
MUMMITY AREA		8.58
TOTAL COVERED AREA		185.89
OPEN AREA		37.62
GROUND COVERAGE		64.59%
F.A.R.		174.

अथर्व वेद

OPENED 1847


Project A-04025-LENG SIG

PROPOSED RESIDENCE OF PLOT NO. 75 NAVYUG NAGAR (OLD)
NAARAYAN CITY (NEW) MAUZA KALWARI AGRA

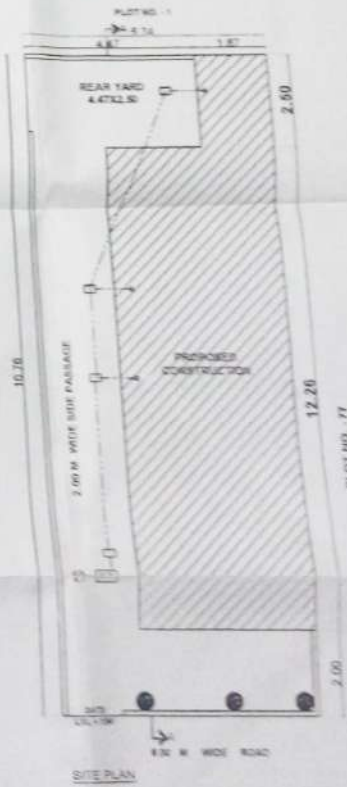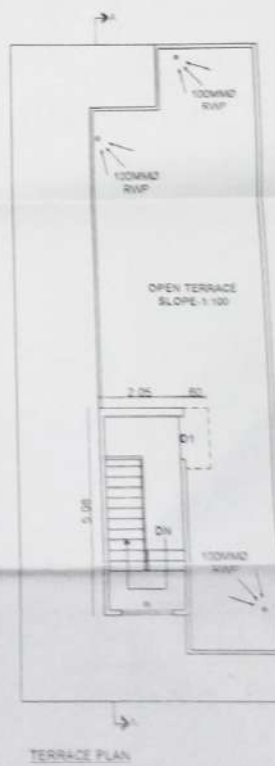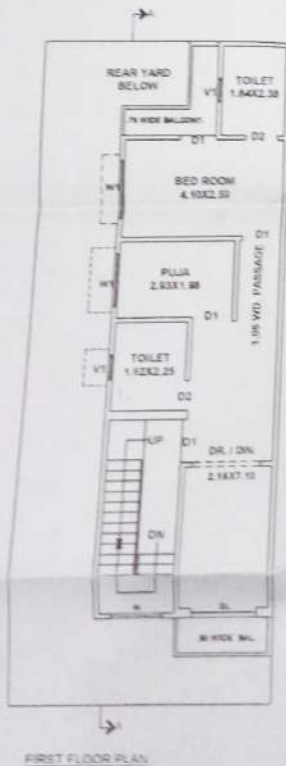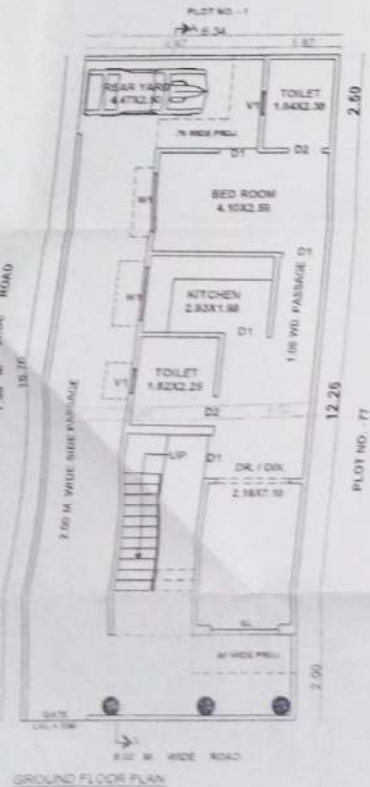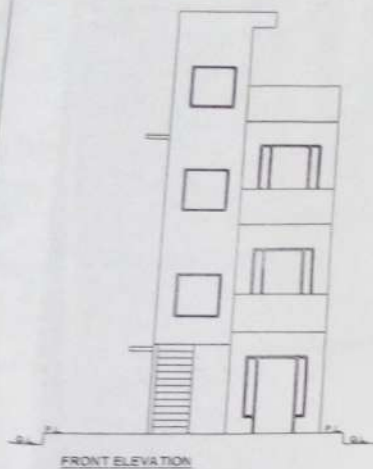

39/5/105/105/2014-15
 नगर निकाय योजना के अन्तर्गत नगरपालिका योजना
 अन्तर्गत 39/5/105/105/2014-15 नम्बरको
 1. 39/5/105/105/2014-15 नम्बरको
LEGEND	
PROPOSED CONSTRUCTION	☐
OTHER PROPERTY	☐
SEWER LINE	☐
TRESS	☒
SCHEDULE OF DOORS & WINDOWS	
SIZE	DESCRIPTION
1.80X2.10	D1
1.80X2.10	D2
1.80X2.10	GL
1.80X2.10	W1
1.80X2.10	W2
1.80X2.10	W3
SCHEDULE OF AREA	
AREA	DESCRIPTION
PLOT AREA	1.80X2.10
GROUND FLOOR COV. AREA	1.80X2.10
FIRST FLOOR COV. AREA	1.80X2.10
SECOND FLOOR AREA	1.80X2.10
MU MNTY AREA	1.80X2.10
TOTAL COVERED AREA	1.80X2.10
OPEN AREA	1.80X2.10
GROUND COVERAGE	1.80X2.10
F.A.R	1.80X2.10

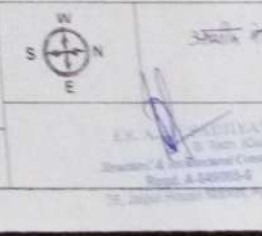

PROPOSED RESIDENCE OF PLOT NO. 78 NAVYUG NAGAR (OLD)
 NAARAYAN CITY (NEW) MAUZA KALWARI AGRA

NOTE:- ALL DIMENSIONS ARE IN METERS

SCALE:1:100

OWNER'S - NAVYUG SAHKARI AVAS SAMTI LTD.

DRAWN BY-

PINKEY

DATE

28-3-2014

