
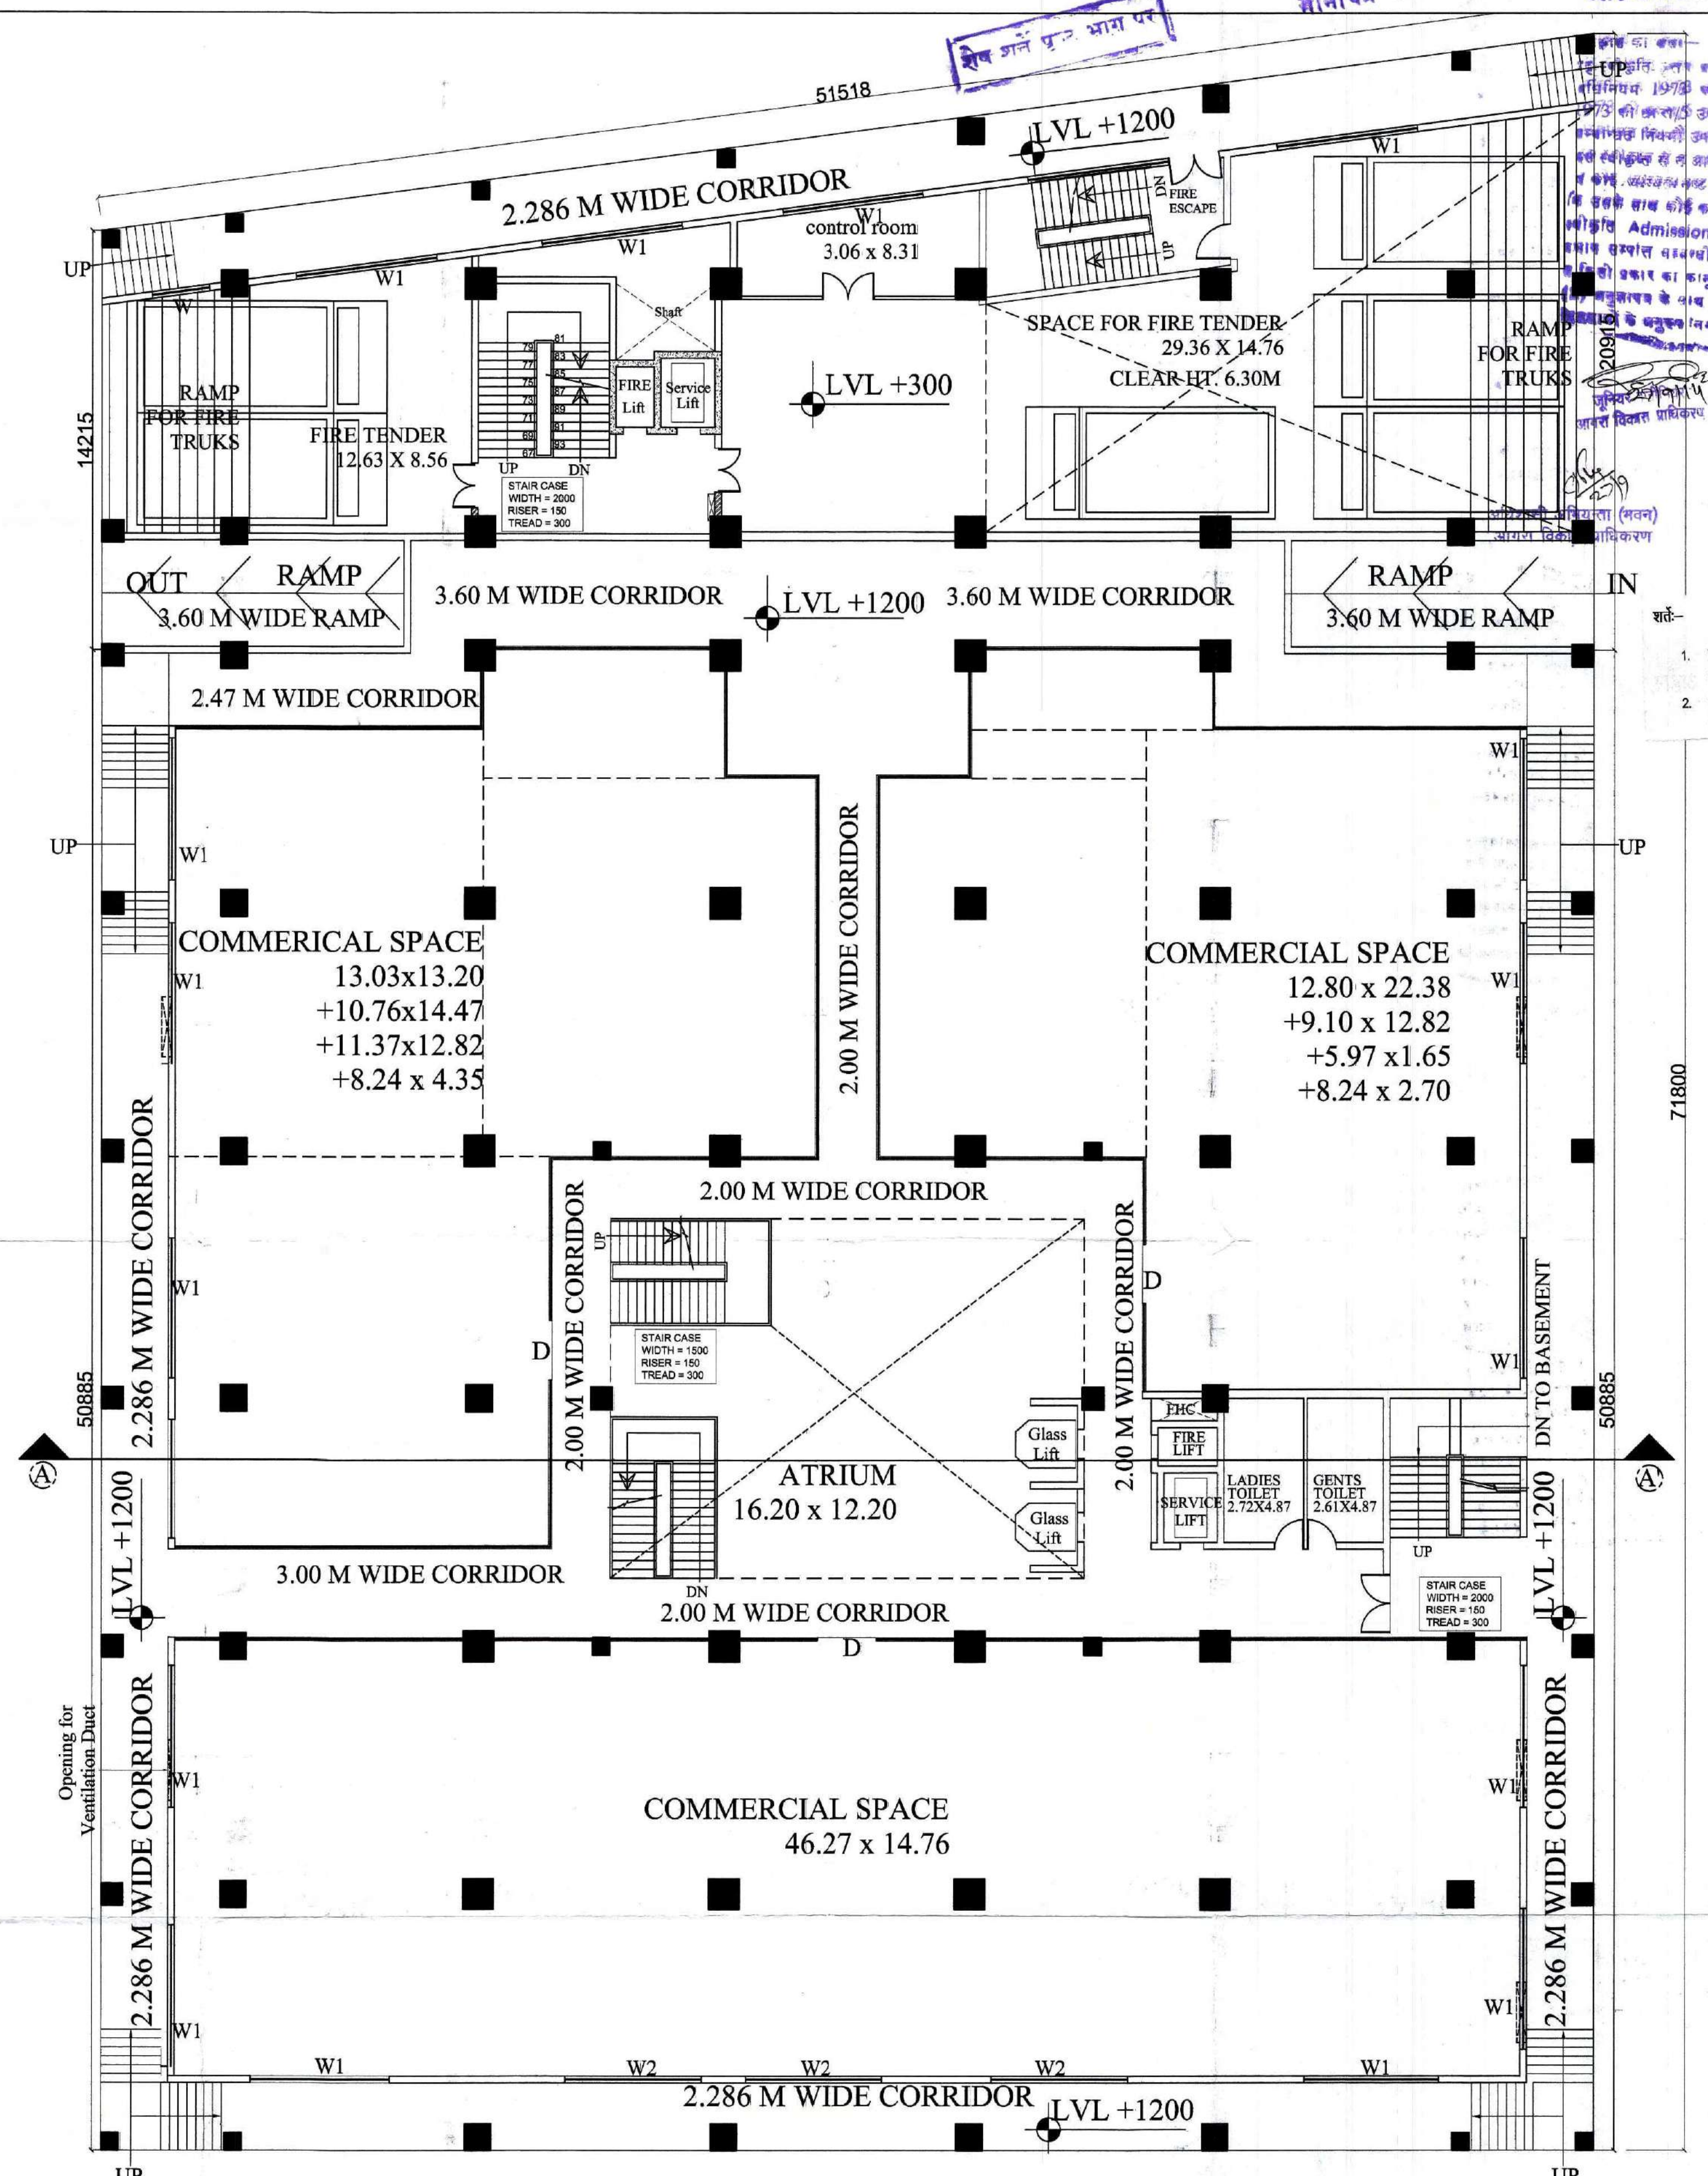


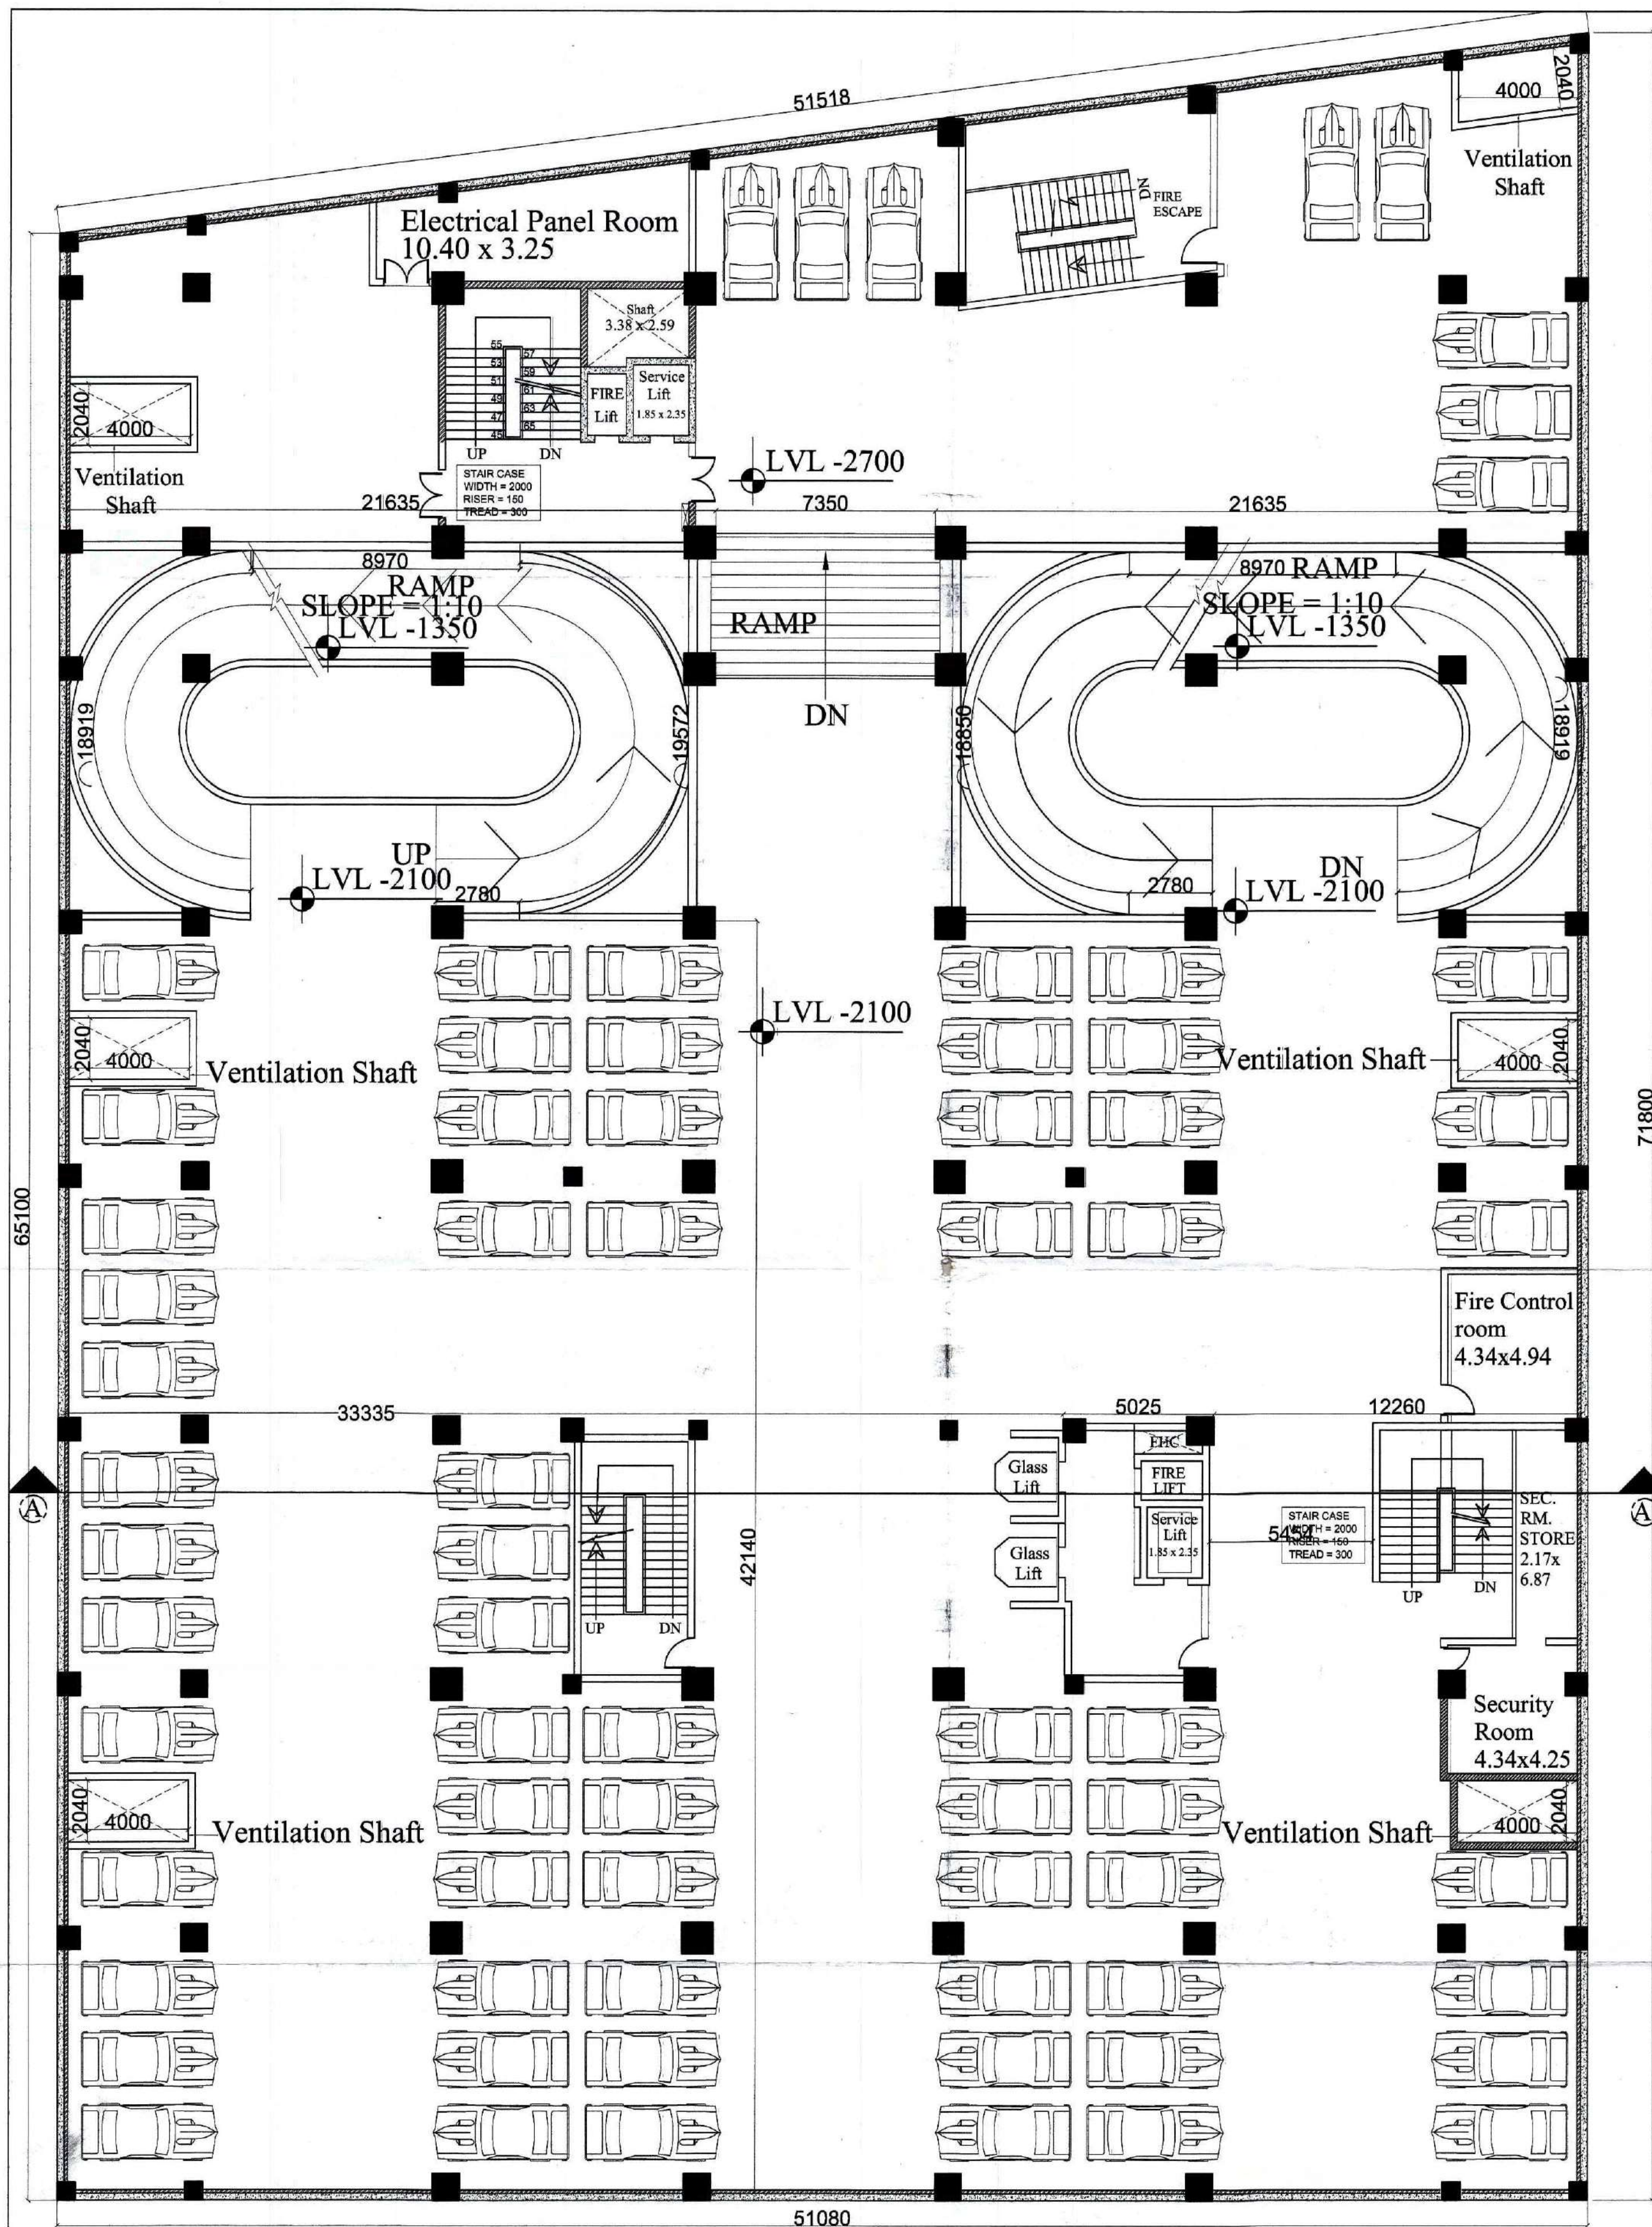

PROPOSED COMMERCIAL COMPLEX AND FIRE STATION
ON BLOCK NO.109 SITUATED AT SANJAY PLACE, AGRA


PROJECT: OWNER'S -:
MR. P.L. SHARMA (DIRECTOR)
AGRA INFRA LAND DEVELOPER'S PVT. LTD.

OWNER'S SIGN


FLOOR PLANS			
DRG. NO.	SCALE	NORTH	
2	SB	1:150	

ARCHITECT'S SIGN.
MUNISH SHARMA
B. ARCH.
CA-2007/39415
100, JAIPUR HOUSE MARKET
AGRA

ARCHITECT'S -:
**INNOVATIVE
DESIGN
DESTINATION**
ARCHITECTURE WITH SPIRIT...
165-166 JAIPUR HOUSE MARKET AGRA

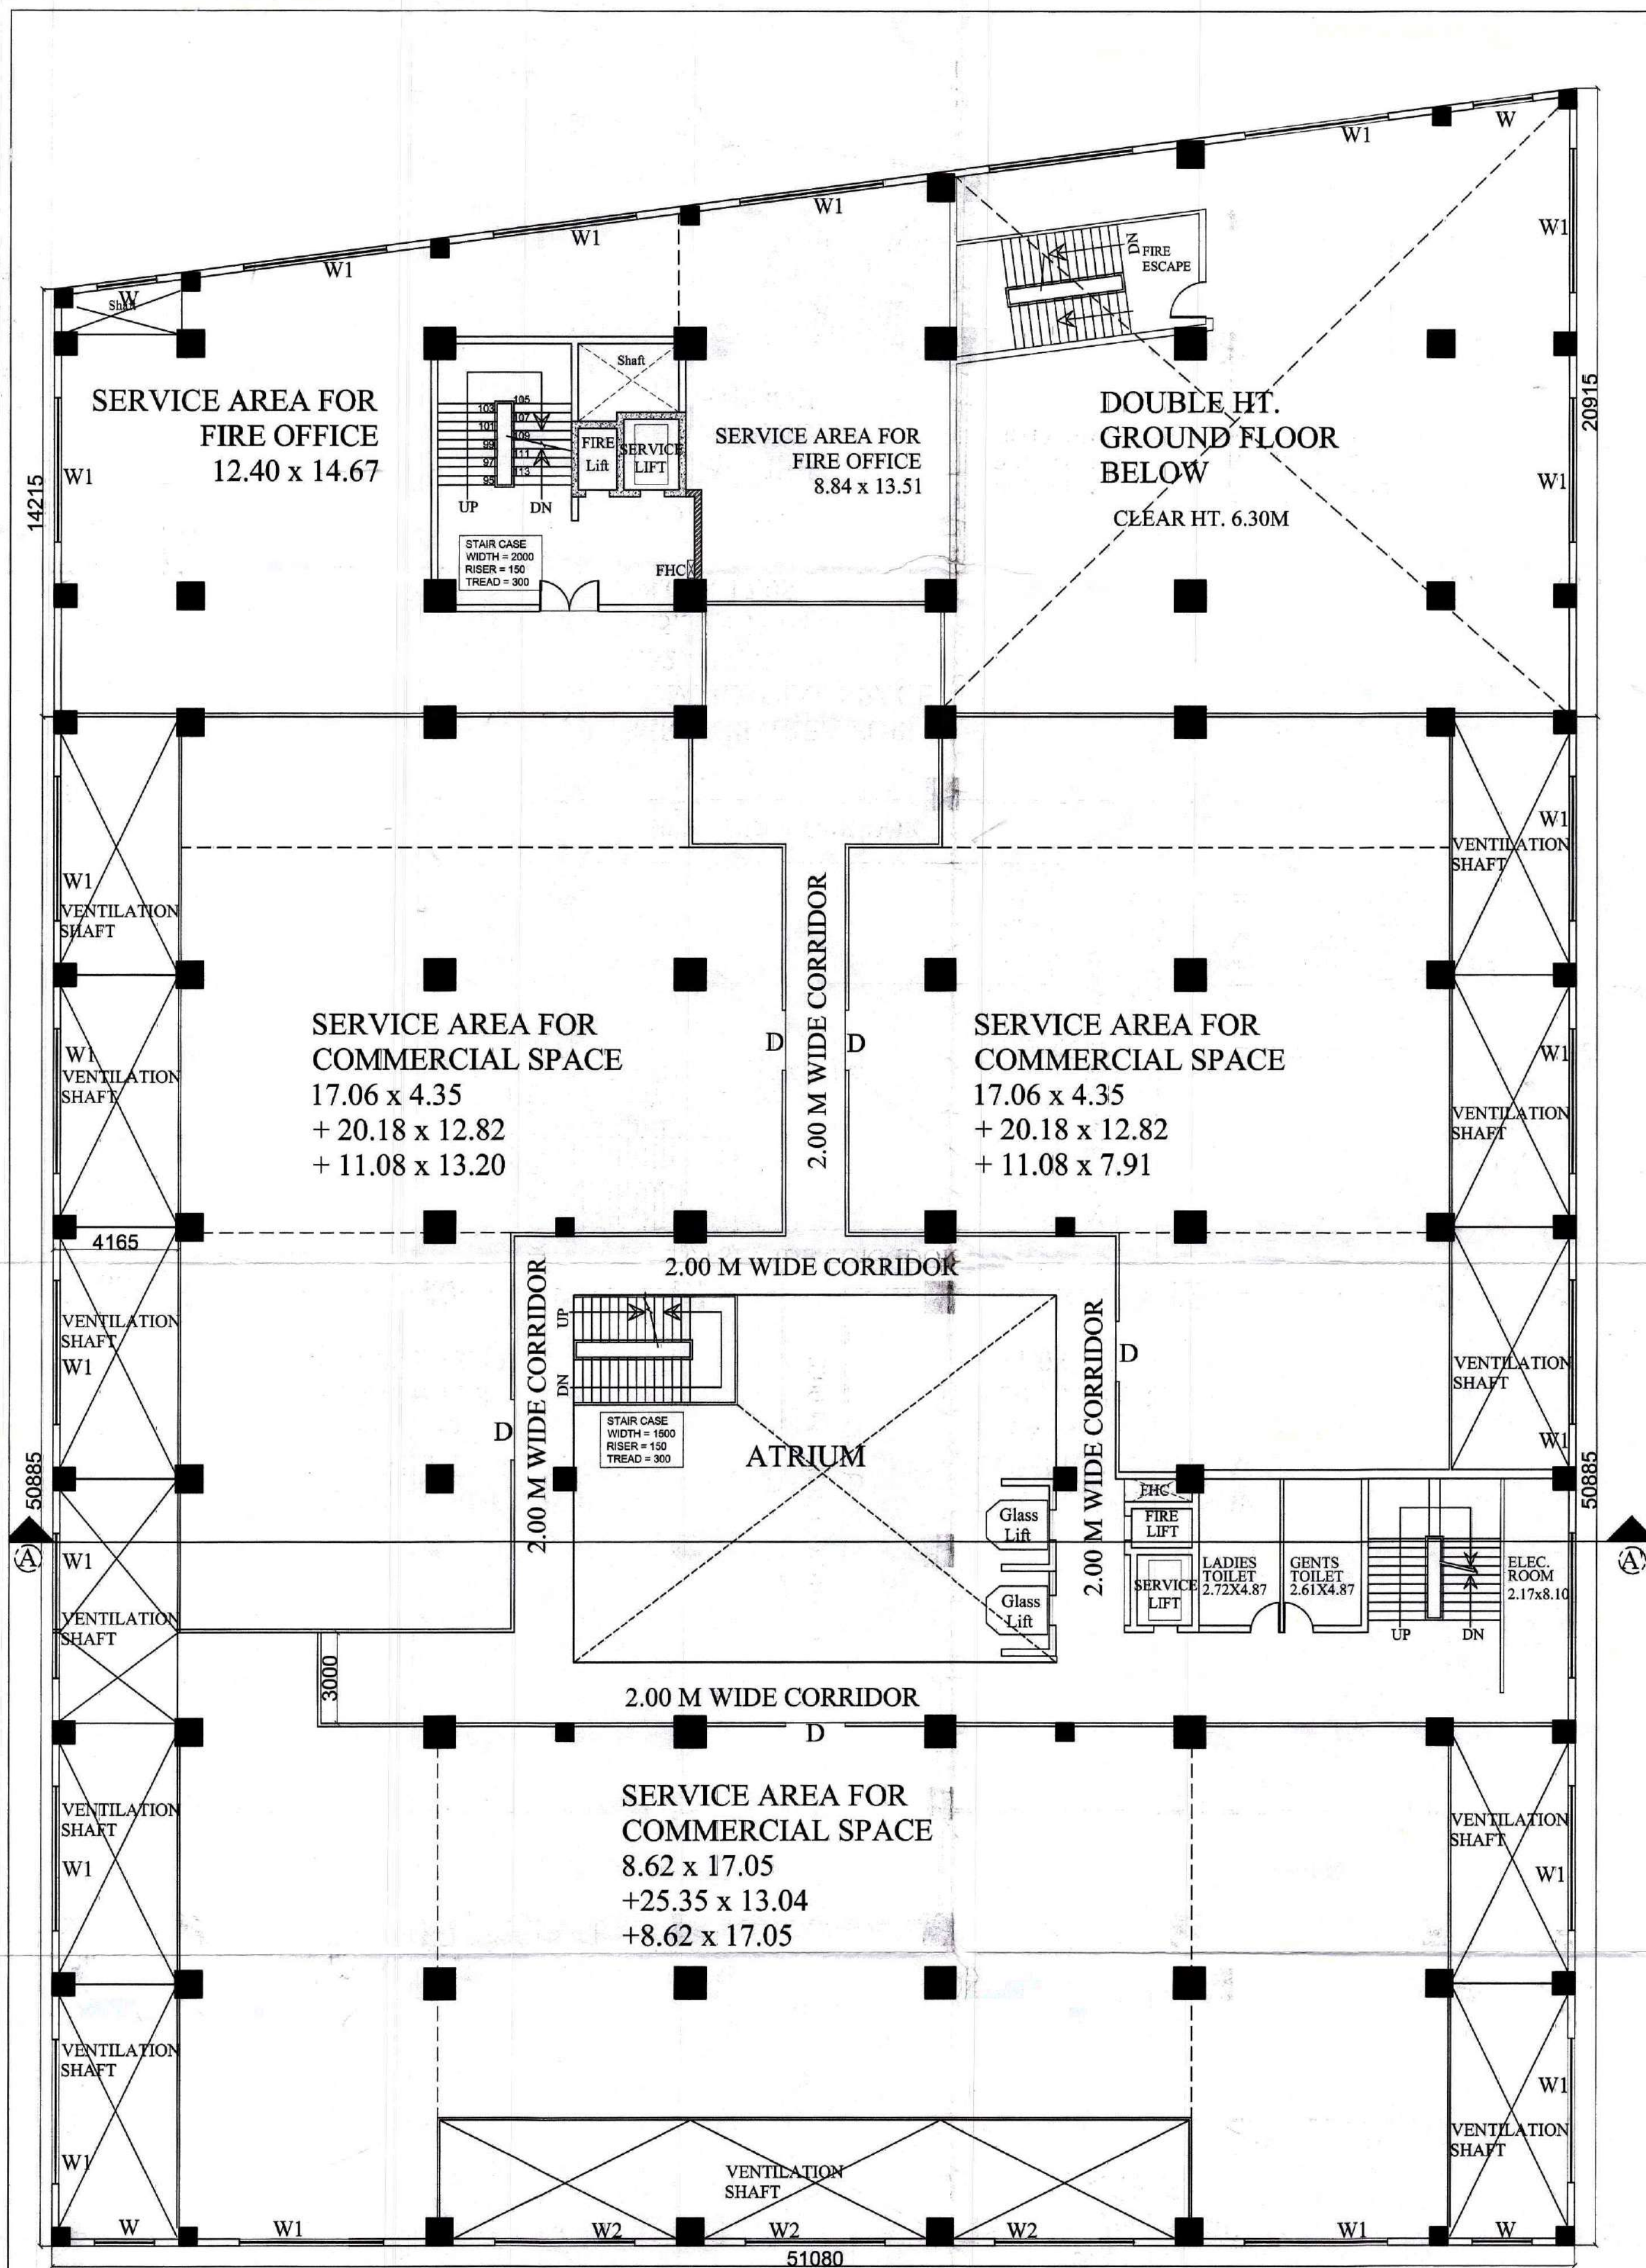

SERVICE FLOOR PLAN

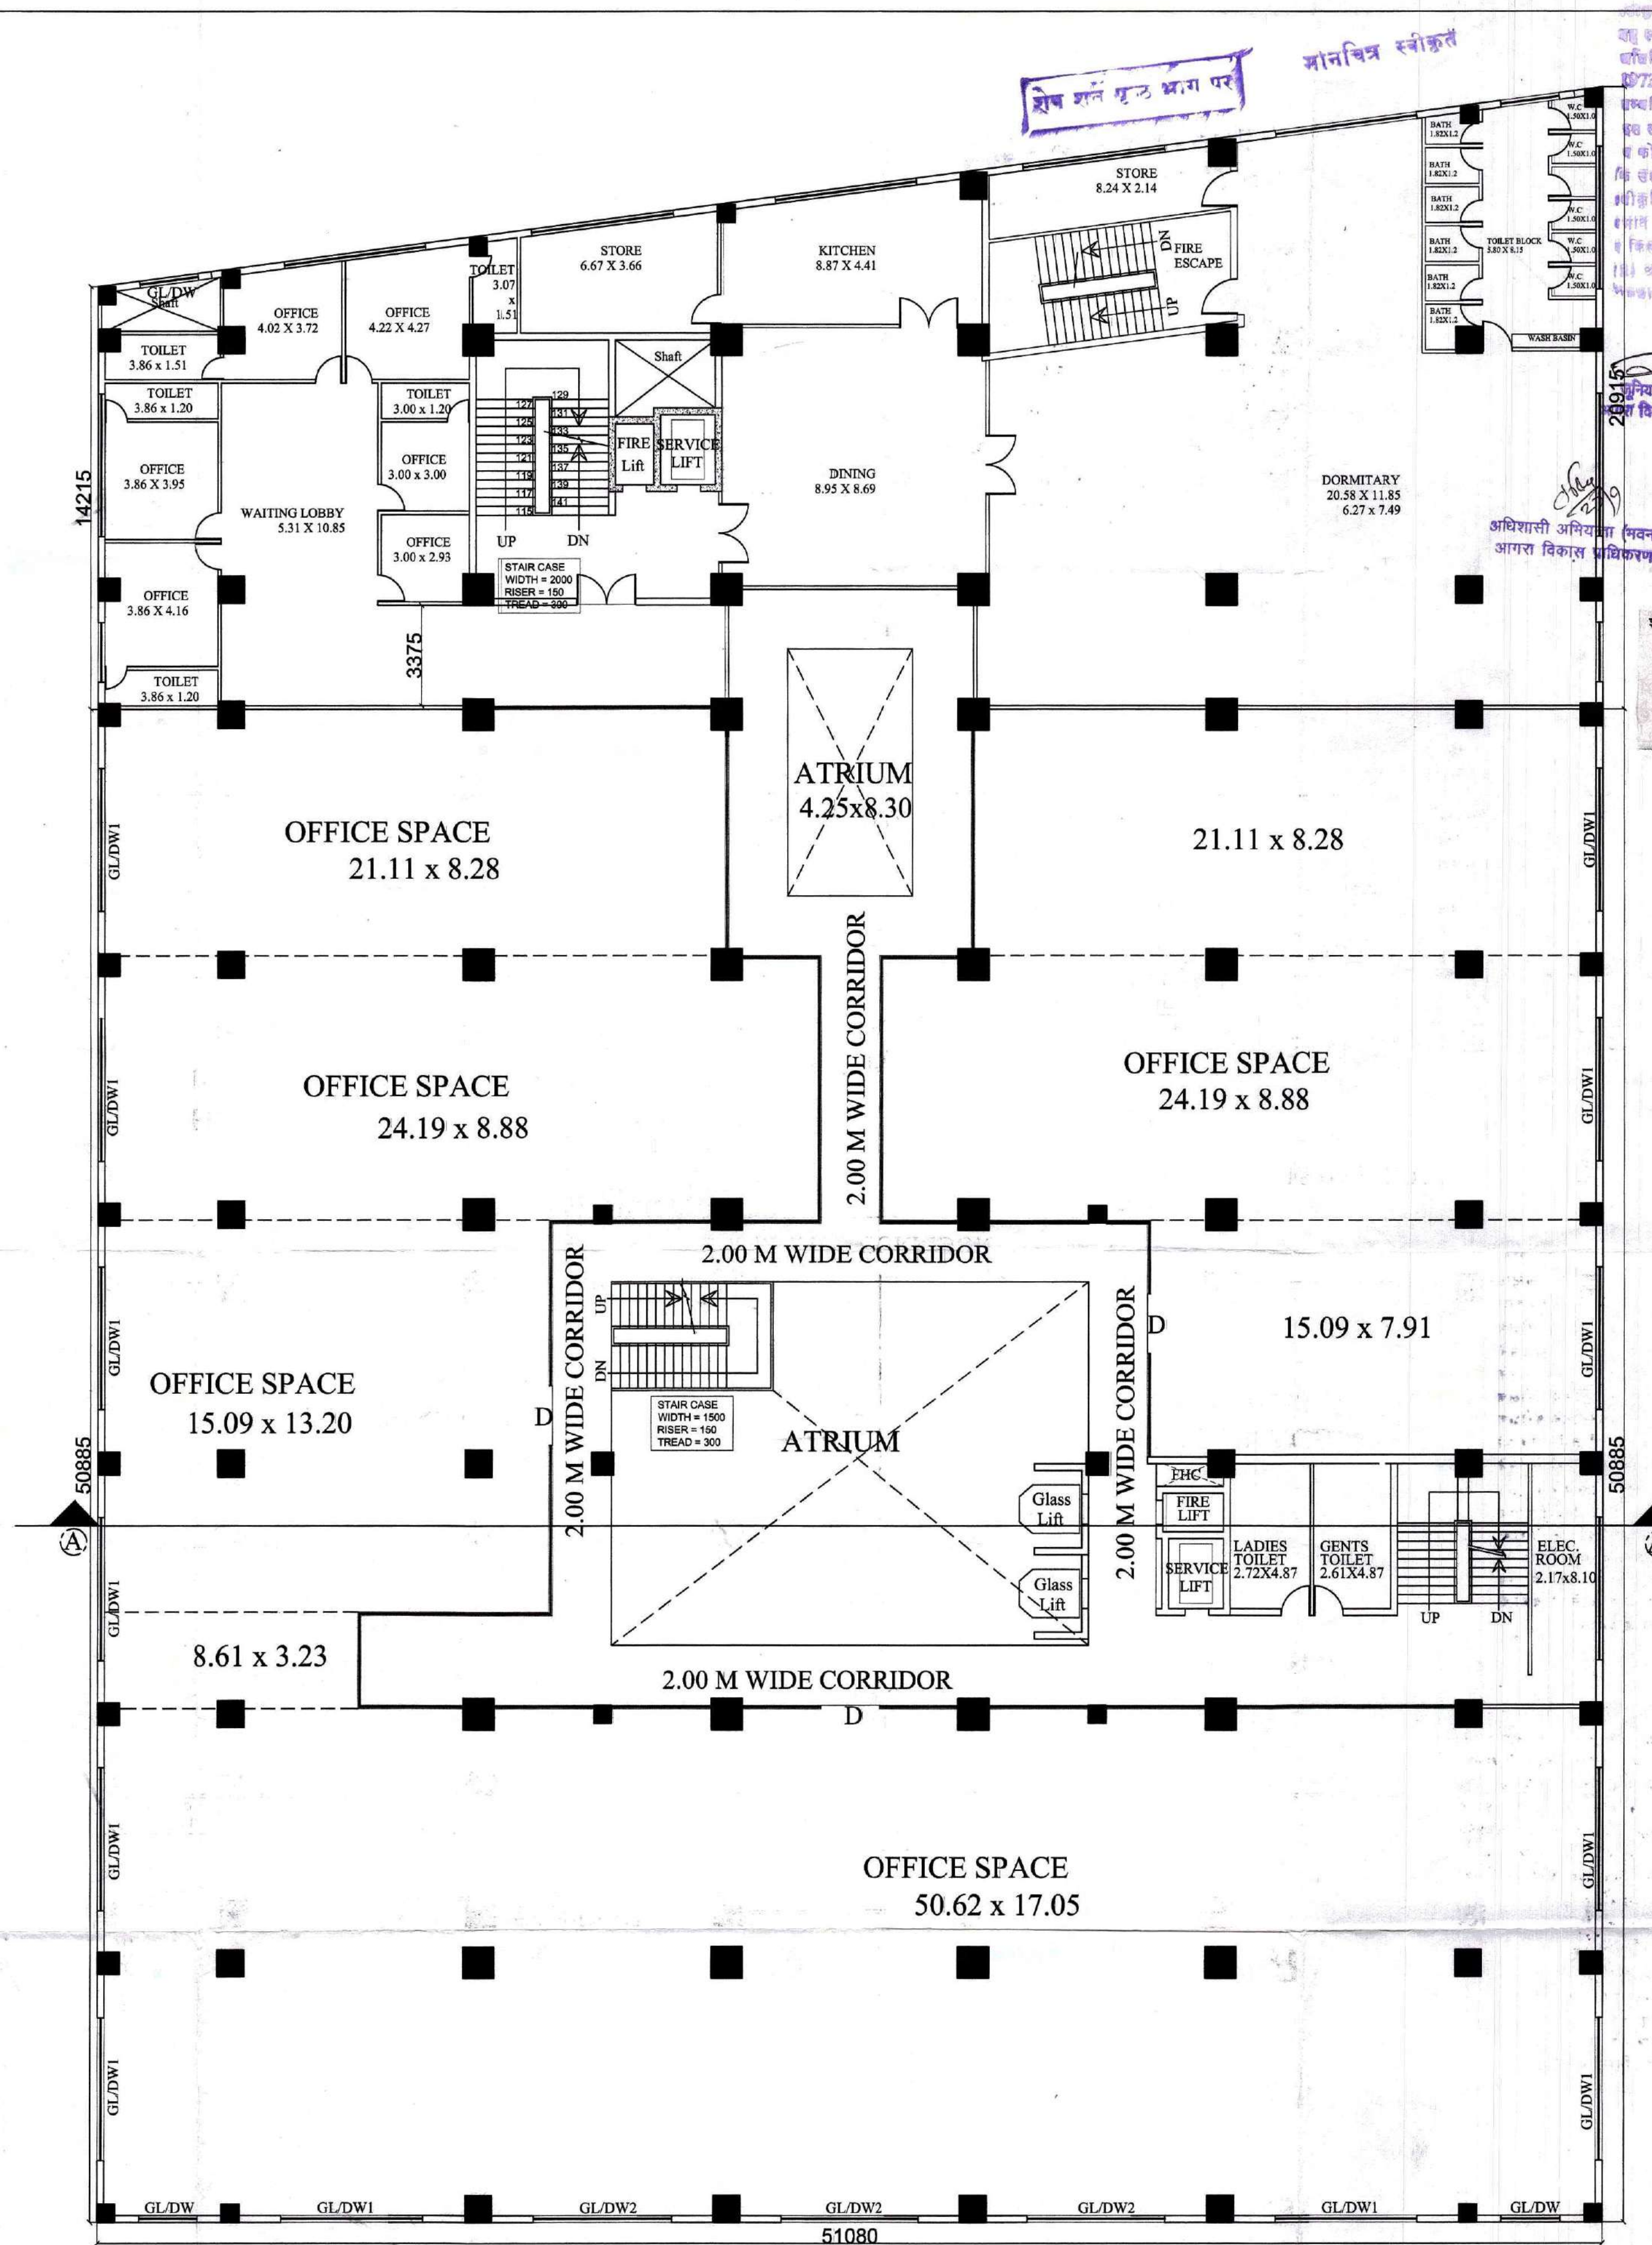


FIRST FLOOR PLAN

(NOTE:- MECHANICAL VENTILATION WILL BE PROVIDED COMMON TOILETS)

PROPOSED COMMERCIAL COMPLEX AND FIRE STATION ON BLOCK NO.109 SITUATED AT SANJAY PLACE, AGRA	PROJECT:	OWNER'S -:	DRG. TITLE:	
		MR. P. L. SHARMA (DIRECTOR)	FLOOR PLANS	
		AGRA INFRA LAND DEVELOPER'S PVT. LTD.	DRG. NO.	SCALE
		OWNER'S SIGN	3	SB
				NORTH
				1:150


ARCHITECT'S SIGN.	ARCHITECT'S -:
ARCHITECT'S SIGN. B. ARCH. CA-2007/39405 105, JAIPUR HOUSE MARKET AGRA	INNOVATIVE DESIGN DESTINATION ARCHITECTURE WITH SPIRIT... 165-166 JAIPUR HOUSE MARKET AGRA

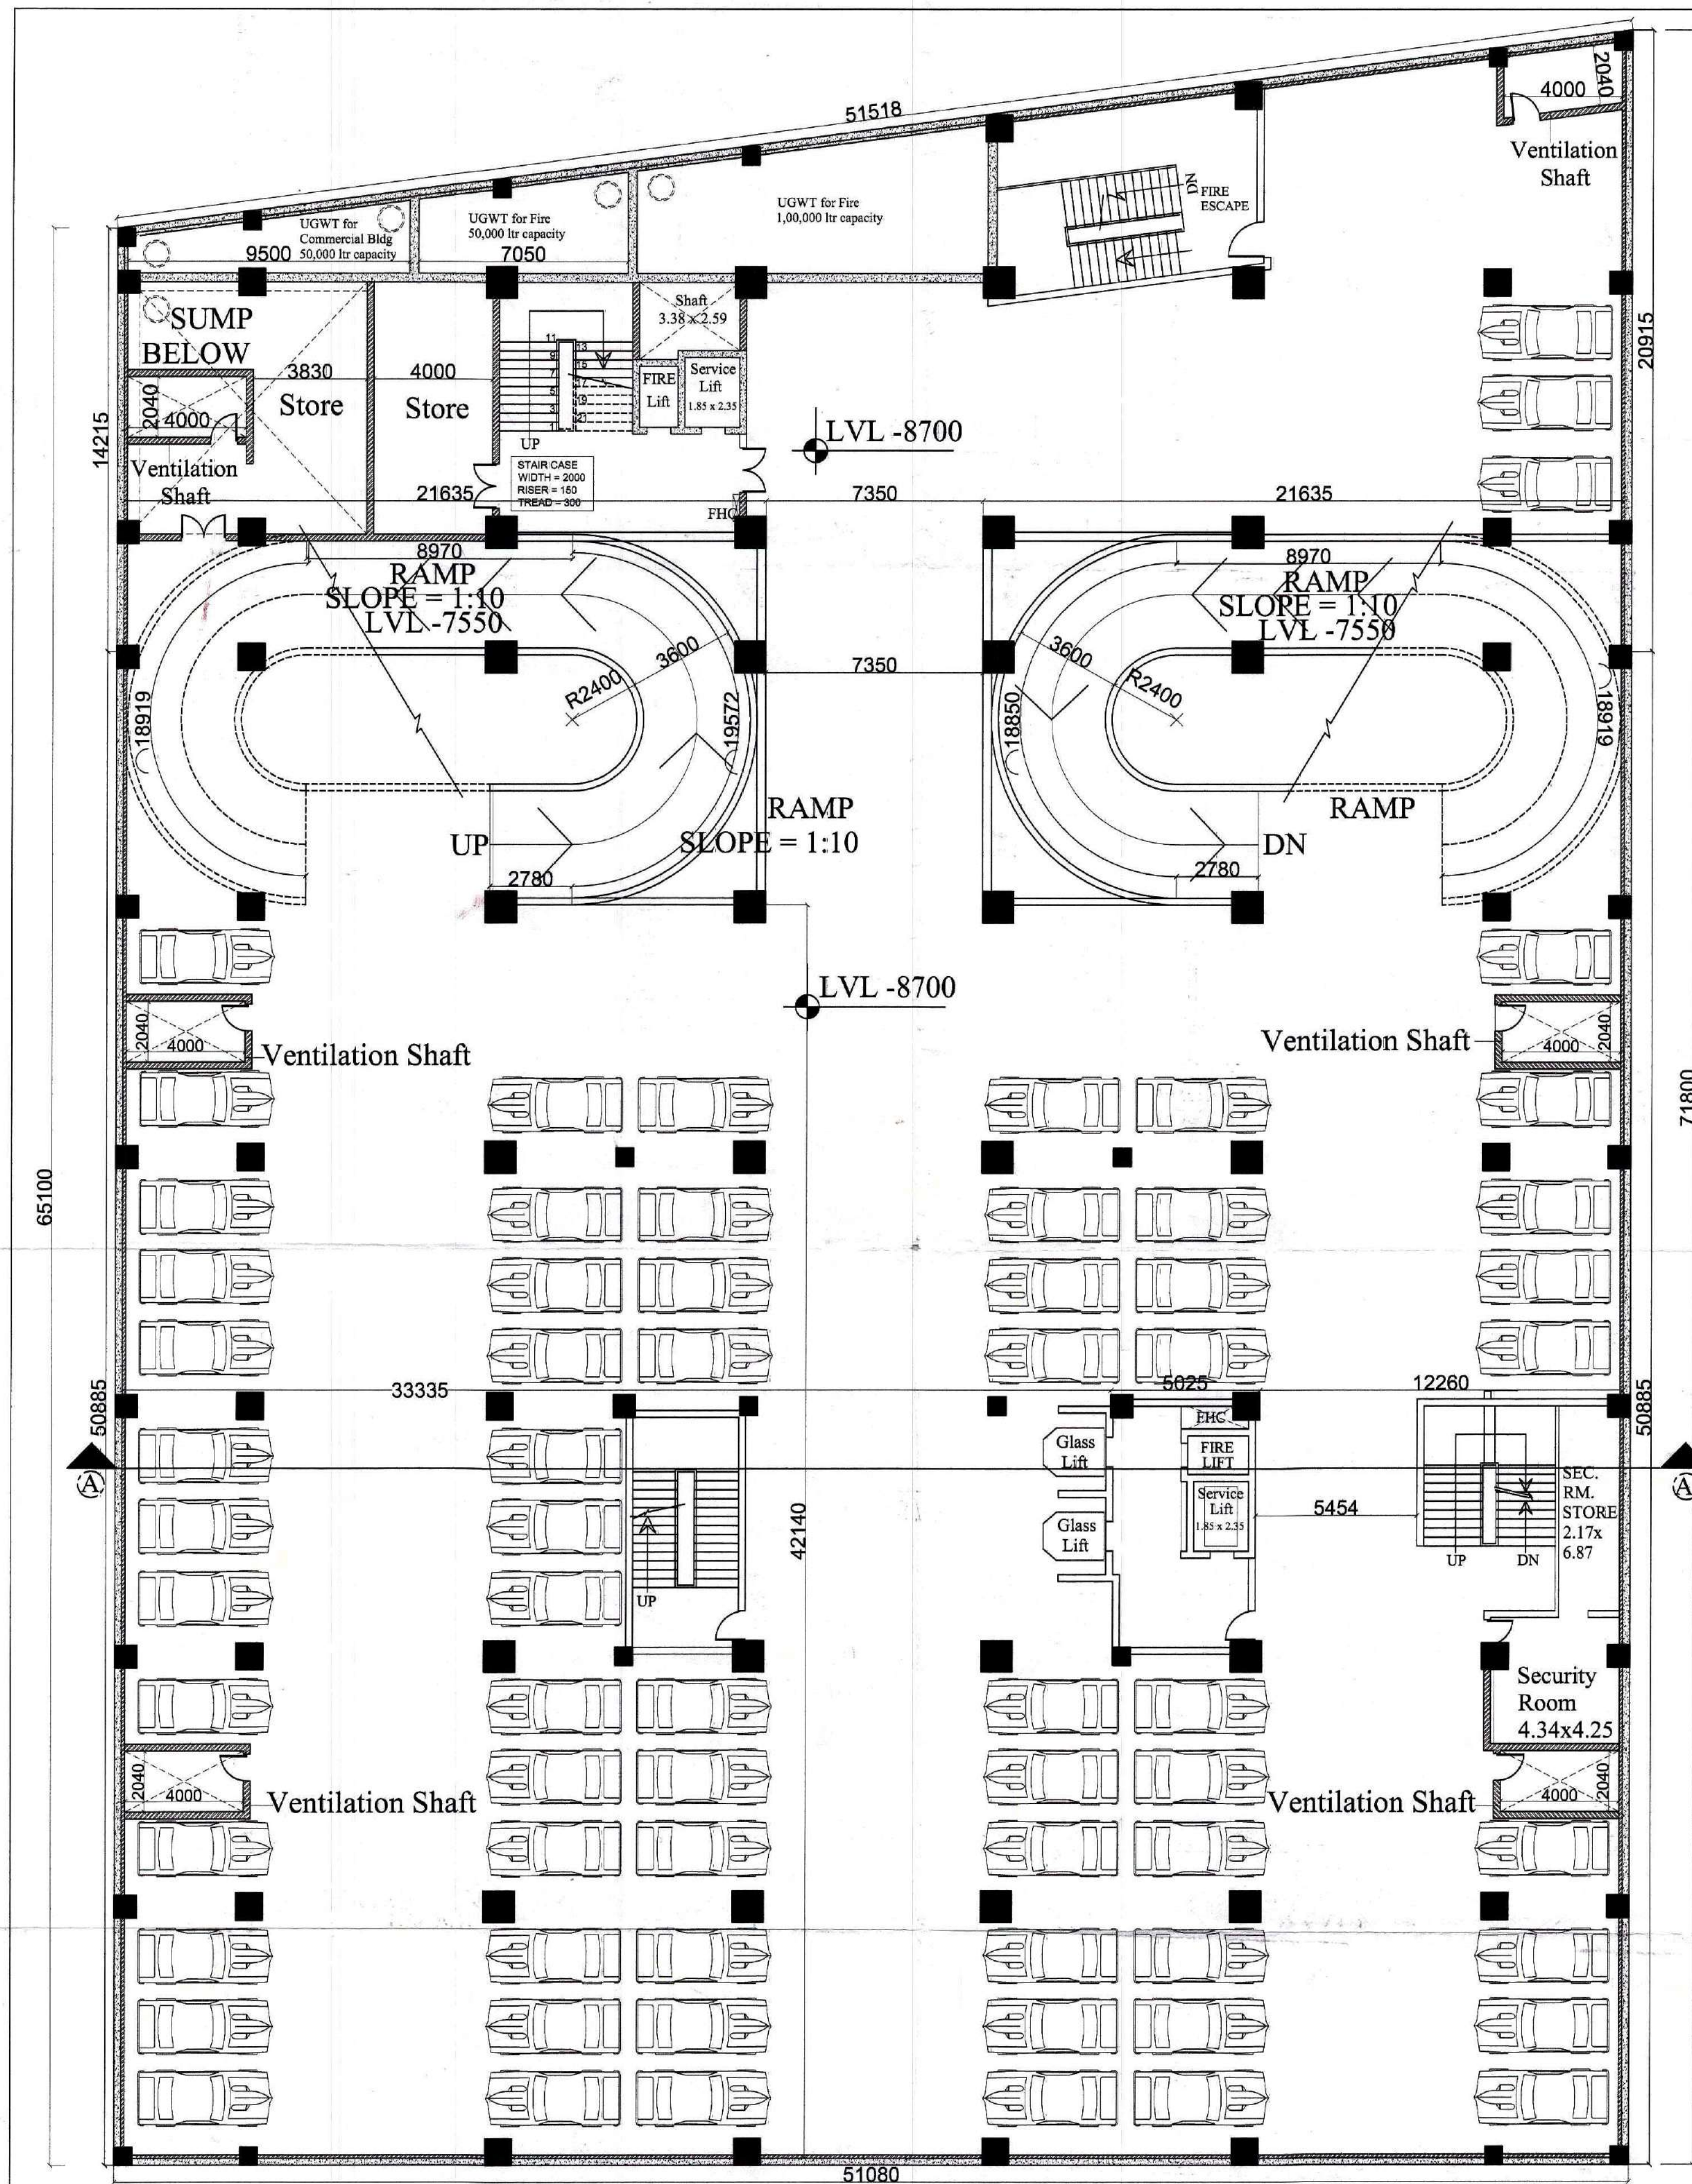

THIRD BASEMENT

(NOTE:- MECHANICAL VENTILATION WILL BE PROVIDED IN BASEMENT)

PROPOSED COMMERCIAL COMPLEX AND FIRE STATION ON BLOCK NO.109 SITUATED AT SANJAY PLACE, AGRA	PROJECT: OWNER'S :-		DRG. TITLE:	
	MR. P.L SHARMA (DIRECTOR)		FLOOR PLANS	
	AGRA INFRALAND DEVELOPER'S PVT.LTD		DRG. NO. SCALE NORTH	
	OWNER'S SIGN		1 SB	1:180

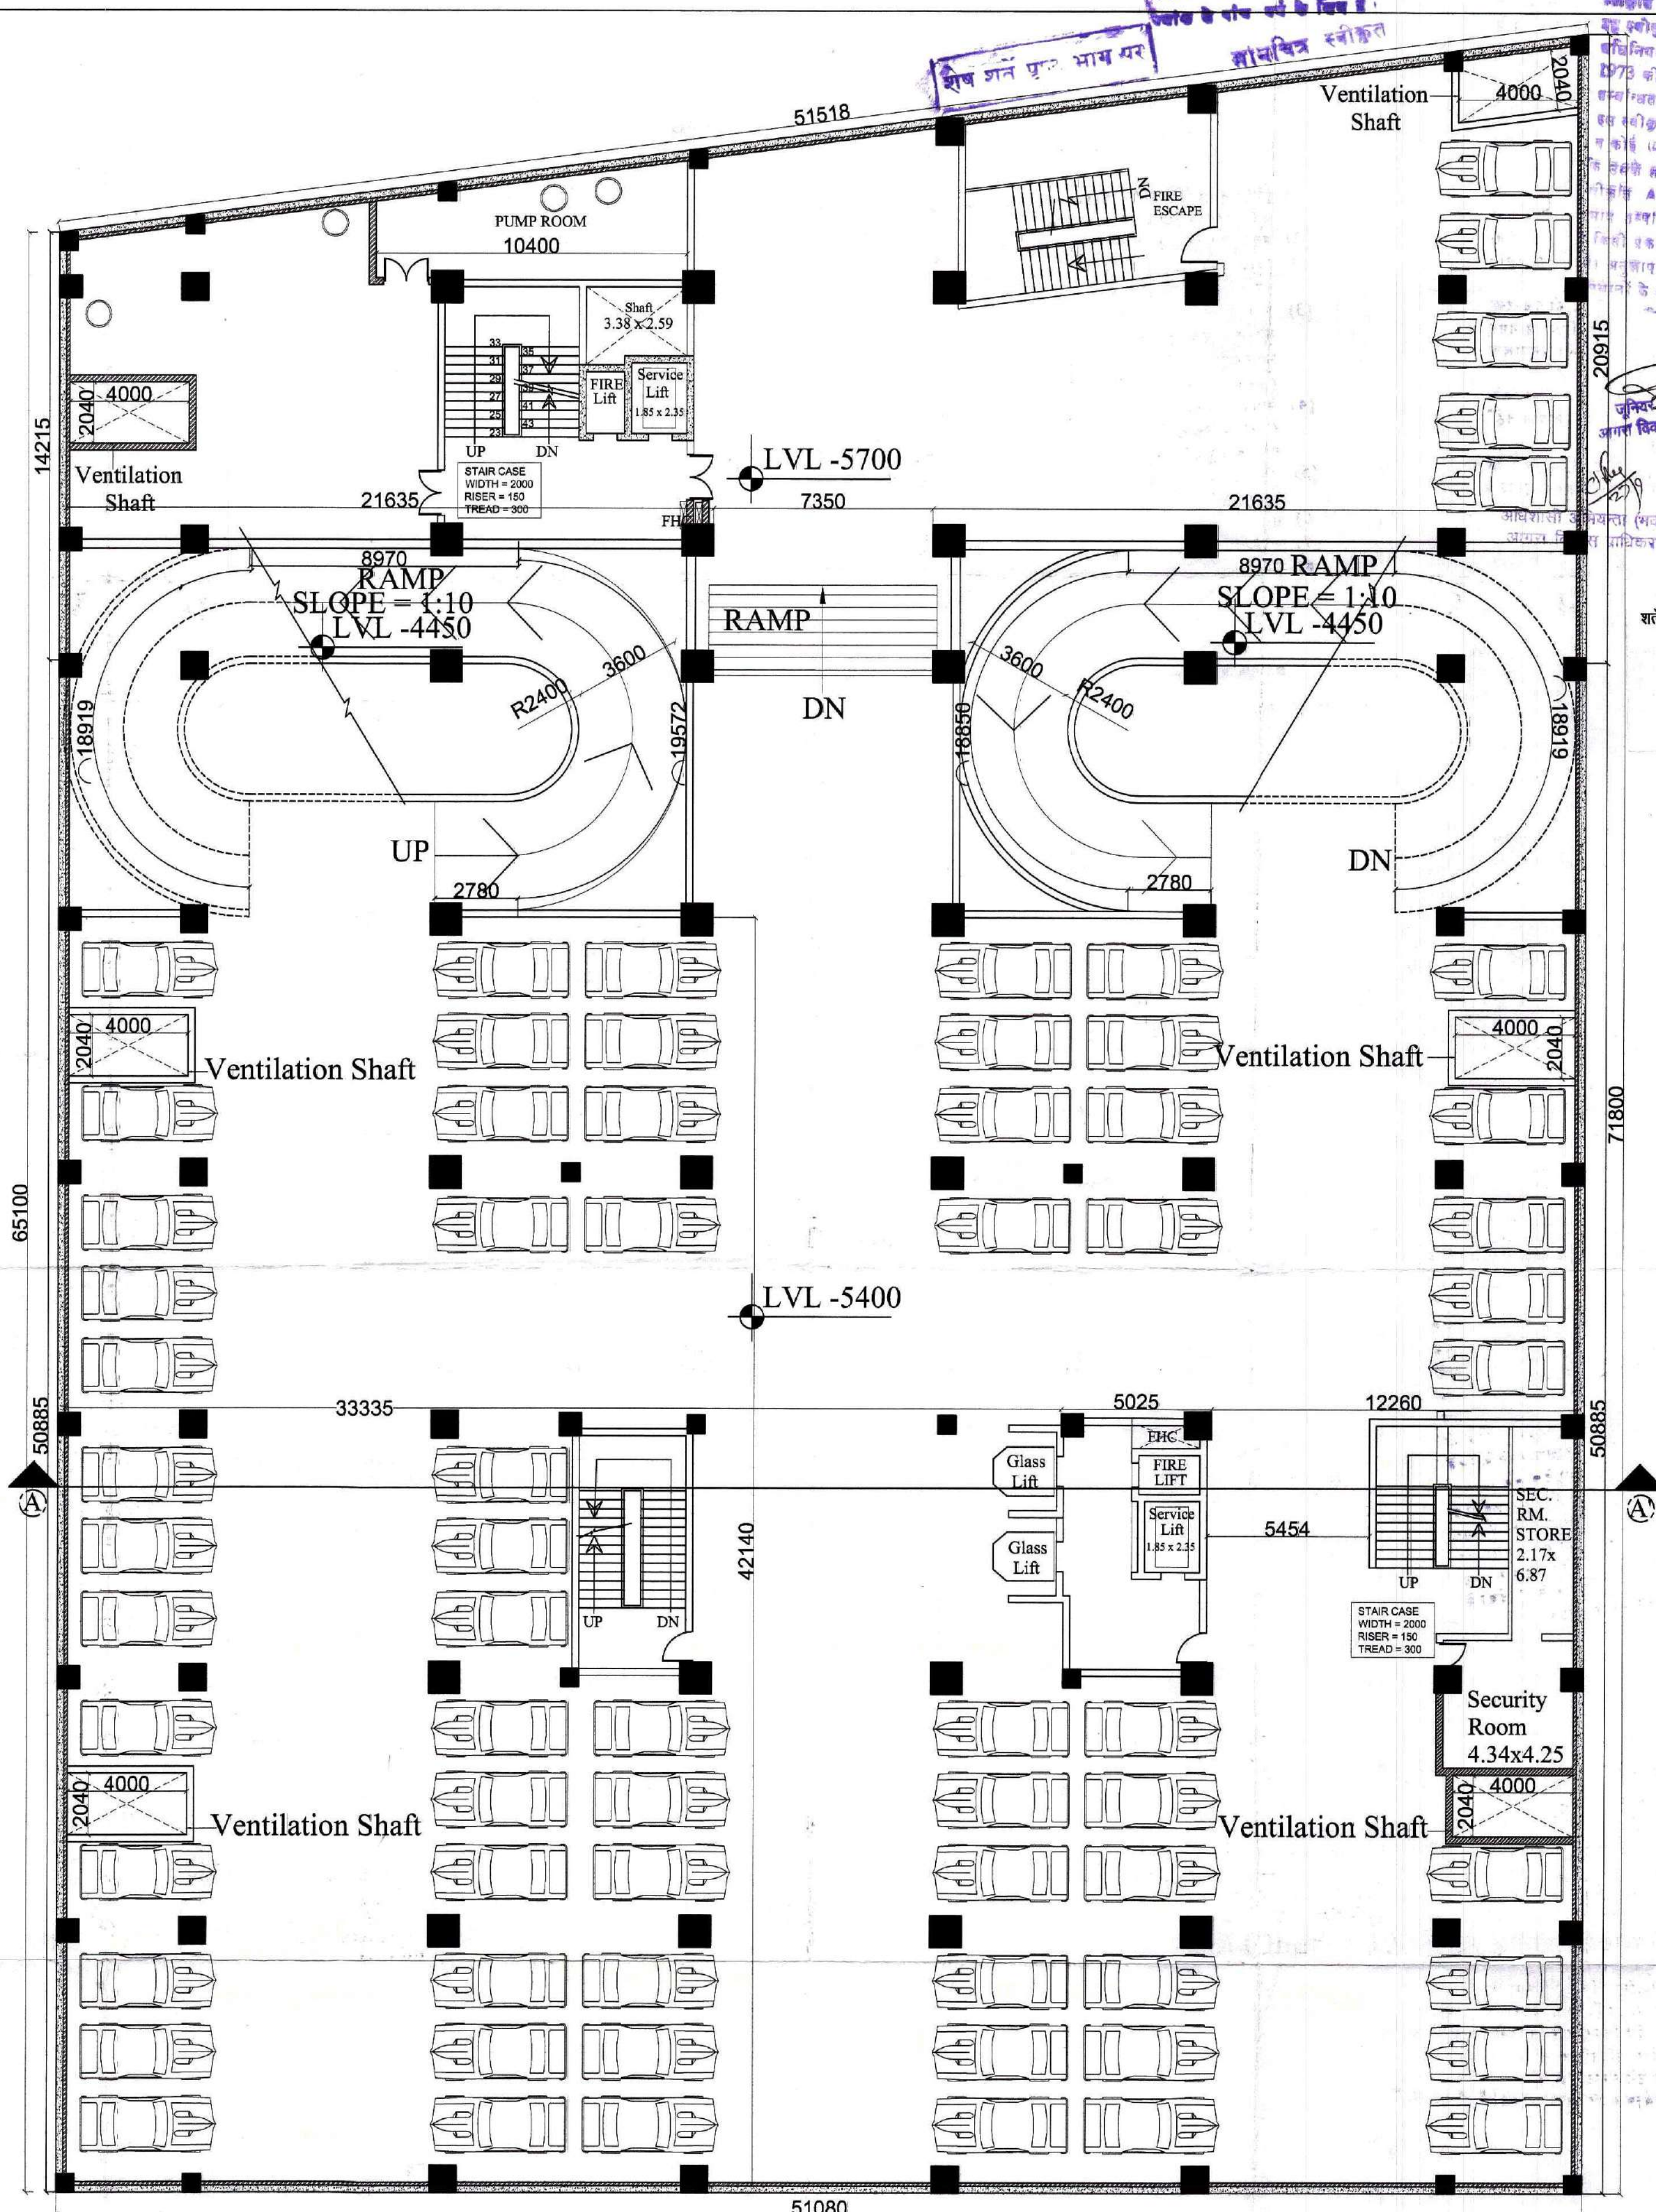


SECOND BASEMENT

(NOTE:- MECHANICAL VENTILATION WILL BE PROVIDED IN BASEMENT)

ARCHITECT'S SIGN.  MUDIT SHARMA B. ARCH. CA-2007/39405 100 Feet At HOUSE MARKET AGRA	ARCHITECT'S :- INNOVATIVE DESIGN DESTINATION  ARCHITECTURE WITH SPIRIT.... 165-166 JAIPUR HOUSE MARKET AGRA
--	--

- नीलामी व लीज-होड की समस्त शर्तों एवं प्रतिबंधों का पालन सुनिश्चित करना होगा।
- ऊपरी तल पर सोलर संयंत्र स्थापित करना होगा।

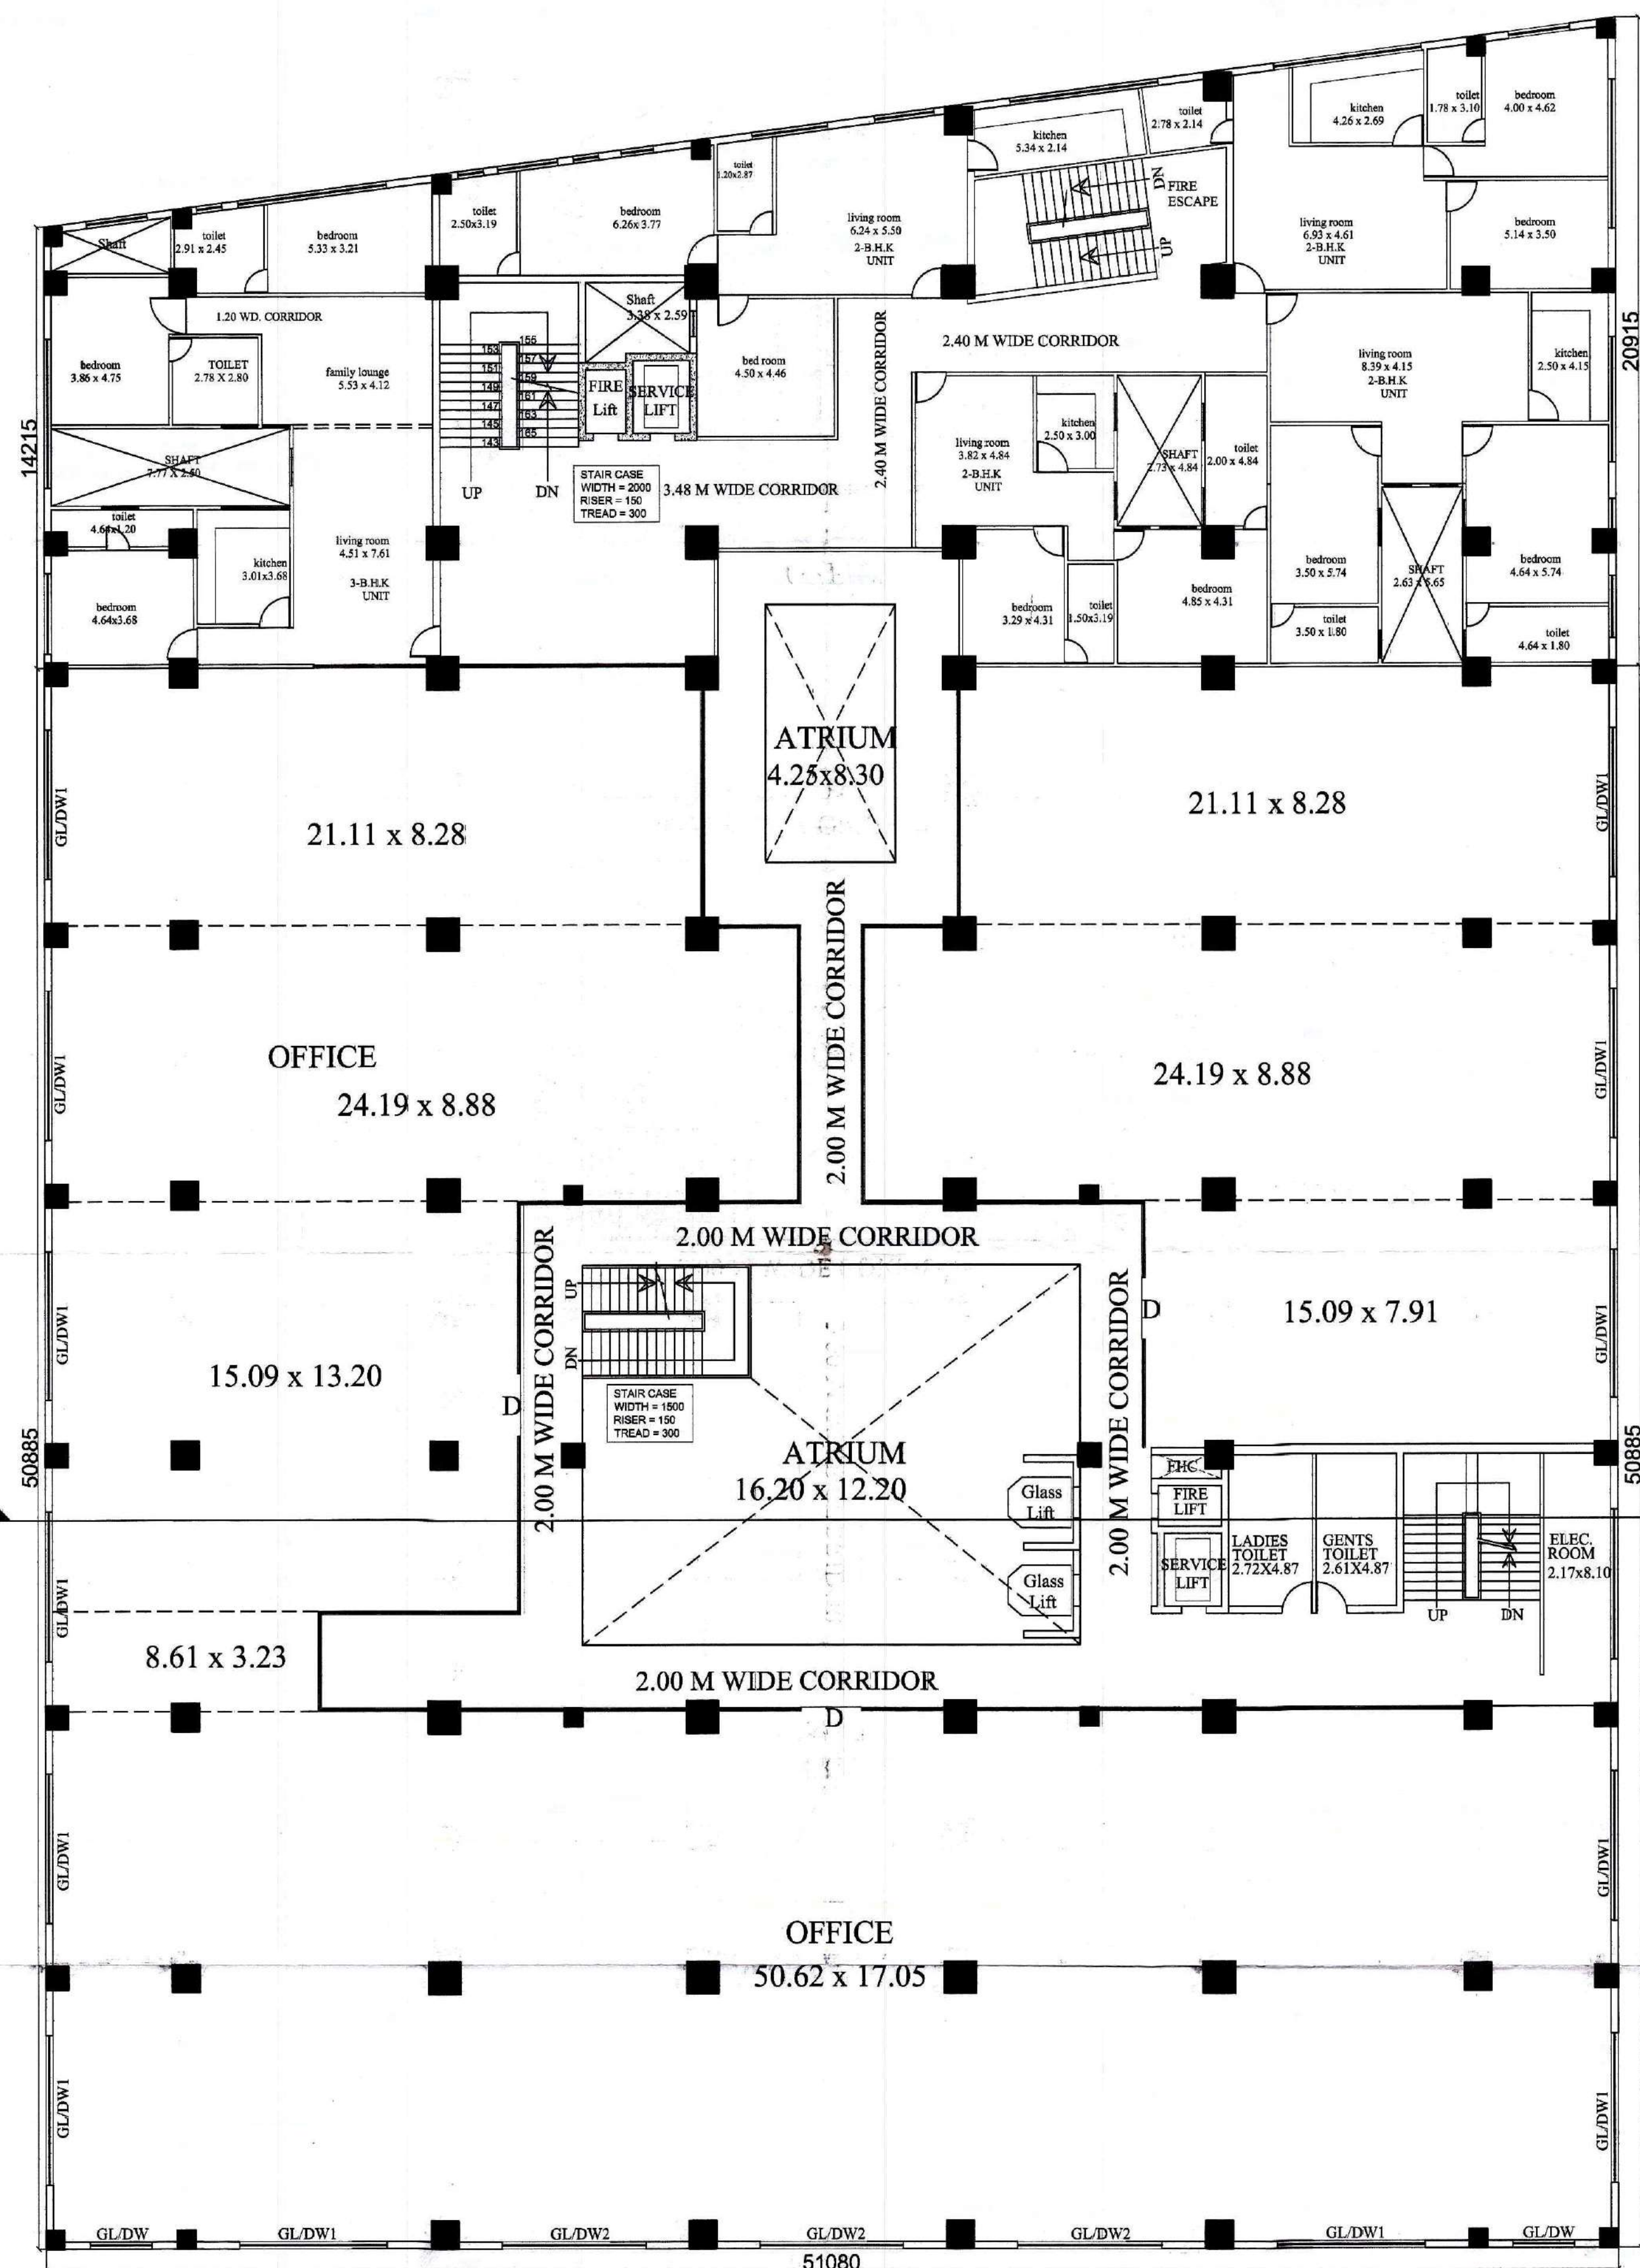


SECOND FLOOR PLAN

(NOTE:- MECHANICAL VENTILATION WILL BE PROVIDED COMMON TOILETS)

PROPOSED COMMERCIAL COMPLEX AND FIRE STATION
ON BLOCK NO.109 SITUATED AT SANJAY PLACE, AGRA

PROJECT: OWNER'S -
MR. P.L. SHARMA (DIRECTOR)
AGRA INFRA LAND DEVELOPER'S PVT. LTD.
OWNER'S SIGN

FLOOR PLANS			
DRG. NO.	SCALE	NORTH	
4 SB	1:150		

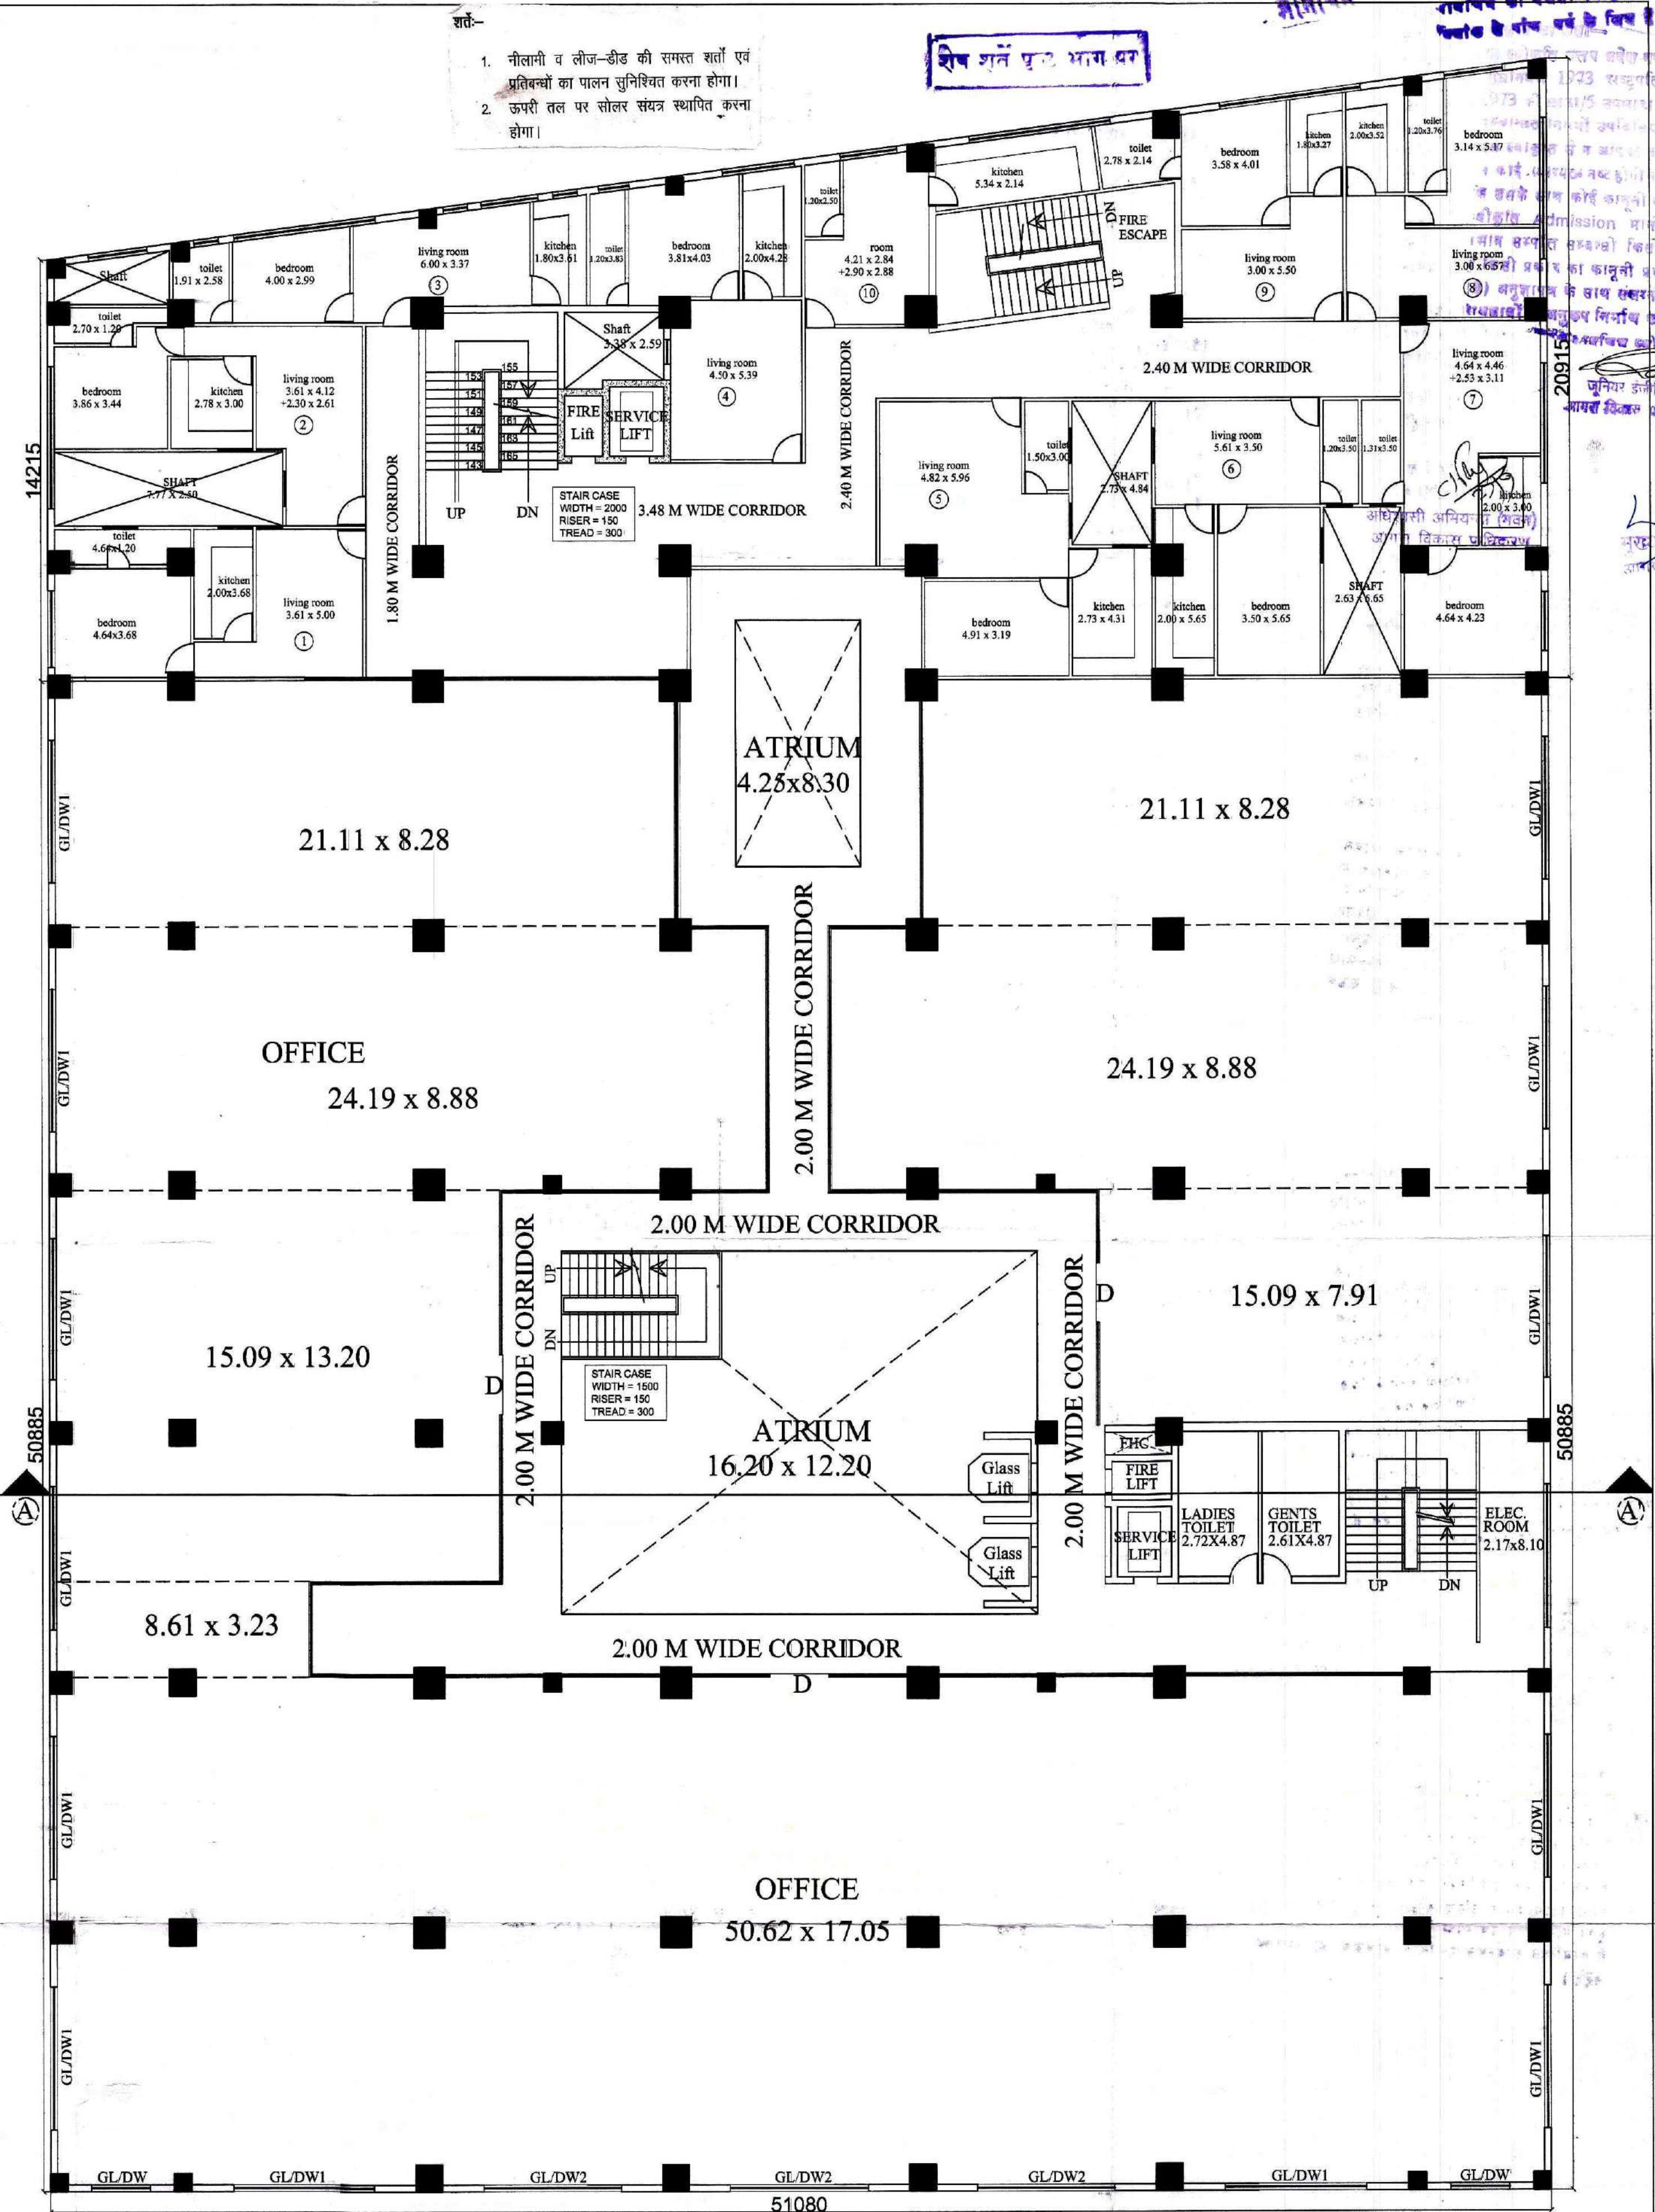



TYPICAL (THIRD TO SEVENTH) FLOOR PLAN

ARCHITECT'S SIGN.
MUDY SHARMA
B. ARCH.
CA-2007/39-05
108, JAIPUR HOUSE MARKET
AGRA


ARCHITECT'S - :
**INNOVATIVE
DESIGN
DESTINATION**
ARCHITECTURE WITH SPIRIT...
165-166 JAIPUR HOUSE MARKET AGRA

FIRE STATION RESIDENTIAL DWELLING			
PARTICULAR'S	AREA	NO. OF UNITS	FLOOR
STUDIO UNIT	35 SQ.M	5	3RD TO 7TH
1 B.H.K UNIT	50 - 60 SQ.M	45	3RD TO 7TH
2 B.H.K UNIT	100 - 120 SQ.M	4	2ND FLOOR
3 B.H.K UNIT	172 SQ.M	1	2ND FLOOR

AREA STATEMENT			
TOTAL PLOT AREA = 3496.83			
PARTICULAR'S	COMMERCIAL	FIRE STATION	TOTAL
FIRST BASEMENT COVERED AREA	2622.32 SQ.M	874.11 SQ.M	3496.83 SQ.M
SECOND BASEMENT COVERED AREA	2622.32 SQ.M	874.11 SQ.M	3496.83 SQ.M
THIRD BASEMENT COVERED AREA	2622.32 SQ.M	874.11 SQ.M	3496.83 SQ.M
GROUND FLOOR COVERED AREA	2622.32 SQ.M	874.11 SQ.M	3496.83 SQ.M
SERVICE FLOOR COVERED AREA	2622.32 SQ.M	874.11 SQ.M	3496.83 SQ.M
FIRST FLOOR COVERED AREA	2622.32 SQ.M	874.11 SQ.M	3496.83 SQ.M
SECOND FLOOR COVERED AREA	2622.32 SQ.M	874.11 SQ.M	3496.83 SQ.M
THIRD FLOOR COVERED AREA	2622.32 SQ.M	874.11 SQ.M	3496.83 SQ.M
FOURTH FLOOR COVERED AREA	2622.32 SQ.M	874.11 SQ.M	3496.83 SQ.M
FIFTH FLOOR COVERED AREA	2622.32 SQ.M	874.11 SQ.M	3496.83 SQ.M
SIXTH FLOOR COVERED AREA	2622.32 SQ.M	874.11 SQ.M	3496.83 SQ.M
SEVENTH FLOOR COVERED AREA	2622.32 SQ.M	874.11 SQ.M	3496.83 SQ.M
MUMTY & LIFT ROOM	209.82 SQ.M		
TOTAL	31467.84 SQ.M	10489.32 SQ.M	42166.98 SQ.M

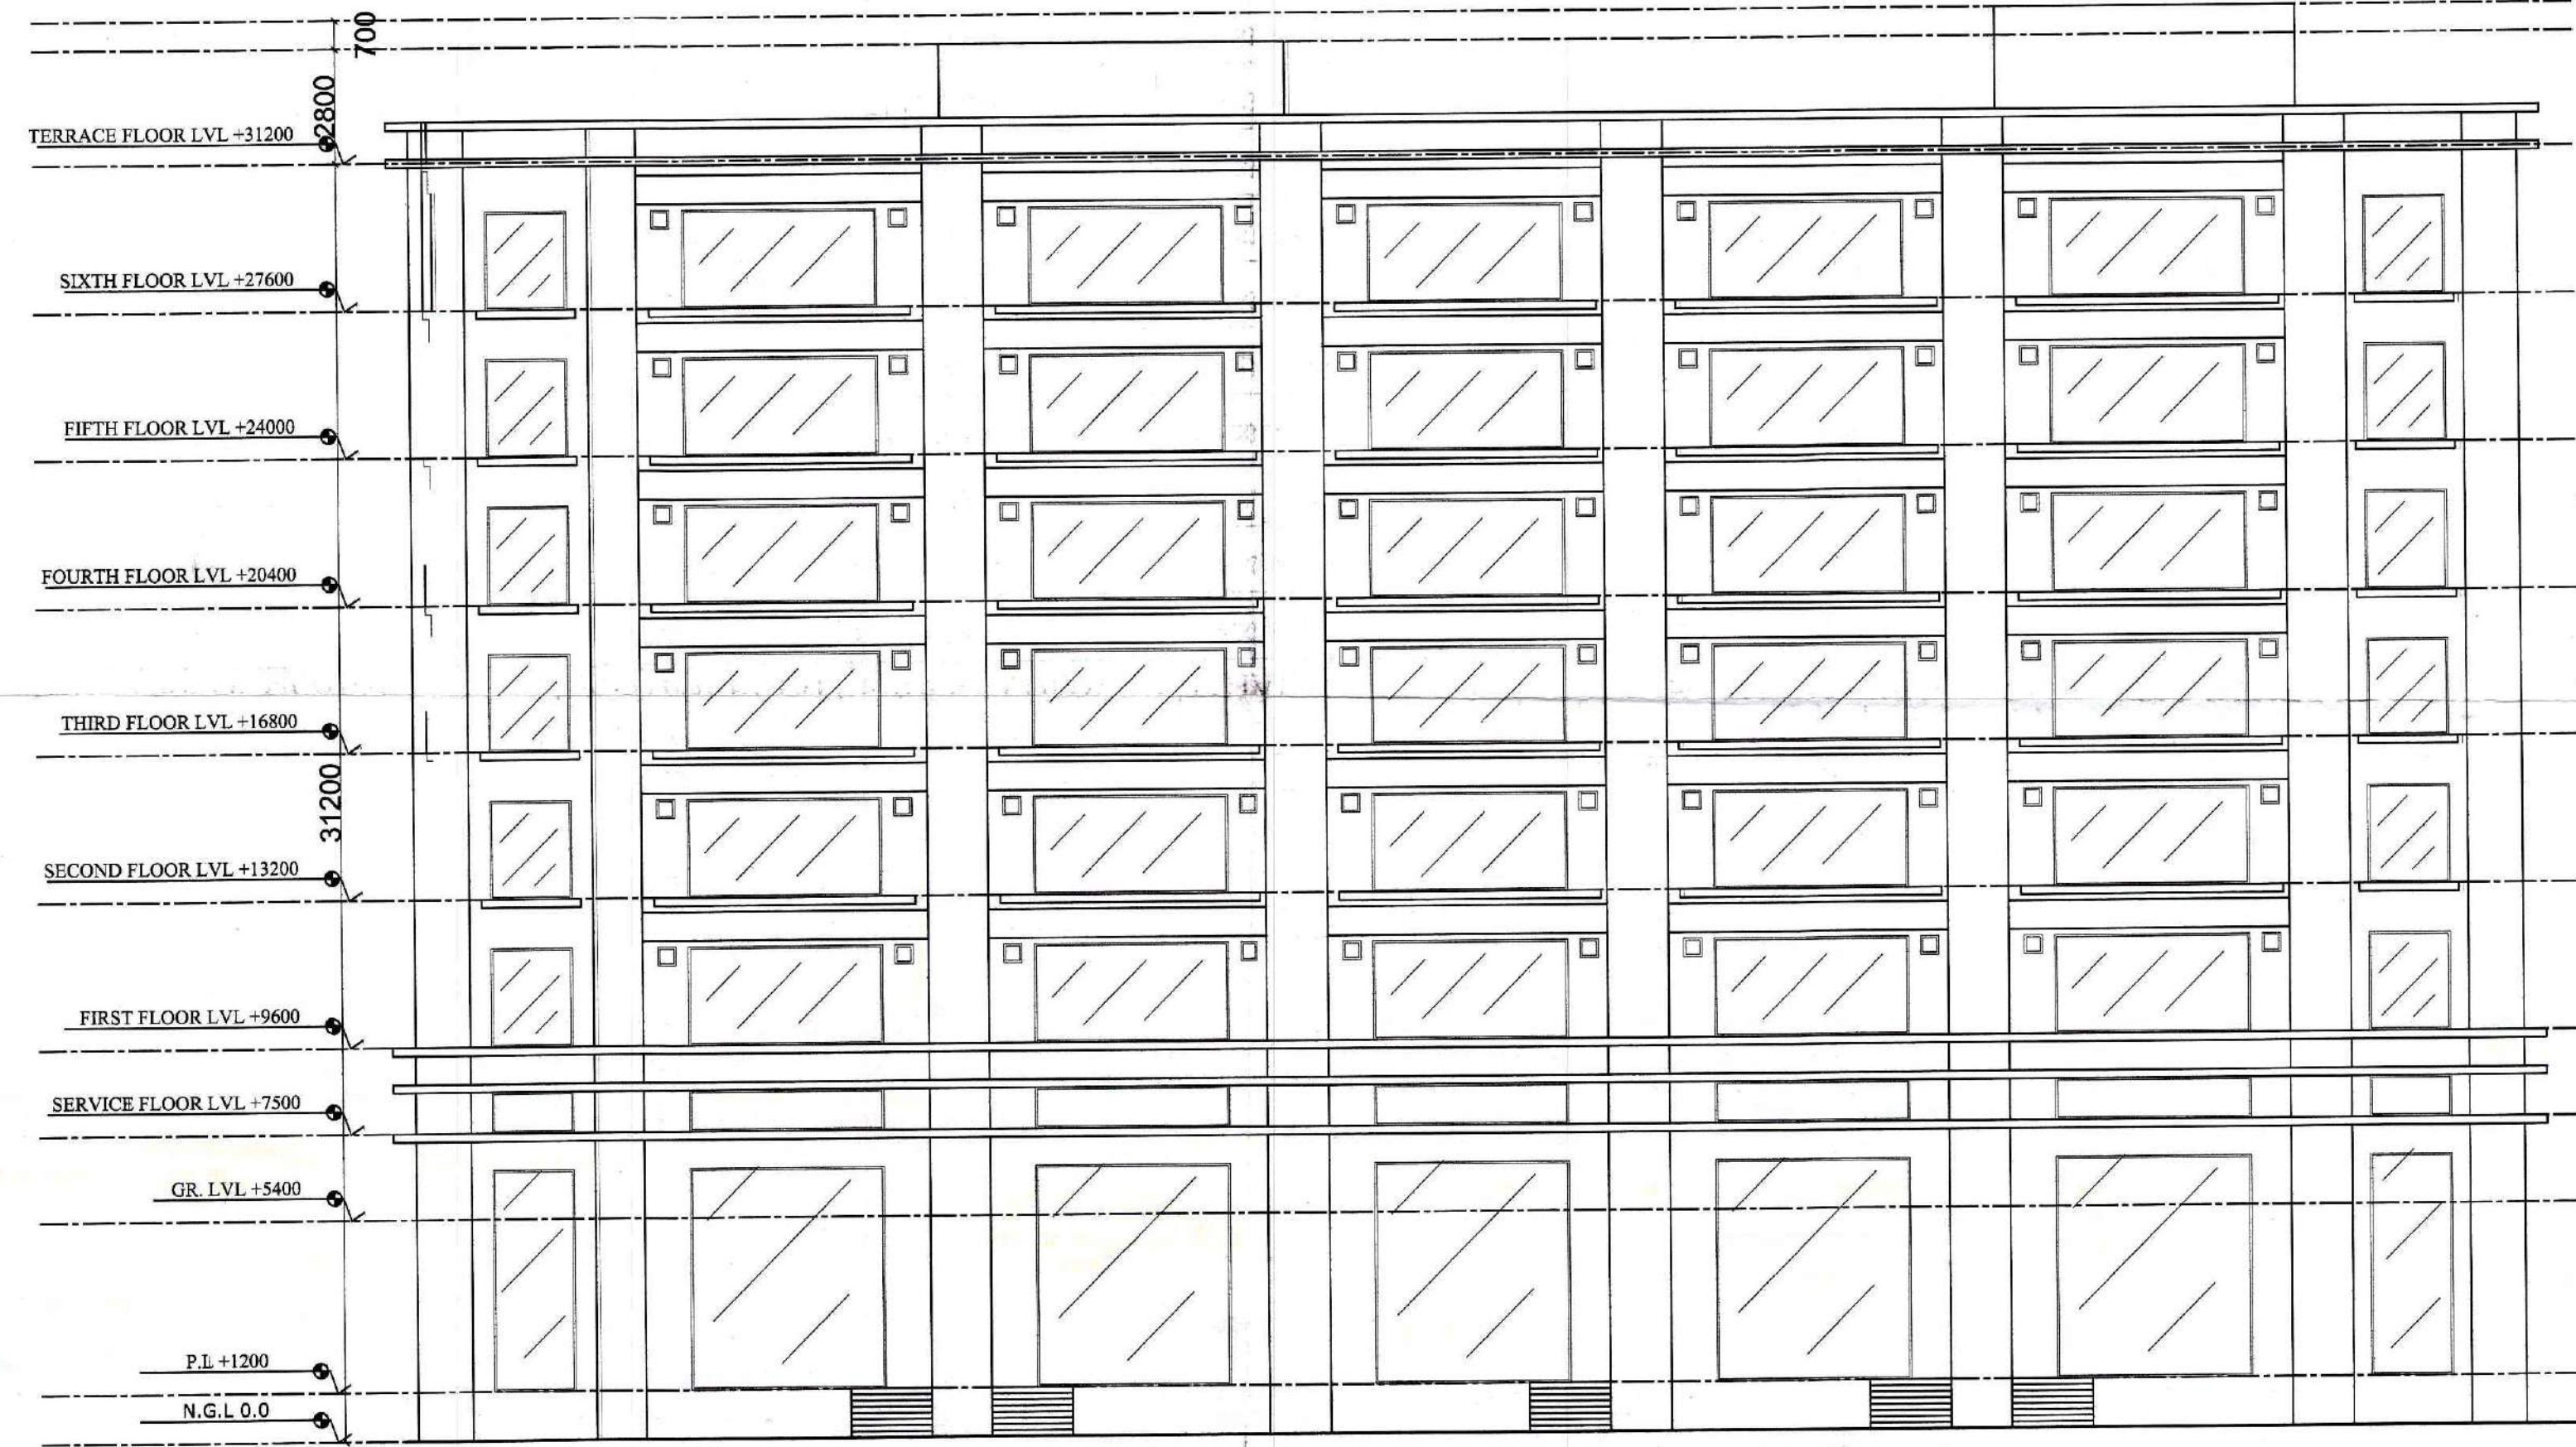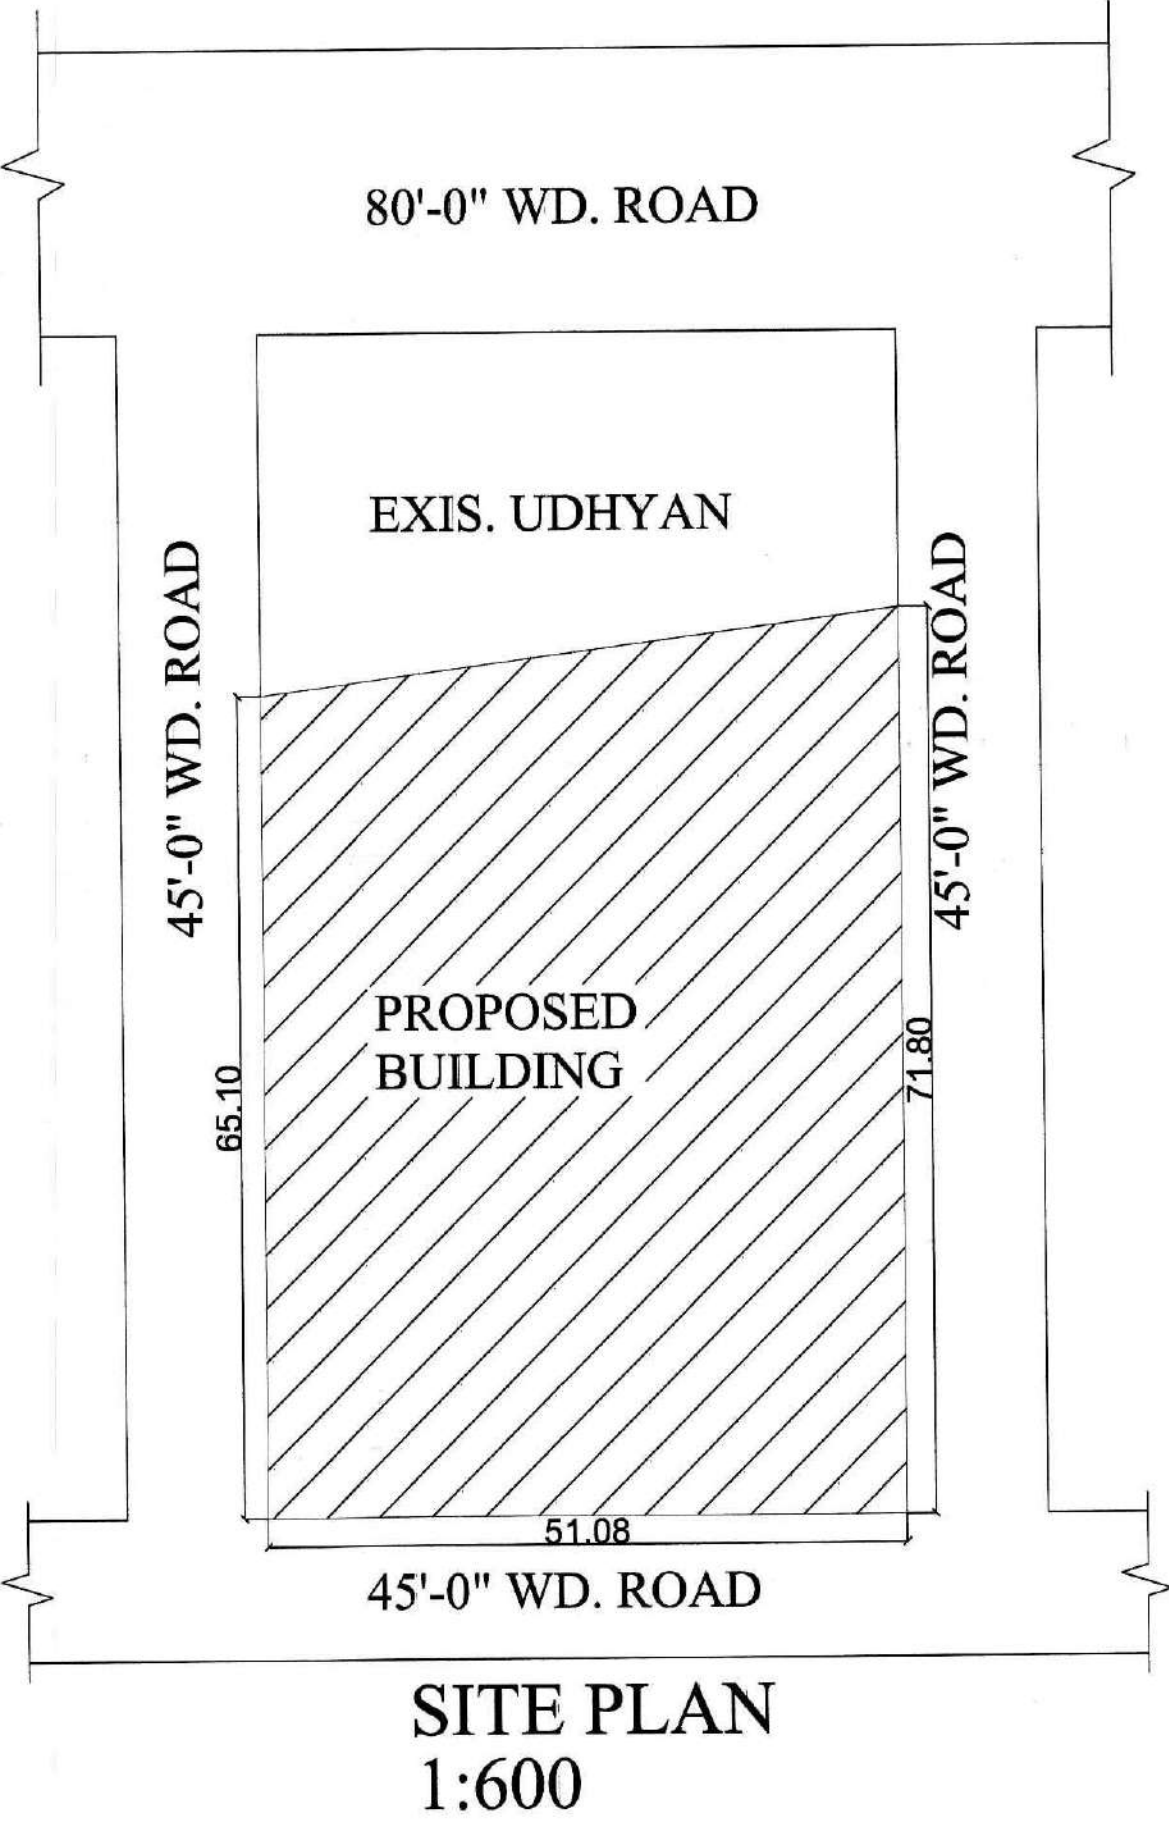

FRONT ELEVATION

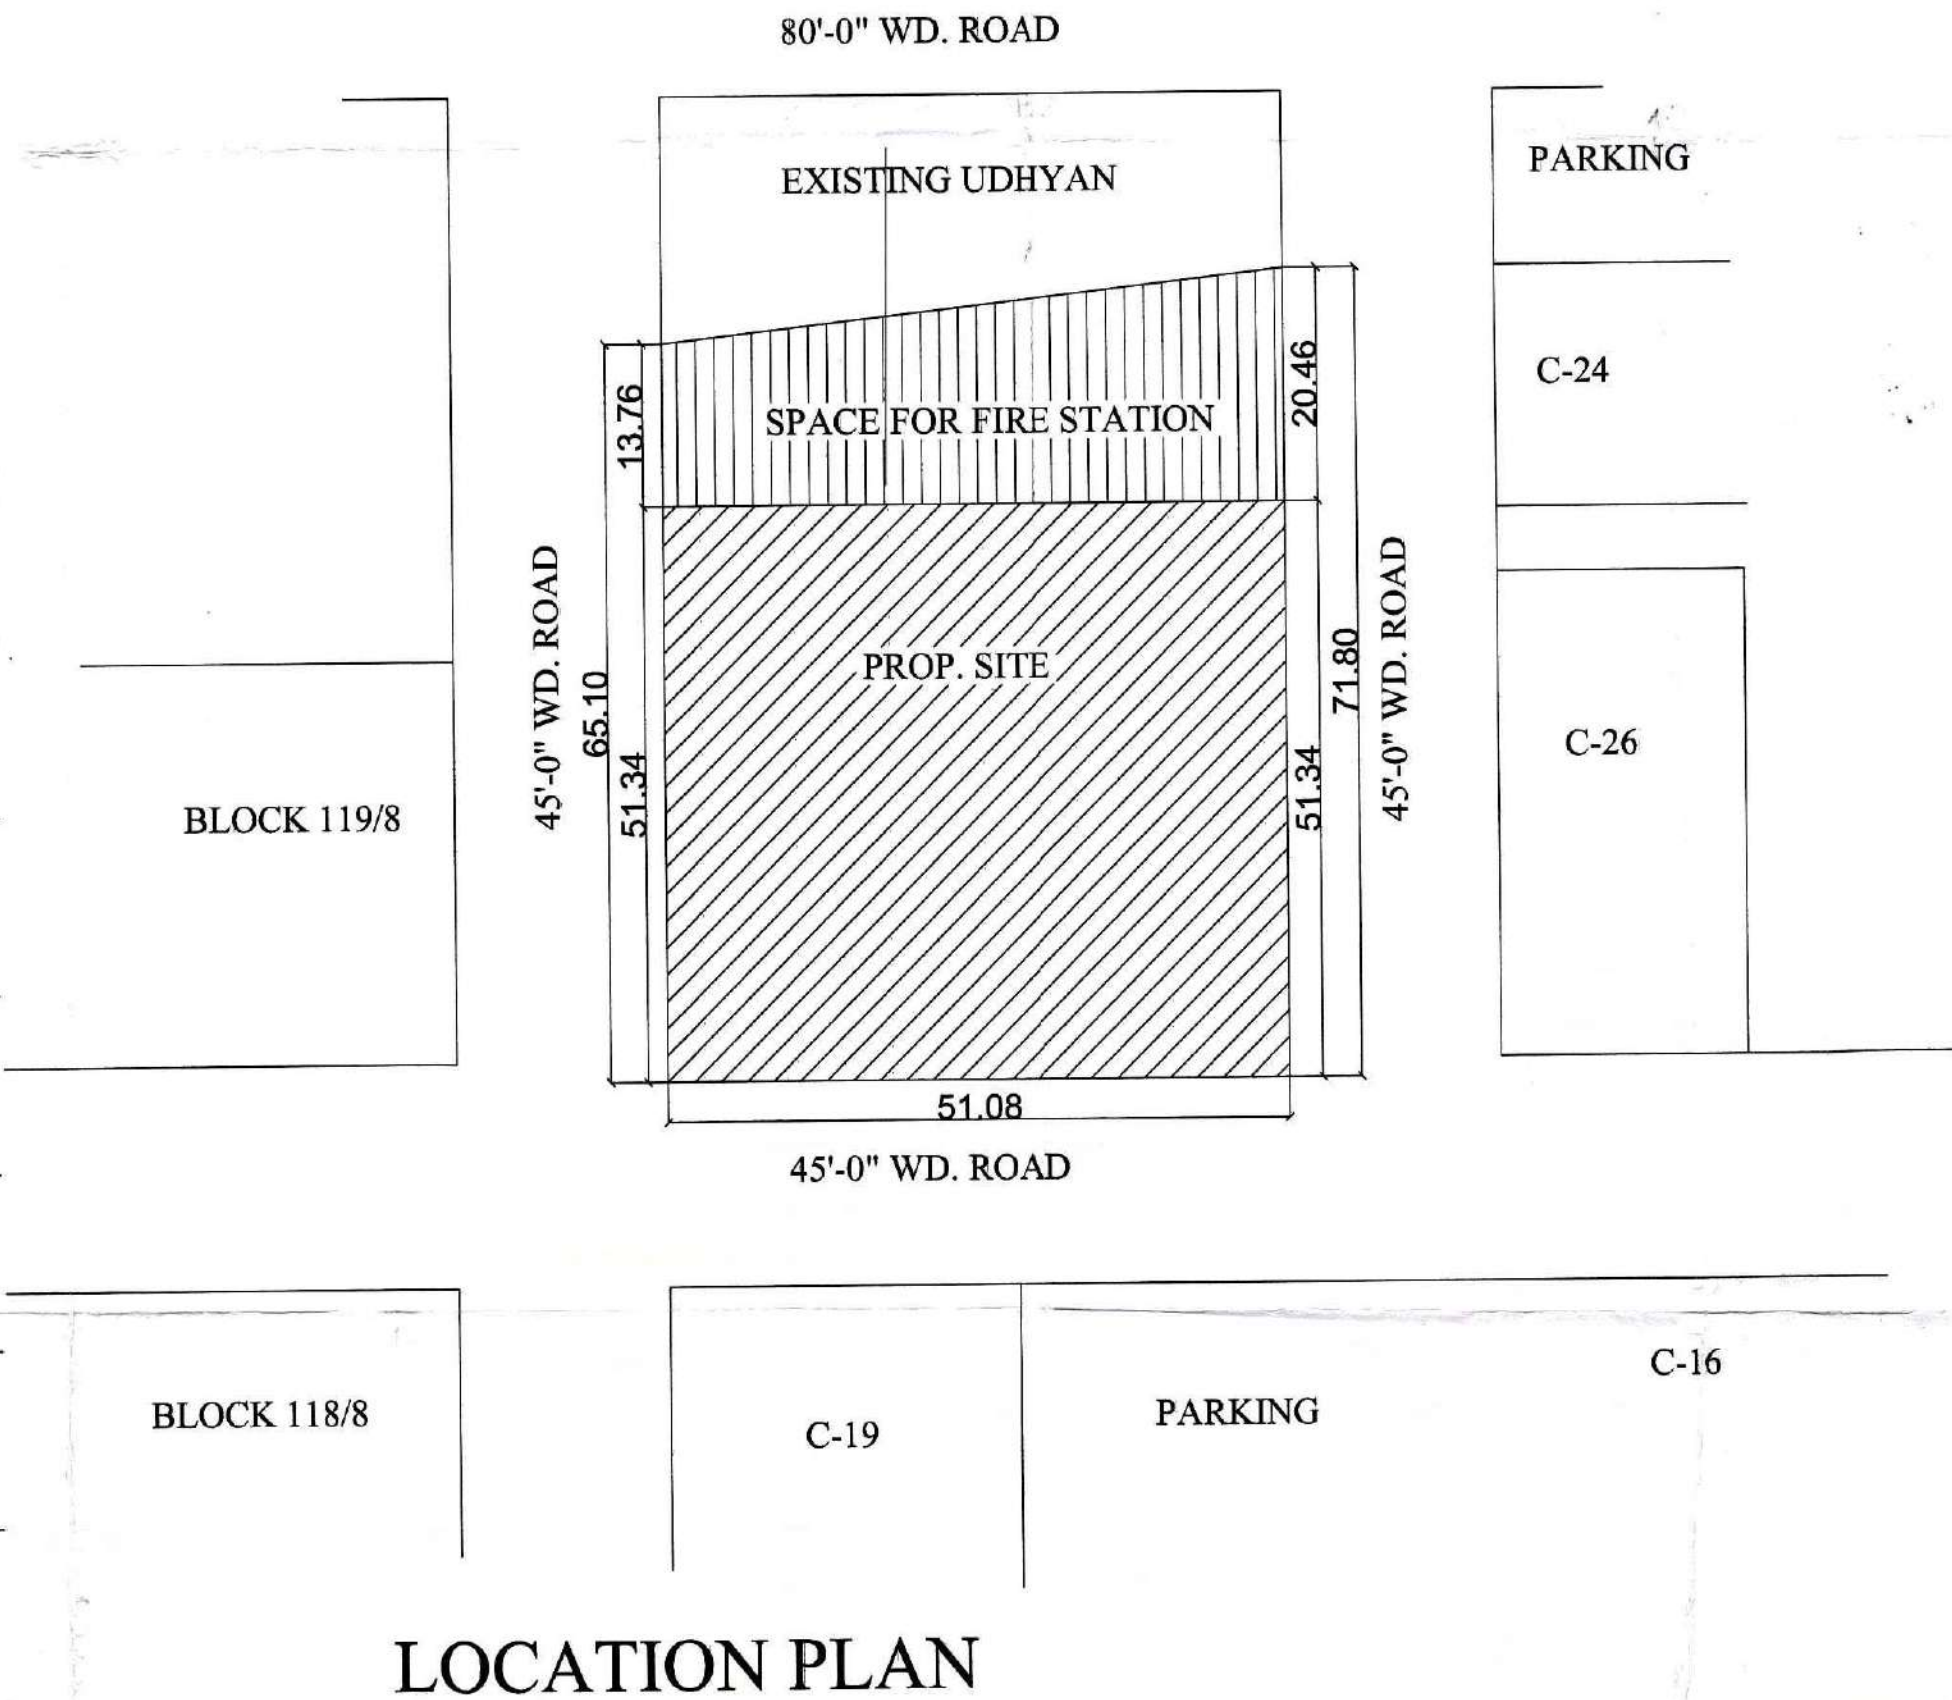

PROPOSED COMMERCIAL COMPLEX AND FIRE STATION ON BLOCK NO.109 SITUATED AT SANJAY PLACE,AGRA

ARCHITECT'S SIGN.		ARCHITECT'S --:	
MUDIT SHARMA B. ARCH. CA-2007/3405 106, JALMAL HOUSE MARKET AGRA		INNOVATIVE DESIGN DESTINATION ARCHITECTURE WITH SPIRIT... 166-166JAIPUR HOUSE MARKET AGRA	
OWNER'S SIGN		FLOOR PLANS	
DRG. NO.		SCALE	
5		1:150	
SB		NORTH	