
 
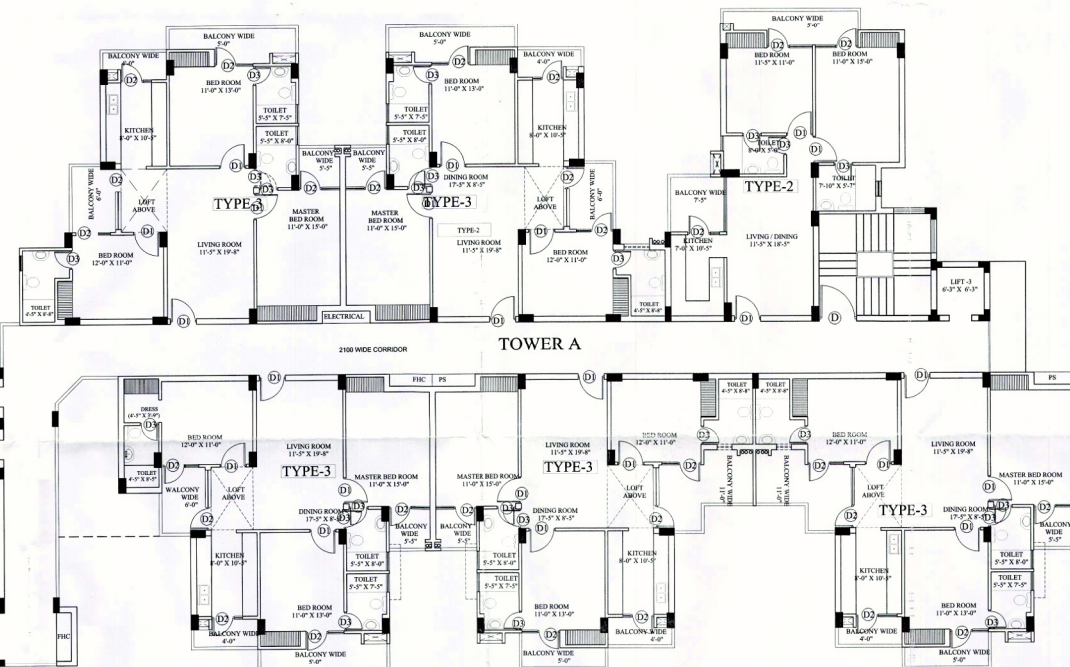


TYPICAL FLOOR PLAN

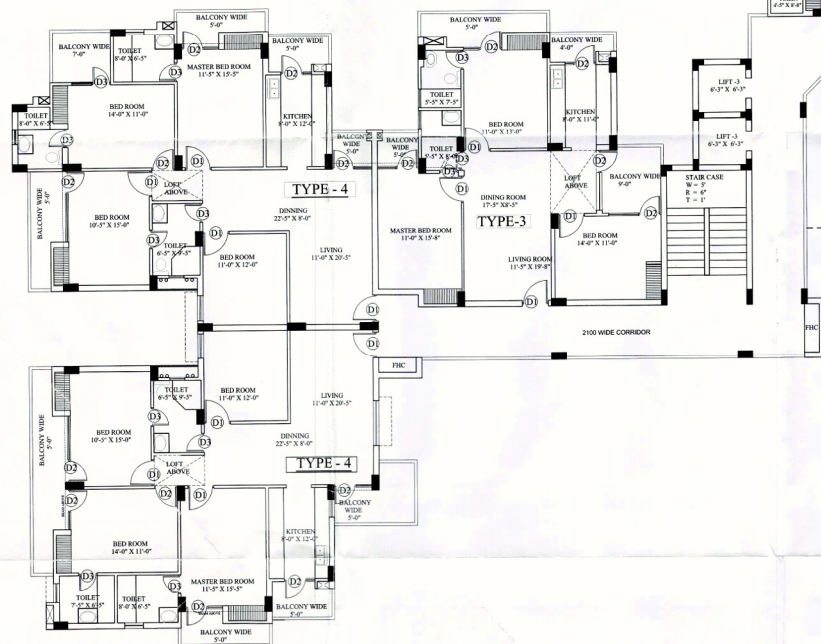


 लखि
 लखी, विकास प्राधिकरण ग्वाल्द विकास प्राधिकरण
 लखी

ADARASH KAPOOR
ARCHITECT
4-25 GREEN PARK EXT. N

SR.NO.	WATER	CATCH-LVL.	LITLVL.
D1	1.5	-	2.1m
D2	30	-	2.1m
D3	0.5	-	2.1m
D4	1.5	-	2.1m

ARCHITECTS:-

DESIGN EVOLUTION PY LTD

10-36, G-ONE PARK EXTENSION, NEW DELHI - 110028
 TEL: 011-26100000 FAX: 011-26100001
 E-MAIL: info@evolutionpy.com

PROJECT:-

PROPOSED MULTISTORY
 HOUSING FOR NAGAR NIGAM
 ALGAHAT
 AT SASNI CATE
 ALGAHAT, UP-202001
 UNDER MINISTRY OF
 URBAN DEVELOPMENT

OWNER'S SIGN: *[Signature]* ARCHITECT'S SIGN: *[Signature]*

WITNESSES

MUNICIPAL COMMISSIONER

DRAWING TITLE:-


TYPICAL FLOOR PLAN
 TOWER-A.

DATE : 15 DECEMBER 2014


SCALE : 1 : 100

DRAWING NO. 03

TOWER-B

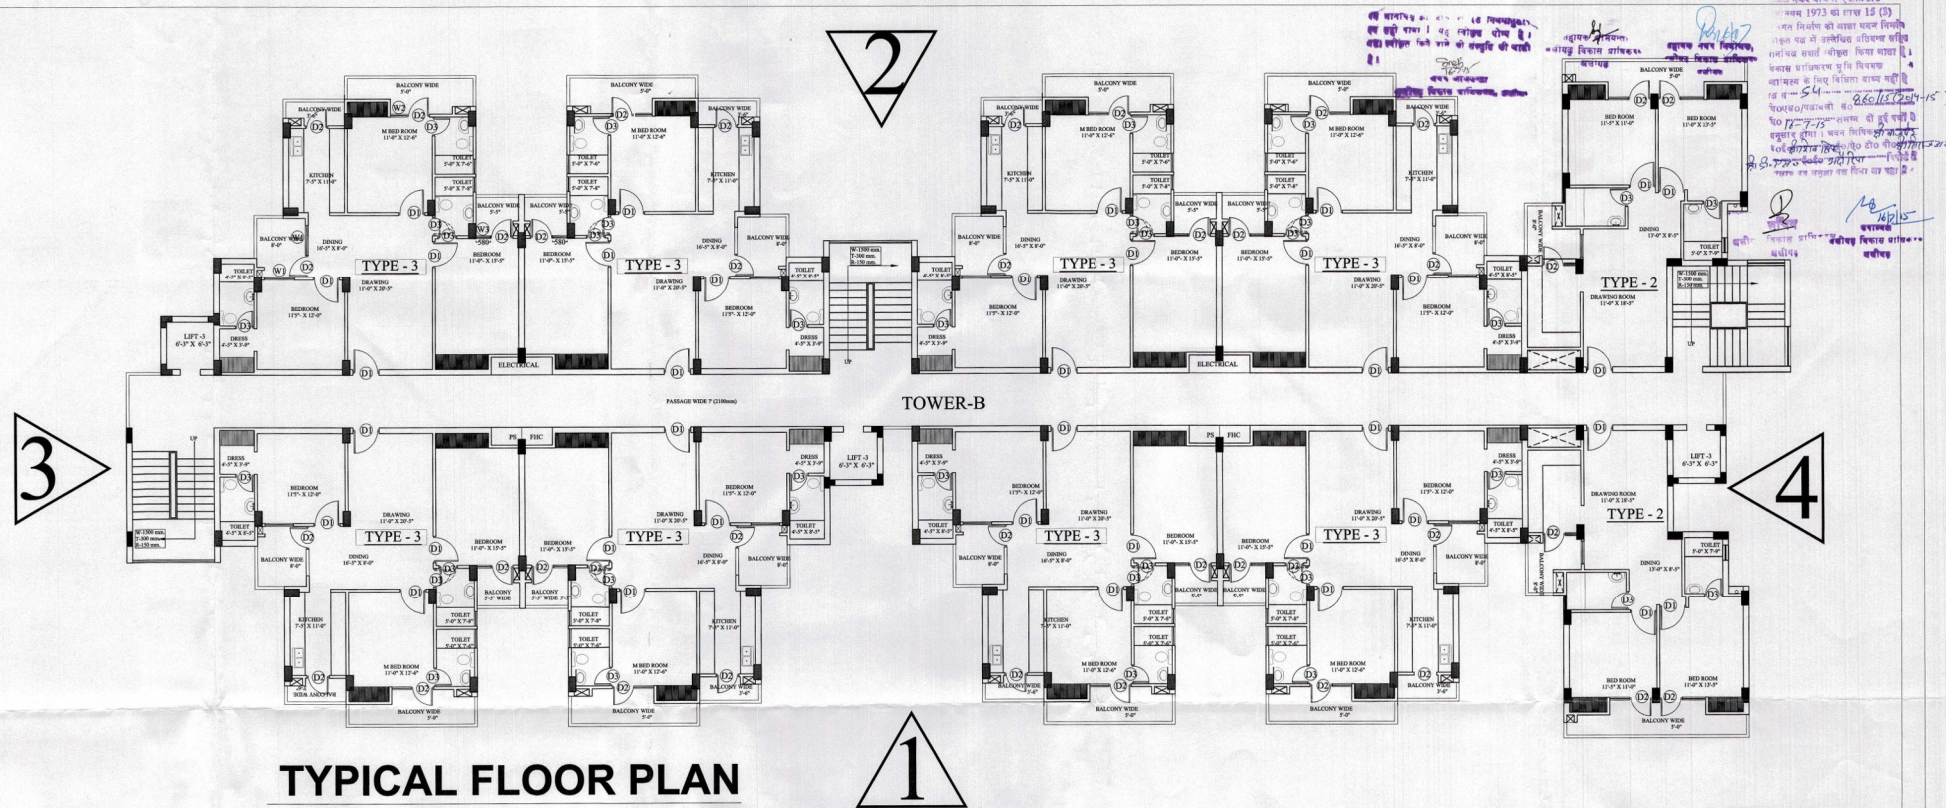

TYPICAL FLOOR PLAN

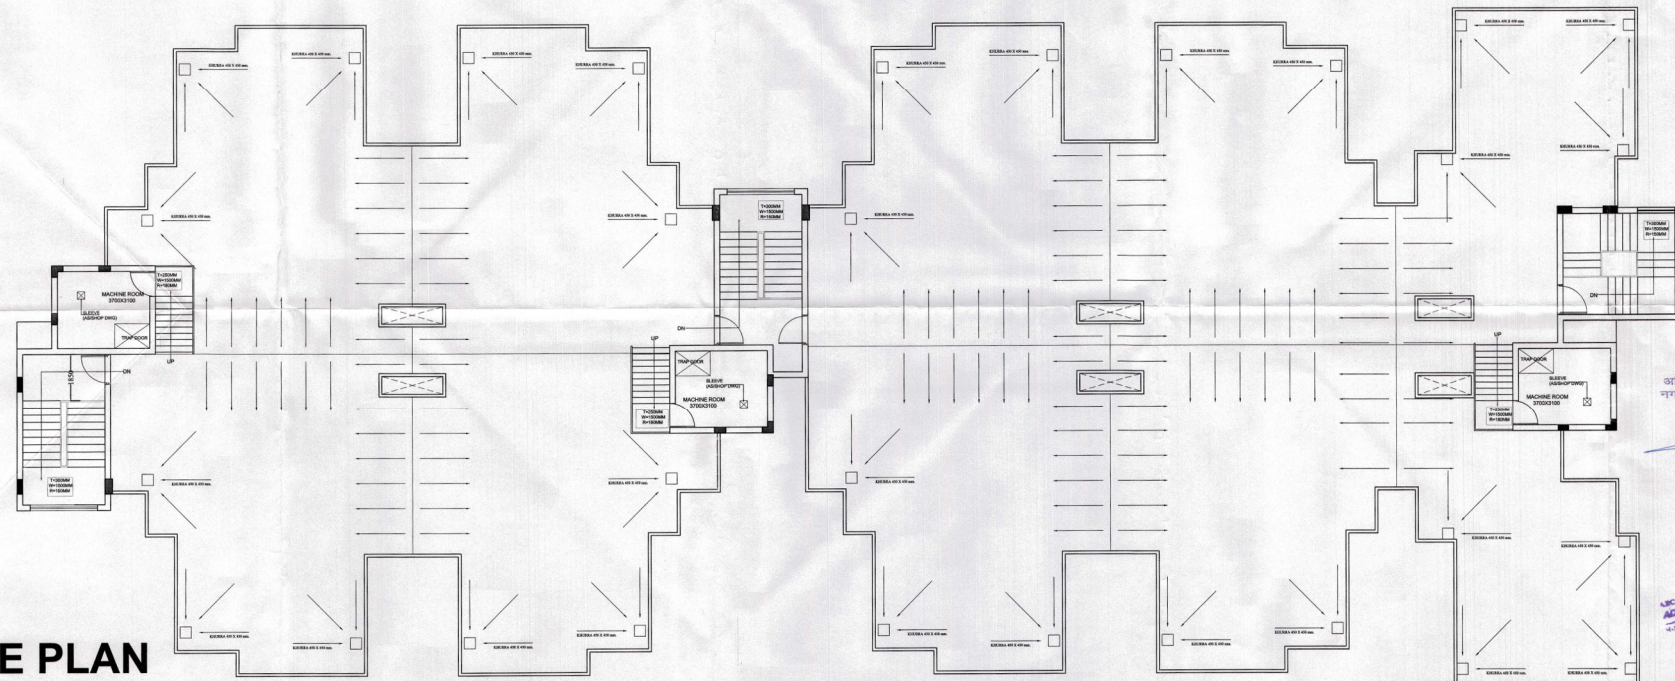

TERRACE PLAN

SCHEDULE OF SPENDING			
SR.NO.	WORTH	CILA-LEVEL	LYN-LEVEL
01	80	-	0.1m
02	80	-	0.1m
03	75	-	0.1m

ARCHITECTS:
DESIGN EVOLUTION PT LTD
 10-2, Green Park EXTENSION, NEW DELHI - 110
 E-MAIL: designevolution@gmail.com | TEL: 011-26102020 | FAX: 011-26102019

PROPOSED MULTISTORY
 HOUSING FOR NAGAR NIGAM
 ALIGARH
 AT SAGNI CANT
 ALIGARH, UP-202001
 UNDER MINISTRY OF
 URBAN DEVELOPMENT'S

OWNER'S SIGN	ARCHITECT'S SIGN
<i>[Signature]</i>	<i>[Signature]</i>
WORTH: 1,00,000	

DRAWING TITLE:-

TOWER-B
TYPICAL FLOOR PLAN,
TERRACE PLAN

DATE: 15 DECEMBER 2014

SCALE: 1 : 100

NO. 05

अधिकाशासी अभियन्ता
नगर निगम, अलीगढ

मुख्य अभियन्ता
नगर निगम अलीबाद

Adarash Kapoor
ARCHITECT
ADARASH KAPOOR
PARK EXTN. NEW

TOWER-B
TYPICAL FLOOR PLAN,
TERRACE PLAN

DATE : 15 DECEMBER 2014	DRAWING 05
SCALE : 1 : 100	