


NOTE :-
 1 BALCONY IS CANTILEVER SLAB, IT WILL NOT HAVE A BEAM
 2 EXTERIOR SHAFT IS MADE OF FLOATING MATERIAL LIKE MS.PIPE, JALI ETC.
 3 EXTERIOR TREATMENT ACCORDING TO ELEVATION
 4. ALL DIMENSIONS ARE IN MILLIMETERS AND TO BE READ ONLY AND NOT MEASURED.

DRAWING ISSUED ON :		REVISED ON :	
DATE	MODE OF ISSUE	S.NO.	REVISION

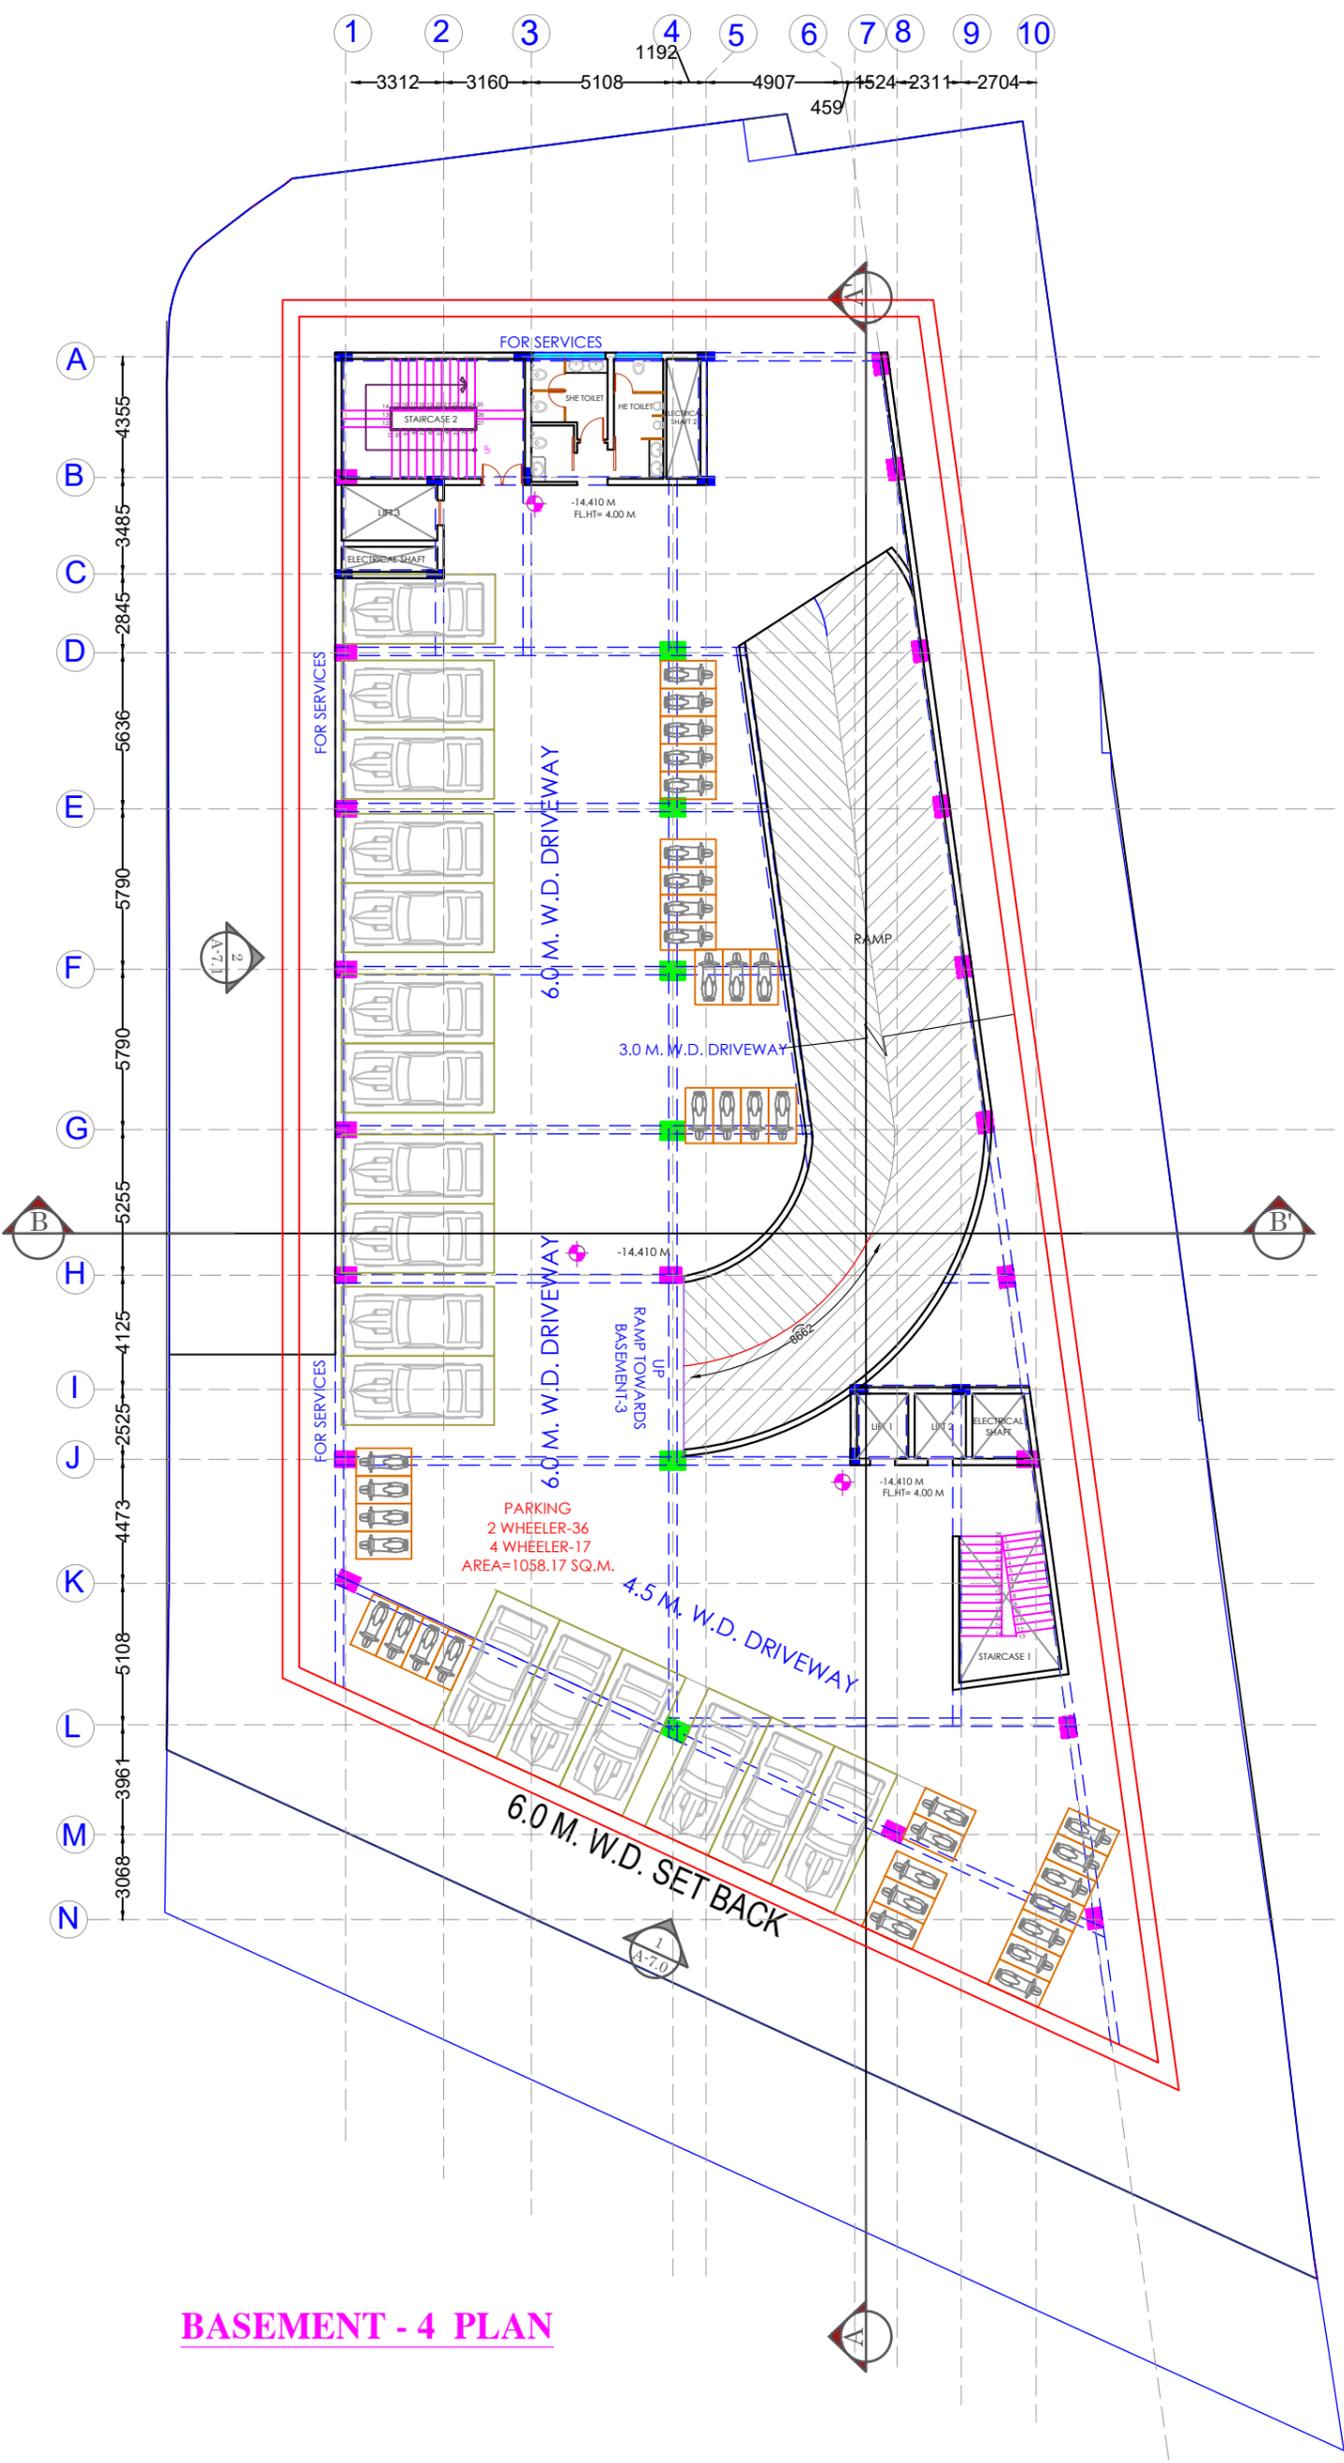

BASEMENT - 4 PLAN

COLOR CODING :-

—	BEAM
■	COLUMN
—	DIAPHRAGM WALL
—	R.C.C. WALL /BRICK WALL
—	STAIRCASE UP
—	STAIRCASE DN
—	RAILING LINE
—	PROPERTY LINE

KEY PLAN:

ARCHITECT NAME & SIGN:-
 AGARWAL AND ASSOCIATES,
 ARCHITECTS AND INTERIOR DESIGNERS.
 AEKTA - RAJNISH .
 H.I.G - 42, SECTOR - E.
 ALIGANJ, LUCKNOW .
 PH . 2329902, 4062110.

PROJECT NAME:-
 NIRMAN PUNJ, LUCKNOW

CLIENT:

SHEET NO. -
 A-2

DRAWING TITLE: BEAM COLUMN LAYOUT	FLOOR TITLE: BASEMENT-4
---	-----------------------------------

PURPOSE:
 PROPOSAL

REV. NO.:-

SCALE: 1:6000	DATE: 27.02.2024
DRAWN BY: MUSKAN (C1)	CHECKED BY: AR. ANURAG KHANDLWAL



NOTE :-
 1 BALCONY IS CANTILEVER SLAB, IT WILL NOT HAVE A BEAM
 2 EXTERIOR SHAFT IS MADE OF FLOATING MATERIAL LIKE MS PIPE, JALI ETC
 3 EXTERIOR TREATMENT ACCORDING TO ELEVATION
 4. ALL DIMENSIONS ARE IN MILLIMETERS AND TO BE READ ONLY AND NOT MEASURED.

DRAWING ISSUED ON :		REVISED ON :	
DATE	MODE OF ISSUE	S.NO.	DATE

COLOR CODING :-

	BEAM
	COLUMN
	DIAPHRAGM WALL
	R.C.C. WALL /BRICK WALL
	STAIRCASE UP
	STAIRCASE DN
	RAILING LINE
	PROPERTY LINE

KEY PLAN:

ARCHITECT NAME & SIGN:-
 AGARWAL AND ASSOCIATES,
 ARCHITECTS AND INTERIOR DESIGNERS.
 AEKTA - RAJNISH .
 H.I.G - 42 , SECTOR - E.
 ALIGANJ ,LUCKNOW .
 PH . 2329902, 4062110.

PROJECT NAME:-
 NIRMAN PUNJ, LUCKNOW

CLIENT:


SHEET NO. -
 A-3

DRAWING TITLE: BEAM COLUMN LAYOUT	FLOOR TITLE: BASEMENT-3
---	-----------------------------------

PURPOSE:
 PROPOSAL

REV. NO.:-

SCALE: 1:6000	DATE: 27.02.2024	
DRAWN BY: MUSKAN (C1)	CHECKED BY: AR. ANURAG KHANDLWAL	

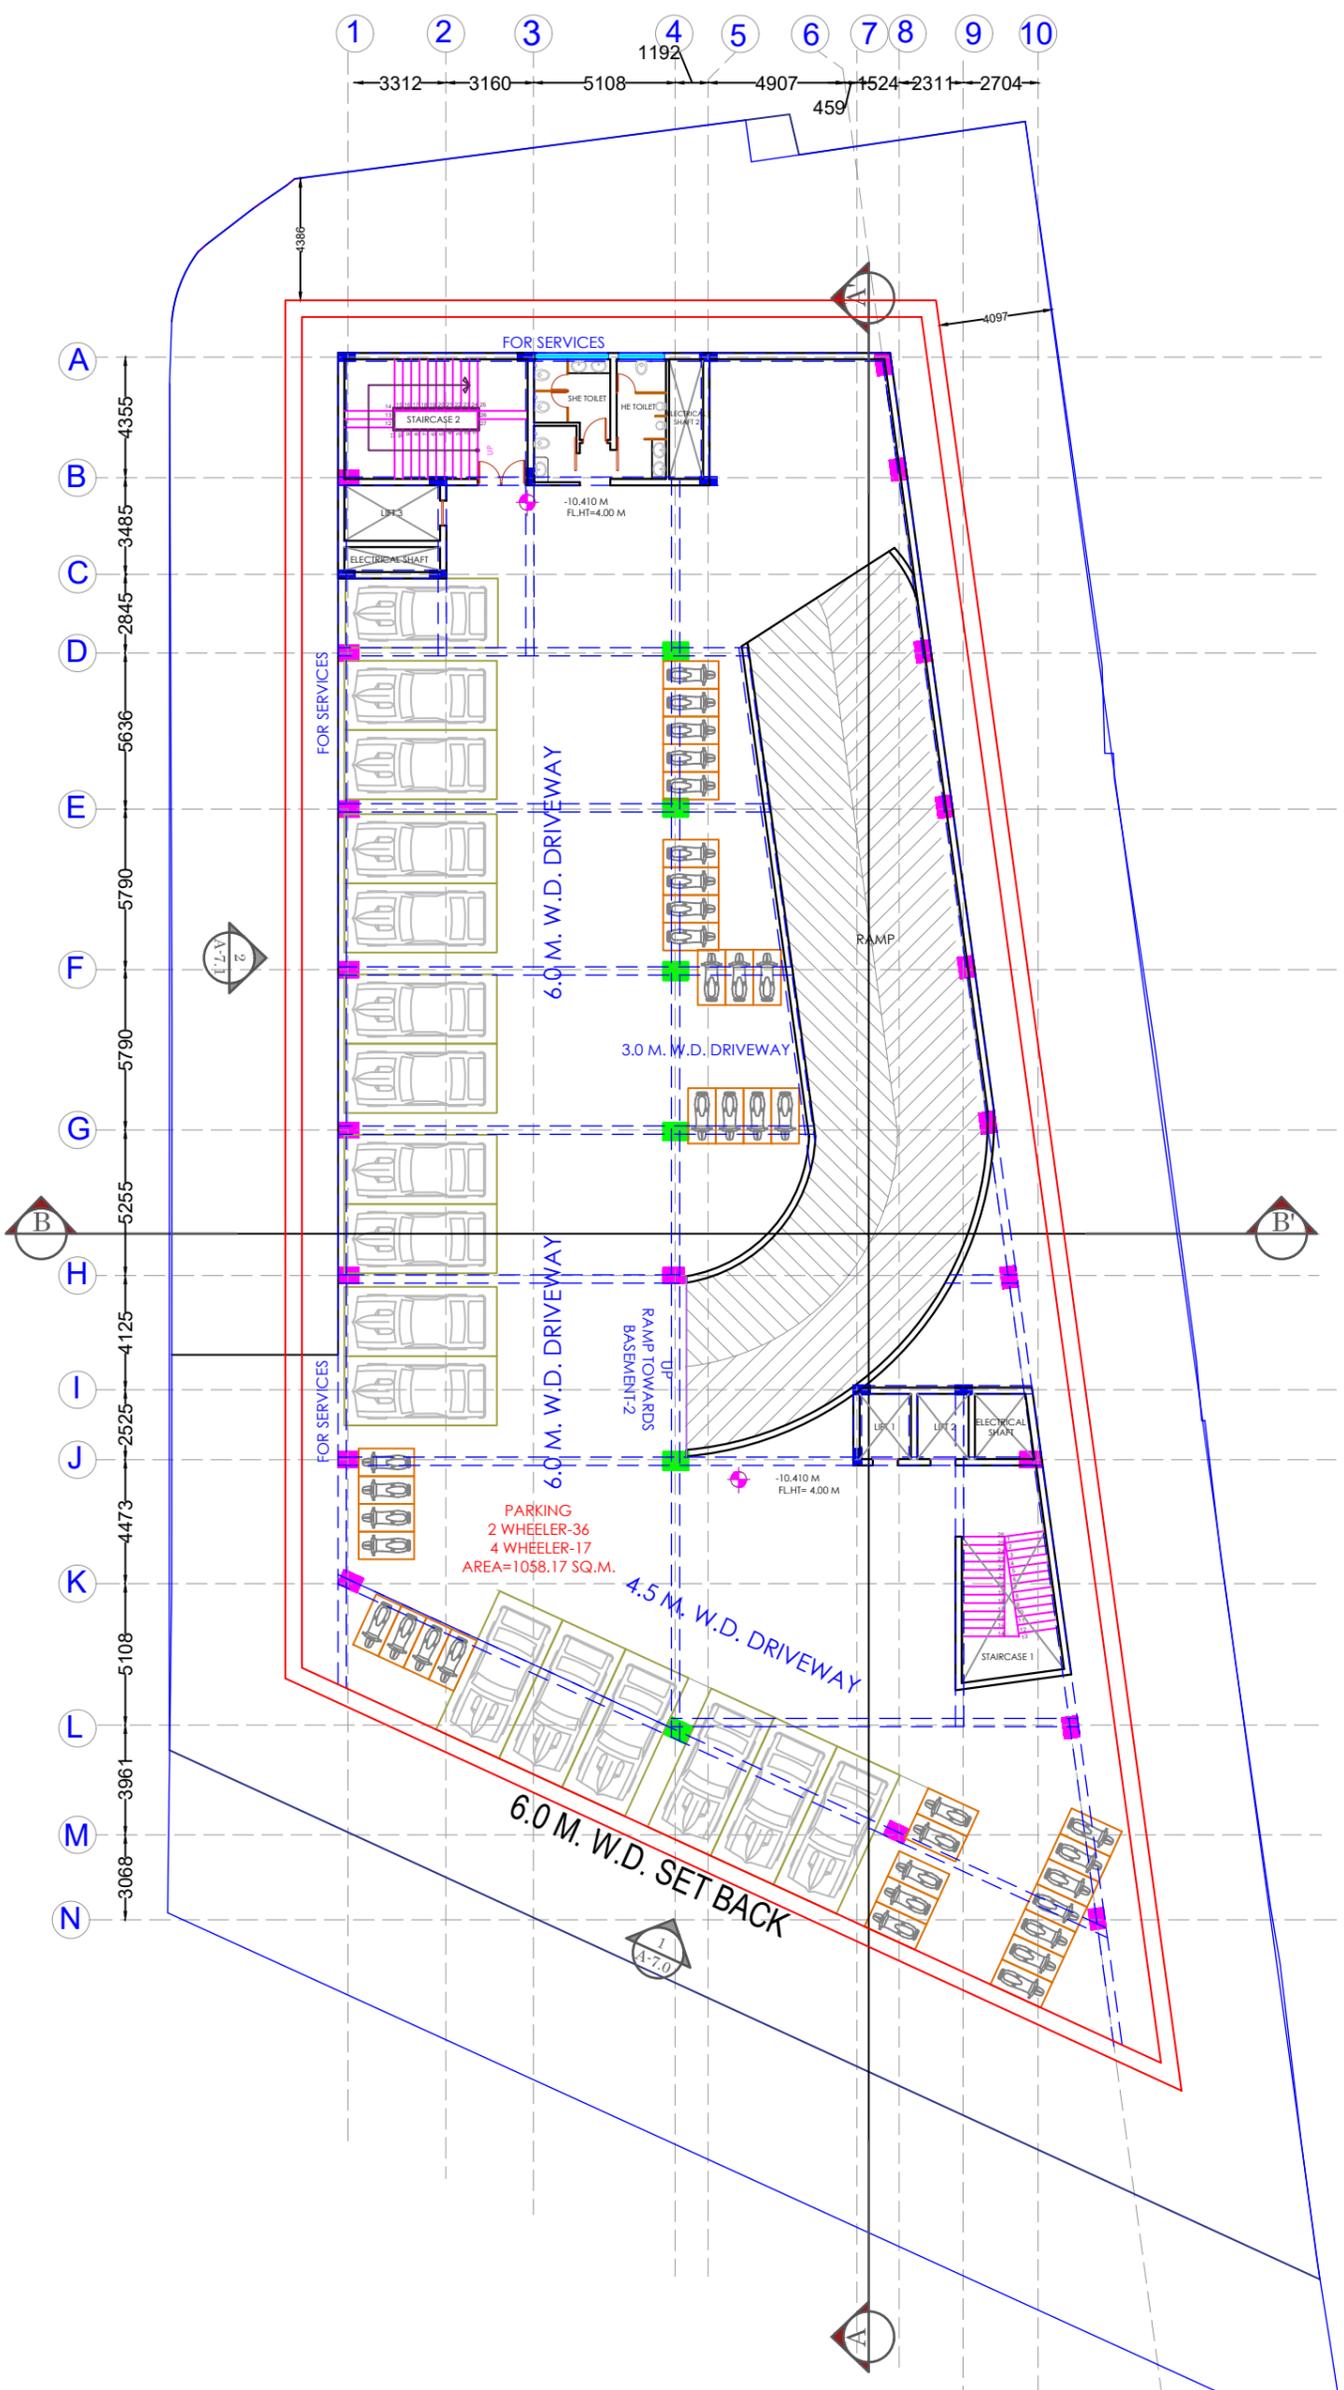

BASEMENT - 3 PLAN

NOTE :-
 1 BALCONY IS CANTILEVER SLAB ,IT WILL NOT HAVE A BEAM
 2 EXTERIOR SHAFT IS MADE OF FLOATING MATERIAL LIKE MS PIPE, JALI ETC
 3 EXTERIOR TREATMENT ACCORDING TO ELEVATION
 4. ALL DIMENSIONS ARE IN MILLIMETERS AND TO BE READ ONLY AND NOT MEASURED.

DRAWING ISSUED ON :		REVISED ON :		
DATE	MODE OF ISSUE	S.NO.	DATE	REVISION

COLOR CODING :-

	BEAM
	COLUMN
	DIAPHRAGM WALL
	R.C.C. WALL /BRICK WALL
	STAIRCASE UP
	STAIRCASE DN
	RAILING LINE
	PROPERTY LINE

KEY PLAN:

ARCHITECT NAME & SIGN:-
 AGARWAL AND ASSOCIATES,
 ARCHITECTS AND INTERIOR DESIGNERS.
 AEKTA - RAJNISH .
 H.I.G - 42 , SECTOR - E.
 ALIGANJ , LUCKNOW .
 PH . 2329902, 4062110.

PROJECT NAME:-
 NIRMAN PUNJ, LUCKNOW

CLIENT:


SHEET NO. -
 A-4

DRAWING TITLE: BEAM COLUMN LAYOUT	FLOOR TITLE: BASEMENT-2
---	-----------------------------------

PURPOSE:
 PROPOSAL

REV. NO.:-

SCALE: 1:6000	DATE: 07.03.2024	
DRAWN BY: MUSKAN (C1)	CHECKED BY: AR. ANURAG KHANDLWAL	

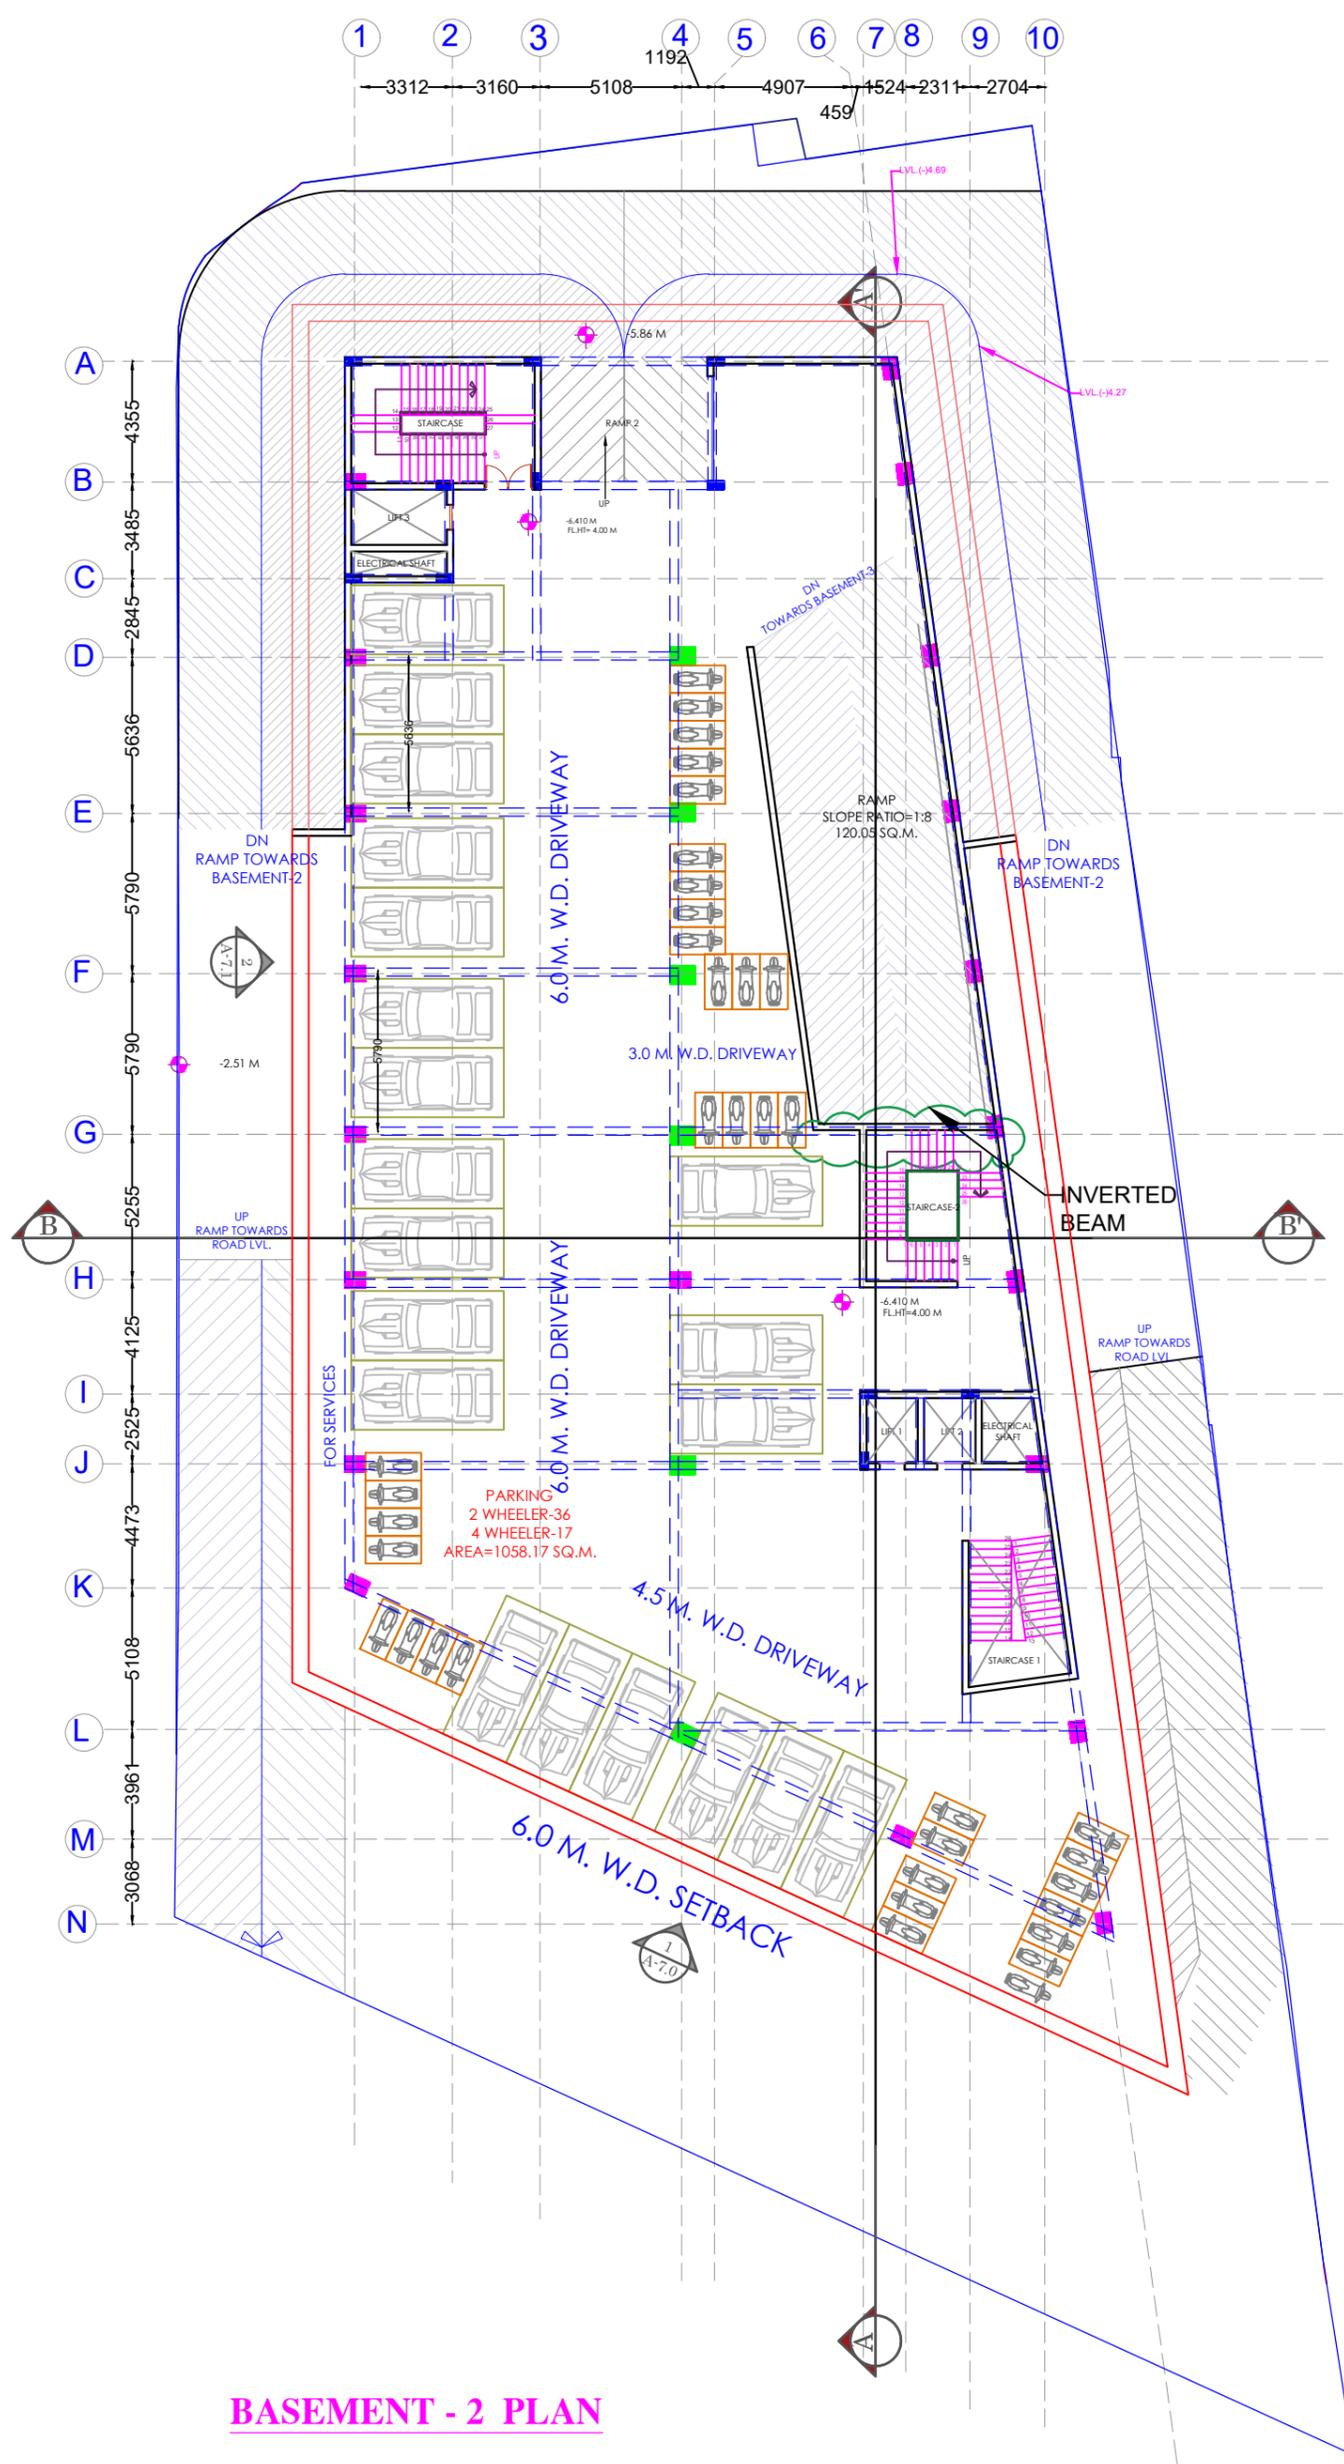

BASEMENT - 2 PLAN

NOTE :-
 1 BALCONY IS CANTILEVER SLAB .IT WILL NOT HAVE A BEAM
 2 EXTERIOR SHAFT IS MADE OF FLOATING MATERIAL LIKE MS.PIPE, JALI ETC.
 3 EXTERIOR TREATMENT ACCORDING TO ELEVATION
 4. ALL DIMENSIONS ARE IN MILLIMETERS AND TO BE READ ONLY AND NOT MEASURED.

DRAWING ISSUED ON :		REVISED ON :		
DATE	MODE OF ISSUE	S.NO.	DATE	REVISION

COLOR CODING :-

	BEAM
	COLUMN
	DIAPHRAGM WALL
	R.C.C. WALL /BRICK WALL
	STAIRCASE UP
	STAIRCASE DN
	RAILING LINE
	PROPERTY LINE

KEY PLAN:

ARCHITECT NAME & SIGN:-
 AGARWAL AND ASSOCIATES.
 ARCHITECTS AND INTERIOR DESIGNERS.
 AEKTA - RAINISH .
 HLG - 42 , SECTOR - E.
 ALIGANJ , LUCKNOW .
 PH . 2329902, 4062110.



PROJECT NAME:-
 NIRMAN PUNJ, LUCKNOW

CLIENT:

SHEET NO. -
 A-5

DRAWING TITLE:
 BEAM COLUMN LAYOUT

FLOOR TITLE:
 BASEMENT-1/
 L.G.FLOOR

PURPOSE:
 PROPOSAL


REV. NO.:

SCALE:
 1:6000

DATE:
 07.03.2024

DRAWN BY:
 MUSKAN (C1)

CHECKED BY:
 AR. ANURAG
 KHANDELWAL

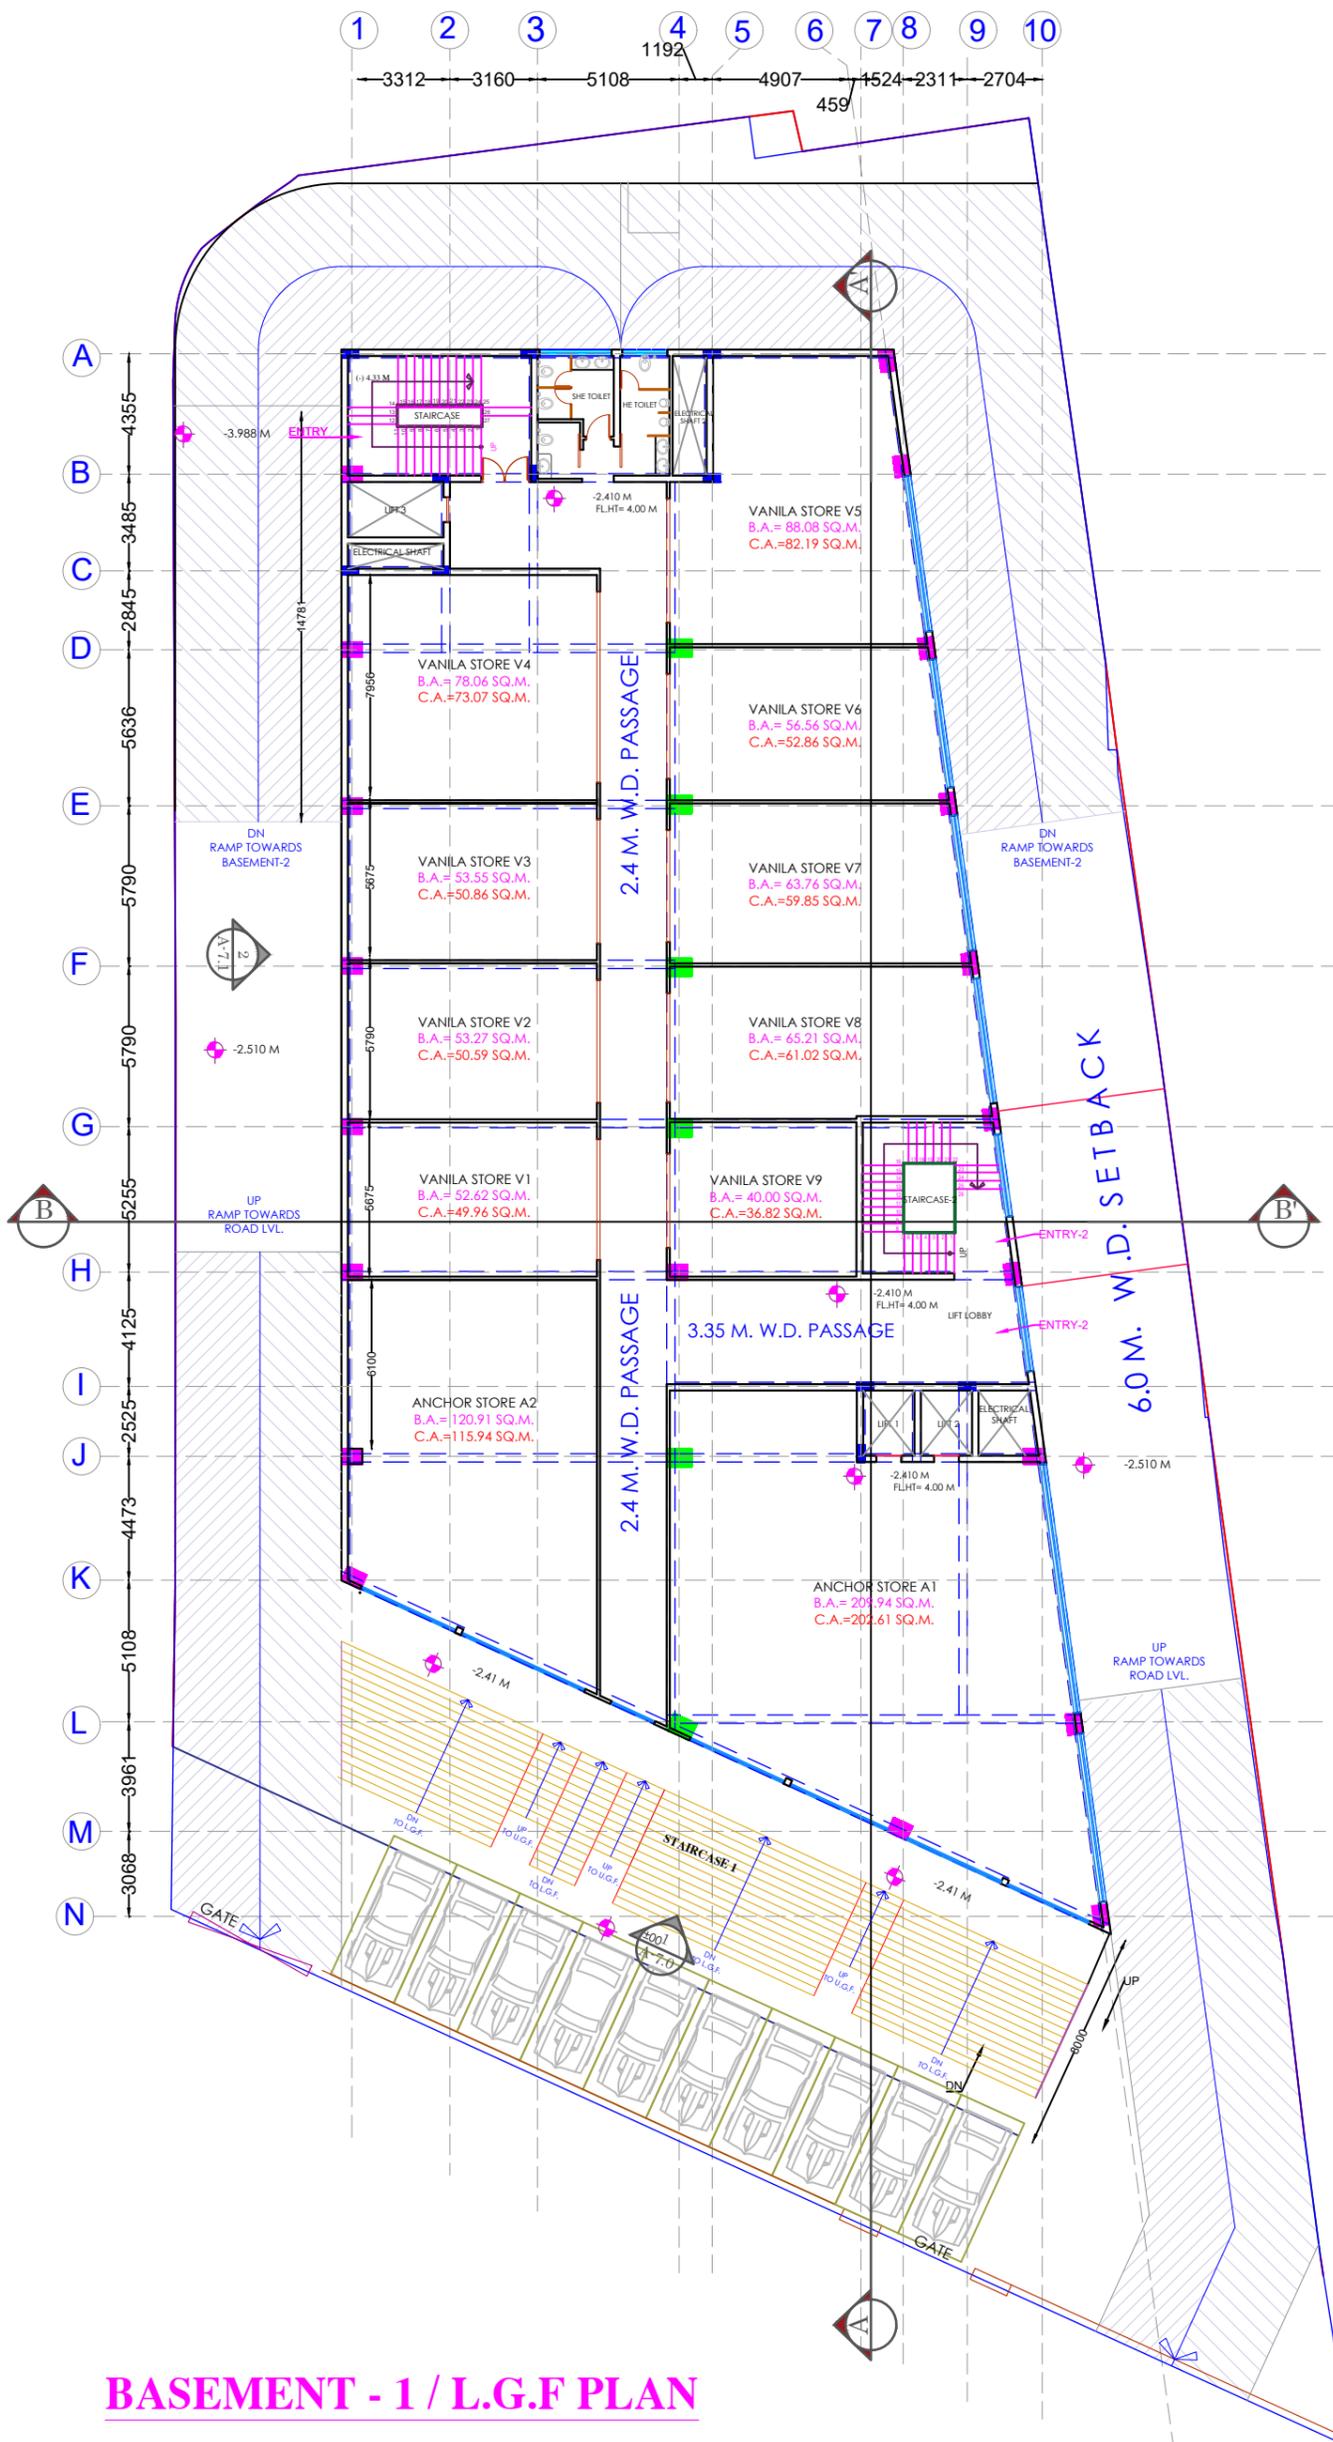

BASEMENT - 1 / L.G.F PLAN

NOTE :-
 1 BALCONY IS CANTILEVER SLAB .IT WILL NOT HAVE A BEAM
 2 EXTERIOR SHAFT IS MADE OF FLOATING MATERIAL LIKE MS PIPE, JALI ETC.
 3 EXTERIOR TREATMENT ACCORDING TO ELEVATION
 4. ALL DIMENSIONS ARE IN MILLIMETERS AND TO BE READ ONLY AND NOT MEASURED.

DRAWING ISSUED ON :		REVISED ON :	
DATE	MODE OF ISSUE	S.NO.	DATE

COLOR CODING :-

	BEAM
	COLUMN
	DIAPHRAGM WALL
	R.C.C. WALL /BRICK WALL
	STAIRCASE UP
	STAIRCASE DN
	RAILING LINE
	PROPERTY LINE

KEY PLAN:

ARCHITECT NAME & SIGN:-
 AGARWAL AND ASSOCIATES.
 ARCHITECTS AND INTERIOR DESIGNERS.
 AEKTA - RAJNISH .
 HLG - 42 , SECTOR - E.
 ALIGANJ , LUCKNOW .
 PH. 2329902, 4062110.



PROJECT NAME:-
 NIRMAN PUNJ, LUCKNOW

CLIENT:

SHEET NO. -
 A-6

DRAWING TITLE:
 BEAM COLUMN LAYOUT

FLOOR TITLE:
 U.G.FLOOR

PURPOSE:
 PROPOSAL


REV. NO.:-

SCALE:
 1:6000

DATE:
 07.03.2024

DRAWN BY:
 MUSKAN (C1)

CHECKED BY:
 AR. ANURAG KHANDELWAL

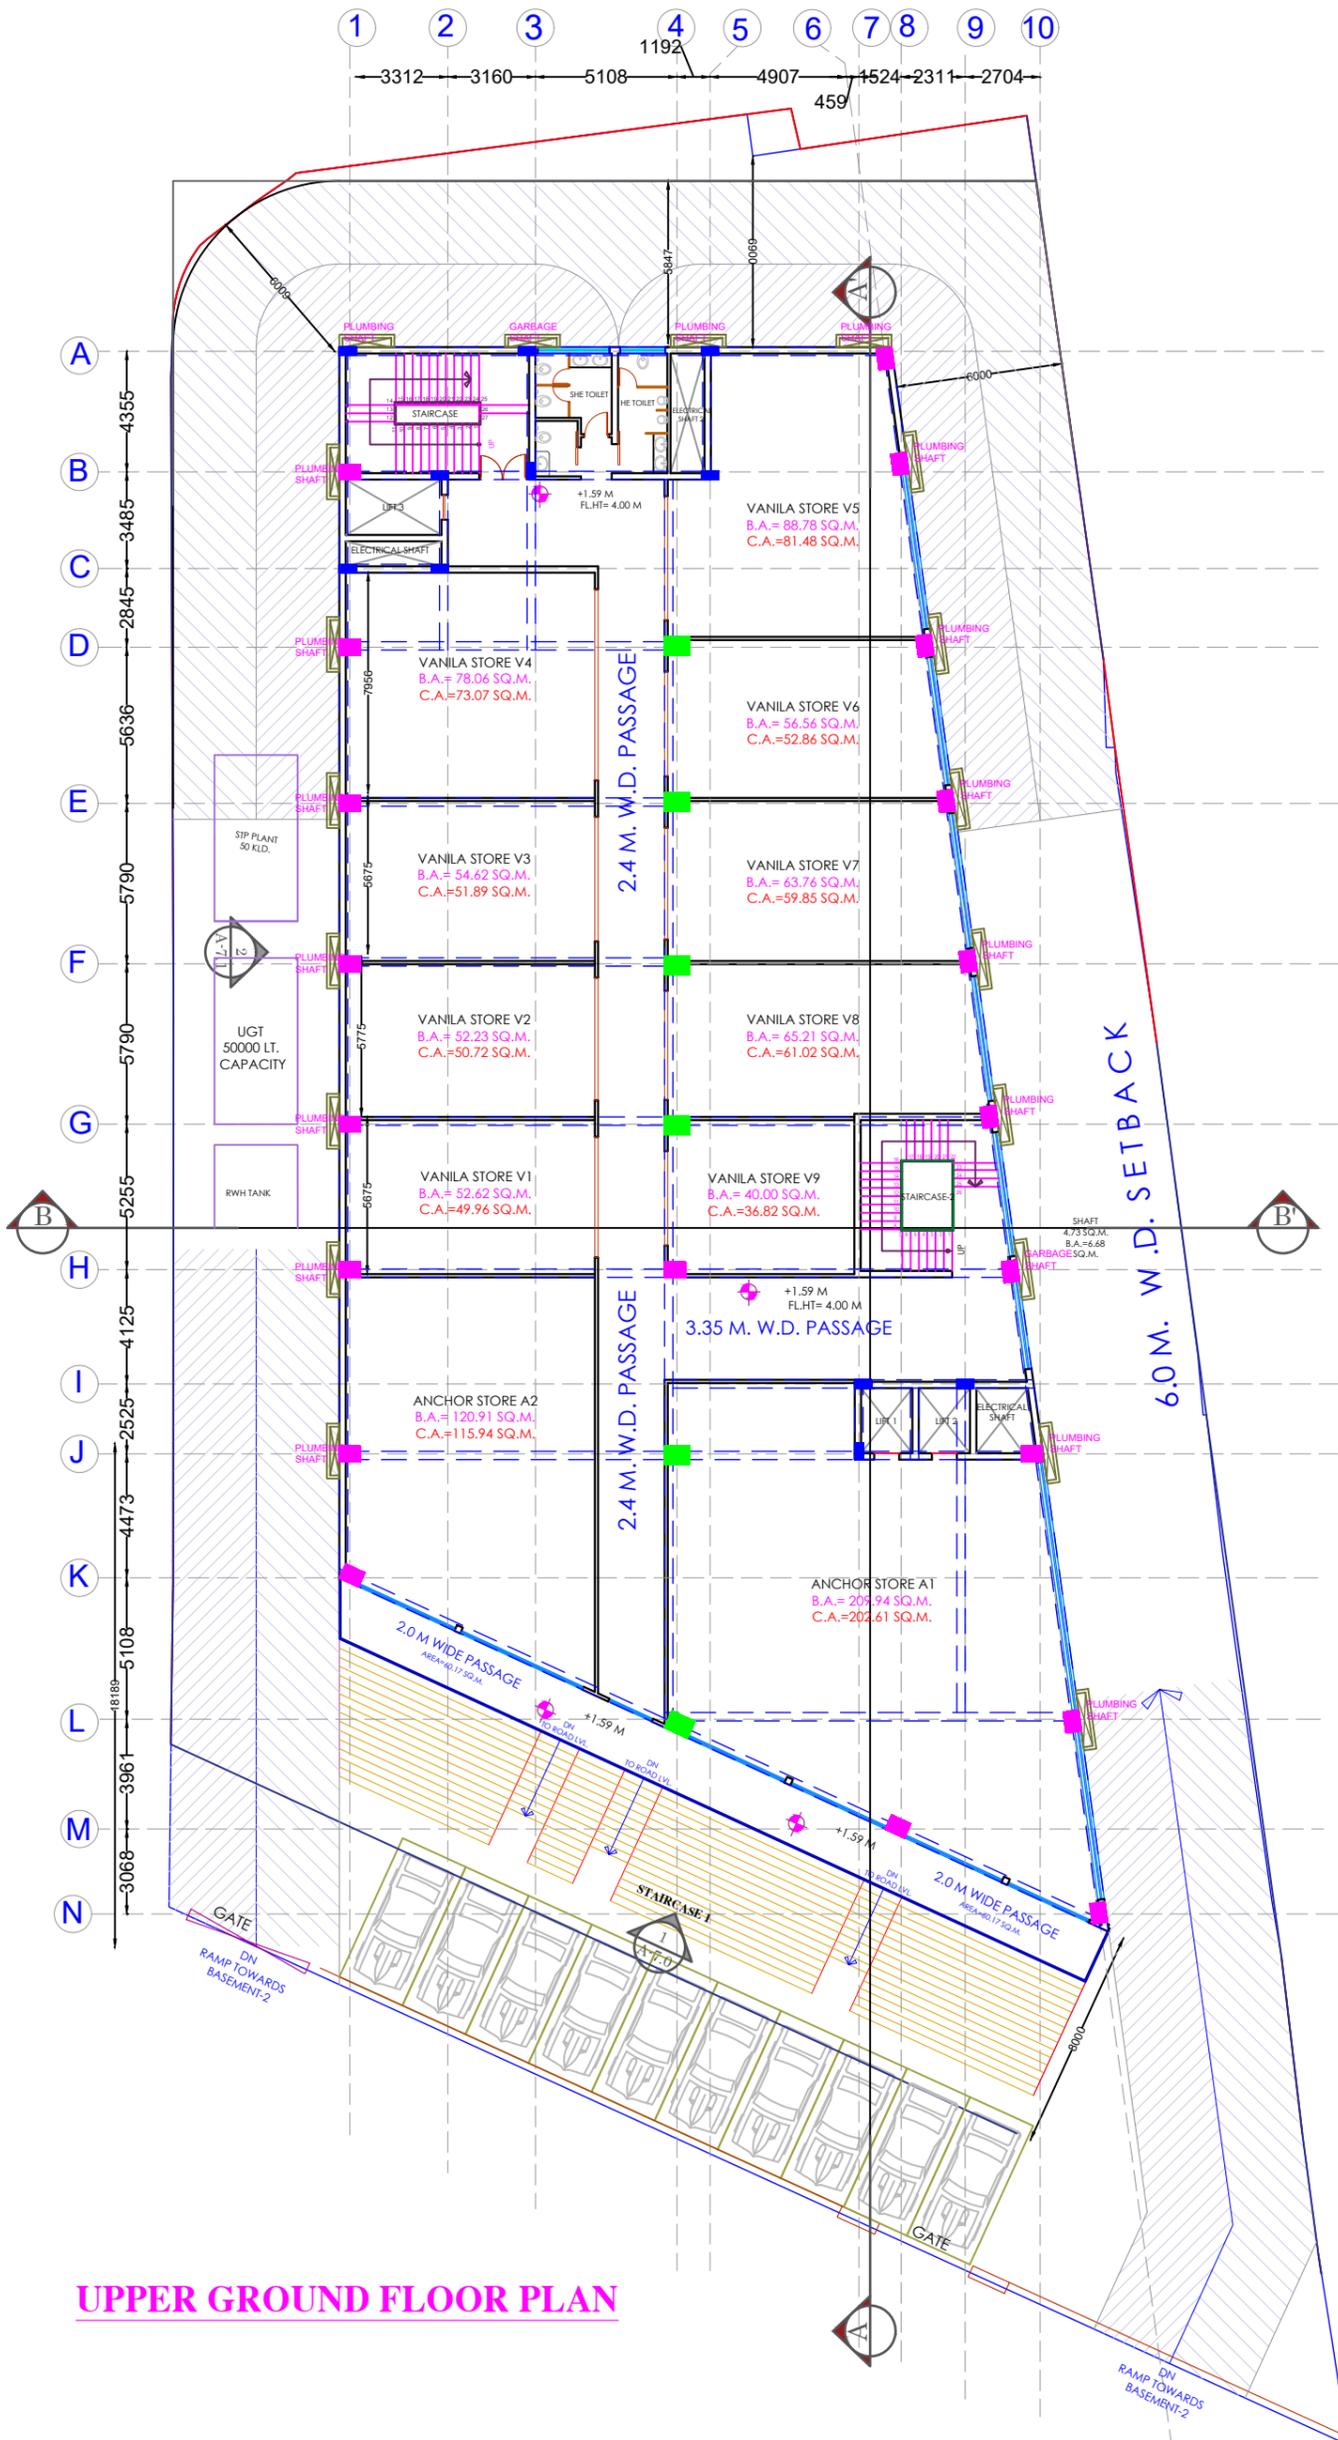

UPPER GROUND FLOOR PLAN

NOTE :-
 1 BALCONY IS CANTILEVER SLAB .IT WILL NOT HAVE A BEAM
 2 EXTERIOR SHAFT IS MADE OF FLOATING MATERIAL LIKE MS.PIPE, JALI ETC.
 3 EXTERIOR TREATMENT ACCORDING TO ELEVATION
 4. ALL DIMENSIONS ARE IN MILLIMETERS AND TO BE READ ONLY AND NOT MEASURED.

DRAWING ISSUED ON :		REVISED ON :		
DATE	MODE OF ISSUE	S.NO.	DATE	REVISION

COLOR CODING :-

	BEAM
	COLUMN
	DIAPHRAGM WALL
	R.C.C. WALL /BRICK WALL
	STAIRCASE UP
	STAIRCASE DN
	RAILING LINE
	PROPERTY LINE

KEY PLAN:

ARCHITECT NAME & SIGN:-
 AGARWAL AND ASSOCIATES.
 ARCHITECTS AND INTERIOR DESIGNERS.
 AEKTA - RAINISH .
 H.L.G - 42 , SECTOR - E.
 ALIGANJ , LUCKNOW .
 PH . 2329902, 4062110.



PROJECT NAME:-
 NIRMAN PUNJ, LUCKNOW

CLIENT:

SHEET NO. -
 A-7


DRAWING TITLE: BEAM COLUMN LAYOUT
FLOOR TITLE: FIRST FLOOR

PURPOSE:
 PROPOSAL

REV. NO.:

SCALE: 1:6000
DATE: 07.03.2024

DRAWN BY: MUSKAN (C1)
CHECKED BY: AR. ANURAG KHANDELWAL

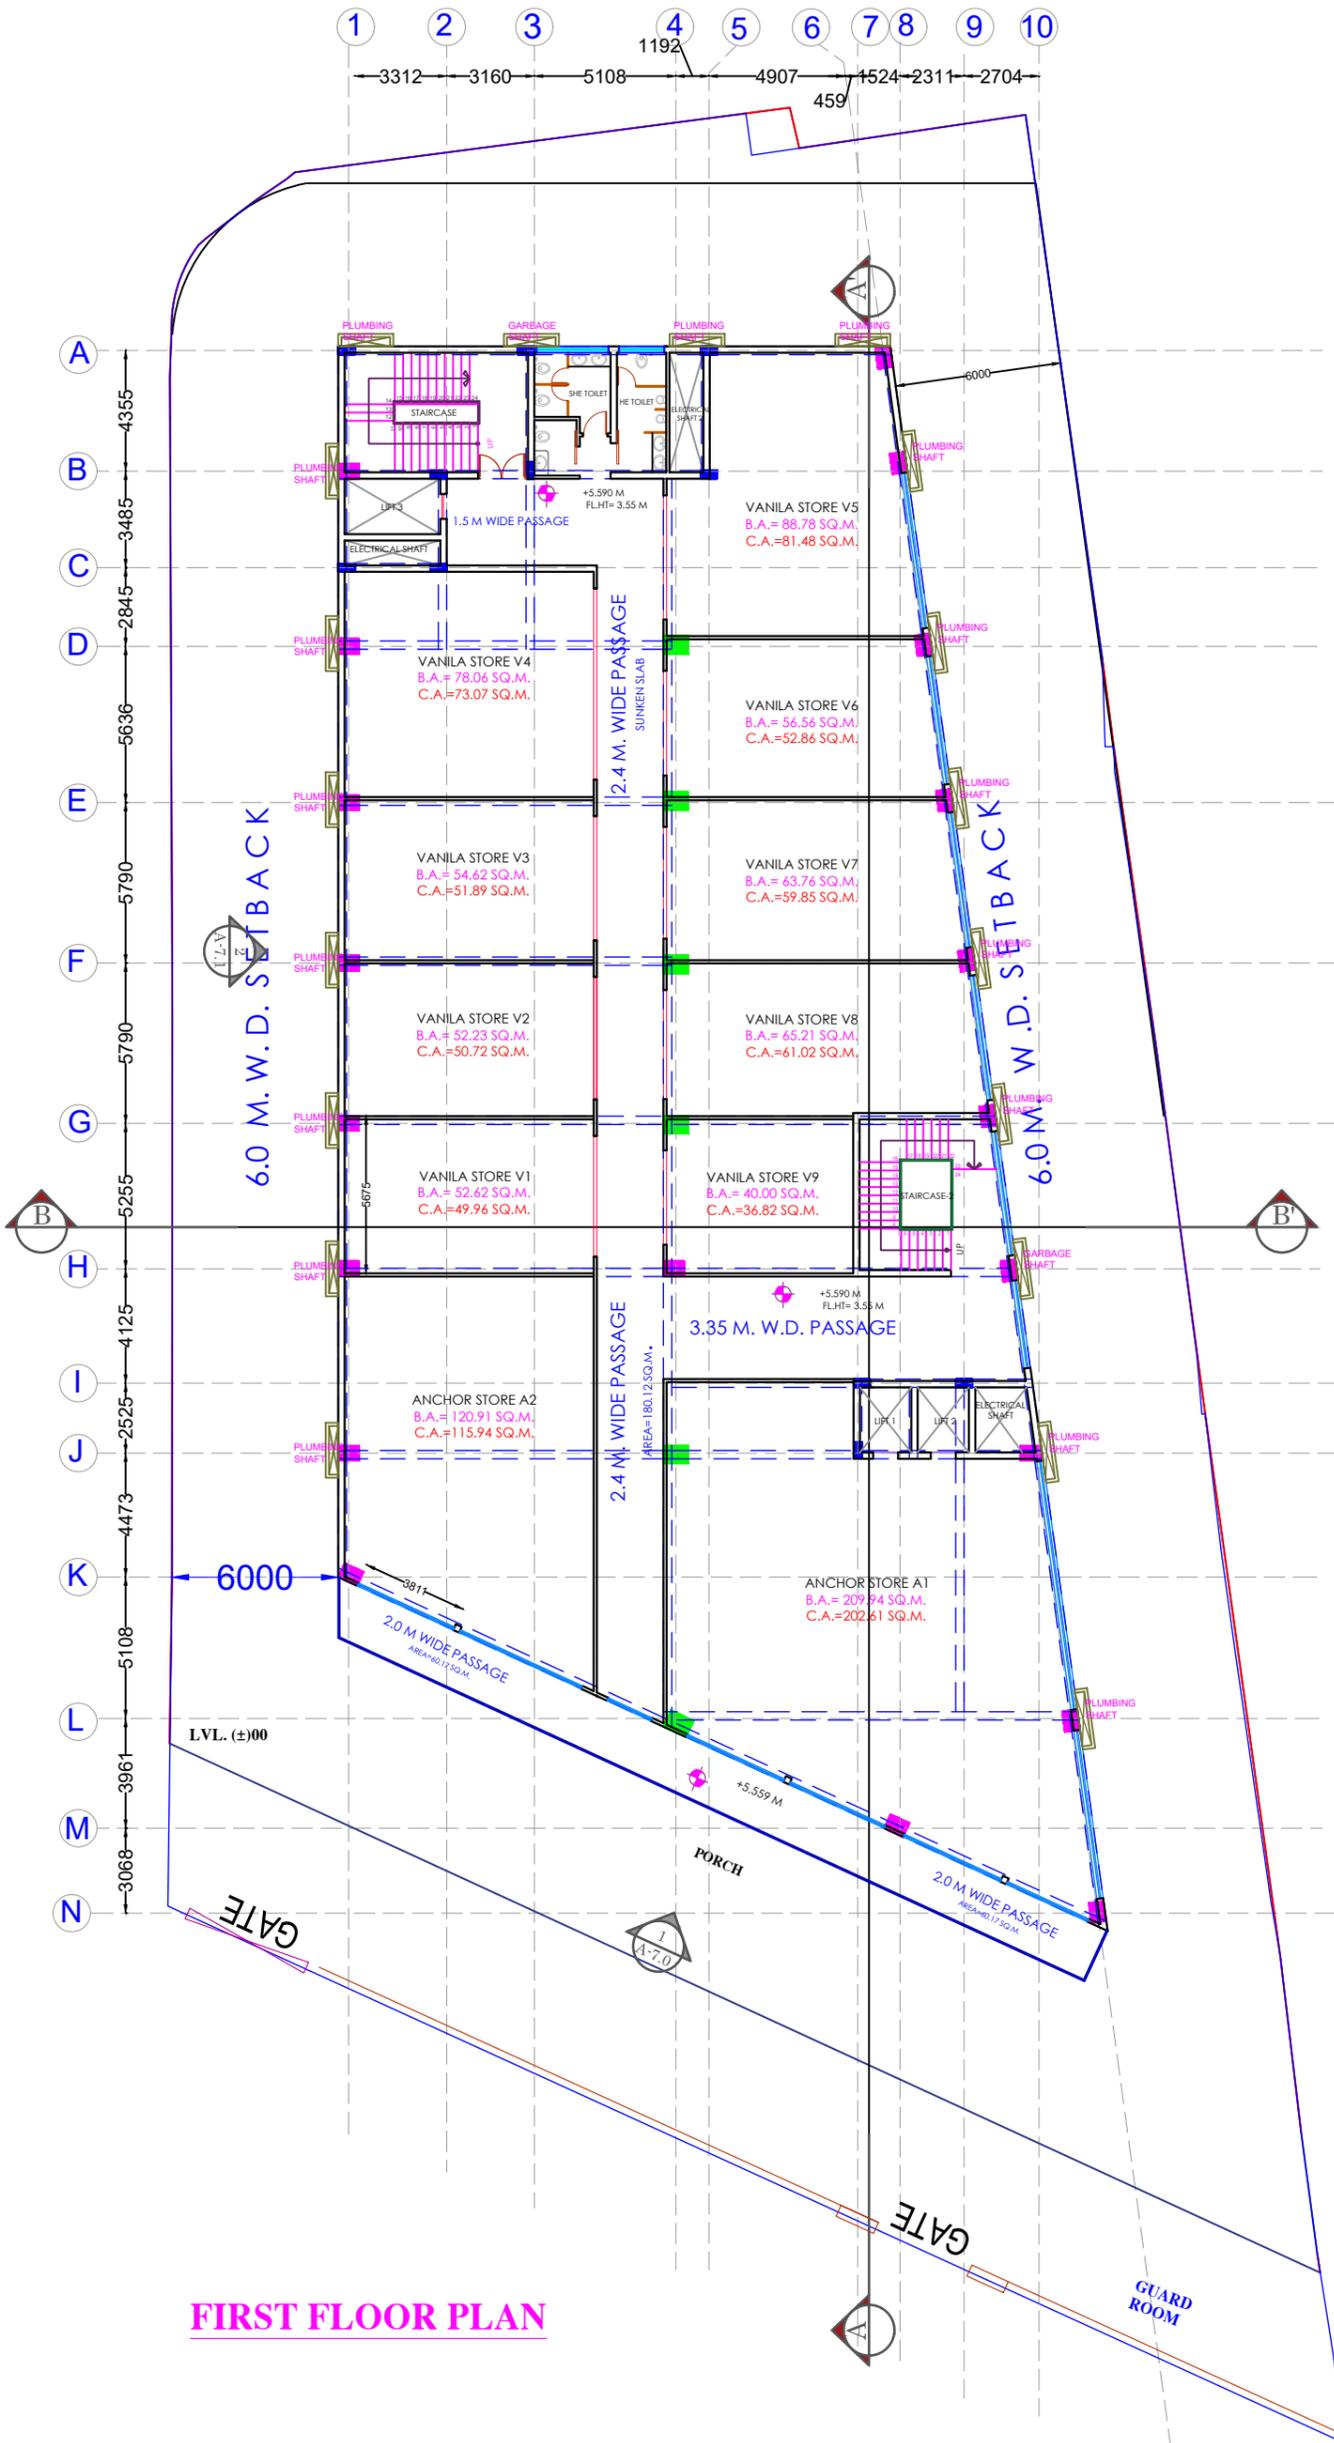

FIRST FLOOR PLAN

NOTE :-
 1 BALCONY IS CANTILEVER SLAB .IT WILL NOT HAVE A BEAM
 2 EXTERIOR SHAFT IS MADE OF FLOATING MATERIAL LIKE MS.PIPE, JALI ETC.
 3 EXTERIOR TREATMENT ACCORDING TO ELEVATION
 4. ALL DIMENSIONS ARE IN MILLIMETERS AND TO BE READ ONLY AND NOT MEASURED.

DRAWING ISSUED ON :		REVISED ON :		
DATE	MODE OF ISSUE	S.NO.	DATE	REVISION

COLOR CODING :-

	BEAM
	COLUMN
	DIAPHRAGM WALL
	R.C.C. WALL /BRICK WALL
	STAIRCASE UP
	STAIRCASE DN
	RAILING LINE
	PROPERTY LINE

KEY PLAN:

ARCHITECT NAME & SIGN:-
 AGARWAL AND ASSOCIATES.
 ARCHITECTS AND INTERIOR DESIGNERS.
 AEKTA - RAINISH .
 H.L.G - 42 , SECTOR - E.
 ALIGANJ , LUCKNOW .
 PH . 2329902, 4062110.



PROJECT NAME:-
 NIRMAN PUNJ, LUCKNOW

CLIENT:

SHEET NO. -
 A-8

DRAWING TITLE:
 BEAM COLUMN LAYOUT

FLOOR TITLE:
 SECOND FLOOR

PURPOSE:
 PROPOSAL


REV. NO.:-

SCALE:
 1:6000

DATE:
 07.03.2024

DRAWN BY:
 MUSKAN (C1)

CHECKED BY:
 AR. ANURAG KHANDELWAL

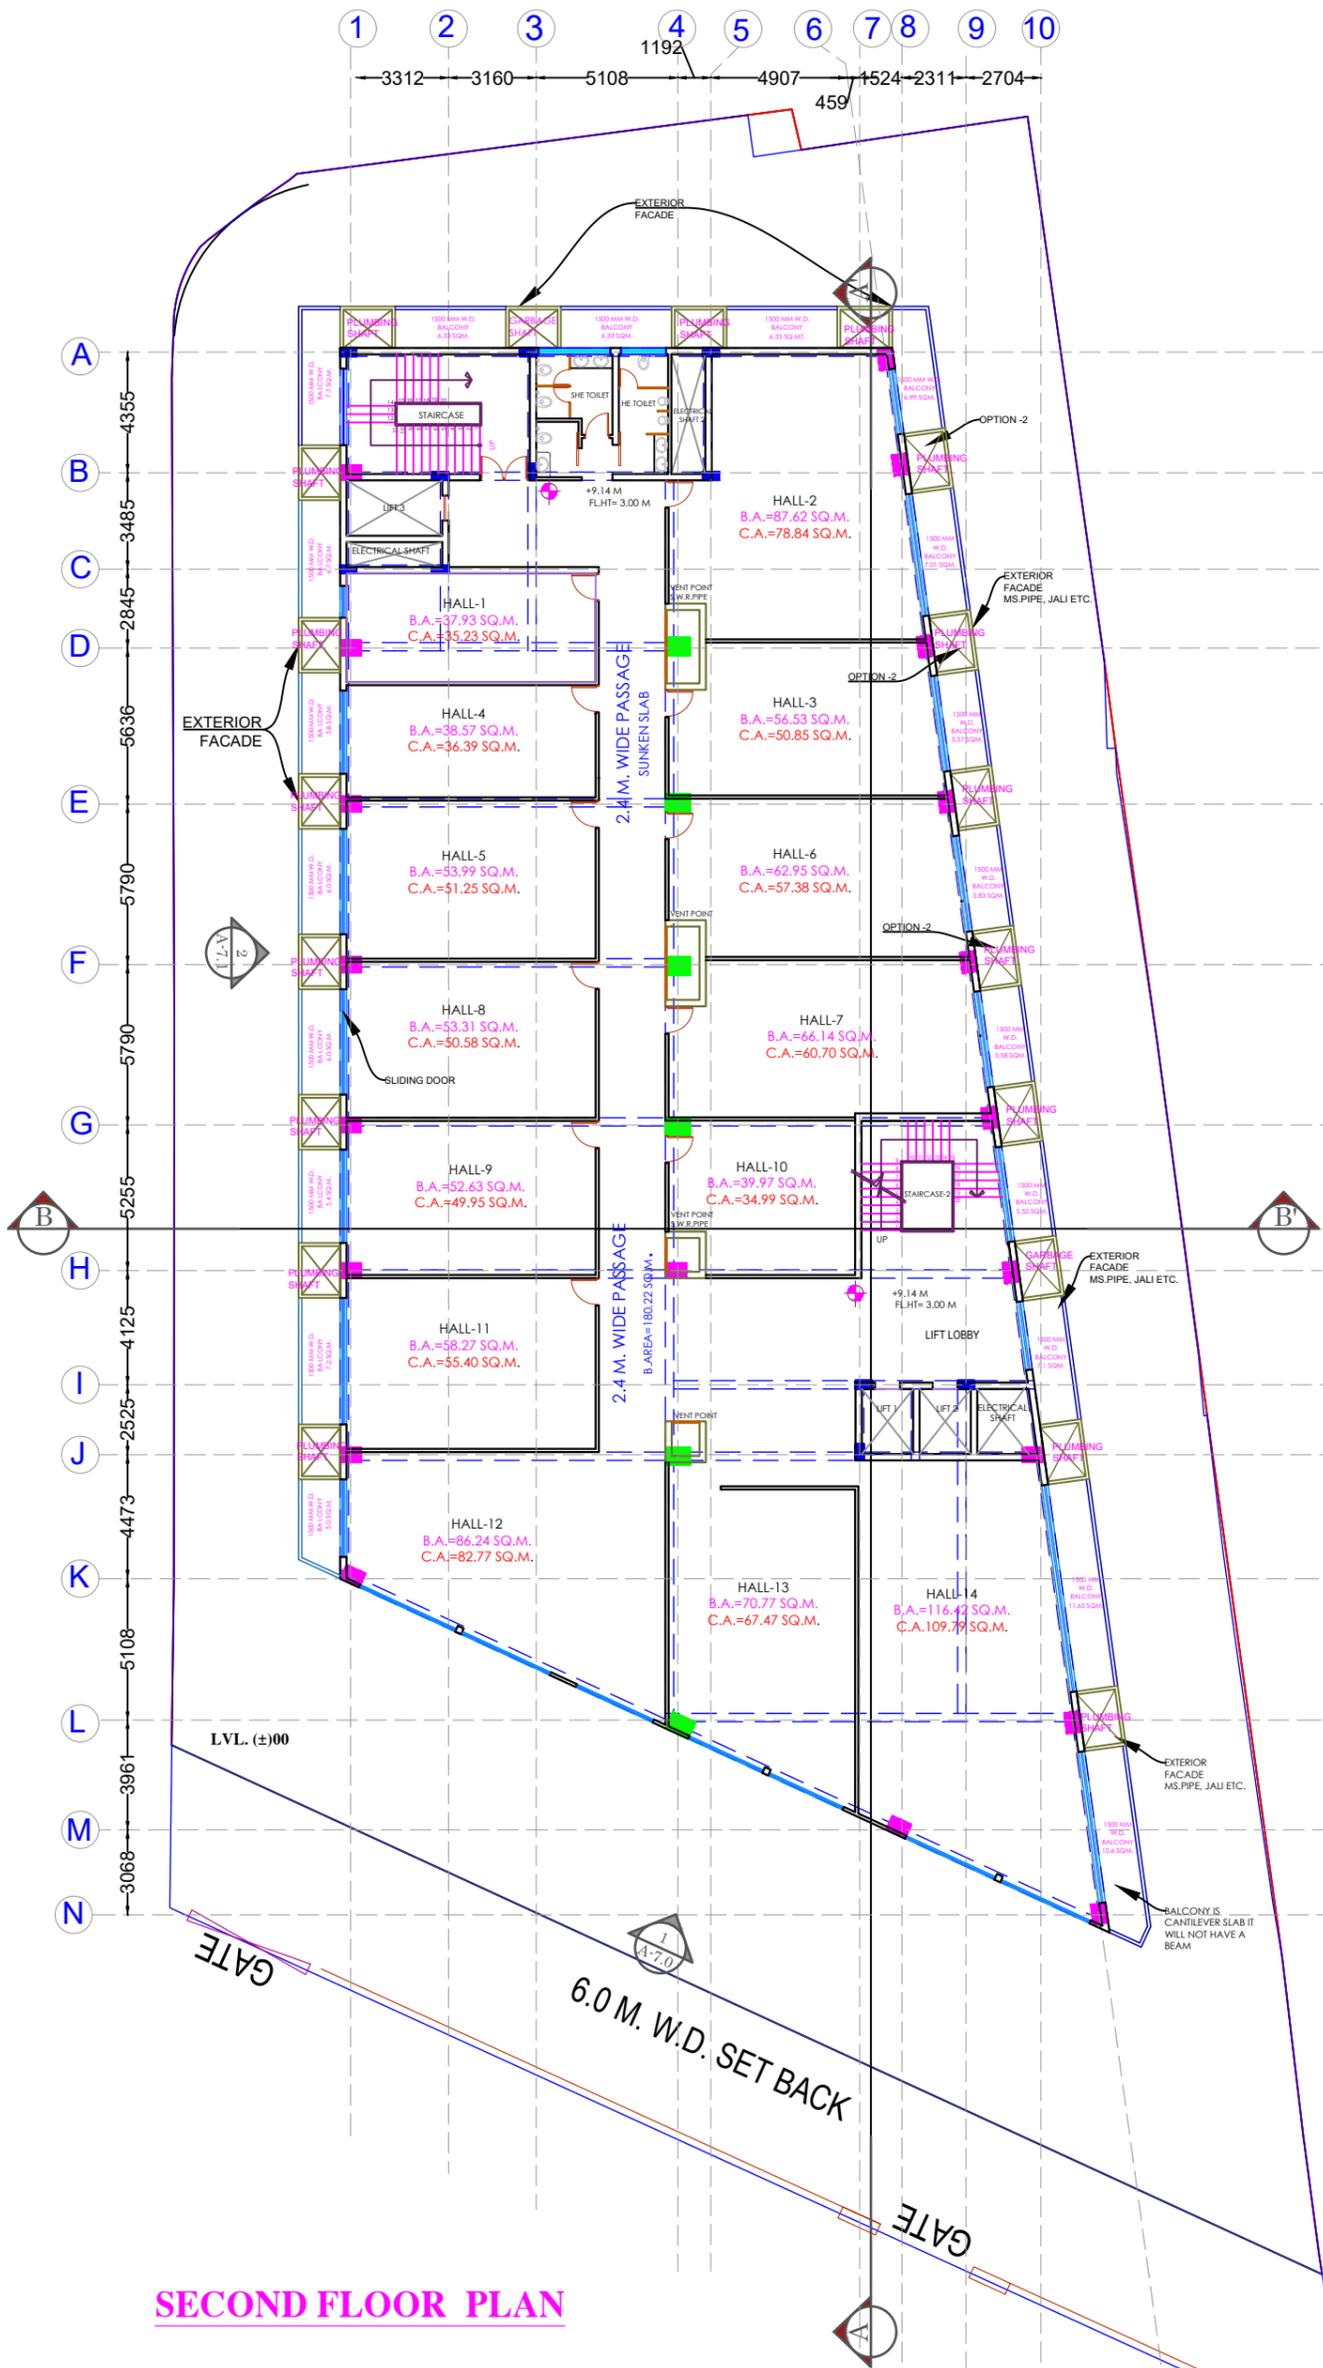

NOTE :-
 1 BALCONY IS CANTILEVER SLAB .IT WILL NOT HAVE A BEAM
 2 EXTERIOR SHAFT IS MADE OF FLOATING MATERIAL LIKE MS.PIPE, JALI ETC.
 3 EXTERIOR TREATMENT ACCORDING TO ELEVATION
 4. ALL DIMENSIONS ARE IN MILLIMETERS AND TO BE READ ONLY AND NOT MEASURED.

DRAWING ISSUED ON :		REVISED ON :	
DATE	MODE OF ISSUE	S.NO.	DATE

COLOR CODING :-

	BEAM
	COLUMN
	DIAPHRAGM WALL
	R.C.C. WALL /BRICK WALL
	STAIRCASE UP
	STAIRCASE DN
	RAILING LINE
	PROPERTY LINE

KEY PLAN:

ARCHITECT NAME & SIGN:-
 AGARWAL AND ASSOCIATES.
 ARCHITECTS AND INTERIOR DESIGNERS.
 AEKTA - RAINISH .
 H.L.G - 42 , SECTOR - E.
 ALIGANJ , LUCKNOW .
 PH . 2329902, 4062110.

PROJECT NAME:-
 NIRMAN PUNJ, LUCKNOW

CLIENT:

SHEET NO. -
 A-9

DRAWING TITLE:
 BEAM COLUMN LAYOUT

FLOOR TITLE:
 THIRD FLOOR

PURPOSE:
 PROPOSAL


REV. NO.:

SCALE:
 1:6000

DATE:
 07.03.2024

DRAWN BY:
 MUSKAN (C1)

CHECKED BY:
 AR. ANURAG KHANDELWAL

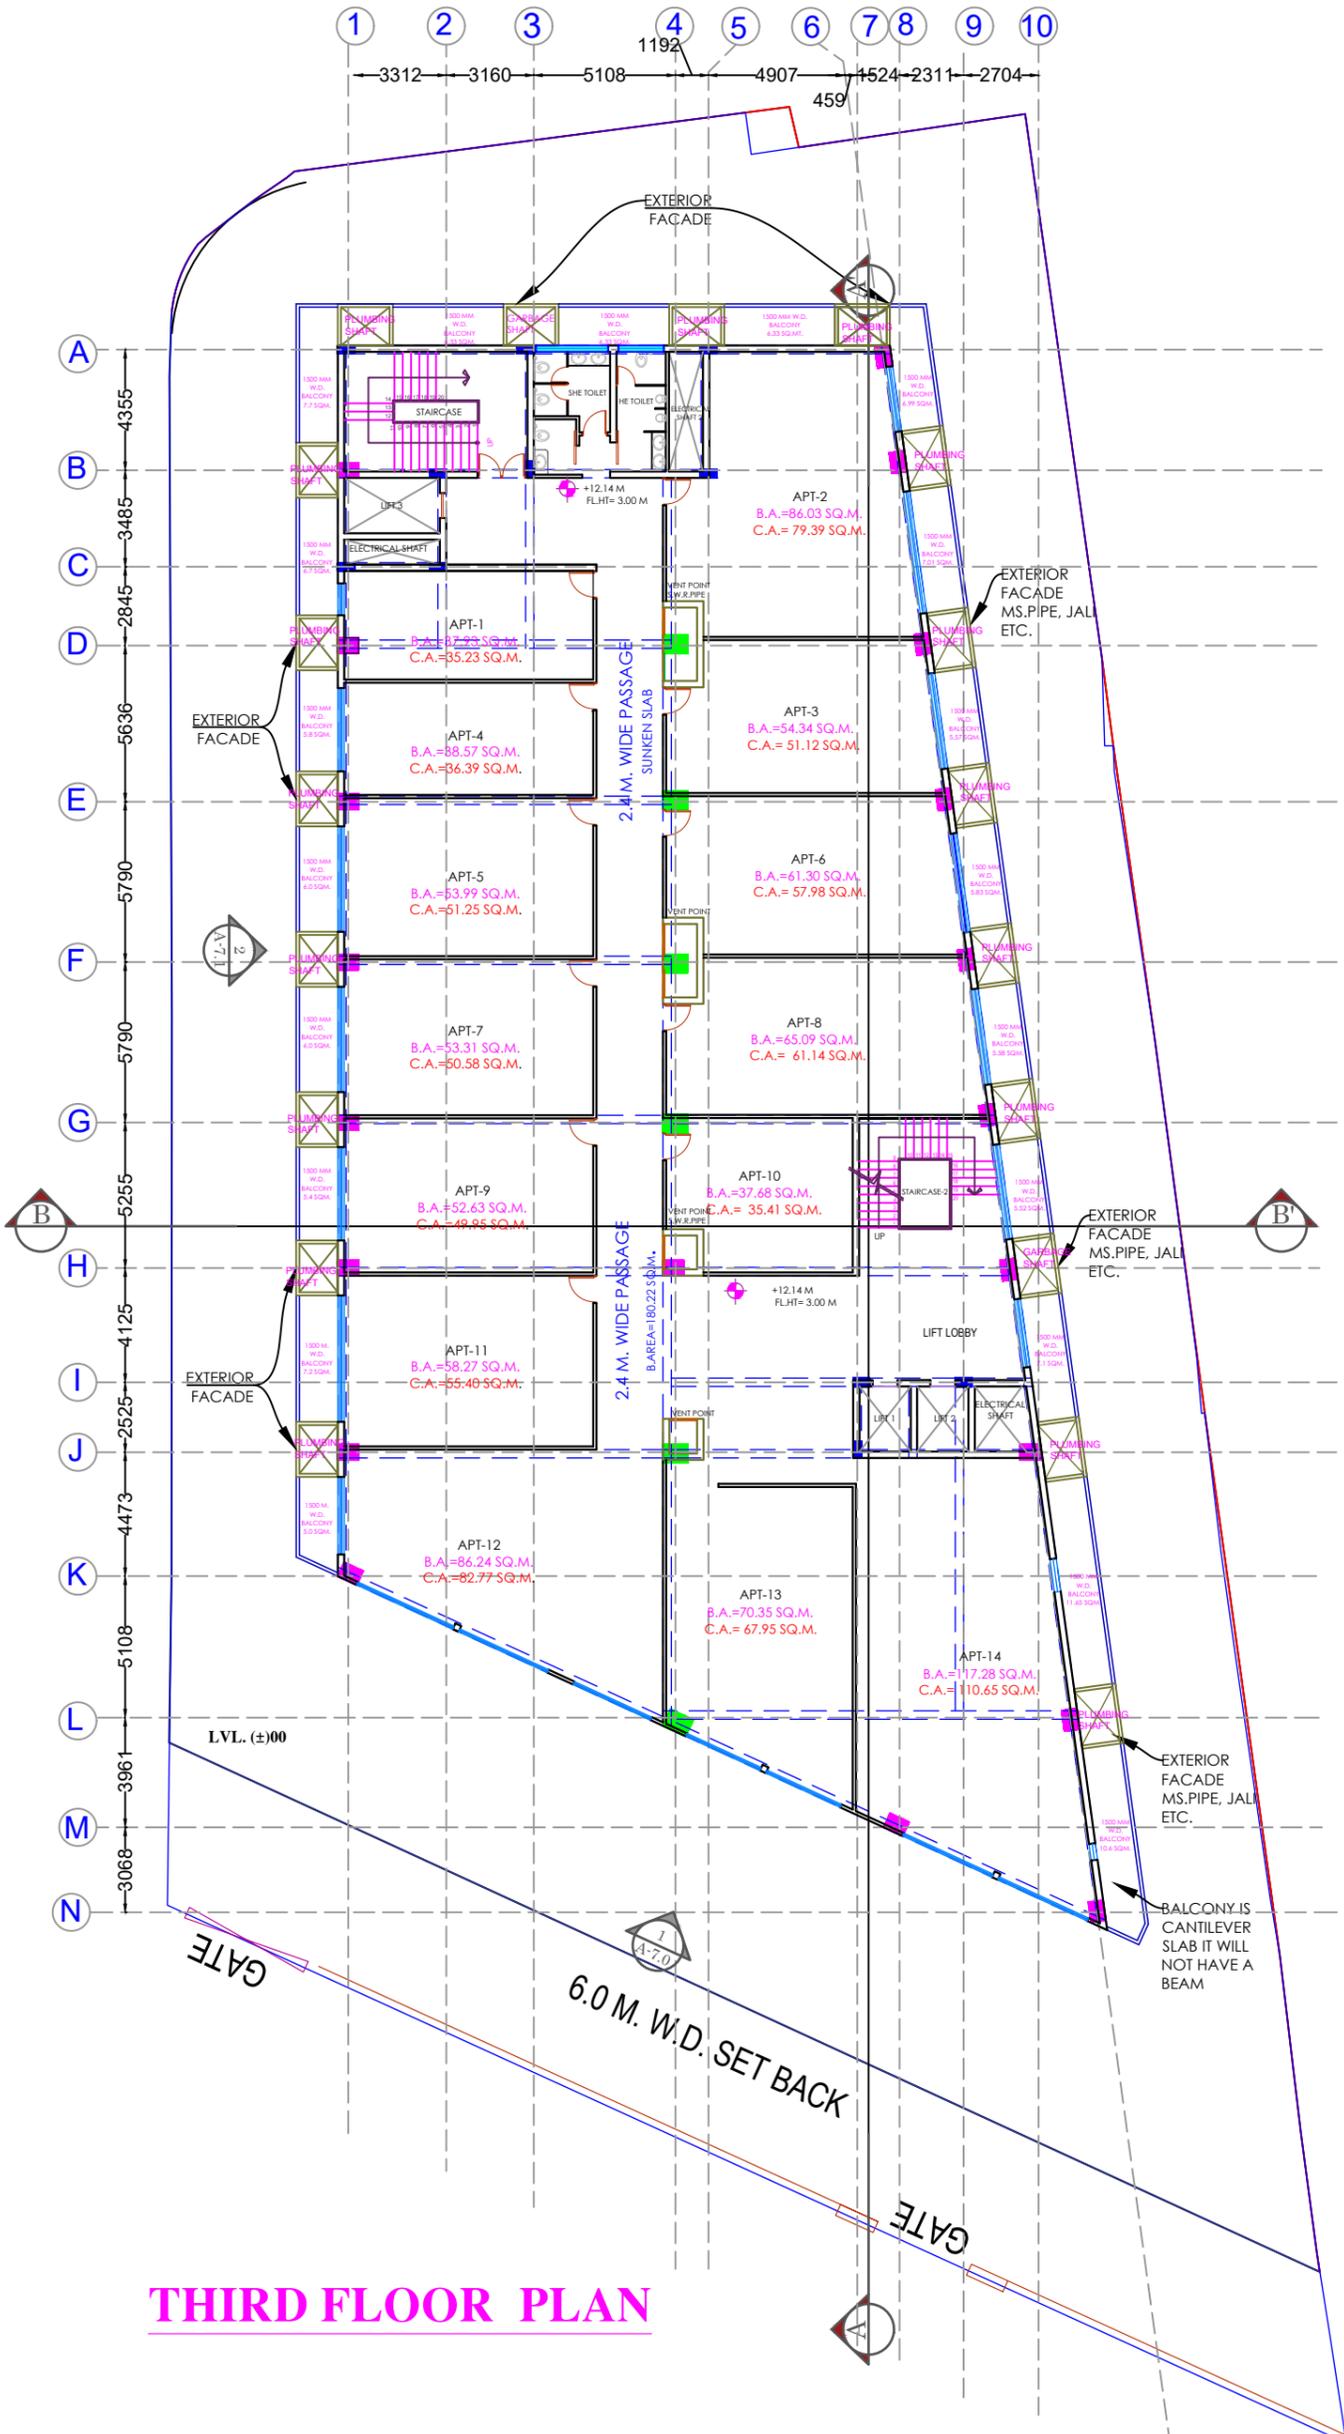

THIRD FLOOR PLAN



NOTE :-
 1 BALCONY IS CANTILEVER SLAB .IT WILL NOT HAVE A BEAM
 2 EXTERIOR SHAFT IS MADE OF FLOATING MATERIAL LIKE MS.PIPE, JALI ETC.
 3 EXTERIOR TREATMENT ACCORDING TO ELEVATION
 4. ALL DIMENSIONS ARE IN MILLIMETERS AND TO BE READ ONLY AND NOT MEASURED.

DRAWING ISSUED ON :		REVISED ON :	
DATE	MODE OF ISSUE	S.NO.	DATE

COLOR CODING :-

	BEAM
	COLUMN
	DIAPHRAGM WALL
	R.C.C. WALL /BRICK WALL
	STAIRCASE UP
	STAIRCASE DN
	RAILING LINE
	PROPERTY LINE

KEY PLAN:

ARCHITECT NAME & SIGN:-
 AGARWAL AND ASSOCIATES.
 ARCHITECTS AND INTERIOR DESIGNERS.
 AEKTA - RAJNISH .
 HLG - 42 , SECTOR - E.
 ALIGANJ , LUCKNOW .
 PH. 2329902, 4062110.



PROJECT NAME:-
 NIRMAN PUNJ, LUCKNOW

CLIENT:

SHEET NO. -
 A-10

DRAWING TITLE:
 BEAM COLUMN LAYOUT

FLOOR TITLE:
 FOURTH FLOOR

PURPOSE:
 PROPOSAL


REV. NO.:-

SCALE:
 1:6000

DATE:
 07.03.2024

DRAWN BY:
 MUSKAN (C1)

CHECKED BY:
 AR. ANURAG KHANDELWAL

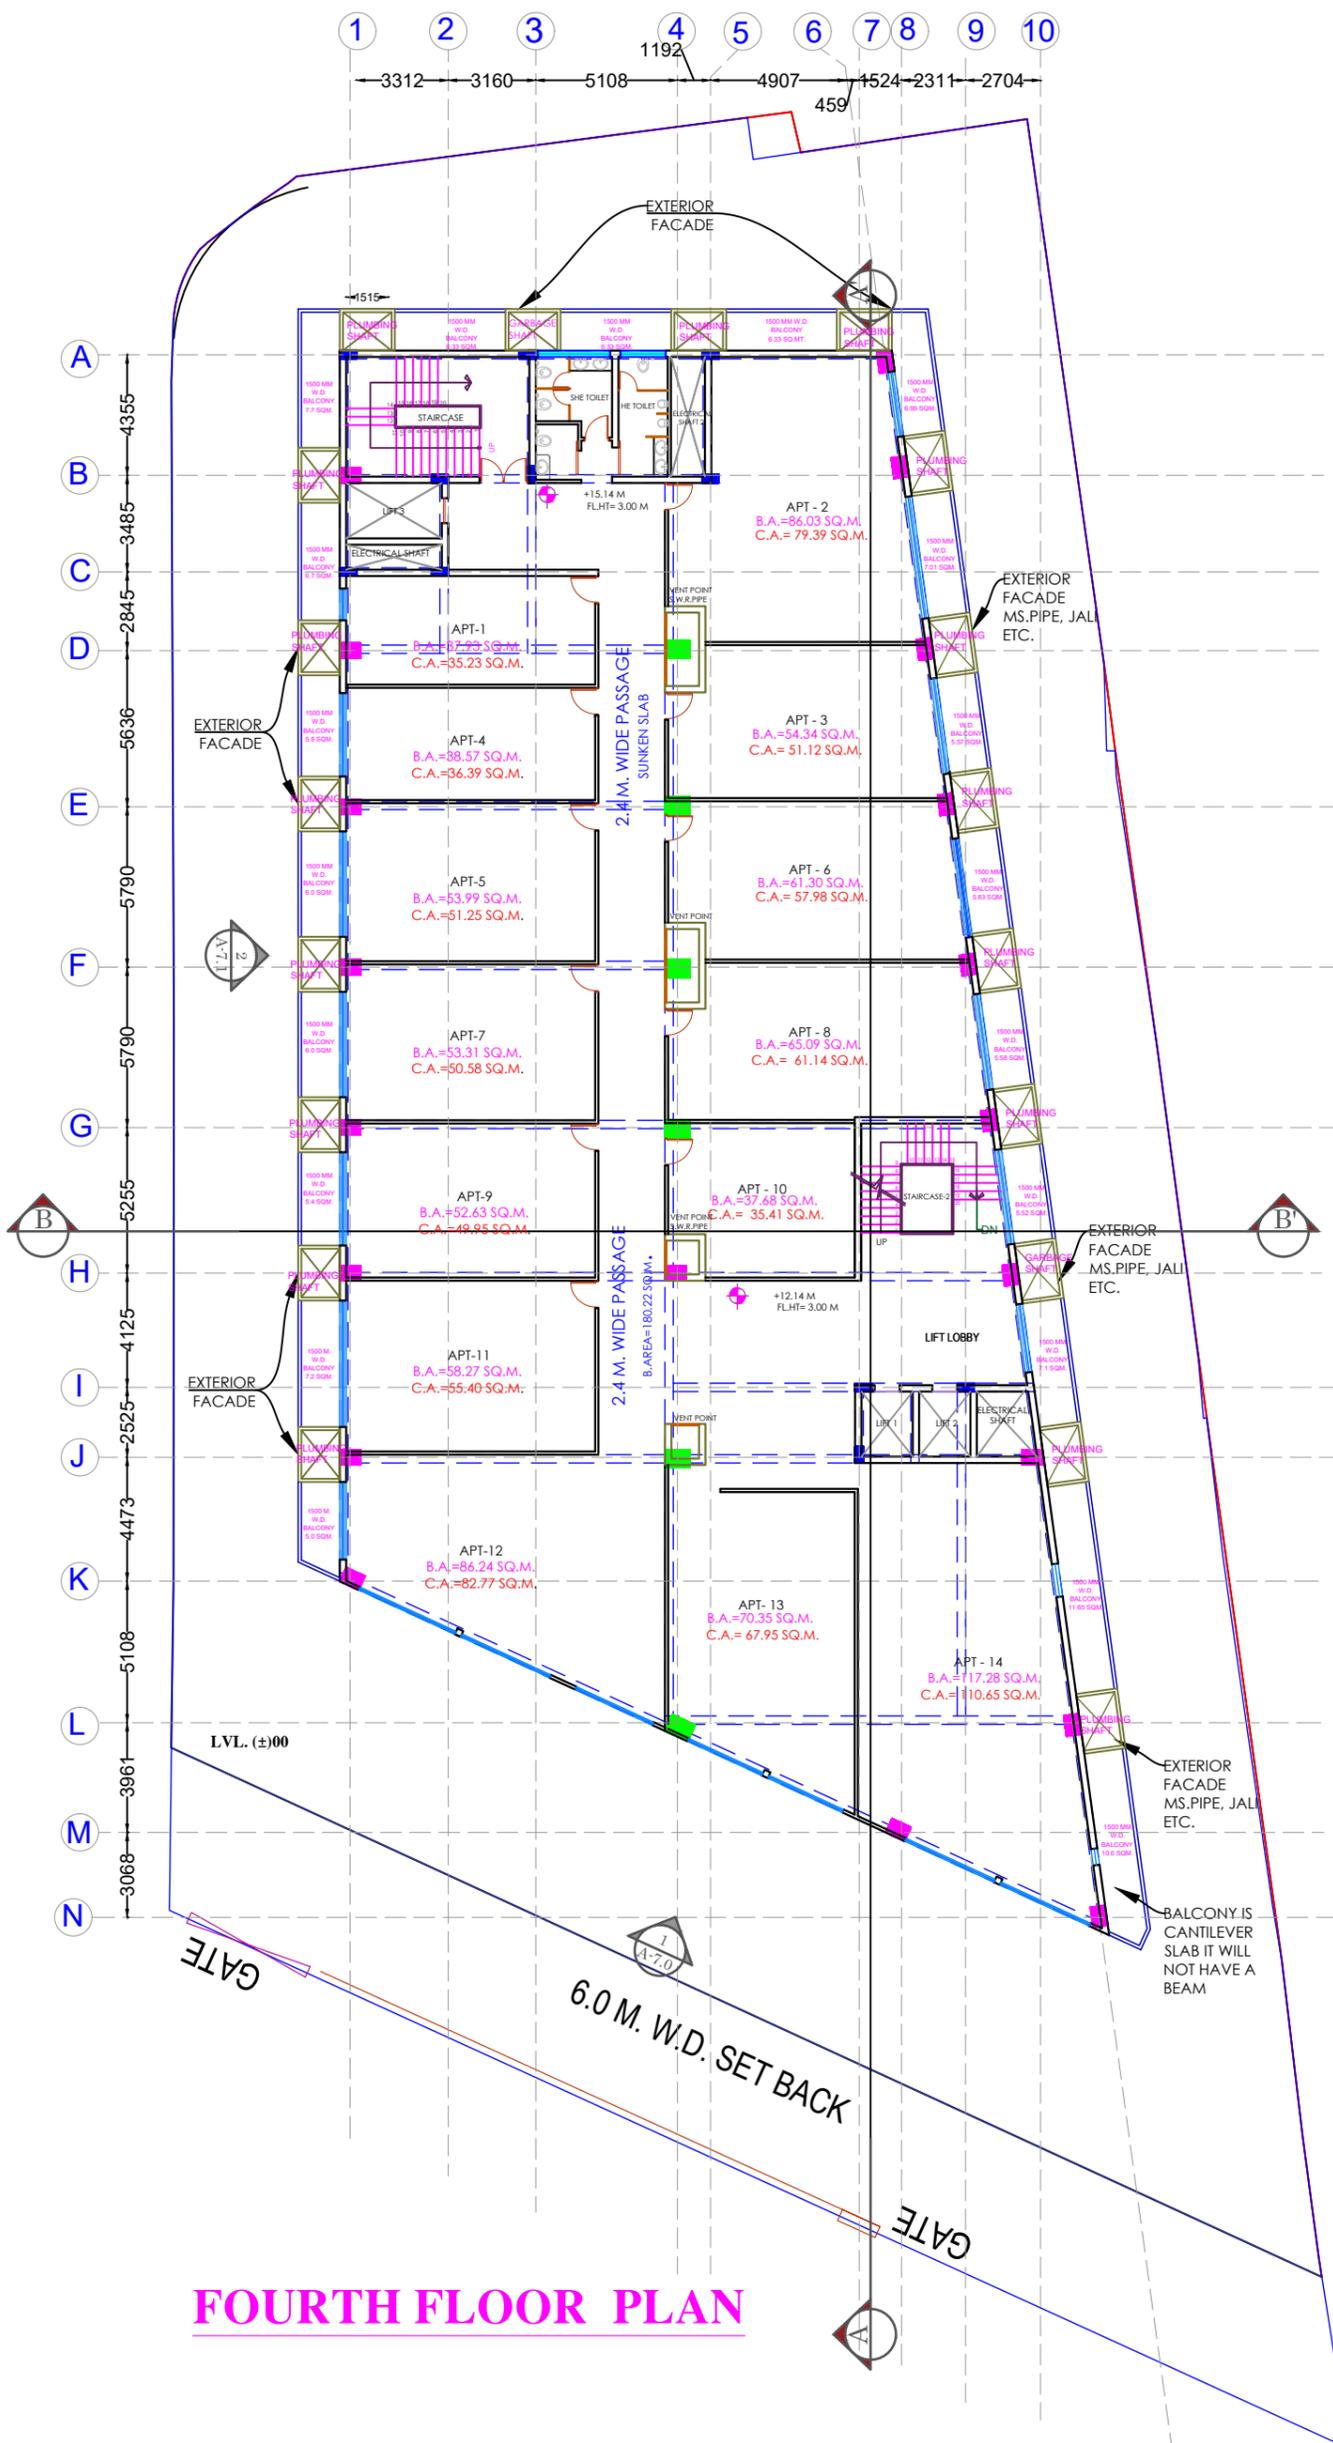

FOURTH FLOOR PLAN

NOTE :-
 1 BALCONY IS CANTILEVER SLAB .IT WILL NOT HAVE A BEAM
 2 EXTERIOR SHAFT IS MADE OF FLOATING MATERIAL LIKE MS.PIPE, JALI ETC.
 3 EXTERIOR TREATMENT ACCORDING TO ELEVATION
 4. ALL DIMENSIONS ARE IN MILLIMETERS AND TO BE READ ONLY AND NOT MEASURED.

DRAWING ISSUED ON :		REVISED ON :	
DATE	MODE OF ISSUE	S.NO.	DATE

COLOR CODING :-

	BEAM
	COLUMN
	DIAPHRAGM WALL
	R.C.C. WALL /BRICK WALL
	STAIRCASE UP
	STAIRCASE DN
	RAILING LINE
	PROPERTY LINE

KEY PLAN:

ARCHITECT NAME & SIGN:-
 AGARWAL AND ASSOCIATES.
 ARCHITECTS AND INTERIOR DESIGNERS.
 AEKTA - RAINISH .
 H.L.G - 42 , SECTOR - E.
 ALIGANJ , LUCKNOW .
 PH . 2329902, 4062110.



PROJECT NAME:-
 NIRMAN PUNJ, LUCKNOW

CLIENT:

SHEET NO. -
 A-11

DRAWING TITLE:
 BEAM COLUMN LAYOUT

FLOOR TITLE:
 FIFTH FLOOR

PURPOSE:
 PROPOSAL

REV. NO.:-

SCALE:
 1:6000


DATE:
 07.03.2024

DRAWN BY:
 MUSKAN (C1)

CHECKED BY:
 AR. ANURAG KHANDELWAL



FIFTH FLOOR PLAN

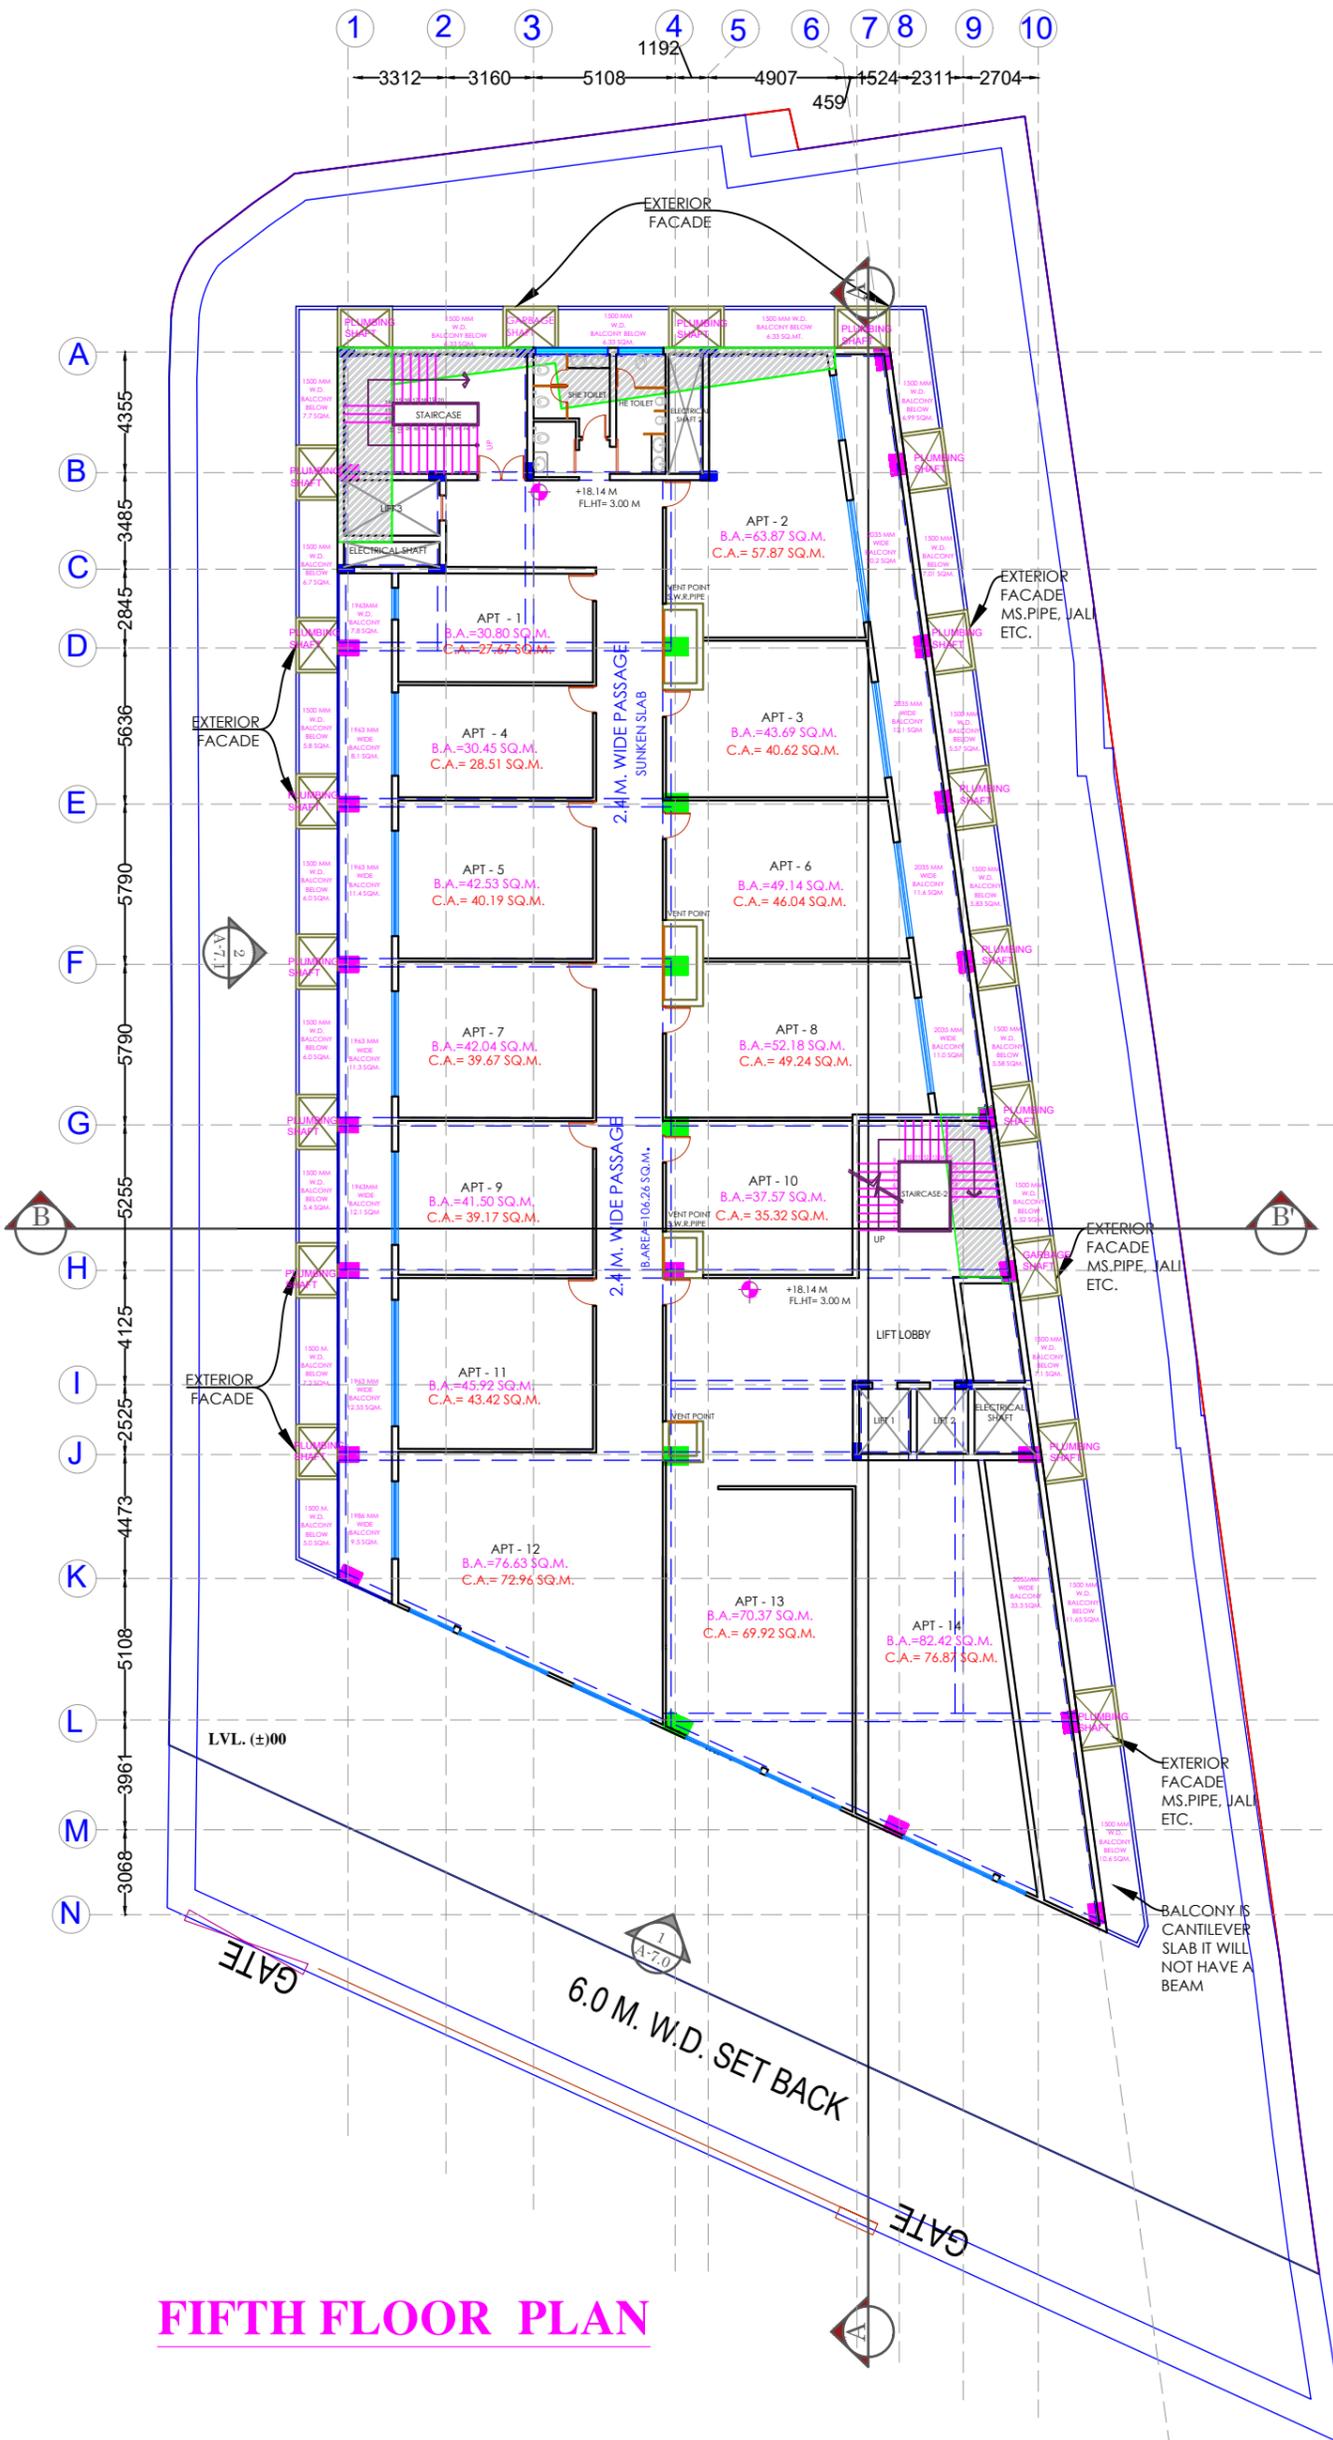

NOTE :-
 1 BALCONY IS CANTILEVER SLAB .IT WILL NOT HAVE A BEAM
 2 EXTERIOR SHAFT IS MADE OF FLOATING MATERIAL LIKE MS.PIPE, JALI ETC.
 3 EXTERIOR TREATMENT ACCORDING TO ELEVATION
 4. ALL DIMENSIONS ARE IN MILLIMETERS AND TO BE READ ONLY AND NOT MEASURED.

DRAWING ISSUED ON :		REVISED ON :	
DATE	MODE OF ISSUE	S.NO.	DATE

COLOR CODING :-

	BEAM
	COLUMN
	DIAPHRAGM WALL
	R.C.C. WALL /BRICK WALL
	STAIRCASE UP
	STAIRCASE DN
	RAILING LINE
	PROPERTY LINE

KEY PLAN:

ARCHITECT NAME & SIGN:-
 AGARWAL AND ASSOCIATES.
 ARCHITECTS AND INTERIOR DESIGNERS.
 AEKTA - RAINISH .
 HLG - 42 , SECTOR - E.
 ALIGANJ , LUCKNOW .
 PH. 2329902, 4062110.



PROJECT NAME:-
 NIRMAN PUNJ, LUCKNOW

CLIENT:

SHEET NO. -
 A-12

DRAWING TITLE:
 BEAM COLUMN LAYOUT

FLOOR TITLE:
 SIXTH FLOOR

PURPOSE:
 PROPOSAL


REV. NO.:-

SCALE:
 1:6000

DATE:
 07.03.2024

DRAWN BY:
 MUSKAN (C1)

CHECKED BY:
 AR. ANURAG KHANDELWAL

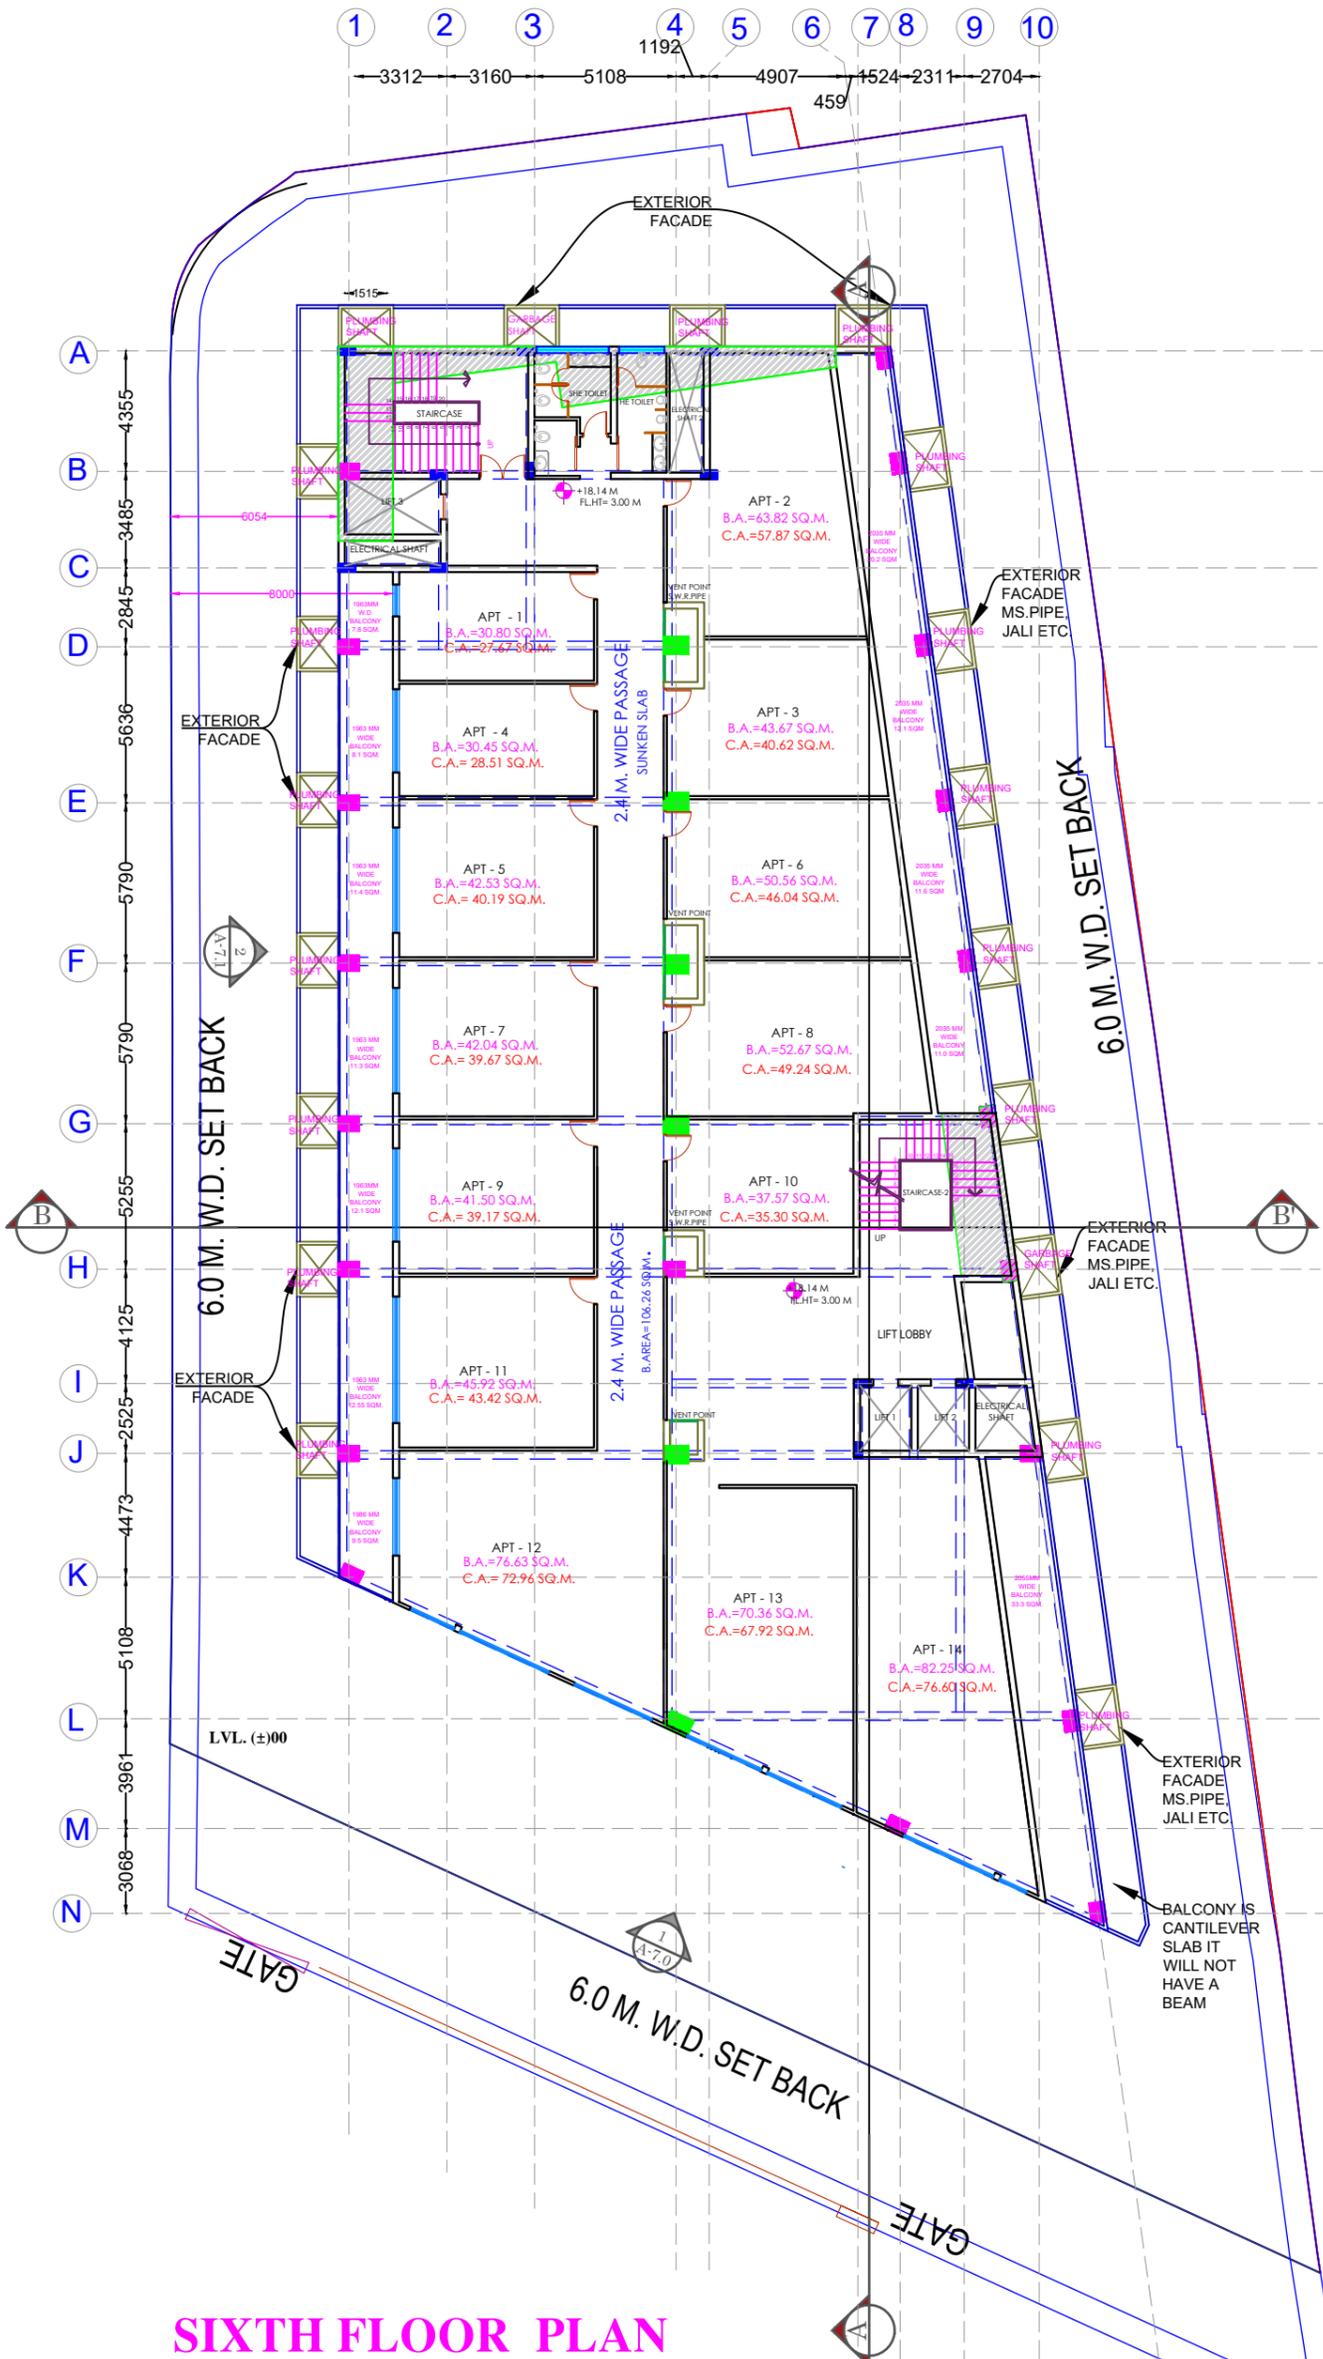

SIXTH FLOOR PLAN