


The floor plan illustrates a symmetrical duplex unit, with each half containing the following rooms and features:

- Living Room:** 16'0" x 16'0", featuring a fireplace, a large window, and a view of the exterior.
- Dining Room:** 10'0" x 10'0", with a central island and a view of the exterior.
- Kitchen:** 10'0" x 10'0", equipped with a sink, stove, and refrigerator.
- Bed Room:** 10'0" x 10'0", with a large window and a view of the exterior.
- Bed Room:** 10'0" x 10'0", with a large window and a view of the exterior.
- Bathroom:** 5'0" x 5'0", featuring a bathtub, toilet, and sink.
- Hallway:** 5'0" x 5'0", connecting the rooms and providing access to the exterior.
- Storage:** Multiple closets and storage areas throughout the unit.
- Exterior:** A private patio area with a view of the surrounding landscape.

The plan also includes detailed dimensions for each room, a legend for room types, and a scale bar for reference.

FIRE STAIR AREA DIAGRAM	
FIRE STAIR AREA AT GROUND FLOOR (NON F.A.R.)	
1.	1.235X 3.260 = 4.026 SQMT.
2.	5.395X3.490 = 18.83 SQMT.
TOTAL AREA=	22.856 SQMT.


01	COMPOUNDING AREA ON 2ND. TO 14 TH. FLOOR =15.31 X 12 = 183.72 SQ. MT
02	TOTAL COMPOUNDING AREA ON = 183.72 SQ. MT.

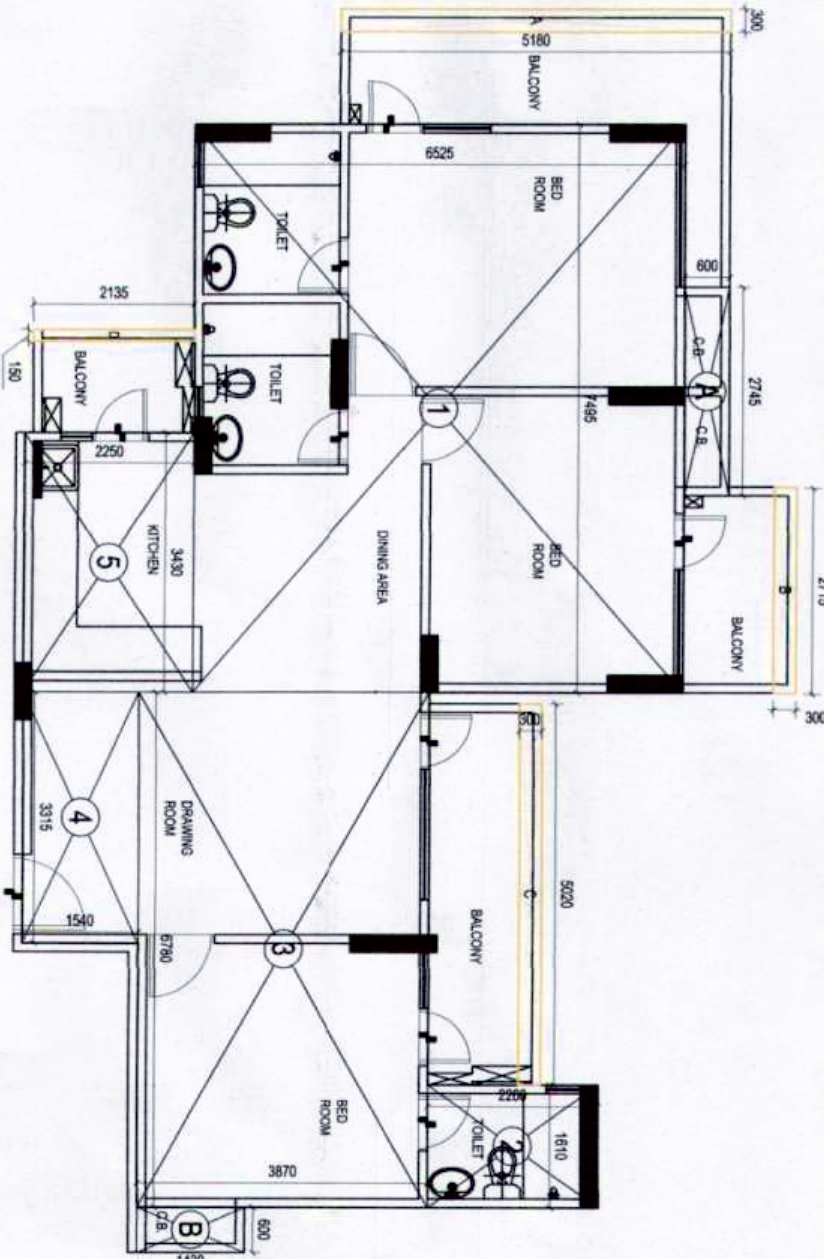UNIT TYPE-1
AREA DIAGRAM

BALCONY AREA PREVIOUS SANITATION				
100% COMPROMISING				
S.NO.	LENGTH	WIDTH	AREA	
A	0.3	5.18	1.55	
B	0.3	5.18	1.55	
C	2.058	0.3	0.617	
D	0.15	2.195	0.32	
TOTAL AREA			4.03	

UNIT TYPE-1 FARR AREA				
S.NO	LENGTH	WIDTH	AREA	
1	7.495	6.525	48.905	
2	1.610	2.280	3.659	
3	6.780	3.870	26.239	
4	3.315	1.540	5.105	
5	3.450	2.250	7.718	
TOTAL FARR			91.605	


Part Of 5% FARR AREA (C/BOARD)				
	A	2.745	0.600	1.647
	B	1.430	0.600	0.858
	TOTAL			2.505

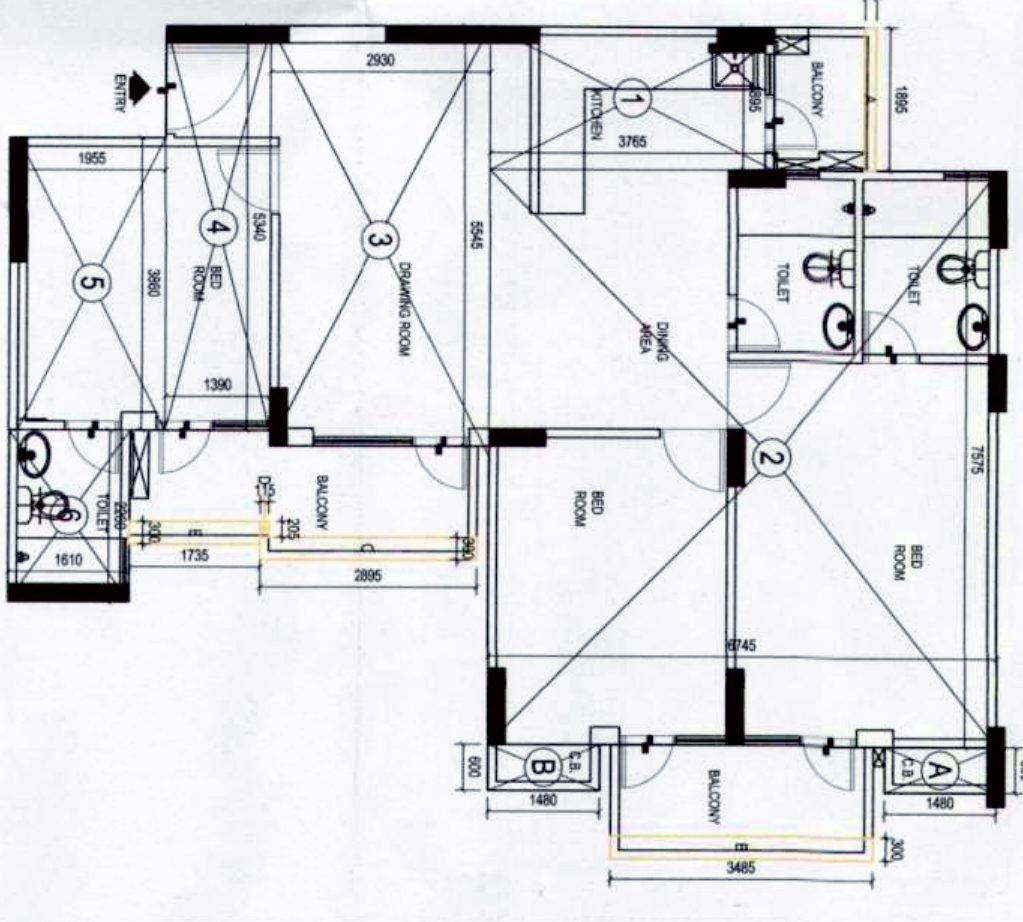UNIT TYPE-2
AREA DIAGRAM

BALCONY AREA PREVIOUS SANCTION			
230MM BWT 300MM IN			
S.NO	LENGTH	WIDTH	AREA
A	3.895	0.15	0.28
B	0.3	2.885	0.87
C	0.3	2.885	0.87
D	0.205	0.115	0.02
E	0.205	0.115	0.02
	TOTAL AREA		2.53

UNIT TYPE & FAR AREA			
S.NO	LENGTH	WIDTH	AREA
1	1.895	3.765	7.135
2	7.575	6.745	51.093
3	5.545	2.930	16.247
4	5.540	1.980	7.423
5	3.860	1.955	7.546
6	2.260	1.610	3.639
	TOTAL		93.089


Part Of 5% Facility Area (CURBOARD)			
A	1.480	0.600	0.888
B	1.480	0.600	0.888
	TOTAL		1.776

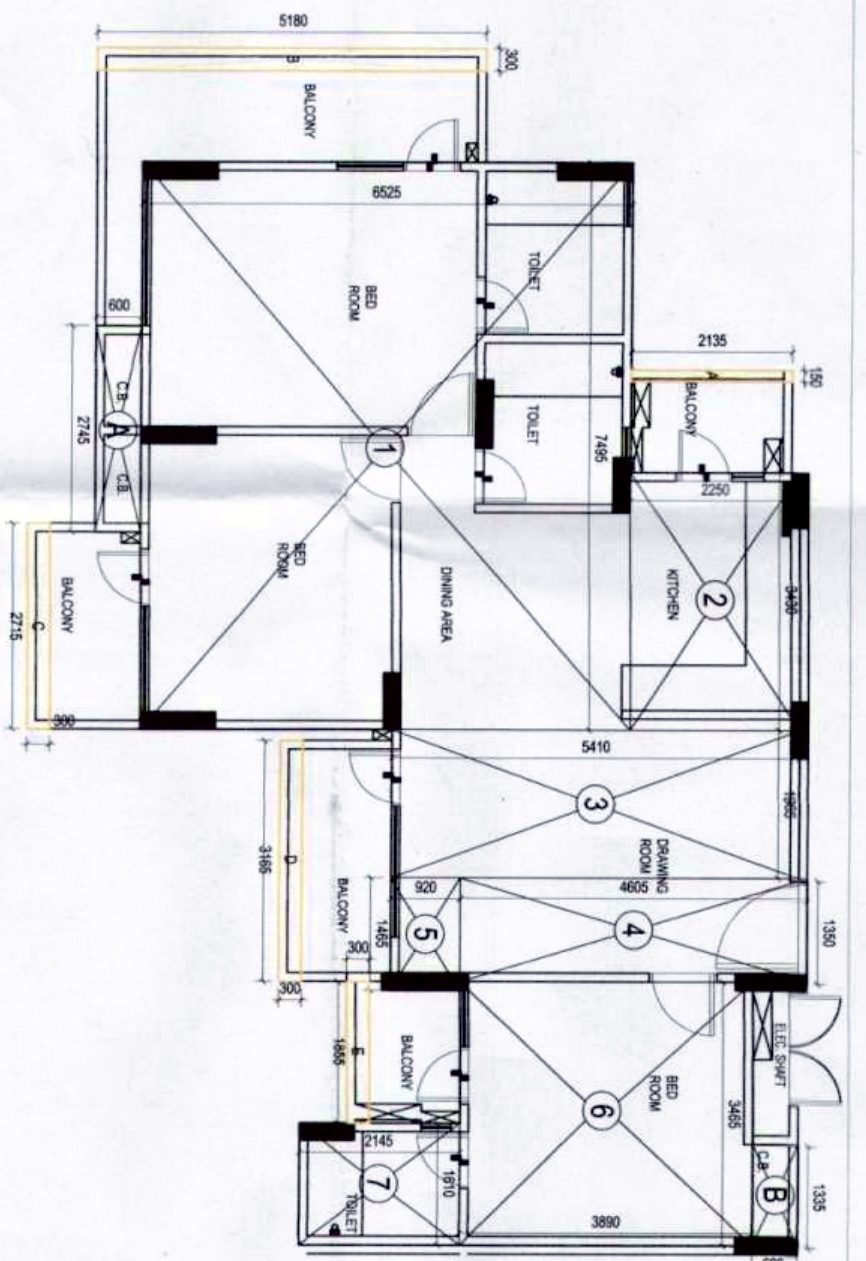UNIT TYPE-3&4
AREA DIAGRAM

BALCONY AREA PREVIOUS SANCTION				
200 MM DUT 300 MM IN				
COMPOUNDING				
S.NO.	LENGTH	WIDTH	AREA	
A	0.15	2.135	0.32	
B	0.3	5.18	1.55	
C	2.715	0.3	0.81	
D	3.135	0.3	0.94	
E	1.855	0.3	0.56	
TOTAL AREA			4.19	


UNIT TYPE-3&4				
S.NO	LENGTH	WIDTH	AREA	
1	7.995	6.1	48.77	
2	3.430	2	6.86	
3	1.865	5	9.32	
4	1.350	4	5.4	
5	4.365	3	13.09	
6	3.465	0.7	2.42	
7	1.810	2	3.62	
TOTAL AREA			90.48	

Part of 5% Facility A/B				
A	2.745	0.7	1.92	
B	1.335	0.7	0.93	
TOTAL			2.85	

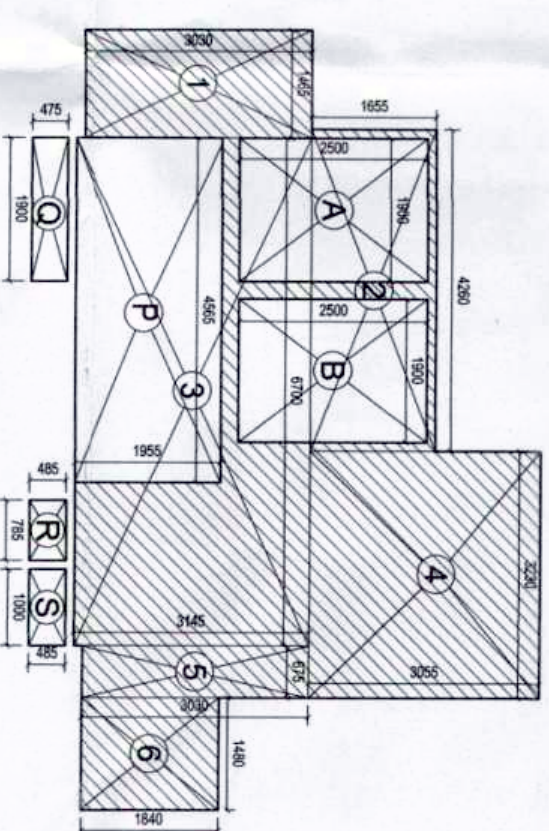

TYPICAL CIRCULATION
FOR 2nd TO 14th FLOOR
AREA DIAGRAM

TYPICAL CIRCULATION (F.R. AREA)			
S	N	W	A
1	1.465	3.030	4.439
2	4.260	1.655	7.050
3	6.700	3.045	21.072
4	6.250	3.065	9.865
5	6.250	3.065	9.865
6	1.480	1.840	2.725
TOTAL			41.197
DEDICATION AREA			
A	1.900	2.500	4.75
B	5.900	2.500	4.75
P	4.655	1.655	6.92
TOTAL(A+B+C)			16.42
TYPICAL CIRCULATION AREA (F.R. AREA)			28.772
PRICE PER S.F. (FACILITY AREA)			
P	1.084	1.561	6.925
S	1.91	0.475	0.901
C	0.785	0.485	0.383
P	0.785	0.485	0.383
TOTAL (P to S)			10.208

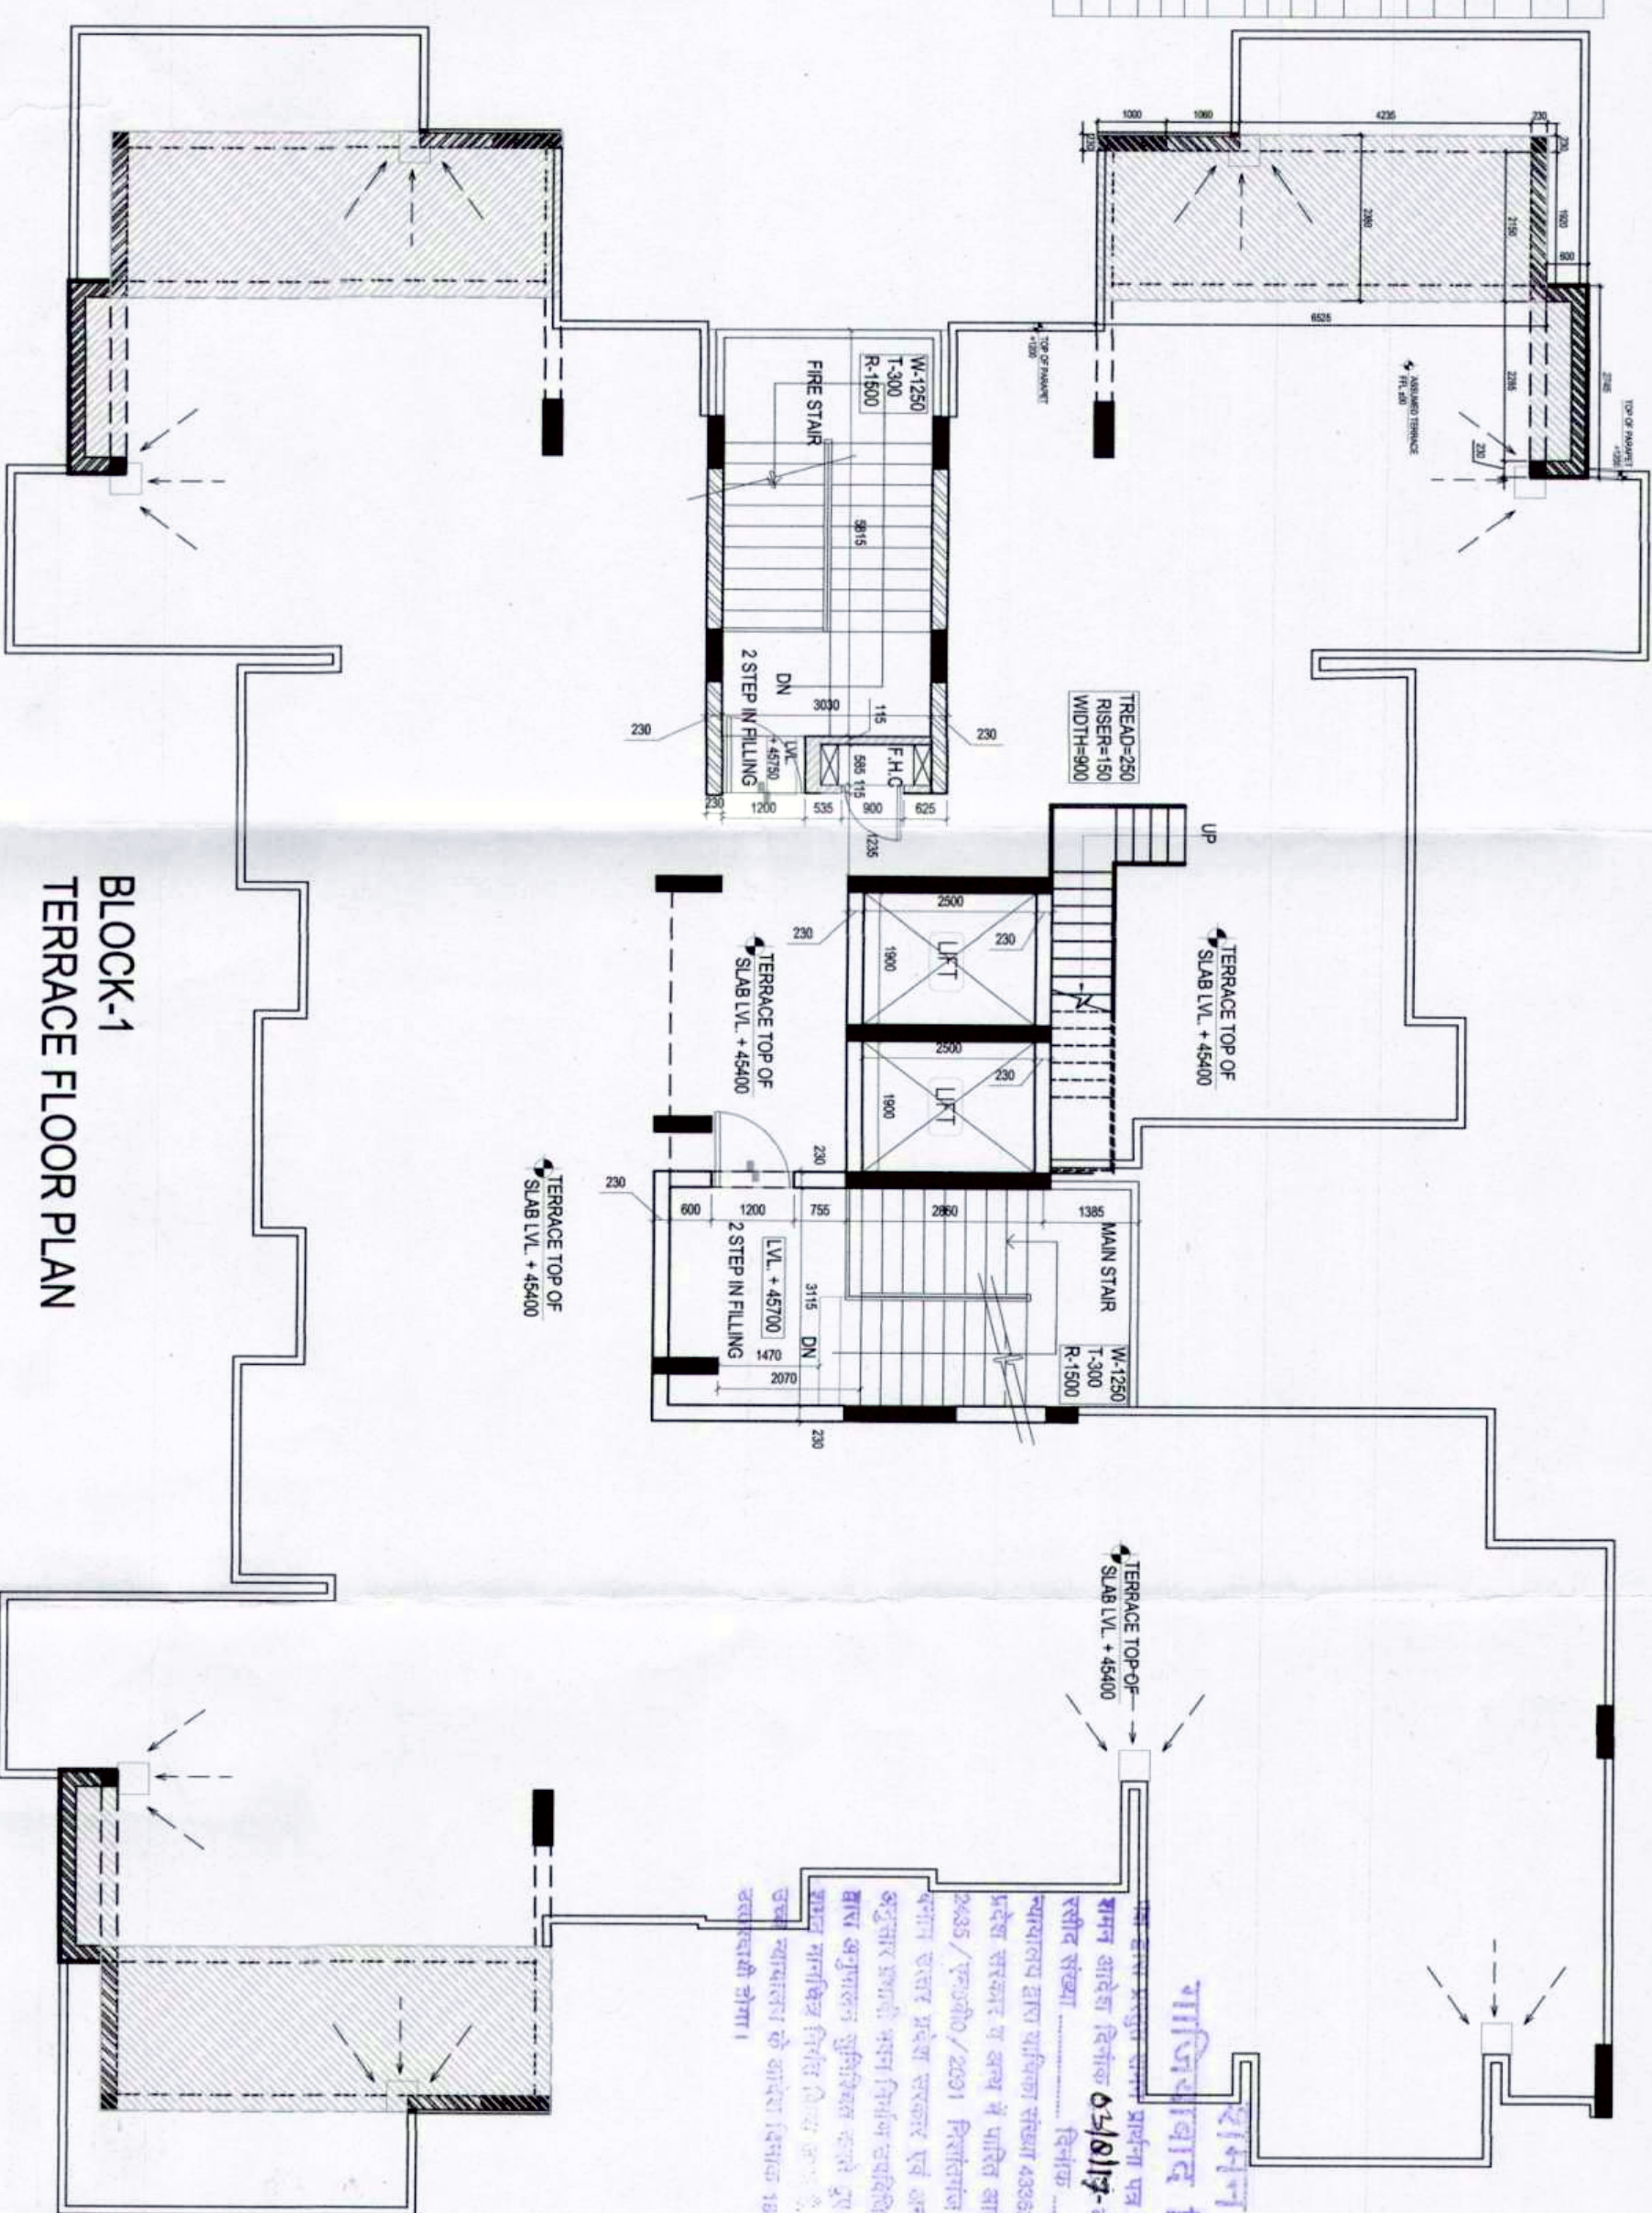[illegible]

AREA DETAIL OF FIRE STAR CASE MOUNTY (NON F.A.R.) A. 6.630X3.490 = 23.13 SQM.	5% FACILITY AREA DETAIL OF MACHINE ROOM 1. 4.490X5.145 = 23.10 SQM. DEDUCTION A. 1.400X1.000 = 1.40 SQM. TOTAL 21.70 SQM.	AREA DETAIL OF FIRE STAR CASE MOUNTY (NON F.A.R.) 1. 4.490X5.145 = 23.10 SQM. DEDUCTION A. 1.400X1.000 = 1.40 SQM. TOTAL 21.70 SQM.	5% FACILITY AREA DETAIL OF MAIN STAR CASE MOUNTY 1. 4.490X5.145 = 23.10 SQM. DEDUCTION A. 1.400X1.000 = 1.40 SQM. TOTAL 21.70 SQM.	The drawings show a plan view of a machine room with a central 'MACHINE ROOM' area (4.490 x 5.145) and surrounding 'STAR CASE MOUNTY' areas. Dimensions are given in meters (M). The total area is 21.70 SQM.
---	---	---	--	--

[illegible][illegible]
$$\frac{d\theta}{dt} = \frac{15}{100} \times 3.14 \times 10$$


[Signature]

PROJECT :-
EXISTING GROUP HOUSING ON
PLOT NO.-GH-18A, SECTOR-03,
VAISHALI, DISTT.-GHAZIABAD (U.P.)

BUILDERS & PROMOTER :-

ARCHITECTS

GAURAV SINGLA

H/ 169, SEC-63, NOIDA (U.P)
PH: 0120-4777700, Mob: 9560098445, 9971998445
e-mail: gsingle32@gmail.com,


CHSHEEL BUILDTECH PVT. LTD.

Sm


DRAWING TITLE: BLOCK-1

WITH AREA DETAIL



KAMAL	GAURAV	
-------	--------	--

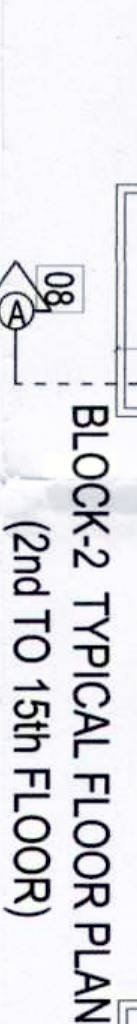

TYPICAL FLOOR CIRCULATION (F.A.R.)			
AREA)			
S.NO	LENGTH	WIDTH	AREA
4	2,330	2,810	6,547
5	18,775	1,500	28,163
6	2,330	1,280	2,982
7	1,605	3,375	5,417
8	0,145	2,100	0,305
9	2,100	1,730	3,633
10	1,615	3,375	5,451
11	2,340	0,185	0,433
12	1,165	2,340	2,726
13	2,935	4,475	12,687
14	1,165	1,050	1,223
TOTAL			69,566
TYPICAL CIRCULATION			
AREA (F.A.R.)			
69,566			
Part Of 5% Facility Area			
LIFT LOBBY			
S	2,331	4,29	9,956
SERVICES SHAFT			
P	1,01	0,6	0,606
Q	0,75	0,6	0,450
R	0,455	1,495	0,725
TOTAL (P+Q+R)			11,777

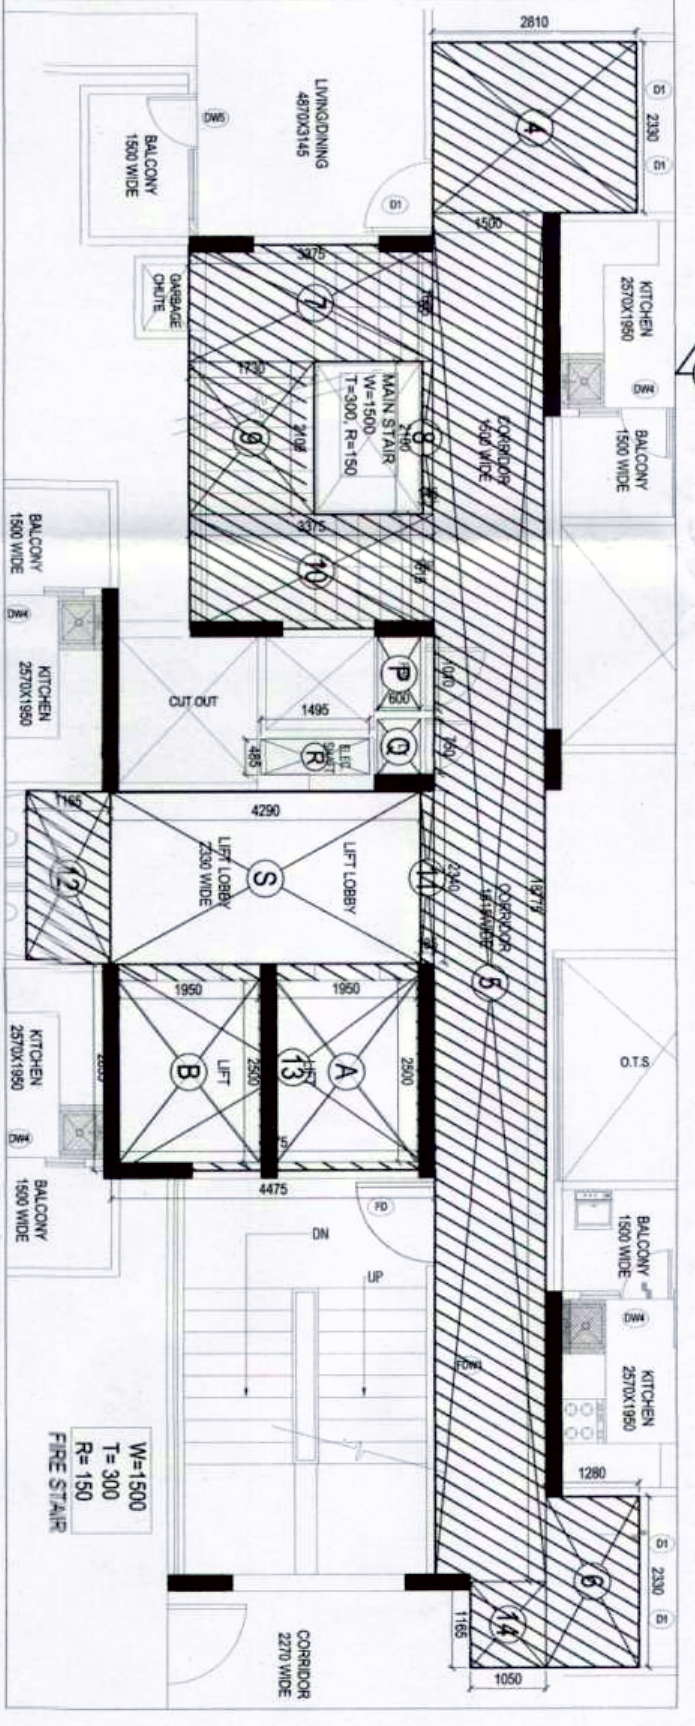

TYPICAL FLOOR AREA (F.A.R. AREA)			
TYPE OF UNIT	AREA	NO OF FLAT	TOTAL AREA
UNIT-1	60.712	1	60.712
UNIT-2,3 & 4	54.840	4	219.560
UNIT-5, 6 & 7	54.543	3	163.629
TOTAL F.A.R. AREA (UNITS)		8	443.701
TYPICAL FLOOR CIRCULATION			
F.A.R.12			69.566
TOTAL TYPICAL FLOOR F.A.R. AREA			513.267
Part Of 3% Facility Area ON TYPICAL FLOOR			
CLIPBOARD AREA			
UNIT-1	1.776	1	1.776
UNIT-2,3 & 4	1.776	4	7.104
UNIT-5, 6 & 7	1.776	3	5.328
TOTAL		8	14.208
SERVICES SHAFT & LIFT LOBBY			11.777
TOTAL Facility Area on Typical floor			25.985

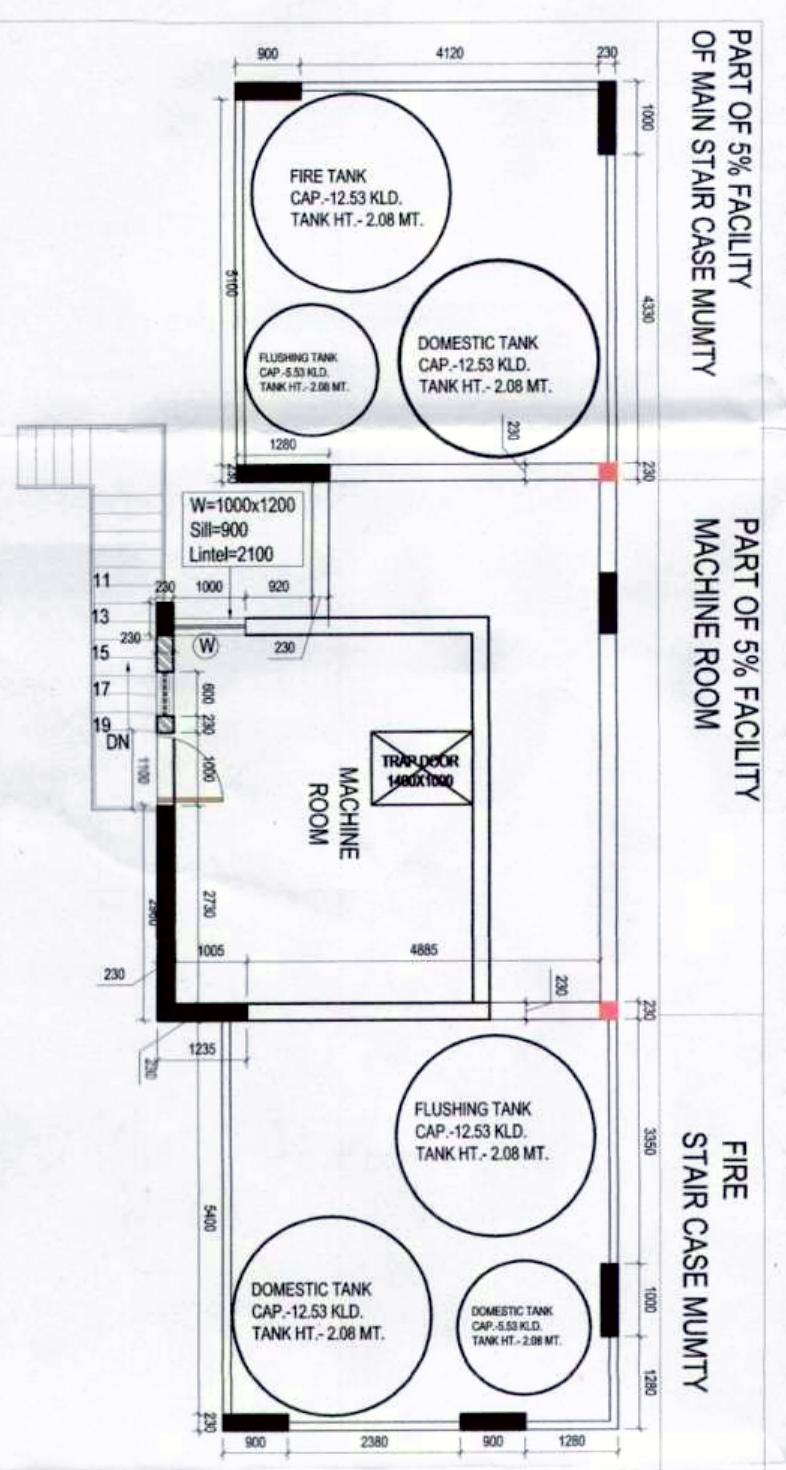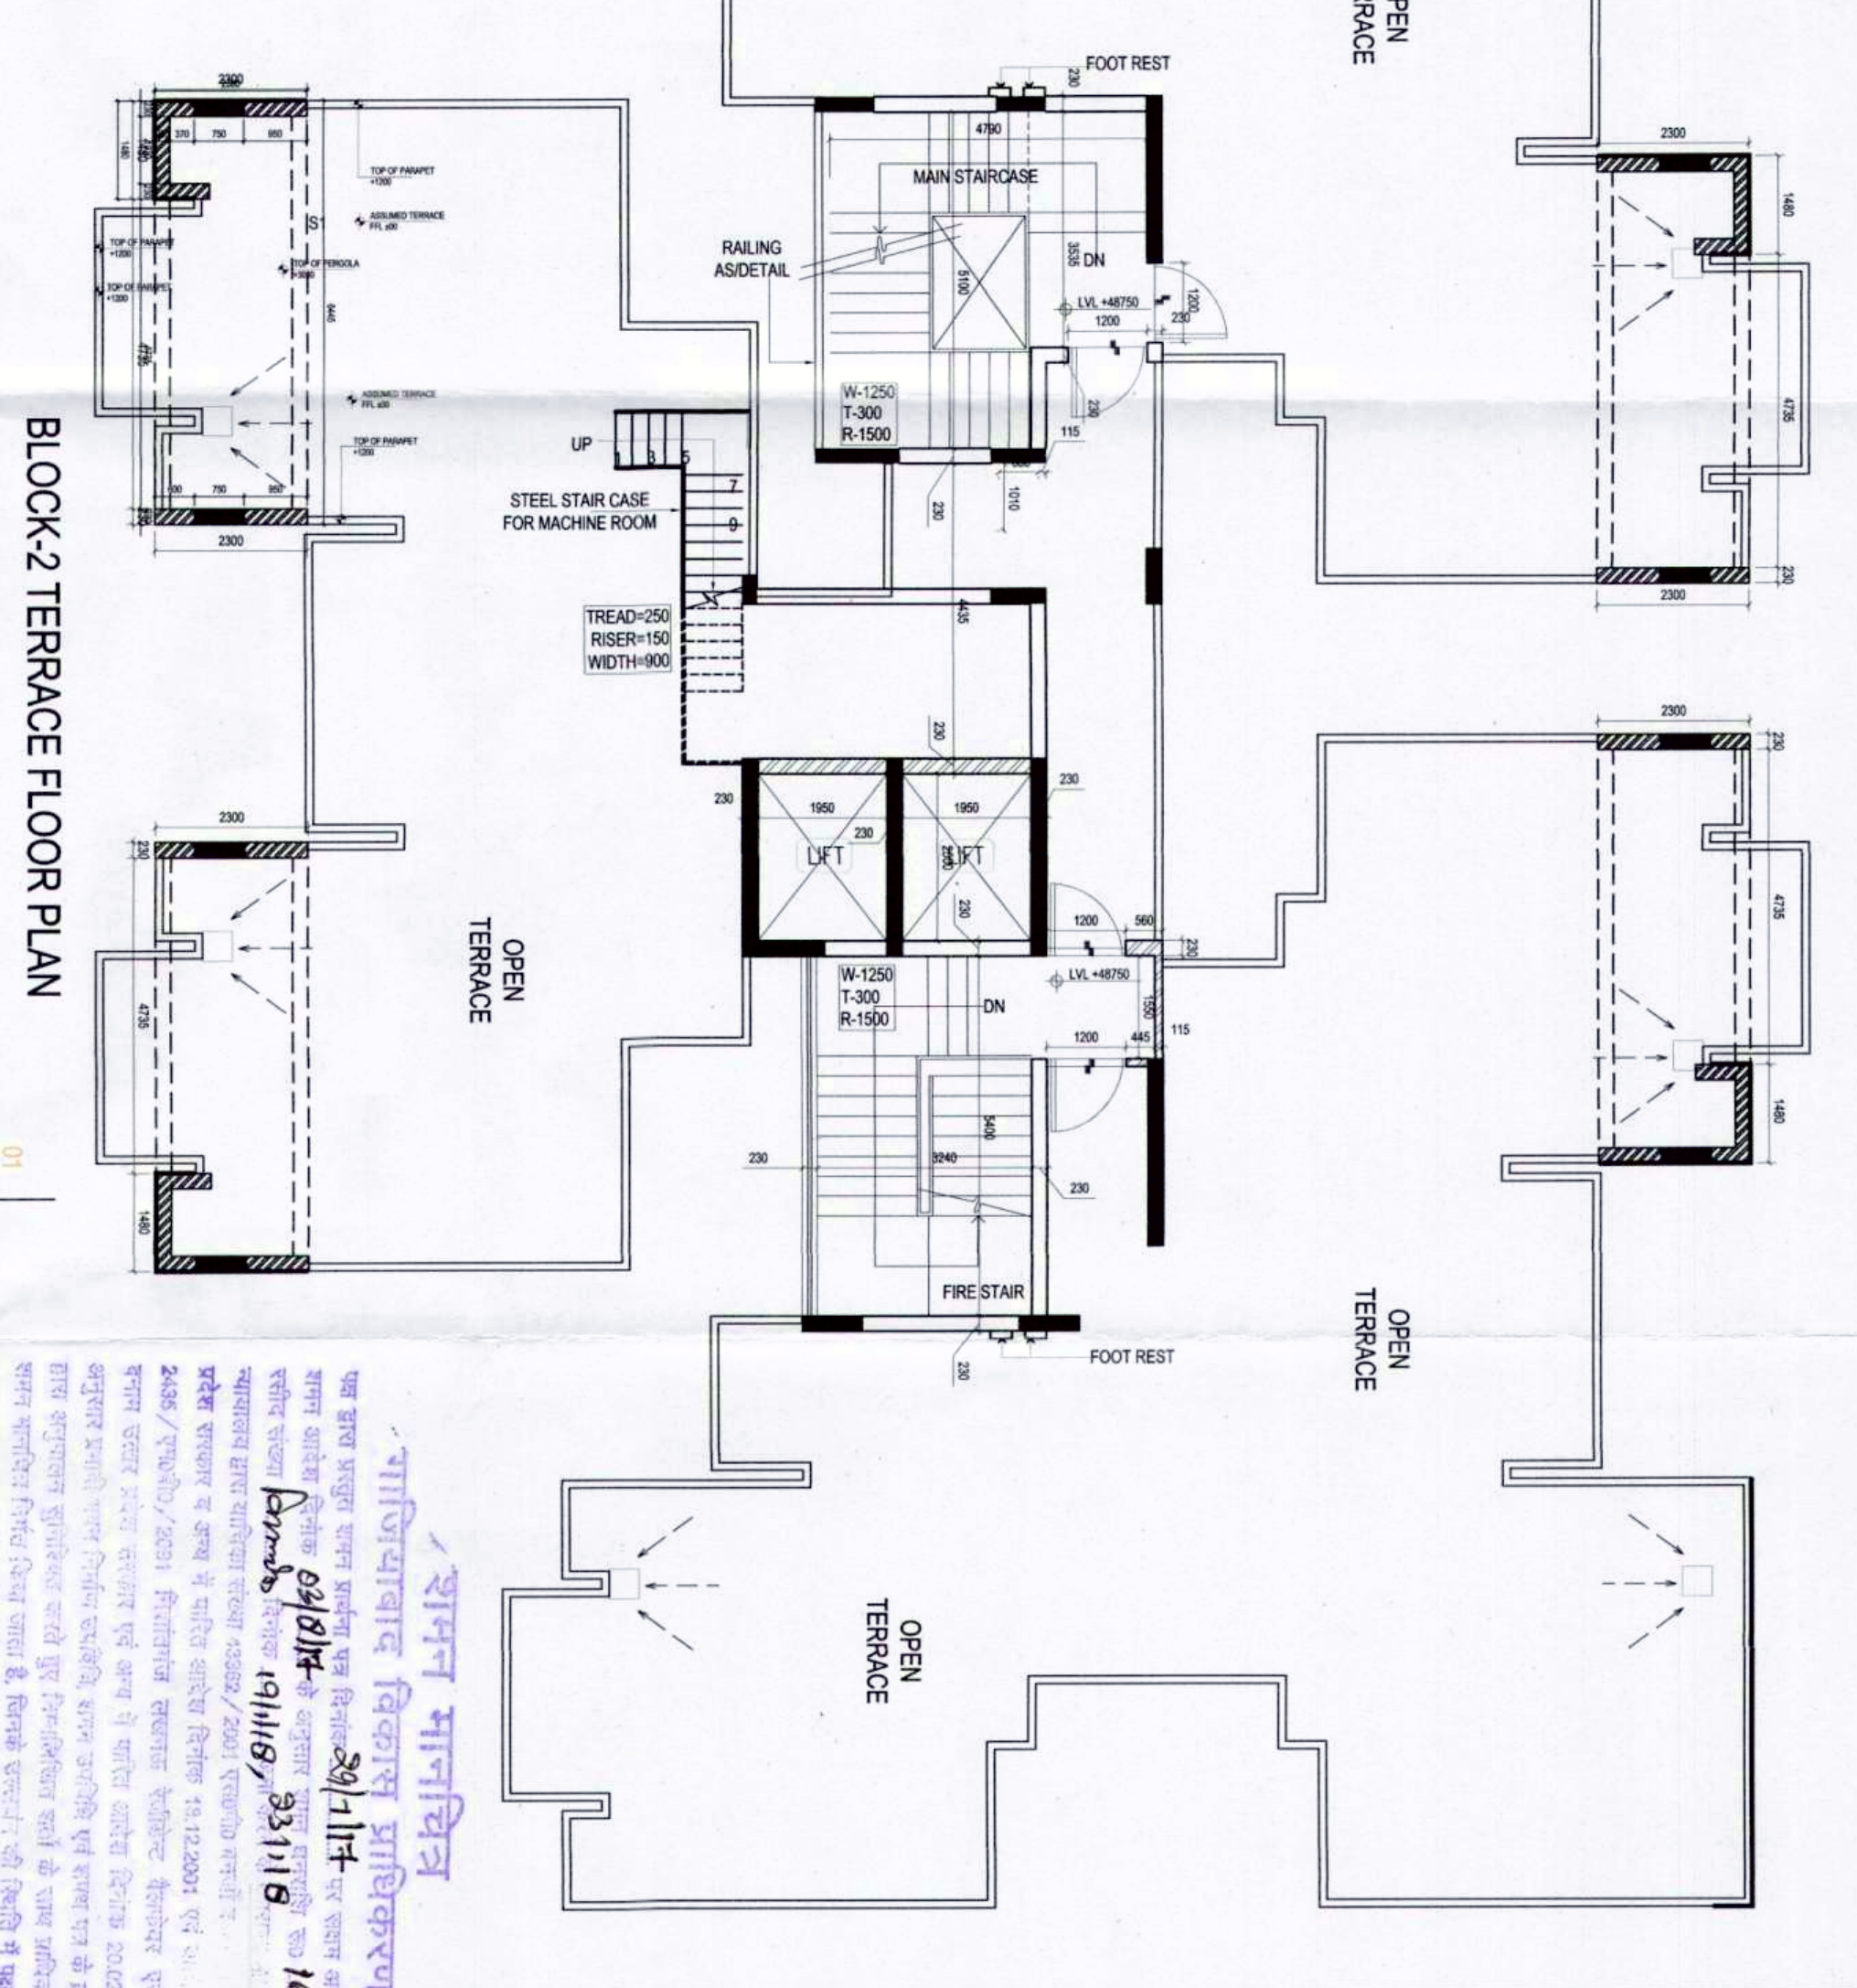

UNIT TYPE-1


AREA DIAGRAM

UNIT TYPE-1 FAR AREA


S.NO	LENGTH	WIDTH	AREA
1	2.300	3.995	9.189
2	4.145	1.025	4.249
3	6.090	2.750	16.748
4	8.425	3.375	28.434
TOTAL FAR			58.619

BALCONY AREA PREVIOUS SANCTION
1200 MM BUT 300 MM IN

S.NO	LENGTH	WIDTH	AREA
A	3.195	0.3	0.96
B	1.755	0.3	0.54
C	2.755	0.3	0.84
TOTAL AREA			2.35

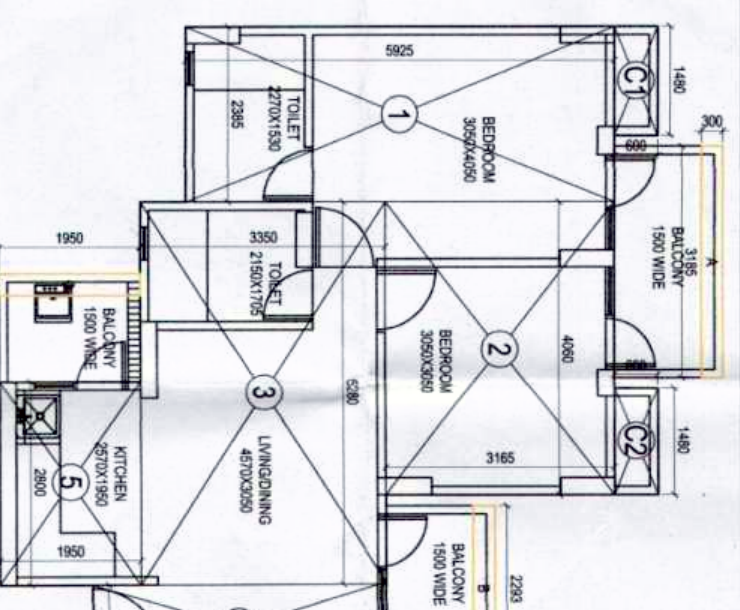


UNIT TYPE 2.4.4.8 AREA				
UNIT TYPE 2.4.4.8 AREA				
S.N.O.	LENGTH	WIDTH	AREA	
1	2.385	5.925	14.131	
2	4.000	3.165	12.660	
3	5.280	3.350	17.688	
4	1.165	4.005	4.725	
5	2.800	2.745	7.686	
Part of the Facility Area (Compensated)				
C1	1.480	0.650	0.968	
C2	1.480	0.650	0.968	
TOTAL			1.778	

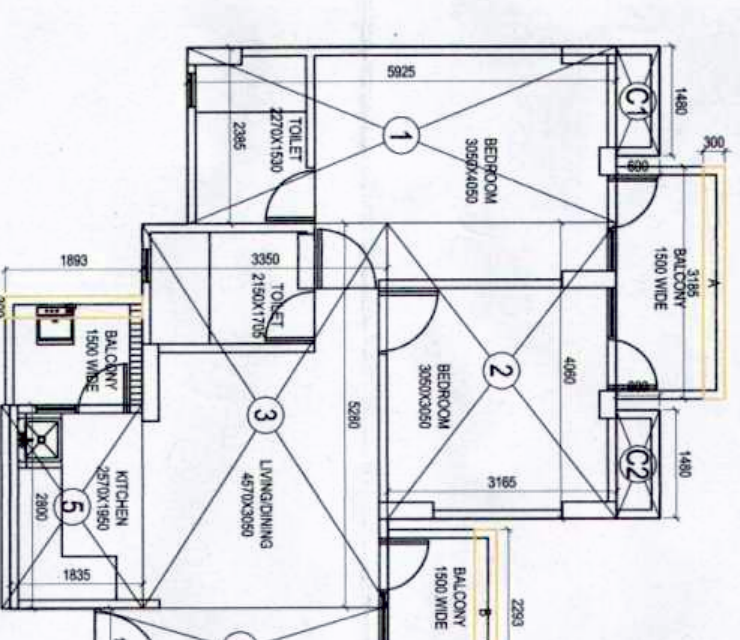

UNIT TYPE: 5-6 & 7 FARE AREA			
S NO.	LENGTH	WIDTH	AREA
1	2.385	5.925	14.131
2	4.060	3.165	12.850
3	5.280	3.350	17.668
4	1.165	4.065	4.736
5	2.800	1.835	5.138
TOTAL FARE			54.543
Part Of 5% Facility Area (CUPBOARD			
C1	1.480	0.600	0.888
C2	1.480	0.600	0.888
TOTAL			1.776

BALCONY AREA PREVIOUS SANCTION				
1200 MM BUT 300 MM IN COMPOUNING				
S.NO.	LENGTH	WIDTH	AREA	
A	3.185	0.3	0.96	
B	2.293	0.3	0.69	
C	0.3	1.835	0.55	
TOTAL AREA		2.19		
NO OF UNIT	3	2.23	6.69	

A	BLOCK 2, MEASUREMENT (EXISTING) IN SQ.METER				
	1	2	3	4	5
S.NO	FUNCTION	AREA (SQ. M)	TIME TAKEN (H)	PART OF	NO. OF
				WORK	LABOUR
1	GROUND FLOOR PLAN	496.83	7	22.356	23.833
2	1ST FLOOR PLAN (EXISTING)	506.41	8	20.83	20.679
3	2ND FLOOR PLAN (EXISTING)	513.267	8	20.83	20.865
4	3RD FLOOR PLAN (EXISTING)	513.267	8	20.83	20.865
5	4TH FLOOR PLAN (EXISTING)	513.267	8	20.83	20.865
6	5TH FLOOR PLAN (EXISTING)	513.267	8	20.83	20.865
7	6TH FLOOR PLAN (EXISTING)	513.267	8	20.83	20.865
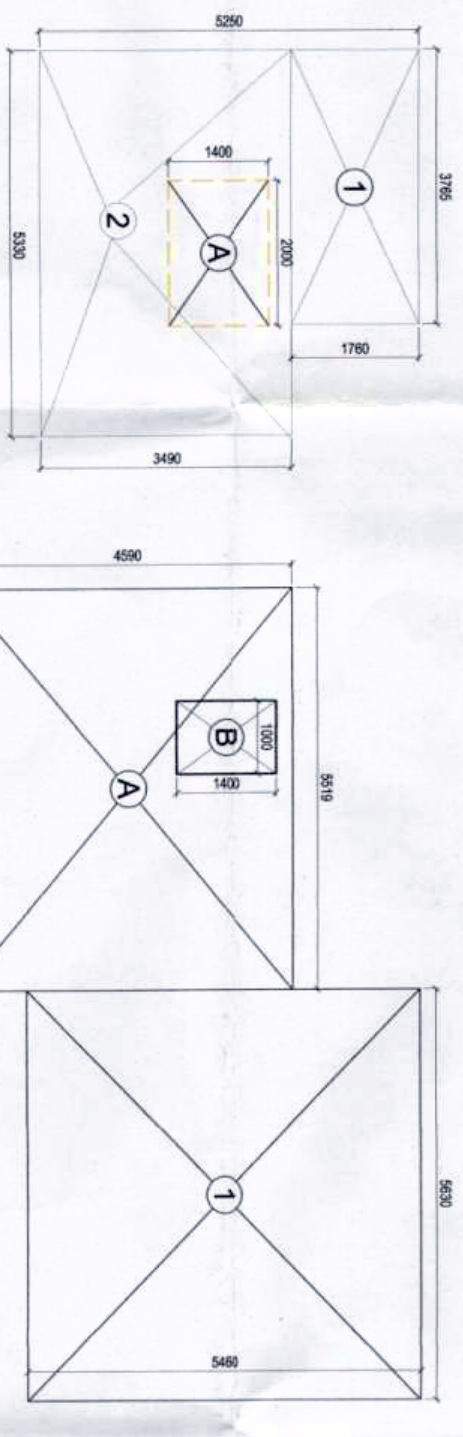

GROUND COVER:-
= TOTAL GROUND FLOOR F.A.R. + GROUND FL.
FACILITY AREA + FIRE STAIR CASE
= 490.53+23.303+ 21.256 = 535.09 SQ.M

PROJECT :- EXISTING GROUP HOUSING ON PLOT NO.-18A, SECTOR-03 VAISHALI DISTT.-GHAZIABAD (U.P.)		BUILDERS & PROMOTER :- PANOSHEE BUILDTech PVT LTD H-69, SEC-03, NOIDA(U.P)	
ARCHITECTS GAURAV SINGHA H/ 169, SEC-03, NOIDA (U.P) Ph. 0120-477700, Mob. 956098445, 997199445 e-mail: gsingha32@gmail.com,		For PANOSHEE BUILDTech PVT LTD  	
DRAWING TITLE :- BLOCK-2 GROUND FLOOR PLAN WITH AREA DETAIL		OWNER'S SIGN ARCHITECT'S SIGN	
SCALE	REASON BY	DATE	DATE
DEALT BY	CHECKED BY		
DWG. No. 02			

[illegible]

नोट-विशेष सर्व सीट सा. 2.1... के पृष्ठ भाग पर लगा है

समन मानचित्र
वाजियाबाद विकास प्राधिकरण


यह मानचित्र समन प्रतीक 29/1/14 पर समन प्रतीक के समन कोर्ट के दिनांक 29/1/14 के अनुसार बनाया गया है।
62/2014 दिनांक 19/1/14 29/1/14 16/3/14
इस मानचित्र का पंजीकृत संख्या 43352/2001 एच.एच.डी. संख्या 2453/एच.एच.डी./2001 दिनांक 18.12.2001 एवं एच.एच.डी. संख्या 2453/एच.एच.डी./2001 दिनांक 18.12.2001 के अनुसार बनाया गया है।
इस मानचित्र का पंजीकृत संख्या 43352/2001 एच.एच.डी. संख्या 2453/एच.एच.डी./2001 दिनांक 18.12.2001 के अनुसार बनाया गया है।
इस मानचित्र का पंजीकृत संख्या 43352/2001 एच.एच.डी. संख्या 2453/एच.एच.डी./2001 दिनांक 18.12.2001 के अनुसार बनाया गया है।

- शर्त:-
1. समन एवं आवेक द्वारा प्रस्तुत शेषमान दिनांक 28/1/14 28/1/14
 2. समन के समन मानचित्र में... मानचित्र 2001
 3. समन मानचित्र में आवेक/समन दिनांक के अनुसार दिनांक 28/1/14
 4. समन मानचित्र में आवेक/समन दिनांक के अनुसार दिनांक 28/1/14
 5. समन मानचित्र में आवेक/समन दिनांक के अनुसार दिनांक 28/1/14
 6. समन मानचित्र में आवेक/समन दिनांक के अनुसार दिनांक 28/1/14
 7. समन मानचित्र में आवेक/समन दिनांक के अनुसार दिनांक 28/1/14
 8. समन मानचित्र में आवेक/समन दिनांक के अनुसार दिनांक 28/1/14
 9. समन मानचित्र में आवेक/समन दिनांक के अनुसार दिनांक 28/1/14

28/1/14

28/1/14

28/1/14

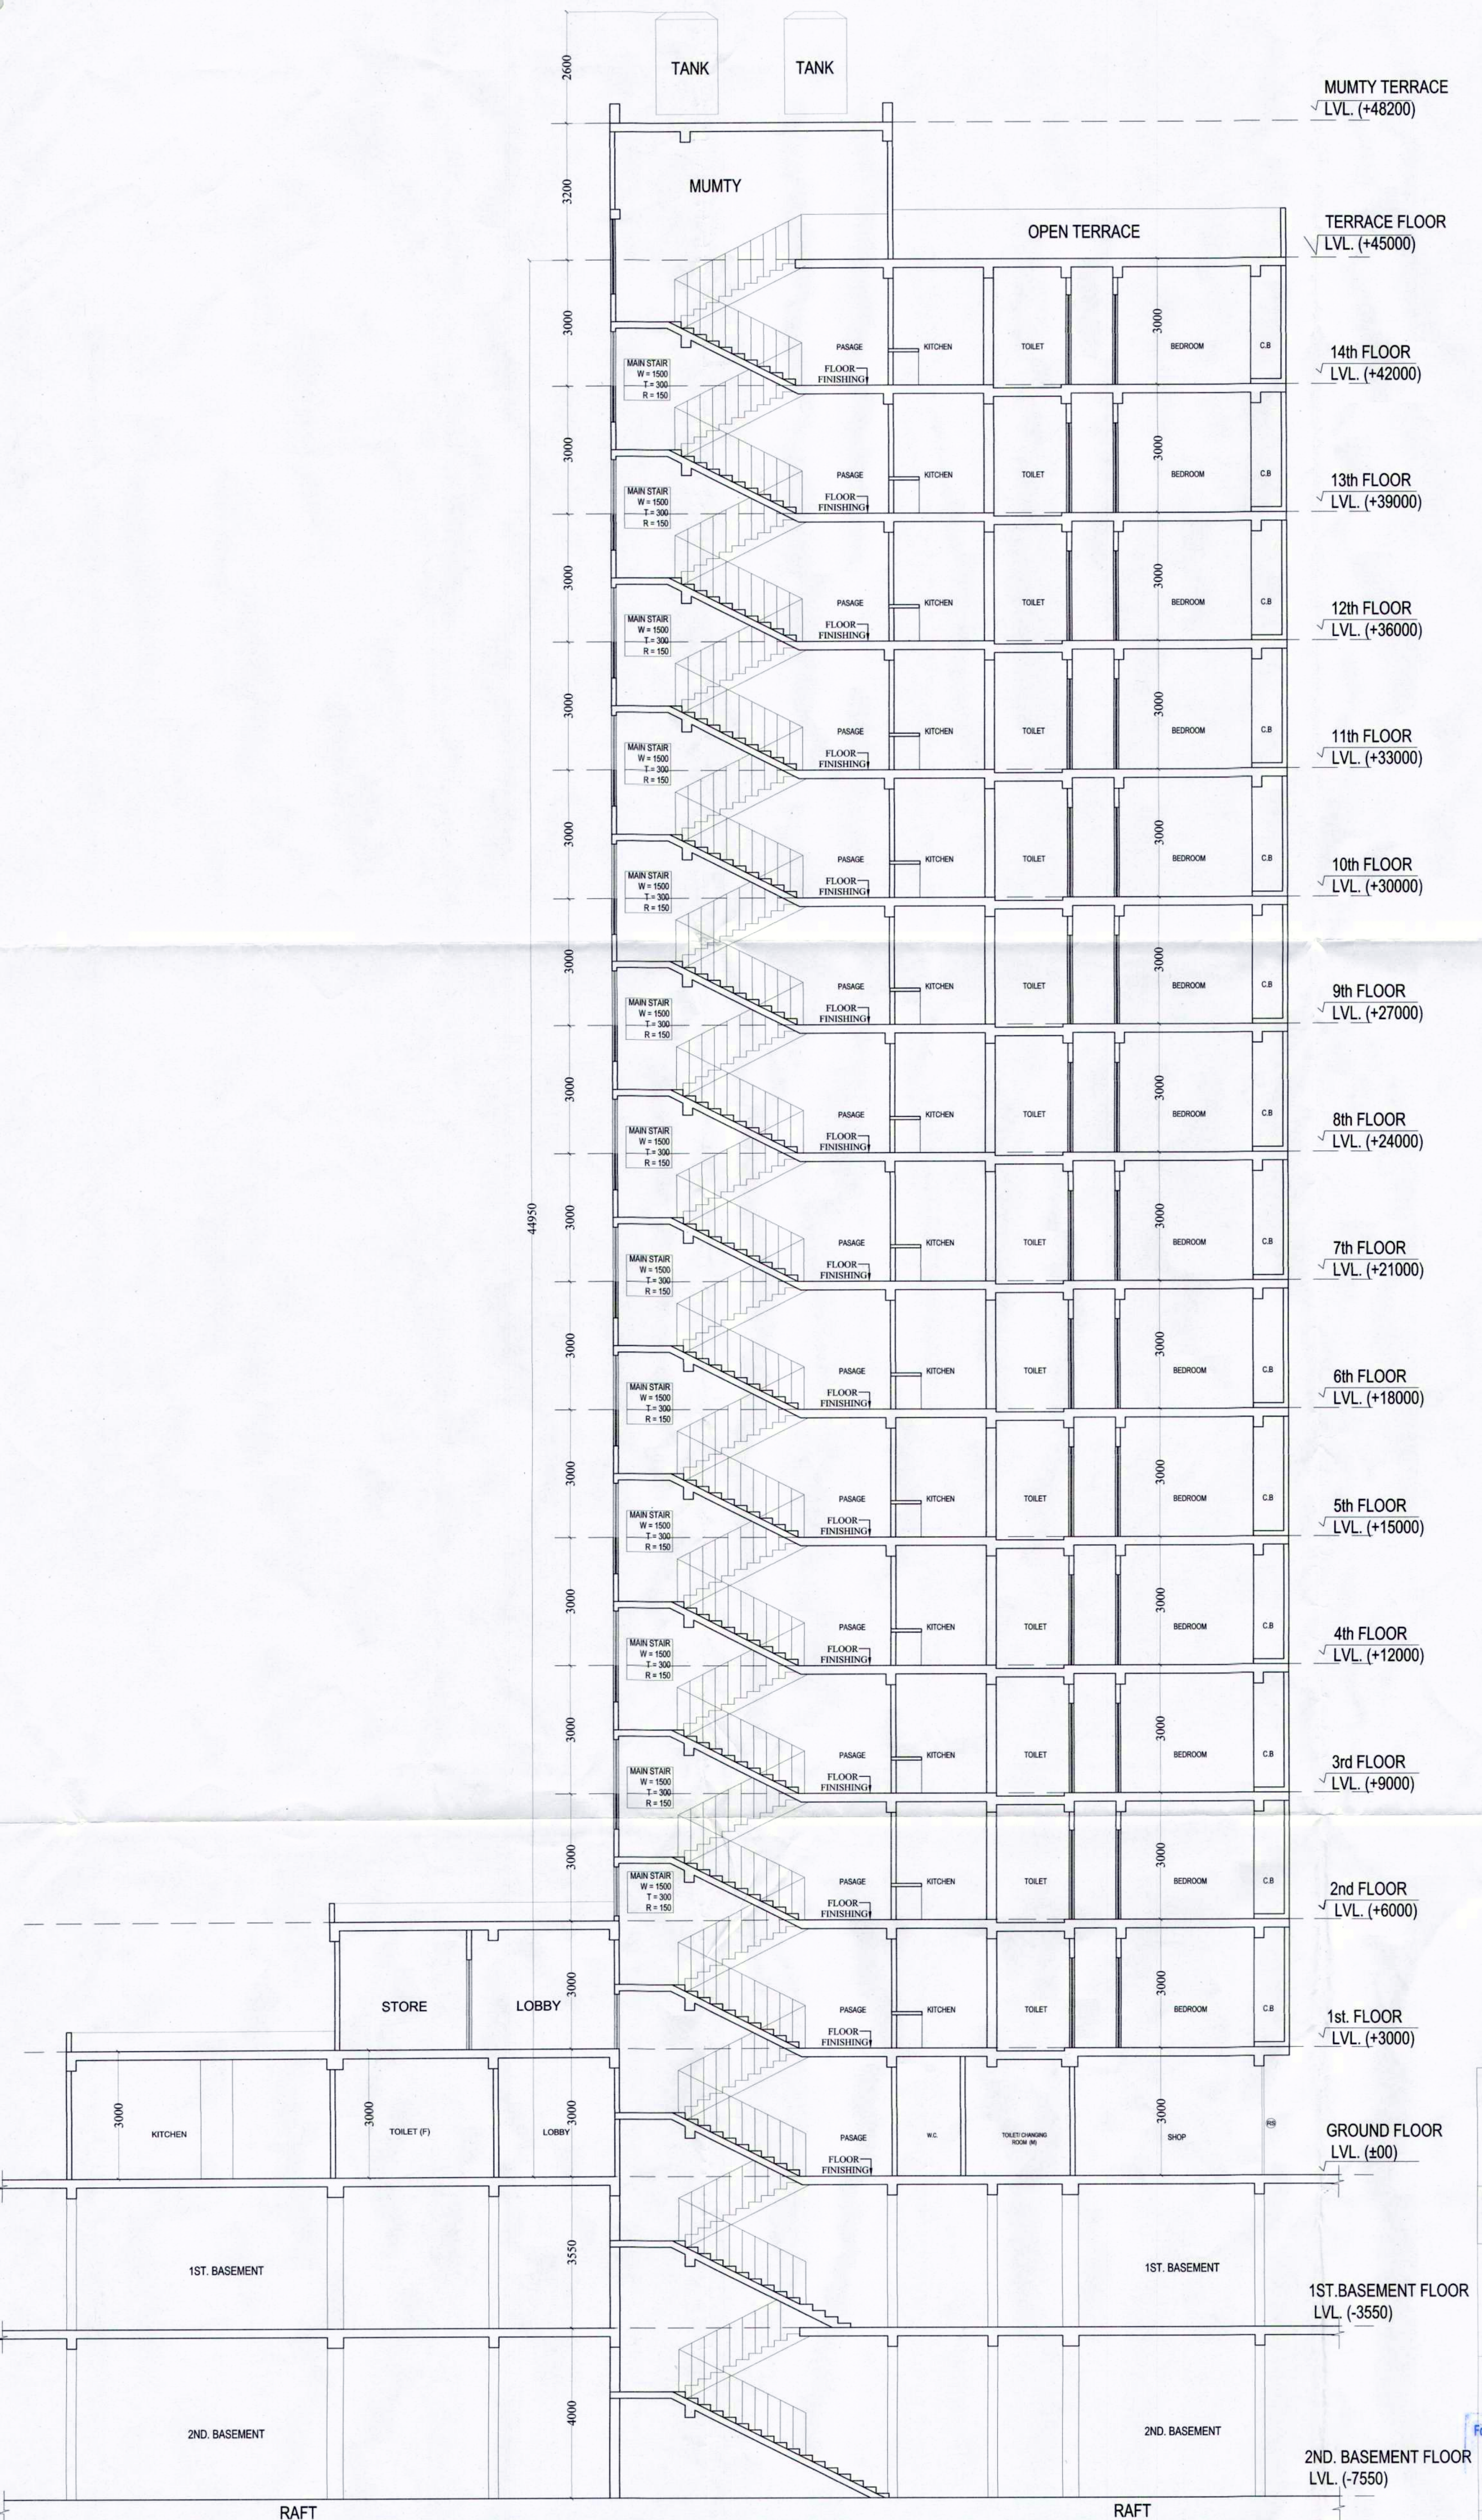

SECTION-AA'

PROJECT :- EXISTING GROUP HOUSING ON PLOT NO.-GH-18A, SECTOR-03, VAISHALI, DISTT.- GHAZIABAD (U.P.)		
BUILDERS & PROMOTER :- PANCHSHEEL BUILDTech PVT.LTD H-169, SEC-63, NOIDA(U.P.)		
ARCHITECTS GAURAV SINGLA H/ 169 , SEC-63 , NOIDA (U.P.) PH : 0120-4777700, Mob: 9560098445 , 9971998445 e-mail : gsingla32@gmail.com,		
OWNER'S SIGN		
ARCHITECT'S SIGN.		
DRAWING TITLE : BLOCK-1 SECTION - AA'		
SCALE	DEALT BY	DATE
DESIGN BY KAMAL	CHECKED BY GAURAV	DWG. No. 04

[illegible]

1103118



सहायक अभियंता

PROJECT :-
EXISTING GROUP HOUSING ON
PLOT NO.-GH-18A, SECTOR-03,
VAISHALI, DISTT.- GHAZIABAD (U.P.)

BUILDERS & PROMOTER :-
PANCHSHEEL BUILDTech PVT.LTD
H-169, SEC-63, NOIDA (U.P.)

ARCHITECTS
GAURAV SINGLA
H/ 169, SEC-63, NOIDA (U.P)
PH: 0120-4777700, Mob: 9560098445, 9971998445
e-mail : gsingla32@gmail.com,

PANCHSHEEL BUILTECH PVT. LTD.



OWNER'S SIGN	ARCHITECT'S SIGN
--------------	------------------

DRAWING TITLE :

BLOCK-2

SECTION - AA'


SCALE	DEALT BY	DATE
-------	----------	------

DESIGN BY	CHECKED BY	DWG. No. 07
-----------	------------	-------------

KAMAL	GAURAV	
-------	--------	--

शानन मानचित्र वाणिज्यिक विकास प्राधिकरण

यह मानचित्र विकास प्राधिकरण द्वारा तैयार किया गया है।
यह मानचित्र विकास प्राधिकरण द्वारा तैयार किया गया है।
यह मानचित्र विकास प्राधिकरण द्वारा तैयार किया गया है।

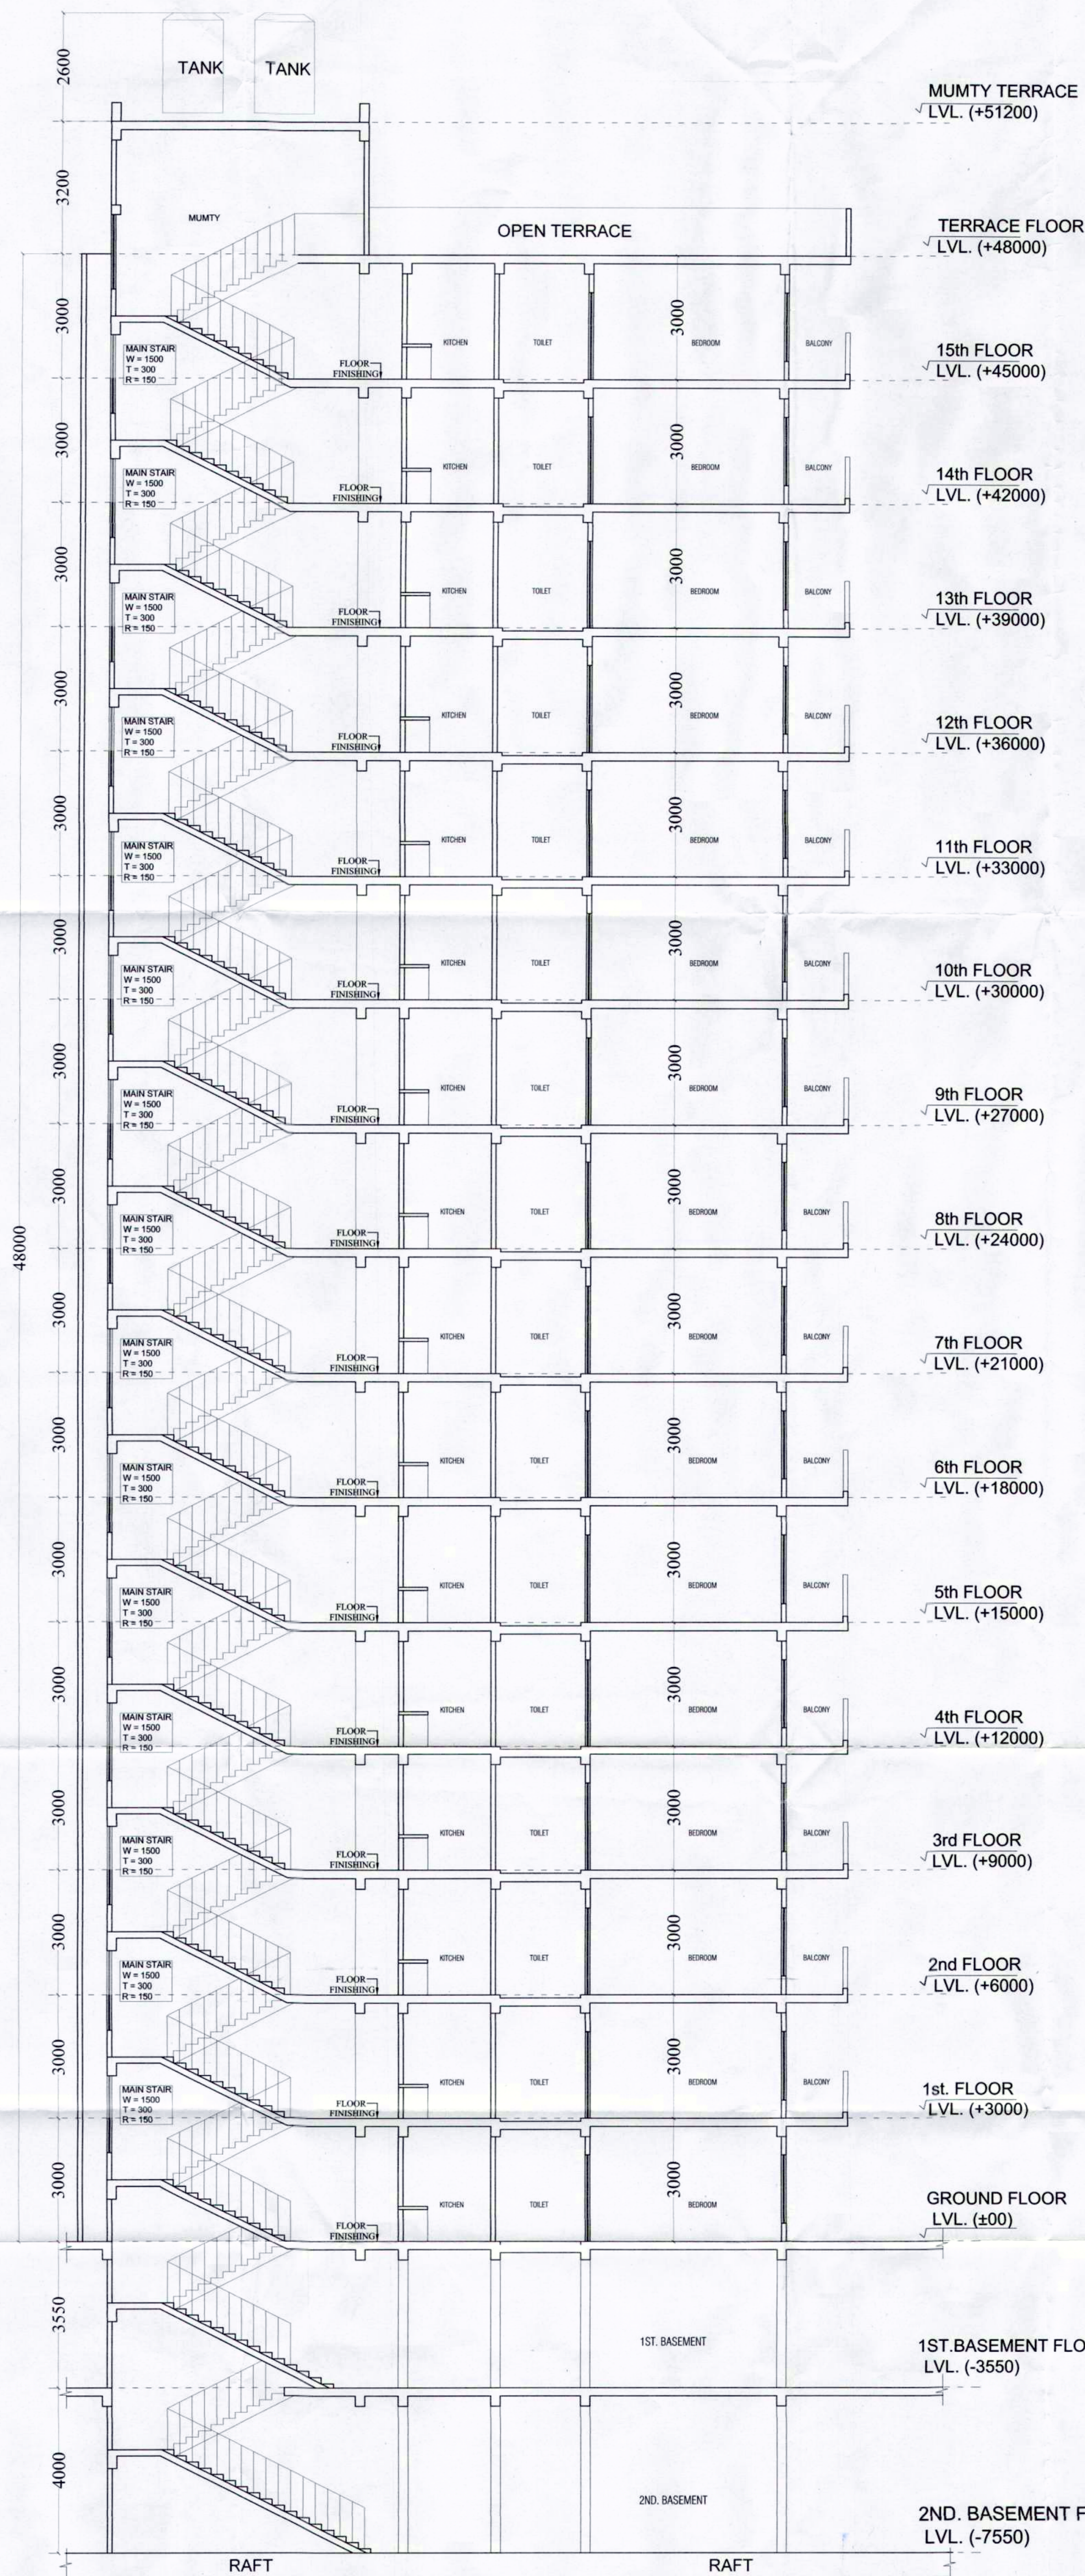

SECTION-AA'

ध्यान दें-

1. मानचित्र विकास प्राधिकरण द्वारा तैयार किया गया है।
2. मानचित्र विकास प्राधिकरण द्वारा तैयार किया गया है।
ध्यान दें-



ध्यान दें-

PROJECT :-
EXISTING GROUP HOUSING ON
PLOT NO.-GH-18A, SECTOR-03,
VAISHALI, DISTT.- GHAZIABAD (U.P.)

BUILDERS & PROMOTER :-
PANCHSHEEL BUILDTECH PVT.LTD
H-169, SEC-63, NOIDA(U.P.)

ARCHITECTS
GAURAV SINGLA
H/ 169, SEC-63, NOIDA (U.P.)
PH : 0120-4777700, Mob: 9560098445, 9971998445
e-mail : gsingla32@gmail.com,

PANCHSHEEL BUILDTECH PVT. LTD.
Director

GAURAV SINGLA
Director

OWNER'S SIGN ARCHITECT'S SIGN

DRAWING TITLE :
BLOCK-3
SECTION - AA'

SCALE DESIGN BY KAMAL DEALT BY CHECKED BY GAURAV DATE DWG. No. 10