
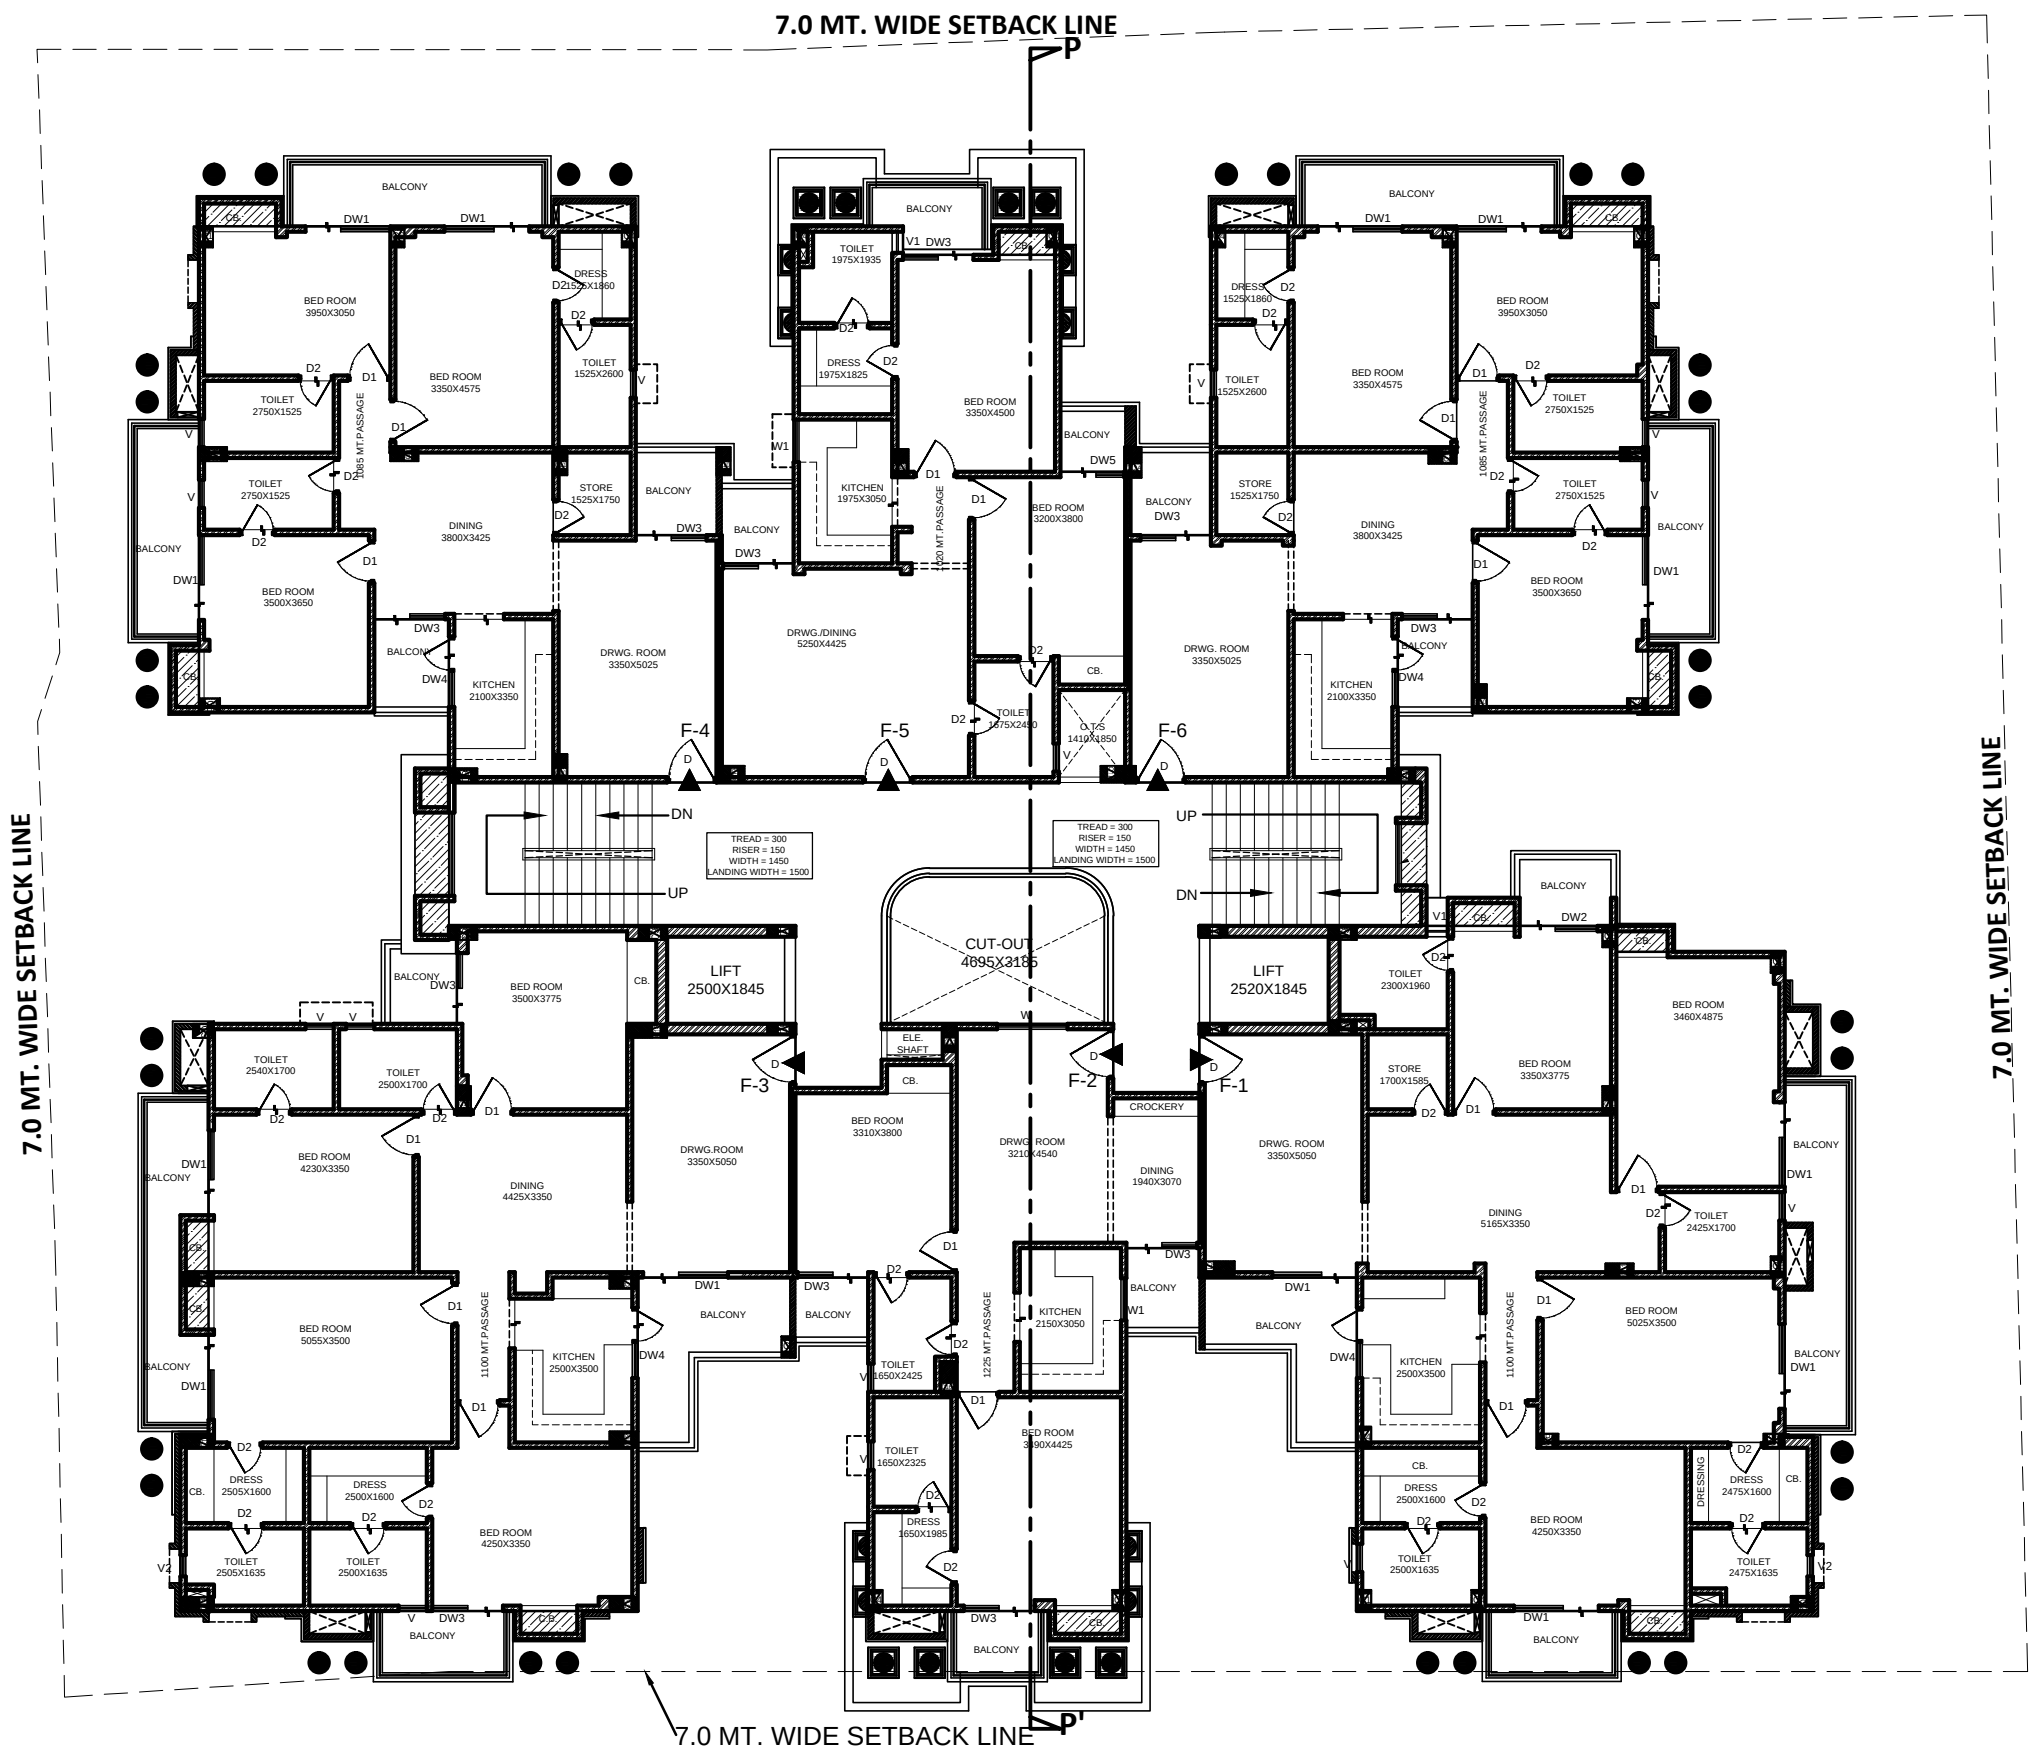


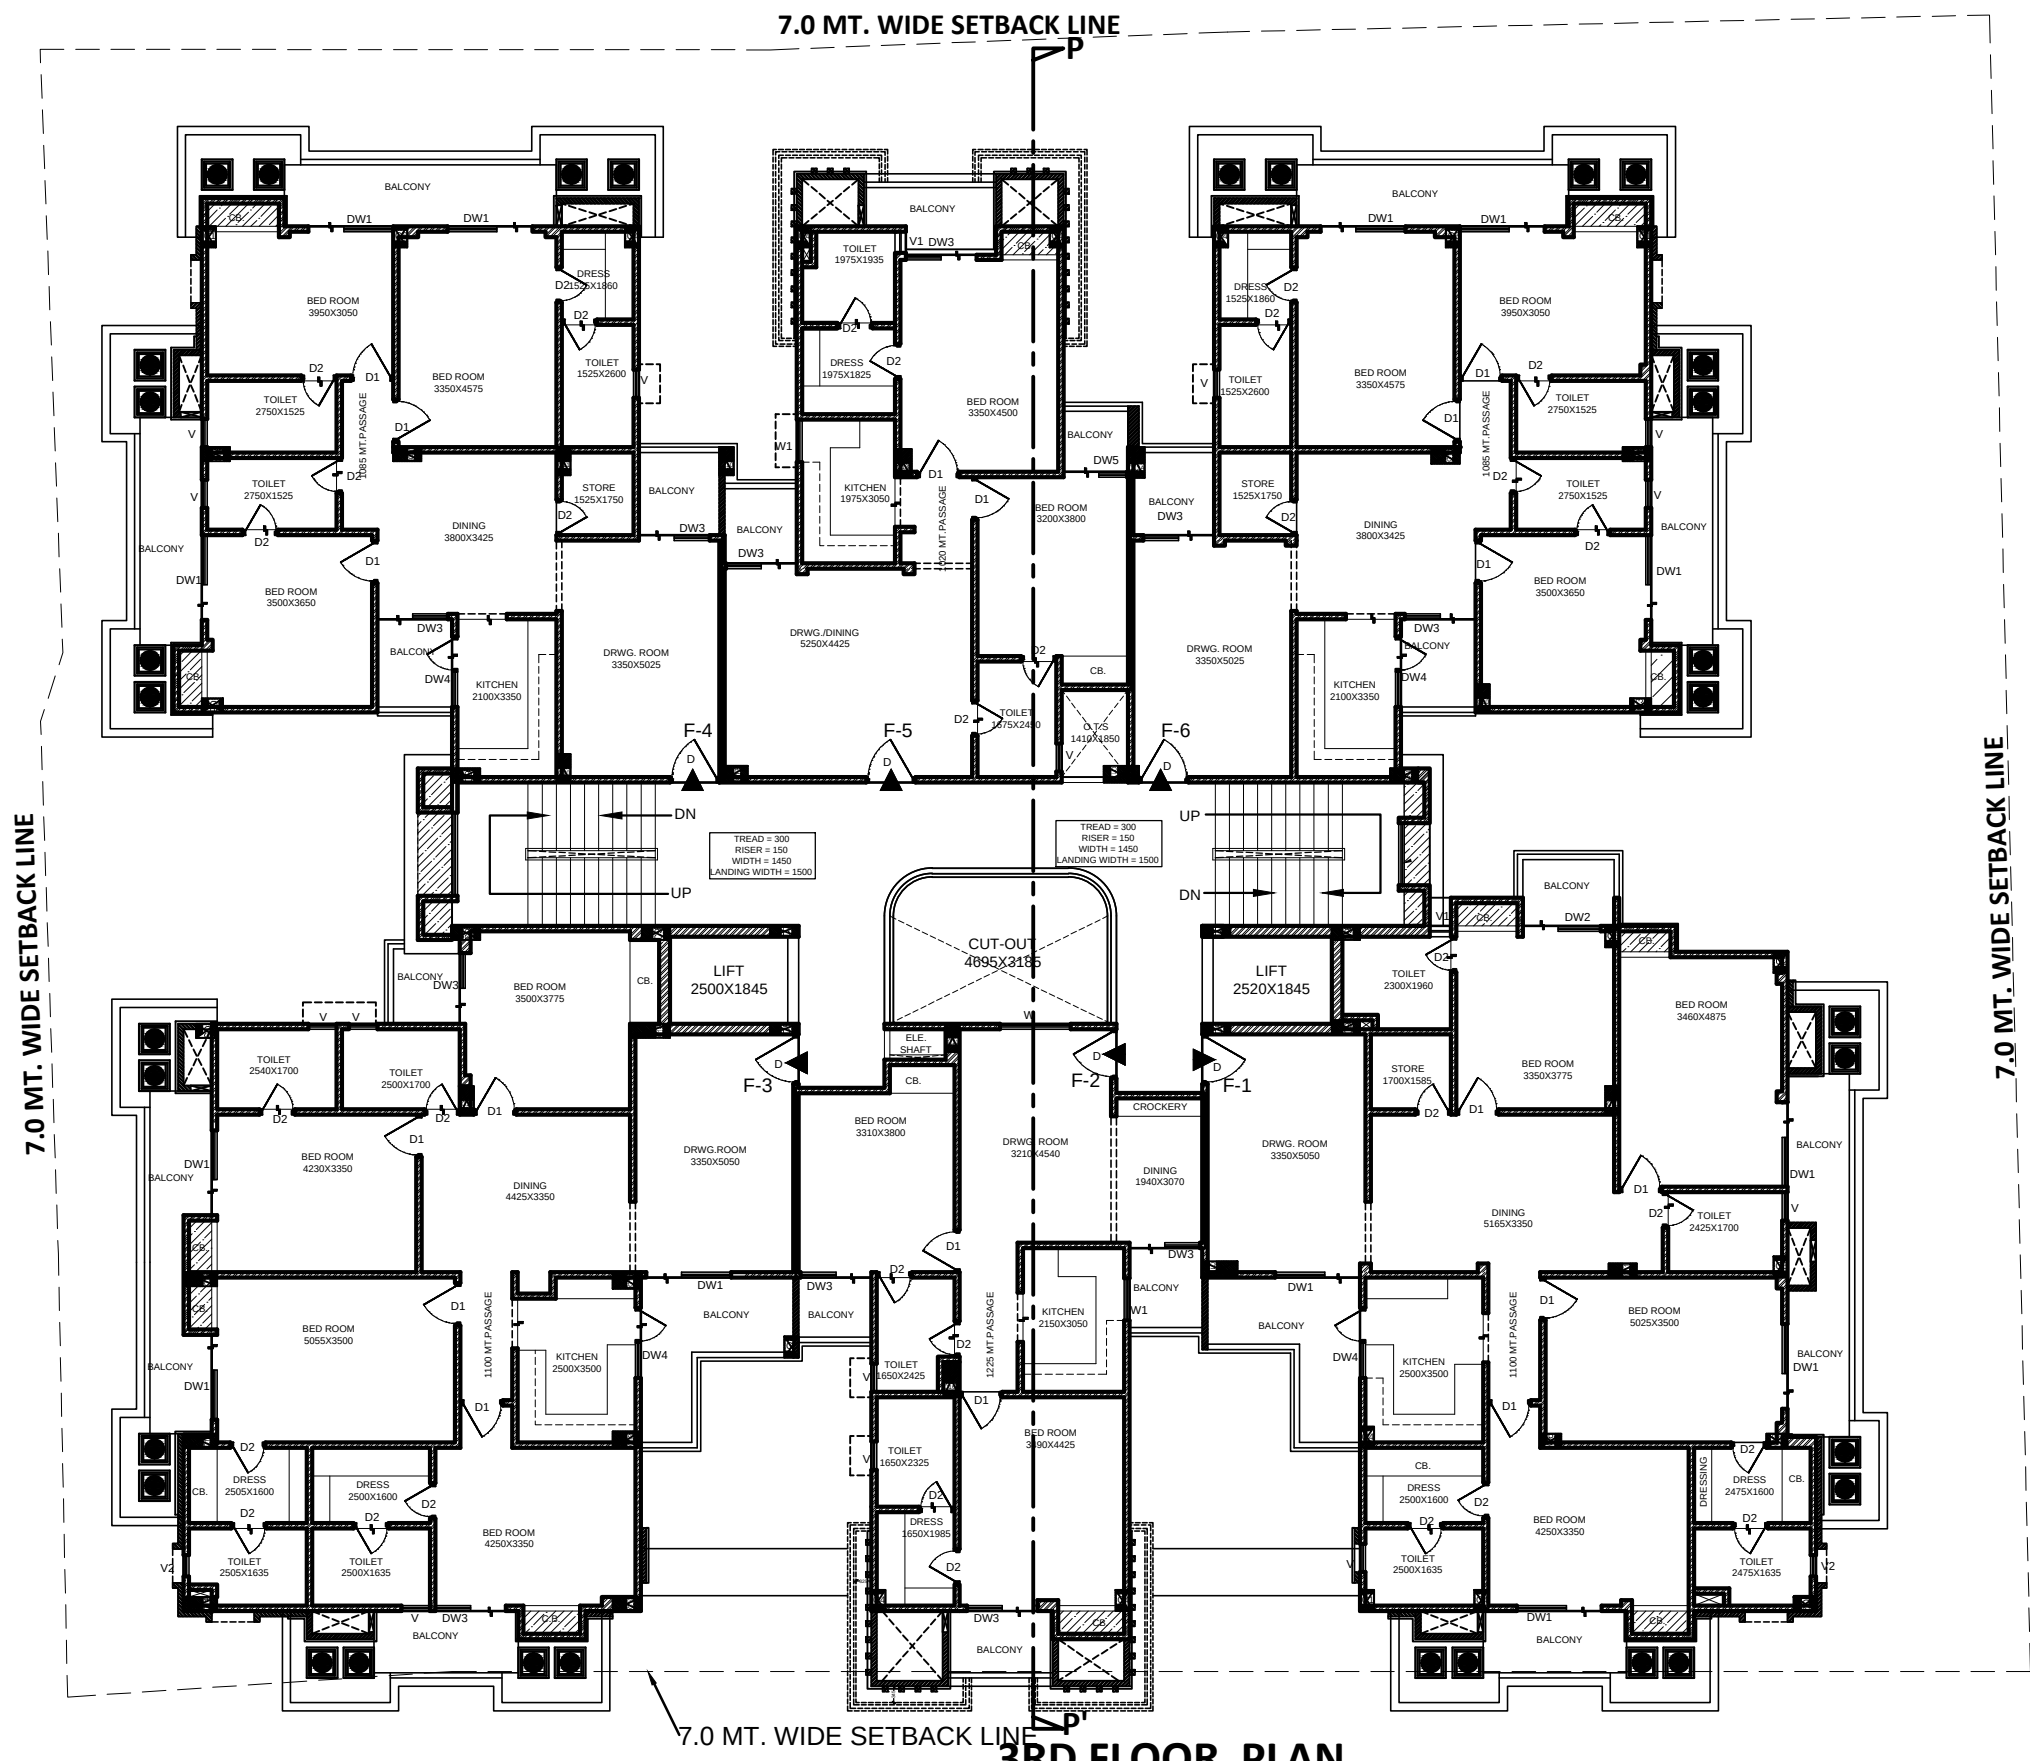

SHOWN THUS
COMPOUNDING AREA

DOORS & WINDOWS SCHEDULE

- DW 1 SIZE-1800X2250
DW 2 SIZE-1650X2250
DW 3 SIZE-1500X2250
DW 4 SIZE-1500X2250
DW 5 SIZE-1350X2250

W1 SIZE-1500X1500
W1 SIZE-900X1200
V1 SIZE-600X750
V1 SIZE-450X750
V2 SIZE-450X450
D SIZE-1050X2100
D1 SIZE-900X2100
D2 SIZE-750X2100

CERTIFICATE

1-CERTIFIED THAT THERE IS NO PROP. OR ROAD MAINTAINED BY ANY GOVT. DEPTT. OR BELONGING TO RLY ADMINT. WITH IN 30.48 MT FROM THE SITE IN QUESTION
2-PLAN HAS BEEN PREPARED AS PER BUILDING BYE LAWS 2008 & MASTER PLAN 2011.

SPECIFICATION

1. BRICK WORK IN CEMENT MORTAR 1:6
2. LEAN CONC. 1:4:8
3. PLASTER ON R. C. C. SURFACE 1:4
4. PLASTER ON BRICK WORK 1:6
5. DOOR'S & WINDOW FRAME ARE IN SAL WOOD
6. R.C.C. FRAME STRUCTURES PER DESIGN

PROJECT:

COMPOUNDING&COMPLETION RESIDENTIAL GROUP HOUSING OF ARAZI BANOBASTI NO-2917 SITUATED AT NAGAR NIGAM NO.- K 67/80 MOUZA JAIPUR MOHALLA ISHWERHANGI (NARHARPURA) WARD-KOTWALI CITY- VARANASI.

OWNED BY:

M/S. RUDRA REALTECH PVT.LTD.
RAMSHWER MALIYA, FIRST VAILANE
HAWDA 711101 WEST BANGAL .
through its authorized signatory---
MR.ANAND KUMAR AGARWAL
S/O.LATE ASHOK KUMAR AGARWAL
C.K.65/159A, PIYARI KALA , HOWK,
VARANASI.

DRG. TITLE

3RD, 4TH, 5TH, 6TH FLOOR PLAN,
AREA CALCULATION DIAGRAM

SCALE: 1:100

DATED: 20.05.2014

DRN.BY: Er.SACHCHIDANAND


OWNER'S SIGN

ARCHITECT:

ASEEM SANRACHANA DESIGN LTD.
5 UGF , Himalaya House ,
23 Kasturba Gandhi Marg,
Connaught Place, New Delhi - 110001


ARCHITECT'S SIGN

SHEET NO:- 3/7

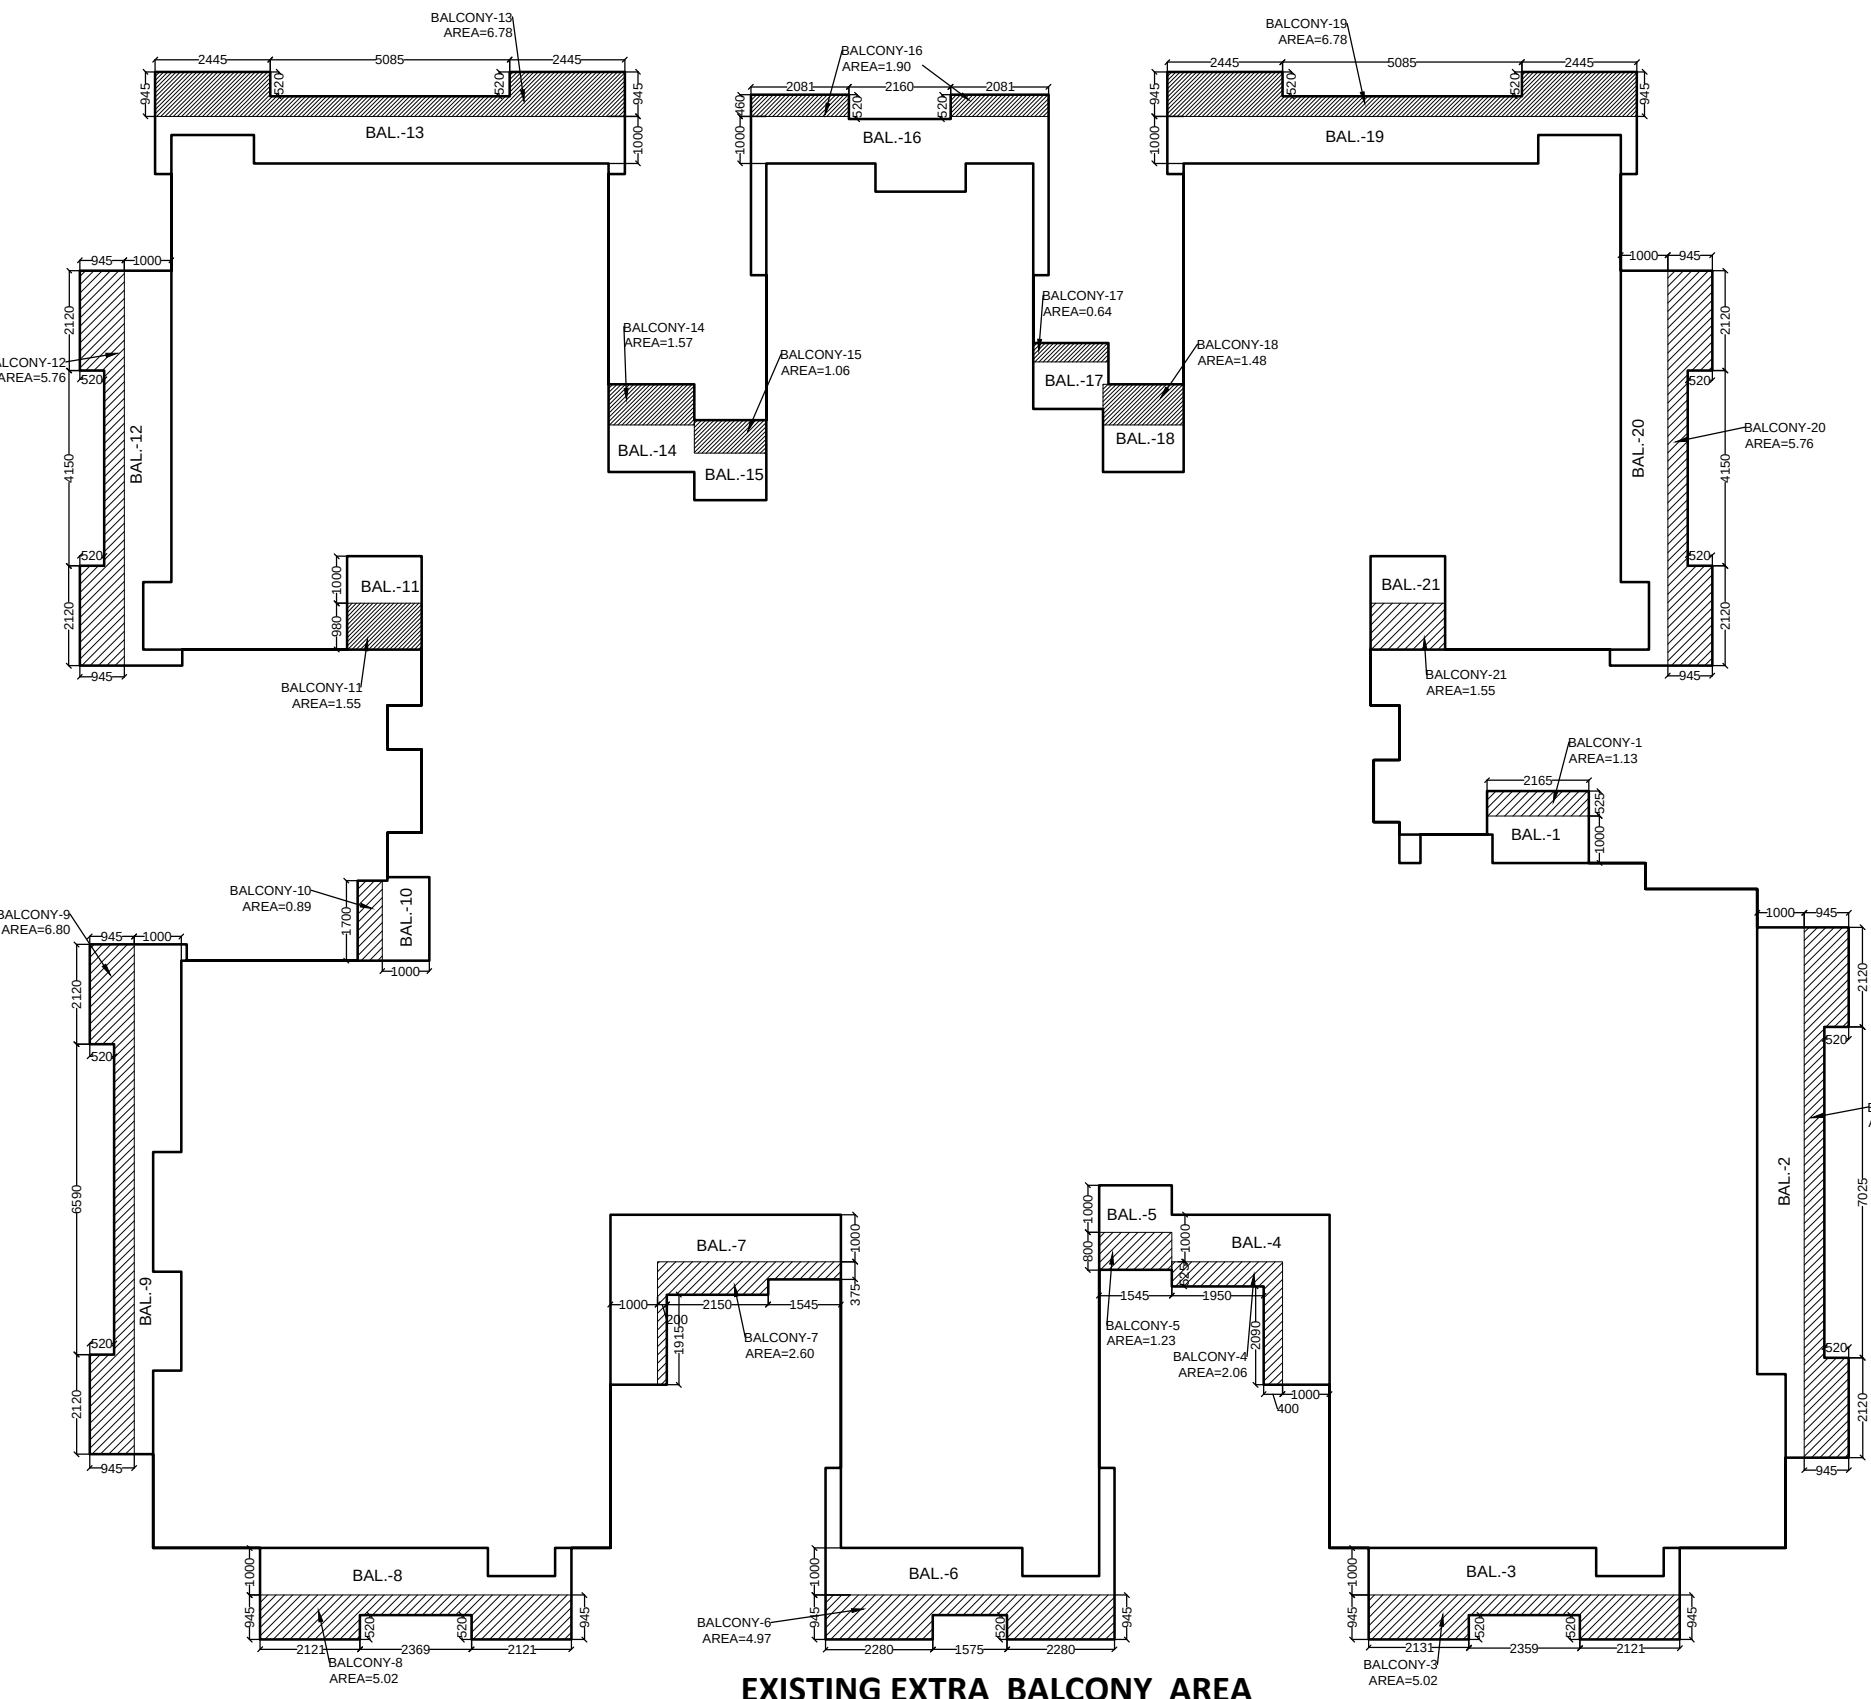

EXISTING EXTRA BALCONY AREA
DIAGRAM 3RD FLOOR

3RD FLOOR EXTRA BALCONY AREA CHART					
S.NO	BALCONY NAME	BALCONY AREA	S.NO	BALCONY NAME	BALCONY AREA
1	BALCONY -1	1.13	14	BALCONY -14	1.57
2	BALCONY -2	6.99	15	BALCONY -15	1.06
3	BALCONY -3	5.02	16	BALCONY -16	1.90
4	BALCONY -4	2.06	17	BALCONY -17	0.64
5	BALCONY -5	1.23	18	BALCONY -18	1.48
6	BALCONY -6	4.97	19	BALCONY -19	6.78
7	BALCONY -7	2.60	20	BALCONY -20	5.76
8	BALCONY -8	5.02	21	BALCONY -21	1.55
9	BALCONY -9	6.80	TOTAL= 71.54 SQ.MT.		
10	BALCONY -10	0.89	3RD FLOOR EXTRA BALCONY AREA =71.54 SQ.MT.		
11	BALCONY -11	1.55			
12	BALCONY -12	5.76			
13	BALCONY -13	6.78			

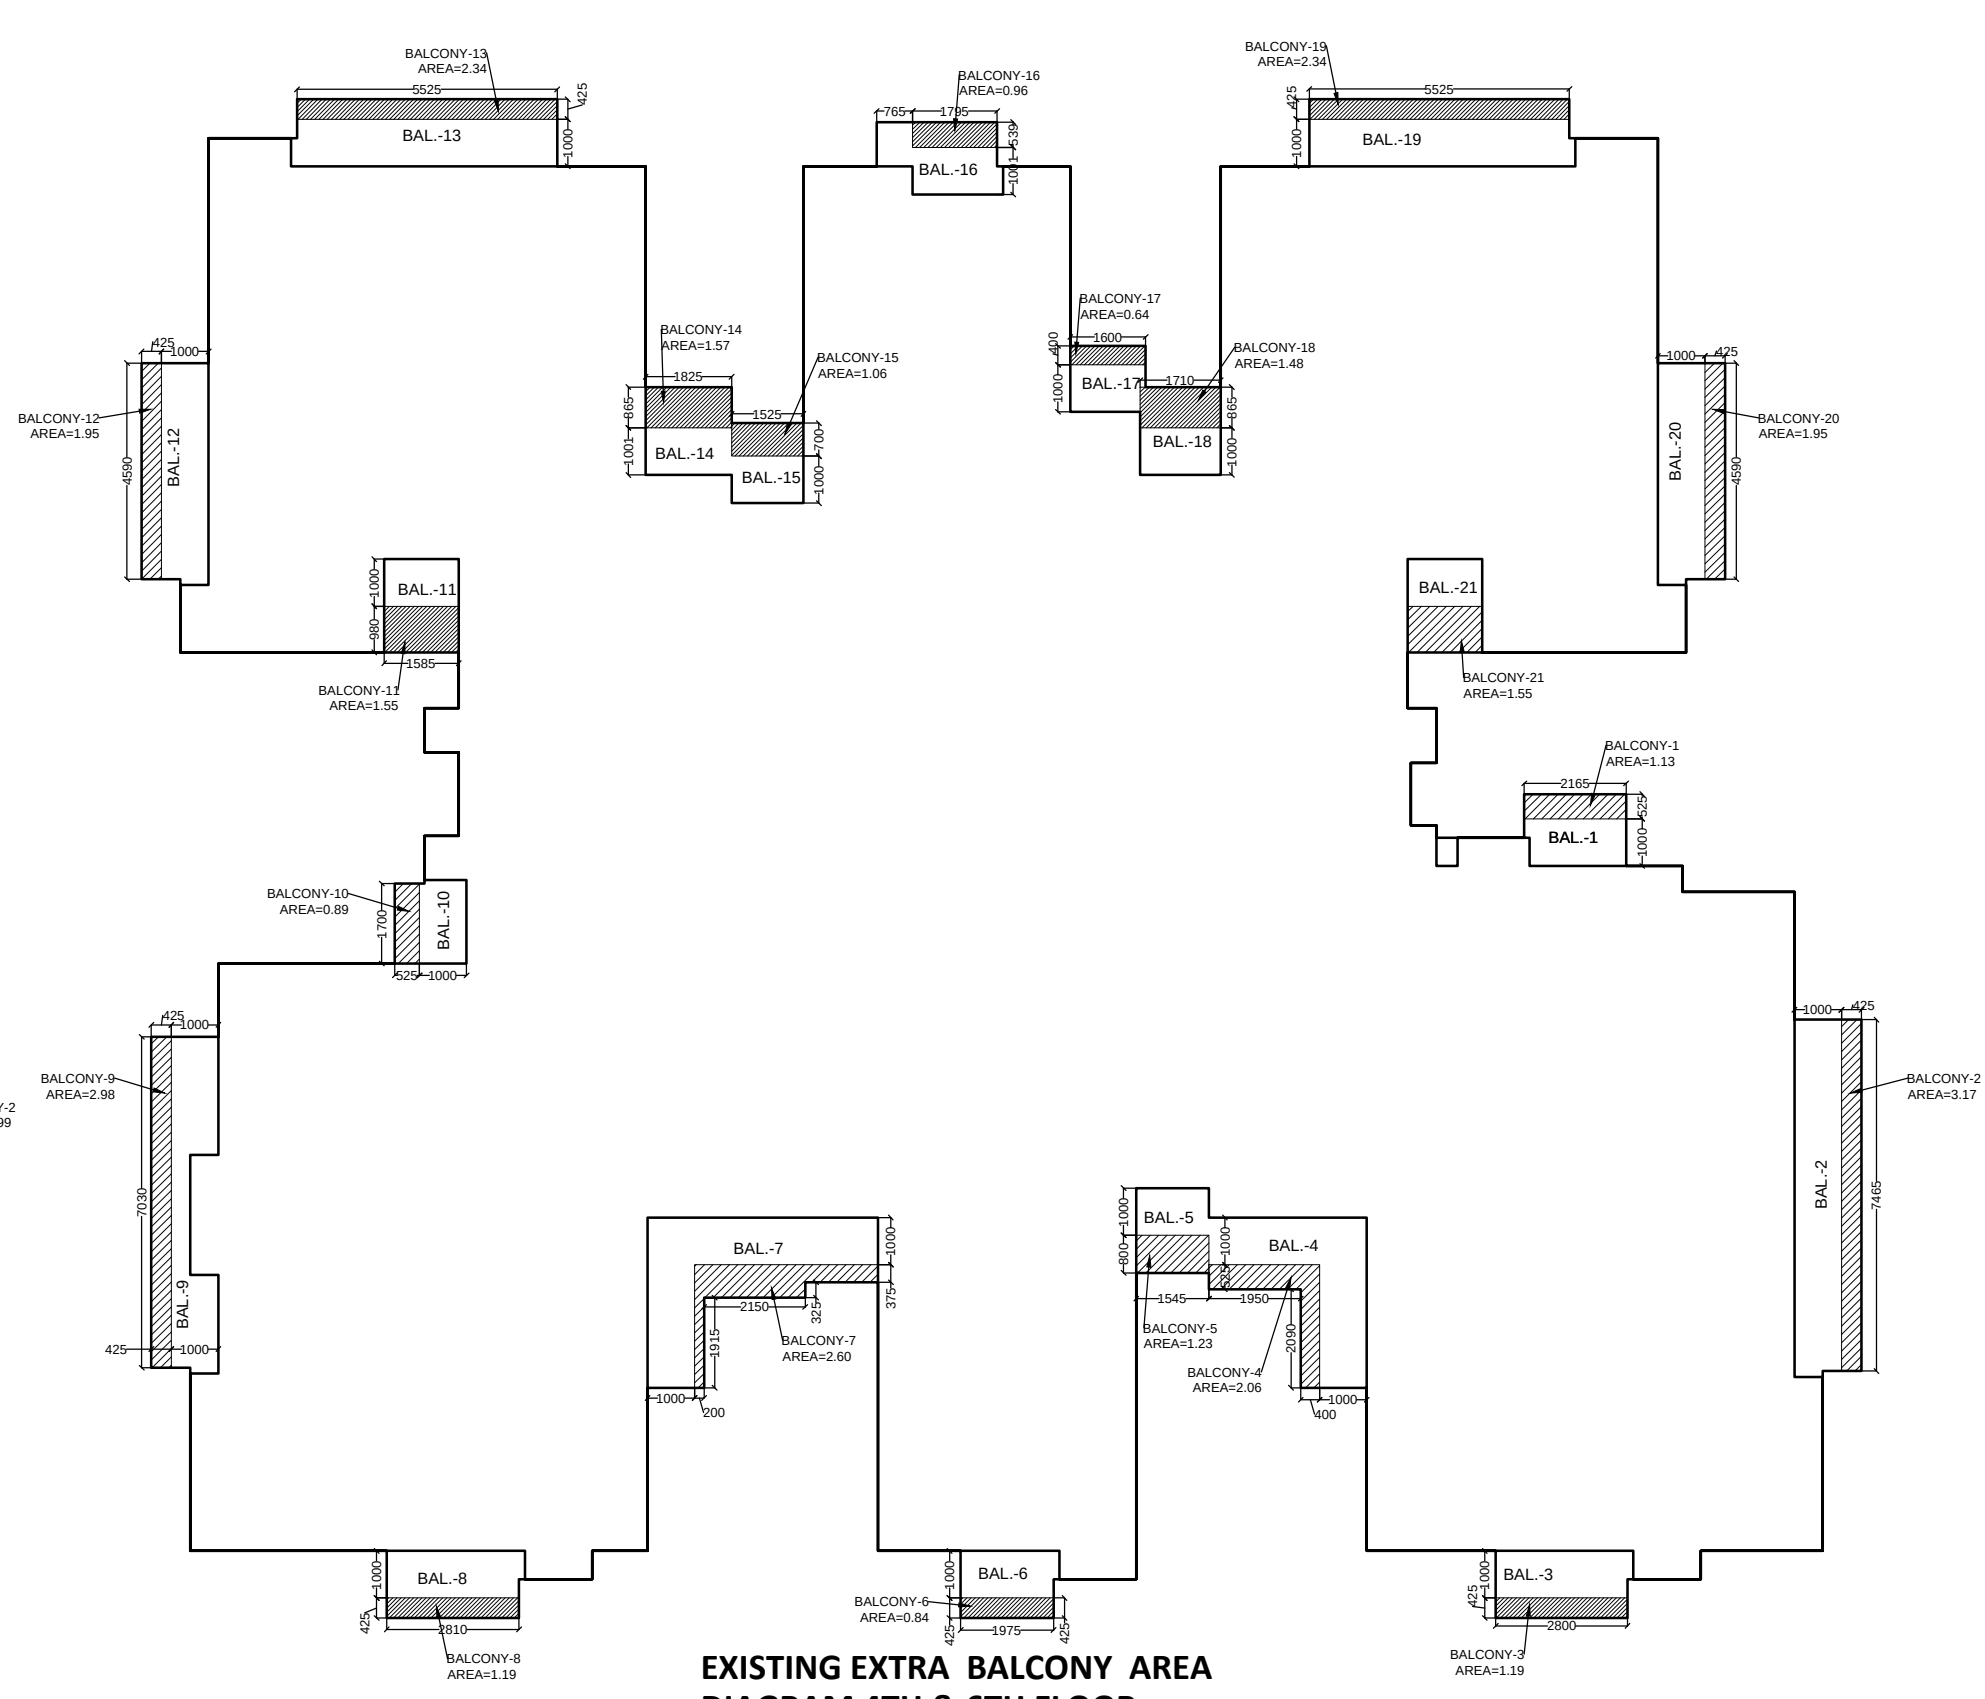

EXISTING EXTRA BALCONY AREA
DIAGRAM 4TH & 6TH FLOOR

4TH & 6TH FLOOR EXTRA BALCONY AREA CHART					
S.NO	BALCONY NAME	BALCONY AREA	S.NO	BALCONY NAME	BALCONY AREA
1	BALCONY -1	1.13	14	BALCONY -14	1.57
2	BALCONY -2	3.17	15	BALCONY -15	1.90
3	BALCONY -3	1.19	16	BALCONY -16	0.96
4	BALCONY -4	2.06	17	BALCONY -17	0.64
5	BALCONY -5	1.23	18	BALCONY -18	1.48
6	BALCONY -6	0.84	19	BALCONY -19	2.34
7	BALCONY -7	2.60	20	BALCONY -20	1.95
8	BALCONY -8	1.19	21	BALCONY -21	1.55
9	BALCONY -9	2.98	TOTAL= 34.67 SQ.MT.		
10	BALCONY -10	0.89	4TH & 6TH FLOOR EXTRA BALCONY AREA=34.67 SQ.MT. X3=104.01 SQ.MT.		
11	BALCONY -11	1.55			
12	BALCONY -12	1.95			
13	BALCONY -13	2.34			