



५) जावटी का अतिभाग प्रमाण वन क्षेत्र जावटी
हरे समय विकास प्रवृत्ति (नाम) से नियम
अवधि समय वृद्धि वन प्रमाण वन क्षेत्र

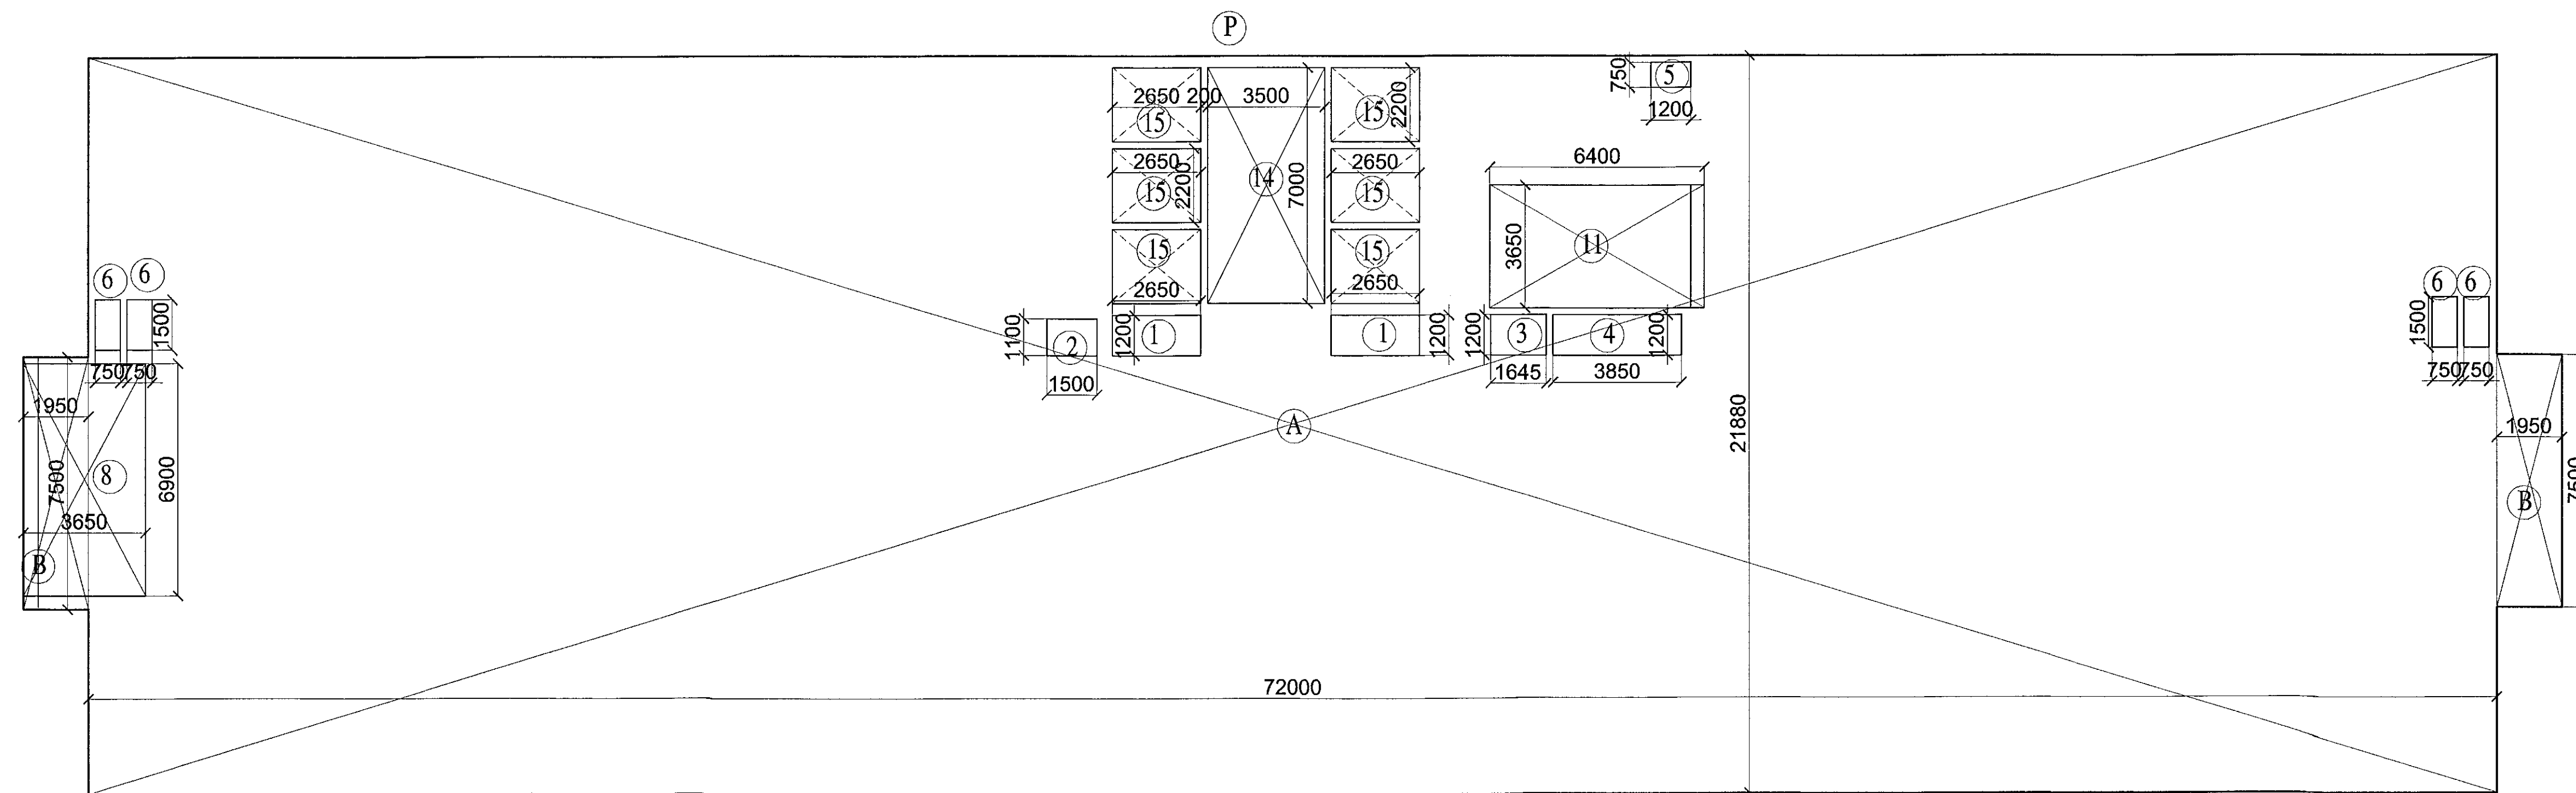

3RD TO 26TH TYP. AREA DETAIL -TOWER - E

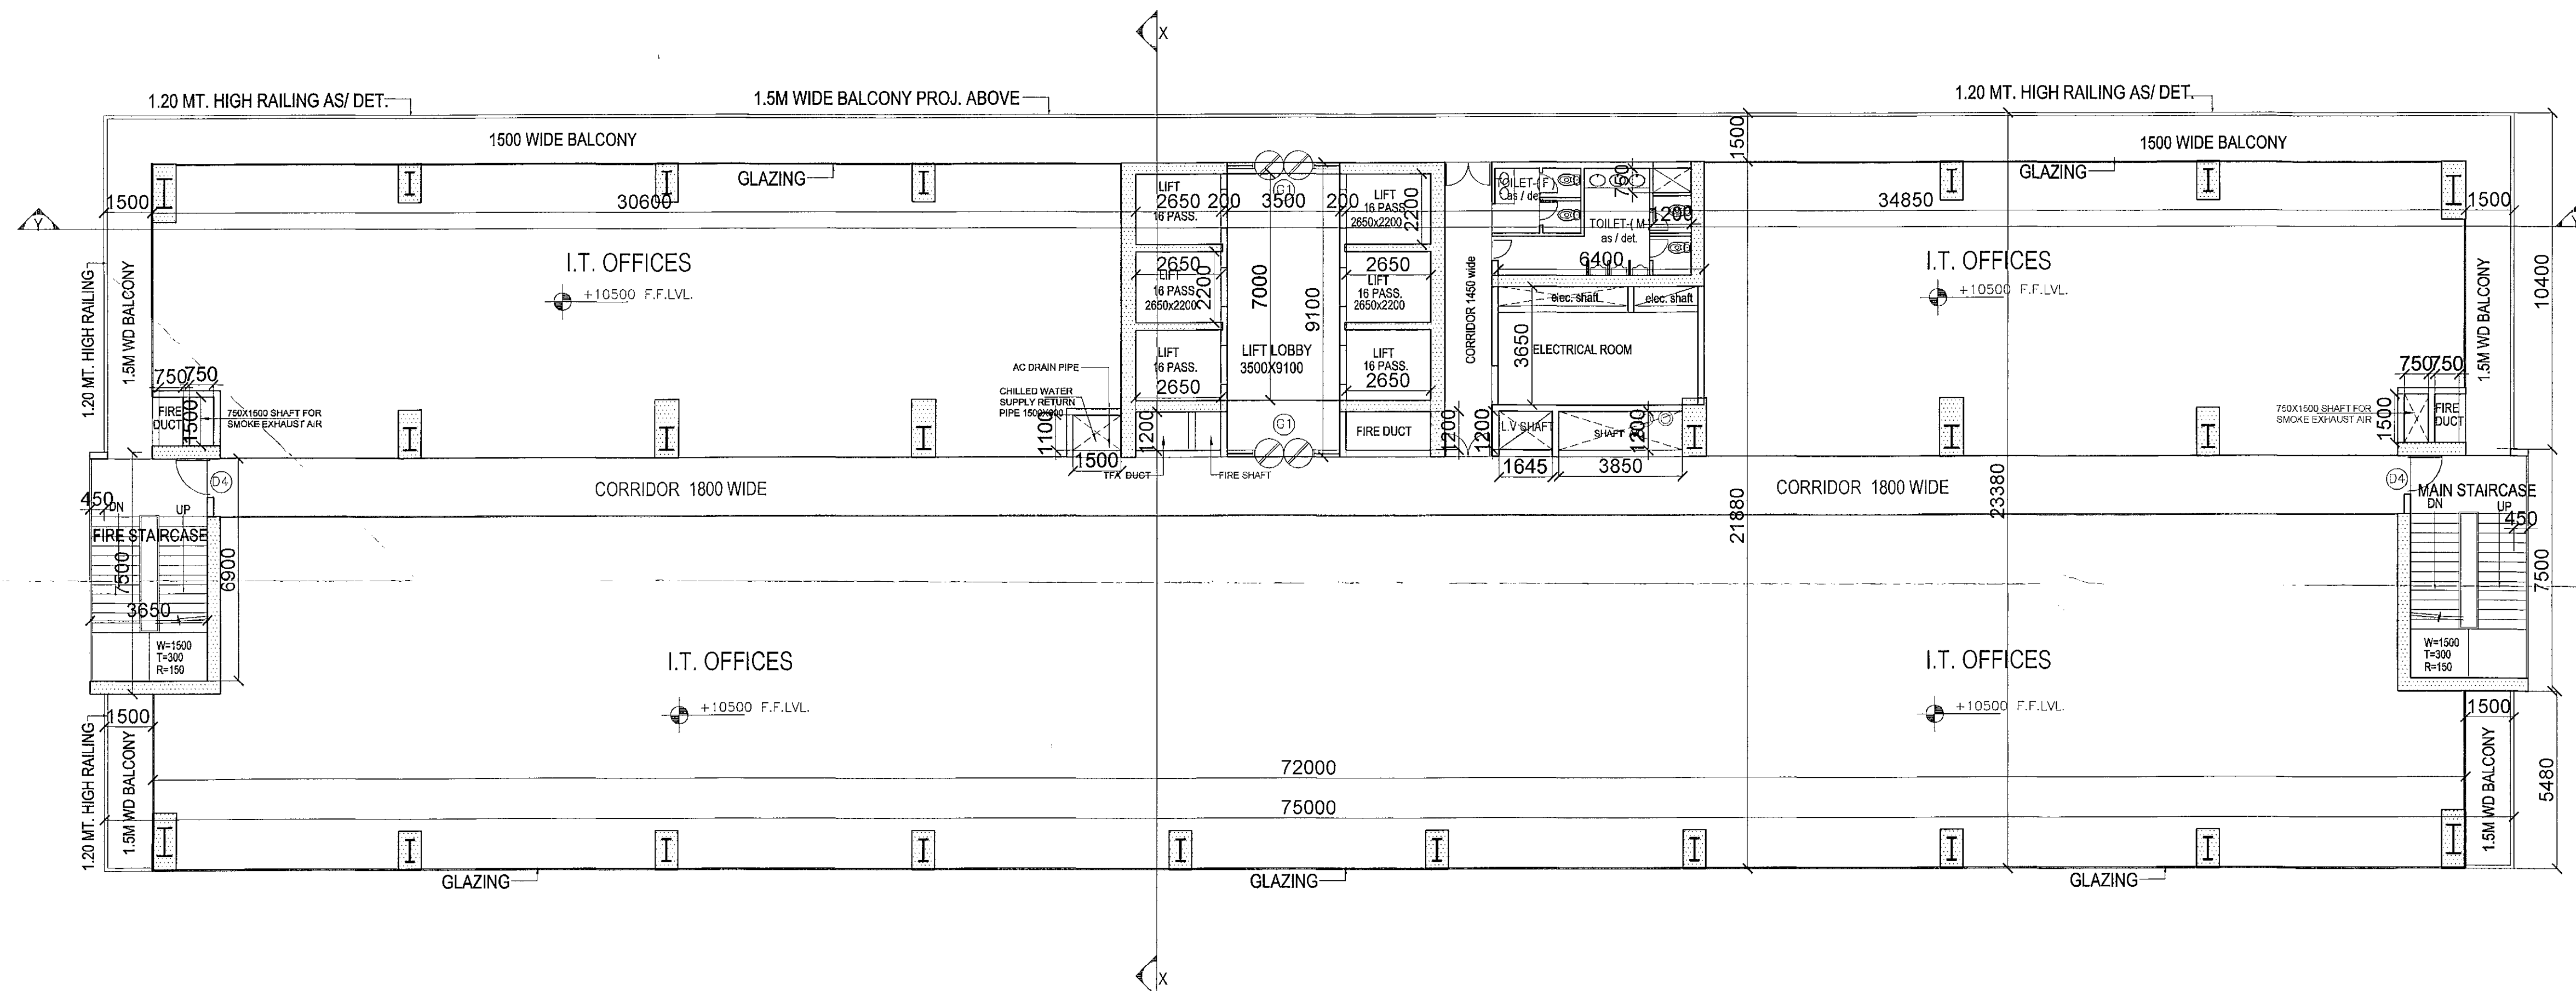

3rd TO 26 th TYPICAL FL. PLAN - TOWER - E

ELEVATION -2

CBS International Projects Pvt. Ltd.

wener' Sign

JYOTI SINGH
ARCHITECT
CA/937152

SUBMISSION DRAWING

le:- **3 RD TO 26 TH TYPICAL**
FLOOR PLAN
TOWER - E

Project:—
NOIDA WORLD ONE
Plot No. 1, Sector- 30,
Expressway, Noida.

ent:-
C B S INTERNATIONAL PROJECTS Pvt. Ltd.
Plot No.- 1, Sector-90, Noida Expressway,Noida. Tel:- 8822909090
Email: info@cbsinternational.net - Website: www.noidaworldone.com

chitects:-

SPACE COMBINE
(An ISO 9001:2000 Certified)
Architects,Engineers,Planners
project management consult.
A1/112 SAFDARJUNG ENCLAVE,
NEW DELHI -110029
PH : 011-46150000
E-mail:spacecombine
@rediffmail.com

APPROVAL ☒ SUBMISSION

ADVANCE COPY ☐ CONSTRUCTION

p. no.:	
scale: 1:100	date: MAY-2017
drawn by:	ckd by: