




FRONT ELEVATION (A)
SCALE: 1:100

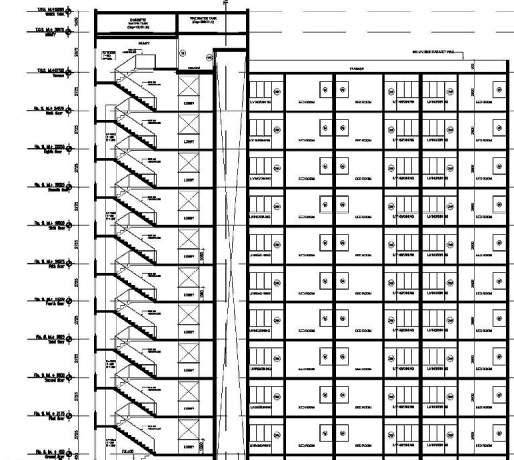


SECTION A-A1
SCALE: 1:50

AREA OF ONE BLOCK (LIG)					
S.NO.	FLOORS	USE	COVERED AREA (IN Sq.Mt.)	GROUND COVERAGE (IN Sq.Mt.)	MUMTY/ MACHINE ROOM (IN Sq.Mt.)
1	GROUND FLOOR	UNITS	563.848	563.848	19.635
2	1ST FLOOR	UNITS	553.805		19.635
3	2ND FLOOR	UNITS	553.805		19.635
4	3RD FLOOR	UNITS	553.805		19.635
5	4TH FLOOR	UNITS	553.805		19.635
6	5TH FLOOR	UNITS	553.805		19.635
7	6TH FLOOR	UNITS	553.805		19.635
8	7TH FLOOR	UNITS	553.805		19.635
9	8TH FLOOR	UNITS	553.805		19.635
10	9TH FLOOR	UNITS	553.805		19.635
11	TERRACE				51.825
TOTAL F.A.R. AREA			5548.093	563.848	215.985



TERRACE FLOOR PLAN
SCALE: 1:100

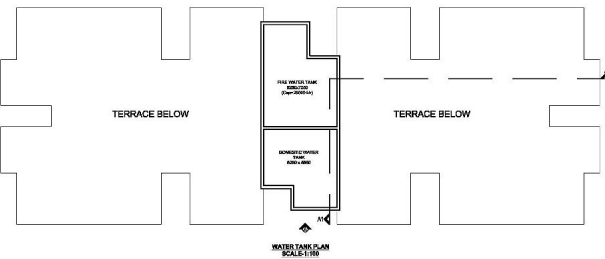


WATER TANK PLAN
SCALE: 1:100

AREA DETAIL OF GROUND FLOOR				
S.NO.	NAME	WIDTH (IN MT.)	LENGTH (IN MT.)	AREA (IN SQ.MT.)
1	A1	1.125	3.300	4.00
2	A2	10.300	6.975	4.000
3	A3	3.050	3.300	4.000
4	A4	5.250	6.975	4.000
(A) TOTAL BUILT UP AREA OF UNITS				475.755
CIRCULATION AREA TO BE ADDED				
5	C1	3.300	5.550	1.000
6	C2	1.950	4.400	1.000
7	C3	15.150	1.500	2.000
8	C4	5.250	1.500	1.000
9	C5	2.850	3.550	1.000
(C) TOTAL				89.173
AREA TO BE DEDUCTED				
10	D1	3.200	0.450	2.000
(D) TOTAL				1.08
(E) CIRCULATION AREA (C) - DEDUCTED AREA (D)				88.093
TOTAL F.A.R. AREA ON GROUND FLOOR (A+E)				563.848


AREA DETAIL OF TYPICAL FLOOR (1ST TO 9TH)				
S.NO.	NAME	WIDTH (IN MT.)	LENGTH (IN MT.)	AREA (IN SQ.MT.)
1	A1	1.125	3.300	4.00
2	A2	10.300	6.975	4.000
3	A3	3.050	3.300	4.000
4	A4	5.250	6.975	4.000
(A) TOTAL BUILT UP AREA OF UNITS				475.755
CIRCULATION AREA TO BE ADDED				
5	C1	3.300	5.550	1.000
6	C2	1.950	4.400	1.000
7	C3	15.150	1.500	2.000
8	C4	5.250	1.500	1.000
9	C5	2.850	3.550	1.000
(C) TOTAL				89.173
AREA TO BE DEDUCTED				
10	D1	1.200	0.450	2.000
D2	1.850	3.000	1.000	5.850
D3	1.950	2.150	1.000	4.1025
(D) TOTAL				11.123
(E) CIRCULATION AREA (C) - DEDUCTED AREA (D)				78.050
TOTAL F.A.R. AREA ON GROUND FLOOR (A+E)				553.805




TYPICAL FLOOR PLAN
SCALE: 1:100

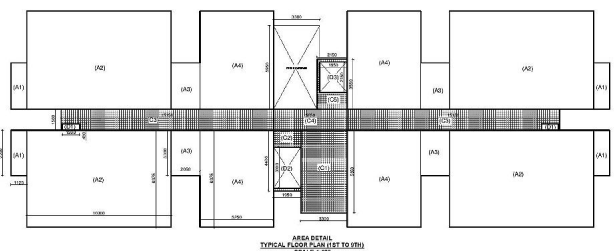

AREA DETAIL
TYPICAL FLOOR (1ST FLOOR TO 9TH)
SCALE: 1:100

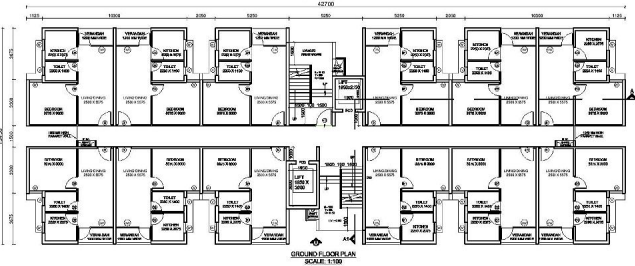

GROUND FLOOR PLAN
SCALE: 1:100

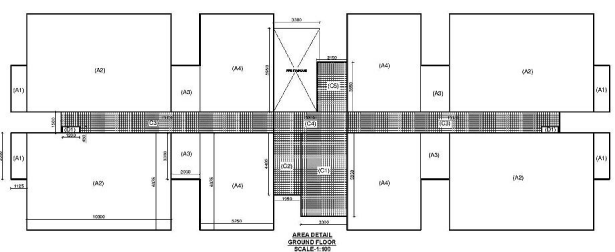

AREA DETAIL
GROUND FLOOR
SCALE: 1:100

DOOR/WINDOW SCHEDULE				
S.NO.	TYPE	SIZE	CILL	LINTEL
1.	D	1000X2100	00	2100
2.	D1	900X2100	00	2100
3.	D2	750X2100	00	2100
4.	DW	2675X2100	00	2100
5.	DW1	2650X2100	00	2100
6.	V	600X900	1200	2100
7.	W	850X1200	900	2100
8.	W1	750X1050	1050	2100
9.	W2	875X1200	900	2100
10.	W3	1950X1100	1000	2100

DRAWING TITLE

PLANS,ELEVATION,
SECTION & AREA DETAIL

DEALT BY

RAJ KAPOOR

CHECKED BY

SANDEEP SETH

SCALE

AS SHOWN

DATE

APRIL-2019

ARCHITECT

TEAM ARCHITECTURE

CLIENT/OWNERS

ANIL KAPOOR & PARTNERS PVT. LTD.
17, ANAND BHAWAN,
NAGLA MANDU, NEW DELHI-110001

ARCHITECT'S SIGNATURE

OWNER'S SIGNATURE

DRAWING NUMBER

GHHI-TECH/KO/SB-10/04

TYPE-A
LIG UNIT (G+9)