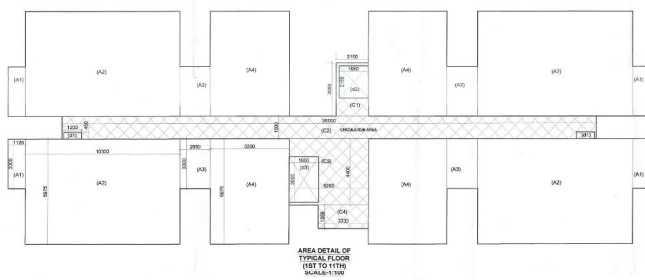
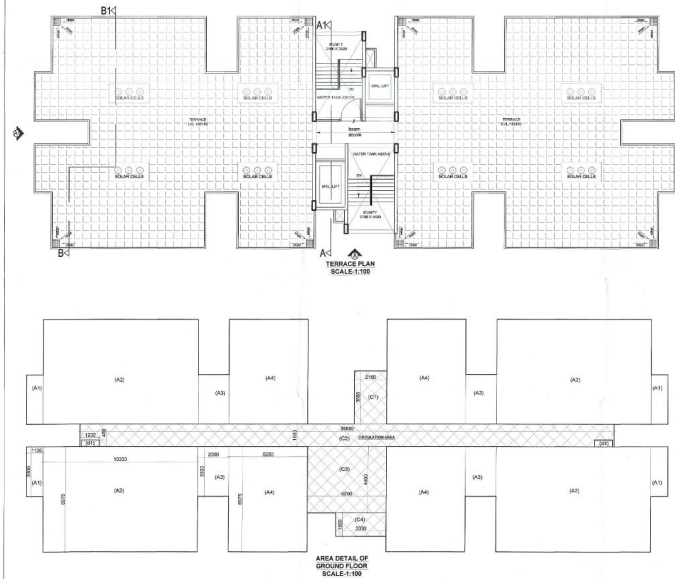
[illegible]

AREADT.N OF TYPICAL FLOOR (1ST TO 12TH)				
Area of Glazing				
Name	Width (m)	Length (m)	No.	Area (sq.m)
A1	1.125	3.300	4.0	14.850
A2	39.830	5.975	4.0	297.200
A3	2.092	3.300	4.0	27.000
A4	5.922	6.675	4.0	156.475
(A) Total Btuph. Area of Units				494.725
Condition Area to be added				
Name	Width (m)	Length (m)	No.	Area (sq.m)
C1	2.130	3.690	1.0	7.833
C2	1.690	1.690	1.0	2.852
C3	5.620	4.450	1.0	24.930
C4	3.800	1.800	1.0	5.342
(B) Total				36.958
Area to be deducted				
Name	Width (m)	Length (m)	No.	Area (sq.m)
d1	1.200	4.500	2.0	1.080
d2	1.200	3.000	2.0	0.720
d3	1.090	3.000	1.0	0.590
(C) Total				11.123
(D) Circulation Area (A+B-C)				78.067
Total FAR Area of Typical floor (A+C)				563.852

S.NO.	TYPE	SIZE	CILL	LINTEL
1.	D	1000X2100	00	2100
2.	D1	900X2100	00	2100
3.	D2	750X2100	00	2100
4.	DW	2400X2100	00	2100
5.	V	450X900	1200	2100
6.	W	925X1200	900	2100
7.	W1	1050X1050	1050	2100
8.	FCD	900X1200	00	2100

[illegible]

AREA DATA ON GROUND FLOOR					
Name	Area of Units			No.	Area (sq. m)
	Width(m)	Length(m)	No.		
A1	1.125	3.800	4.0	14.850	
A2	1.000	0.975	4.0	3.975	
A3	2.000	0.975	4.0	7.900	
A4	5.300	0.975	4.0	16.475	
ΣA				42.795	
Circulation Area to be added					
Name	Width(m)	Length(m)	No.	Area (sq. m)	
C1	2.500	3.000	1.0	7.453	
C2	35.000	0.900	1.0	31.500	
C3	5.500	4.000	1.0	21.300	
C4	3.300	1.600	1.0	5.280	
ΣC				65.233	
Area to be deducted					
Name	Width(m)	Length(m)	No.	Area (sq. m)	
D1	5.300	0.800	2.0	8.480	
ΣD				1.080	
(C) Total Area (c+d)					
				86.140	
Total F.A. Area on Ground Floor (A+C)				95.899	

AREAL DATA OF TYPICAL LIFT (1ST TO 11TH)					
Area of Units		Area (sq. ft.)			
Store	Module (sq. ft.)	Length (ft.)	Breadth (ft.)	No.	Area (sq. ft.)
A1	1,125	3,300	4.0	24	54,850
A2	10,300	6,975	4.0	267	373,350
A3	2,100	3,300	4.0	57	27,060
A4	1,750	2,625	4.0	46	18,475
(a) Total Buried Area of Units					476,735
Circulation Area to be added					
Store	Module (sq. ft.)	Length (ft.)	Breadth (ft.)	No.	Area (sq. ft.)
C1	2,150	3,150	1.0	7	7,635
C2	35,500	1,650	1.0	33	33,325
C3	3,500	4,400	1.0	10	11,000
C4	3,300	1,650	1.0	5	5,362
(b) Total					66,922
Area to be deducted					
Name	Width (ft.)	Length (ft.)	No.	Area (sq. ft.)	No.
d1	1,500	4,400	2.0	2,800	1,200
d2	1,000	2,150	2.0	2,150	255
d3	1,000	3,000	1.0	3,000	580
(c) Total					11,125
(d) Circulation Area (a-c)					78,697
Total Areal Area of Typical floor (A+C)					555,832

**BLOCK-A5 & A6
LIG UNIT (G+11)**

DRAWING TITLE

DEALT BY	CHECKED BY
----------	------------

SCALE	RAKHI	DATE	SHAIENDRA
-------	-------	------	-----------

AS SHOWN | APRIL-2015

यह मानचित्र लखनऊ महायोजना 2021 तथा भवन उपविधि 2008 तथा सम्यक शासनादेशों के अनुरूप तैयार किया गया है।

ARCHITECT  RUDRAPHANT ENTERPRISES PVT. LTD. INDIA'S COUNTRY PLANNERS, ARCHITECTS & INTERIOR DESIGNERS.SURVEY OMC, SERVICES DESIGNERS. (GROUND FLOOR, YAMA BHAYAN YAMCA COMPLEX, 13 RAHA ROAD AP MARG LUDHIANA CALL - (0822) 2201118	CLIENT/ OWNERS  ANSAL PROPERTIES & INFRASTRUCTURE LTD. 115, ANSAL BHAWAN, 16, K.G. MARG, NEW DELHI - 110006
--	---

© 2006 The Authors

DRAWING NUMBER - GH/Hi-TECH/LKO/SUB- 05/10



Total F.A.R. Area On Ground Floor	758.55
-----------------------------------	--------

Area to be deducted				
No.	Width (in mt.)	Length (in mt.)	No.	Area (in sq. mt.)

TYPE	SIZE	SILL LVL.	UN. LVL.	REMARKS
------	------	-----------	----------	---------

NORTH

This drawing is a "COPYRIGHT" contents of this drawing or part thereof may not be used or reproduced without the permission of the Architect

NORTH

PROJECT PROPOSED GROUP HOUSING-2(EWS/LIG) IN SECTOR-K, POCKET-2 SUSHANT GOLF CITY, HI-TECH TOWNSHIP, LUCKNOW

DOOR/WINDOW SCHEDULE					
TYPE	SIZE	BELL LVL.	LN. LVL.	REMARKS	
D1	900X2100	± 0.00	2100	DOOR	
D2	750X2100	± 0.00	2100	DOOR	
DW	1400X2100	± 0.00	2100	DOOR/WINDOW	
V	450X900	± 1200	2100	VENTILATOR	

1. यह कि दृष्टिकोण से यह नक्शा-निर्माण के चरण में परिवर्तन की अनुमति नहीं दी जाती है। आवश्यकता पड़े तो नक्शा-निर्माण के चरण में परिवर्तन की अनुमति दी जा सकती है।
2. यह कि नक्शा-निर्माण के चरण में परिवर्तन की अनुमति दी जा सकती है।
3. यह कि नक्शा-निर्माण के चरण में परिवर्तन की अनुमति दी जा सकती है।
यह नक्शा-निर्माण के चरण में परिवर्तन की अनुमति दी जा सकती है।



BLOCK-B3 EWS UNIT (G+12)

DRAWING TITLE FLOOR PLANS & AREA DETAIL






DEALT BY	CHECKED BY
PRACHI	SHAIENDRA
SCALE	DATE
AS SHOWN THIS	APRIL 2015

यह मानचित्र लखनऊ महानगरपालिका 2011 तथा भवन उपविधि 2008 तथा समग्र शासनदेशों के अनुसार तैयार किया गया है।

ARCHITECT	CLIENT OWNERS
REPC RUPAKSHI ENTERPRISES PVT. LTD. TOWN & COUNTRY PLANNERS, ARCHITECTS & INTERIOR DESIGNERS/RESEARCH, CIVIL, MECHANICAL, ELECTRICAL, PLUMBING, SANITARY, PAINTING, ROOFING, FLOORING, TILING, GLASS, WOOD, METAL, FABRIC, etc.	ANSAAL PROPERTIES & INFRASTRUCTURE LTD. ANSAAL PROPERTIES & INFRASTRUCTURE LTD. 15, ANSAAL, BHAWAN, GROUND FLOOR, YAMUNA KANAKA COMPLEX, D/SHAW, PRATAP MARG, LUCKNOW. CALL: 4202 23918

Architect: VIKASH KUMAR, Regd. No.: CA/200925401, ANSAL PROPERTIES & INFRASTRUCTURE LTD., 15, Ansaal Bhawan, Ground Floor, Yamuna Kanaka Complex, D/Shaw, Pratap Marg, Lucknow. Call: 4202 23918.

ARCHITECT'S SIGNATURES OWNER'S SIGNATURES DRAWING NUMBER - GH/Hi-TECH/KO/SUB-09/10

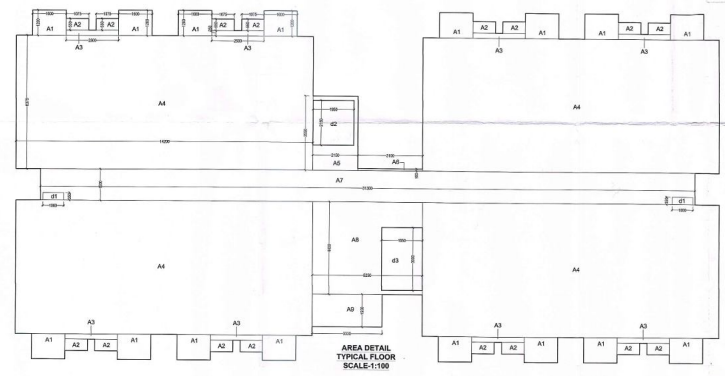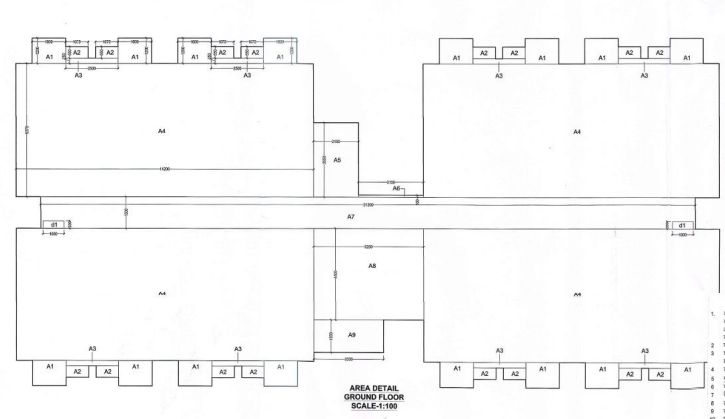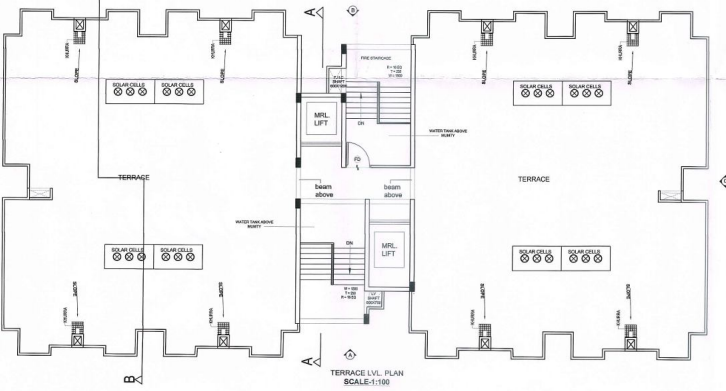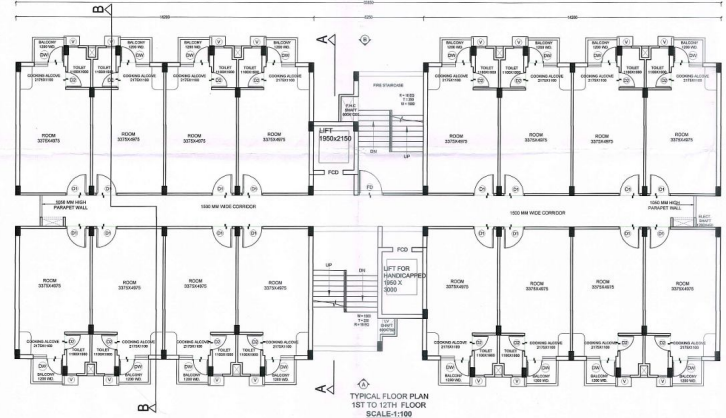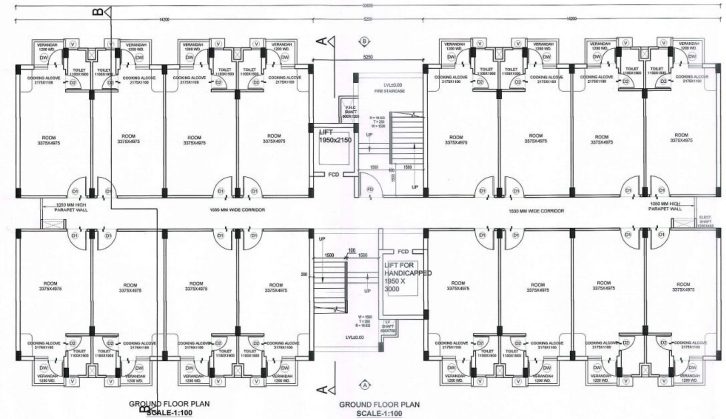

AREA DETAIL OF GROUND FLOOR				
Area to be added				
Name	Width (in mt.)	Length (in mt.)	No.	Area (in sq. mt.)
A1	1.600	2.200	16.0	30.720
A2	1.075	0.550	16.0	9.440
A3	2.500	0.250	8.0	5.000
A4	14.200	6.375	4.0	362.100
A5	2.150	3.550	1.0	7.633
A6	3.100	0.100	1.0	0.310
A7	31.300	1.500	1.0	46.950
A8	5.250	4.400	1.0	23.100
A9	3.330	1.550	1.0	5.162
Total				490.438
Area to be deducted				
Name	Width (in mt.)	Length (in mt.)	No.	Area (in sq. mt.)
d1	1.000	0.480	2.0	0.960
Total				0.960
Total F.A.R. Area On Ground Floor				489.535

AREA DETAIL OF TYPICAL FLOOR				
Area to be added				
Name	Width (in mt.)	Length (in mt.)	No.	Area (in sq. mt.)
A1	1.600	1.200	16.0	30.720
A2	1.075	0.550	16.0	9.440
A3	2.500	0.250	8.0	5.000
A4	14.200	6.375	4.0	362.100
A5	2.150	3.550	1.0	7.633
A6	3.100	0.100	1.0	0.310
A7	31.300	1.500	1.0	46.950
A8	5.250	4.400	1.0	23.100
A9	3.330	1.550	1.0	5.162
Total				490.438
Area to be deducted				
Name	Width (in mt.)	Length (in mt.)	No.	Area (in sq. mt.)
d1	1.000	0.480	2.0	0.960
d2	1.950	2.150	1.0	4.393
d3	1.950	3.000	1.0	5.850
Total				10.943
Total F.A.R. Area On Typical Floor				479.492

FRONT ELEVATION - A (SCALE 1:100)

SIDE ELEVATION - B (SCALE 1:100)

SECTION AT BB (SCALE 1:100)

SECTION AA
SCALE-1:50

This drawing is a "COPYRIGHT" of this drawing or part thereof may not be used or reproduced without

PROJECT PROPOSED
GROUP HOUSING-2(EWS/LIG)
IN
SECTOR-K, POCKET-2
SUSHANT GOLF CITY,
HI-TECH TOWNSHIP,
LUCKNOW

[illegible]

BLOCK-B3
EWS UNIT (G+12)

DRAWING TITLE	
ELEVATION & SECTION	

DEALT BY	CHECKED BY
PRACHI	SHALENDRA

DATE	DATE
AS SHOWN THUS	APRIL 2015

यह मानचित्र सचनरु महायोजना 2021 तथा भवन उपविधि 2008 तथा सम्यक भासनादे हैं छे अनुरूप तैयार किया गया है।

ARCHITECT
DEPT

FLORIAN FISHER ENTERPRISES PVT. LTD.
TOWN & COUNTRY PLANNERS, ARCHITECTS & INTERIOR
DESIGNERS, SURVEYORS
(REGISTERED COMPANY)

PEATING MORG LUTHERON
CALL - (800) 238-1111

11/1/2004

Regd. No. : CA299506401

ARCHITECT'S SIGNATURES