


UPVP

Dwg. No. \_\_\_\_\_  
 Sheet No. \_\_\_\_\_  
 DATE: 09-11-2012  
 SCALE: 1:100  
 PROJECT: PROPOSED DESIGN FOR LDC GROUP HOUSING FLATS AT SULTANPUR ROAD YOINA, LUCKNOW  
 TYPICAL FLOOR PLAN OF TWO BLOCKS / CLUSTERS  
 R.C. PLAN / HG 17/11/2/01/B II  
 APD/UN-3/GD-7/CIR-SSO/AY-10/B G  
 PRG. NO. \_\_\_\_\_  
 VIKAS SINGH  
 D. MANI LALU  
 A.D. ARYA  
 ASST. ARCH. PLANNER  
 VIKAS PANDAY  
 ARCHITECT PLANNER

S.N.	TYPE	SIZE	SILL LVL.	LINTEL LVL.
1	D	1000X2100	2100	2100
2	B1	900X2100	2100	2100
3	D2	750X2100	2100	2100
4	W	1200X1200	900	2475
5	W1	700X125	1050	2475
6	D/V	750X2475	-	2475

1. ONE BLOCK CONSISTS OF 32 UNITS  
 (8 UNITS ON EACH FLOOR)  
 2. NOS. OF FLOORS IN EACH BLOCK = G + 3  
 3. HEIGHT OF BUILDING = 11.85 M.  
 4. AREA OF ONE SINGLE UNIT = 43.18 Sqm.  
 (Excluding Stair case)  
 5. Circulation Area for 4 units = 16.79 Sqm.  
 6. AREA OF ONE BLOCK = 373.97 Sqm.

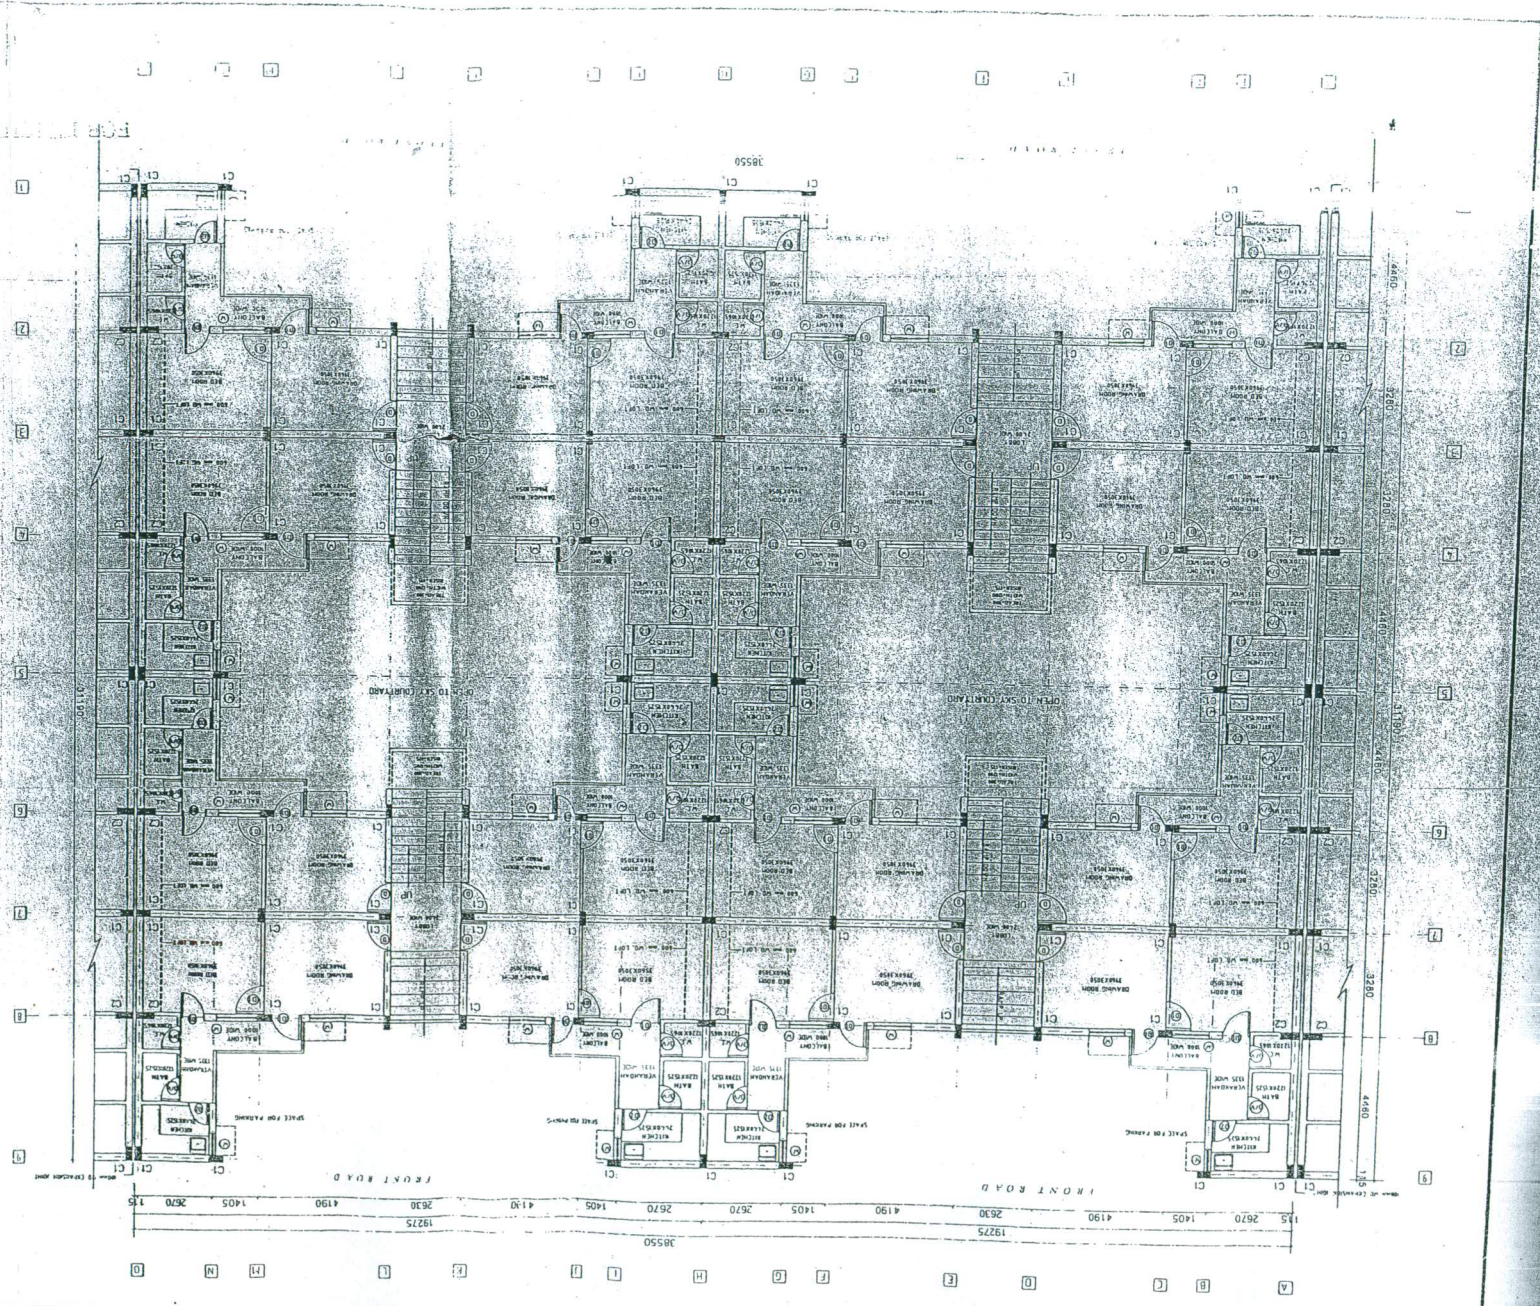

23  
 23  
 E.E.  
 23