
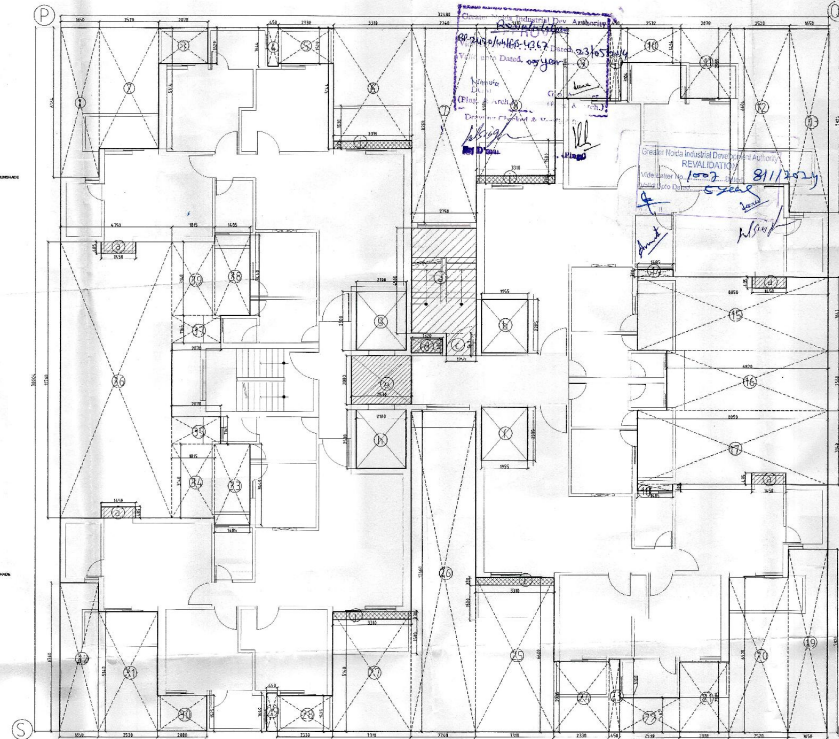


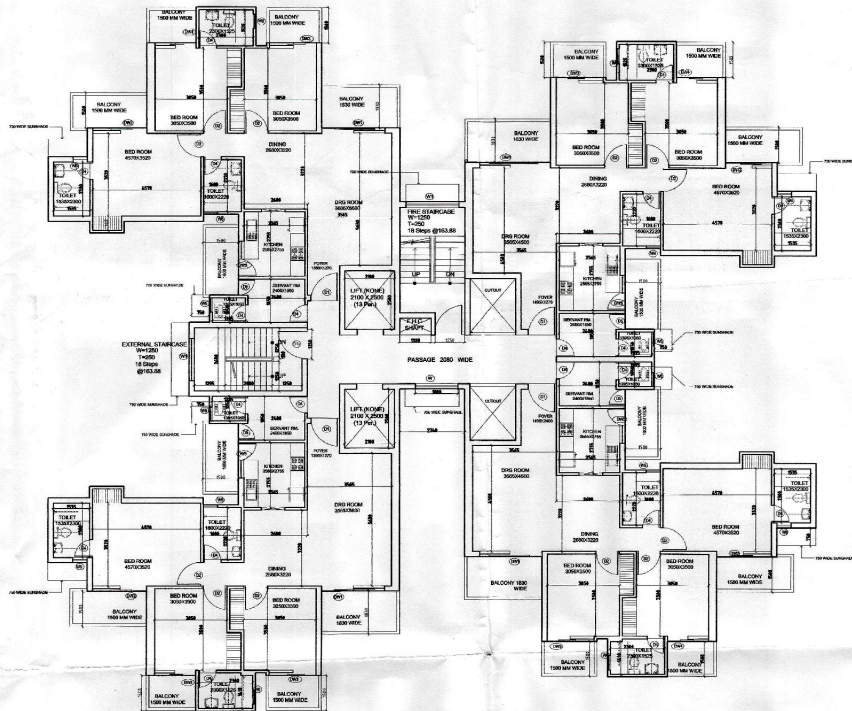

On-site Building Inspection Report
 Date: 08/11/2023
 By: [Signature]
 For: [Signature]
 Drawing No. 1/2023

TYPICAL FLOOR (TOWER-A)		TOTAL AREA OF FLOOR (TOWER-A)		TOTAL AREA OF FLOOR (TOWER-A)	
Sl. No.	Area (sq. m)	Sl. No.	Area (sq. m)	Sl. No.	Area (sq. m)
1	1.650	1	1.650	1	1.650
2	2.520	2	2.520	2	2.520
3	2.520	3	2.520	3	2.520
4	0.850	4	0.850	4	0.850
5	2.530	5	2.530	5	2.530
6	3.310	6	3.310	6	3.310
7	2.740	7	2.740	7	2.740
8	3.310	8	3.310	8	3.310
9	2.530	9	2.530	9	2.530
10	2.530	10	2.530	10	2.530
11	2.078	11	2.078	11	2.078
12	2.520	12	2.520	12	2.520
13	1.650	13	1.650	13	1.650
14	1.485	14	1.485	14	1.485
15	8.050	15	8.050	15	8.050
16	6.830	16	6.830	16	6.830
17	8.050	17	8.050	17	8.050
18	1.485	18	1.485	18	1.485
19	1.650	19	1.650	19	1.650
20	2.520	20	2.520	20	2.520
21	2.080	21	2.080	21	2.080
22	2.530	22	2.530	22	2.530
23	0.850	23	0.850	23	0.850
24	2.530	24	2.530	24	2.530
25	3.310	25	3.310	25	3.310
26	2.740	26	2.740	26	2.740
27	3.310	27	3.310	27	3.310
28	2.530	28	2.530	28	2.530
29	0.850	29	0.850	29	0.850
30	2.080	30	2.080	30	2.080
31	2.520	31	2.520	31	2.520
32	1.485	32	1.485	32	1.485
33	1.650	33	1.650	33	1.650
34	1.485	34	1.485	34	1.485
35	2.078	35	2.078	35	2.078
36	2.520	36	2.520	36	2.520
37	2.078	37	2.078	37	2.078
38	1.485	38	1.485	38	1.485
39	1.650	39	1.650	39	1.650
40	0.850	40	0.850	40	0.850
a	2.750	a	2.750	a	2.750
b	1.250	b	1.250	b	1.250
c	1.250	c	1.250	c	1.250
d	1.320	d	1.320	d	1.320
e	2.530	e	2.530	e	2.530
f	1.995	f	1.995	f	1.995
g	2.900	g	2.900	g	2.900
h	2.300	h	2.300	h	2.300
TOTAL (A)		TOTAL (A)		TOTAL (A)	
482.91		482.91		482.91	
TOTAL FAR (SQ. M)		TOTAL FAR (SQ. M)		TOTAL FAR (SQ. M)	
2.184		2.184		2.184	
TOTAL FAR		TOTAL FAR		TOTAL FAR	
482.91		482.91		482.91	

15% ADDITIONAL FAR AT TYPICAL FLOOR (TOWER-A)					
a	2.750	X	4.500	X	1 12.38
c	1.250	X	0.943	X	1 1.18
d	1.320	X	0.600	X	1 0.79
e	2.530	X	2.080	X	1 5.26
a'	0.485	X	1.450	X	4 2.81
TOTAL (A)					22.42

FAR AREA DETAIL FOR TOWER-A (TOWER -A1,A2,A3,A4)					
S.No.	Floor	Tower-A1	Tower-A2	Tower-A3	Tower-A4
		G+15	S+P+14	S+P+14	G+15
1	Ground Floor/STILT	501.6	52.03	52.03	501.6
2	First Floor	491.11	491.11	491.11	491.11
3	Second	491.11	491.11	491.11	491.11
4	Third	491.11	491.11	491.11	491.11
5	Fourth	491.11	491.11	491.11	491.11
6	Fifth	491.11	491.11	491.11	491.11
7	Sixth	491.11	491.11	491.11	491.11
8	Seventh	491.11	491.11	491.11	491.11
9	Eighth	491.11	491.11	491.11	491.11
10	Ninth	491.11	491.11	491.11	491.11
11	Tenth	491.11	491.11	491.11	491.11
12	Eleventh	491.11	491.11	491.11	491.11
13	Twelfth	491.11	491.11	491.11	491.11
14	Thirteen	491.11	491.11	491.11	491.11
15	Fourteenth	491.11	491.11	491.11	491.11
16	Fifteenth	491.11	491.11	491.11	491.11
17	Sixteenth				
18	Seventeenth				
19	Eighteenth				
20	Nineteenth				
Total		7868.25	7418.68	7418.68	7868.25

DOOR / WINDOW SCHEDULE OF TOWER TYPE-A				
	size	cll lvl.	intell lvl.	remarks
D1a	1250X2150	±00	+2150	wooden door
D1	1200X2150	±00	+2150	wooden door
D2	1000X2150	±00	+2150	wooden door
D3	900X2150	±00	+2150	wooden door
D4	750X2150	±00	+2150	wooden door
D5	685X2450	±00	+2450	upvc / powder coated Aluminium
M.S.	1250X2150	±00	+2150	mild steel
DW	2740X2150	±00	+2150	upvc / powder coated Aluminium
DW1	2665X2150	±00	+2150	upvc / powder coated Aluminium
DW2	2290X2150	±00	+2150	upvc / powder coated Aluminium
DW3	1915X2150	±00	+2150	upvc / powder coated Aluminium
DW4	1735X2150	±00	+2150	upvc / powder coated Aluminium
DW5	1500X2450	±00	+2450	upvc / powder coated Aluminium
W	1800X1250	+900	+2150	upvc / powder coated Aluminium
W1	1800X1550	+900	+2450	upvc / powder coated Aluminium
W6	600X950	+1200	+2150	upvc / powder coated Aluminium

NOTE:- Refer Door/ Window Details.

SUBMISSION DRAWING FOR PROPOSED GROUP-HOUSING
 AT PLOT NO-GH-01, SFTTOR 02, IN GREATER Noida
 DISTT. GAUTAMBUDH NAGAR (U.P.)

OWNER
 Ajay Enterprises (P) Ltd.

ARCHITECT
VAIBHAV JAIN & ASSOCIATES
 195, RAM VIHAR DELHI-92. PHONE OFF. - 42518322

DRAWING TITLE
 TYPICAL FLOOR PLAN
 TOWER - A
 (A1,A2,A3,A4)

DRAWING NO.
 10

NORTH


SCALE
 1:100

ARCH. SEAL & SIG.

OWNERS SIG.

ARCHITECT VAIBHAV JAIN (ARCHT. ROORKEE)


TYPICAL FLOOR PLAN

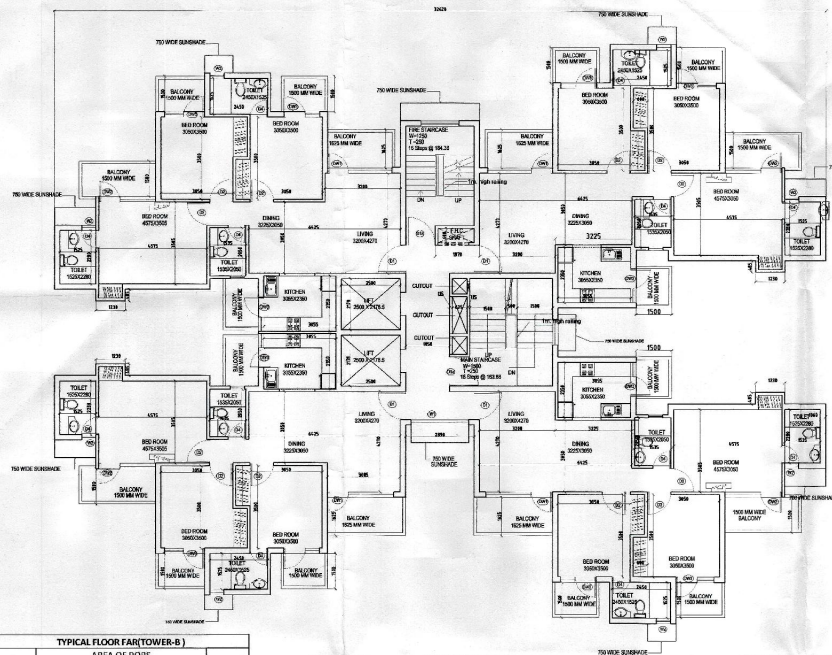

TYPICAL FLOOR PLAN (TOWER-B)			
AREA OF PQRS			
32.62	X	24.67	804.74
DEDUCTIONS			
A			
1	1.755	X	7.700
2	2.520	X	6.475
3	2.065	X	2.860
4	2.795	X	1.220
5	2.415	X	2.860
6	3.085	X	5.255
7	3.350	X	3.245
8	3.085	X	5.255
9	2.415	X	1.640
10	2.065	X	1.640
11	2.520	X	5.255
12	1.755	X	6.480
13	1.360	X	0.455
14	3.285	X	2.095
15	8.035	X	6.115
16	1.360	X	0.455
17	1.755	X	1.225
18	4.225	X	3.615
19	6.340	X	1.755
20	2.415	X	1.755
21	3.315	X	5.370
22	2.890	X	8.440
23	3.315	X	5.370
24	2.415	X	2.975
25	2.795	X	1.220
26	2.065	X	2.975
27	2.520	X	6.590
28	1.755	X	7.815
29	2.060	X	0.585
30	6.590	X	3.675
a	2.890	X	4.250
b	1.250	X	0.830
c	1.525	X	0.600
d	1.850	X	5.045
e	0.625	X	1.590
f	0.625	X	0.650
g	0.625	X	0.750
h	2.500	X	2.178
i	2.500	X	2.178
TOTAL (A)			
TOTAL FAR (PQRS - A)			
j) Balcony 1/2x2x 3.315x0.125			
k) Balcony 1/2x2x 2.855x0.125			
TOTAL FAR			
h.k.(PQRS - A)			
417.04			

15 % ADDITIONAL FAR AT TYPICAL FLOOR (TOWER-B)				
a	2.890	X	4.750	X
b	1.250	X	0.830	X
c	1.525	X	0.600	X
d	1.850	X	5.045	X
a'	1.230	X	0.485	X
TOTAL (A)				
27.40				

ENVELOP PLAN (Typical floor)

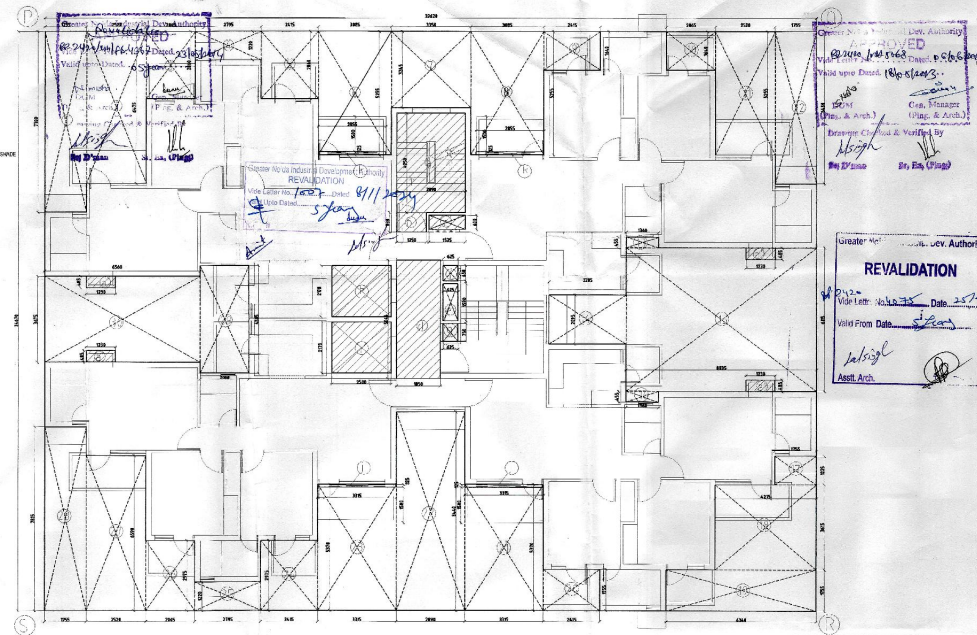

FAR AREA DETAIL FOR TOWER-B (B1,B2,B3,B4,B5,B6)						
S.No.	Floor	Tower-B-1	Tower-B-2	Tower-B-3	Tower-B-4	Tower-B-5
		S+P+13	S+P+13	S+P+13	S+P+13	G+17
1	Ground Floor	44	44	44	44	428.16
2	First Floor	417.04	417.04	417.04	417.04	417.04
3	Second	417.04	417.04	417.04	417.04	417.04
4	Third	417.04	417.04	417.04	417.04	417.04
5	Fourth	417.04	417.04	417.04	417.04	417.04
6	Fifth	417.04	417.04	417.04	417.04	417.04
7	Sixth	417.04	417.04	417.04	417.04	417.04
8	Seventh	417.04	417.04	417.04	417.04	417.04
9	Eighth	417.04	417.04	417.04	417.04	417.04
10	Ninth	417.04	417.04	417.04	417.04	417.04
11	Tenth	417.04	417.04	417.04	417.04	417.04
12	Eleventh	417.04	417.04	417.04	417.04	417.04
13	Twelfth	417.04	417.04	417.04	417.04	417.04
14	Thirteenth	417.04	417.04	417.04	417.04	417.04
15	Fourteenth	417.04	417.04	417.04	417.04	417.04
16	Fifteenth					417.04
17	Sixteenth					417.04
18	Seventeenth					417.04
19	Eighteenth					
20	Nineteenth					
Total		5882.56	5882.56	5882.56	5882.56	7517.84

SUBMISSION DRAWING FOR PROPOSED GROUP HOUSE
AT PLOT NO. GH-01, SEC-02, IN GREATER NOIDA
DIST. GAULAMBUDH NAGAR (U.P.)

OWNER: Ajay Enterprises (P) Ltd.

ARCHITECT: VAIBHAV JAIN & ASSOCIATES
195, RAM VIHAR DELHI-92. PHONE OFF. - 42518322

DRAWING TITLE: TYPICAL FLOOR PLAN TOWER - B (B1,B2,B3,B4,B5,B6)

DRAWING NO.: 14

NORTH


SCALE: 1:100

ARCH. SEAL & SIG. VAIBHAV JAIN


OWNERS SIG. Ajay Enterprises (P) Ltd.

ARCHITECT VAIBHAV JAIN & ARCH (ROOMS)

Authorised Signatory

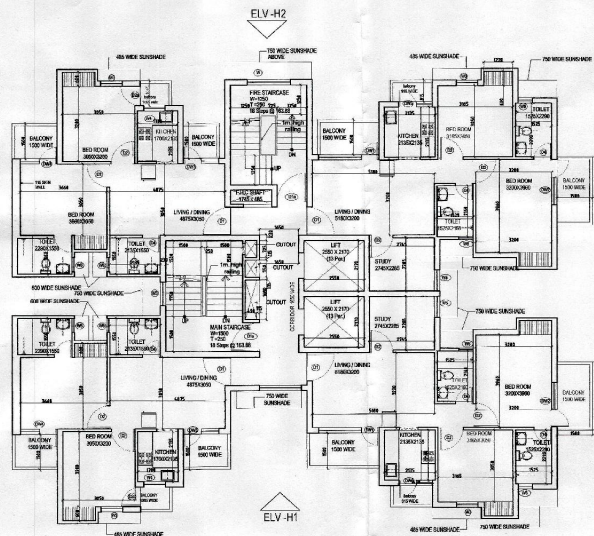

TYPICAL FLOOR PLAN

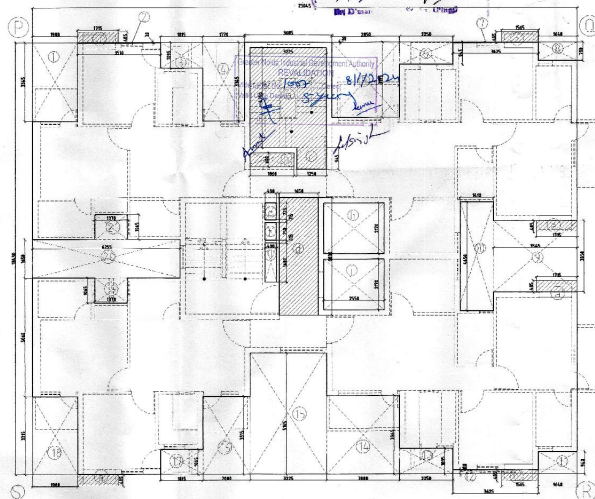


ENVELOP PLAN

TYPICAL FLOOR FAR (TOWER H)				
AREA OF PQRS				
23.015	X	18.43		424.72
AREA OF PQRS				
23.015	X	18.43		424.72
DEDUCTIONS				
1	1.900	X	3.345	6.36
2	3.510	X	0.080	0.11
3	1.815	X	1.095	1.99
4	1.770	X	3.345	5.92
5	2.850	X	3.195	9.11
6	2.250	X	0.945	2.13
7	3.625	X	0.080	0.11
8	1.640	X	0.750	1.30
9	3.545	X	3.050	10.81
10	1.410	X	4.650	6.55
11	1.640	X	10.940	1.54
12	3.025	X	0.380	0.65
13	2.250	X	1.095	2.46
14	3.080	X	3.345	10.30
15	3.225	X	5.165	16.66
16	2.000	X	3.315	6.63
17	1.815	X	1.065	1.99
18	1.900	X	3.315	6.36
19	1.370	X	1.065	1.46
20	6.255	X	1.650	10.32
21	1.370	X	1.065	1.46
a	3.225	X	4.250	13.71
b	1.880	X	0.600	1.12
c	1.250	X	0.945	1.18
d	1.650	X	5.030	8.34
e	0.490	X	0.725	0.36
f	0.490	X	0.750	0.37
g	0.490	X	1.680	0.82
h	2.500	X	2.170	5.53
j	2.500	X		5.53
TOTAL (A)				141.00
TOTAL FAR (PQRS - A)				283.71

15% ADDITIONAL FAR AT TYPICAL FLOOR TOWER-H					
a	3.225	X	5.000	X	16.13
b	1.860	X	0.600	X	1.12
c	1.250	X	0.945	X	1.18
d	1.650	X	5.030	X	8.30
a'	1.715	X	0.485	X	3.33
b'	1.565	X	0.485	X	1.52
TOTAL (A)					31.57

DOOR / WINDOW SCHEDULE OF TOWER TYPE-H					
MS	size	cill ht.	lintel ht.	remarks	
D1a	1160X2150	±00	+2150	Mild Steel	
D1b	1250X2150	±00	+2150	wooden door	
D1	1250X2150	±00	+2150	wooden door	
D2	1000X2150	±00	+2150	wooden door	
D2a	835X2150	±00	+2150	upvc / powder coated Aluminium	
D4	750X2150	±00	+2150	wooden door	
M.S.	1250X2150	±00	+2150	Mild Steel	
DW	2740X2150	±00	+2150	upvc / powder coated Aluminium	
DW1	2555X2150	±00	+2150	upvc / powder coated Aluminium	
DW2	1915X2150	±00	+2150	upvc / powder coated Aluminium	
DW3	1500X2150	±00	+2150	upvc / powder coated Aluminium	
DW4	1555X2150	±00	+2150	upvc / powder coated Aluminium	
DW5	1420X2150	±00, +1050	+2150	upvc / powder coated Aluminium	
W	1800X1550	+900	+2450	upvc / powder coated Aluminium	
W1	1800X1250	+900	+2150	upvc / powder coated Aluminium	
W3	900X1250	+900	+2150	upvc / powder coated Aluminium	
W4	900X1100	+1050	+2150	upvc / powder coated Aluminium	
W6	800X950	+1200	+2150	upvc / powder coated Aluminium	

Kindly refer door/window Details.

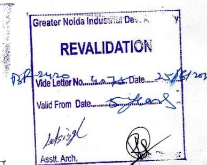

FAR AREA DETAIL FOR TOWER-H (H1,H2,H3,H4)

S.No.	Floor	Tower-H-1	Tower-H-2	Tower-H-3	Tower-H-4
		G+15	S+P+14	S+P+14	G+15
1	Ground Floor	295.05	44.77	44.77	295.05
2	First Floor	283.71	283.71	283.71	283.71
3	Second	283.71	283.71	283.71	283.71
4	Third	283.71	283.71	283.71	283.71
5	Fourth	283.71	283.71	283.71	283.71
6	Fifth	283.71	283.71	283.71	283.71
7	Sixth	283.71	283.71	283.71	283.71
8	Seventh	283.71	283.71	283.71	283.71
9	Eighth	283.71	283.71	283.71	283.71
10	Ninth	283.71	283.71	283.71	283.71
11	Tenth	283.71	283.71	283.71	283.71
12	Eleventh	283.71	283.71	283.71	283.71
13	twelveth	283.71	283.71	283.71	283.71
14	Thirteen	283.71	283.71	283.71	283.71
15	Fourteenth	283.71	283.71	283.71	283.71
16	Fifteenth	283.71	283.71	283.71	283.71
17	sixteenth				
18	Seventeenth				
19	Eighteenth				
20	Nineteenth				
Total		4550.7	4300.42	4300.42	4550.7

SUBMISSION DRAWING FOR PROPOSED GROUP HOUSE NO. A, PLOT NO. GH-01, SECTOR 02, IN GREATER NOIDA DIST. GAUTAMBUDDH NAGAR (U.P.)

OWNERS

Ajay Enterprises (P) Ltd.

VAIBHAV JAIN & ASSOCIATES
195, RAM VIHAR DELHI-92. PHONE OFF - 42518322

DRAWING TITLE
TYPICAL FLOOR PLAN
TOWER - H
(H1,H2,H3,H4)

DRAWING NO.
22

NORTH


SCALE

1:100


ARCH. SEAL & SIG.

OWNERS SIG.

ARCHITECT V. VAIBHAV JAIN R. ARCH. ROORKEE

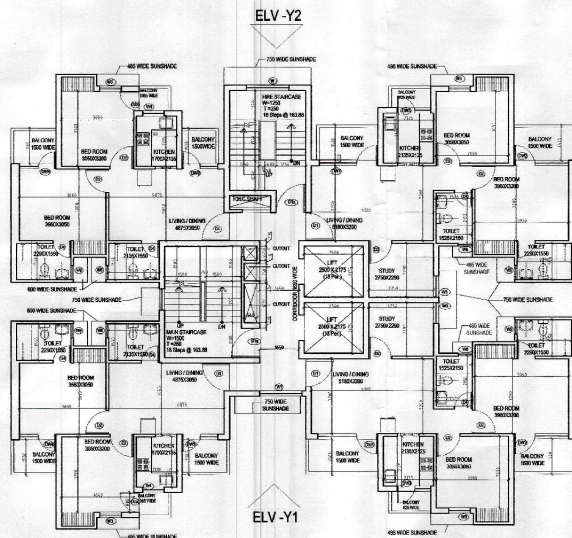

TYPICAL FLOOR PLAN

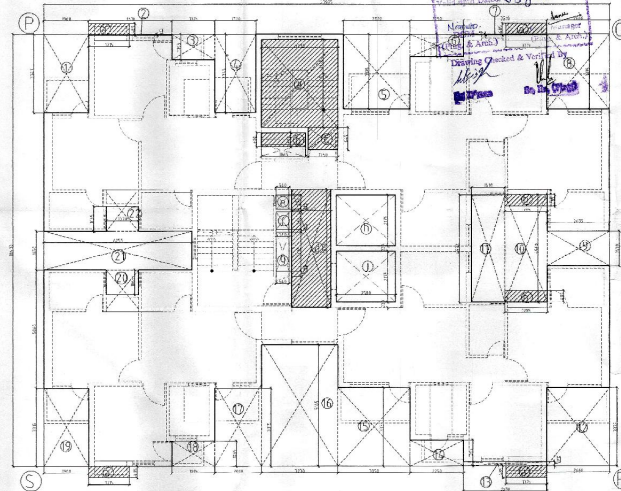

ENVELOP PLAN

TYPICAL FLOOR FAR (TOWER-Y)				
AREA OF PQRS				
	23.925	X	18.43	440.94
AREA OF PQRS				
DEDUCTIONS				
1	1.900	X	3.347	6.36
2	3.510	X	0.030	0.11
3	1.815	X	1.095	1.99
4	1.770	X	3.345	5.92
5	2.820	X	3.195	9.01
6	2.250	X	0.955	2.15
7	3.510	X	0.030	0.11
8	2.660	X	3.195	8.50
9	2.635	X	1.479	3.90
10	1.785	X	4.580	8.18
11	1.410	X	4.582	6.46
12	2.660	X	3.335	8.87
13	3.510	X	0.170	0.60
14	2.250	X	1.095	2.46
15	3.050	X	3.335	10.17
16	3.230	X	5.165	16.68
17	2.000	X	3.315	6.63
18	1.815	X	1.065	1.93
19	1.900	X	3.315	6.30
20	1.370	X	1.065	1.46
21	6.255	X	1.650	10.32
22	1.370	X	1.065	1.46
a	3.230	X	3.750	12.11
b	1.865	X	0.600	1.12
c	1.250	X	0.945	1.18
d	1.650	X	5.040	8.32
e	0.540	X	0.620	0.33
f	0.540	X	0.750	0.41
g	0.540	X	1.670	0.90
h	2.500	X	2.175	5.44
i	2.500	X	2.175	5.44
TOTAL (A)				154.80
TOTAL FAR (PQRS - A)				286.14

FAR AREA DETAIL FOR TOWER-Y
(Y1,Y2,Y3,Y4,Y5,Y6,Y7,Y8,Y9,Y10,Y11, Y12,Y13,Y14,Y15,Y17,Y18)

S.No.	Floor	Tower-Y-1	Tower-Y-2	Tower-Y-3	Tower-Y-4	Tower-Y-5	Tower-Y-6	Tower-Y-7	Tower-Y-8	Tower-Y-9	Tower-Y-10	Tower-Y-11	Tower-Y-12	Tower-Y-13	Tower-Y-14	Tower-Y-15	Tower-Y-17	Tower-Y-18
		G+17	G+17	G+17	G+17	G+17	G+17	G+17	S+P+13	S+P+13	S+P+13	S+P+13	S+P+13	S+P+13	S+P+13	S+P+13	G+17	G+17
1	Ground Floor	297.47	297.47	297.47	297.47	297.47	297.47	297.47	46.81	46.81	46.81	46.81	46.81	46.81	46.81	46.81	297.47	297.47
2	First Floor	286.14	286.14	286.14	286.14	286.14	286.14	286.14	286.14	286.14	286.14	286.14	286.14	286.14	286.14	286.14	286.14	286.14
3	Second	286.14	286.14	286.14	286.14	286.14	286.14	286.14	286.14	286.14	286.14	286.14	286.14	286.14	286.14	286.14	286.14	286.14
4	Third	286.14	286.14	286.14	286.14	286.14	286.14	286.14	286.14	286.14	286.14	286.14	286.14	286.14	286.14	286.14	286.14	286.14
5	Fourth	286.14	286.14	286.14	286.14	286.14	286.14	286.14	286.14	286.14	286.14	286.14	286.14	286.14	286.14	286.14	286.14	286.14
6	Fifth	286.14	286.14	286.14	286.14	286.14	286.14	286.14	286.14	286.14	286.14	286.14	286.14	286.14	286.14	286.14	286.14	286.14
7	Sixth	286.14	286.14	286.14	286.14	286.14	286.14	286.14	286.14	286.14	286.14	286.14	286.14	286.14	286.14	286.14	286.14	286.14
8	Seventh	286.14	286.14	286.14	286.14	286.14	286.14	286.14	286.14	286.14	286.14	286.14	286.14	286.14	286.14	286.14	286.14	286.14
9	Eighth	286.14	286.14	286.14	286.14	286.14	286.14	286.14	286.14	286.14	286.14	286.14	286.14	286.14	286.14	286.14	286.14	286.14
10	Ninth	286.14	286.14	286.14	286.14	286.14	286.14	286.14	286.14	286.14	286.14	286.14	286.14	286.14	286.14	286.14	286.14	286.14
18	Seventeenth	286.14	286.14	286.14	286.14	286.14	286.14	286.14	286.14	286.14	286.14	286.14	286.14	286.14	286.14	286.14	286.14	286.14
19	Eighteenth	286.14	286.14	286.14	286.14	286.14	286.14	286.14	286.14	286.14	286.14	286.14	286.14	286.14	286.14	286.14	286.14	286.14
20	Nineteenth	286.14	286.14	286.14	286.14	286.14	286.14	286.14	286.14	286.14	286.14	286.14	286.14	286.14	286.14	286.14	286.14	286.14
Total		5161.85	5161.85	5161.85	5161.85	5161.85	5161.85	5161.85	4052.77	4052.77	4052.77	4052.77	4052.77	4052.77	4052.77	4052.77	5161.85	5161.85

Greater Noida Industrial Development Authority
REVALIDATION
Valid Upto Date: 23/05/2014
Valid From Date: 23/05/2014

DOOR / WINDOW SCHEDULE OF TOWER TYPE-Y				
	size	cill lvl.	lintel lvl.	remarks
M.S.	1160X2150	+00	+2150	Mid Steel
D1a	1250X2150	+00	+2150	wooden door
D1	1200X2150	+00	+2150	wooden door
D2	1000X2150	+00	+2150	wooden door
D2a	835X2150	+00	+2150	upvc / powder coated Aluminium
D4	750X2150	+00	+2150	wooden door
M.S.	1250X2150	+00	+2150	Mid Steel
DW1	2740X2150	+00	+2150	upvc / powder coated Aluminium
DW1	2555X2150	+00	+2150	upvc / powder coated Aluminium
DW2	2315X2150	+00	+2150	upvc / powder coated Aluminium
DW3	1500X2150	+00	+2150	upvc / powder coated Aluminium
DW4	1555X2150	+00	+2150	upvc / powder coated Aluminium
DW3	1420X2150	+00	+2150	upvc / powder coated Aluminium
W	1800X1550	+900	+2450	upvc / powder coated Aluminium
W1	1800X1250	+900	+2150	upvc / powder coated Aluminium
W3	900X1250	+900	+2150	upvc / powder coated Aluminium
W4	900X1100	+1050	+2150	upvc / powder coated Aluminium
W6	600X950	+1200	+2150	upvc / powder coated Aluminium

NOTE:- Refer Door/Window Details.

15 % ADDITIONAL FAR AT TYPICAL FLOOR (TOWER-Y)					
a	3.230	X	4.751	X	1 15.35
b	1.865	X	0.600	X	1 1.12
c	1.250	X	0.945	X	1 1.18
d	1.650	X	5.040	X	1 8.32
a'	1.715	X	0.485	X	4 3.33
b'	1.785	X	0.485	X	2 1.73
TOTAL (A)					31.02

SUBMISSION DRAWING FOR PROPOSED GROUP-HOUSING
AT PLOT NO-GH-01, SECTOR-02, IN GREATER NOIDA
DISTT. GAUTAMBUDH NAGAR (U.P.)

OWNER

Ajay Enterprises (P) Ltd.

ARCHITECT

VAIBHAV JAIN & ASSOCIATES
195, RAM VIHAR DELHI-92. PHONE OFF- 42518322

DRAWING TITLE
TYPICAL FLOOR PLAN
TOWER - Y
(Y1,Y2,Y3,Y4,Y5,Y6,Y7,Y8,Y9,Y10,Y11,
Y12,Y13,Y14,Y15,Y17,Y18)

DRAWING NO.
29

NORTH

SCALE
1:100

ARCH. SEAL & SIG.

OWNERS SIG.

ARCHITECT VAIBHAV JAIN B.Arch (ROORKEE)

Author: S