



SPACE FOR SANCTION

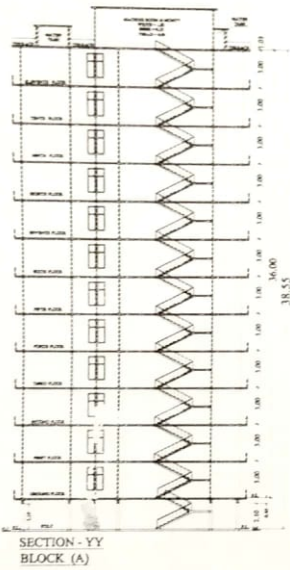

EXISTING COVD. AREA ON STILT	562.92
EXISTING COVD. AREA ON G.F.	562.92
EXISTING COVD. AREA ON 1st F.	562.92
EXISTING COVD. AREA ON 2ND F.	562.92
EXISTING COVD. AREA ON 3RD F.	562.92
EXISTING COVD. AREA ON 4TH F.	562.92
EXISTING COVD. AREA ON 5TH F.	562.92
EXISTING COVD. AREA ON 6TH F.	562.92
EXISTING COVD. AREA ON 7TH F.	562.92
EXISTING COVD. AREA ON 8TH F.	562.92
EXISTING COVD. AREA ON 9TH F.	562.92
EXISTING COVD. AREA ON 10TH F.	562.92
EXISTING COVD. AREA ON 11TH F.	562.92
TOTAL EXISTING COVD. AREA G-11	6755.04

FOUNDATION DETAIL
NOT TO SCALE

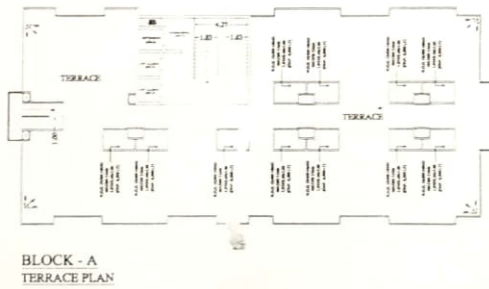

SPECIFICATIONS

1. FIRST CLASS BRICK WORK IN 1:4 C MORTAR
2. R.C.C. WORK IN 1:2:4 CEMENT MIX
3. FOUNDATION CEMENT CONC. IN 1:4:8 MIX
4. PLASTERING IN 1:6 CEMENT MORTAR
5. DOOR WINDOW IN WOODEN WORK

AREA STATEMENT	IN SQM
1. EXISTING COVD. AREA ON G.F.	562.92
2. TOTAL EXISTING COVD. AREA G-11	6755.04
3. EXISTING COVD. AREA ON STILT	562.92
4. MUMTY COVD. AREA	52.81

TITLE TYPICAL G-11 FLOOR PLAN
BLOCK (A) EXISTING BUILDING

PROJECT:
EXISTING CONSTRUCTION PLAN GROUP HOUSING BUILDING
"KRISHNA VALLEY" AT KASABA - 7, TARA, 895, 713 & 892
SITUATED AT MALLA JANTI, MAT., TRA-DELHI ROAD,
MATHERA

OWNERS
KJ-VIEW CONSTRUCTIONS (P) LTD.
WZ-92-D.G.P.R. RAJA GARDEN, NEW DELHI-110018


DIRECTORS:
1. Mr. JOGINDER KUMAR KHURANA
2. Mr. PARIKSHIT KHURANA
3. Mrs. DEEPA KHURANA

OWNER'S SIGN:


ARCHITECTS:
BAJAJ CONSTRUCTIONS
Architects Engineers Structural Consultants
Interior Designers Valuer & PMC
A-47, KRISHNA NAGAR, MATHERA
OFF. 790204688
CELL. 9412281196

Website: www.bajajconstructions.com
E-mail: bajaj_construction@yahoo.co.uk
bajajconstructions2@gmail.com


SHEET NO. - 04/08

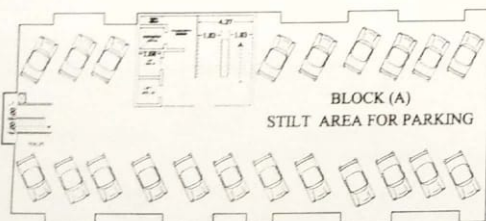


BLOCK - A
STILT PLAN




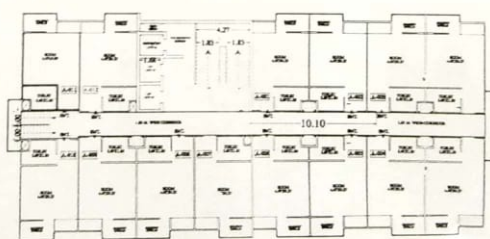


BLOCK - A
GROUND FLOOR PLAN
TYPICAL G.F. - 11

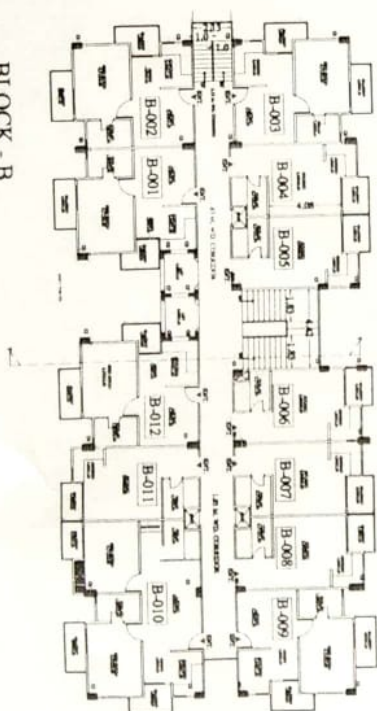

SHEET NO. 05406

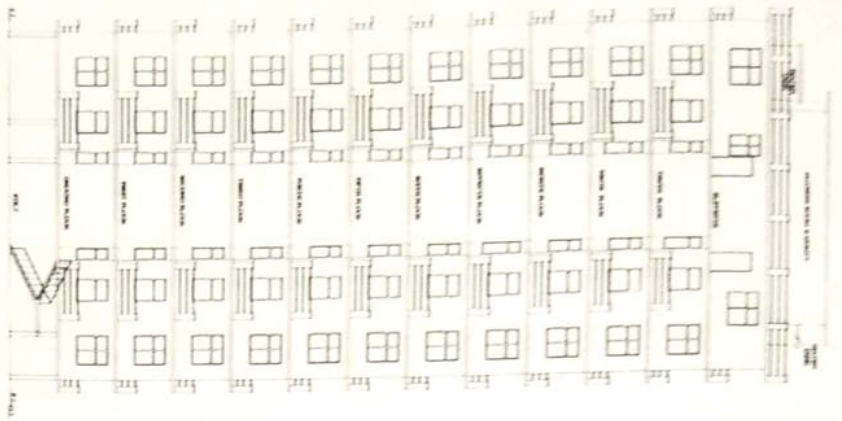

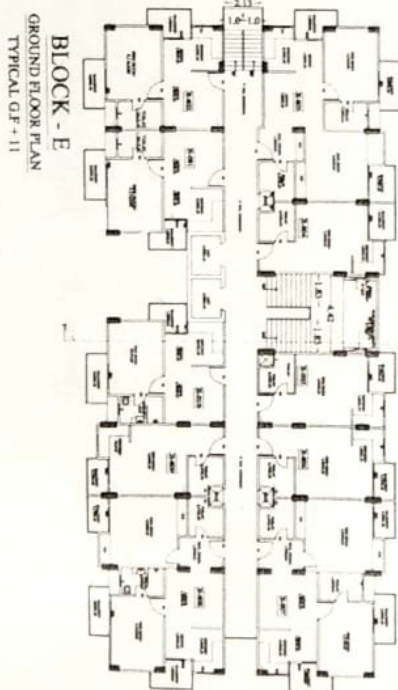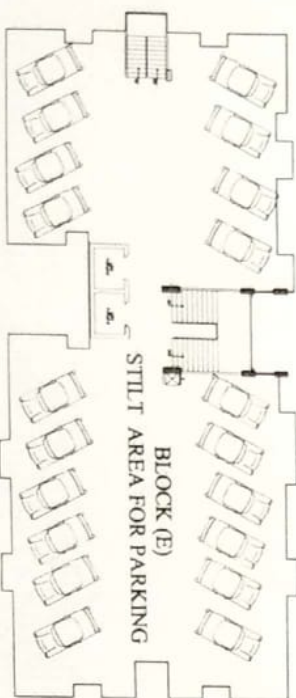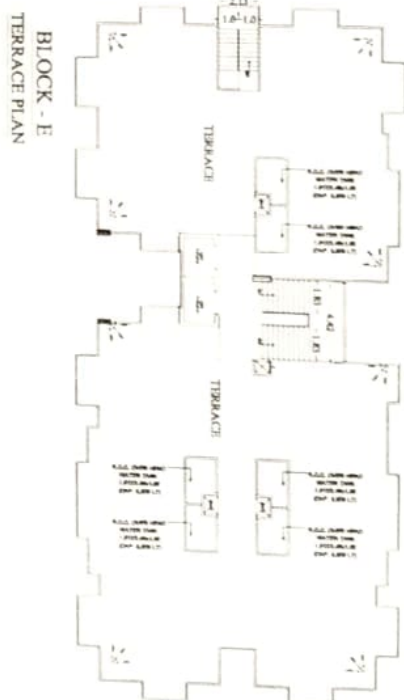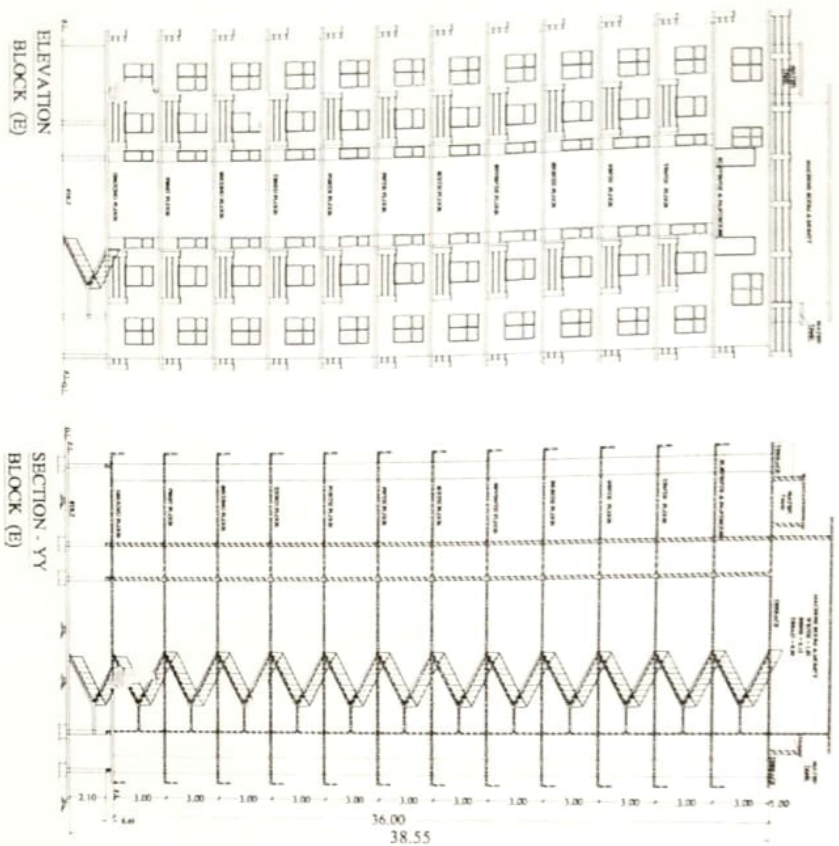

- SPECIFICATIONS**
1. FIRST CLASS BLOCK WORK IN 1:4 CEMENT/3
 2. R.C. WORK IN 1:2.4 CEMENT/3
 3. FOUNDATION CEMENT CONC. IN 1:4 MIX
 4. PLASTERING IN 1:4 CEMENT/3 MORTAR
 5. DOOR WINDOW IN WOODEN WORK
- AREA STATEMENT**
1. EXISTING CIVIL AREA ON G/F
 2. TOTAL EXISTING CIVIL AREA ON G/F
 3. NEWLY CIVIL AREA
 4. EXISTING CIVIL AREA ON F/F

TITLE: TYPICAL G-11 FLOOR PLAN

BLOCK (E)

PROJECT:
 EXISTING CONSTRUCTION PLAN FOR 7-STOREY BUILDING
 TOWNSHIPS VILLAGE AT KADAKKAL, NO. 5A, 6TH, 7TH & 8TH
 FLOOR AT MAHA NAGAR, MADRAS - 600 014
 MADRAS

OWNERS:

BEVIEW CONSTRUCTIONS PT. LTD.
 42, 43, 44,100





DIRECTORS:

1. Mr. JENNIFER KUNDA KIRKANA
2. Mr. PRADEEP KIRKANA
3. Mrs. JENNIFER KIRKANA

OWNER'S SIGN:

ARCHITECTS:
BAVAI CONSTRUCTIONS
 Architects Bangalore, Karnataka
 4/27, KADAKKAL, MADRAS - 600 014
 TEL. 41234567

SHED NO. 079

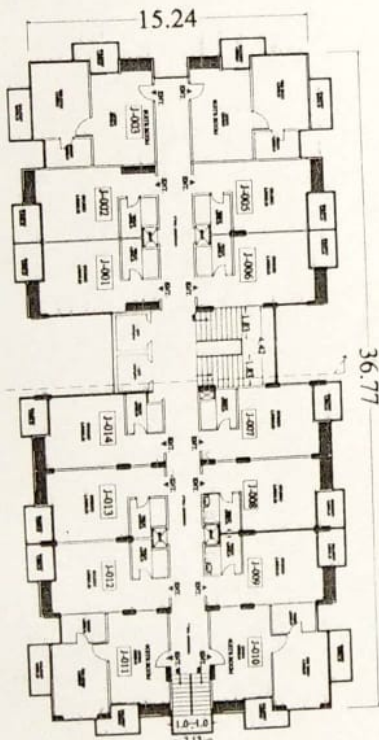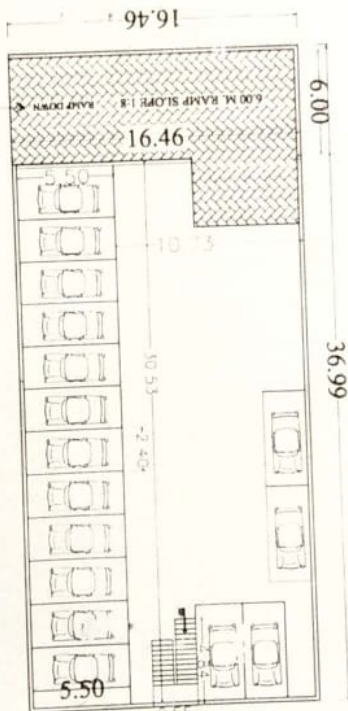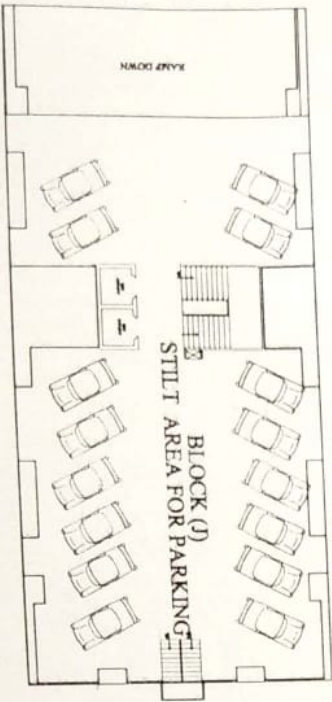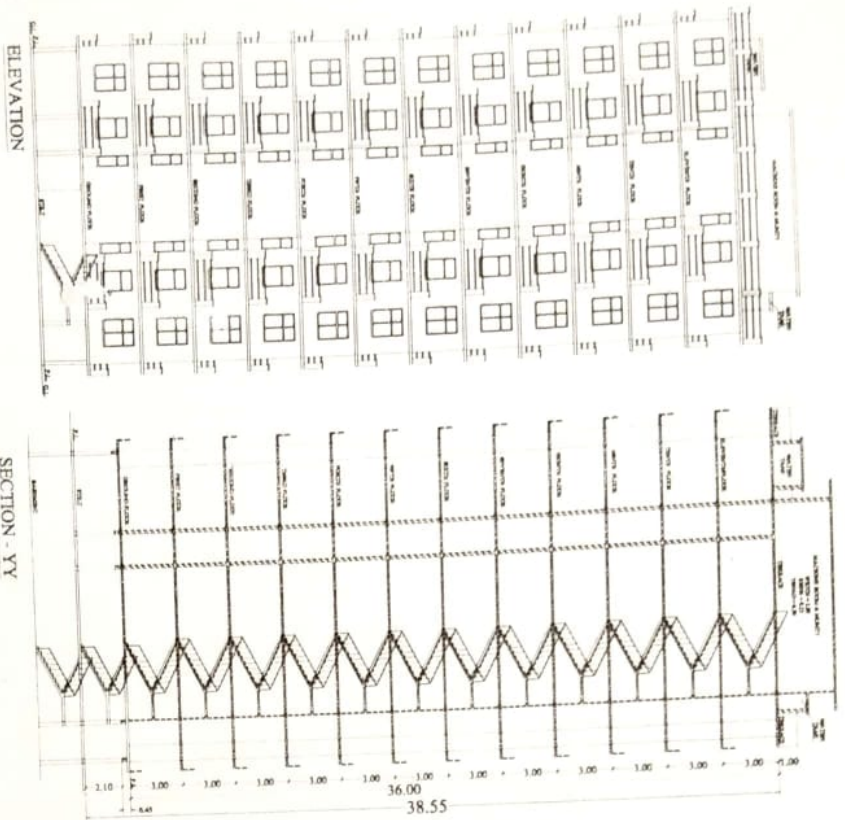

- SPECIFICATIONS**
1. FIRST CLASS BRICK WORK IN 1:4 CEMENT MORTAR
 2. R.C.C. WORK IN 1:2:4 CEMENT MIX
 3. FOUNDATION CEMENT CONCRETE IN 1:2:4 MIX
 4. PLASTER WORK IN 1:3 CEMENT MORTAR
 5. DOOR WINDOW IN WOODEN WORK
 6. EXISTING CONVD. AREA ON G/F
 7. EXISTING CONVD. AREA ON 1ST F
 8. EXISTING CONVD. AREA ON 2ND F
 9. EXISTING CONVD. AREA ON 3RD F
 10. EXISTING CONVD. AREA ON 4TH F
 11. EXISTING CONVD. AREA ON 5TH F
 12. EXISTING CONVD. AREA ON 6TH F
 13. TOTAL EXISTING CONVD. AREA ON G-11

- AREA STATEMENT**
- | NO. | DESCRIPTION | AREA (SQ. M) | TOTAL |
|-----|------------------------------------|--------------|-------|
| 1. | EXISTING CONVD. AREA ON G/F | 15.24 | 15.24 |
| 2. | TOTAL EXISTING CONVD. AREA ON G-11 | 15.24 | 15.24 |
| 3. | WHOLETY CONVD. AREA | 15.24 | 15.24 |
| 4. | EXISTING CONVD. AREA ON 1ST F | 15.24 | 15.24 |
| 5. | EXISTING CONVD. AREA ON 2ND F | 15.24 | 15.24 |
| 6. | EXISTING CONVD. AREA ON 3RD F | 15.24 | 15.24 |
| 7. | EXISTING CONVD. AREA ON 4TH F | 15.24 | 15.24 |
| 8. | EXISTING CONVD. AREA ON 5TH F | 15.24 | 15.24 |
| 9. | EXISTING CONVD. AREA ON 6TH F | 15.24 | 15.24 |
| 10. | EXISTING CONVD. AREA ON 7TH F | 15.24 | 15.24 |
| 11. | EXISTING CONVD. AREA ON 8TH F | 15.24 | 15.24 |
| 12. | EXISTING CONVD. AREA ON 9TH F | 15.24 | 15.24 |
| 13. | TOTAL EXISTING CONVD. AREA ON G-11 | 15.24 | 15.24 |

TITLE: TYPICAL G-11 FLOOR PLAN
BLOCK (J)

PROJECT:
EXISTING CONSTRUCTION PLAN (G-11) FOR THE BUILDING
TERRACE VALLEY AT EMBAYMENT, NEW DELHI - 110018

OWNERS:
B-101/101A, B-101A, B-101B, NEW DELHI - 110018

DIRECTORS:
1. MR. P. K. SINGH, KIRAN KIRAN
2. MR. P. K. SINGH, KIRAN KIRAN
3. MR. S. S. SINGH, KIRAN KIRAN

OWNER'S SIGN:

ARCHITECTS:
BAJAJ CONSTRUCTIONS
Architects: Bajaj Constructions
Address: Bajaj Constructions, New Delhi - 110018
A-101/101A, B-101A, B-101B, NEW DELHI - 110018
CELL: 91280108

DATE: 10/10/2018
SCALE: 1:100
SHEET NO.: 08/08