



PARKING AREA = [TOTAL AREA- (RAMP AREA+LIFT+STAIRCASE)]
PARKING AREA = [3413.96 - (207.054 + 36.32)]
= 3413.96-243.37
= 3170.586 SQ.MT.

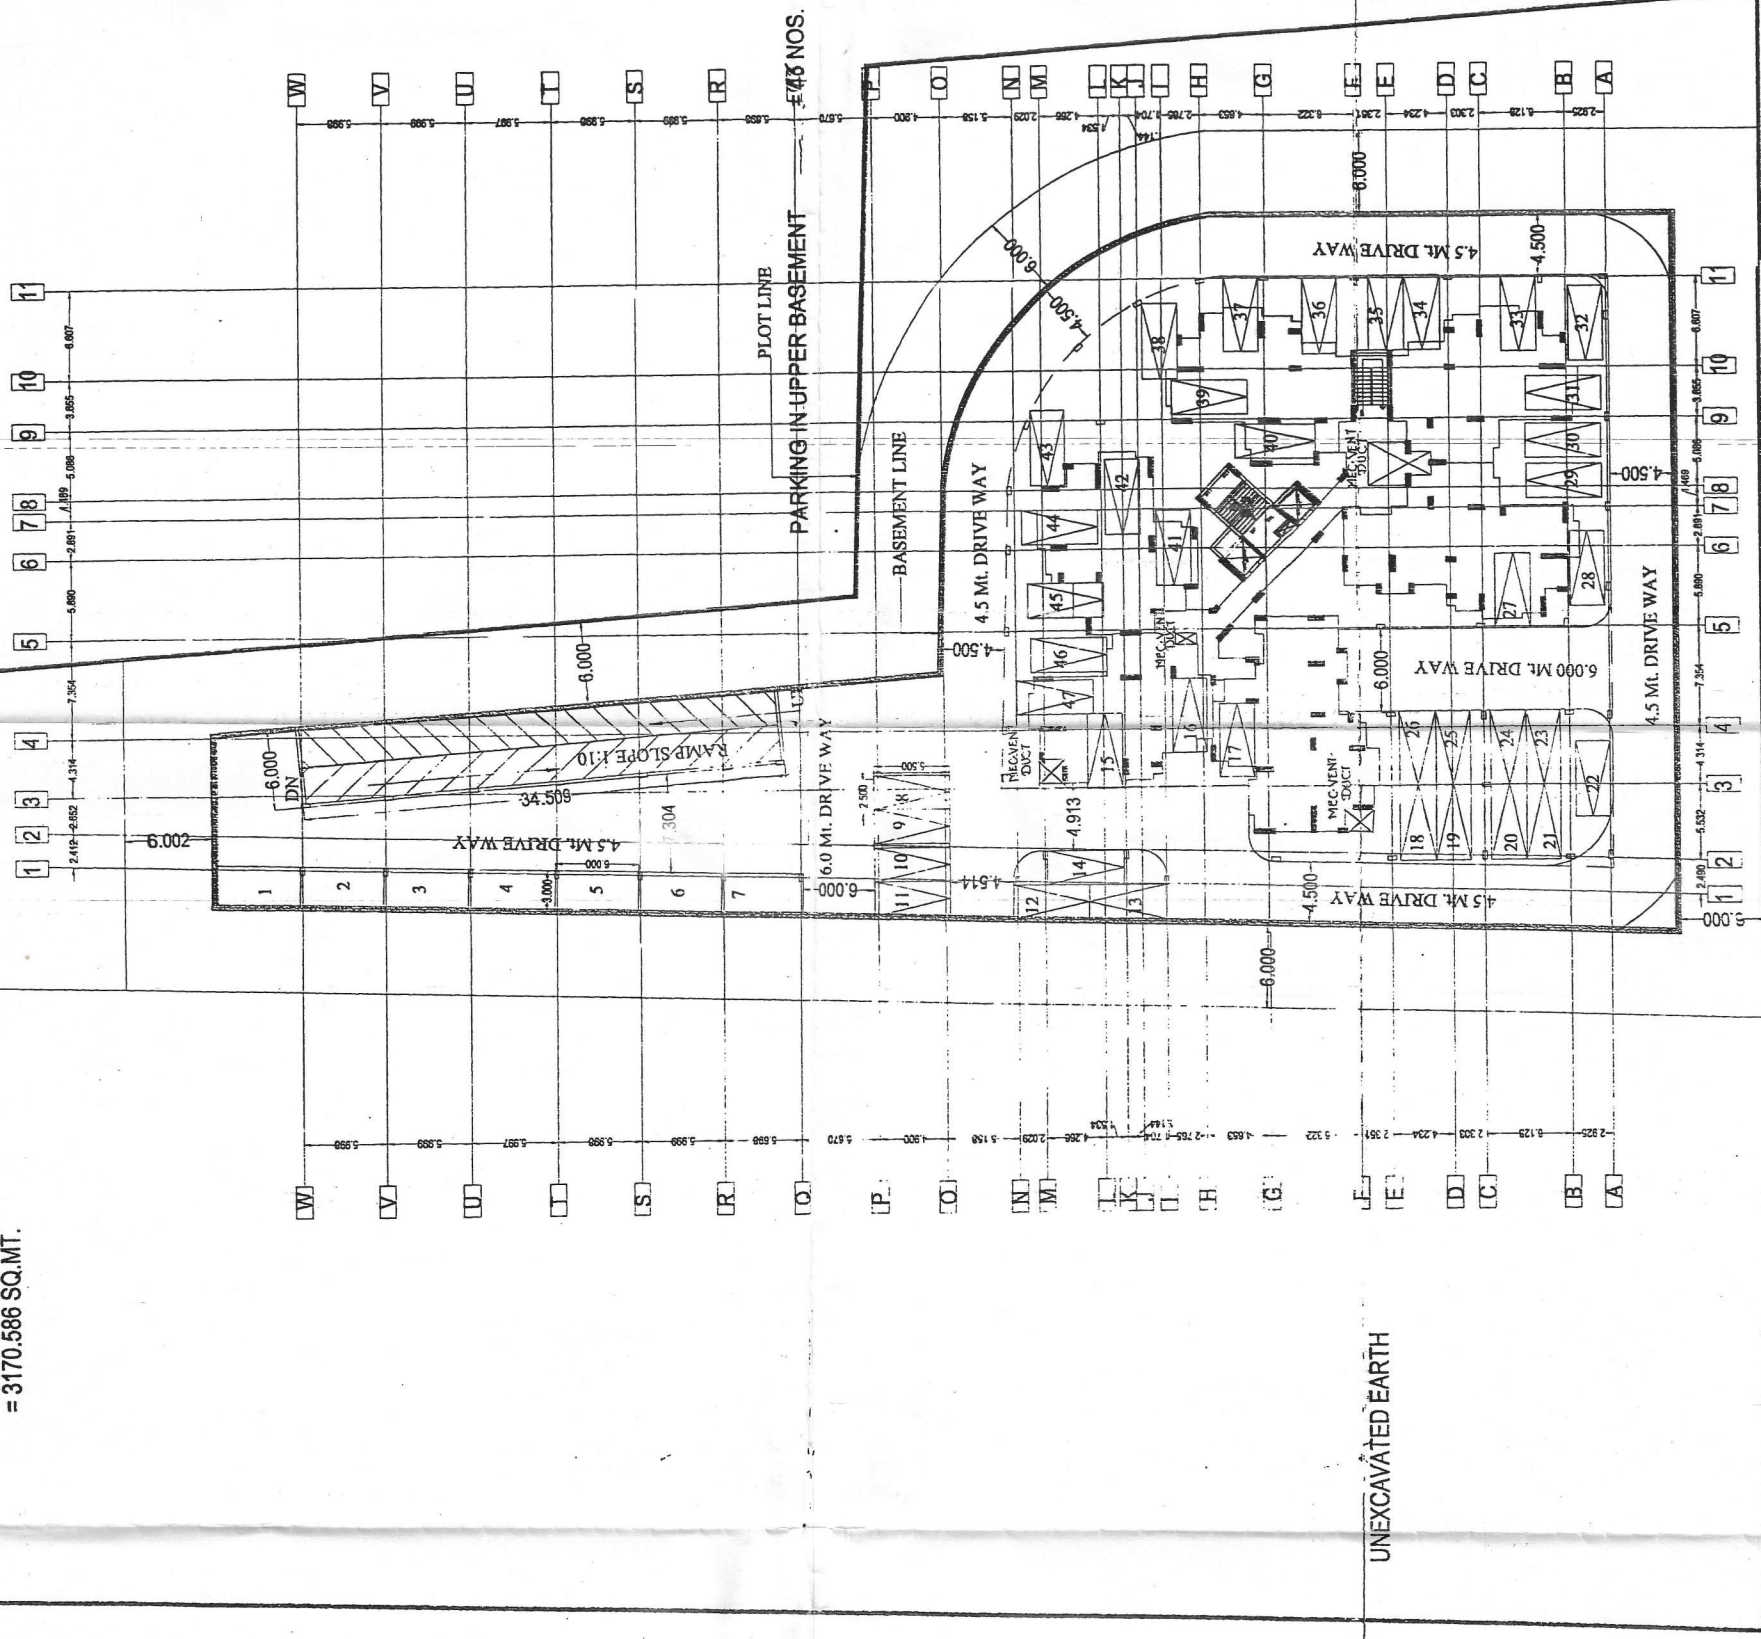

UPPER BASEMENT PLAN

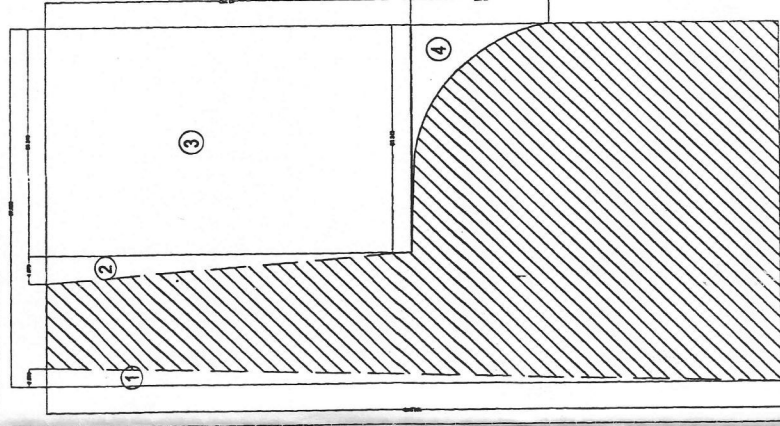

AREA OF RECTANGULAR - 6.000 X 6.000 = 36.000 SQ.M
AREA OF BASIN - 0.000 X 0.000 = 0.000 SQ.M
AREA OF BASIN - 0.000 X 0.000 = 0.000 SQ.M

PROJECT TITLE
PROPOSED GROUP HOUSING ON
KHASRA NO. 374 & 877
APRAMEYA RESIDENCY
AT NOOR NAGAR, Ghaziabad
BUILDER & PROMOTERS
RAM SHYAM BUILDERS PVT. LTD.
Durga Plaza, S-3, 11nd Floor, 10, Sanjay Nagar
District Centre, Ghaziabad

SUBMISSION DRAWING

DRAWING TITLE
UPPER BASEMENT PLAN

OWNERS SIGN
For Ram Shyam Builders (P) Ltd.
Director

ARCHITECT'S SIGN
Building Beliefs
Architect Planner, Landscape
& Interior Designer

ARCHITECT

BUILDING BELIEFS ARCHITECTS
3/4 MAUL SIRI ROAD SHIPRA SUN CITY
INDIRAPURAM Ghaziabad

DATE	DEALT
SCALE	CHKD
1:0.250	
DRAWING NO.	
	SD-04

NOTE: CUPBOARD AREA IS INCLUDED IN F.A.R

GORS & WINDOWS SCHEDULE					
S.NO.	TYPE	SIZE	S/LVL	L/LVL	
1	D1	1.05x2.100	4/0	2.100	
2	D2	0.95x2.100	4/0	2.100	
3	D3	0.75x2.100	4/0	2.100	
4	W1	0.80x4.400	*150	2.450	
5	W2	1.15x4.400	*150	2.450	
6	W3	1.90x2.000	*150	2.450	
7	V	0.60x4.400	*150	2.450	

[illegible]

PROJECT TITLE
PROPOSED GROUP HOUSING ON KHASRA NO. 874 & 877 APRAMEYA RESIDENCY AT NOOR NAGAR , Ghaziabad

BUILDER & PROMOTERS
RAM SHYAM BUILDERS PVT. LTD.
Dwiga Plaza, S-3, IInd Floor, 10, Sanjay Nagar District Centre,
Ghaziabad

SUBMISSION DRAWING

DRAWING TITLE BLOCK - A
GROUND FLOOR PLAN
AND AREA DIAGRAM

OWNED BY SPAIN BUILDERS (P) LTD.


Director

ARCHITECTS' SIGN


Building Beliefs
Architect, Planner, Landscape
& Interior Designer

DATE		DEALT	
SCALE	1:119.8	CHKD.	
		DRAWING NO.	

50-05

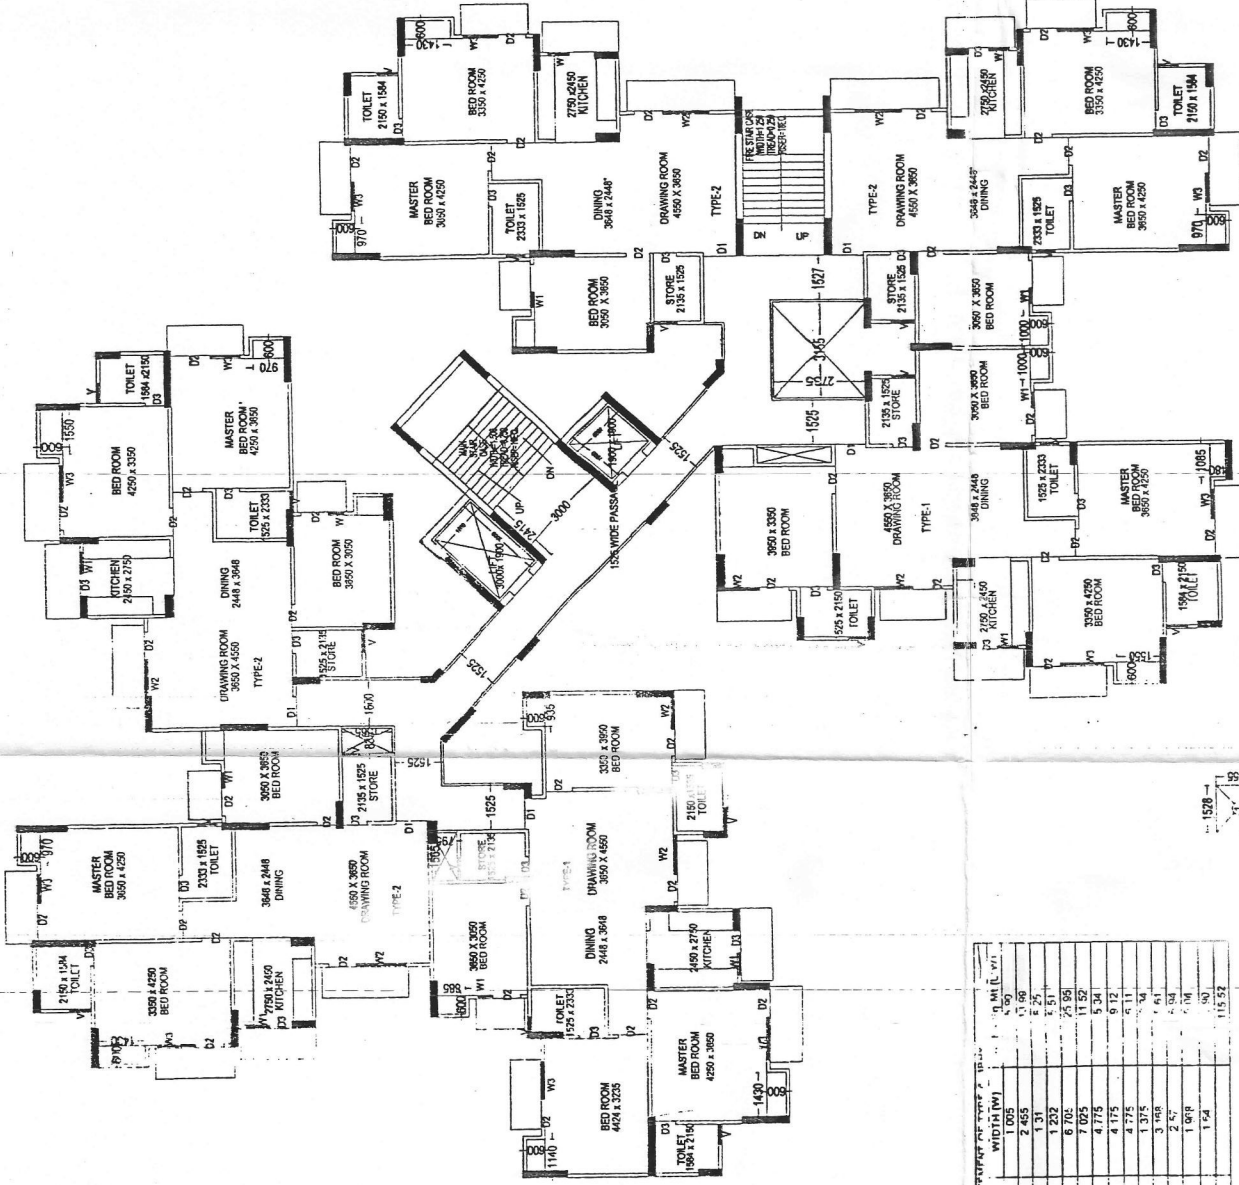

AREA SCHEDULE OF POLYETHYLENE		
LENGTH	WIDTH	AREA SQUARE
1	1.50	1.43
2	1.6	0.96
3	1.75	0.77
4	2.31	1.10
5	2.25	1.19
6	1.93	0.96
7	1.108	0.5
8	1.07	1.7
9	1.55	3.1
10	1.50	5.06
11	1.447	1.57
12	1.62	2.56
13	1.46	2.66
14	1.63	1.15
15	2.12	0.90
16	0.56	0.49
17	0.55	1.02
18	0.53	0.68
19	1.6	1.61
20	1.55	1.10
21	1.55	2.36
22	2.5	0.54
TOTAL		4.81

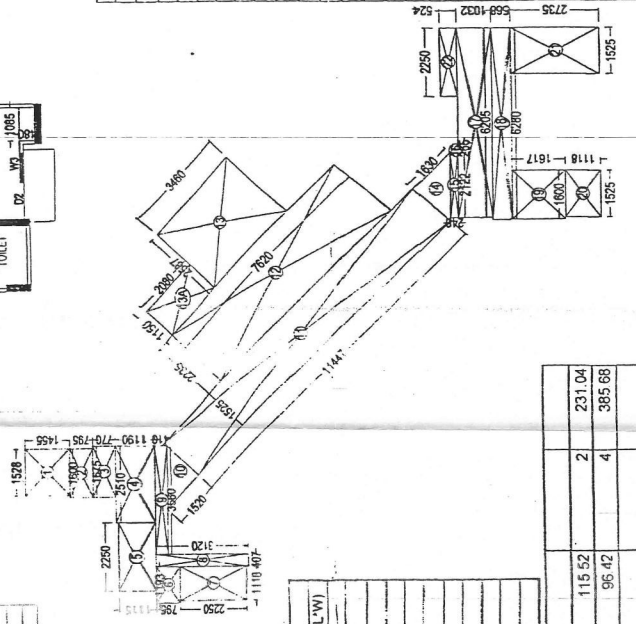



	LENGTH (μL)	WIDTH (μm)	g ML ⁻¹ (V)
A	5.61	1.05	1.90
B	5	2.55	2.25
C	6.58	1.31	5.31
D	4.4	1.22	1.90
E	3.87	6.70	11.52
F	1.64	7.05	5.34
G	1.118	4.75	4.12
H	2.198	4.12	5.34
I	1.658	1.35	5.34
J	1.658	3.65	6.1
K	1.57	2.57	5.34
L	2.7	2.57	1.94
M	2.663	1.68	1.94
N	2.38	1.54	5.34
TOTAL			115.52

AREA STATEMENT OF TYPE 2 BBIK			
	LENGTH (L')	WIDTH (W')	AREA ± 3% (L(W))
A	3.702	1.007	3.729
B	2.565	2.913	7.483
C	2.7	3.575	9.55
D	1.77	4.173	7.39
E	1.699	2.38	4.04
F	12.425	3.77	46.847
G	0.598	1.31	0.78
H	1.84	2.25	4.169
I	3.87	1.935	7.49
J	4.47	1.23	5.50
TOTAL			96.42

[illegible]

Parking Calculation				
BLOCK	UNIT	AREA	FACTOR	ECS
A		90	116.4	1.25
				112.5

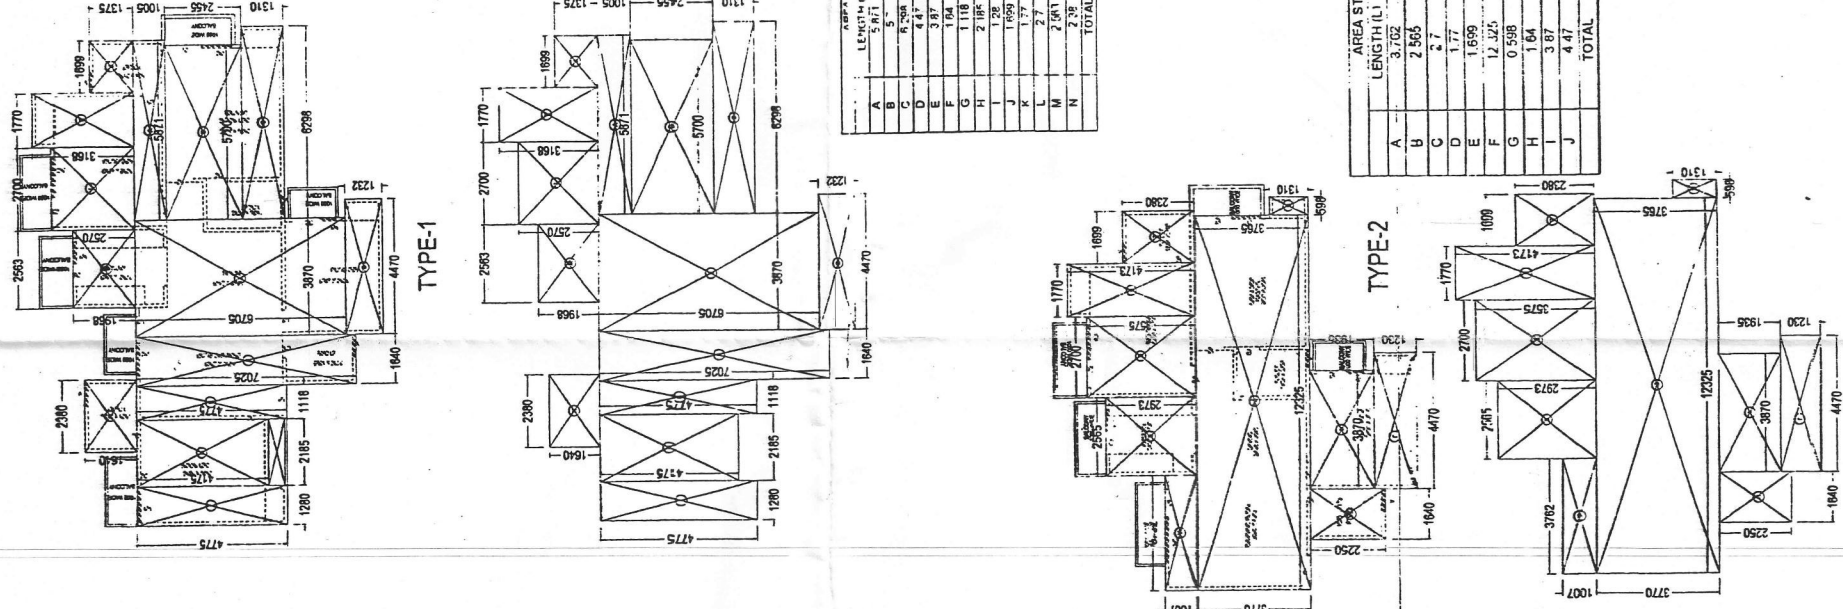

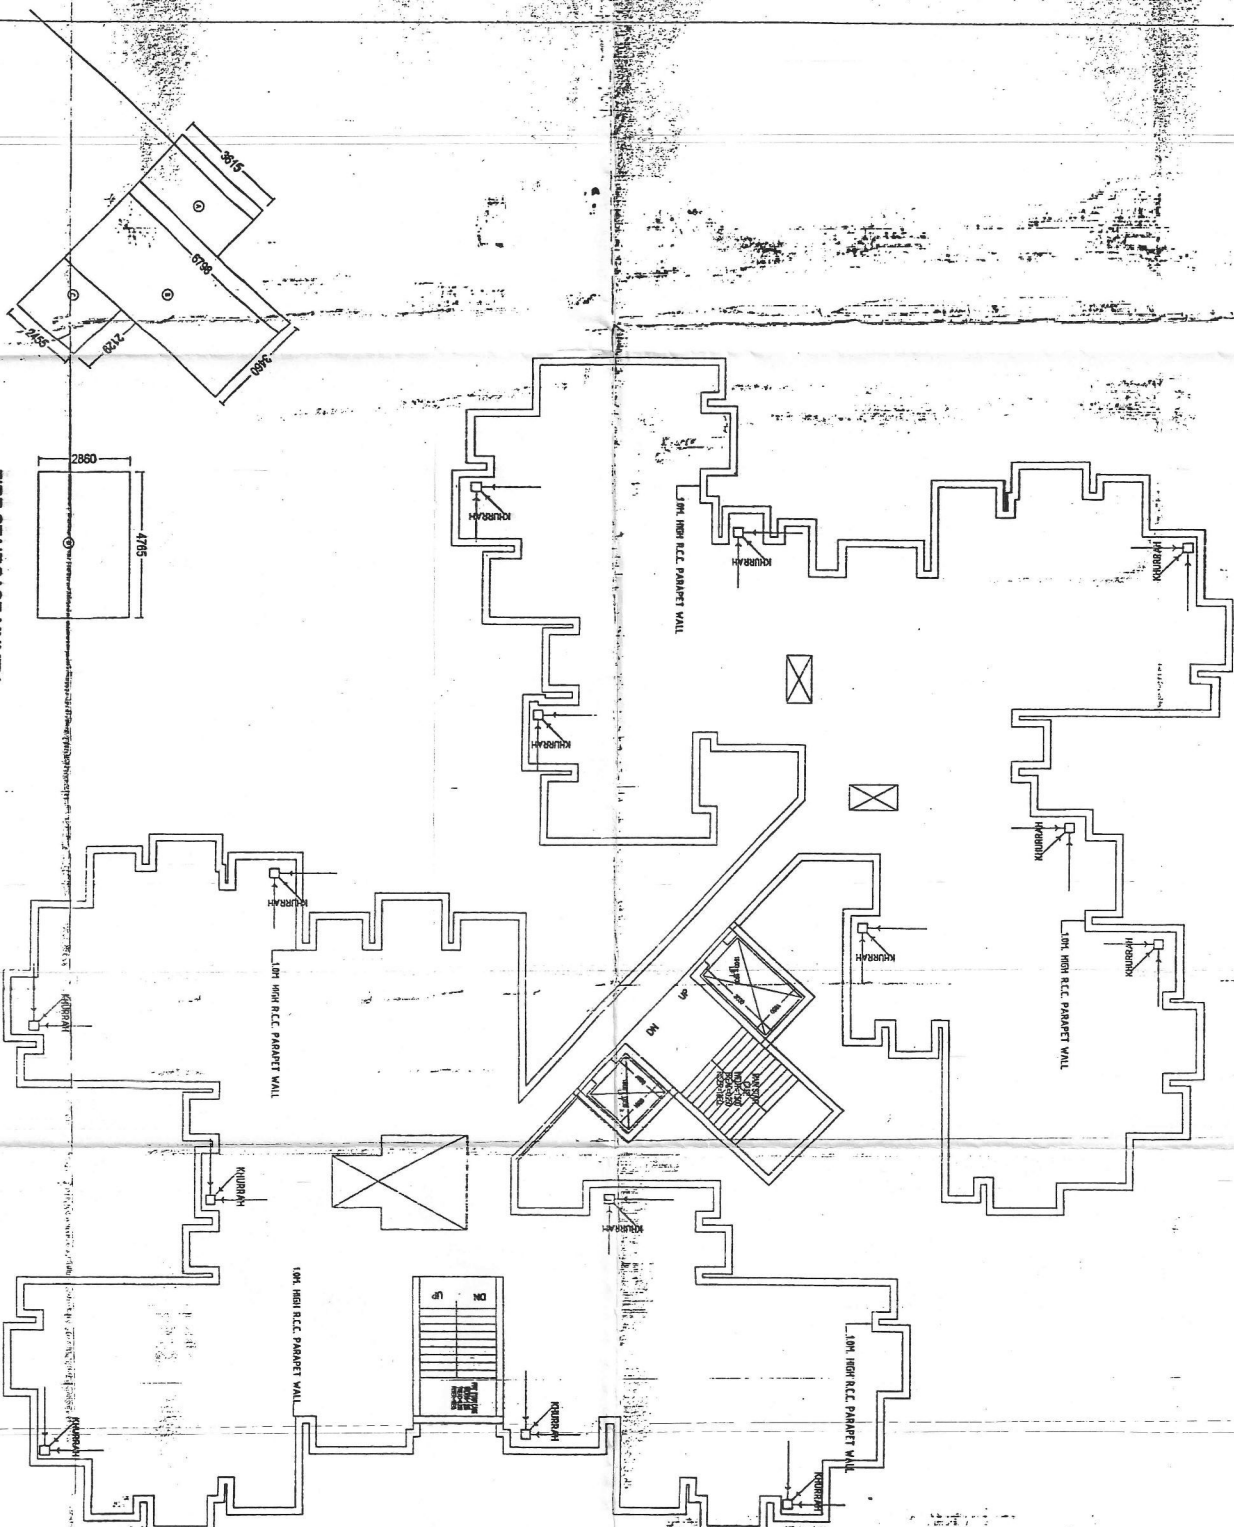

PROPOSED GROUP HOUSING ON
KHASRA NO. 874 & 877
APRAMEYA RESIDENCY
AT NOOR NAGAR , Ghaziabad

BUILDER & PROMOTERS
RAM SHYAM BUILDERS PVT. LTD.
Durga Plaza, S-3, 11th Floor, 10, Sanjay Nagar District Centre,
Chennai 600 042

SUBMISSION DRAWING
DRAWING TITLE-BLOCK "A"
TERRACE PLAN

OWNER'S SIGN _____

ARCHITECTS' SIGN

Building/Bellefs
Architect, Planner, Landscape
& Interior Designer

DATE	DEAL
1:119.8	CHKO.

SD-07

संस्थापक निदेशक
राज्य शिक्षा आयोग
राज्य शिक्षा आयोग

आमिशासी अशा
भास्तर एकात्रे

संसारतः प्रकाशः भवति । सदाचारः कौ सुखाय विदुः
विभक्तः सत्ये परा समस्त दीयाते के ऊपर
आत्मीयता। दार्द्र्य श्रमिता उपनि/शास्त्राय
। जो कीर्त्यान्ती। तेवस सिम्पन्न पण्डित उग्र

विद्युत् विद्ययो के अणुसंग नानि न ह्यु
अणुधर ॥ विमल कयो जय । जय

शिवारक / सु-स्वामी / निपाकरी हार निनिज
 लाना नई न हनिश फारन है। हार न न
 उहार प्रवेश नाना पन कप्य तागेनिक कानार
 कलकल कने के पन न न पन कने हरे न निपाकरी
 भोगी हारना ननन न उहार उहार नर न हनिश
 कप्य न पन ननन पन निग पनन हारनार हारनार

स्थल पर एक बोर्ड पर स्वीकृत मान्यपत्र की
संख्या व दिनांक लिखना अनिवार्य होगा।