

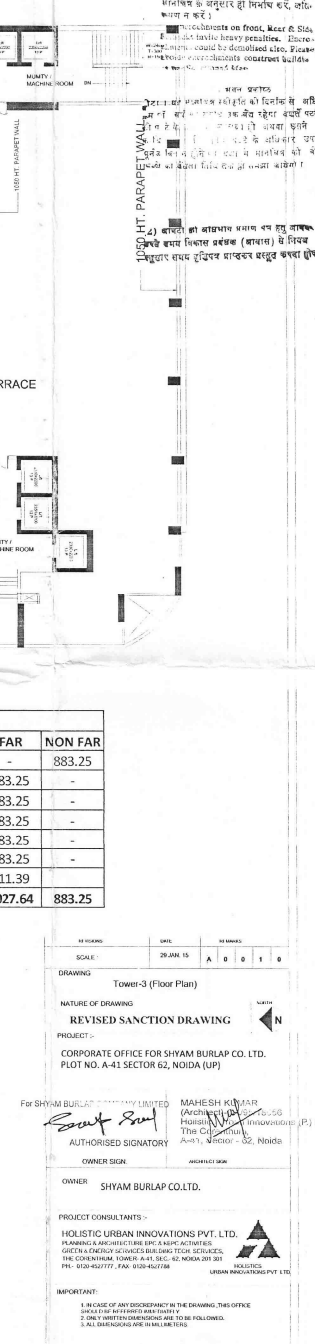
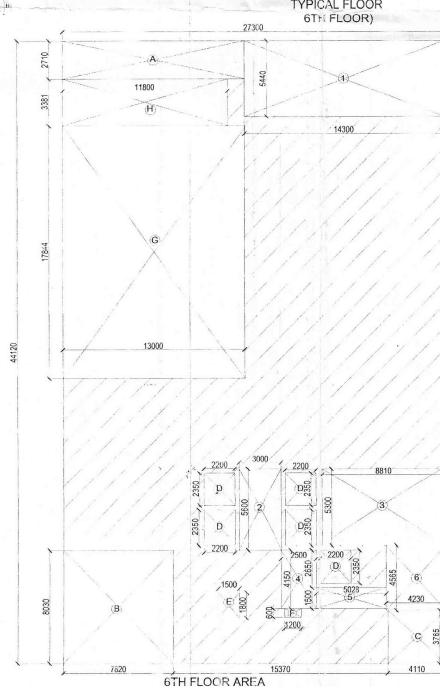
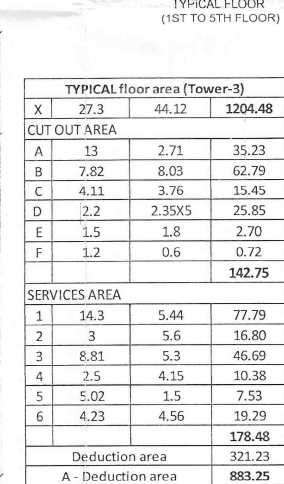
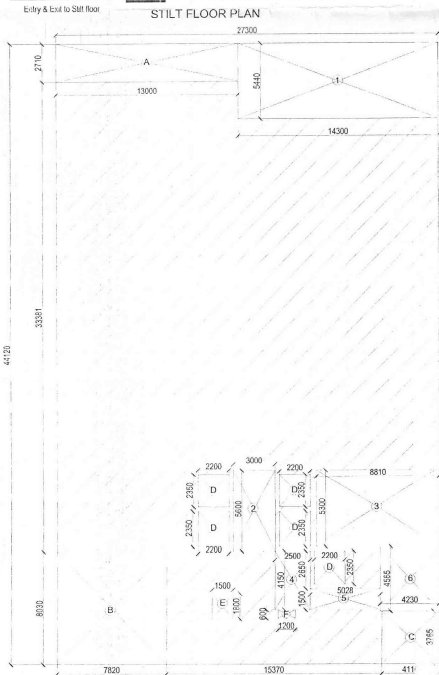
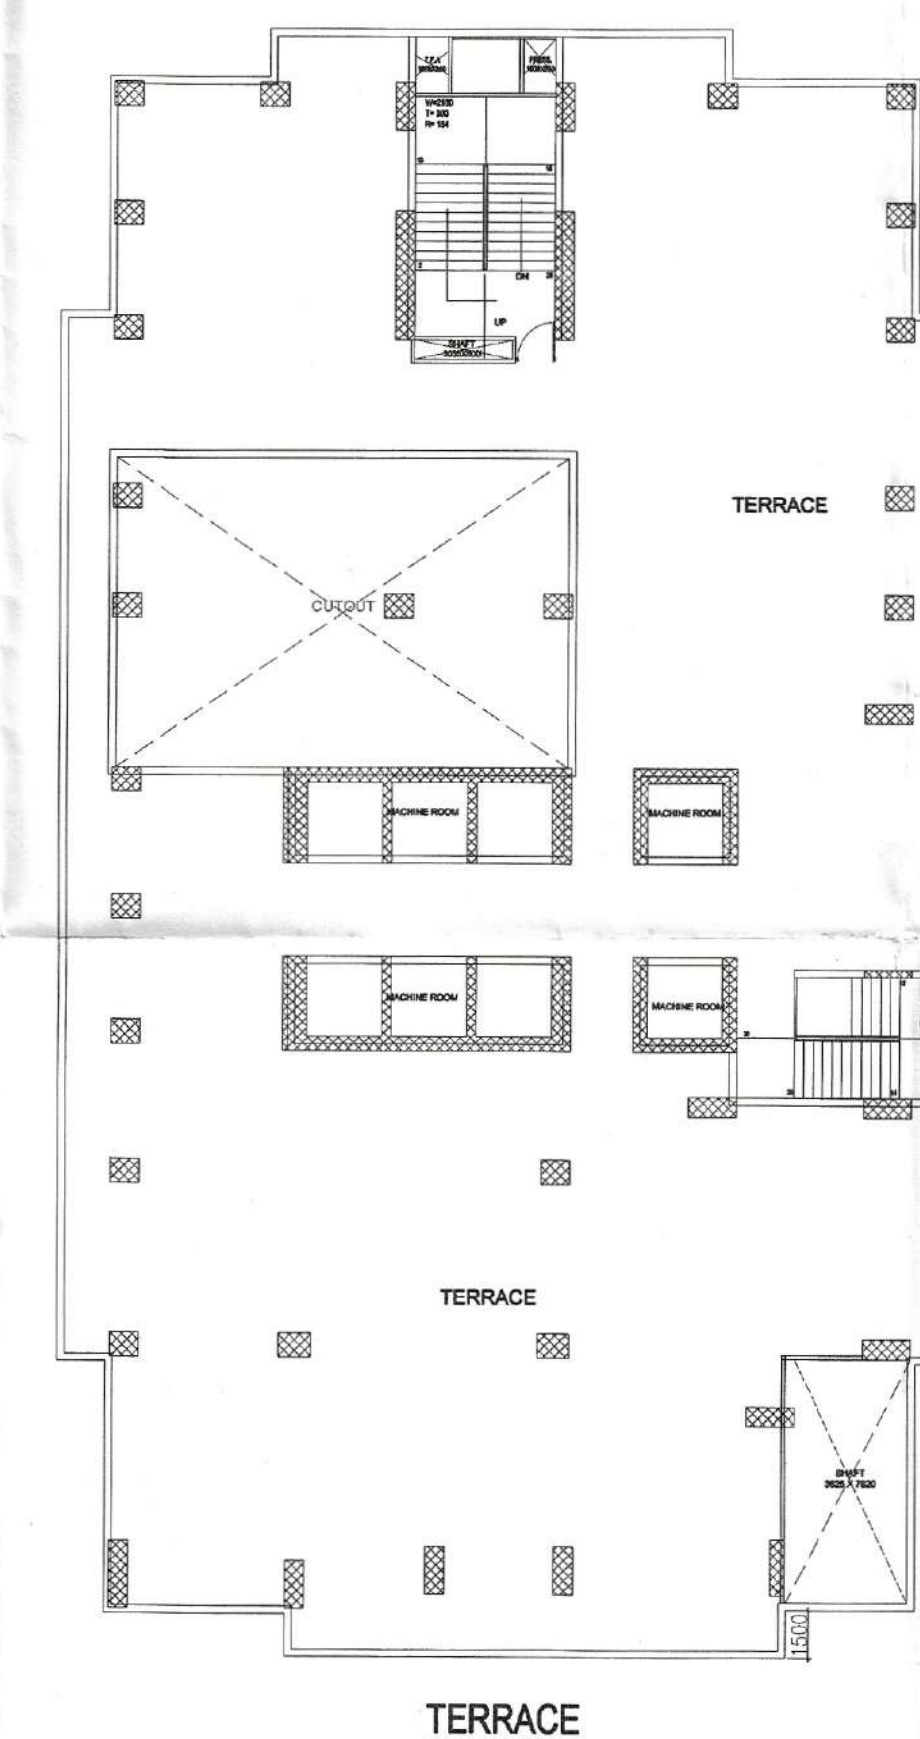
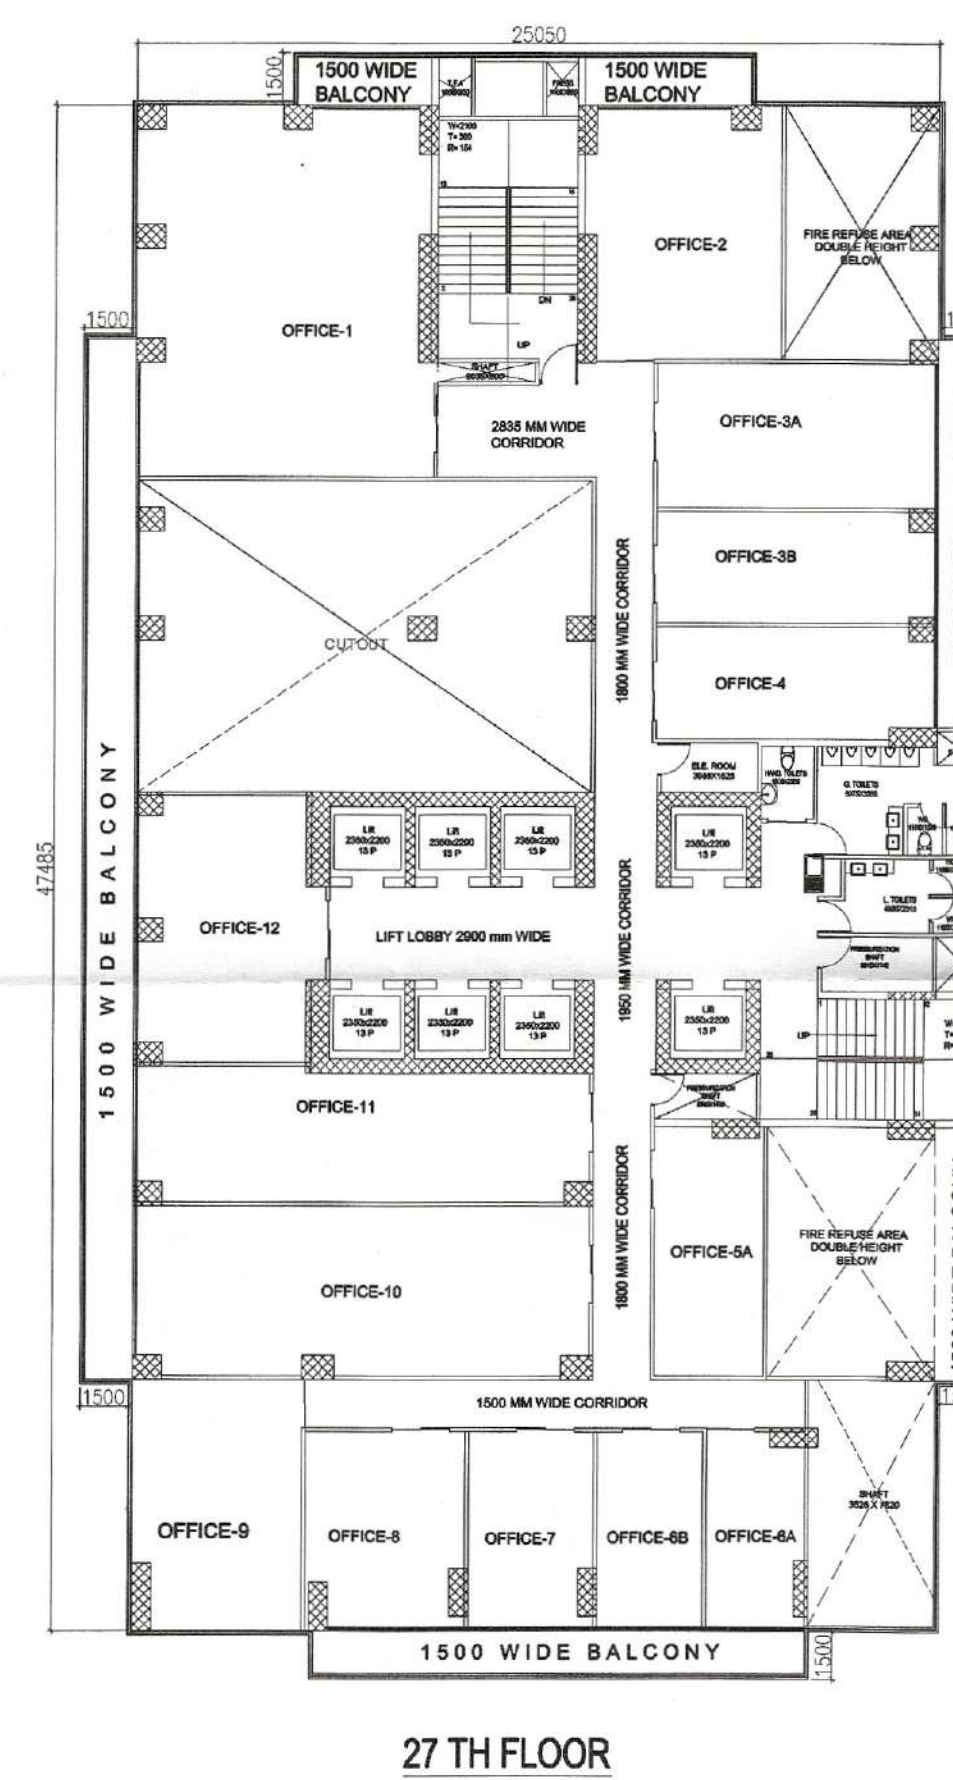
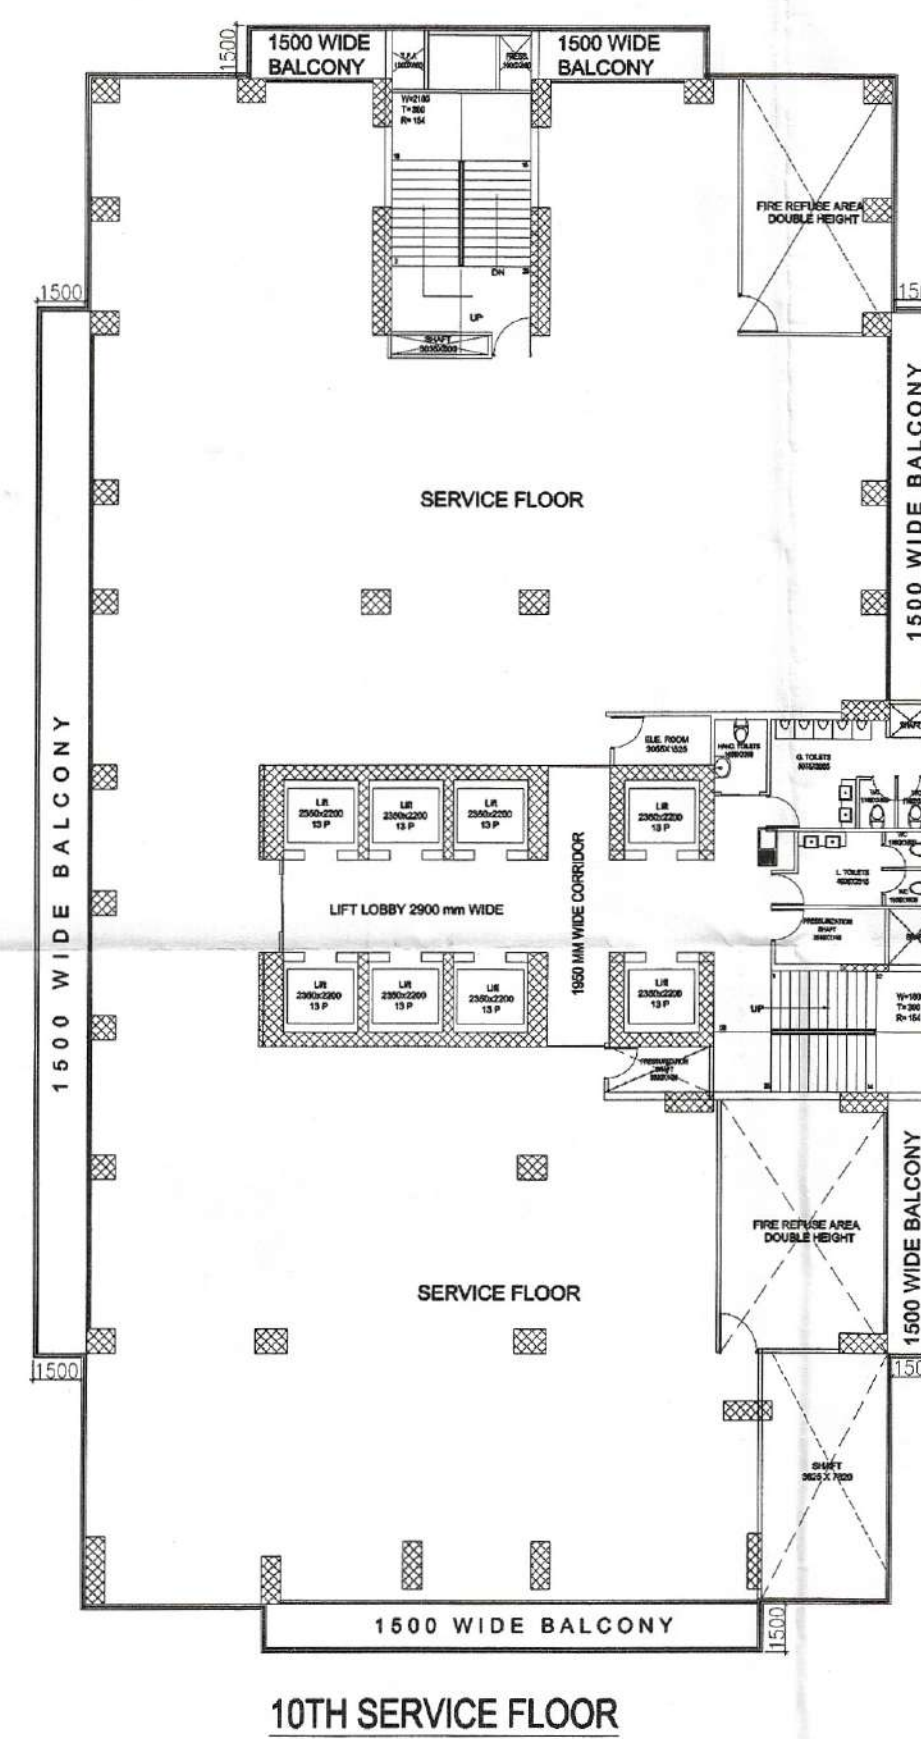
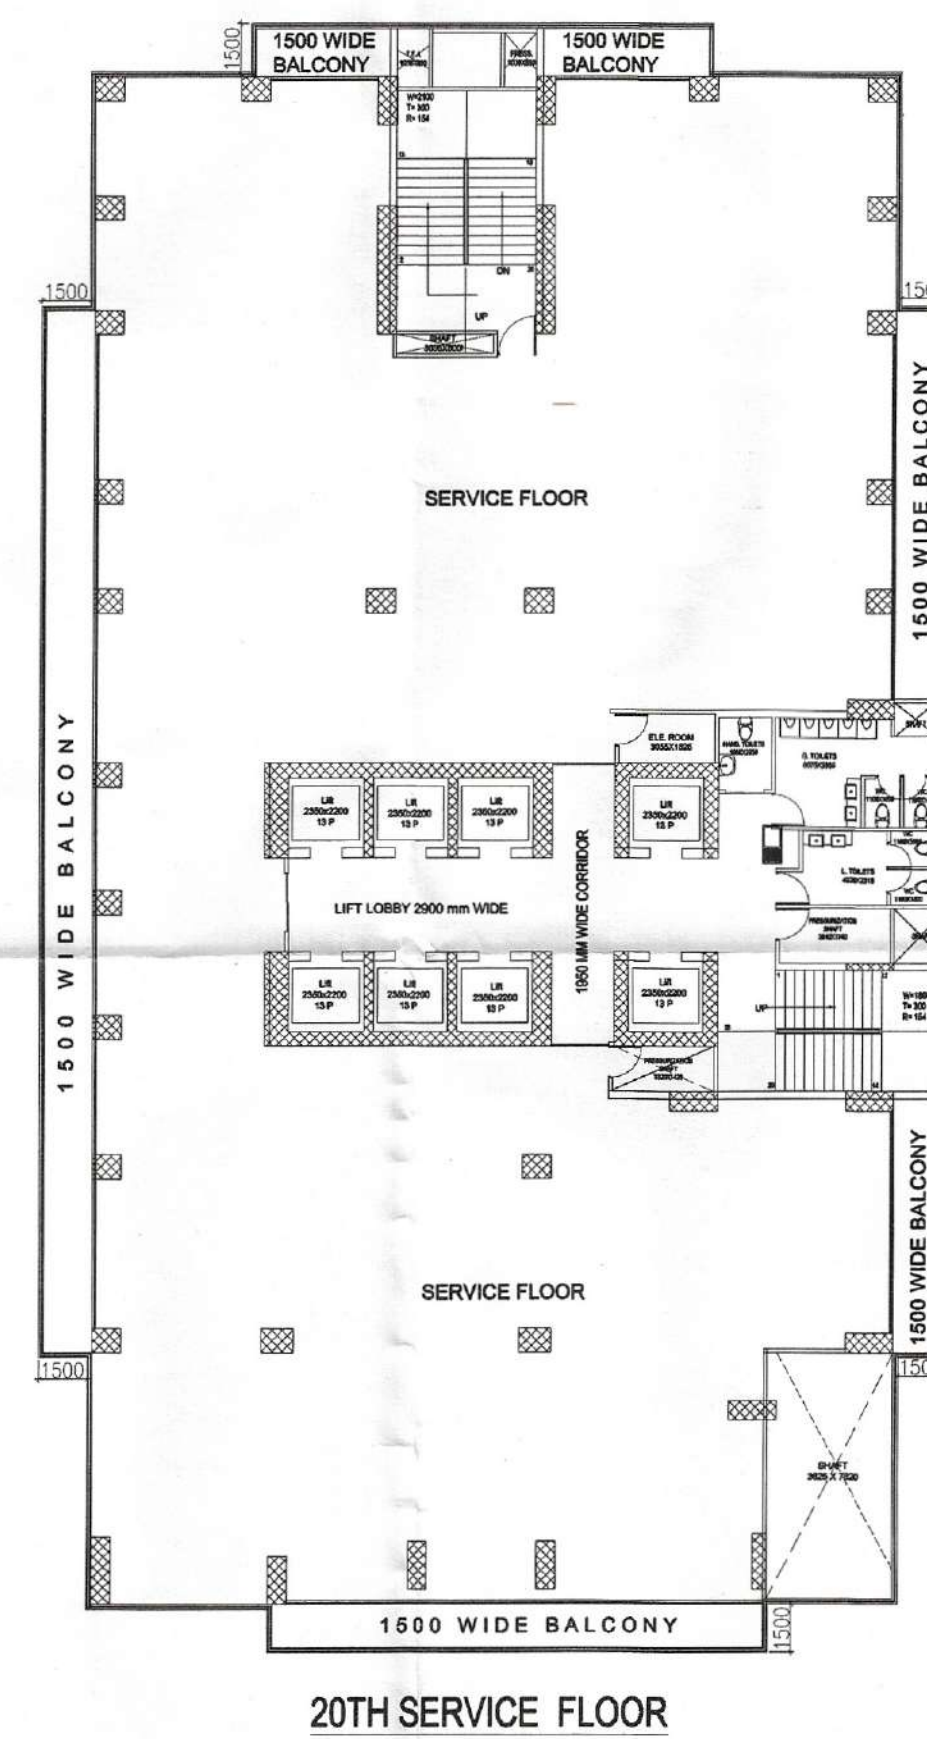
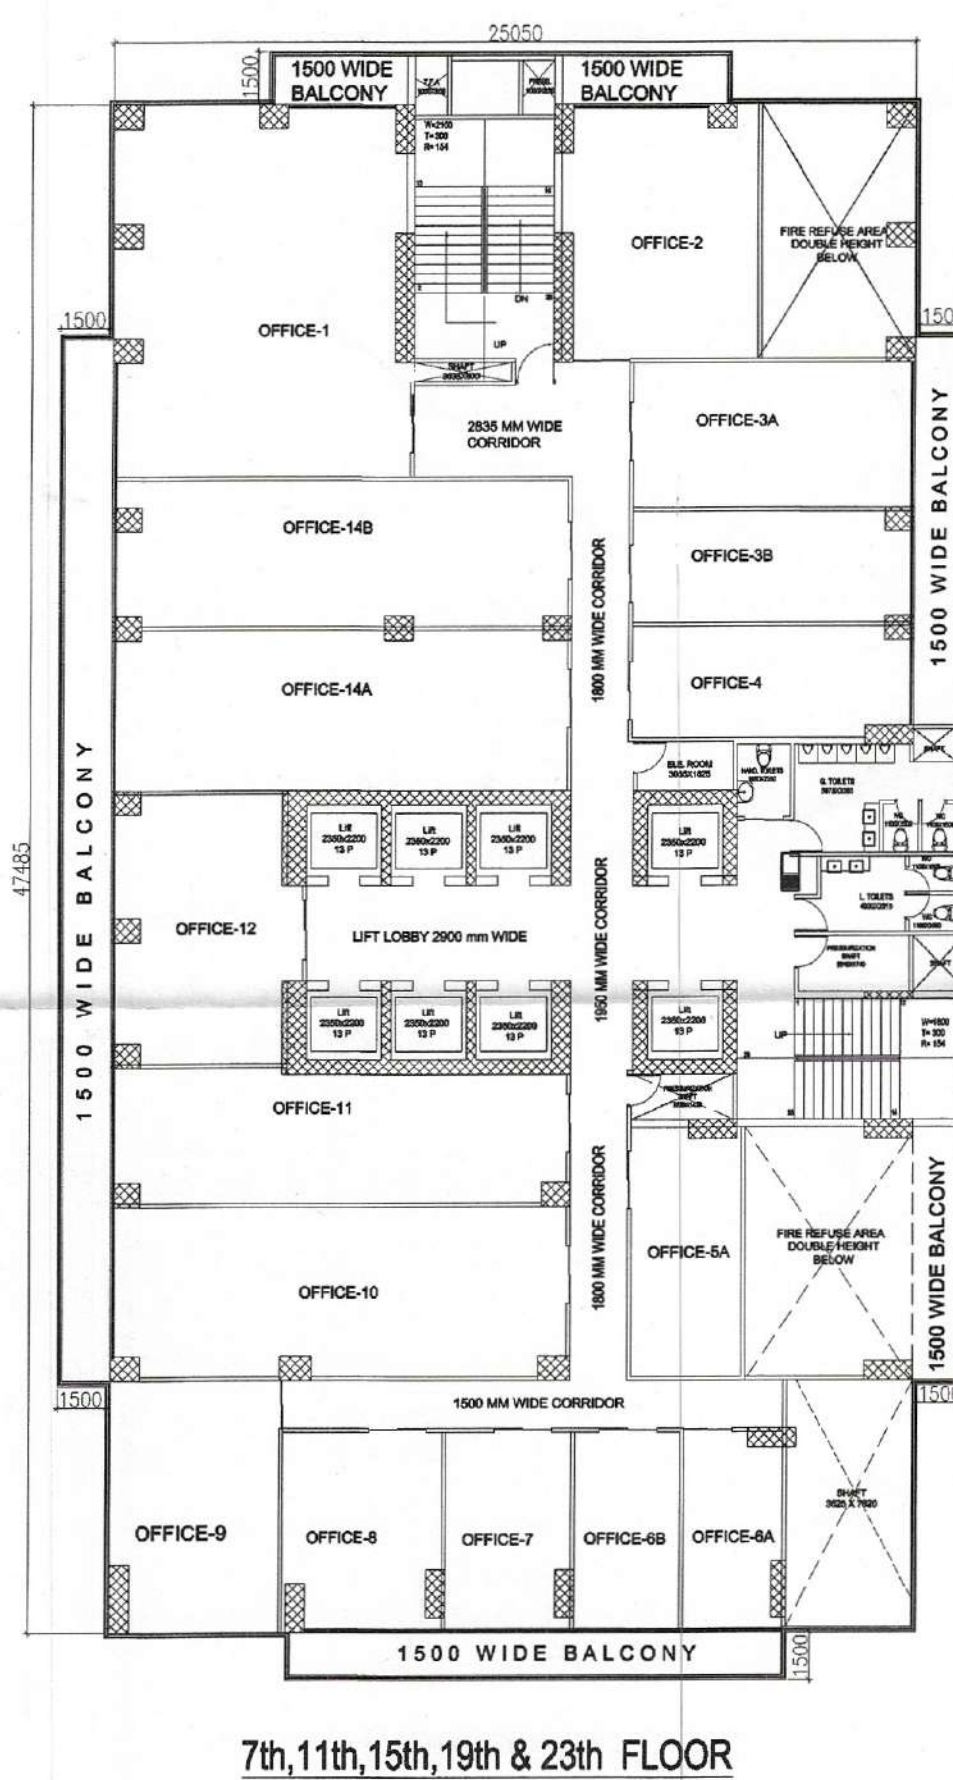
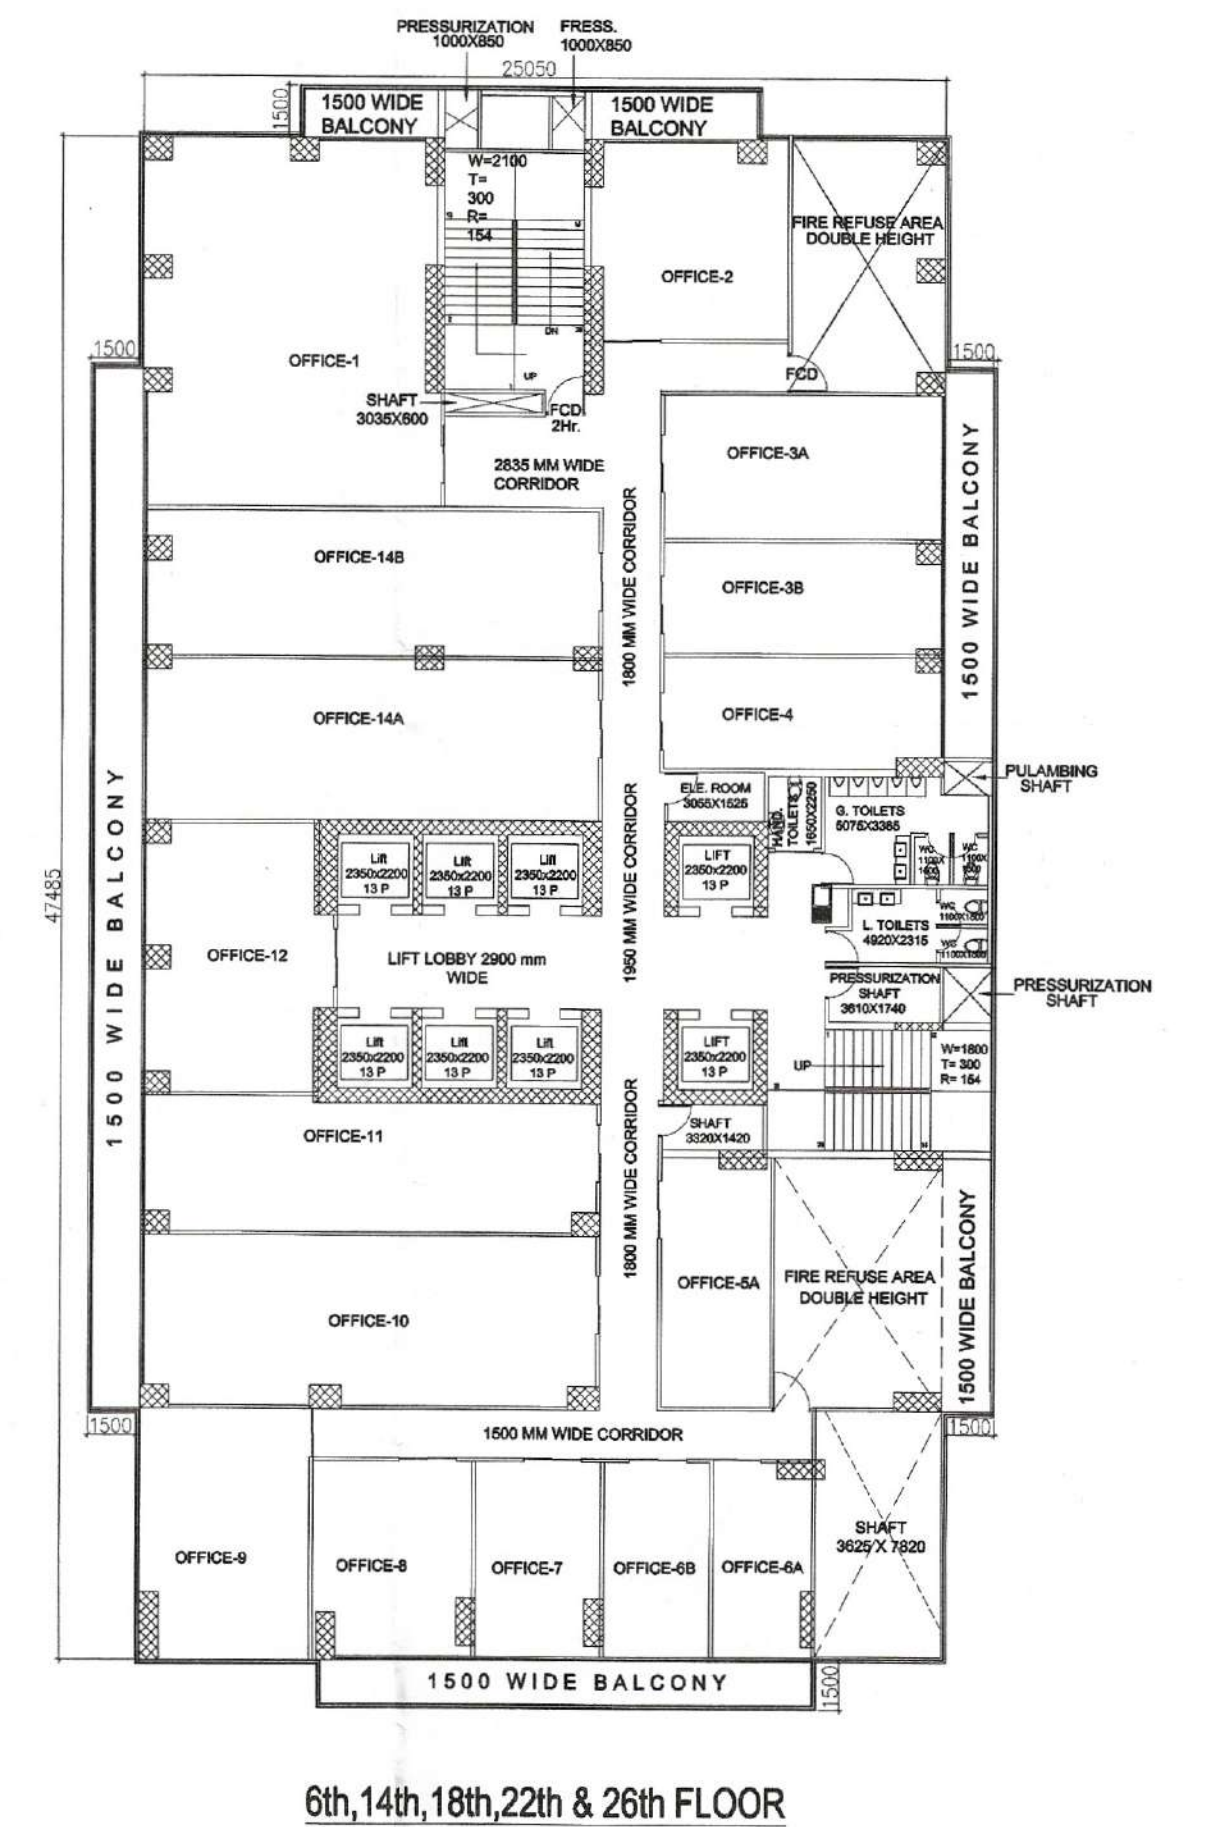
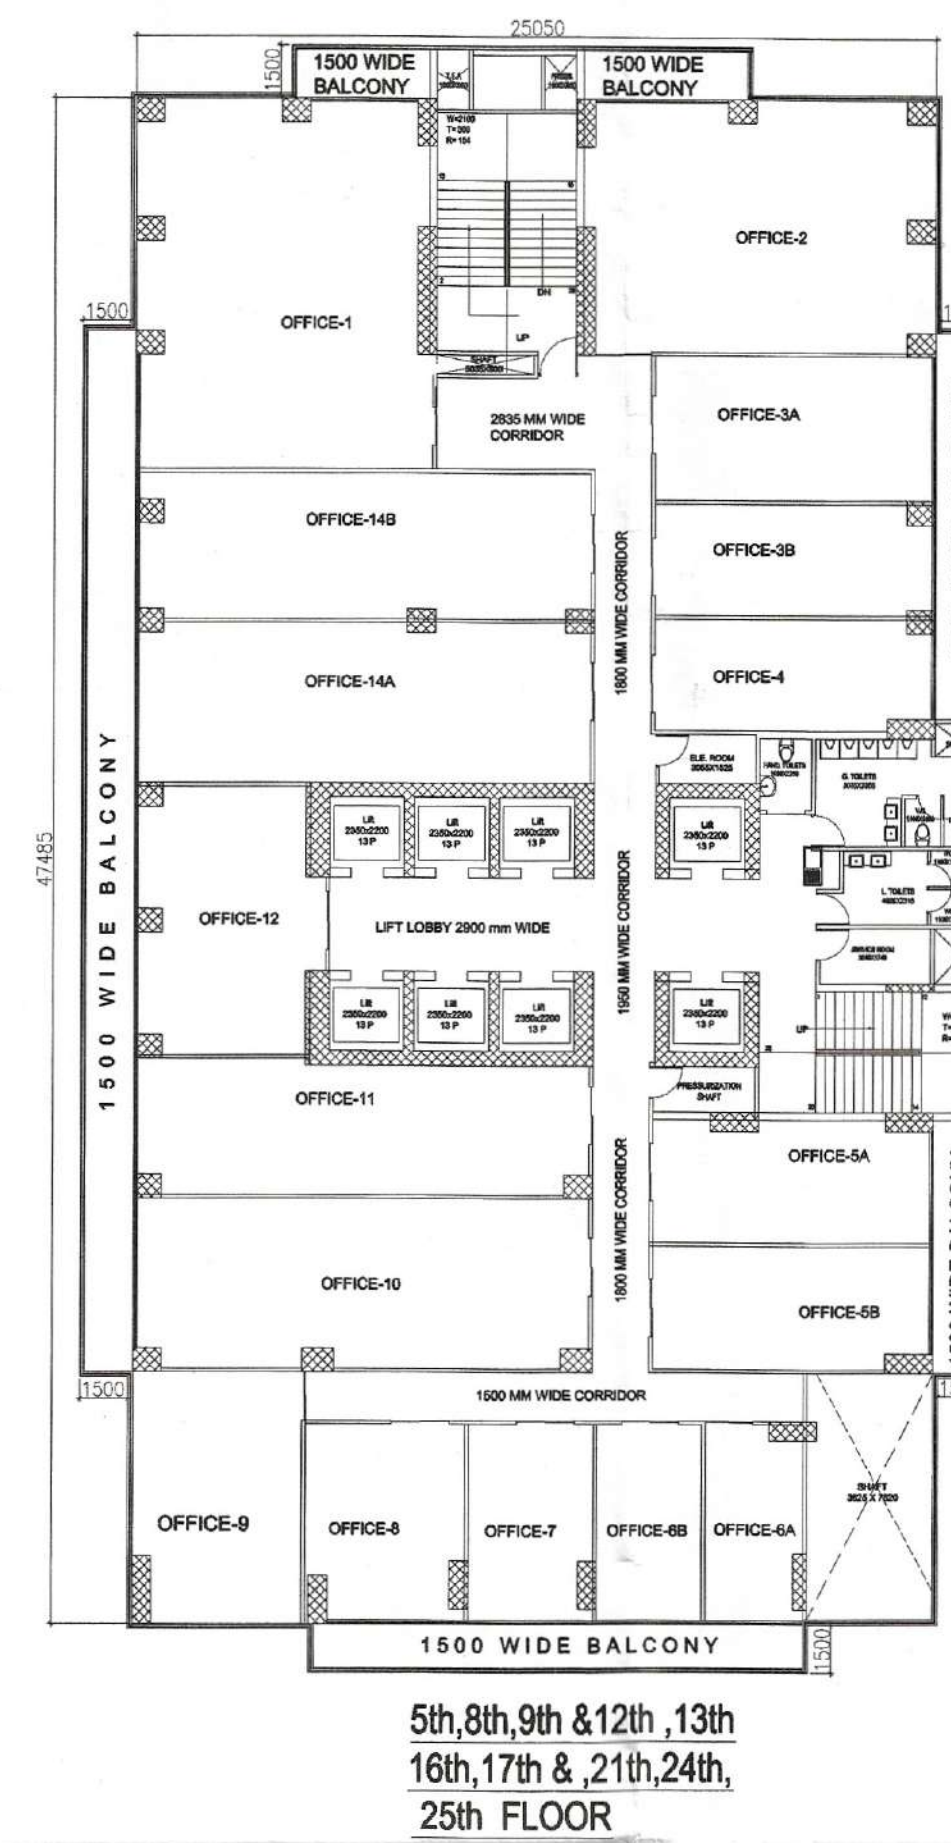
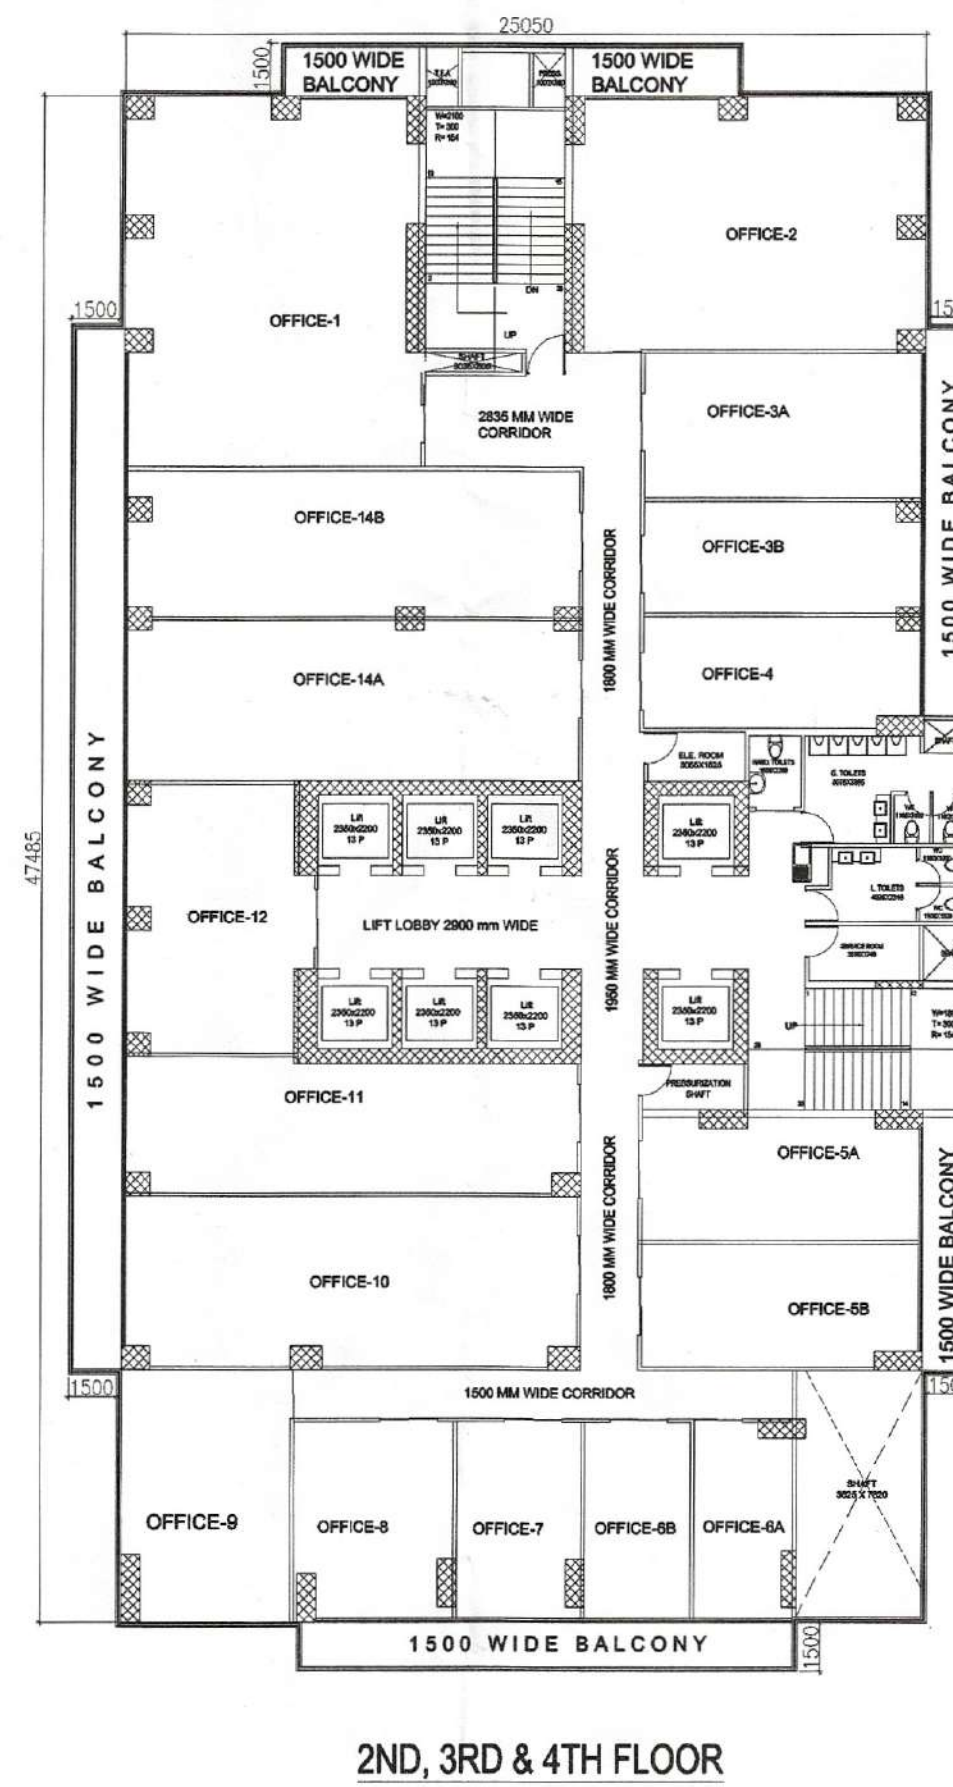


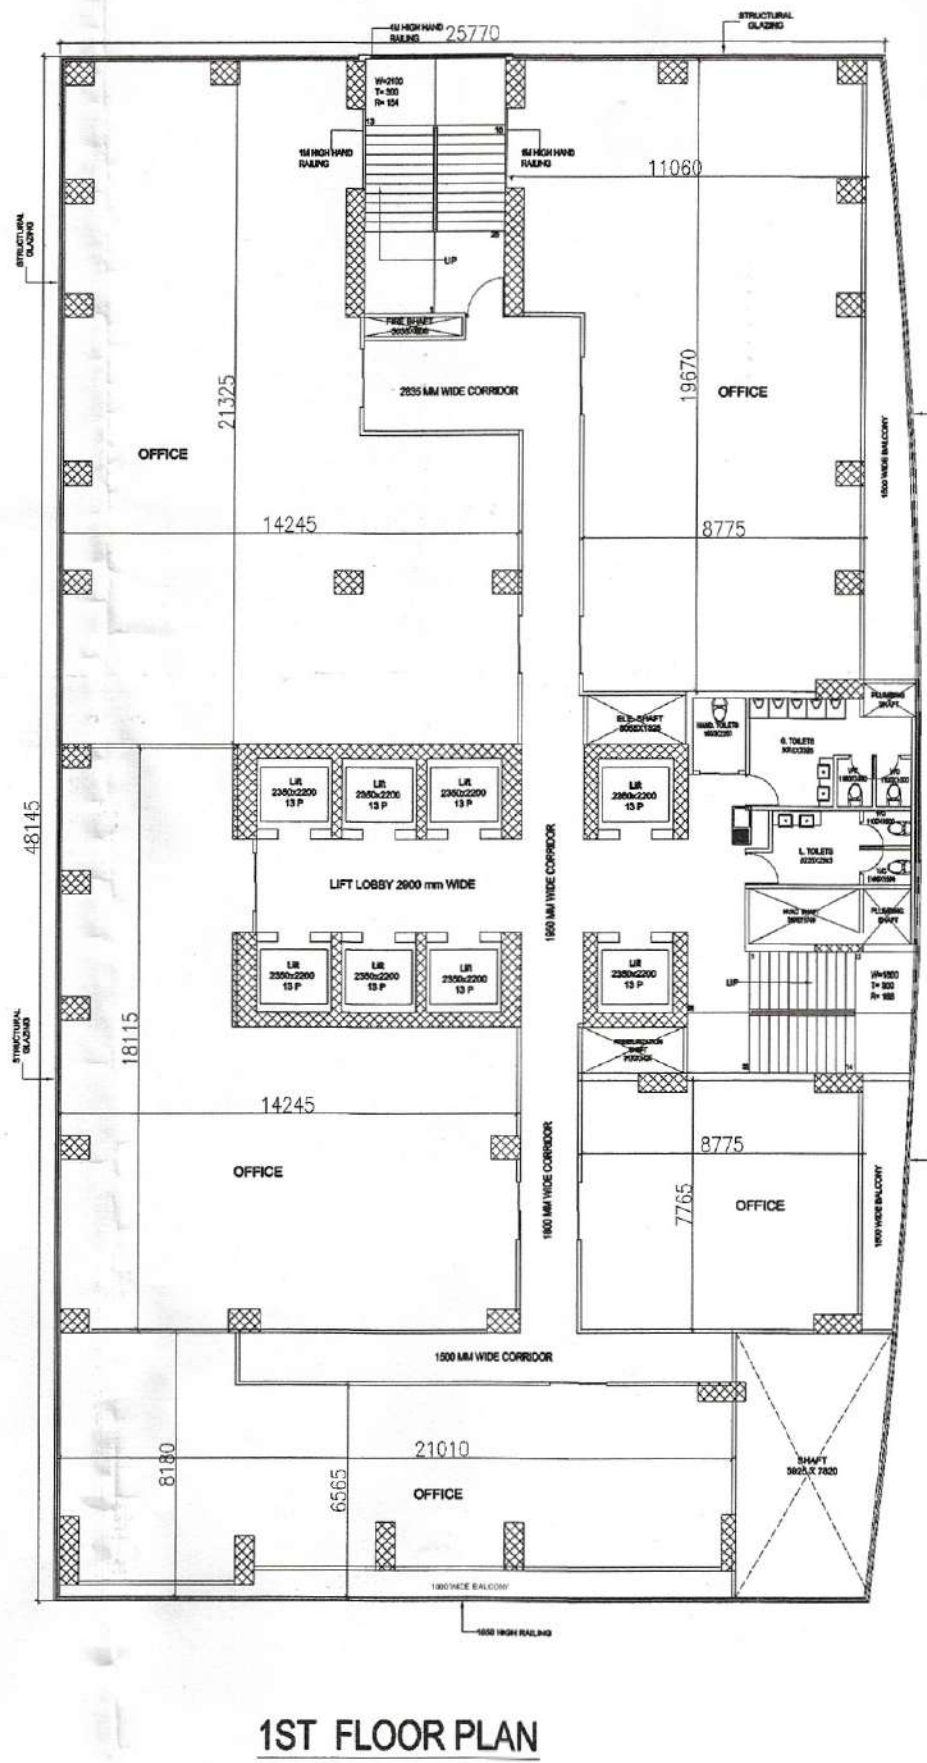

TOWER -3 (AREA DETAIL)					
S.NO.	FLOORS	NET COVD. AREA	SERVICES	FAR	NON FAR
1	STILT	1061.73	178.48	-	883.25
2	FIRST FLOOR	1061.73	178.48	883.25	-
3	SECOND FLOOR	1061.73	178.48	883.25	-
4	THIRD FLOOR	1061.73	178.48	883.25	-
5	FOURTH FLOOR	1061.73	178.48	883.25	-
6	FIFTH FLOOR	1061.73	178.48	883.25	-
7	SIXTH FLOOR	1061.73	178.48	611.39	-
	TOTAL	7432.11	1249.36	5027.64	883.25

6th floor area (Tower-3)			
X	27.3	44.12	1204.48
CUT OUT AREA			
A	13	2.71	35.29
B	7.82	8.03	62.79
C	4.11	3.76	
D	2.2	2.35X5	
E	1.5	1.8	
F	1.2	0.6	
G	13	17.844	231.37
H	11.8	3.38	39.66
			4
SERVICES AREA			
1	14.3	5.44	77.79
2	3	5.6	16.80
3	8.81	5.3	46.69
4	2.5	4.15	10.38
5	5.02	1.5	7.53
6	4.23	4.56	19.29
			178.48
Deduction area			593.08
A - Deduction area			611.39

DATE 16 SEP 2016	SCALE AS SHOWN	REMARKS A 0 0 1 0
DRAWING Tower-3 (Floor Plan)		
NATURE OF DRAWING REVISED SANCTION DRAWING		
PROJECT:- CORPORATE OFFICE FOR SHYAM BURLAP CO. LTD. PLOT NO. A-41 SECTOR 62, NOIDA (UP)		
 NORTH		
For SHYAM BURLAP COMPANY LIMITED  AUTHORISED SIGNATORY MAHESH KUMAR (Architect) Housat Building No. 55 The City Centre, Noida A-41, Sector - 62, Noida		
OWNER DESIGN ARCHITECTURAL MARK		
OWNER SHYAM BURLAP CO.LTD.		
PROJECT CONSULTANTS :-		
HOLISTIC CONSULTANTS PVT. LTD. PLANNING & ARCHITECTURE DIVISION GRETA CHANDI SOCIETY BUILDING TOWER UNDA THE CORPORATION TOWER A-1 SEC. 62 NOIDA UP PIN PH: 011-4251777 FAX: 011-4251788		
		 HOLISTIC CONSULTANTS PVT. LTD.
IMPORTANT:-		
1. IN CASE OF ANY DISCREPANCY IN THE DRAWING, THIS OFFICE WILL BE RESPONSIBLE FOR THE SAME. 2. ONLY VARIATIONS DEMONSTRATED ARE TO BE FOLLOWED. 3. ALL DIMENSIONS ARE IN MILLIMETER UNITS.		

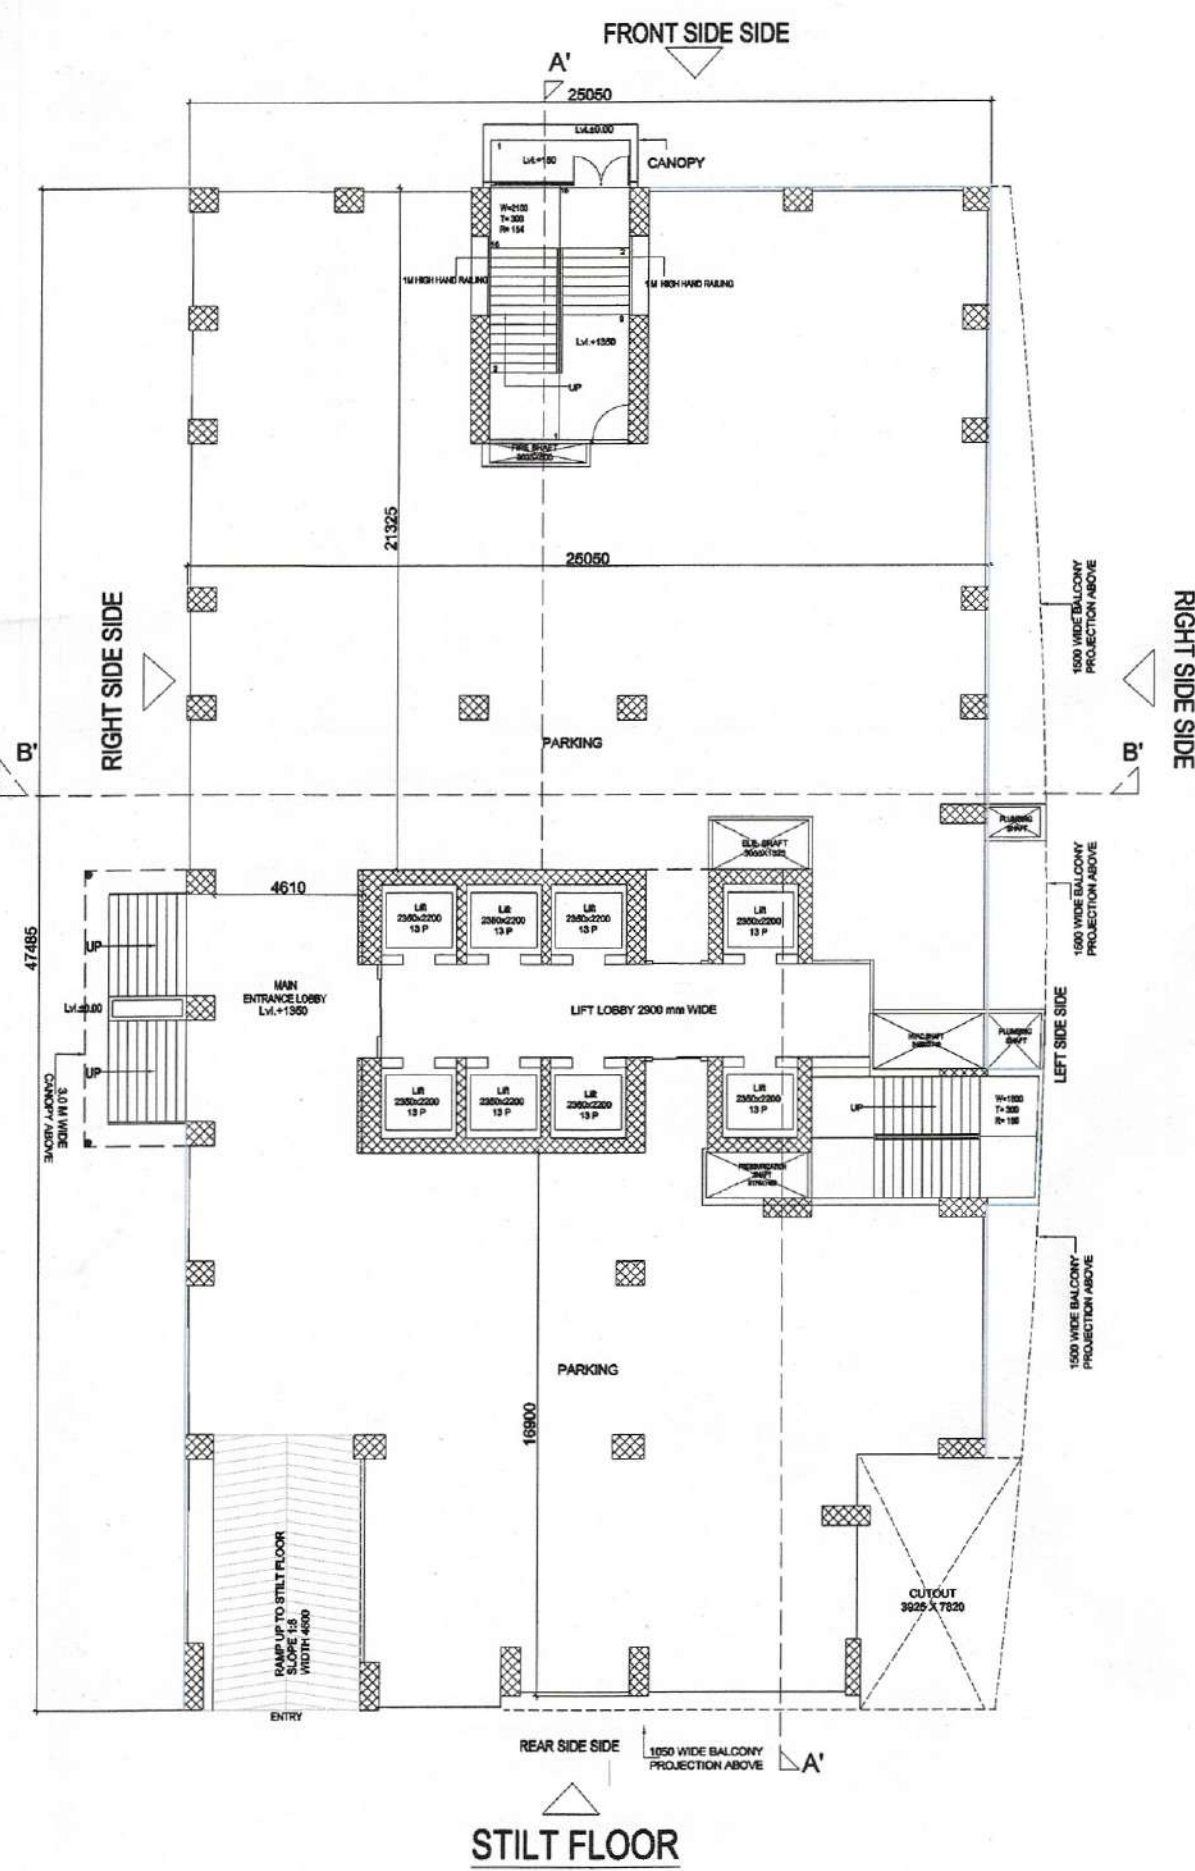

REVISIONS	DATE	REMARKS
SCALE:		
TOWER 3 (FLOOR PLAN)		
NATURE OF DRAWING		
REVISED SUBMISSION DRAWING		
CORPORATE OFFICE FOR SHYAM BURLAP CO. LTD. PLOT NO. A-41 SECTOR 62, NOIDA (UP)		
MAHESH KUMAR Architect-CA 19455 The Urban Innovations (P.) Ltd. A-41, Sector-62, Noida For SHYAM BURLAP COMPANY LIMITED Authorized Signatory OWNER SIGN ARCHITECT SIGN		
OWNER SHYAM BURLAP CO. LTD.		
PROJECT CONSULTANTS:-		
HOLISTIC URBAN INNOVATIONS PVT. LTD. PLANNING & ARCHITECTURE EPC & KEPC ACTIVITIES GREEN & ENERGY SERVICES BUILDING TECH. SERVICES, THE CORENTIUM, TOWER-A-41, SEC-62, NOIDA 201 301 PH: 0120-4527777, FAX: 0120-4527788		
IMPORTANT: 1. IN CASE OF ANY DISCREPANCY IN THE DRAWING, THIS OFFICE SHOULD BE REFERRED IMMEDIATELY. 2. ONLY WRITTEN DIMENSIONS ARE TO BE FOLLOWED. 3. ALL DIMENSIONS ARE IN MILLIMETERS.		

