


PARK

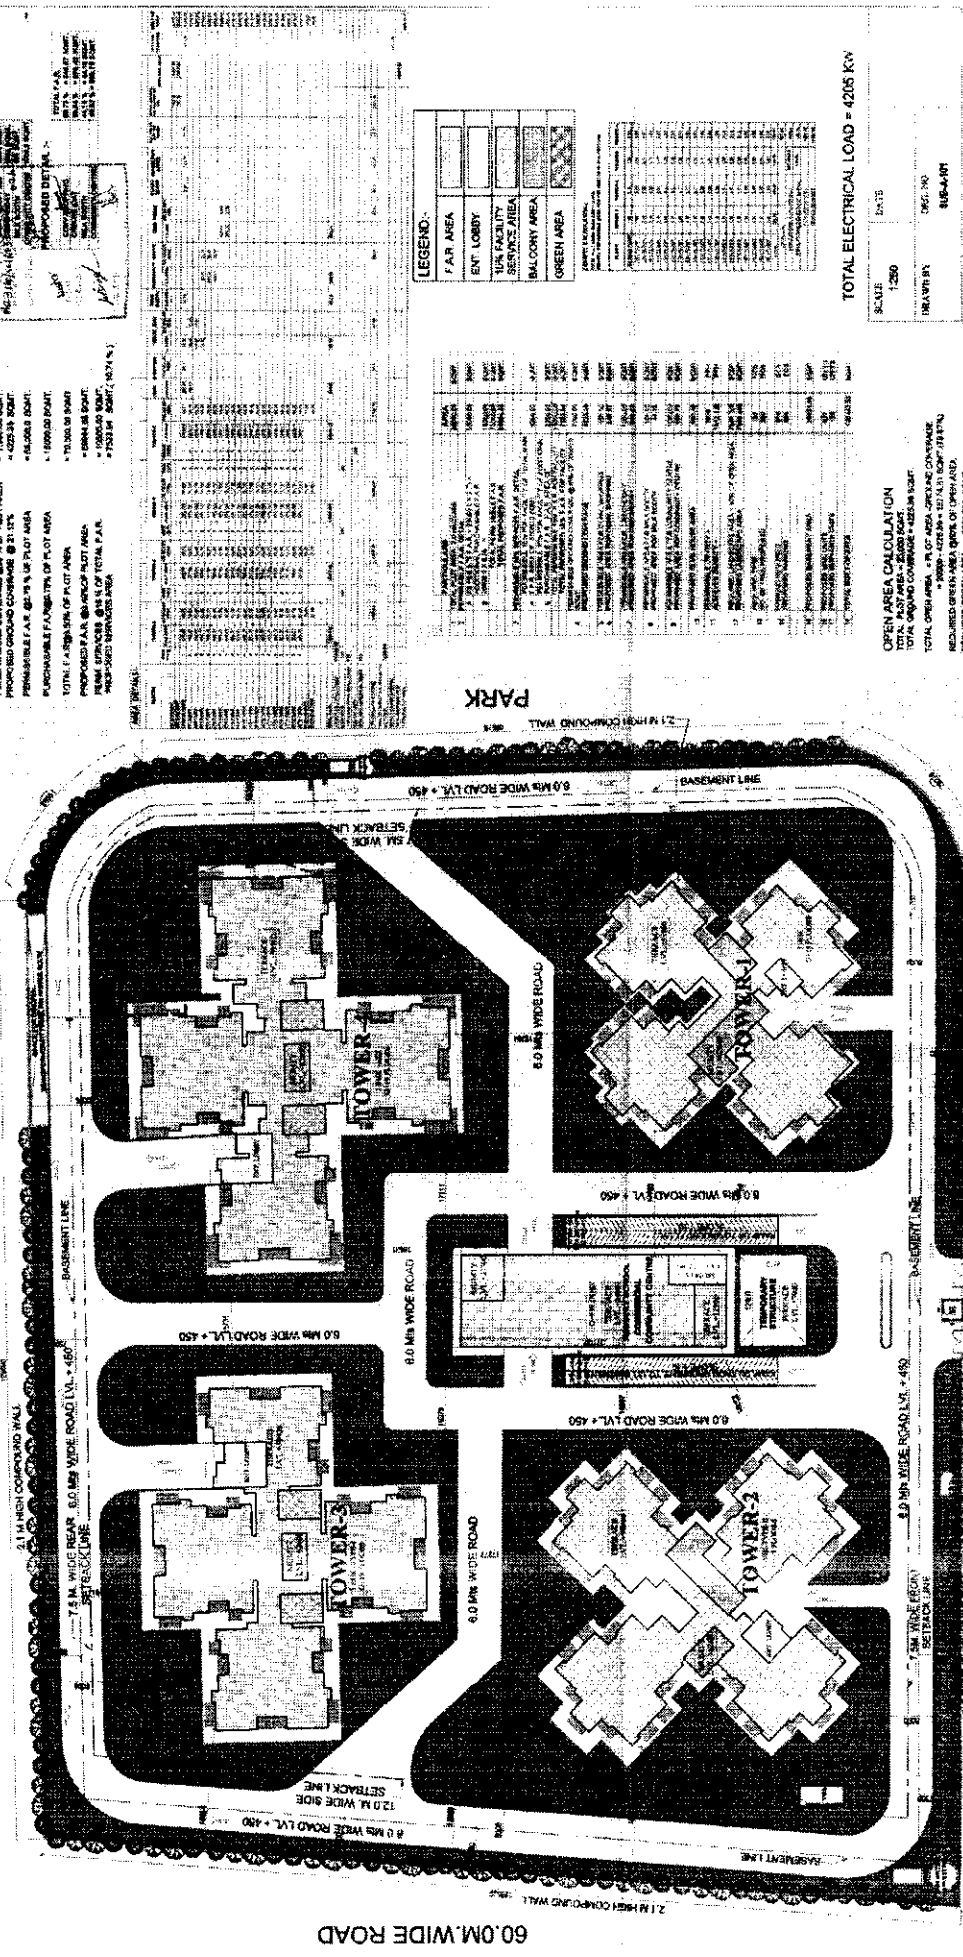

60.0 M. WIDE ROAD

AREA SUMMARY
 TOTAL PLOT AREA: 2.2 HECTARE
 TOTAL BUILDING COVERAGE: 88% OF PLOT AREA
 PROPOSED GREEN COVERAGE: 12.15%
 PERMISSIBLE A.R. 60% OF PLOT AREA
 PURCHASABLE F.A.R. 1.5 OF PLOT AREA
 TOTAL F.A.R. 3.3 OF PLOT AREA
 PROPOSED F.A.R. 3.3 OF PLOT AREA
 F.A.R. 3.3 OF PLOT AREA
 F.A.R. 3.3 OF PLOT AREA
 F.A.R. 3.3 OF PLOT AREA

PERMISSIBLE DETAIL
 TOTAL PLOT AREA: 2.2 HECTARE
 TOTAL BUILDING COVERAGE: 88% OF PLOT AREA
 PROPOSED GREEN COVERAGE: 12.15%
 PERMISSIBLE A.R. 60% OF PLOT AREA
 PURCHASABLE F.A.R. 1.5 OF PLOT AREA
 TOTAL F.A.R. 3.3 OF PLOT AREA
 PROPOSED F.A.R. 3.3 OF PLOT AREA
 F.A.R. 3.3 OF PLOT AREA
 F.A.R. 3.3 OF PLOT AREA
 F.A.R. 3.3 OF PLOT AREA

LEGEND:

F.A.R. AREA	
ENT. LOBBY	
ENT. FACILITY	
SERVICE AREA	
BALCONY AREA	
GREEN AREA	

NO.	DESCRIPTION	AREA (SQ. M.)	NO.	DESCRIPTION	AREA (SQ. M.)
1	ENT. LOBBY	100.00	11	ENT. LOBBY	100.00
2	ENT. FACILITY	100.00	12	ENT. FACILITY	100.00
3	SERVICE AREA	100.00	13	SERVICE AREA	100.00
4	BALCONY AREA	100.00	14	BALCONY AREA	100.00
5	GREEN AREA	100.00	15	GREEN AREA	100.00

TOTAL ELECTRICAL LOAD = 4205 KW

SCALE: 1:250
 DATE: 12/20/2019
 DRAWN BY: [Name]
 CHECKED BY: [Name]
 PROJECT: [Name]

PROPOSED GROUP HOUSING
 AT PLOT NO. 03/ GH-04,
 SECTOR 4, GREATER NOIDA

DRAWING TITLE

SITE PLAN AND
 AREA CALCULATION

OWNER: [Name]

ARCHITECT'S SIGN

TOWN PLANNER'S SIGN

DATE: 12/20/2019




OPEN AREA CALCULATION
 TOTAL OPEN AREA: 1.11 HECTARE
 TOTAL OPEN COVERAGE: 50.68% OF PLOT AREA
 TOTAL OPEN AREA: 1.11 HECTARE
 TOTAL OPEN COVERAGE: 50.68% OF PLOT AREA

TREE PLANTATION
 100% TREE COVERAGE
 100% TREE COVERAGE
 100% TREE COVERAGE
 100% TREE COVERAGE

PARKING REQUIRED
 100% PARKING
 100% PARKING
 100% PARKING
 100% PARKING

PARKING PROVIDED
 100% PARKING
 100% PARKING
 100% PARKING
 100% PARKING

SITE PLAN

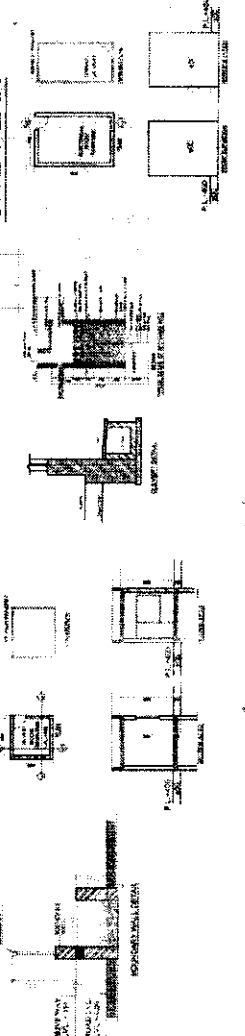


KEY PLAN

KEY PLAN

LANDSCAPE & PARKING PLAN

24.0M WIDE ROAD

60.0M WIDE ROAD

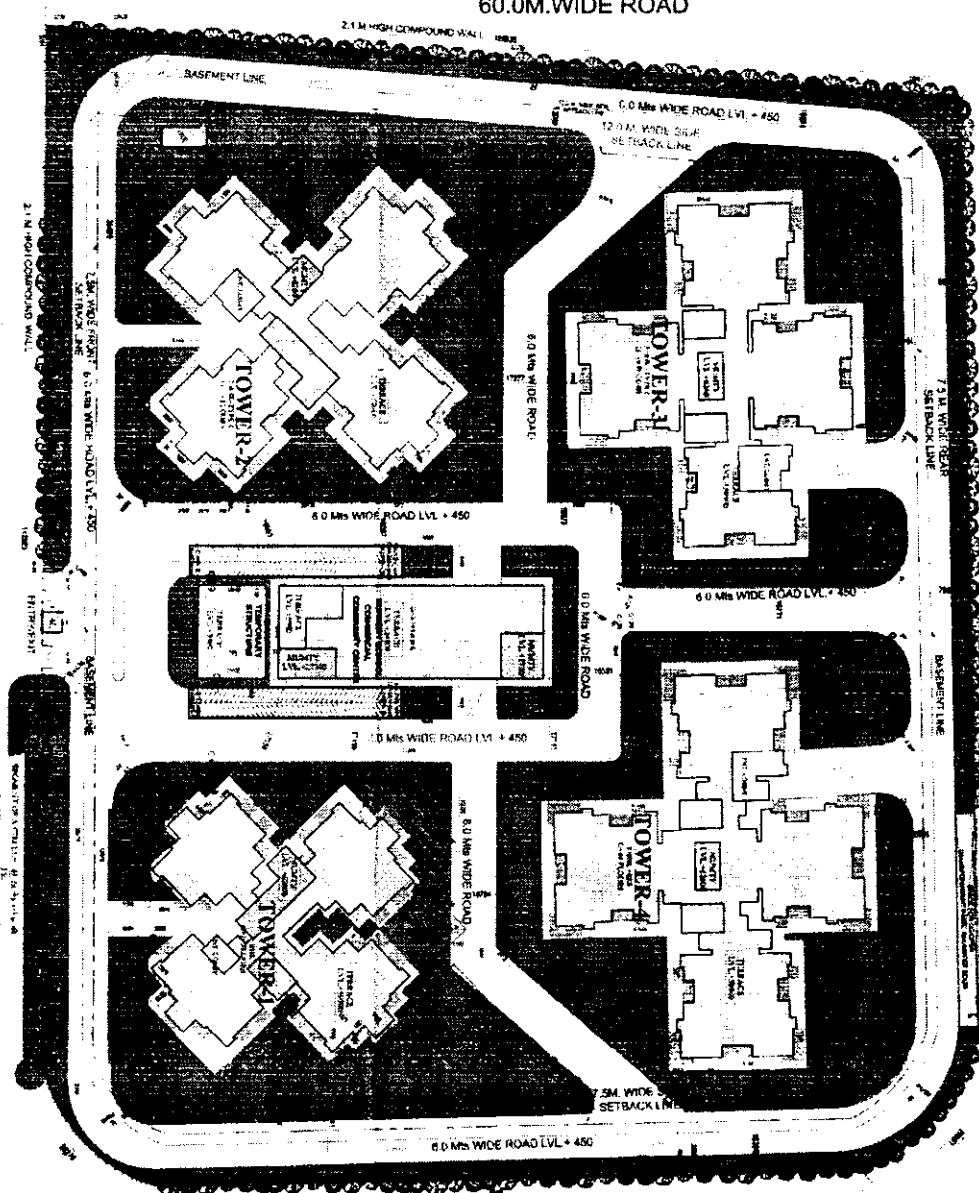

PARK

PARK

NO.	DESCRIPTION	AREA (SQ. M)	REMARKS
1	ROAD	1200	
2	PAVING	1200	
3	PAVING	1200	
4	PAVING	1200	
5	PAVING	1200	
6	PAVING	1200	
7	PAVING	1200	
8	PAVING	1200	
9	PAVING	1200	
10	PAVING	1200	

NO.	DESCRIPTION	AREA (SQ. M)	REMARKS
11	PAVING	1200	
12	PAVING	1200	
OPEN AREA CALCULATION

TOTAL OPEN AREA = 1200 SQ. M

TOTAL COVERED AREA = 1200 SQ. M

TOTAL AREA = 2400 SQ. M

TOTAL PARKING AREA = 1200 SQ. M

TOTAL GREEN AREA = 1200 SQ. M

TOTAL LANDSCAPE AREA = 1200 SQ. M

TOTAL PAVING AREA = 1200 SQ. M

TOTAL ROAD AREA = 1200 SQ. M

TOTAL SETBACK AREA = 1200 SQ. M


TOTAL BOUNDARY AREA = 1200 SQ. M

TOTAL TOTAL AREA = 2400 SQ. M


NO.	DESCRIPTION	AREA (SQ. M)	REMARKS
21	PAVING	1200	
22	PAVING	1200	
NO.	DESCRIPTION	AREA (SQ. M)	REMARKS
31	PAVING	1200	
32	PAVING	1200	
NO.	DESCRIPTION	AREA (SQ. M)	REMARKS
41	PAVING	1200	
42	PAVING	1200	
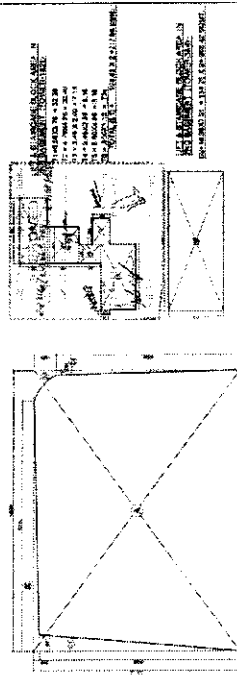

1ST BASEMENT AREA
DIAGRAM
 1ST BASEMENT AREA DETAIL
 1. 1ST BASEMENT AREA DETAIL
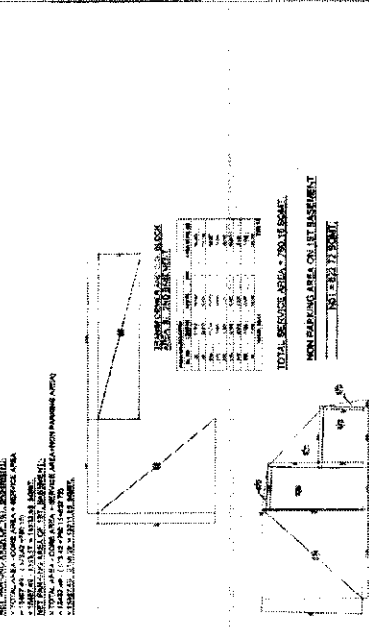

PROPOSED GROUP HOUSING
AT PLOT NO-03/ GH-04,
SECTOR-4, GREATER NOIDA

PROJECT
DATE
DWG. NO.
SHEET NO.

SCALE
1:250

DATE
12/01/2017

PROJECT
12/01/2017

DATE
12/01/2017

DWG. NO.
12/01/2017

SHEET NO.
12/01/2017

PROPOSED GROUP HOUSING
AT PLOT NO-03/ GH-04,
SECTOR-4, GREATER NOIDA

PROJECT
DATE
DWG. NO.
SHEET NO.

SCALE
1:250


DATE
12/01/2017

PROJECT
12/01/2017

DATE
12/01/2017

DWG. NO.
12/01/2017

SHEET NO.
12/01/2017

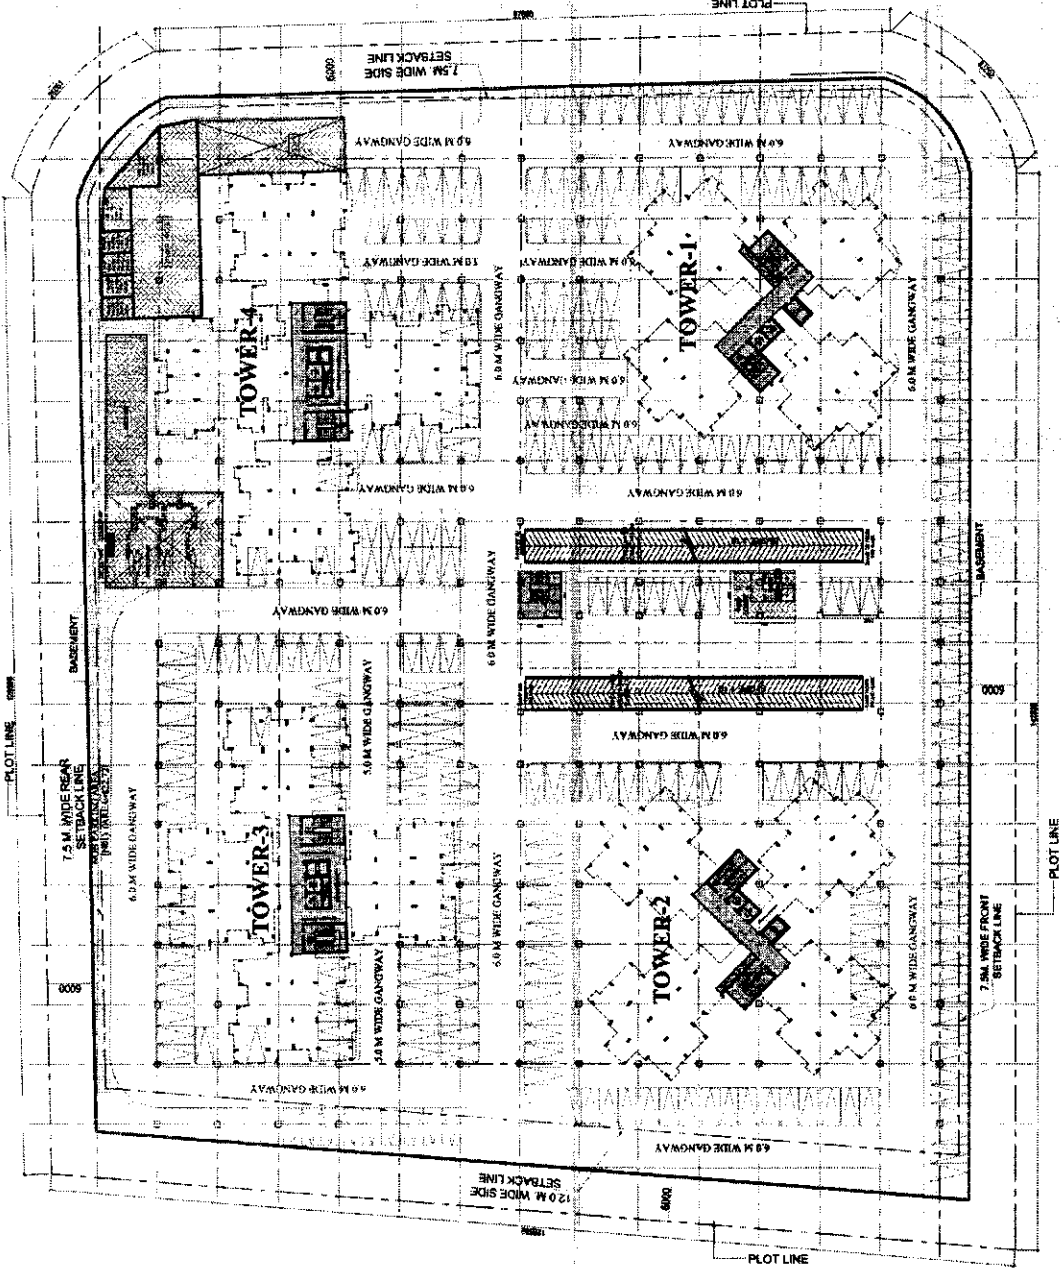

PROPOSED GROUP HOUSING
AT PLOT NO-03/ GH-04,
SECTOR-4, GREATER NOIDA

PROJECT
DATE
DWG. NO.
SHEET NO.

SCALE
1:250





DATE
12/01/2017

PROJECT
12/01/2017

DATE
12/01/2017

DWG. NO.
12/01/2017

SHEET NO.
12/01/2017

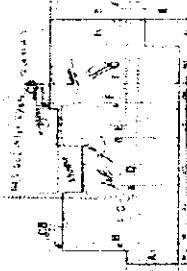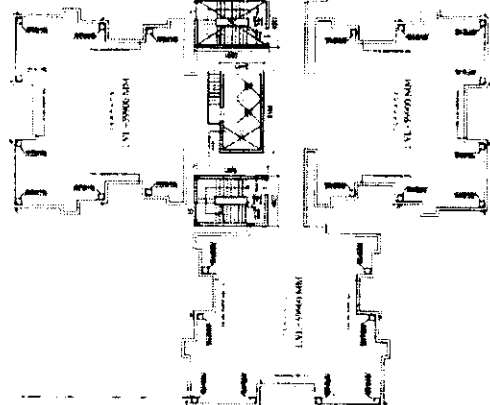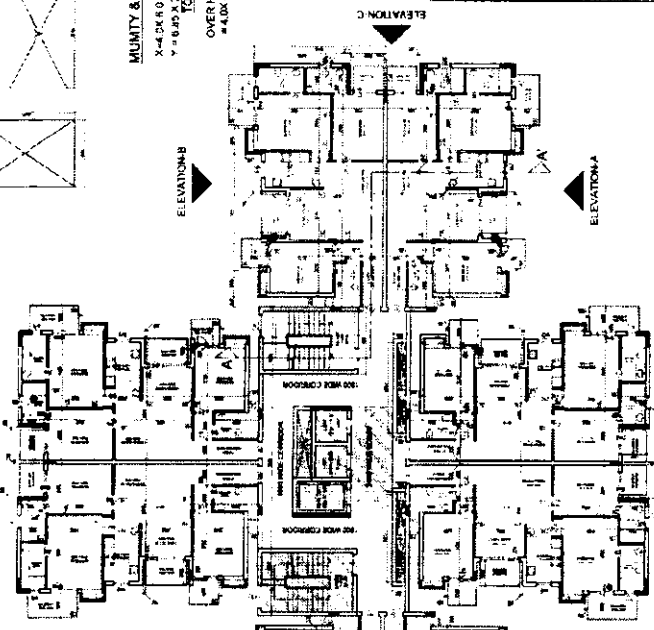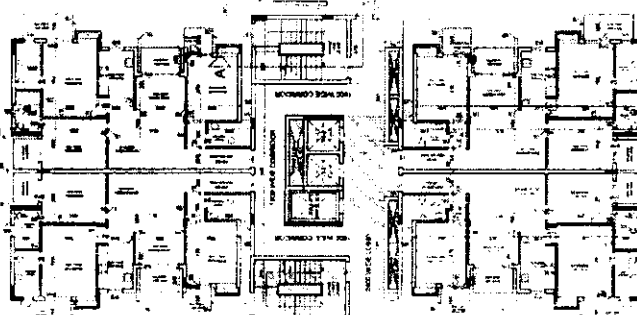[illegible]

CORE AREA DIAGRAM

3. CORE UNIT TYPE 1 (TOWER-3)

SOME AREA OF FLOOR				
TOWER-3 (CORE TYPE-1)				
1	1" x 6" x 12"	44.00		
DEDUCTION AREA:				
1	1" x 12" x 18" x 1/4"	1.00		
2	2" x 12" x 18" x 1/4"	1.00		
3	2" x 12" x 18" x 1/4"	1.00		
TOTAL CORE AREA IN SUPPORTS

CORE AREA IN CIRCULAR FLOOR

TOTAL CORE AREA = TOTAL FLOOR AREA

CORE AREA IN THE 3RD FLOOR

TOTAL CORE AREA FIRST TO 10TH FLOOR

TOTAL CORE AREA = TOTAL FLOOR AREA

AREA DIAGRAM PLAN
 BHK-UNIT TYPE-1 (TOWER-3)
 (BHK UNIT TYPE-1)
 A=0.00+0.00=0.00
 B=0.00+0.00=0.00
 C=0.00+0.00=0.00
 TOTAL SERVICES AREA EACH FLOOR
 TOTAL FAR AREA EACH FLOOR

MUMTY & MACHINE ROOM AREA

$X = 4.0X \ 6.0 \times 2 = 48.0 \text{ SQMT}$
 $Y = 0.45 \times 3.44 = 73.56 \text{ SQMT}$
TOTAL = 71.56 SQMT

OVER HAD TANK AREA
 $= 4.0X \ 6.0 = 24.0 \text{ SQMT.}$


TOTAL FAR AREA ON GROUND FLOOR:-
 = COVER FAR AREA + UNCOVERED FAR AREA
 = 10000 SQ.M + 10000 SQ.M = 20000 SQ.M.

TOTAL FAR AREA ON 1ST TO 19TH FLOOR:-
 = COVER FAR AREA + UNCOVERED FAR AREA
 = 50000 SQ.M + 50000 SQ.M = 100000 SQ.M.

TOTAL GROUND COVERAGE:-
 = TOTAL COVERED AREA + TOTAL UNCOVERED AREA
 = 10000 SQ.M + 100000 SQ.M = 110000 SQ.M.

[illegible][illegible]

**3BHK -TYPE-I(TOWER-3)
FLOOR PLAN & AREA CALCULATION**



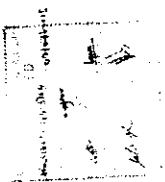


1:100

PROPOSED GROUP HOUSING
AT PLOT NO-03 GH-04,
SECTOR-4, GREATER NODA

1:100


3BHK - TYPE (TOWER-3)
ELEVATION B SECTION

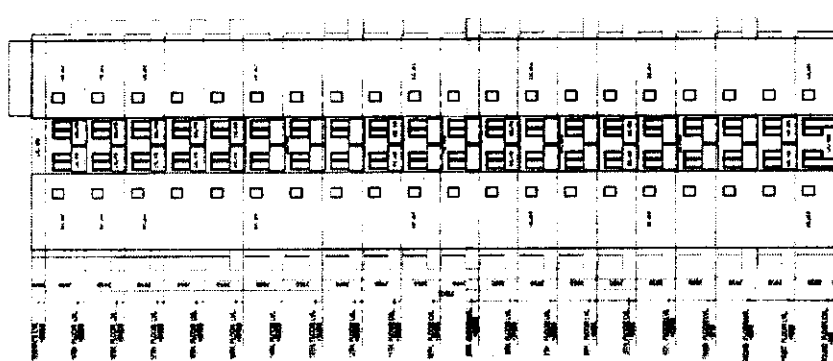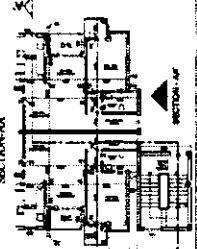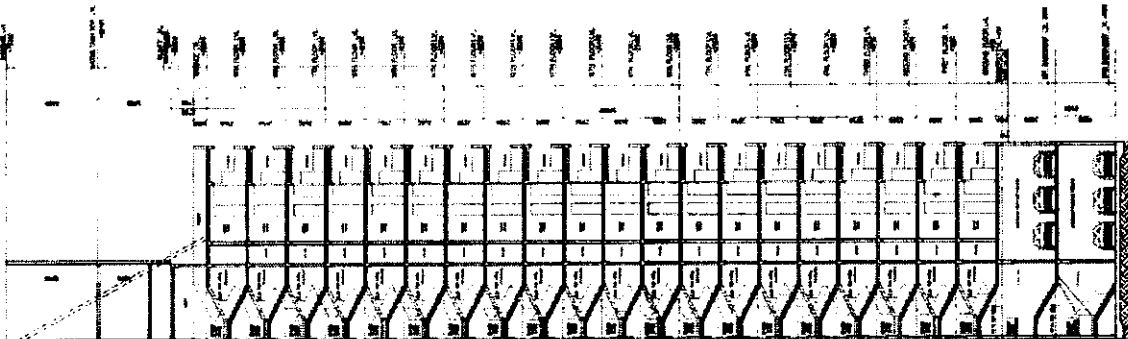

ELEVATION-C




ELEVATION-D

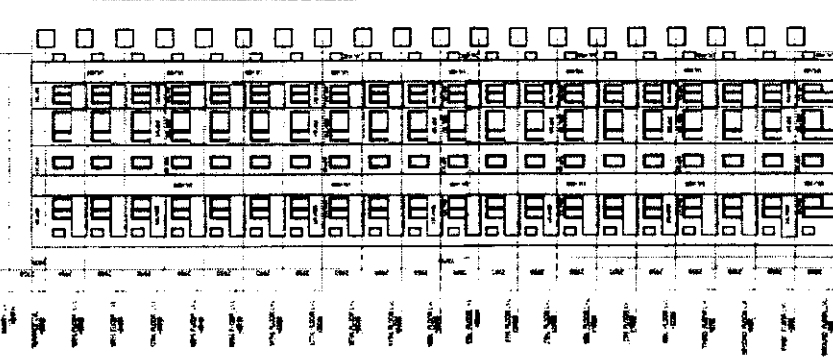

ELEVATION-E




ELEVATION-F

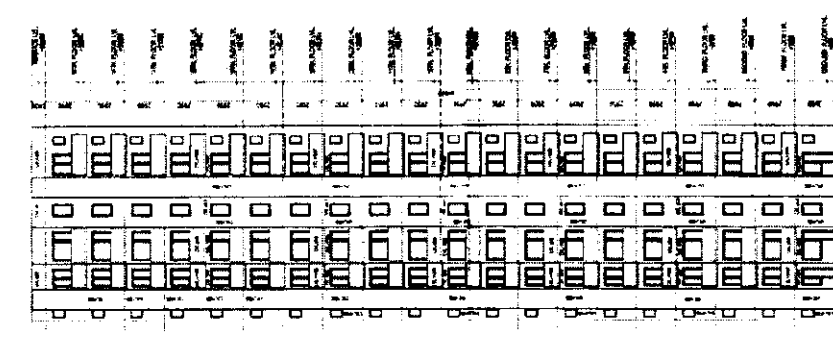

ELEVATION-G



ELEVATION-H

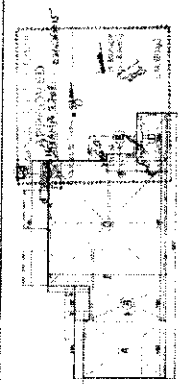

AREA DIAGRAM PLAN
3BHK-TYPE-II (TOWER-2)

AREA DETAIL TOWER-2

- (3BHK UNIT TYPE-4)
- A 1.10 X 1.10
- B 1.10 X 1.10
- C 1.10 X 1.10
MILITARY & MACHINE ROOM AREA

- Q3 30.6 X 15.2 = 463.52 SQ.MT.
- Q4 30.6 X 15.2 = 463.52 SQ.MT.
SCALE	DWG NO	SUB-A-10
1:100		





PROPOSED GROUP HOUSING
AT PLOT NO-03/ GH-04,
SECTOR-4, GREATER NOIDA.

3BHK-TYPE-II (TOWER-2)
FLOOR PLAN & AREA CALCULATION

NAME	SIZE
C	1500 X 2400
D1	1000 X 2400
D2	800 X 2400
D3	700 X 2400
D4	1000 X 2400
D5	1500 X 2400
D6	1200 X 2400
D7	1300 X 2400
D8	1400 X 2400
D283	28900 X 2400
D284	29000









38HK-TYPE-II (TOWER-2)
 ELEVATION & SECTION
 ARCHITECT'S SEAL
 10/10/2018


SCALE	1:100	DATE	10/10/2018
PROJECT			
PROPOSED GROUP HOUSING AT PLOT NO-03 GH-04 SECTOR-4, GREATER NOIDA			
DRAWING TITLE		38HK-TYPE-II (TOWER-2) ELEVATION & SECTION	
ARCHITECT'S SEAL		ARCHITECT'S SEAL	

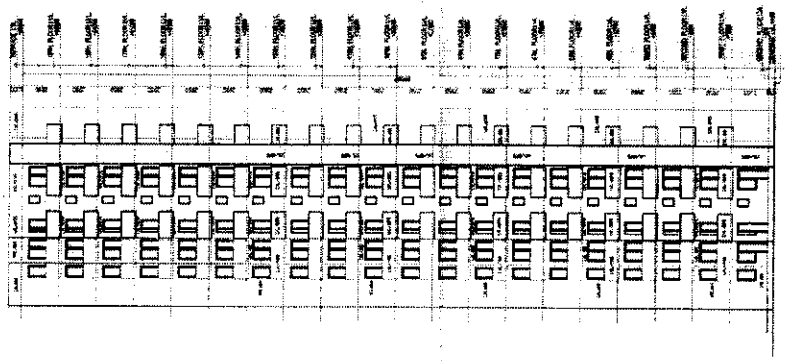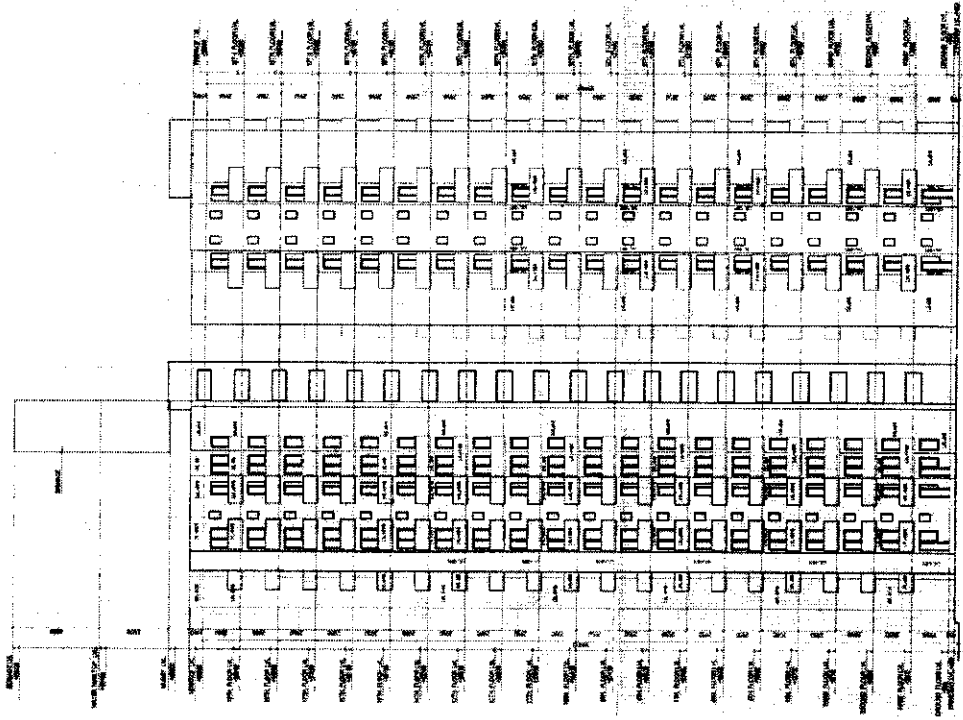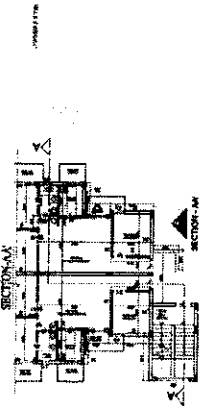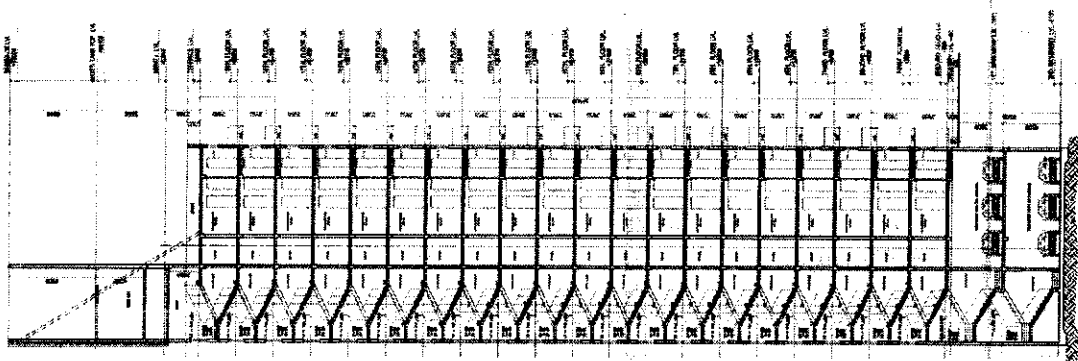



SCALE 1:100	DATE 2004-10	PROPOSED GROUP HOUSING AT PLOT NO. 03 GH. 04 SECTOR-4, GREATER NOIDA	DRAWING NO. 2004/10/03
SHEET NO. 001 OF 01			
PROJECT ZBHK (TOWER-1) ELEVATION & SECTION		DRAWING NO. 2004/10/03	

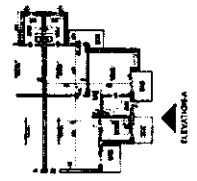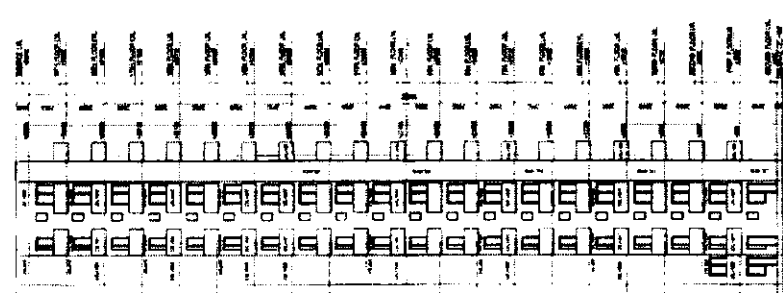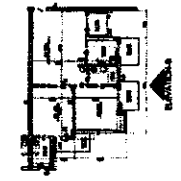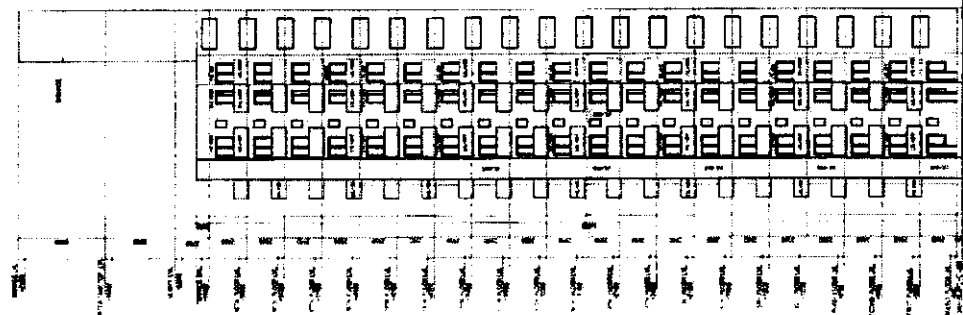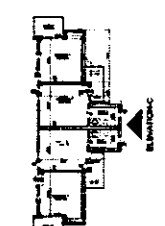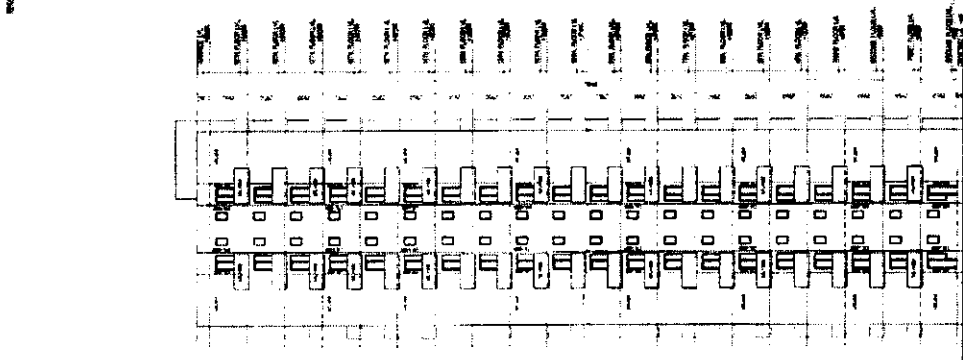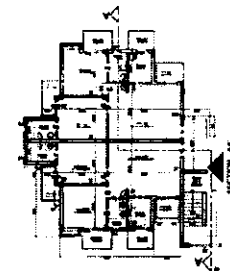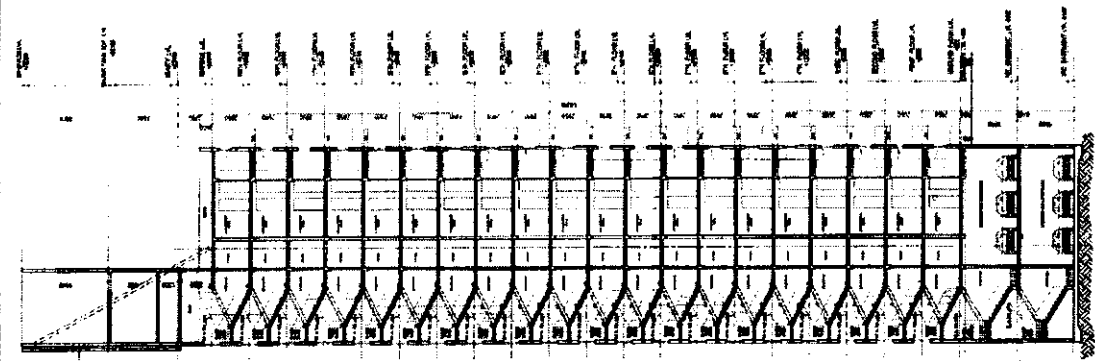

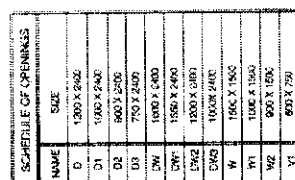

Architectural floor plan of a four-story building. The plan shows a central core with four wings extending from it. Each wing is labeled '100' X 150''. The central core is labeled 'CORE' and 'ELEVATOR'. A legend in the bottom left corner shows symbols for '100' X 150'', '100' X 150'', '100' X 150'', and '100' X 150''.

TERRACE PLAN
SCALE: 1/200



SCALE 1:100



CORE AREA DIAGRAM
3BHK+SERVANT UNIT
TOWER 'A'



OTAL GROUND COVS. (EACH FLOOR)



MUMINTY & MACHINE ROOM AREA

OVERHANG TANK AREA
= 4.0X 9.0 = 36.0 SQMT

1-100
NO. 411
DIST. NO. 1

PROPOSED GROUP HOUSING
AT PLOT NO-03/ GH-04,
SECTOR- 4, GREATER NOIDA.

3BHK+SER.(TOWER-4)
FLOOR PLAN & AREA CALCULATION

©1991 THE NEW YORK PUBLIC LIBRARY



REVISIONS SHEET

NO. 1

DATE: 10/10/2014

BY: [Signature]

SCALE: 1:500

PROPOSED GROUP HOUSING
AT PLOT NO. 82, CLON,
SECTOR 4, GREATER Noida.

3BHK (TOWER-4)
ELEVATION & SECTION

