

Note: - 1) This drawing is prepared as per the current prevailing Building Bye Laws.
 2) If Map sanctioned is used for purpose anything other than stated in application will lead to rejection of Map.

Total Plot Area: -	2163.92	Total FAR Area: -	5247.12
Total Coverage Area: -	672.22	Total BUA Area: -	7174.07

OWNER'S NAME AND SIGNATURE
 RAJAT AGARWAL, rajat1978mmpex@gmail.com, 9927555579
 MAYANK AGARWAL, rajat1978mmpex@gmail.com, 9927555579
 RAKESH CHANDRA, rajat1978mmpex@gmail.com, 9927555579

ARCHITECT'S NAME AND SIGNATURE
 BHARAT MALIK
 CA2017/89898

Signature Not Verified
 Date: 18-07-2024
 Designation: ARCHITECT

Moradabad Development Authority



Signature Not Verified
 Date: 18-07-2024
 Designation: ARCHITECT

Building Plan Application Number

MBDA/BP/23-24/0195

Sanctioned On

29 Dec 2023

Valid Till

17 Jan 2029

Approved By

Shailesh Kumar (Vice Chairman)

Examined By

MUKESH KUMAR SAXENA (Junior engineer)


sagar gupta (Assistant Engineer/ ATP)

Jyoti Prasad (Town Planner)


Jyoti Prasad (Chief Town Planner)

Anjulata (Secretary)

Shailesh Kumar (Vice Chairman)

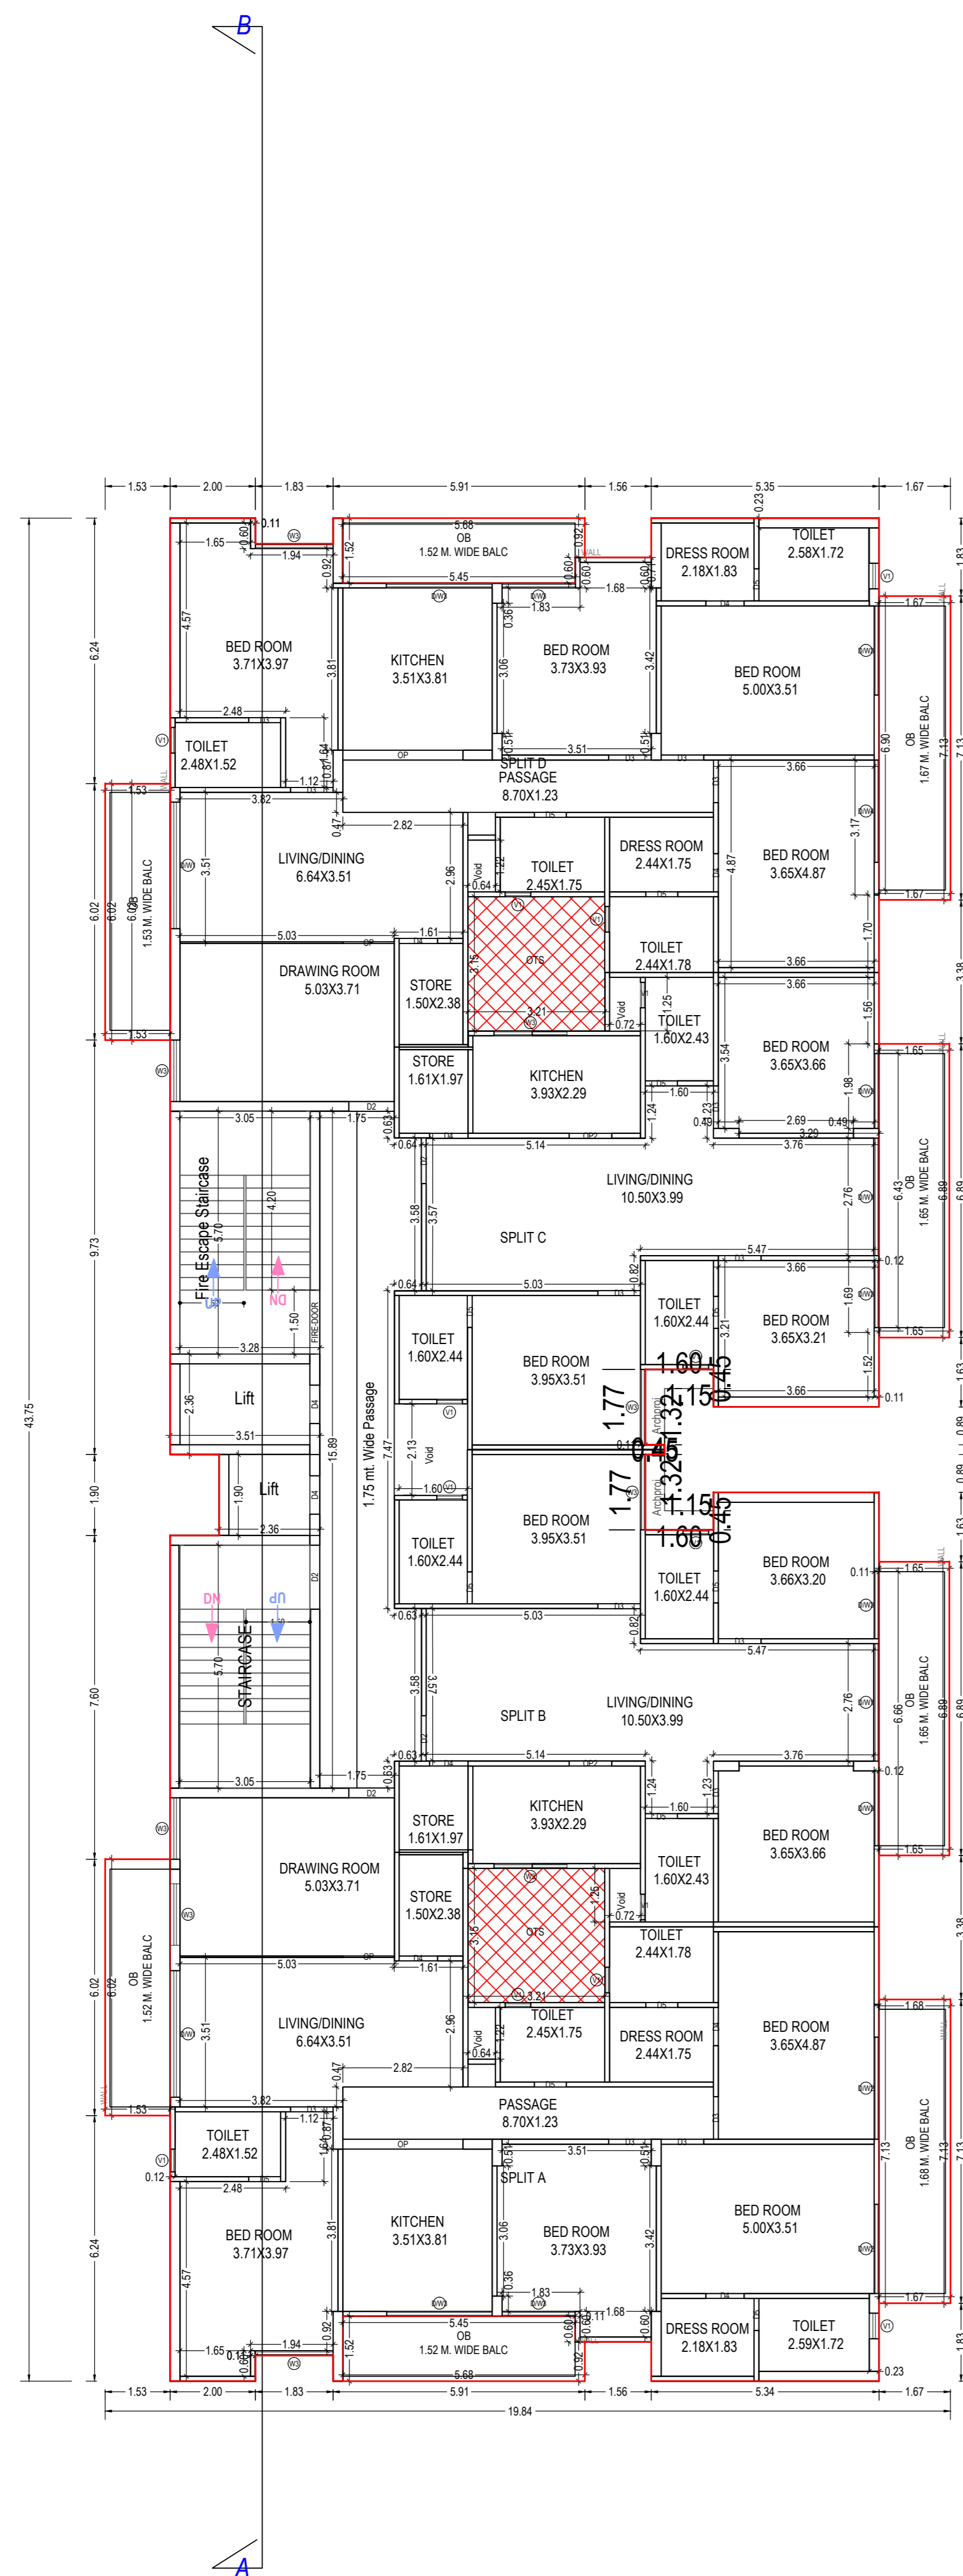

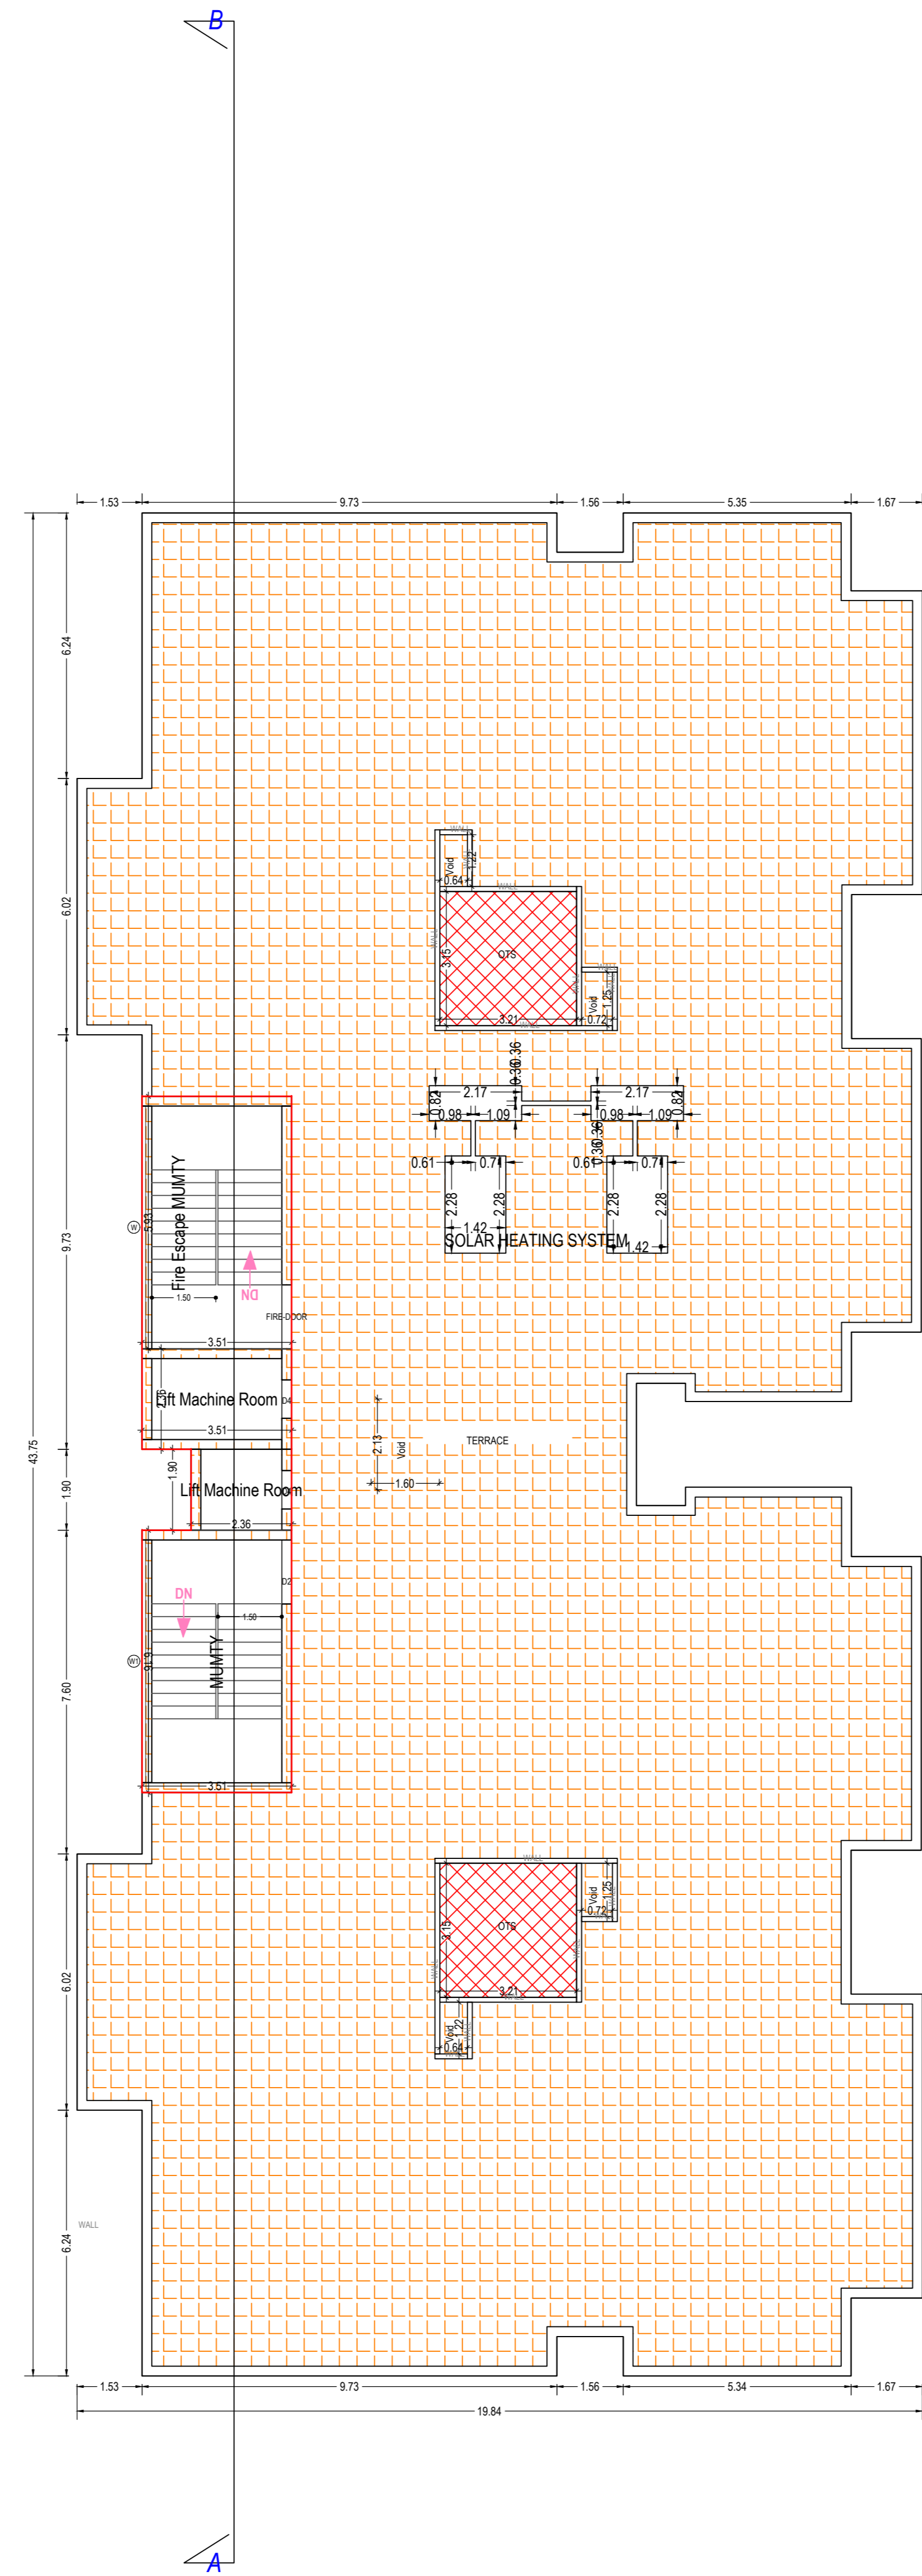


TYPICAL - 1, 2, 3, 4, 5, 6, 7, 8 FLOOR PLAN
(Proposed)
(SCALE 1:100)



TERRACE FLOOR PLAN
(SCALE 1:100)

Note: - 1) This drawing is prepared as per the current prevailing Building Bye Laws.
2) If Map sanctioned is used for purpose anything other than stated in application will lead to rejection of Map.

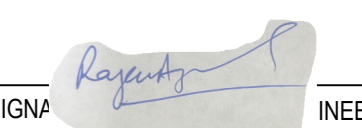Total Plot Area :-	2163.92	Total FAR Area :-	5247.12
Total Coverage Area :-	672.22	Total BUA Area :-	7174.07

OWNER'S NAME AND SIGNATURE	
RAJAT AGARWAL, rajat1978mmpex@gmail.com, 9927555579 MAYANK AGARWAL, rajat1978mmpex@gmail.com, 9927555579 RAKESH CHANDRA, rajat1978mmpex@gmail.com, 9927555579	
ARCHITECT'S NAME AND SIGNATURE	INEER
BHARAT MALIK CA2017/86998	
Signature Not Verified Digitally signed by Bharat Malik DN: cn=Bharat Malik, o=INEER	Moradabad Development Authority
	
Building Plan Application Number MBDA/BP/23-240195	Sanctioned On 29 Dec 2023
Valid Till 17 Jan 2029	Approved By Shailesh Kumar (Vice Chairman)
Examined By MUKESH KUMAR SAXENA (Junior engineer)	sagar gupta (Assistant Engineer/ ATP)
	Jyoti Prasad (Town Planner)
	Jyoti Prasad (Chief Town Planner)
	Anjulata (Secretary)
	Shailesh Kumar (Vice Chairman)