


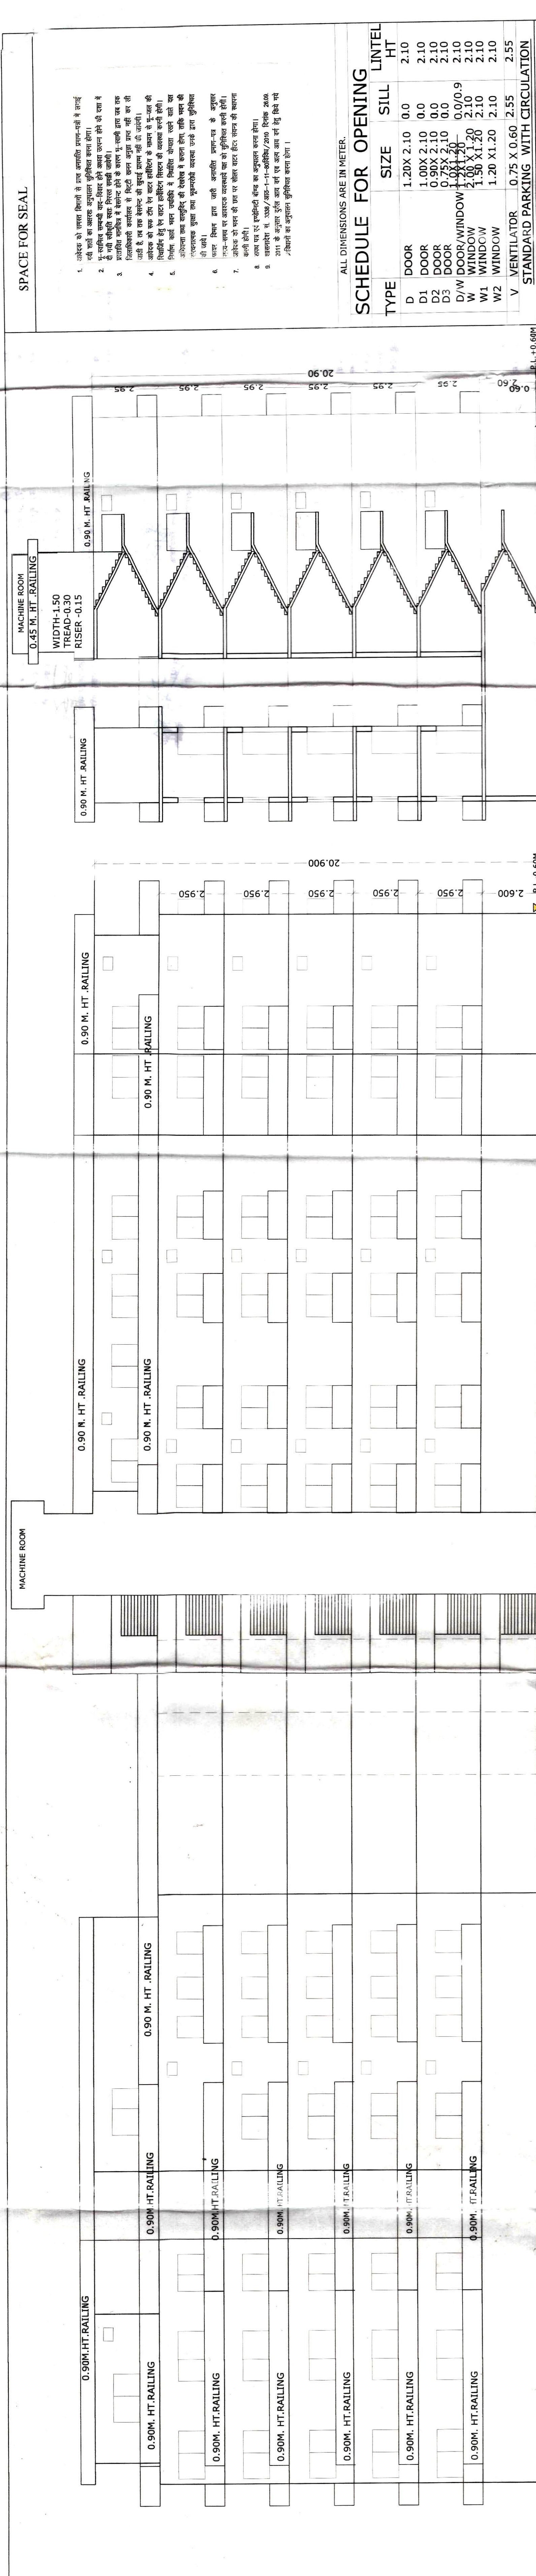

SECTION AA' SCALE: 1:100

75 R.C.C BEND IN 1:1.3



25 FLOOR FINISH OVER 90 BASE CONC. IN 1:6:12

SECTION 4:PP

FOUNDATION DT TAIL

PLAN FOR PUDDLE FLANGE

6TH FLOOR PLAN SCALE: 1:100

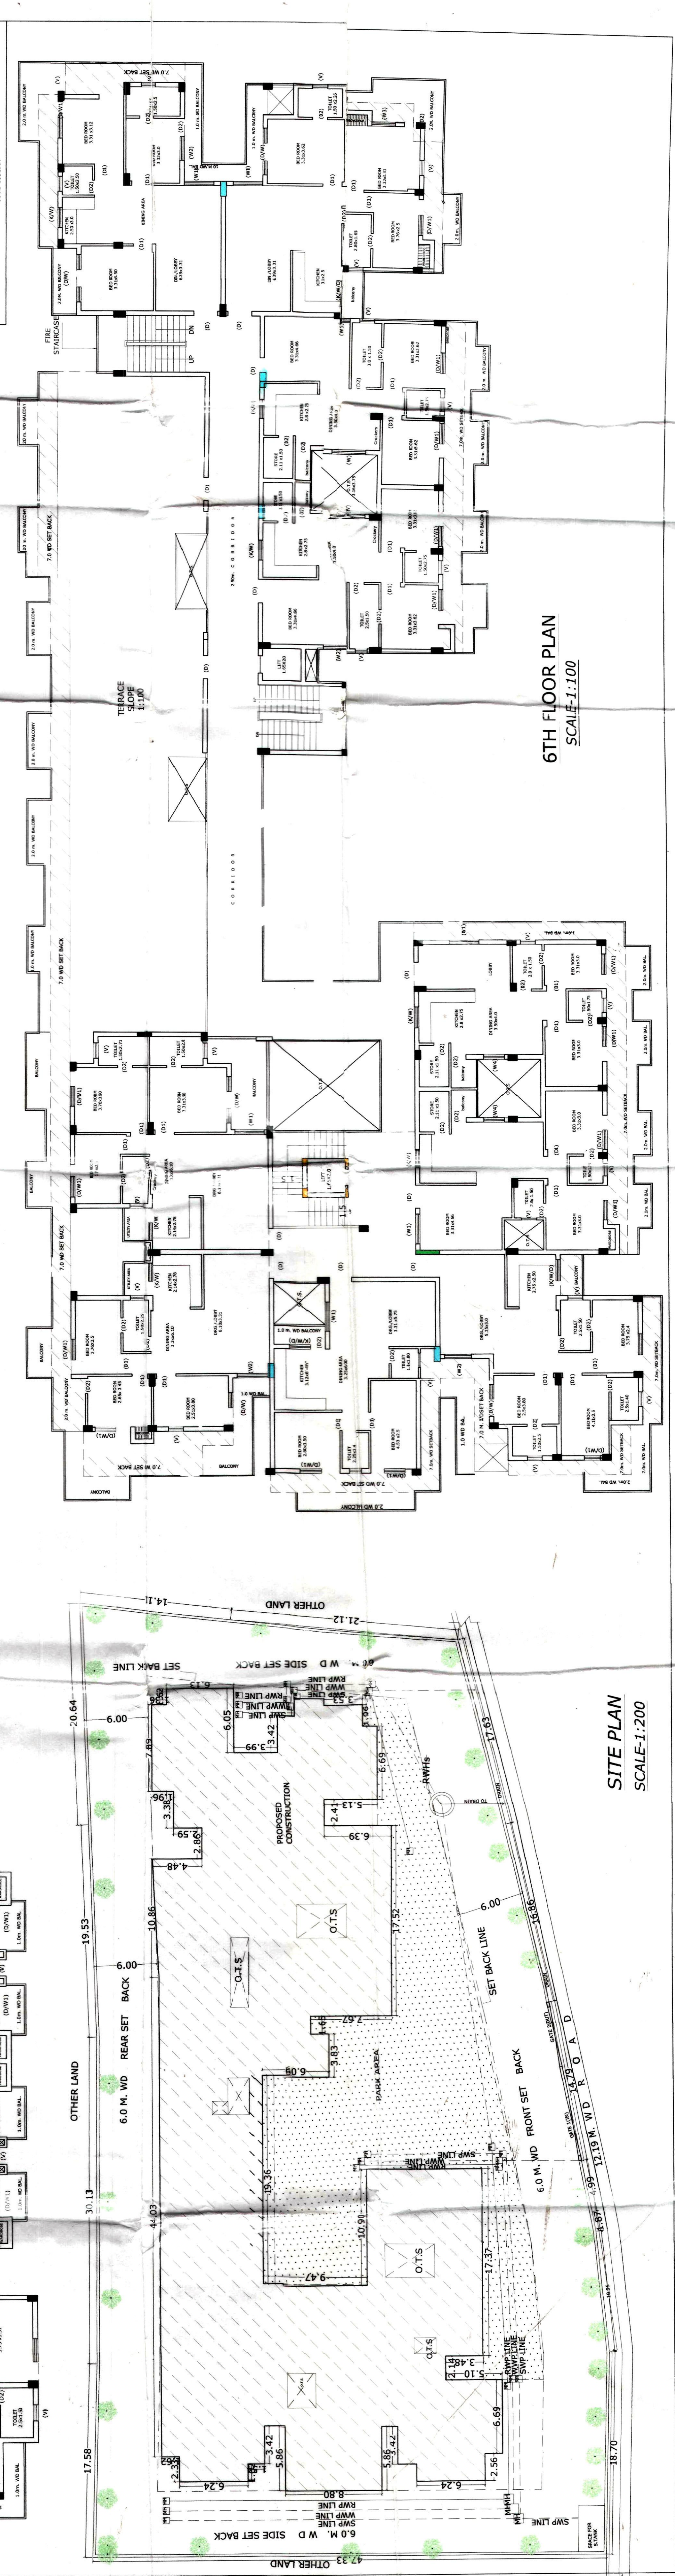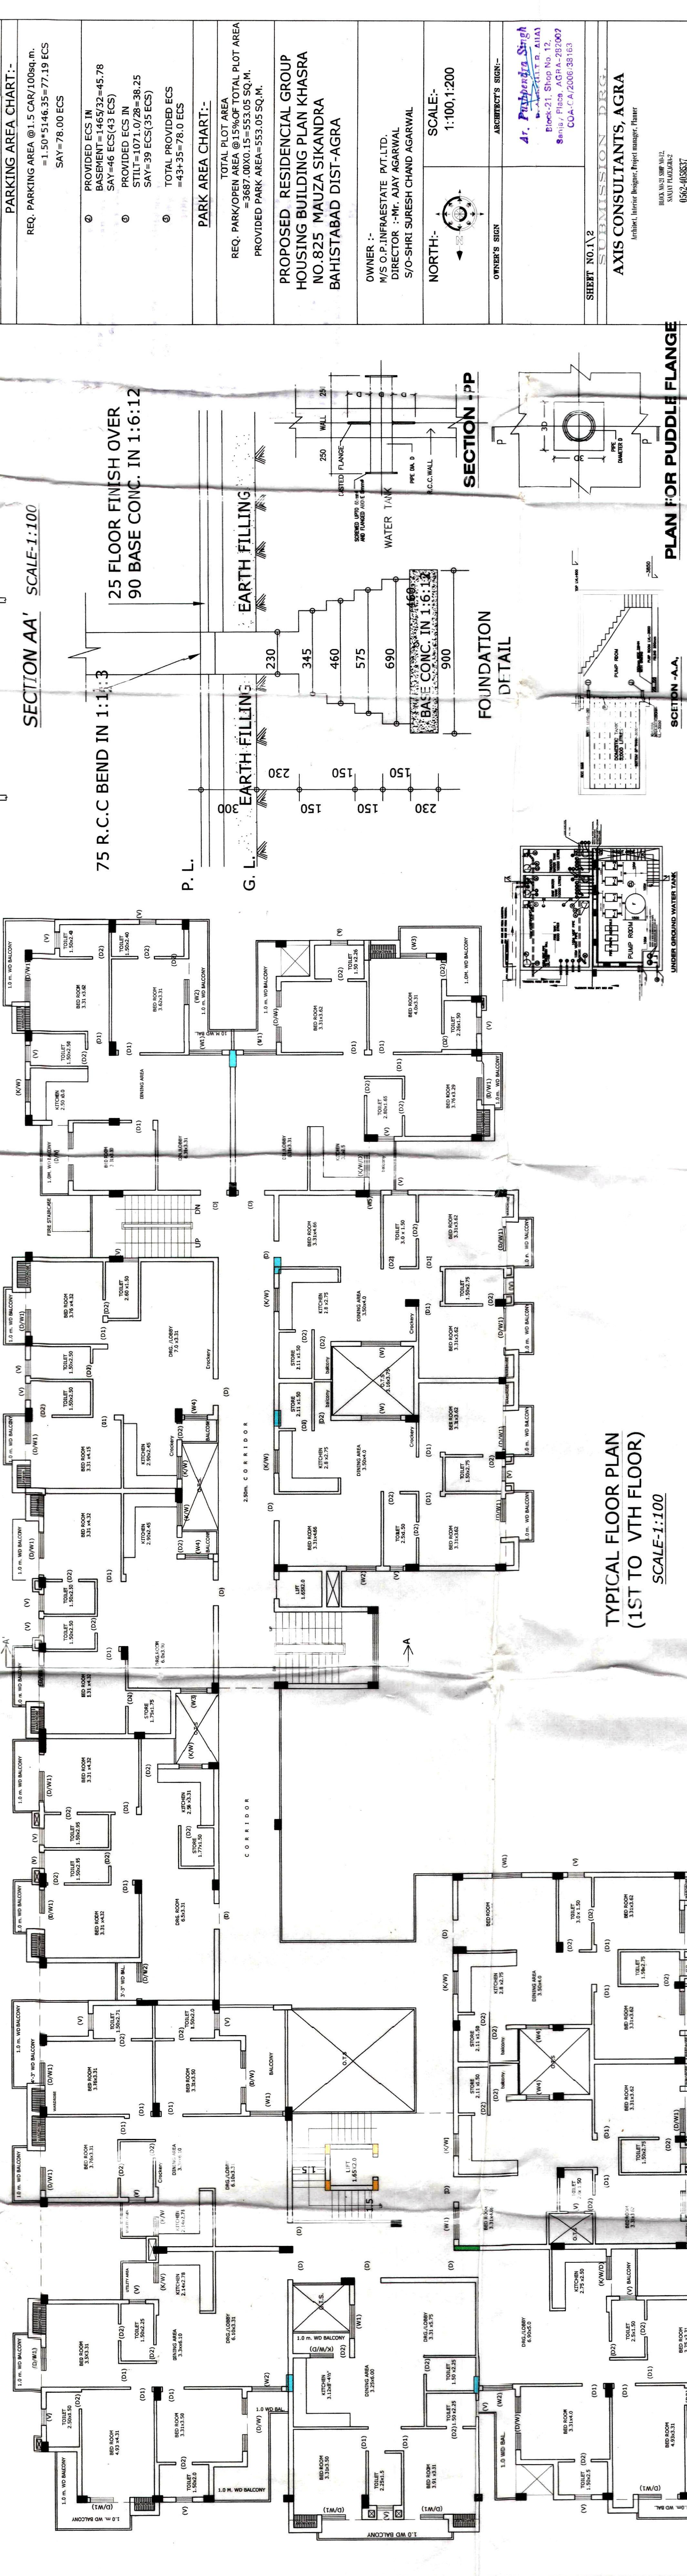

TYPICAL FLOOR PLAN (1ST TO 6TH FLOOR) SCALE: 1:100

SITE PLAN SCALE: 1:200

SPACE FOR SEAL

1. Littered with leaves, twigs, etc. in the garden area, etc. is not allowed.

SCHEDULE FOR OPENING LINTEL

TYPE	SIZE	HT
D	1.20x 2.10	0.0
D1	1.00x 2.10	0.0
D2	0.75x 2.10	0.0
D3	0.50x 2.10	0.0
D/W	1.00x 2.10	0.0
D/W	0.75x 2.10	0.0
D/W	0.50x 2.10	0.0
V	1.20x 2.10	2.10
V	1.00x 2.10	2.10
V	0.75x 2.10	2.10
V	0.50x 2.10	2.10
V	0.25x 2.10	2.10
V	0.10x 2.10	2.10

STANDARD PARKING WITH CIRCULATION

1. Littered with leaves, twigs, etc. in the garden area, etc. is not allowed.

PARKING AREA CHART:-

REQ. PARKING AREA @ 1:5 CAR/1000 SQ. M.

PROVIDED PARK AREA @ 1:5 CAR/1000 SQ. M.

PROVIDED PARK AREA @ 1:5 CAR/1000 SQ. M.

OWNER:-

M/S. O.P. INFRASTRUCTURE PVT. LTD.

PROJECT:-

HOUSING BUILDING PLAN KHASRA NO. 825 MAUZA SIKANDRA BAHISTAB DIST-AGRA

SCALE:-

1:100, 1:200

DATE:-

21/10/11

AXIS CONSULTANTS AGRA


ARCHITECTS SIGN:-

Dr. Prashant Singh

Project File No. 12

Scale: 1:100, 1:200

DATE: 21/10/11

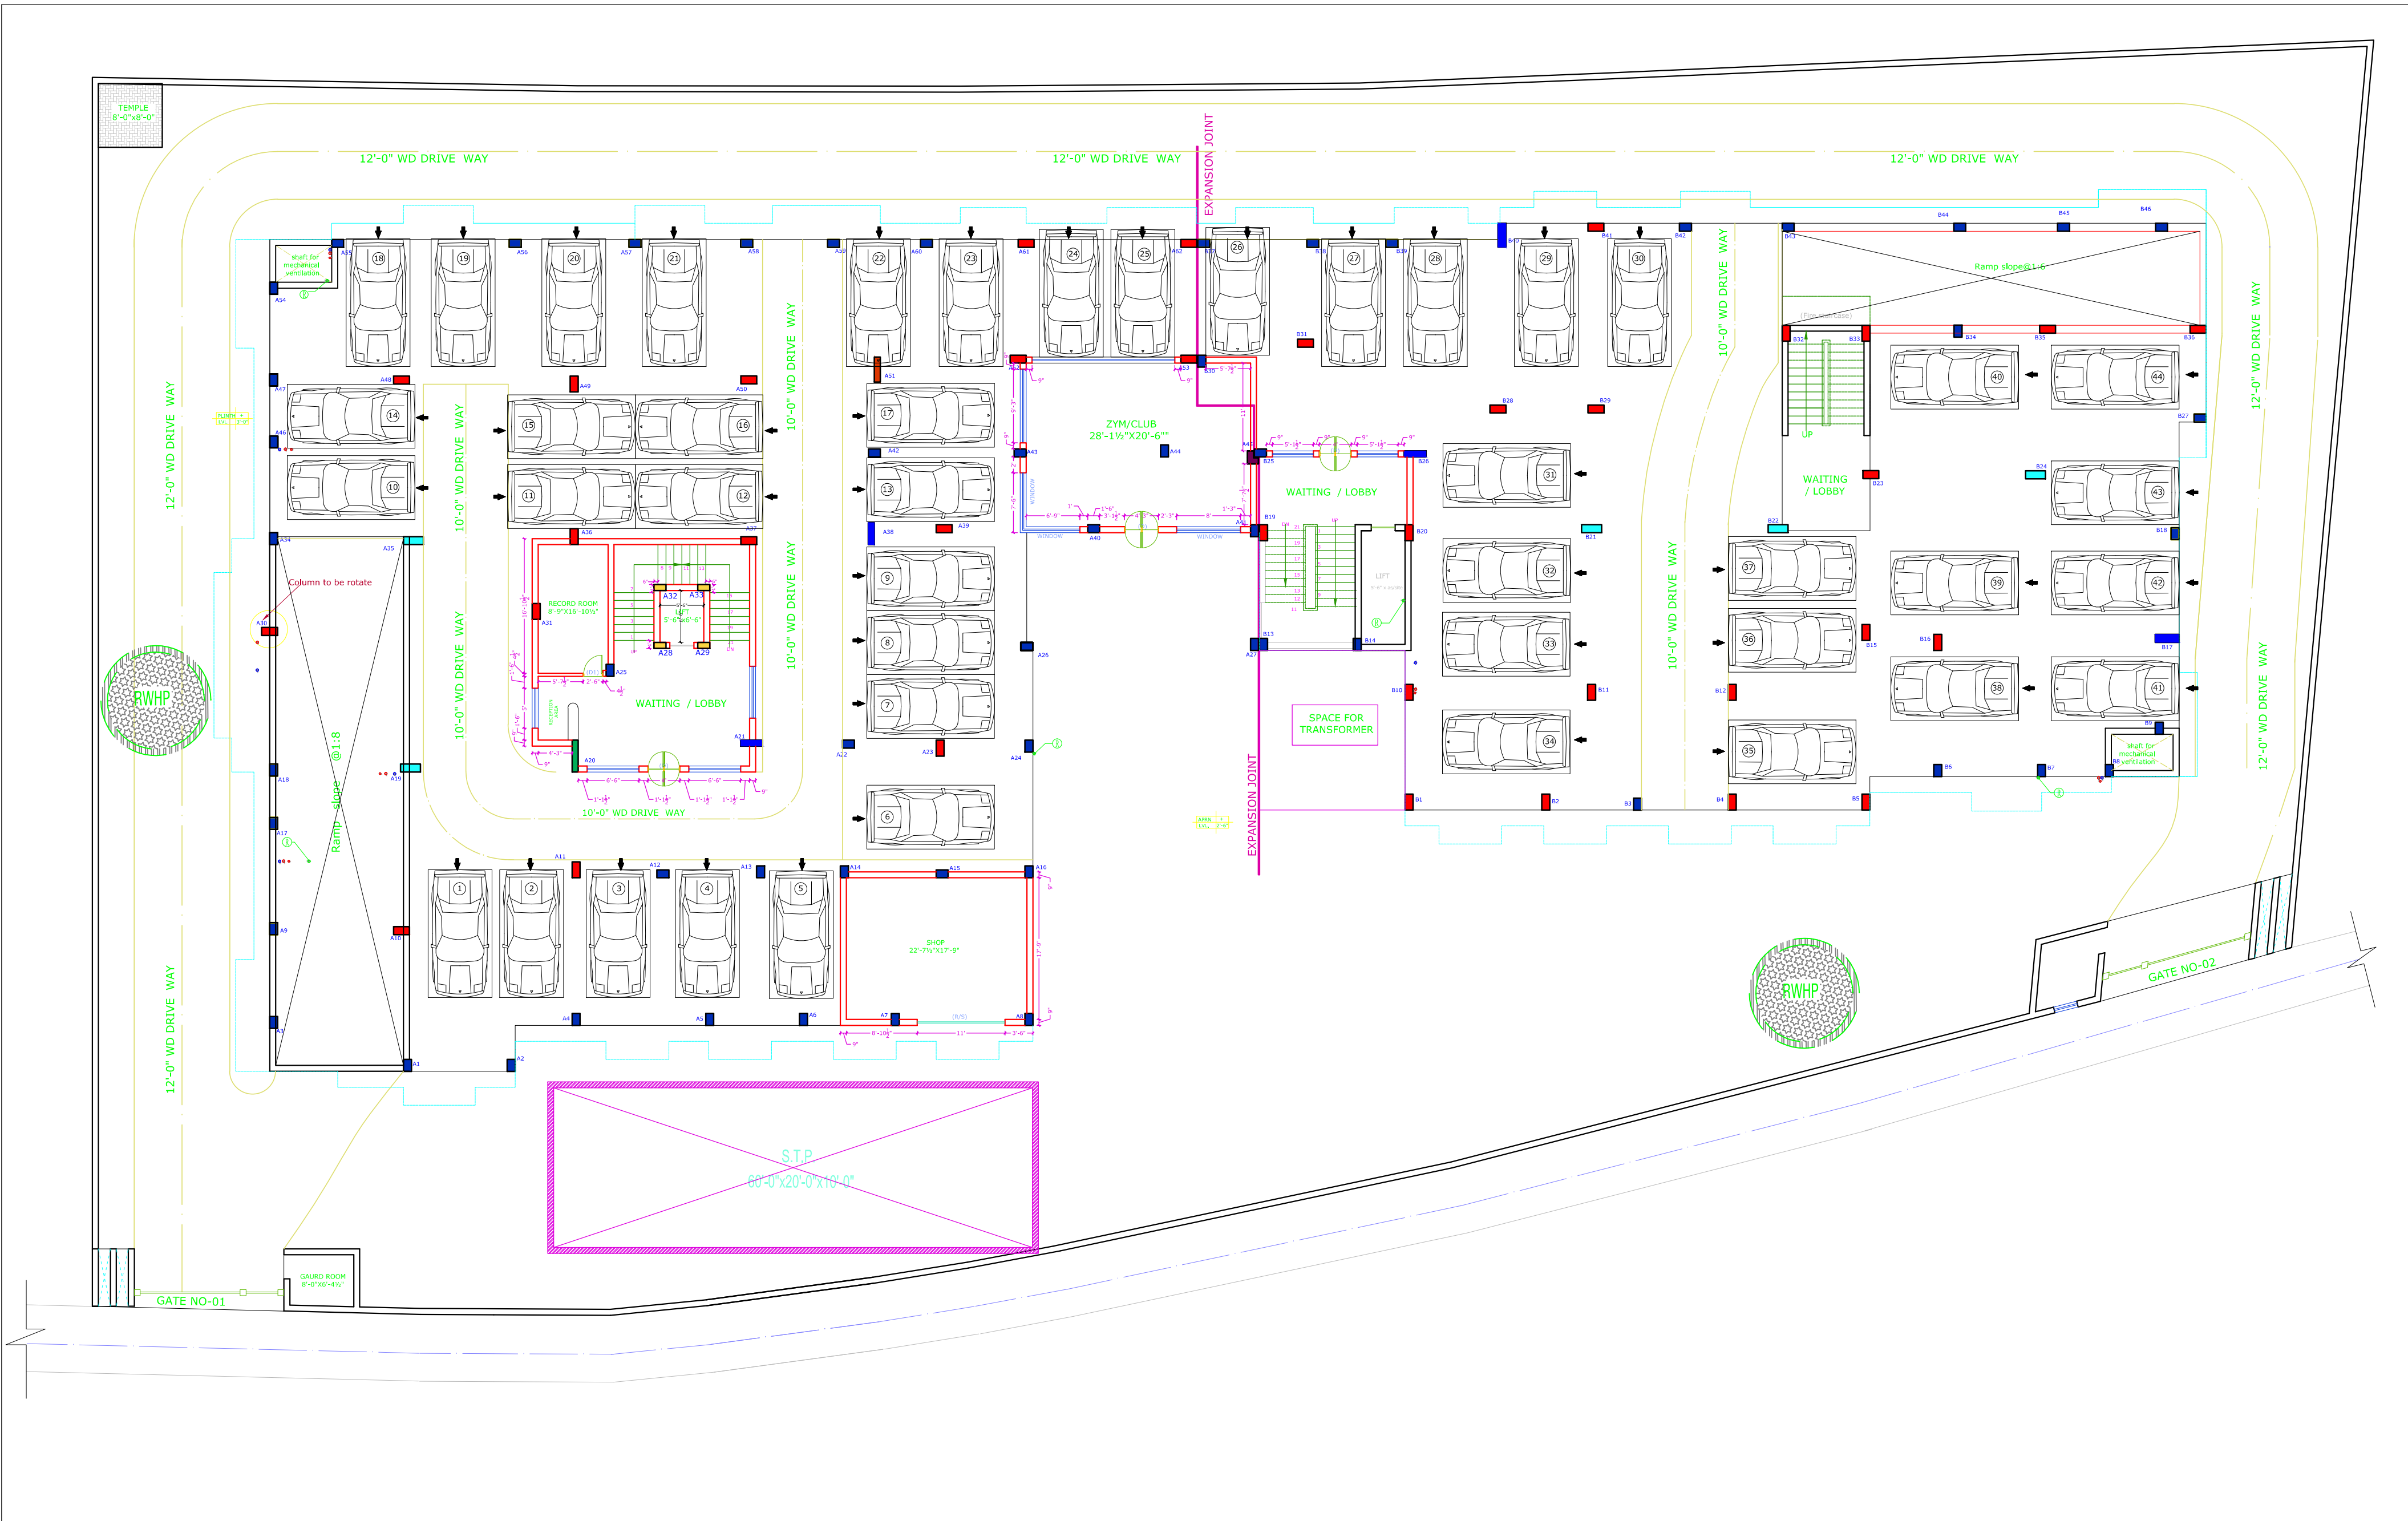

TITLE:- PROPOSED:- GROUP HOUSING BUILDING PLAN OF GRAND FORTE CITY ON KHASRA NO. 825 AT MAUJA SIKANDRA PASHCHIM PURI AGRA	REV:-2_31/JAN-14 REV:-1_09/NOVEMBER	STILT FLOOR PLAN NORTH:- SCALE:- NTS DWG NO.:- AC/AR/GR_F/03	NOTE:- GOOD FOR CONSTRUCTION AXIS CONSULTANTS, AGRA Architect, Interior Designer, Project manager, Planner SHOP NO.12 BLOCK NO.21 SHOE MARKET SANJAY PLACE, AGRA +91-562-4058537 ALL DESIGNS & DRAWINGS ARE THE PROPERTY OF A B&B AXIS CONSULTANTS AND SHALL NOT BE USED, COPIED OR REPRODUCED WITHOUT THEIR WRITTEN PERMISSION
---	---	--	--