

NOTES:
1. ALL DIMENSIONS ARE IN METERS.
2. ALL WALLS ARE 200mm THICK UNLESS OTHERWISE SPECIFIED.
3. ALL FLOORS ARE 120mm THICK UNLESS OTHERWISE SPECIFIED.
4. ALL ROOFS ARE 150mm THICK UNLESS OTHERWISE SPECIFIED.
5. ALL STAIRS ARE 1200mm WIDE UNLESS OTHERWISE SPECIFIED.
6. ALL LIFT SHAFTS ARE 1200mm WIDE UNLESS OTHERWISE SPECIFIED.
7. ALL DOORS ARE 900mm WIDE UNLESS OTHERWISE SPECIFIED.
8. ALL WINDOWS ARE 1200mm WIDE UNLESS OTHERWISE SPECIFIED.
9. ALL BALCONIES ARE 1200mm WIDE UNLESS OTHERWISE SPECIFIED.
10. ALL TERRACES ARE 1200mm WIDE UNLESS OTHERWISE SPECIFIED.



SCHEDULE OF DOORS & WINDOWS

NO.	DESCRIPTION	QTY	UNIT	REMARKS
1	DOOR	1	EA	ENTRY DOOR
2	DOOR	1	EA	ENTRY DOOR
TABLE 1: AREA SUMMARY

NO.	DESCRIPTION	AREA (SQ. M)	UNIT
1	AREA 1	100	SQ. M
2	AREA 2	100	SQ. M
3	AREA 3	100	SQ. M
100	AREA 100	100	SQ. M


☐ COMPOUNDABLE AREA
☒ AREA ONLY

PROJECT:
 ALL SHED DRAWING OF
 GROUP HOLDING PROJECT ON 20-41
 ACRES PLOT AT SECTION
 BUNNABY ROLL CITY 14-15-16-17
 TOWNHIP LUCKNOW

PROJECT: 20-41-15-16-17-99-100



20TH FLOOR PLAN (LOWER PENT HOUSE)

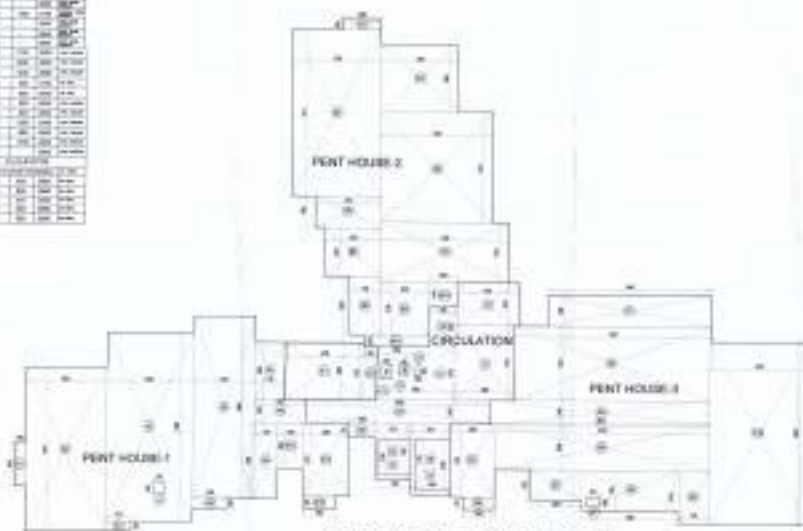

AREA DETAIL (A.R. & COMPOUNDABLE)
20TH FLOOR (LOWER PENT HOUSE)



21ST FLOOR PLAN (UPPER PENT HOUSE)



AREA DETAIL (A.R. & COMPOUNDABLE)
21ST FLOOR PLAN (UPPER PENT HOUSE)

TABLE 1: AREA SUMMARY				TABLE 2: AREA SUMMARY			
CONTRACT NO. 1				CONTRACT NO. 2			
AREA OF PROJECT				AREA OF PROJECT			
TOTAL AREA				TOTAL AREA			
NO.	DESCRIPTION	AREA (SQ. M)	UNIT	NO.	DESCRIPTION	AREA (SQ. M)	UNIT
1	AREA 1	100	SQ. M	1	AREA 1	100	SQ. M
2	AREA 2	100	SQ. M	2	AREA 2	100	SQ. M
3	AREA 3	100	SQ. M	3	AREA 3	100	SQ. M
100	AREA 100	100	SQ. M	100	AREA 100	100	SQ. M


PROJECT:
AS BUILT DRAWING OF
GROUP HOUSING PROJECT ON 35.41
ACRES PLOT AT SECTOR-I,
SUSHANT GOLF CITY, HI-TECH
TOWNSHIP, LUCKNOW.

POCKET - D (GOLF VIEW APARTMENT)


SCHEDULE OF DOORS & WINDOWS									
S.NO.	TYPE	WIDTH	HEIGHT	QTY	REMARKS	S.NO.	TYPE	WIDTH	HEIGHT
01	D1	1200	2600	2600	DOOR	11	D8	835	2000
02	D2	1000	2100	2100	DOOR	12	D9	900	2100
03	D3	750	2100	2100	DOOR	13	D10	1000	2100
04	D4	900	2600	2600	DOOR	14	D11	1000	2000
05	D5	750	2100	2100	DOOR	15	D12	1200	2100
06	D6	750	2100	2100	DOOR	16	D13	3000	2600
07	D7	750	2100	2100	DOOR	17	D14	1400	2600
08	D8	1500	2375	800	2375	18	D15	1600	2100
09	D9	1200	2600	2600	DOOR	19	D16	1600	2100
10	D10	900	2600	2600	DOOR	20	D17	1600	2100
11	D11	835	2000	100	2100	21	D18	1600	2100
12	D12	900	2100	2100	DOOR	22	D19	1600	2100
13	D13	1000	2100	2100	DOOR	23	D20	1600	2100
14	D14	1000	2000	100	2100	24	D21	1600	2100
15	D15	1200	2100	2100	DOOR	25	D22	1600	2100
16	D16	3000	2600	2600	DOOR	26	D23	1600	2100
17	D17	1400	2600	2600	DOOR	27	D24	1600	2100
18	D18	1600	2100	900	2100	28	D25	1600	2100
19	D19	1600	2100	900	2100	29	D26	1600	2100
20	D20	1600	2100	900	2100	30	D27	1600	2100
इस प्लान में कोई भी बदलाव कर सकते हैं, वह आपकी ज़िम्मेदारी है।

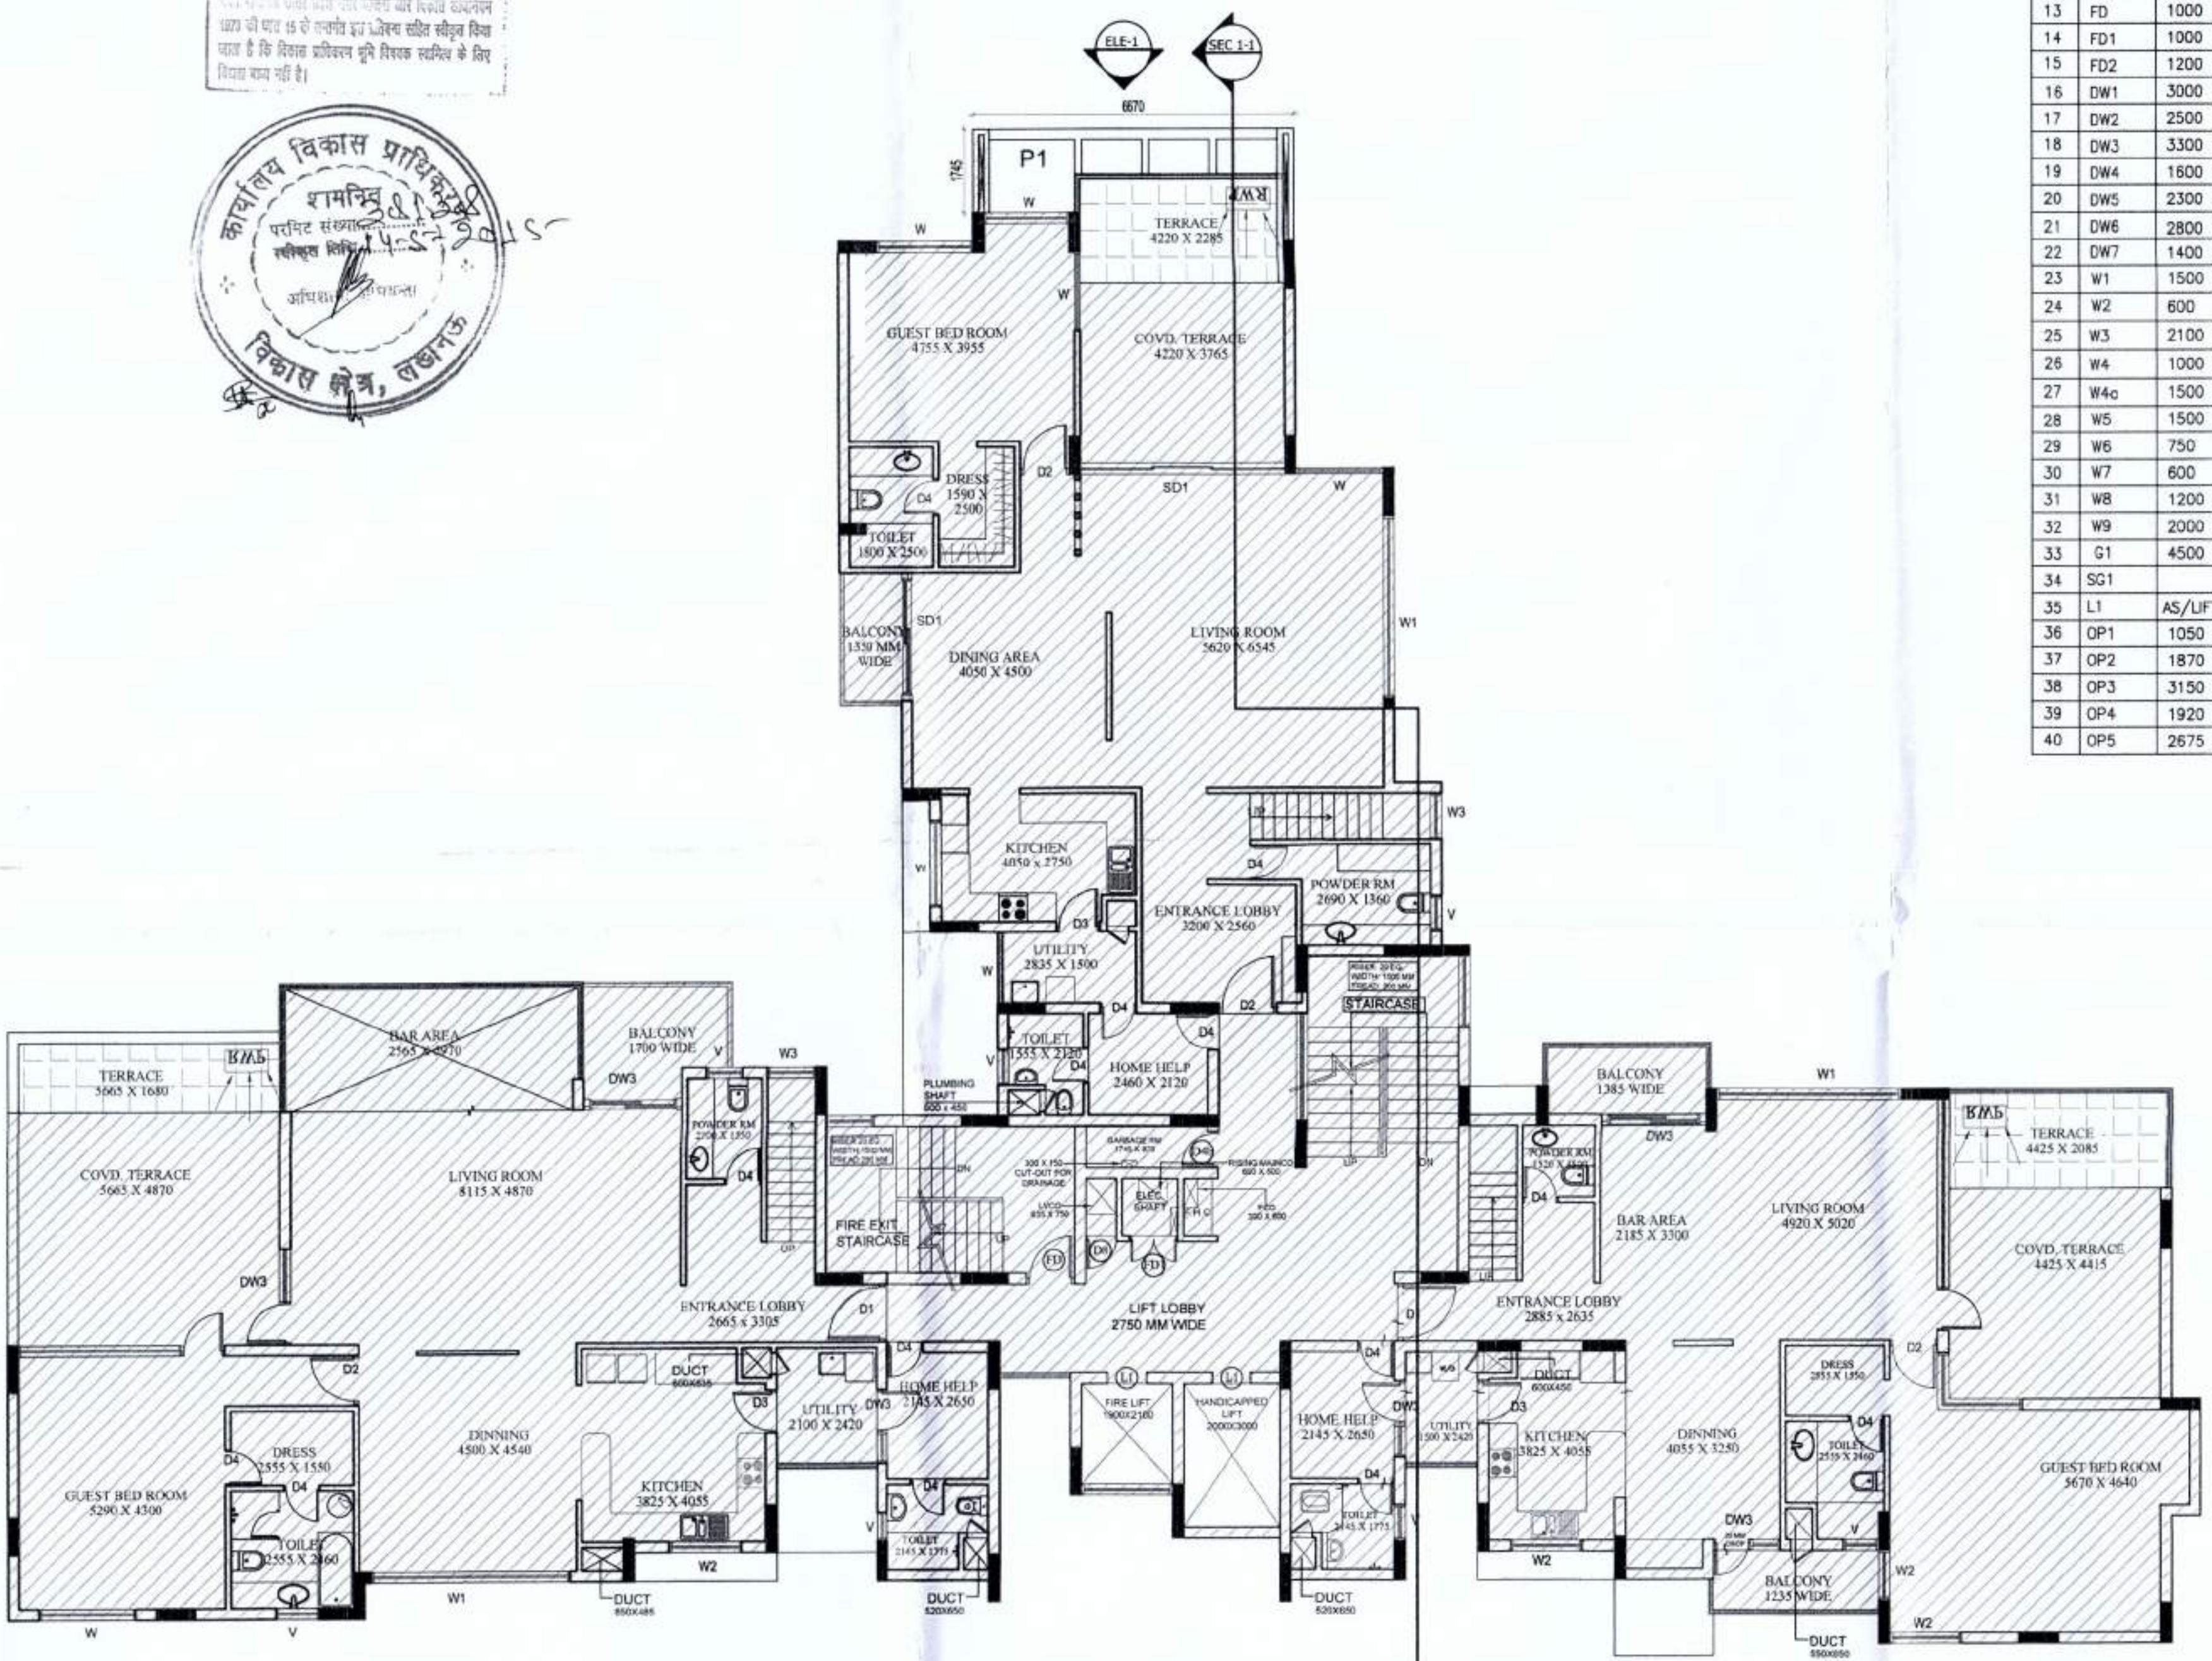

20TH FLOOR PLAN (LOWER PENT HOUSE)

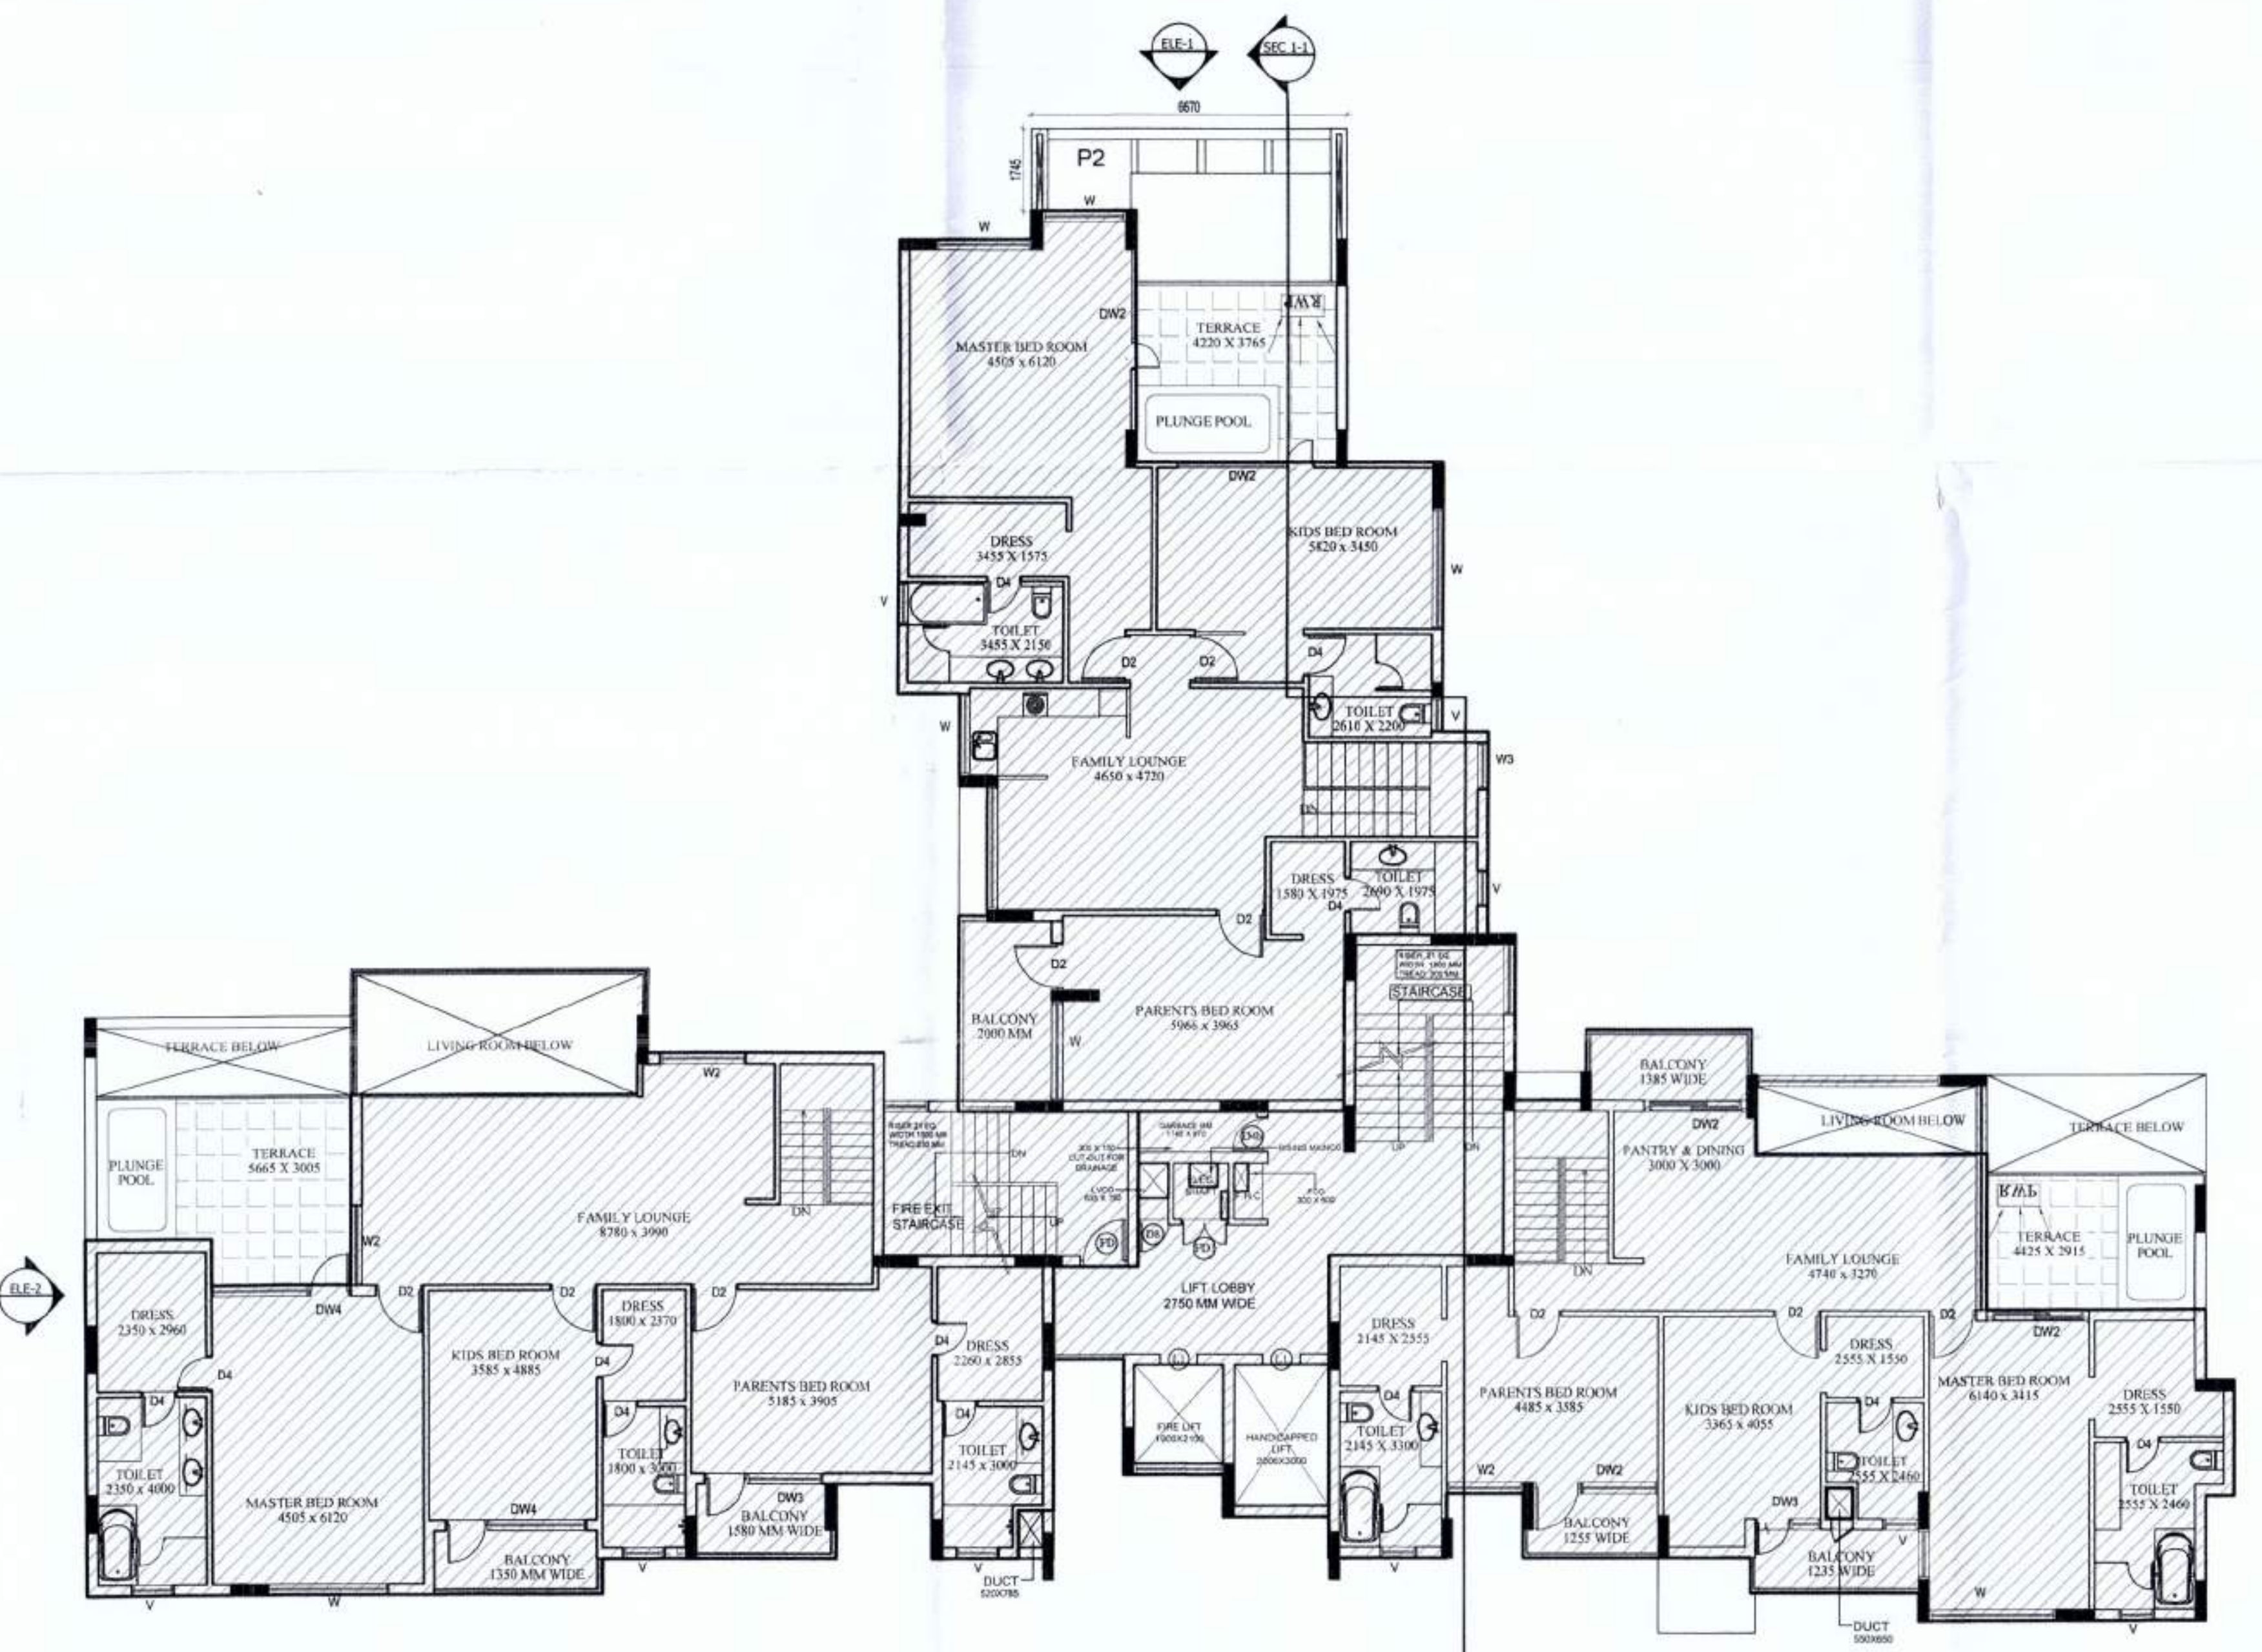


21ST FLOOR PLAN (UPPER PENT HOUSE)

SCHEDULE OF DOORS & WINDOWS						
S.NO.	TYPE	WIDTH	HEIGHT	CLL	UNTEL	REMARKS
01	D1	1200	2600	-	2100	DOOR, 1200 X 2600
02	D2	1000	2100	-	2100	DOOR, 1000 X 2100
03	D3	750	2100	-	2100	DOOR, 750 X 2100
04	D3a	900	2600	-	2600	DOOR, 900 X 2600
05	D4	750	2100	-	2100	DOOR, 750 X 2100
06	D4a	750	2100	-	2100	DOOR, 750 X 2100
07	D4b	750	2100	-	2100	DOOR, 750 X 2100
08	D5	1500	2375	600	2375	DOOR, 1500 X 2375
09	D6	1200	2600	-	2600	DOOR, 1200 X 2600
10	D7	900	2600	-	2600	DOOR, 900 X 2600
11	D8	635	2000	100	2100	DOOR, 635 X 2000
12	D9	900	2100	-	2100	DOOR, 900 X 2100
13	D10	1000	2100	-	2100	DOOR, 1000 X 2100
14	D11	1000	2000	100	2100	DOOR, 1000 X 2000
15	D12	1200	2100	-	2100	DOOR, 1200 X 2100
16	DW1	3000	2600	-	2600	DOOR, 3000 X 2600
17	DW2	2500	2600	-	2600	DOOR, 2500 X 2600
18	DW3	3300	2600	-	2600	DOOR, 3300 X 2600
19	DW4	1800	2100	900	2100	DOOR, 1800 X 2100
20	DW5	2300	2600	-	2600	DOOR, 2300 X 2600
21	DW6	2800	2600	-	2600	DOOR, 2800 X 2600
22	DW7	1400	2600	-	2600	DOOR, 1400 X 2600
23	W1	1500	1450	1150	2600	WINDOW, 1500 X 1450
24	W2	800	1400	1200	2600	WINDOW, 800 X 1400
25	W3	2100	1400	1200	2600	WINDOW, 2100 X 1400
26	W4	1000	1200	900	2100	WINDOW, 1000 X 1200
27	W4a	1500	1400	900	2600	WINDOW, 1500 X 1400
28	W5	1500	1700	900	2600	WINDOW, 1500 X 1700
29	W6	750	1700	900	2600	WINDOW, 750 X 1700
30	W7	800	1400	1050	2450	WINDOW, 800 X 1400
31	W8	1200	1700	900	2600	WINDOW, 1200 X 1700
32	W9	2000	1400	1200	2600	WINDOW, 2000 X 1400
33	G1	4500	2600	-	2600	GLASS, 4500 X 2600
34	G1	-	-	-	-	GLASS, 4500 X 2600
35	L1	AS/LIFT	VENDOR & SHOP	DRAWING	LIFT DOOR	LIFT DOOR
36	OP1	1050	1700	900	2600	OP, 1050 X 1700
37	OP2	1870	1700	900	2600	OP, 1870 X 1700
38	OP3	3150	1700	900	2600	OP, 3150 X 1700
39	OP4	1920	1700	900	2600	OP, 1920 X 1700
40	OP5	2675	1700	900	2600	OP, 2675 X 1700


PERGOLA AREA			
NAME	LENGTH(MT.)	WIDTH(MT.)	AREA(SQ.MT.)
P1	6.670	1.745	11.639
P2	6.670	1.745	11.639
TOTAL			23.278

COMPOUNDABLE AREA
NEW VARIATIONS

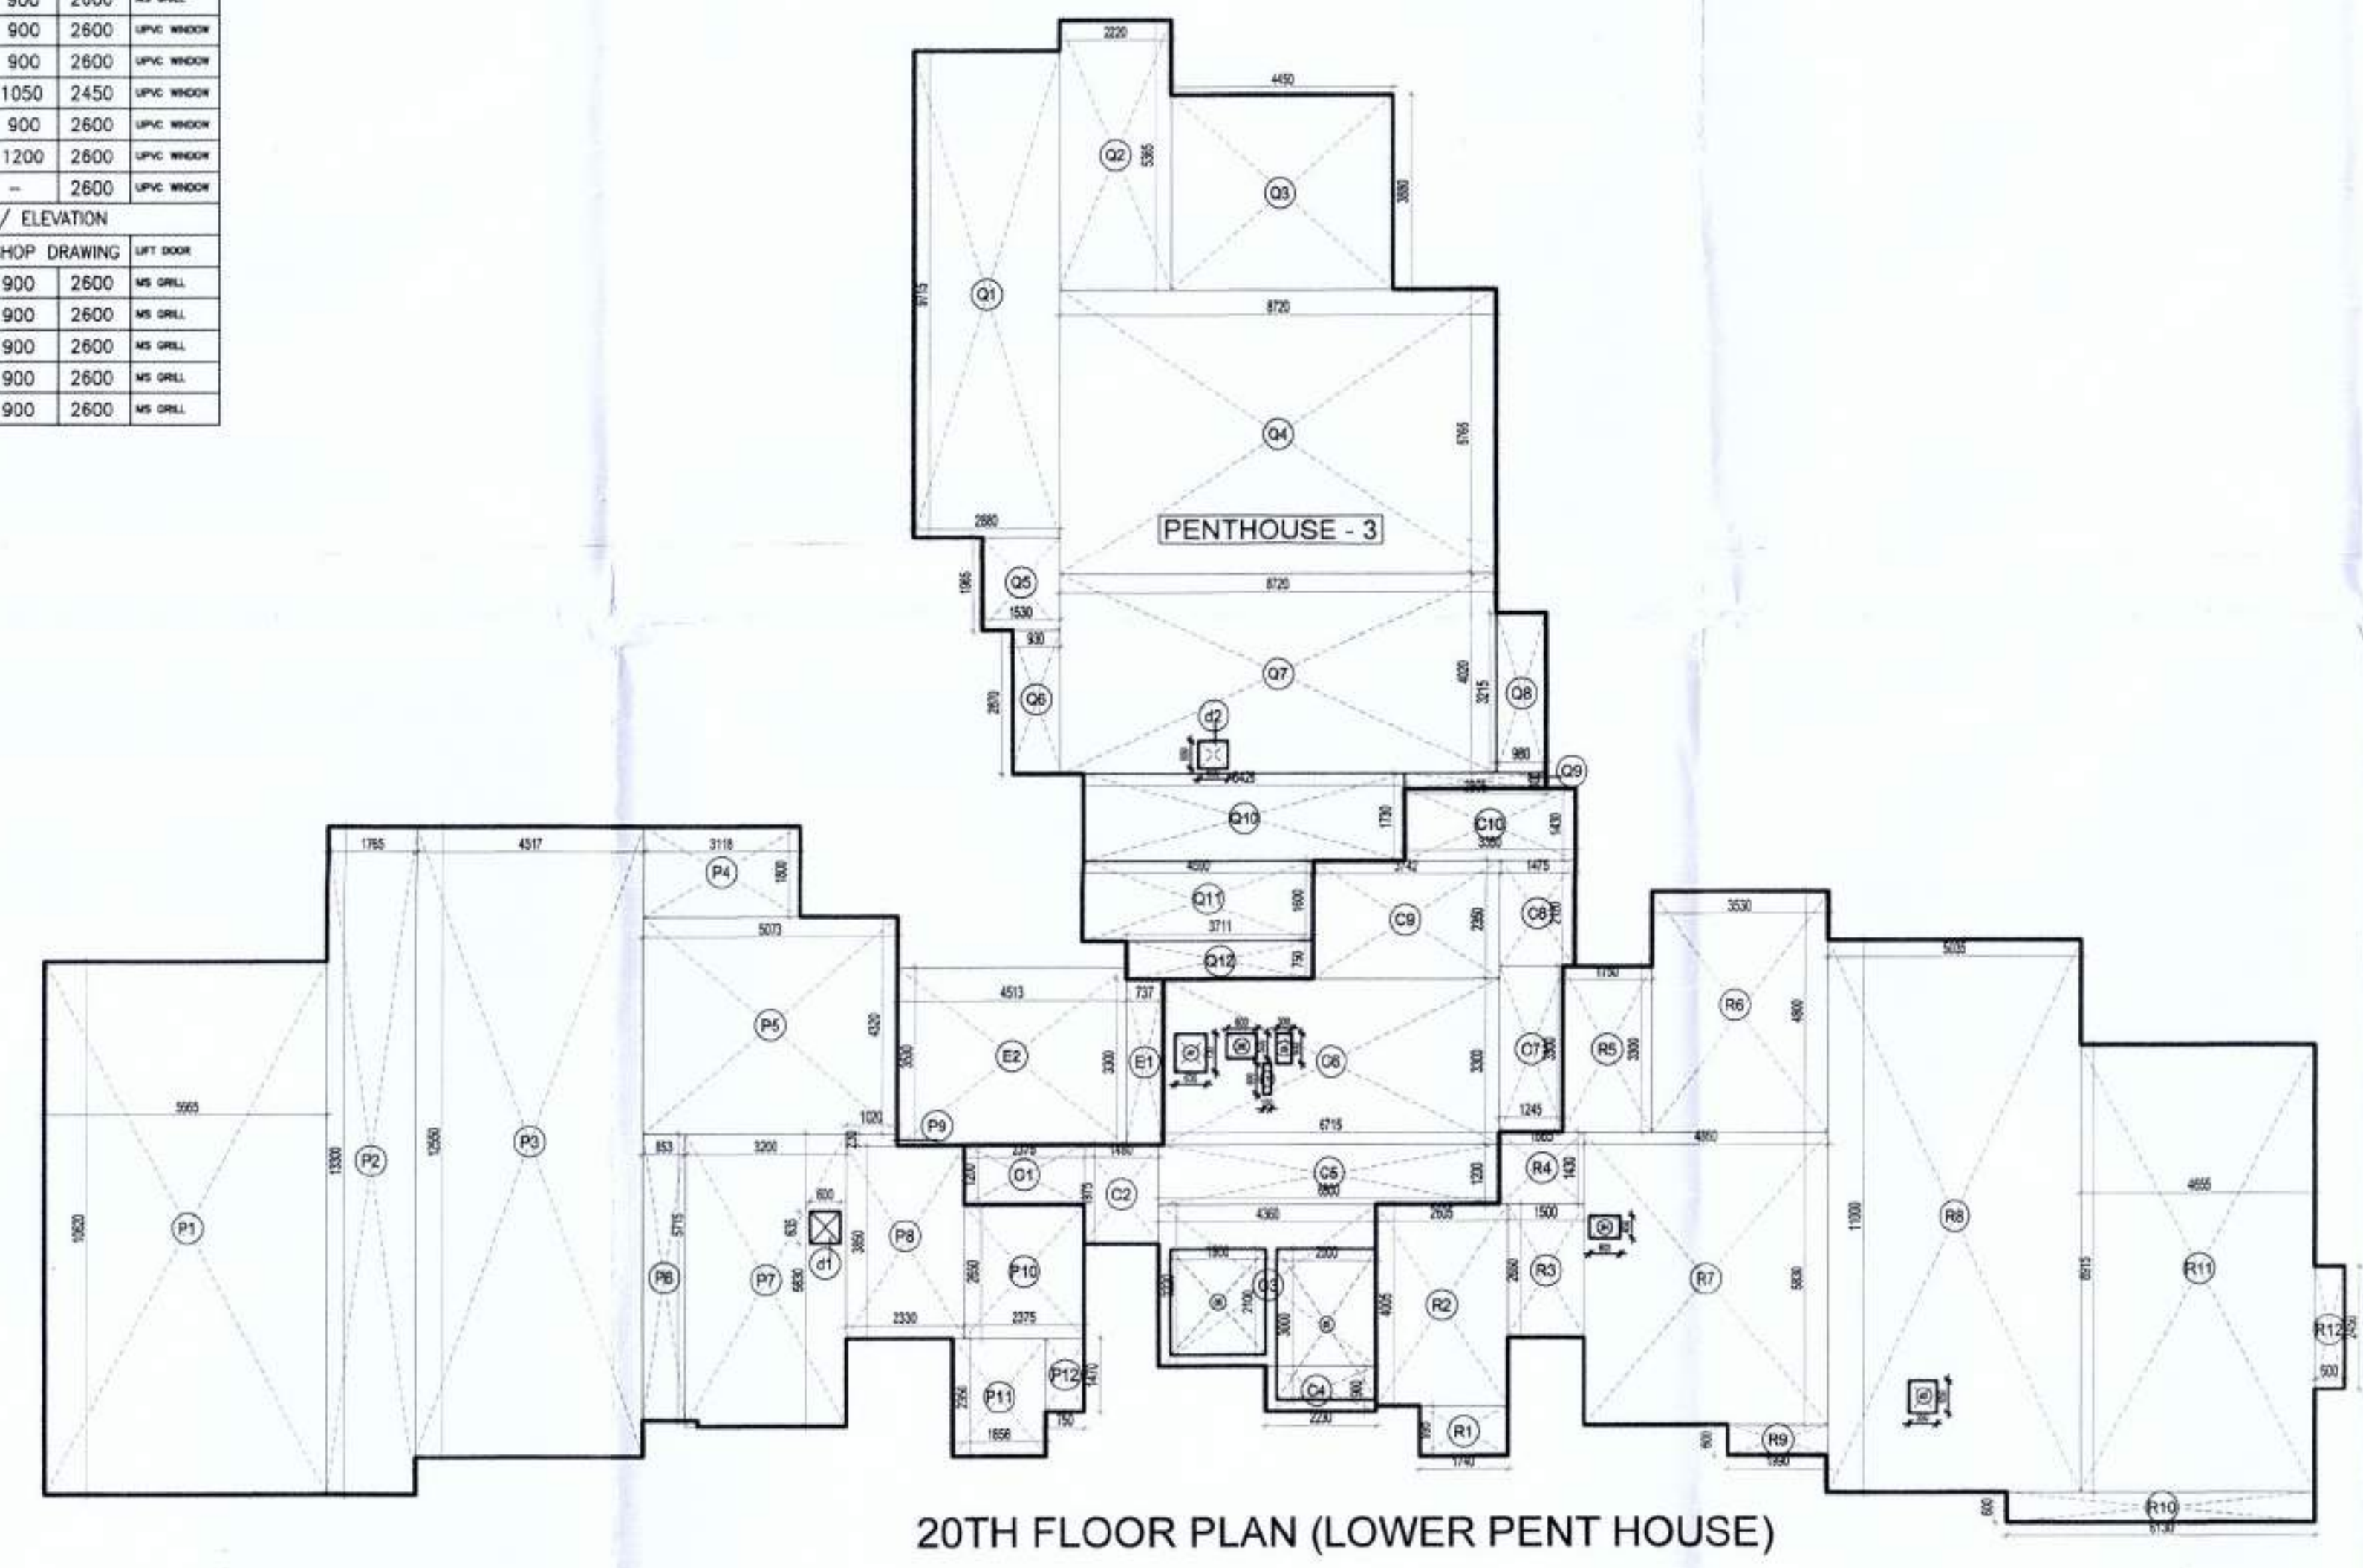

20TH FLOOR PLAN (LOWER PENT HOUSE)

AREA (17 TH. FLOOR PLAN) (F.A.R. AREA)				
PENTHOUSE - 1				
NAME	LENGTH(MT.)	WIDTH(MT.)	NO.	AREA(SQ.MT.)
P1	5.665	10.620	1	60.162
P2	2.765	13.300	1	36.875
P3	4.517	12.550	1	56.688
P4	3.118	1.800	1	5.612
P5	5.073	4.320	1	21.915
P6	0.853	5.715	1	4.875
P7	3.200	5.800	1	18.656
P8	2.330	3.850	1	8.971
P9	1.020	2.230	1	0.225
P10	1.875	2.650	1	4.974
P11	2.356	2.350	1	5.537
P12	0.750	2.350	1	1.763
TOTAL			=	213.007
DEDUCTION				
d1	0.000	0.635	1	0.381
TOTAL (F.A.R. AREA) A			=	0.381
TOTAL (F.A.R. AREA) B			=	212.626
PENTHOUSE - 2				
NAME	LENGTH(MT.)	WIDTH(MT.)	NO.	AREA(SQ.MT.)
Q1	2.880	9.715	1	27.979
Q2	2.220	5.365	1	11.910
Q3	4.450	3.800	1	17.266
Q4	8.720	5.365	1	46.471
Q5	3.965	2.530	1	3.006
Q6	0.592	2.870	1	2.649
Q7	8.720	4.000	1	35.054
Q8	0.980	3.215	1	3.151
Q9	2.805	6.300	1	17.842
Q10	6.426	1.730	1	11.117
Q11	4.590	1.600	1	7.344
Q12	3.710	0.750	1	2.783
TOTAL			=	173.392
DEDUCTION				
d2	0.000	0.550	1	0.330
TOTAL (F.A.R. AREA) C			=	0.330
TOTAL (F.A.R. AREA) D			=	173.062
PENTHOUSE - 3				
NAME	LENGTH(MT.)	WIDTH(MT.)	NO.	AREA(SQ.MT.)
R1	1.740	4.095	1	7.131
R2	3.005	4.095	1	10.433
R3	1.500	2.650	1	3.975
R4	1.665	1.430	1	2.381
R5	1.750	3.300	1	5.775
R6	3.350	4.800	1	16.044
R7	4.850	5.850	1	28.334
R8	5.035	11.000	1	55.385
R9	1.990	6.600	1	13.134
R10	6.130	6.600	1	40.458
R11	4.605	8.915	1	41.049
R12	0.900	2.450	1	2.205
TOTAL			=	172.799
DEDUCTION				
d3	0.550	0.650	1	0.358
d4	0.000	0.450	1	0.270
TOTAL (F.A.R. AREA) E			=	0.358
TOTAL (F.A.R. AREA) F			=	172.442
CIRCULATION AREA				
NAME	LENGTH(MT.)	WIDTH(MT.)	NO.	AREA(SQ.MT.)
C1	2.375	1.200	1	2.850
C2	1.480	1.975	1	2.923
C3	4.360	3.200	1	13.952
C4	2.230	0.900	1	2.007
C5	6.800	1.200	1	8.160
C6	6.715	3.300	1	22.160
C7	3.245	3.300	1	10.709
C8	2.120	1.475	1	3.127
C9	3.742	2.350	1	8.794
C10	3.380	1.430	1	4.833
TOTAL			=	72.914
DEDUCTION				
d5	2.000	3.000	1	6.000
d6	1.900	2.100	1	3.990
d7	0.635	0.750	1	0.476
d8	0.050	0.500	1	0.250
d9	0.300	0.600	1	0.180
d10	0.150	0.600	1	0.090
TOTAL (F.A.R. AREA) D			=	11.036
TOTAL (F.A.R. AREA) E			=	61.878
TOTAL (F.A.R. AREA) A+B+C+D				
TOTAL (F.A.R. AREA) A+B+C+D			=	638.370
NON FAR AREA				
NAME	LENGTH(MT.)	WIDTH(MT.)	NO.	AREA(SQ.MT.)
E1	0.797	3.300	1	2.432
E2	4.513	3.530	1	15.931
TOTAL			=	18.363
TOTAL (NON F.A.R. AREA) D+E				
TOTAL (NON F.A.R. AREA) D+E			=	18.363
TOTAL (COMPOUNDABLE AREA) D+E				
TOTAL (COMPOUNDABLE AREA) D+E			=	656.733

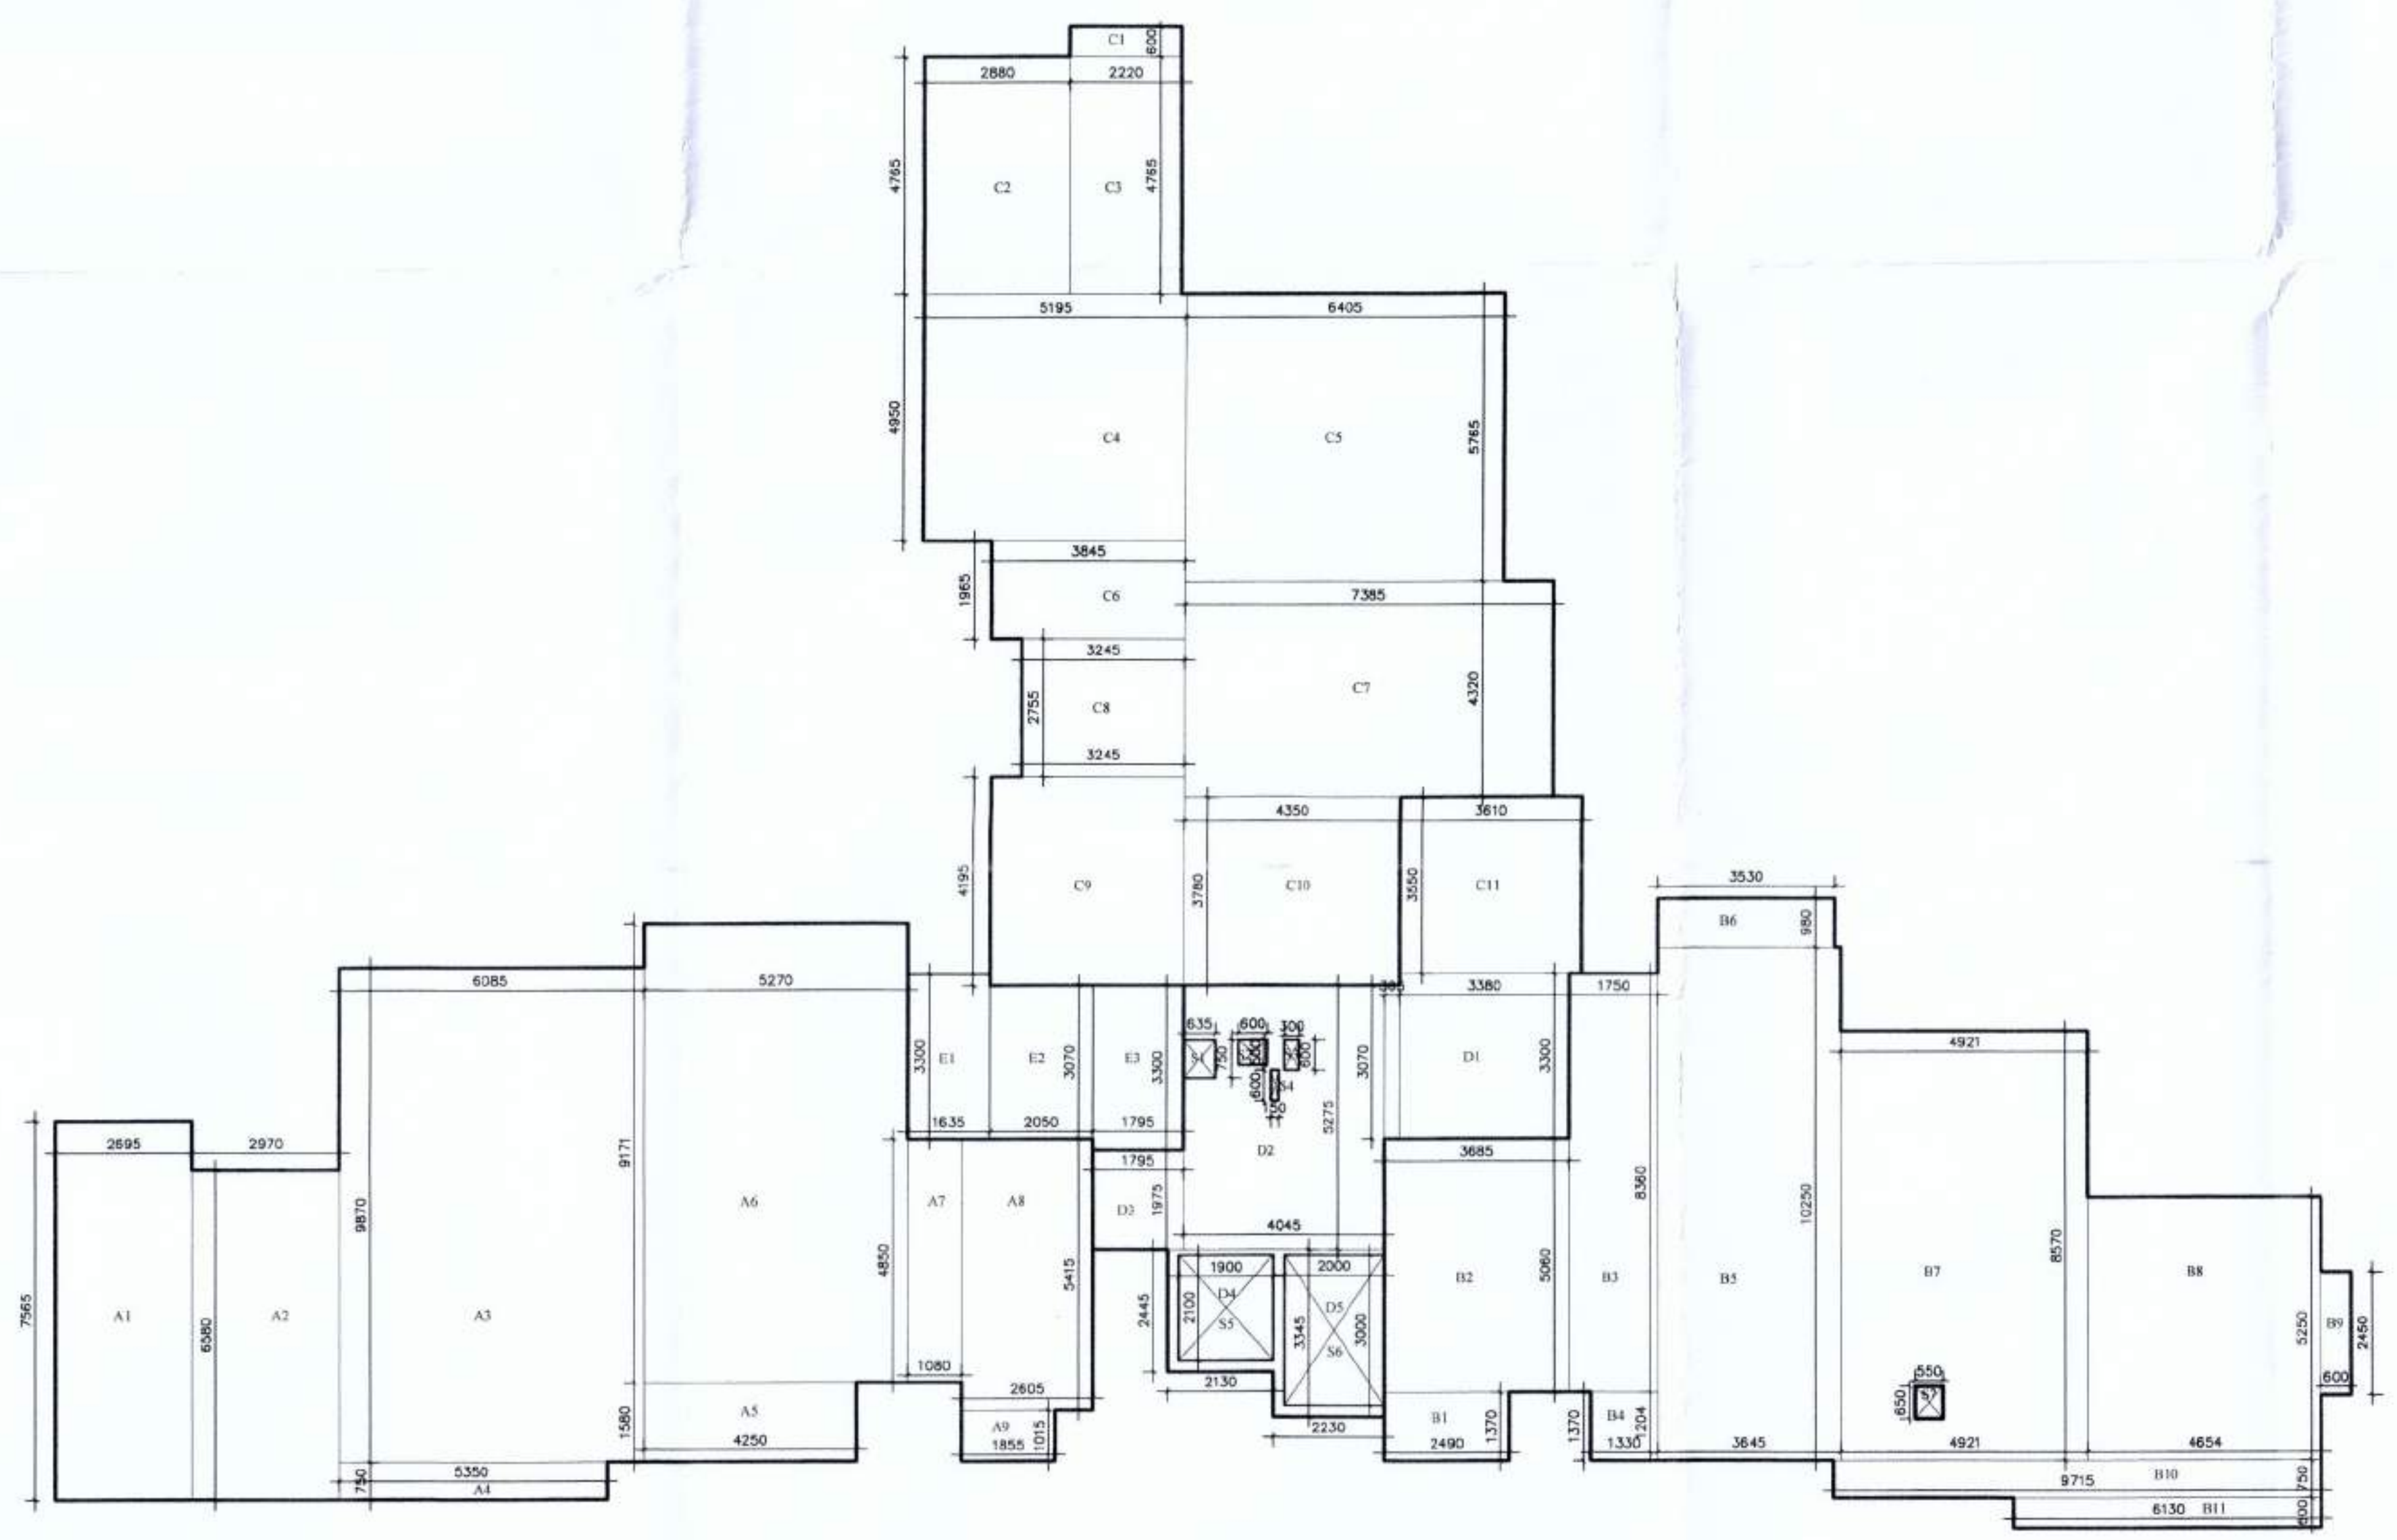

21TH FLOOR PLAN (UPPER PENT HOUSE)

PROJECT:
AS BUILT DRAWING OF
GROUP HOUSING PROJECT ON 35.41
ACRES PLOT AT SECTOR-I,
SUSHANT GOLF CITY, HI-TECH
TOWNSHIP, LUCKNOW.

POCKET - D (GOLF VIEW APARTMENT)

AREA (UPPER PENT HOUSE) (F.A.R. AREA)				
FLAT AREA TYPE A				
NAME	LENGTH(MT.)	WIDTH(MT.)	NO.	AREA(SQ.MT.)
A1	2.70	7.57	1	20.39
A2	2.97	6.58	1	19.54
A3	6.09	9.87	1	60.06
A4	5.35	0.75	1	4.01
A5	4.25	1.58	1	6.72
A6	5.27	9.17	1	48.33
A7	1.54	4.85	1	7.43
A8	5.42	2.61	1	14.11
A9	1.86	1.02	1	1.88
NET AREA				= 182.97
FLAT AREA TYPE B				
B1	2.49	1.37	1	3.41
B2	1.69	5.06	1	18.65
B3	1.75	8.36	1	14.63
B4	1.31	1.30	1	1.60
B5	3.65	10.25	1	37.34
B6	3.53	0.98	1	3.46
B7	4.92	8.57	1	42.17
B8	4.65	5.25	1	24.43
B9	0.60	2.45	2	2.94
B10	8.72	0.75	3	21.86
B11	6.13	0.60	4	14.71
NET AREA				= 185.23
DEDUCTION :				
S7	0.55	0.65	1	0.36
NET AREA				= 184.87
FLAT AREA TYPE C				
C1	2.22	0.60	1	1.33
C2	2.88	4.77	1	13.72
C3	2.22	4.77	1	10.58
C4	5.20	4.95	1	25.72
C5	6.41	5.77	1	36.92
C6	3.85	1.97	1	7.54
C7	3.39	4.32	1	23.26
C8	3.25	2.76	1	8.94
C9	3.25	4.30	1	13.61
C10	4.35	3.78	1	16.44
C11	3.61	3.55	1	12.82
TOTAL				= 170.90
CIRCULATION AREA TYPE D				
D1	3.30	3.30	1	11.15
D2	4.05	5.28	1	21.34
D3	1.80	1.98	1	3.55
D4	2.13	3.45	1	5.21
D5	2.23	3.35	1	7.46
D6	3.00	2.23	1	6.69
TOTAL				= 55.39
DEDUCTION :				
S1	0.64	0.75	1	0.476
S2	0.60	0.50	1	0.300
S3	0.30	0.60	1	0.180
S4	0.60	0.15	1	0.090
S5	1.90	2.10	1	3.990
S6	2.00	3.00	1	6.000
TOTAL AREA				= 11.036
NET AREA				= 44.357
TOTAL FAR AREA				= 583.097
NON FAR AREA				
E1	1.64	3.30	1	5.40
E2	2.09	3.07	1	6.29
E3	1.80	3.30	1	5.92
NET AREA				= 17.613
TOTAL COMPOUNDING AREA				= 600.709

TOWER-5 (BLOCK-B),
POCKET - D
(GOLF VIEW APARTMENT)

OWNERS
ANSAL PROPERTIES &
INFRASTRUCTURE LTD.
115, ANSAL BANGLOW, 16 G.M. ROAD,
NEW DELHI-110001


Architects
R.A.S.

CONSULTANT
REPL
REPLACEMENT ENTERPRISES PVT. LTD.
TOWN & COUNTRY PLANNING, ARCHITECTS & INTERIOR DESIGNERS/DESIGNERS
GATEWAY TO THE FUTURE, 100, 101, 102,21

PROJECT:
AS BUILT DRAWING OF
GROUP HOUSING PROJECT ON 35.41
ACRES PLOT AT SECTOR-I,
SUSHANT GOLF CITY, HI-TECH
TOWNSHIP,LUCKNOW.

POCKET - D (GOLF VIEW APARTMENT)

1. All dimensions are in meters unless otherwise specified.
2. The area of the plot is 35.41 acres.
3. The area of the plot is 35.41 acres.
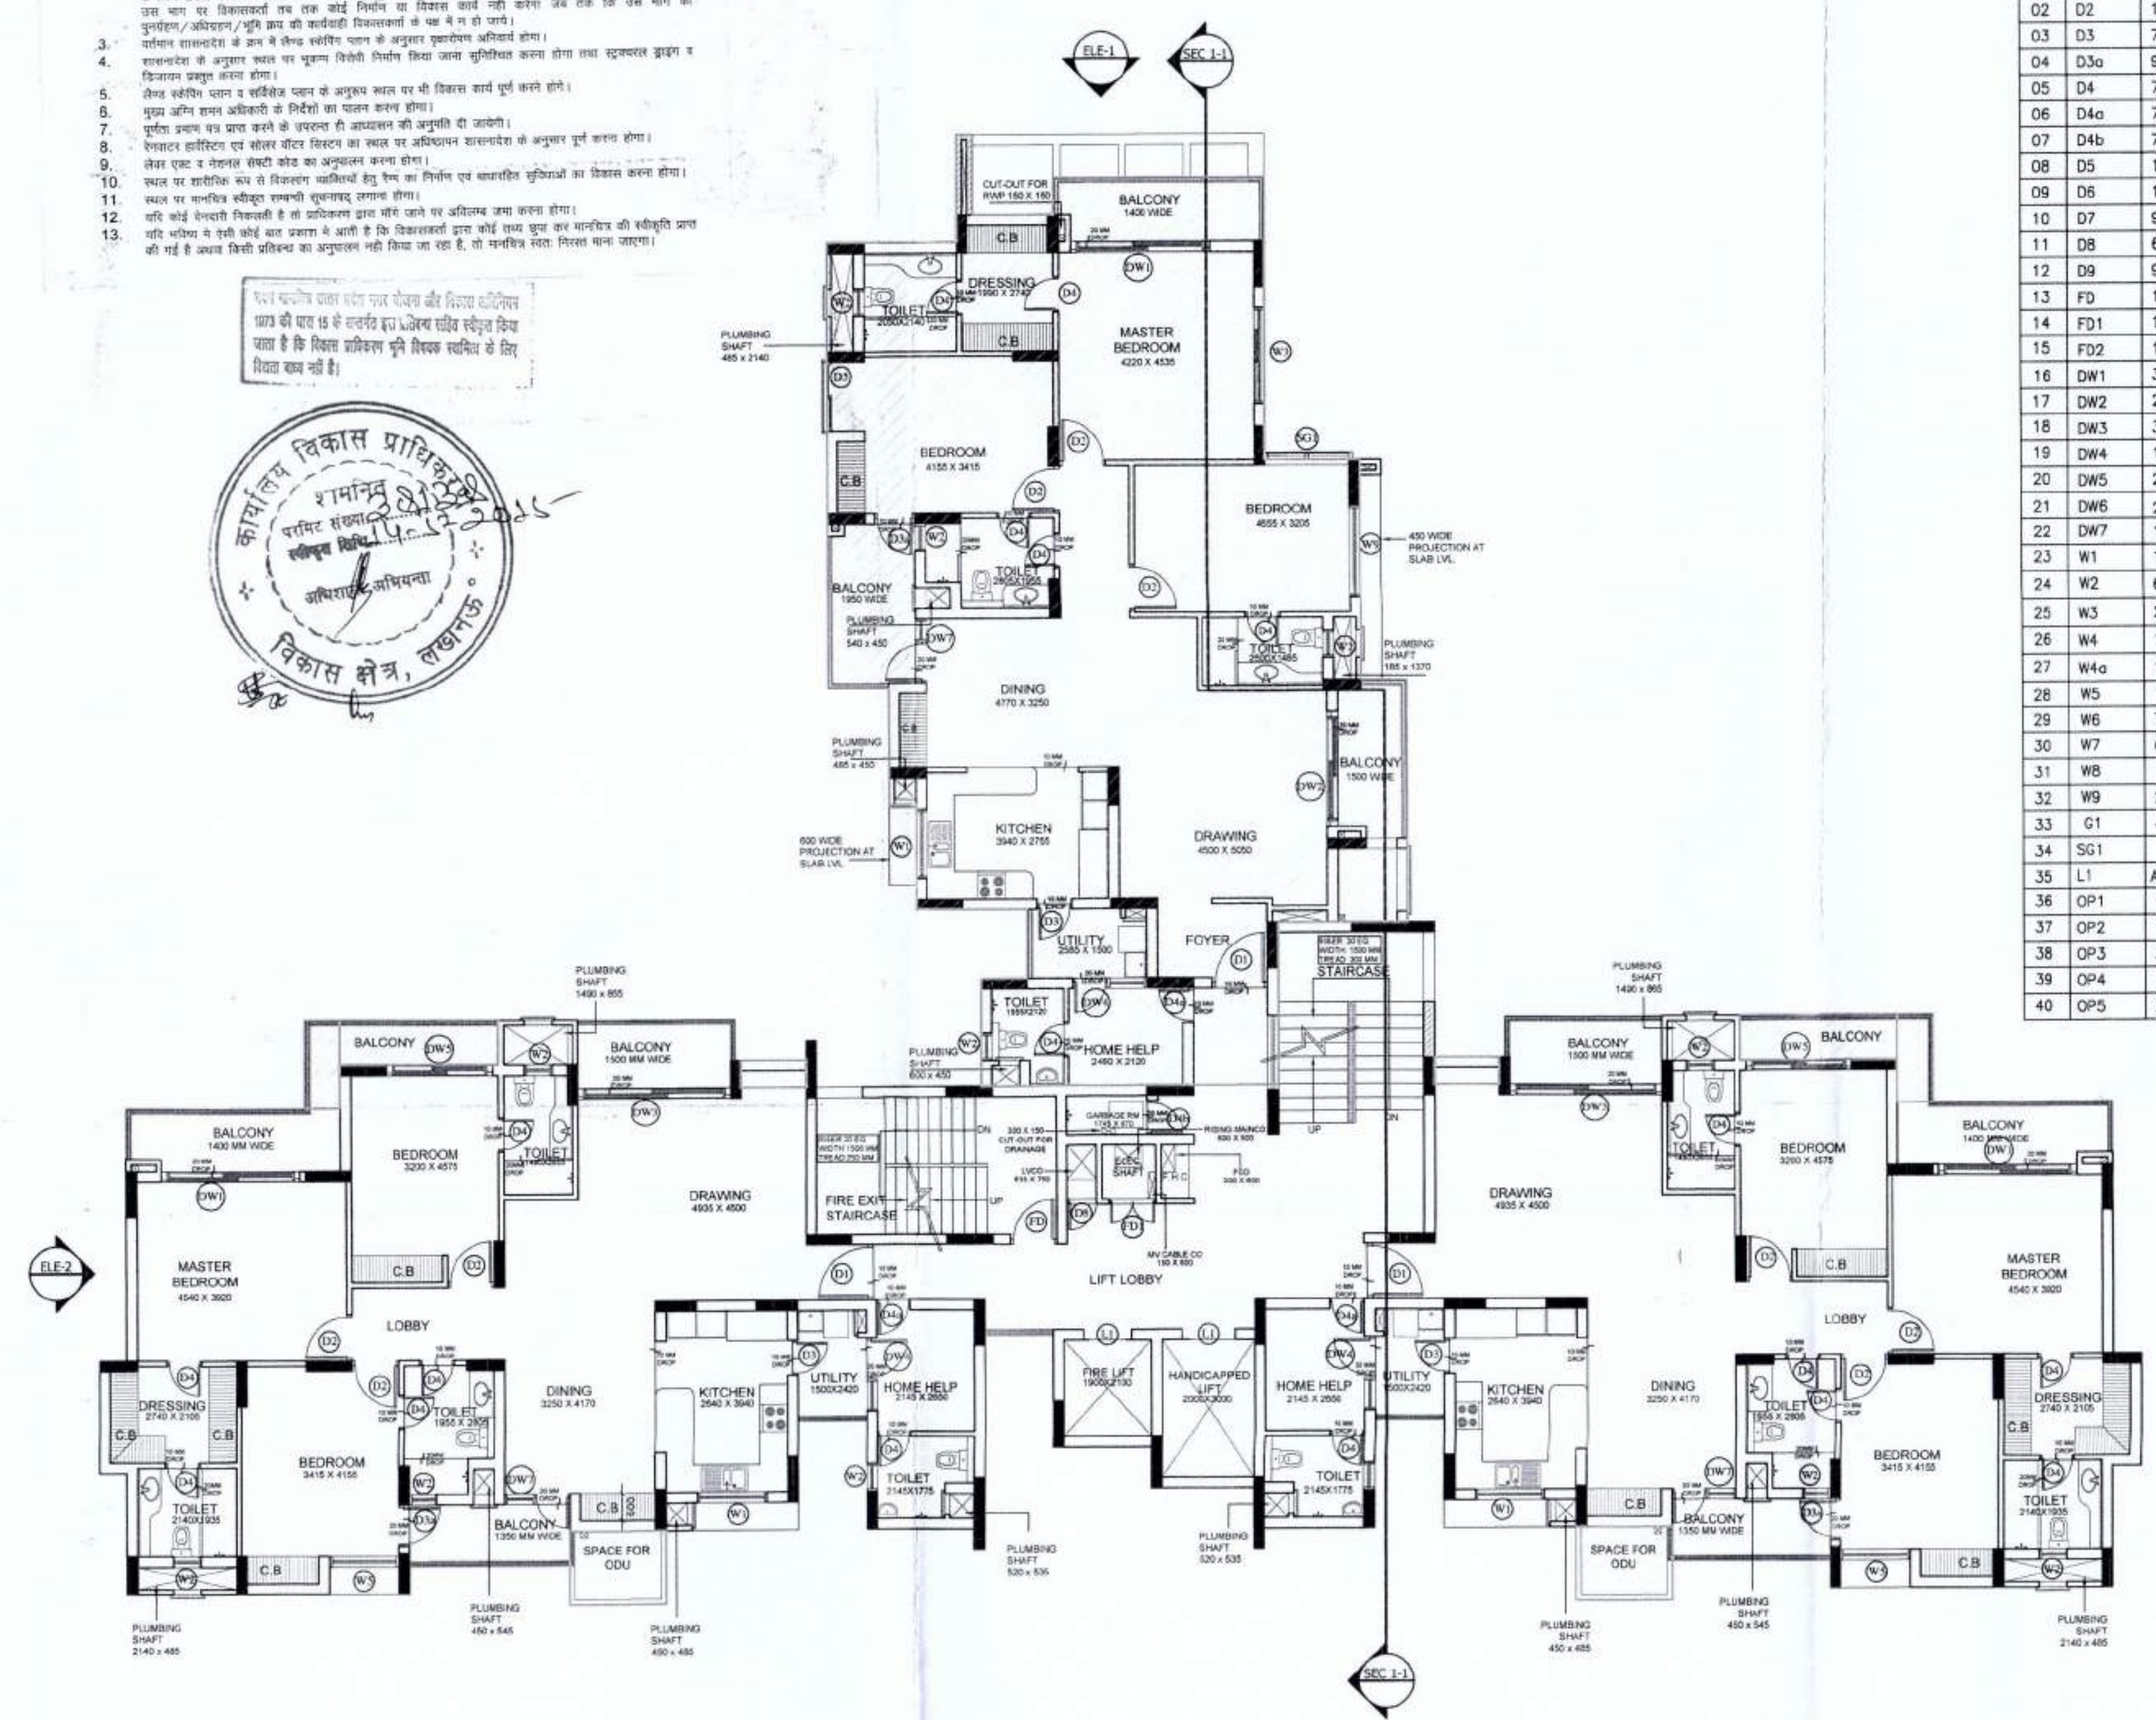


TYPICAL FLOOR PLAN (18TH & 19TH FLOOR)

SCHEDULE OF DOORS & WINDOWS					
S.NO.	TYPE	WIDTH	HEIGHT	QTY	REMARKS
01	D1	1200	2000	1	UPVC DOOR
02	D2	1000	2100	1	UPVC DOOR
03	D3	750	2100	1	UPVC DOOR
04	D3a	900	2600	1	UPVC DOOR
05	D4	750	2100	1	UPVC DOOR
06	D4a	750	2100	1	UPVC DOOR
07	D4b	750	2100	1	UPVC DOOR
08	D5	1500	2375	600	UPVC WINDOW
09	D6	1200	2600	1	UPVC WINDOW
10	D7	900	2600	1	UPVC WINDOW
11	D8	635	2000	100	UPVC WINDOW
12	D9	900	2100	1	UPVC WINDOW
13	D10	1000	2100	1	UPVC WINDOW
14	D11	1000	2000	100	UPVC WINDOW
15	D12	1200	2100	1	UPVC WINDOW
16	D13	3000	2600	1	UPVC WINDOW
17	D14	2500	2600	1	UPVC WINDOW
18	D15	3300	2600	1	UPVC WINDOW
19	D16	1600	2100	900	UPVC WINDOW
20	D17	2300	2600	1	UPVC WINDOW
21	D18	2800	2600	1	UPVC WINDOW
22	D19	1400	2600	1	UPVC WINDOW
23	D20	1500	1400	1150	UPVC WINDOW
24	D21	800	1400	1200	UPVC WINDOW
25	D22	2100	1400	1200	UPVC WINDOW
26	D23	1000	1200	900	UPVC WINDOW
27	D24	1500	1400	900	UPVC WINDOW
28	D25	1500	1700	900	UPVC WINDOW
29	D26	750	1700	900	UPVC WINDOW
30	D27	600	1400	1050	UPVC WINDOW
31	D28	1200	1700	900	UPVC WINDOW
32	D29	2000	1400	1200	UPVC WINDOW
33	D30	4500	2600	1	UPVC WINDOW
34	D31	1500	1400	900	UPVC WINDOW
35	D32	1050	1700	900	UPVC WINDOW
36	D33	1870	1700	900	UPVC WINDOW
37	D34	3150	1700	900	UPVC WINDOW
38	D35	1920	1700	900	UPVC WINDOW
39	D36	2975	1700	900	UPVC WINDOW
40	D37	2975	1700	900	UPVC WINDOW


COMPOUNDING AREA DETAIL
TYPICAL FLOOR PLAN (18TH TO 19TH FLOOR)

AREA (14TH FLOOR PLAN) (COMPOUNDING AREA)			
NAME	LENGTH(MT.)	WIDTH(MT.)	AREA(SQ.MT.)
C1	0.345	2.345	0.809
C2	1.760	0.600	1.056
C3	3.035	0.890	2.701
C4	4.565	2.290	10.454
C5	1.950	9.715	18.944
C6	0.600	2.530	1.518
C7	7.600	8.680	65.948
C8	2.050	4.805	9.850
C9	7.825	4.980	38.969
C10	2.895	5.280	14.810
C11	5.430	1.500	8.140
C12	6.425	2.350	15.099
C13	1.405	0.600	0.843
C14	3.430	0.980	3.360
C15	0.775	1.930	1.502
C16	7.080	1.600	11.328
TOTAL			206.344
DEDUCTION			
C17	0.650	0.520	0.338
TOTAL (COMPOUNDABLE AREA)			206.026

AREA (LOWER PENT HOUSE) (F.A.R. AREA)			
NAME	LENGTH(MT.)	WIDTH(MT.)	AREA(SQ.MT.)
A1	2.38	2.65	6.29
A2	2.61	1.59	4.13
A3	1.85	0.77	1.42
A4	2.87	1.75	5.02
A5	19.65	2.35	46.18
A6	1.59	1.10	1.75
A7	6.13	3.70	22.68
A8	0.60	2.45	1.47
A9	16.28	4.08	66.42
A10	4.65	1.74	8.09
A11	5.04	3.82	19.24
A12	3.53	4.80	16.94
A13	1.75	3.90	6.83
TOTAL			214.76
DEDUCTION			
A14	0.55	0.65	0.36
TOTAL NET AREA			215.12
FLAT AREA TYPE A			
NAME	LENGTH(MT.)	WIDTH(MT.)	AREA(SQ.MT.)
B1	2.880	4.765	13.723
B2	2.220	5.365	11.910
B3	4.460	3.880	17.244
B4	3.350	4.990	16.683
B5	2.830	6.915	19.569
B6	7.430	4.805	35.653
B7	2.230	2.870	6.400
B8	8.400	5.510	46.284
B9	0.832	3.400	2.829
B10	3.760	3.550	13.348
B11	1.835	1.200	2.202
TOTAL			175.87
FLAT AREA TYPE C			
NAME	LENGTH(MT.)	WIDTH(MT.)	AREA(SQ.MT.)
C1	1.750	3.300	5.775
C2	1.505	3.820	5.759
C3	5.061	2.085	10.552
C4	6.130	9.515	58.327
C5	0.600	2.450	1.470
C6	1.585	8.915	14.104
C7	1.965	6.430	12.635
C8	2.870	5.830	16.732
C9	1.730	4.080	7.058
C10	2.375	2.650	6.294
C11	2.605	1.470	3.829
C12	1.855	0.880	1.632
C13	1.645	0.980	1.612
TOTAL			173.23
CIRCULATION AREA TYPE D			
NAME	LENGTH(MT.)	WIDTH(MT.)	AREA(SQ.MT.)
D1	2.375	1.430	3.394
D2	2.130	2.445	5.208
D3	2.230	3.345	7.459
D4	2.375	1.430	3.394
D5	5.840	2.205	12.877
D6	1.685	3.300	5.561
D7	4.275	3.070	13.124
D8	3.915	2.220	8.700
D9	1.300	2.350	3.055
D10	3.380	1.200	4.056
D11	0.575	0.230	0.132
TOTAL			73.14
SHAFT AREA TYPE E			
NAME	LENGTH(MT.)	WIDTH(MT.)	AREA(SQ.MT.)
E1	1.900	2.100	3.990
E2	2.000	3.000	6.000
E3	0.635	0.750	0.476
E4	0.740	0.585	0.433
E5	0.600	0.500	0.300
E6	0.300	0.600	0.180
E7	0.150	0.600	0.090
E8	0.550	0.650	0.358
TOTAL			11.83
TOTAL (F.A.R. AREA)			625.19
NON FAR AREA			
NAME	LENGTH(MT.)	WIDTH(MT.)	AREA(SQ.MT.)
F1	3.07	5.25	16.12
F2	0.79	3.07	2.41
TOTAL AREA			18.53
TOTAL COMPOUNDING AREA			643.72

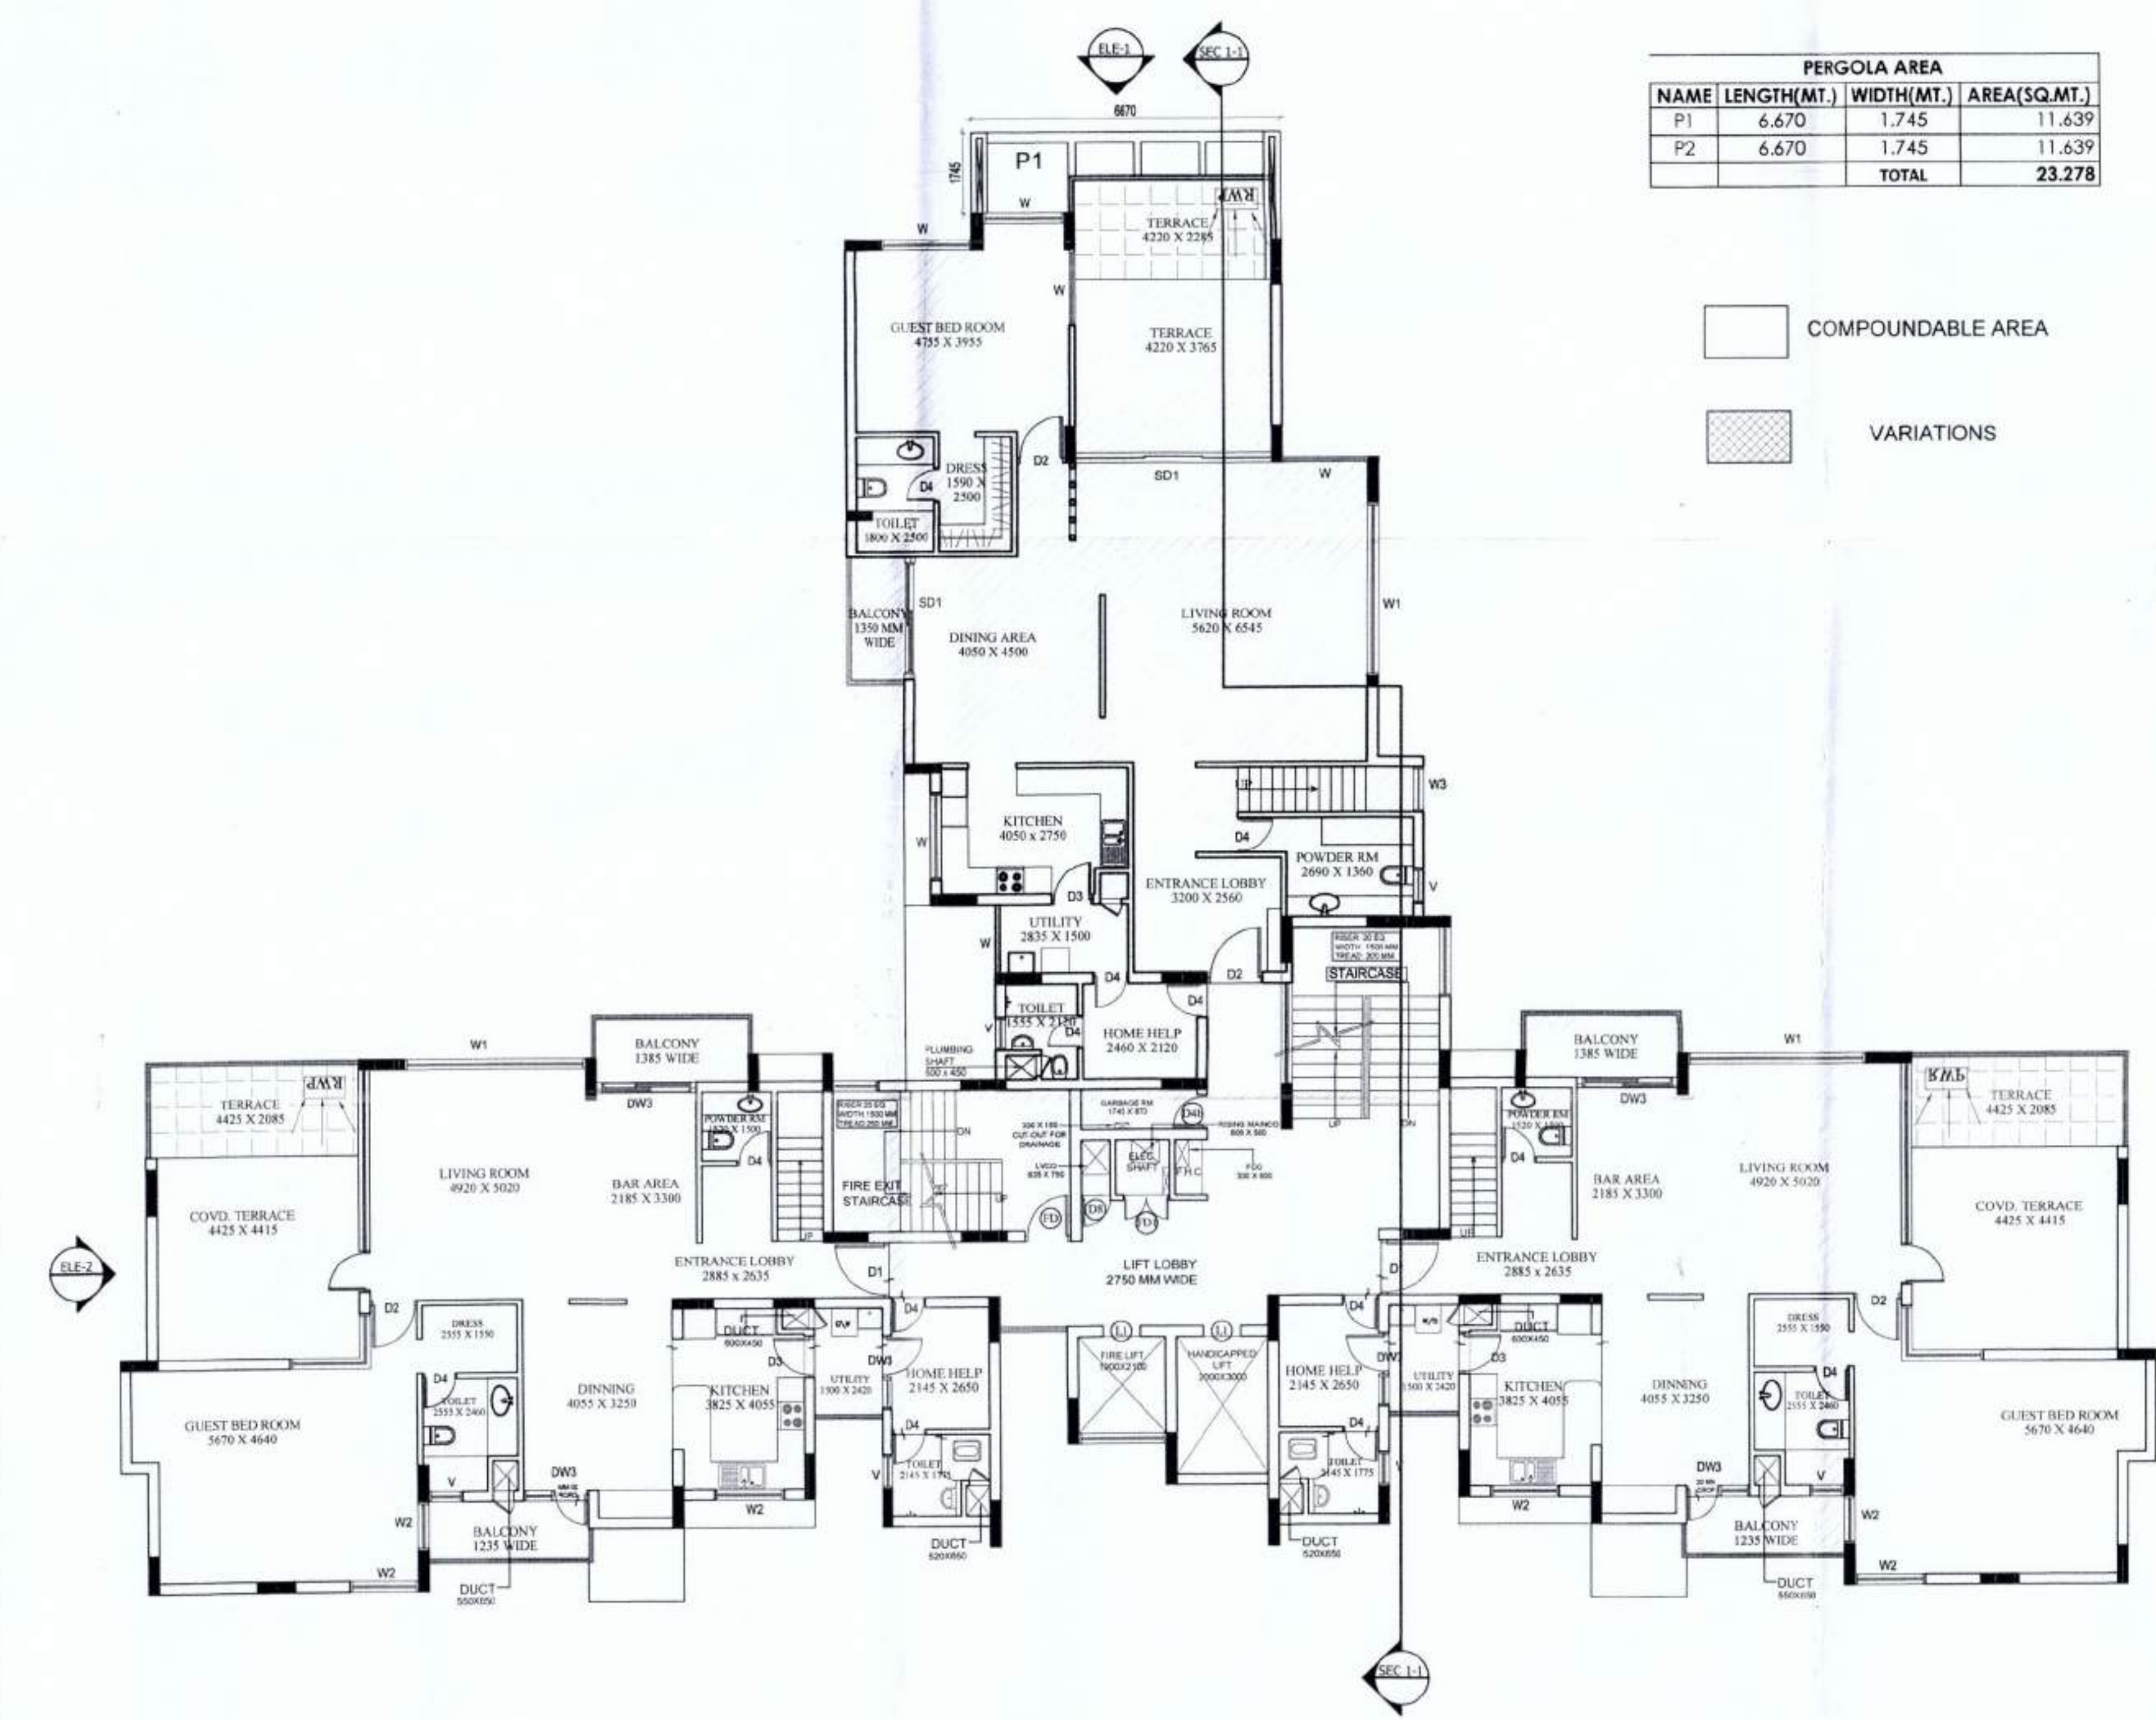

20TH FLOOR PLAN (LOWER PENT HOUSE)

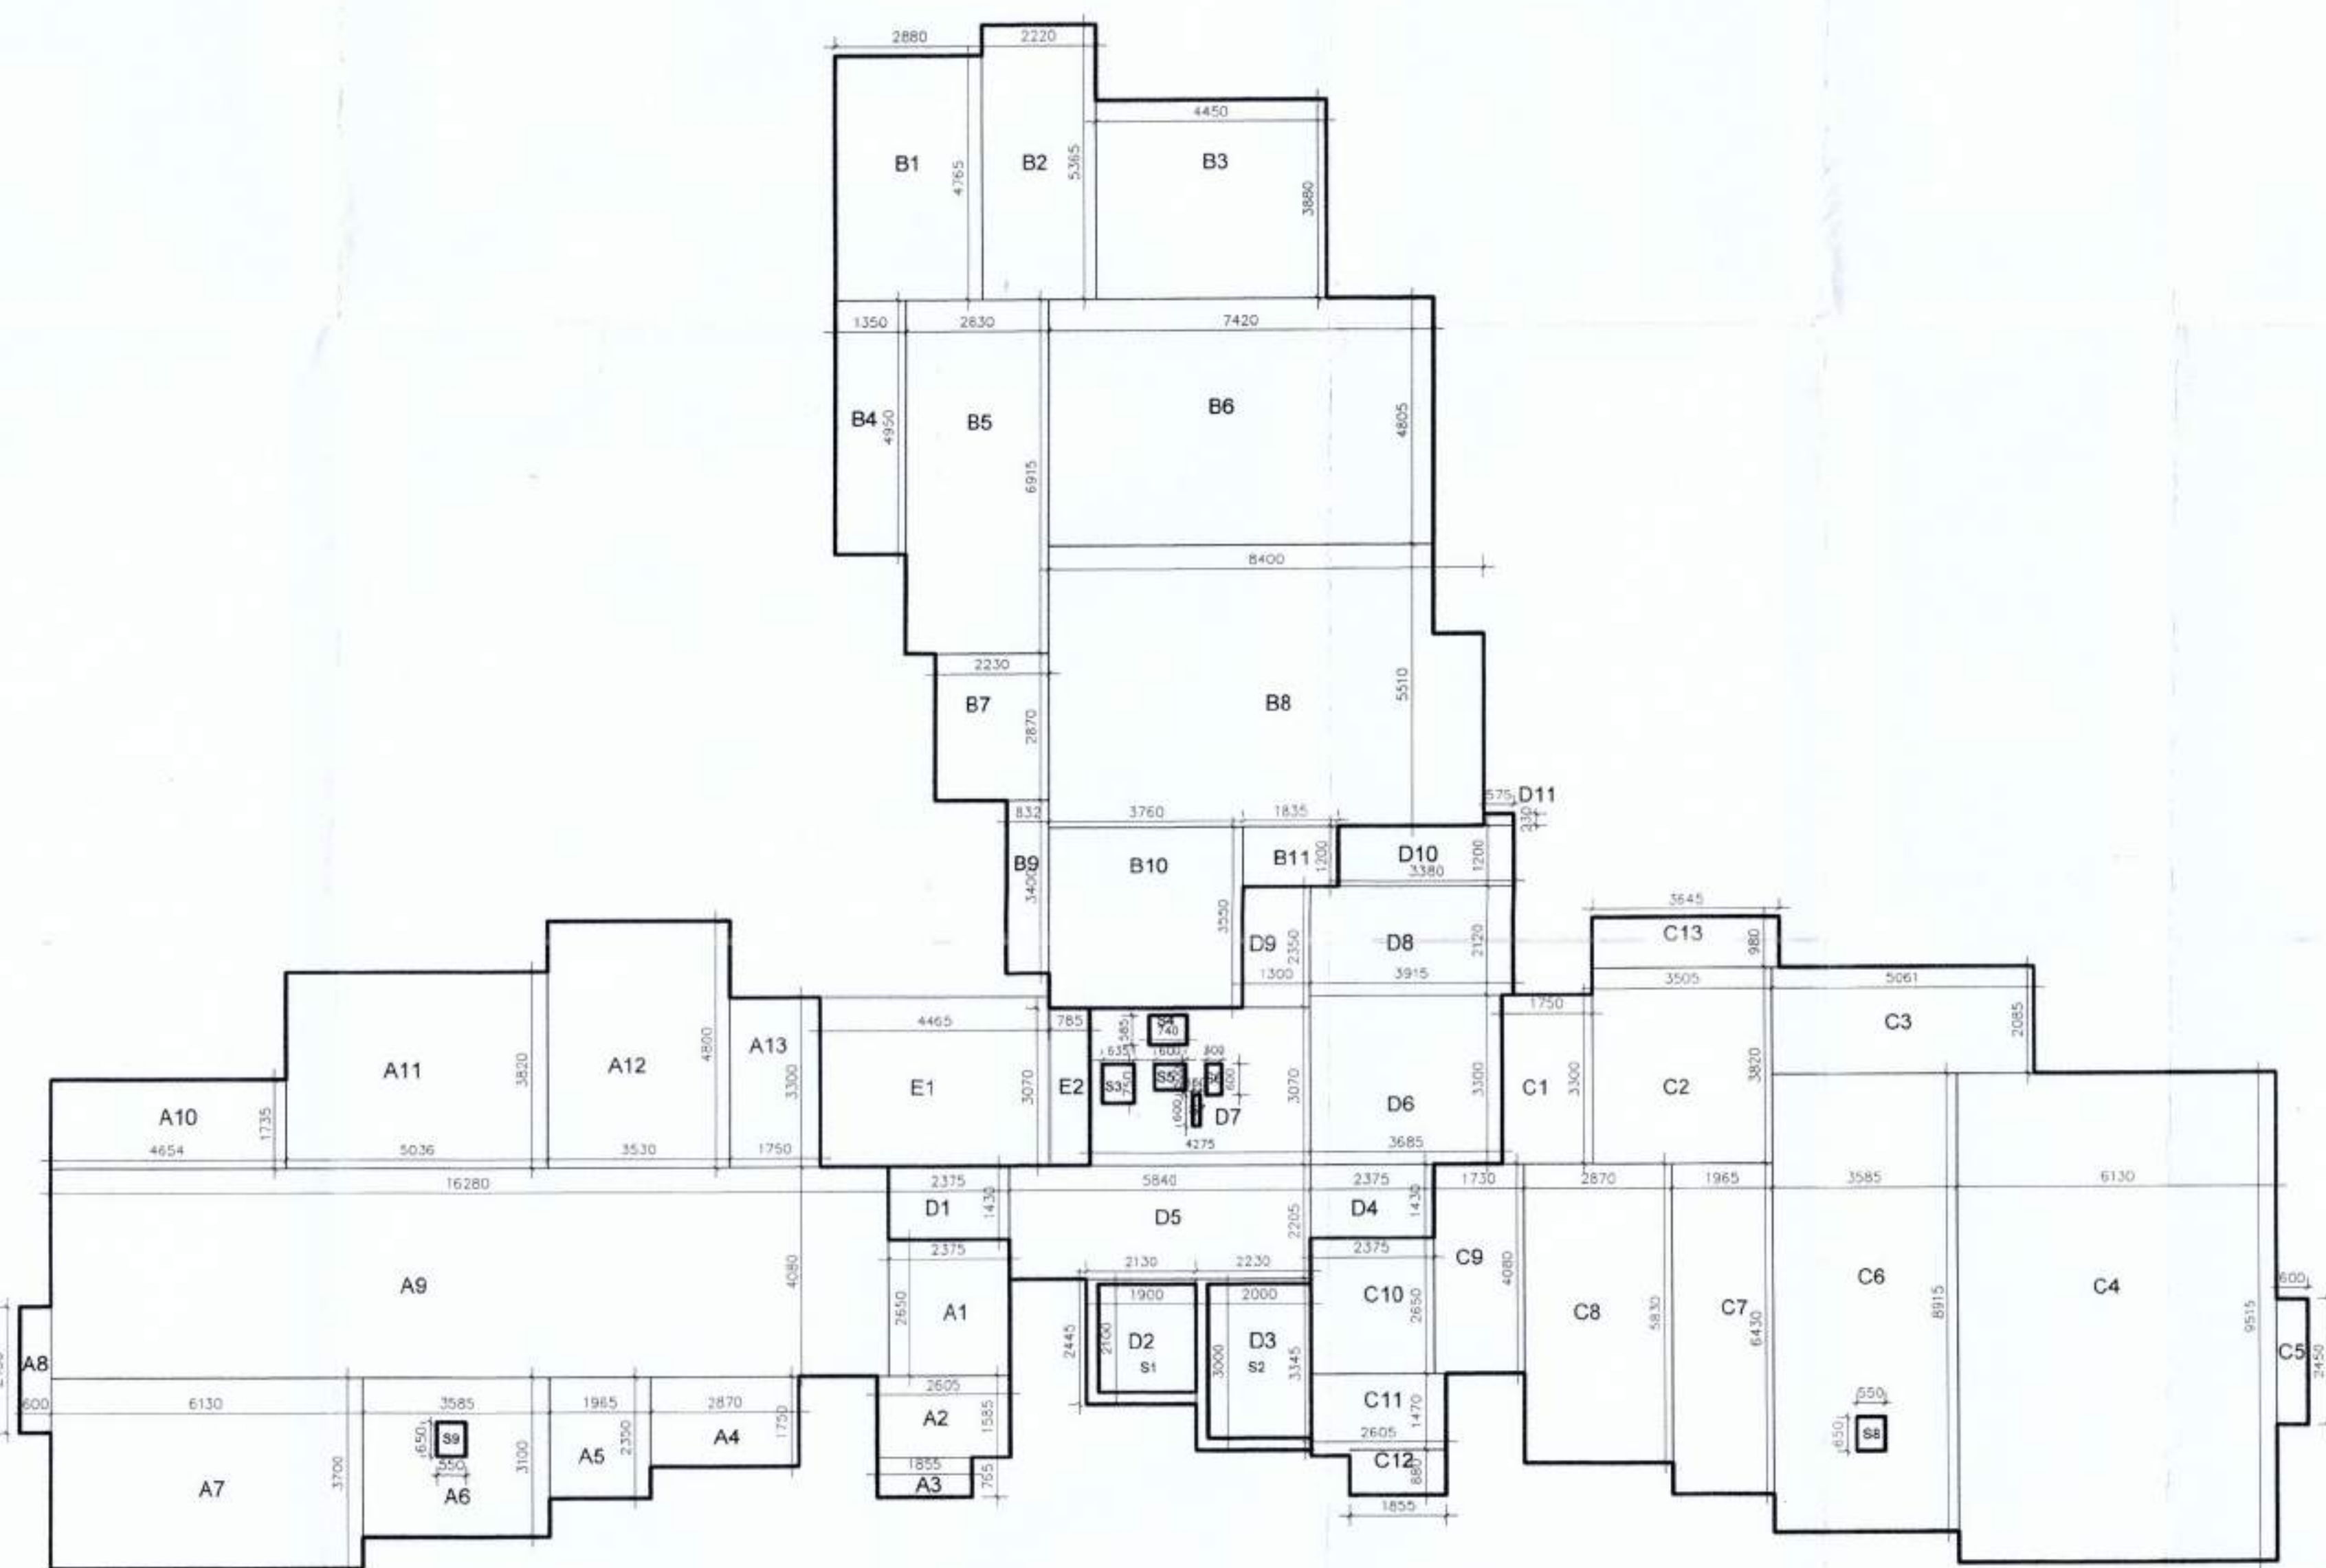

20TH FLOOR PLAN (LOWER PENT HOUSE)

TOWER-6 (BLOCK-B),
POCKET - D
(GOLF VIEW APARTMENT)

OWNERS
ANSA PROPERTIES &
INFRASTRUCTURE LTD.
115, ANSA, BRABHAM, NEW DELHI-110001

Architects
RAD
RADIANT ARCHITECTS & DESIGNERS
A-1 SECTOR-18
GOLF COURSE, NEW DELHI-110028
PHONE: 43521111, 43521112




CONSULTANT
REPL
RADIANT ENTERPRISES PVT. LTD.
TOWN PLANNING, ARCHITECTURE, INTERIOR DESIGNERS, SURVEY
ENGINEERS, CIVIL SERVICES DESIGNERS
GROUND FLOOR, TOWN PLANNING COMPLEX, 15/16/17/1154/

-

SCHEDULE OF DOORS & WINDOWS



SCHEDULE OF DOORS & WINDOWS						
S.NO	TYPE	WIDTH	HEIGHT	CLL	UNTL	REMARKS
01	D1	1200	2600		2600	UPPER DOOR
02	D2	1000	2100		2100	UPPER DOOR
03	D3	750	2100		2100	UPPER DOOR
04	D4	900	2600		2600	UPPER DOOR
05	D5	1500	2600		2600	UPPER DOOR
06	D6	750	2100		2100	UPPER DOOR
07	D7	900	2600		2600	UPPER DOOR
08	D8	1500	2375	650	2375	UPPER WINDOW
09	D9	1200	2600		2600	UPPER DOOR
10	D10	900	2600		2600	UPPER DOOR
11	D11	1500	2600	100	2600	UPPER WINDOW
12	D9	900	2100		2100	UPPER DOOR
13	D1	1000	2100		2100	UPPER DOOR
14	FD1	1000	2000	100	2100	UPPER WINDOW
15	FD2	1200	2100		2100	UPPER WINDOW
16	DW1	3000	2600		2600	UPPER WINDOW
17	DW2	2500	2600		2600	UPPER WINDOW
18	DW3	2500	2600		2600	UPPER WINDOW
19	DW4	2500	2100	900	2100	UPPER WINDOW
20	DW5	2300	2600		2600	UPPER WINDOW
21	DW6	2800	2600		2600	UPPER WINDOW
22	DW7	1400	2600		2600	UPPER WINDOW
23	W2	1500	1450	1150	2600	UPPER WINDOW
24	W2	1400	1200	2600		UPPER WINDOW
25	W3	2100	1400	1200	2600	UPPER WINDOW
26	W4	1000	1200	900	2100	UPPER WINDOW
27	W4a	1500	1400	900	2600	UPPER WINDOW
28	W5	1500	1700	500	2600	UPPER WINDOW
29	W6	750	1700	500	2600	UPPER WINDOW
30	W7	600	1400	1050	2450	UPPER WINDOW
31	W8	1200	1400	500	2600	UPPER WINDOW
32	W9	1400	1400	1200	2600	UPPER WINDOW
33	D1	4500	2600		2600	UPPER WINDOW
34	SD1	AS / ELEVATION				
35	LI	AS / LIFT VENDOR & SHOP DRAWING				
36	OP1	1050	1700	900	2600	UPPER WINDOW
37	OP2	1870	1700	900	2600	UPPER WINDOW
38	OP3	3150	1700	900	2600	UPPER WINDOW
39	OP4	1920	1700	900	2600	UPPER WINDOW
40	OP5	2675	1700	900	2600	UPPER WINDOW

VARIATIONS

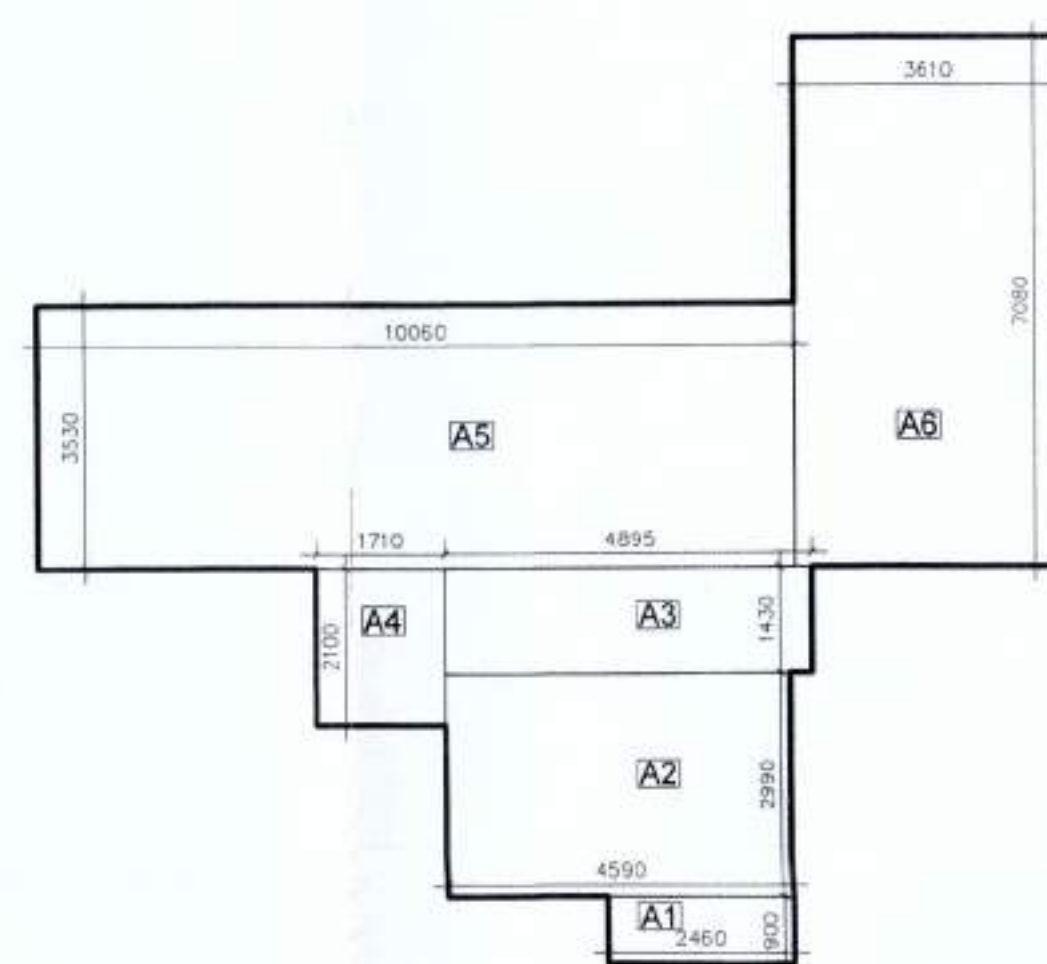  

MUMTY MACHINE ROOM AREA DETAIL				
NAME	LENGTH(MT.)	WIDTH(MT.)	NO.	AREA(SQ. MT.)
A1	2.46	0.90	1	2.21
A2	4.59	2.99	1	13.72
A3	4.90	1.43	1	7.00
A4	1.71	2.10	1	3.59
A5	10.06	3.53	1	35.51
A6	3.61	7.08	1	25.56
NET AREA			=	87.600

AREA (UPPER FIFTY HOUSE) (F.A.R. AREA)				
FLAT AREA TYPE A				
NAME	LENGTH (M)	WIDTH (M)	NO.	AREA (SQ.M)
A1	0.60	2.25	1	1.37
A2	3.50	1.60	1	5.60
A3	1.48	2.78	1	4.12
A4	3.50	1.78	1	6.23
A5	6.48	1.08	1	7.00
A6	3.50	1.37	1	4.80
A7	2.61	6.43	1	16.75
A8	1.75	3.30	1	5.79
A9	8.37	2.14	1	18.01
Δ10	3.53	2.66	=	9.39
			NET AREA	= 158.33
FLAT AREA TYPE B				
B1	8.43	4.20	1	35.34
B2	2.81	5.20	1	14.72
B3	2.81	4.76	1	13.38
B4	8.25	1.97	1	16.20
B5	8.33	1.77	1	14.74
B6	4.68	4.95	1	23.14
B7	10.12	2.93	1	29.55
B8	2.22	0.60	1	1.33
			NET AREA	= 170.41
FLAT AREA TYPE C				
C1	3.76	3.30	1	12.41
C2	3.53	0.68	1	2.41
C3	3.53	1.08	1	3.81
C4	8.57	3.32	1	28.44
C5	4.63	1.60	1	7.41
C6	0.90	2.45	1	2.17
C7	3.59	4.06	1	14.57
C8	3.51	5.25	1	18.46
C9	3.33	1.37	1	4.57
C10	4.44	0.50	1	2.22
C11	2.61	3.37	1	8.87
			NET AREA	= 134.53
DEDUCTION				
S8	0.55	0.50	=	0.28
			NET AREA	= 158.17
CIRCULATION AREA TYPE D				
D1	5.84	2.21	1	12.98
D2	3.13	2.24	1	7.01
D3	2.23	2.31	1	5.16
D4	4.81	3.07	1	14.77
D5	3.15	3.30	1	10.40
D6	3.88	3.34	1	13.12
D7	0.58	0.21	1	0.12
			NET AREA	= 62.66
DEDUCTION				
S1	1.90	2.10	1	3.99
S2	1.90	3.90	1	7.41
S3	0.64	0.75	1	0.48
S4	0.74	0.59	1	0.43
S5	0.90	0.50	1	0.45
S6	0.30	0.60	1	0.18
S7	0.16	0.60	1	0.10
			TOTAL AREA	= 537.50
			TOTAL (F.A.R. AREA)	= 537.50
NON F.A.R. AREA				
S1	1.07	5.25	1	5.61
			TOTAL COMPULSING AREA	= 563.12

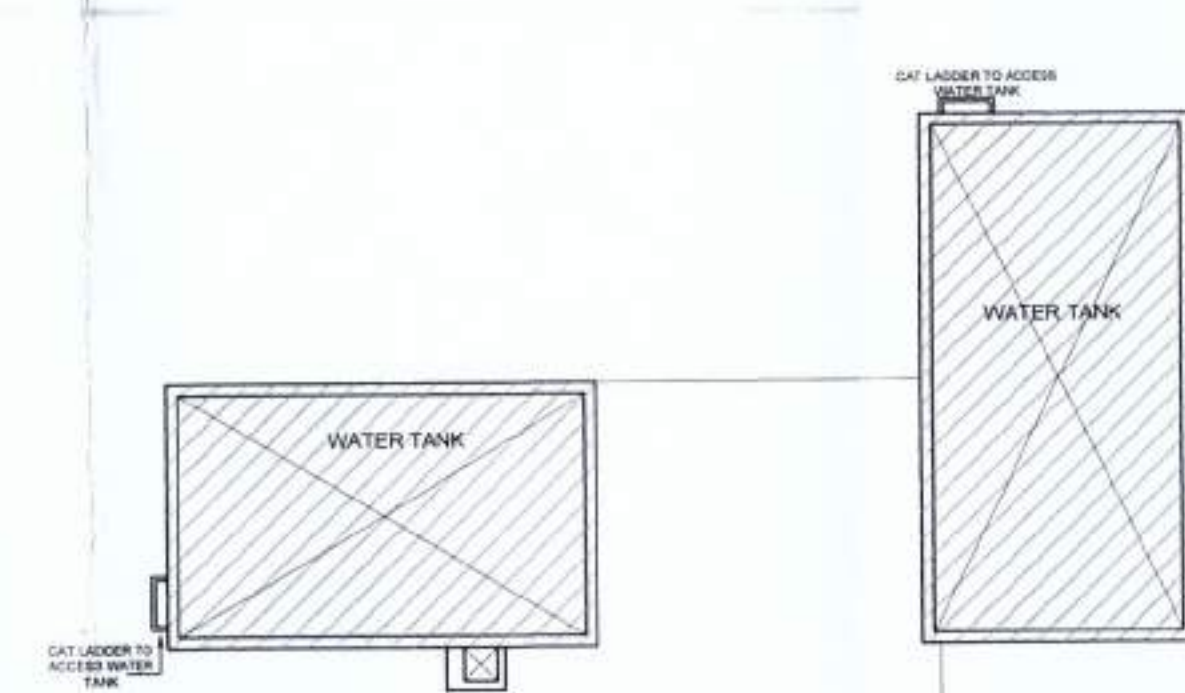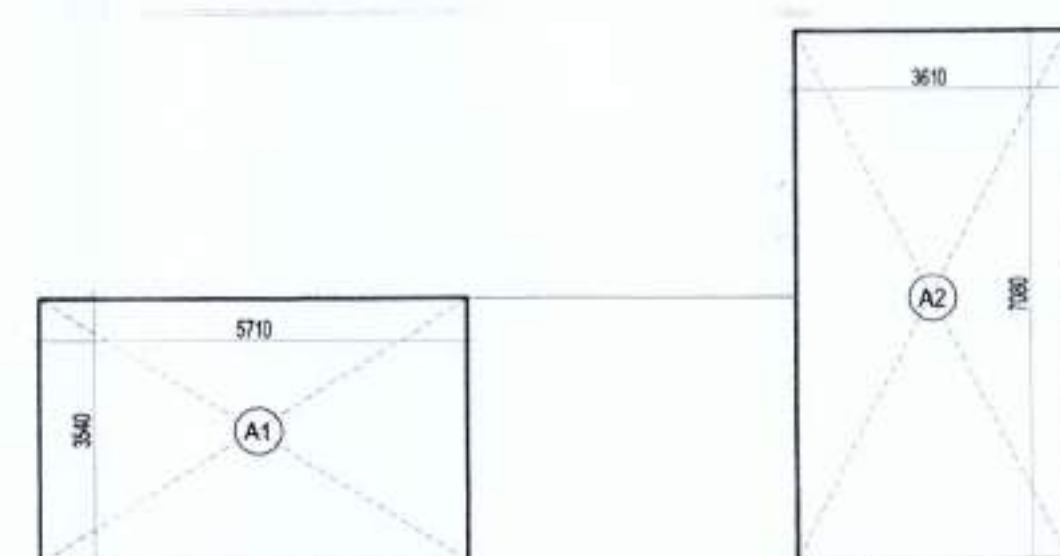

TOWER-1 (BLOCK -A)	Floors (Area in Sq.Mtr)																					MUMITY & MACHINE RM.	WATER TANK LVL	GROUND COVERAGE	TOTAL FAR AREA	Total Compound e Area	No. Of Flats	No. of Person@ 5P/Flat		
	GROUND	1st	2nd	3rd	4th	5th	6th	7th	8th	9th	10th	11th	12th	13th	14th	15th	16th	17th	18th	19th	20th								21st	
F.A.R AREA	628.851	611.798	611.798	611.798	611.798	611.798	611.798	611.798	611.798	611.798	611.798	611.798	611.798	611.798	611.798	611.798	611.798	611.798	611.798	611.798	611.798	pent house 625.19	537.5		628.851	13415.703				
COMPOUNDABLE AREA	2.588	20.892	20.892	20.892	20.892	20.892	20.892	20.892	20.892	20.892	20.892	20.892	20.892	20.892	20.892	20.892	20.892	20.892	20.892	20.892	20.892	206.026	206.026	643.72	553.62	87.6	45.772		2100.316	
NO. OF FLATS		1	3	3	3	3	3	3	3	3	3	3	3	3	3	3	3	3	3	3	3	3	3	0	0	0		61	30	

WATER TANK LVL. PLAN

AS BUILT DRAWING OF
GROUP HOUSING PROJECT ON 35.41
ACRES PLOT AT SECTOR-I,
SUSHANT GOLF CITY, HI-TECH
TOWNSHIP, LUCKNOW.

POCKET - D (GOLF VIEW APARTMENT)

TOWER-6 (BLOCK-B),
POCKET - D
(GOLF VIEW APARTMENT)

OWNERS
ANSAL PROPERTIES &
INFRASTRUCTURE LTD.
115, ANSAL BHAWAN, 16 K.G MARG
NEW DELHI-110001

Architects

RAD
RUPRABHUSHEN ARCHITECTS AND DESIGN
A-8, SECTOR-38
NOIDA - 201305 U.P.
Ph: 9130-4022333 FAX: 9130-402200

CONSULTANT

REPL
RUDRABHISHIEK ENTERPRISES PVT. LTD.
TOWN & COUNTRY PLANNERS, ARCHITECTS & INTERIOR
CIVIL SERVICES DESIGNERS.
GROUND FLOOR, YUVA BHAWAN, YMCA COMPLEX, 13 RAJ
LUCKNOW.

CALL - (0522) 2206165 *Er. S. J.*

Sheet Title 21ST FLOOR & TERRACE

FLOOR PLAN & AREA DETAIL

BLOCK TYPE	FLOOR
1	1
2	2
3	3
100	100

TOWER-6, BLOCK-B	G-2
------------------	-----

DEALT BY	CHECKED BY
----------	------------

BALNEET

OWNER	ARCHITECT
	J. J.

2	1/2	1/2
---	-----	-----

LAND PROPERTIES & INFRASTRUCTURE LTD Regd. No.

1st Floor, Y.M.C.A. Building
Open House Hours: Tuesday - 7:00-8:00 PM


Scale	Date	Org. No.
-------	------	----------

1:100	24-12-14	LK0/GHC/B-T427
-------	----------	----------------

1. The building shall be constructed in accordance with the provisions of the Building Code of India, 1973 and the bye-laws of the Corporation of Lucknow.
AREA (STILT FLOOR PLAN) (COMPOUNDING AREA)				
TO BE ADDED				
NAME	LENGTH(MT.)	WIDTH(MT.)	NO.	AREA(SQ.MT.)
C1	0.600	1.780	2	1.068
C2	1.000	1.520	1	1.520
TOTAL (COMPOUNDABLE AREA)				2.588

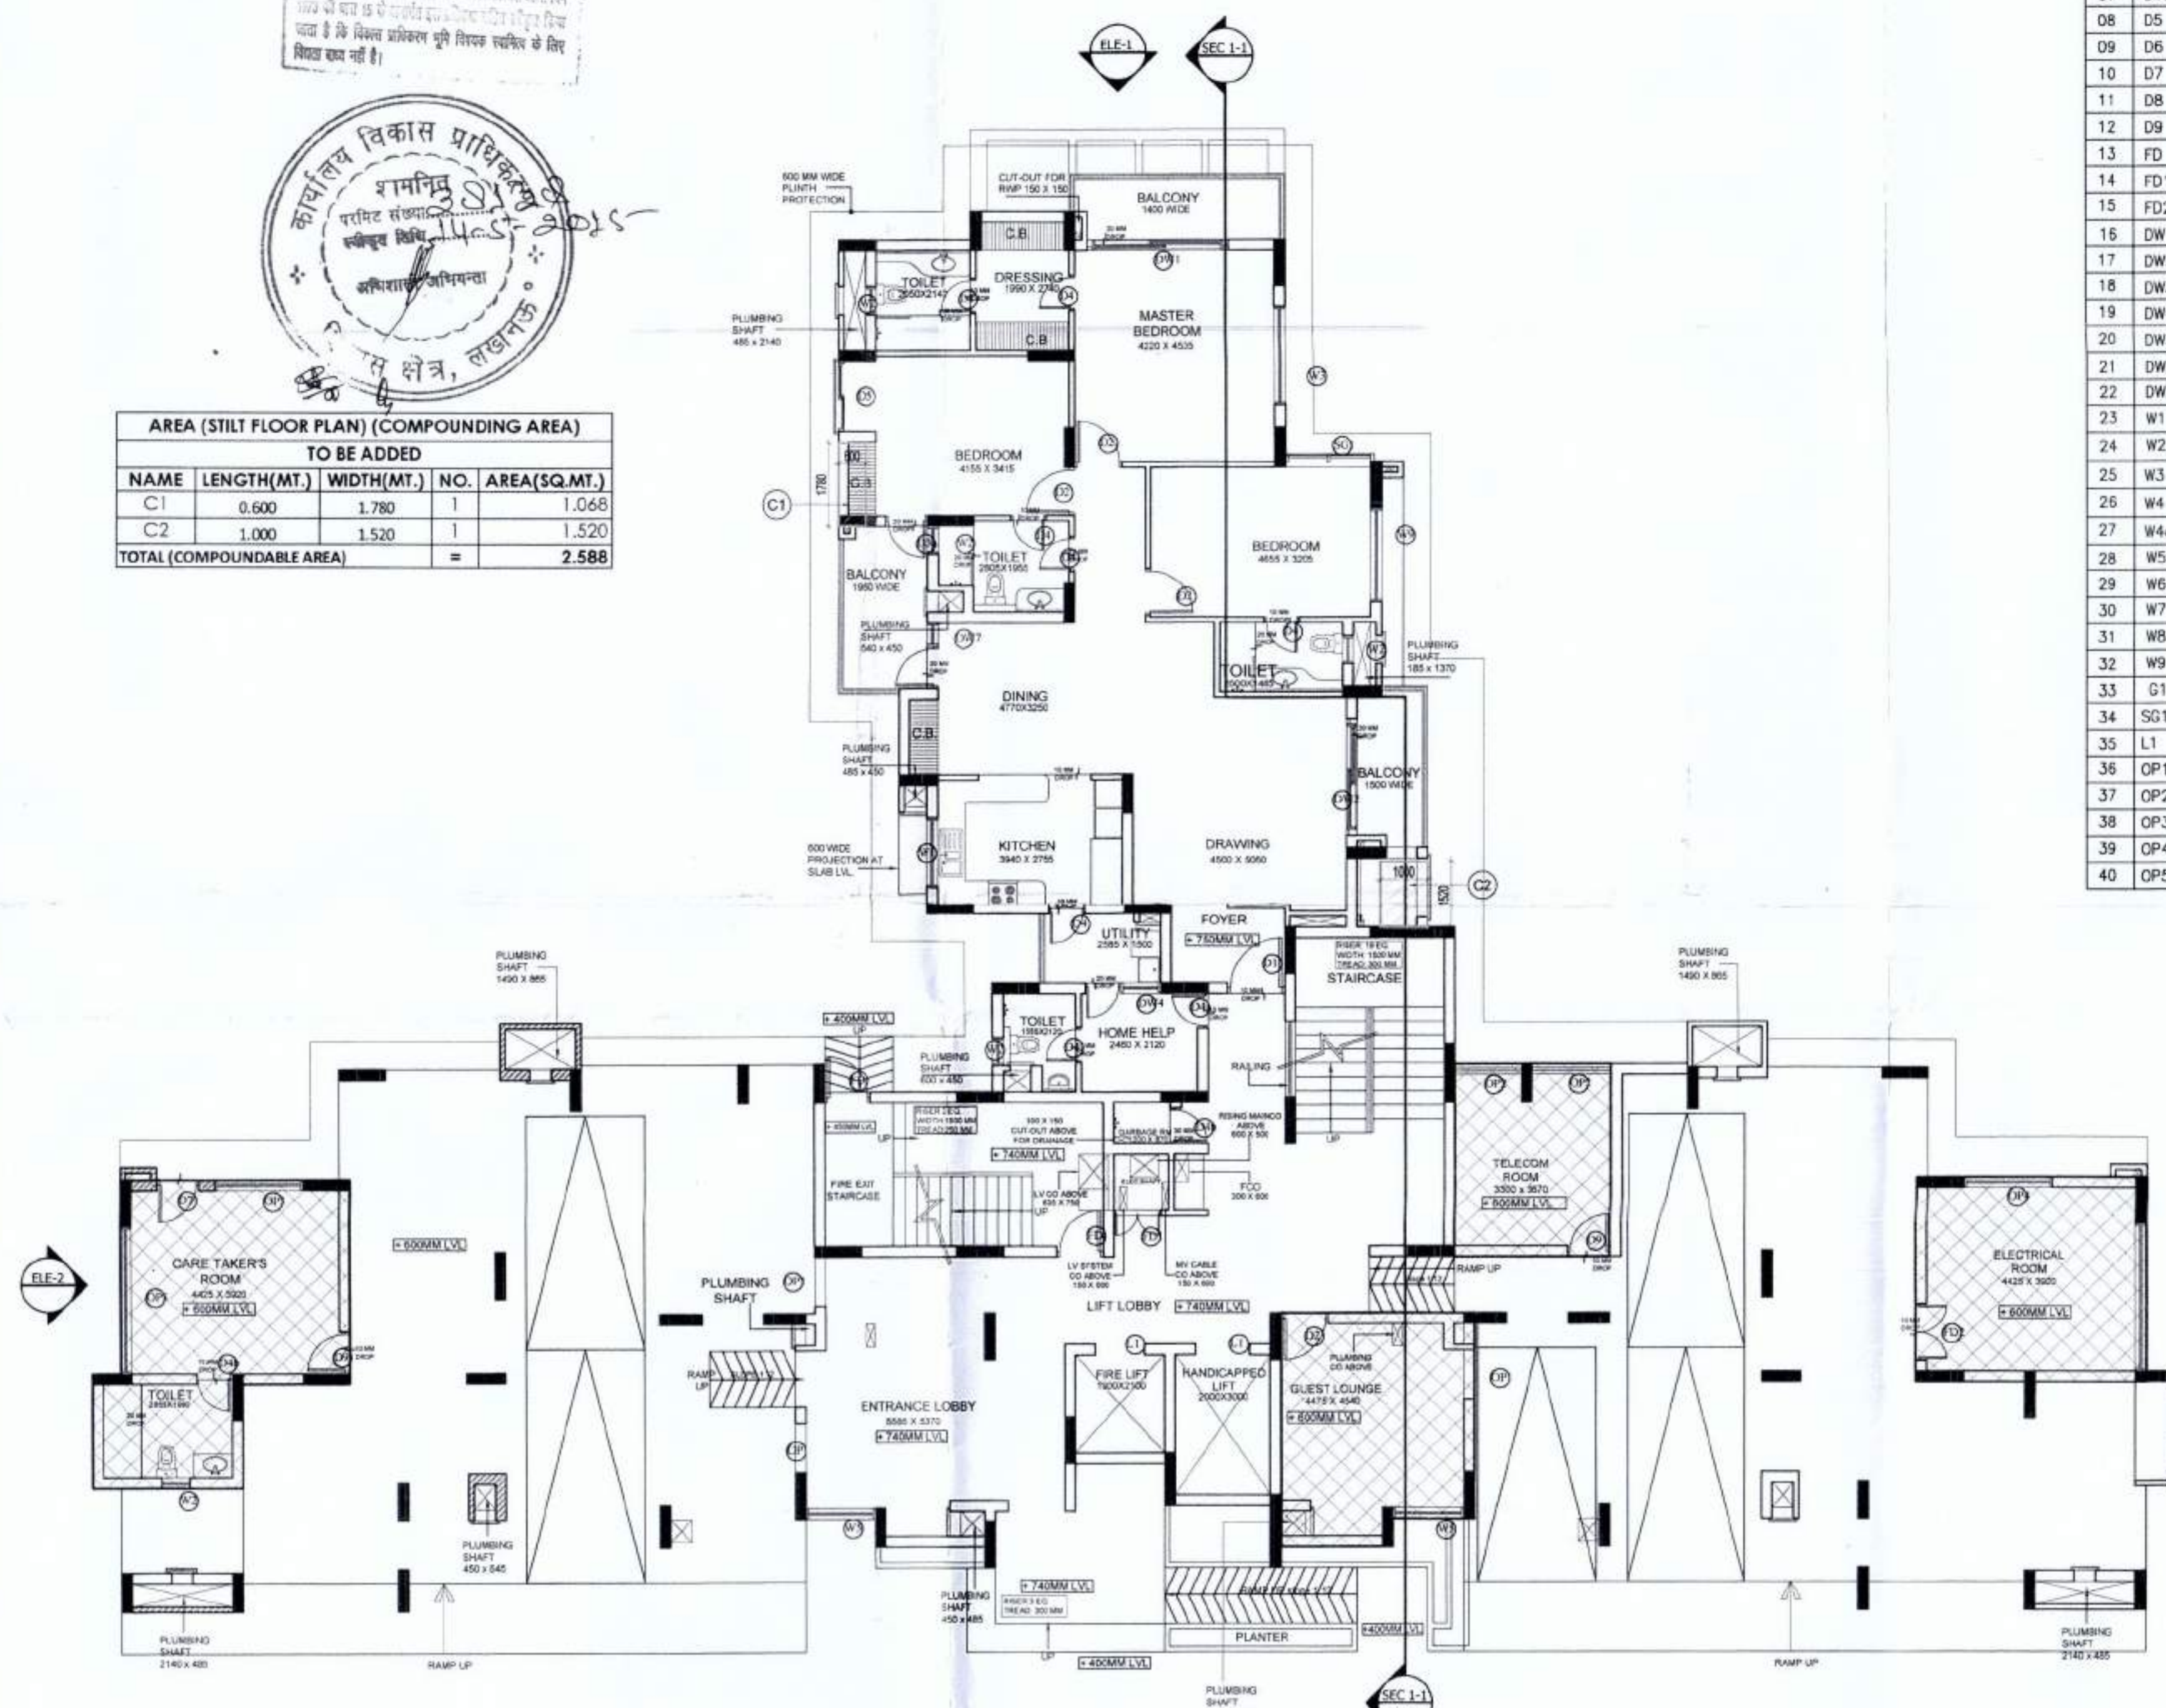


STILT FLOOR PLAN (APPROVED)

AREA (TYPICAL FLOOR PLAN) (COMPOUNDING AREA)				
TO BE ADDED				
NAME	LENGTH(MT.)	WIDTH(MT.)	NO.	AREA(SQ.MT.)
C1	0.775	1.930	2	2.992
C2	3.430	0.980	2	6.723
C3	1.405	0.600	2	1.686
C4	2.080	1.600	2	6.656
C5	0.165	1.500	1	0.248
C6	0.600	1.780	1	1.068
C7	1.000	1.520	1	1.520
TOTAL (COMPOUNDABLE AREA)				20.892

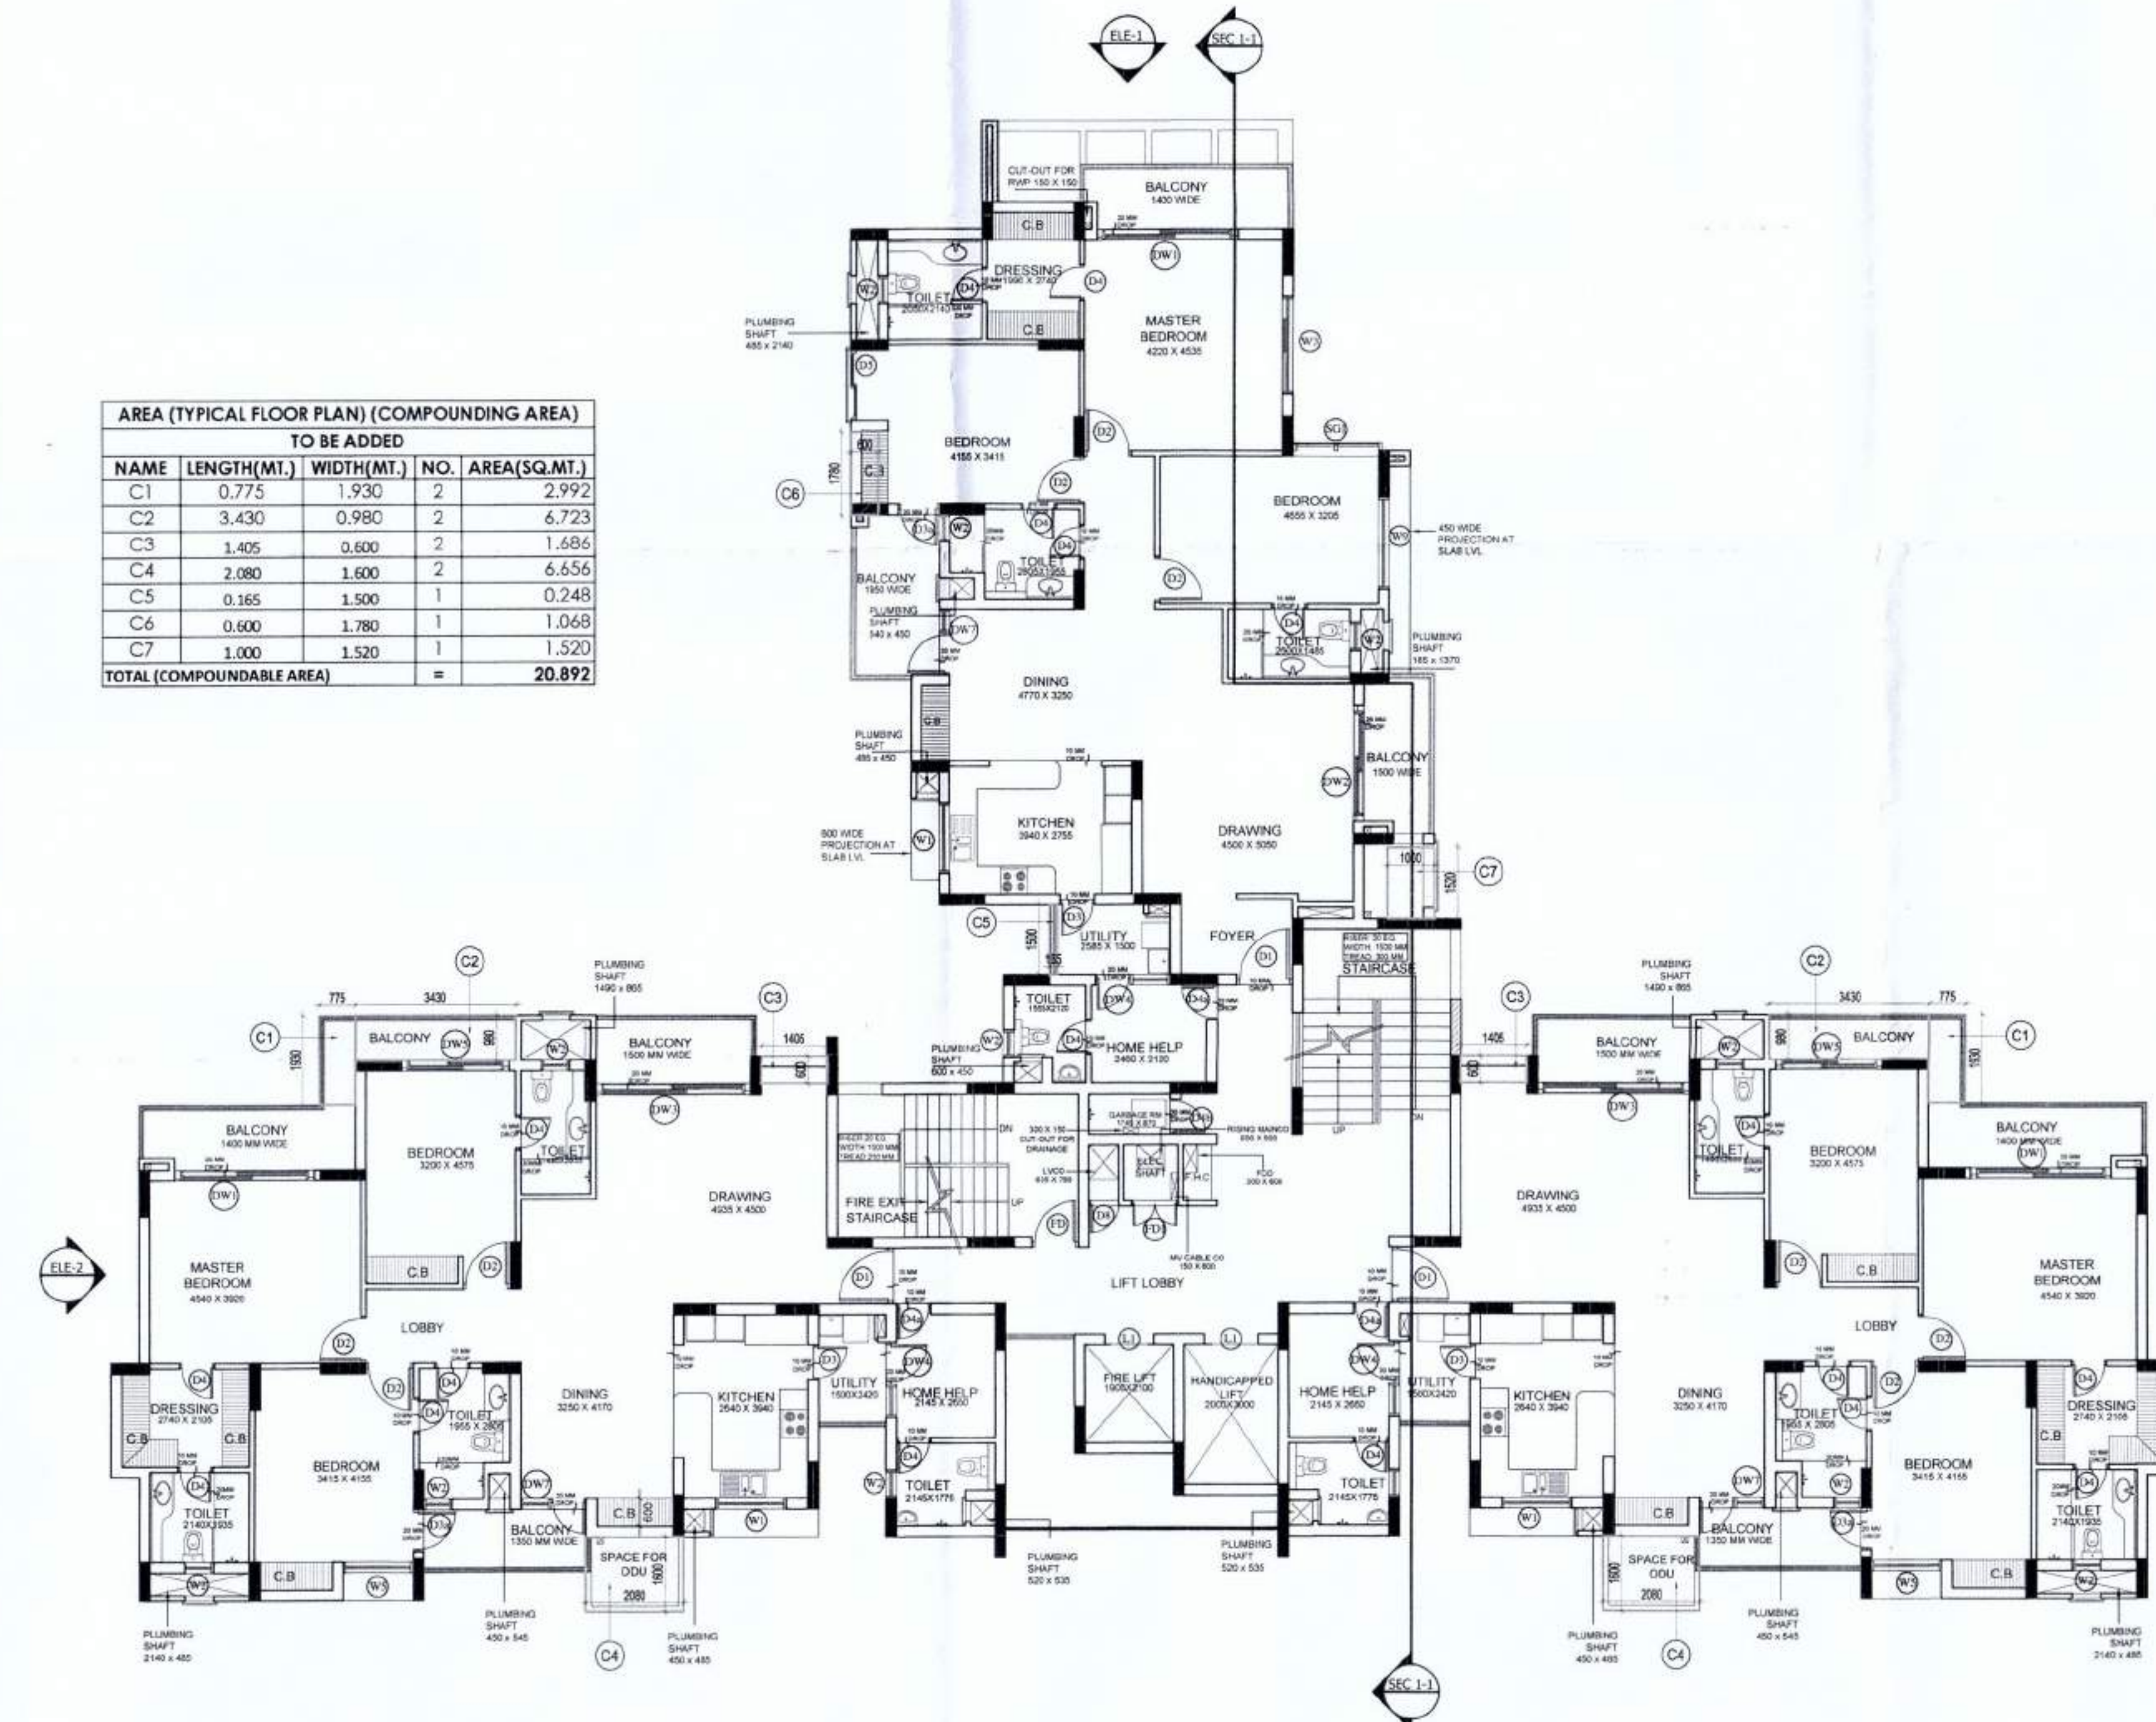


TYPICAL FLOOR PLAN (1ST TO 17TH FLOOR) (APPROVED)

SCHEDULE OF DOORS & WINDOWS									
S.NO.	TYPE	WIDTH	HEIGHT	CILL	LINTEL	REMARKS	S.NO.	TYPE	WIDTH
01	D1	1200	2600	-	2600	UPVC DOOR	15	FD2	1200
02	D2	1000	2100	-	2100	UPVC DOOR	16	DW1	3000
03	D3	750	2100	-	2100	UPVC DOOR	17	DW2	2500
04	D3g	900	2600	-	2600	UPVC DOOR	18	DW3	3300
05	D4	750	2100	-	2100	UPVC DOOR	19	DW4	1000
06	D4g	750	2100	-	2100	UPVC DOOR	20	DW5	2300
07	D4b	750	2100	-	2100	UPVC DOOR	21	DW6	2800
08	D5	1500	2375	600	2375	UPVC DOOR	22	DW7	1400
09	D6	1200	2600	-	2600	UPVC DOOR	23	W1	1500
10	D7	900	2600	-	2600	UPVC DOOR	24	W2	600
11	D8	635	2000	100	2100	UPVC DOOR	25	W3	2100
12	D9	900	2100	-	2100	UPVC DOOR	26	W4	1000
13	FD	1000	2100	-	2100	UPVC DOOR	27	W4g	1500
14	FD1	1000	2000	100	2100	UPVC DOOR	28	W5	1500
15	FD2	1200	2100	-	2100	UPVC DOOR	29	W6	750
16	DW1	3000	2600	-	2600	UPVC DOOR	30	W7	600
17	DW2	2500	2600	-	2600	UPVC DOOR	31	W8	1200
18	DW3	3300	2600	-	2600	UPVC DOOR	32	W9	2000
19	DW4	1000	2100	900	2100	UPVC DOOR	33	G1	4500
20	DW5	2300	2600	-	2600	UPVC DOOR	34	SG1	AS / ELEVATION
21	DW6	2800	2600	-	2600	UPVC DOOR	35	L1	AS/LIFT VENDOR & SHOP DRAWING
22	DW7	1400	2600	-	2600	UPVC DOOR	36	OP1	1050
23	W1	1500	1450	1150	2600	UPVC WINDOW	37	OP2	1870
24	W2	600	1400	1200	2600	UPVC WINDOW	38	OP3	3150
25	W3	2100	1400	1200	2600	UPVC WINDOW	39	OP4	1920
26	W4	1000	1200	900	2100	UPVC WINDOW	40	OP5	2675
27	W4g	1500	1400	900	2600	UPVC WINDOW			
28	W5	1500	1700	900	2600	UPVC WINDOW			
29	W6	750	1700	900	2600	UPVC WINDOW			
30	W7	600	1400	1050	2450	UPVC WINDOW			
31	W8	1200	1700	900	2600	UPVC WINDOW			
32	W9	2000	1400	1200	2600	UPVC WINDOW			
33	G1	4500	2600	-	2600	UPVC WINDOW			
34	SG1	AS / ELEVATION							
35	L1	AS/LIFT VENDOR & SHOP DRAWING							
36	OP1	1050	1700	900	2600	UPVC WINDOW			
37	OP2	1870	1700	900	2600	UPVC WINDOW			
38	OP3	3150	1700	900	2600	UPVC WINDOW			
39	OP4	1920	1700	900	2600	UPVC WINDOW			
40	OP5	2675	1700	900	2600	UPVC WINDOW			

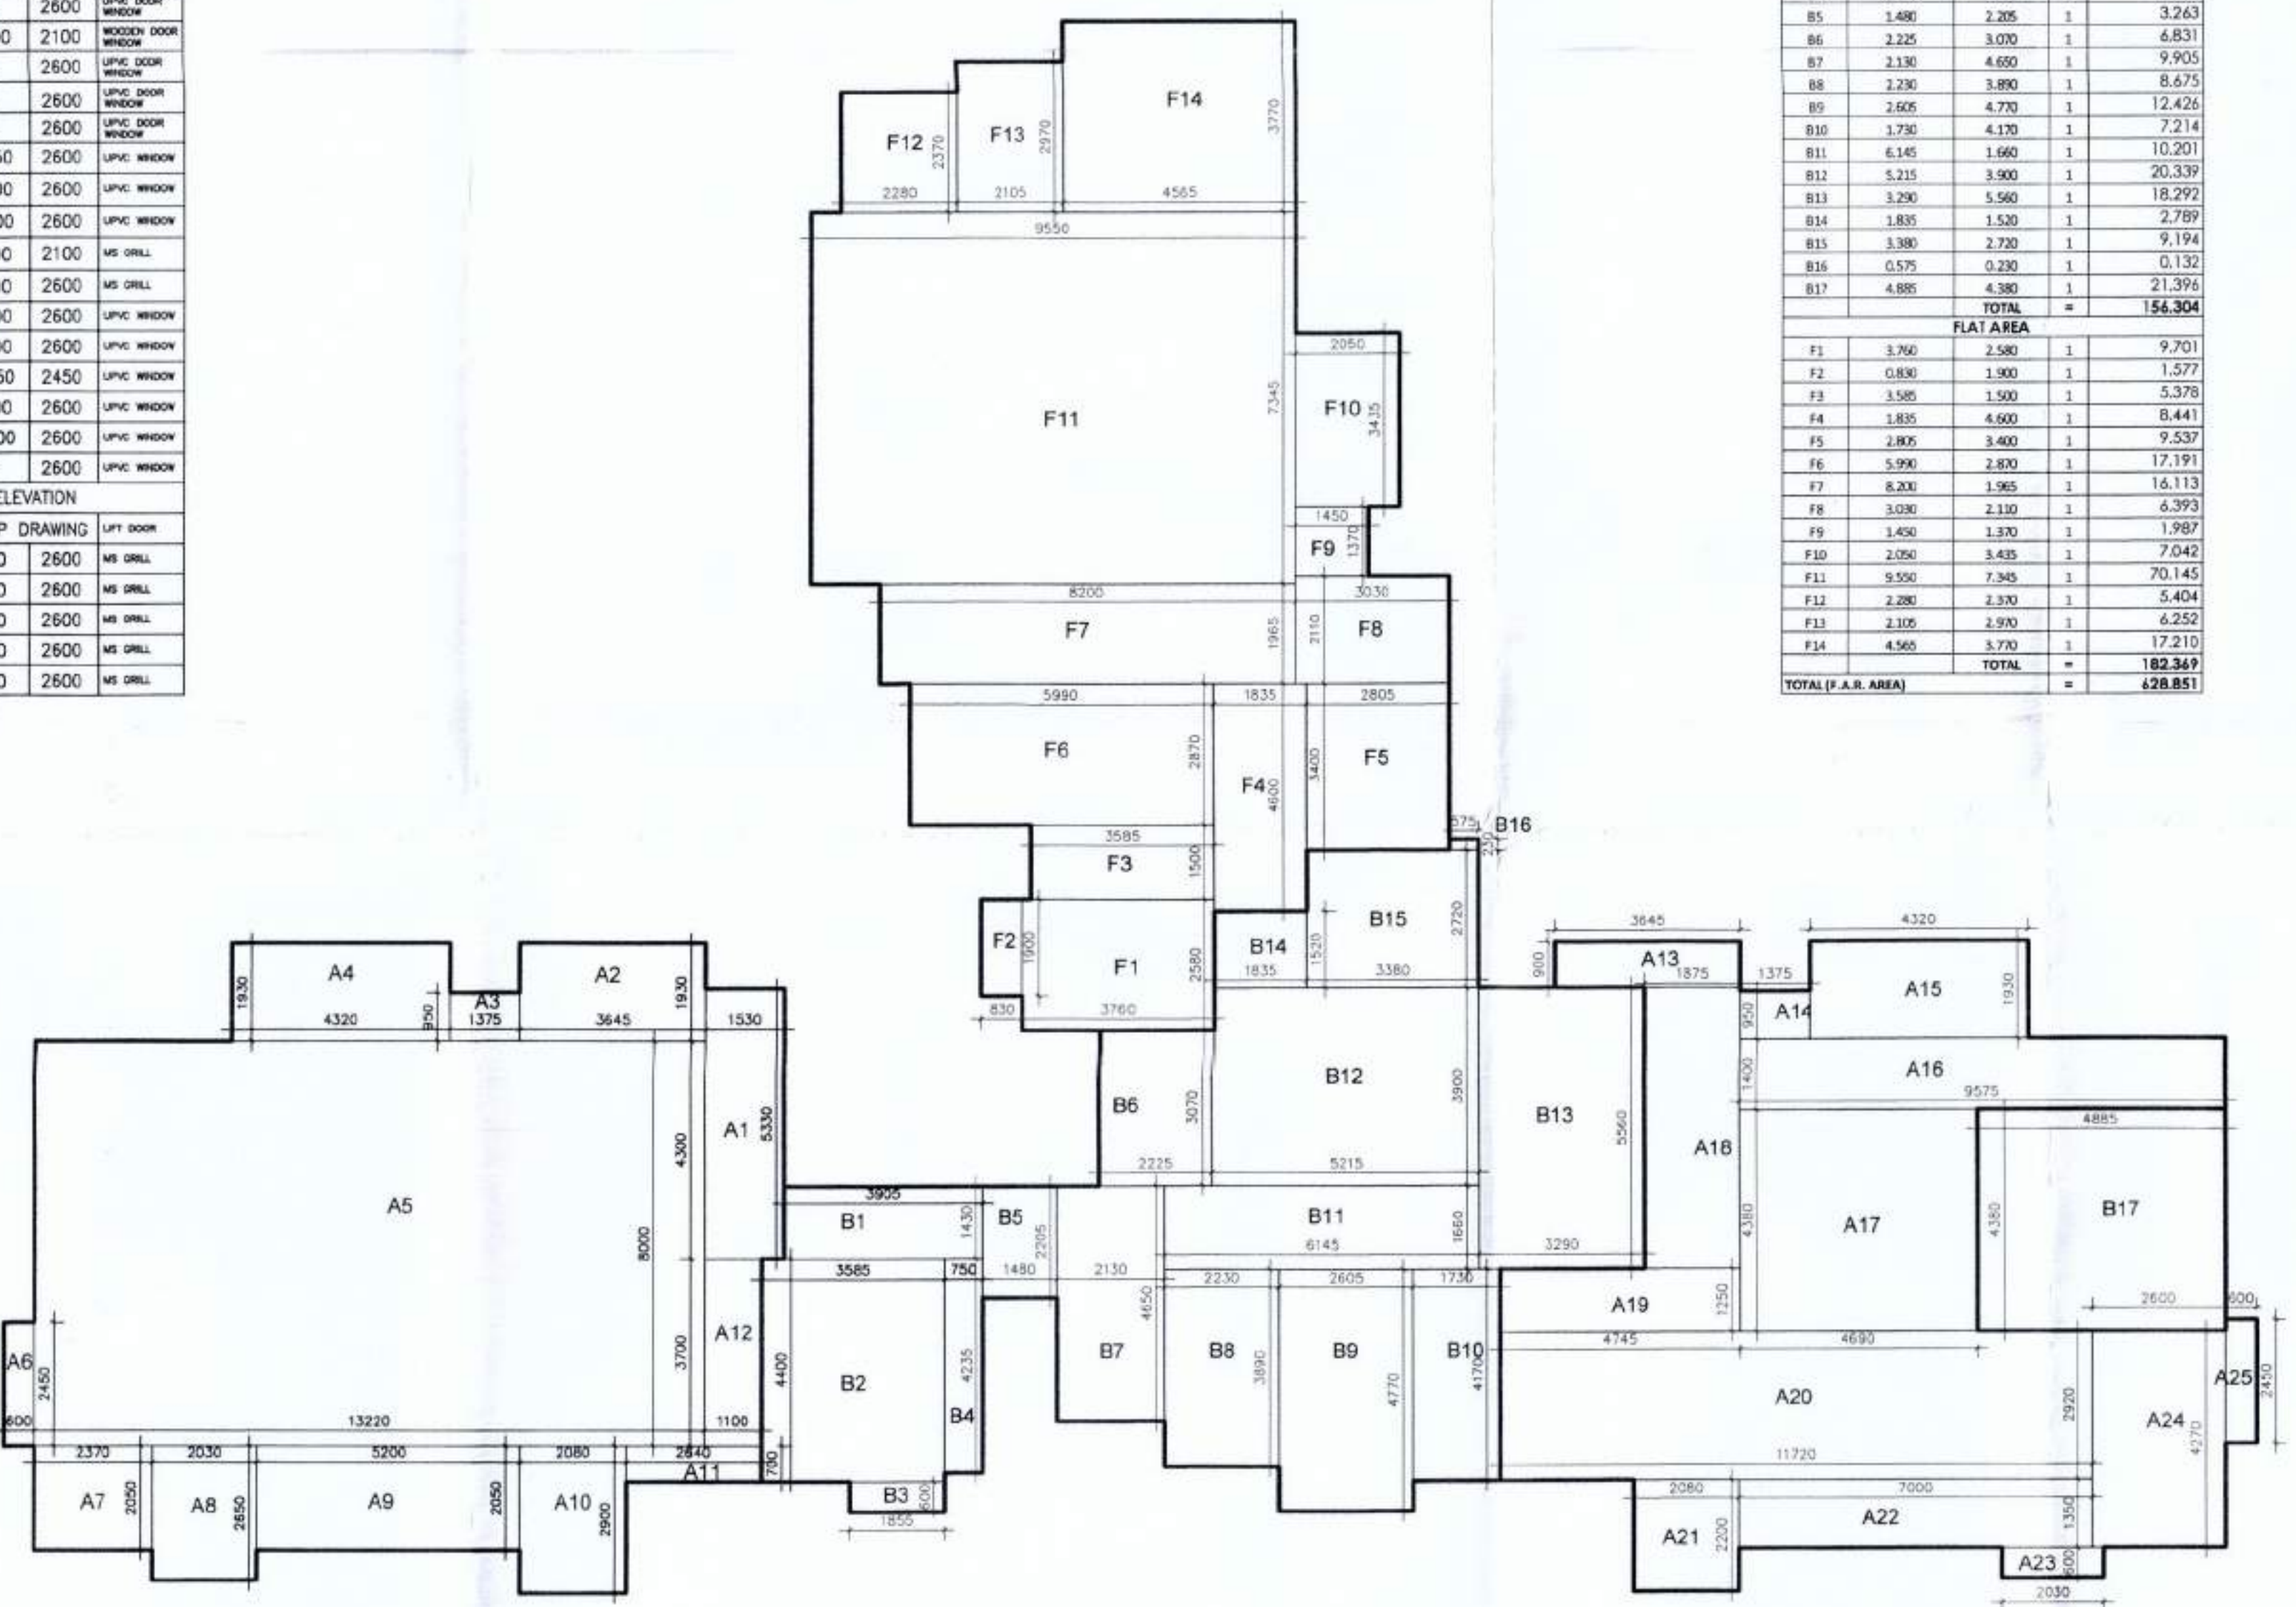

STILT FLOOR PLAN (APPROVED)

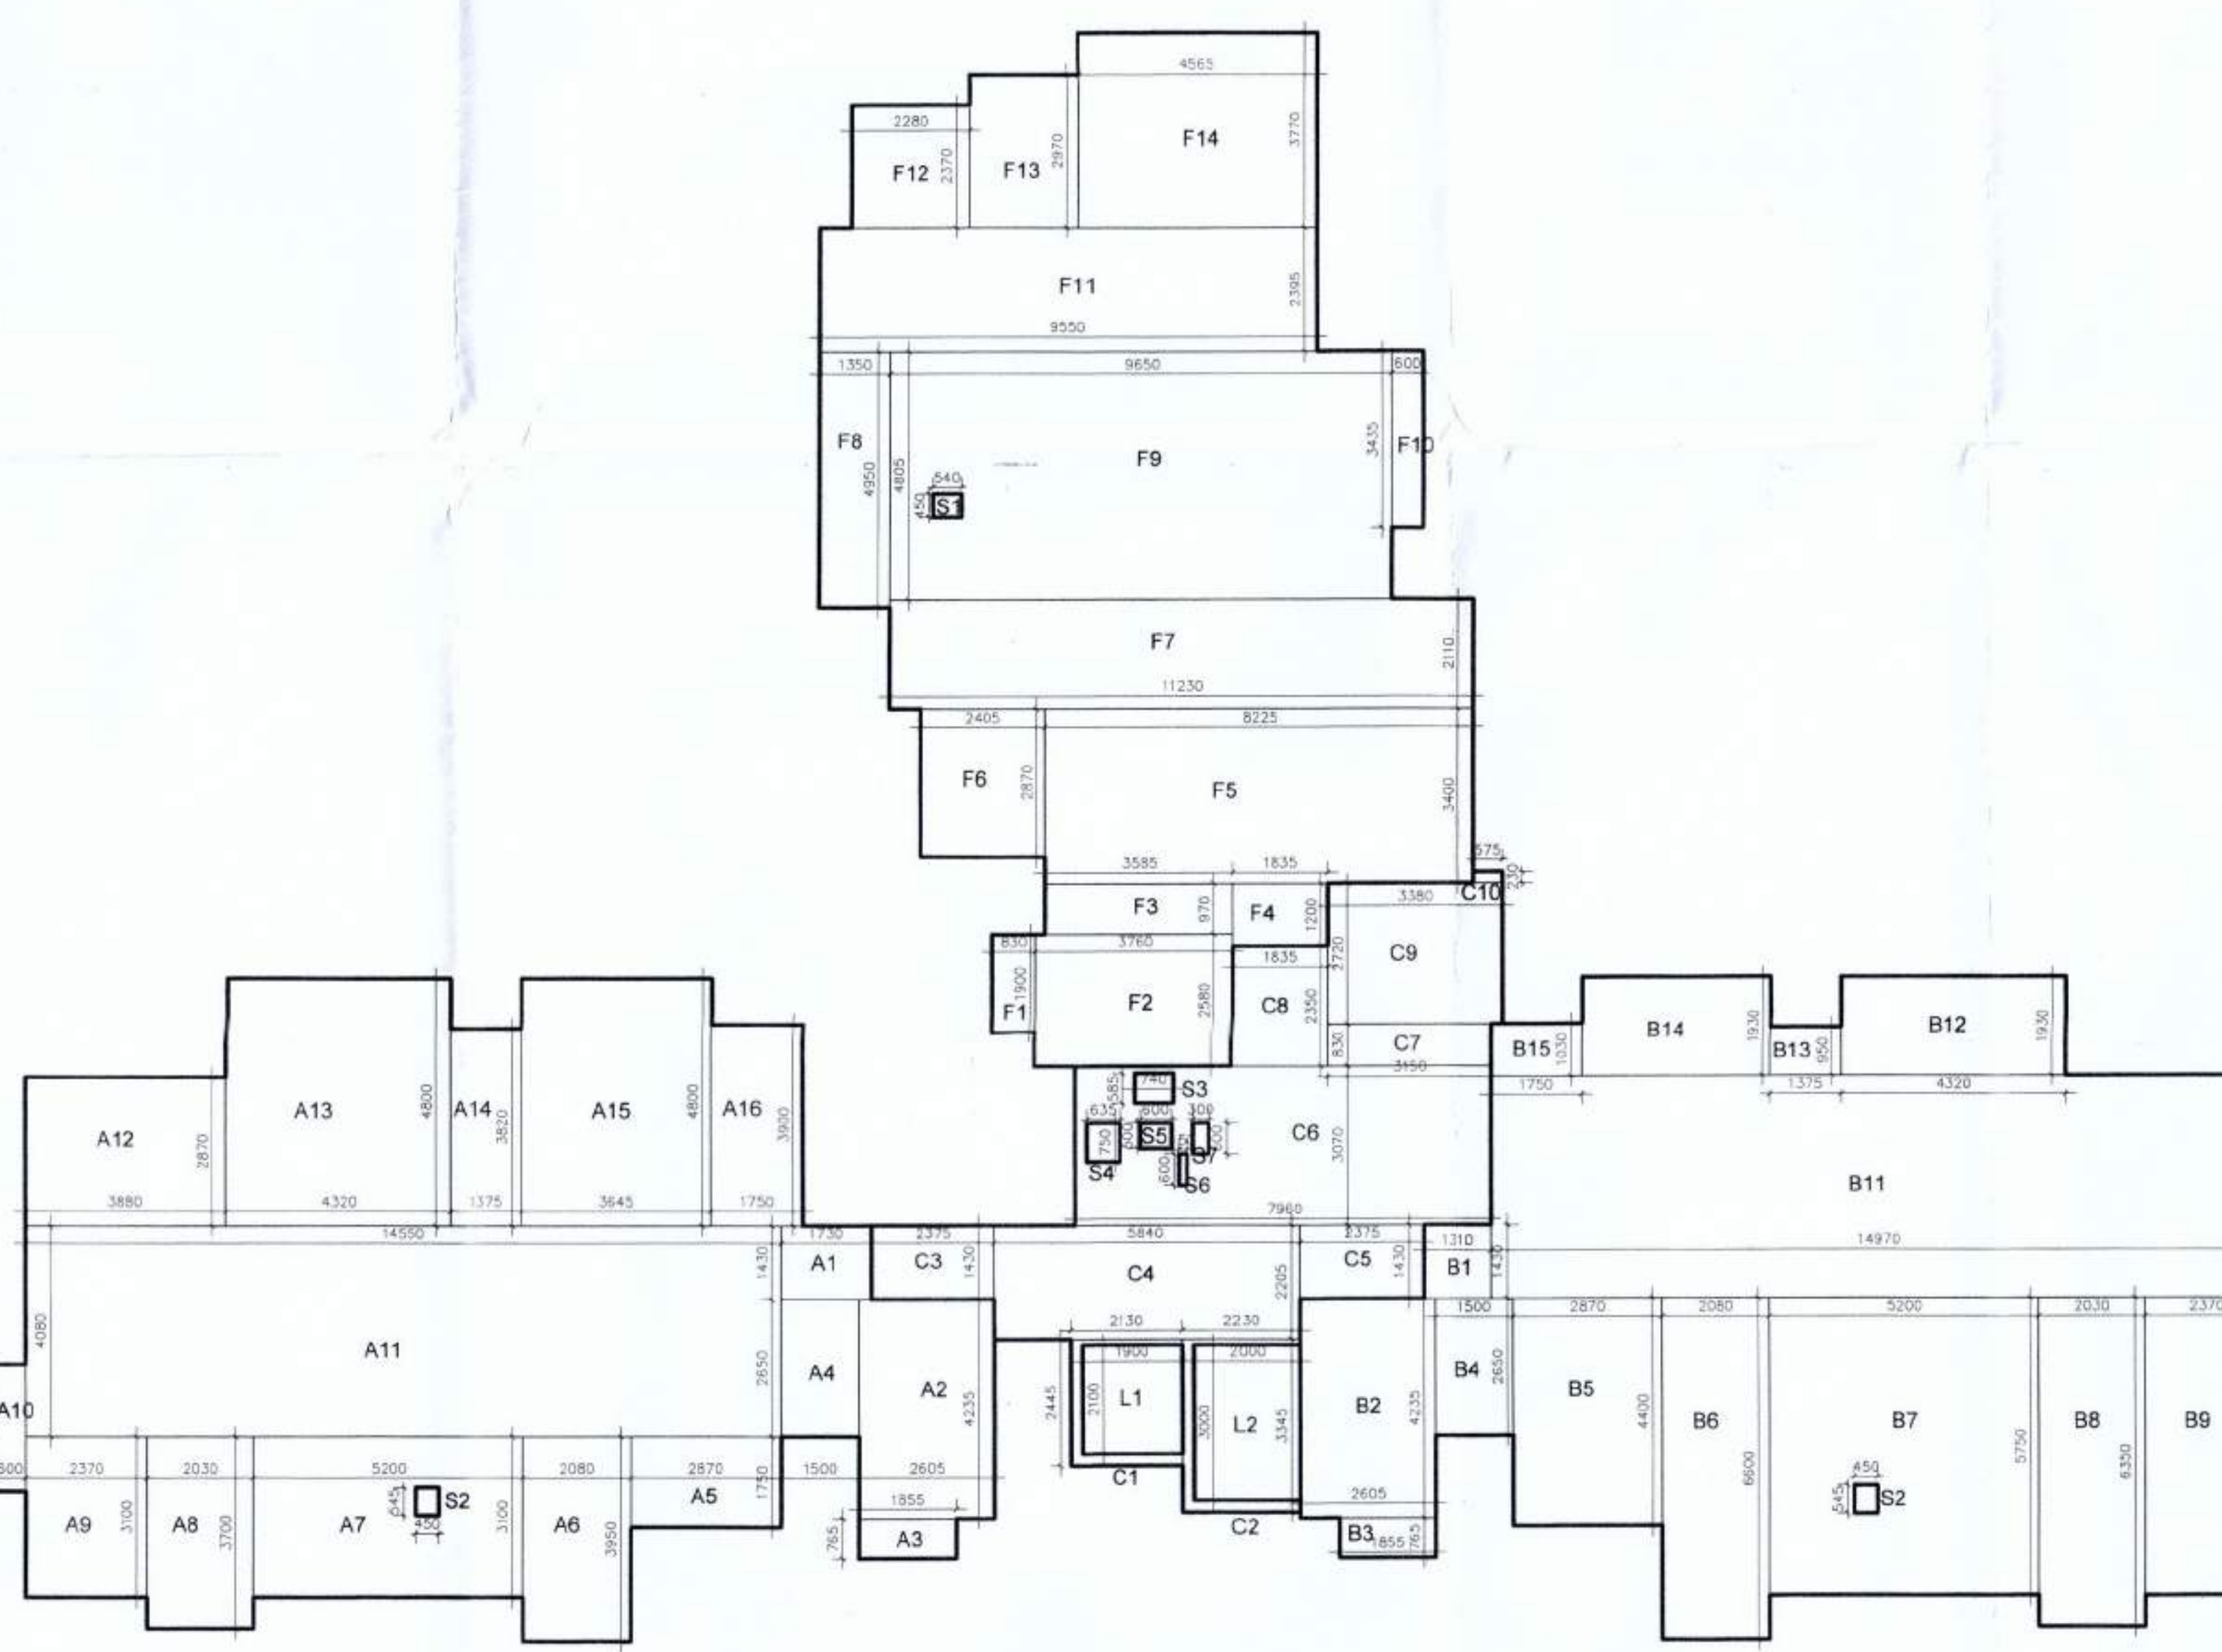

TYPICAL FLOOR PLAN (1ST TO 17TH FLOOR)

AREA (STILT FLOOR) (F.A.R. AREA)				
NAME	LENGTH(MT.)	WIDTH(MT.)	NO.	AREA(SQ.MT.)
A1	1.330	5.330	1	8.155
A2	3.445	1.930	1	7.035
A3	1.330	0.900	1	1.350
A4	4.320	1.980	1	8.338
A5	10.220	3.000	1	105.740
A6	5.660	2.450	1	14.470
A7	2.370	2.000	1	4.850
A8	2.090	2.000	1	10.460
A9	3.300	1.000	1	12.440
A10	2.080	1.900	1	6.032
A11	2.040	0.700	1	2.840
A12	1.330	1.900	1	4.070
A13	1.640	0.900	1	3.281
A14	1.375	0.900	1	1.269
A15	4.330	1.900	1	8.338
A16	5.575	1.400	1	13.405
A17	4.090	4.300	1	20.543
A18	1.875	1.500	1	10.425
A19	4.740	1.200	1	5.991
A20	10.720	2.000	1	34.222
A21	2.000	2.300	1	4.574
A22	7.000	1.300	1	9.450
A23	4.090	0.900	1	1.218
A24	6.000	4.250	1	11.102
A25	6.000	2.400	1	14.470
TOTAL				295.178

LOBBY AND SERVICES AREA				
NAME	LENGTH(MT.)	WIDTH(MT.)	NO.	AREA(SQ.MT.)
B1	3.000	2.400	1	5.584
B2	1.500	1.400	1	15.774
B3	1.850	0.600	1	1.113
B4	0.750	4.200	1	3.174
B5	1.400	2.000	1	3.263
B6	2.220	0.700	1	6.831
B7	3.330	1.600	1	9.905
B8	2.230	3.800	1	8.675
B9	2.620	4.770	1	12.426
B10	3.750	1.500	1	18.292
B11	6.140	1.600	1	10.201
B12	5.210	3.900	1	20.339
B13	3.200	1.500	1	18.292
B14	1.850	1.520	1	2.789
B15	3.390	2.720	1	11.194
B16	4.520	2.200	1	11.332
B17	4.880	4.300	1	21.394
TOTAL				154.304

FLAT AREA				
NAME	LENGTH(MT.)	WIDTH(MT.)	NO.	AREA(SQ.MT.)
F1	3.760	2.580	1	9.701
F2	3.580	1.900	1	1.577
F3	3.580	1.900	1	5.378
F4	1.875	4.000	1	9.441
F5	1.850	1.400	1	5.533
F6	5.990	3.800	1	17.191
F7	8.220	3.900	1	16.113
F8	1.000	1.100	1	6.395
F9	1.450	1.970	1	1.987
F10	2.090	3.450	1	7.242
F11	3.500	1.240	1	70.145
F12	2.280	1.930	1	2.404
F13	2.030	2.930	1	2.255
F14	4.500	1.750	1	17.210
TOTAL				182.369

TOTAL (F.A.R. AREA)				
STILT FLOOR				295.178
LOBBY AND SERVICES AREA				154.304
FLAT AREA				182.369
TOTAL				631.851

PROJECT:
AS BUILT DRAWING OF
GROUP HOUSING PROJECT ON 35.41
ACRES PLOT AT SECTOR-I,
SUSHANT GOLF CITY, HI-TECH
TOWNSHIP,LUCKNOW.

POCKET - D (GOLF VIEW APARTMENT)

COMPOUNDABLE AREA
VARIATIONS

AREA (TYPICAL FLOOR) (F.A.R. AREA)				
FLAT AREA				
NAME	LENGTH(MT.)	WIDTH(MT.)	NO.	AREA(SQ.MT.)
A1	1.730	1.430	1	2.474
A2	2.605	4.235	1	11.032
A3	1.850	0.765	1	1.419
A4	3.900	2.600	1	3.972
A5	2.870	1.750	1	5.023
A6	2.080	3.950	1	8.214
A7	5.500	3.100	1	16.120
A8	2.080	3.700	1	7.511
A9	2.370	3.300	1	7.347
A10	0.600	2.450	1	1.470
A11	14.550	4.000	1	59.364
A12	1.900	2.870	1	11.134
A13	4.320	4.800	1	20.734
A14	1.375	3.800	1	5.253
A15	3.645	4.800	1	17.496
A16	1.750	3.900	1	6.825
TOTAL				185.396

DEDUCTIONS				
S2	0.450	0.545	1	0.245
TOTAL				185.151

FLAT AREA				
NAME	LENGTH(MT.)	WIDTH(MT.)	NO.	AREA(SQ.MT.)
B1	1.310	1.430	1	1.873
B2	2.605	4.235	1	11.032
B3	1.850	0.765	1	1.419
B4	3.900	2.600	1	3.972
B5	2.870	1.750	1	5.023
B6	2.080	6.600	1	13.728
B7	5.500	5.750	1	29.900
B8	2.030	6.350	1	12.891
B9	2.370	5.750	1	13.628
B10	2.600	2.450	1	1.470
B11	14.970	4.300	1	64.371
B12	4.320	1.930	1	8.338
B13	1.375	0.950	1	1.304
B14	3.645	1.940	1	7.035
B15	3.750	1.000	1	1.803
TOTAL				185.396

DEDUCTIONS				
S2	0.450	0.545	1	0.245
TOTAL				185.151

FLAT AREA				
NAME	LENGTH(MT.)	WIDTH(MT.)	NO.	AREA(SQ.MT.)
F1	0.830	1.900	1	1.577
F2	3.760	2.580	1	9.701
F3	1.585	0.930	1	3.477
F4	1.835	1.200	1	2.202
F5	8.225	3.400	1	27.965
F6	2.405	2.870	1	6.902
F7	11.230	2.110	1	23.695
F8	1.350	4.950	1	6.683
F9	9.650	4.905	1	46.368
F10	0.600	3.435	1	2.061
F11	0.550	2.395	1	22.872
F12	2.280	2.370	1	2.404
F13	2.195	2.930	1	6.252
F14	4.505	3.770	1	17.210
TOTAL				182.369

TOTAL (F.A.R. AREA)				
STILT FLOOR				295.178
LOBBY AND SERVICES AREA				154.304
FLAT AREA				182.369
TOTAL				631.851

TOWER-6 (BLOCK-B),
POCKET - D
(GOLF VIEW APARTMENT)

OWNERS
ANSAL PROPERTIES &
INFRASTRUCTURE LTD.
115, ANSAL BHAWAN, 16 K.G. ROAD
NEW DELHI-110001

Architects
RAJ
KORPORATE ARCHITECTS & DESIGNERS
A-10/107, 1ST FLOOR
PLOT NO. 10/107, SECTOR-107
GURGAON, HARYANA

CONSULTANT
REPL
REPLACEMENTS ENTERPRI