




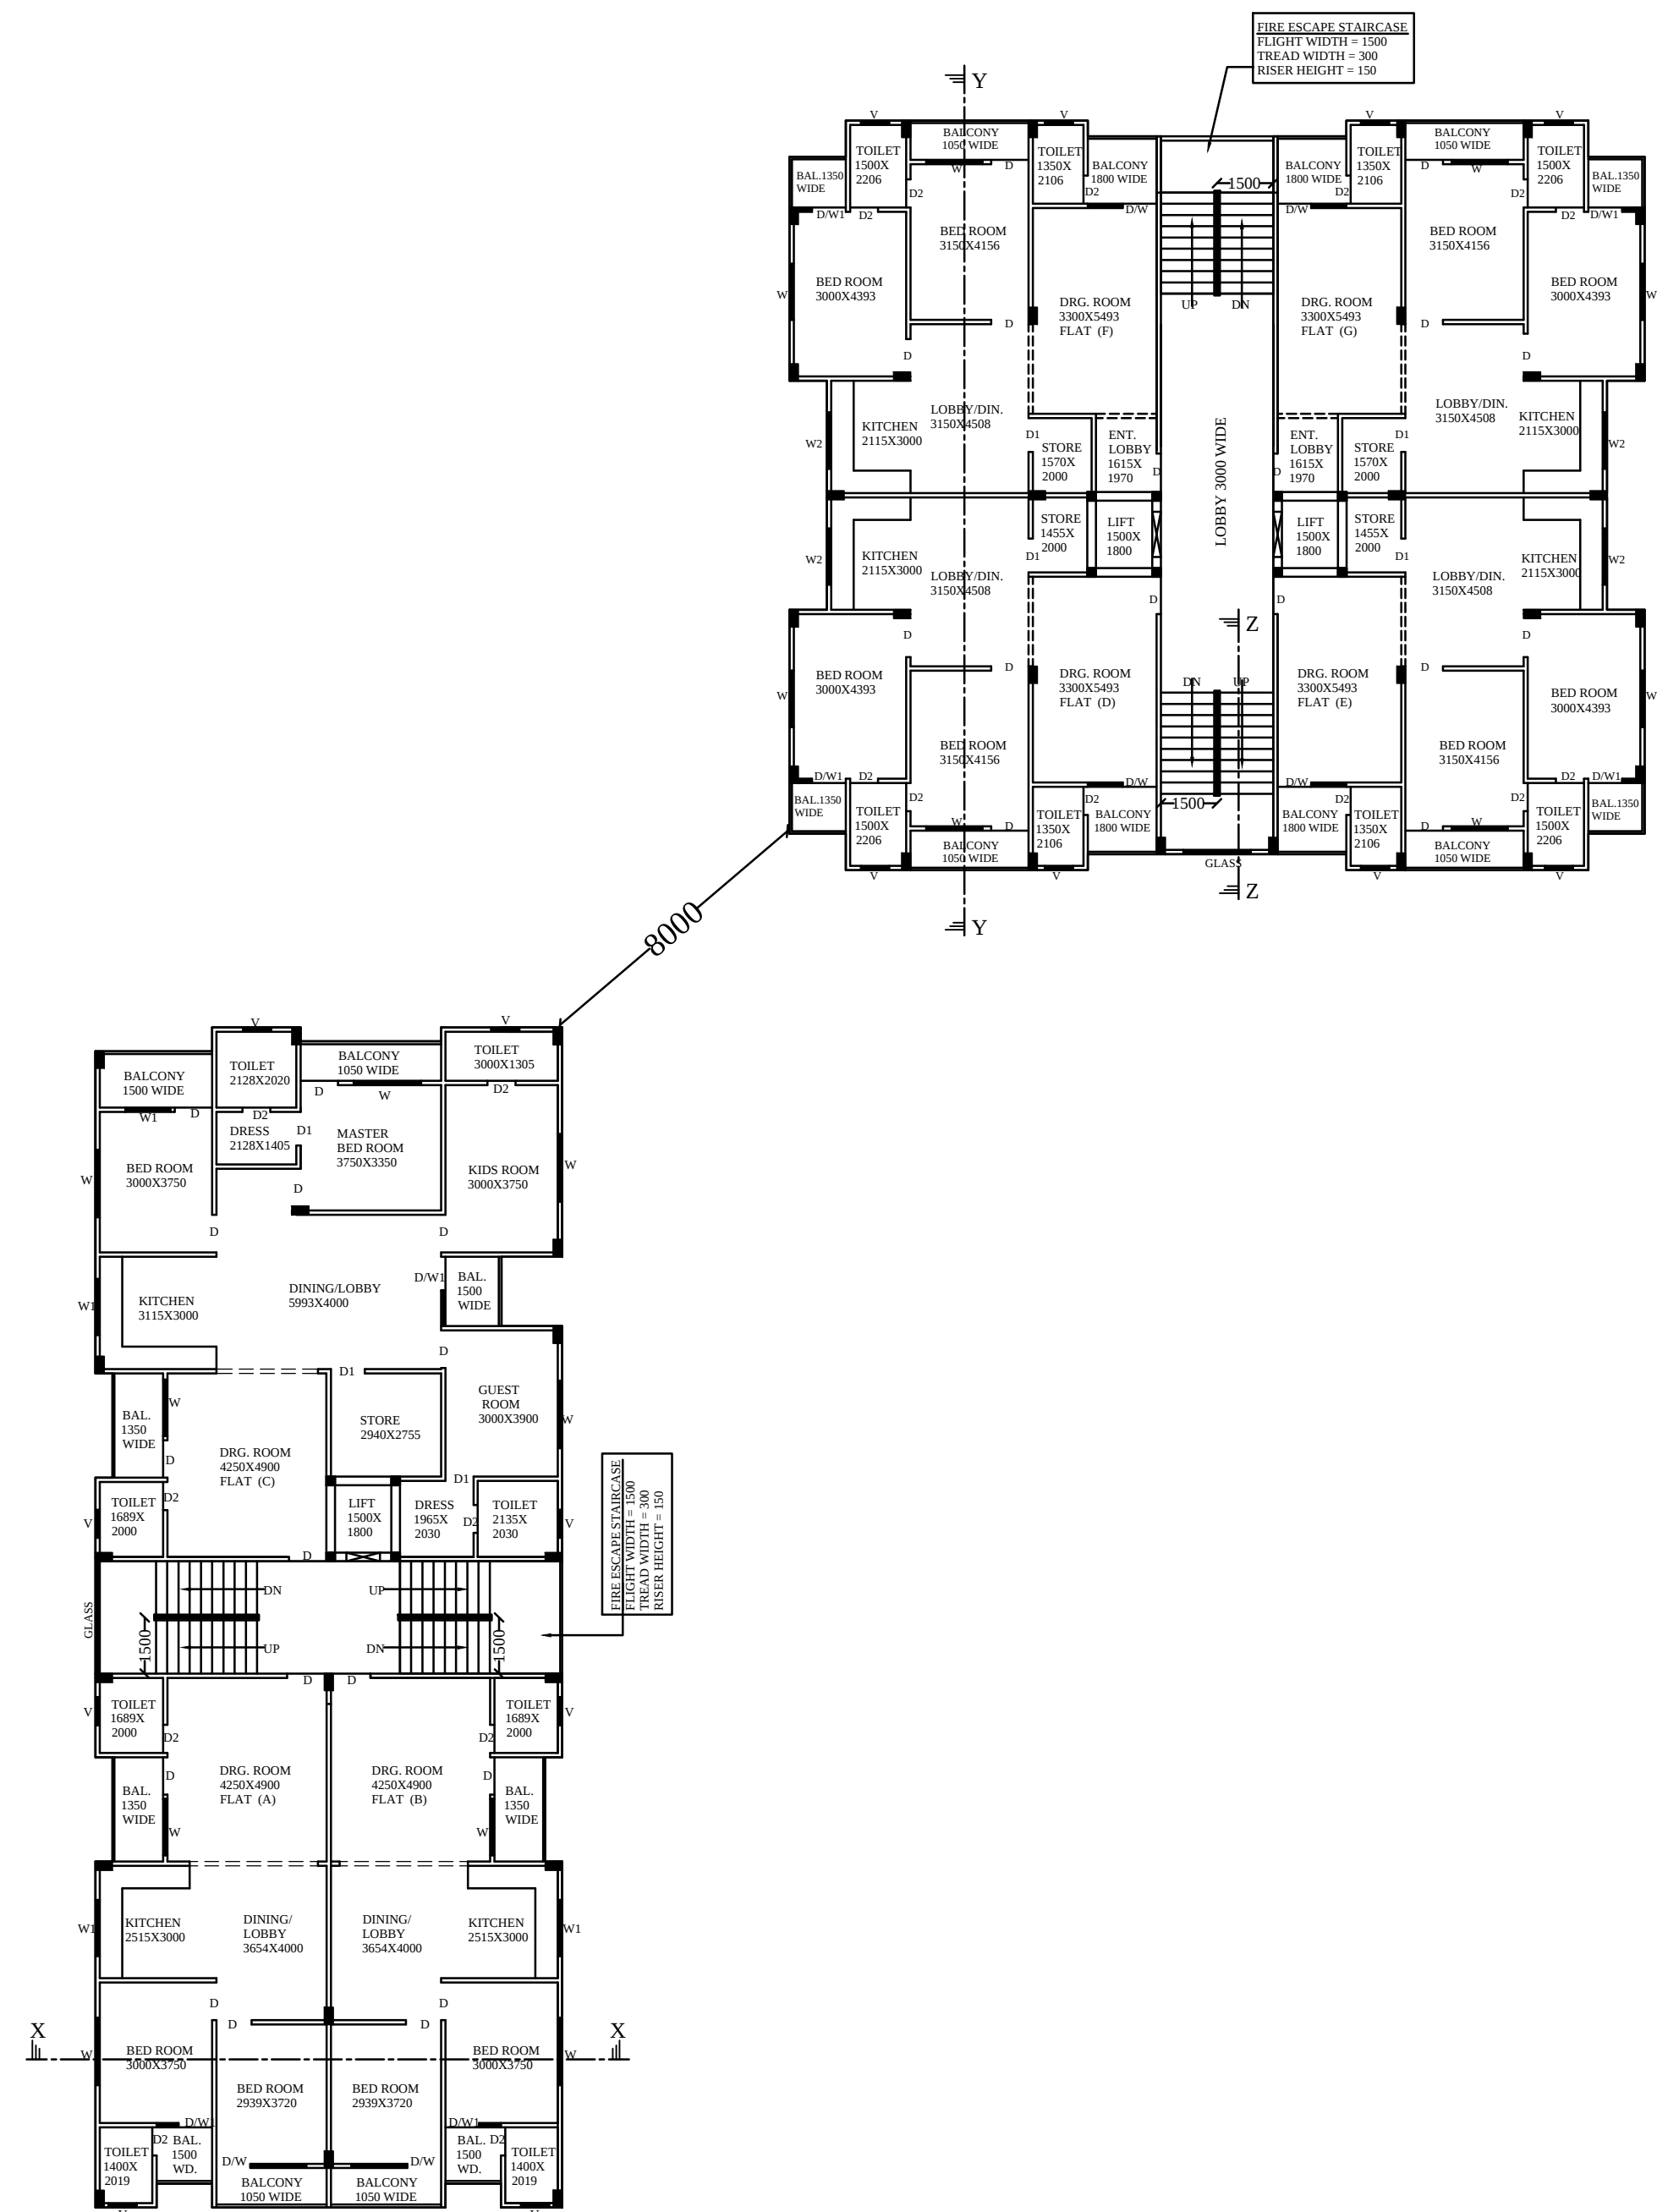

TYPICAL 1st. to 4th. FLOOR PLAN
SCALE 1:100 (7 FLAT ON EACH FLOOR)

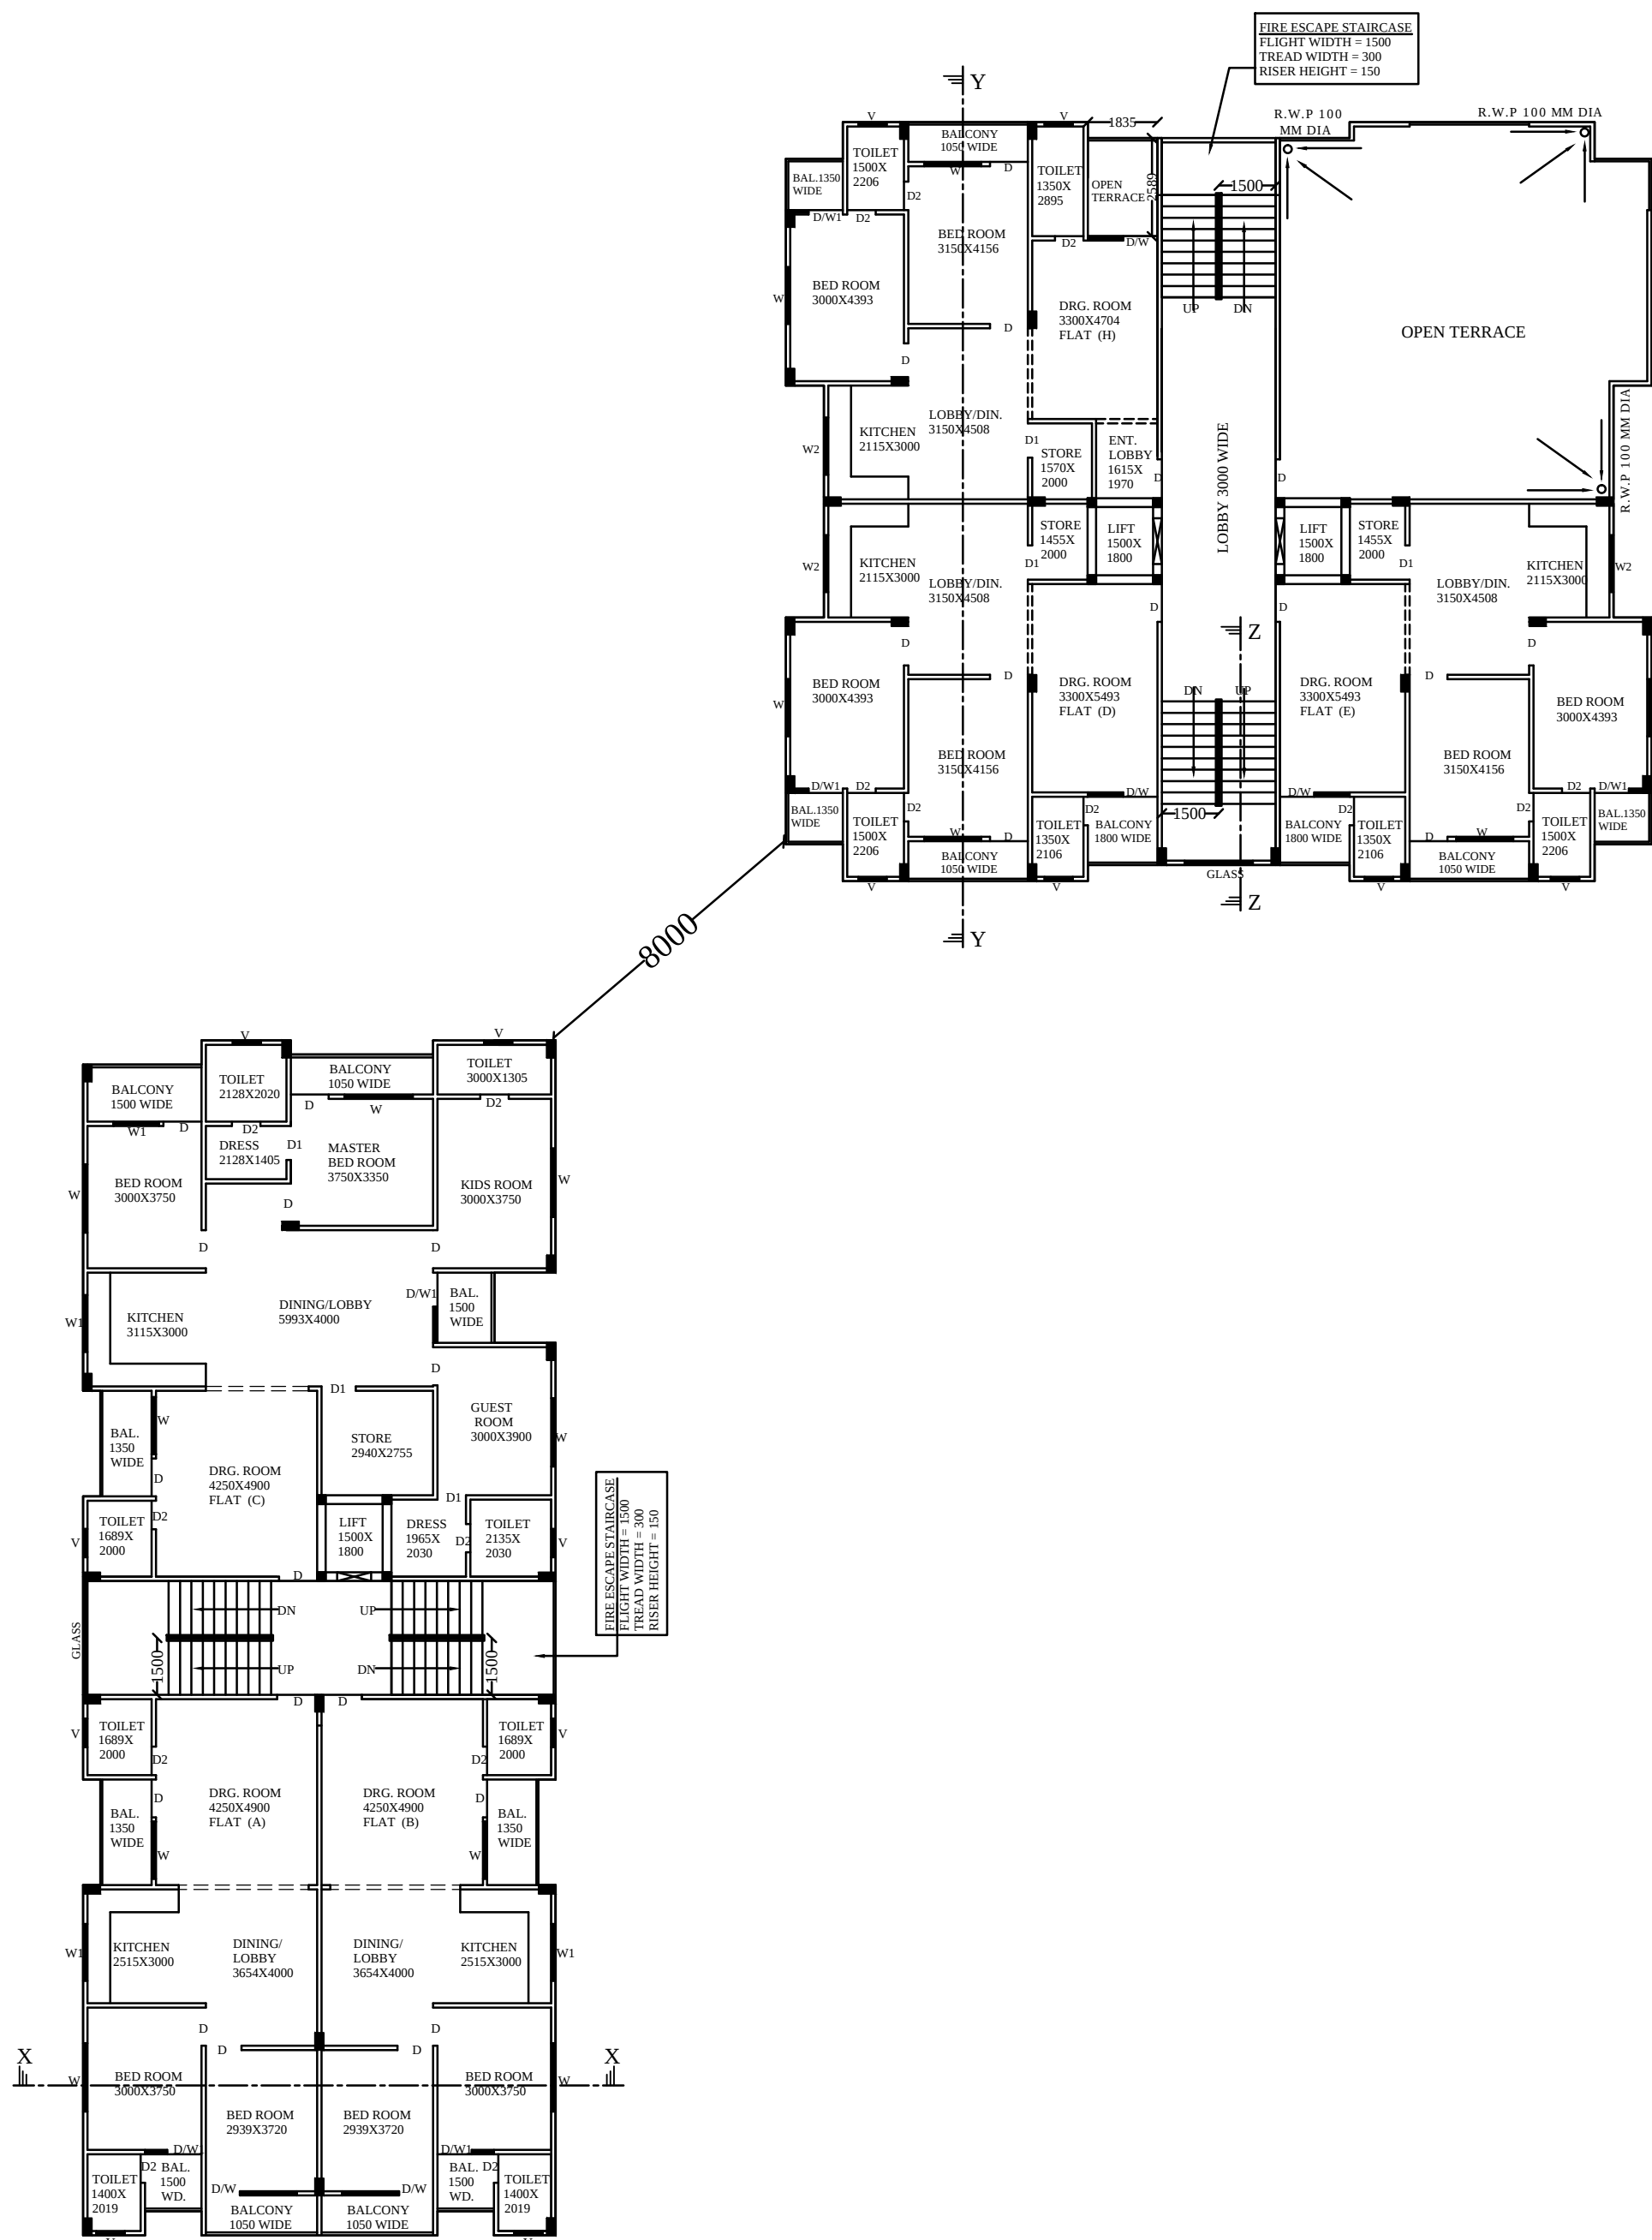


5th. FLOOR PLAN
SCALE 1:100 (6 FLAT ON FLOOR)

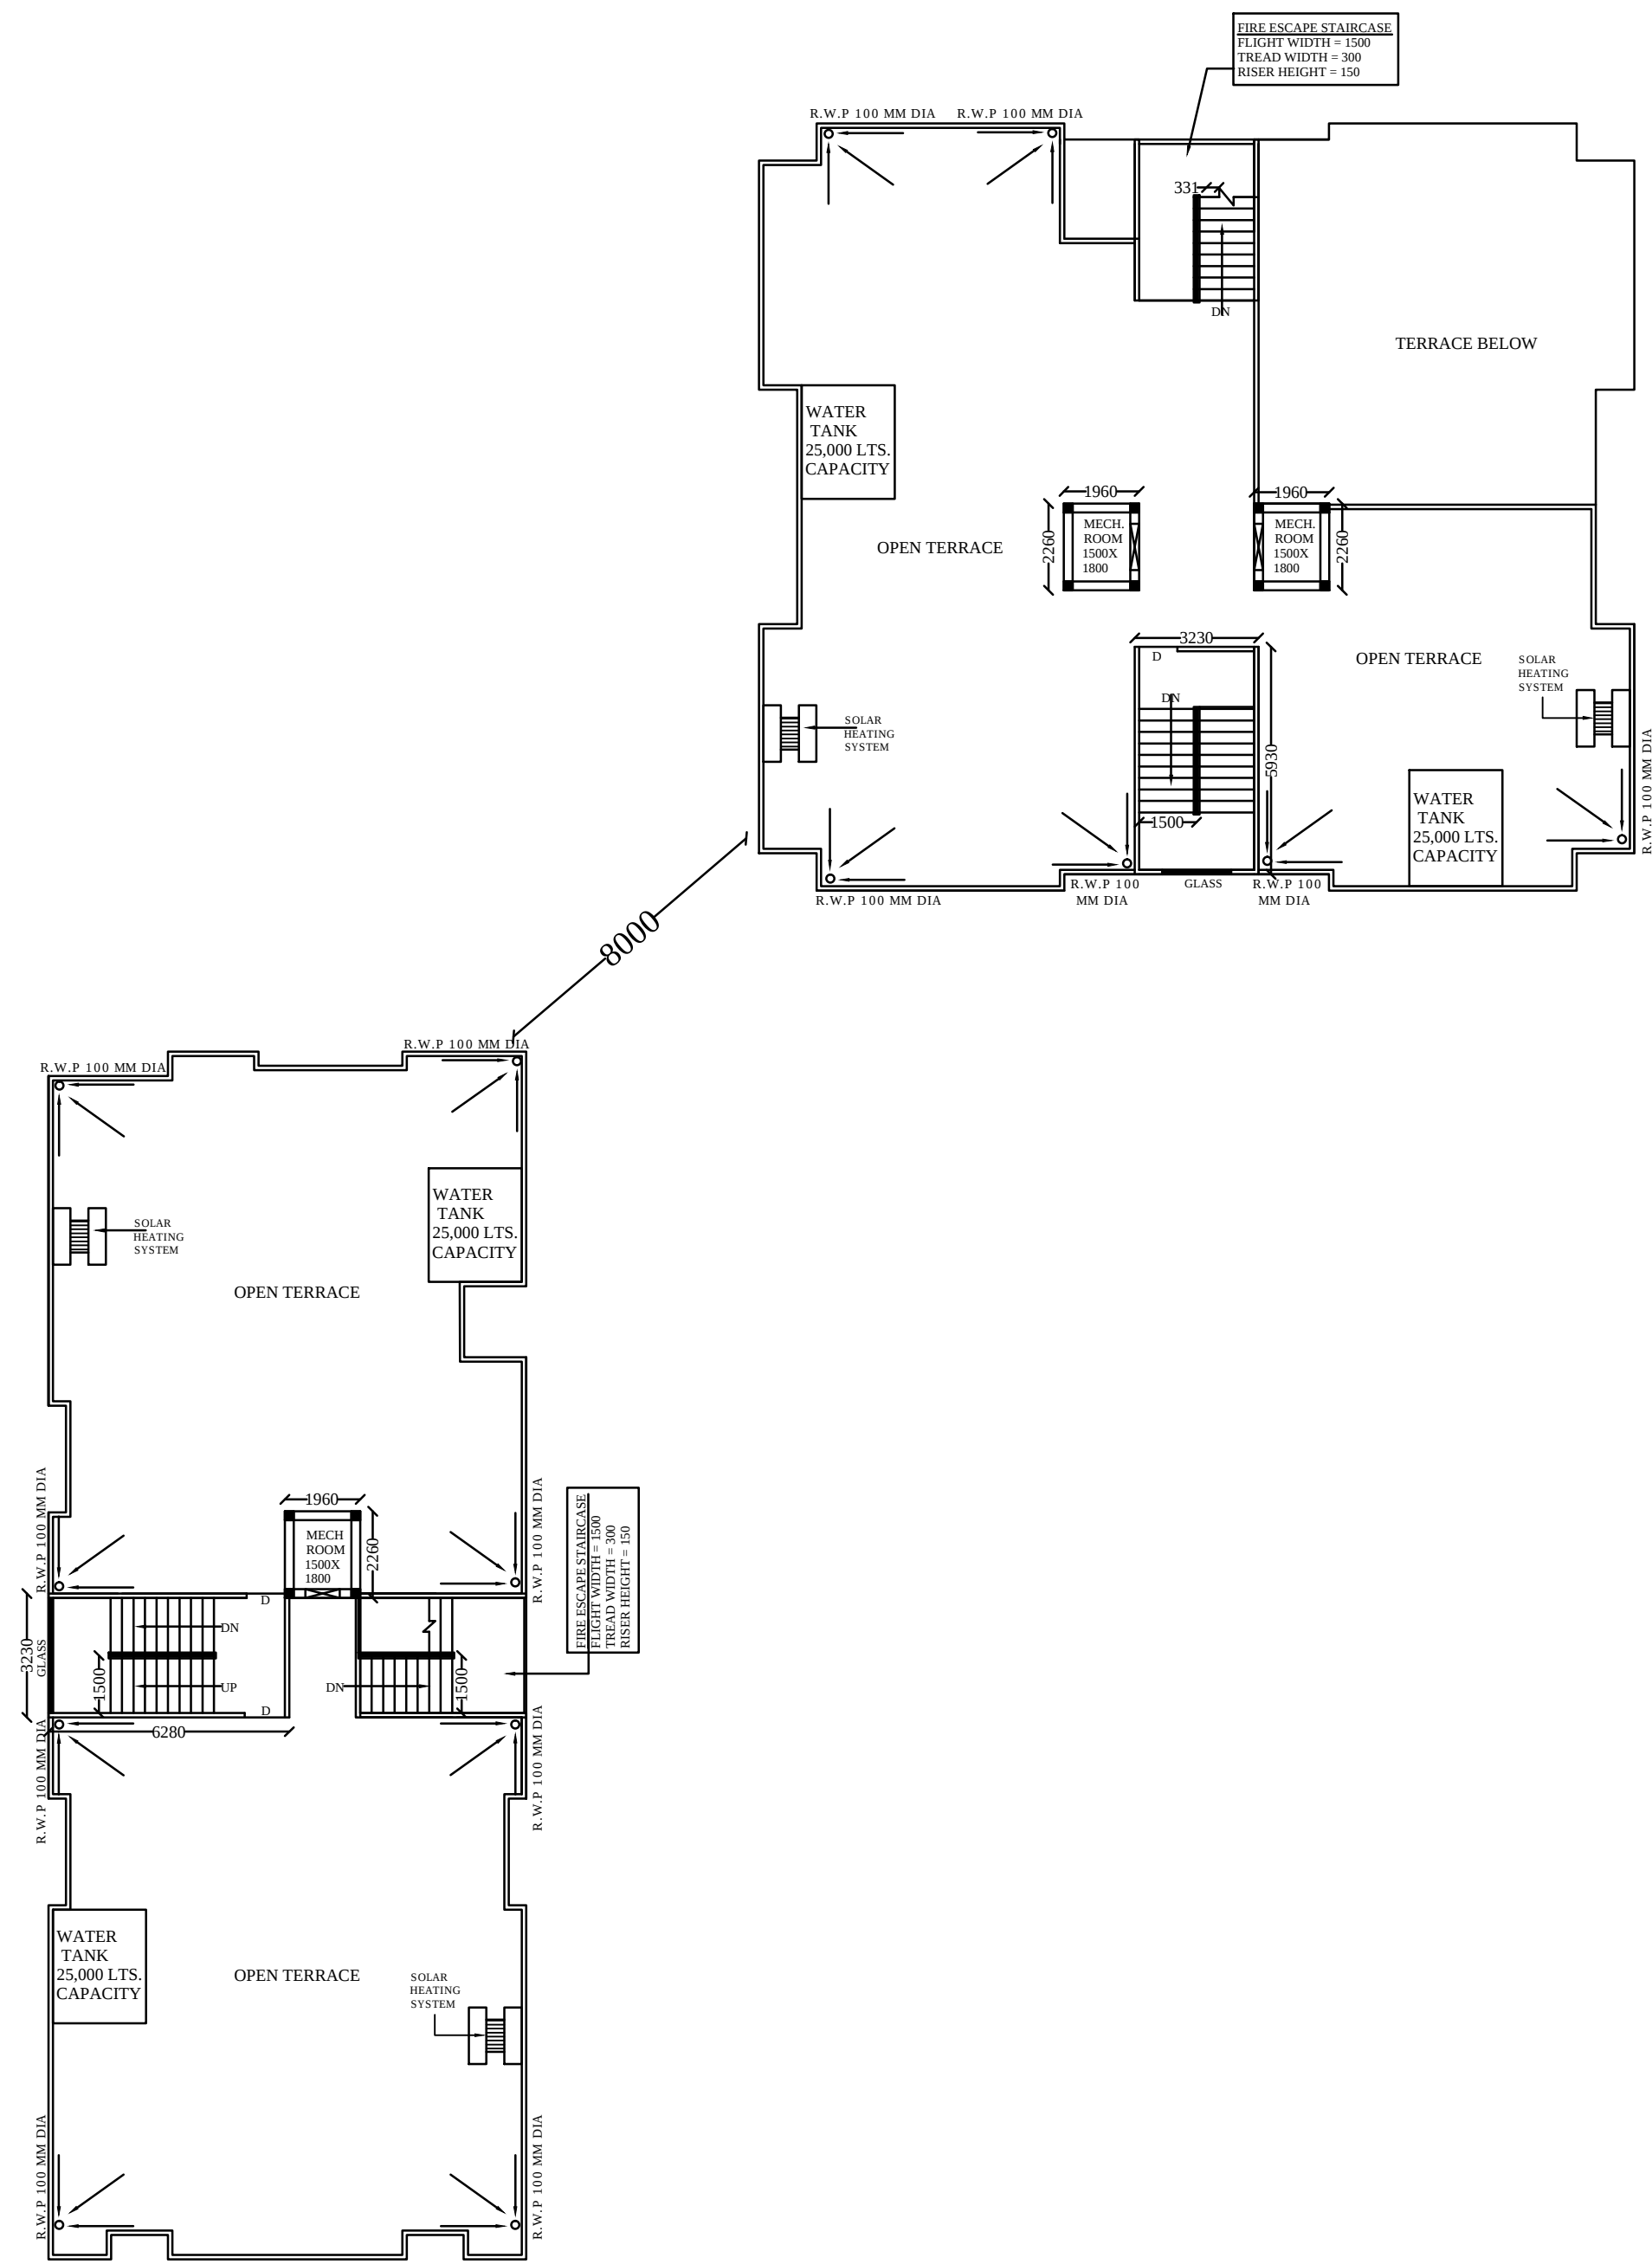

TERRACE PLAN
SCALE 1:100

**PROPOSED GROUP HOUSING BUILDING PLAN FOR ALIYA INFRA ESTATE PVT. LTD.
THROUGH DIRECTOR WASEEM AHMAD AND EHTISHAM KHAN ON KHASRA NO.-
1692 ,1694 KA MINJUMLA, VILLAGE -AURANGABAD KHALSA,
WARD - RAJA BIJLE PASI, DISTT.- LUCKNOW.(34 FLATS)**

NORTH

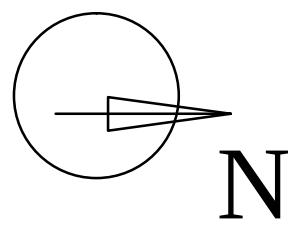

OWNER'S

THIS MAP HAS BEEN PREPARED UNDER MASTER PLAN
2021./BHAWANUPVIDHE 2008

ARCHITECT