

7.5m WIDE ROAD

24.M WIDE ROAD

T1 - FICUS BENJAMIN	= 35 NOS.
T2 - CASIA FISTULA	= 15 NOS
T3 - CASIA SEMIA	= 15 NOS.
T4 - BAHUNIA VERIGETA	= 15 NOS.
TOTAL	= 80 NOS.

TOTAL PLOT AREA		10365	SQMT.
PERMISSIBLE F.A.R.	4	41460	SQMT.
PERMISSIBLE GREEN AREA @5% ON 4 F.A.R.	0.05	2073	SQMT.
GRAND TOTAL F.A.R. + GREEN BUILDING		43533	SQMT.

PERMISSIBLE SERVICES AREA 15% OF 4F.A.R.	15	6219	SQMT.
--	----	------	-------





PERMISSIBLE GROUND COVERAGE @50% OF PLOT AREA	50	5182.5	SQMT.
additional @ 5% ground coverage of mlcp	5	518.25	SQMT.
GRAND TOTAL GROUND COVERAGE		5700.75	SQMT.

REQUIRED PARKING 1 ECS per 50 SQMT. OF F.A,R.		870.66	SQMT.
---	--	--------	-------

PROPOSED GROUND COVERAGE		5474.650	SQMT.
PROPOSED F.A.R.		43531.244	SQMT.
PROPOSED SERVICES AREA		6209.163	SQMT.
PROPOSED CAR PARKING		1348.000	ECS
PROPOSED MLCP GROUND COVERAGE OF MLCP	4.363	226.100	SQMT.


- 1- NO OF HOTEL ROOM = 160 ROOMS
- 2- NO OF SERVICE APARTMENT = 74 UNITS

Ishtiyak Ahmed
Digitally signed by Ishtiyak Ahmed
Date: 2024.07.15 12:48:09 +05'30'

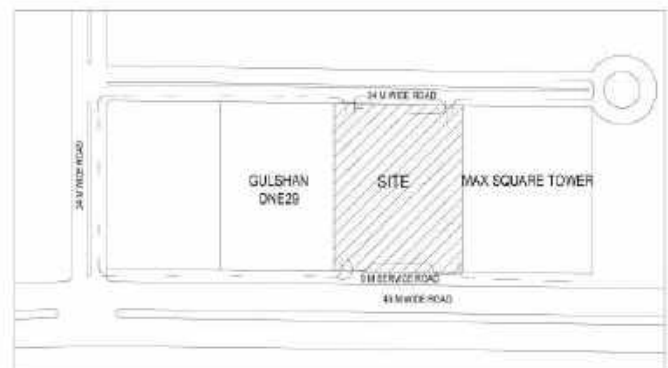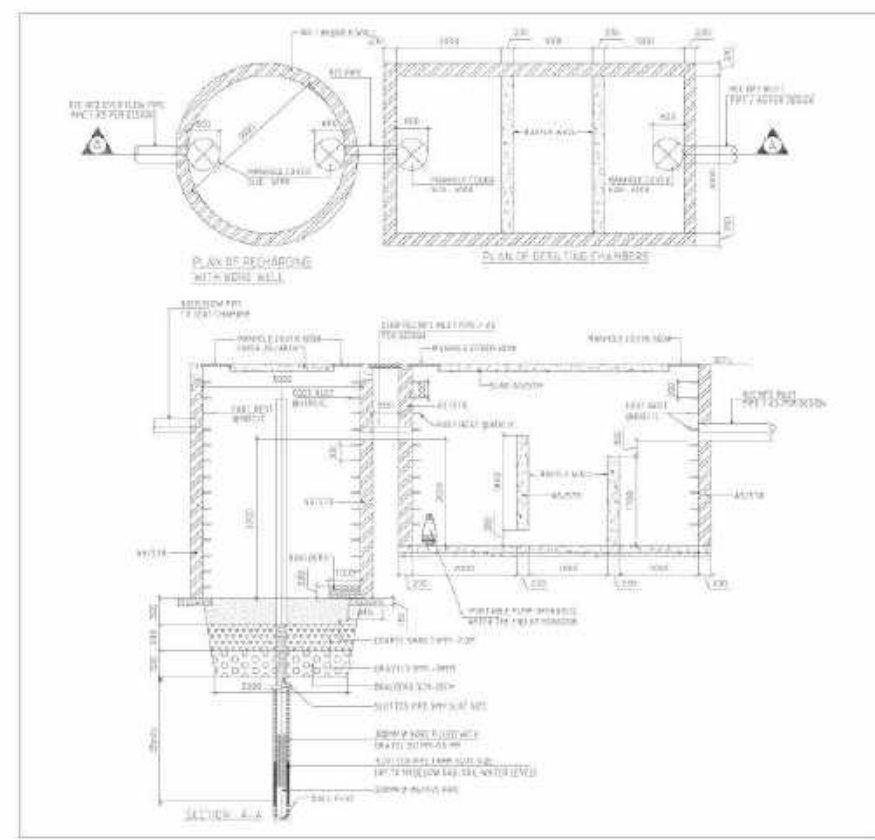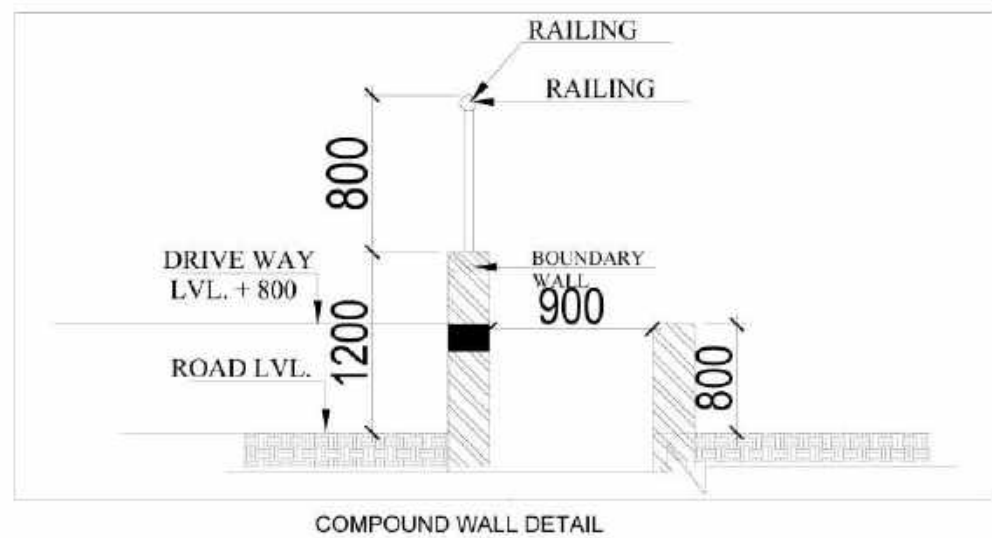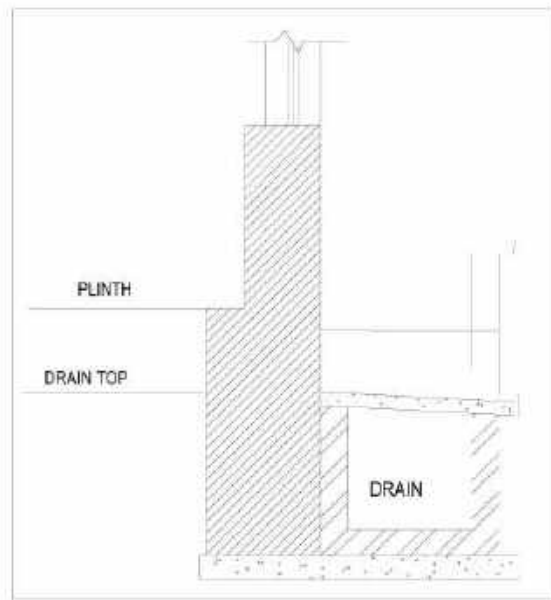

KEY PLAN

FLOOR	TOTAL AREA	CLUB HOTEL SUITE F.A.R.	SERVICES APARTMENTS F.A.R.	SERVICES 15%	NON. F.A.R.
1ST.BASEMENT	7619.910	269.566		188.603	7161.741
2ND. BASEMENT	7679.505			185.744	7493.761
3RD. BASEMENT	7936.529			0.000	7936.529
GROUND FLOOR	5456.50	3146.83	0	386.50	1923.17
FIRST FLOOR (MLCP)	3326.38				3326.38
SECOND FLOOR (MLCP)	5362.28				5362.28
THIRD FLOOR (MLCP)	5362.28				5362.28
FOURTH FLOOR (MLCP)	5362.28				5362.28
FIFTH FLOOR (MLCP)	5362.28				5362.28
6TH FLOOR	2510.72				2510.72
7TH FLOOR SERVICES FLOOR	1213.54	2105.39		405.33	1213.54
8TH FLOOR	1146.45	1041.24		105.20	
9TH FLOOR	1146.45	1041.24		105.20	
10TH FLOOR	1207.10	1041.24		165.86	
11TH FLOOR	1146.45	1041.24		105.20	
12TH FLOOR	1146.45	1041.24		105.20	
13TH FLOOR	1146.445	1041.24		105.20	
14TH FLOOR	1207.101	1041.24		165.86	
15TH FLOOR	1146.446	1041.24		105.20	0.00
16TH FLOOR SERVICES FLOOR	1213.538				1213.54
17TH FLOOR	866.541	774.644	91.897		
18TH FLOOR	907.649	771.958	135.691		
19TH FLOOR	866.541	774.644	91.897		
20TH FLOOR	866.541	774.644	91.897		
21TH FLOOR	866.541	774.644	91.897		
22TH FLOOR	907.649	771.958	135.691		
23TH FLOOR	866.541	774.644	91.897		
24TH FLOOR	866.541	774.644	91.897		
25TH FLOOR	866.541	774.644	91.897		
26TH FLOOR	907.649	771.958	135.691		
27TH FLOOR	866.541	774.644	91.897		
28TH FLOOR	866.541	774.644	91.897		
29TH FLOOR	866.541	774.644	91.897		
30TH FLOOR	907.649	771.958	135.691		
31TH FLOOR	866.541	774.644	91.897		
32TH FLOOR	866.541	774.644	91.897		
33TH FLOOR	866.541	774.644	91.897		
34TH FLOOR	907.649	771.958	135.691		
35TH FLOOR	866.541	774.644	91.897		
36TH FLOOR	866.541	774.644	91.897		
37TH FLOOR	866.541	774.644	91.897		
38TH FLOOR	907.649	771.958	135.691		
39TH FLOOR	866.541	774.644	91.897		
40TH FLOOR	866.541	774.644	91.897		
41TH FLOOR	866.541	774.644	91.897		
42TH FLOOR	907.649	771.958	135.691		
43TH FLOOR SERVICES FLOOR	866.541				866.541
44TH FLOOR	866.541	774.644	91.897		
45TH FLOOR	866.541	774.644	91.897		
46TH FLOOR	907.649	771.958	135.691		
47TH FLOOR	866.541	774.644	91.897		
48TH FLOOR	866.541	774.644	91.897		
49TH FLOOR	866.541	774.644	91.897		
50TH FLOOR	907.649	771.958	135.691		
51TH FLOOR	866.541	774.644	91.897		
52TH FLOOR	866.541	774.644	91.897		
53TH FLOOR	866.541	774.644	91.897		
54TH FLOOR	907.649	771.958	135.691		
55TH FLOOR LOWER FLOOR	695.441	609.69	85.76		
56TH FLOOR UPPER FLOOR	493.409	434.85	58.56		
MUMTY & MACHINE ROOM	79.467				
GUARD ROOM /METER ROOM	18.154				
TOTAL	102324.71	13851.736	29679.509	6209.163	52584.304
TOTAL F.A.R.		43531.244			

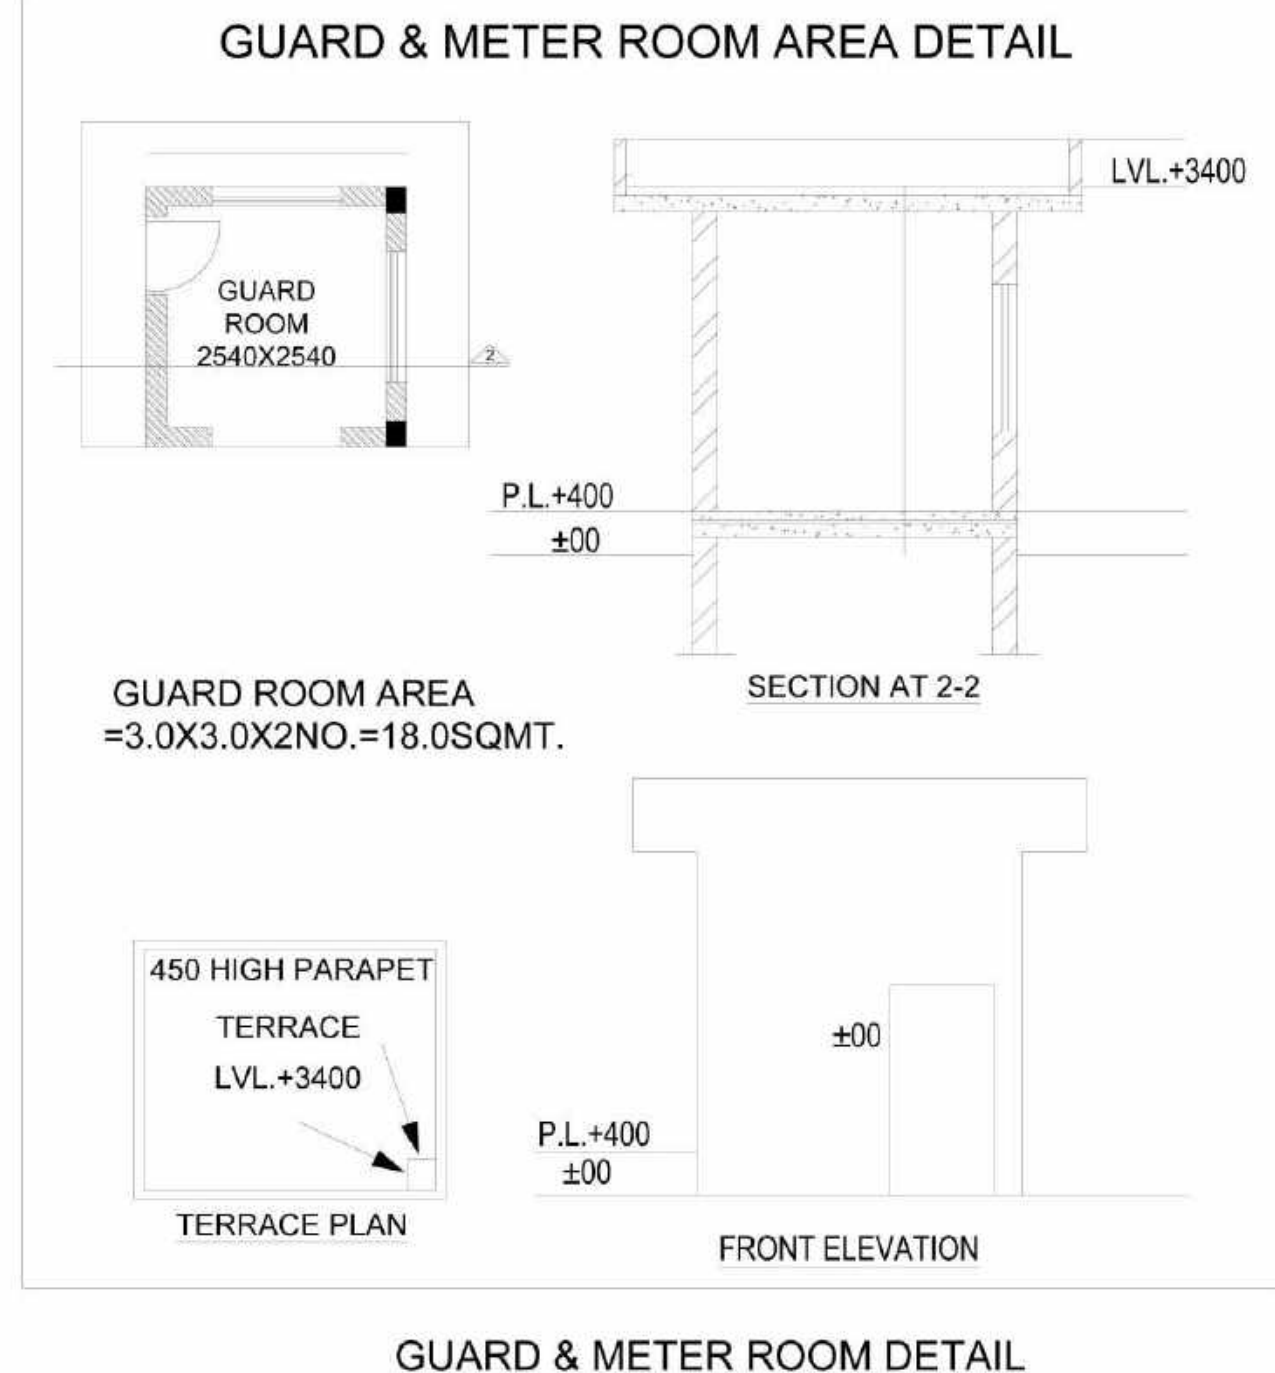

SUBMISSION DRAWING

OWNER'S SIGN.

For Gulshan Homes And Infrastructures Pvt. Ltd.
Authorized Signatory

ARCHITECTS SIGN

RAJIV RANJHI
LIC No.-CA/18/1352

STRUCTURAL CONSULTANT

PROJECT

PROPOSED PLAN FOR COMMERCIAL PLOT
NO.-C3-D,SECTOR - 129 NOIDA
FOR GULSHAN HOMES AND
INFRASTRUCTURES PVT.LTD

DRAWING TITLE

SITE PLAN

Scale 1:200


Date

SHEET. NO.


JOB. NO.

DRG. NO.

001

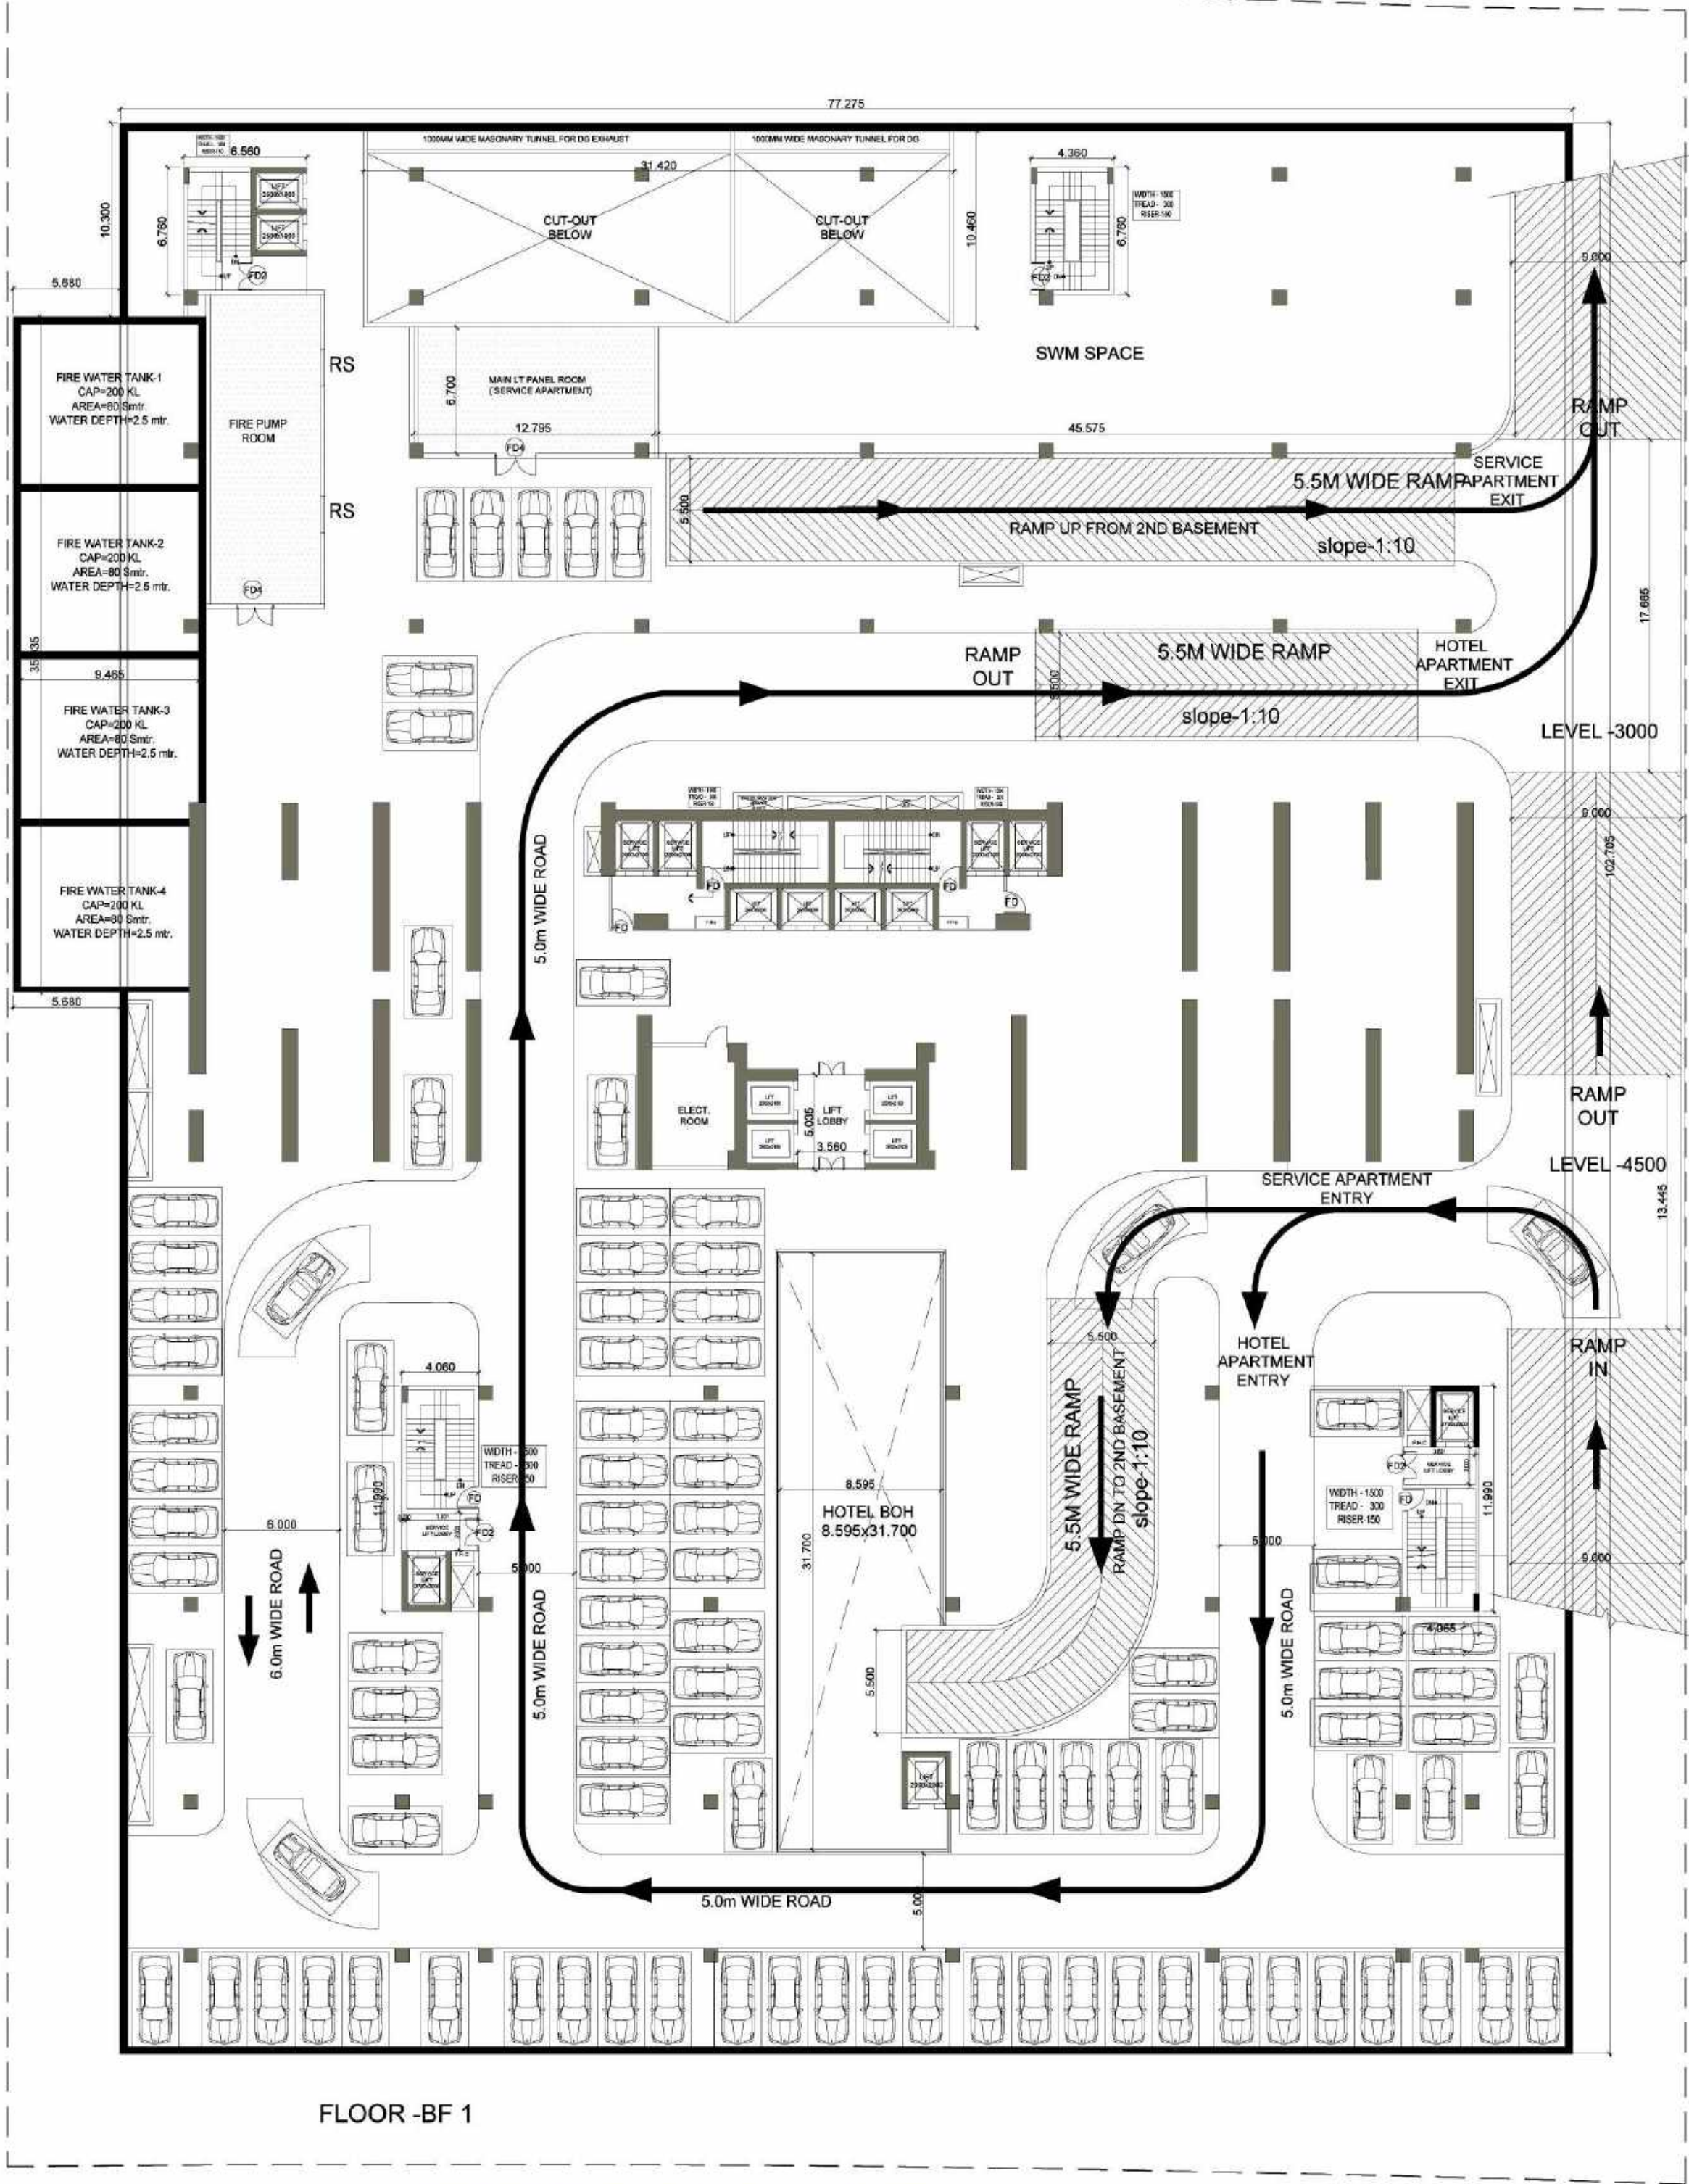


1ST BASEMENT PLAN (HOTEL)

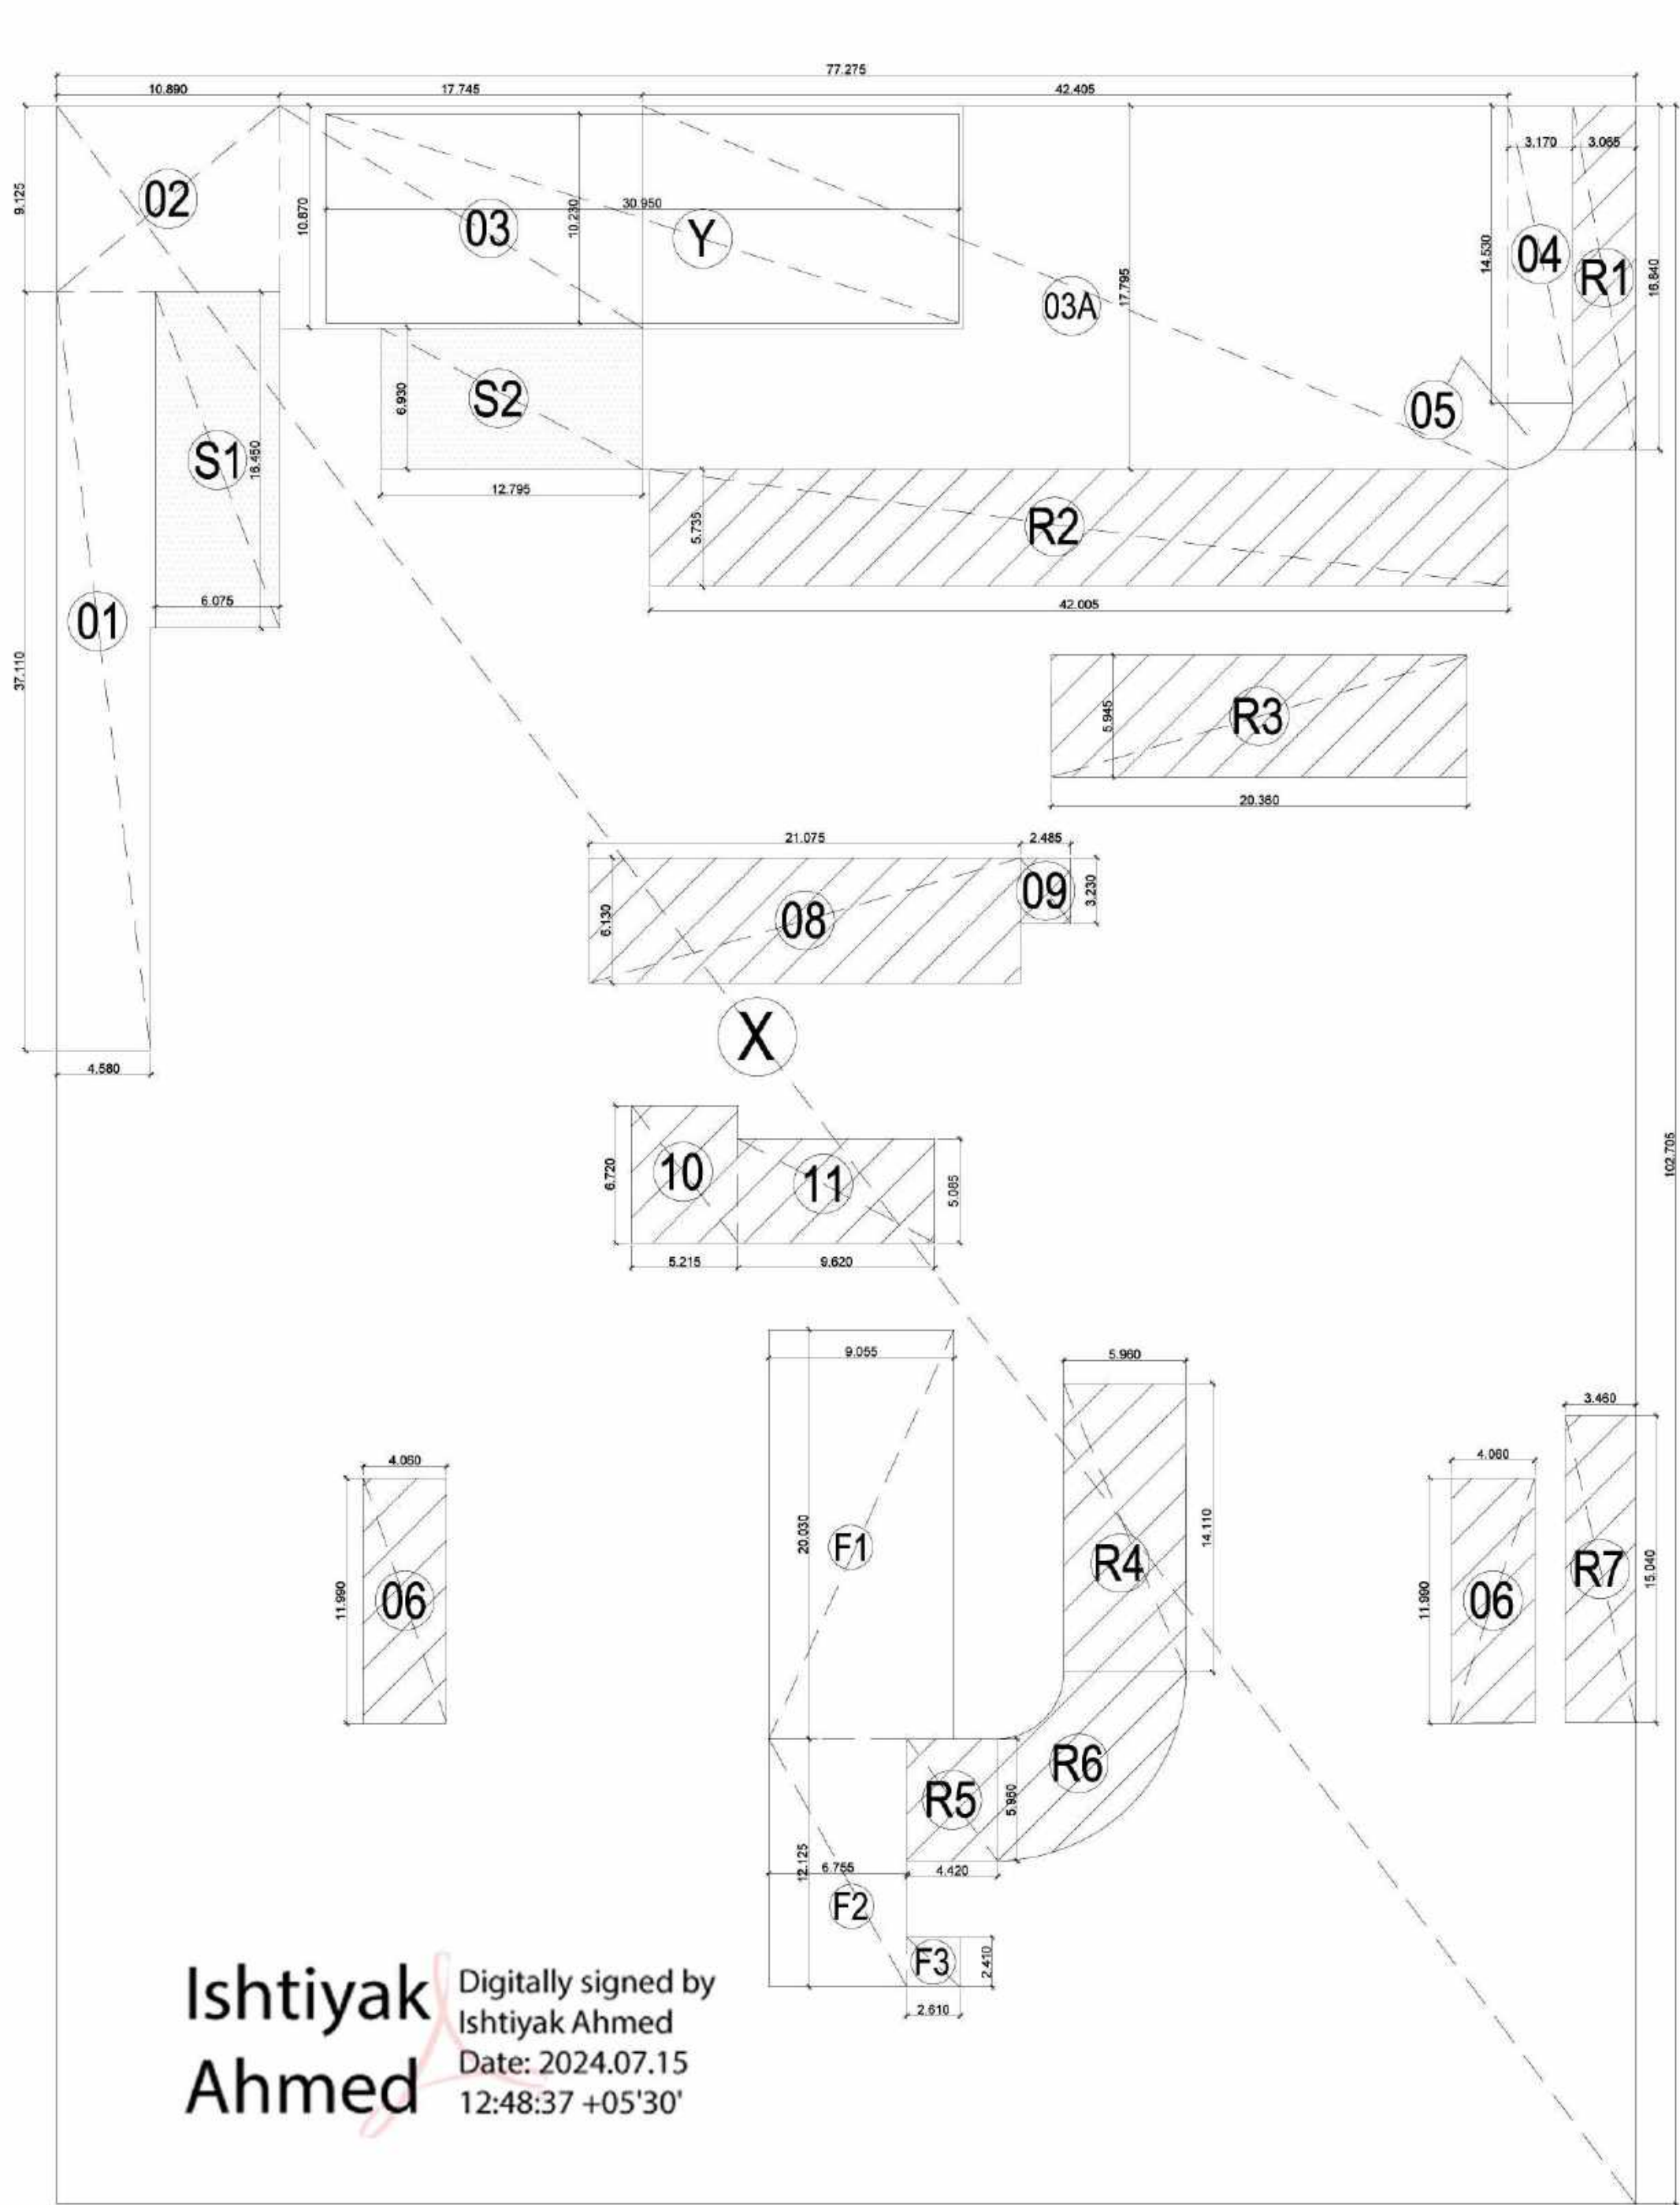


FIRST BASEMENT AREA ENVELOPE PLAN

FIRST BASEMENT							
TOTAL AREA	LENGTH	WIDTH	NO.	AREA	NO.	TOTAL	SQMT.
A	77.275	102.705	0	7936.5289	1	7936.529	SQMT.
TOTAL (A)					7936.529		SQMT.
DOUBLE HEIGHT AREA DEDUCTION							
LENGTH	WIDTH	NO.	AREA	NO.	TOTAL	SQMT.	
Y	30.95	10.23	0	316.62	1.00	316.62	SQMT.
TOTAL (B)					316.619		SQMT.
1ST.BASEMENT F.A.R.AREA							
LENGTH	WIDTH	NO.	AREA	NO.	TOTAL	SQMT.	
F1	9.055	20.03	0	181.37	1.00	181.37	SQMT.
F2	6.755	12.125	0	81.90	1.00	81.90	SQMT.
F3	2.61	2.41	0	6.29	1.00	6.29	SQMT.
TOTAL (C)					269.566		SQMT.
BASEMENT SERVICES							
LENGTH	WIDTH	NO.	AREA	NO.	TOTAL	SQMT.	
01	4.58	37.11	0	169.964	1.000	169.964	SQMT.
02	10.89	9.125	0	99.371	1.000	99.371	SQMT.
03	17.745	10.87	0	192.888	1.000	192.888	SQMT.
03A	42.405	17.795	0	754.597	1.000	754.597	SQMT.
04	3.17	14.35	0	45.490	1.000	45.490	SQMT.
05	AS/PLINE	0	8.058	1.000	8.058		SQMT.
06	4.06	11.99	0	48.679	2.000	97.359	SQMT.
07	3.46	15.04	0	52.038	1.000	52.038	SQMT.
08	21.075	6.13	0	129.190	1.000	129.190	SQMT.
09	2.485	3.23	0	8.027	1.000	8.027	SQMT.
10	5.215	6.72	0	35.045	1.000	35.045	SQMT.
11	9.62	5.085	0	48.918	1.000	48.918	SQMT.
TOTAL (D)					1640.944		SQMT.
BASEMENT RAMP SERVICES							
LENGTH	WIDTH	NO.	AREA	NO.	TOTAL	SQMT.	
R1	3.065	16.84	0	51.615	1.000	51.615	SQMT.
R2	42.005	5.735	0	240.899	1.000	240.899	SQMT.
R3	20.36	5.945	0	121.040	1.000	121.040	SQMT.
R3	5.96	14.11	0	84.096	1.000	84.096	SQMT.
R5	4.42	5.96	0	26.343	2.000	52.686	SQMT.
R6	AS/PLINE	0	58.539	1.000	58.539		SQMT.
R7	3.46	15.04	0	52.038	1.000	52.038	SQMT.
TOTAL (E)					608.874		SQMT.
BASEMENT 15% SERVICES							
LENGTH	WIDTH	NO.	AREA	NO.	TOTAL	SQMT.	
S1	6.075	16.45	0	99.934	1.000	99.934	SQMT.
S2	12.795	6.93	0	88.669	1.000	88.669	SQMT.
TOTAL (F)					188.603		SQMT.
TOTAL BASEMENT AREA					A-B	7619.910	SQMT.
TOTAL BASEMENT F.A.R.					C	269.566	SQMT.
TOTAL BASEMENT 15% SERVICES AREA					F	188.603	SQMT.
TOTAL BASEMENT NON. F.A.R.					D+E-B	1933.200	SQMT.
USABLE NET PARKING SPACE					A-C-D-E-F	5228.542	SQMT.

DOOR WINDOW SCHEDULE				
TYPE	SIZE	CILL	LINTEL	REMARKS
D1	1500mm x 2400mm	00mm	2400mm	DOOR
D2	900mm x 2400mm	00mm	2400mm	DOOR
D3	750mm x 2400mm	00mm	2400mm	DOOR
W1	800mm x 150mm	1650mm	2400mm	VENTILATOR
W2	2250mm x 1350mm	1050mm	2400mm	WINDOW
DW1	3953mm x 2100mm	300mm	2400mm	DOOR WINDOW
DW2	4000mm x 2100mm	300mm	2400mm	DOOR WINDOW
DW3	4025mm x 2100mm	300mm	2400mm	DOOR WINDOW
DW4	3225mm x 2100mm	300mm	2400mm	DOOR WINDOW
DW5	1568mm x 2100mm	300mm	2400mm	DOOR WINDOW
DW6	2688mm x 2100mm	300mm	2400mm	DOOR WINDOW
DW7	4000mm x 2100mm	300mm	2400mm	DOOR WINDOW
DW8	1820mm x 2100mm	300mm	2400mm	DOOR WINDOW
DW9	1200mm x 2400mm	00mm	2400mm	FIRE DOOR
F01	900mm x 2400mm	00mm	2400mm	FIRE DOOR
F02	1500mm x 2400mm	00mm	2400mm	FIRE DOOR
F03	3000mm x 2400mm	00mm	2400mm	FIRE DOOR
F04	2000mm x 2400mm	00mm	2400mm	FIRE DOOR
DW10	3215mm x 2100mm	300mm	2400mm	DOOR WINDOW
DW11	9055mm x 2100mm	300mm	2400mm	DOOR WINDOW
DW12	4117mm x 2100mm	300mm	2400mm	DOOR WINDOW
DW13	4650mm x 2100mm	300mm	2400mm	DOOR WINDOW
GL	AS PLANT x 2100mm	300mm	2400mm	DOOR WINDOW
GL1	5400mm x 2100mm	300mm	2400mm	DOOR WINDOW
GL2	5400mm x 2100mm	300mm	2400mm	DOOR WINDOW
GL3	1055mm x 2100mm	300mm	2400mm	DOOR WINDOW
DW111	4117mm x 2100mm	300mm	2400mm	DOOR WINDOW
DW12	9066 mm x 2100mm	300mm	2400mm	DOOR WINDOW
DW13	1200mm x 2400mm	00mm	2400mm	DOOR

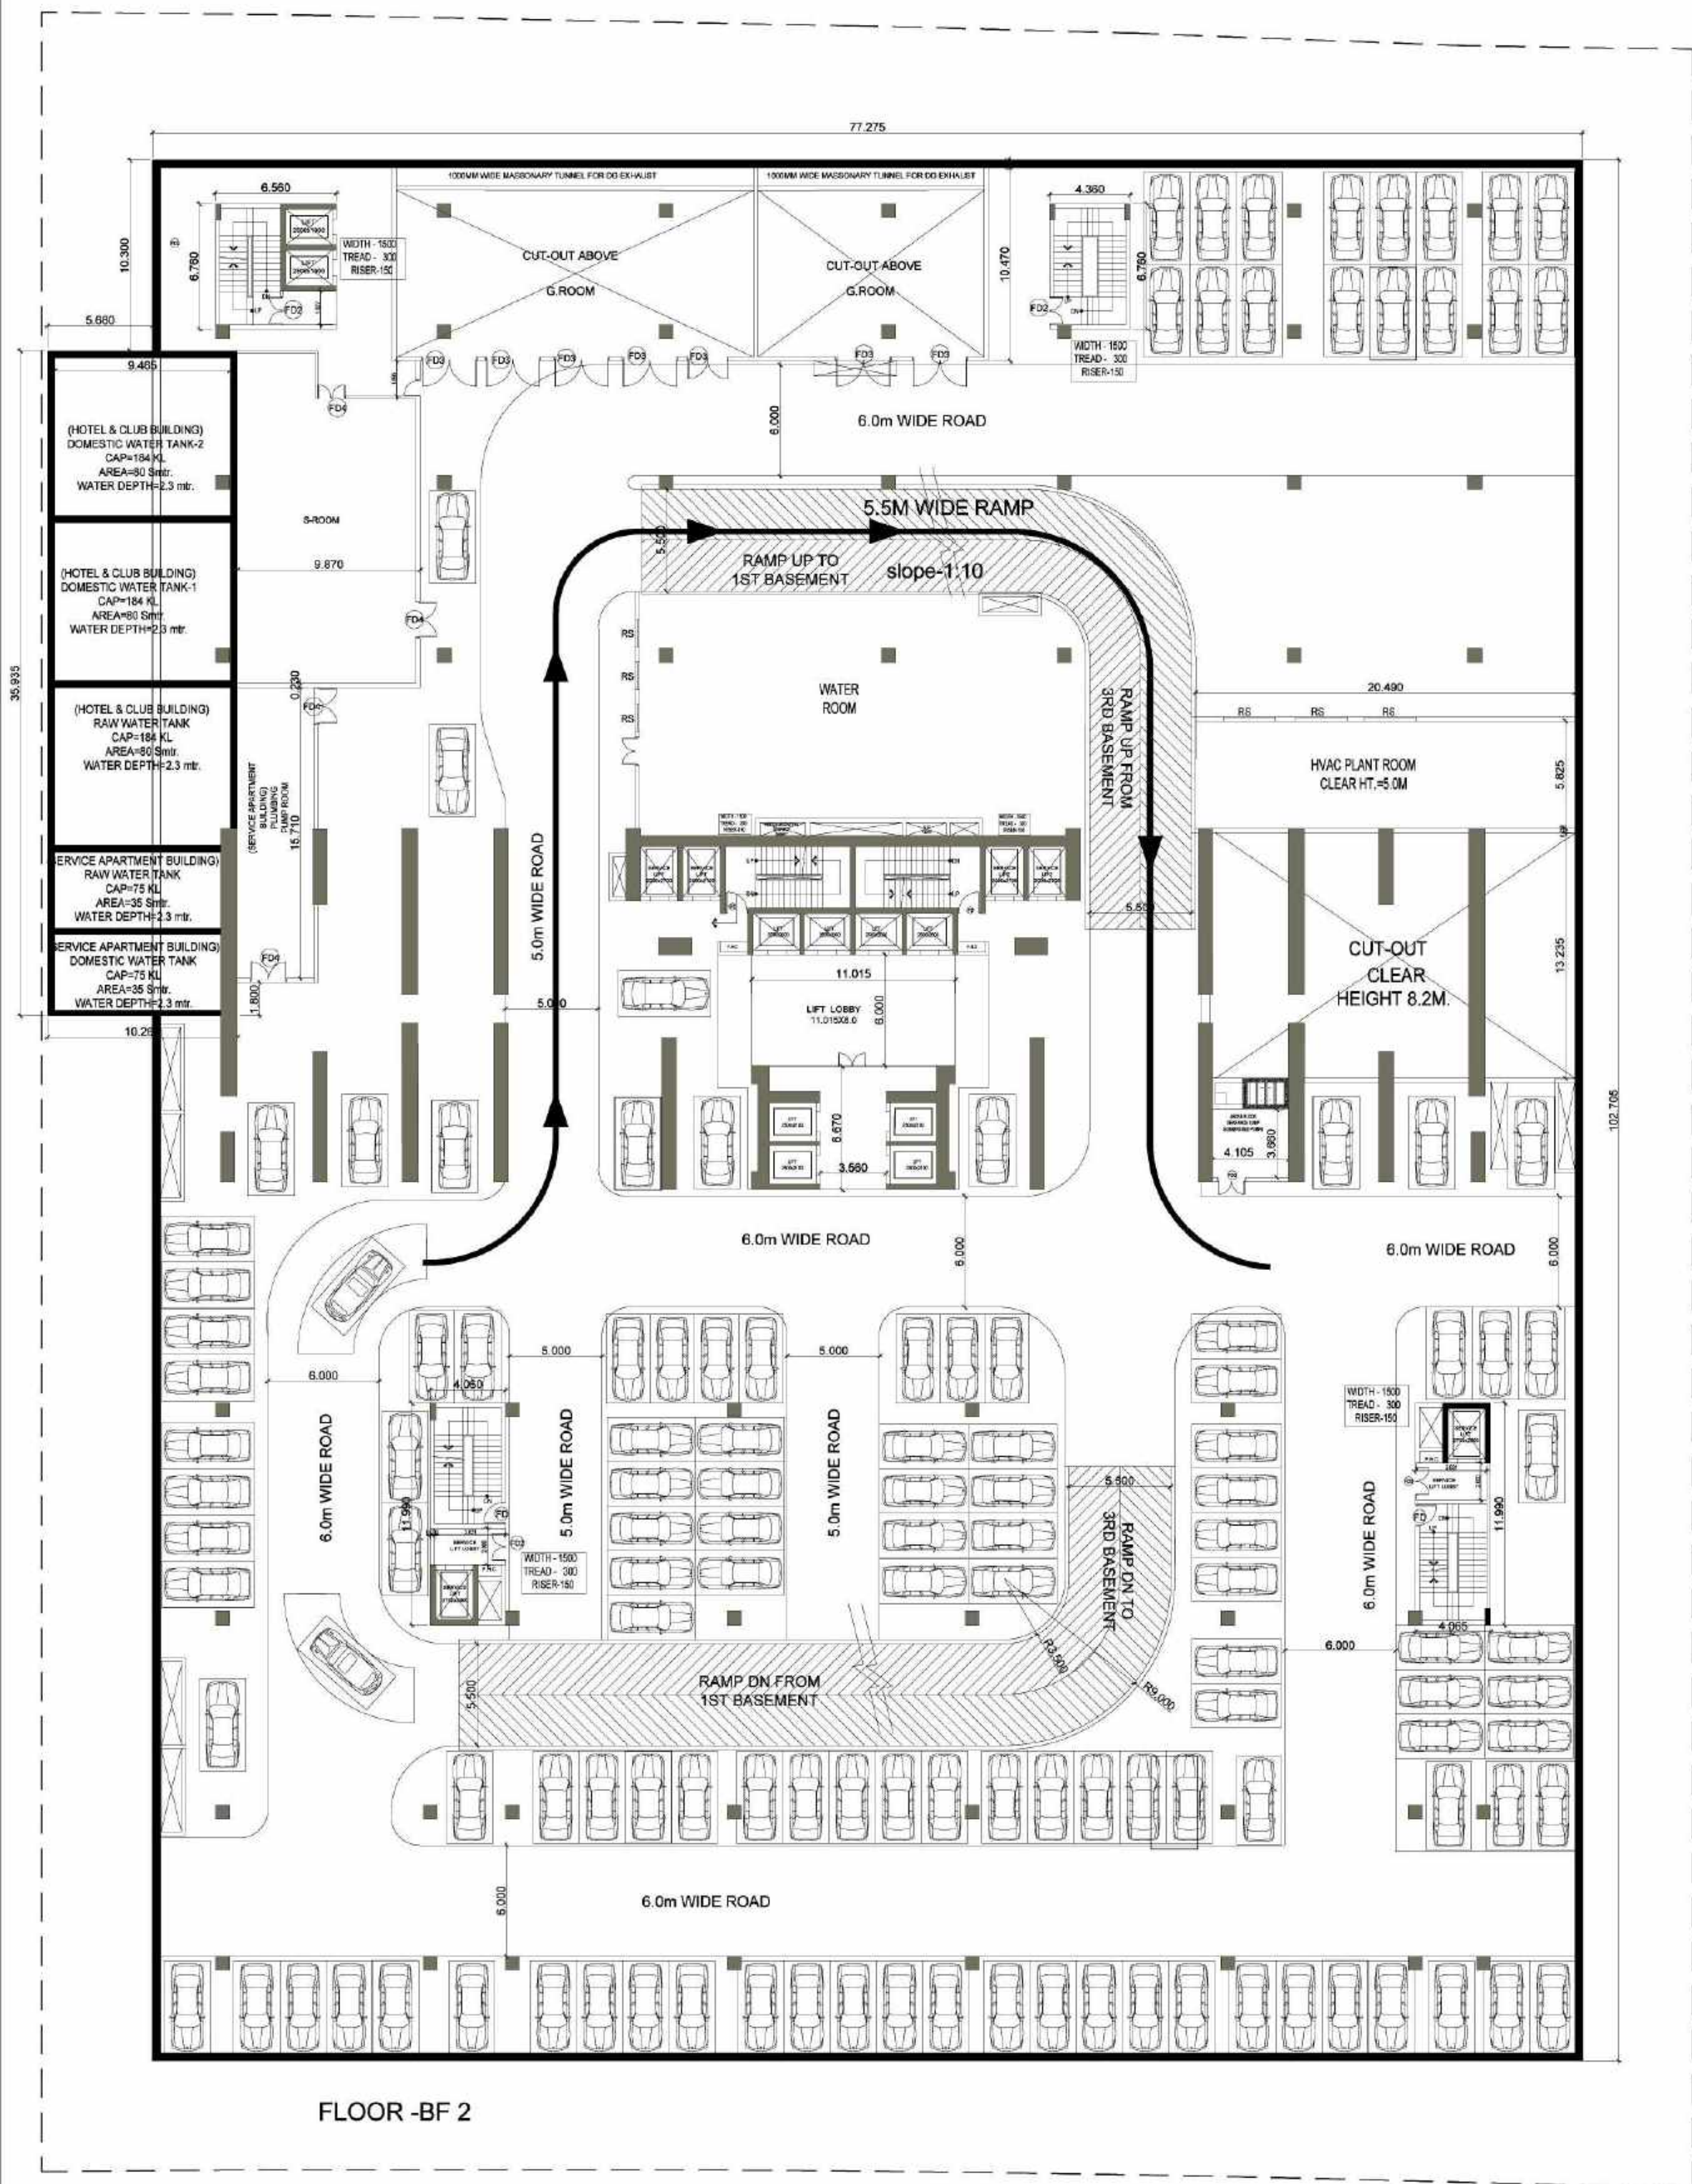

2ND. BASEMENT PLAN (HOTEL)

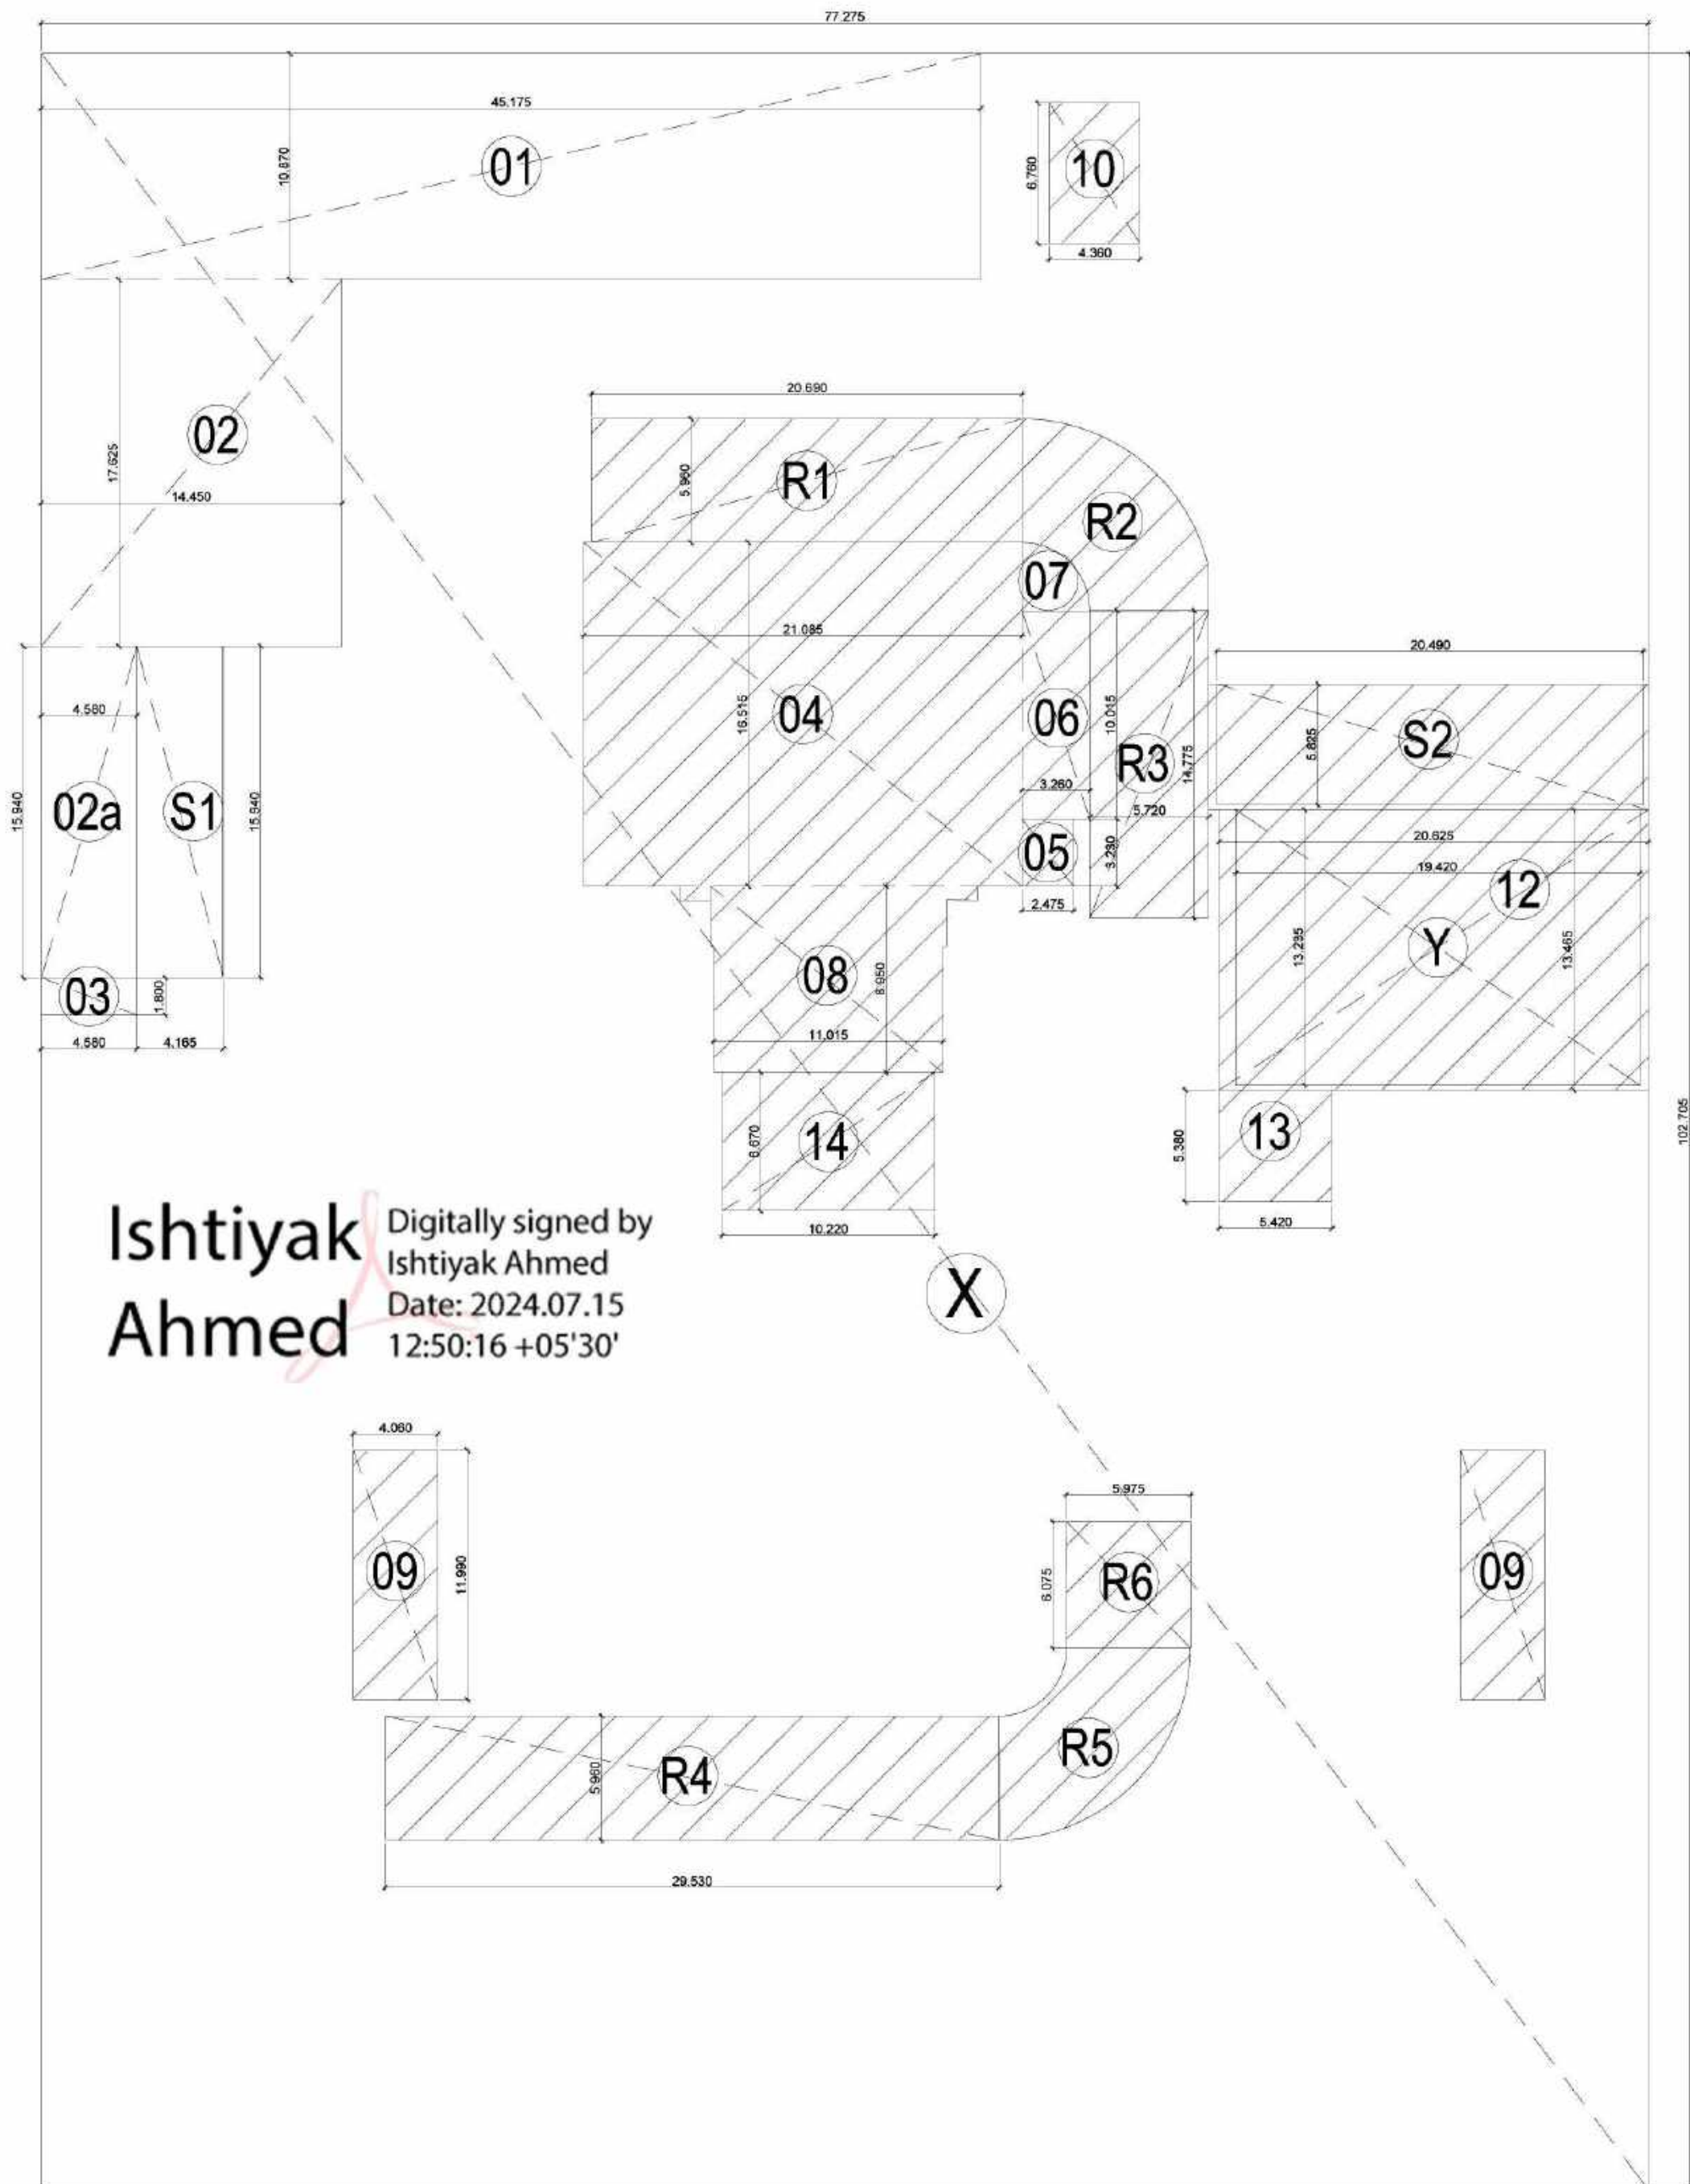

SECOND BASEMENT AREA ENVELOPE PLAN

SECOND BASEMENT							
TOTAL AREA							
	LENGTH	WIDTH	NO.	AREA	NO.	TOTAL	SQMT.
A	77.275	102.705	0	7936.5289	1	7936.529	SQMT.
				TOTAL (A)		7936.529	SQMT.

DOUBLE HEIGHT AREA DEDUCTION							
	LENGTH	WIDTH	NO.	AREA	NO.	TOTAL	SQMT.
Y	19.42	13.235	0	257.02	1.00	257.02	SQMT.
				TOTAL (B)		257.024	SQMT.

BASEMENT 15% SERVICES							
	LENGTH	WIDTH	NO.	AREA	NO.	TOTAL	SQMT.
S1	4.165	15.94	0	66.390	1.000	66.390	SQMT.
S2	20.49	5.825	0	119.354	1.000	119.354	SQMT.
				TOTAL (C)		185.744	SQMT.

BASEMENT SERVICES							
	LENGTH	WIDTH	NO.	AREA	NO.	TOTAL	SQMT.
01	45.175	10.87	0	491.052	1.000	491.052	SQMT.
02	14.45	17.625	0	254.681	1.000	254.681	SQMT.
02a	4.58	15.94	0	73.005	1.000	73.005	SQMT.
03	4.58	1.8	0	8.244	1.000	8.244	SQMT.
04	21.085	16.515	0	348.219	1.000	348.219	SQMT.
05	2.475	3.23	0	7.994	1.000	7.994	SQMT.
06	3.26	10.015	0	32.649	1.000	32.649	SQMT.
07	AS/PLINE		0	8.392	1.000	8.392	SQMT.
08	11.015	8.95	0	98.584	1.000	98.584	SQMT.
09	4.06	11.99	0	48.679	2.000	97.359	SQMT.
10	4.36	6.76	0	29.474	1.000	29.474	SQMT.
12	20.625	13.465	0	277.716	1.000	277.716	SQMT.
13	5.42	5.38	0	29.160	1.000	29.160	SQMT.
14	10.22	6.67	0	68.167	1.000	68.167	SQMT.
				TOTAL (D)		1824.696	SQMT.

BASEMENT RAMP SERVICES							
	LENGTH	WIDTH	NO.	AREA	NO.	TOTAL	SQMT.
R1	20.69	5.96	0	123.312	1.000	123.312	SQMT.
R2	AS/PLINE		0	58.158	1.000	58.158	SQMT.
R3	5.72	14.775	0	84.513	1.000	84.513	SQMT.
R4	29.53	5.96	0	175.999	1.000	175.999	SQMT.
R5	AS/PLINE		0	58.501	1.000	58.501	SQMT.
R6	5.975	6.075	0	36.298	1.000	36.298	SQMT.
				TOTAL (E)		536.781	SQMT.

TOTAL BASEMENT AREA		A-B	7679.505	SQMT.
TOTAL BASEMENT 15% SERVICES AREA		C	185.744	SQMT.
TOTAL BASEMENT NON-F.A.R.AREA		A-B-C	7493.761	SQMT.
USABLE NET PARKING SPACE		A-B-C-D-E	5132.284	SQMT.

DOOR AND WINDOW SCHEDULE					
DOOR WINDOW SCHEDULE					
S.NO.	TYPE	SIZE	CILL	LINTEL	REMARKS
1	D1	1500mm x 2400mm	00mm	2400mm	DOOR
2	D2	900mm x 2400mm	00mm	2400mm	DOOR
3	D3	750mm x 2400mm	00mm	2400mm	DOOR
4	W1	800mm x 750mm	1650mm	2400mm	VENTILATOR
5	W2	2250mm x 1350mm	1050mm	2400mm	WINDOW
6	DW	3093mm x 2100mm	300mm	2400mm	DOOR/WINDOW
7	DW1	4000mm x 2100mm	300mm	2400mm	DOOR/WINDOW
8	DW2	4250mm x 2100mm	300mm	2400mm	DOOR/WINDOW
9	DW3	3225mm x 2100mm	300mm	2400mm	DOOR/WINDOW
10	DW4	1558mm x 2100mm	300mm	2400mm	DOOR/WINDOW
11	DW5	2889mm x 2100mm	300mm	2400mm	DOOR/WINDOW
12	DW6	4000mm x 2100mm	300mm	2400mm	DOOR/WINDOW
13	DW7	1820mm x 2100mm	300mm	2400mm	DOOR/WINDOW
14	FD	1200mm x 2400mm	00mm	2400mm	FIRE DOOR
15	FD1	900mm x 2400mm	00mm	2400mm	FIRE DOOR
16	FD2	1500mm x 2400mm	00mm	2400mm	FIRE DOOR
17	FD3	3000mm x 2400mm	00mm	2400mm	FIRE DOOR
18	FD4	3000mm x 2400mm	00mm	2400mm	FIRE DOOR
19	DW8	3215mm x 2100mm	300mm	2400mm	DOOR/WINDOW
20	DW9	9090mm x 2100mm	300mm	2400mm	DOOR/WINDOW
21	DW10	4117mm x 2100mm	300mm	2400mm	DOOR/WINDOW
22	DW11	4650mm x 2100mm	300mm	2400mm	DOOR/WINDOW
23	GL	AS/PLAN x 2100mm	300mm	2400mm	DOOR/WINDOW
24	GL1	5400mm x 2100mm	300mm	2400mm	DOOR/WINDOW
25	GL2	3500mm x 2100mm	300mm	2400mm	DOOR/WINDOW
26	GL3	1050mm x 2100mm	300mm	2400mm	DOOR/WINDOW
27	DW12	4117mm x 2100mm	300mm	2400mm	DOOR/WINDOW
28	DW13	9066mm x 2100mm	300mm	2400mm	DOOR/WINDOW
29	D4	1200mm x 2400mm	00mm	2400mm	DOOR

SUBMISSION DRAWING

OWNER'S SIGN.

For Gulshan Homes And Infrastructure Pvt. Ltd.
Real Estate
Authorizing Signatory

ARCHITECTS SIGN

RAJIV B. BANSAL
ARCHITECT
LIC No. GA/19/1202

STRUCTURAL CONSULTANT

PROJECT

PROPOSED PLAN FOR COMMERCIAL PLOT
NO.-C3-D,SECTOR - 129 NOIDA
FOR GULSHAN HOMES AND
INFRASTRUCTURES PVT.LTD

DRAWING TITLE

SECOND BASEMENT PLAN

Scale

1:200


Date

SHEET. NO.

DRG. NO.


JOB. NO

003

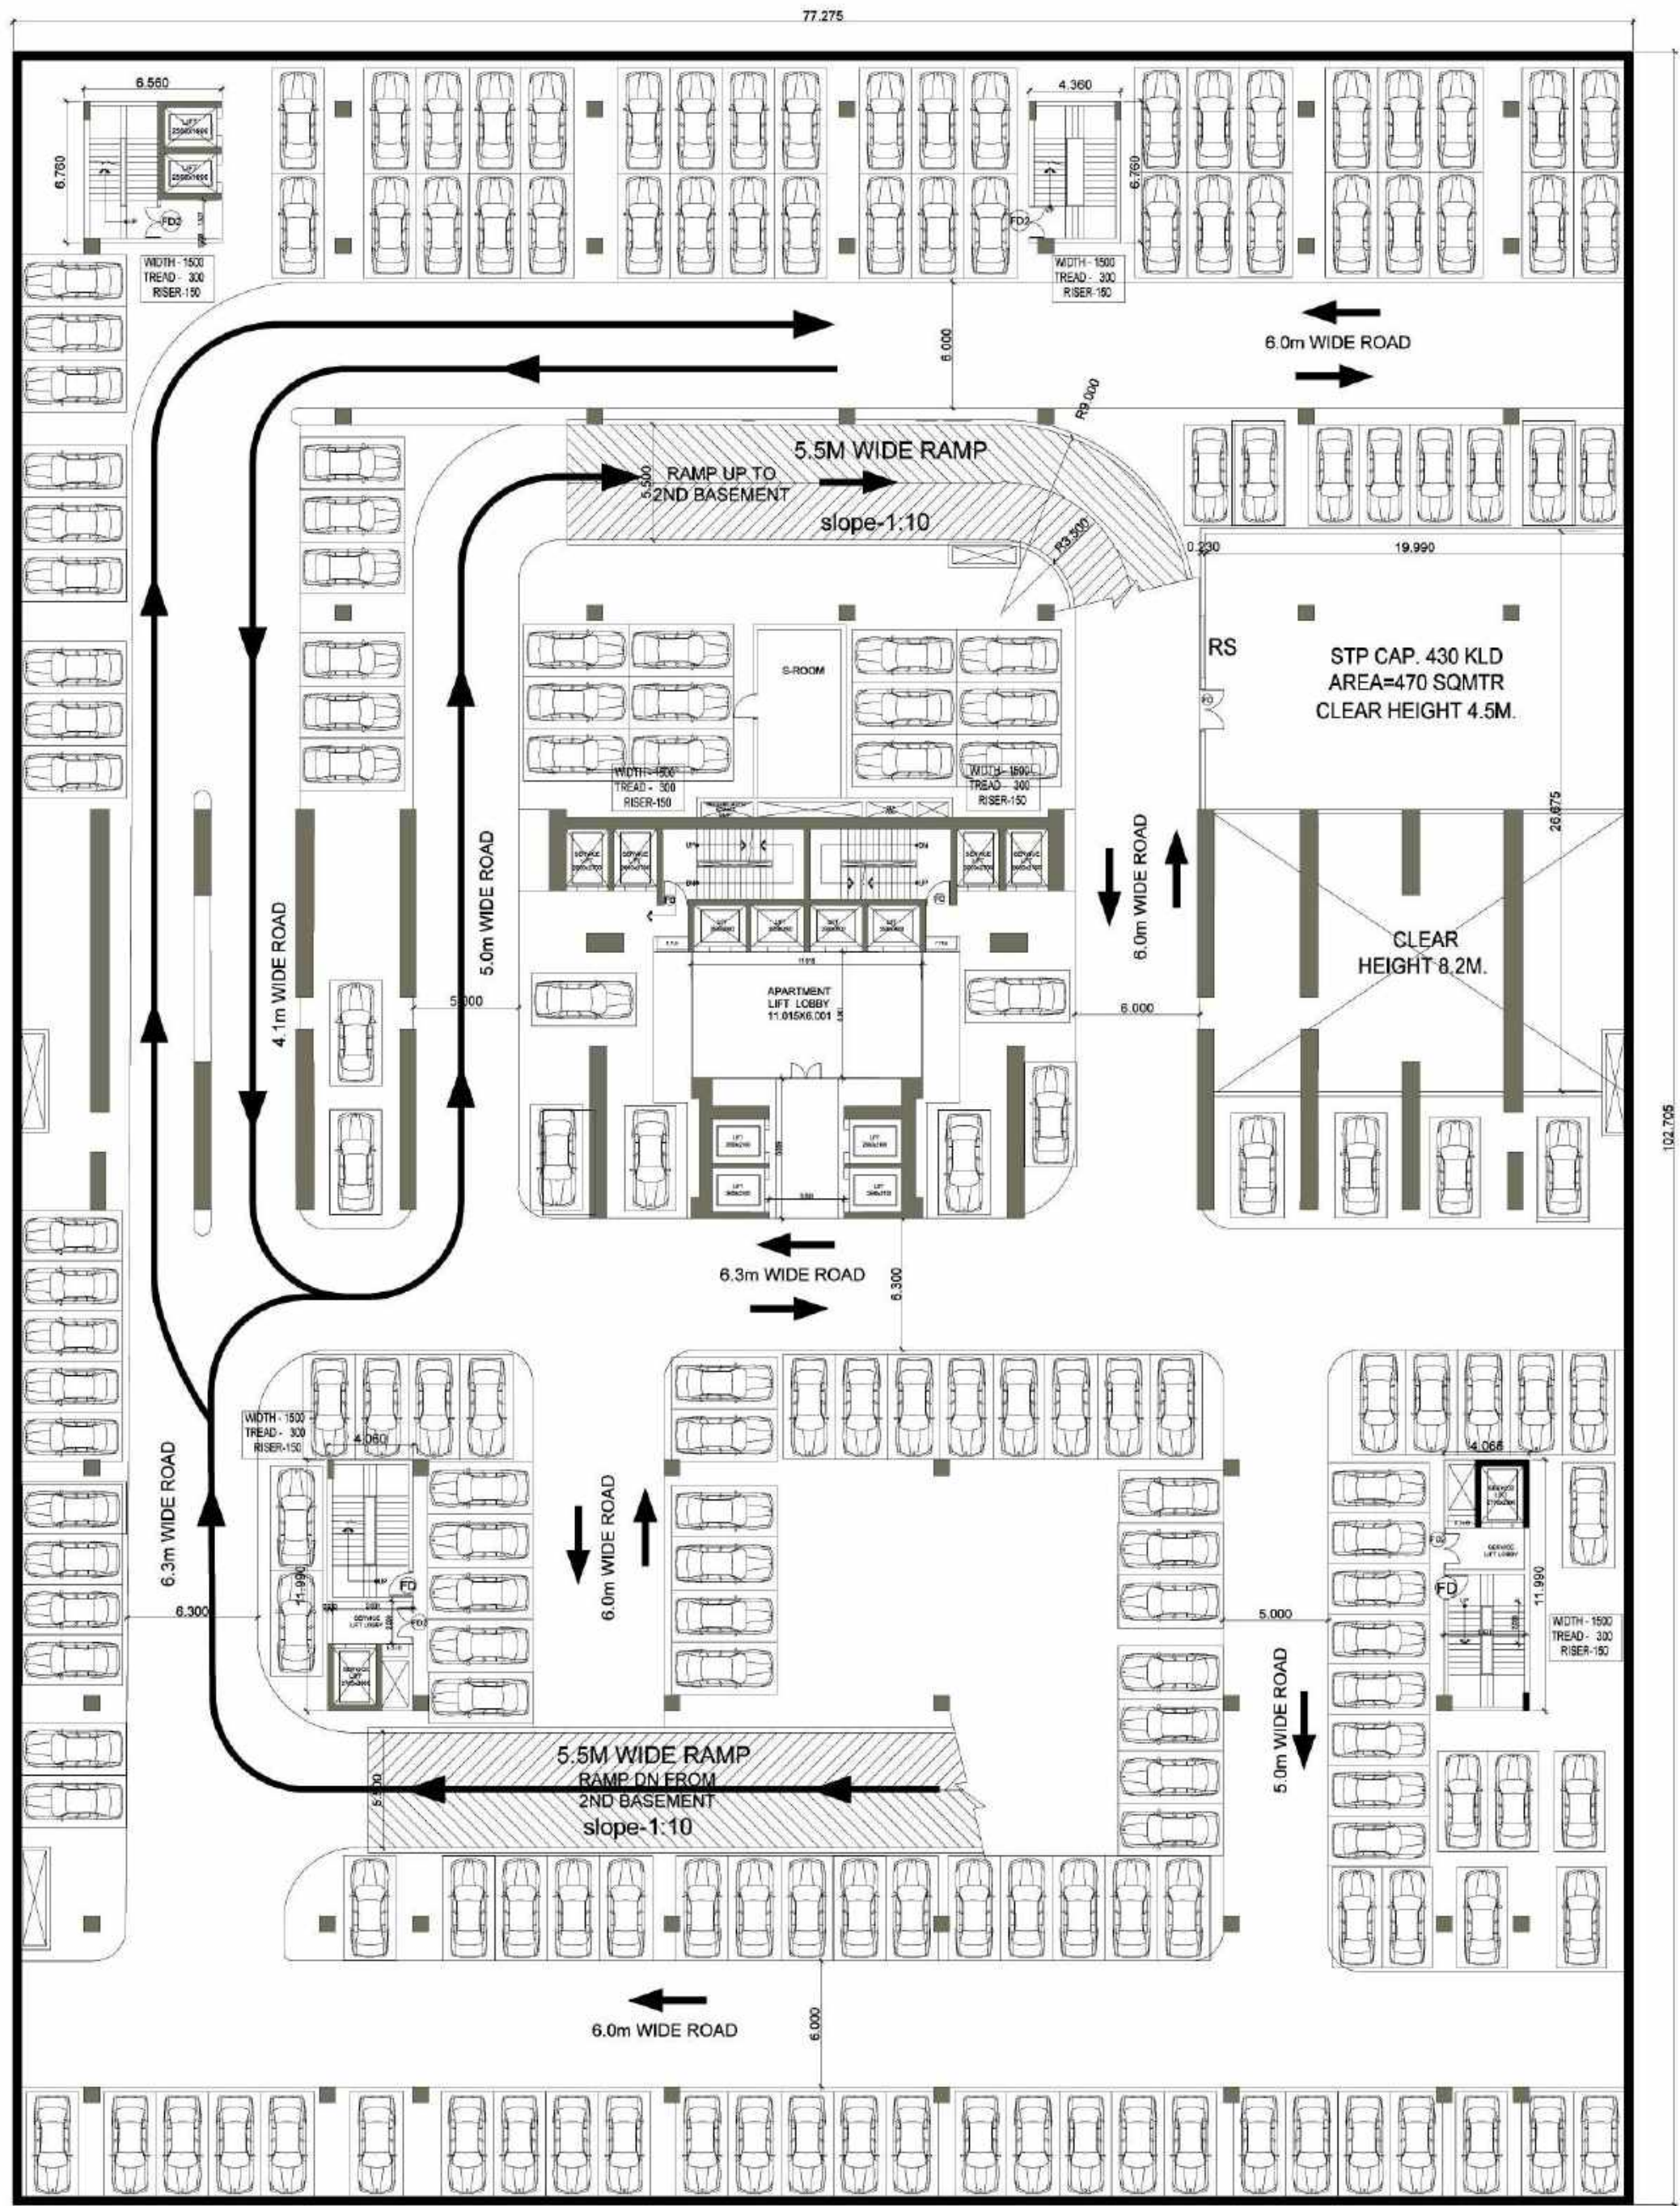

FLOOR -BF 3

3RD. BASEMENT PLAN (HOTEL)

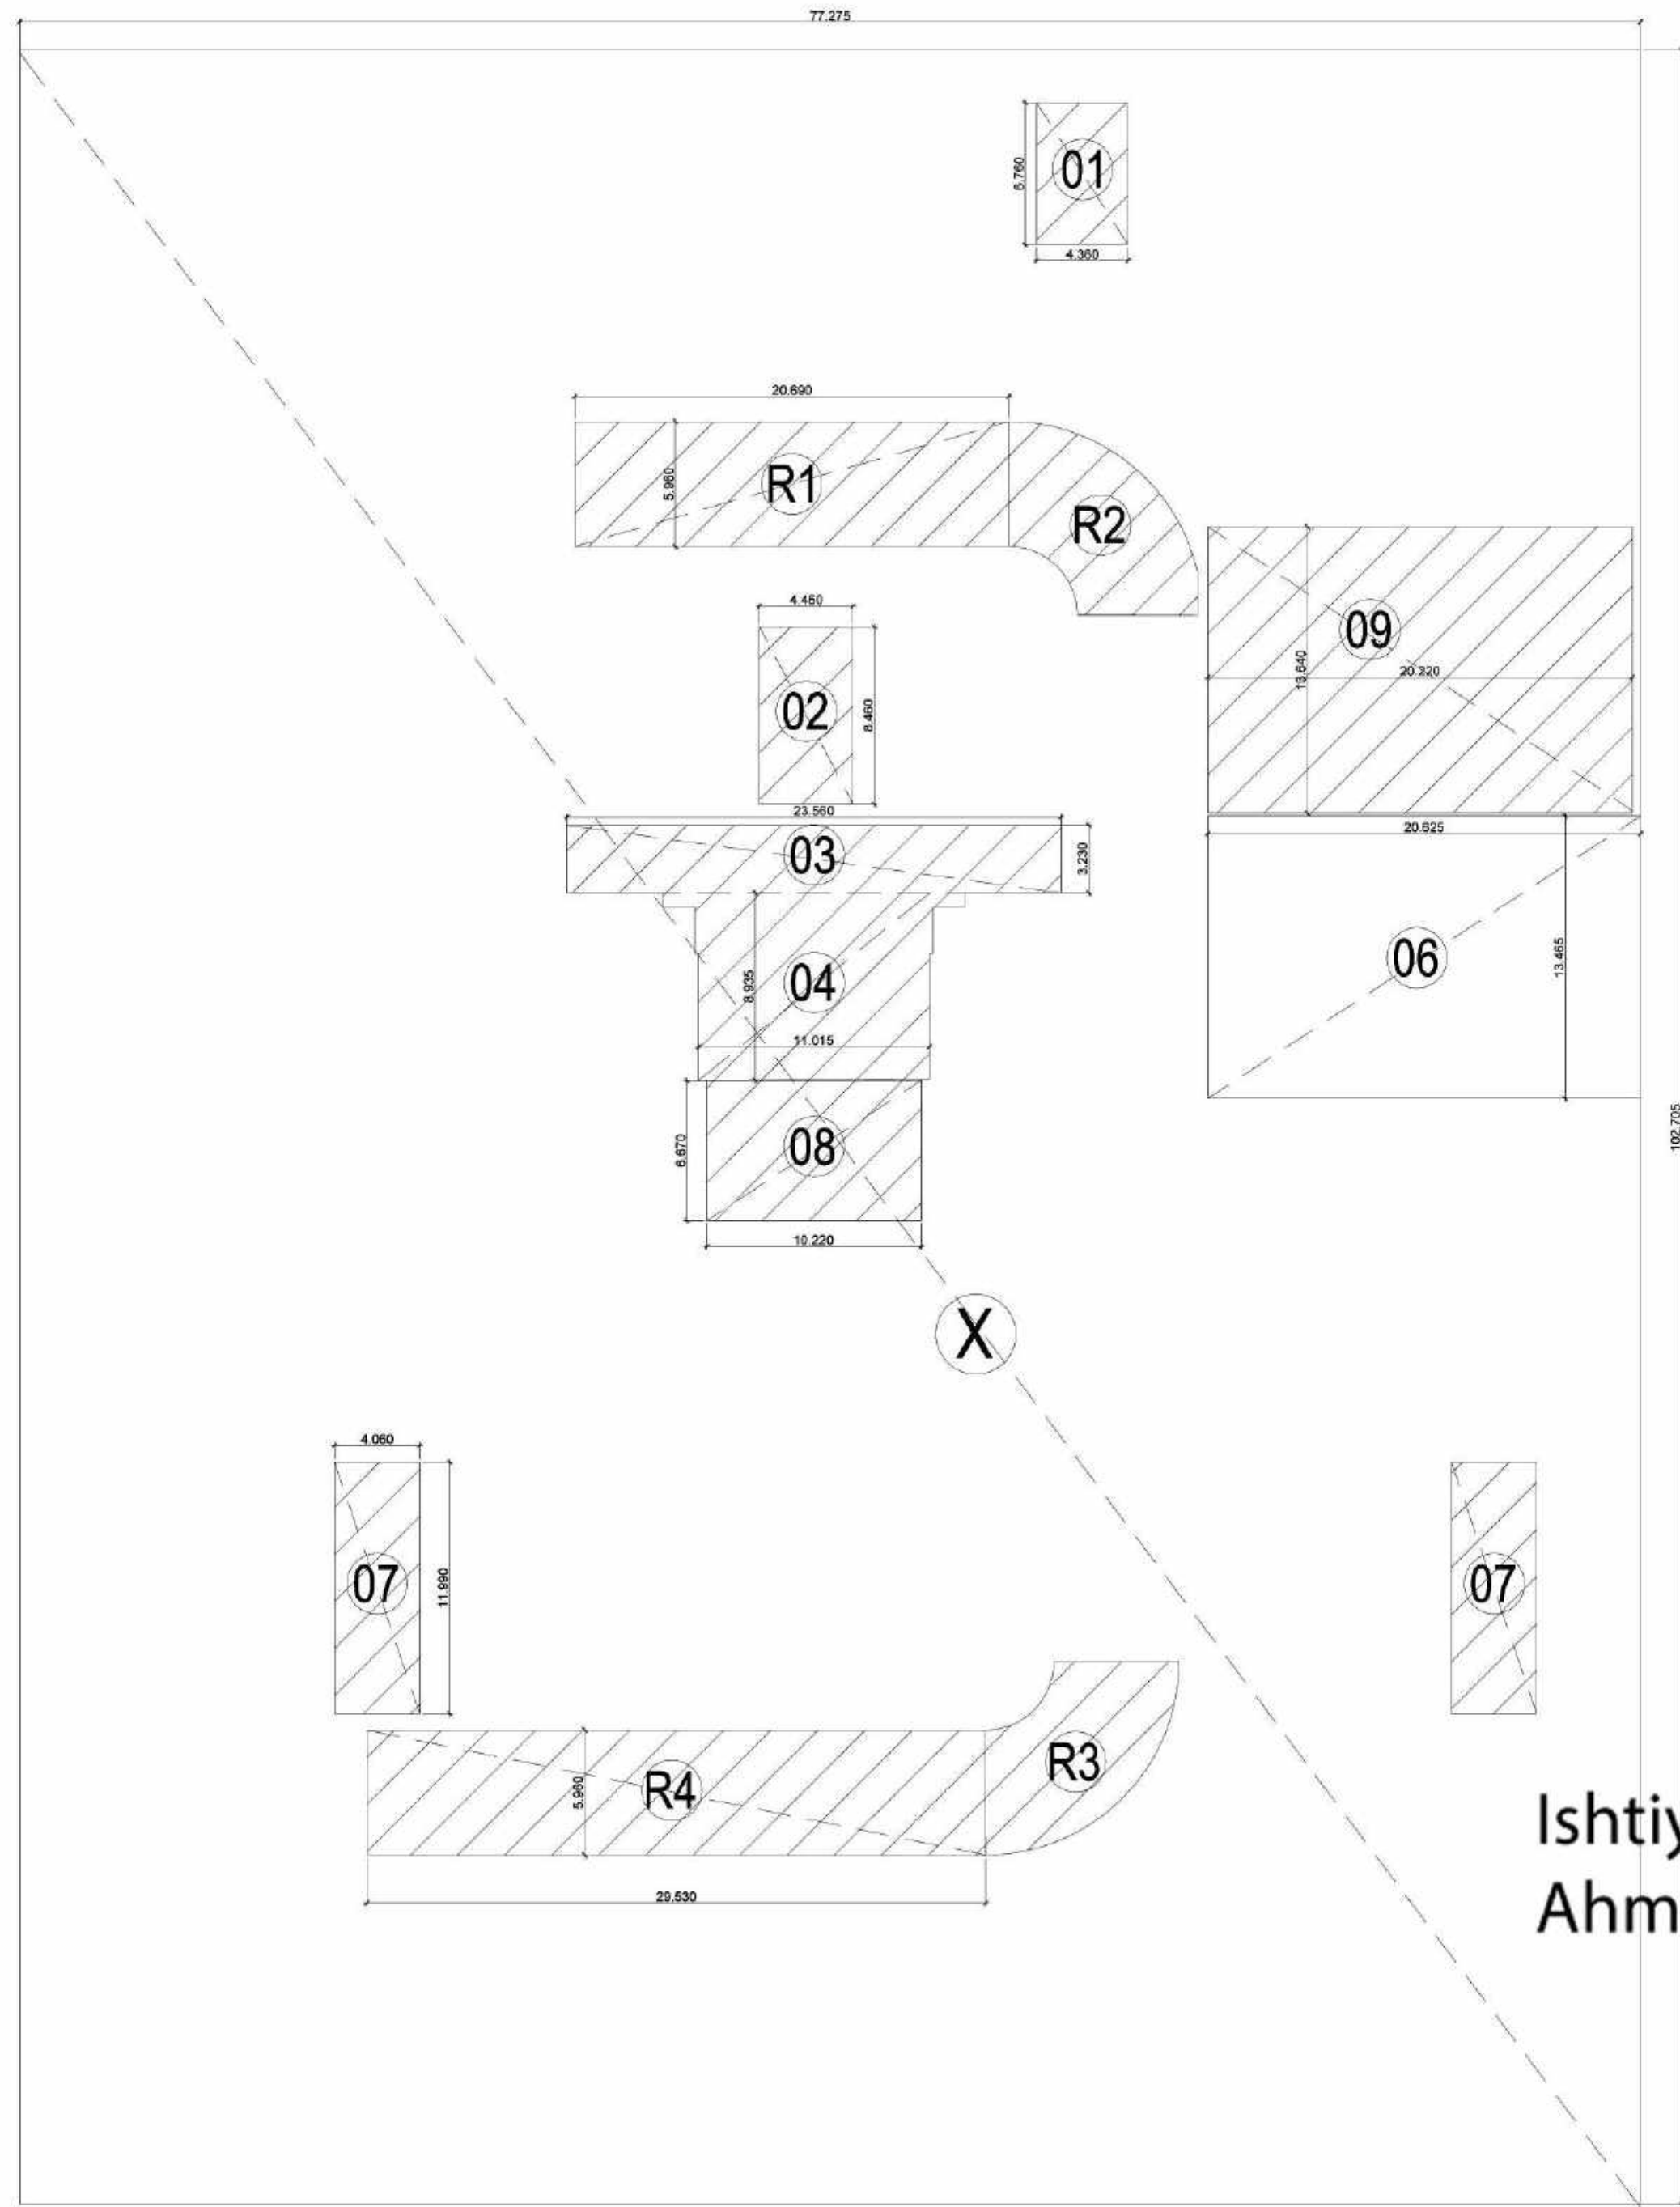

THIRD BASEMENT AREA ENVELOPE PLAN

Ishtiyak Ahmed

Digitally signed by Ishtiyak Ahmed
Date: 2024.07.15 12:51:10 +05'30'

THIRD BASEMENT							
TOTAL AREA		LENGTH	WIDTH	NO.	AREA	NO.	TOTAL
A		77.275	102.705	0	7936.5289	1	7936.529
						TOTAL (A)	7936.529
BASEMENT SERVICES							
	LENGTH	WIDTH	NO.	AREA	NO.	TOTAL	SQMT.
01	4.36	6.76	0	29.474	1.000	29.474	SQMT.
02	4.46	8.46	0	37.732	1.000	37.732	SQMT.
03	23.56	3.23	0	76.099	1.000	76.099	SQMT.
04	11.015	8.935	0	98.419	1.000	98.419	SQMT.
06	20.925	13.465	0	281.755	1.000	281.755	SQMT.
07	4.06	11.99	0	48.679	2.000	97.359	SQMT.
08	10.22	6.67	0	68.167	1.000	68.167	SQMT.
09	20.22	13.64	0	275.801	1.000	275.801	SQMT.
						TOTAL (B)	964.805
BASEMENT RAMP SERVICES							
	LENGTH	WIDTH	NO.	AREA	NO.	TOTAL	SQMT.
R1	20.69	5.96	0	123.312	1.000	123.312	SQMT.
R2	AS/PLINE		0	54.158	1.000	54.158	SQMT.
R3	AS/PLINE		0	54.158	1.000	54.158	SQMT.
R4	29.53	5.96	0	175.999	1.000	175.999	SQMT.
						TOTAL (c)	407.627
TOTAL BASEMENT AREA					A	7936.529	SQMT.
TOTAL BASEMENT SERVICES AREA					B+C	1372.432	SQMT.
USABLE NET PARKING SPACE					A-B-C	6564.097	SQMT.

DOOR AND WINDOW SCHEDULE				
S.NO.	TYPE	SIZE	DILL	REMARKS
1	D1	1500mm x 2400mm	00mm	2400mm
2	D2	900mm x 2400mm	00mm	2400mm
3	D3	750mm x 2400mm	00mm	2400mm
4	W1	800mm x 750mm	1650mm	2400mm
5	W2	2250mm x 1350mm	1050mm	2400mm
6	DW	3563mm x 2100mm	300mm	2400mm
7	DW1	4000mm x 2100mm	300mm	2400mm
8	DW2	5260mm x 2100mm	300mm	2400mm
9	DW3	3226mm x 2100mm	300mm	2400mm
10	DW4	1568mm x 2100mm	300mm	2400mm
11	DW5	2888mm x 2100mm	300mm	2400mm
12	DW6	4000mm x 2100mm	300mm	2400mm
13	DW7	1620mm x 2100mm	300mm	2400mm
14	FD	1200mm x 2400mm	00mm	2400mm
15	FD1	900mm x 2400mm	00mm	2400mm
16	FD2	1500mm x 2400mm	00mm	2400mm
17	FD3	3000mm x 2400mm	00mm	2400mm
18	FD4	2800mm x 2400mm	00mm	2400mm
19	DW8	3215mm x 2100mm	300mm	2400mm
20	DW9	9066mm x 2100mm	300mm	2400mm
21	DW10	4117mm x 2100mm	300mm	2400mm
22	DW11	4590mm x 2100mm	300mm	2400mm
23	GL	AS/PLAN x 2100mm	300mm	2400mm
24	GL1	5400mm x 2100mm	300mm	2400mm
25	GL2	3500mm x 2100mm	300mm	2400mm
26	GL3	1050mm x 2100mm	300mm	2400mm
27	DW12	4117mm x 2100mm	300mm	2400mm
28	DW13	9066 mm x 2100mm	300mm	2400mm
29	D4	1200mm x 2400mm	00mm	2400mm

SUBMISSION DRAWING

OWNER'S SIGN.

ARCHITECTS SIGN

STRUCTURAL CONSULTANT

PROJECT

PROPOSED PLAN FOR COMMERCIAL PLOT
NO.-C3-D,SECTOR - 129 NOIDA
FOR GULSHAN HOMES AND
INFRASTRUCTURES PVT.LTD

DRAWING TITLE

THIRD BASEMENT PLAN

Scale

1:200


Date

SHEET. NO.


DRG. NO.

JOB. NO

004

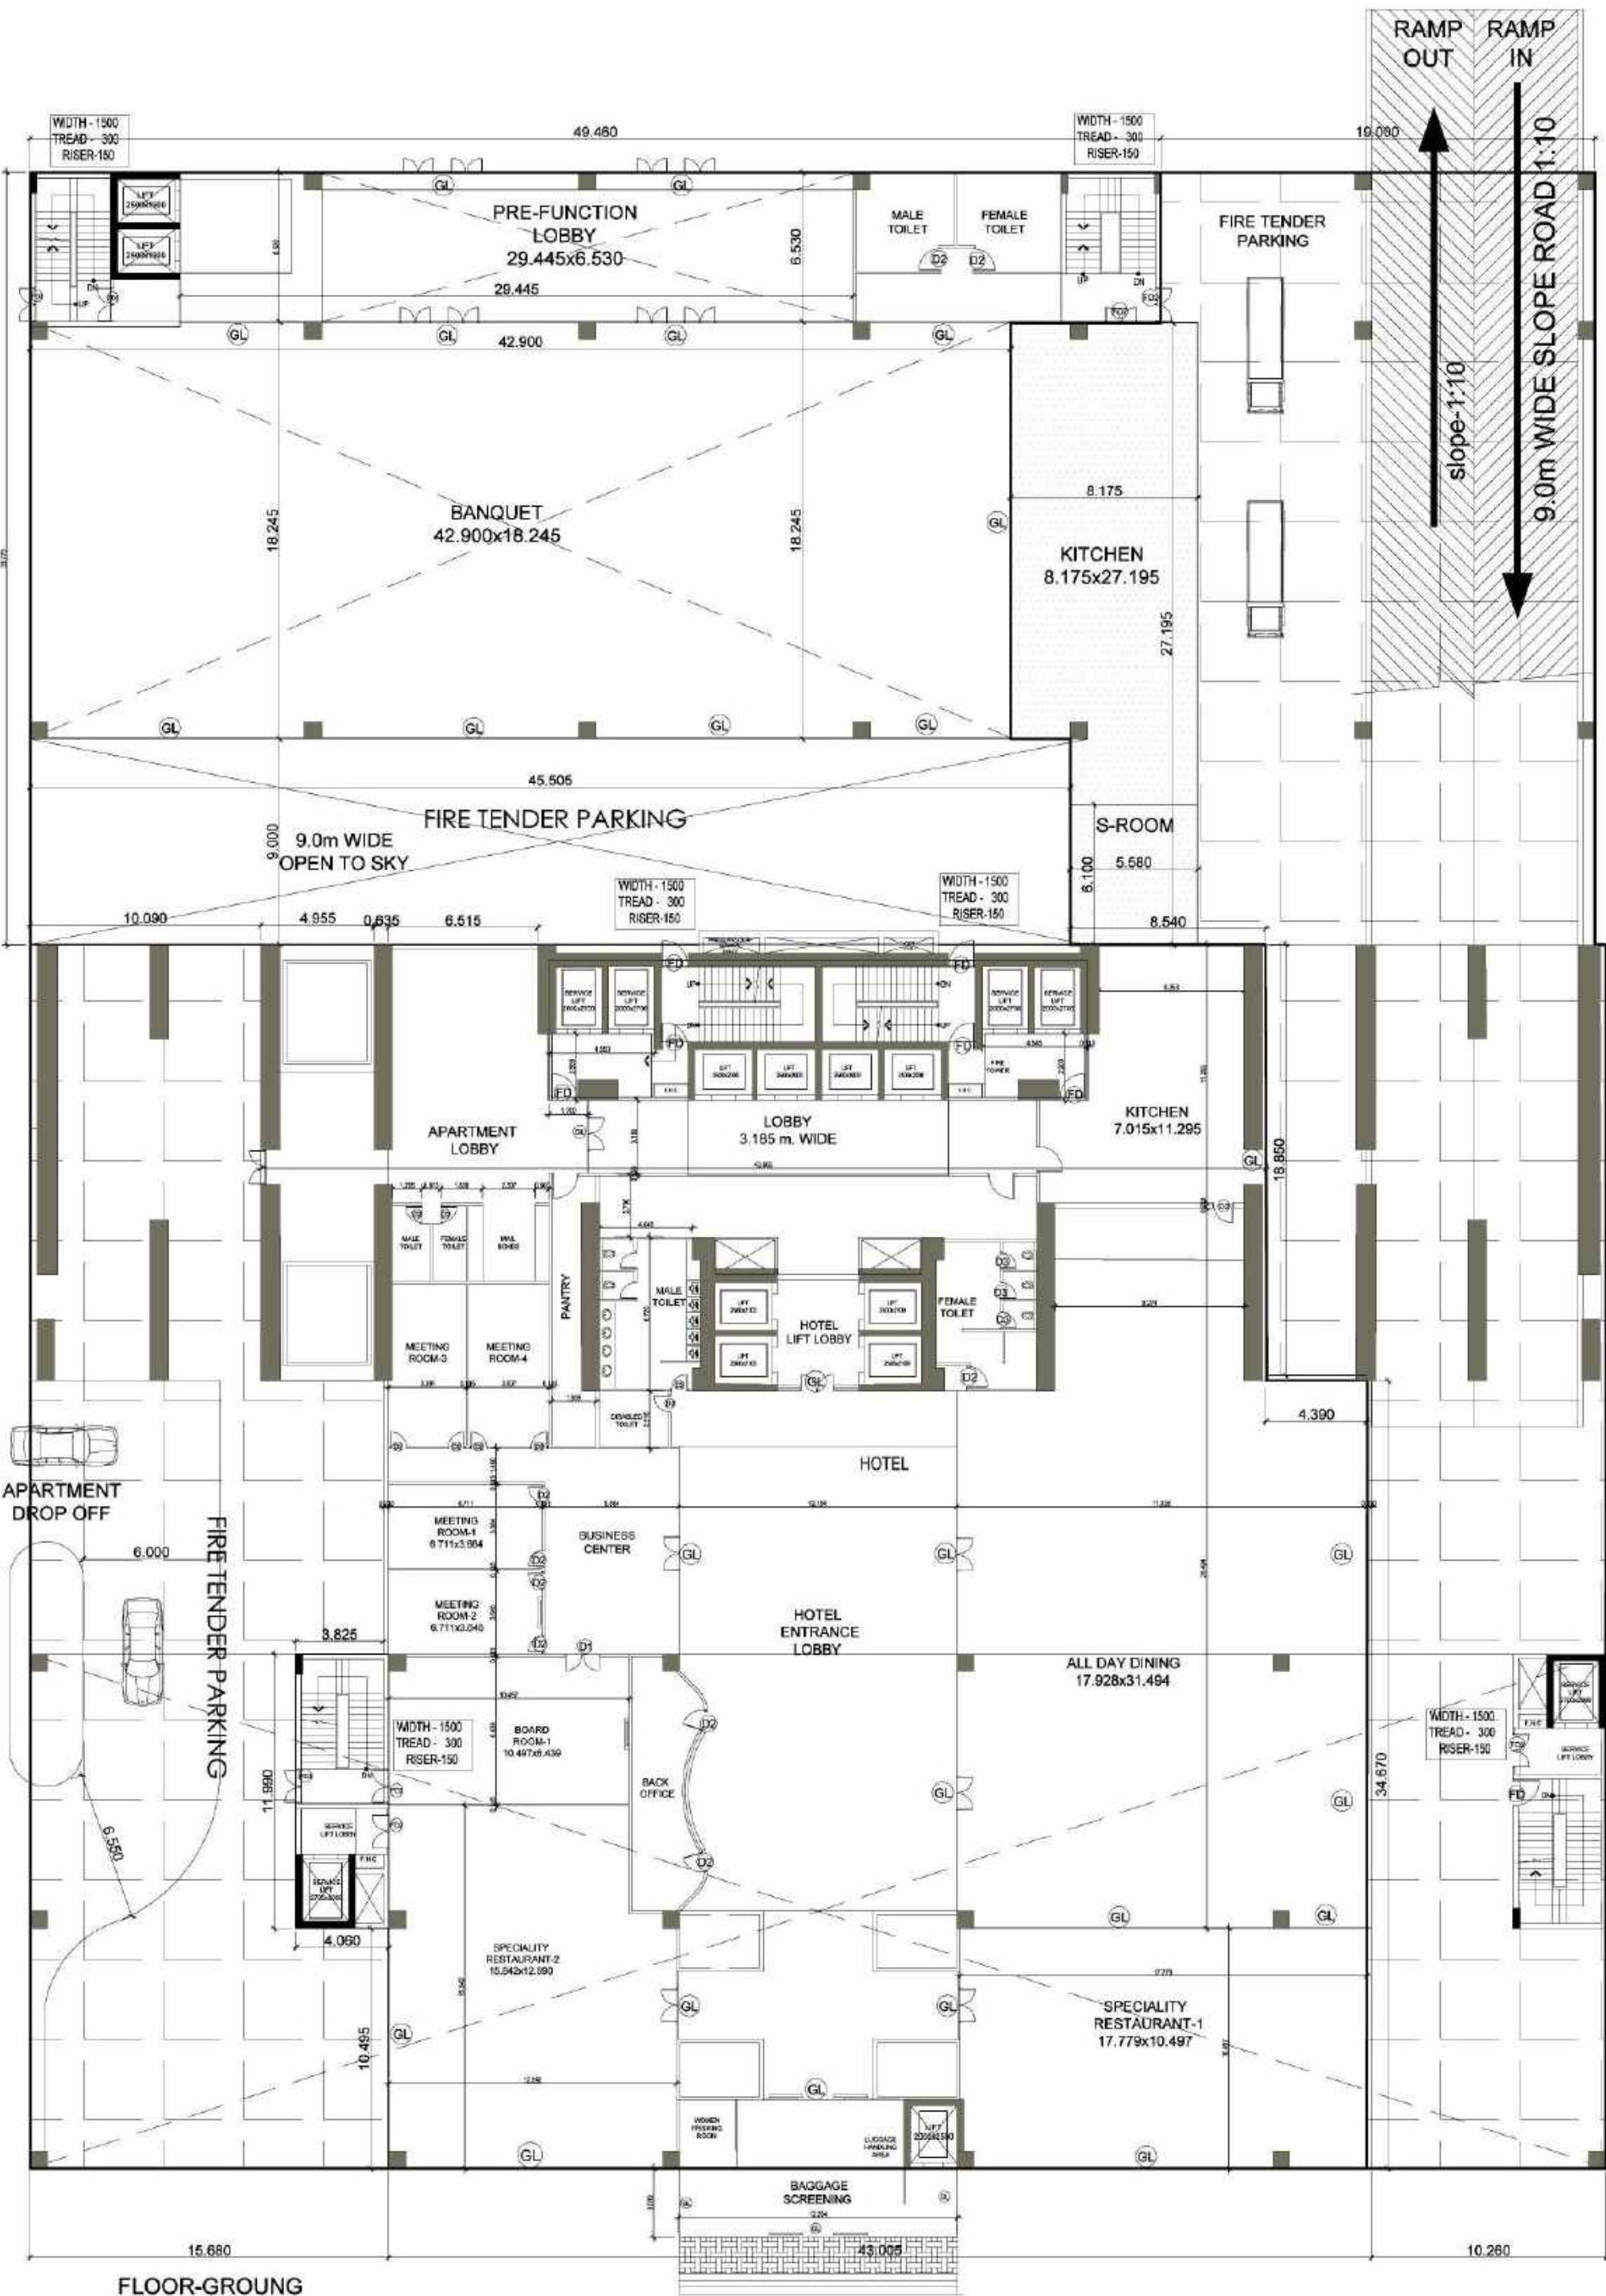

GROUND FLOOR

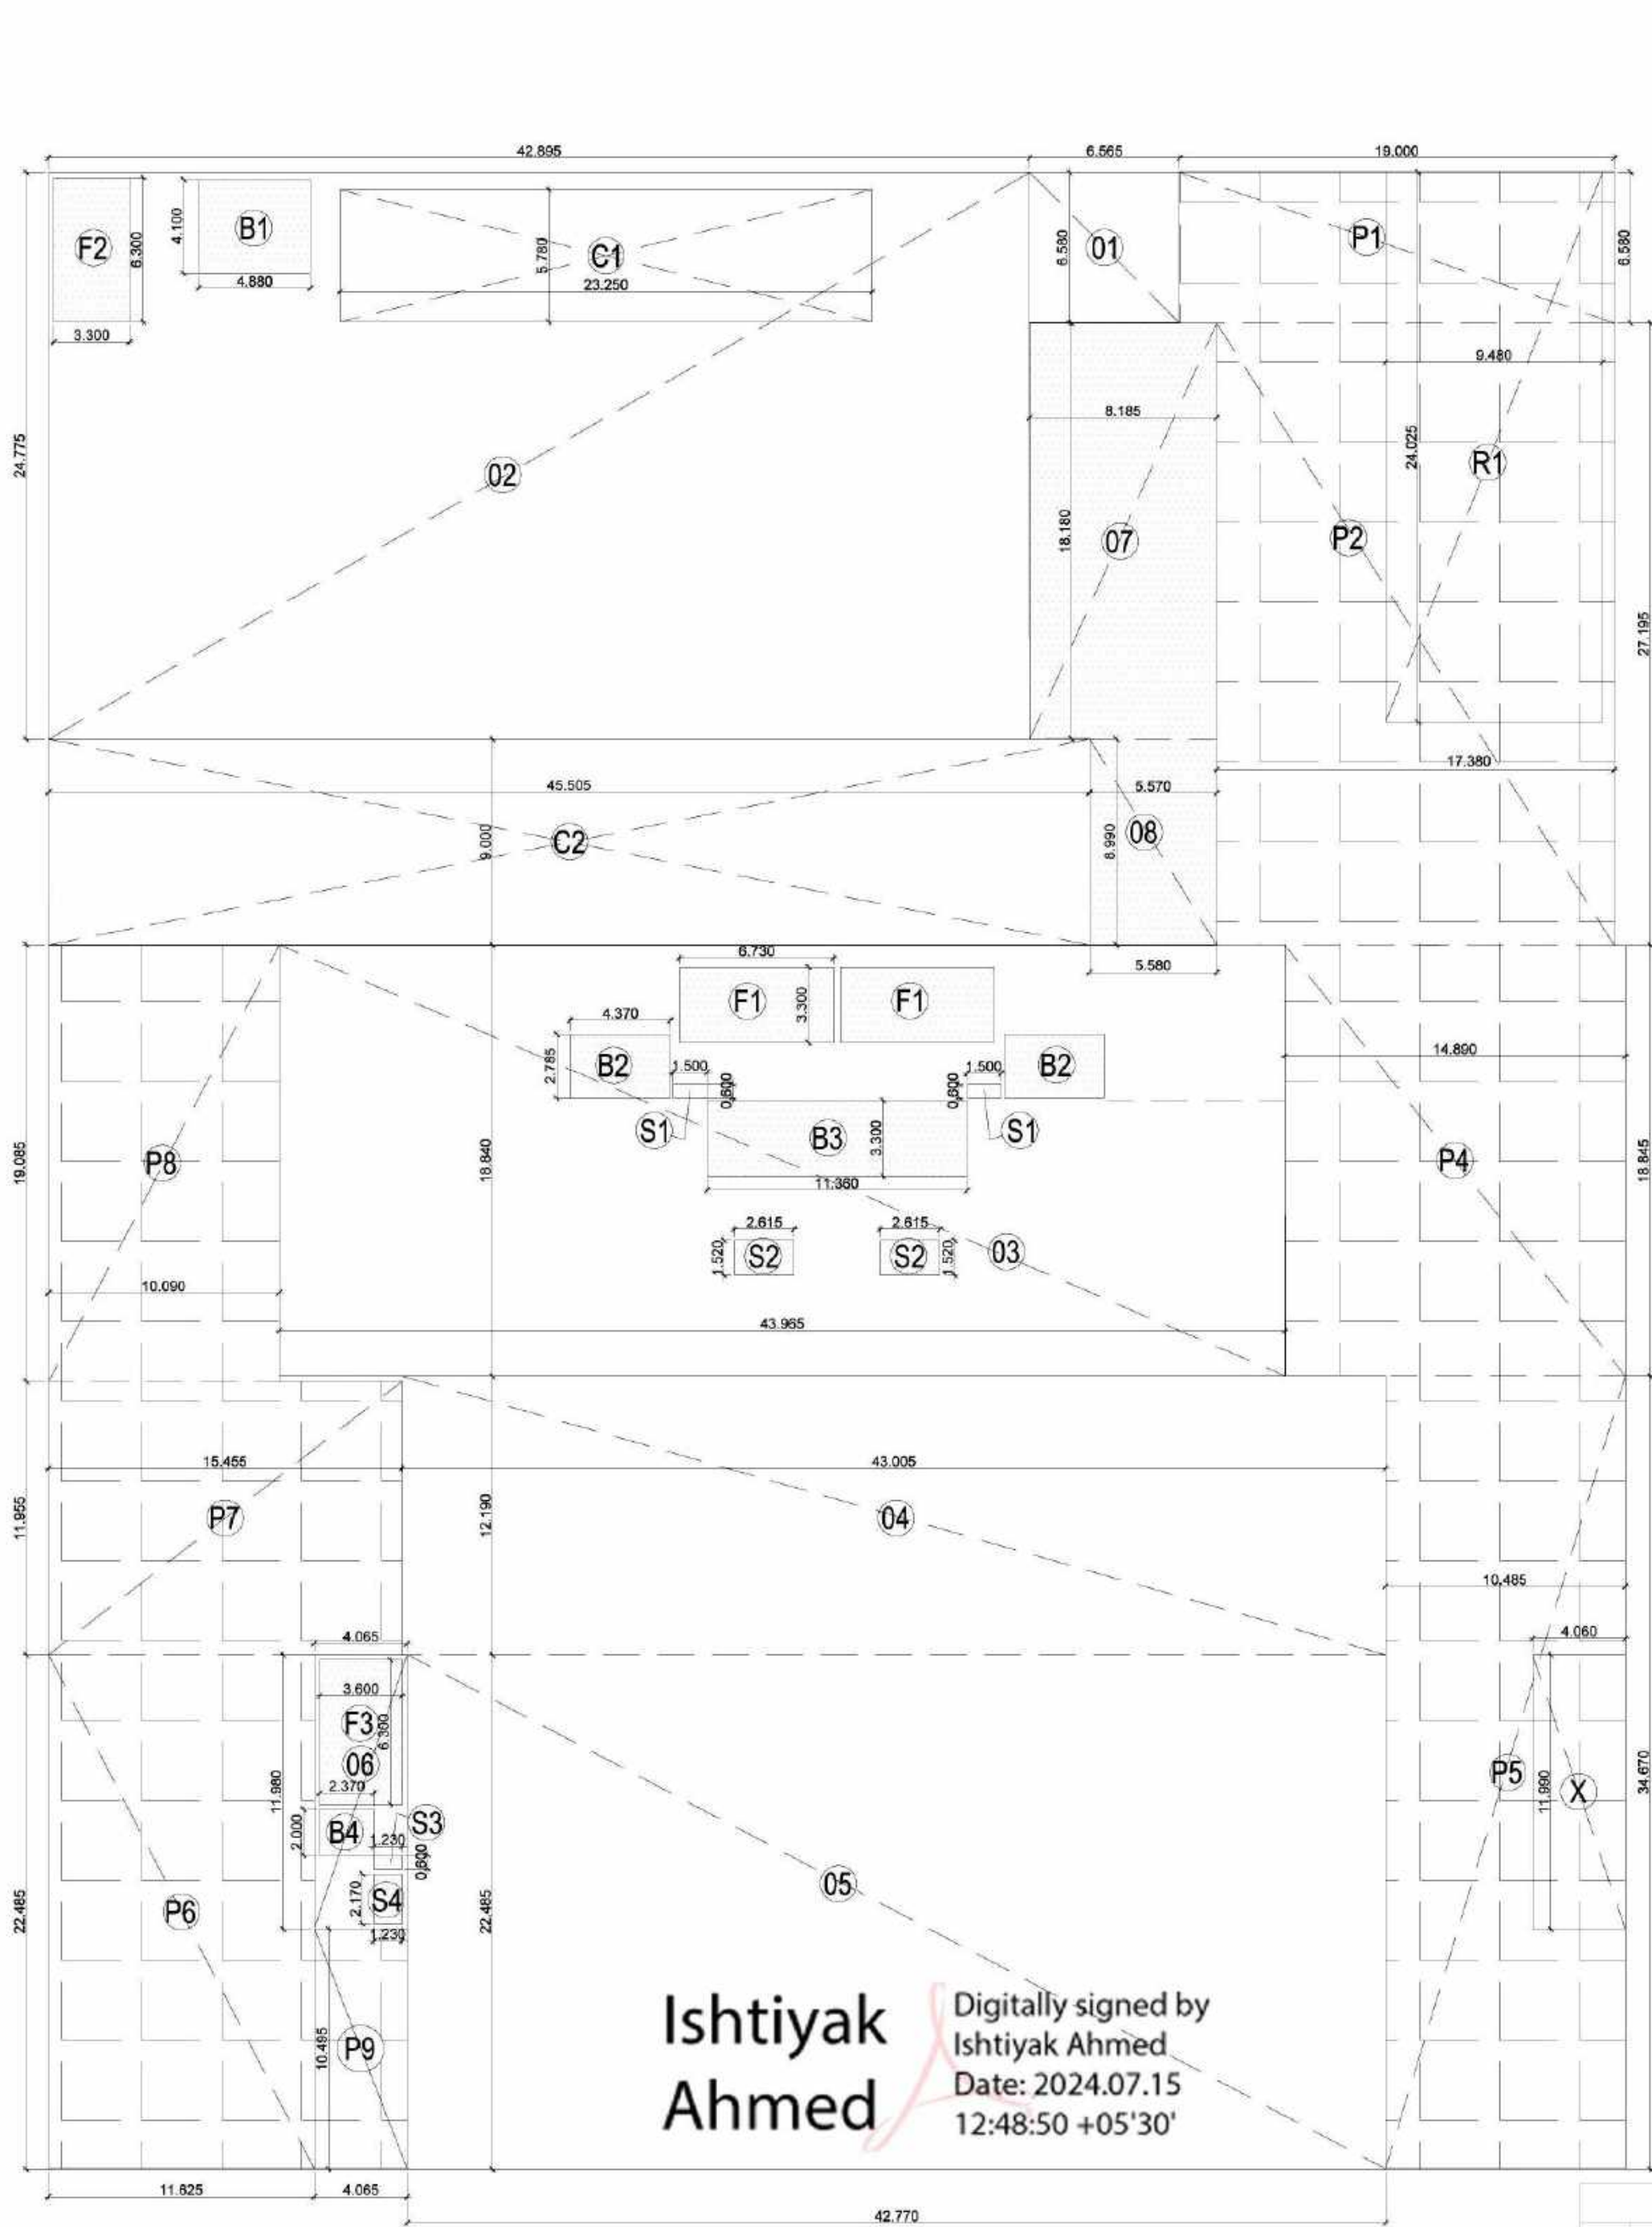

GROUND FLOOR COVERAGE
AREA ENVELOPE PLAN

DOOR WINDOW SCHEDULE					
S.NO.	TYPE	SIZE	CILL	LINTEL	REMARKS
1	D1	1500mm x 2400mm	00mm	2400mm	DOOR
2	D2	900mm x 2400mm	00mm	2400mm	DOOR
3	D3	750mm x 2400mm	00mm	2400mm	DOOR
4	W1	800mm x 750mm	1650mm	2400mm	VENTILATOR
5	W2	2250mm x 1350mm	1050mm	2400mm	WINDOW
6	DW	3565mm x 2100mm	300mm	2400mm	DOOR/WINDOW
7	DW1	4000mm x 2100mm	300mm	2400mm	DOOR/WINDOW
8	DW2	6260mm x 2100mm	300mm	2400mm	DOOR/WINDOW
9	DW3	3226mm x 2100mm	300mm	2400mm	DOOR/WINDOW
10	DW4	1568mm x 2100mm	300mm	2400mm	DOOR/WINDOW
11	DW5	2888mm x 2100mm	300mm	2400mm	DOOR/WINDOW
12	DW6	4000mm x 2100mm	300mm	2400mm	DOOR/WINDOW
13	DW7	1820mm x 2100mm	300mm	2400mm	DOOR/WINDOW
14	DW8	3215mm x 2100mm	300mm	2400mm	DOOR/WINDOW
15	DW9	9066mm x 2100mm	300mm	2400mm	DOOR/WINDOW
16	DW10	4117mm x 2100mm	300mm	2400mm	DOOR/WINDOW
17	DW11	4650mm x 2100mm	300mm	2400mm	DOOR/WINDOW
18	GL	AS/PLATE x 2100mm	300mm	2400mm	DOOR/WINDOW
19	GL1	5400mm x 2100mm	300mm	2400mm	DOOR/WINDOW
20	GL2	3500mm x 2100mm	300mm	2400mm	DOOR/WINDOW
21	GL3	1050mm x 2100mm	300mm	2400mm	DOOR/WINDOW
22	DW12	4117mm x 2100mm	300mm	2400mm	DOOR/WINDOW
23	DW13	9066mm x 2100mm	300mm	2400mm	DOOR/WINDOW
24	D4	1200mm x 2400mm	00mm	2400mm	DOOR

GROUND FLOOR							
TOTAL AREA							
	LENGTH	WIDTH	NO.	AREA	NO.	TOTAL	SQMT.
01	6.565	6.58	0	43.198	1	43.198	SQMT.
02	42.895	24.775	0	1062.724	1	1062.724	SQMT.
03	43.965	18.84	0	828.301	1	828.301	SQMT.
04	43.005	12.19	0	524.231	1	524.231	SQMT.
05	42.77	22.485	0	961.683	1	961.683	SQMT.
C2	45.505	9	0	409.545	1	409.545	SQMT.
06	4.065	11.98	0	48.699	1	48.699	SQMT.
07	8.185	18.18	0	148.803	1	148.803	SQMT.
08	5.57	8.99	0	50.074	1	50.074	SQMT.
					TOTAL (A)	4077.258	SQMT.
CUT-OUT DEDUCTION AREA							
	LENGTH	WIDTH	NO.	AREA	NO.	TOTAL	SQMT.
C1	23.25	5.78	0	134.385	1	134.385	SQMT.
C2	45.505	9	0	409.545	1	409.545	SQMT.
					TOTAL (B)	543.93	SQMT.
15% SERVICES AHU.SHAFT ELEC.ROOM							
S1	1.5	0.6	0	0.90	2.00	1.80	SQMT.
S2	2.615	1.52	0	3.97	2.00	7.95	SQMT.
S3	1.23	0.6	0	0.74	1.00	0.74	SQMT.
S4	1.23	2.17	0	2.67	1.00	2.67	SQMT.
07	8.185	18.18	0	148.803	1	148.803	SQMT.
08	5.57	8.99	0	50.074	1	50.074	SQMT.
					TOTAL (C)	212.03	SQMT.
LIFT LOBBY CASE 15% OF SERVICES AREA							
B1	4.88	4.1	0	20.01	1.00	20.01	SQMT.
B2	4.37	2.785	0	12.17	2.00	24.34	SQMT.
B3	11.36	3.3	0	37.49	1.00	37.49	SQMT.
B4	2.37	2	0	4.74	1.00	4.74	SQMT.
					TOTAL (D)	86.58	SQMT.
FIRE STAIR CASE 15% OF SERVICES AREA							
	LENGTH	WIDTH	NO.	AREA	NO.	TOTAL	SQMT.
F1	6.73	3.3	0	22.21	2.00	44.42	SQMT.
F2	3.3	6.3	0	20.79	1.00	20.79	SQMT.
F3	3.6	6.3	0	22.68	1.00	22.68	SQMT.
					TOTAL (E)	87.89	SQMT.
STILT FLOOR NON-F.A.R.							
	LENGTH	WIDTH	NO.	AREA	NO.	TOTAL	SQMT.
P1	19	6.58	0	125.02	1.00	125.02	SQMT.
P2	17.38	27.195	0	472.65	1.00	472.65	SQMT.
P4	14.89	18.845	0	280.60	1.00	280.60	SQMT.
P5	10.485	34.67	0	363.51	1.00	363.51	SQMT.
P6	11.625	22.485	0	261.39	1.00	261.39	SQMT.
P7	15.455	11.955	0	184.76	1.00	184.76	SQMT.
P8	10.09	19.085	0	192.57	1.00	192.57	SQMT.
P9	4.065	10.495	0	42.66	1.00	42.66	SQMT.
					TOTAL (F)	1923.17	SQMT.
STILT CORE AREA							
	LENGTH	WIDTH	NO.	AREA	NO.	TOTAL	SQMT.
X	4.06	11.99	0	48.68	1.00	48.68	SQMT.
R1	9.48	24.025	0	227.76	1.00	227.76	SQMT.
					TOTAL (G)	276.44	SQMT.
TOTAL GROUND FLOOR @ 15% SERVICES AREA					C+D+E	386.50	SQMT.
TOTAL GROUND FLOOR @ F.A.R. AREA (A- 15% SERVICES AREA-B)					A-B-C-D-E	3146.83	SQMT.
TOTAL GROUND FLOOR @ STILT AREA					F	1923.17	SQMT.
STILT FLOOR USABLE PARKING					F-G	1646.73	SQMT.
TOTAL GROUND COVERAGE (STILT +F.A.R.)					A+F-B	5456.50	SQMT.

SUBMISSION DRAWING

OWNER'S SIGN.

For Gulshan Homes And Infrastructure Pvt. Ltd.
Authorized Signatory

ARCHITECTS SIGN

RAJIV GANDHI
ARCHITECT
LIC No-CA/PRI/1350

STRUCTURAL CONSULTANT

PROJECT

PROPOSED PLAN FOR COMMERCIAL PLOT
NO.-C3-D,SECTOR - 129 NOIDA
FOR GULSHAN HOMES AND
INFRASTRUCTURES PVT.LTD

DRAWING TITLE

GROUND FLOOR PLAN

Scale

1:200


Date

SHEET. NO.


DRG. NO.

JOB. NO


005

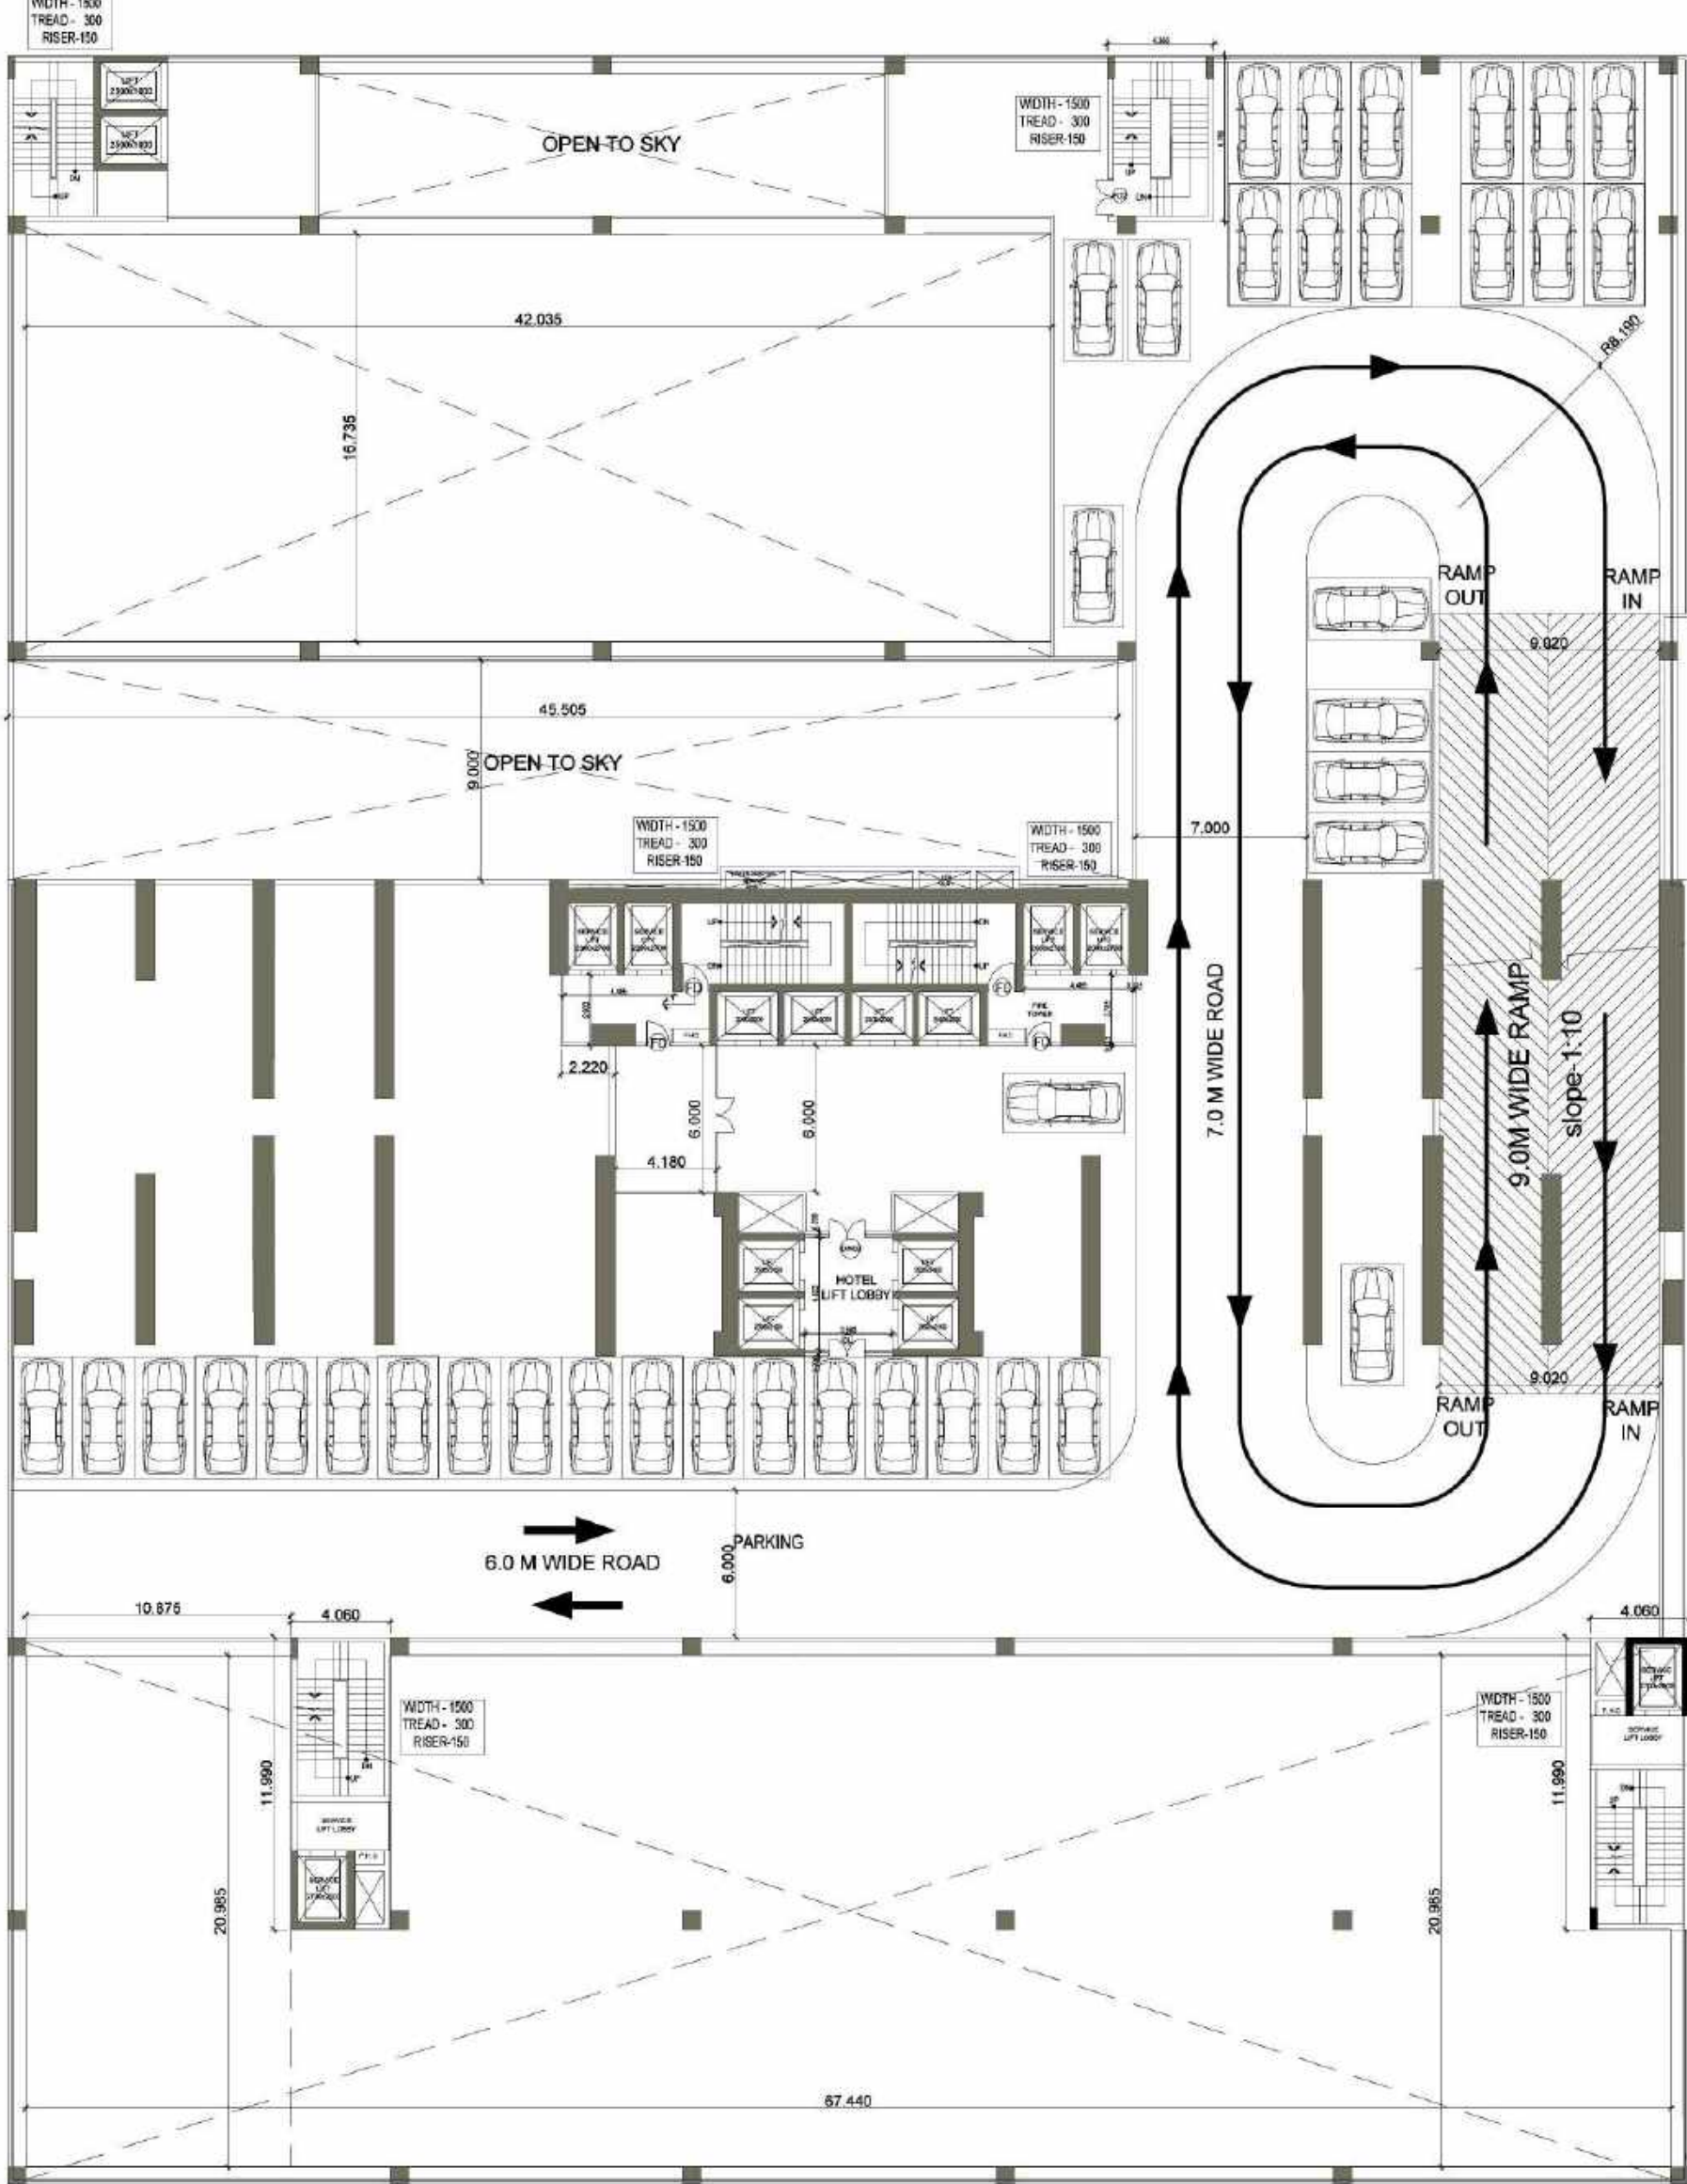

FLOOR 01
FIRST FLOOR MLCP

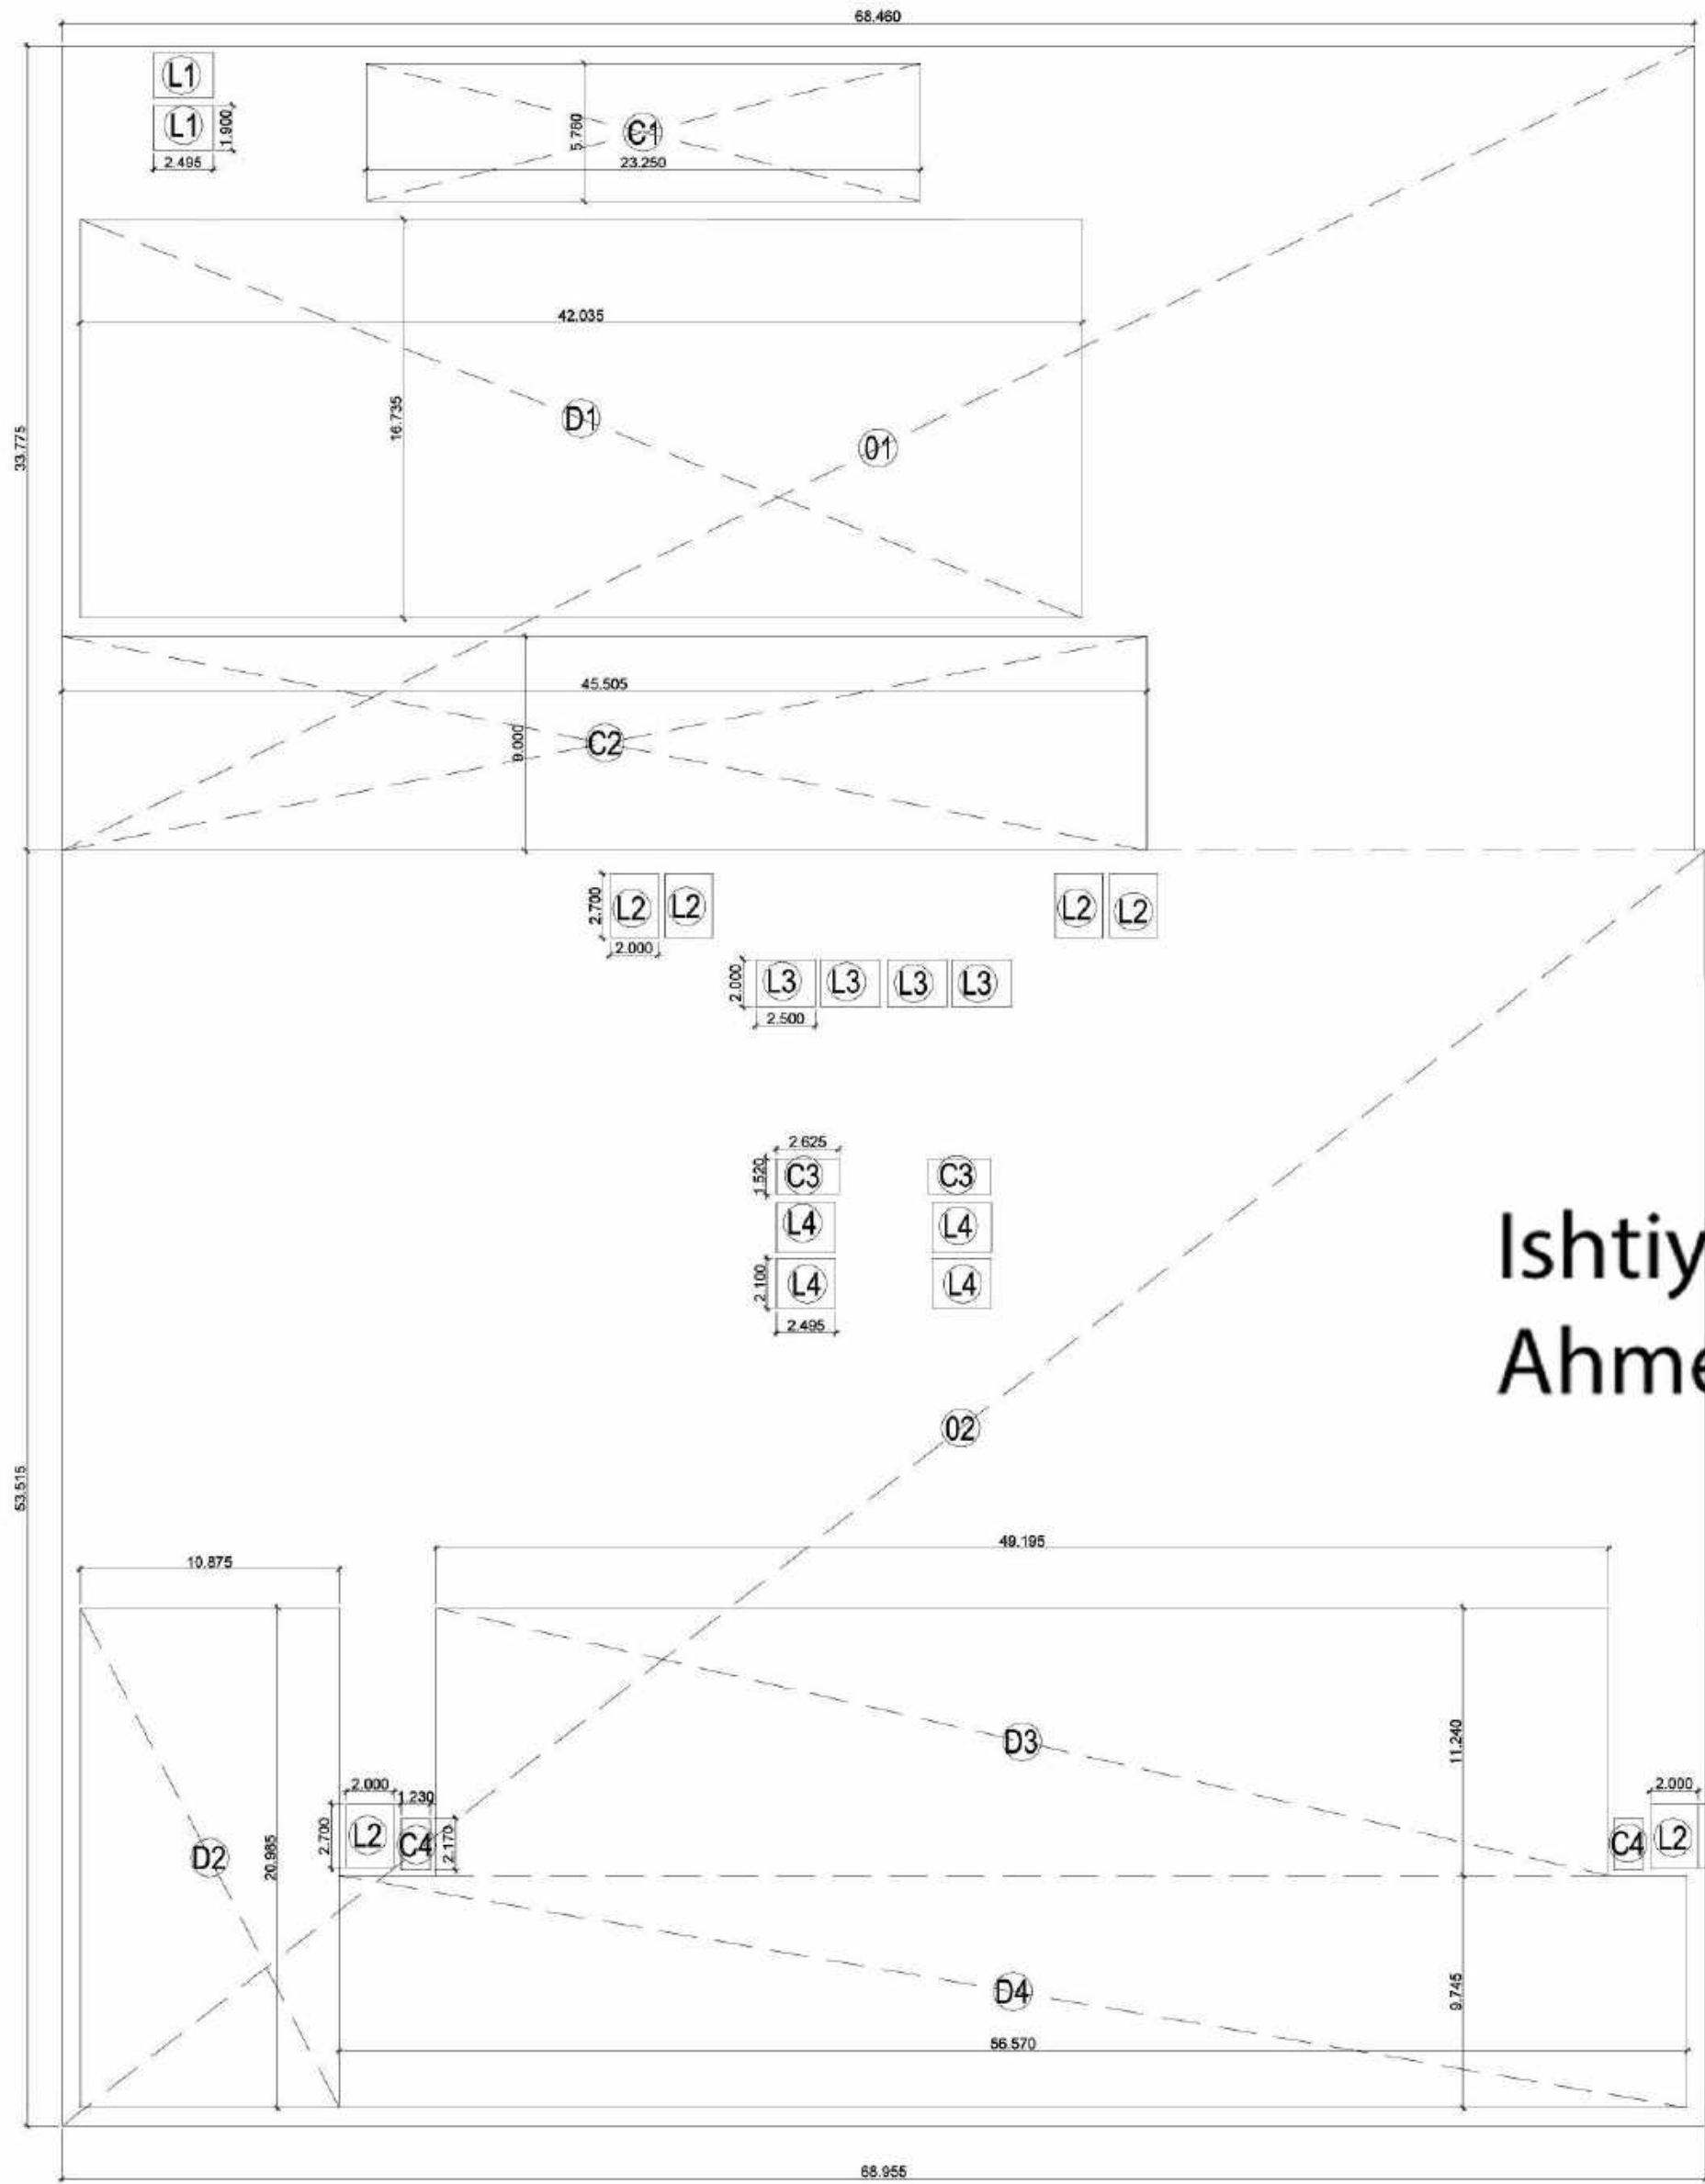

FIRST FLOOR PLAN ENVELOPE PLAN

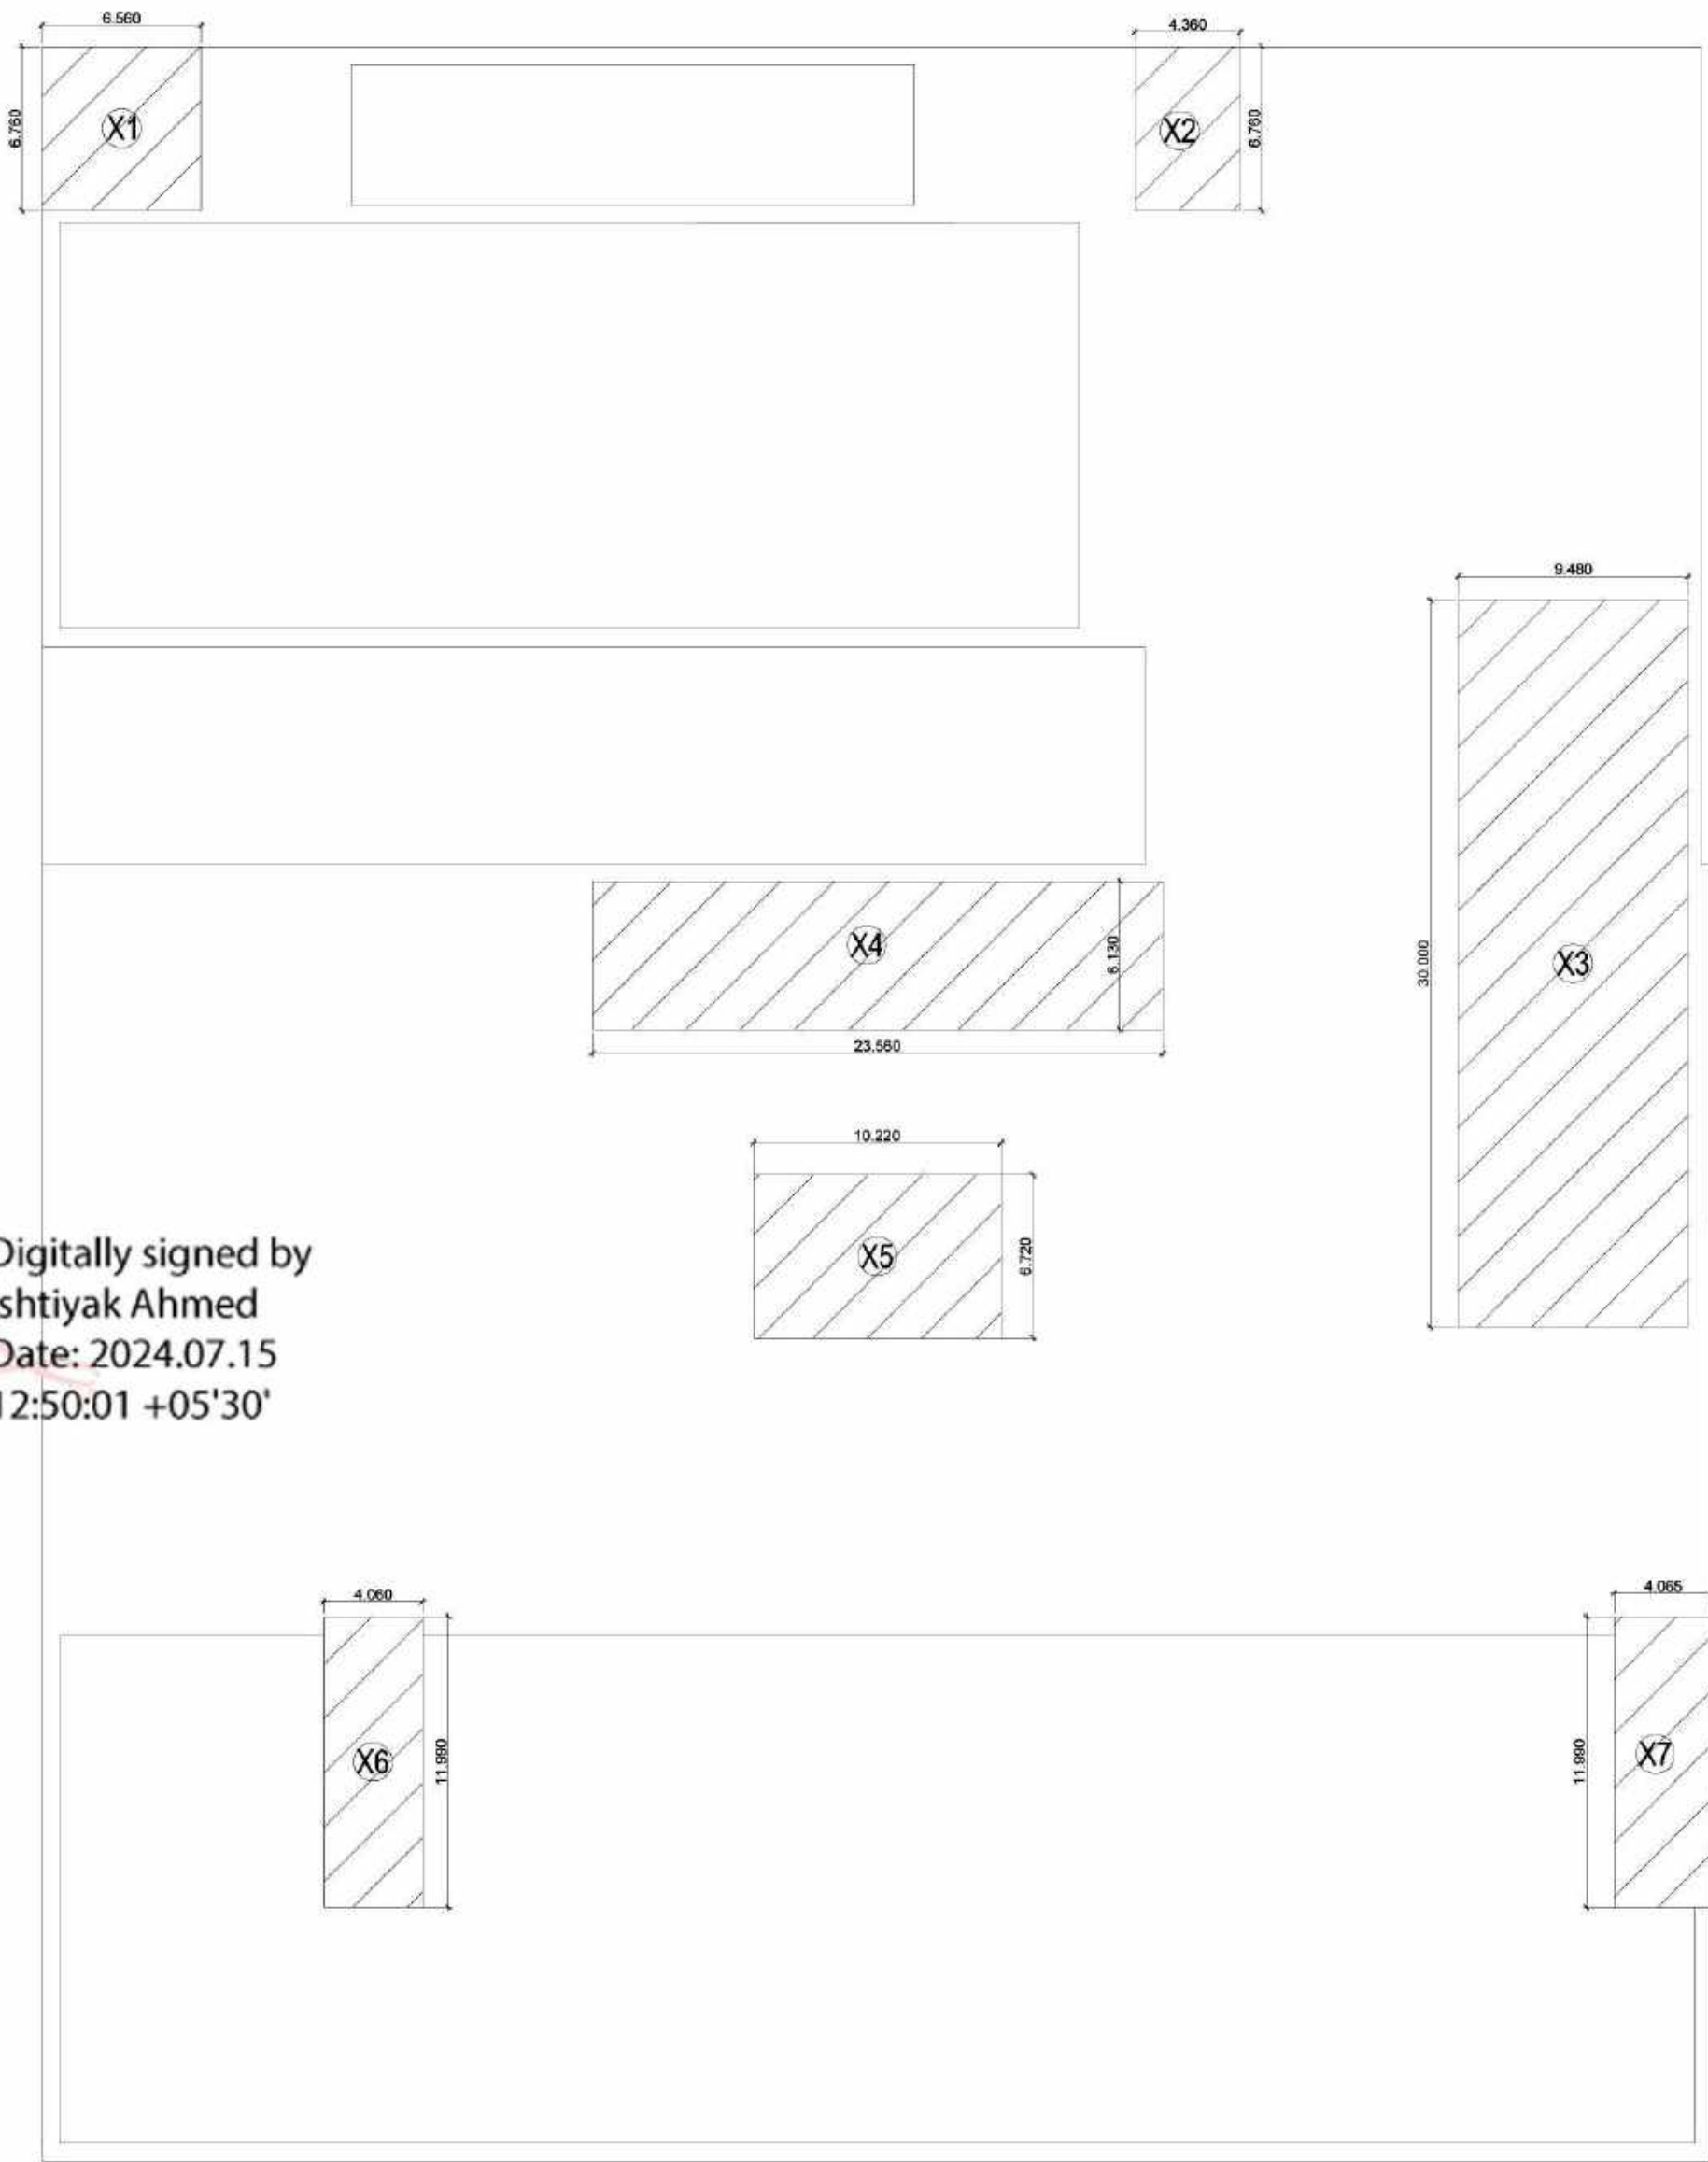

1ST.FLOOR PLAN CORE
AREA ENVELOPE PLAN

DOOR AND WINDOW SCHEDULE
DOOR AND WINDOW SCHEDULE

DOOR WINDOW SCHEDULE

S.NO.	TYPE	SIZE	CILL	LINTEL	REMARKS
1	D1	1500mm x 2400mm	00mm	2400mm	DOOR
2	D2	600mm x 2400mm	00mm	2400mm	DOOR
3	D3	750mm x 2400mm	00mm	2400mm	DOOR
4	W1	800mm x 750mm	1650mm	2400mm	VENTILATOR
5	W2	2250mm x 1350mm	1050mm	2400mm	WINDOW
5	DW	3063mm x 2100mm	300mm	2400mm	DOOR/WINDOW
6	DW1	4000mm x 2100mm	300mm	2400mm	DOOR/WINDOW
7	DW2	6260mm x 2100mm	300mm	2400mm	DOOR/WINDOW
8	DW3	3225mm x 2100mm	300mm	2400mm	DOOR/WINDOW
9	DW4	1568mm x 2100mm	300mm	2400mm	DOOR/WINDOW
10	DW5	2888mm x 2100mm	300mm	2400mm	DOOR/WINDOW
11	DW6	4000mm x 2100mm	300mm	2400mm	DOOR/WINDOW
12	DW7	1820mm x 2100mm	300mm	2400mm	DOOR/WINDOW
11	FD	1730mm x 2400mm	00mm	2400mm	FIRE DOOR
12	FD1	900mm x 2400mm	00mm	2400mm	FIRE DOOR
12	FD2	1500mm x 2400mm	00mm	2400mm	FIRE DOOR
12	FD3	3000mm x 2400mm	00mm	2400mm	FIRE DOOR
12	FD4	2000mm x 2400mm	00mm	2400mm	FIRE DOOR
13	DW8	3215mm x 2100mm	300mm	2400mm	DOOR/WINDOW
14	DW9	9060mm x 2100mm	300mm	2400mm	DOOR/WINDOW
15	DW10	4117mm x 2100mm	300mm	2400mm	DOOR/WINDOW
15	DW11	4650mm x 2100mm	300mm	2400mm	DOOR/WINDOW
16	GL	AS/PLATE x 2100mm	300mm	2400mm	DOOR/WINDOW
16	GL1	5400mm x 2100mm	300mm	2400mm	DOOR/WINDOW
16	GL2	3500mm x 2100mm	300mm	2400mm	DOOR/WINDOW
16	GL3	1050mm x 2100mm	300mm	2400mm	DOOR/WINDOW
17	DW11	4117mm x 2100mm	300mm	2400mm	DOOR/WINDOW
18	DW12	9066 mm x 2100mm	300mm	2400mm	DOOR/WINDOW
19	D4	1200mm x 2400mm	00mm	2400mm	DOOR

FIRST FLOOR							
TOTAL AREA	LENGTH	WIDTH	NO.	AREA	NO.	TOTAL	SQMT.
01	68.46	33.775	0	2312.237	1.000	2312.237	SQMT.
02	68.955	53.515	0	3690.127	1.000	3690.127	SQMT.
						TOTAL (A)	6002.3633
							SQMT.
CUT-OUT DEDUCTION AREA							
	LENGTH	WIDTH	NO.	AREA	NO.	TOTAL	SQMT.
C1	23.25	5.78	0	134.39	1.00	134.39	SQMT.
C2	45.505	9	0	409.55	1.00	409.55	SQMT.
C3	2.625	1.52	0	3.99	2.00	7.98	SQMT.
C4	1.23	2.17	0	2.67	2.00	5.34	SQMT.
						TOTAL (B)	557.25
							SQMT.
DOUBLE HEIGHT AREA DEDUCTION							
	LENGTH	WIDTH	NO.	AREA	NO.	TOTAL	SQMT.
D1	42.035	16.735	0	703.46	1.00	703.46	SQMT.
D2	10.875	20.985	0	228.21	1.00	228.21	SQMT.
D3	49.195	11.24	0	552.95	1.00	552.95	SQMT.
D4	56.57	9.745	0	551.27	1.00	551.27	SQMT.
						TOTAL (C)	2035.89
							SQMT.
LIFT WELL AREA DEDUCTION							
	LENGTH	WIDTH	NO.	AREA	NO.	TOTAL	SQMT.
L1	2.495	1.9	0	4.74	2.00	9.48	SQMT.
L2	2	2.7	0	5.40	6.00	32.40	SQMT.
L3	2.5	2	0	5.00	4.00	20.00	SQMT.
L4	2.495	2.1	0	5.24	4.00	20.96	SQMT.
						TOTAL (D)	82.84
							SQMT.
MLCP CORE AREA							
	LENGTH	WIDTH	NO.	AREA	NO.	TOTAL	SQMT.
X1	6.56	6.76	0	44.35	1.00	44.35	SQMT.
X2	4.36	6.76	0	29.47	1.00	29.47	SQMT.
X3	9.48	30	0	284.40	1.00	284.40	SQMT.
X4	23.56	6.13	0	144.42	1.00	144.42	SQMT.
X5	10.23	6.72	0	68.75	1.00	68.75	SQMT.
X6	4.06	11.99	0	48.68	1.00	48.68	SQMT.
X7	4.065	11.99	0	48.74	1.00	48.74	SQMT.
						TOTAL (E)	668.81
							SQMT.
TOTAL FIRST FLOOR MLCP				A-B-C-D		3326.38	SQMT.
FIRST FLOOR US PARKING AREA				A-B-C-E		2740.41	SQMT.

Ishtiyak
Ahmed

Digitally signed by
Ishtiyak Ahmed
Date: 2024.07.15
12:50:01 +05'30'

SUBMISSION DRAWING

OWNER'S SIGN.

For Gulshan Homes And Infrastructure Pvt. Ltd.
Authorised Signatory

ARCHITECTS SIGN

RAJIV KUMAR
ARCHITECT
LIC. No. CA/197/1202

STRUCTURAL CONSULTANT

PROJECT

PROPOSED PLAN FOR COMMERCIAL PLOT
NO.-C3-D,SECTOR - 129 NOIDA
FOR GULSHAN HOMES AND
INFRASTRUCTURES PVT.LTD

DRAWING TITLE

FIRST FLOOR PLAN

Scale

1:200


Date

SHEET. NO.

DRG. NO.


JOB. NO

006

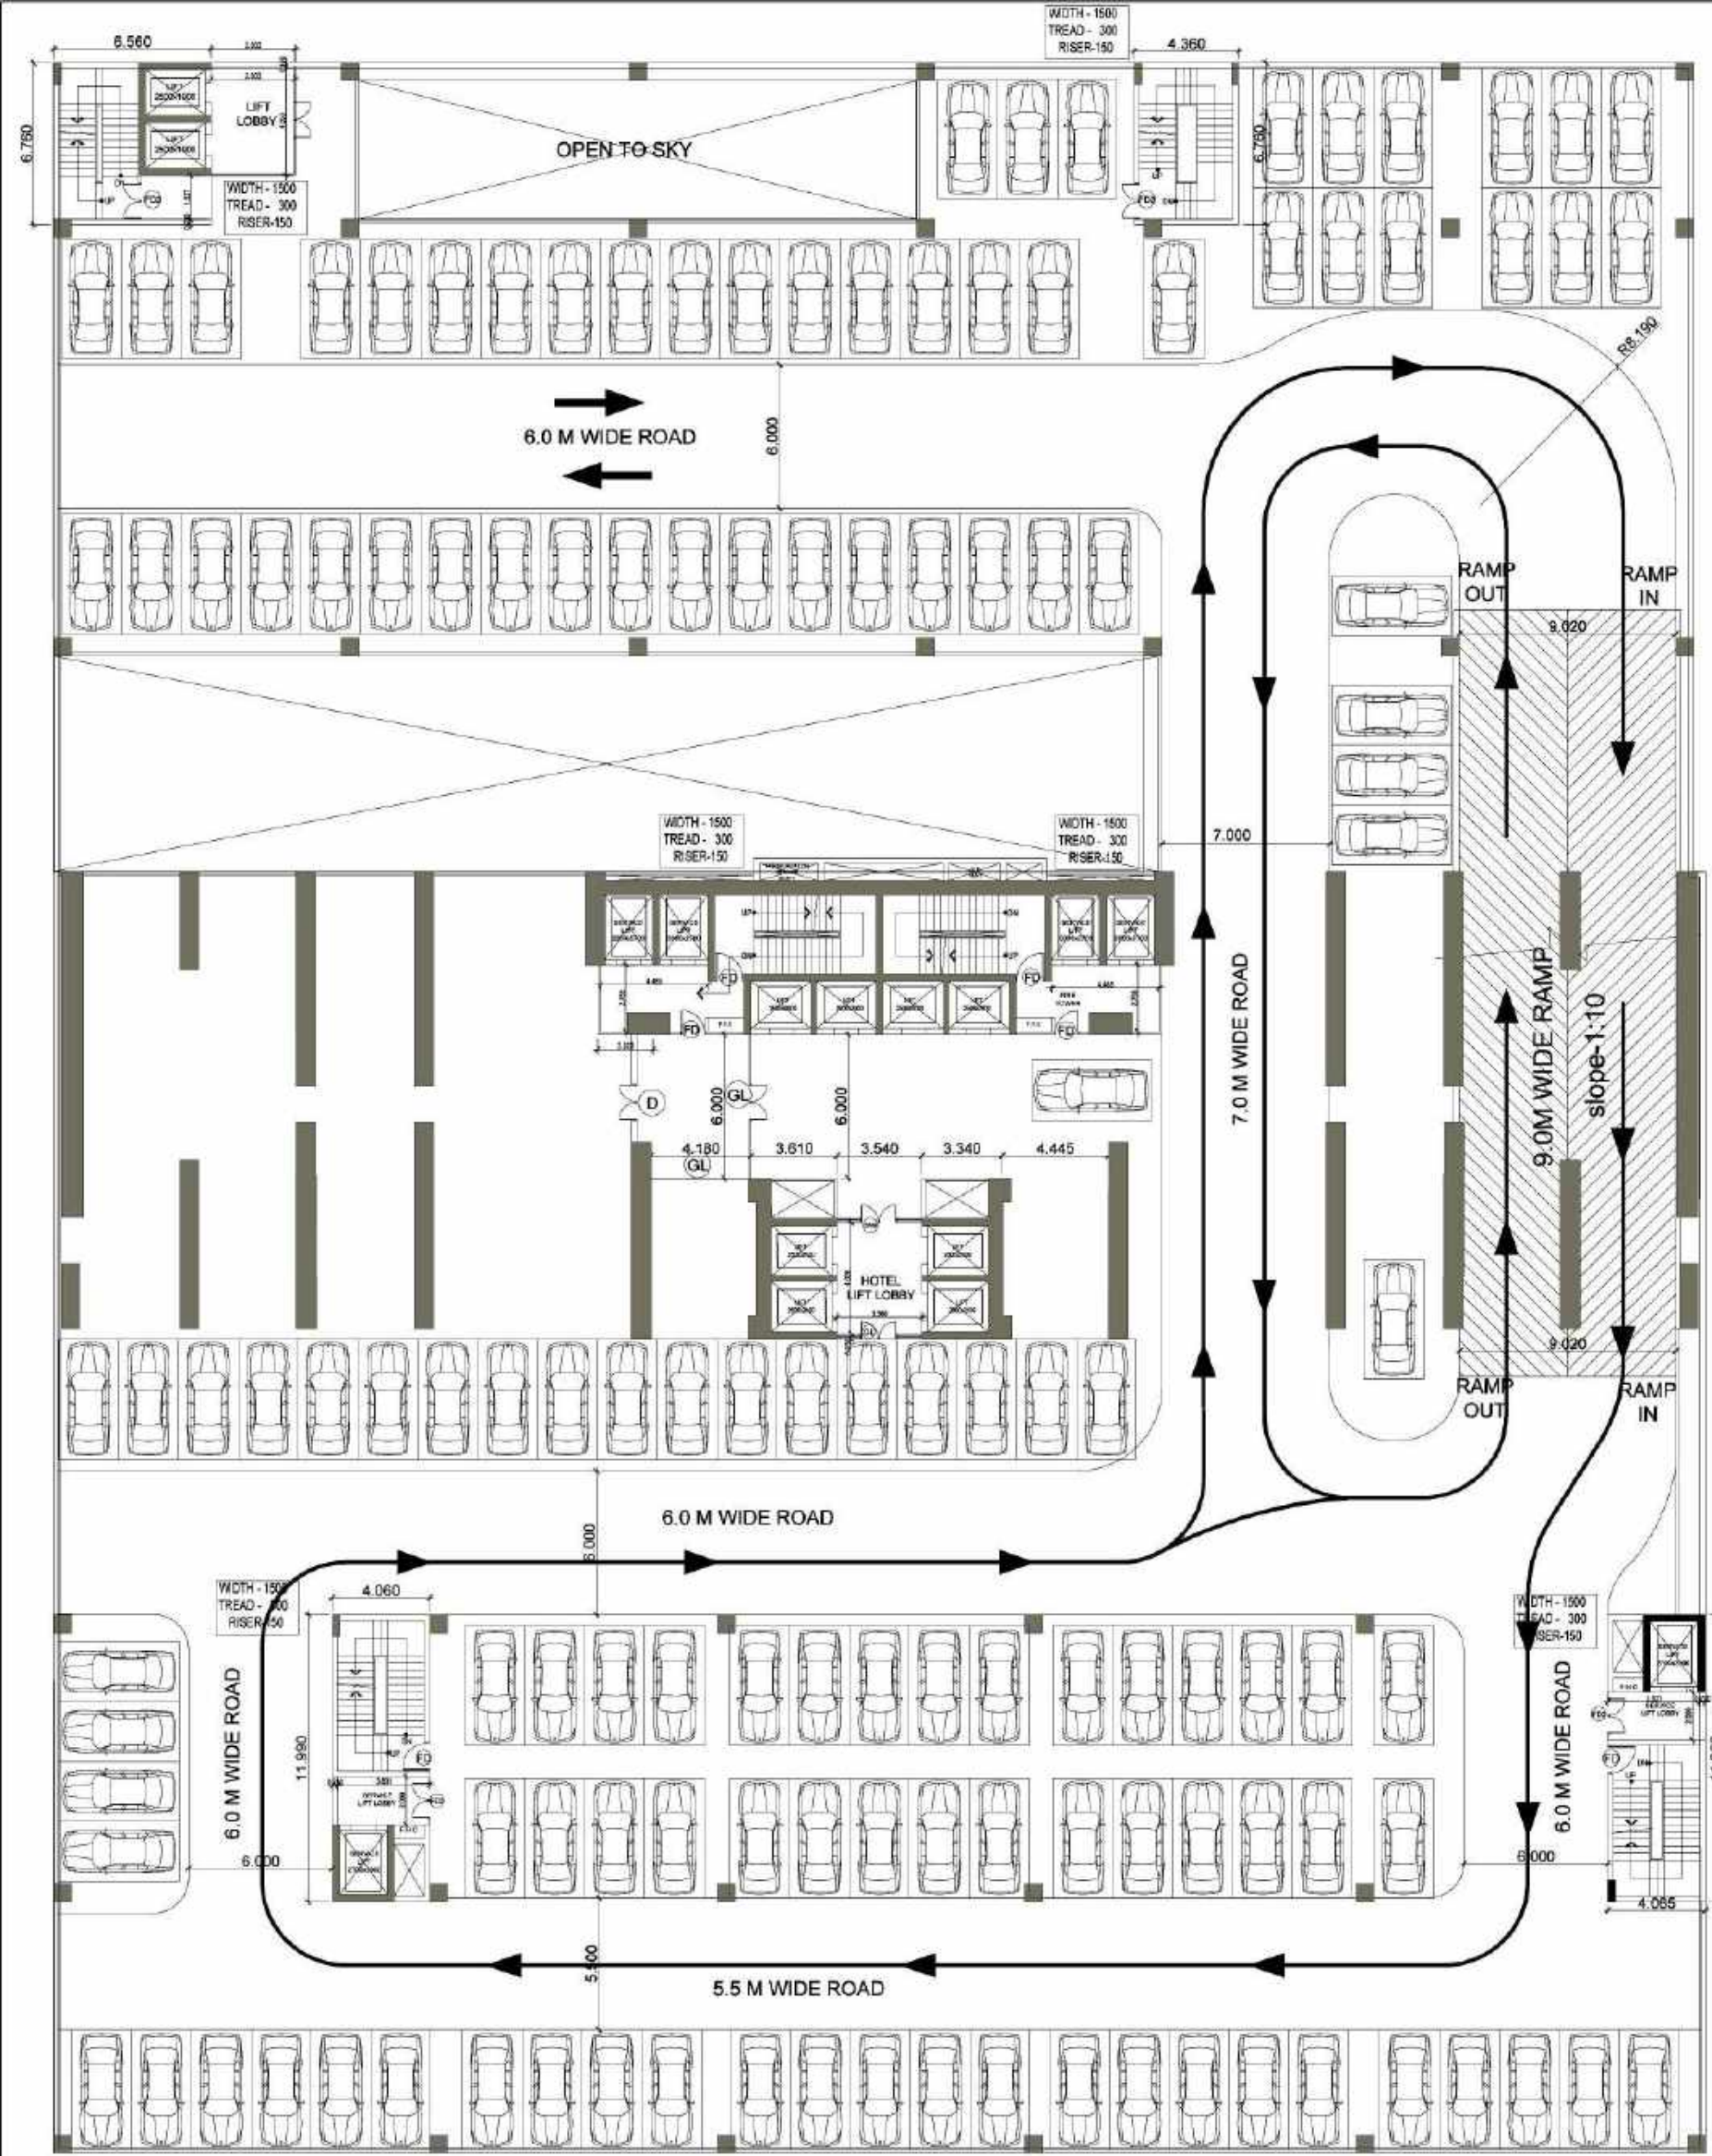


2ND,3RD,& 4TH.5TH. FLOOR PLAN (MLCP)

DOOR AND WINDOW SCHEDULE					
DOOR WINDOW SCHEDULE					
S.NO.	TYPE	SIZE	CILL	LINTEL	REMARKS
1	D1	1500mm x 2400mm	00mm	2400mm	DOOR
2	D2	900mm x 2400mm	00mm	2400mm	DOOR
3	D3	750mm x 2400mm	00mm	2400mm	DOOR
4	W1	800mm x 750mm	1650mm	2400mm	VENTILATOR
5	W2	2250mm x 1350mm	1050mm	2400mm	WINDOW
6	DW	3953mm x 2100mm	300mm	2400mm	DOOR/WINDOW
7	DW1	4000mm x 2100mm	300mm	2400mm	DOOR/WINDOW
8	DW2	6260mm x 2100mm	300mm	2400mm	DOOR/WINDOW
9	DW3	3226mm x 2100mm	300mm	2400mm	DOOR/WINDOW
10	DW4	1568mm x 2100mm	300mm	2400mm	DOOR/WINDOW
11	DW5	2888mm x 2100mm	300mm	2400mm	DOOR/WINDOW
12	DW6	4000mm x 2100mm	300mm	2400mm	DOOR/WINDOW
13	DW7	1820mm x 2100mm	300mm	2400mm	DOOR/WINDOW
14	FD	1200mm x 2400mm	00mm	2400mm	FIRE DOOR
15	FD1	900mm x 2400mm	00mm	2400mm	FIRE DOOR
16	FD2	1500mm x 2400mm	00mm	2400mm	FIRE DOOR
17	FD3	3000mm x 2400mm	00mm	2400mm	FIRE DOOR
18	FD4	2000mm x 2400mm	00mm	2400mm	FIRE DOOR
19	DW8	3215mm x 2100mm	300mm	2400mm	DOOR/WINDOW
20	DW9	9050mm x 2100mm	300mm	2400mm	DOOR/WINDOW
21	DW10	4117mm x 2100mm	300mm	2400mm	DOOR/WINDOW
22	DW11	4650mm x 2100mm	300mm	2400mm	DOOR/WINDOW
23	GL	AS/PLAN x 2100mm	300mm	2400mm	DOOR/WINDOW
24	GL1	5400mm x 2100mm	300mm	2400mm	DOOR/WINDOW
25	GL2	3500mm x 2100mm	300mm	2400mm	DOOR/WINDOW
26	GL3	1050mm x 2100mm	300mm	2400mm	DOOR/WINDOW
27	DW11	4117mm x 2100mm	300mm	2400mm	DOOR/WINDOW
28	DW12	9065 mm x 2100mm	300mm	2400mm	DOOR/WINDOW
29	D4	1200mm x 2400mm	00mm	2400mm	DOOR

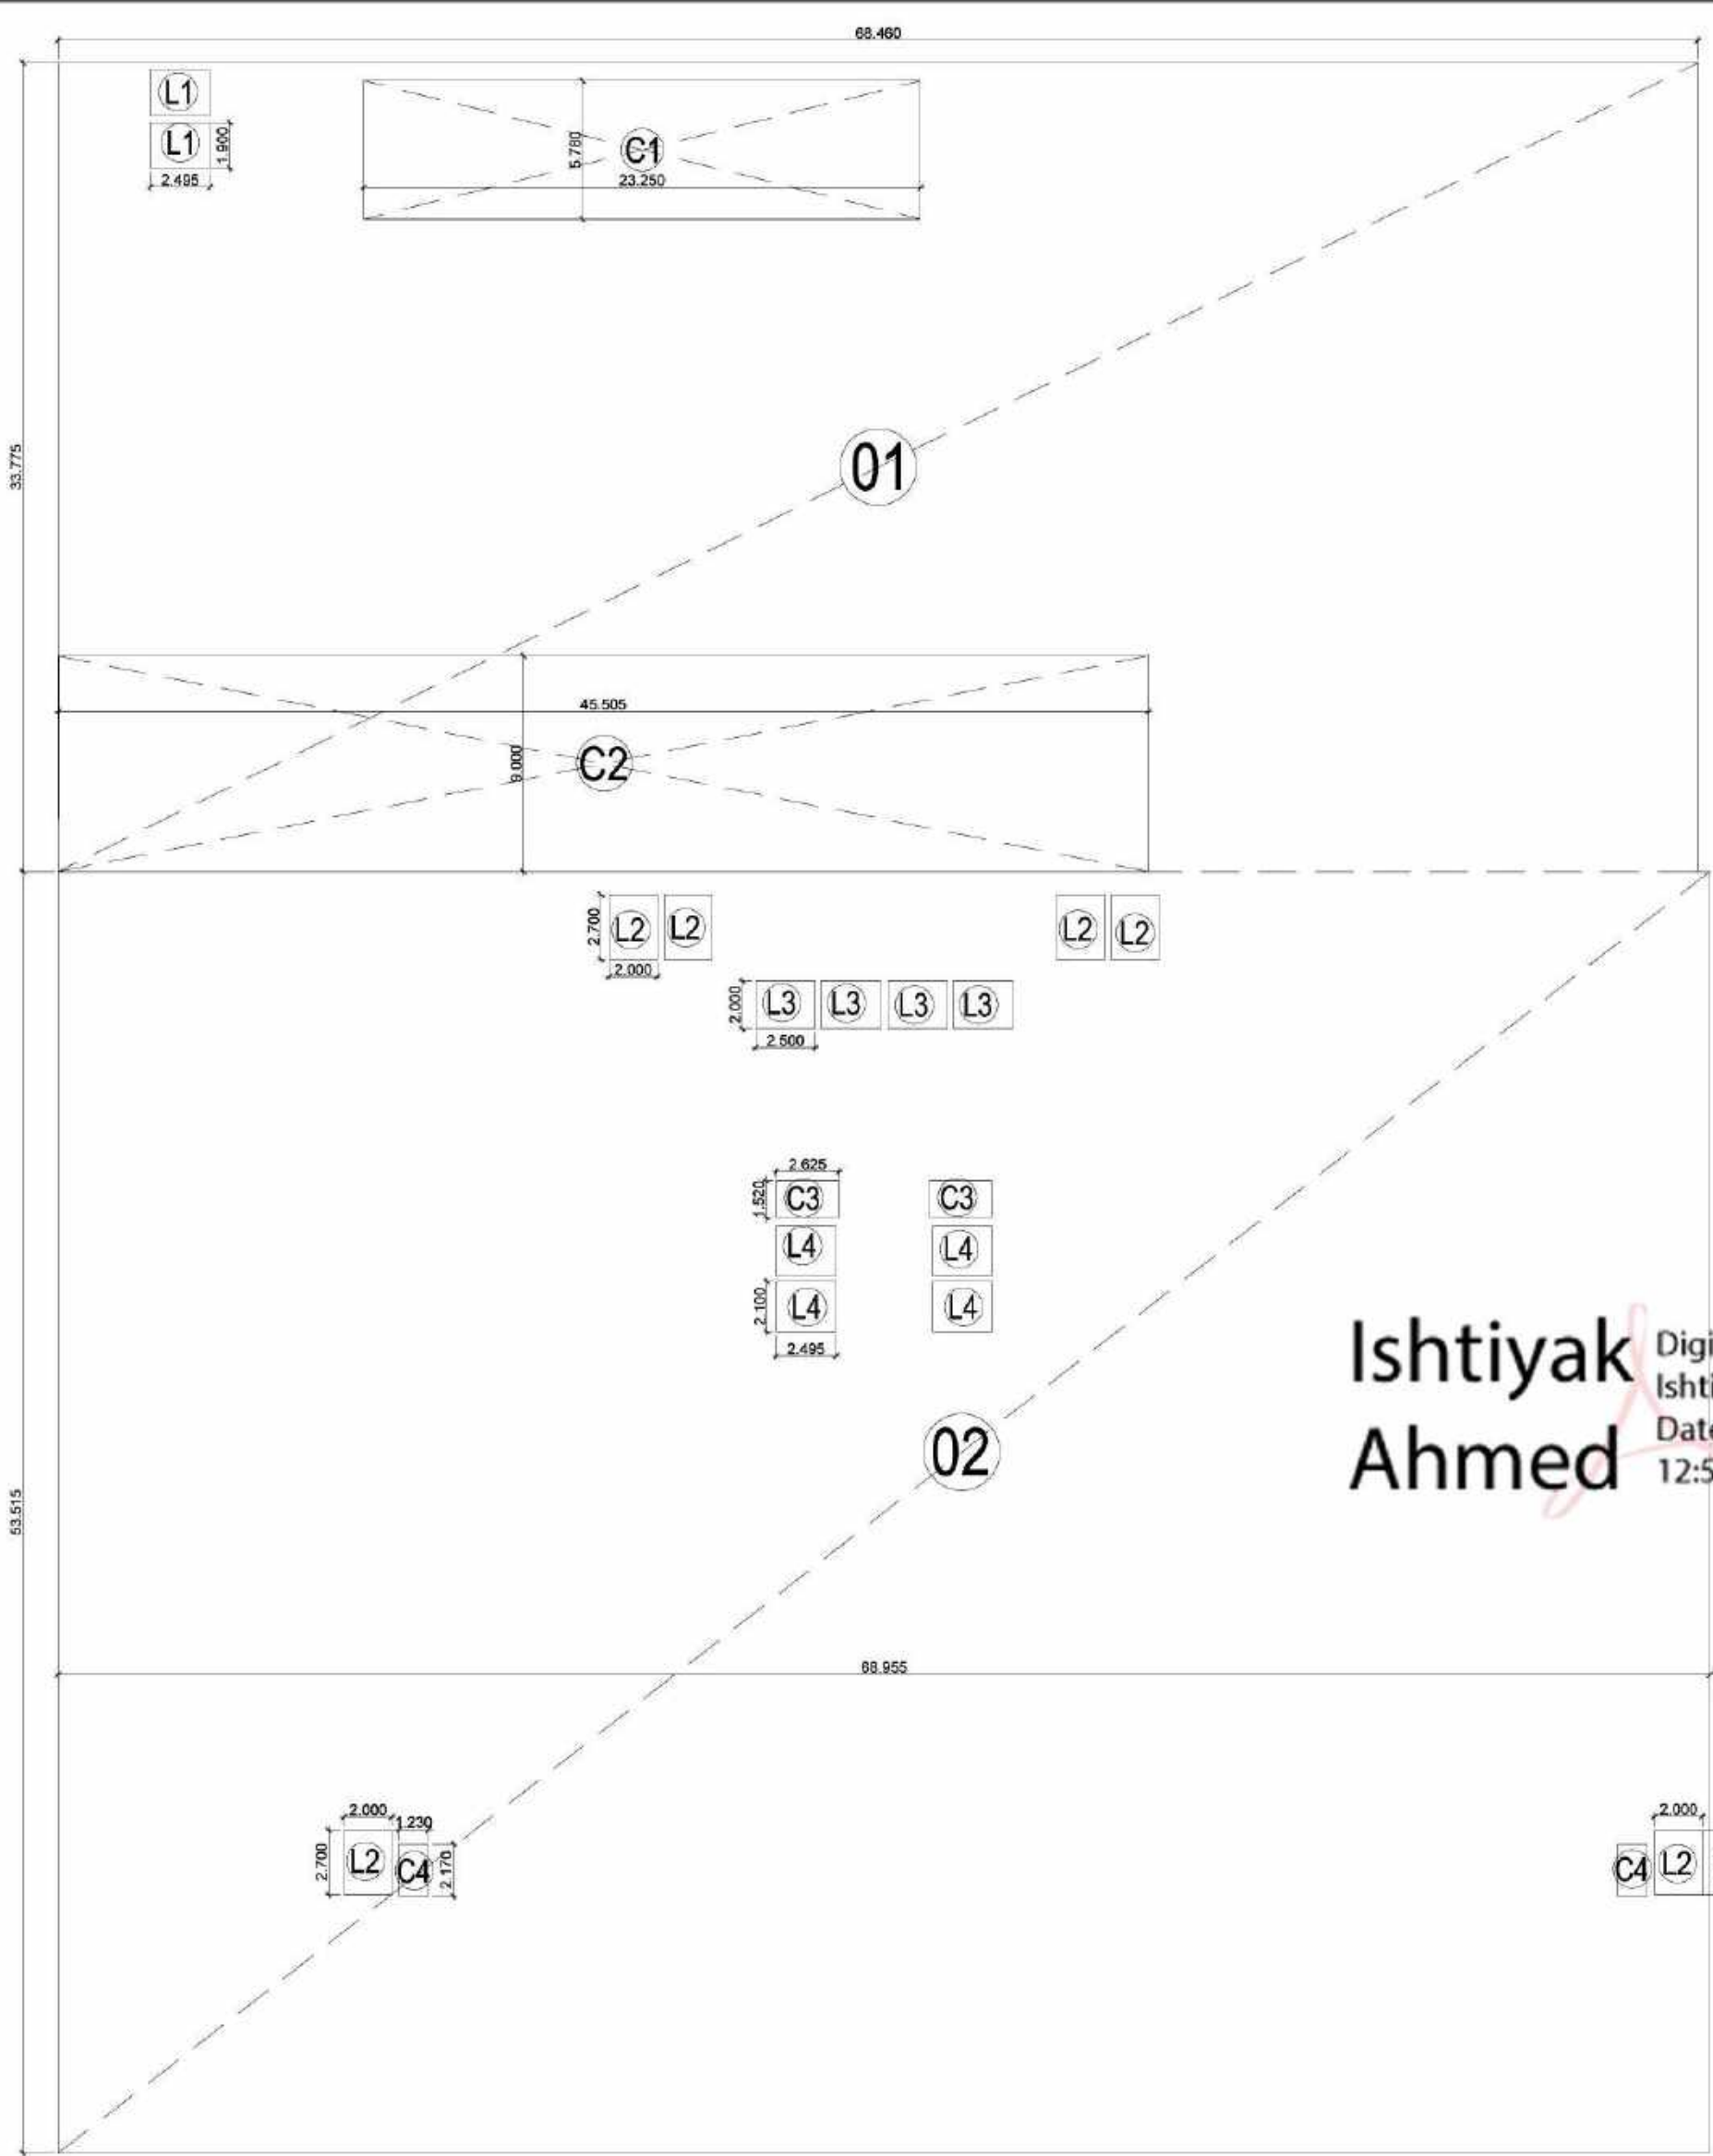

2ND,3RD,& 4TH.5TH. FLOOR PLAN ENVELOPE PLAN

2ND.,3RD. & 4TH.5TH. FLOOR MLCP							
TOTAL AREA							
	LENGTH	WIDTH	NO.	AREA	NO.	TOTAL	SQMT.
01	68.46	33.775	0	2312.237	1.000	2312.237	SQMT.
02	68.955	53.515	0	3690.127	1.000	3690.127	SQMT.
TOTAL (A)						6002.36333	SQMT.
CUT-OUT DEDUCTION AREA							
	LENGTH	WIDTH	NO.	AREA	NO.	TOTAL	SQMT.
C1	23.25	5.78	0	134.39	1.00	134.39	SQMT.
C2	45.505	9	0	409.55	1.00	409.55	SQMT.
C3	2.625	1.52	0	3.99	2.00	7.98	SQMT.
C4	1.23	2.17	0	2.67	2.00	5.34	SQMT.
TOTAL (B)						557.25	SQMT.
LIFT WELL AREA DEDUCTION							
	LENGTH	WIDTH	NO.	AREA	NO.	TOTAL	SQMT.
L1	2.495	1.9	0	4.74	2.00	9.48	SQMT.
L2	2	2.7	0	5.40	6.00	32.40	SQMT.
L3	2.5	2	0	5.00	4.00	20.00	SQMT.
L4	2.495	2.1	0	5.24	4.00	20.96	SQMT.
TOTAL (C)						82.84	SQMT.
MLCP CORE AREA							
	LENGTH	WIDTH	NO.	AREA	NO.	TOTAL	SQMT.
X1	6.56	6.76	0	44.35	1.00	44.35	SQMT.
X2	4.36	6.76	0	29.47	1.00	29.47	SQMT.
X3	9.48	30	0	284.40	1.00	284.40	SQMT.
X4	23.56	6.13	0	144.42	1.00	144.42	SQMT.
X5	10.23	6.72	0	68.75	1.00	68.75	SQMT.
X6	4.06	11.99	0	48.68	1.00	48.68	SQMT.
X7	4.065	11.99	0	48.74	1.00	48.74	SQMT.
TOTAL (D)						668.81	SQMT.
2ND.,3RD. & 4TH.5TH. FLOOR MLCP				A-B-C		5362.28	SQMT.
2ND.,3RD. & 4TH.5TH. US PARKING AREA				A-B-D		4776.31	SQMT.

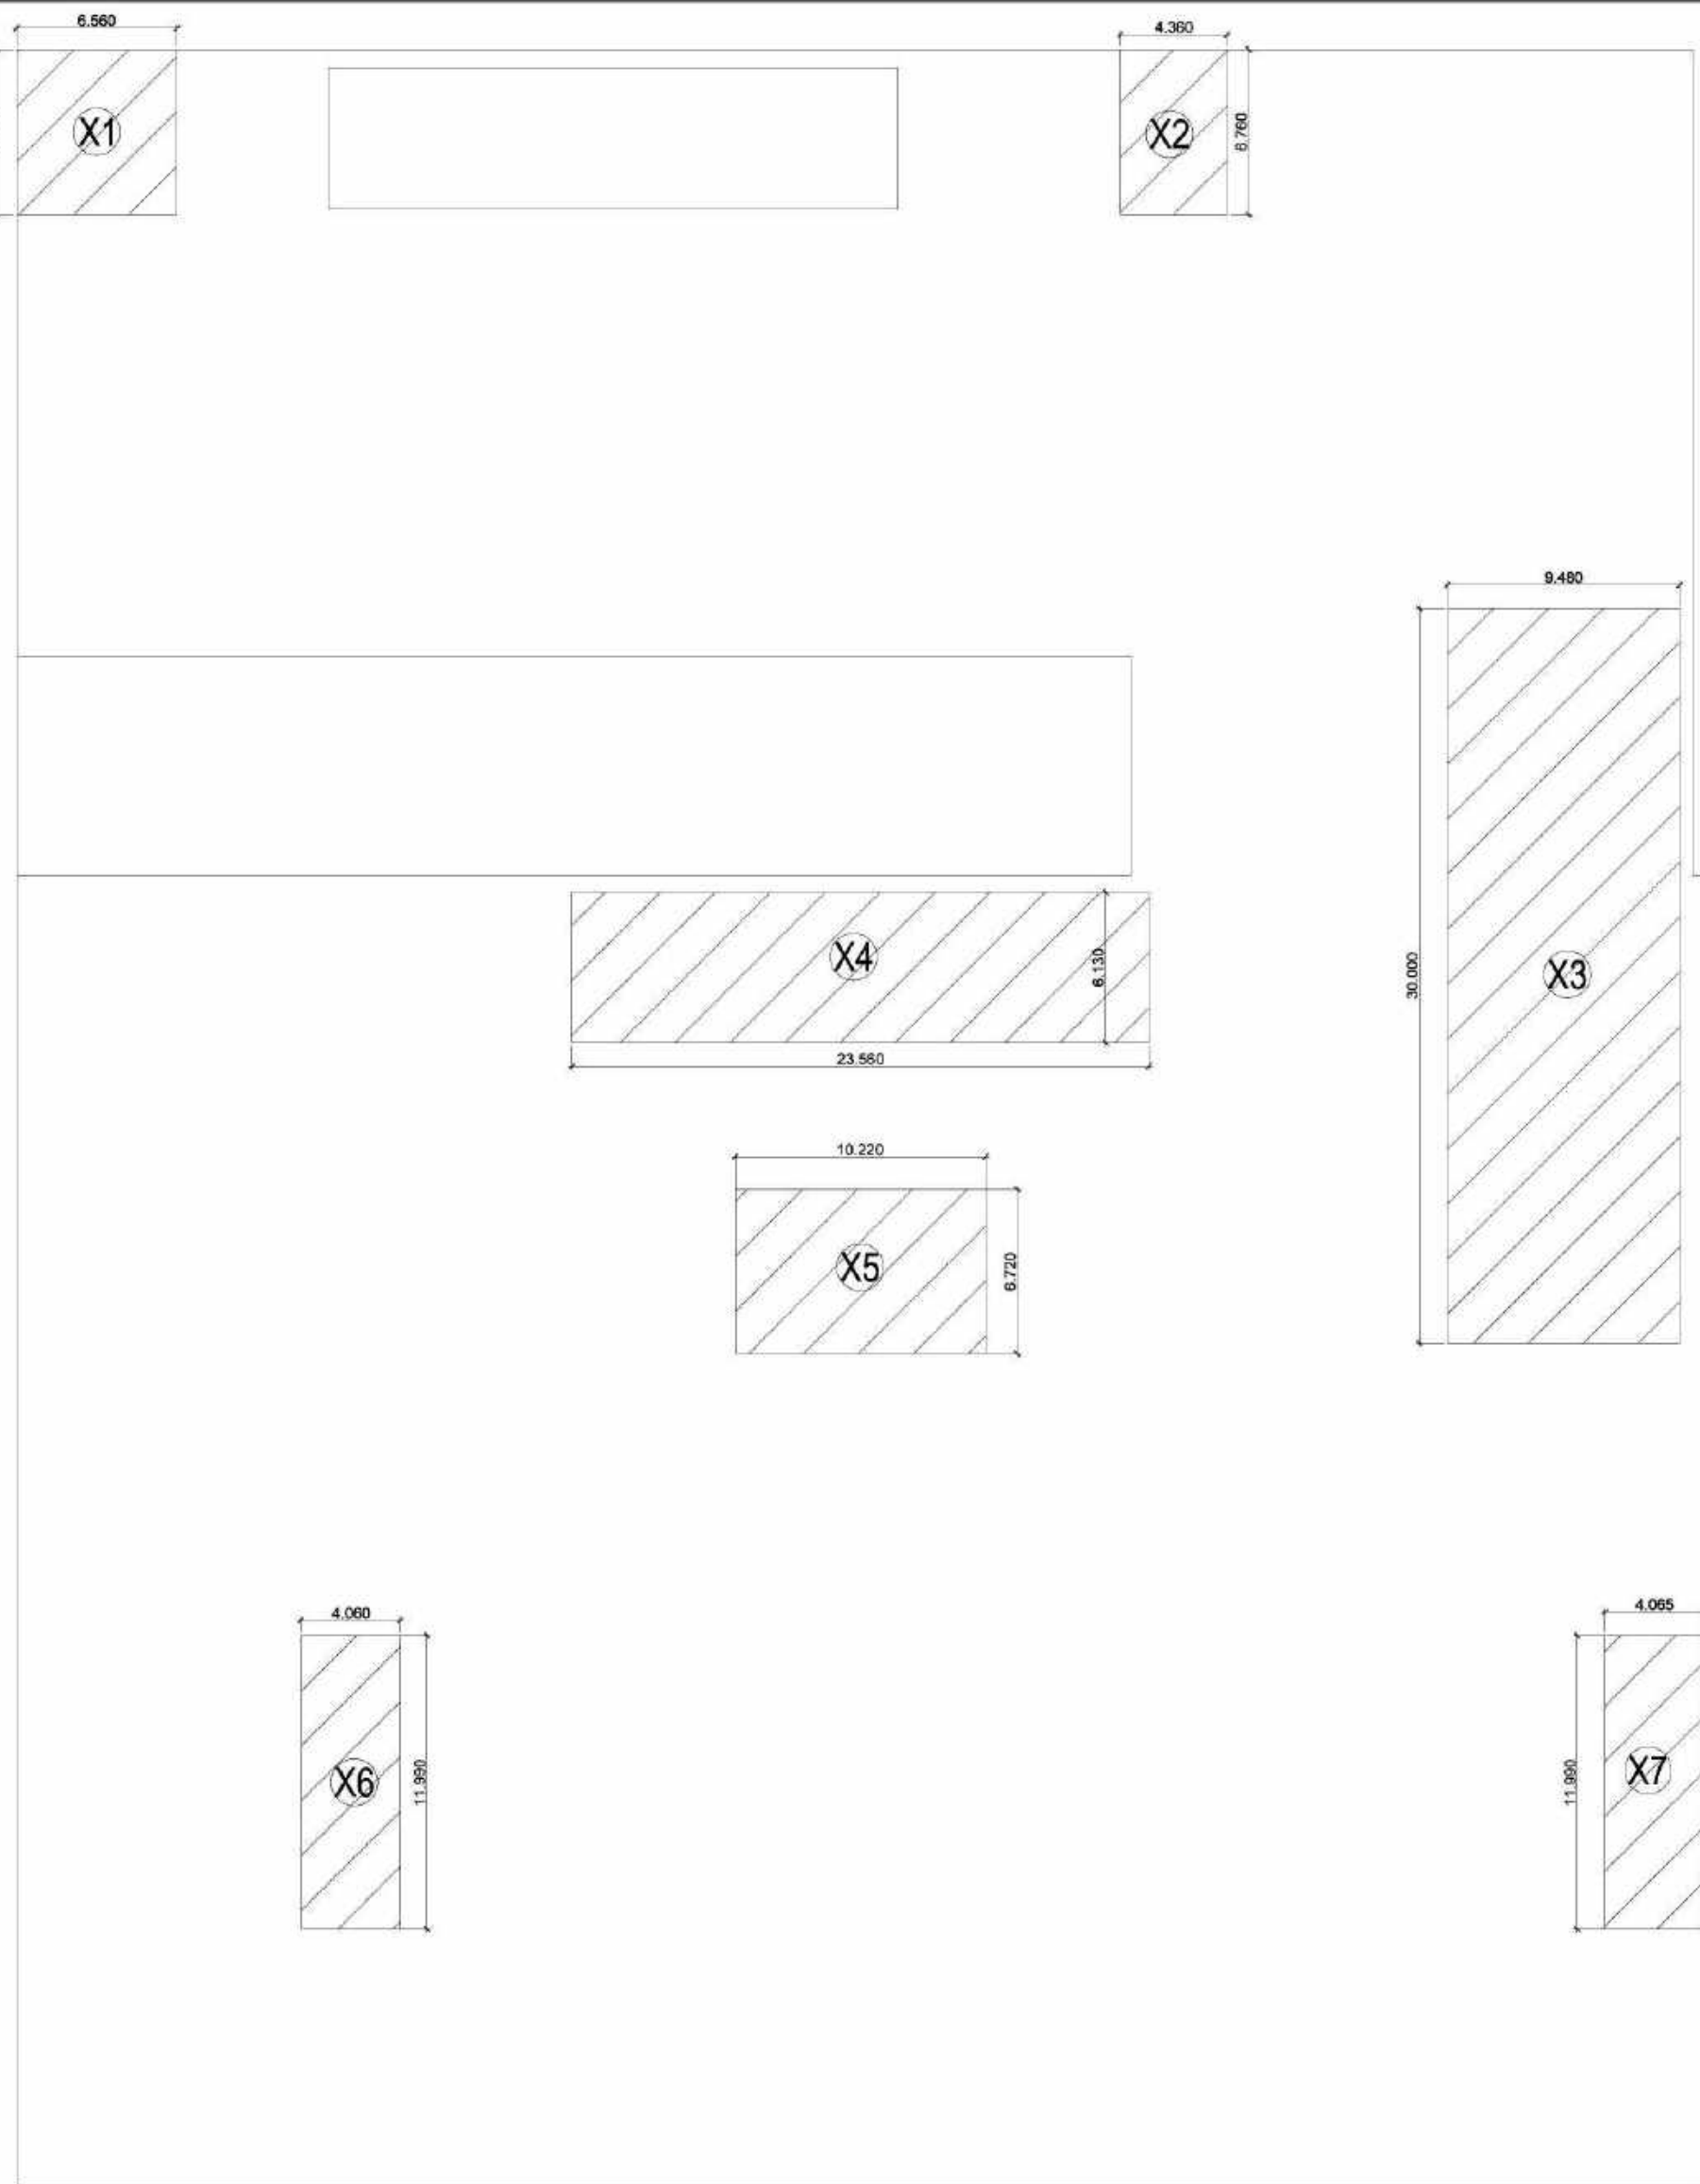

2ND,3RD,& 4TH.5TH.FLOOR CORE AREA ENVELOPE PLAN

SUBMISSION DRAWING

OWNER'S SIGN.

For Gulshan Homes And Infrastructure Pvt. Ltd.
Rajiv Khanna
Authorised Signatory

ARCHITECTS SIGN

Rajiv Khanna
ARCHITECT
LIC NO. C-119/119/119

STRUCTURAL CONSULTANT

PROJECT

PROPOSED PLAN FOR COMMERCIAL PLOT
NO.-C3-D,SECTOR - 129 NOIDA
FOR GULSHAN HOMES AND
INFRASTRUCTURES PVT.LTD

DRAWING TITLE

2ND,3RD,& 4TH.5TH. FLOOR PLAN (MLCP)

Scale 1:200


Date

SHEET. NO.


DRG. NO.

JOB. NO


007

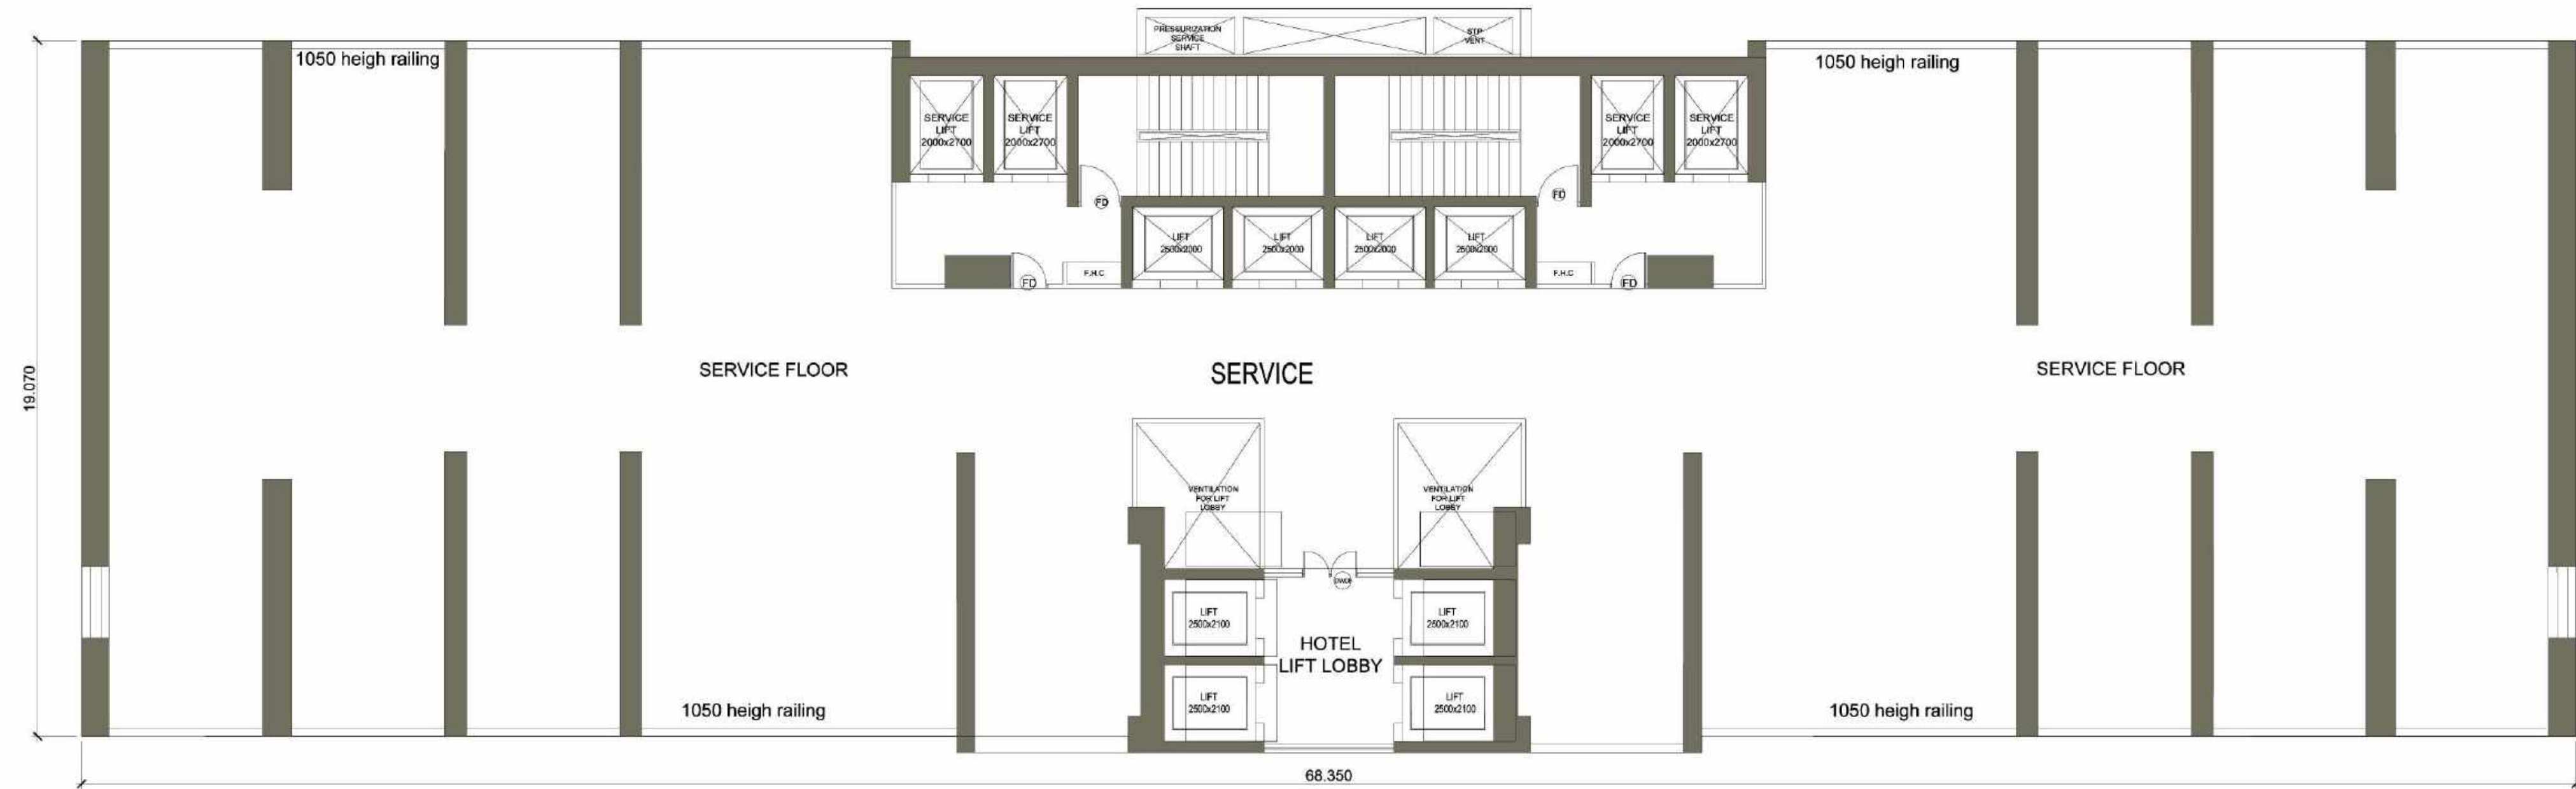

FLOOR07,FLOOR16-TYPICAL
7TH.& 16TH. FLOOR PLAN SERVICES PLAN

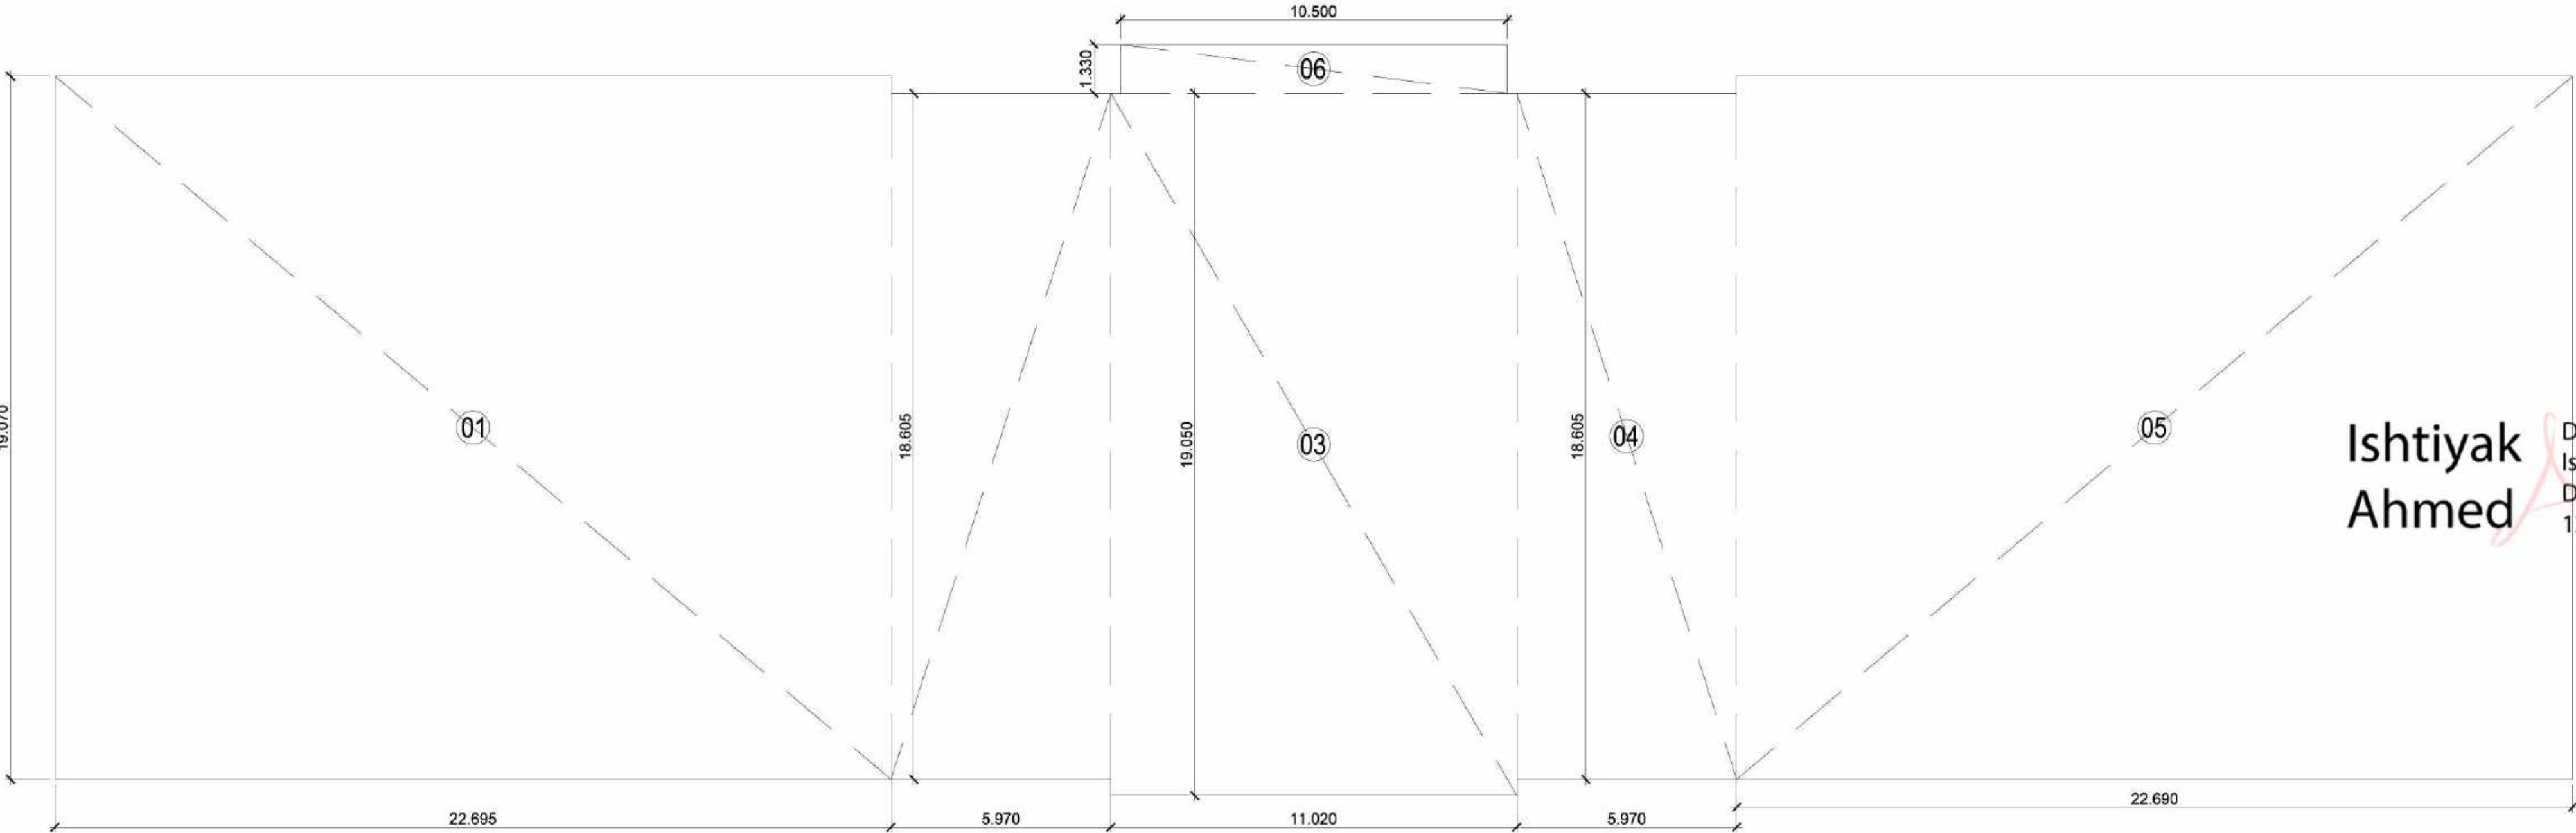

7TH.& 16TH.FLOOR PLAN
ENVELOPE PLAN

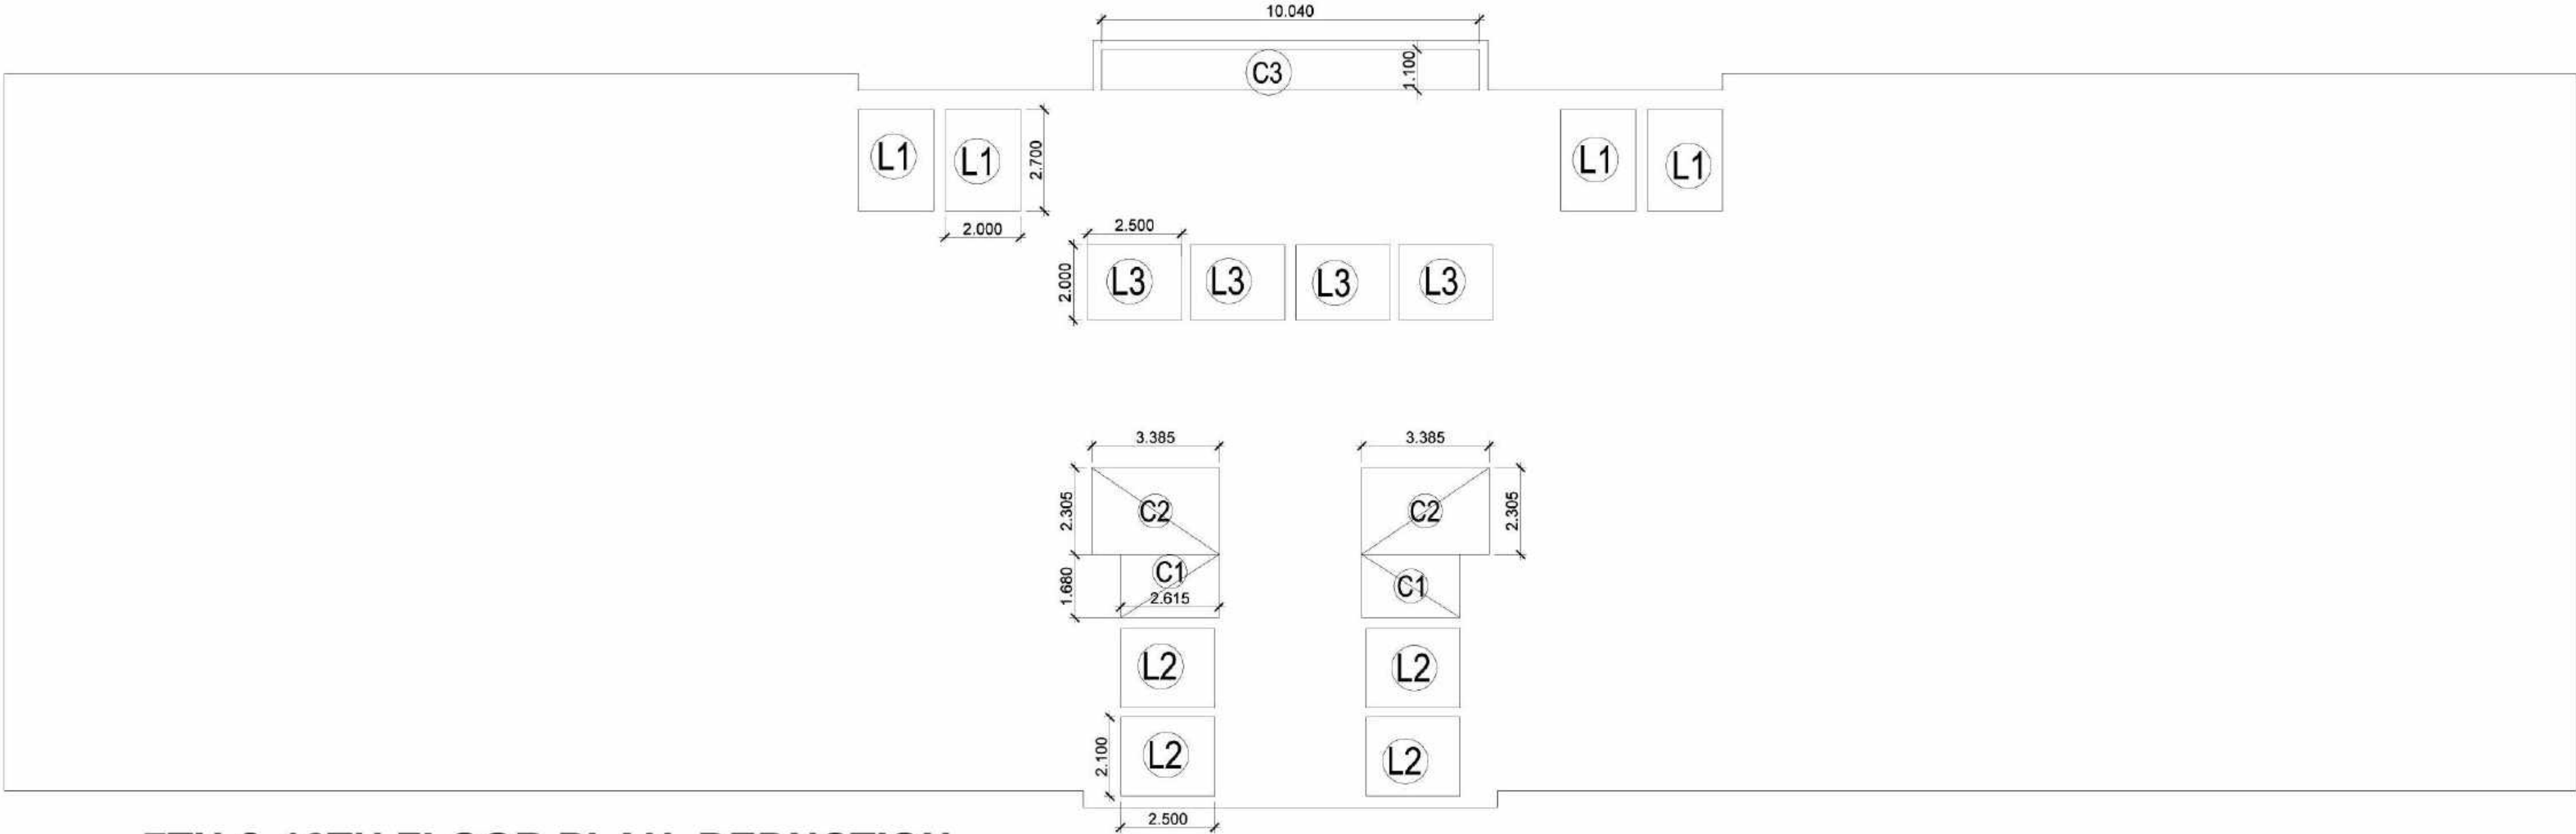

7TH.& 16TH.FLOOR PLAN DEDUCTION
AREA ENVELOPE PLAN

7TH.& 16TH.FLOOR AREA SERVICES FLOOR							
TOTAL AREA							
	LENGTH	WIDTH	NO.	AREA	NO.	TOTAL	SQMT.
01	22.695	19.07	0	432.794	1.000	432.794	SQMT.
02	5.97	18.605	0	111.072	1.000	111.072	SQMT.
03	11.02	19.05	0	209.931	1.000	209.931	SQMT.
04	5.97	18.605	0	111.072	1.000	111.072	SQMT.
05	22.69	19.07	0	432.698	1.000	432.698	SQMT.
06	10.5	1.33	0	13.965	1.000	13.965	SQMT.
					TOTAL (A)	1311.532	SQMT.
LIFT CUT-OUT DEDUCTION AREA							
	LENGTH	WIDTH	NO.	AREA	NO.	TOTAL	SQMT.
L1	2	2.7	0	5.40	4.00	21.60	SQMT.
L2	2.495	2.1	0	5.24	4.00	20.96	SQMT.
L3	2.5	2	0	5.00	4.00	20.00	SQMT.
C1	2.615	1.68	0	4.39	2.00	8.79	SQMT.
C2	3.385	2.305	0	7.80	2.00	15.60	SQMT.
C3	10.04	1.1	0	11.04	1.00	11.04	SQMT.
					TOTAL (B)	97.99	SQMT.
TOTAL 7TH.& 16TH. FLOOR @ SERVICES AREA				A-B		1213.54	SQMT.

Ishtiyak
Ahmed

Digitally signed by
Ishtiyak Ahmed
Date: 2024.07.15
12:49:39 +05'30'

DOOR AND WINDOW SCHEDULE

DOOR AND WINDOW SCHEDULE				
DOOR WINDOW SCHEDULE				
S.NO.	TYPE	SIZE	QILL	REMARKS
1	D1	1500mm x 2400mm	00mm	DOOR
2	D2	900mm x 2400mm	00mm	DOOR
3	D3	750mm x 2400mm	00mm	DOOR
4	W1	800mm x 750mm	1650mm	VENTILATOR
5	W2	2250mm x 1350mm	1050mm	WINDOW
5	DW	3963mm x 2100mm	300mm	DOOR/WINDOW
6	DW1	4000mm x 2100mm	300mm	DOOR/WINDOW
7	DW2	6260mm x 2100mm	300mm	DOOR/WINDOW
8	DW3	3228mm x 2100mm	300mm	DOOR/WINDOW
9	DW4	1568mm x 2100mm	300mm	DOOR/WINDOW
10	DW5	2888mm x 2100mm	300mm	DOOR/WINDOW
11	DW6	4000mm x 2100mm	300mm	DOOR/WINDOW
12	DW7	1829mm x 2100mm	300mm	DOOR/WINDOW
11	FD	1200mm x 2400mm	00mm	FIRE DOOR
12	FD1	900mm x 2400mm	00mm	FIRE DOOR
12	FD2	1500mm x 2400mm	00mm	FIRE DOOR
12	FD3	3300mm x 2400mm	00mm	FIRE DOOR
12	FD4	2300mm x 2400mm	00mm	FIRE DOOR
13	DW8	3215mm x 2100mm	300mm	DOOR/WINDOW
14	DW9	9066mm x 2100mm	300mm	DOOR/WINDOW
15	DW10	4117mm x 2100mm	300mm	DOOR/WINDOW
15	DW11	4650mm x 2100mm	300mm	DOOR/WINDOW
16	GL	AS/PLAN x 2100mm	300mm	DOOR/WINDOW
16	GL1	5400mm x 2100mm	300mm	DOOR/WINDOW
16	GL2	3500mm x 2100mm	300mm	DOOR/WINDOW
16	GL3	1859mm x 2100mm	300mm	DOOR/WINDOW
17	DW11	4117mm x 2100mm	300mm	DOOR/WINDOW
18	DW12	9066 mm x 2100mm	300mm	DOOR/WINDOW
19	D4	1200mm x 2400mm	00mm	DOOR

SUBMISSION DRAWING

OWNER'S SIGN.

For Gulshan Homes And Infrastructure Pvt. Ltd.
Authorized Signatory

ARCHITECTS SIGN

RAJIV GANESH
ARCHITECT
LIC NO. CAL/PT/1850

STRUCTURAL CONSULTANT

PROJECT

PROPOSED PLAN FOR COMMERCIAL PLOT
NO.-C3-D,SECTOR - 129 NOIDA
FOR GULSHAN HOMES AND
INFRASTRUCTURES PVT.LTD

DRAWING TITLE

7TH.& 16TH. FLOOR PLAN
SERVICES PLAN

Scale 1:200


Date

SHEET. NO.

DRG. NO.

JOB. NO

009

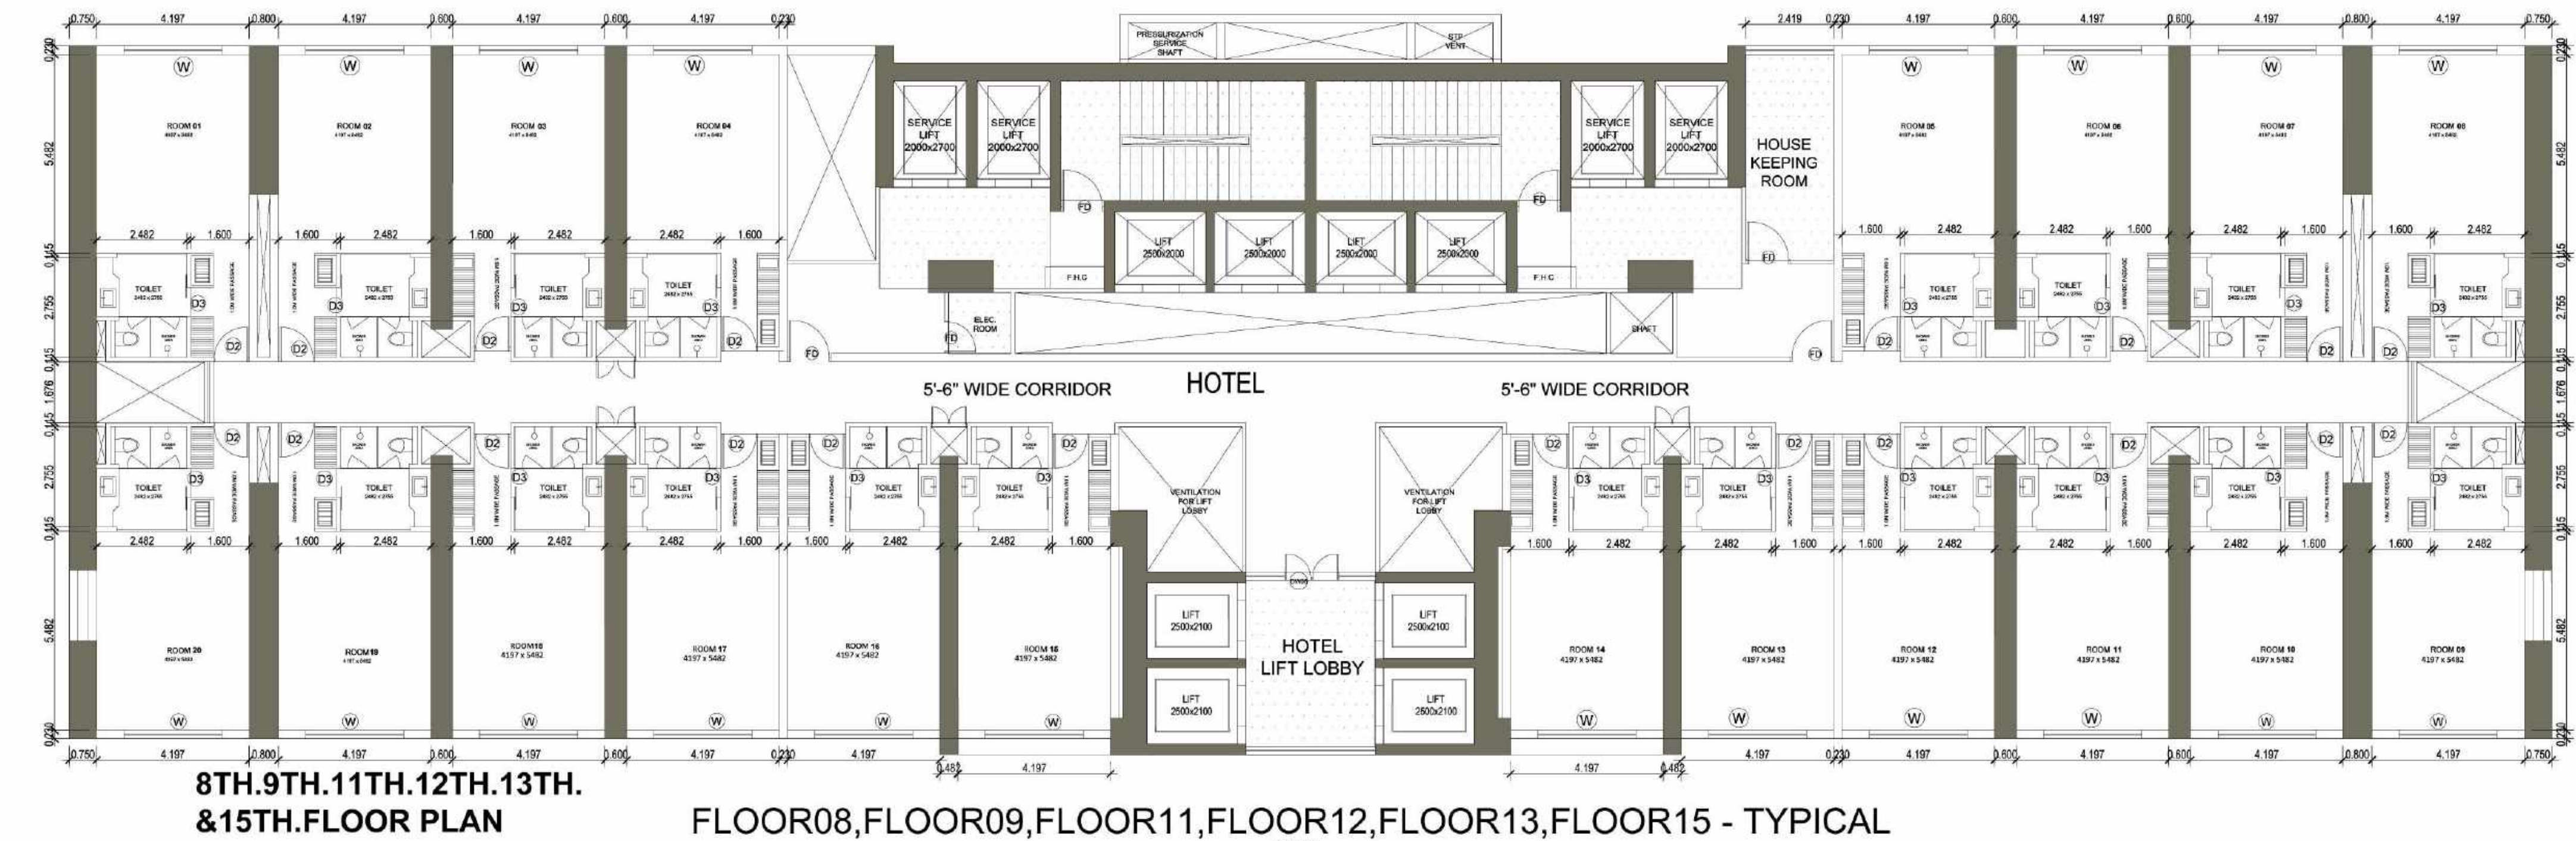

8TH.9TH.11TH.12TH.13TH.&15TH. FLOOR						
TOTAL AREA	LENGTH	WIDTH	NO.	AREA	NO.	TOTAL SQMT.
01	22.695	19.07	0	432.794	1.000	432.794 SQMT.
02	5.97	18.605	0	111.072	1.000	111.072 SQMT.
03	11.02	19.05	0	209.931	1.000	209.931 SQMT.
04	5.97	18.605	0	111.072	1.000	111.072 SQMT.
05	22.69	19.07	0	432.698	1.000	432.698 SQMT.
06	10.5	1.33	0	13.965	1.000	13.965 SQMT.
TOTAL (A)				1311.532		SQMT.

CUT-OUT AREA						
CUT-OUT AREA	LENGTH	WIDTH	NO.	AREA	NO.	TOTAL SQMT.
C1	0.255	3.955	0	1.009	2.000	2.017 SQMT.
C2	2.72	1.68	0	4.570	2.000	9.139 SQMT.
C3	1.335	1.025	0	1.368	4.000	5.474 SQMT.
C4	1.1	1.025	0	1.128	4.000	4.510 SQMT.
C5	0.995	1.025	0	1.020	2.000	2.040 SQMT.
C6	3.385	2.305	0	7.802	2.000	15.605 SQMT.
C7	2.615	1.68	0	4.393	2.000	8.786 SQMT.
C8	2.425	5.665	0	13.738	1.000	13.738 SQMT.
C9	16.28	1.675	0	27.269	1.000	27.269 SQMT.
C10	1.71	1.675	0	2.864	1.000	2.864 SQMT.
C11	10.04	1.1	0	11.044	1.000	11.044 SQMT.
TOTAL (B)				102.486		SQMT.

LIFT CUT-OUT DEDUCTION AREA						
LIFT CUT-OUT DEDUCTION AREA	LENGTH	WIDTH	NO.	AREA	NO.	TOTAL SQMT.
L1	2	2.7	0	5.40	4.00	21.60 SQMT.
L2	2.5	2.1	0	5.25	4.00	21.00 SQMT.
L3	2.5	2	0	5.00	4.00	20.00 SQMT.
TOTAL (C)				62.60		SQMT.


FIRE STAIR CASE 15% OF SERVICES AREA						
FIRE STAIR CASE 15% OF SERVICES AREA	LENGTH	WIDTH	NO.	AREA	NO.	TOTAL SQMT.
F2	6.73	3.3	0	22.21	2.00	44.42 SQMT.
TOTAL (D)				44.42		SQMT.

LIFT LOBBY CASE 15% OF SERVICES AREA						
LIFT LOBBY CASE 15% OF SERVICES AREA	LENGTH	WIDTH	NO.	AREA	NO.	TOTAL SQMT.
B1	4.685	2.785	0	13.05	2.00	26.10 SQMT.
B2	3.56	4.58	0	16.30	1.00	16.30 SQMT.
TOTAL (E)				42.40		SQMT.


SHAFT ELEC. ROOM AHU CASE 15% OF SERVICES AREA						
SHAFT ELEC. ROOM AHU CASE 15% OF SERVICES AREA	LENGTH	WIDTH	NO.	AREA	NO.	TOTAL SQMT.
S1	1.71	1.675	0	2.86	1.00	2.86 SQMT.
S2	1.485	0.6	0	0.89	2.00	1.78 SQMT.
S3	2.425	5.665	0	13.74	1.00	13.74 SQMT.
TOTAL (F)				18.38		SQMT.

8TH.9TH.11TH.12TH.13TH.&15TH.FLOOR @ F.A.R. AREA	A-B-C-D-E-F	1041.24	SQMT.
8TH.9TH.11TH.12TH.13TH.&15TH. @ SERVICES AREA	D+E+F	105.20	SQMT.

HOTEL NUMBER (8TH.FLOOR TO 15TH.FLOOR PLAN)																									
8TH.Floor	801	802	803	804	805	806	807	808	809	810	811	812	813	814	815	816	817	818	819	820	821	822	823	824	825
9TH.Floor	901	902	903	904	905	906	907	908	909	910	911	912	913	914	915	916	917	918	919	920	921	922	923	924	925
11TH.Floor	1101	1102	1103	1104	1105	1106	1107	1108	1109	1110	1111	1112	1113	1114	1115	1116	1117	1118	1119	1120	1121	1122	1123	1124	1125
12TH.Floor	1201	1202	1203	1204	1205	1206	1207	1208	1209	1210	1211	1212	1213	1214	1215	1216	1217	1218	1219	1220	1221	1222	1223	1224	1225
13TH.Floor	1301	1302	1303	1304	1305	1306	1307	1308	1309	1310	1311	1312	1313	1314	1315	1316	1317	1318	1319	1320	1321	1322	1323	1324	1325
14TH.Floor	1401	1402	1403	1404	1405	1406	1407	1408	1409	1410	1411	1412	1413	1414	1415	1416	1417	1418	1419	1420	1421	1422	1423	1424	1425
15TH.Floor	1501	1502	1503	1504	1505	1506	1507	1508	1509	1510	1511	1512	1513	1514	1515	1516	1517	1518	1519	1520	1521	1522	1523	1524	1525

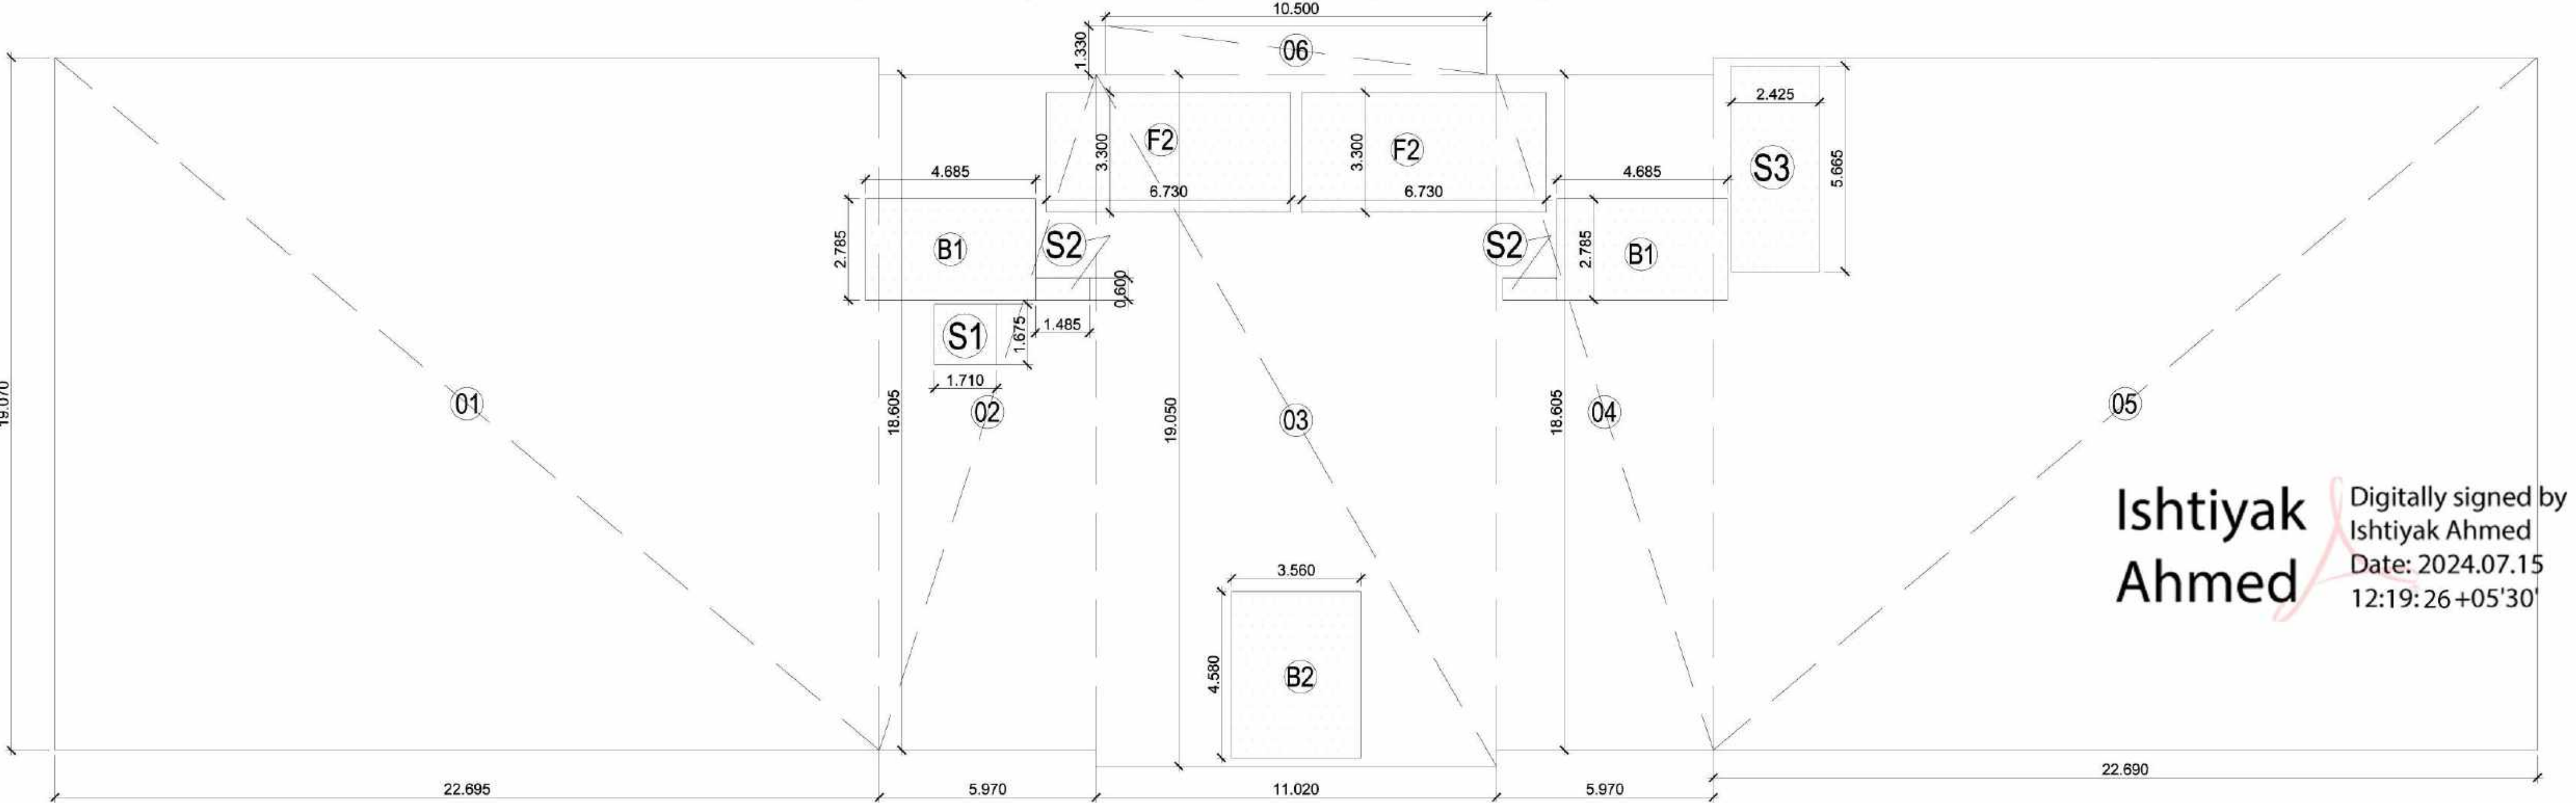

Ishtiyak Ahmed
Digitally signed by Ishtiyak Ahmed
Date: 2024.07.15
12:19:26+05'30'

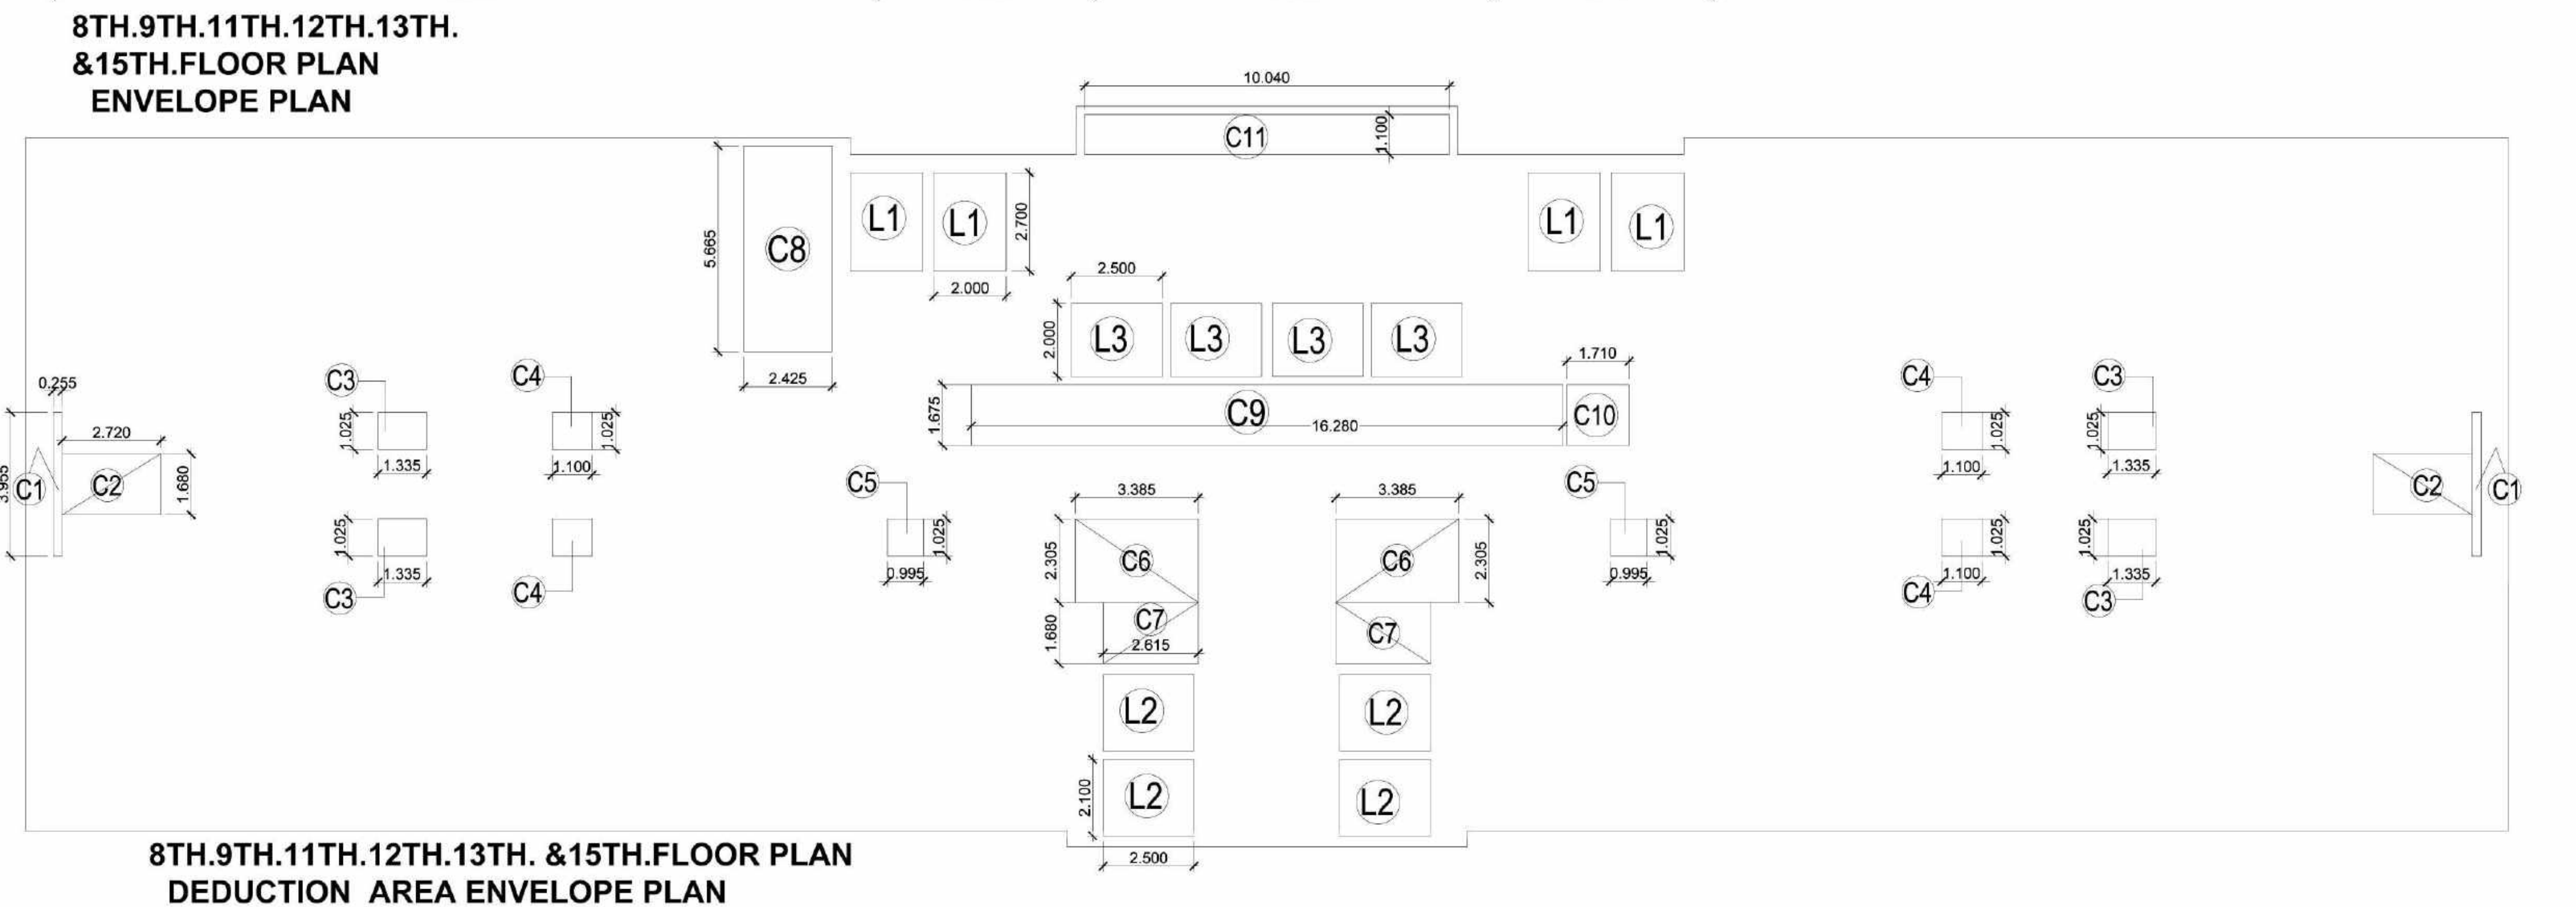

DOOR AND WINDOW SCHEDULE

S.NO.	TYPE	SIZE	CILL	LINTEL	REMARKS
1	D1	1500mm x 2400mm	0mm	2400mm	DOOR
2	D2	800mm x 2400mm	0mm	2400mm	DOOR
3	D3	750mm x 2400mm	0mm	2400mm	DOOR
4	W1	800mm x 750mm	1050mm	2400mm	VENTILATOR
5	W2	2230mm x 1500mm	1050mm	2400mm	WINDOW
6	DW	3065mm x 2100mm	300mm	2400mm	DOOR/WINDOW
7	DW1	4000mm x 2100mm	300mm	2400mm	DOOR/WINDOW
8	DW2	4000mm x 2100mm	300mm	2400mm	DOOR/WINDOW
9	DW3	3225mm x 2100mm	300mm	2400mm	DOOR/WINDOW
10	DW4	1985mm x 2100mm	300mm	2400mm	DOOR/WINDOW
11	DW5	2885mm x 2100mm	300mm	2400mm	DOOR/WINDOW
12	DW6	4000mm x 2100mm	300mm	2400mm	DOOR/WINDOW
13	DW7	1805mm x 2100mm	300mm	2400mm	DOOR/WINDOW
14	DW8	3215mm x 2100mm	300mm	2400mm	DOOR/WINDOW
15	DW9	805mm x 2100mm	300mm	2400mm	DOOR/WINDOW
16	DW10	4117mm x 2100mm	300mm	2400mm	DOOR/WINDOW
17	DW11	4117mm x 2100mm	300mm	2400mm	DOOR/WINDOW
18	DW12	5865 mm x 2100mm	300mm	2400mm	DOOR/WINDOW
19	D4	1200mm x 2400mm	0mm	2400mm	DOOR

SUBMISSION DRAWING

OWNER'S SIGN.

For Gulshan Homes And Infrastructure Pvt. Ltd.
Authorised Signatory

ARCHITECTS SIGN

RAJIV KANDHI
ARCHITECT
LIC. No-CA/191/1362

STRUCTURAL CONSULTANT

PROJECT

PROPOSED PLAN FOR COMMERCIAL PLOT
NO.-C3-D,SECTOR - 129 NOIDA
FOR GULSHAN HOMES AND
INFRASTRUCTURES PVT.LTD

DRAWING TITLE
8TH.9TH.11TH.12TH.13TH.
&15TH.FLOOR PLAN

Scale

1:200


Date

SHEET. NO.

DRG. NO.

JOB. NO

010

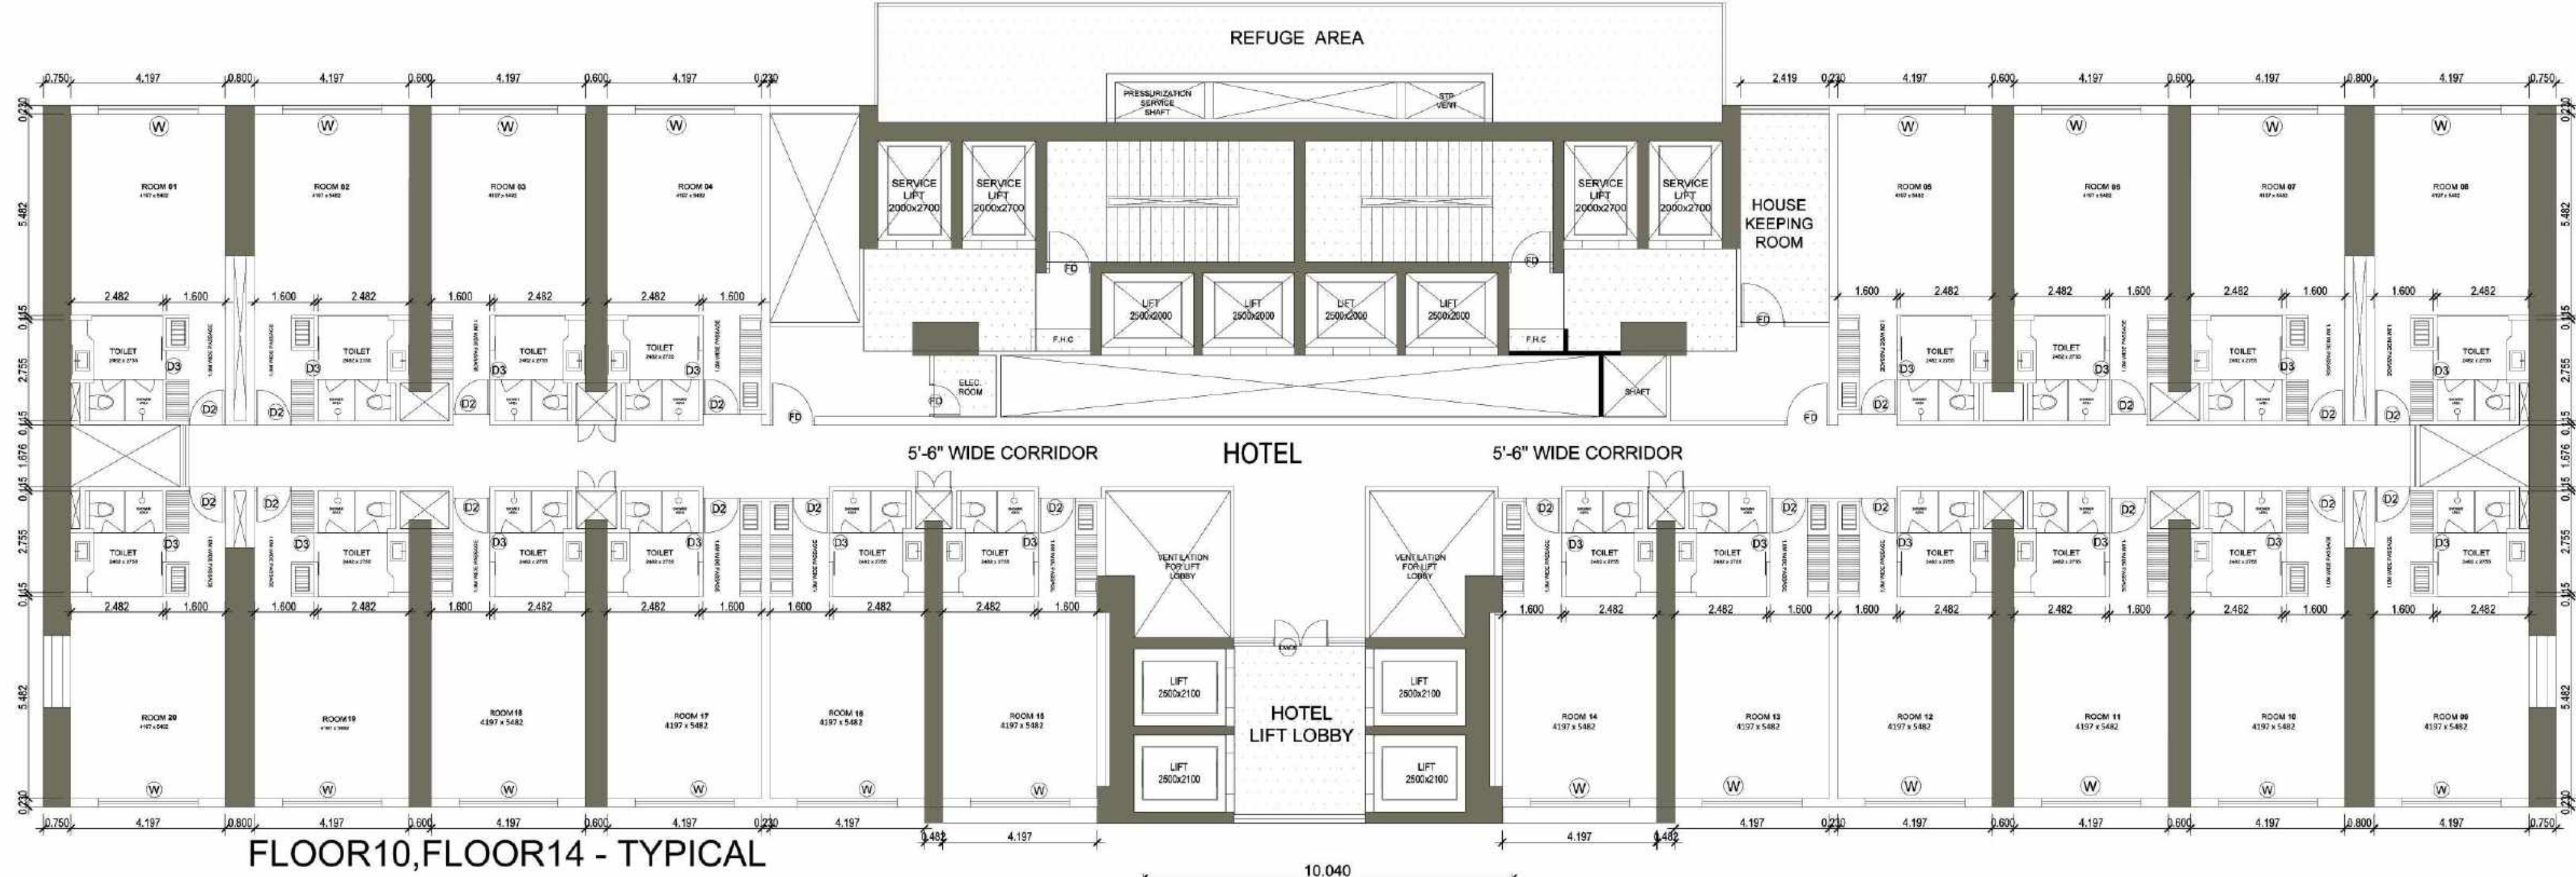

10TH.&14TH. FLOOR REFUGE TERRACE						
TOTAL AREA	LENGTH	WIDTH	NO.	AREA	NO.	TOTAL
O1	22.695	19.07	0	432.794	1.000	432.794
O2	5.97	18.605	0	111.072	1.000	111.072
O3	11.02	19.05	0	209.931	1.000	209.931
O4	5.97	18.605	0	111.072	1.000	111.072
O5	22.69	19.07	0	432.698	1.000	432.698
O6	10.5	1.33	0	13.965	1.000	13.965
TOTAL (A)				1311.532		SQMT.

CUT-OUT AREA						
CUT-OUT AREA	LENGTH	WIDTH	NO.	AREA	NO.	TOTAL
C1	0.255	3.955	0	1.009	2.000	2.017
C2	2.72	1.68	0	4.570	2.000	9.139
C3	1.335	1.025	0	1.368	4.000	5.474
C4	1.1	1.025	0	1.128	4.000	4.510
C5	0.995	1.025	0	1.020	2.000	2.040
C6	3.385	2.305	0	7.802	2.000	15.605
C7	2.615	1.68	0	4.393	2.000	8.786
C8	2.425	5.665	0	13.738	1.000	13.738
C9	16.28	1.675	0	27.269	1.000	27.269
C10	1.71	1.675	0	2.864	1.000	2.864
C11	10.04	1.1	0	11.044	1.000	11.044
TOTAL (B)				102.486		SQMT.

LIFT CUT-OUT DEDUCTION AREA						
LIFT CUT-OUT DEDUCTION AREA	LENGTH	WIDTH	NO.	AREA	NO.	TOTAL
L1	2	2.7	0	5.40	4.00	21.60
L2	2.5	2.1	0	5.25	4.00	21.00
L3	2.5	2	0	5.00	4.00	20.00
TOTAL (C)				62.60		SQMT.

FIRE STAIR CASE 15% OF SERVICES AREA						
FIRE STAIR CASE 15% OF SERVICES AREA	LENGTH	WIDTH	NO.	AREA	NO.	TOTAL
F2	6.73	3.3	0	22.21	2.00	44.42
TOTAL (D)				44.42		SQMT.


LIFT LOBBY CASE 15% OF SERVICES AREA						
LIFT LOBBY CASE 15% OF SERVICES AREA	LENGTH	WIDTH	NO.	AREA	NO.	TOTAL
B1	4.685	2.785	0	13.05	2.00	26.10
B2	3.56	4.58	0	16.30	1.00	16.30
TOTAL (E)				42.40		SQMT.

SHAFT ELEC. ROOM AHU CASE 15% OF SERVICES AREA						
SHAFT ELEC. ROOM AHU CASE 15% OF SERVICES AREA	LENGTH	WIDTH	NO.	AREA	NO.	TOTAL
S1	1.71	1.675	0	2.86	1.00	2.86
S2	1.485	0.6	0	0.89	2.00	1.78
S3	2.425	5.665	0	13.74	1.00	13.74
TOTAL (F)				18.38		SQMT.

REFUGE TERRACE 15% OF SERVICES AREA						
REFUGE TERRACE 15% OF SERVICES AREA	LENGTH	WIDTH	NO.	AREA	NO.	TOTAL
R1	6.23	3.25	0	20.25	2.00	40.50
R2	10.5	1.92	0	20.16	1.00	20.16
TOTAL (G)				60.66		SQMT.


10TH.&14TH. FLOOR REFUGE TERRACE @ F.A.R. AREA	A-B-C-D-E-F	1041.24	SQMT.
10TH.&14TH. FLOOR REFUGE TERRACE @ SERVICES AREA	D+E+F+G	165.86	SQMT.

10TH. &14TH.FLOOR PLAN
ENVELOPE PLAN

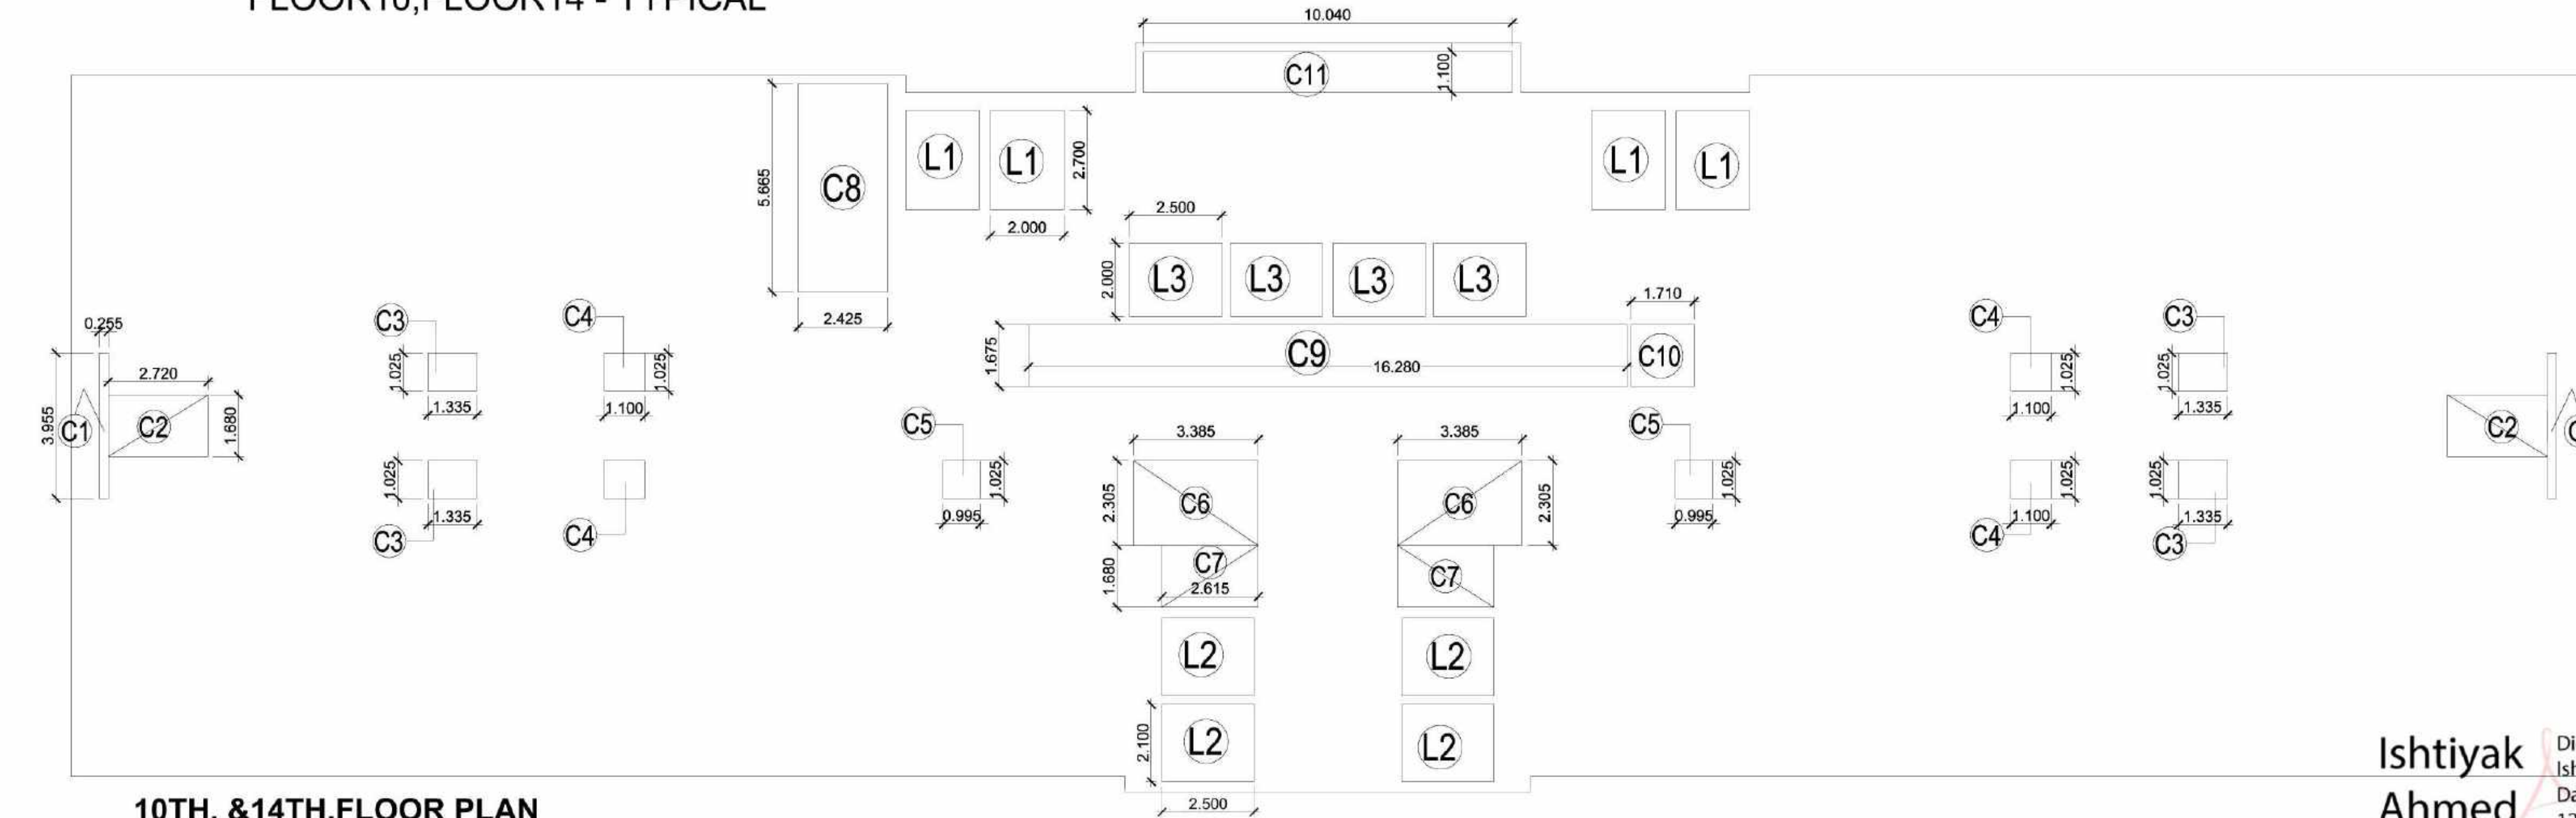


Ishtiyak
Ahmed

Digitally signed by
Ishtiyak Ahmed
Date: 2024.07.15
12:50:42 +05'30'

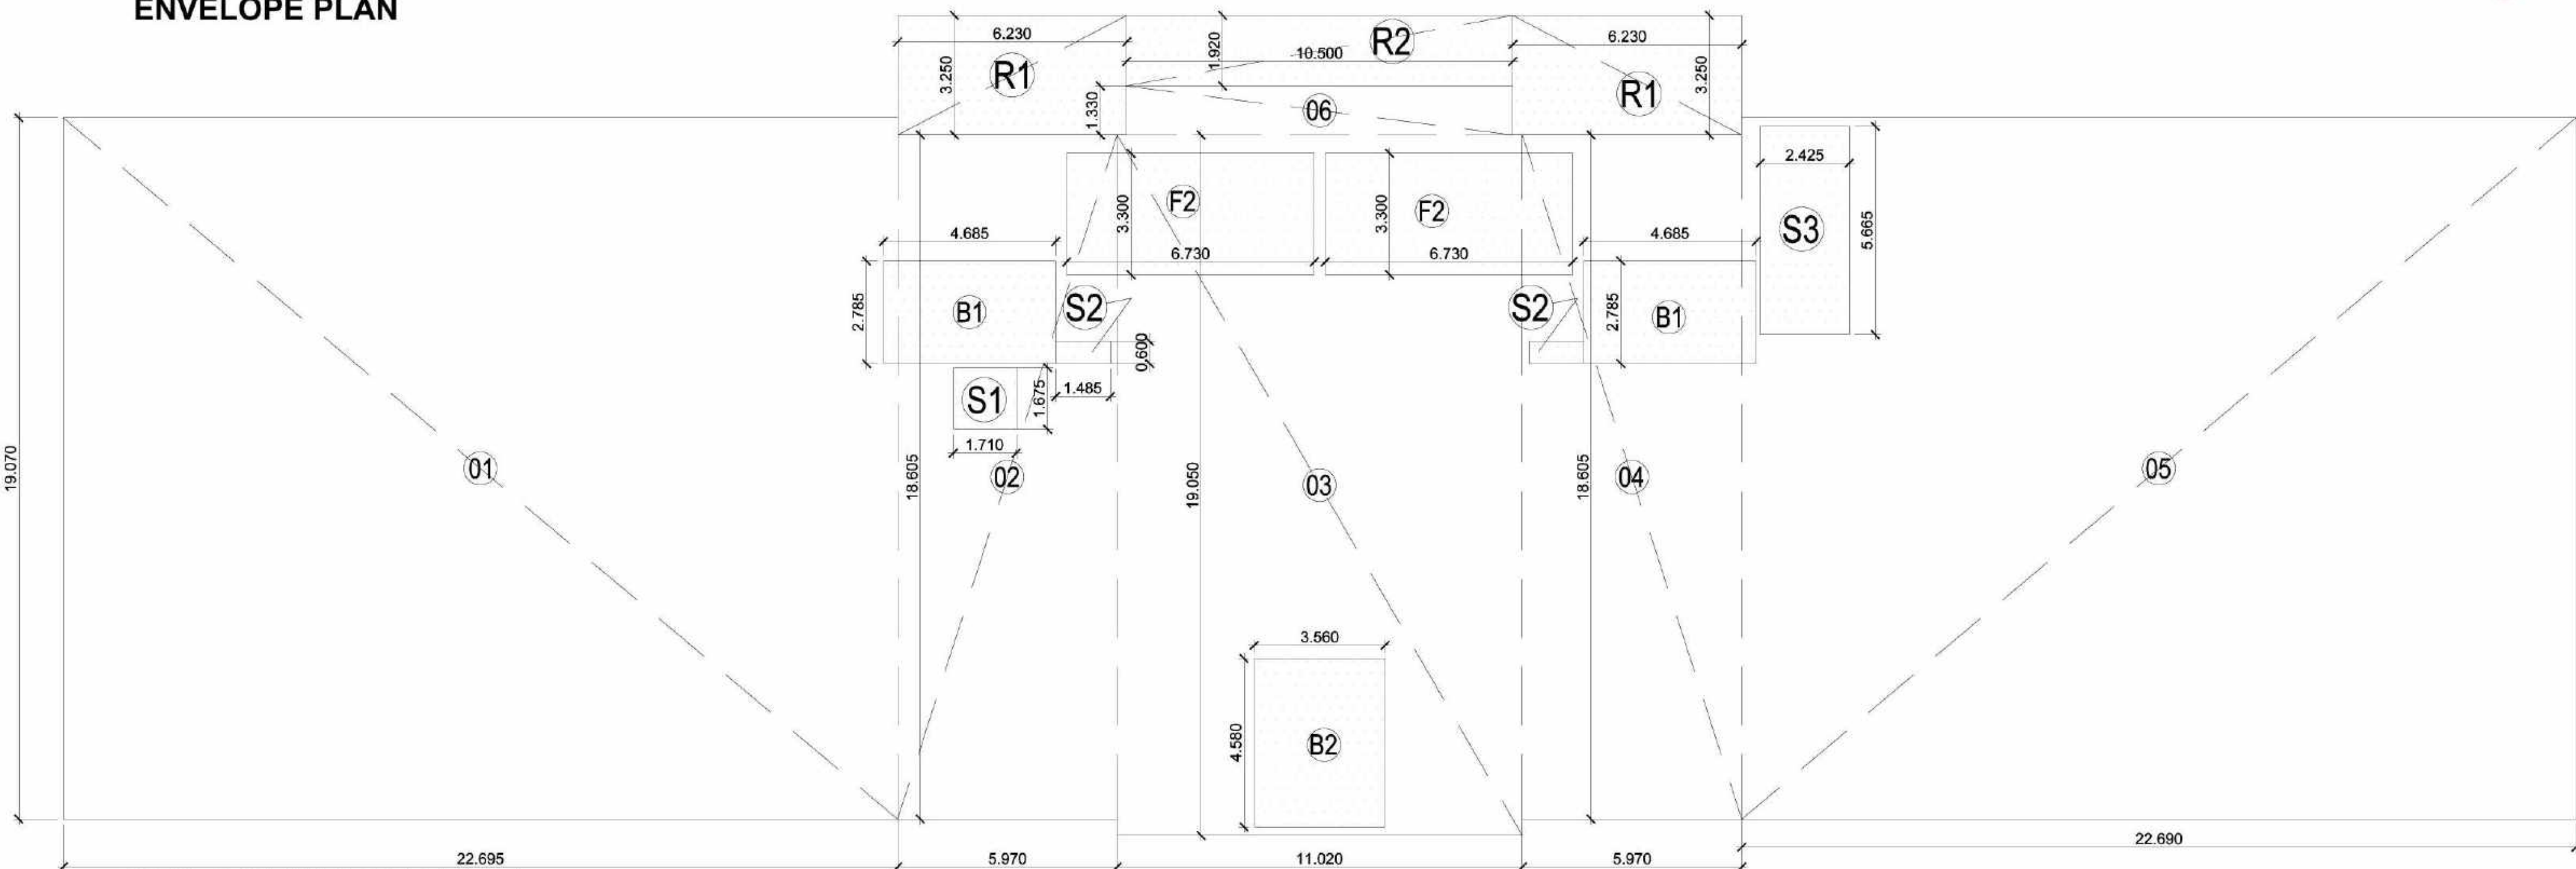


10TH. &14TH.FLOOR PLAN
DEDUCTION AREA ENVELOPE PLAN

DOOR WINDOW SCHEDULE				
S.NO.	TYPE	SIZE	CLL.	REMARKS
1	D1	1500mm x 2400mm	00mm	2400mm
2	D2	900mm x 2400mm	00mm	2400mm
3	D3	750mm x 2400mm	00mm	2400mm
4	W1	800mm x 750mm	1500mm	2400mm
5	W2	2250mm x 1500mm	1500mm	2400mm
6	DW1	3900mm x 2100mm	300mm	2400mm
7	DW2	4300mm x 2100mm	300mm	2400mm
7	DW2	6300mm x 2100mm	300mm	2400mm
8	DW3	3225mm x 2100mm	300mm	2400mm
9	DW4	1500mm x 2100mm	300mm	2400mm
10	DW5	2100mm x 2100mm	300mm	2400mm
11	DW6	4300mm x 2100mm	300mm	2400mm
12	DW7	1800mm x 2100mm	300mm	2400mm
13	DW8	3225mm x 2100mm	300mm	2400mm
14	DW9	3000mm x 2100mm	300mm	2400mm
15	DW10	4175mm x 2100mm	300mm	2400mm
16	DW11	4850mm x 2100mm	300mm	2400mm
17	DW12	5400mm x 2100mm	300mm	2400mm
18	DW13	5800mm x 2100mm	300mm	2400mm
19	DW14	3225mm x 2100mm	300mm	2400mm
20	DW15	3000mm x 2100mm	300mm	2400mm
21	DW16	4175mm x 2100mm	300mm	2400mm
22	DW17	4850mm x 2100mm	300mm	2400mm
23	DW18	5400mm x 2100mm	300mm	2400mm
24	DW19	5800mm x 2100mm	300mm	2400mm
25	DW20	3225mm x 2100mm	300mm	2400mm
26	DW21	3000mm x 2100mm	300mm	2400mm
27	DW22	4175mm x 2100mm	300mm	2400mm
28	DW23	4850mm x 2100mm	300mm	2400mm
29	DW24	5400mm x 2100mm	300mm	2400mm
30	DW25	5800mm x 2100mm	300mm	2400mm
31	DW26	3225mm x 2100mm	300mm	2400mm
32	DW27	3000mm x 2100mm	300mm	2400mm
33	DW28	4175mm x 2100mm	300mm	2400mm
34	DW29	4850mm x 2100mm	300mm	2400mm
35	DW30	5400mm x 2100mm	300mm	2400mm
36	DW31	5800mm x 2100mm	300mm	2400mm
37	DW32	3225mm x 2100mm	300mm	2400mm
38	DW33	3000mm x 2100mm	300mm	2400mm
39	DW34	4175mm x 2100mm	300mm	2400mm
40	DW35	4850mm x 2100mm	300mm	2400mm
41	DW36	5400mm x 2100mm	300mm	2400mm
213	DW208	4175mm x 2100mm	300mm	2400mm
214	DW209	4850mm x 2100mm	300mm	2400mm
215	DW210	5400mm x 2100mm	300mm	2400mm
216	DW211	5800mm x 2100mm	300mm	2400mm
217	DW212	3225mm x 2100mm	300mm	2400mm
218	DW213	3000mm x 2100mm	300mm	2400mm
219	DW214	4175mm x 2100mm	300mm	2400mm
220	DW215	4850mm		

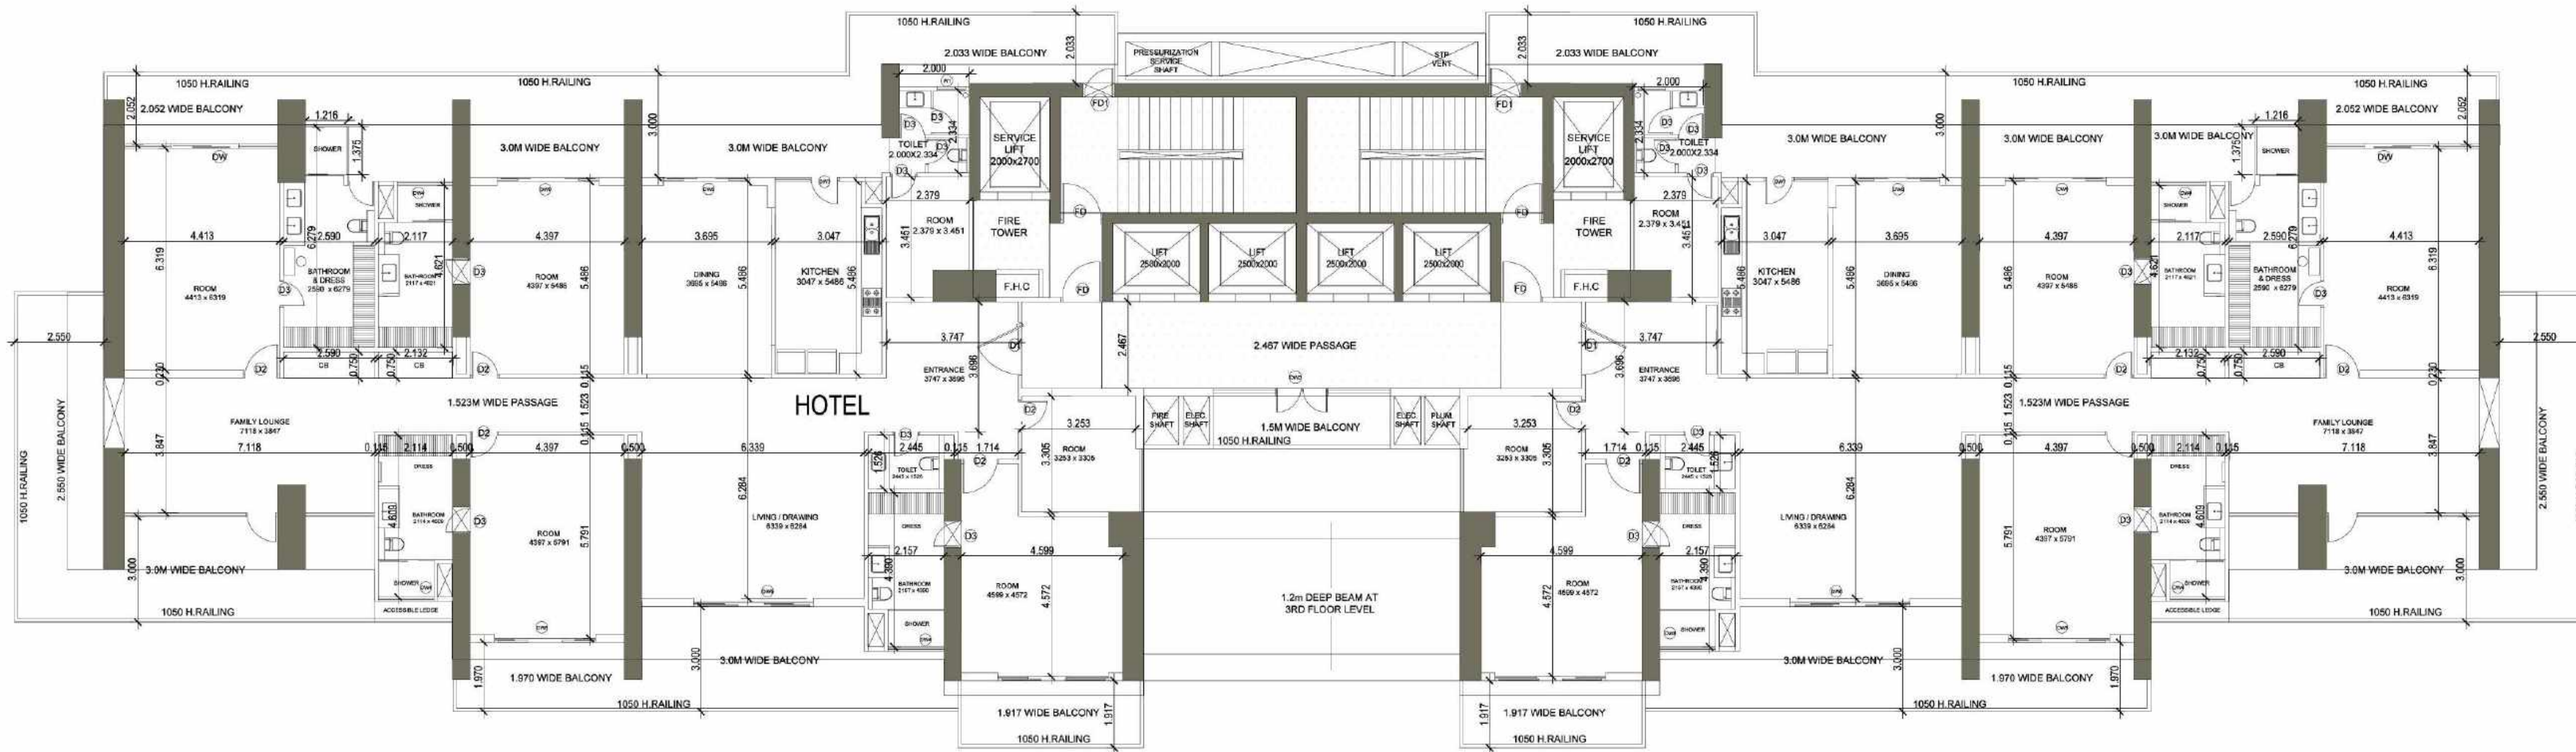


FLOOR17,FLOOR19,FLOOR20,FLOOR21,FLOOR23,FLOOR24,FLOOR25,FLOOR27,FLOOR28,FLOOR29,FLOOR31,FLOOR32,FLOOR33,FLOOR35,FLOOR36,FLOOR37,FLOOR39,FLOOR40,FLOOR41,FLOOR44,FLOOR45,FLOOR47,FLOOR48,FLOOR49,FLOOR51,FLOOR52,FLOOR53 - TYPICAL

17TH. TO 53TH.FLOOR PLAN (TOTAL NO.OF UNITS = 74 NOS.)

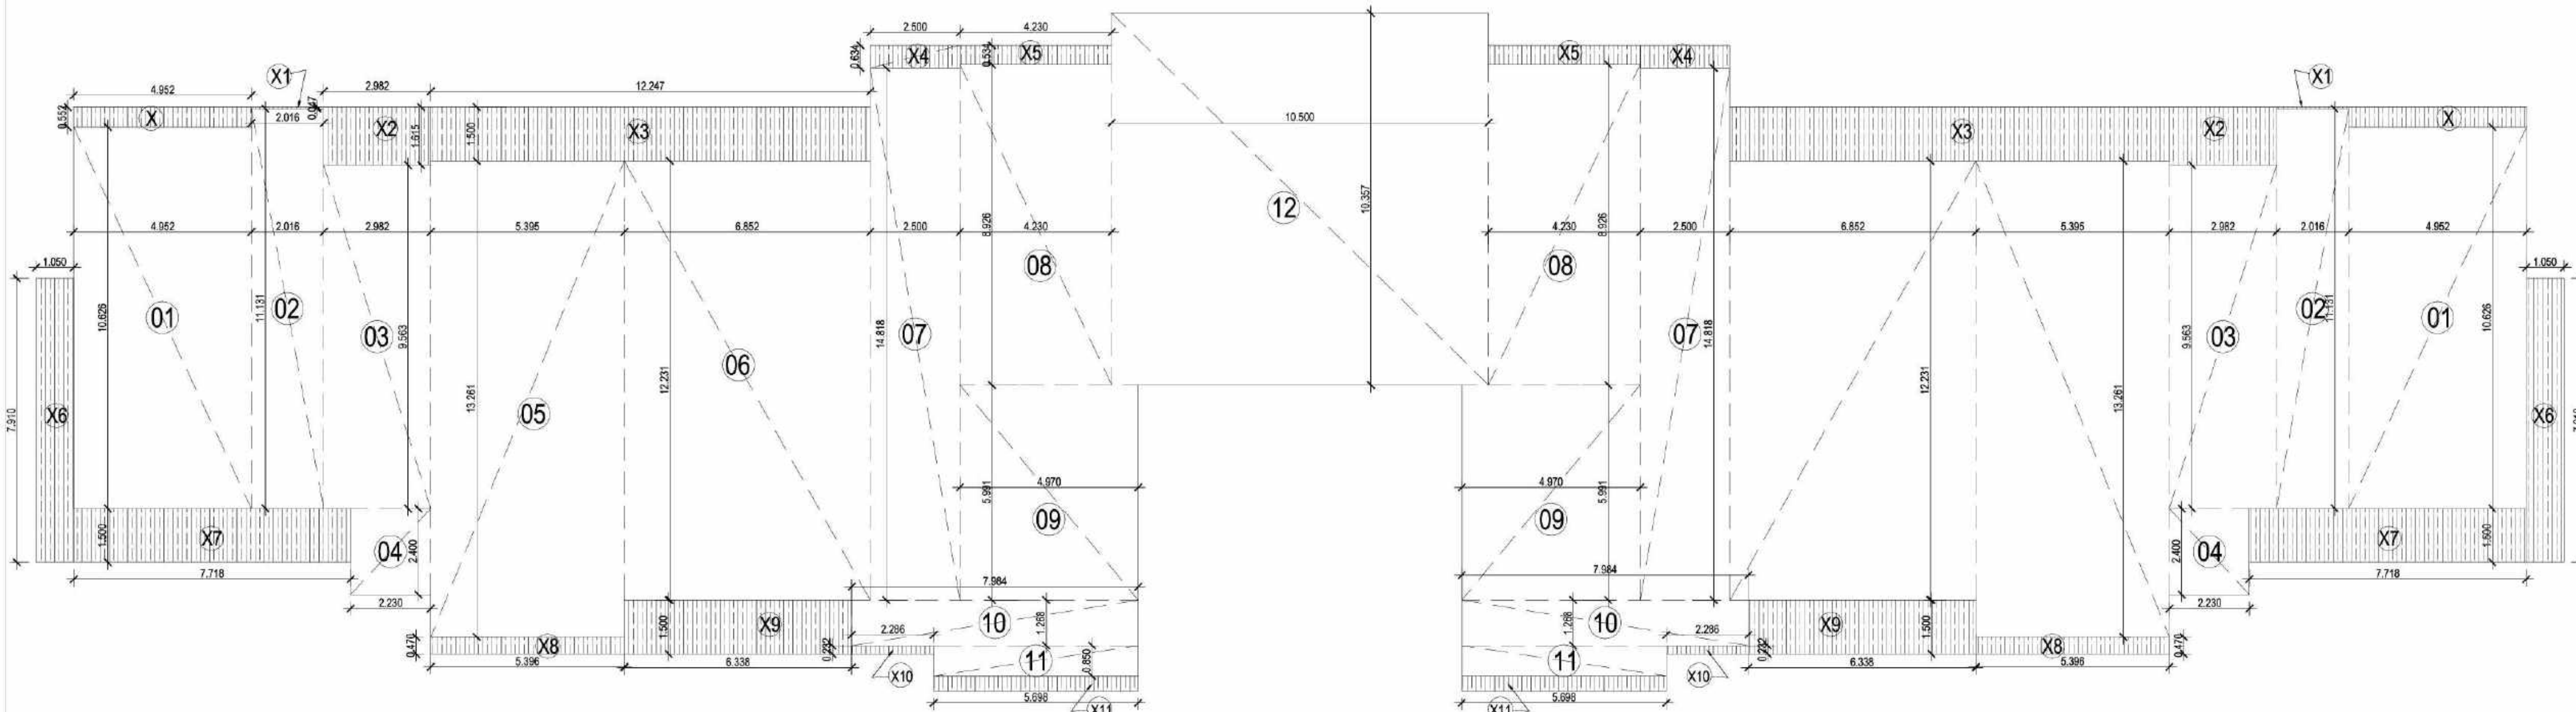

17TH. TO 54TH.FLOOR PLAN ENVELOPE PLAN

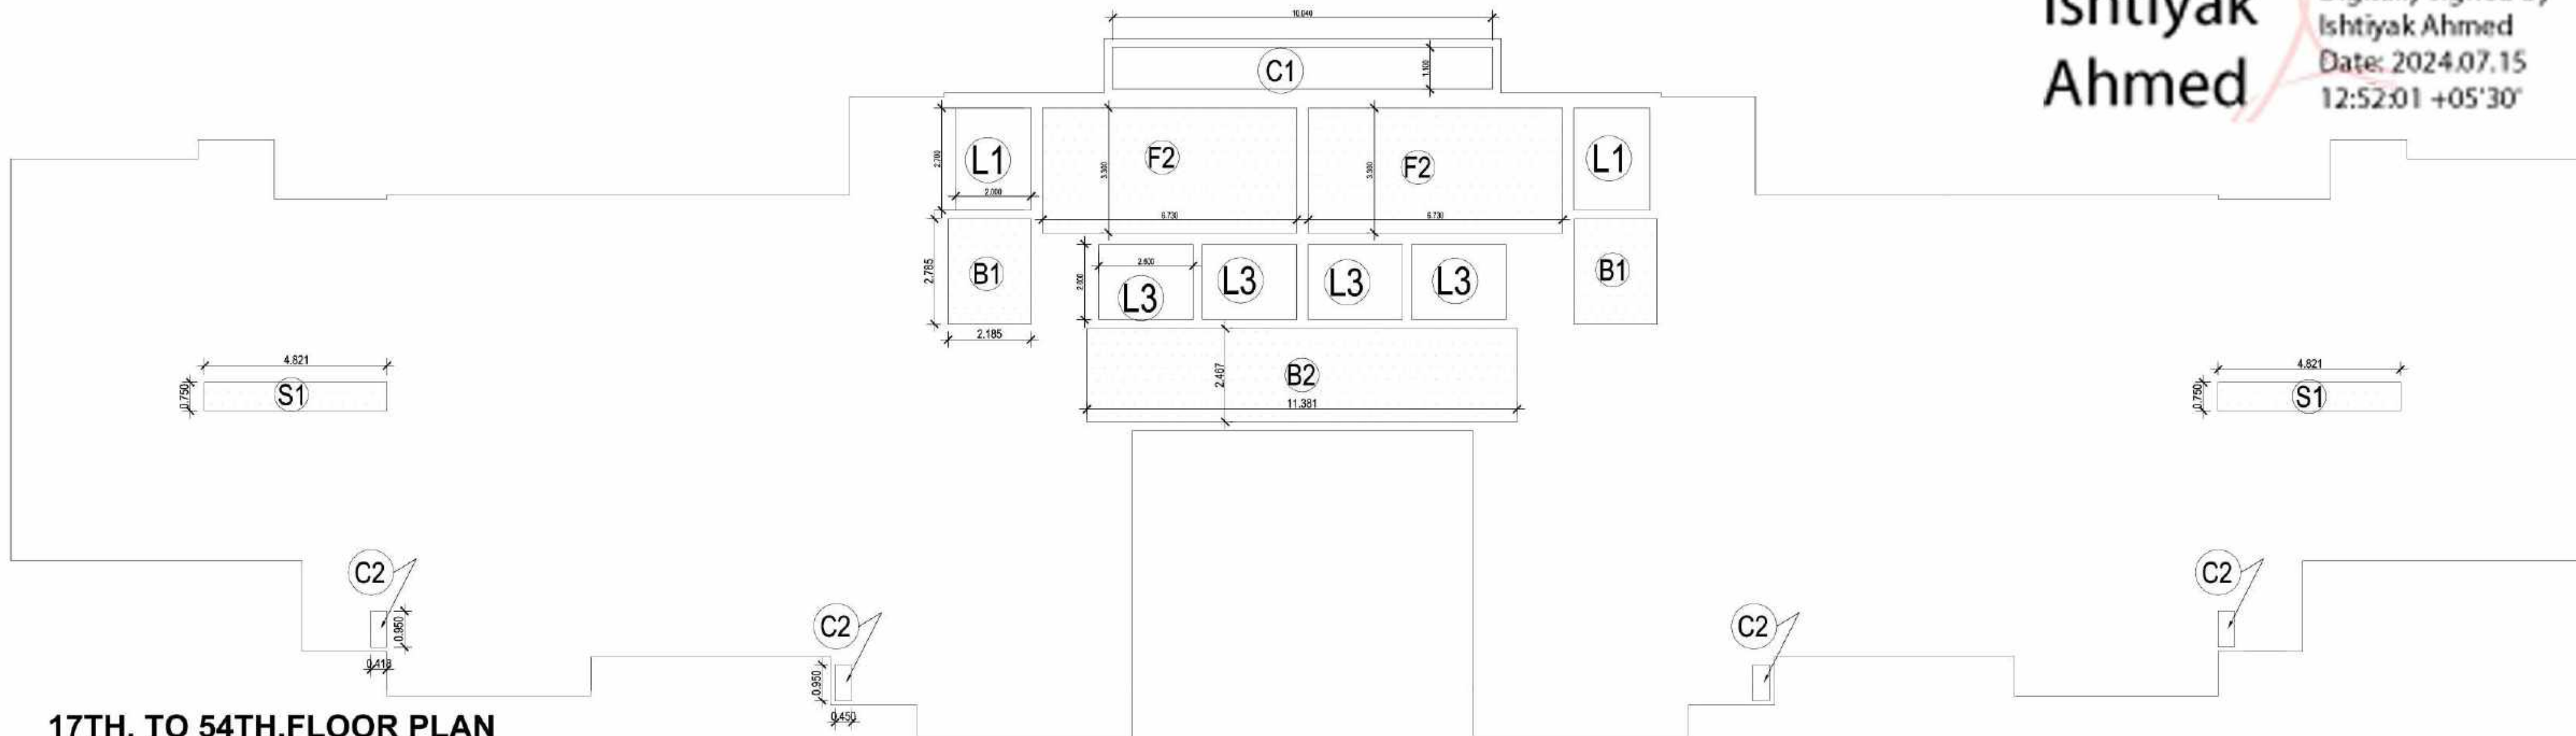

17TH. TO 54TH.FLOOR PLAN DEDUCTION AREA ENVELOPE PLAN

17TH. TO 54TH. FLOOR						
TOTAL AREA		LENGTH	WIDTH	NO.	AREA	SQMT.
O1		4.952	10.626	0	52.620	105.240
O2		2.016	11.131	0	22.440	44.880
O3		2.982	9.563	0	28.517	57.034
O4		2.23	2.4	0	5.352	10.704
O5		5.395	13.261	0	71.543	143.086
O6		6.852	12.231	0	83.807	167.614
O7		2.5	14.818	0	37.045	74.090
O8		4.23	8.926	0	37.757	75.514
O9		4.97	5.991	0	29.775	59.551
O10		7.984	1.268	0	10.124	20.247
O11		5.698	0.85	0	4.843	9.687
O12		10.5	10.357	0	108.749	108.749
				TOTAL (A)	876.395	SQMT.

BALCONY 25% OF F.A.R. AREA						
		LENGTH	WIDTH	NO.	AREA	SQMT.
X		4.952	0.552	0.25	0.683	1.367
X1		2.016	0.047	0.25	0.024	0.047
X2		2.982	1.615	0.25	1.204	2.408
X3		12.247	1.5	0.25	4.593	9.185
X4		2.5	0.634	0.25	0.396	0.793
X5		4.23	0.534	0.25	0.565	1.129
X6		1.050	7.91	0.25	2.076	4.153
X7		7.718	1.5	0.25	2.894	5.789
X8		5.396	0.47	0.25	0.634	1.268
X9		6.338	1.5	0.25	2.377	4.754
X10		2.286	0.232	0.25	0.133	0.265
X11		5.698	0.85	0.25	1.211	2.422
				TOTAL (B)	33.579	SQMT.

LIFT CUT-OUT AND SHAFT DEDUCTION AREA						
		LENGTH	WIDTH	NO.	AREA	SQMT.
L1		2	2.7	0	5.40	10.80
L2		2.5	2	0	5.00	10.00
C1		10.04	1.1	0	11.04	11.04
C2		0.418	0.95	0	0.40	1.59
				TOTAL (C)	43.43	SQMT.

FIRE STAIR CASE AND SERVICES 15% OF SERVICES AREA						
		LENGTH	WIDTH	NO.	AREA	SQMT.
F2		6.73	3.3	0	22.21	44.42
S1		4.821	0.75	0	3.62	7.23
				TOTAL (D)	51.65	SQMT.

LIFT LOBBY CASE 15% OF SERVICES AREA						
		LENGTH	WIDTH	NO.	AREA	SQMT.
B1		2.185	2.785	0	6.09	12.17
B2		11.381	2.467	0	28.08	56.16
				TOTAL (E)	40.25	SQMT.

TOTAL 17TH. TO 54TH. FLOOR @ F.A.R. AREA		A+B-C-D-E	774.644	SQMT.
TOTAL 17TH. TO 54TH. FLOOR @ SERVICES AREA		D+E	91.897	SQMT.

DOOR AND WINDOW SCHEDULE

DOOR AND WINDOW SCHEDULE					
S.NO.	TYPE	SIZE	CILL	LINTEL	REMARKS
1	D1	1500mm x 2400mm	00mm	2400mm	DOOR
2	D2	300mm x 2400mm	00mm	2400mm	DOOR
3	D3	750mm x 2400mm	00mm	2400mm	DOOR
4	W1	800mm x 750mm	1650mm	2400mm	VENTILATOR
5	W2	2250mm x 1300mm	1500mm	2400mm	WINDOW
6	DW	300mm x 2100mm	300mm	2400mm	DOOR/WINDOW
7	DW1	400mm x 2100mm	300mm	2400mm	DOOR/WINDOW
8	DW2	625mm x 2100mm	300mm	2400mm	DOOR/WINDOW
9	DW3	325mm x 2100mm	300mm	2400mm	DOOR/WINDOW
10	DW4	156mm x 2100mm	300mm	2400mm	DOOR/WINDOW
11	DW5	388mm x 2100mm	300mm	2400mm	DOOR/WINDOW
12	DW6	400mm x 2100mm	300mm	2400mm	DOOR/WINDOW
13	DW7	1820mm x 2100mm	300mm	2400mm	DOOR/WINDOW
14	FD	1200mm x 2400mm	00mm	2400mm	FIRE DOOR
15	FD1	900mm x 2400mm	00mm	2400mm	FIRE DOOR
16	FD2	1500mm x 2400mm	00mm	2400mm	FIRE DOOR
17	FD3	3000mm x 2400mm	00mm	2400mm	FIRE DOOR
18	FD4	2000mm x 2400mm	00mm	2400mm	FIRE DOOR
19	DW8	325mm x 2100mm	300mm	2400mm	DOOR/WINDOW
20	DW9	300mm x 2100mm	300mm	2400mm	DOOR/WINDOW
21	DW10	417mm x 2100mm	300mm	2400mm	DOOR/WINDOW
22	DW11	450mm x 2100mm	300mm	2400mm	DOOR/WINDOW
23	GL	AS/PLAN x 2100mm	300mm	2400mm	DOOR/WINDOW
24	GL1	5400mm x 2100mm	300mm	2400mm	DOOR/WINDOW
25	GL2	3500mm x 2100mm	300mm	2400mm	DOOR/WINDOW
26	GL3	1050mm x 2100mm	300mm	2400mm	DOOR/WINDOW
27	DW12	417mm x 2100mm	300mm	2400mm	DOOR/WINDOW
28	DW13	905mm x 2100mm	300mm	2400mm	DOOR/WINDOW
29	D4	1000mm x 2400mm	00mm	2400mm	DOOR

SUBMISSION DRAWING

OWNER'S SIGN.

For Gulshan Homes And Infrastructure Pvt. Ltd.
Authorized Signature

ARCHITECTS SIGN

RAJIV KUMAR
ARCHITECT
LIC. No. CA 87/150

STRUCTURAL CONSULTANT

PROJECT

PROPOSED PLAN FOR COMMERCIAL PLOT
NO.-C3-D, SECTOR - 129 NOIDA
FOR GULSHAN HOMES AND
INFRASTRUCTURES PVT.LTD

DRAWING TITLE

17TH. TO 53TH.FLOOR PLAN

Scale

1:200


Date

SHEET. NO.

DRG. NO.

JOB. NO

012

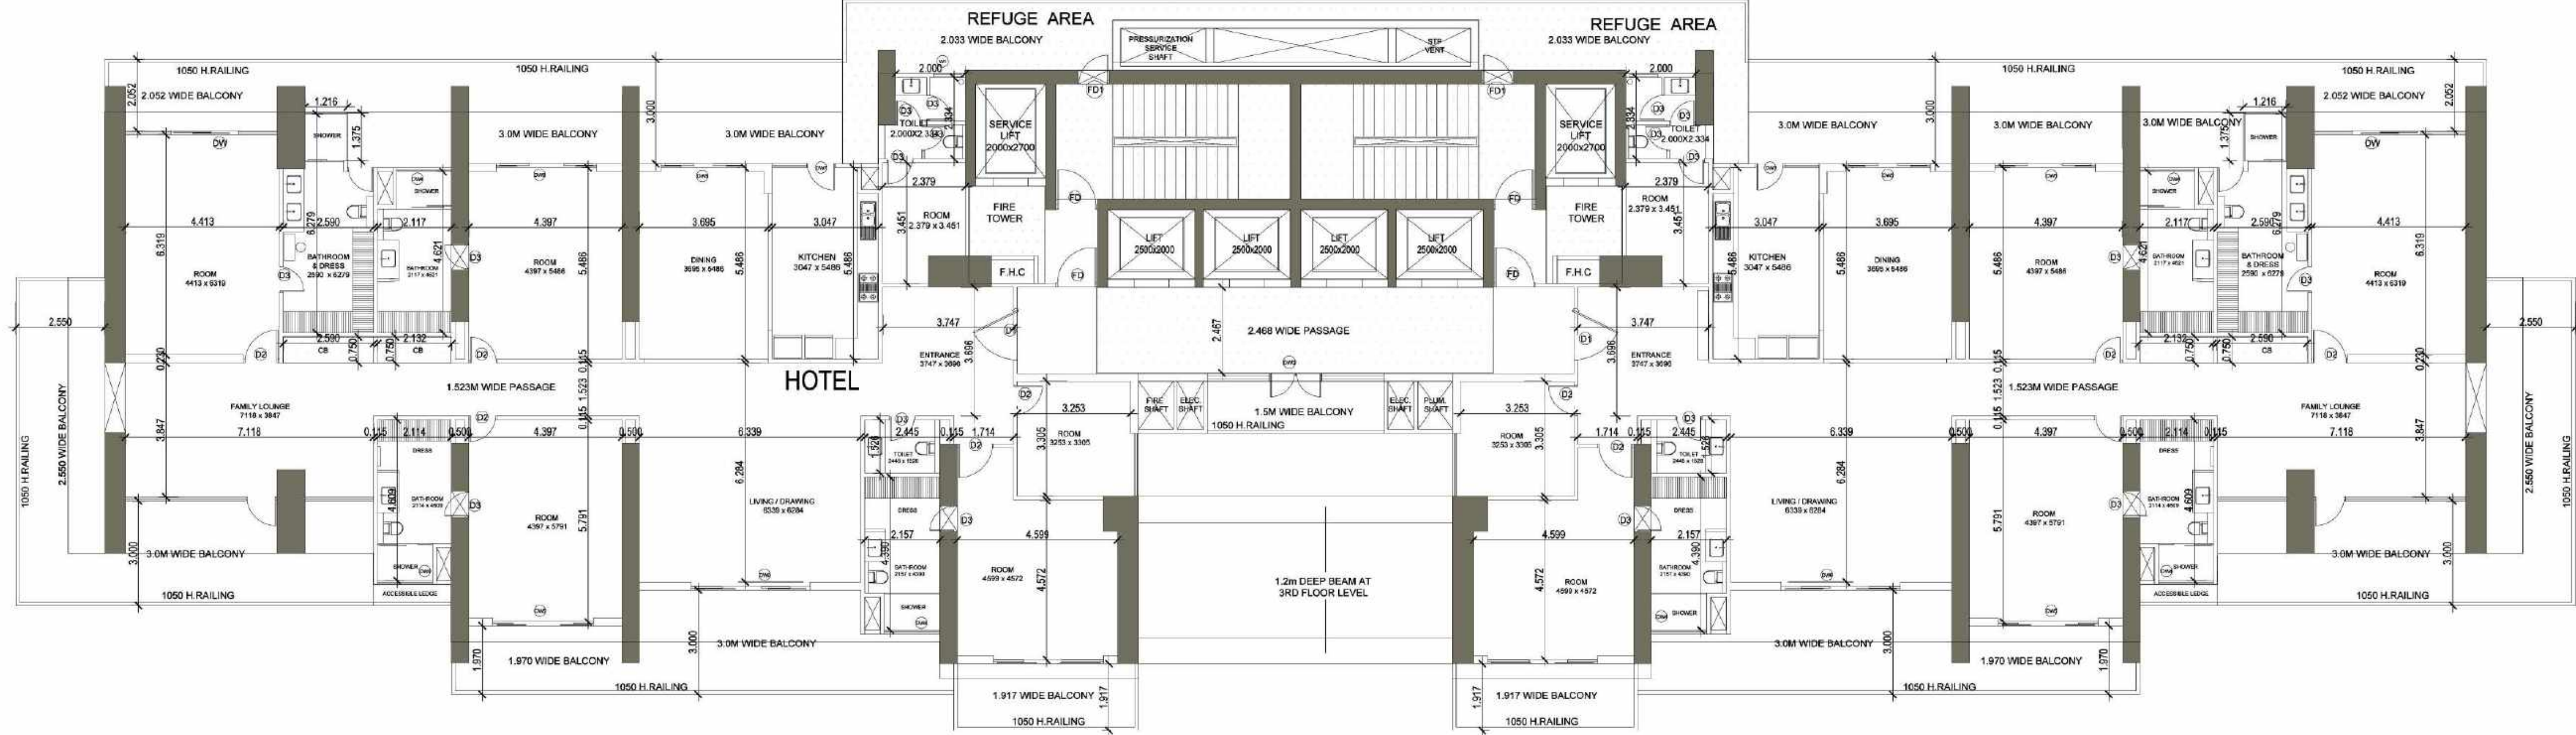

FLOOR18,FLOOR22,FLOOR26,FLOOR30,FLOOR34,FLOOR38,FLOOR42,FLOOR46,FLOOR50,FLOOR54- TYPICAL

18TH.22TH.26TH.30TH.34TH.38TH.
42TH.46TH.50TH.54TH.
FLOOR PLAN REFUGE TERRACE AREA ENVELOPE PLAN

18TH.22TH.26TH.30TH.34TH.38TH.42TH.46TH.50TH.&54TH FLOOR REFUGE FLOOR							
TOTAL AREA		LENGTH	WIDTH	NO.	AREA	NO.	TOTAL
O1	4.952	10.626	0	52.620	2.000	105.240	SQMT.
O2	2.016	11.131	0	22.440	2.000	44.880	SQMT.
O3	2.982	9.563	0	28.517	2.000	57.034	SQMT.
O4	2.23	2.4	0	5.352	2.000	10.704	SQMT.
O5	5.395	13.261	0	71.543	2.000	143.086	SQMT.
O6	6.852	12.231	0	83.807	2.000	167.614	SQMT.
O7	2.5	14.818	0	37.045	2.000	74.090	SQMT.
O8	4.23	8.926	0	37.757	2.000	75.514	SQMT.
O9	4.97	5.991	0	29.775	2.000	59.551	SQMT.
O10	7.984	1.268	0	10.124	2.000	20.247	SQMT.
O11	5.698	0.85	0	4.843	2.000	9.687	SQMT.
O12	10.5	10.357	0	108.749	1.000	108.749	SQMT.
TOTAL (A)					876.395		SQMT.

BALCONY 25% OF F.A.R. AREA							
TOTAL AREA		LENGTH	WIDTH	NO.	AREA	NO.	TOTAL
X	4.952	0.552	0.25	0.683	2.000	1.367	SQMT.
X1	2.016	0.047	0.25	0.024	2.000	0.047	SQMT.
X2	2.982	1.615	0.25	1.204	2.000	2.408	SQMT.
X3	11.228	1.5	0.25	4.211	2.000	8.421	SQMT.
X6	1.050	7.91	0.25	2.076	2.000	4.153	SQMT.
X7	7.718	1.5	0.25	2.894	2.000	5.789	SQMT.
X8	5.396	0.47	0.25	0.634	2.000	1.268	SQMT.
X9	6.338	1.5	0.25	2.377	2.000	4.754	SQMT.
X10	2.286	0.232	0.25	0.133	2.000	0.265	SQMT.
X11	5.698	0.85	0.25	1.211	2.000	2.422	SQMT.
TOTAL (B)					30.893		SQMT.

LIFT CUT-OUT AND SHAFT DEDUCTION AREA							
TOTAL AREA		LENGTH	WIDTH	NO.	AREA	NO.	TOTAL
L1	2	2.7	0	5.40	2.00	10.80	SQMT.
L2	2.5	2	0	5.00	4.00	20.00	SQMT.
C1	10.04	1.1	0	11.04	1.00	11.04	SQMT.
C2	0.418	0.95	0	0.40	4.00	1.59	SQMT.
TOTAL (C)					43.43		SQMT.

FIRE STAIR CASE AND SERVICES 15% OF SERVICES AREA							
TOTAL AREA		LENGTH	WIDTH	NO.	AREA	NO.	TOTAL
F2	6.73	3.3	0	22.21	2.00	44.42	SQMT.
S1	4.821	0.75	0	3.62	2.00	7.23	SQMT.
TOTAL (D)					51.65		SQMT.

LIFT LOBBY CASE 15% OF SERVICES AREA							
TOTAL AREA		LENGTH	WIDTH	NO.	AREA	NO.	TOTAL
B1	2.185	2.785	0	6.09	2.00	12.17	SQMT.
B2	11.381	2.467	0	28.08	1.00	28.08	SQMT.
TOTAL (E)					40.25		SQMT.

REFUGE TERRACE 15% OF SERVICES AREA							
TOTAL AREA		LENGTH	WIDTH	NO.	AREA	NO.	TOTAL
R1	1.019	4.721	0	4.81	1.00	4.81	SQMT.
R2	2.5	2.133	0	5.33	2.00	10.67	SQMT.
R3	4.23	2.034	0	8.60	1.00	8.60	SQMT.
R4	10.5	0.603	0	6.33	1.00	6.33	SQMT.
R5	4.226	2.034	0	8.60	1.00	8.60	SQMT.
R6	1.014	4.721	0	4.79	1.00	4.79	SQMT.
TOTAL (F)					43.79		SQMT.

TYPICAL FLOOR REFUGE AREA @ F.A.R. AREA	A+B+C+D+E	771.958	SQMT.
TYPICAL FLOOR REFUGE AREA @ SERVICES AREA	D+E+F	135.691	SQMT.

DOOR AND WINDOW SCHEDULE

DOOR AND WINDOW SCHEDULE

S.NO	TYPE	SIZE	CLL	LITTEL	REMARKS
1	D1	1500mm x 2400mm	00mm	2400mm	DOOR
2	D2	900mm x 2400mm	00mm	2400mm	DOOR
3	D3	750mm x 2400mm	00mm	2400mm	DOOR
4	W1	800mm x 750mm	1000mm	2400mm	VENTILATOR
5	W2	2250mm x 1350mm	1000mm	2400mm	WINDOW
6	DW1	3600mm x 2100mm	300mm	2400mm	DOOR/WINDOW
7	DW2	6200mm x 2100mm	300mm	2400mm	DOOR/WINDOW
8	DW3	3200mm x 2100mm	300mm	2400mm	DOOR/WINDOW
9	DW4	1500mm x 2100mm	300mm	2400mm	DOOR/WINDOW
10	DW5	2800mm x 2100mm	300mm	2400mm	DOOR/WINDOW
11	DW6	4000mm x 2100mm	300mm	2400mm	DOOR/WINDOW
12	DW7	1820mm x 2100mm	300mm	2400mm	DOOR/WINDOW
13	FD	1200mm x 2400mm	00mm	2400mm	FIRE DOOR
14	FD1	900mm x 2400mm	00mm	2400mm	FIRE DOOR
15	FD2	1500mm x 2400mm	00mm	2400mm	FIRE DOOR
16	FD3	3000mm x 2400mm	00mm	2400mm	FIRE DOOR
17	FD4	2000mm x 2400mm	00mm	2400mm	FIRE DOOR
18	DW8	3215mm x 2100mm	300mm	2400mm	DOOR/WINDOW
19	DW9	5066mm x 2100mm	300mm	2400mm	DOOR/WINDOW
20	DW10	4117mm x 2100mm	300mm	2400mm	DOOR/WINDOW
21	DW11	4650mm x 2100mm	300mm	2400mm	DOOR/WINDOW
22	GL	AS/PLAN x 2100mm	300mm	2400mm	DOOR/WINDOW
23	GL1	5400mm x 2100mm	300mm	2400mm	DOOR/WINDOW
24	GL2	3500mm x 2100mm	300mm	2400mm	DOOR/WINDOW
25	GL3	1050mm x 2100mm	300mm	2400mm	DOOR/WINDOW
26	DW11	4117mm x 2100mm	300mm	2400mm	DOOR/WINDOW
27	DW12	966 mm x 2100mm	300mm	2400mm	DOOR/WINDOW
28	D4	1200mm x 2400mm	00mm	2400mm	DOOR

SUBMISSION DRAWING

OWNER'S SIGN.

For Gulshan Homes And Infrastructure Pvt. Ltd.
Prashant
Authorised Signatory

ARCHITECTS SIGN

RAJIV KANISH
ARCHITECT
LIC. NO. GA/P/1102

STRUCTURAL CONSULTANT

PROJECT

PROPOSED PLAN FOR COMMERCIAL PLOT
NO.-C3-D,SECTOR - 129 NOIDA
FOR GULSHAN HOMES AND
INFRASTRUCTURES PVT.LTD

DRAWING TITLE
18TH.22TH.26TH.30TH.34TH.38TH.
42TH.46TH.50TH.54TH.
FLOOR PLAN REFUGE TERRACE

Scale

1:200

Date


SHEET. NO.

DRG. NO.


JOB. NO

013

18TH.22TH.26TH.30TH.38TH.
42TH.46TH.50TH.54TH.
FLOOR PLAN REFUGE TERRACE AREA ENVELOPE PLAN

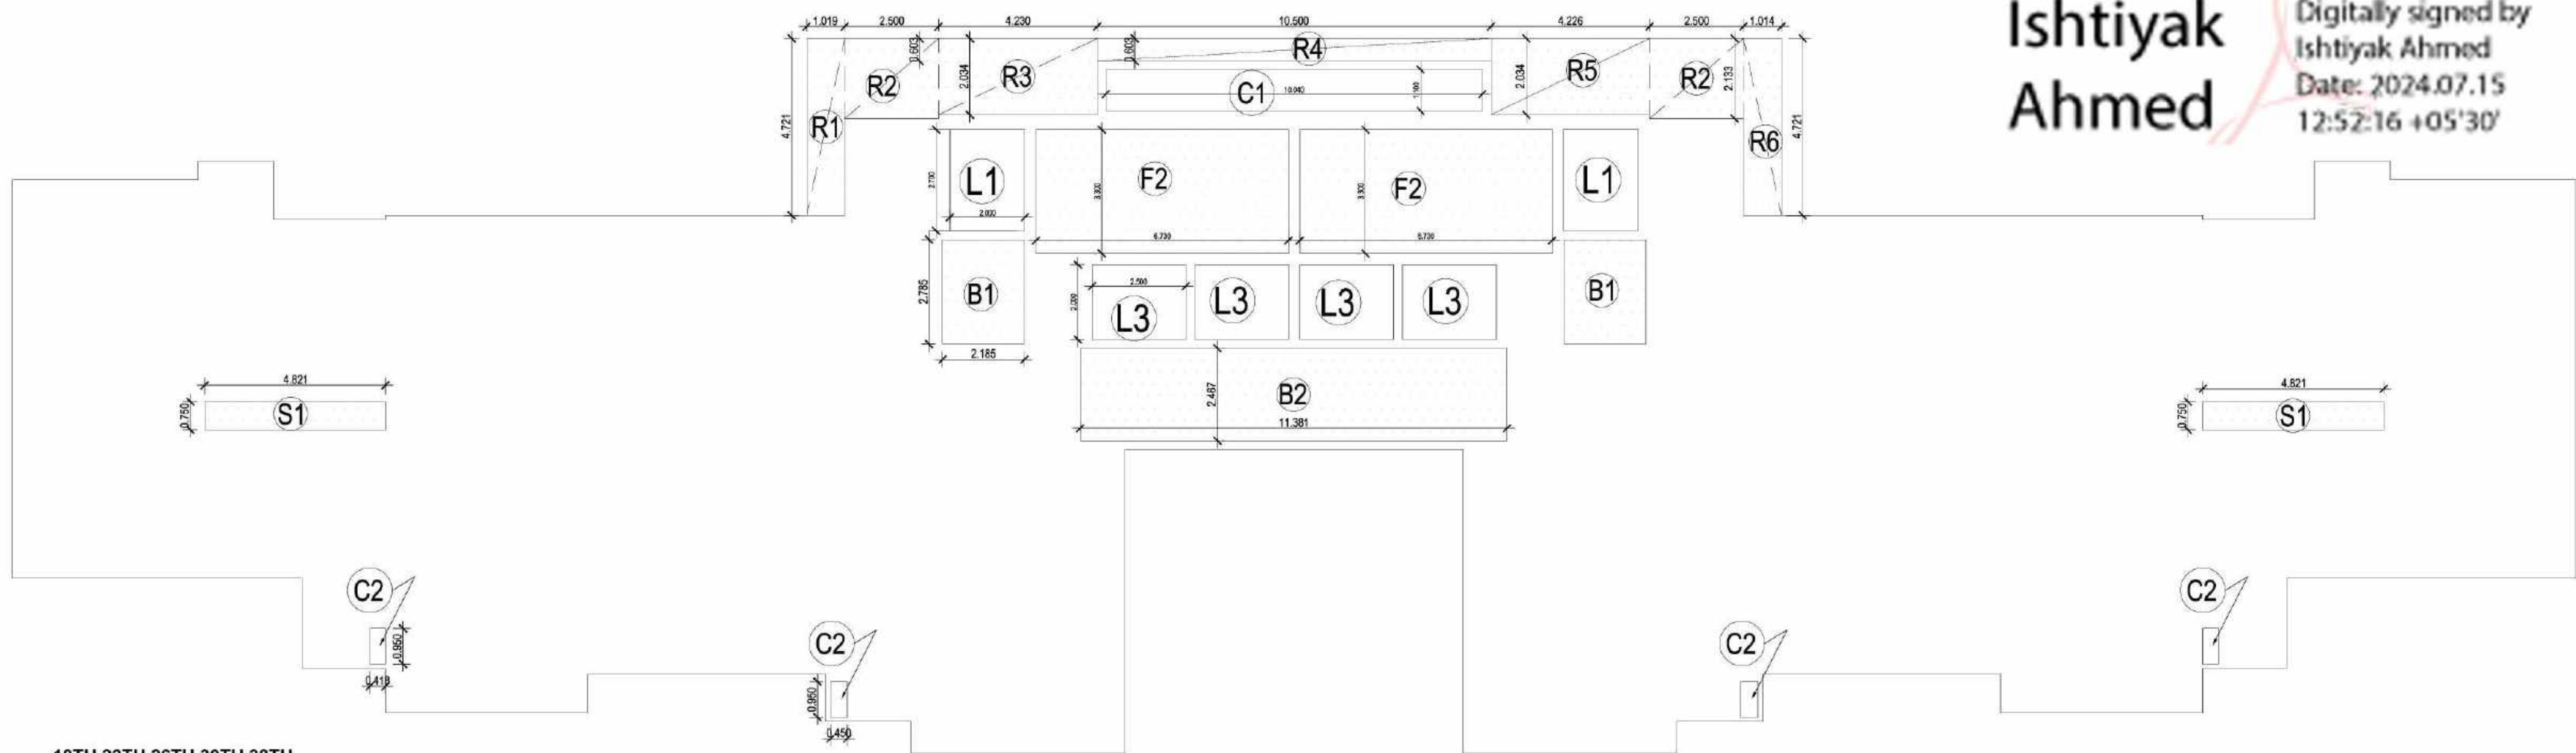


18TH.22TH.26TH.30TH.38TH.
42TH.46TH.50TH.54TH.
FLOOR PLAN REFUGE TERRACE DEDUCTION AREA ENVELOPE PLAN

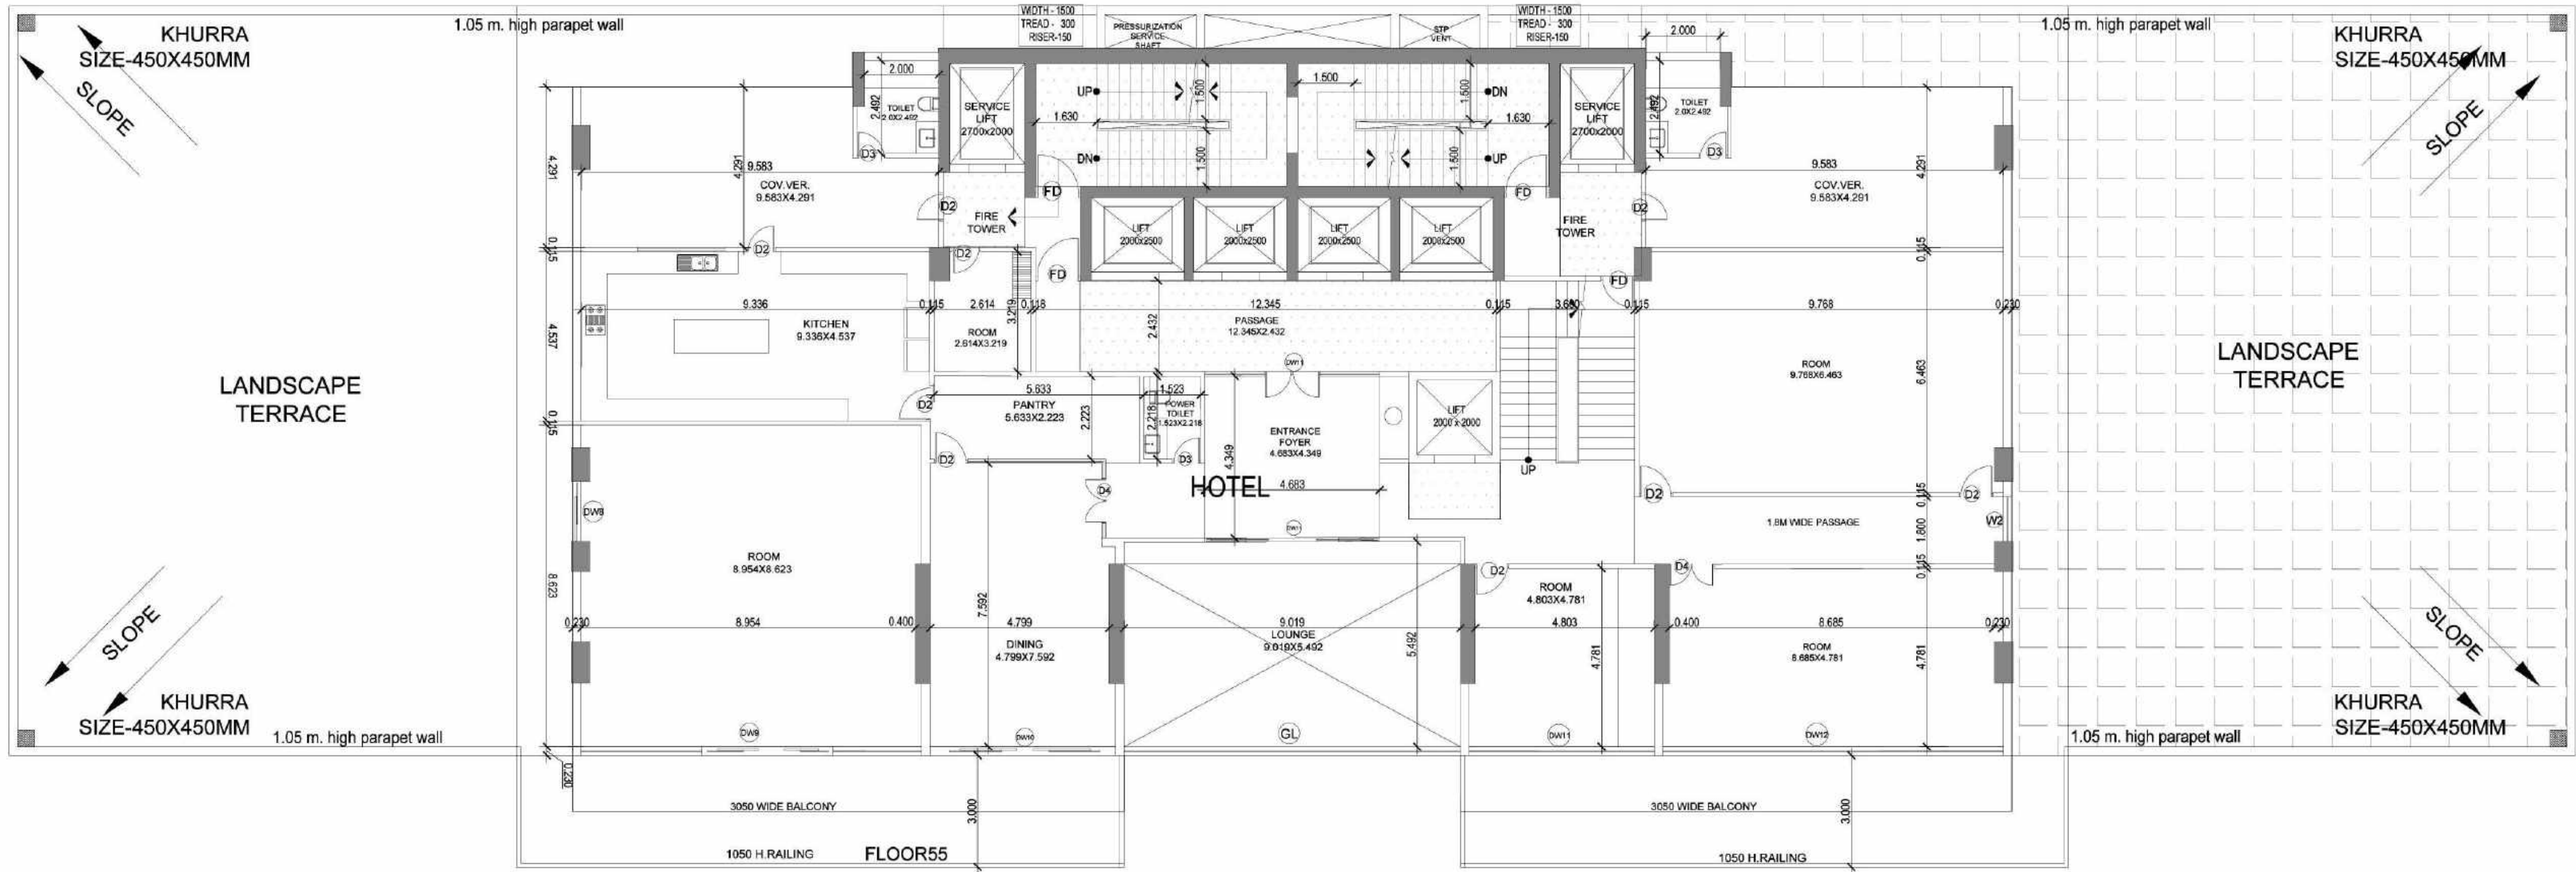


55 TH.FLOOR PLAN

Ishtiyak Ahmed
Digitally signed by Ishtiyak Ahmed
Date: 2024.07.15 12:52:51 +05'30'

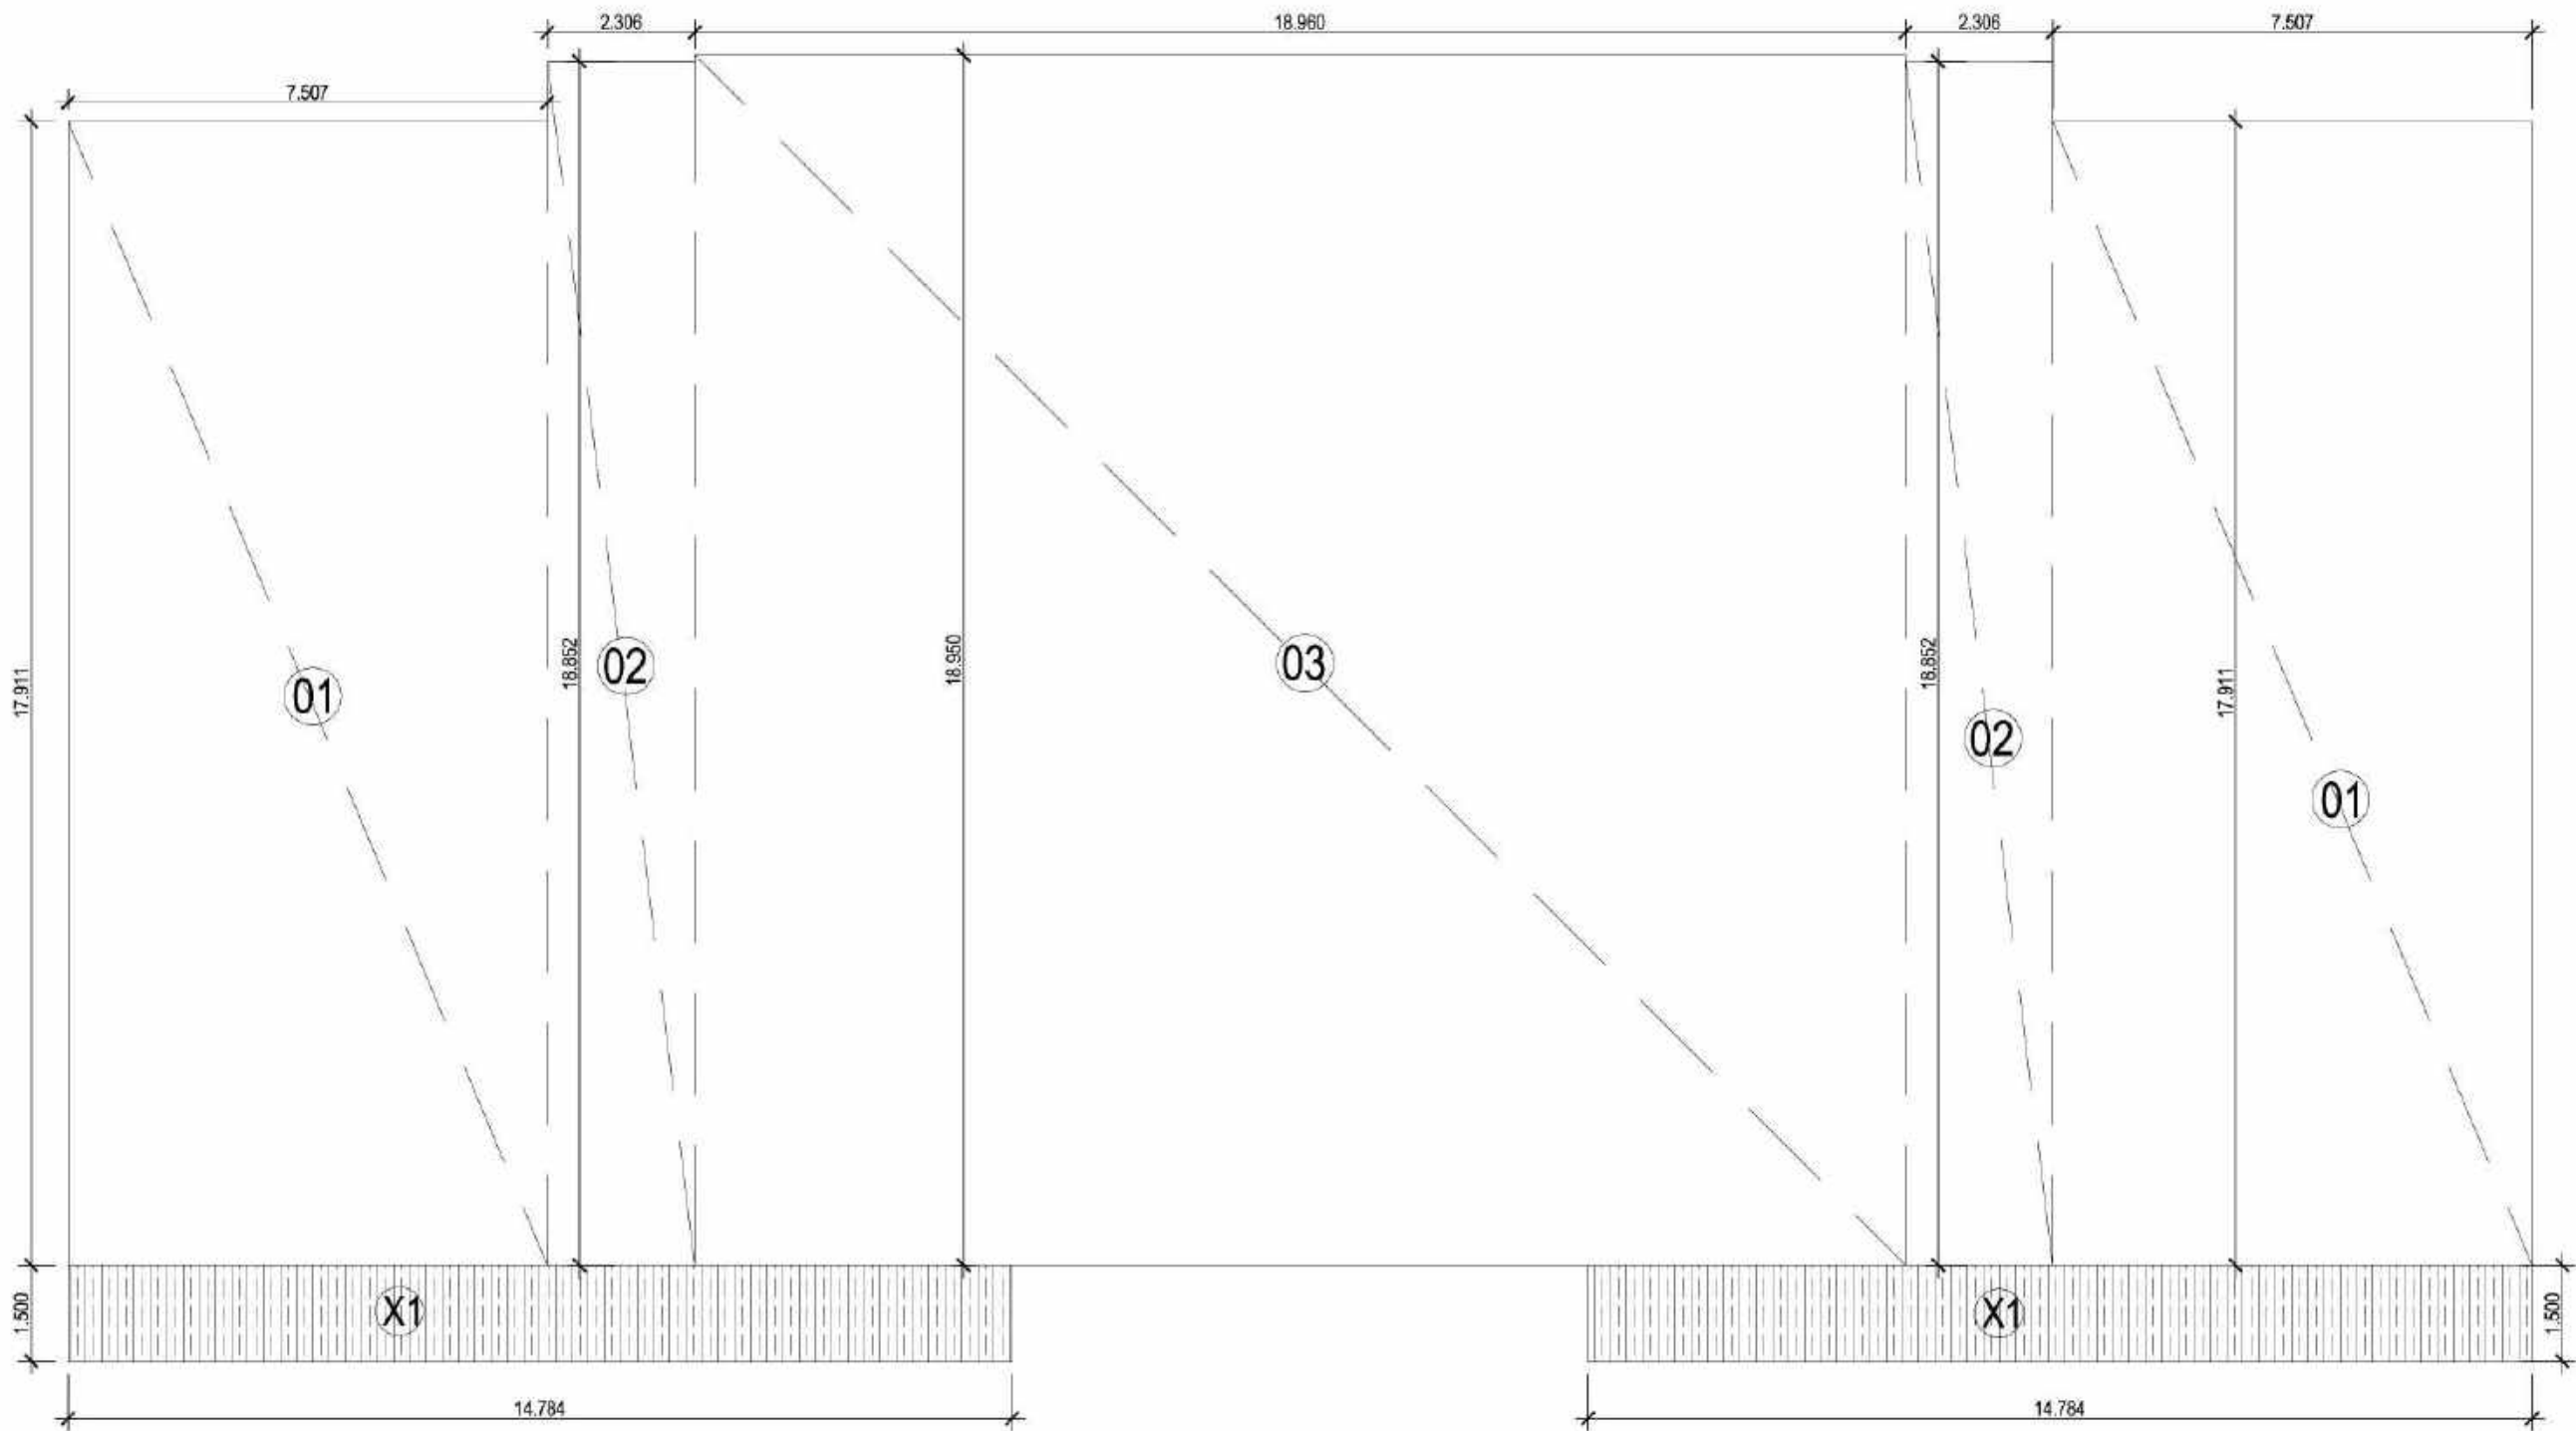

55 TH.FLOOR ENVELOPE PLAN

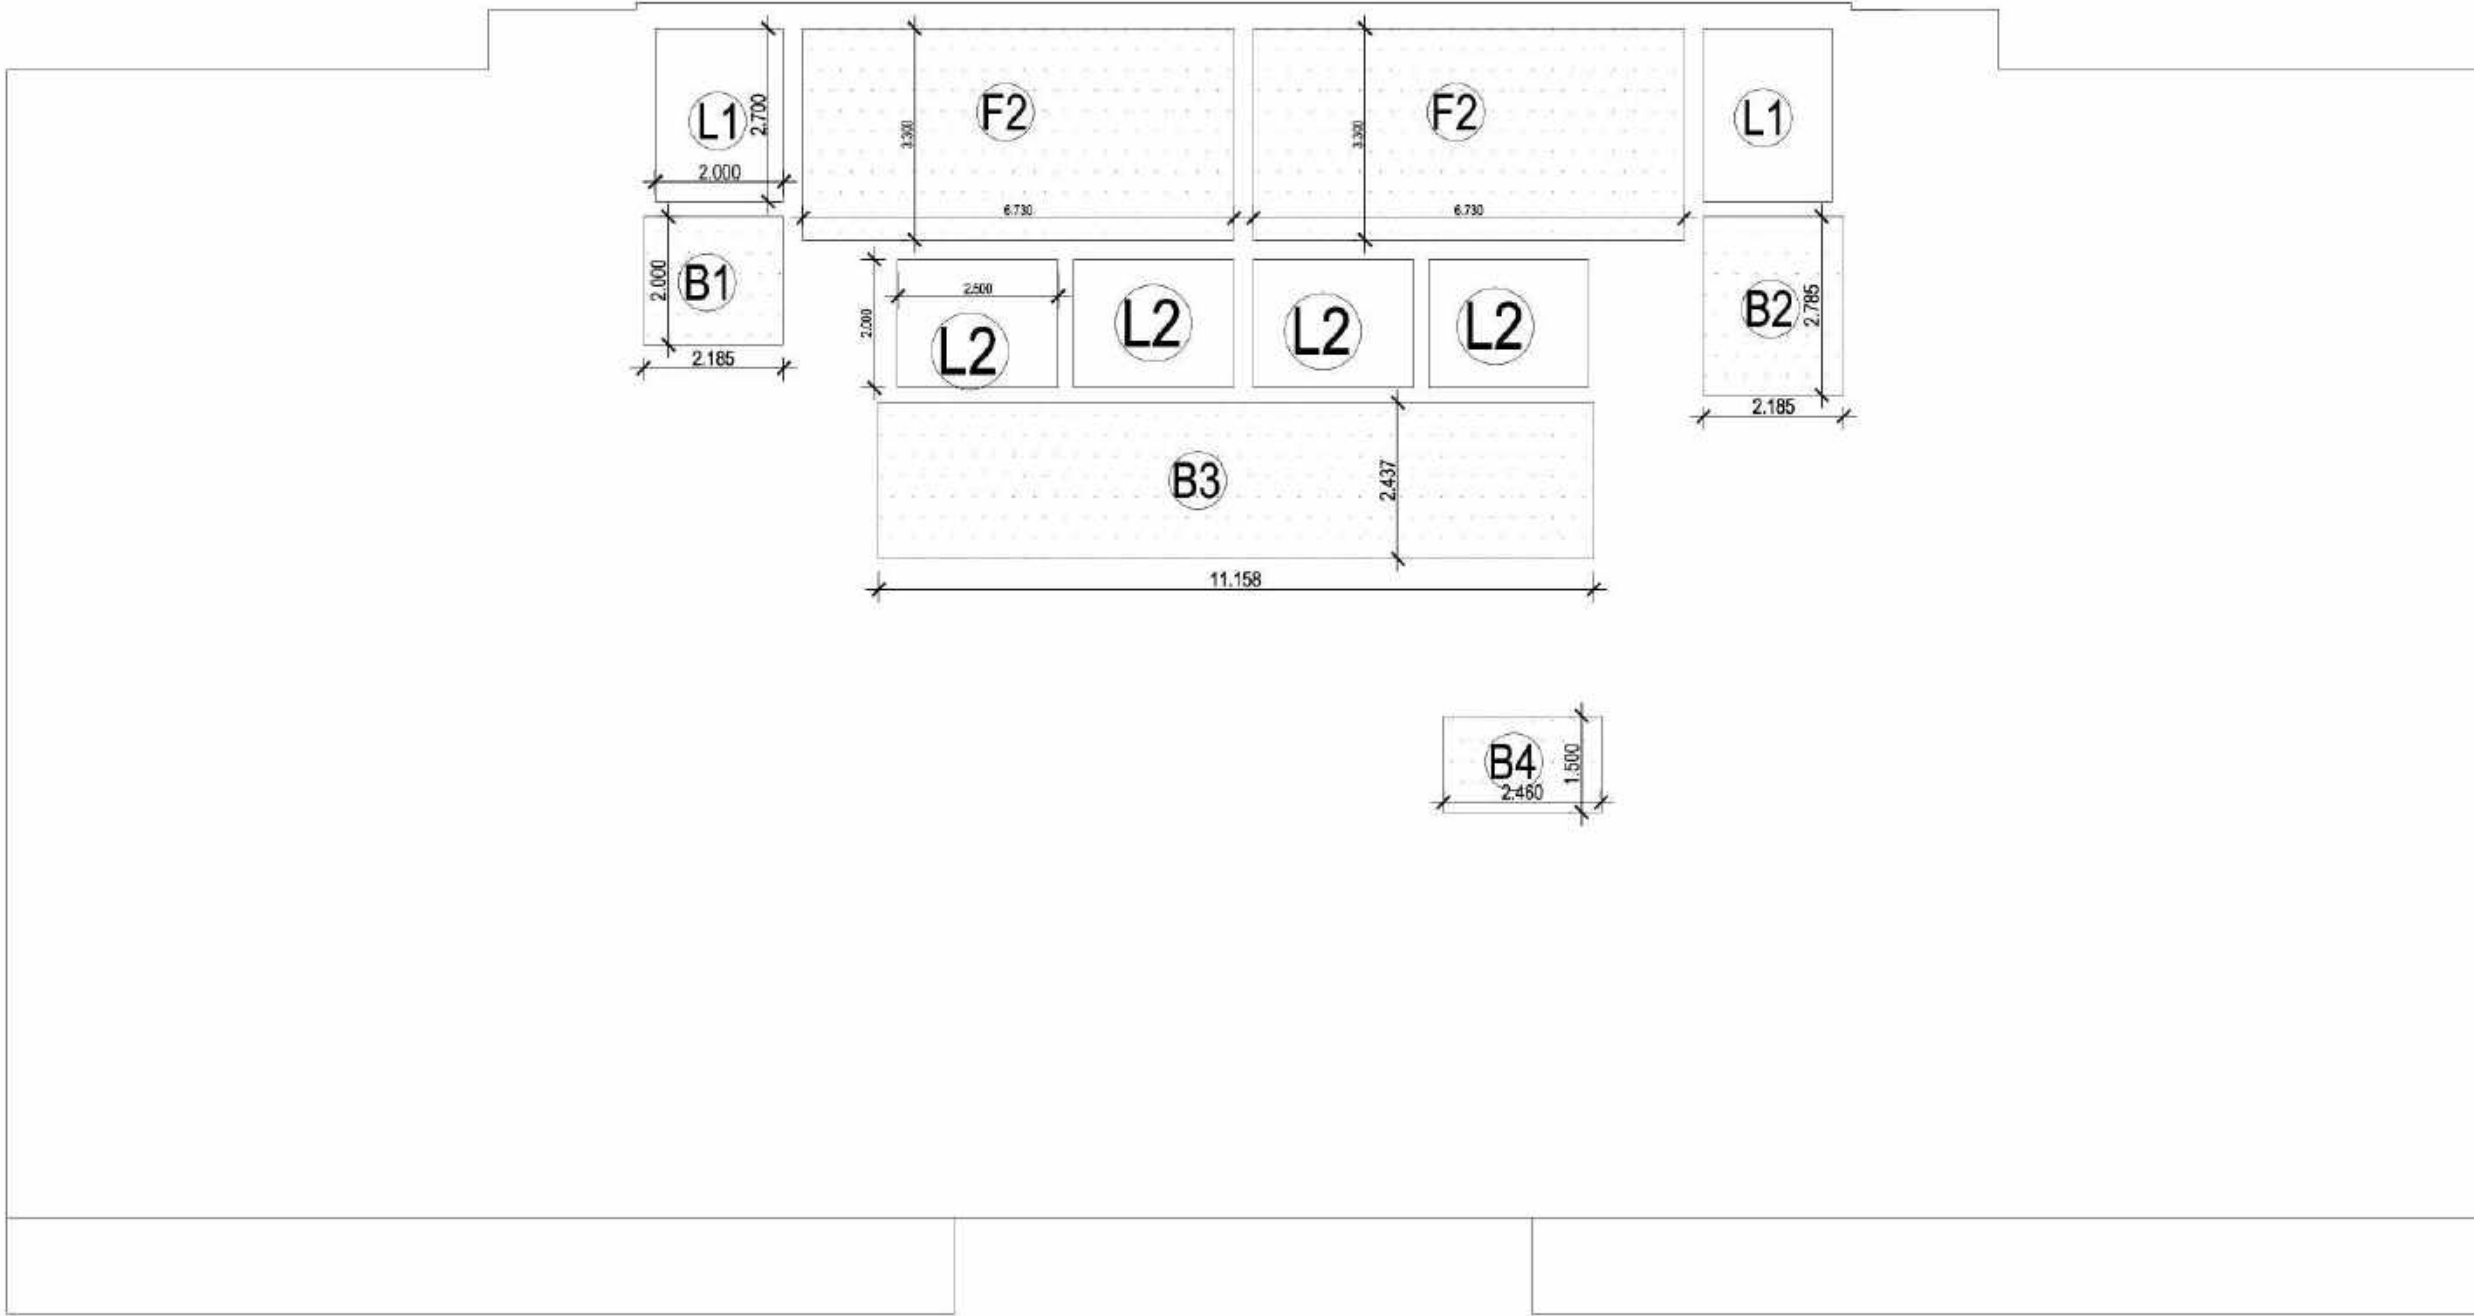

55TH.FLOOR DEDUCTION AREA ENVELOPE PLAN

55 TH. FLOOR							
TOTAL AREA							
	LENGTH	WIDTH	NO.	AREA	NO.	TOTAL	SQMT.
O1	7.507	17.911	0	134.458	2.000	268.916	SQMT.
O2	2.306	18.852	0	43.473	2.000	86.945	SQMT.
O3	18.96	18.95	0	359.292	1.000	359.292	SQMT.
						TOTAL (A)	715.153
BALCONY 25% OF F.A.R. AREA							
	LENGTH	WIDTH	NO.	AREA	NO.	TOTAL	SQMT.
X1	14.784	1.5	0.25	5.544	2.000	11.088	SQMT.
						TOTAL (B)	11.088
LIFT CUT-OUT DEDUCTION AREA							
	LENGTH	WIDTH	NO.	AREA	NO.	TOTAL	SQMT.
L1	2	2.7	0	5.40	2.000	10.80	SQMT.
L2	2.5	2	0	5.00	4.000	20.00	SQMT.
						TOTAL (C)	30.80
FIRE STAIR CASE 15% OF SERVICES AREA							
	LENGTH	WIDTH	NO.	AREA	NO.	TOTAL	SQMT.
F2	6.73	3.3	0	22.21	2.000	44.42	SQMT.
						TOTAL (D)	44.42
LIFT LOBBY CASE 15% OF SERVICES AREA							
	LENGTH	WIDTH	NO.	AREA	NO.	TOTAL	SQMT.
B1	2.185	2	0	4.37	1.000	4.37	SQMT.
B2	2.185	2.785	0	6.09	1.000	6.09	SQMT.
B3	11.158	2.437	0	27.19	1.000	27.19	SQMT.
B4	2.46	1.5	0	3.69	1.000	3.69	SQMT.
						TOTAL (E)	41.34
TOTAL 55TH. FLOOR @ F.A.R. AREA				A+B-C-D-E		609.69	SQMT.
TOTAL 55TH. FLOOR @ SERVICES AREA				D+E		85.76	SQMT.

DOOR AND WINDOW SCHEDULE

DOOR WINDOW SCHEDULE					
S.NO.	TYPE	SIZE	CLL	LINTEL	REMARKS
1	D1	1500mm x 2400mm	00mm	2400mm	DOOR
2	D2	900mm x 2400mm	00mm	2400mm	DOOR
3	D3	750mm x 2400mm	00mm	2400mm	DOOR
4	W1	800mm x 750mm	1850mm	2400mm	VENTILATOR
5	W2	2250mm x 1350mm	1050mm	2400mm	WINDOW
6	DW	3993mm x 2100mm	300mm	2400mm	DOOR/WINDOW
7	DW1	4000mm x 2100mm	300mm	2400mm	DOOR/WINDOW
8	DW2	6250mm x 2100mm	300mm	2400mm	DOOR/WINDOW
9	DW3	3225mm x 2100mm	300mm	2400mm	DOOR/WINDOW
10	DW4	1558mm x 2100mm	300mm	2400mm	DOOR/WINDOW
11	DW5	2888mm x 2100mm	300mm	2400mm	DOOR/WINDOW
12	DW6	4000mm x 2100mm	300mm	2400mm	DOOR/WINDOW
13	DW7	1820mm x 2100mm	300mm	2400mm	DOOR/WINDOW
14	FD	1200mm x 2400mm	00mm	2400mm	FIRE DOOR
15	FD1	500mm x 2400mm	00mm	2400mm	FIRE DOOR
16	FD2	1500mm x 2400mm	00mm	2400mm	FIRE DOOR
17	FD3	3000mm x 2400mm	00mm	2400mm	FIRE DOOR
18	FD4	2000mm x 2400mm	00mm	2400mm	FIRE DOOR
19	DW8	3215mm x 2100mm	300mm	2400mm	DOOR/WINDOW
20	DW9	8095mm x 2100mm	300mm	2400mm	DOOR/WINDOW
21	DW10	4117mm x 2100mm	300mm	2400mm	DOOR/WINDOW
22	DW11	4650mm x 2100mm	300mm	2400mm	DOOR/WINDOW
23	GL	AS PLAK x 2100mm	300mm	2400mm	DOOR/WINDOW
24	GL1	5400mm x 2100mm	300mm	2400mm	DOOR/WINDOW
25	GL2	3500mm x 2100mm	300mm	2400mm	DOOR/WINDOW
26	GL3	1950mm x 2100mm	300mm	2400mm	DOOR/WINDOW
27	DW11	4117mm x 2100mm	300mm	2400mm	DOOR/WINDOW
28	DW12	9066 mm x 2100mm	300mm	2400mm	DOOR/WINDOW
29	D4	1200mm x 2400mm	00mm	2400mm	DOOR

SUBMISSION DRAWING

OWNER'S SIGN.
For Gulshan Homes And Infrastructure Pvt. Ltd.
Authorized Signatory


ARCHITECTS SIGN
RAJIV BANSAL
ARCHITECT
LIC. NO. CA / PPT / 13507

STRUCTURAL CONSULTANT

PROJECT
PROPOSED PLAN FOR COMMERCIAL PLOT
NO.-C3-D,SECTOR - 129 NOIDA
FOR GULSHAN HOMES AND
INFRASTRUCTURES PVT.LTD

DRAWING TITLE
55 TH.FLOOR PLAN

Scale 1:200
Date
SHEET. NO. DRG. NO.
JOB. NO. 015

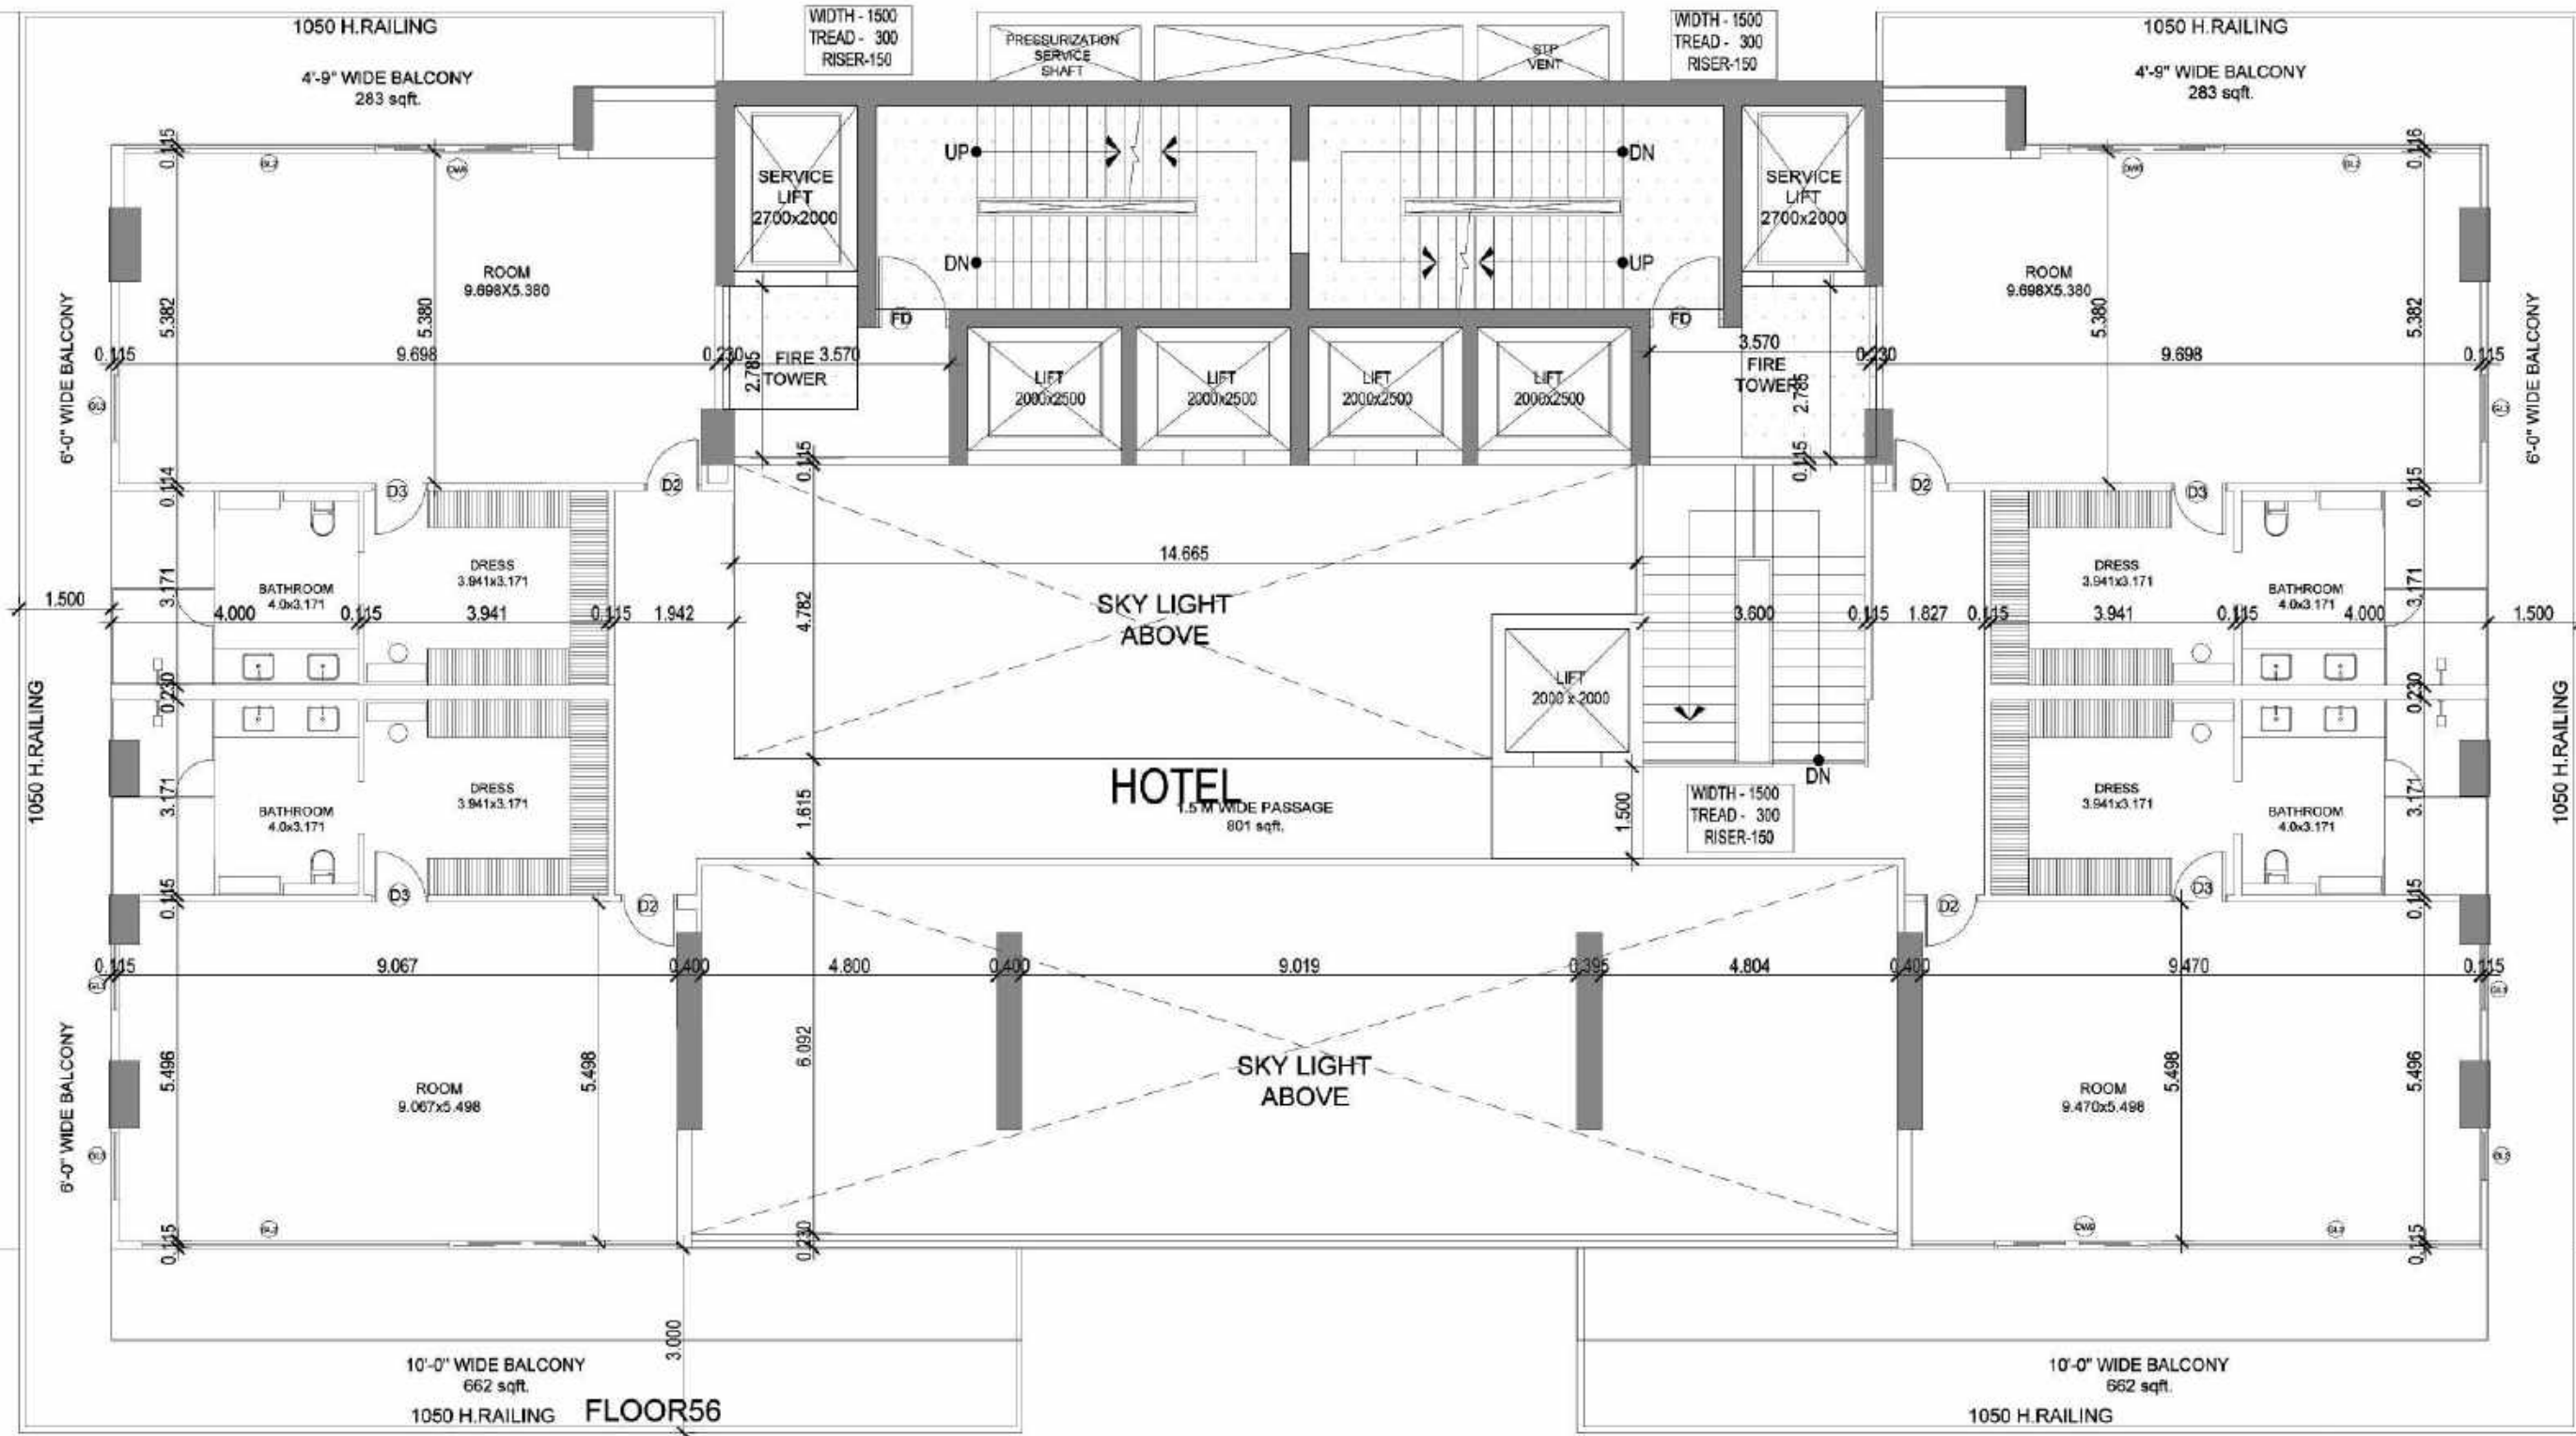

56 TH.FLOOR PLAN

DOOR AND WINDOW SCHEDULE

56 TH. FLOOR							
TOTAL AREA		LENGTH	WIDTH	N.O.	AREA	N.O.	TOTAL SQMT.
01		7.507	17.911	0	134.458	2.000	268.916
02		2.306	18.852	0	43.473	2.000	86.945
03		18.96	18.95	0	359.292	1.000	359.292
TOTAL (A)							715.153

BALCONY 25% OF F.A.R. AREA							
		LENGTH	WIDTH	N.O.	AREA	N.O.	TOTAL SQMT.
X1		14.784	1.5	0.25	5.544	2.000	11.088
TOTAL (B)							11.088



LIFT CUT-OUT DEDUCTION AREA							
		LENGTH	WIDTH	N.O.	AREA	N.O.	TOTAL SQMT.
L1		2	2.7	0	5.40	2.00	10.80
L2		2	2	0	4.00	1.00	4.00
L3		2.5	2	0	5.00	4.00	20.00
C3		12.3	4.782	0	58.82	1.00	58.82
C4		2.345	2.437	0	5.71	1.00	5.71
C5		19.416	5.977	0	116.05	1.00	116.05
C6		3.6	4.847	0	17.45	1.00	17.45
TOTAL (C)							232.83

FIRE STAIR CASE 15% OF SERVICES AREA							
		LENGTH	WIDTH	N.O.	AREA	N.O.	TOTAL SQMT.
F2		6.73	3.3	0	22.21	2.00	44.42
TOTAL (D)							44.42


LIFT LOBBY CASE 15% OF SERVICES AREA							
		LENGTH	WIDTH	N.O.	AREA	N.O.	TOTAL SQMT.
B1		2.185	2	0	4.37	1.00	4.37
B2		2.46	1.5	0	3.69	1.00	3.69
B3		2.185	2.785	0	6.09	1.00	6.09
TOTAL (E)							14.15

TOTAL 56TH. FLOOR @ F.A.R. AREA					A+B-C-D-E	434.85	SQMT.
TOTAL 56TH. FLOOR @ SERVICES AREA					D+E	58.56	SQMT.

DOOR WINDOW SCHEDULE					
S.NO.	TYPE	SIZE	CALL.	LEVEL	REMARKS
1	D1	1500mm x 2400mm	00mm	2400mm	DOOR
2	D2	900mm x 2400mm	00mm	2400mm	DOOR
3	D3	750mm x 2400mm	00mm	2400mm	DOOR
4	W1	800mm x 2500mm	1800mm	2400mm	VENTILATOR
5	W2	2100mm x 1000mm	1800mm	2400mm	WINDOW
6	DW1	2100mm x 2100mm	200mm	2400mm	DOOR WINDOW
7	DW2	2100mm x 2100mm	200mm	2400mm	DOOR WINDOW
8	DW3	2100mm x 2100mm	200mm	2400mm	DOOR WINDOW
9	DW4	2100mm x 2100mm	200mm	2400mm	DOOR WINDOW
10	DW5	2100mm x 2100mm	200mm	2400mm	DOOR WINDOW
11	DW6	2100mm x 2100mm	200mm	2400mm	DOOR WINDOW
12	DW7	1800mm x 2100mm	200mm	2400mm	DOOR WINDOW
13	DW8	1800mm x 2100mm	200mm	2400mm	DOOR WINDOW
14	DW9	1800mm x 2100mm	200mm	2400mm	DOOR WINDOW
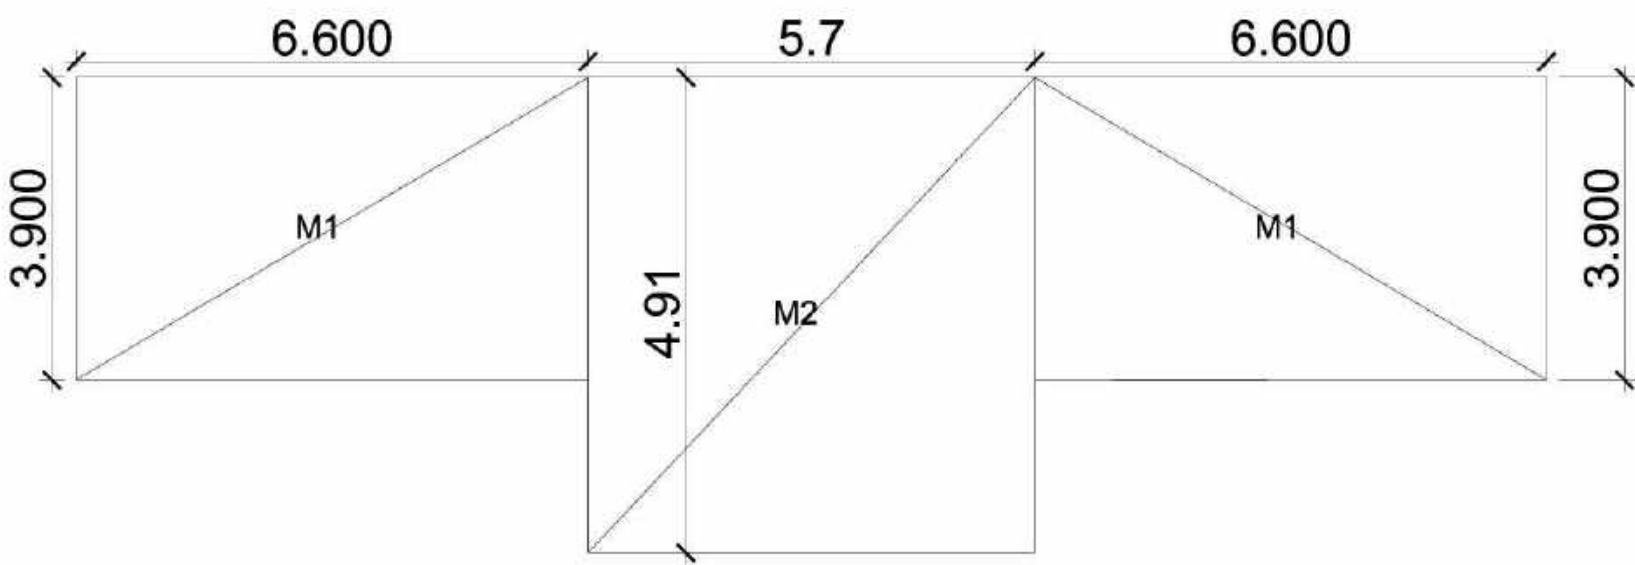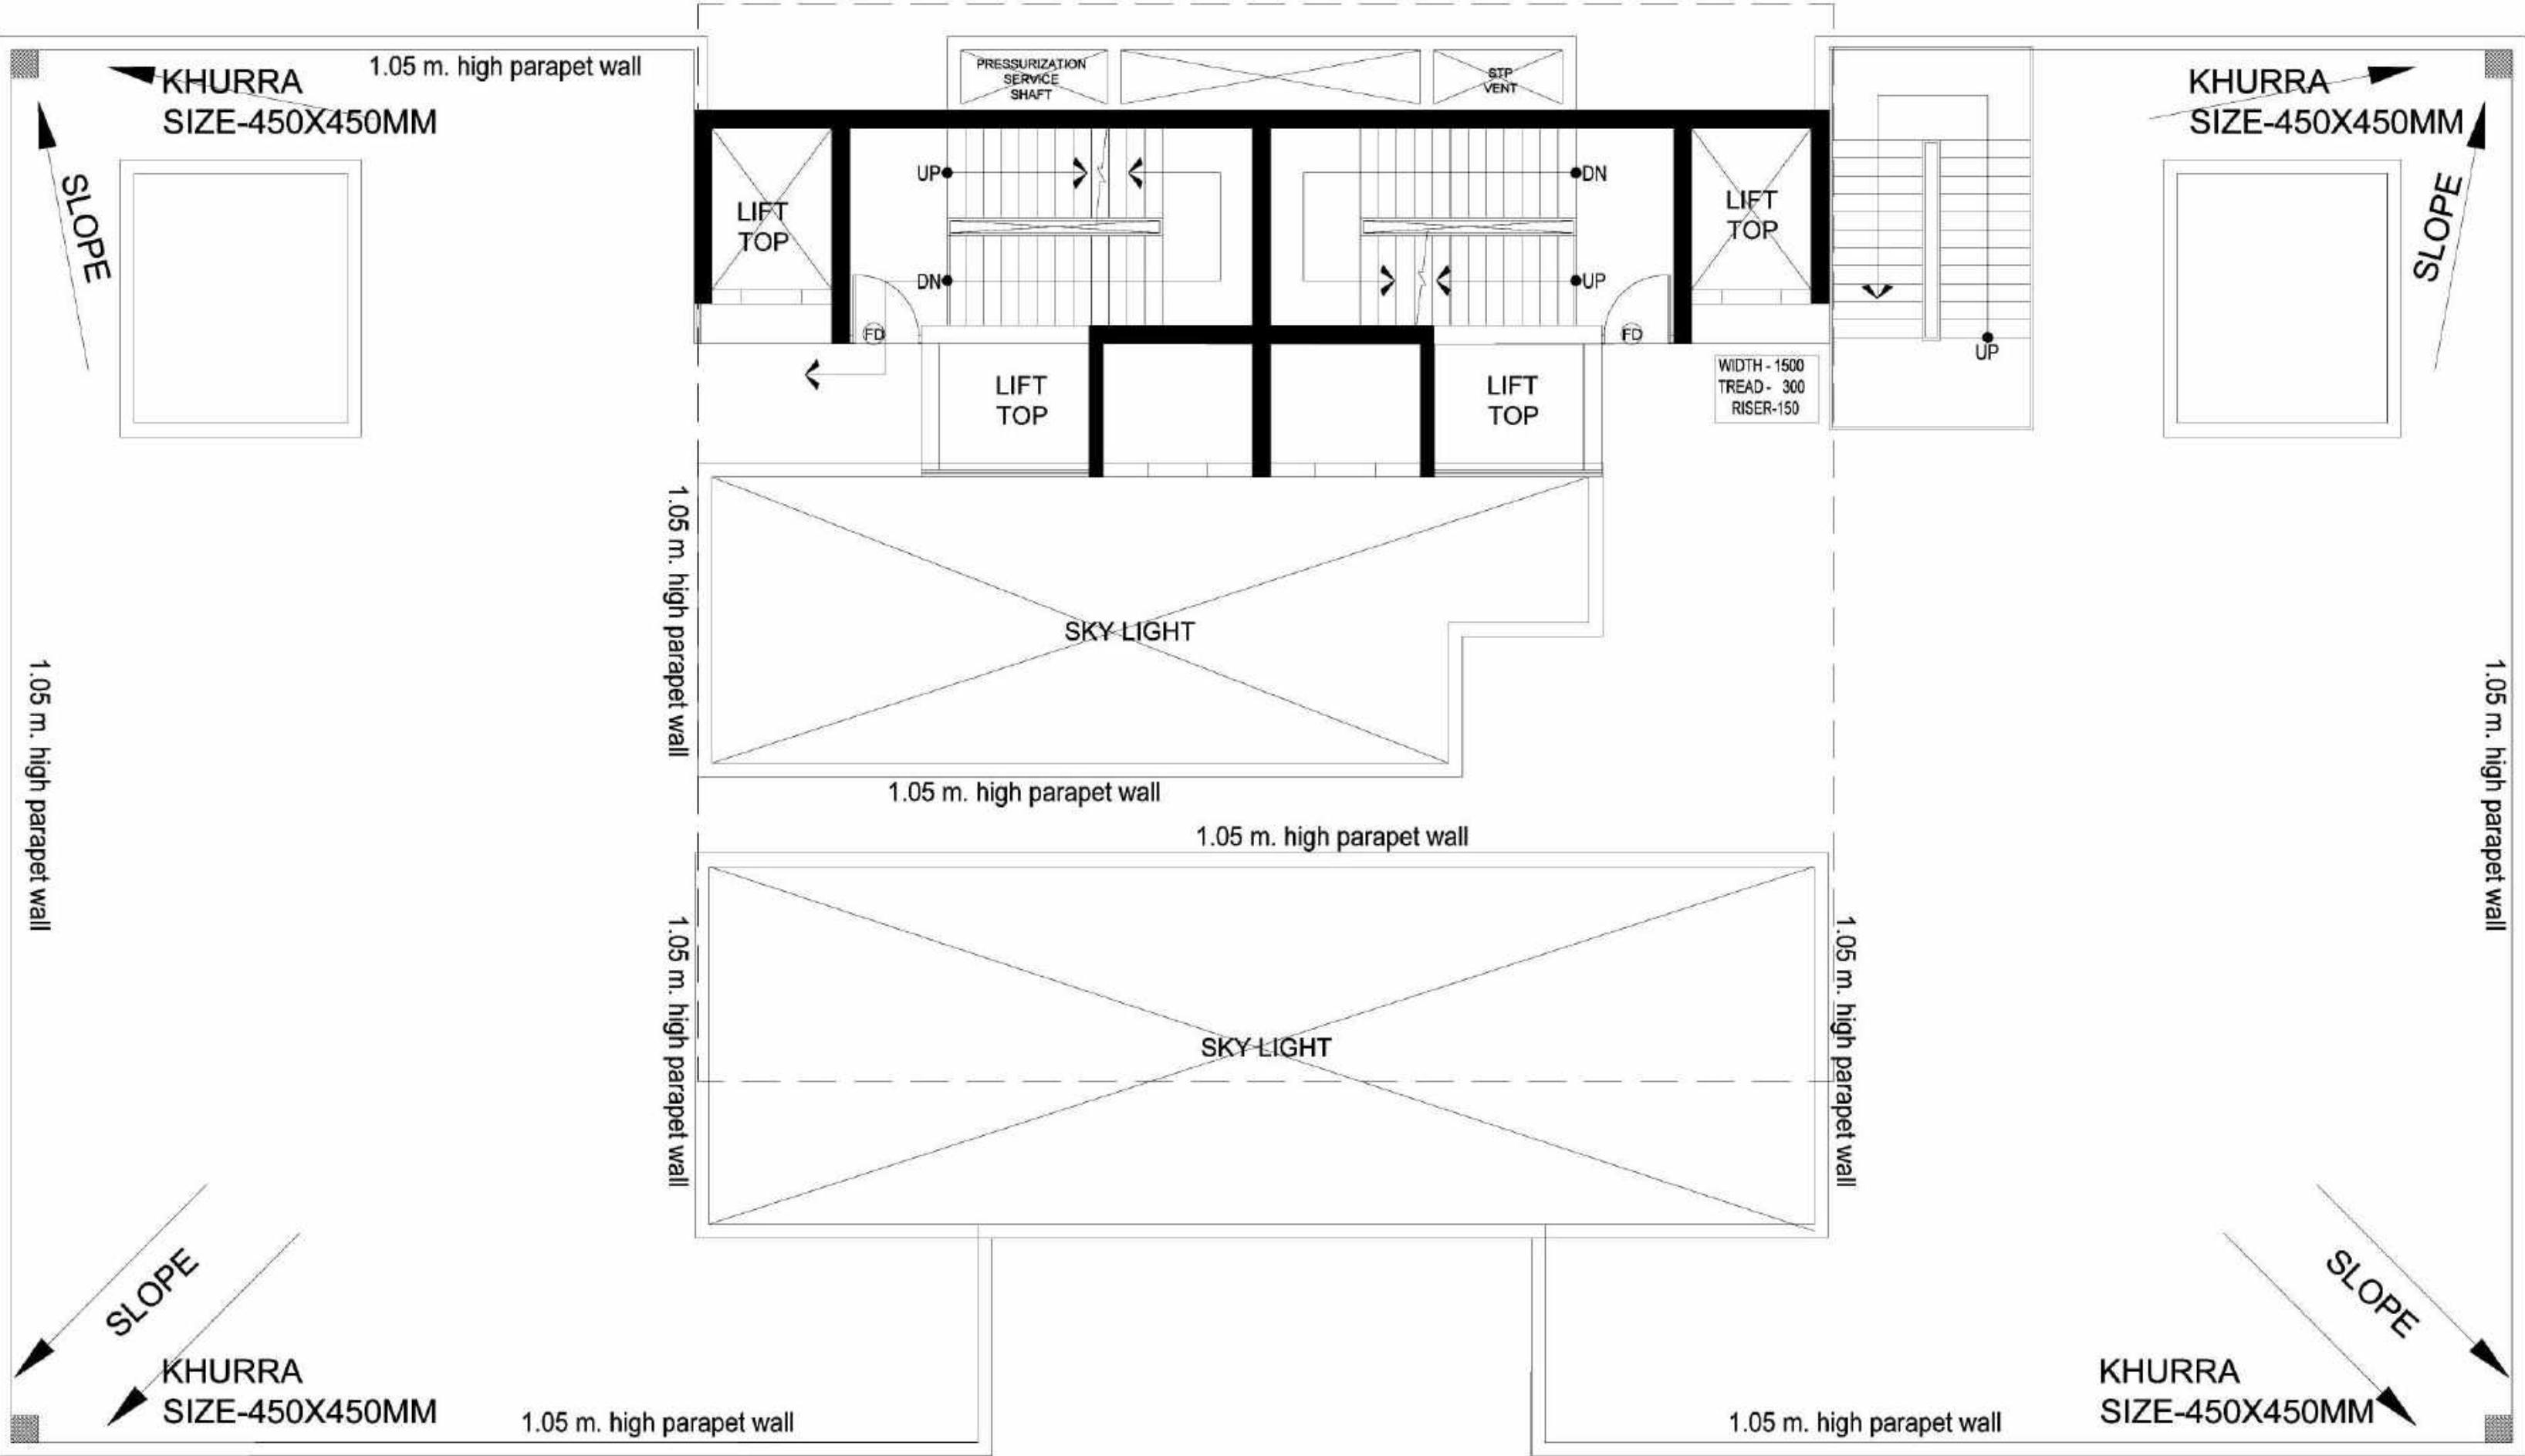

6TH. & TERRACE FLOOR AREA MUMTY AND MACH. ROOM 15%SERVICES AREA							
	LENGTH	WIDTH	NO.	AREA	NO.	TOTAL	SQMT.
M1	6.6	3.9	0	25.74	2.00	51.48	SQMT.
M2	5.7	4.91	0	27.99	1.00	27.99	SQMT.
					TOTAL (E)	79.467	SQMT.

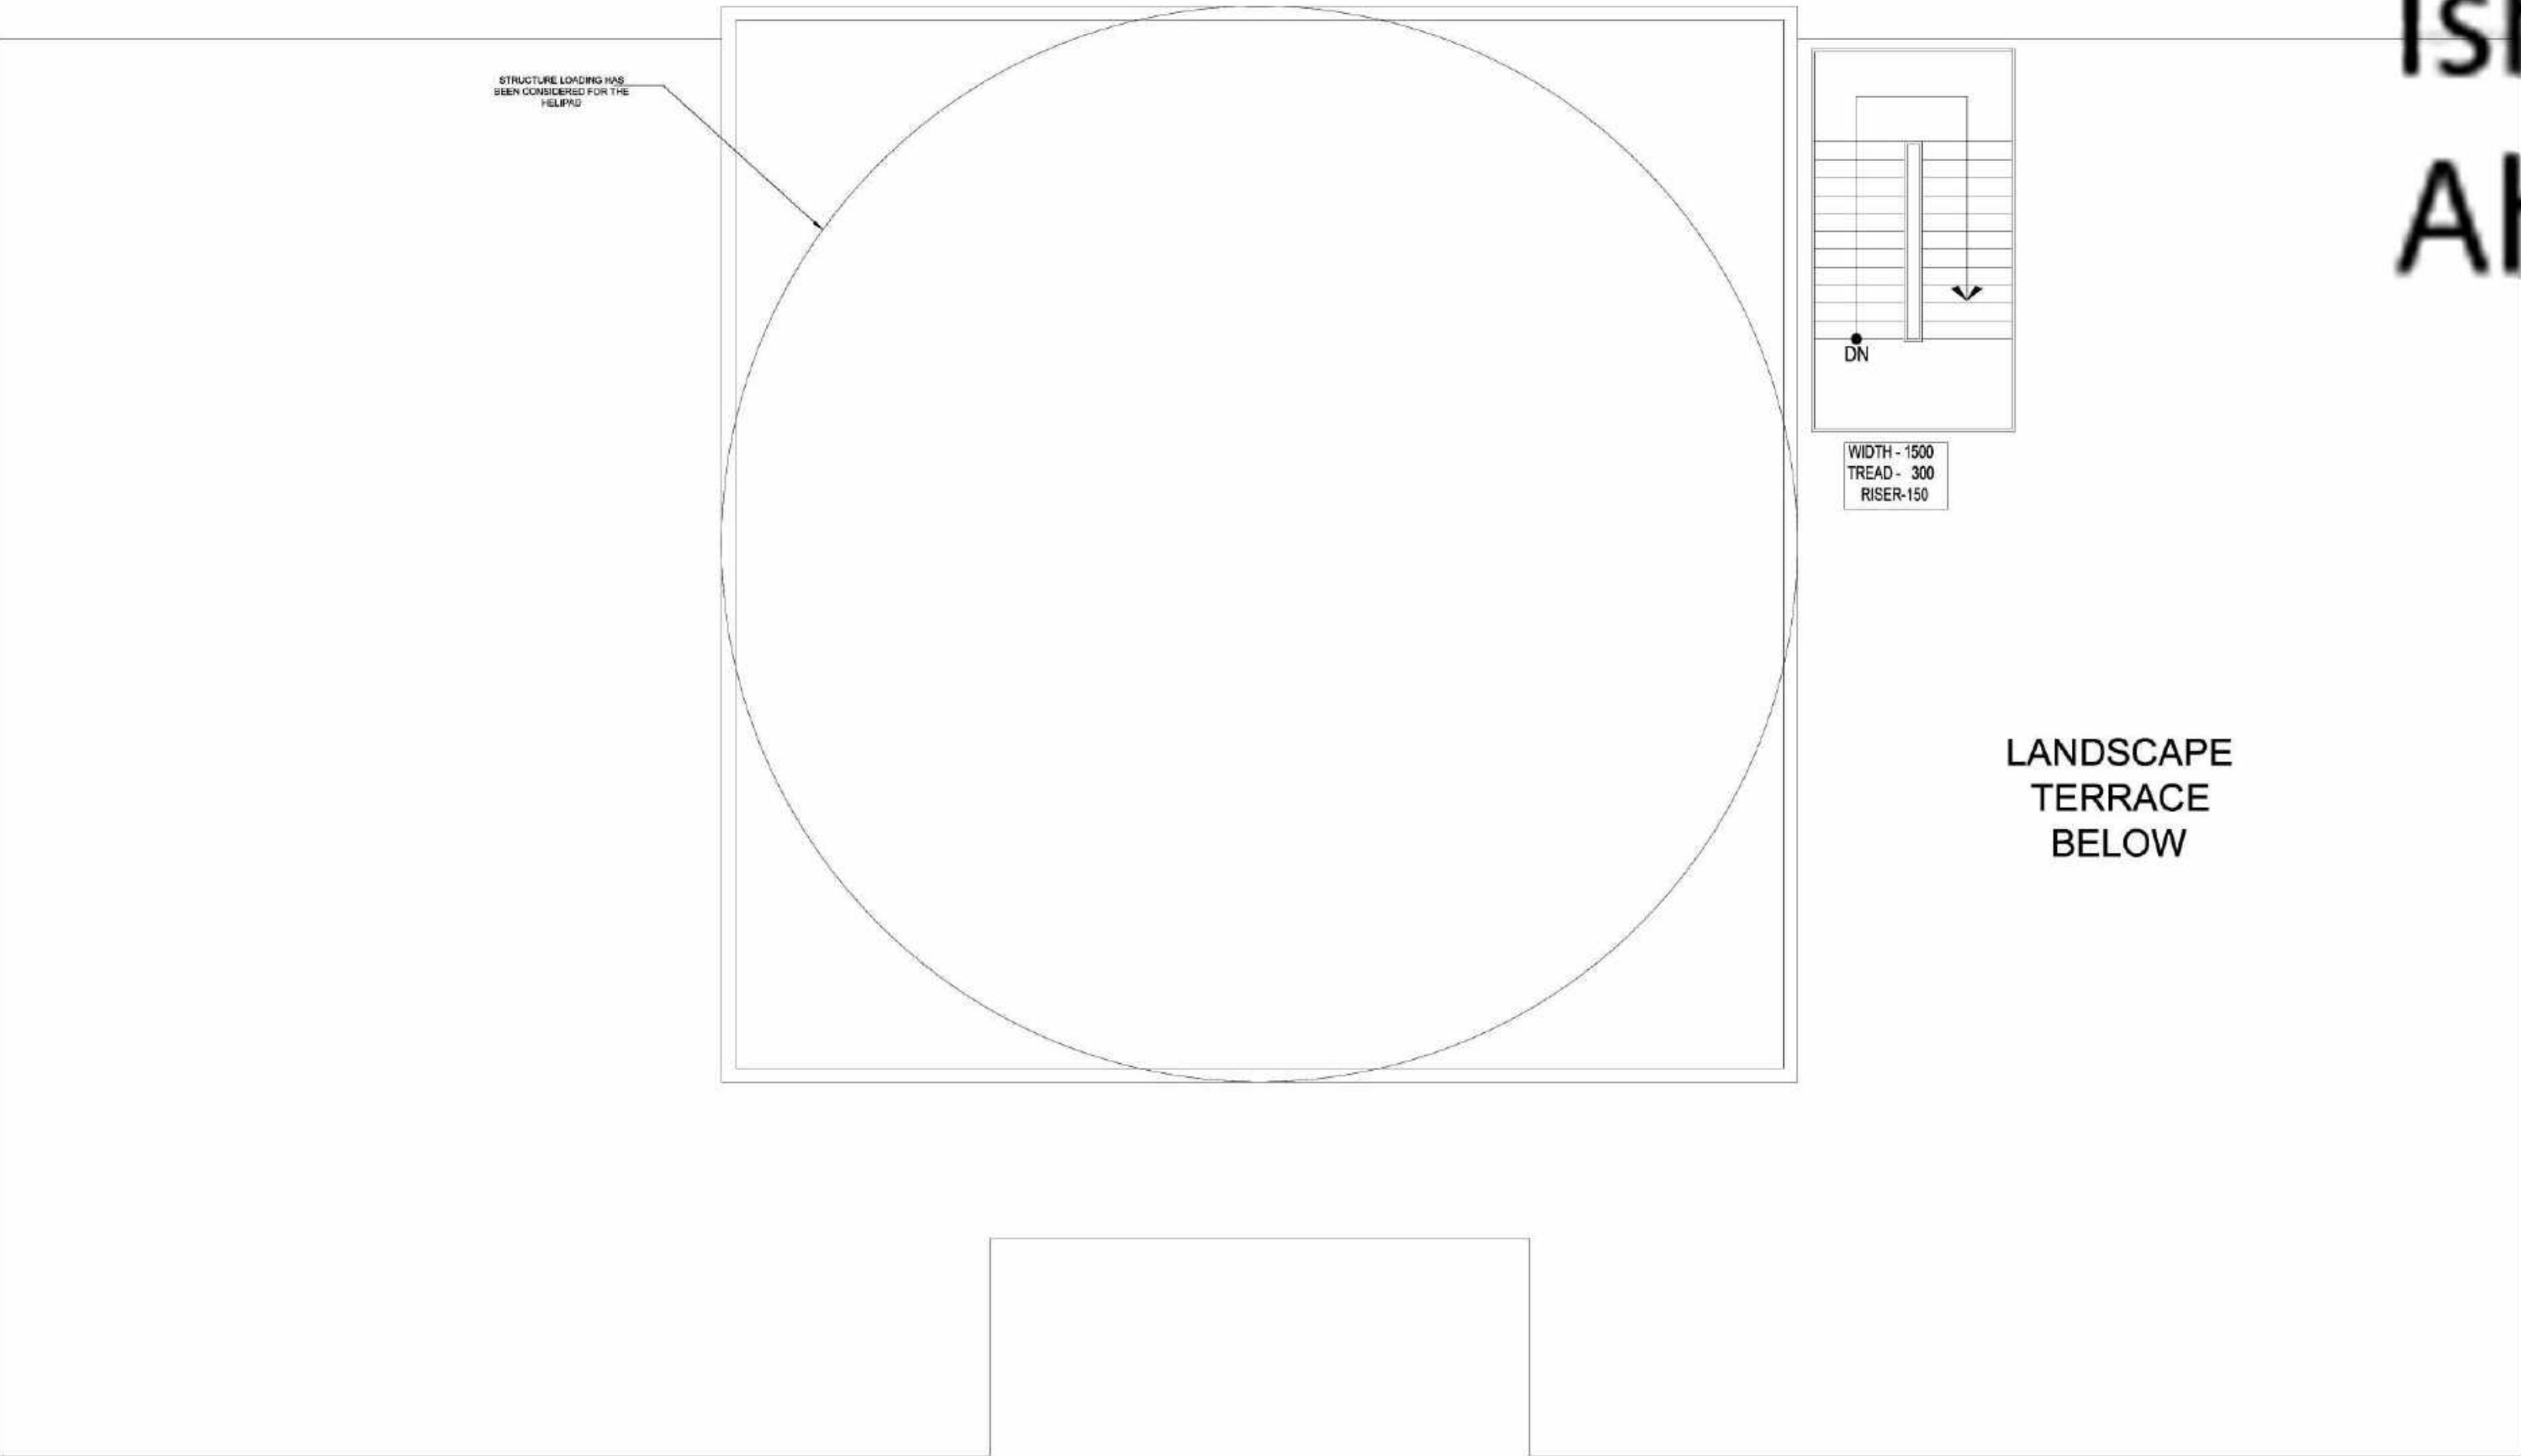


Ishtiyak Ahmed

Digitally signed by Ishtiyak Ahmed
Date: 2024.07.15 12:53:05 +05'30'


SUBMISSION DRAWING

OWNER'S SIGN.		
ARCHITECTS SIGN		
STRUCTURAL CONSULTANT		
PROJECT		
PROPOSED PLAN FOR COMMERCIAL PLOT NO.-C3-D,SECTOR - 129 NOIDA FOR GULSHAN HOMES AND INFRASTRUCTURES PVT.LTD		
DRAWING TITLE		
TERRACE PLAN		
Scale	1:200	
Date		
SHEET. NO.	DRG. NO.	
JOB. NO	017	

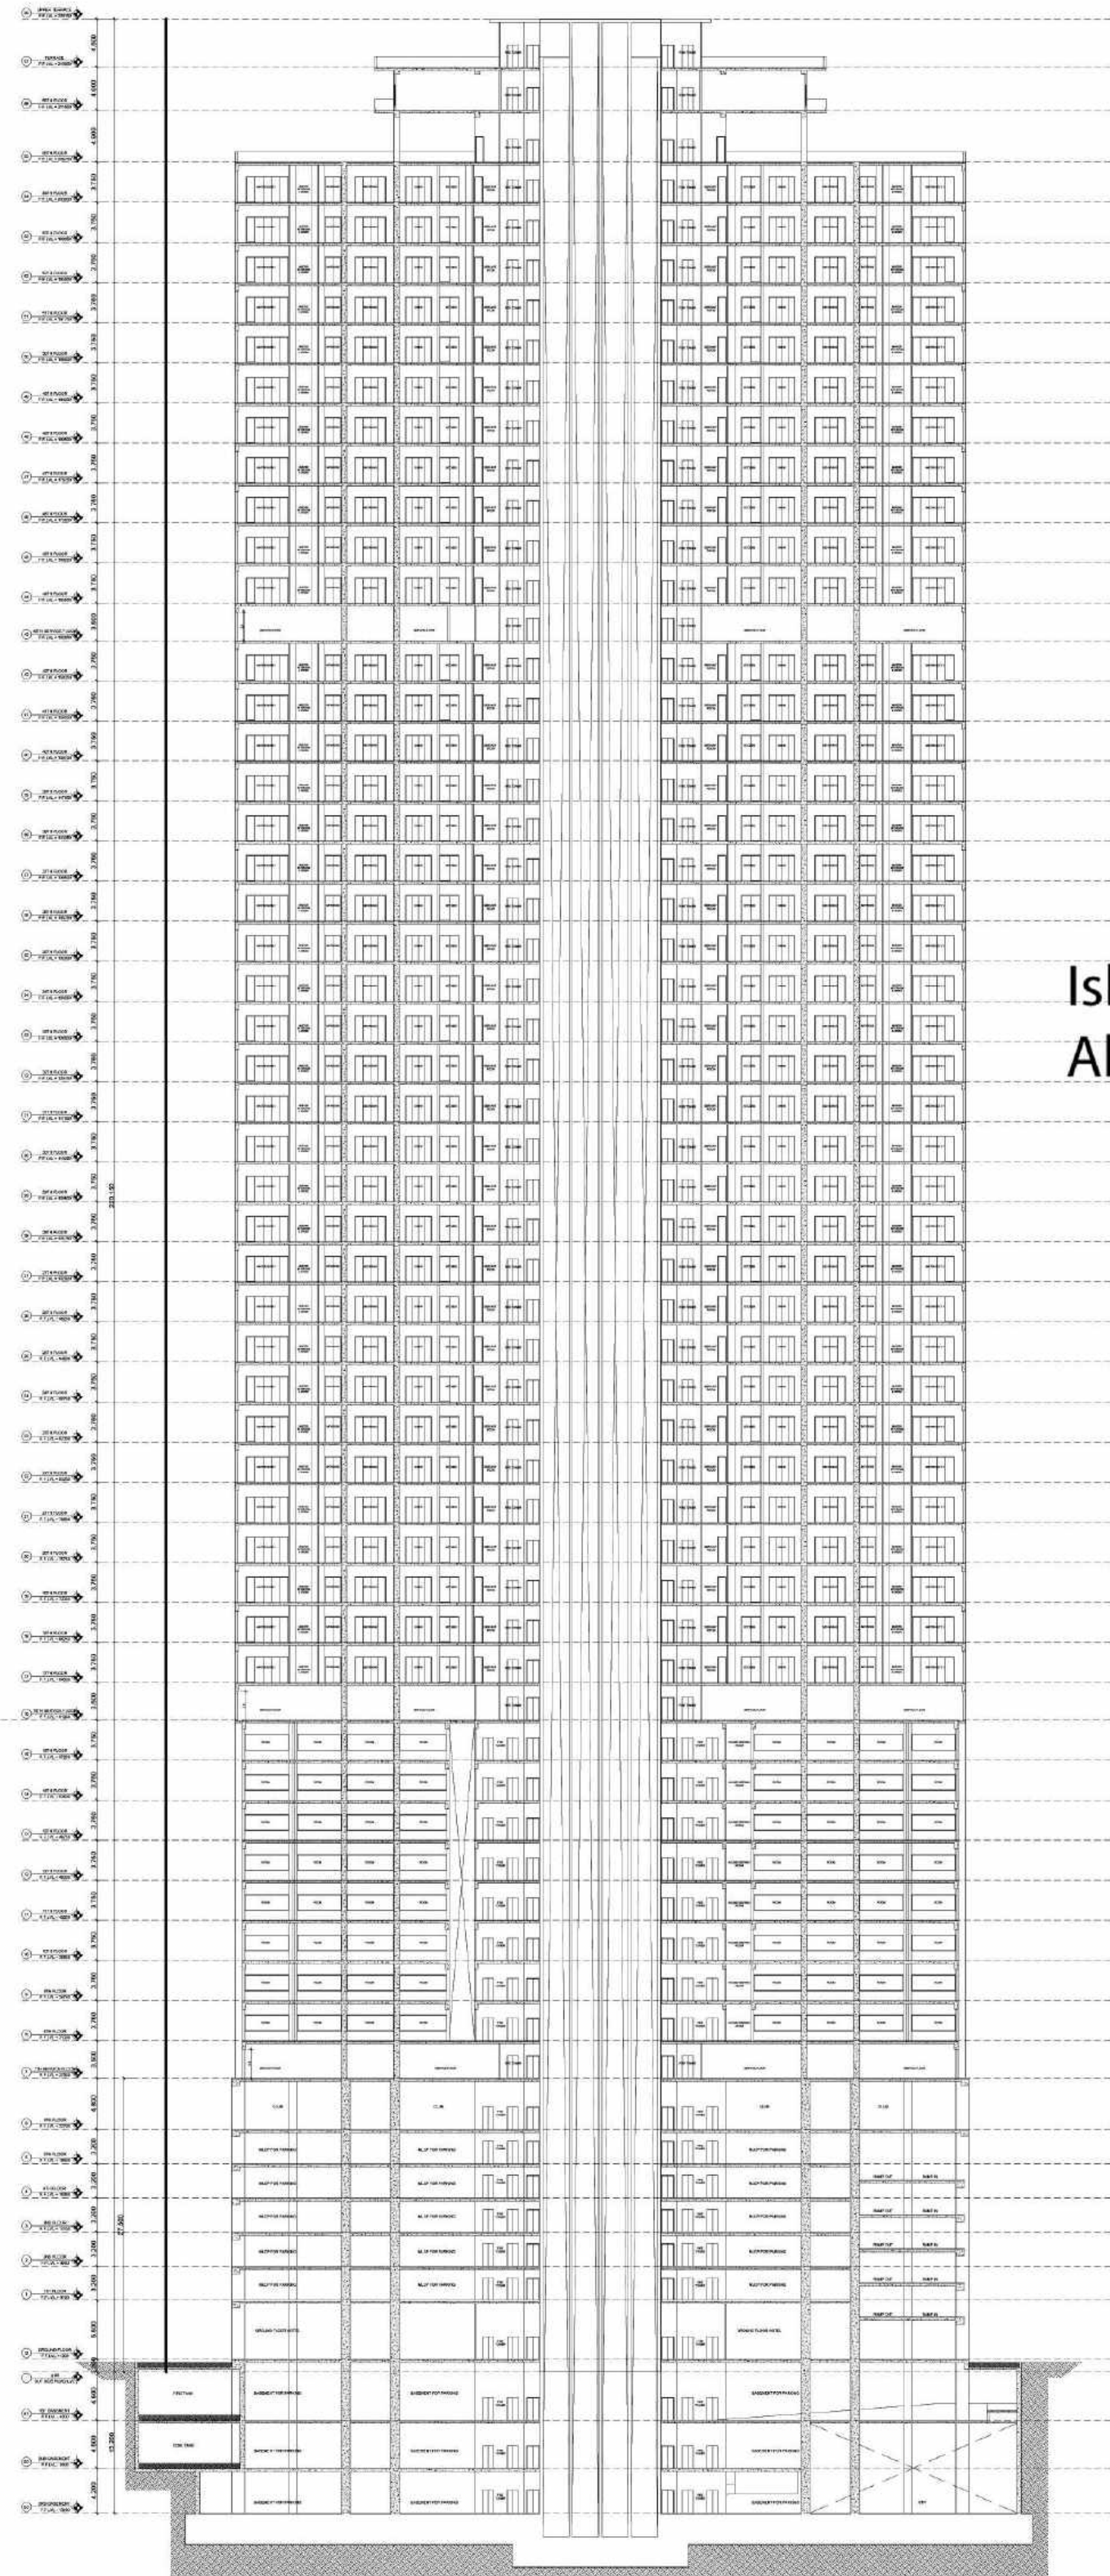

Ishtiyak
Ahmed

Digitally signed by
Ishtiyak Ahmed
Date: 2024.07.15
12:53:46 +05'30'

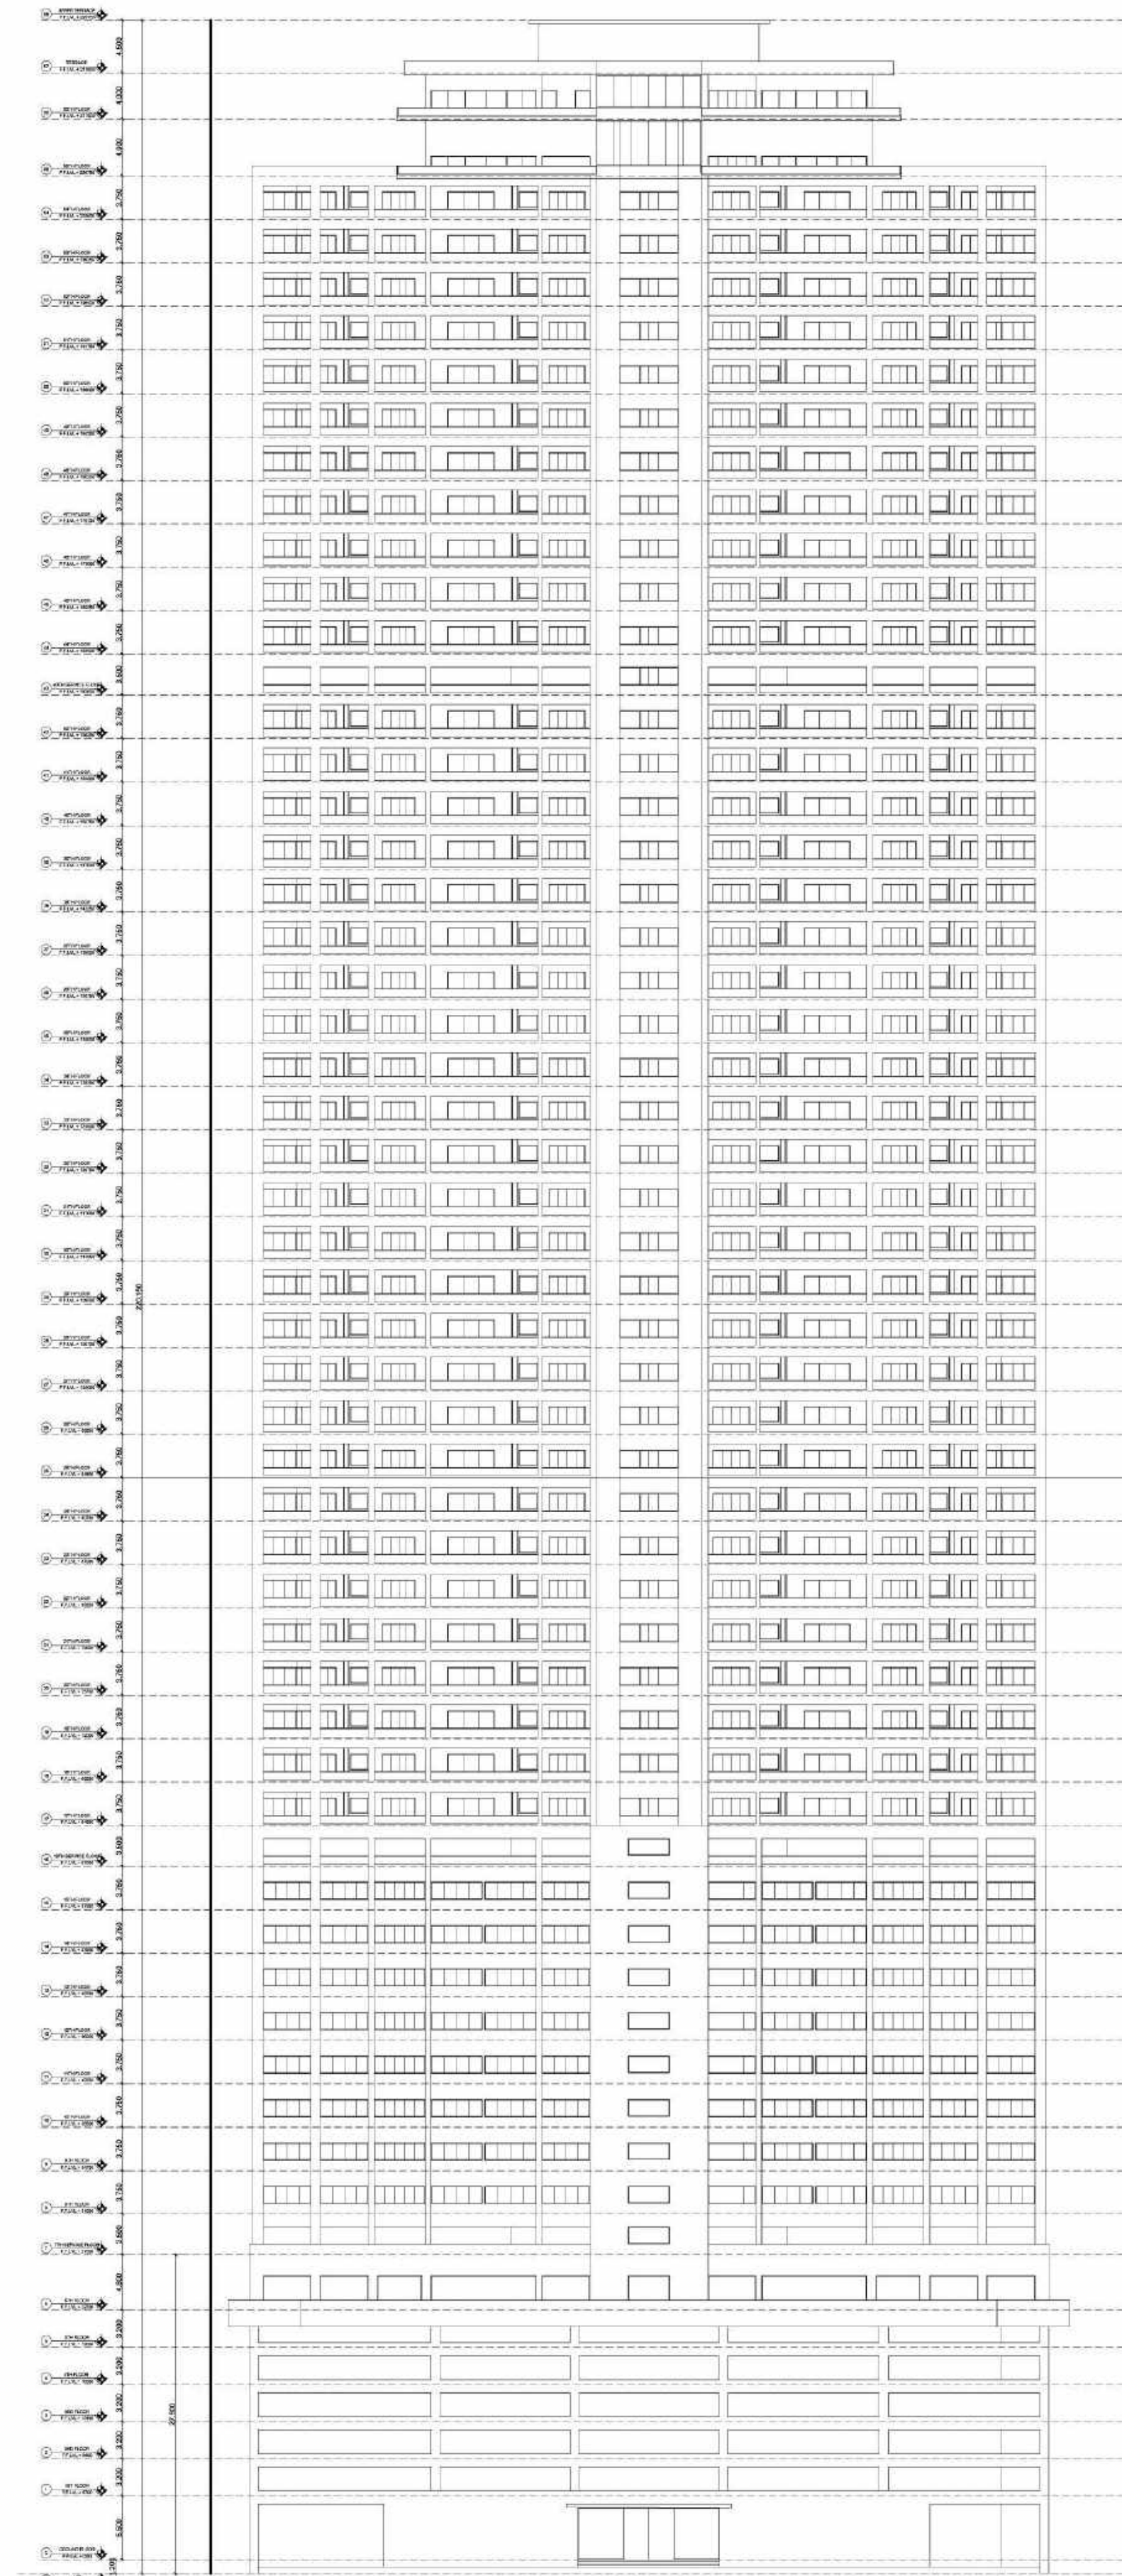

FRONT ELEVATION

SUBMISSION DRAWING

OWNER'S SIGN.

For Gulshan Homes And Infrastructure Pvt. Ltd.
Signature
Authorized Signatory

ARCHITECTS SIGN

Signature
RAJIV GANDHI
ARCHITECT
LIC. No. GA/18/1282

STRUCTURAL CONSULTANT

PROJECT

PROPOSED PLAN FOR COMMERCIAL
PLOT NO.-C3-D, SECTOR - 129 NOIDA
FOR GULSHAN HOMES AND
INFRASTRUCTURES PVT.LTD

DRAWING TITLE

SECTION AA AND ELEVATION

Scale 1:200

Date

SHEET. NO.

DRG. NO.

JOB. NO

A18