


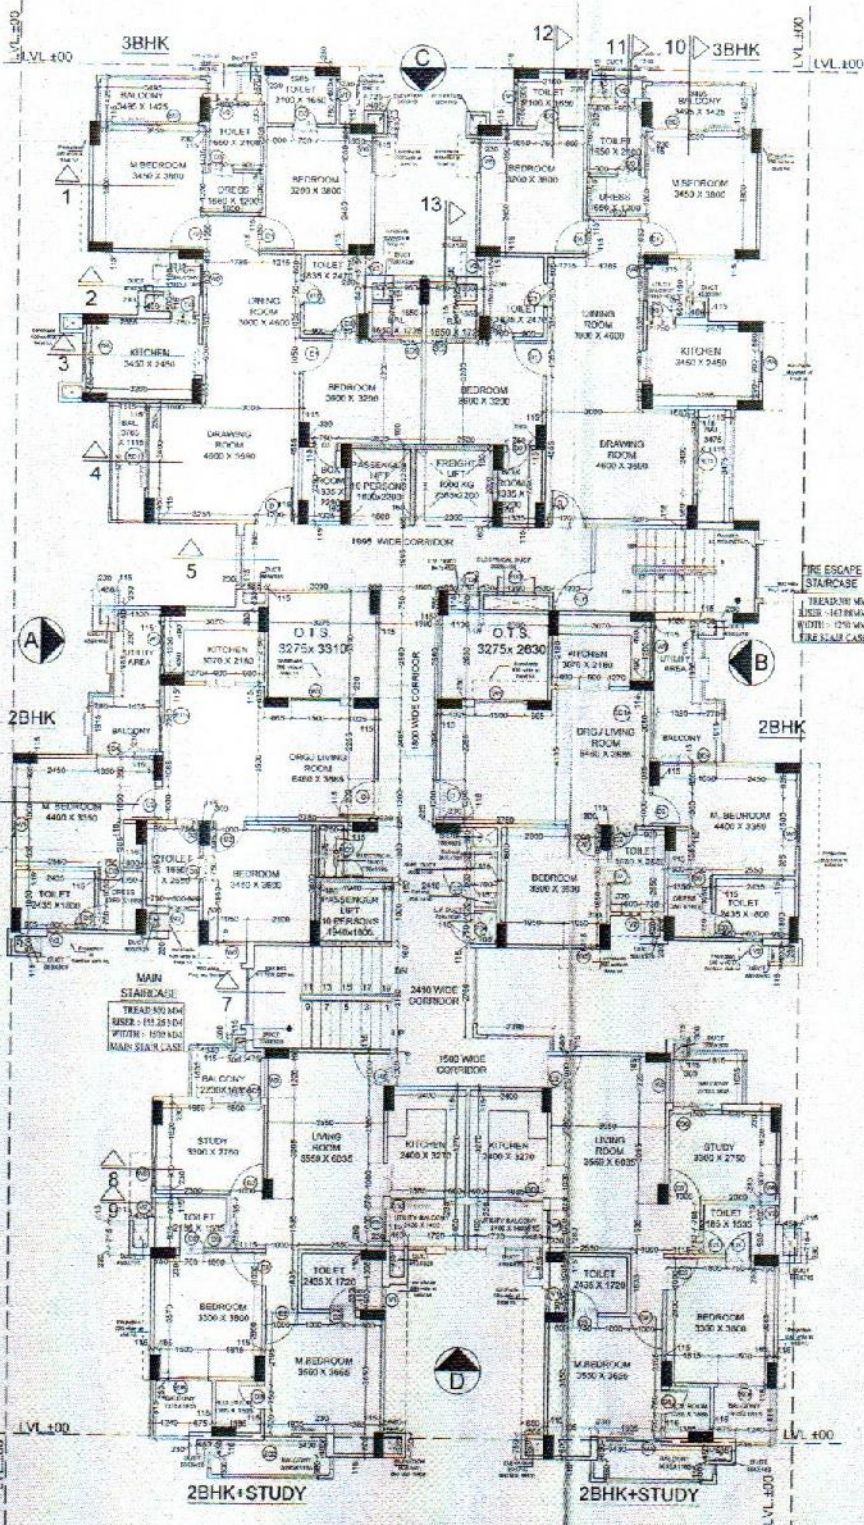

FIFTH FLOOR PLAN

FOR EXECUTION

Signature: [Signature] Date: 10/03/18

NOTES:

1. No dimensions to be scaled off the drawing.
2. Only written dimensions in Millimeters to be followed.
3. Any discrepancy found in the drawing to be immediately got clarified with the Architect or his representative at site.
4. All drawings are interrelated and shall be read in conjunction with other drawings.

This drawing is the property of ARINEM Consultancy Services Pvt. Ltd. and is not to be reproduced, copied, handed over to a third party or used for any other purpose other than for which it has been loaned.

PROJECT TITLE	ALAKNANDA HOUSING AT GOVINDPUR ALLAHABAD
---------------	--

DRAWING TITLE

FIRST TO FIFTH FLOOR WORKING PLAN
FOR
BLOCK-B1

DRAWING NO.
1111243(1)-RG-01-WD-01P03 TO 01P07

DATE
OCT. '17

SCALE
1:100

ARCHITECTE

ARINEM
CONSULTANCY SERVICES PVT. LTD.

1st Floor, Akash II, 39, Connaught Marg, New Delhi-110091 U.P. (INDIA) Ph. +91 652-430252 Fax: +91 652-230693 E-mail: ashish@ashish.co.in	2nd Floor, Akash Khos, Enclave, New Connaught Place, Mayapuri, New Delhi-110016 (INDIA) Ph. +91 4-6592339 E-mail: dola@ashish.co.in
--	--

Website: www.ashish.co.in

CLIENT
ALLAHABAD DEVELOPMENT AUTHORITY
CONSTRUCTION AGENCY