


SITE PLAN- GROUND FLOOR PLAN
SCALE:-1:300

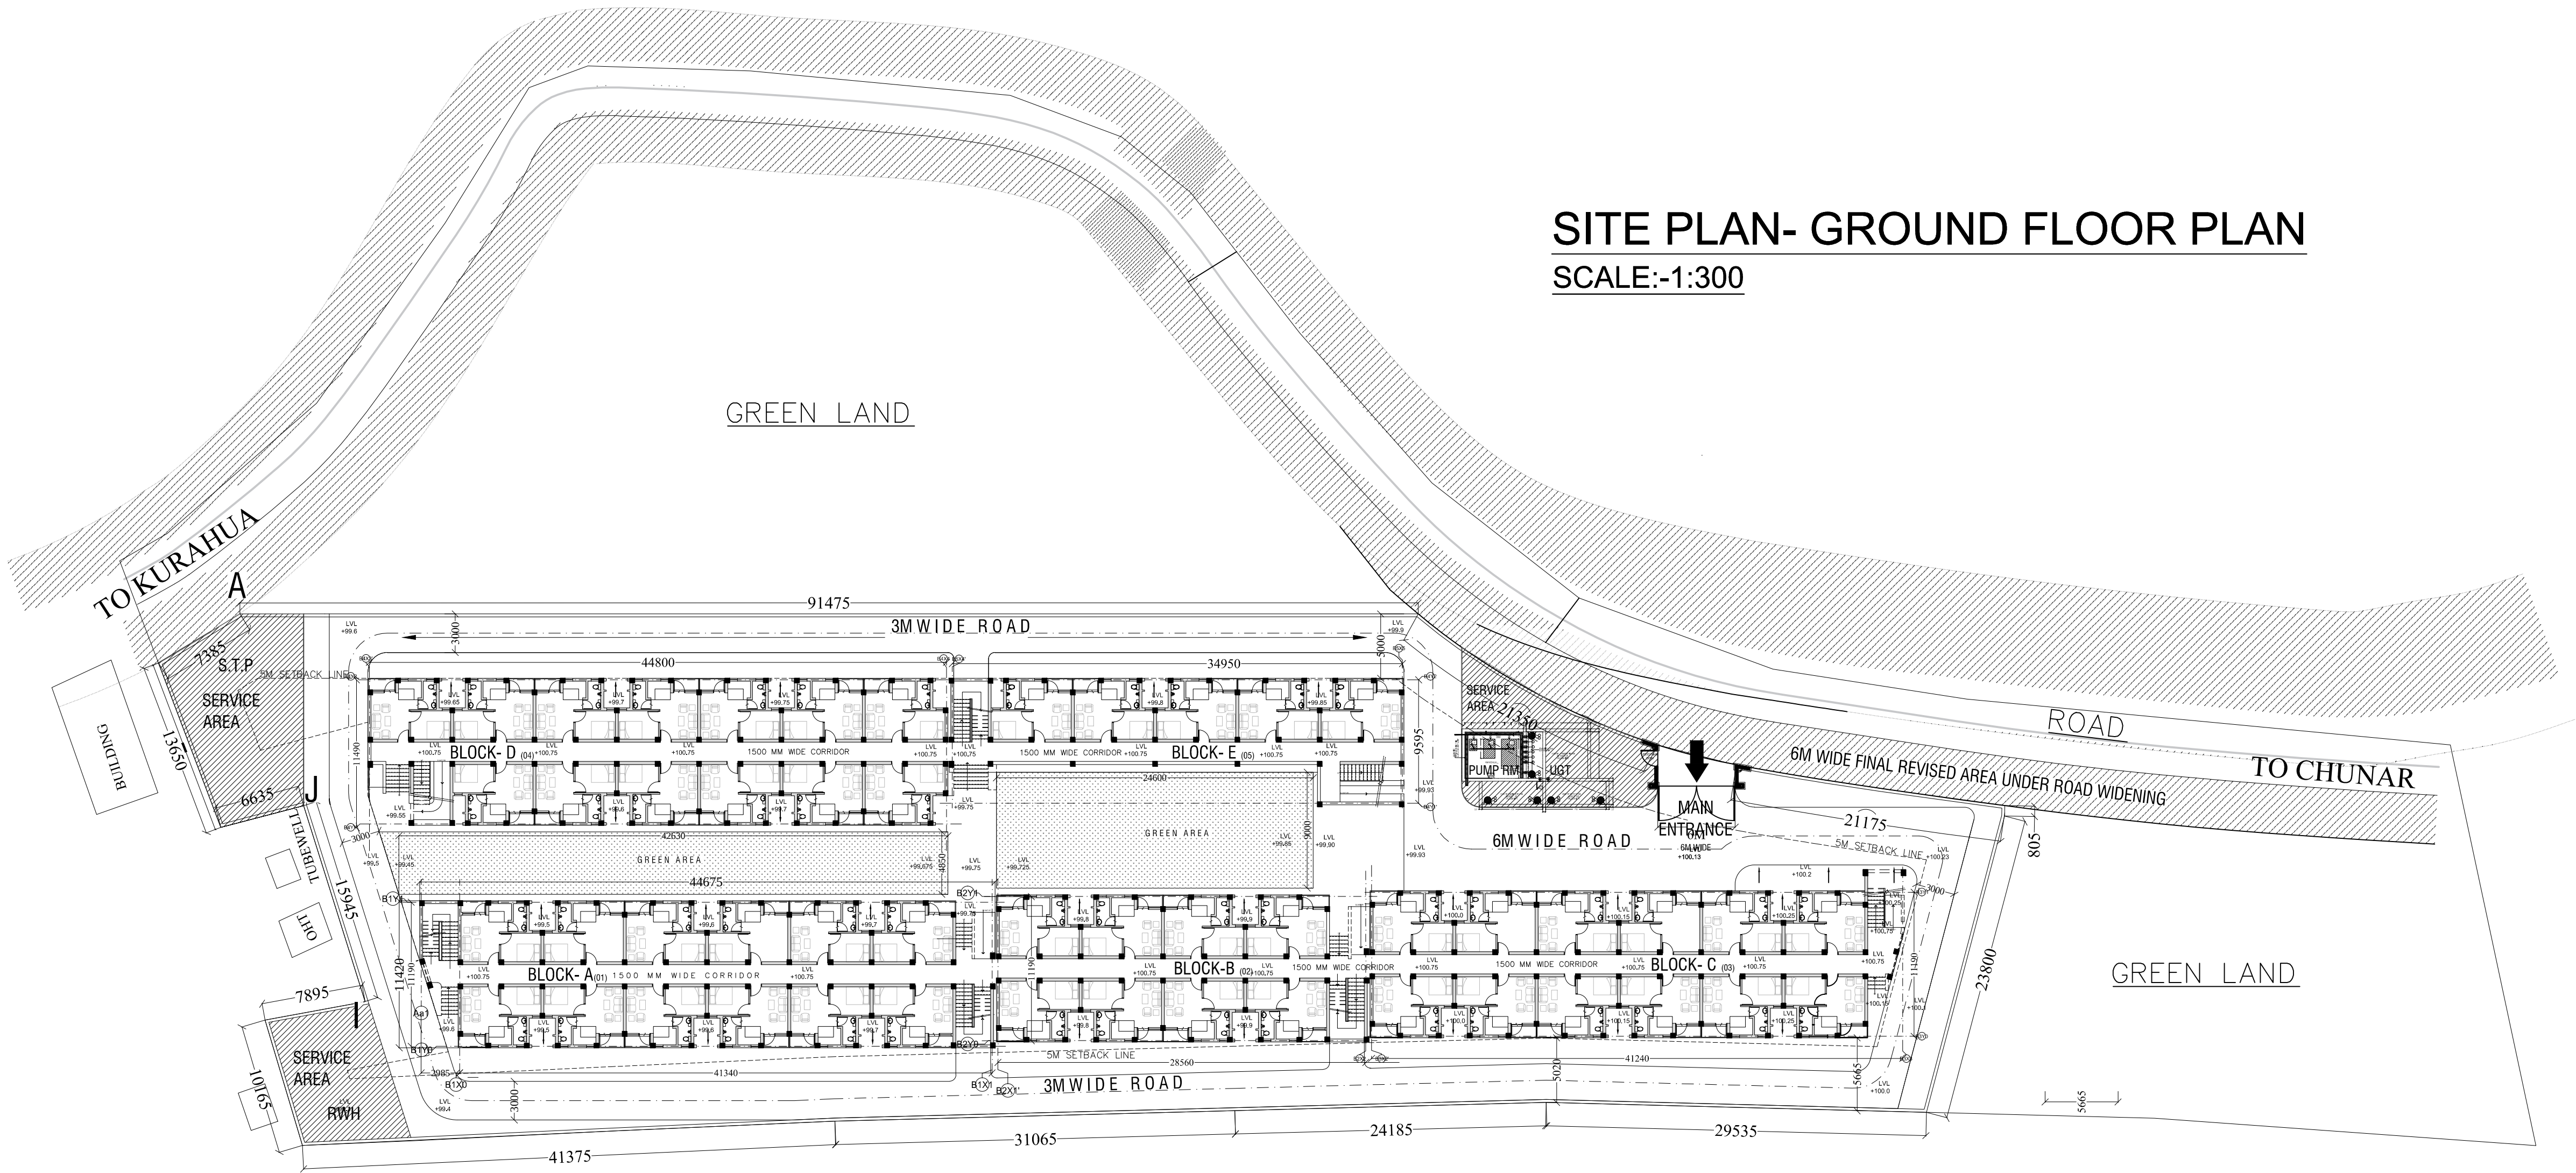

- NOTE:-**
- # APPROVAL / NOC SHOULD BE OBTAINED FROM THE CONCERNED LOCAL AUTHORITIES / DEPTTS . AS PER RULES BEFORE EXECUTION OF THE WORK.
 - # NO CHANGES ARE TO BE INCORPORATED IN THE DESIGN/ CONST- RUCTION WITHOUT CONCERN OF THE CHIEF ARCHITECT.
 - # PHOTO COPYING OR TRACING OF THIS DRAWING IS NOT PERMITTED.
 - # ANY CONFUSION OR ERROR REGARDING THIS DRAWINGS SHALL BE BROUGHT IN TO THE KNOWLEDGE OF THE CHIEF ARCHITECT BEFORE EXECUTION.
 - # EXISTING STRUCTURE THOSE WHICH ARE NOT USE SHOULD WE DISMENTALED AS PER REQUIREMENT OF PERMISSABLE GROUND COVERAGE.
 - # DRAWING IS NOT TO BE MEASURED
 - # ALL STRUCTURE DETAILS TO BE REFERRED WITH STRUCTURE DRAWINGS

CONSTRUCTION DRAWING

REVISION			
S.N.	DATE	DESCRIPTIONS	INITIAL

ARCHITECTURE
INTEGRATED STUDIO FOR ENVIRONMENTAL EFFORTS & DEVELOPMENT PVT. LTD.
(InSEED PVT LTD)

PROJECT TITLE:
PMAY_HFA2022_250DHU_KURUHUA_VARANASI




KHASRA NUMBER:
खसरा संख्या 75,
कुरुहूआ, जनपद वाराणसी

CLIENT :-
VARANASI DEVELOPMENT AUTHORITY, VARANASI

DRAWING TITLE:
SITE PLAN (GROUND FLOOR)

DRAWING NUMBER:
InSEED-PMAY/KURAHUA/VDA/2020/ ARC/SITE PLAN GROUND FLOOR /001

DEALT BY : SMITA	DATE: 18-09-2020	REV.NO R0
CHECKED BY: ANKUR	SCALE: 1:300	

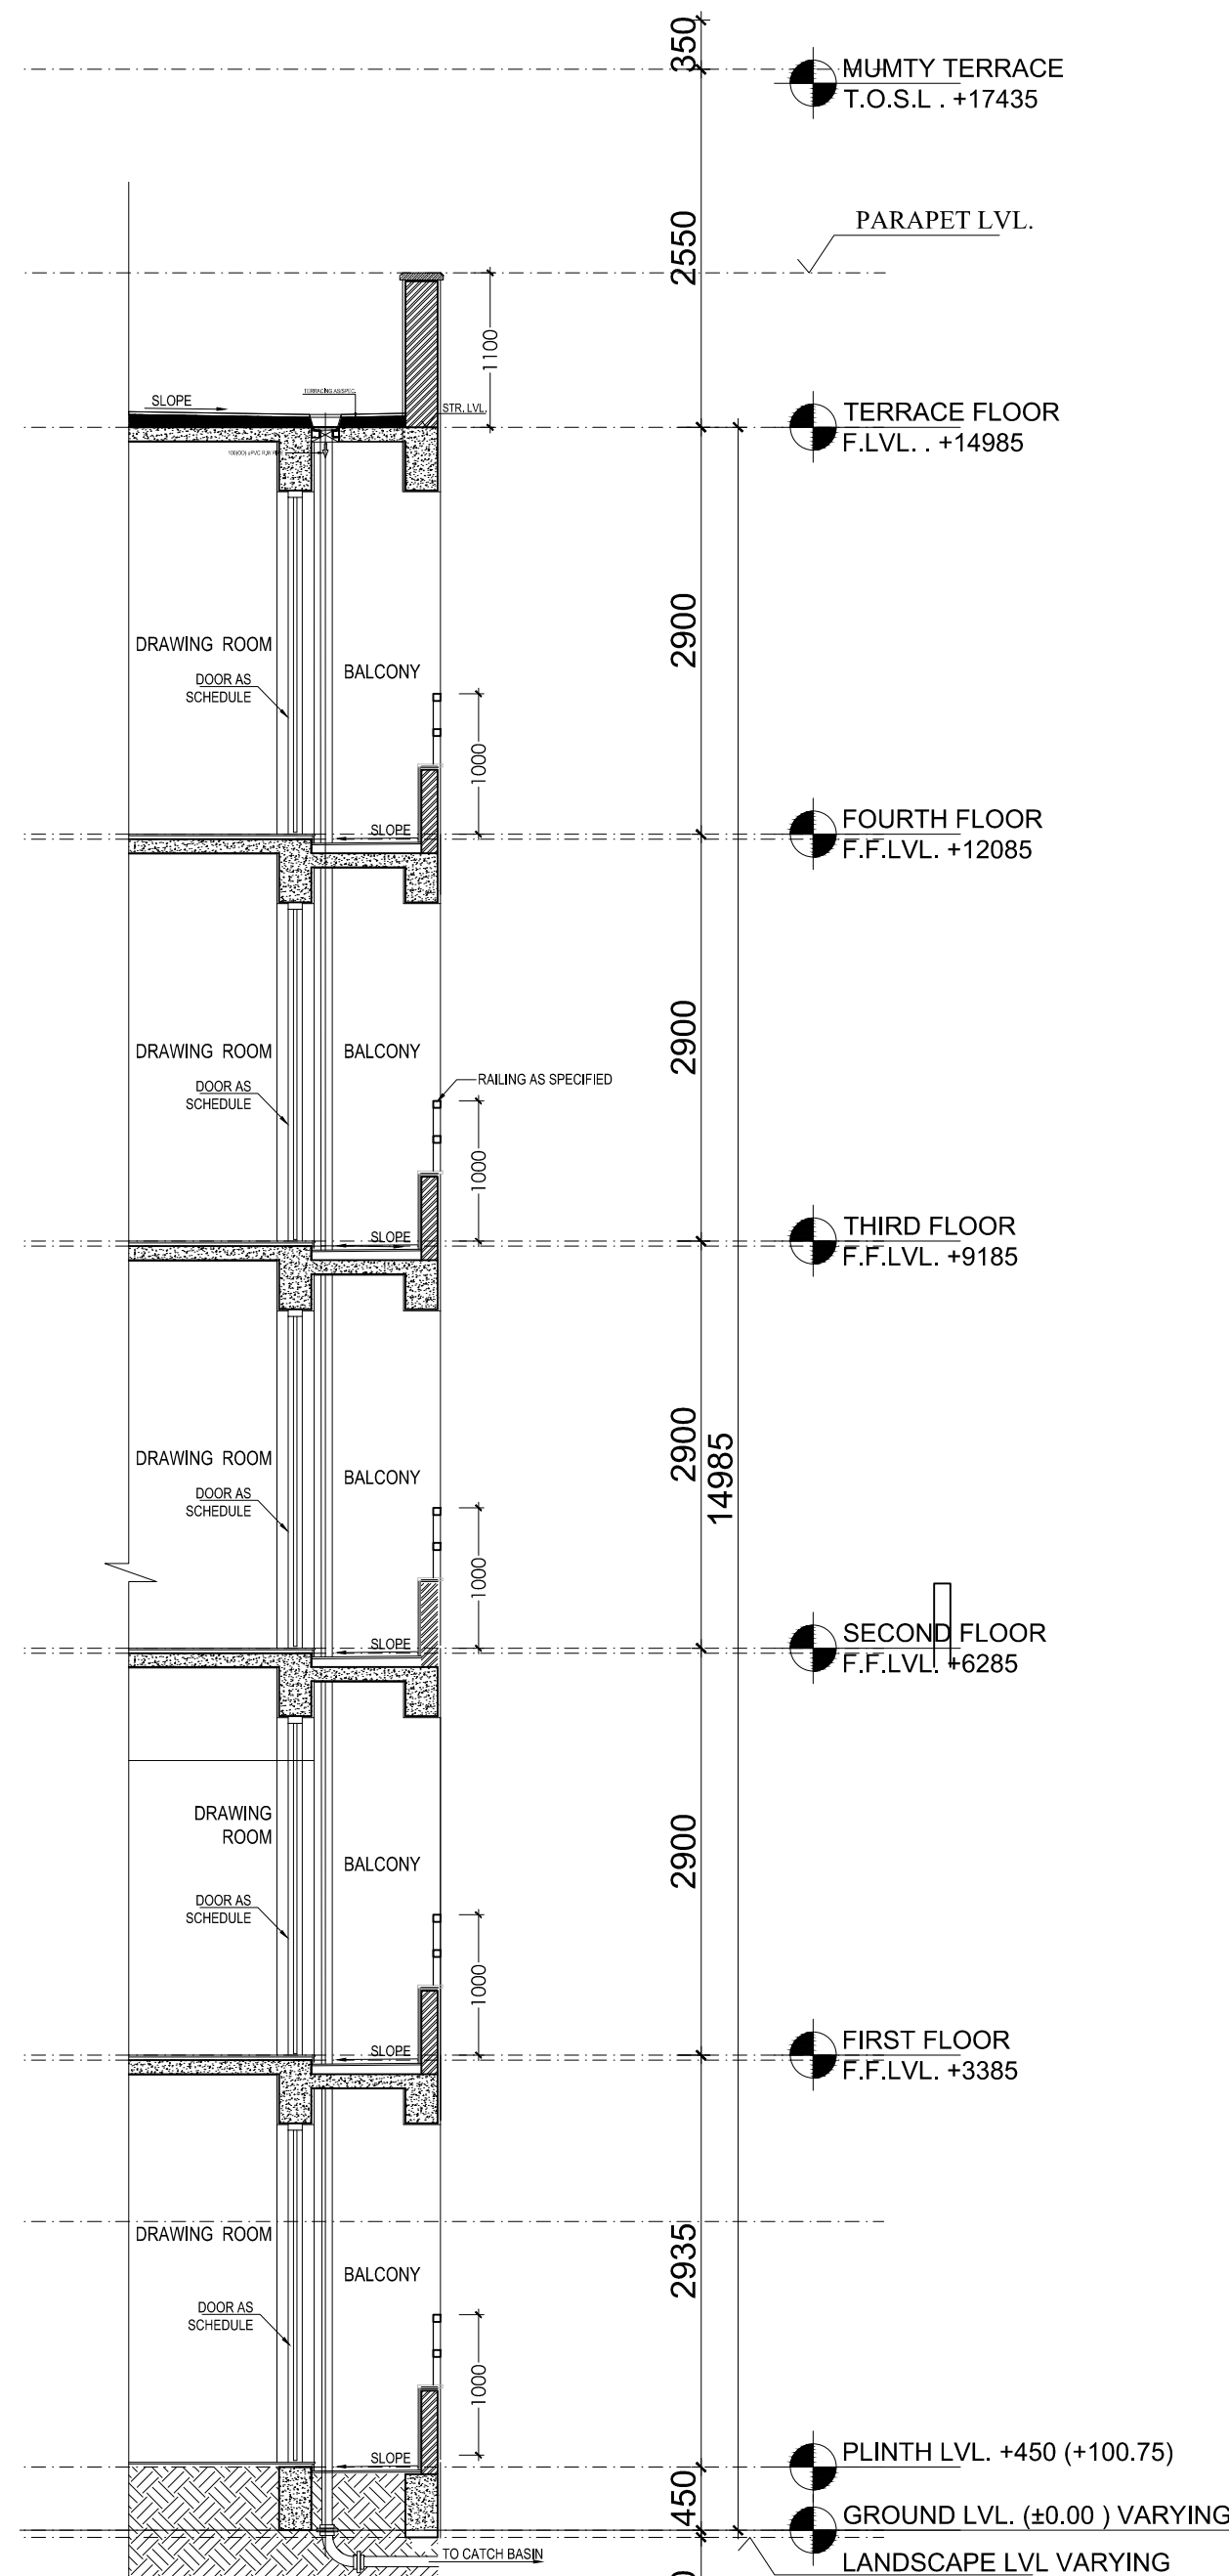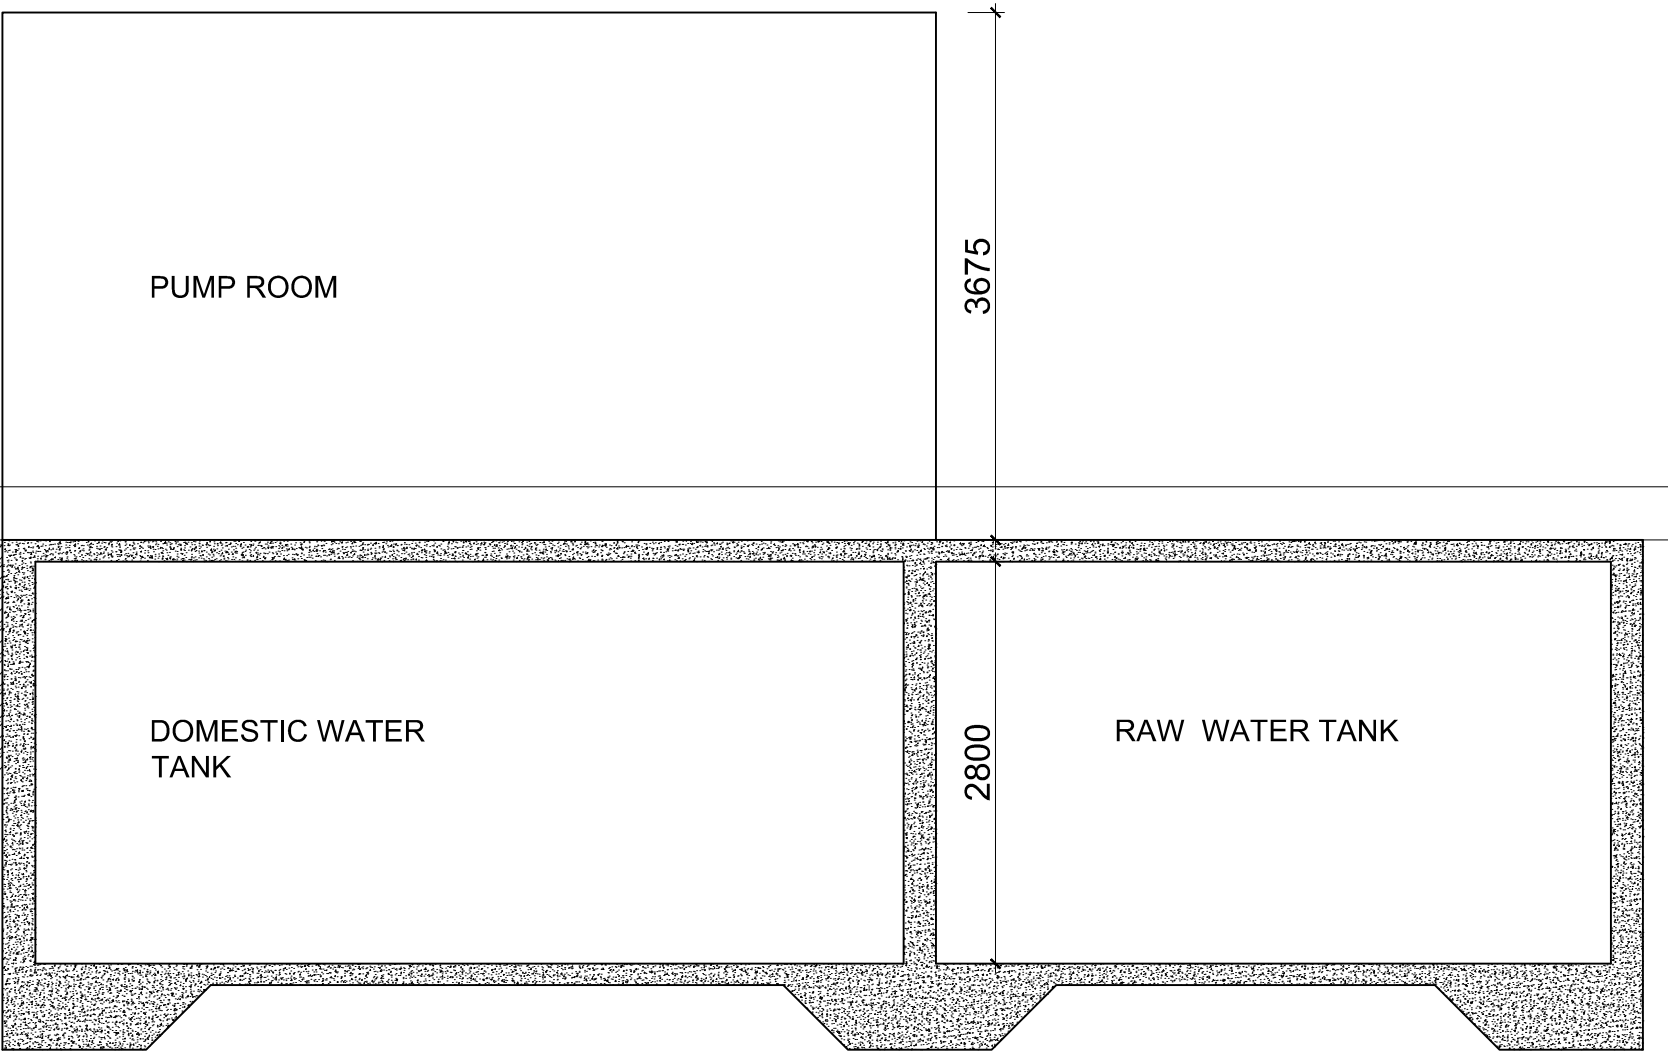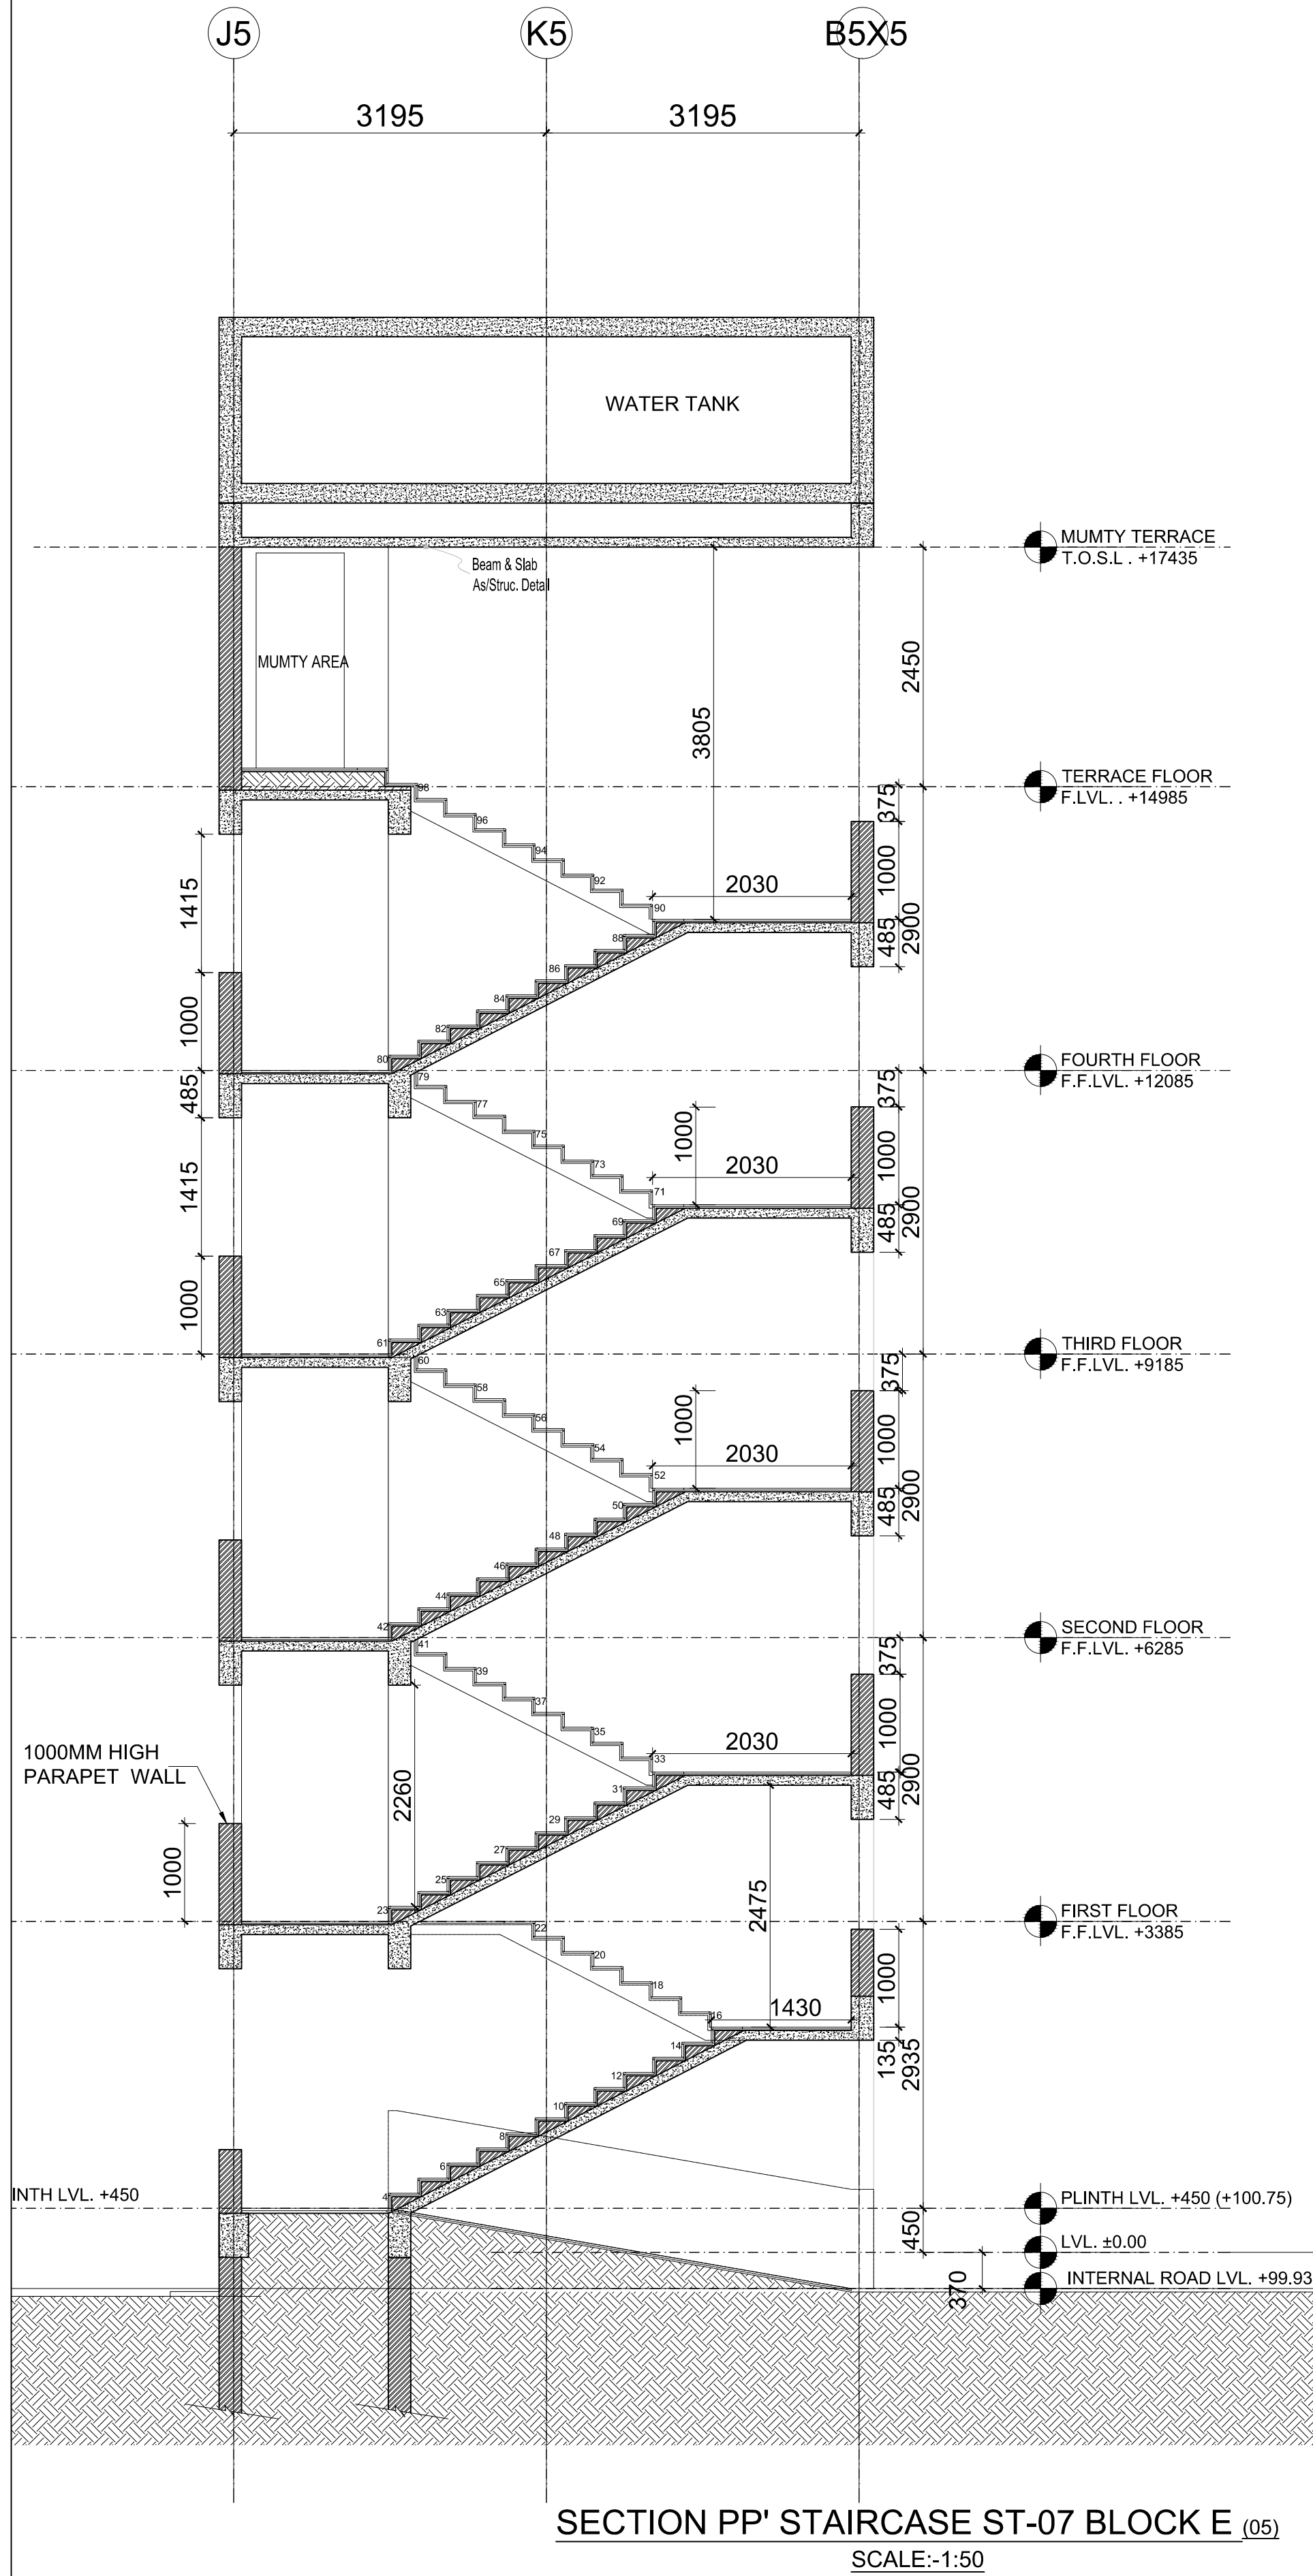

TYPICAL SECTION ALL BLOCKS
THROUGH BALCONY
SCALE 1:50

NOTE:-

- # APPROVAL / NOC SHOULD BE OBTAINED FROM THE CONCERNED LOCAL AUTHORITIES / DEPTTS . AS PER RULES BEFORE EXECUTION OF THE WORK.
- # NO CHANGES ARE TO BE INCORPORATED IN THE DESIGN/ CONST- RUCTION WITHOUT CONCERN OF THE CHIEF ARCHITECT.
- # PHOTO COPYING OR TRACING OF THIS DRAWING IS NOT PERMITTED.
- # ANY CONFUSION OR ERROR REGARDING THIS DRAWINGS SHALL BE BROUGHT IN TO THE KNOWLEDGE OF THE CHIEF ARCHITECT BEFORE EXECUTION.
- # EXISTING STRUCTURE THOSE WHICH ARE NOT USE SHOULD WE DISMANTLED AS PER REQUIREMENT OF PERMISSABLE GROUND COVERAGE.
- # DRAWING IS NOT TO BE MEASURED
- # ALL STRUCTURE DETAILS TO BE REFERRED WITH STRUCTURE DRAWINGS

CONSTRUCTION DRAWING

REVISION

S.N.	DATE	DESCRIPTIONS	INITIAL
------	------	--------------	---------

ARCHITECTURE

INTEGRATED STUDIO FOR
ENVIRONMENTAL EFFORTS &
DEVELOPMENT PVT. LTD.
(InSEED PVT LTD)

PROJECT TITLE:

PMAY_HFA2022_250DHU_
KURUHUA_VARANASI

KHASRA NUMBER:

खसरा संख्या 75,
कुरुहूआ, जनपद वाराणसी

CLIENT :-

VARANASI DEVELOPMENT AUTHORITY,
VARANASI

DRAWING TITLE:


TYPICAL SECTION, STAIRCASE ST-07
(BLOCK E)

DRAWING NUMBER:

InSEED-PMAY/KURAHUA/VDA/2020/
ARC/ SECTION & ELEVATION /001A

DEALT BY :	DATE:	REV.NO
SMITA	18-09-2020	R0
CHECKED BY:	SCALE:	
ANKUR	1:300	

SITE PLAN- TYPICAL FLOOR PLAN
SCALE:-1:300

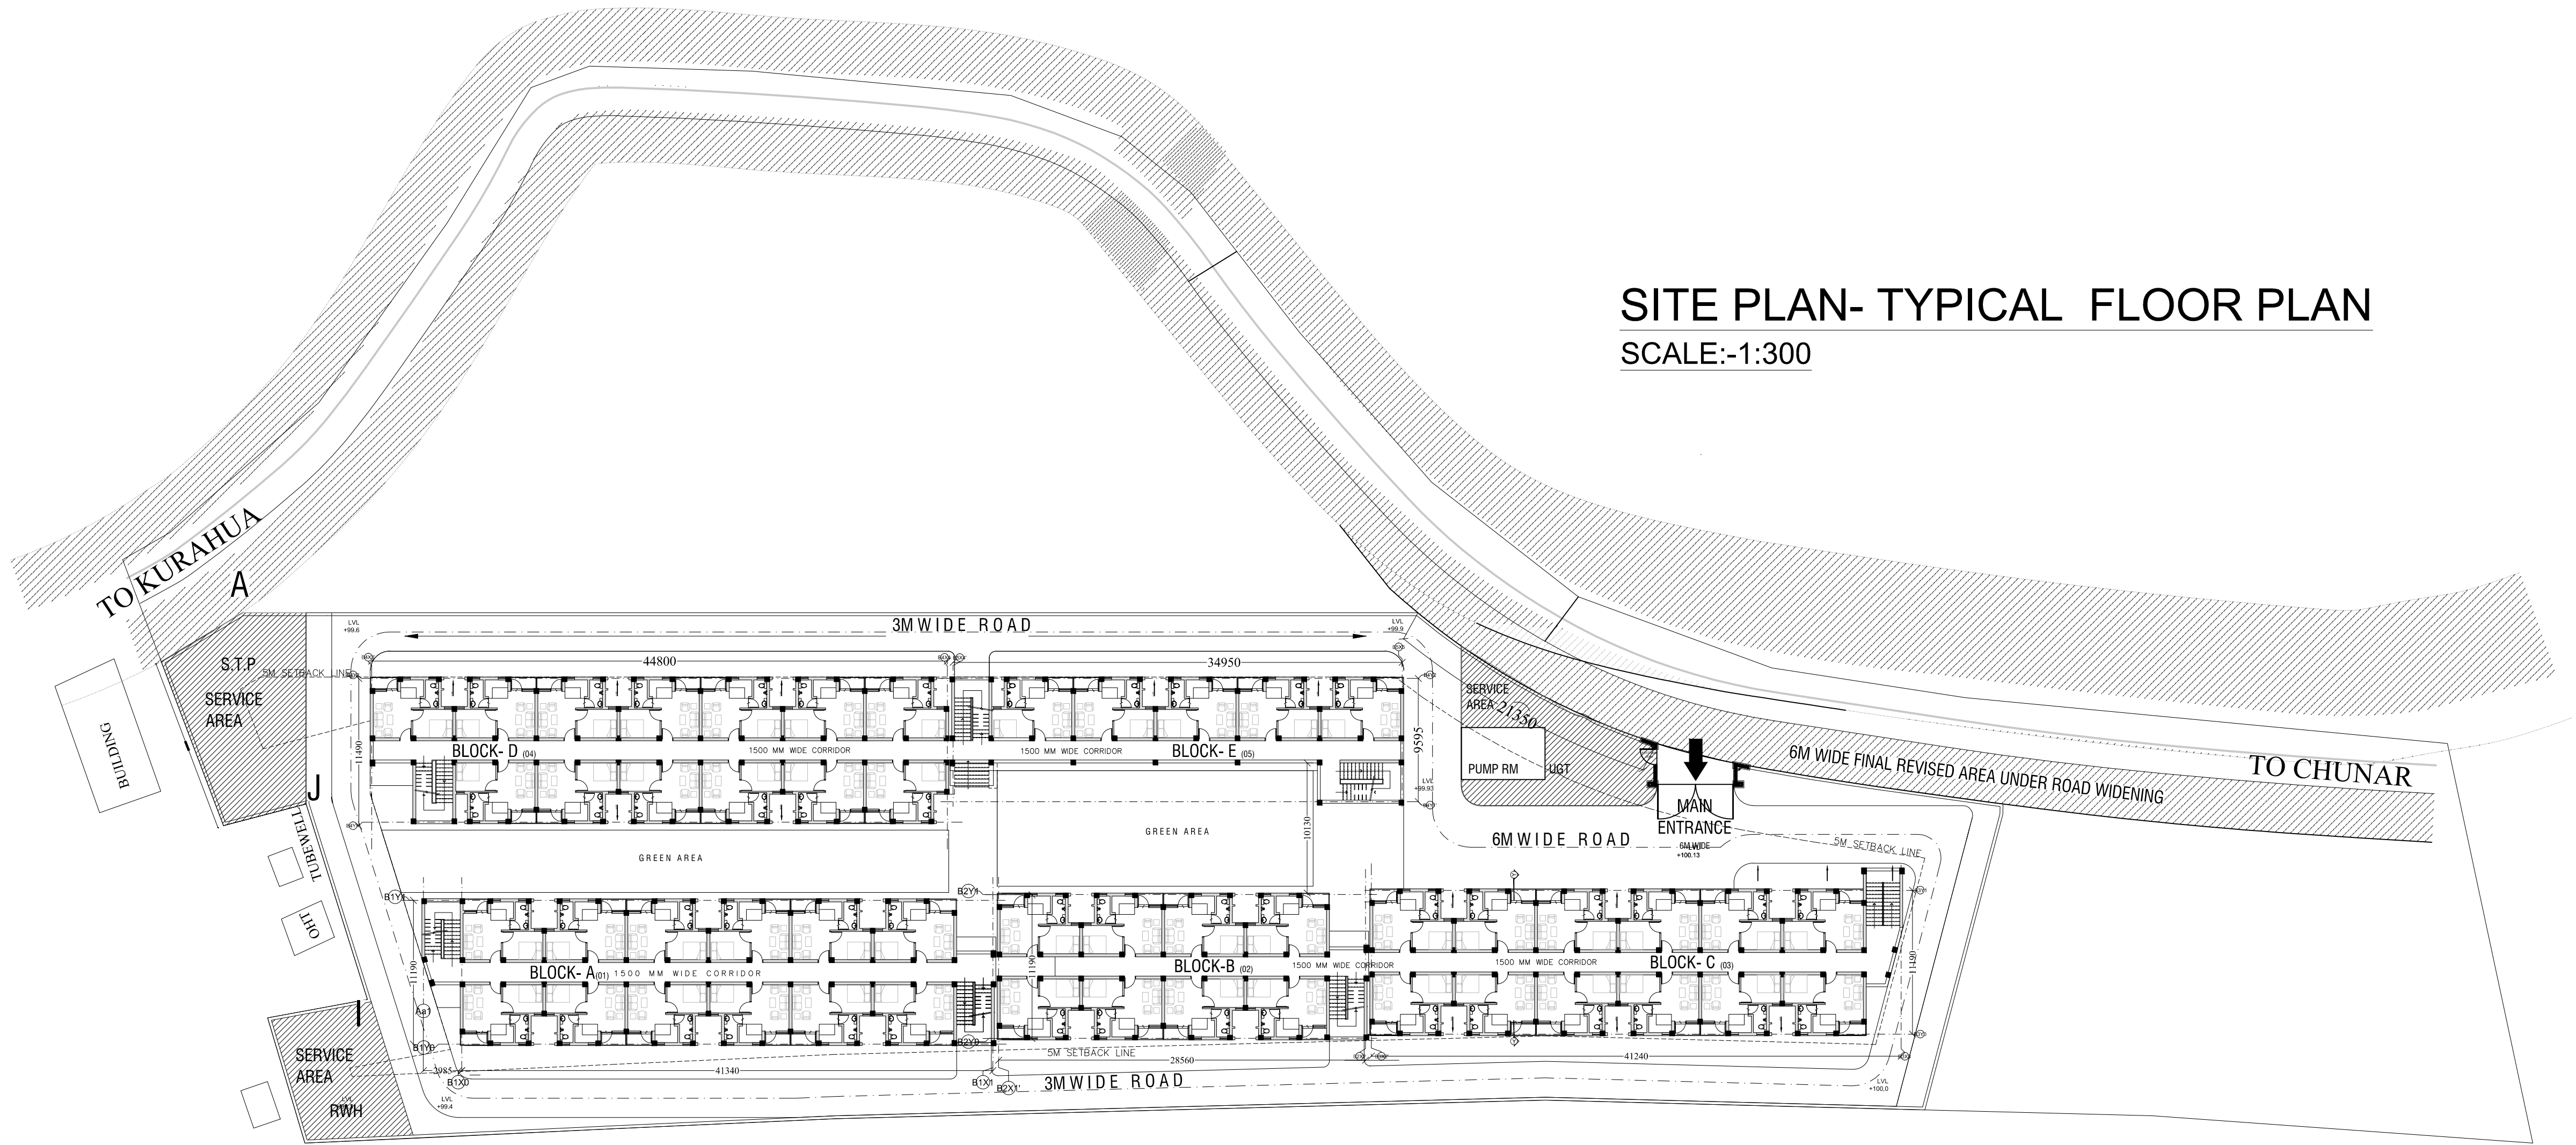

- NOTE:-**
- # APPROVAL / NOC SHOULD BE OBTAINED FROM THE CONCERNED LOCAL AUTHORITIES / DEPTTS . AS PER RULES BEFORE EXECUTION OF THE WORK.
 - # NO CHANGES ARE TO BE INCORPORATED IN THE DESIGN/ CONST- RUCTION WITHOUT CONCERN OF THE CHIEF ARCHITECT.
 - # PHOTO COPYING OR TRACING OF THIS DRAWING IS NOT PERMITTED.
 - # ANY CONFUSION OR ERROR REGARDING THIS DRAWINGS SHALL BE BROUGHT IN TO THE KNOWLEDGE OF THE CHIEF ARCHITECT BEFORE EXECUTION.
 - # EXISTING STRUCTURE THOSE WHICH ARE NOT USE SHOULD WE DISMANTELED AS PER REQUIREMENT OF PERMISSABLE GROUND COVERAGE.
 - # DRAWING IS NOT TO BE MEASURED
 - # ALL STRUCTURE DETAILS TO BE REFERRED WITH STRUCTURE DRAWINGS

CONSTRUCTION DRAWING

REVISION			
S.N.	DATE	DESCRIPTIONS	INITIAL

ARCHITECTURE

INTEGRATED STUDIO FOR ENVIRONMENTAL EFFORTS & DEVELOPMENT PVT. LTD. (InSEED PVT LTD)

PROJECT TITLE:

PMAY_HFA2022_250DHU_KURUHUA_VARANASI

KHASRA NUMBER:

खसरा संख्या 75, कुरहुआ, जनपद वाराणसी

CLIENT :-

VARANASI DEVELOPMENT AUTHORITY, VARANASI

DRAWING TITLE:

SITE PLAN (TYPICAL FLOOR)

DRAWING NUMBER:

InSEED-PMAY/KURAHUA/VDA/2020/ ARC/SITE PLAN TYPICAL FLOOR /001A

DEALT BY :	DATE:	REV.NO
SMITA	18-09-2020	R0
CHECKED BY:	SCALE:	
ANKUR	1:300	