

EXISTING
& REVISED GROUP HOUSING/
COMMERCIAL & PROPOSED NEW
BLOCK GROUP HOUSING ON
PLOT- TCG 3 / 3, VIBHUTI KHAND,
AT GOMTI NAGAR, LUCKNOW

DATE: SEP 2012
SCALE: 1:100
TITLE: GROUND FLOOR, TYPICAL FLOOR PLAN & TERRACE FLOOR PLAN
DRAW. NO. 2/4
DEALT BY: RAJNEESH


OWNER
U.P. TOWNSHIP PVT. LTD.

ARCHITECT:
DESIGN GROUP
ARCHITECTS
ENGINEERS
INT. DESIGNERS


ARCHITECTS:
DESIGN GROUP
ARCHITECTS
ENGINEERS
INT. DESIGNERS

NORTH


HALWASIYA COURT HAZRATGANJ LUCKNOW

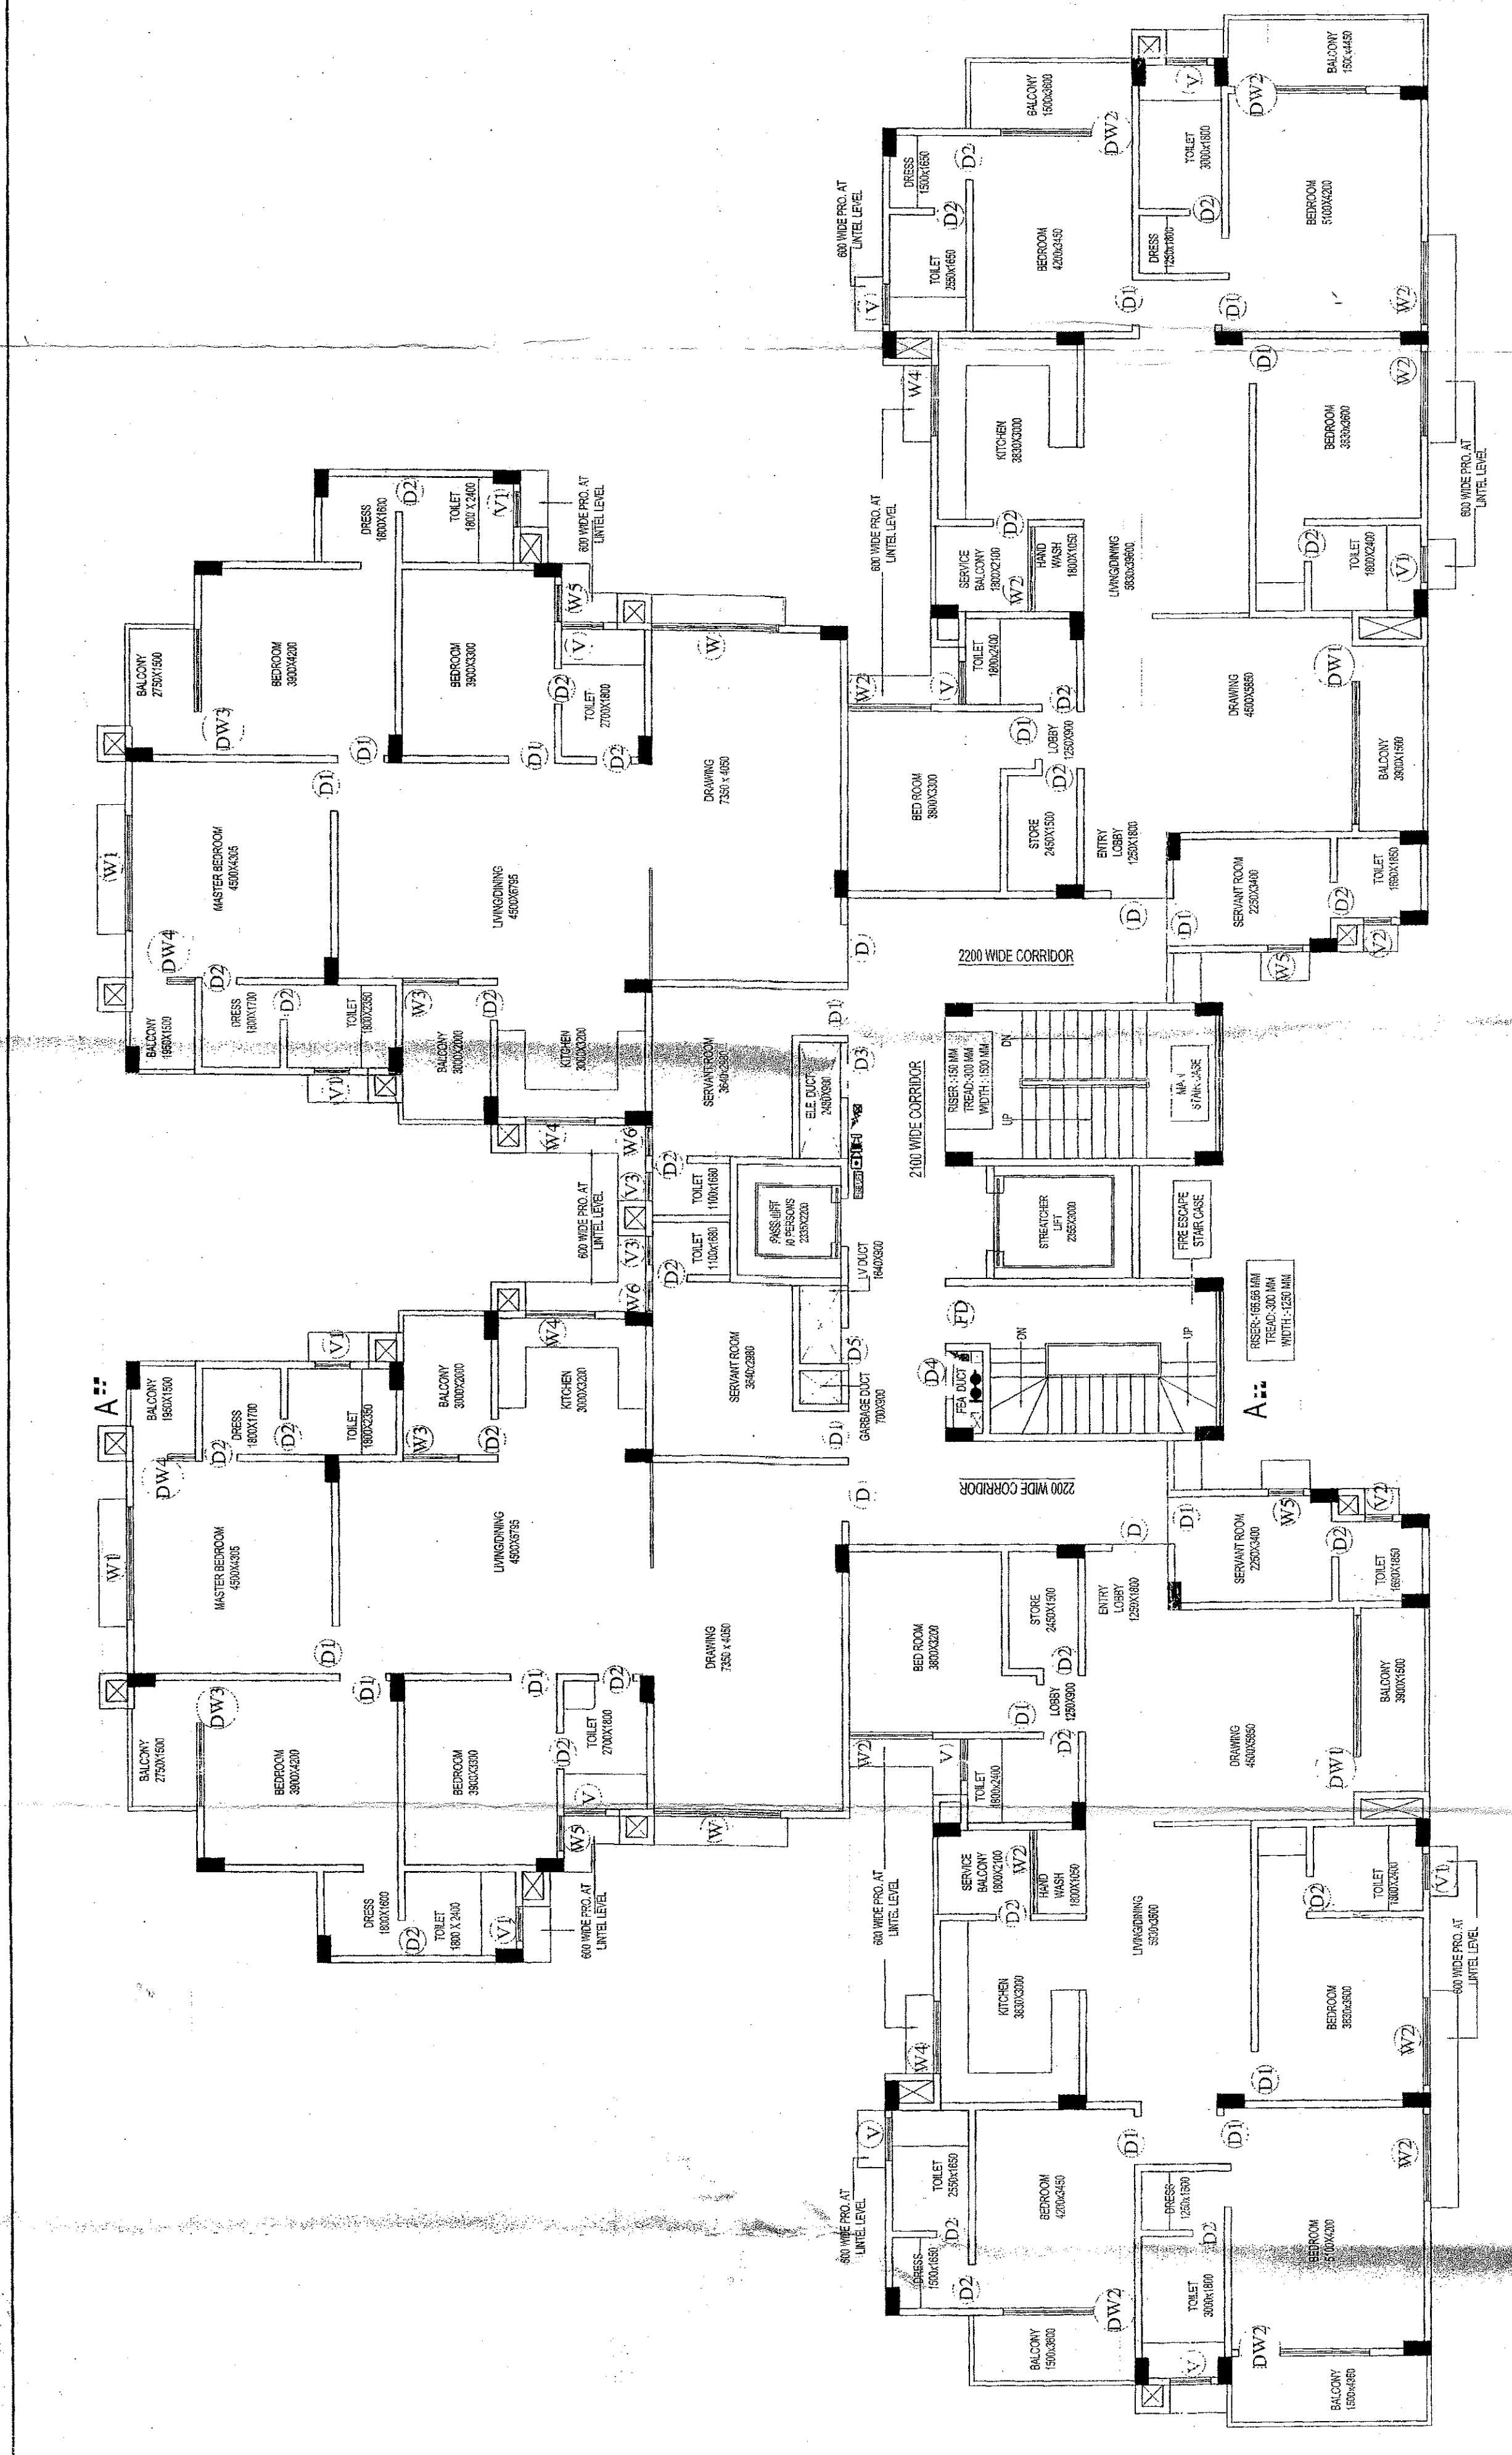

TYPICAL FLOOR PLAN 1ST FLOOR TO FOURTEEN FLOOR

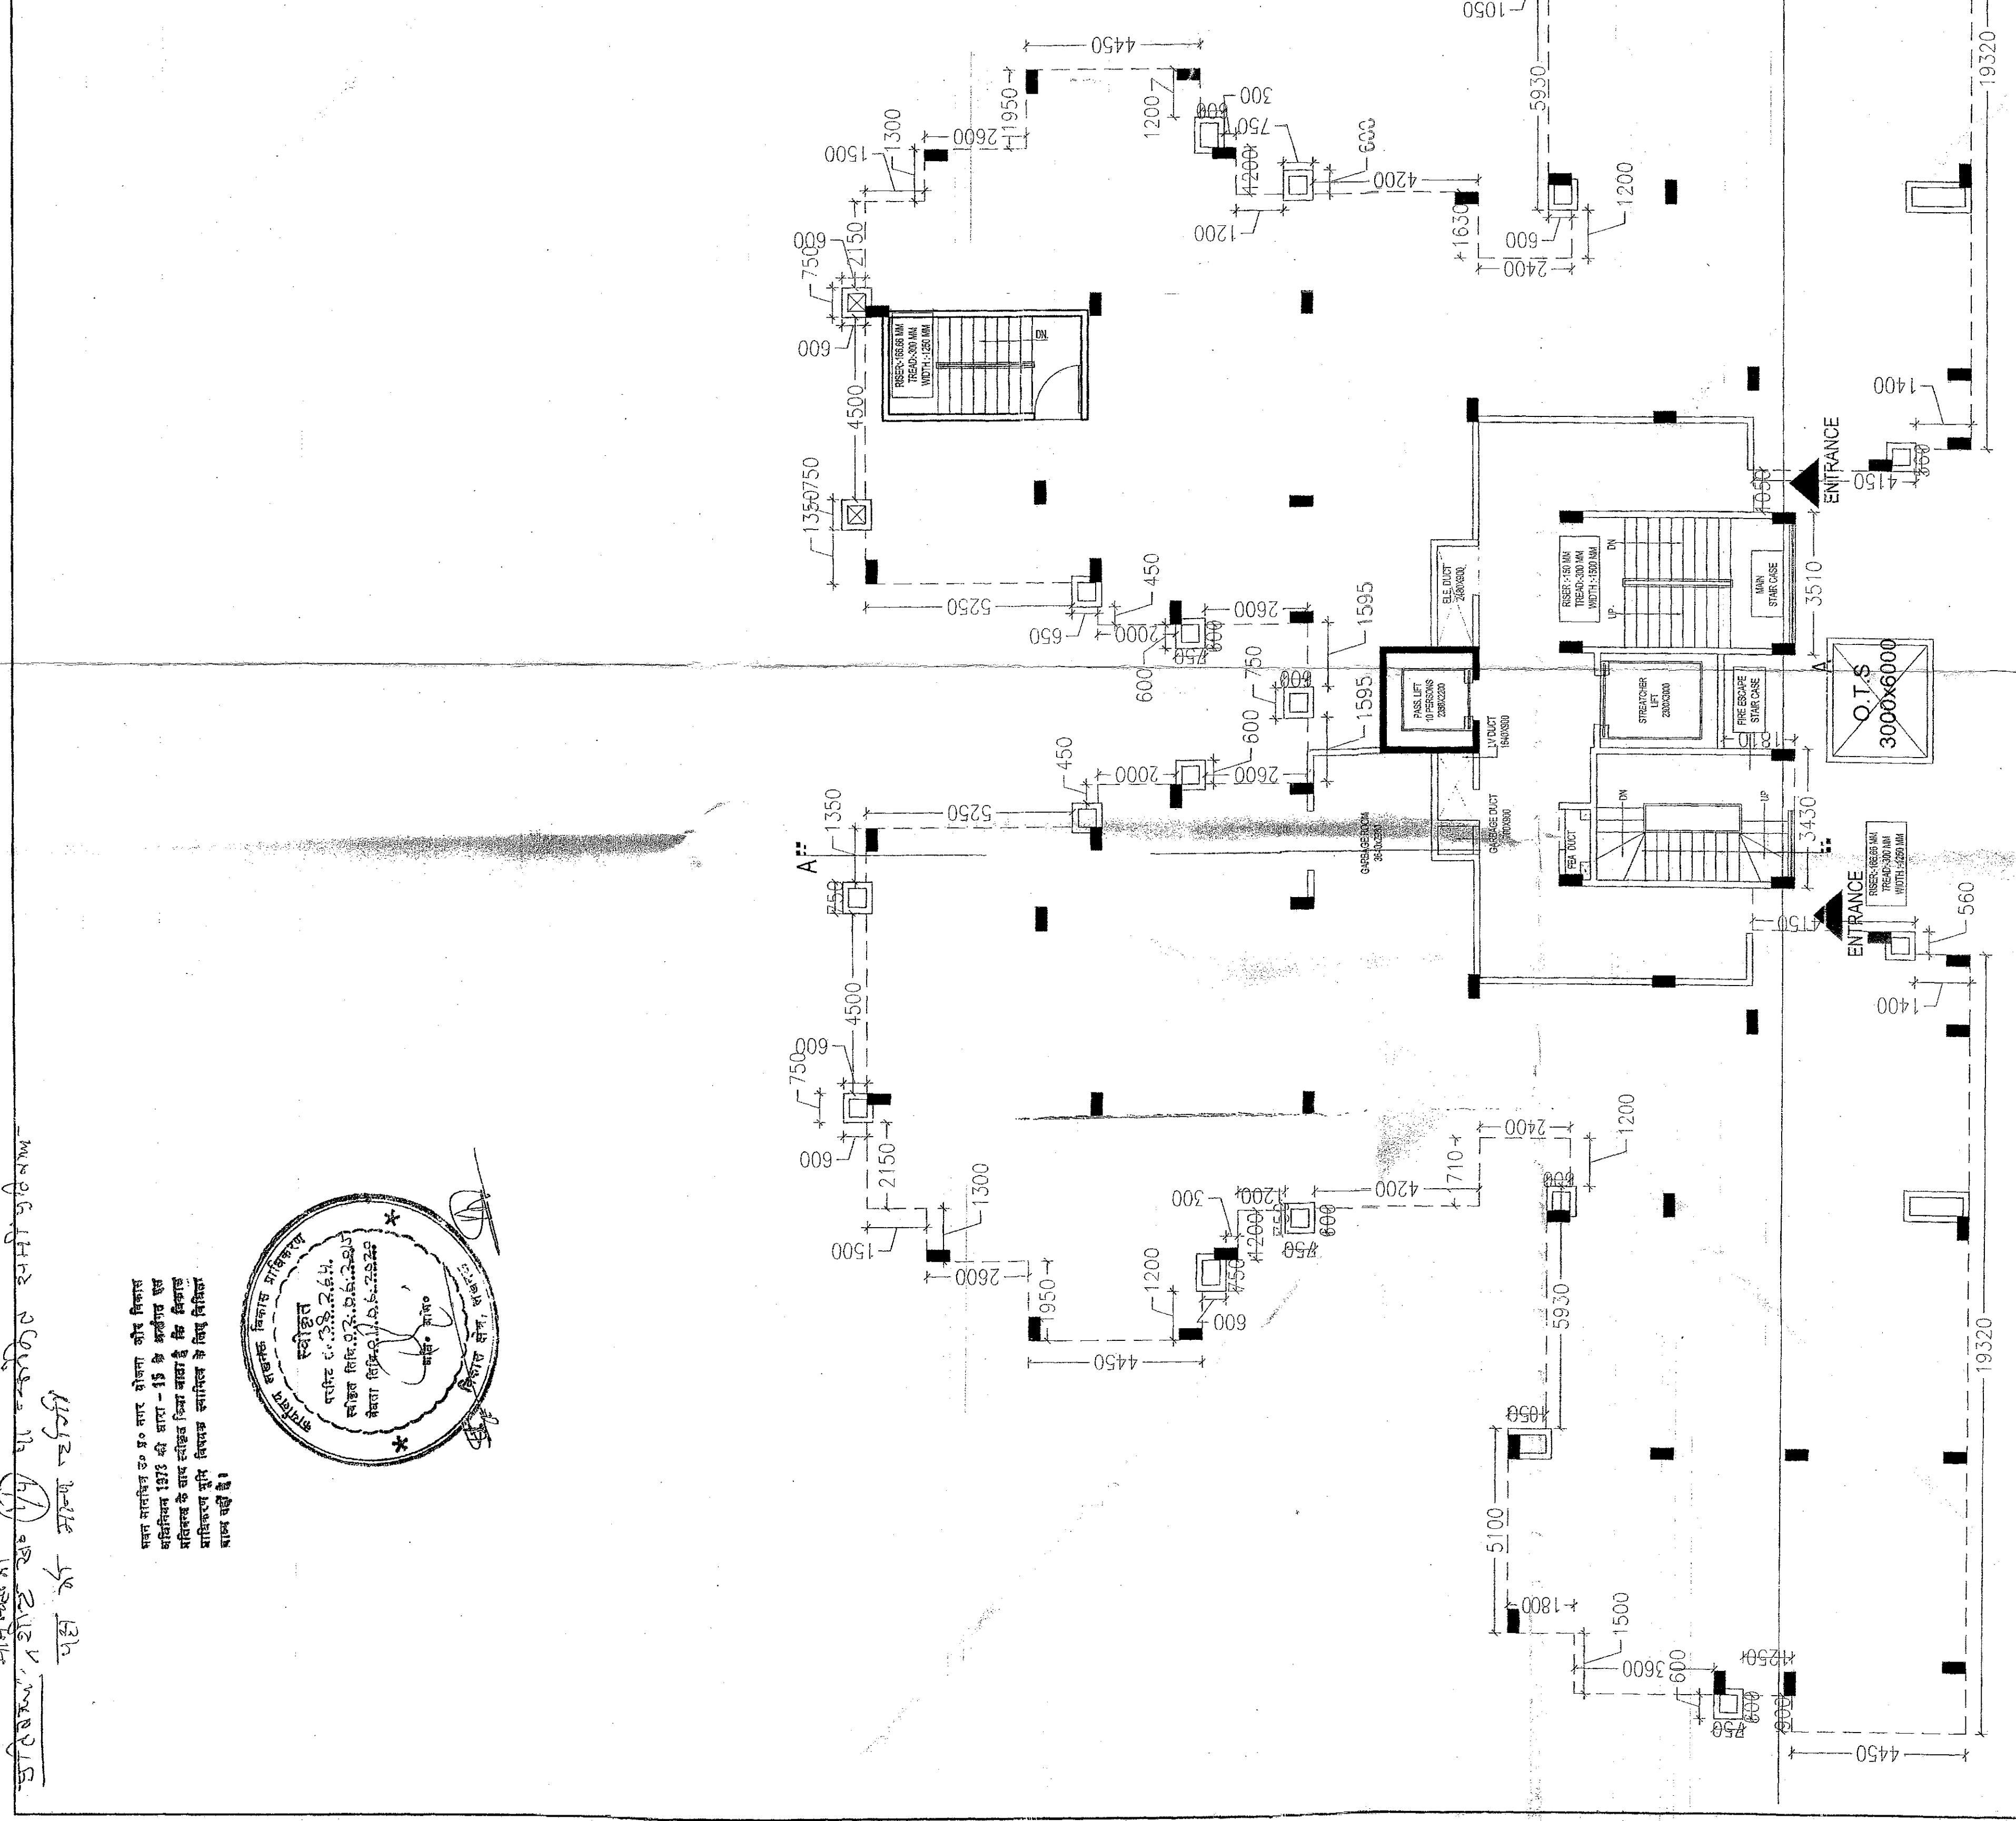


COMMERCIAL / FACILITY HALL ON GROUND FLOOR PLAN

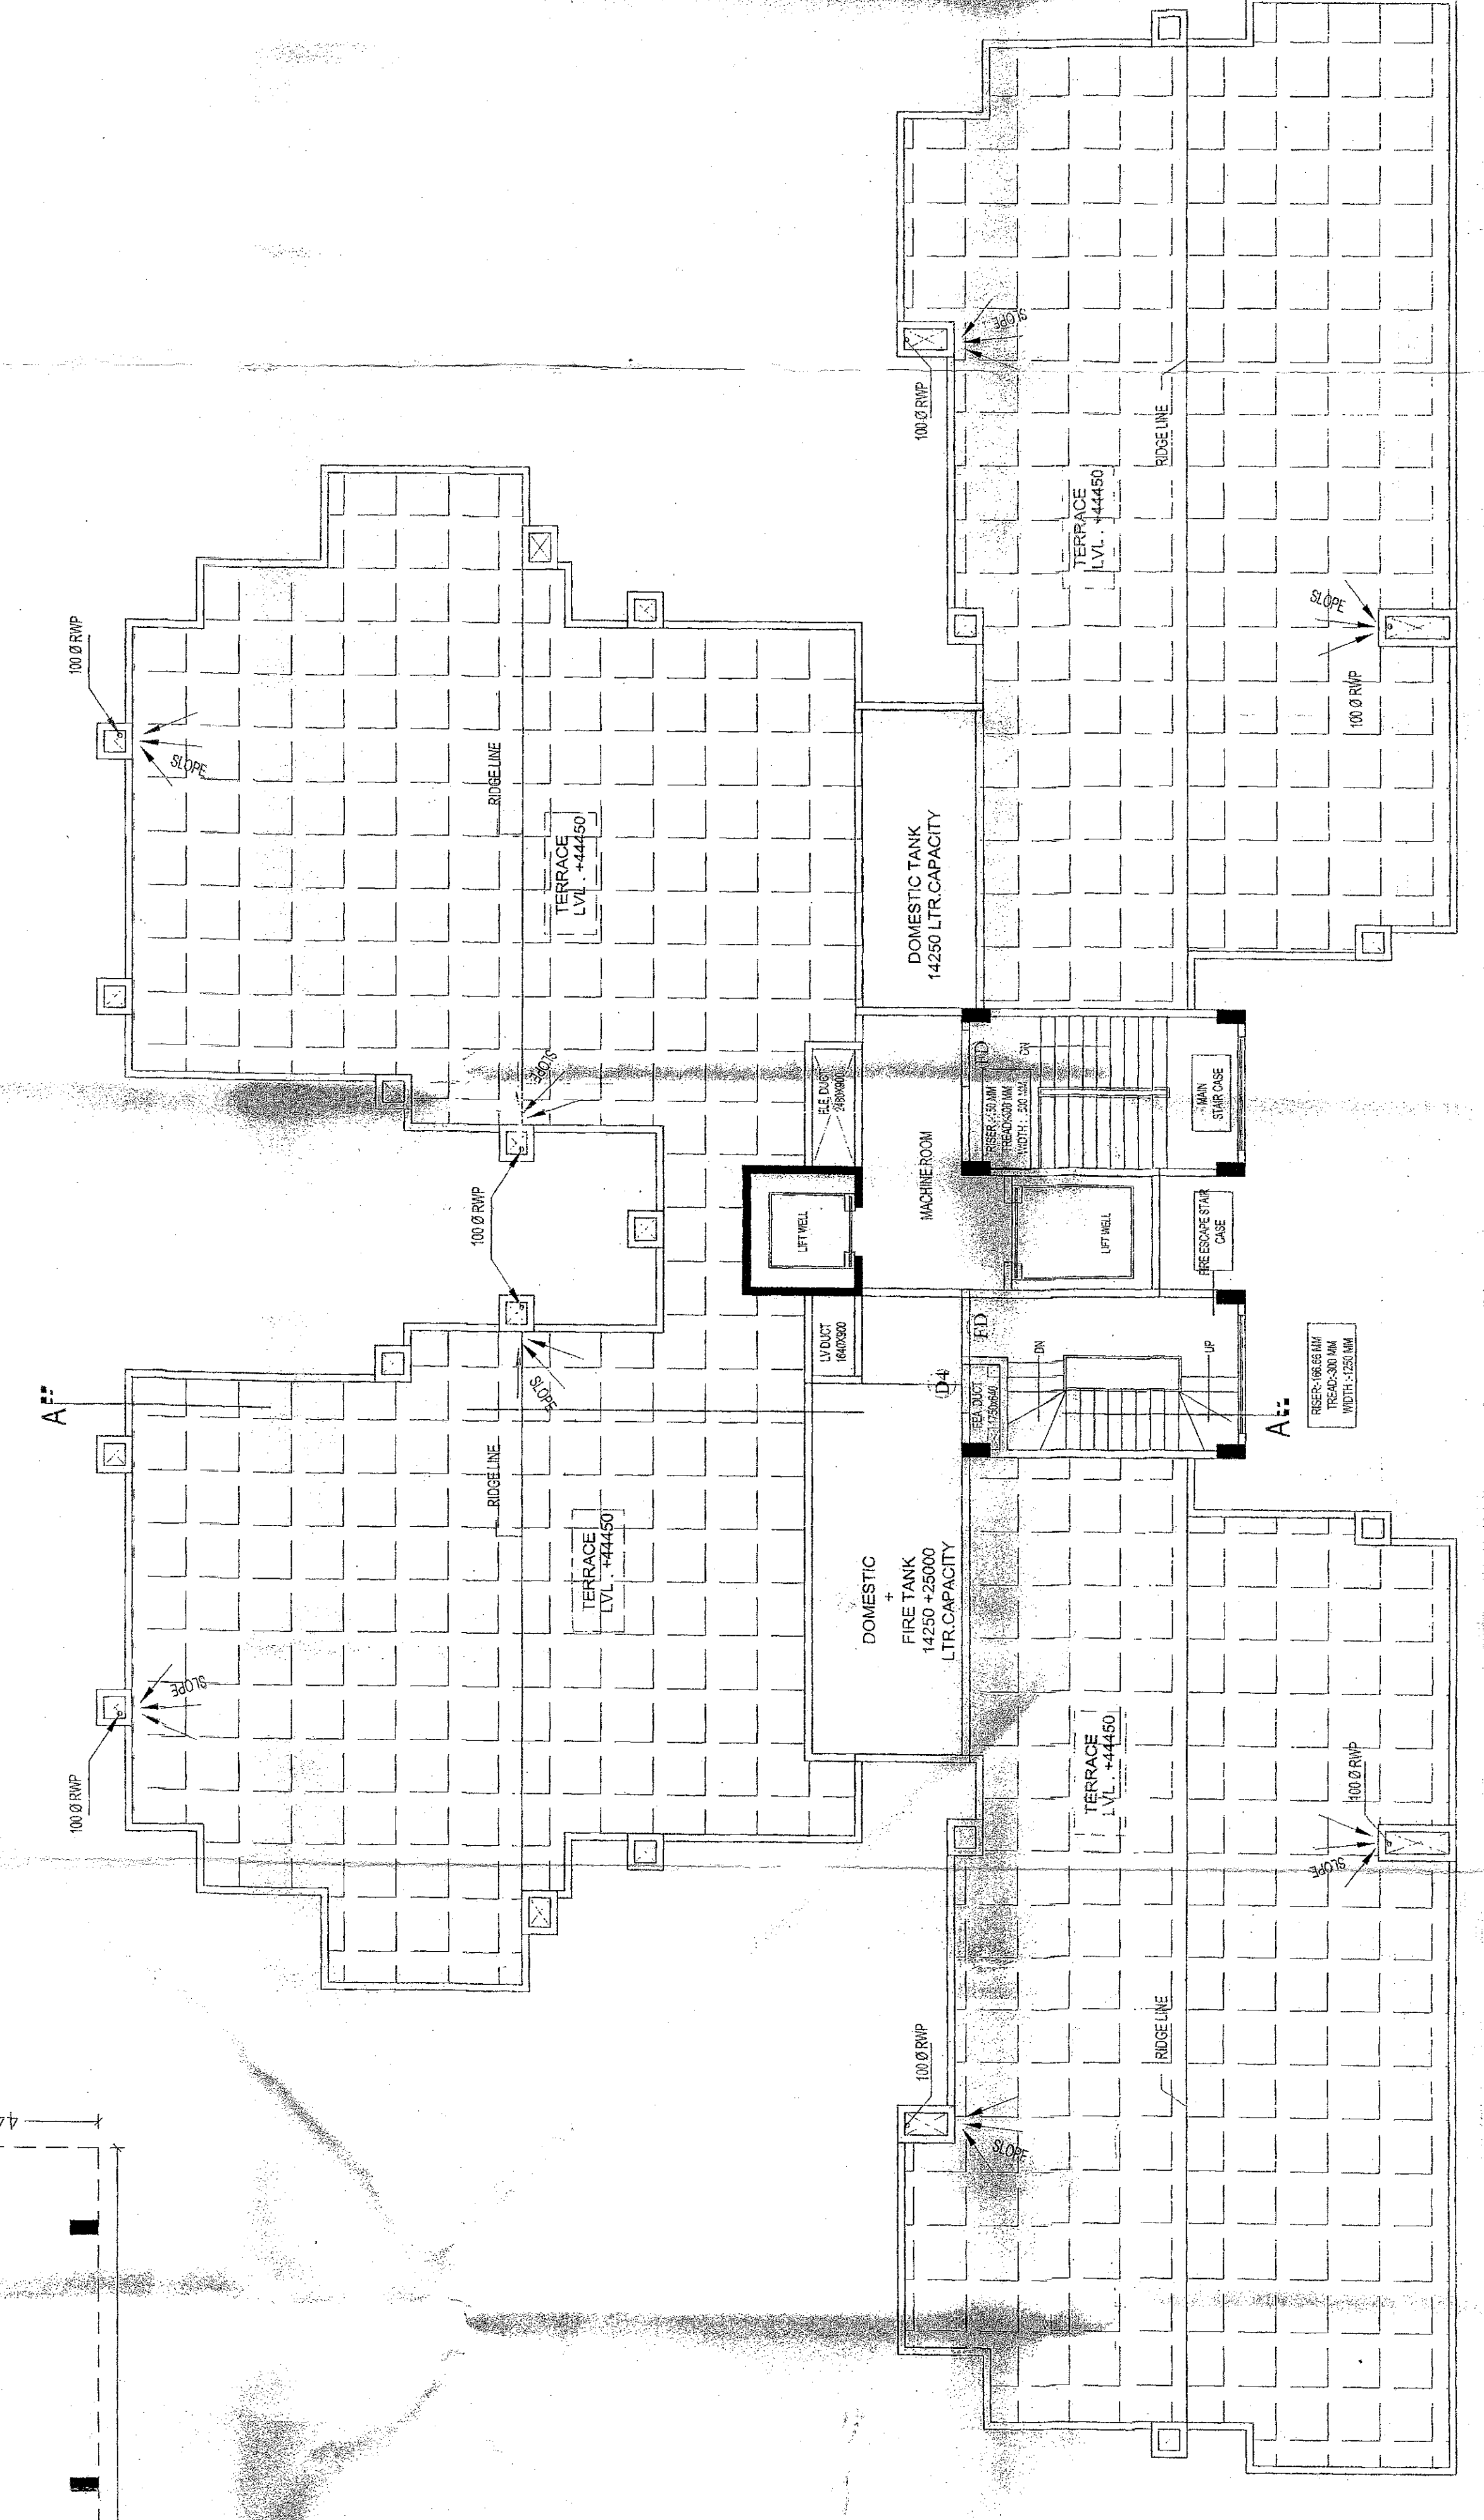

TERRACE FLOOR PLAN

SCHEDULE OF DOOR & WINDOW				
SNO.	TYPE	SIZE	SILL	REMARK
1.	D	1500 X 2100	—	DOOR
2.	D	1000 X 2100	—	DOOR
3.	D	1000 X 2100	—	DOOR
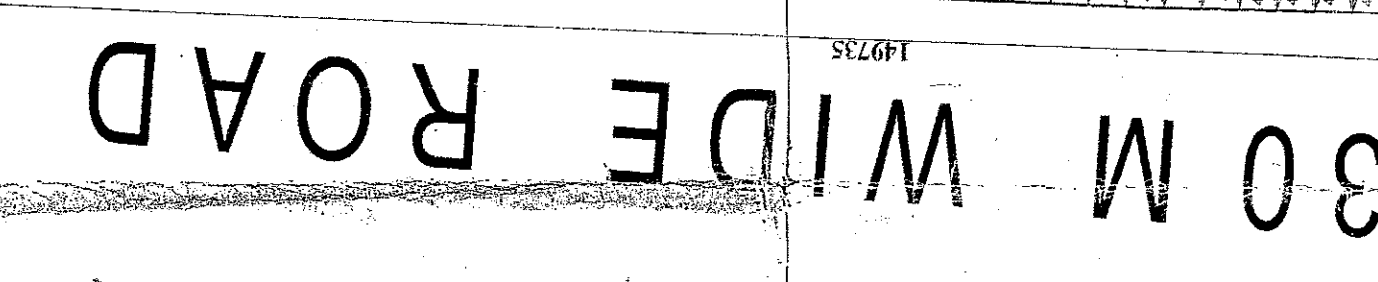[illegible]

EXISTING
& REVISED GROUP HOUSING/
COMMERCIAL & PROPOSED NEW
BLOCK GROUP HOUSING ON
PLOT- TCG 3 / 3, VIBHUTI KHAND,
AT GOMTI NAGAR, LUCKNOW

DATE: SEP 2012	SCALE: 1:100	DRW. NO. 4/4	DEALT BY: RAINEESH
-------------------	-----------------	--------------	-----------------------

SCALE:
1:100

NO. 4/4	
---------	--

DEALT BY:
RAJNEESH

TITLE:

ELEVATION & SECTION

OWNER

U.P. TOWNSHIP PVT. LTD.

ARCHITECT:
प्रशस्ति दिया गया है। यह सि प्रदत्त मानविधि विधि / उपविधि तथा मूलोपबन्ध २०२१ के प्राविधानों के अन्तर्गत तैयार किया गया है।

सु-स्वामि


ARCHITECTS :

DESIGN GROUP

ARCHITECTS
ENGINEERS

HAI WASIYA COURT HAZRATGANJ LUCKNOW

NORTH

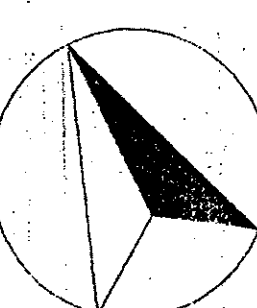


SECTION AT AA

FRONT ELEVATION

PRODUCED BY AN AUTODESK EDUCATIONAL PRODUCT

PRODUCED BY AN AUTODESK EDUCATIONAL PRODUCT

 

(Faint handwritten notes and signatures)