

A.D.A

LAY OUT PLAN OF NAINI
HOUSING SCHEME AT ARAZ No-518
NAINI ALLAHABAD NEAR KANSHIRAM
AYAS YOJNA
JAHANVI APARTMENT

AREA DETAIL

TOTAL AREA OF PLOT	2760.0	100%
COVERED AREA UNDER LIG + EWS	893.31	32.37%
ROAD AREA	471.00	17.07%
AREA UNDER UNDER PARK/ PARKING	1395.69	50.56%

DETAIL OF FLAT

EWS (G+3)	03 BLOCK	
LIG (G+3)	03 BLOCK	
TOTAL NOS OF FLA		TOTAL
EWS	48	96
LIG	48	

SCALE 1:500


Drawn by: *Handwritten signature*
DRAWN BY: HD/MAN

Handwritten signature J.ENG
Handwritten signature A.ENG
Handwritten signature EX.ENG

Handwritten signature
LAND ACQUISITION
OFFICER

Handwritten signature
SECRETARY

Handwritten signature
VICE CHAIRMAN

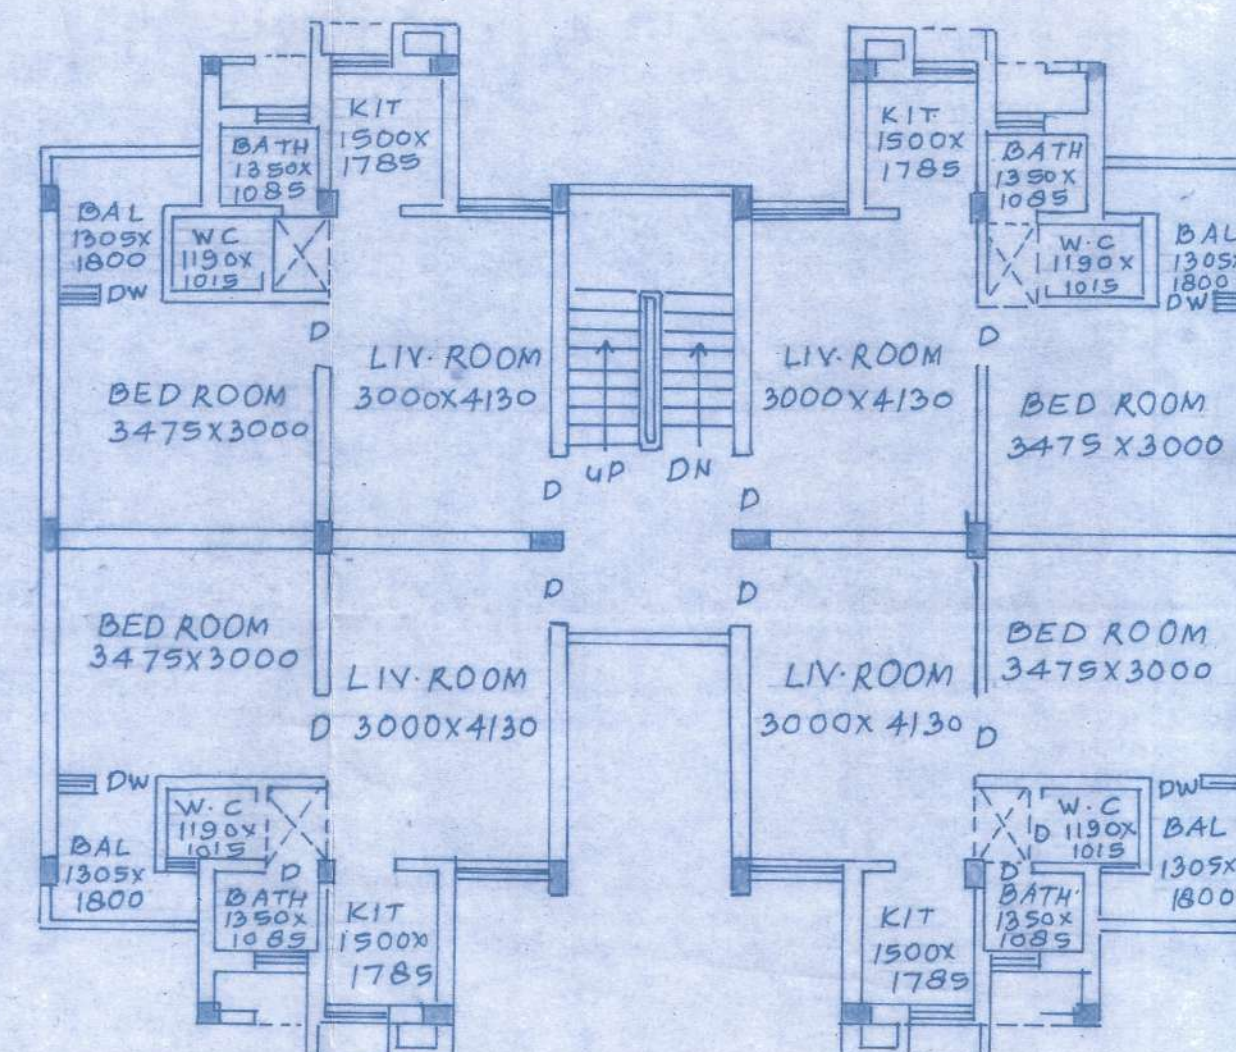


TYPICAL FLOOR PLAN

LIG FLATS

SCALE 1:100

AREA OF ONE UNIT = 35.94 SQMT

EXCLUDING COMMON AREA

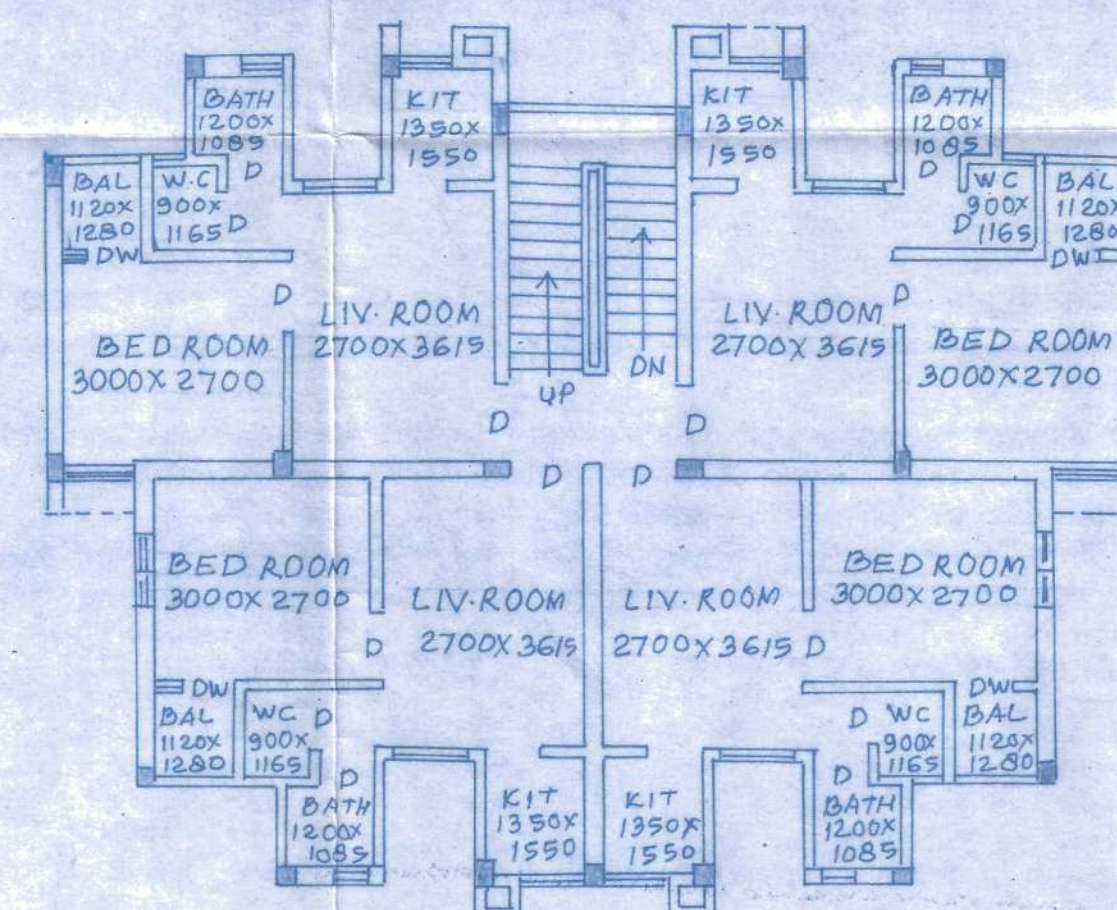

TYPICAL FLOOR PLAN

EWS FLATS

SCALE 1:100

AREA OF ONE UNIT = 28.16 SQMT

EXCLUDING COMMON AREA

